


PLANS
NOT
TO
SCALE

OWNERSHIPS								
PARCEL	NAME	ADDRESS	TOTAL ACREAGE	GROSS TAKE ACREAGE	PTW ACREAGE	NET TAKE ACREAGE	REMAINDER	
							LEFT	RIGHT

FED. ROAD DIST. NO.	STATE	FED. AID PROJECT NUMBERS		STATE NO.	SHEET NO.	TOTAL SHEETS
		CONST. NO.	R/W NO.			
8	MONT.	I-16 15-3(29)157	I-16 15-3(19)157		2	15

BASIN TO BOULDER


NOTE:
LOT NUMBERS IN PARENTHESIS ARE AS PER
G.L.O. RESURVEY DATED OCTOBER 25, 1963

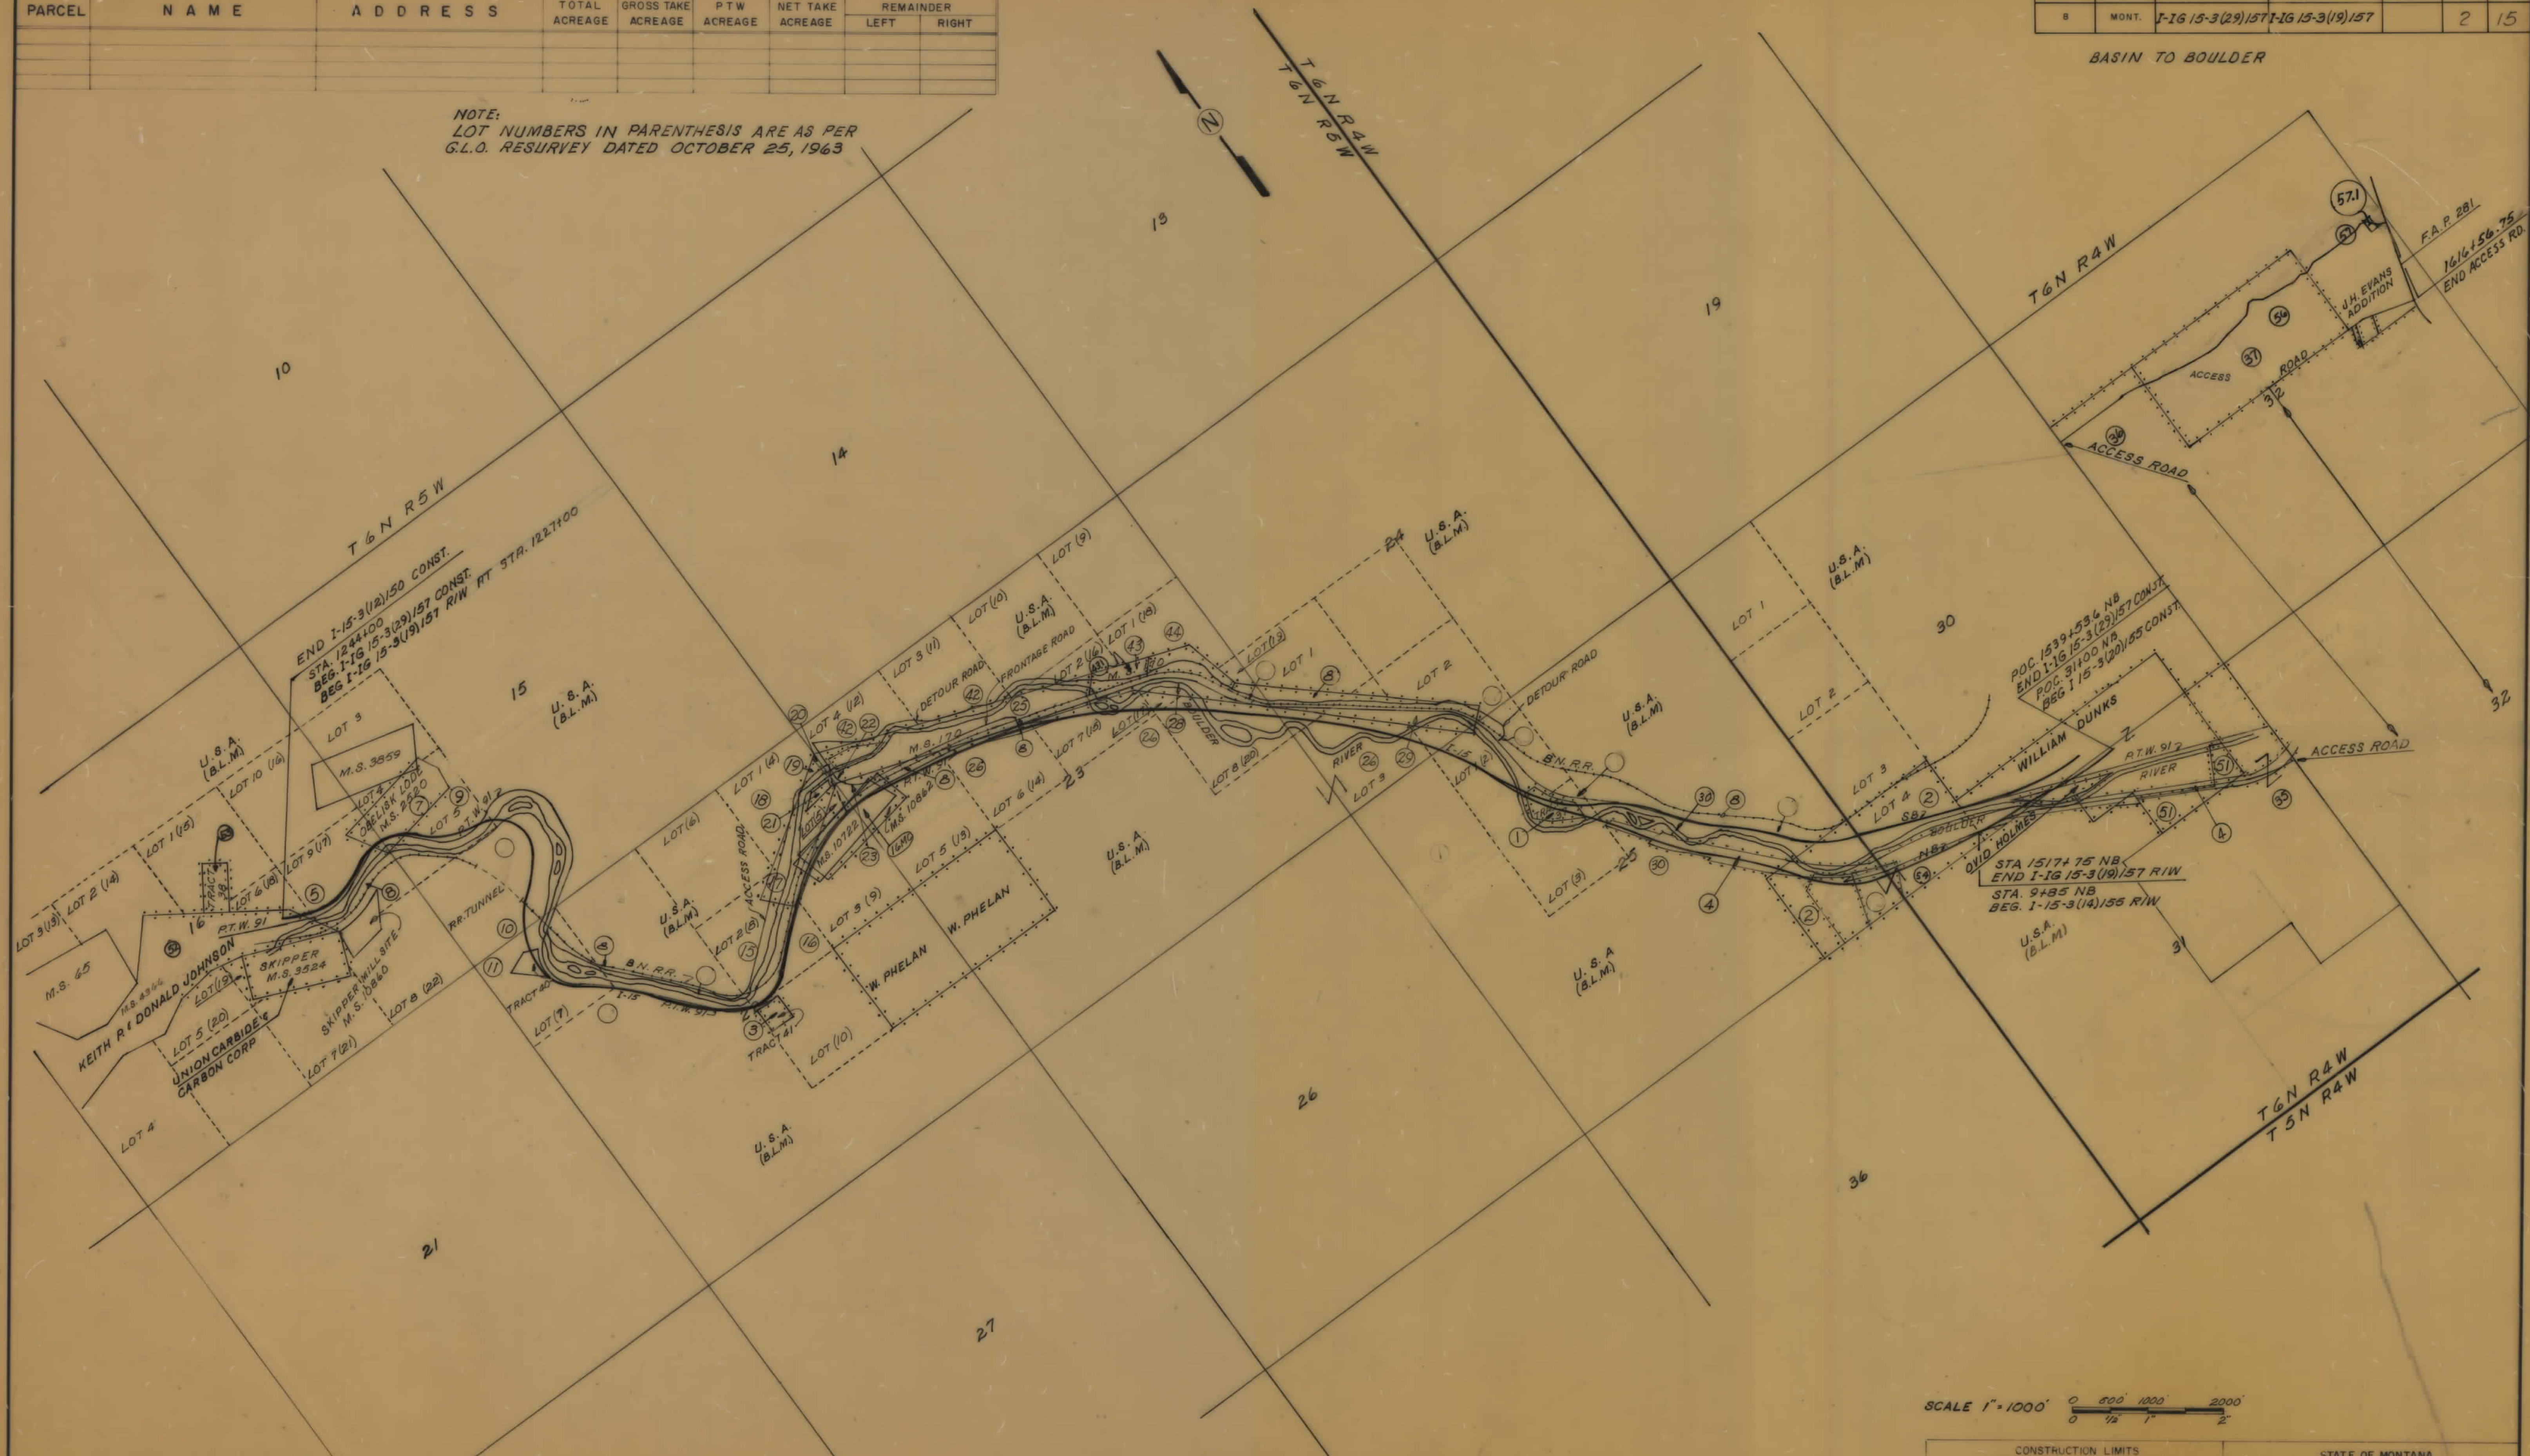

OWNERSHIPS									
PARCEL	NAME	ADDRESS	TOTAL AREA	GROSS R/W AREA	R.T.W. AREA	AREA TO BE ACQUIRED	REMAINDER		RESEMENT AREA
5	U.S.A. (B.L.M.)	SEE SHEET #4					LEFT	RIGHT	
52	DON W & KEITH P JOHNSON			19.8 AC	5.6 AC	14.2 AC			
53	EARTH ANGEL MINE	"FOR RESOLUTION OF ACCESS ONLY"							
8	B.N. RR.	SEE SHEET #11							

FED ROAD DIST NO.	STATE	FED AID PROJECT CONST. NO.	NUMBERS R/W NO.	STATE NO.	SHEET NO.	TOTAL SHEETS
8	MONT.	I-1G 15-3(29)157	I-1G 15-3(19)157	8153-19	3	15

BASIN - BOULDER

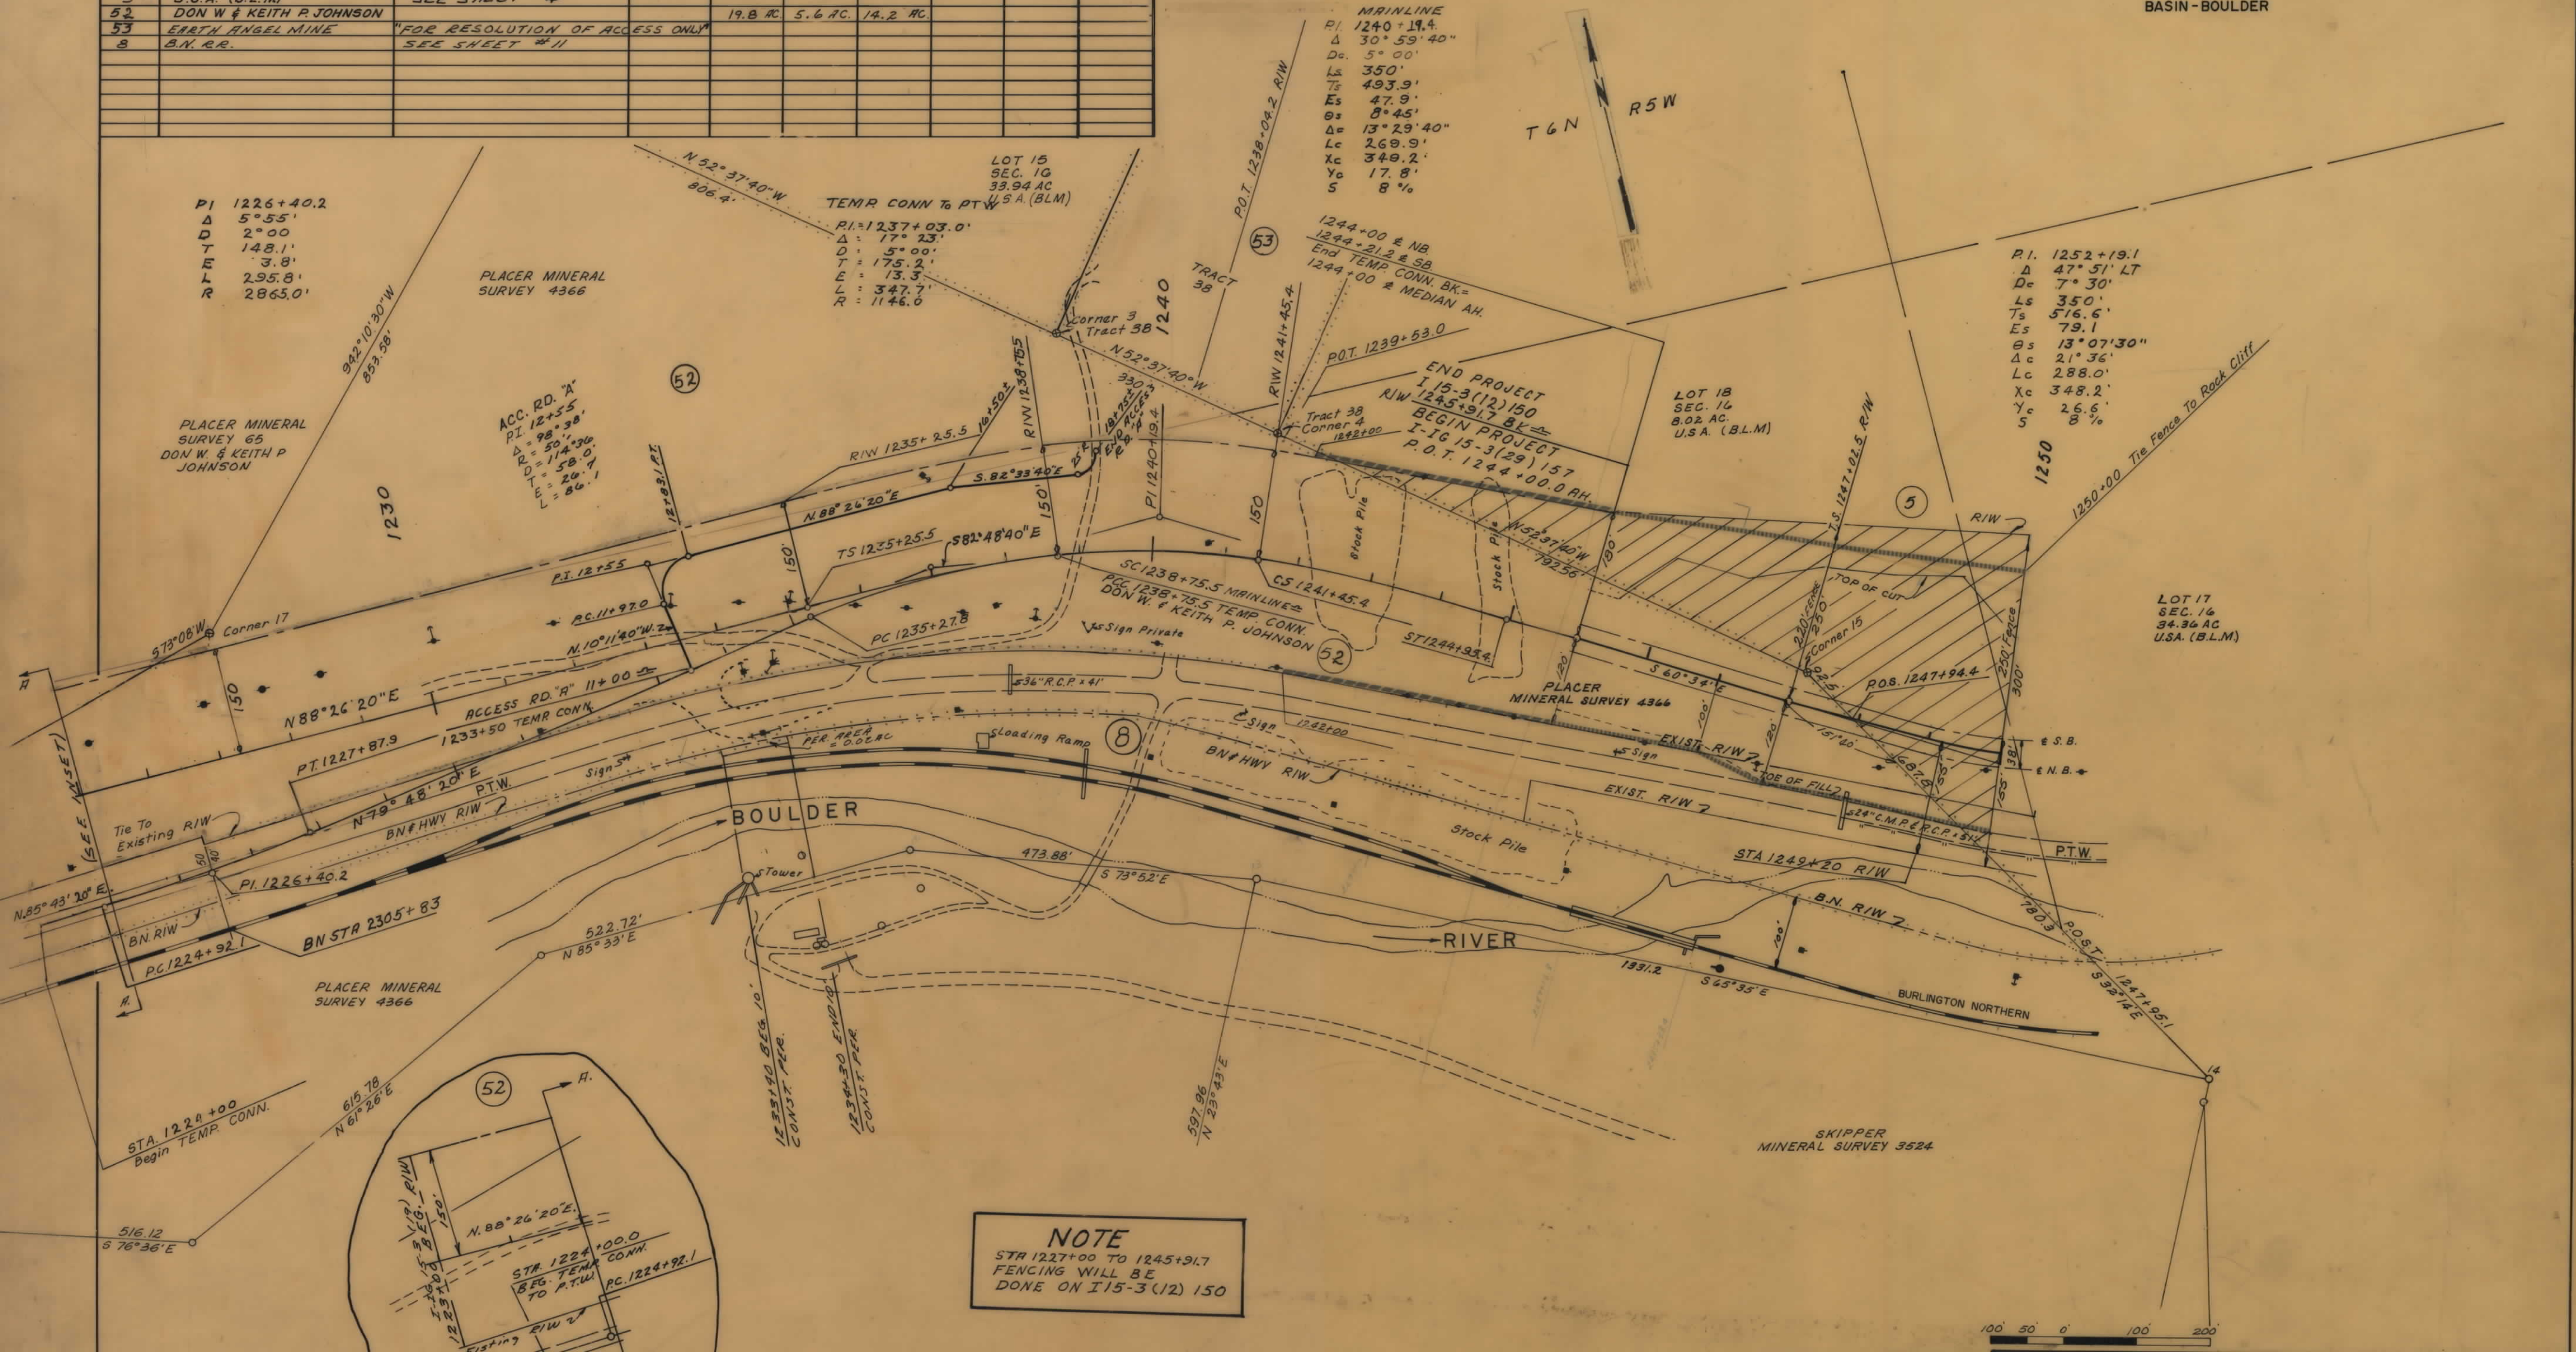

100 50 0 100 200

NOTE

CONSTRUCTION LIMITS
TOP OF CUT
TOE OF FILL


STATE OF MONTANA
DEPARTMENT OF HIGHWAYS

I-1G 15-3(19)157 SHT 3 OF 15

OWNERSHIPS									
PARCEL	NAME	ADDRESS	TOTAL AREA	GROSS R/W AREA	P.T.W. AREA	AREA TO BE ACQUIRED	REMAINDER		CONST. PERMIT AREA
							LEFT	RIGHT	
6	DELETED								
10	U.S.A. (B.L.M.)			27.1	6.9	20.2			
11	DELETED								
12	DELETED								
8	BURLINGTON NORTHERN	SEE SHEET #11							
14	DELETED								
9	U.S.A. (B.L.M.)			40.8	6.6	34.2			

FED. ROAD DIST. NO.	STATE	FED. AID PROJECT NUMBERS		STATE NO.	SHEET NO.	TOTAL SHEETS
		CONST. NO.	R/W NO.			
8	MONT.	I-IG 15-3(29)157	I-IG 15-3(19)157	8153-19	5	15


BASIN-BOULDER

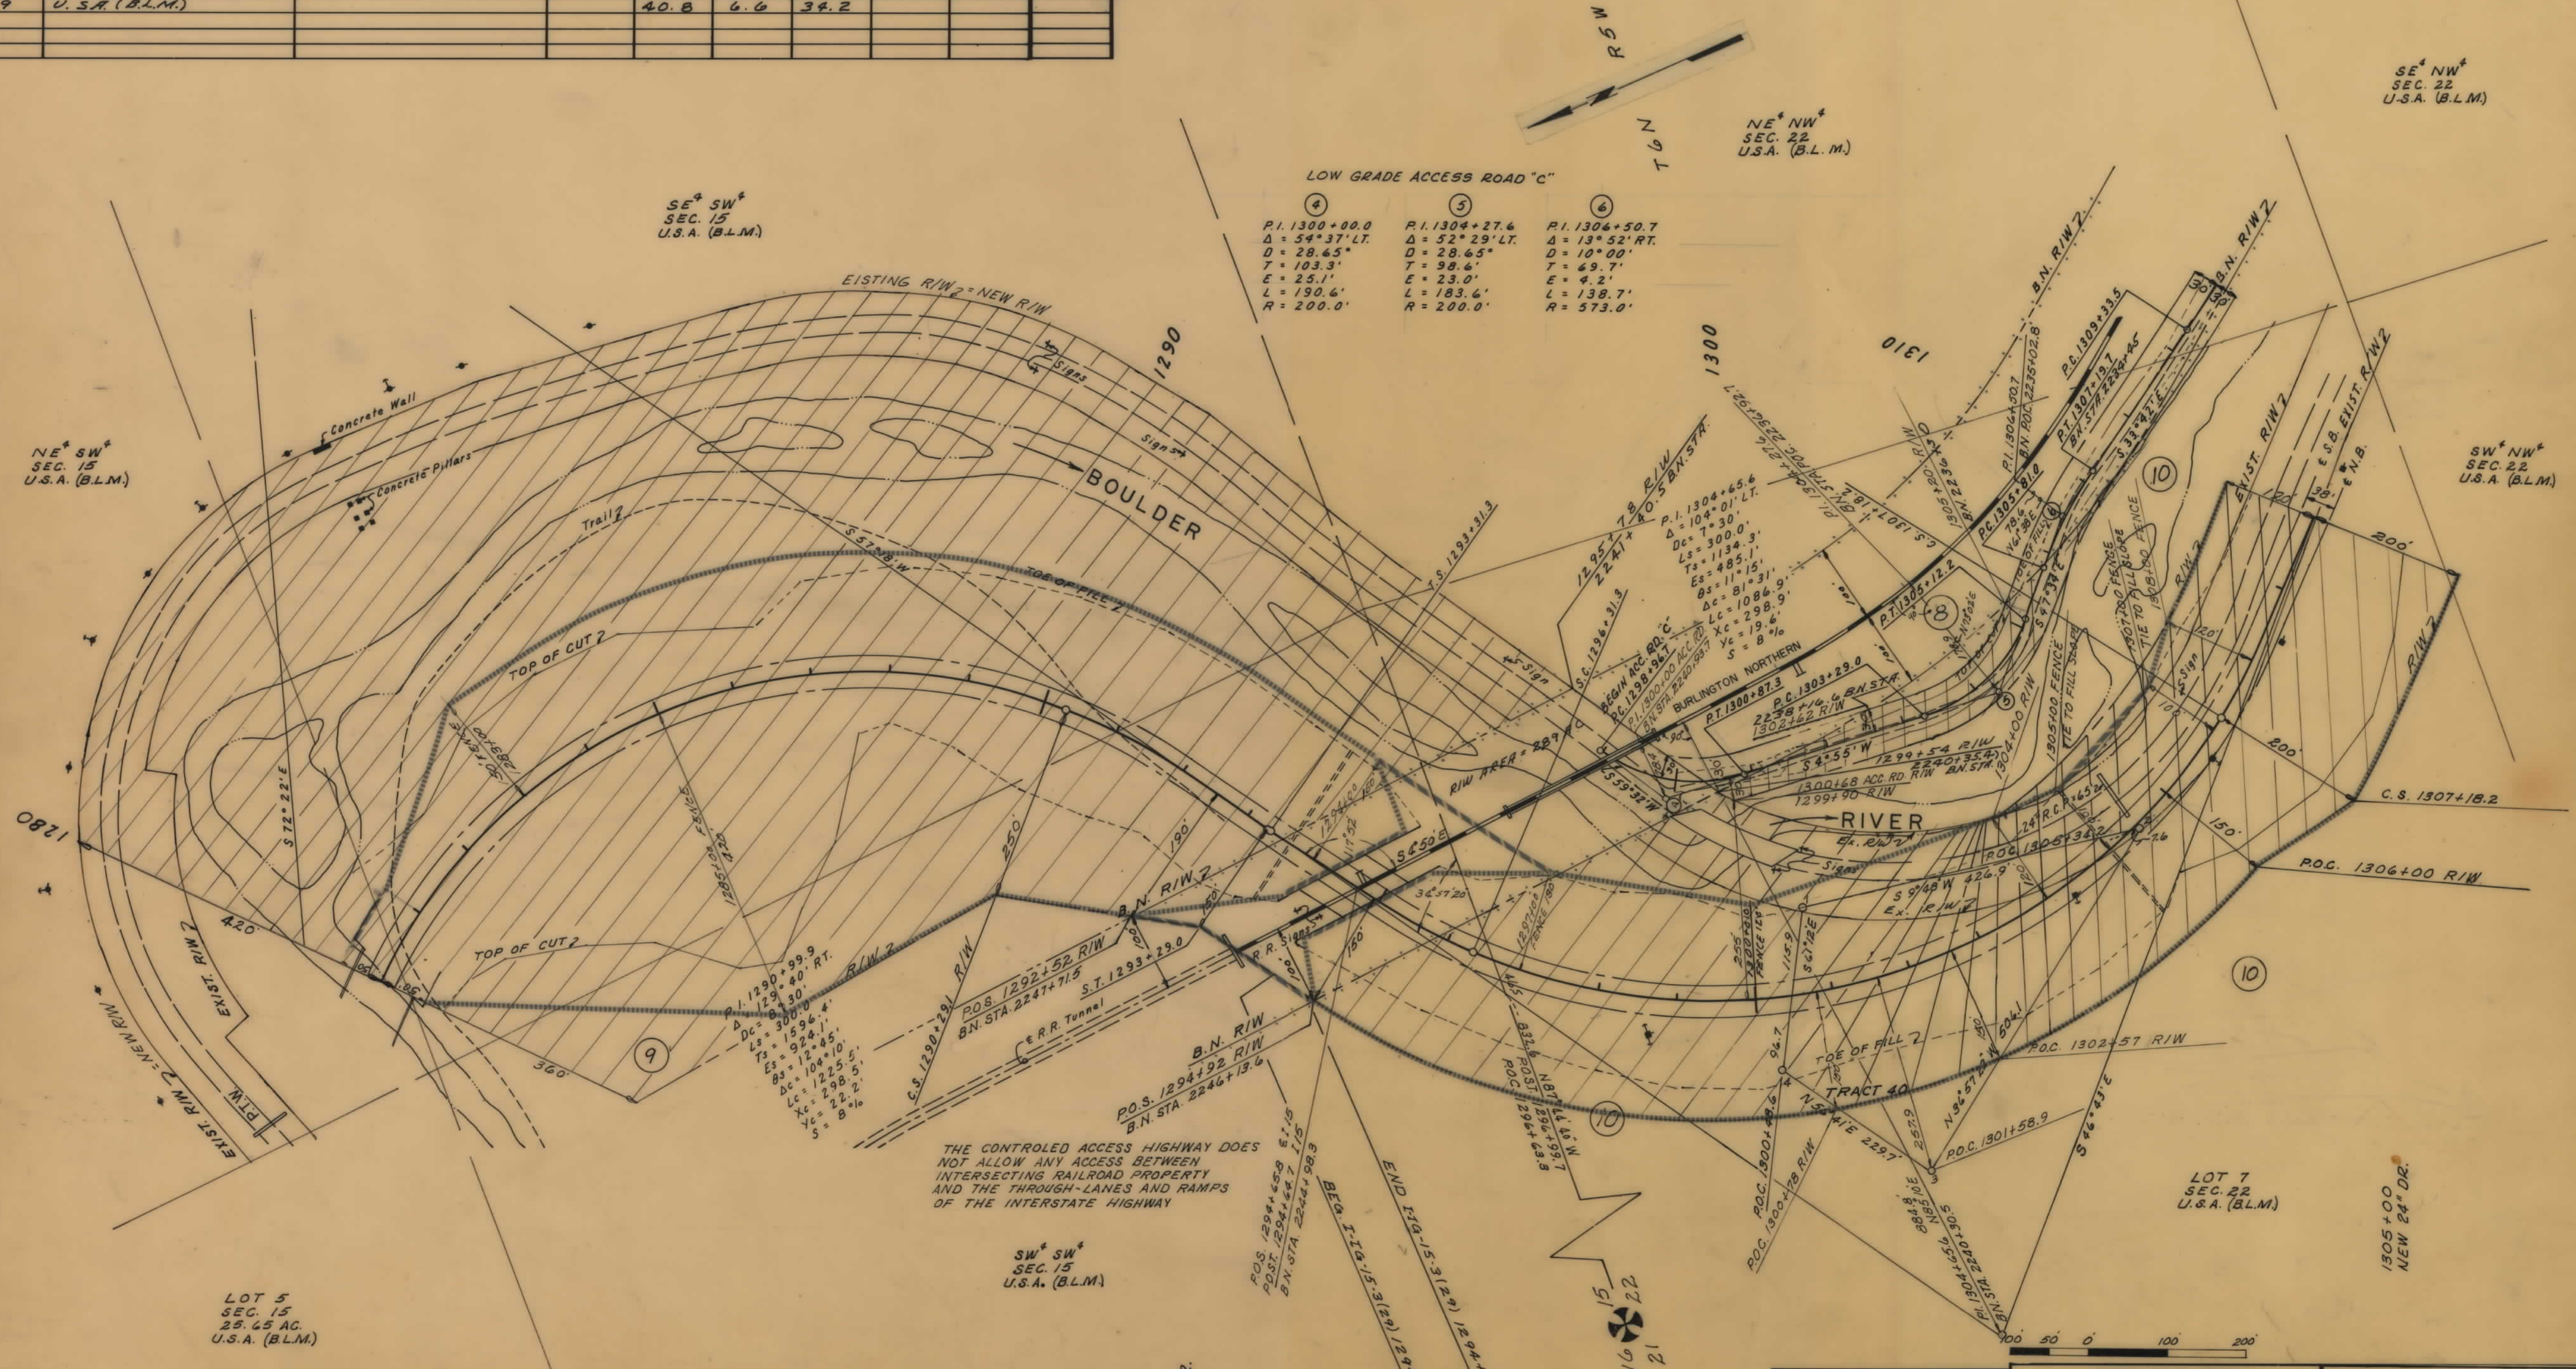

OWNERSHIPS									
PARCEL	NAME	ADDRESS	TOTAL AREA	GROSS R/W AREA	R.T.W. AREA	AREA TO BE ACQUIRED	REMAINDER		CONST. PERMIT AREA
							LEFT	RIGHT	
12	DELETED								
8	BURLINGTON NORTHERN	SEE SHEET #11							
14	DELETED								
15	U.S.A. (B.L.M.)	SEE SHEET 7							
16	U.S.A. (B.L.M.)	SEE SHEET 7							
3	NORBERT McOLIVE A SEAMIT	ADVANCE ACQUISITION							
10	U.S.A. (B.L.M.)			27.1	6.9	20.2			

FED. ROAD DIST. NO.	STATE	FED. AID PROJECT NO.	CONSTR. NO.	R/W NO.	STATE NO.	SHEET NO.	TOTAL SHEETS
8	MONT.	I-1G 15-3(29)157	I-1G 15-3(19)157		8153-19	6	15

BASIN - BOULDER

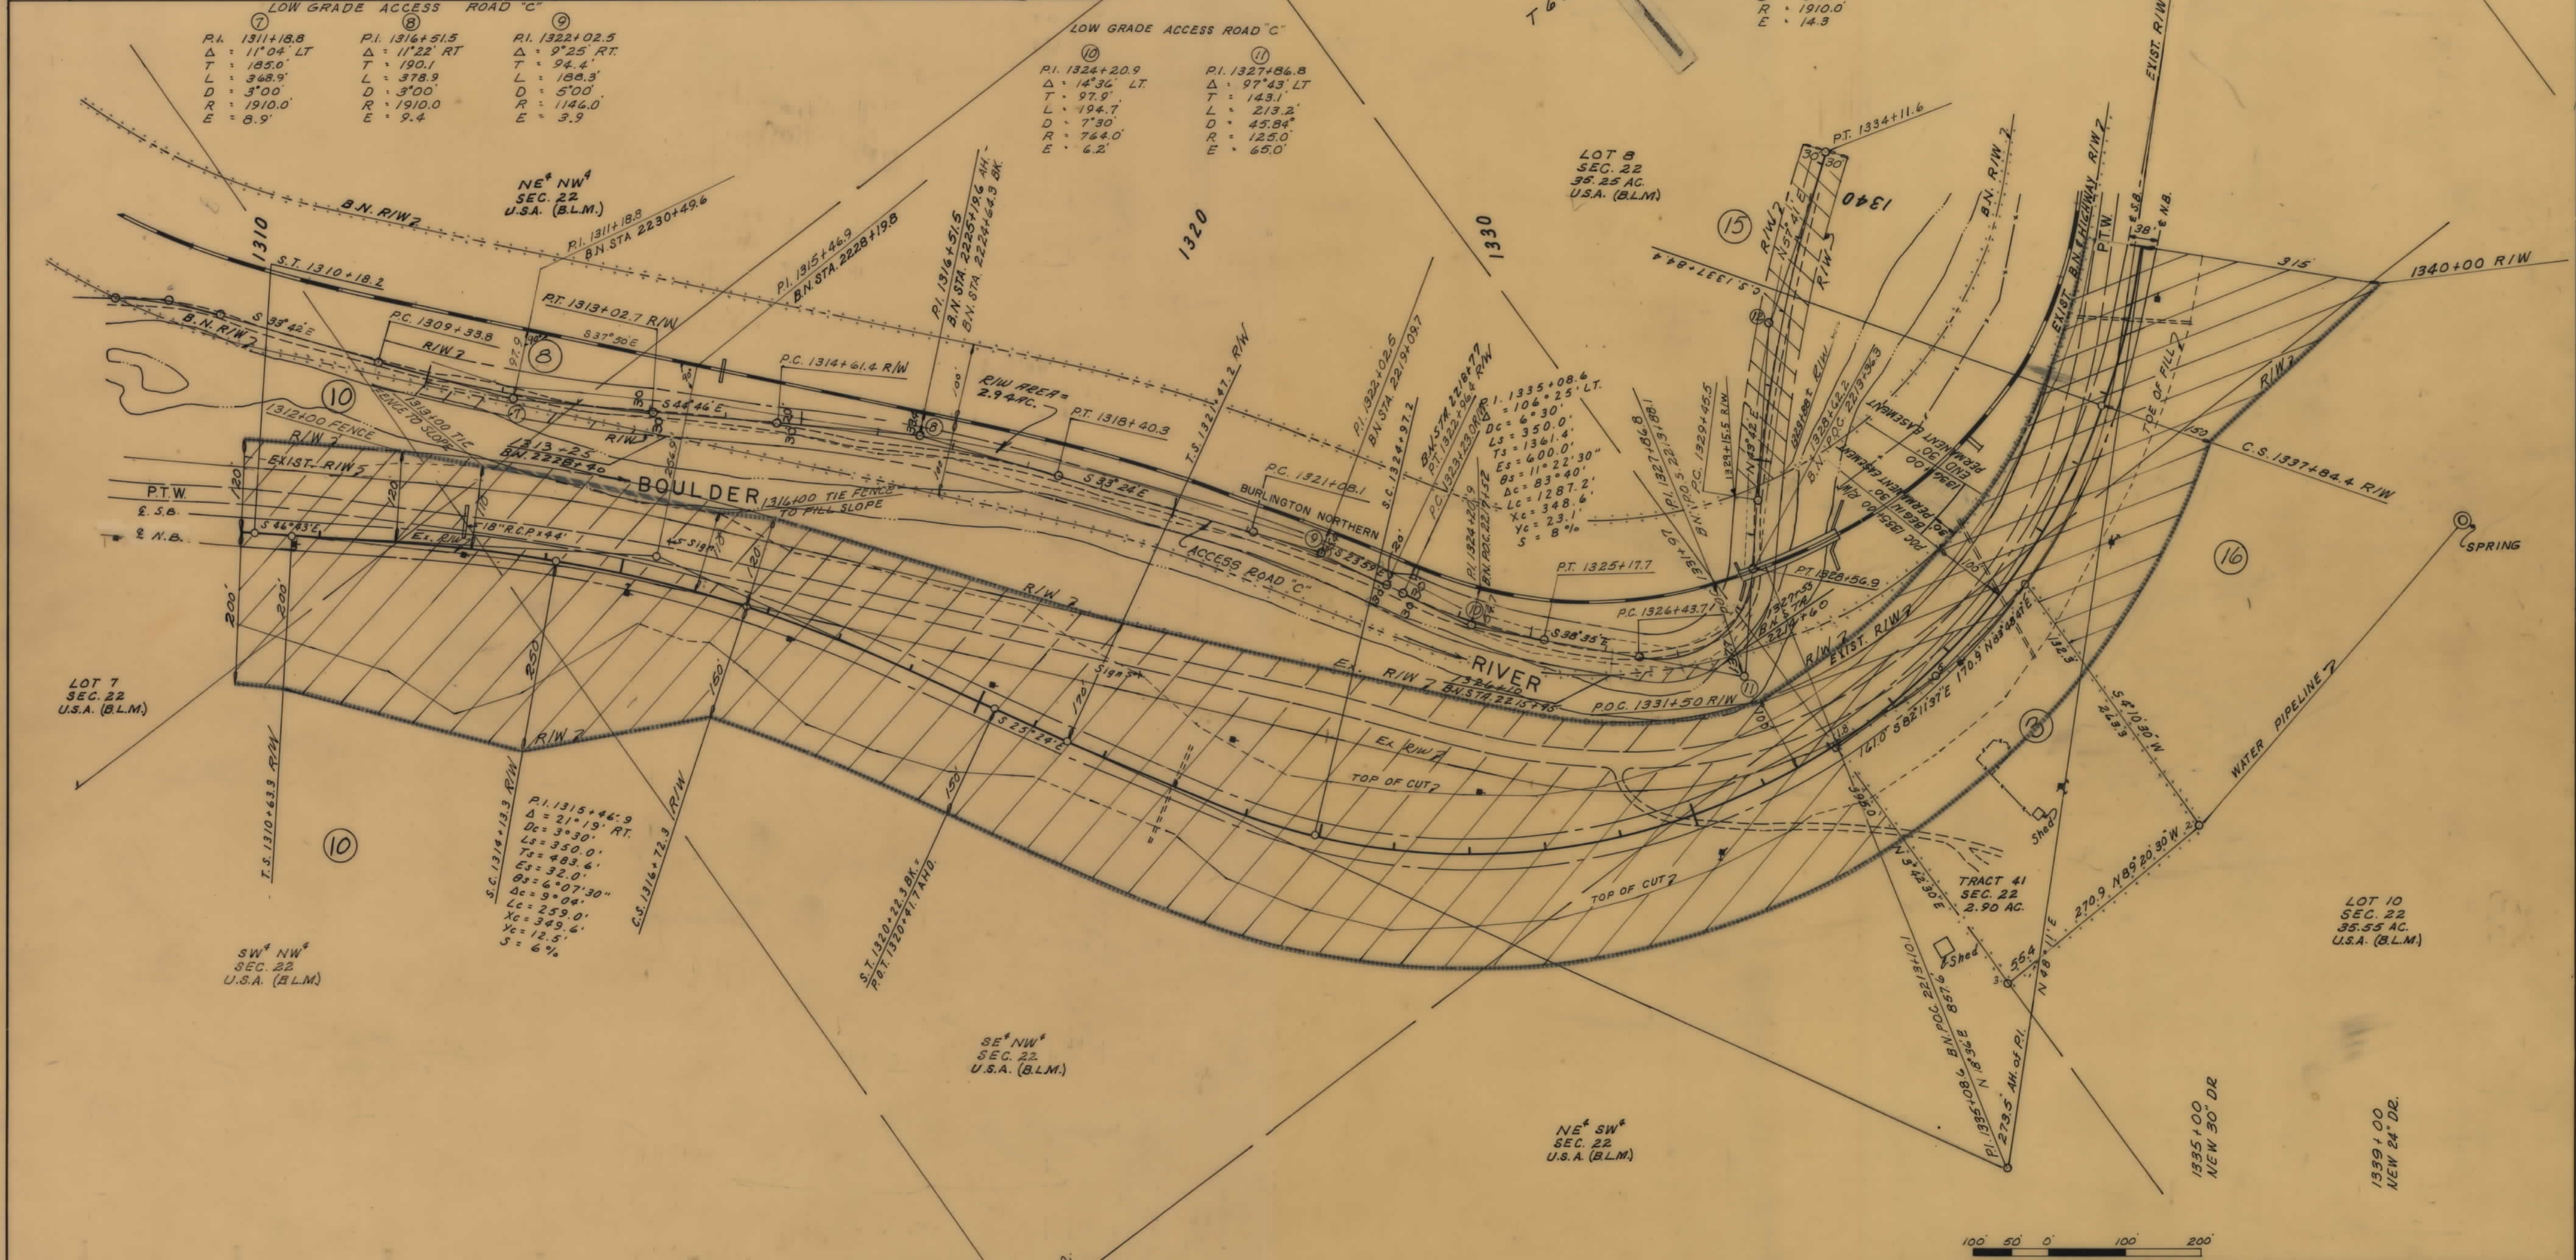

100 50 0 50 100 200

NOTE

CONSTRUCTION LIMITS

STATE OF MONTANA

DEPARTMENT OF HIGHWAYS

OWNERSHIPS													
PARCEL	NAME	ADDRESS	TOTAL AREA	GROSS R/W AREA	R.T.W. AREA	AREA TO BE ACQUIRED	REMAINDER		CONST. PERMIT AREA	TEMPORARY EASEMENT	PERMANENT EASEMENT		
							LEFT	RIGHT					
42	DELETED												
15	U.S.A. (B.L.M.)			1.6	-	1.6							
16	U.S.A. (B.L.M.)			13.7	3.1	10.6							
17	JOHN JR. & LILLIAN H. GIULIO	BOULDER, MONTANA		1.3	—	1.3							
18	U.S.A. (B.L.M.)		22.21	1.1	—	1.1	20.81	0.3					
19	JOHN JR. & LILLIAN H. GIULIO	BOULDER, MONTANA		0.7	—	0.7							
20	J.M. PAYER & B.A. BOWSER	BOX 3171, BUTTE, MONTANA	0.4	0.1	—	0.1		0.3					
21	VERNON A. & BARBARA SUTHERLIN	BOULDER, MONTANA							0.1				
22	J.M. PAYER & B.A. BOWSER	BOX 3171, BUTTE, MONTANA		0.07		0.07		0					
23	U.S.A. (B.L.M.)		40.21	0.9	—	0.9	0.57	38.74					
24	BURLINGTON NORTHERN	SEE SHEET #11											
25	J.M. PAYER & B.A. BOWSER	BOX 3171, BUTTE, MONTANA	SEE	SHEET #8									
26	U.S.A. (B.L.M.)		SEE	SHEET #10									
17 & 19	JOHN JR. & LILLIAN H. GIULIO	BOULDER, MONTANA	14.5	2.0	—	2.0	2.1	10.4					
16 M.C.	COMET GROUP	BOX 74, BOULDER, MONT.	15.4	9.0	2.8	6.2	0	6.4					
17 A	JOHN JR. & LILLIAN H. GIULIO	BOULDER, MONTANA							1.73 AC.				
43	B.L.M.	SEE SHEET #8											
43.1	COMET GROUP	BOX 74 BOULDER, Mont.	" FOR	NEGOTIATIONS		ONLY "							

PT. 1347+95.1


56.1

JOHN JR. & LIL

17

BASIN-BOULDER


14
2 1/2
ACCESS RD.
1359+80 1 WIRE TEL. X-ING 31.0' CL.
1360+40 2 WIRE PWR X-ING 68.0' CL.
1361+95 FRONT RD. 2 WIRE PWR. X-ING 19' CL.

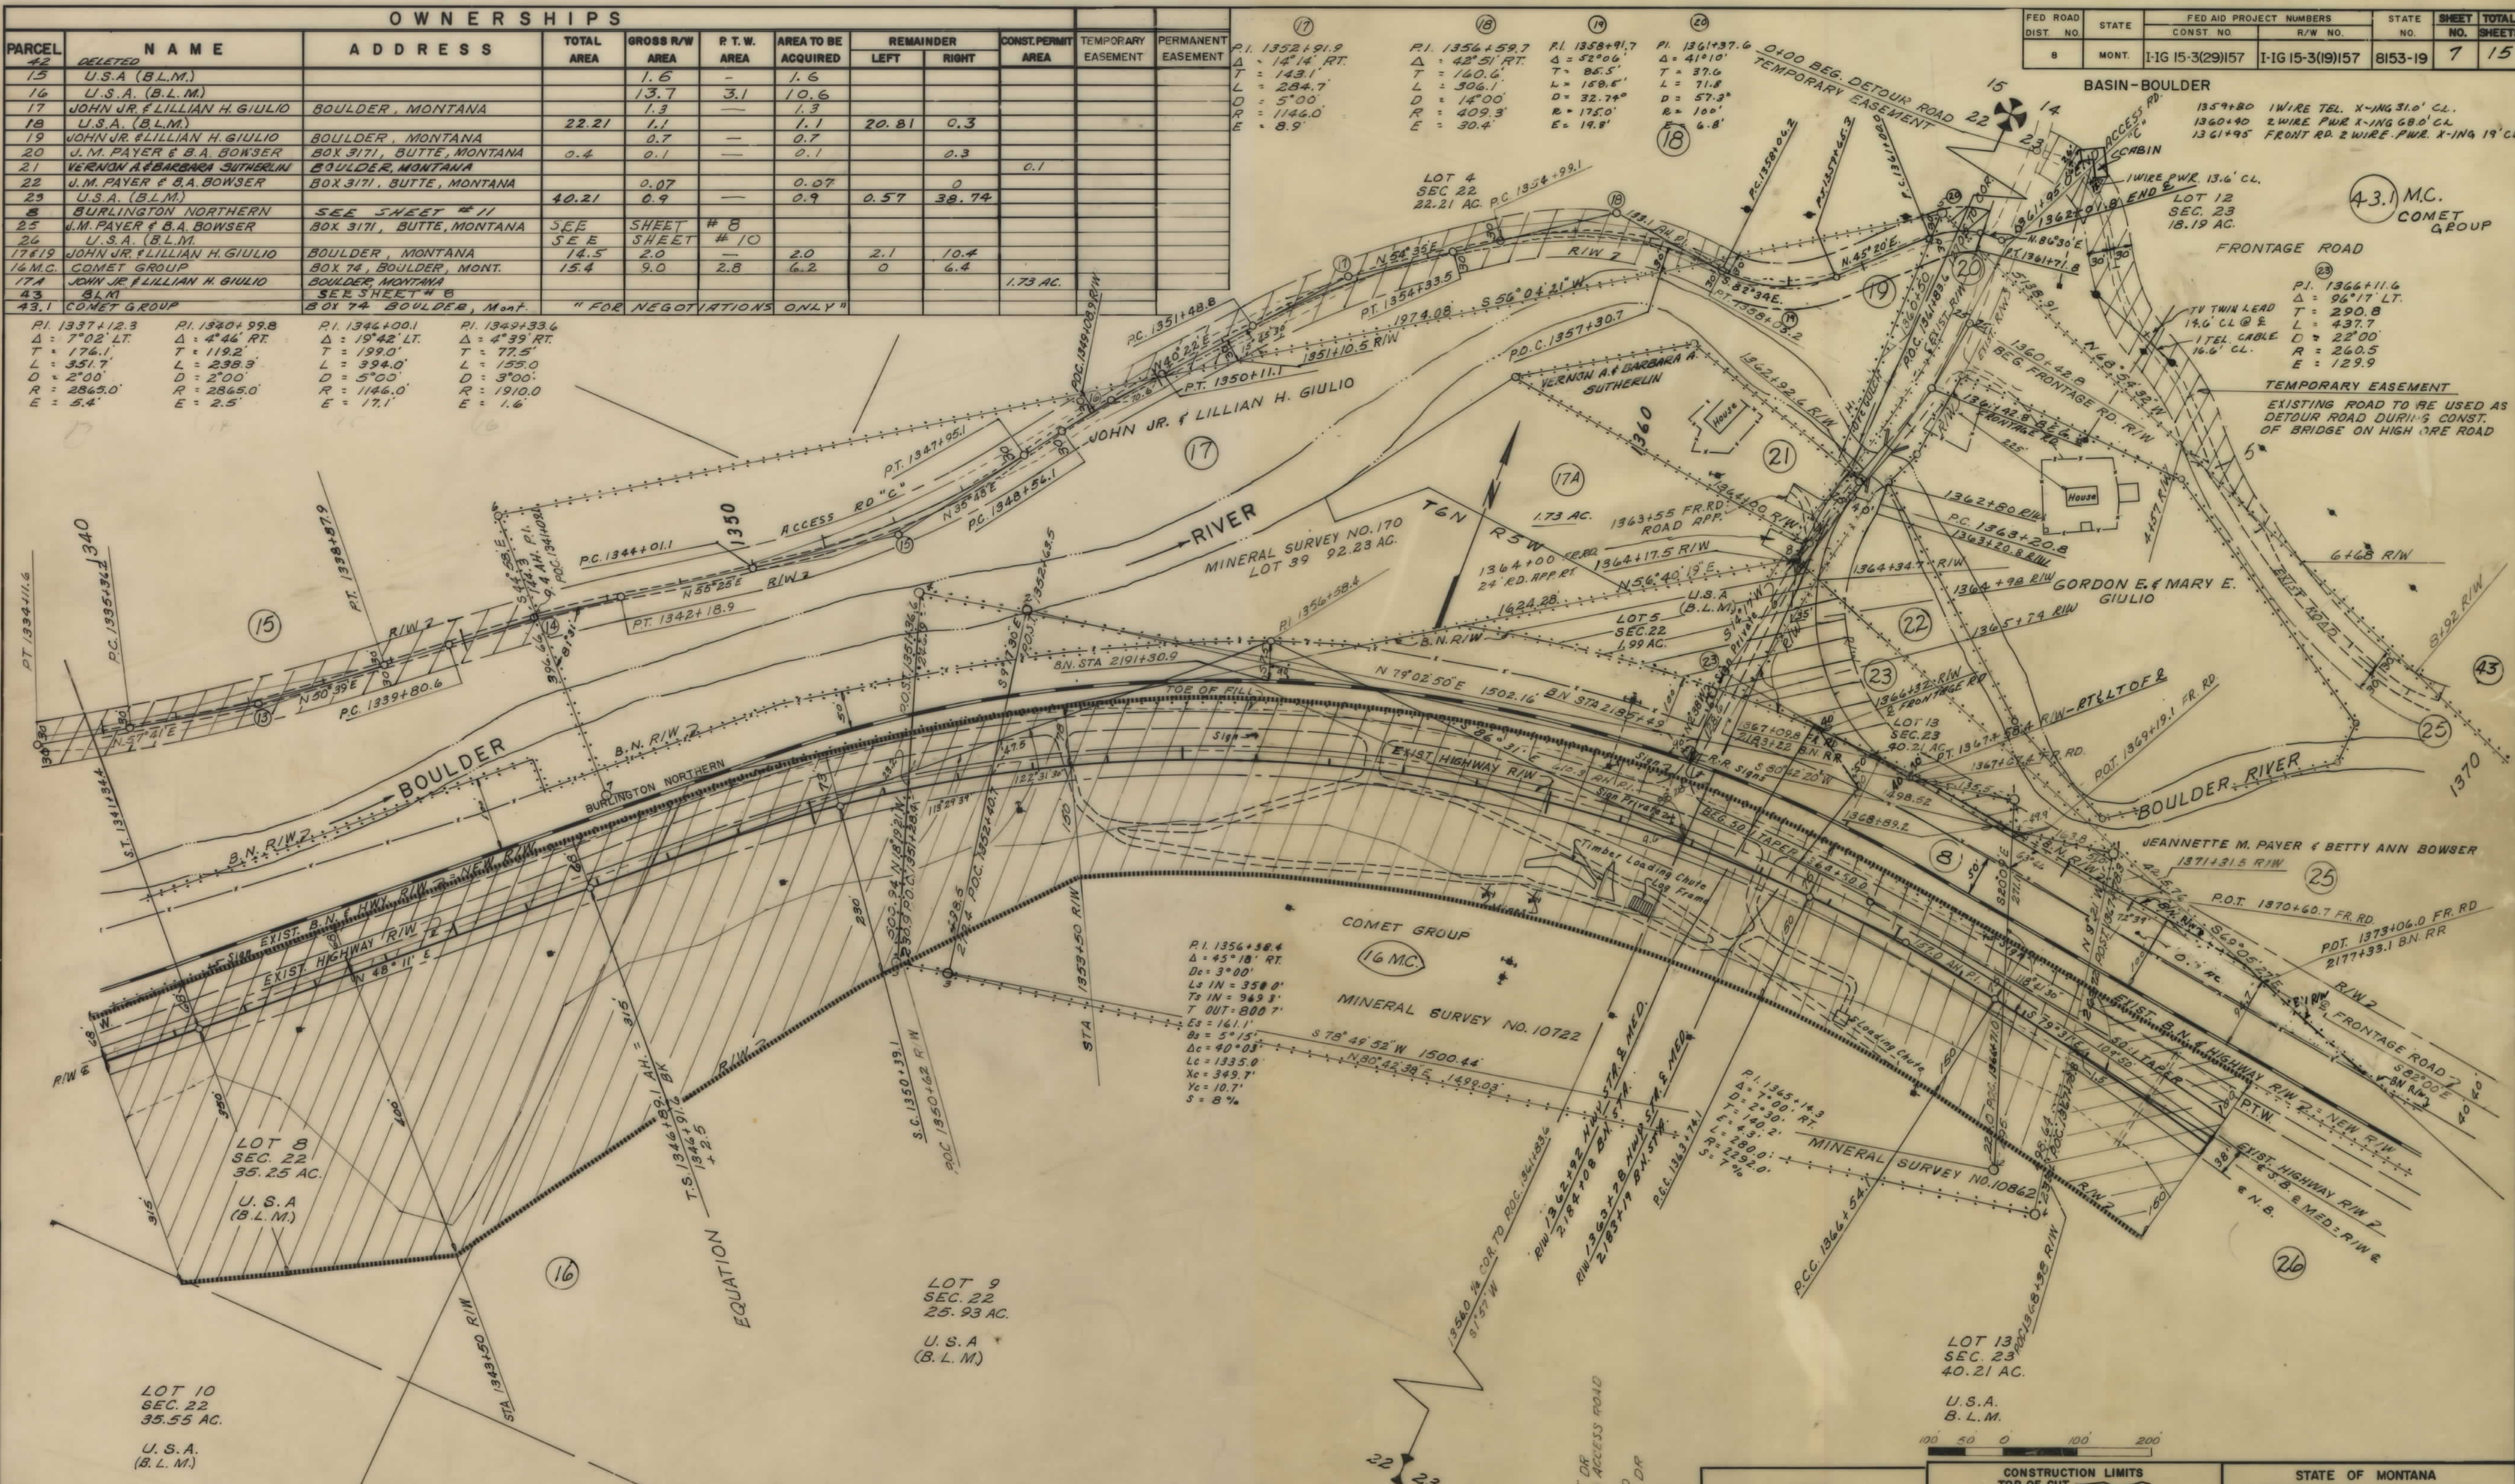

OWNERSHIPS										
PARCEL	NAME	ADDRESS	TOTAL AREA	GROSS R/W AREA	R.T.W. AREA	AREA TO BE ACQUIRED	REMAINDER		CONST. PERMIT AREA	TEMPORARY EASEMENT
25	JEANNETTE M. PAYER & BETTY ANN BOWSER	P.O. BOX 3171, BUTTE, MONT.	21.0	3.3	—	3.3	17.7	0		1.4
26	U.S.A. (B.L.M.)	SEE SHEET #10								
28	BURLINGTON NORTHERN	SEE SHEET #11								
29	J.M. PAYER & B.A. BOWSER	P.O. BOX 3171, BUTTE, MONT.	SEE SHEET #9							3.6
43	U.S.A. (B.L.M.)									
44	SANDRA L. CARTER	SEE SHEET #9								

FED. ROAD DIST. NO.	STATE	FED. AID PROJECT NUMBERS		SHEET NO.	TOTAL SHEETS
		CONST. NO.	R/W NO.		
8	MONT.	I-15-3(29)157	I-15-3(19)157	8153-19	815


BASIN-BOULDER

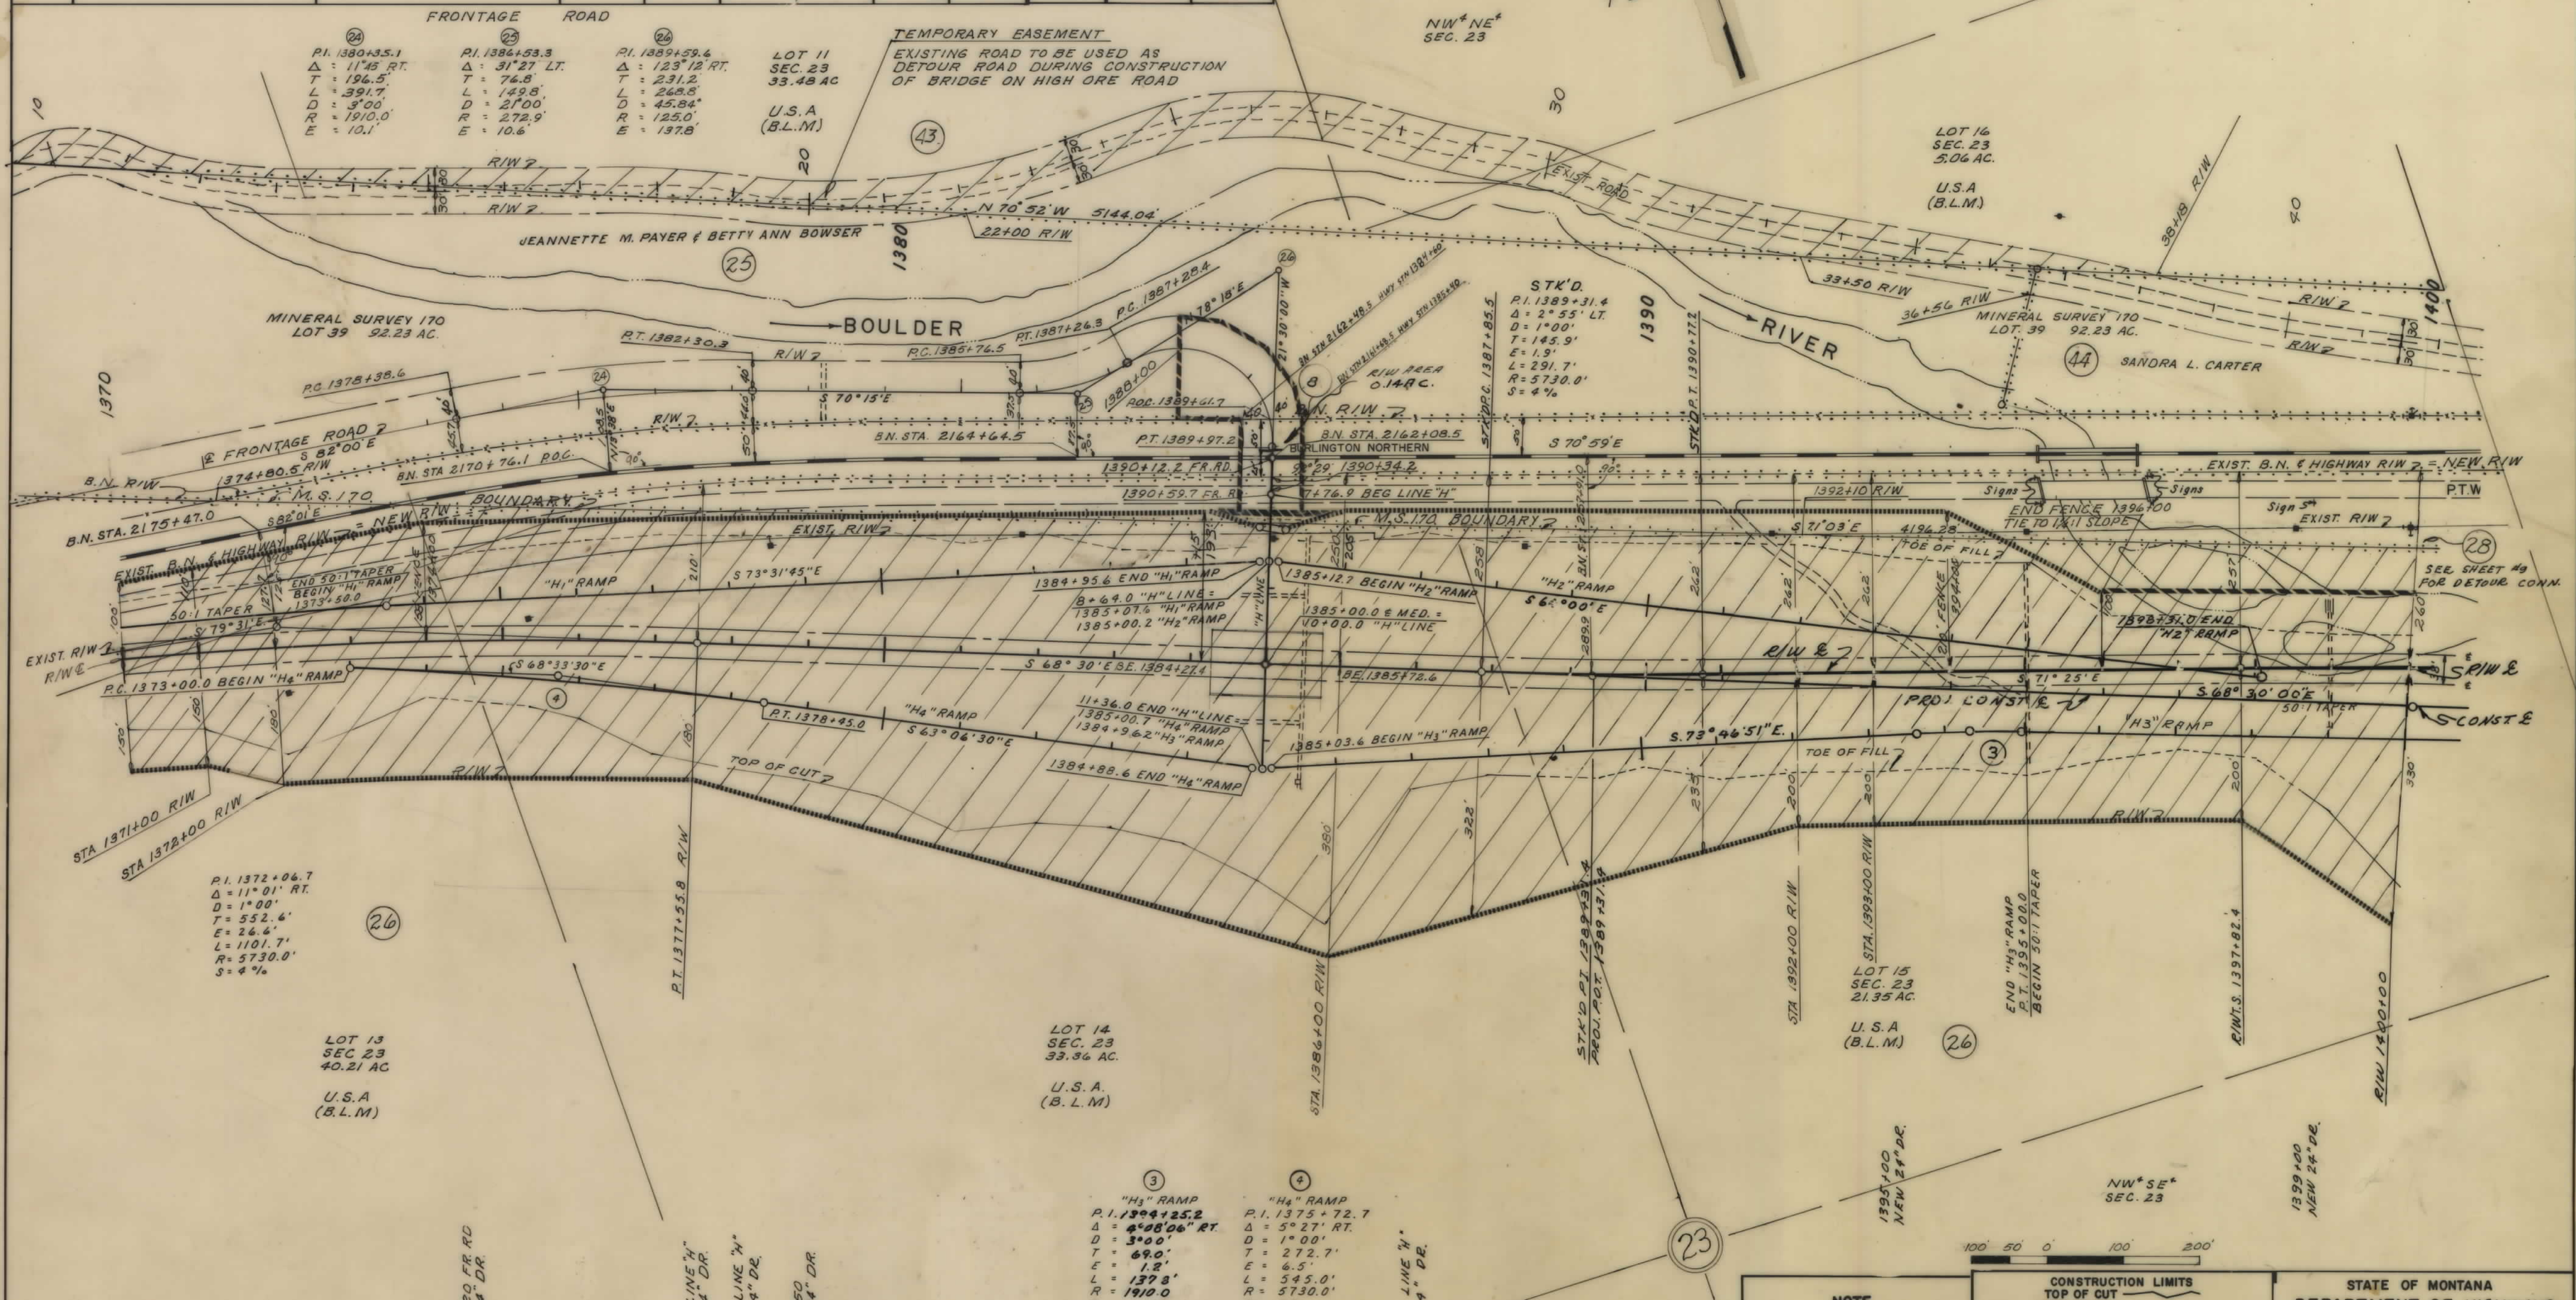

OWNERSHIPS										
PARCEL	NAME	ADDRESS	TOTAL AREA	GROSS R/W AREA	P.T.W. AREA	AREA TO BE ACQUIRED	REMAINDER		CONST. PERMIT AREA	TEMPORARY EASEMENT
28	JANNETTE M. PAYER & BETTY ANN BOWSER	P.O. BOX 3171, BUTTE, MONT.	10.4	10.4	6.6	3.8	0	0	1.1	
26	U.S.A. (B.L.M.)	SEE SHEET #10								
4A	SANDRA L. CARTER	BOULDER, MONTANA								0.9
45	DELETED									
8	BURLINGTON NORTHERN	SEE SHEET #11								
47	DELETED									
29	J.M. PAYER & B.A. BOWSER	P.O. BOX 3171, BUTTE, MONT.	SEE SHEET #10							


FED. ROAD DIST. NO.	STATE	AID PROJECT NUMBERS		ATE NO.	SHEET NO.	TOTAL SHEETS
		CONST. NO.	P/W NO.			
8	MONT.	IG 15-3(29)157	IG 15-3(19)157	8153-19	9	15

BASIN - BOULDER

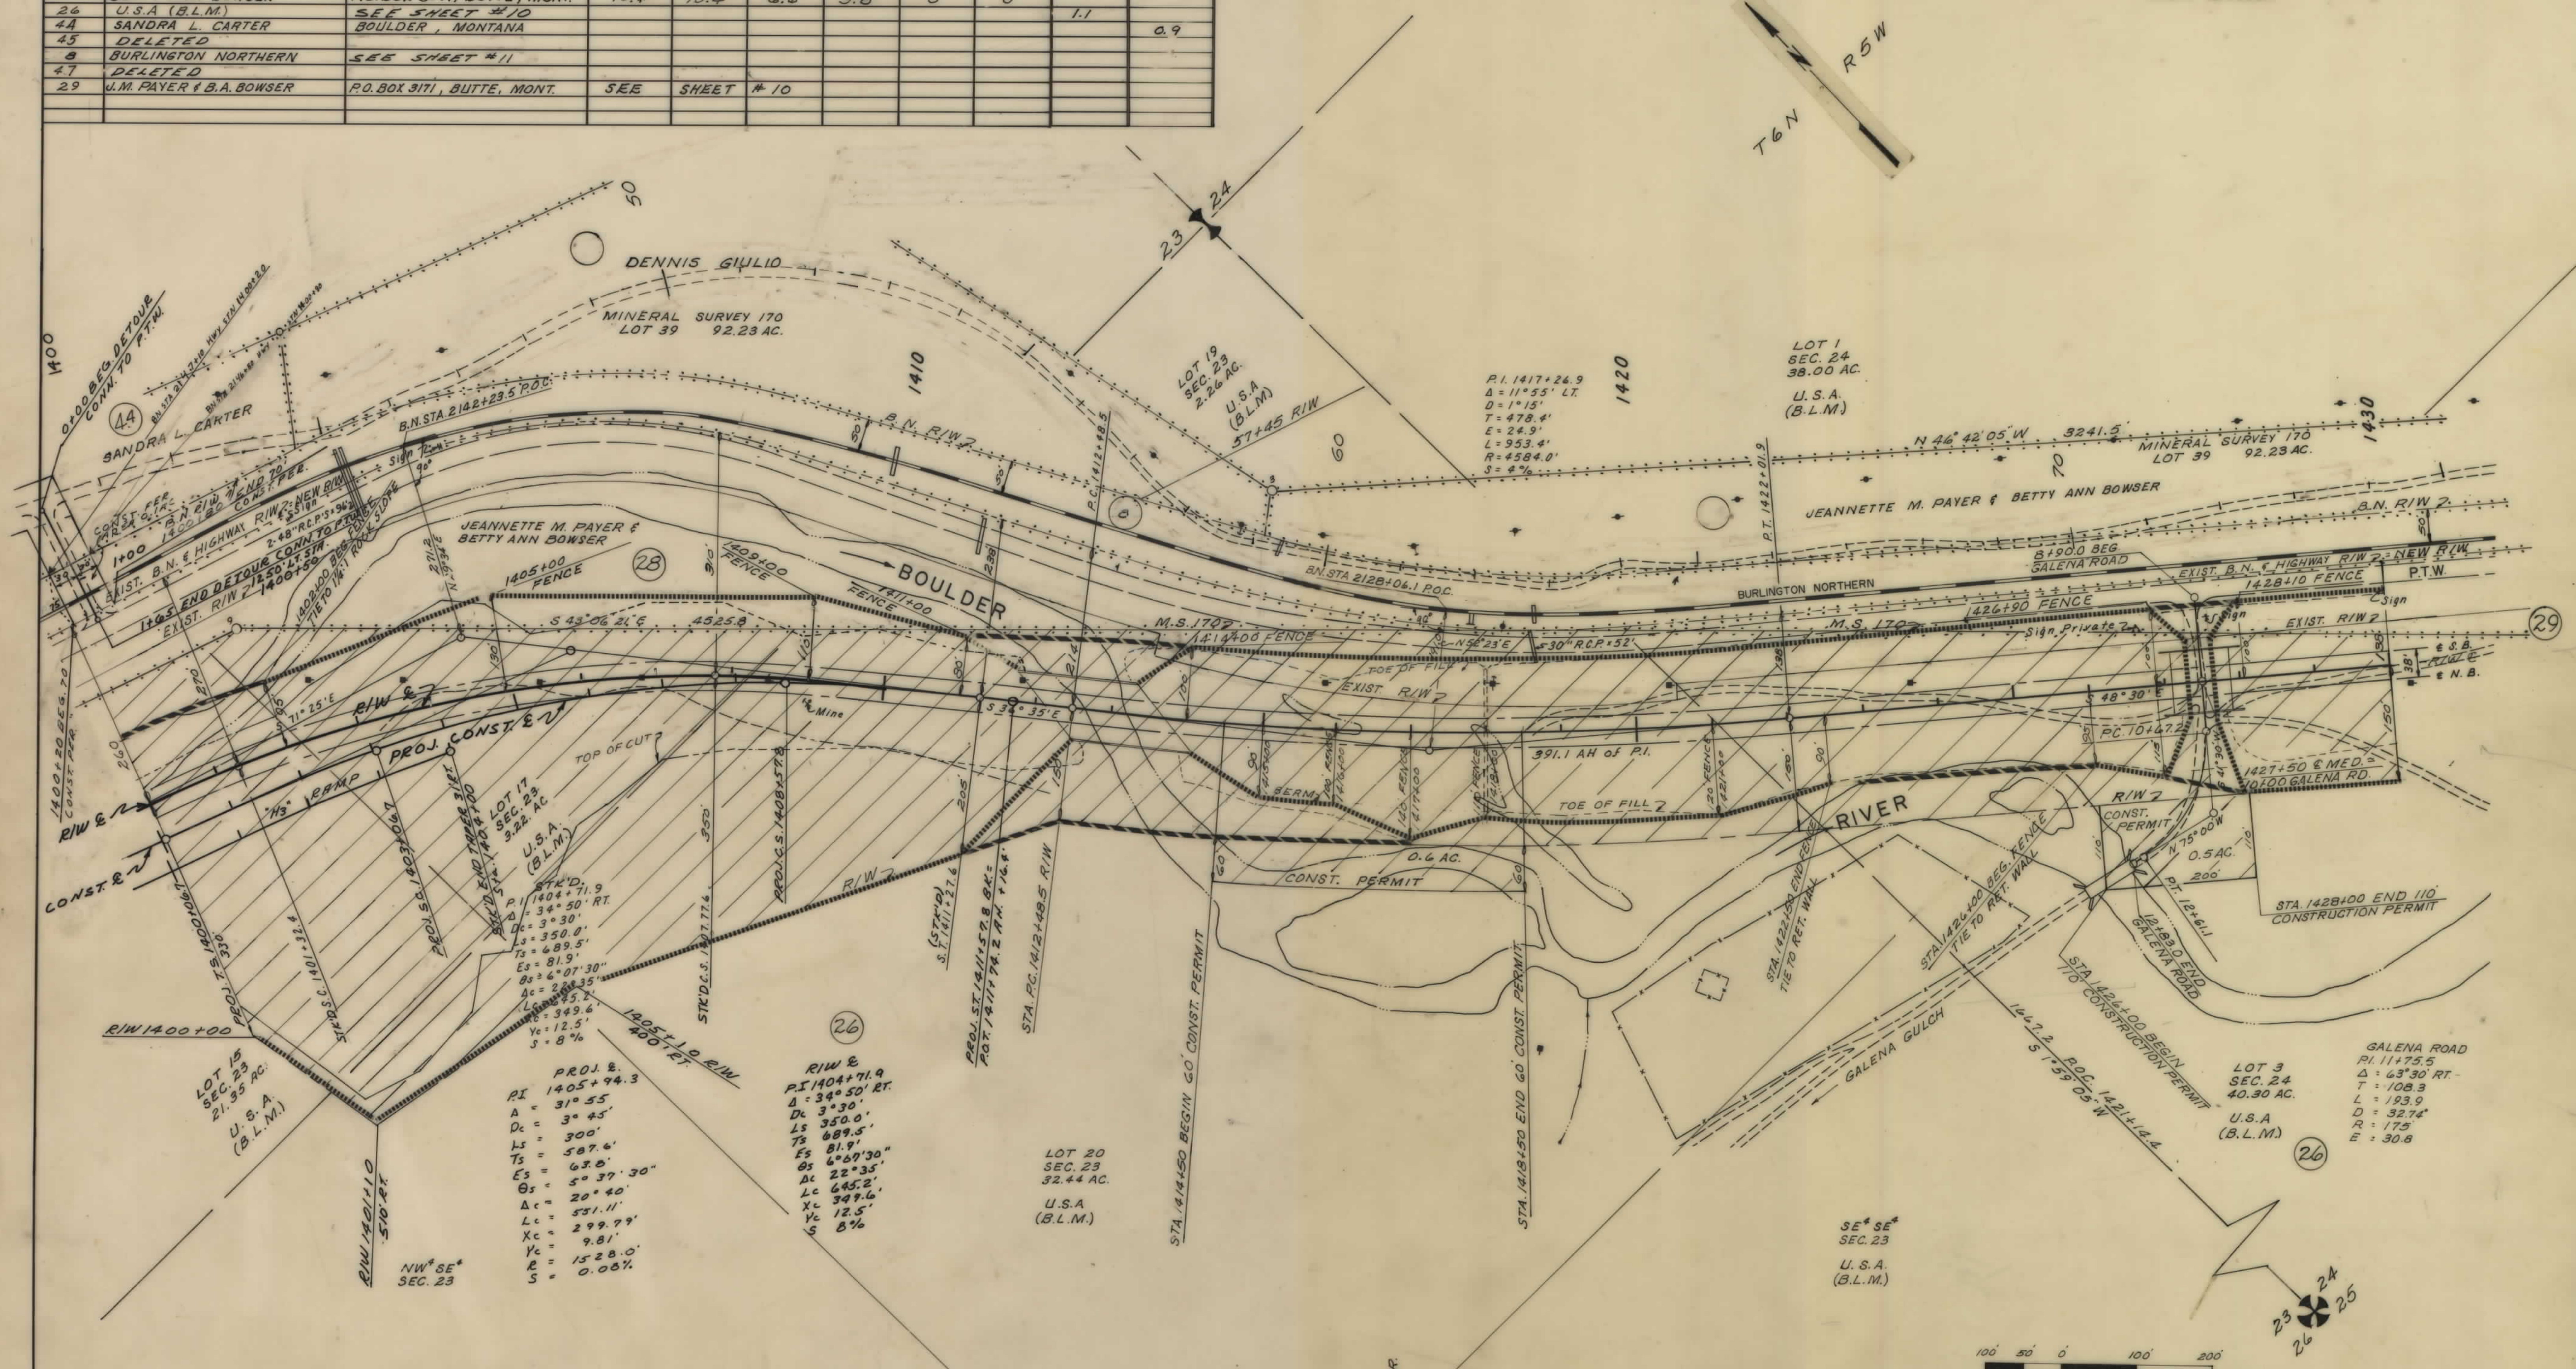

FED ROAD DIST NO.	STATE	FED AID PROJECT NUMBERS		STATE NO.	SHEET	TOTAL
		CONST. NO.	R/W NO.		NO.	SHEET
8	MONT.	I-IG 15-3(29)157	I-IG 15-3(19)157	8153-19	11	15


BASIN - BOULDER

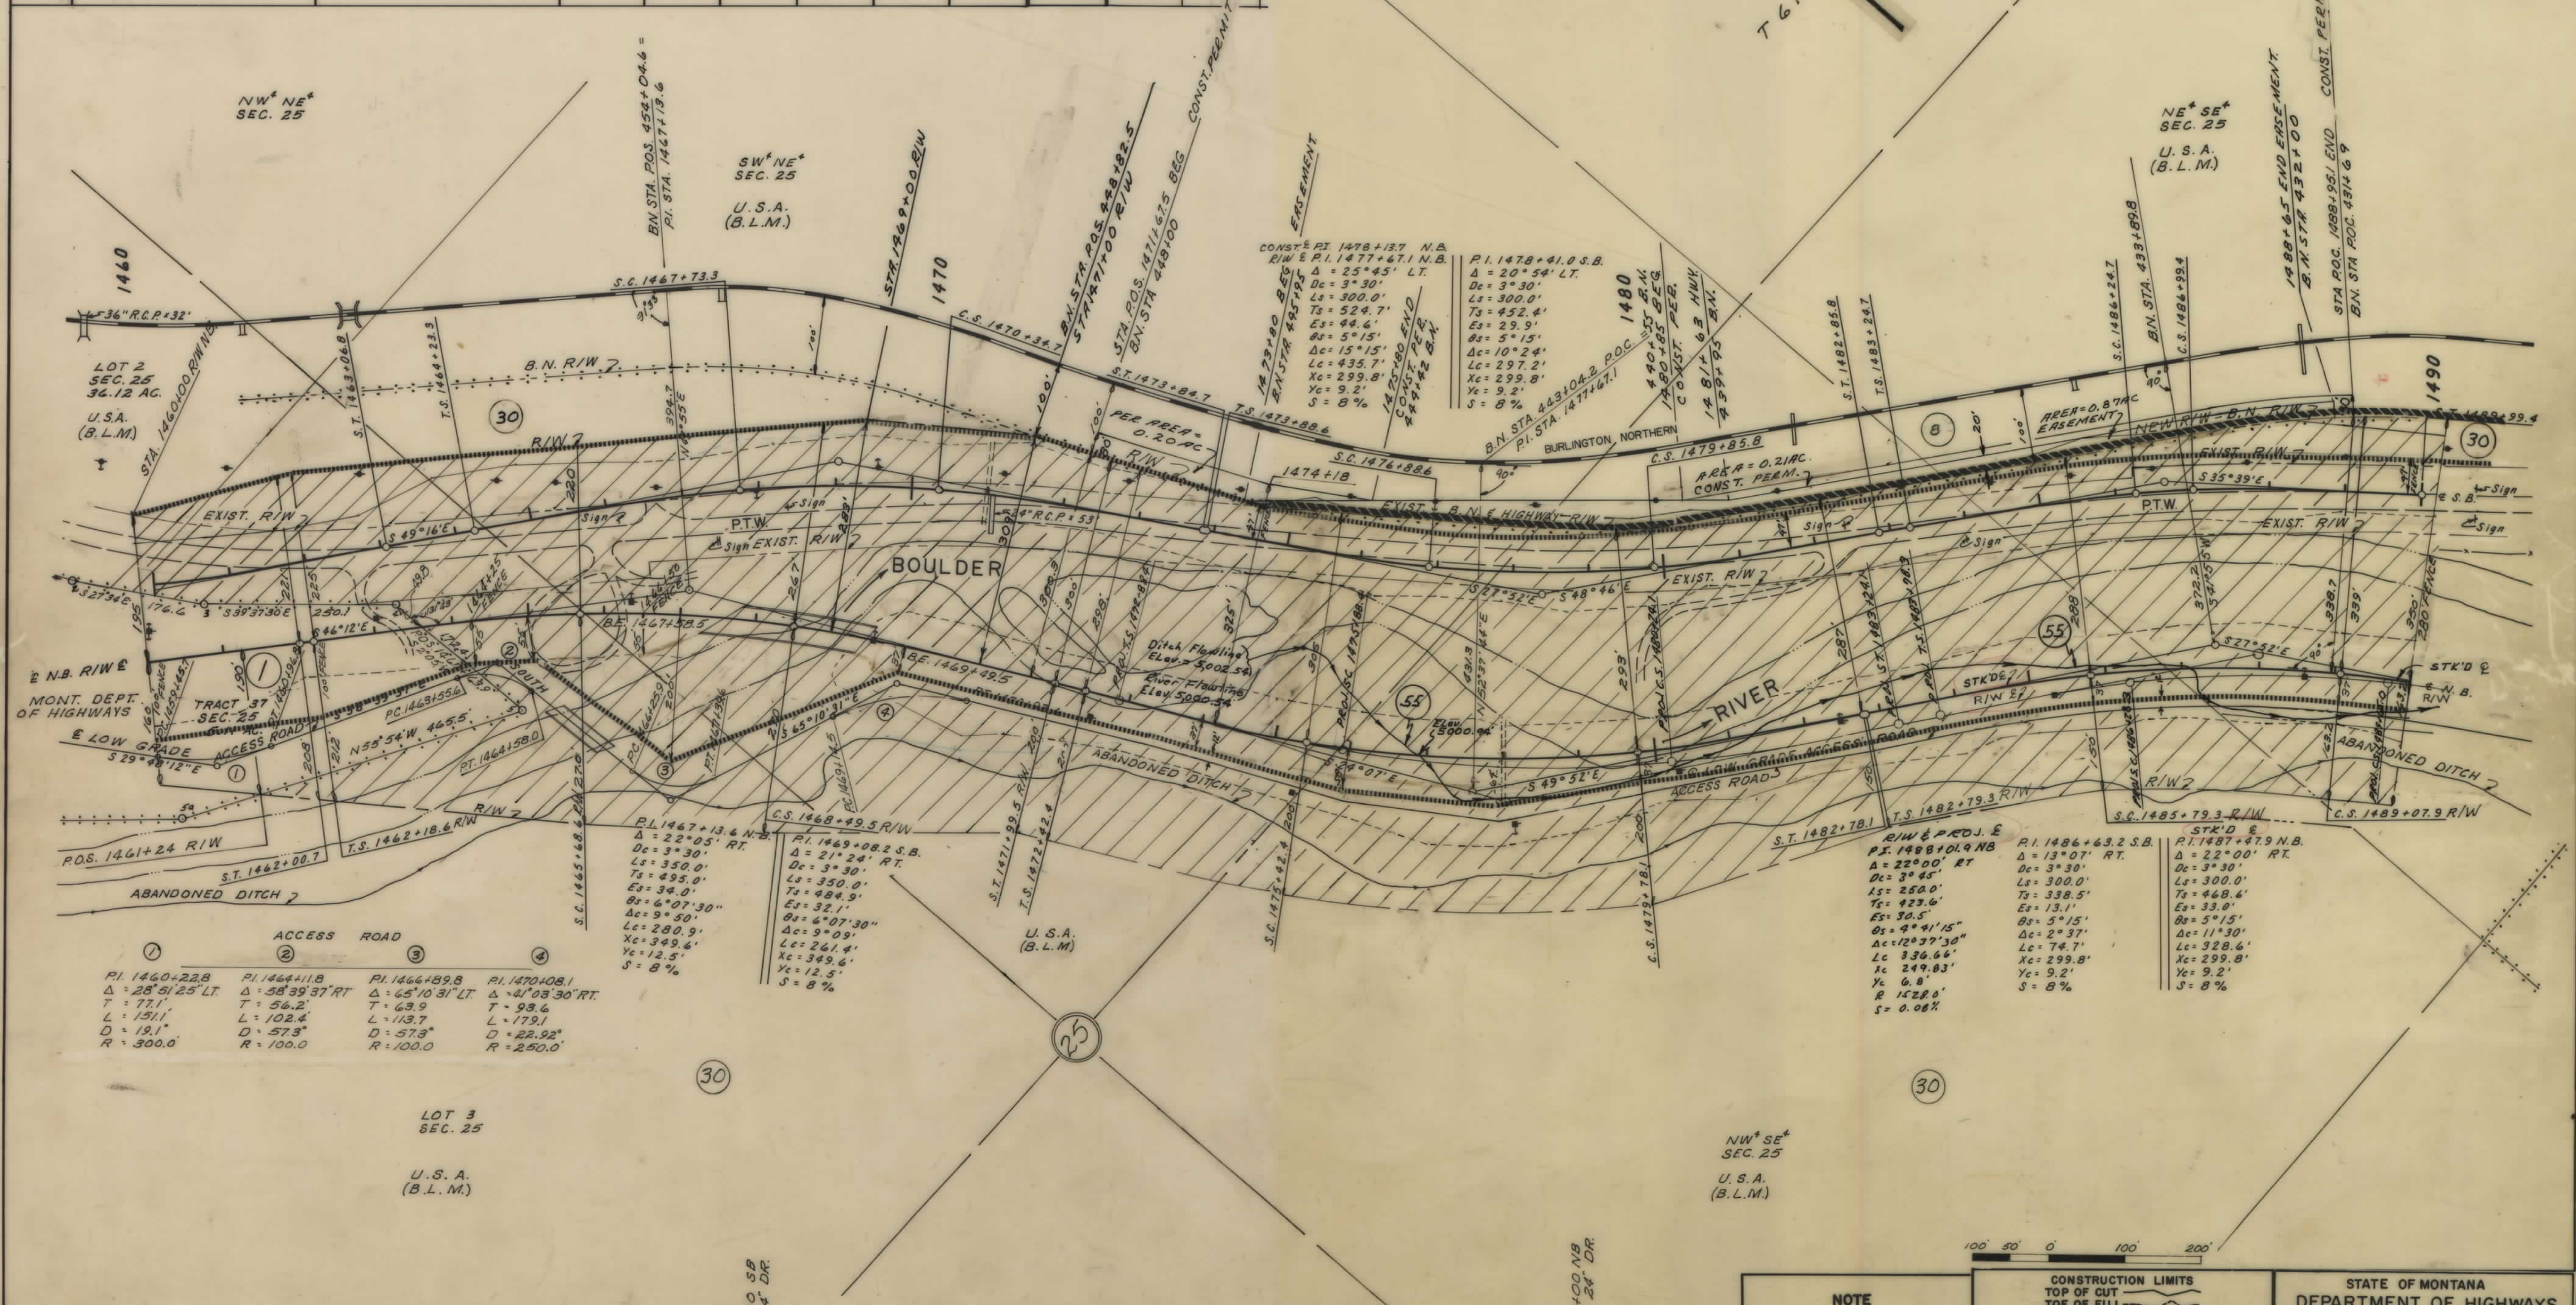

OWNERSHIPS									
PARCEL	NAME	ADDRESS	TOTAL AREA	GROSS R/W AREA	R.T.W. AREA	AREA TO BE ACQUIRED	REMAINDER LEFT	REMAINDER RIGHT	CONST. PERMIT AREA
2	WILLIAM L. & CHARLOTTE M. DUNKS	BUTTE, MONT.	PREVIOUS ACQUISITION						
4	CLARA A. KYLER	BOULDER, MONTANA	SEE SHEET # 13						
30	U.S.A. (B.L.M.)			39.66	8.20	31.46			
32	DELETED								
34	DELETED								
55	WATSON DITCH-WILLIAM L. & CHARLOTTE M. DUNKS	BUTTE MONT. "FOR RESOLUTION OF IRRIGATION"							
2A	RODGERS DITCH-WILLIAM L. & CHARLOTTE M. DUNKS	BUTTE MONT. "FOR RESOLUTION OF IRRIGATION"							


FED. ROAD DIST. NO.	STATE	FED. AID PROJECT NUMBERS		STATE NO.	SHEET NO.	TOTAL SHEETS
		CONST. NO.	R/W NO.			
8	MONT.	I-15-3(29)157	I-15-3(19)157	8153-19	12	15

BASIN-BOULDER

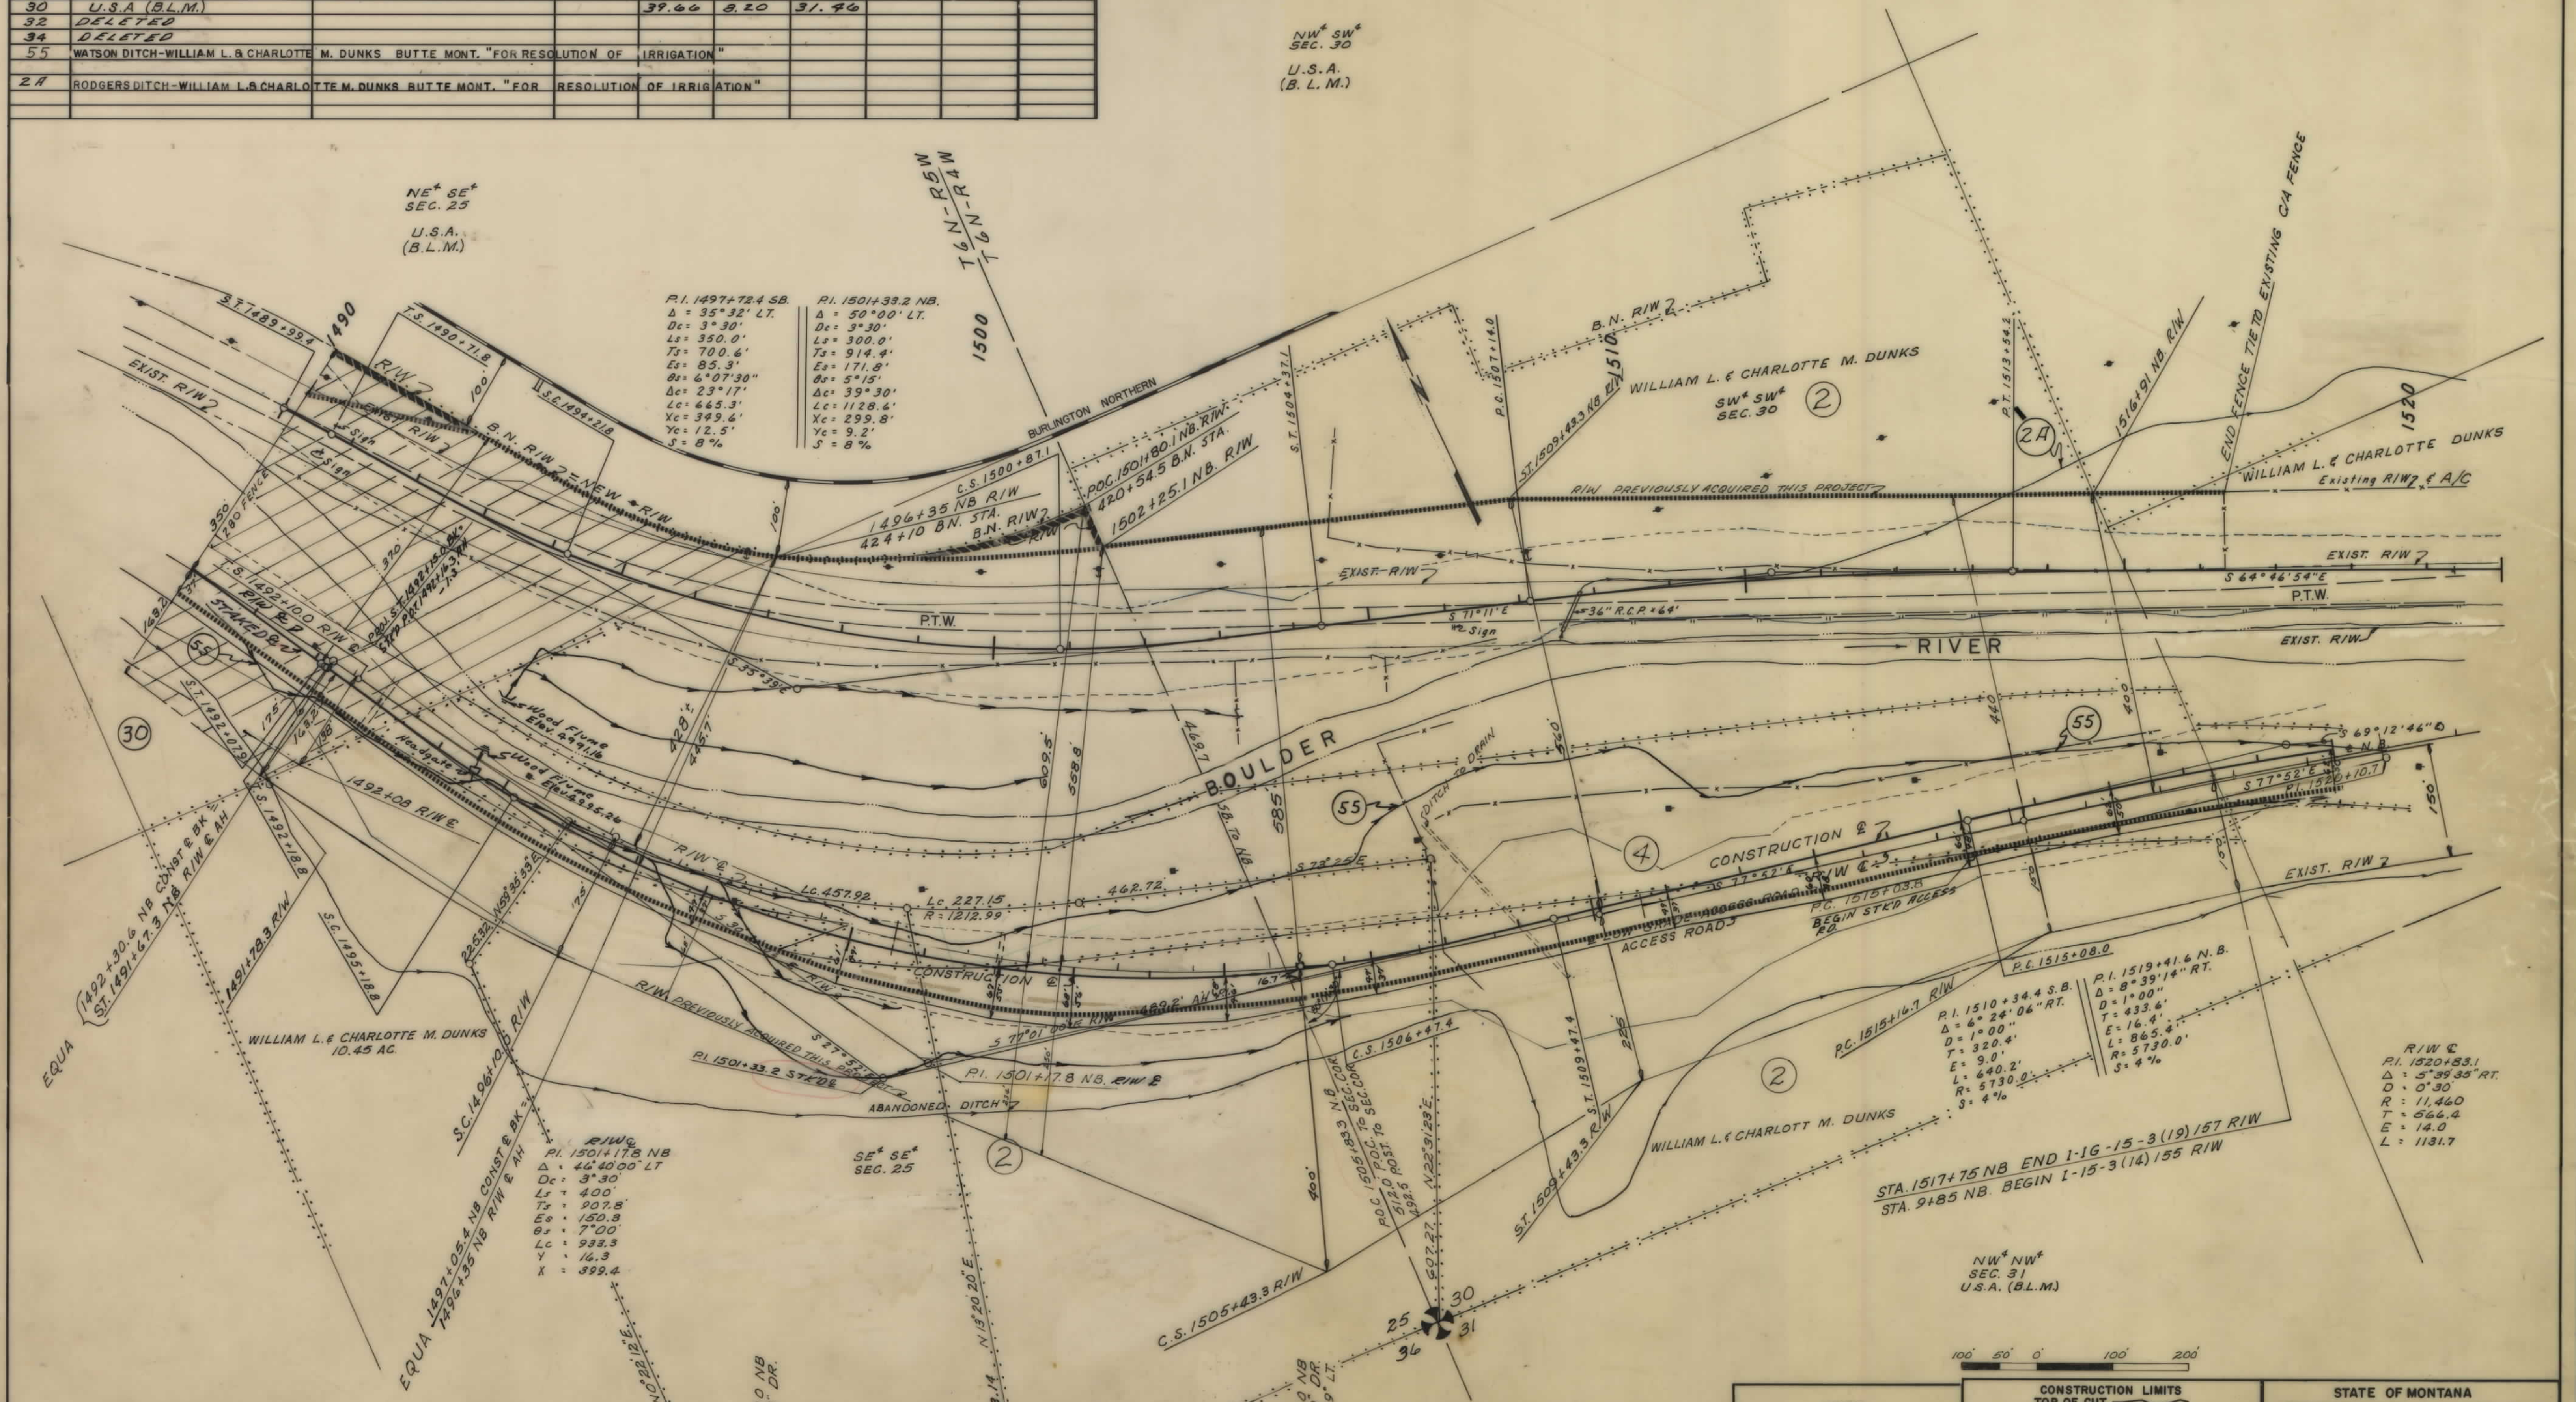

OWNERSHIPS									
PARCEL	NAME	ADDRESS	TOTAL AREA	GROSS R/W AREA	R.T.W. AREA	AREA TO BE ACQUIRED	REMAINDER		CONST. PERMIT AREA
							LEFT	RIGHT	
35	DONALD W. & KEITH P. JOHNSON	BUTTE, MONTANA	137	—	—	0.6	0.3	136.1	
36	U.S.A. (B.L.M.)			—	—	1.9			
37	BERNARD WAHLE ET AL	210 E. LYNDAL, HELENA, MONT				SEE SHEET 15			
50	DELETED								
51	CLARA A. KYLER	BOULDER, MONT	SEE SHEET 15						

FED. ROAD DIST. NO.	STATE	FED. AID PROJECT NUMBERS		STATE NO.	SHEET NO.	TOTAL SHEETS
		CONST. NO.	R/W NO.			
8	MONT.	1-IG 15-3(29)157	1-IG 15-3(19)157	8153-19	14	15

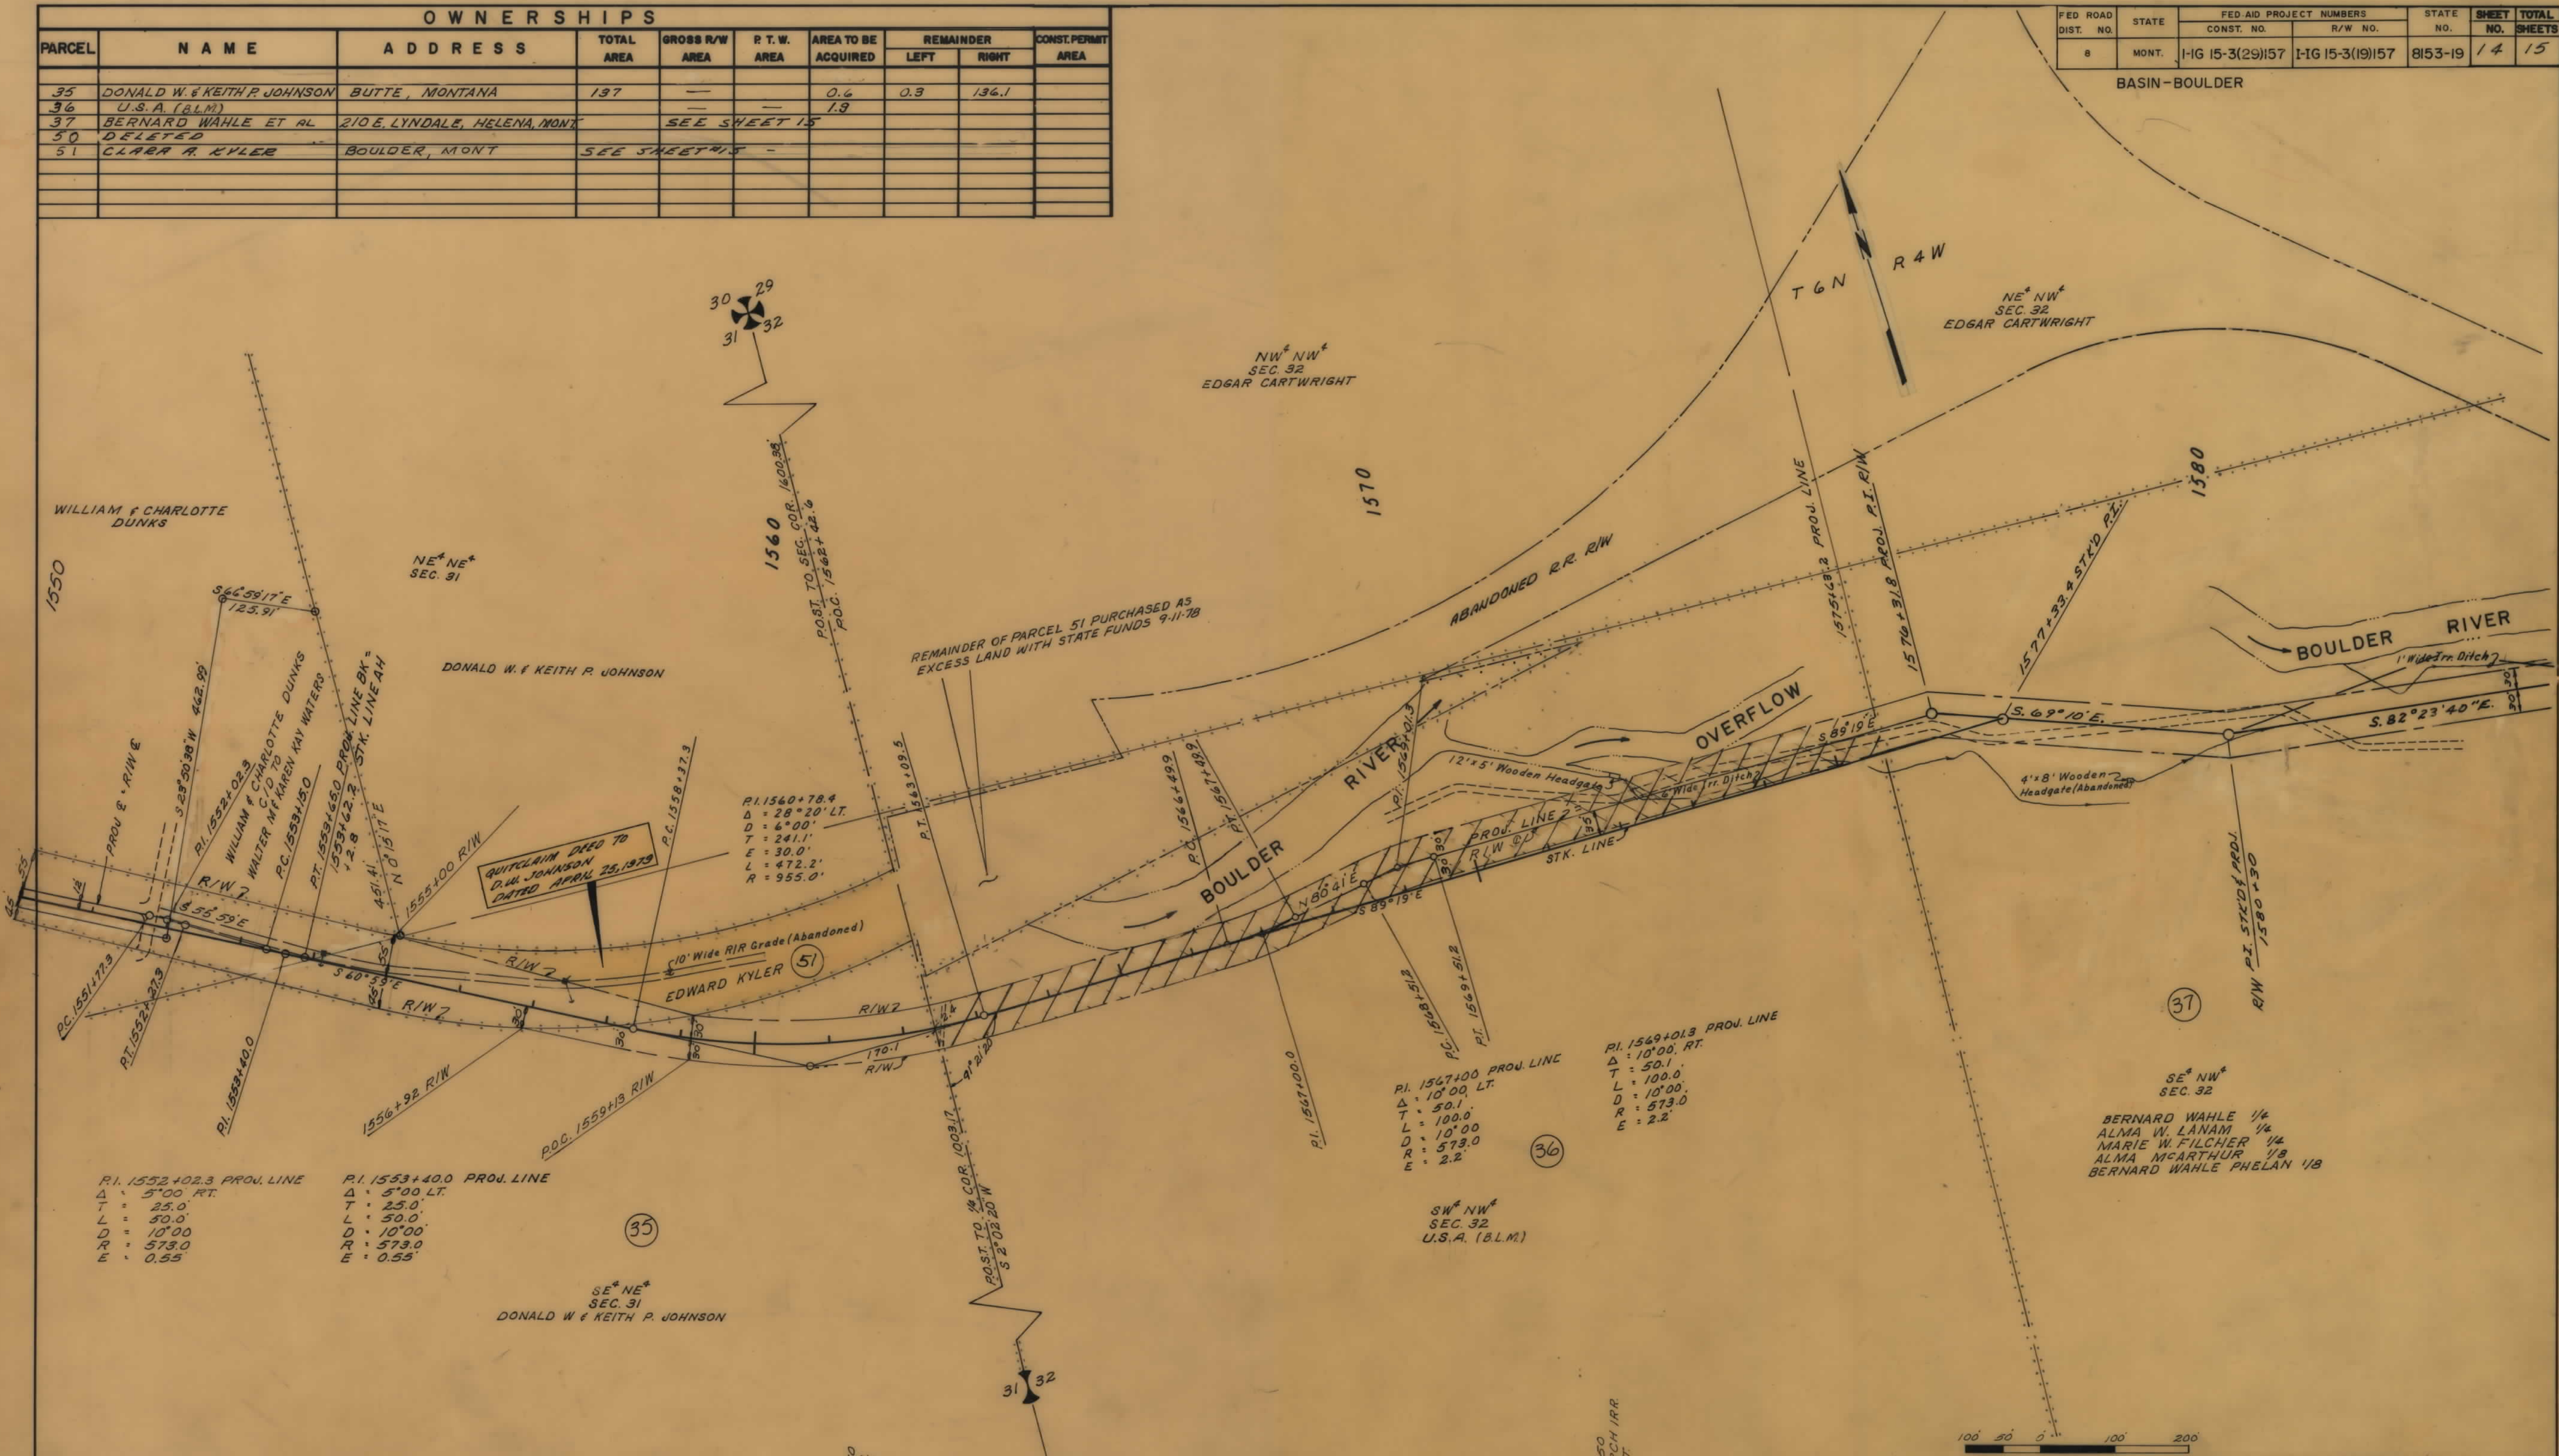

OWNERSHIPS										
PARCEL	NAME	ADDRESS	TOTAL AREA	GROSS R/W AREA	P.T.W. AREA	AREA TO BE ACQUIRED	REMAINDER		CONST PERMEASEMENT AREA	EASEMENT AREA
37	BERNARD WAHLE ET. AL.	210 E. LYNDALE, HELENA		1.88 AC.		1.88 AC.				
38	DELETED									
39	DELETED									
41	DELETED									
42	DELETED									
56	BERNARD WAHLE ET. AL.			1.69 AC.		1.69 AC.				
37 & 56	"			3.57 "		3.57 "				
51	CLARA A. KYLER	BOULDER, MONT.	9.37 AC.	5.70 "		5.70 "	3.67 AC.			
57	JEFFERSON COUNTY			1.26 "		1.26 "				
57.1	JEANNETTE TAYLOR	1207 POTTER, RICHLAND, WA. 99352	5.00 "	0.55 "		0.55 "	0.17 "	4.28 AC.		
56A	BERNARD WAHLE ET. AL.			0.38 AC.		0.38 AC.				

STATE	FED AID PROJECT NUMBERS		STATE	SHEET NO.	TOTAL SHEETS
	CONST. NO.	R/W NO.			
MONT.	I-16 15-3 (29) 157	I-16 15-3 (19) 157	8153-19	15	15
BASIN TO BOULDER					

