

PLANS
NOT
TO
SCALE

FED. ROAD DIST. NO.	STATE	FED. AID PROJECT NUMBERS		STATE NO.	SHEET NO.	TOTAL SHEETS
		CONST. NO.	R/W NO.			
8	MONT.	115-4(25)218	115-4(13)218	8154-13	1	10

WOLF CREEK NORTH

STATE OF MONTANA

STATE HIGHWAY COMMISSION

RIGHT OF WAY PLAN OF


WOLF CREEK NORTH

FEDERAL AID PROJECT NO.

115-4(13)218 - R/W & INCIDENTALS

115-4(25)218 - CONSTRUCTION UNIT 1- FENCING UNIT 2

LENGTH 3.768 MILES

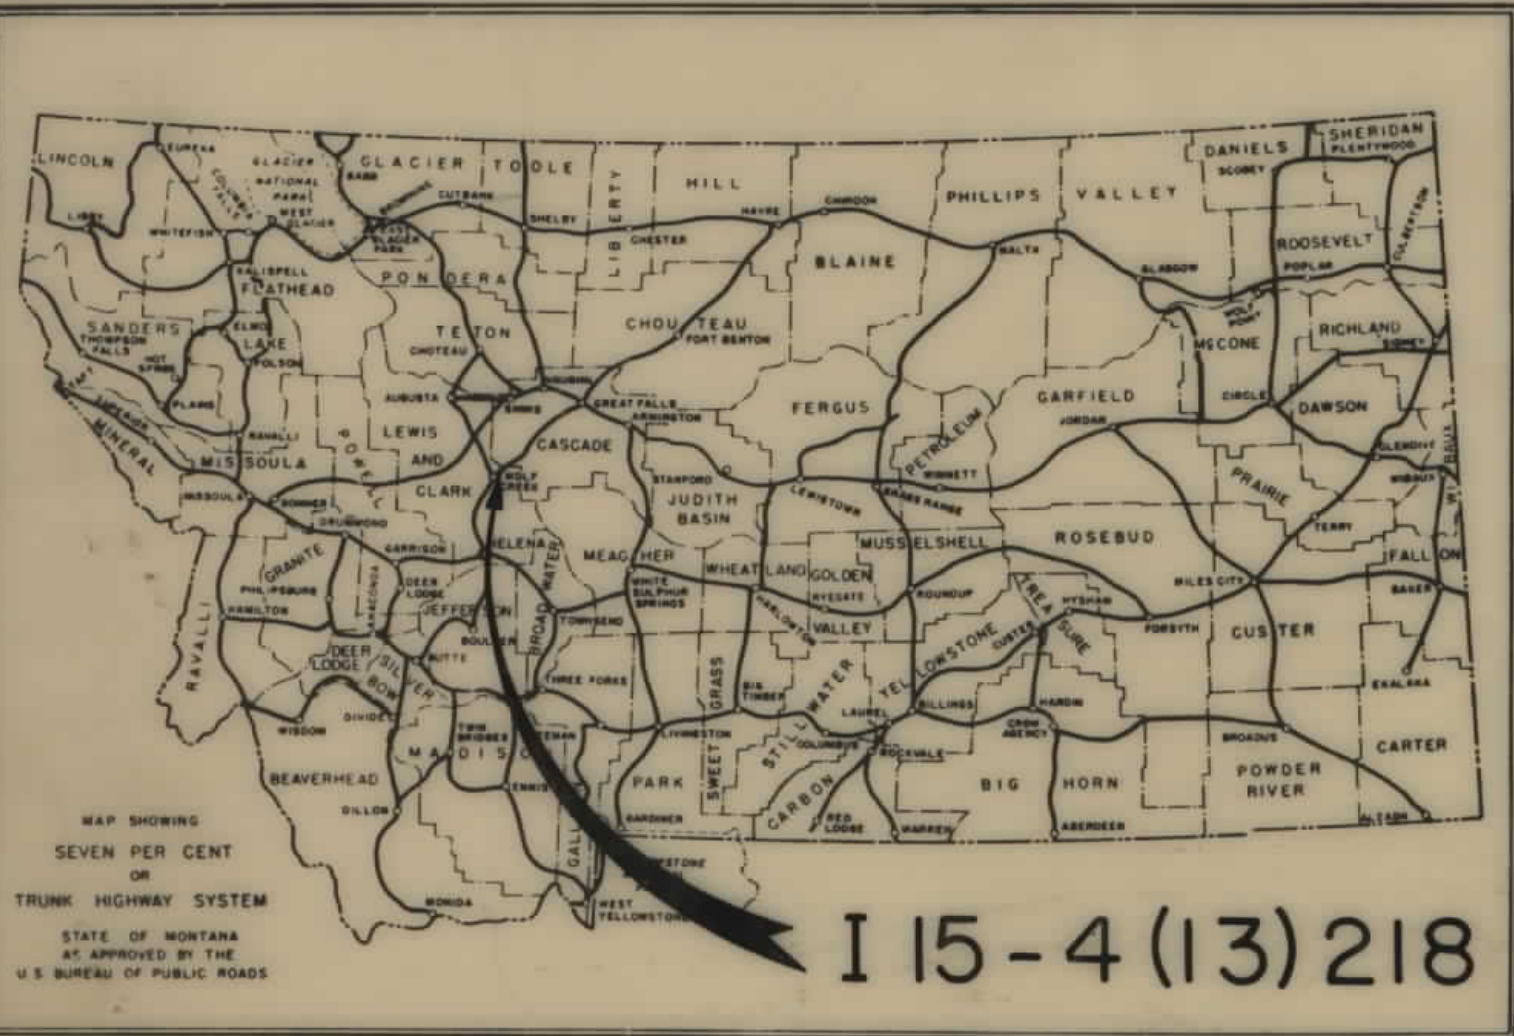

CONVENTIONAL SIGNS

STATE AND NATIONAL LINE.....	-----
COUNTY LINE.....	-----
CITY, VILLAGE OR BOROUGH LINE.....	-----
TOWNSHIP LINE.....	-----
SECTION LINE.....	-----
RESERVATION LINE.....	-----
FENCE LINE.....	-----
GUARD RAIL.....	-----
OWNERSHIP BOUNDARY.....	-----
RIGHT OF WAY LINE.....	-----
RIGHT OF WAY LINE FENCED.....	-----
TRAVELED WAY.....	-----
RAILROADS.....	-----
RETAINING WALLS.....	-----
BASE OR SURVEY LINE.....	-----
LEVEE.....	-----
CULVERTS IN PLACE (PLAN).....	-----
NEW CULVERTS (PLAN).....	-----
NEW CULVERTS (PROFILE).....	-----
TROLLEY POLE.....	-----
POWER POLE.....	-----
TELEPHONE OR TELEGRAPH POLE.....	-----
MARSH.....	-----
DITCH.....	-----
RIPRAP.....	-----
BRIDGE.....	-----
SECTION CORNER.....	FOUND UNFOUND
1/4 SECTION CORNER.....	FOUND UNFOUND
1/16 CORNER.....	FOUND UNFOUND
CENTER OF SECTION.....	-----
CONTROL OF ACCESS WITH FENCE.....	-----
CONTROL OF ACCESS WITHOUT FENCE.....	-----
PARCEL NUMBER.....	-----
CATTLE GUARD.....	-----
GATE IN FENCE.....	-----
CONSTRUCTION LIMITS.....	CUT FILL

STA. 741+94.4 END I 15-4(13)218R/W

STA. 741+94.4 BEG I-IG15 4(23)221R/W


STA. 685+50.0 END I 15-4(25)218 CONSTR.

STA. 550+85.6 BEG. I 15-4(13)218 R/W


STA. 550+85.6 END I-IG 15-4(8)210 R/W

STA. 543+46.5 BEG. I 15-4(25)218 CONSTR.

STA. 543+46.5 END I 15-4(20)212

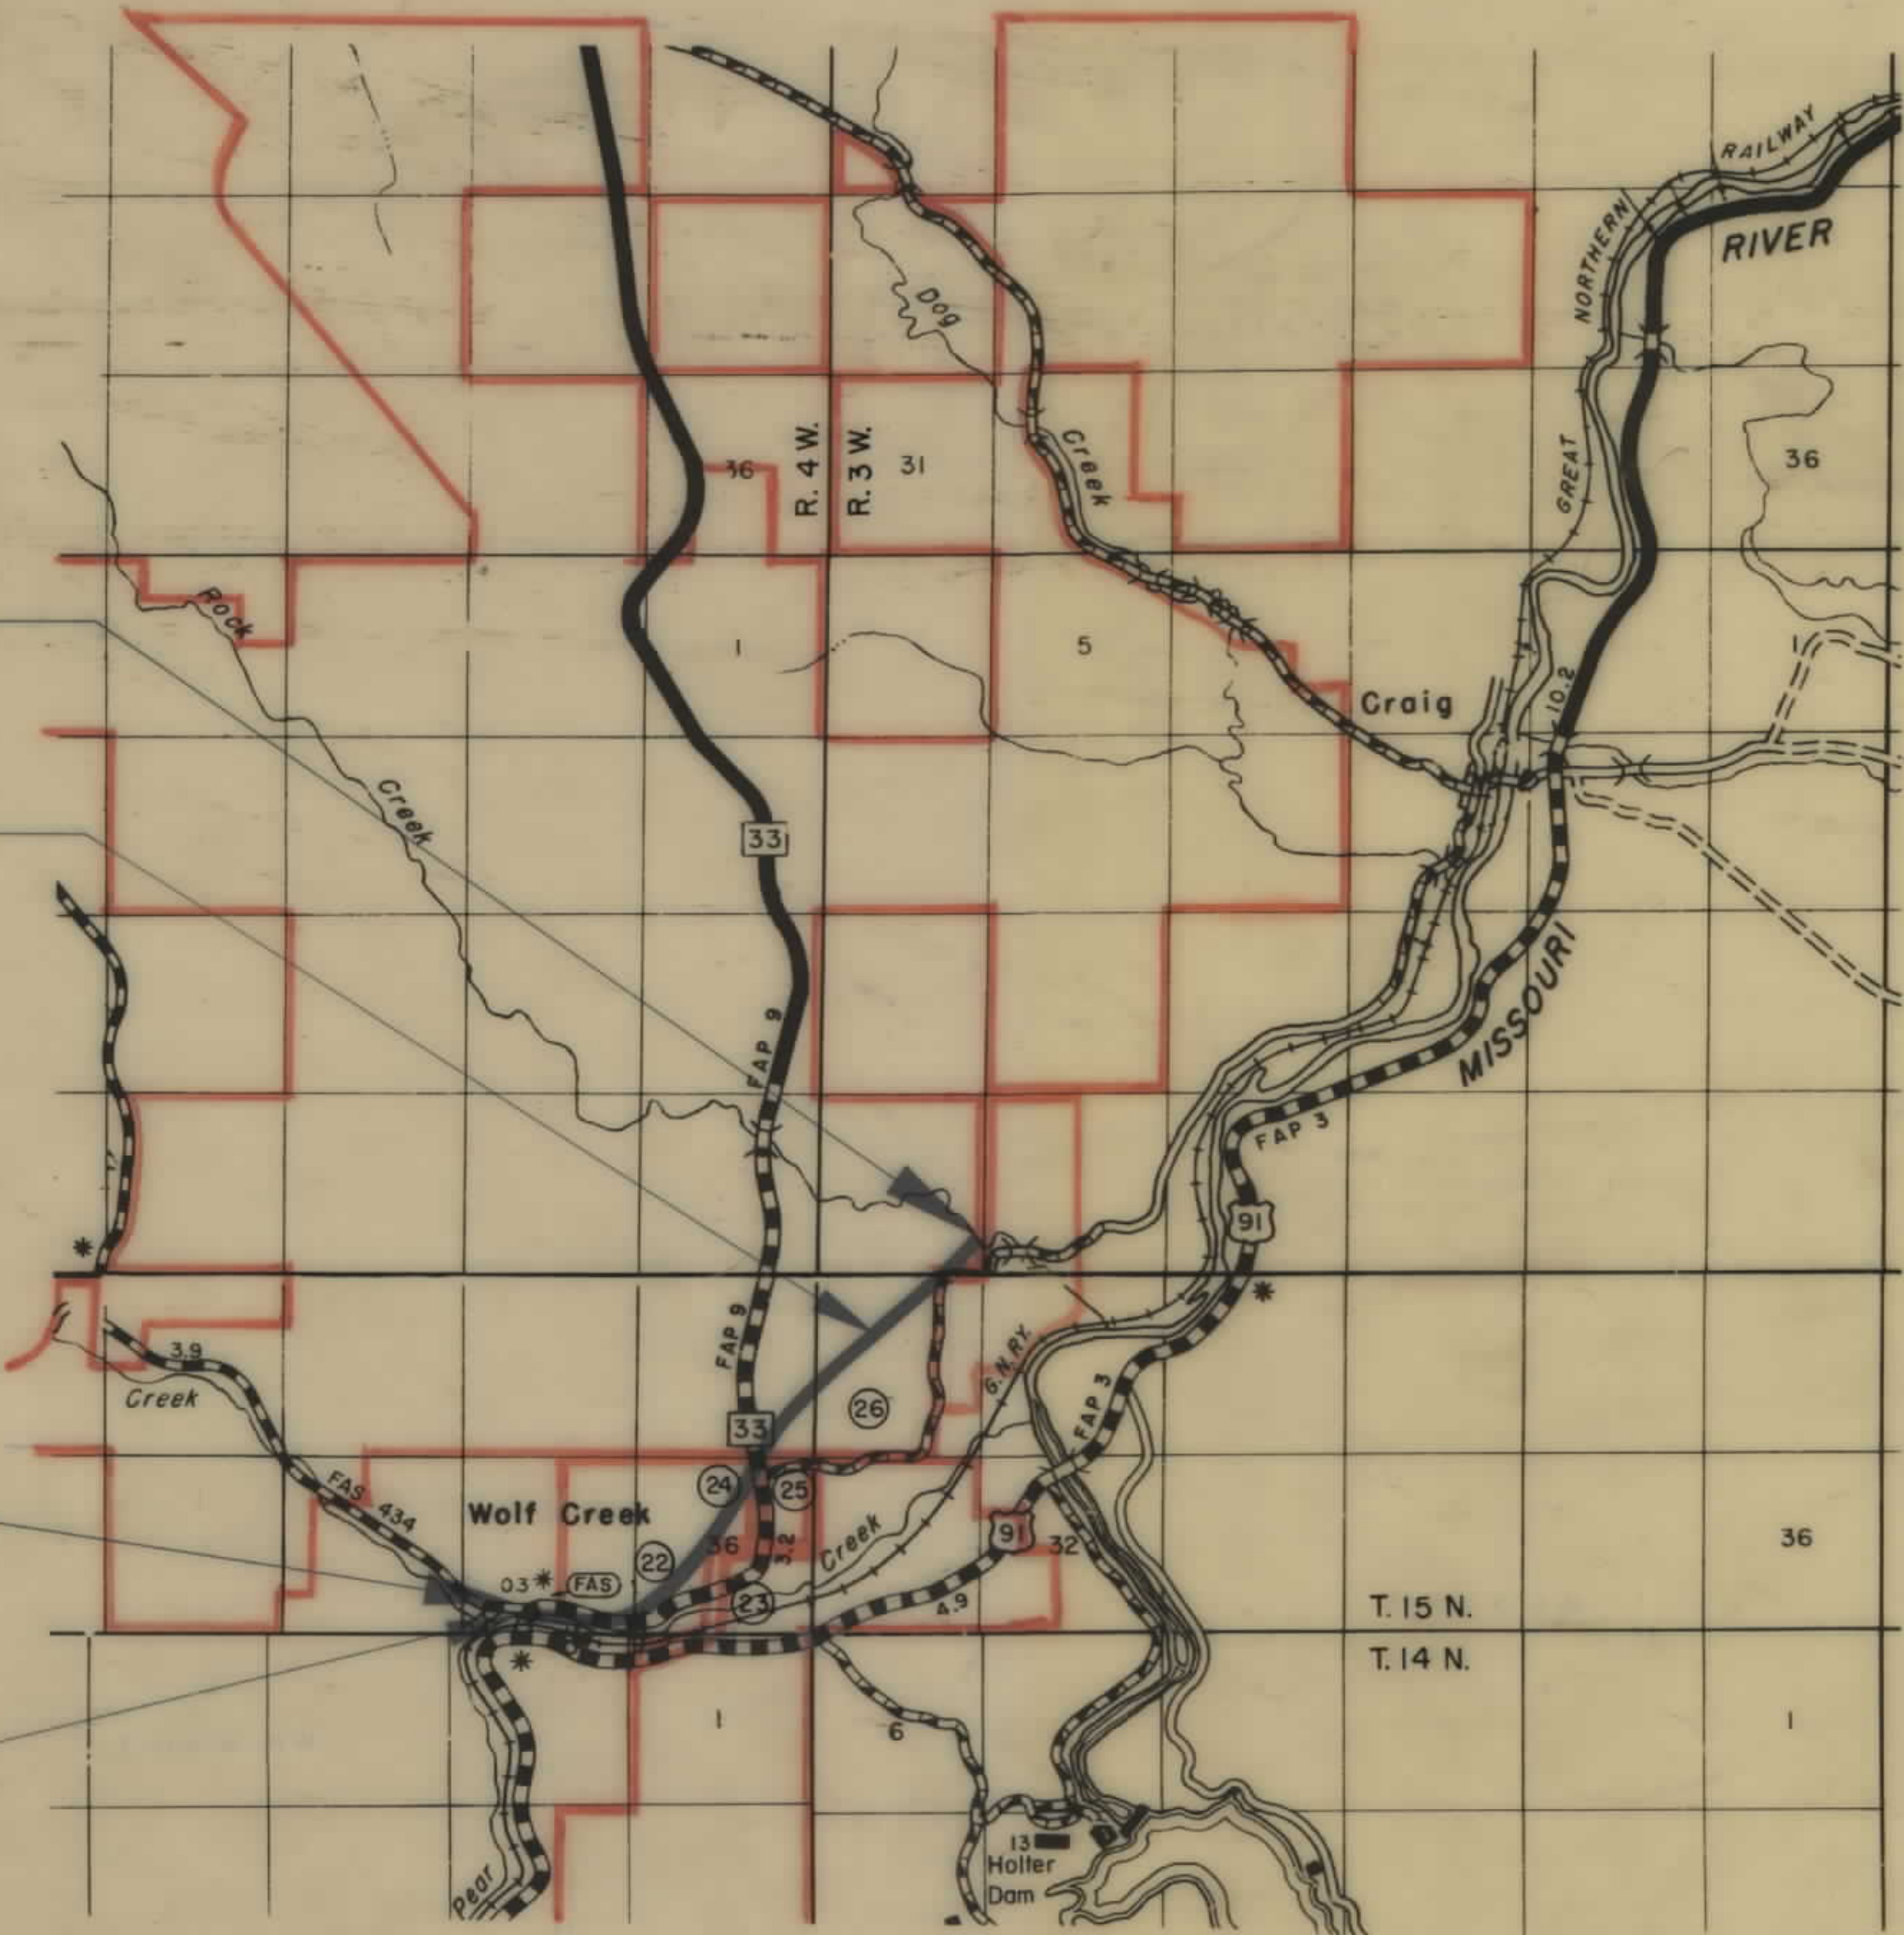


OWNERSHIPS								
PARCEL	N A M E	A D D R E S S	TOTAL AREA	TAKING	LT-REMAINDER-RT	EXISTING R/W	NET TAKING	
1	GREAT NORTHERN RAILWAY CO.			4.92				
2	KENNETH R. & DOROTHY BURNS	COONEY CONVALESCENT HOME HELENA, MONT.	5.675	5.675	0	0	0.559	5.116
3	SUMNER G. WHITTIER	VETERANS ADMINISTRATION WASHINGTON 25, D.C.	0.287	0.287	0	0	0	0.287
4	HOWARD H. & ELEANOR K. FISHER	WOLF CREEK, MONTANA	0.287	0.287	0	0	0	0.287
5	WOLF CREEK TOWNSITE CO.		0.913	0.913	0	0	0	0.913
6	ROBERT K. & GERTRUDE C. FUNK	WOLF CREEK, MONTANA	0.716	0.716	0	0	0	0.716
7	GEORGE E. & EVELYN I. ARNESON	1608 CENTRAL AVE. GREAT FALLS, MONTANA	0.243	0.243	0	0	0	0.243
8	LAWRENCE CANOV	WOLF CREEK, MONTANA	0.287	0.287	0	0	0	0.287
9	MYRTLE ARMSTRONG EMBODY	HELENA, MONTANA	0.207	0.207	0	0	0	0.207

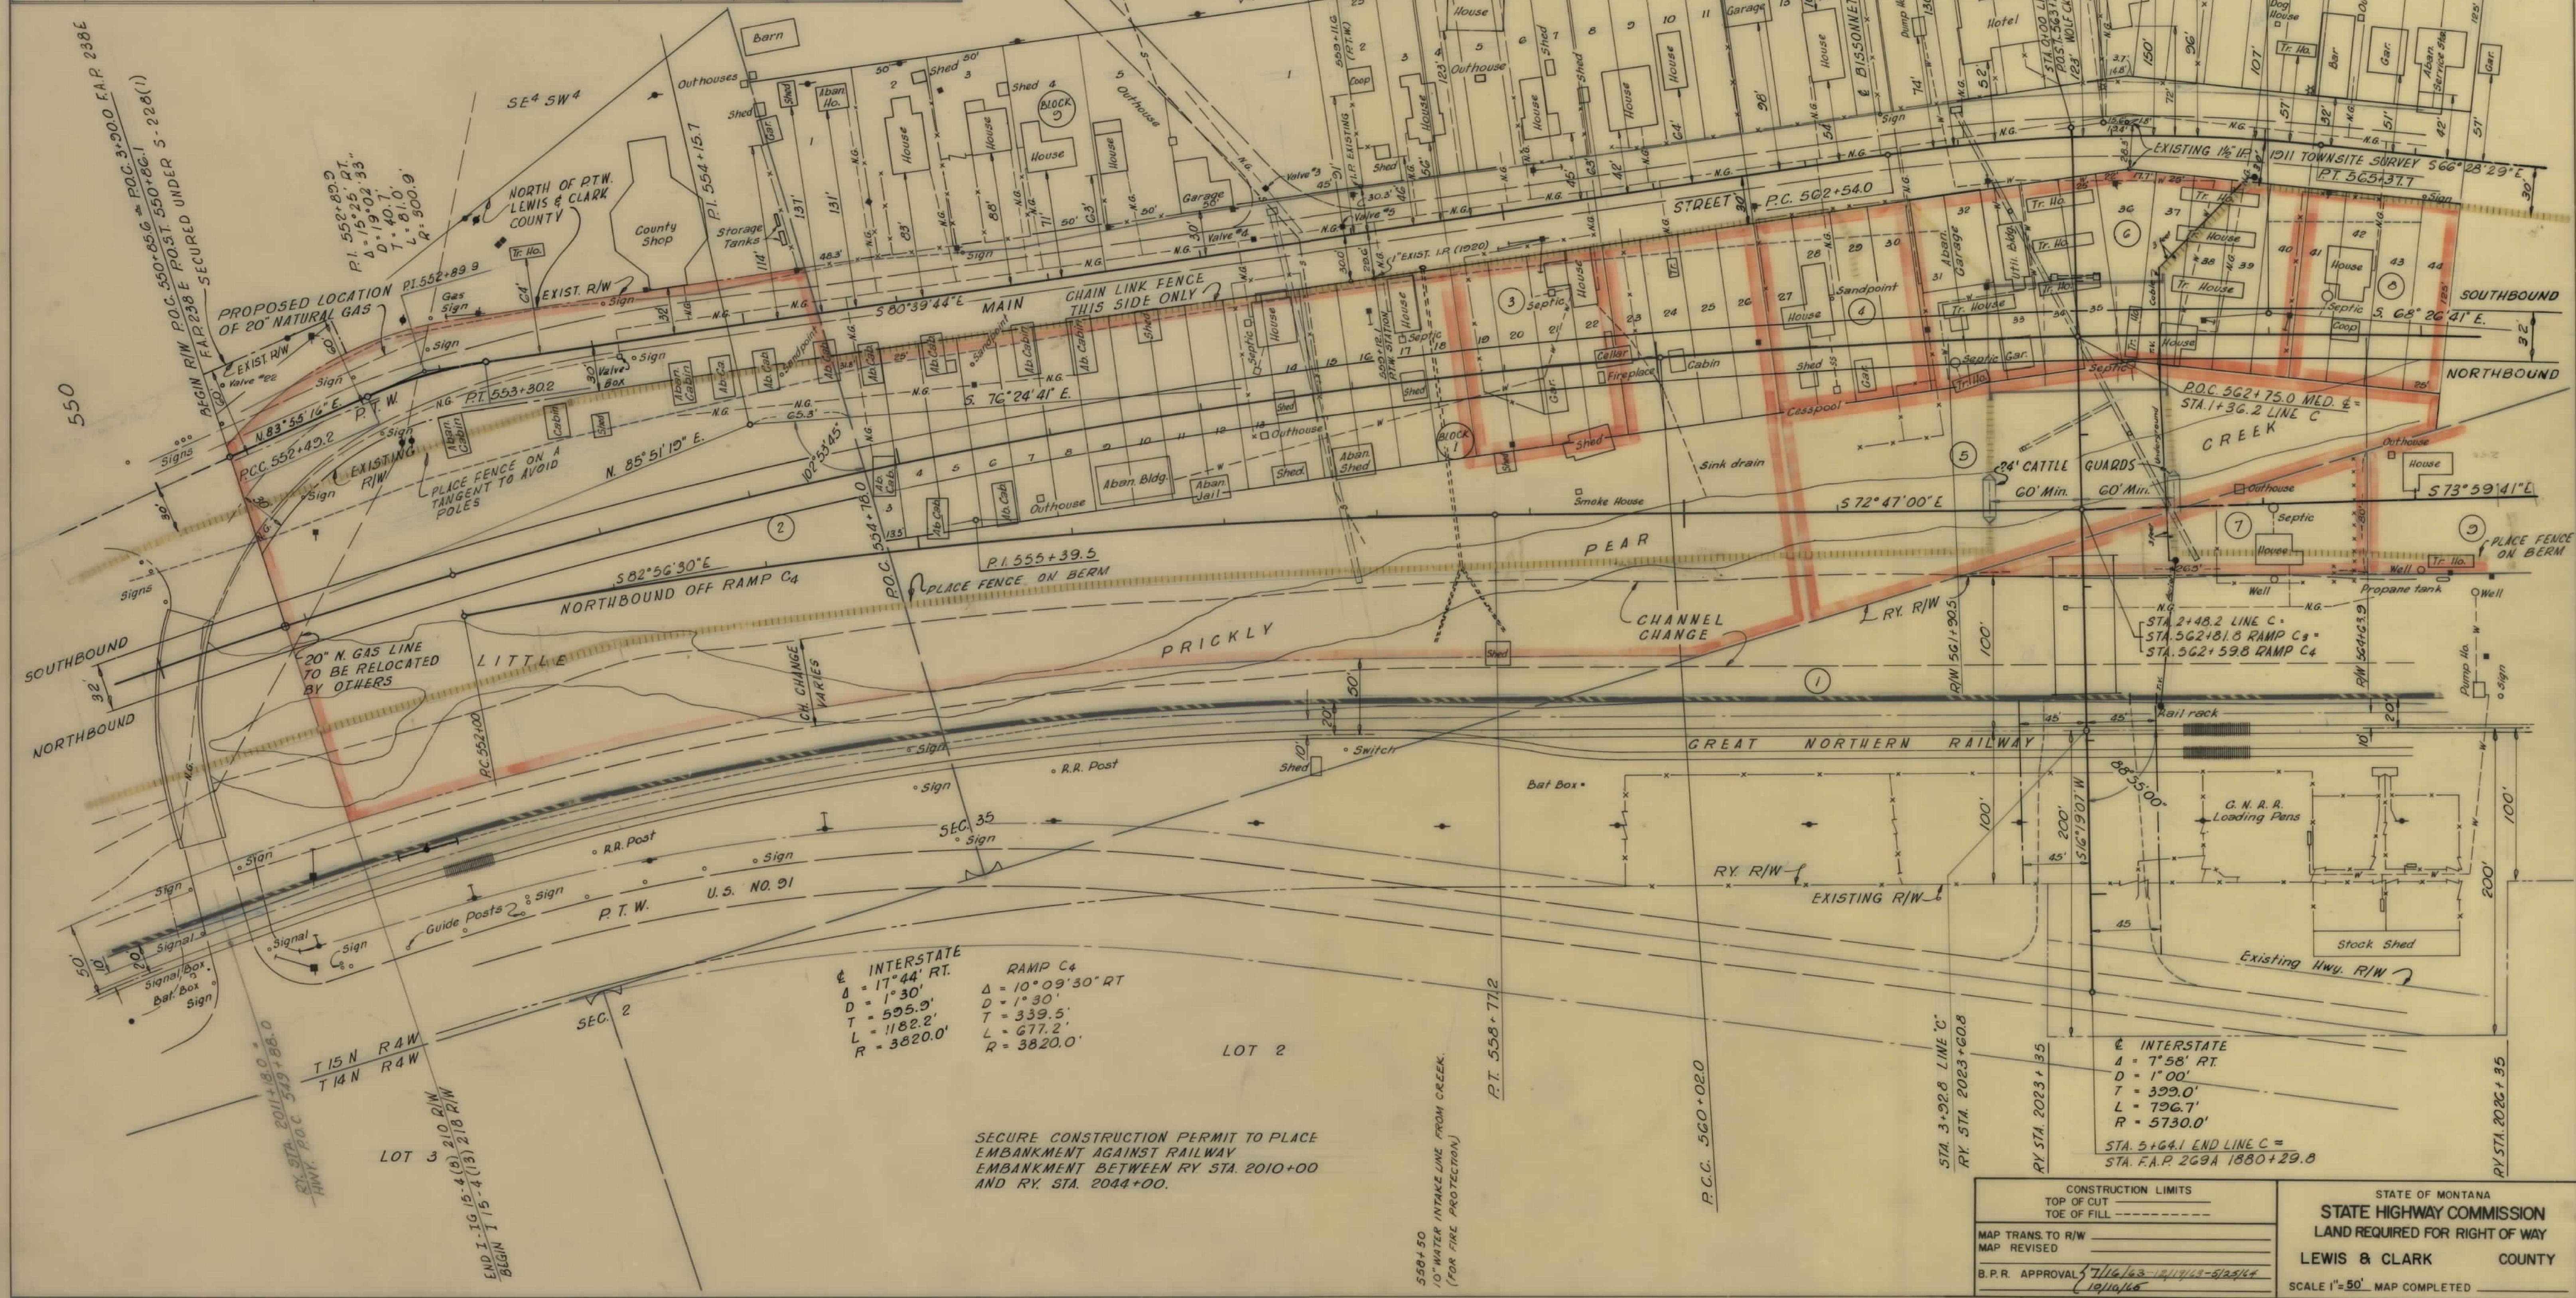

OWNERSHIPS																	
PARCEL	N A M E	A D D R E S S	TOTAL AREA	TAKING	LT-REMAINDER-RT		EXISTING R/W	NET TAKING	PARCEL	N A M E	A D D R E S S	TOTAL AREA	TAKING	LT-REMAINDER-RT		EXISTING R/W	NET TAKING
9	MYRTLE ARMSTRONG EMBODY	HELENA, MONT.	0.207	0.207	0	0	0	0.207	16	RAY E. AND MYRTLE I. NELSON	WOLF CREEK, MONT.	0.096	0.096	0	0	0	0.096
10	LEWIS & CLARK COUNTY	HELENA, MONT.	—	0.26	—	—	—	0.26	17	RAY, SIDNEY AND HENRY NELSON	WOLF CREEK, MONT.	0.430	0.150	0.280	0	0	0.150
11	THE WOLF CREEK VOLUNTEER FIRE DEPARTMENT	WOLF CREEK, MONT.	0.104	0.104	0	0	0	0.104	18	E.L. AND MADGE PETERSON	1807 - 2 ND AVE. NO. GREAT FALLS, MONT.	0.005	0.005	0	0	0	0.005
12	LOUISE BRAUN	311 - 5 TH AVENUE HELENA, MONT.	0.845	0.845	0	0	0	0.845	19	LEONARD JACOBSON	WOLF CREEK, MONT.	1.492	1.492	0	0	0	1.492
13	AMERIGO GRASSESCHI	1322 - 8 TH AVE. NORTH GREAT FALLS, MONT.	0.108	0.108	0	0	0	0.108	20	RAY NELSON	WOLF CREEK, MONT.	0.105	0.080	0.025	0	0	0.080
14	FRED AND MAURITA MEUNIER	WOLF CREEK, MONT.	9.249 N. OF RY. R/W	6.709	2.540	0	2.595	4.114	21	ROCK CREEK RANCH CO. % MRS. C.B. POWER	636 N. BENTON, HELENA, MONT.	692.770	0.273	692.497	0	0	0.273
15	RAY NELSON	WOLF CREEK, MONT.	0.083	0.083	0	0	0	0.083	"U" TURN P1.569+00.3 2' 0'			"U" TURN P1.571+09.3 2' 0'					


FED. ROAD DIST. NO.	STATE	FED. AID PROJECT NUMBERS CONST. NO.	R/W NO.	STATE NO.	SHEET NO.	TOTAL SHEETS
8	MONT.	I15-4(25)218	I15-4(13)218	8154-13	4	10

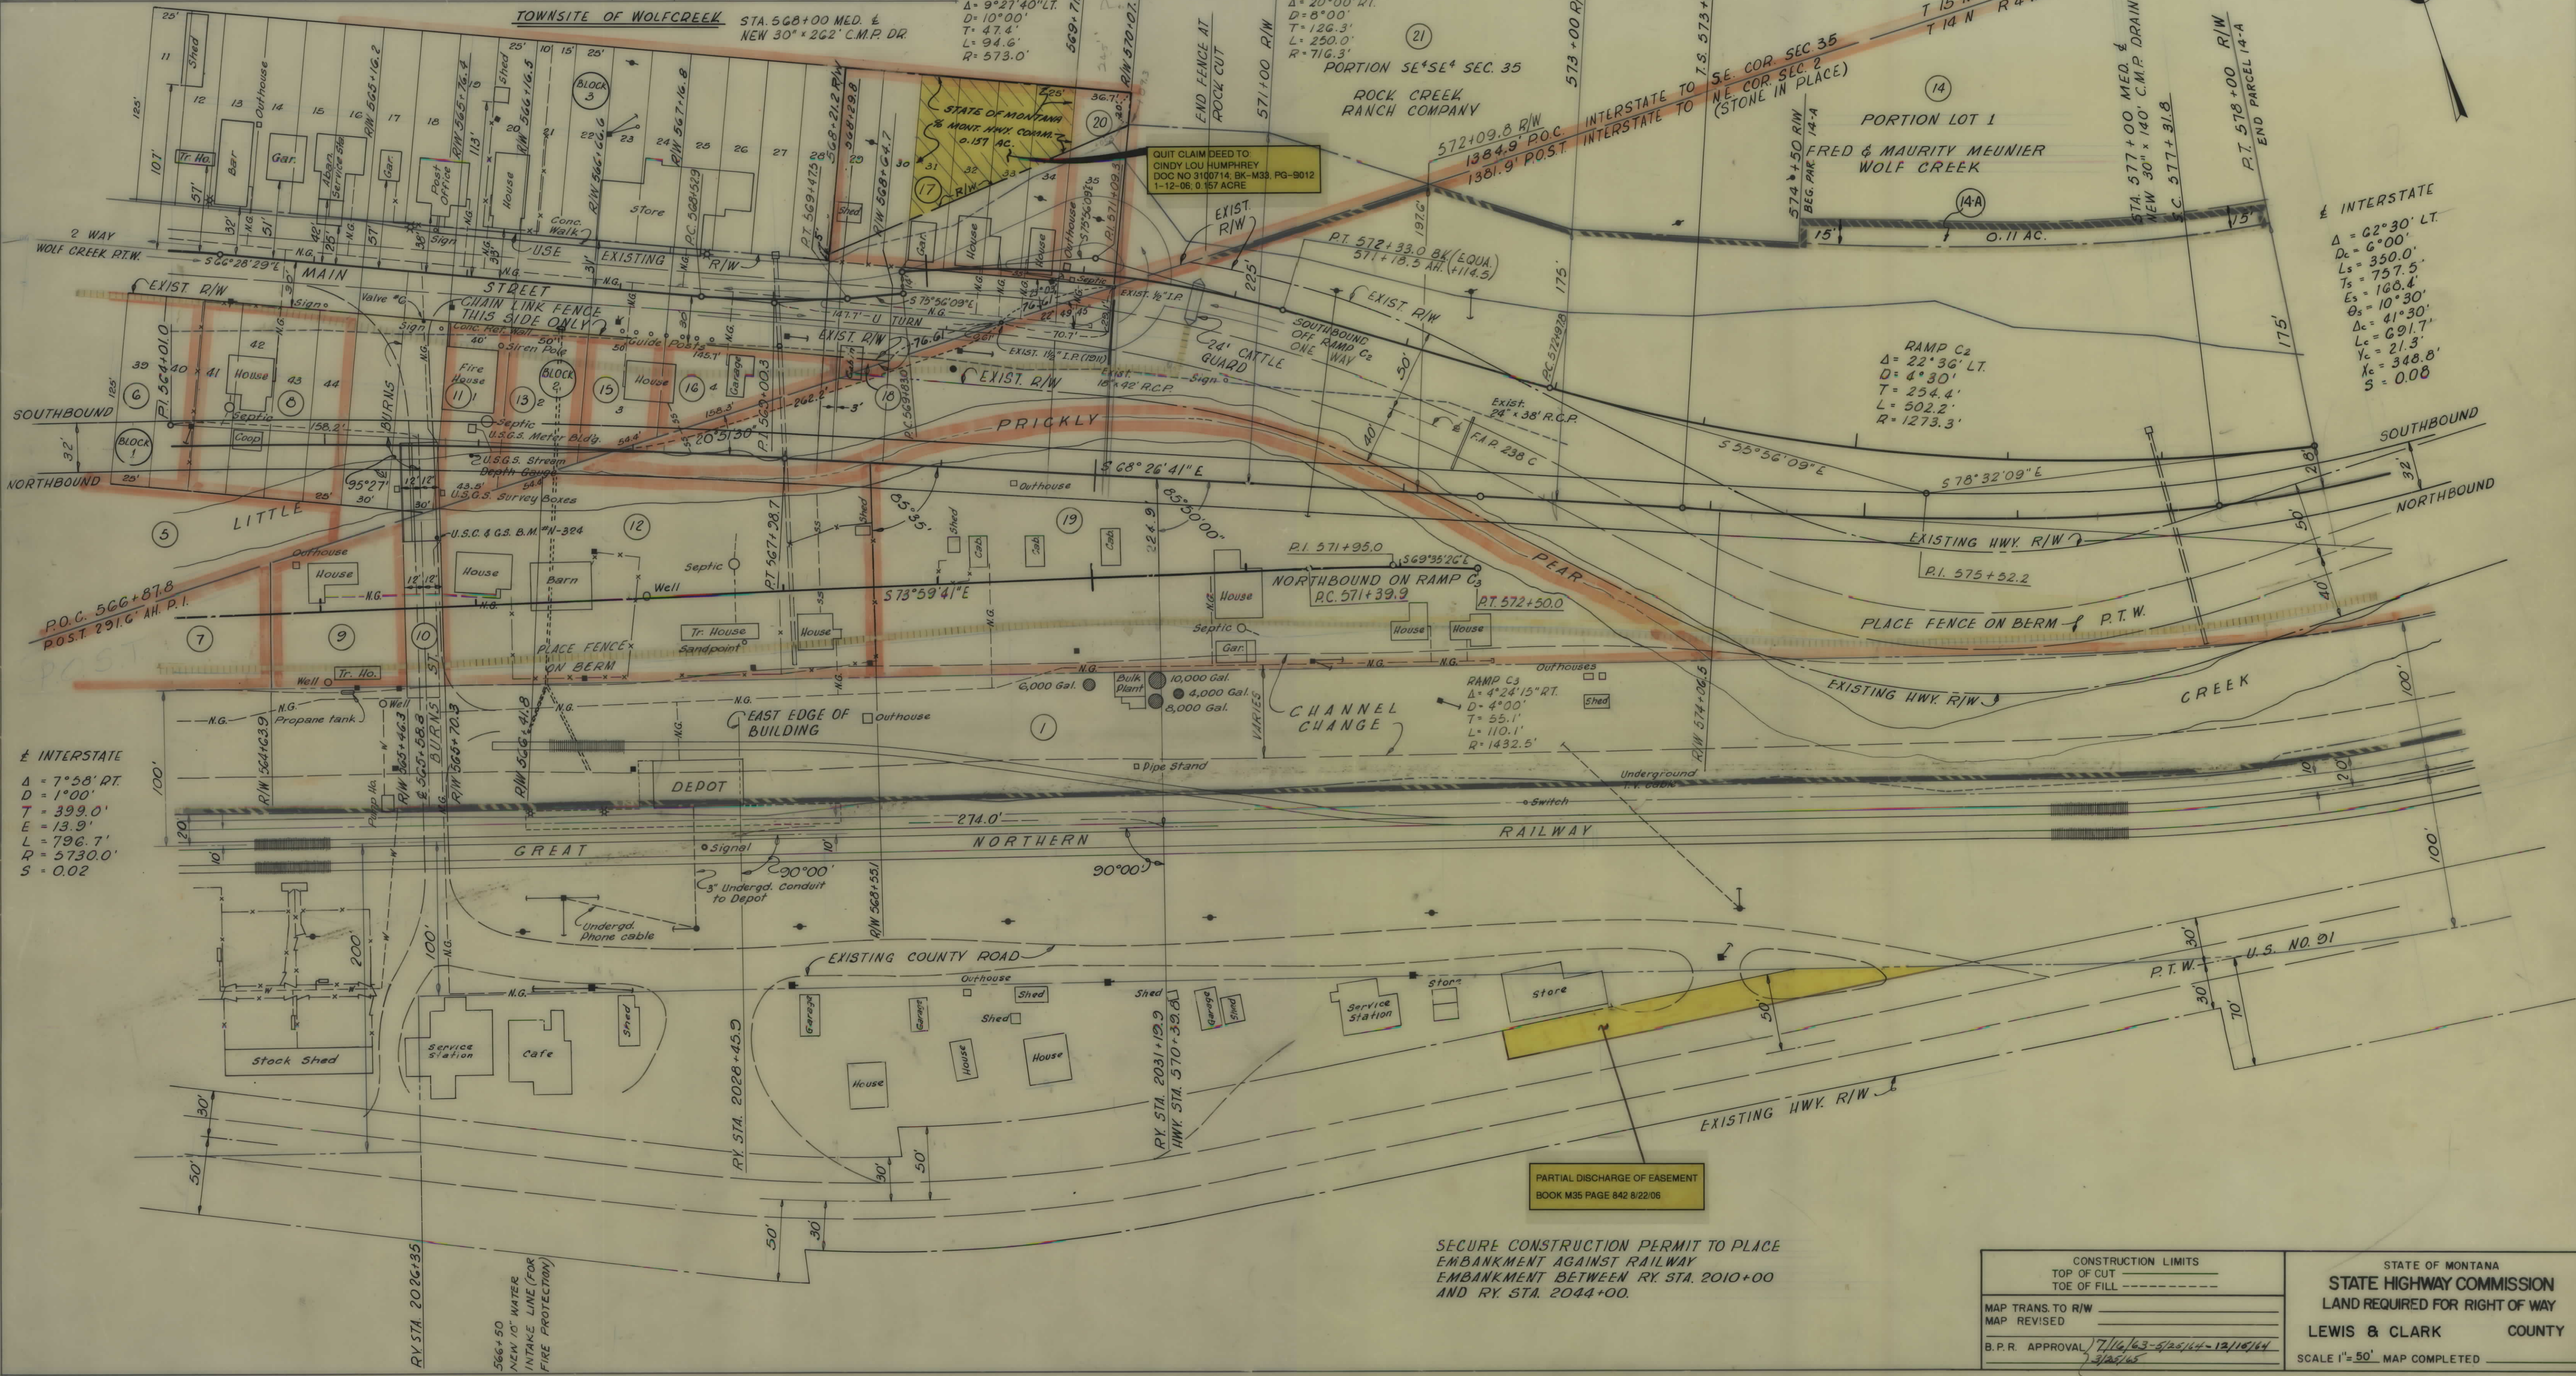

CONSTRUCTION LIMITS		STATE OF MONTANA	
TOP OF CUT	-----	STATE HIGHWAY COMMISSION	
TOE OF FILL	-----	LAND REQUIRED FOR RIGHT OF WAY	
MAP TRANS. TO R/W	-----	LEWIS & CLARK COUNTY	
MAP REVISED	-----	SCALE 1"=50' MAP COMPLETED	
B.P.R. APPROVAL	7/14/63-5/25/64-12/16/64		


OWNERSHIPS								
PARCEL	NAME	ADDRESS	TOTAL AREA	TAKING	LT-REMAINDER-RT	EXISTING R/W	NET TAKING	
22	ROCK CREEK RANCH CO. c/o MRS. C. B. POWER	636 N. BENTON HELENA, MONTANA	692.770	24.721	634.545 33.504	4.103	20.618	
23	CARL KANTOROWICZ	WOLF CREEK, MONTANA	2898.960	7.958	3.191 2887.811	0	7.958	
24	ROCK CREEK RANCH CO. c/o MRS. C. B. POWER	636 N. BENTON HELENA, MONTANA	692.770	16.803	646.063 9.904	1.794	15.009	

FED. ROAD DIST. NO.	STATE	FED. AID PROJECT NUMBERS		STATE NO.	SHEET NO.	TOTAL SHEETS
		CONST. NO.	R/W NO.			
8	MONT.	115-4(25)218	115-4(13)218	8154-13	6	10

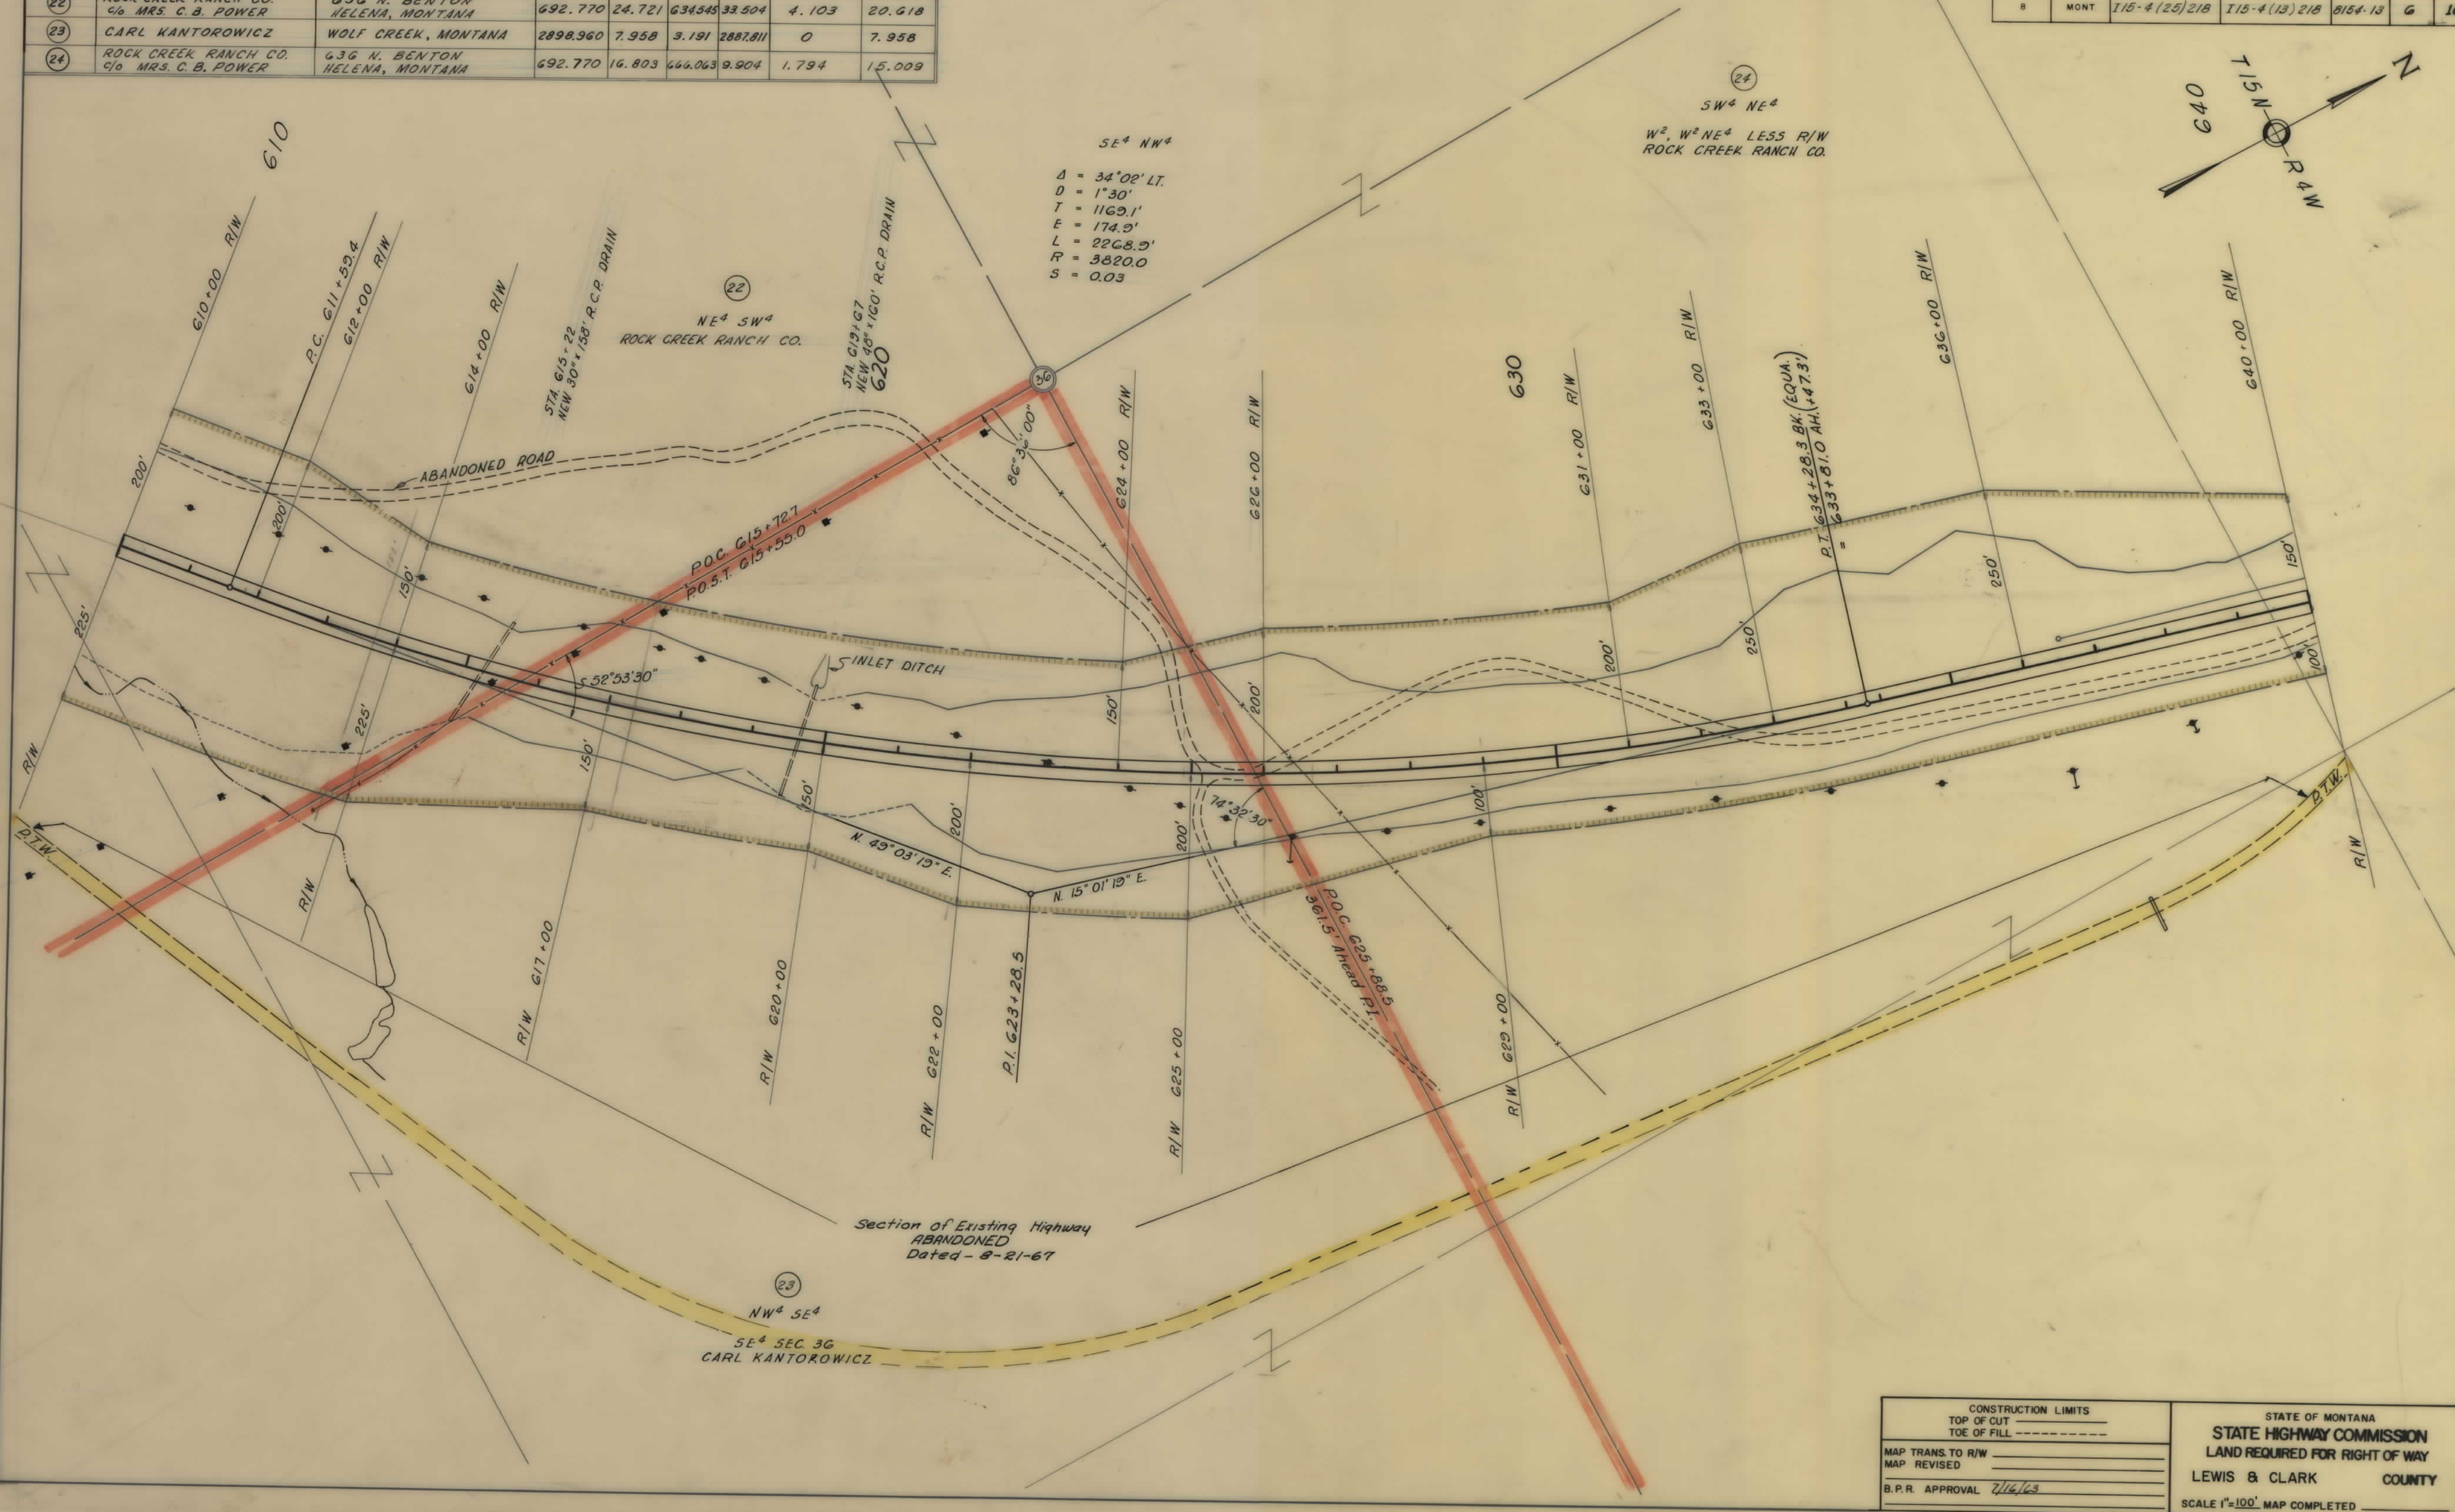

OWNERSHIPS							
PARCEL	NAME	ADDRESS	TOTAL AREA	TAKING	LT-REMAINDER-RT	EXISTING R/W	NET TAKING
24	ROCK CREEK RANCH CO. 40 MRS. C. B. POWER	636 N. BENTON HELENA, MONTANA	692.770	16.803	666.063	9.804	1.794
25	STATE OF MONTANA LESSEE: CARL KANTOROWICZ	HELENA, MONTANA	80.000	11.630	0	68.370	0
26	O'CONNELL RANCH CO. CONT. PUR. D. MICHAEL CURRAN	624 GILBERT STREET HELENA, MONTANA	OVER 15 SECTIONS	63.510	OVER 15 SECTIONS	317.734	0.941
							62.569


FED. ROAD DIST. NO.	STATE	FED AID PROJECT NUMBERS		STATE NO.	SHEET NO.	TOTAL SHEETS
		CONST. NO.	R/W NO.			
8	MONT	115-4 (25) 218	115-4 (13) 218	6154-13	7	10

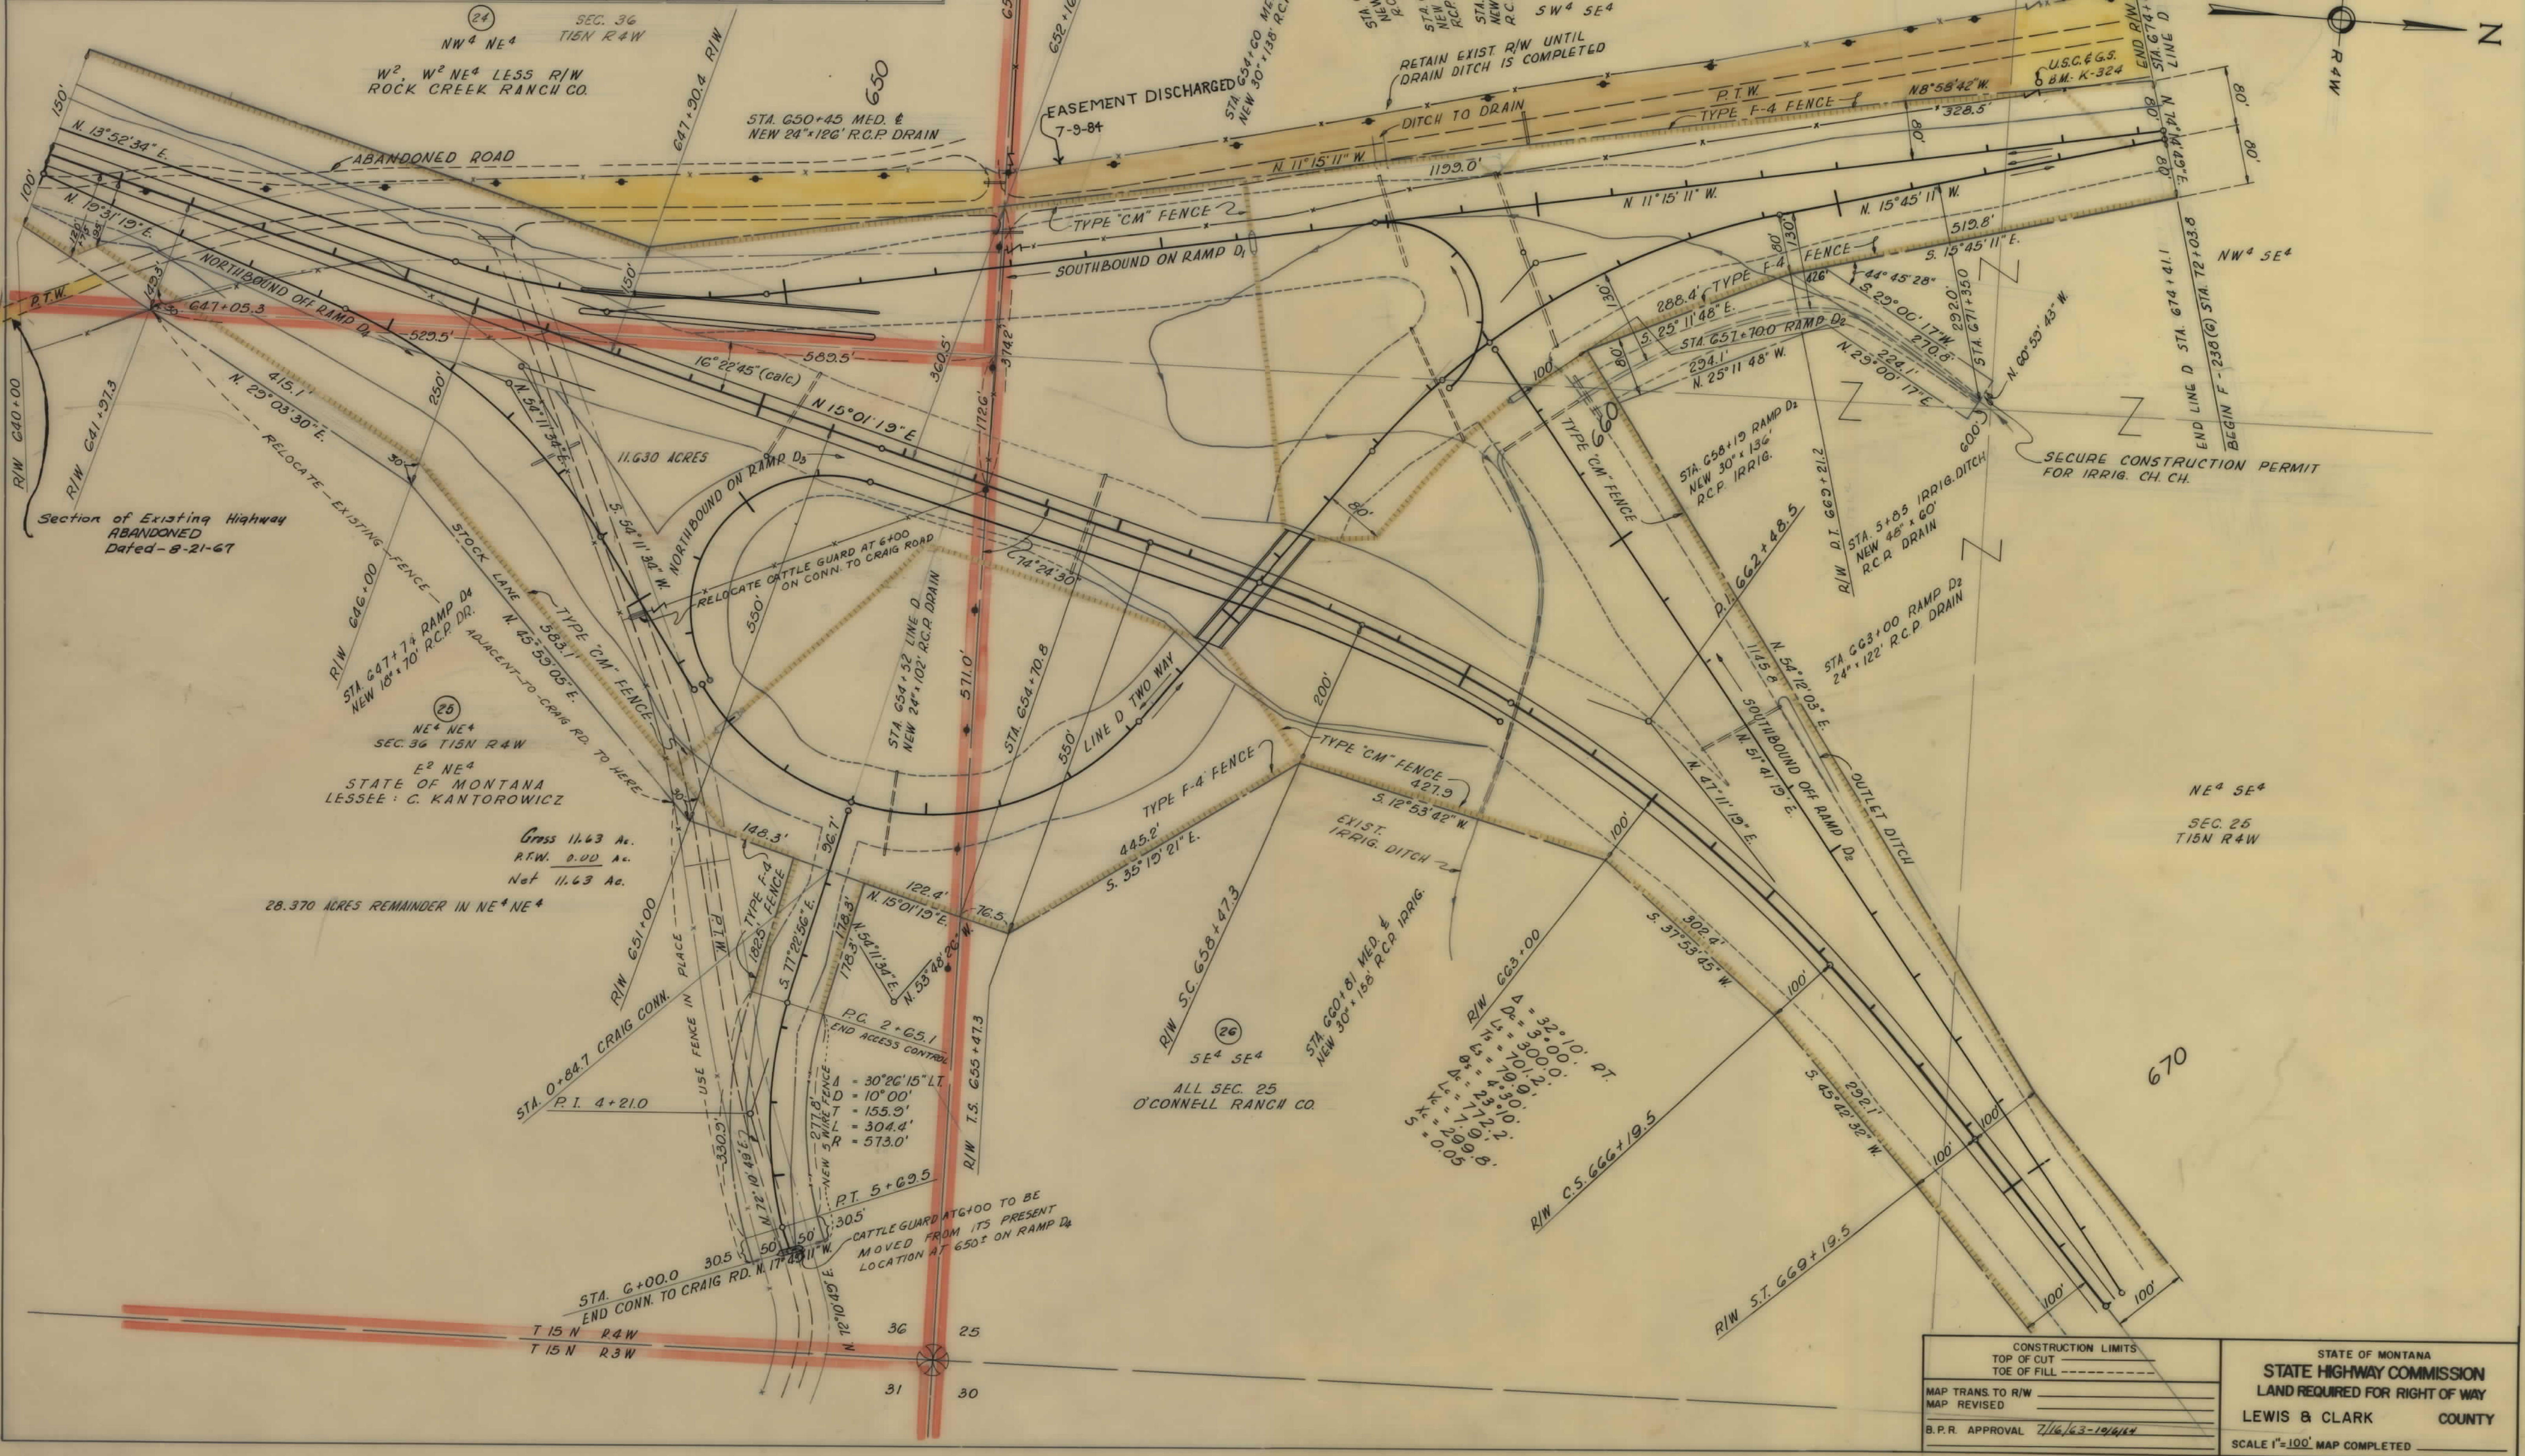

CONSTRUCTION LIMITS TOP OF CUT TOE OF FILL		STATE OF MONTANA STATE HIGHWAY COMMISSION LAND REQUIRED FOR RIGHT OF WAY LEWIS & CLARK COUNTY SCALE 1"=100' MAP COMPLETED
MAP TRANS. TO R/W MAP REVISED		
B.P.R. APPROVAL 7/16/63-10/14/64		

OWNERSHIPS								
PARCEL	N A M E	A D D R E S S	TOTAL AREA	TAKING	LT-REMAINDER-RT	EXISTING R/W	NET TAKING	
26	O'CONNELL RANCH COMPANY CONT. PUR. D. MICHAEL CURRAN	624 GILBERT STREET HELENA, MONT.	OVER 15 SECTIONS	63.510	OVER 15 SECTIONS	317.734	0.941	62.569
27	ALBERT FIER'S	SECURE UNDER NEXT PROJECT						

FED. ROAD DIST. NO.	STATE	FED. AID PROJECT NUMBERS		STATE NO.	SHEET NO.	TOTAL SHEETS
		CONST. NO.	R/W NO.			
8	MONT.	115-4(25) 218	115-4(13) 218	8154-13	9	10

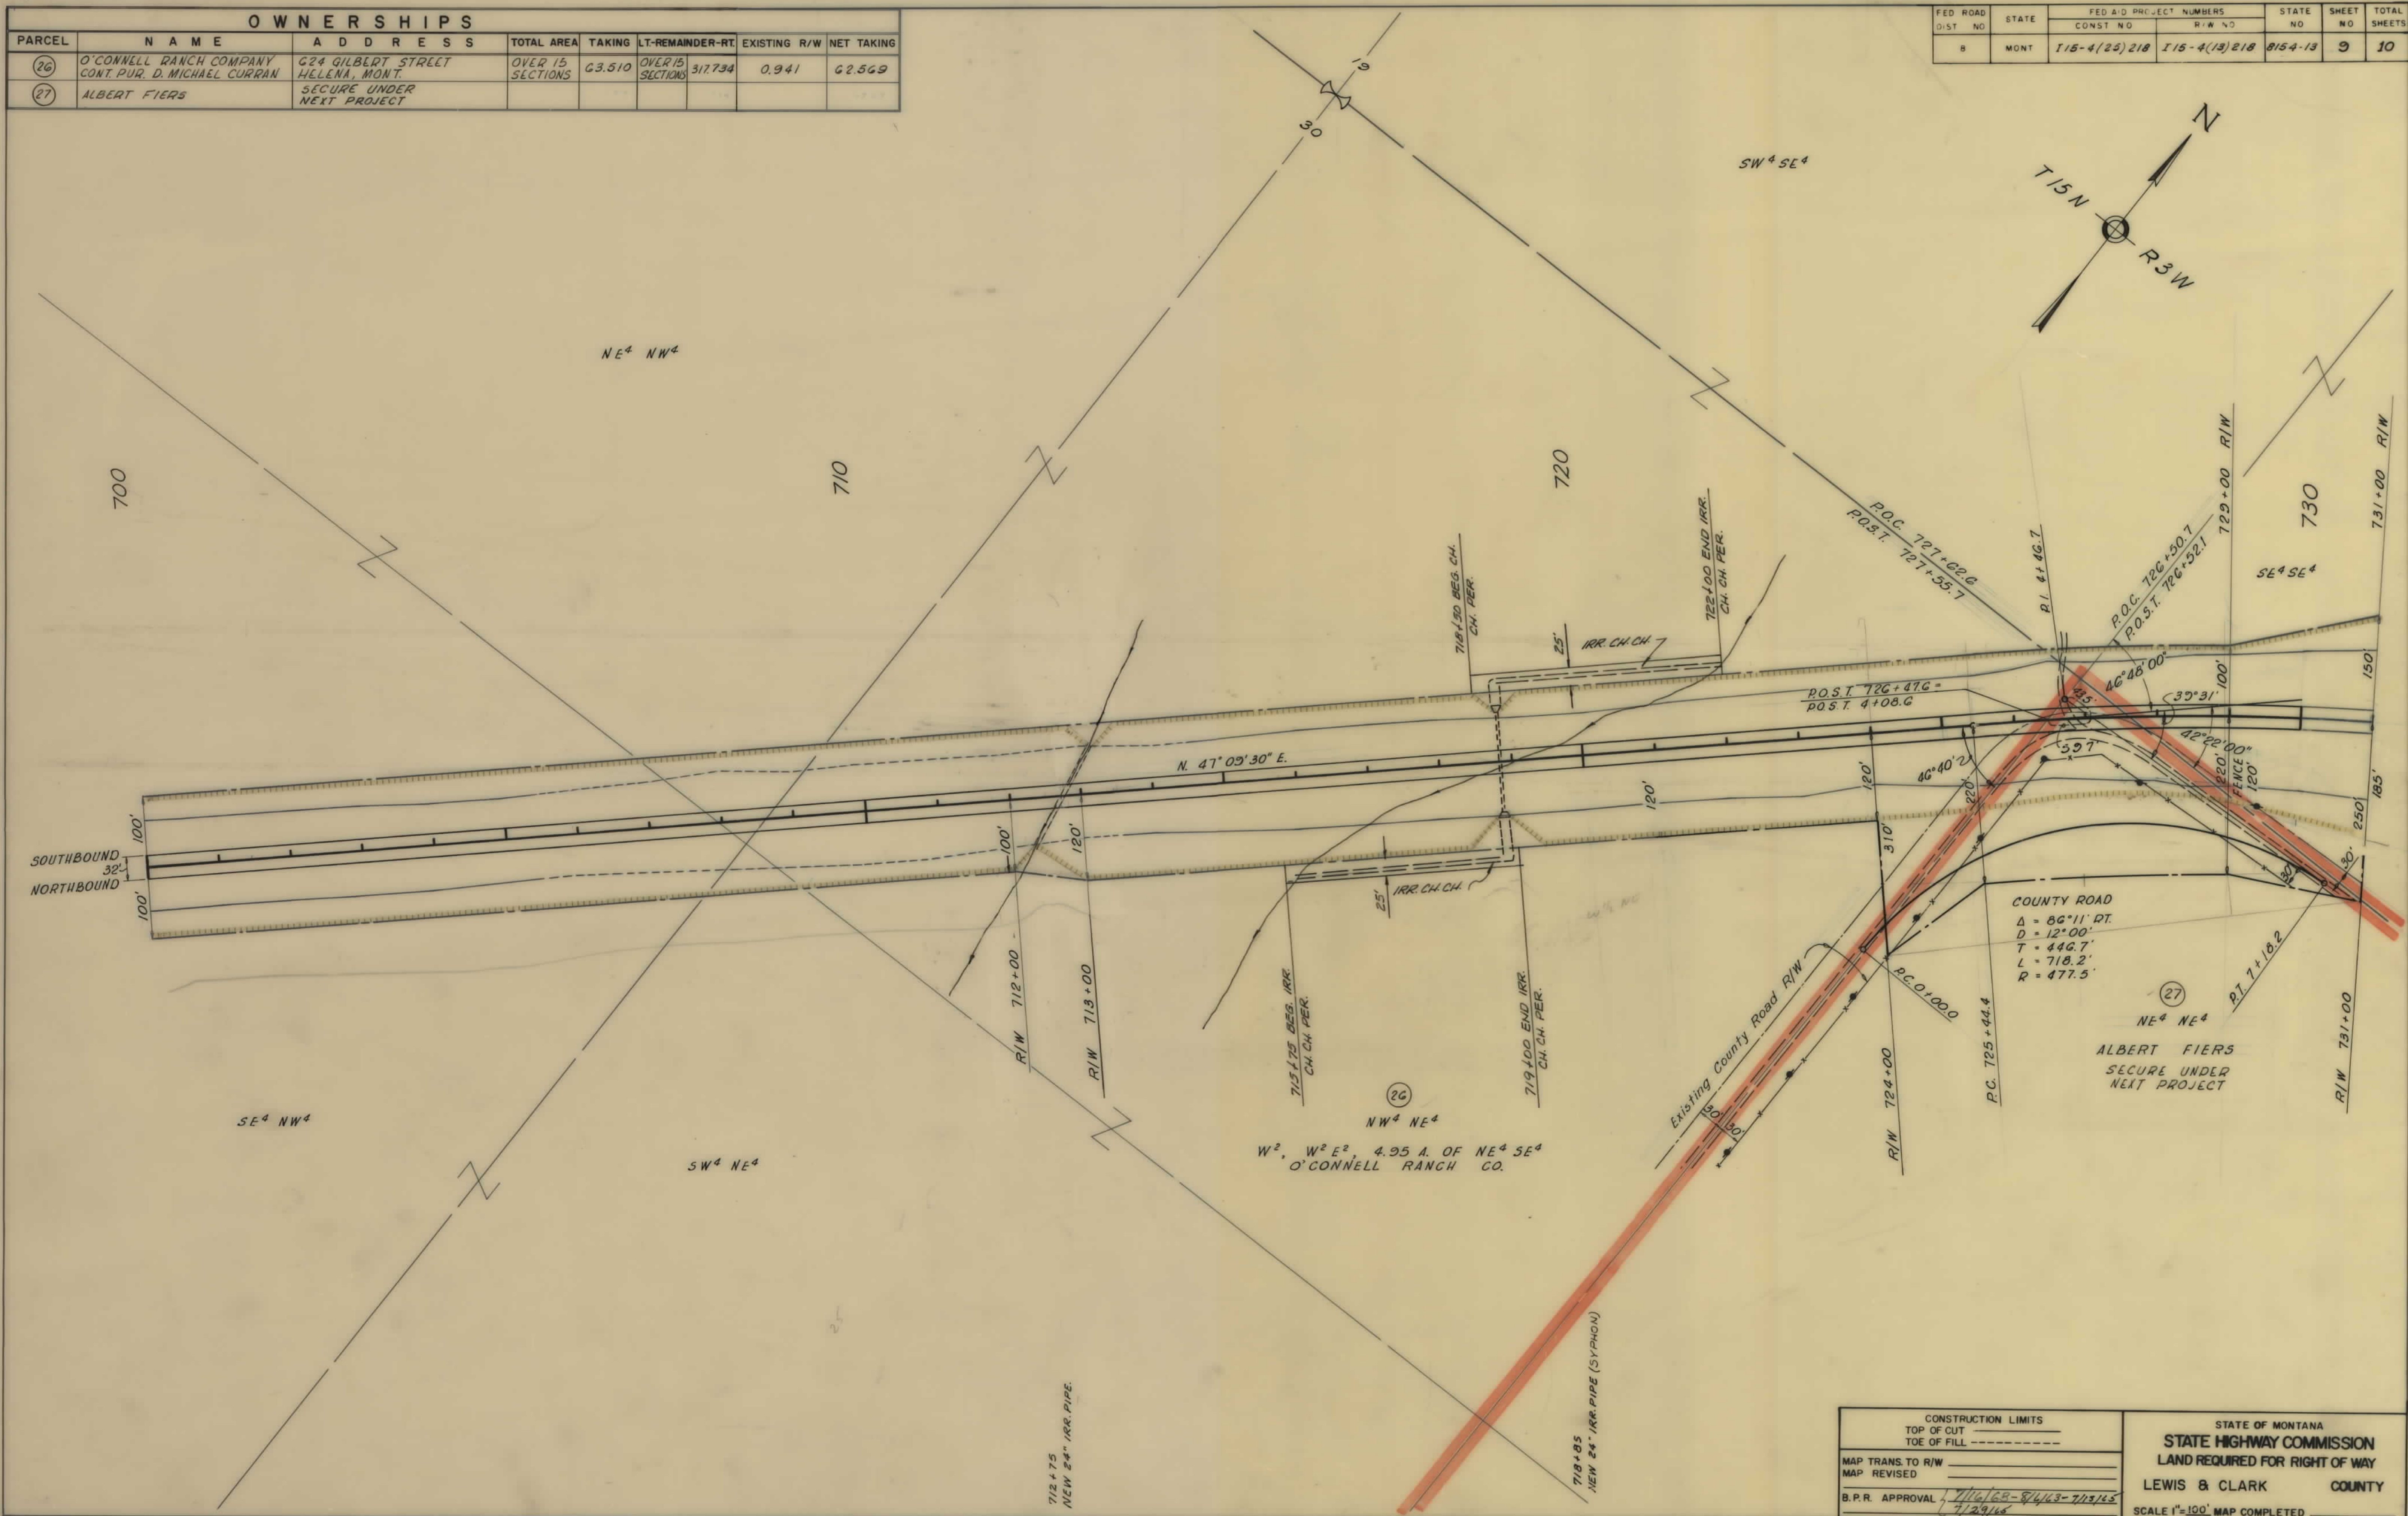

CONSTRUCTION LIMITS		STATE OF MONTANA	
TOP OF CUT		STATE HIGHWAY COMMISSION	
TOE OF FILL		LAND REQUIRED FOR RIGHT OF WAY	
MAP TRANS. TO R/W		LEWIS & CLARK COUNTY	
MAP REVISED		SCALE 1"=100' MAP COMPLETED	
B.P.R. APPROVAL		7/16/69-8/4/63-7/23/65	
		7/29/68	

OWNERSHIPS							
PARCEL	N A M E	A D D R E S S	TOTAL AREA	TAKING	LT-REMAINDER-RT	EXISTING R/W	NET TAKING
26	O'CONNELL RANCH COMPANY CONT. PUR. D. MICHAEL CURRAN	624 GILBERT STREET HELENA, MONT.	OVER 15 SECTIONS	63.510	OVER 15 SECTIONS	317.754	0.941
27	ALBERT FIER	SECURE UNDER NEXT PROJECT					62.569

FED. ROAD DIST. NO.	STATE	FED AID PROJECT NUMBERS		STATE NO.	SHEET NO.	TOTAL SHEETS
		CONST. NO.	R/W NO.			
8	MONT.	I15-4(25)218	I15-4(13)218	8154-13	10	10

