


PLANS
NOT
TO
SCALE

SAFETY PROJECT LEWIS & CLARK I-15-4(50) 217 R/W

FED. ROAD DIST. NO.	STATE	FED. AID PROJECT NUMBERS		STATE NO.	SHEET NO.	TOTAL SHEETS
		CONST. NO.	R/W NO.			
8	MONT.	1-15-4(51) 217	1-15-4(50) 217	80154	1	4

WOLF CREEK - SOUTH I-15-4(50) 210 RW

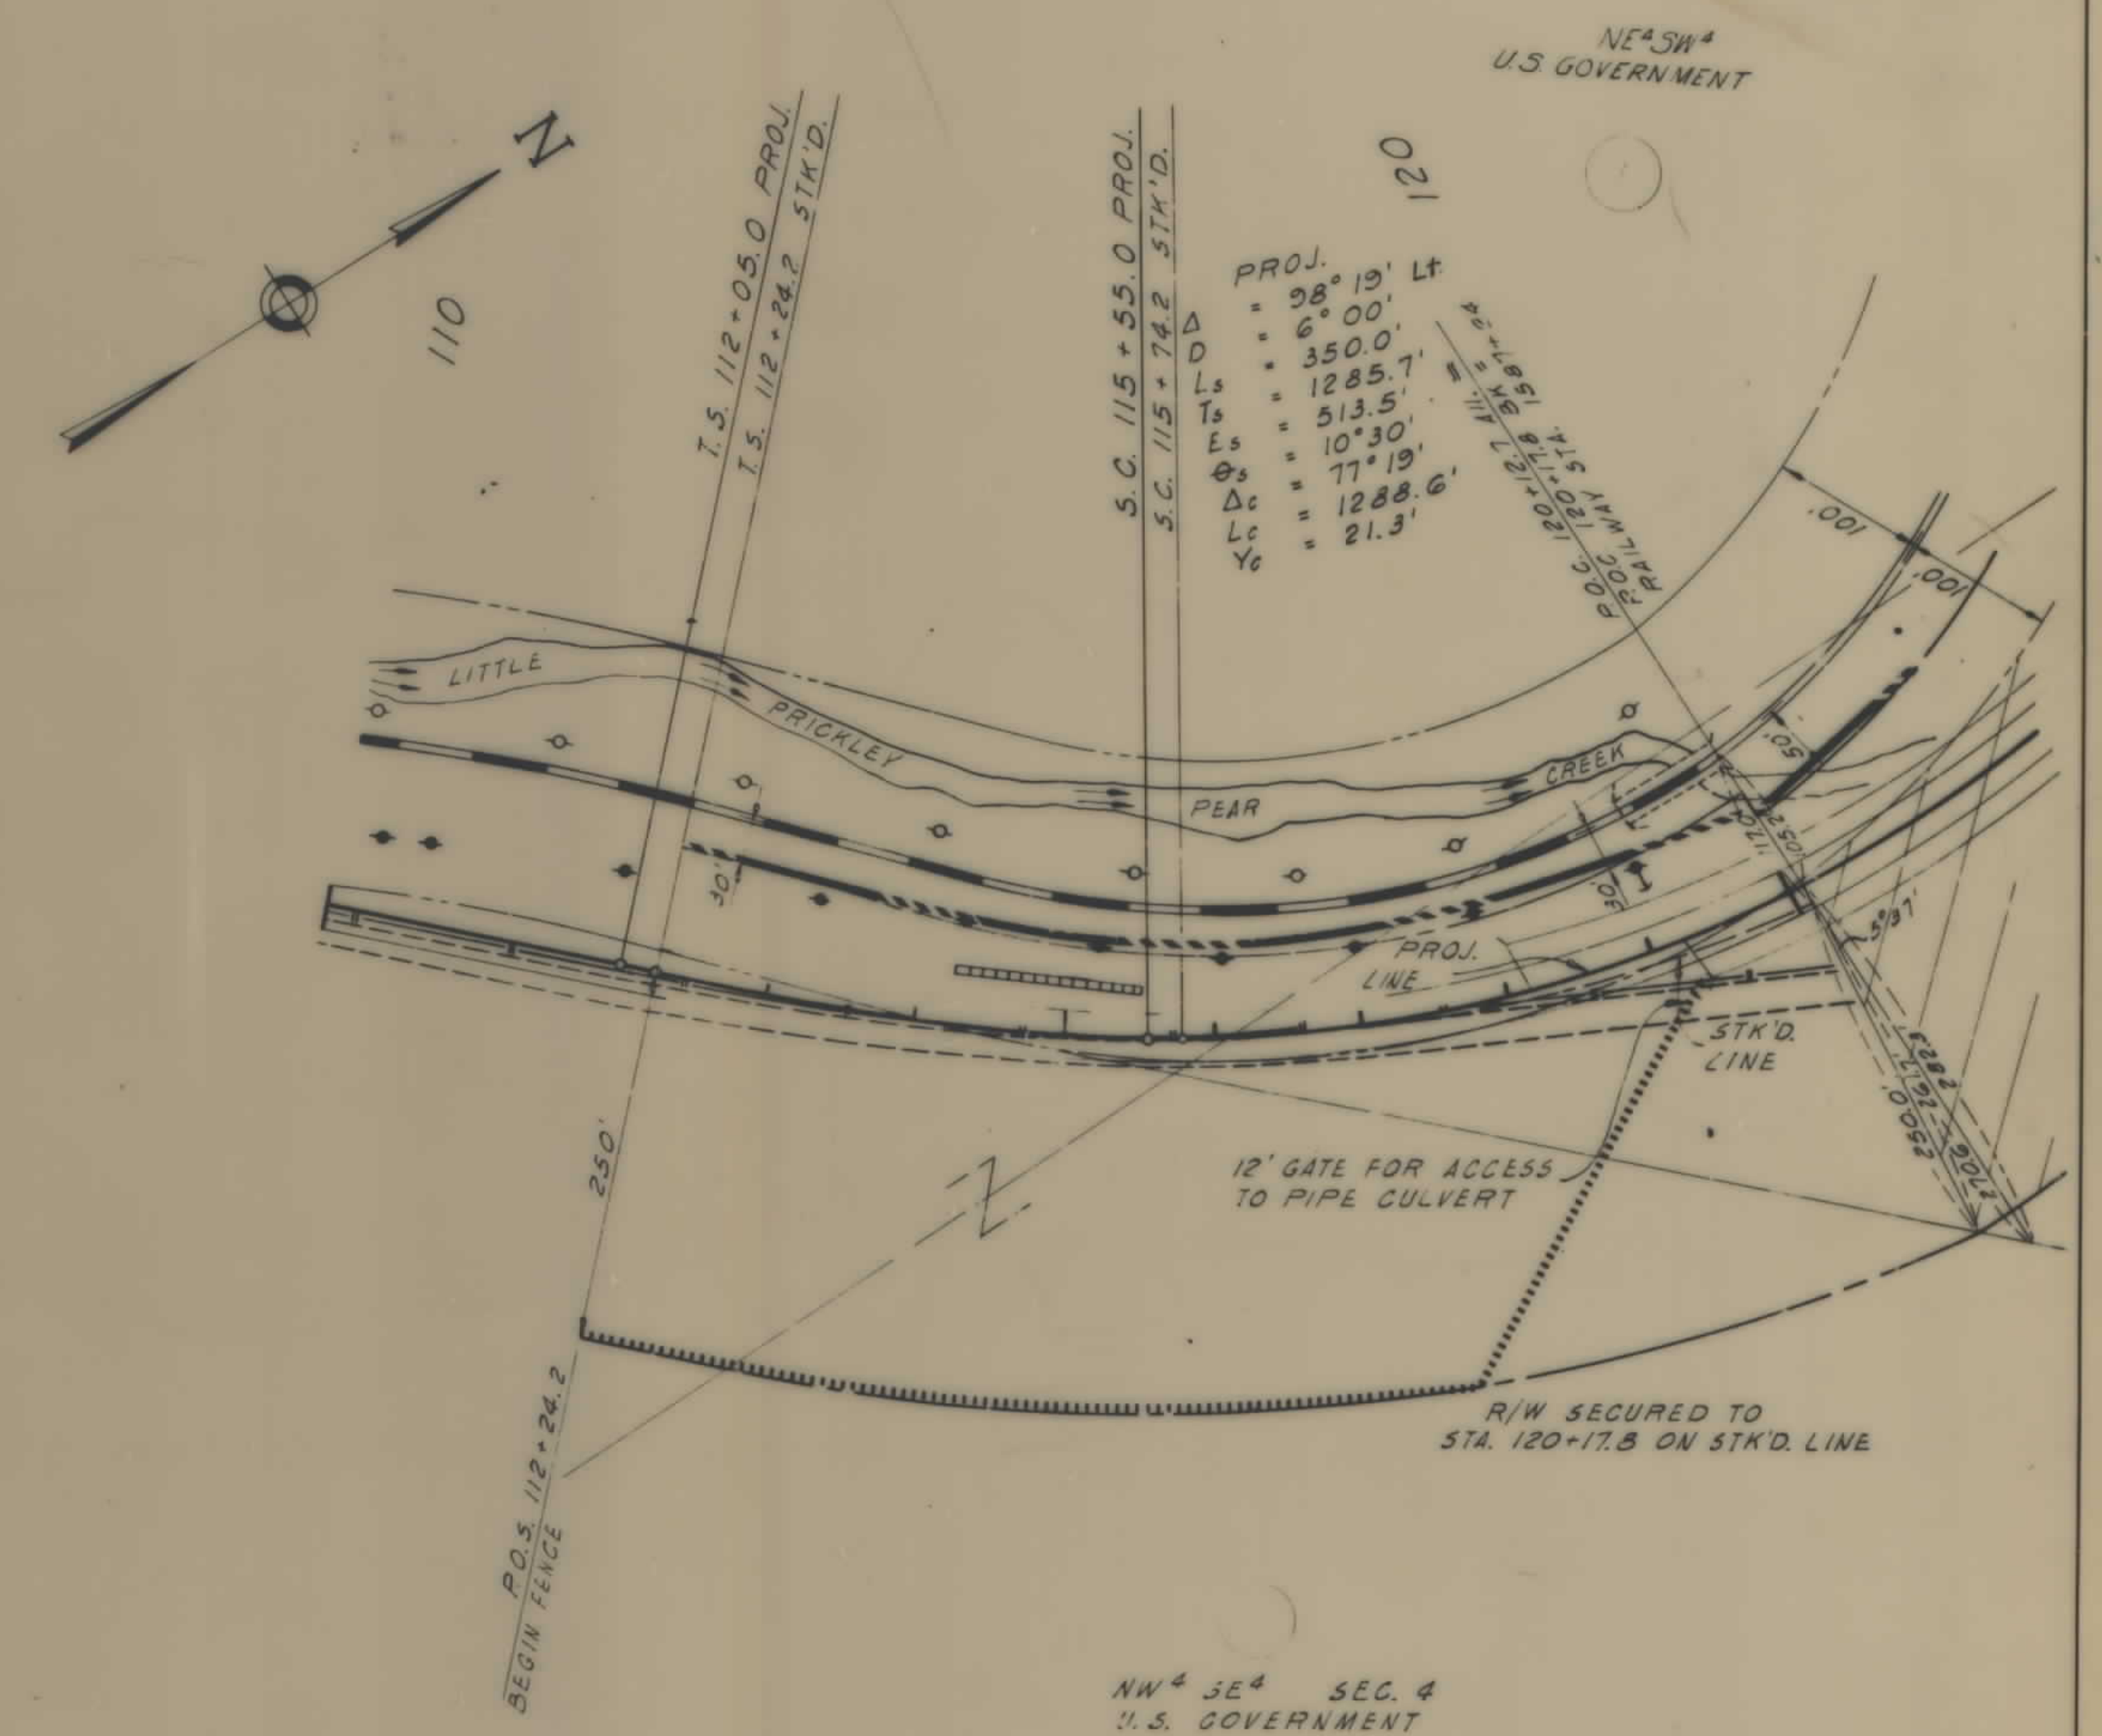


AUTH. FOR ACQ.
4-4-79

CONSTRUCTION LIMITS TOP OF CUT TOE OF FILL		STATE OF MONTANA STATE HIGHWAY COMMISSION LAND REQUIRED FOR RIGHT OF WAY	
MAP TRANS. TO R/W		LEWIS & CLARK	COUNTY
MAP REVISED		SCALE 1"=100' MAP COMPLETED 3-5-62	
B.P.R. APPROVAL			

PARCEL NO.	LOCATION	OWNER	ADDRESS	ACREAGE TAKEN	REMAINDER	
					LT	RT
14	SW ⁴ SW ⁴ SEC. 11	INGA F. WIRTH	708 N. HOBACK HELENA, MONTANA	0.18	0.60	21.13
14	NW ⁴ SW ⁴ SEC. 11	INGA F. WIRTH	708 N. HOBACK HELENA, MONTANA	7.06	20.93	12.01
14	NE ⁴ SW ⁴ SEC. 11	INGA F. WIRTH	708 N. HOBACK HELENA, MONTANA	0.96	0.00	39.04
14	SE ⁴ NW ⁴ SEC. 11	INGA F. WIRTH	708 N. HOBACK HELENA, MONTANA	7.96	15.60	16.44

NOTE: REMAINDER INCLUDES EXISTING RY. & HWY. R/W.

FED. ROAD DIST. NO.	STATE	FED. AID PROJECT NUMBERS		STATE NO.	SHEET NO.	TOTAL SHEETS
		CONST. NO.	R/W NO.			
8	MONT.		I-15-4(50)217		2	4

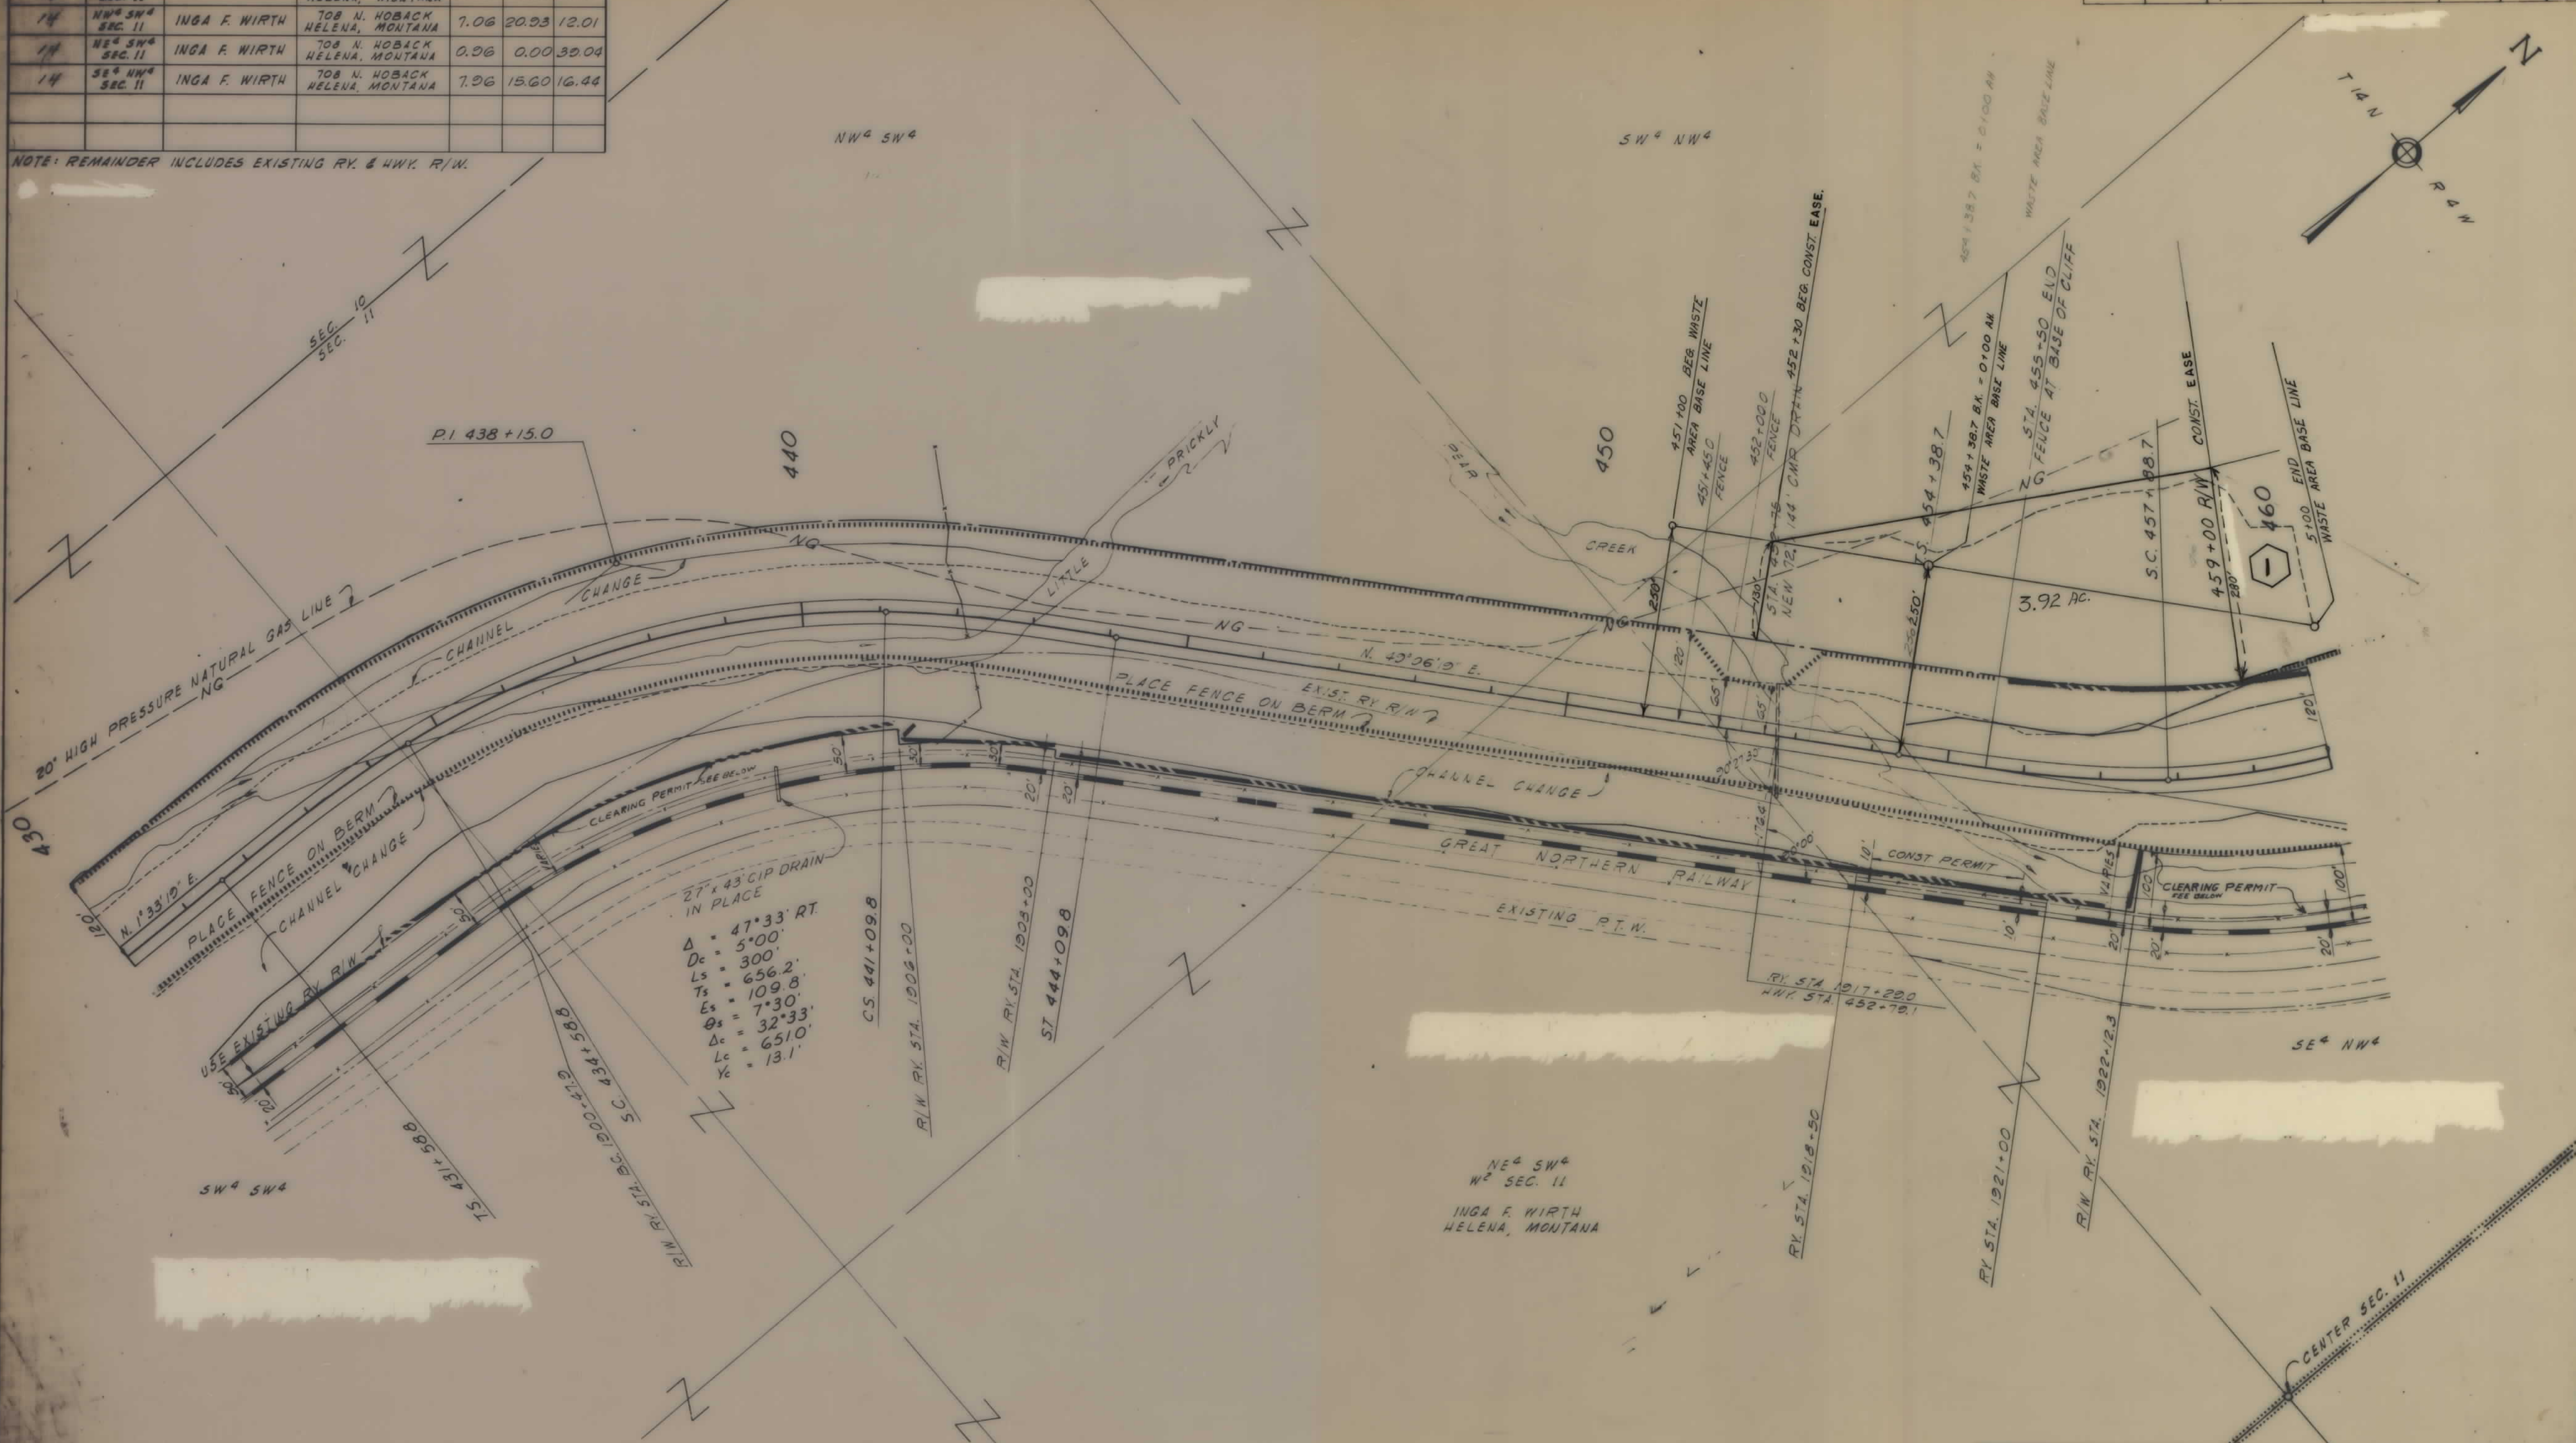

27' x 43' CIP DRAIN
IN PLACE
 $\Delta = 47.33'$ RT.
 $D_c = 5.00'$
 $L_s = 300'$
 $T_s = 656.2'$
 $E_s = 109.8'$
 $\theta_s = 7.30'$
 $\Delta_c = 32.33'$
 $L_c = 651.0'$
 $Y_c = 13.1'$

CONSTRUCTION LIMITS		STATE OF MONTANA	
TOP OF CUT	-----	STATE HIGHWAY COMMISSION	
TOE OF FILL	-----	LAND REQUIRED FOR RIGHT OF WAY	
MAP TRANS. TO R/W	-----	LEWIS & CLARK COUNTY	
MAP REVISED	8-18-79	SCALE 1"=100' MAP COMPLETED	
B.P.R. APPROVAL	7-23-79		

AUTH. FOR ACQ.
4-6-79

PARCEL NO.	LOCATION	OWNER	ADDRESS	ACREAGE TAKEN	REMAINDER	
					LT	RT
14	SE ⁴ NW ⁴ SEC. 11	INGA F. WIRTH	708 N. HOBACK HELENA, MONTANA	7.5	15.00	10.00
14	NE ⁴ NW ⁴ SEC. 11	INGA F. WIRTH	708 N. HOBACK HELENA, MONTANA	8.67	11.37	7.50
15	SE ⁴ SW ⁴ SEC. 2	STELLA MOTAKIS & MARY DEVRIES	1000 5TH AVE. SOUTH GREAT FALLS, MONT.	7.15	26.10	
①	SE ⁴ NW ⁴ SEC. 11	ROBERT N. & JOSEPHINE M. WIRTH	WOLF CREEK, MONT.	0.74 AC	14.86	16.44
①	NE ⁴ NW ⁴ SEC. 11	ROBERT N. & JOSEPHINE M. WIRTH	WOLF CREEK, MONT.			2.11 AC.

NOTE: REMAINDER INCLUDES EXISTING RY. & HWY. R/W.


FED. ROAD DIST. NO.	STATE	FED. AID PROJECT NUMBERS		STATE NO.	SHEET NO.	TOTAL SHEETS
		CONST. NO.	R/W NO.			
8	MONT.		I-15-4 (50) 217		3	4



PARCEL NO.	LOCATION	OWNER	ADDRESS	ACREAGE TAKEN	REMAINDER	
					LT	RT
15	SE 1/4 SW 1/4 SEC 2	STELLA MOTAKIS & MARY DEVRIES	1000 5TH AVE. SOUTH GREAT FALLS, MONT.	6.75	7.15	26.10
15	NE 1/4 SW 1/4 SEC 2	STELLA MOTAKIS & MARY DEVRIES	1000 5TH AVE. SOUTH GREAT FALLS, MONT.	7.66	10.80	21.54
16	SE 1/4 NW 1/4 SEC 2	INGA F. WIRTH	708 N. HOBACK HELENA, MONTANA	1.84	00.38	38.08
16	SW 1/4 NW 1/4 SEC 2	INGA F. WIRTH	708 N. HOBACK HELENA, MONTANA	5.33	27.75	6.92
②		STELLA MOTAKIS & MARY DEVRIES	1000 5TH AVE. SOUTH GREAT FALLS, MONT.	1.16		
③	5 1/2 NW 1/4 SEC. 2	ROBERT N. & JOSEPHINE M. WIRTH	WOLF CREEK, MONT.	0.30	27.53	45.00

NOTE: REMAINDER INCLUDES EXISTING RY. & HWY. R/W.

FED. ROAD DIST. NO.	STATE	FED. AID PROJECT NUMBERS		STATE NO.	SHEET NO.	TOTAL SHEETS
		CONST. NO.	R/W. NO.			
8	MONT.		1-15-4 (50) 217		4	4

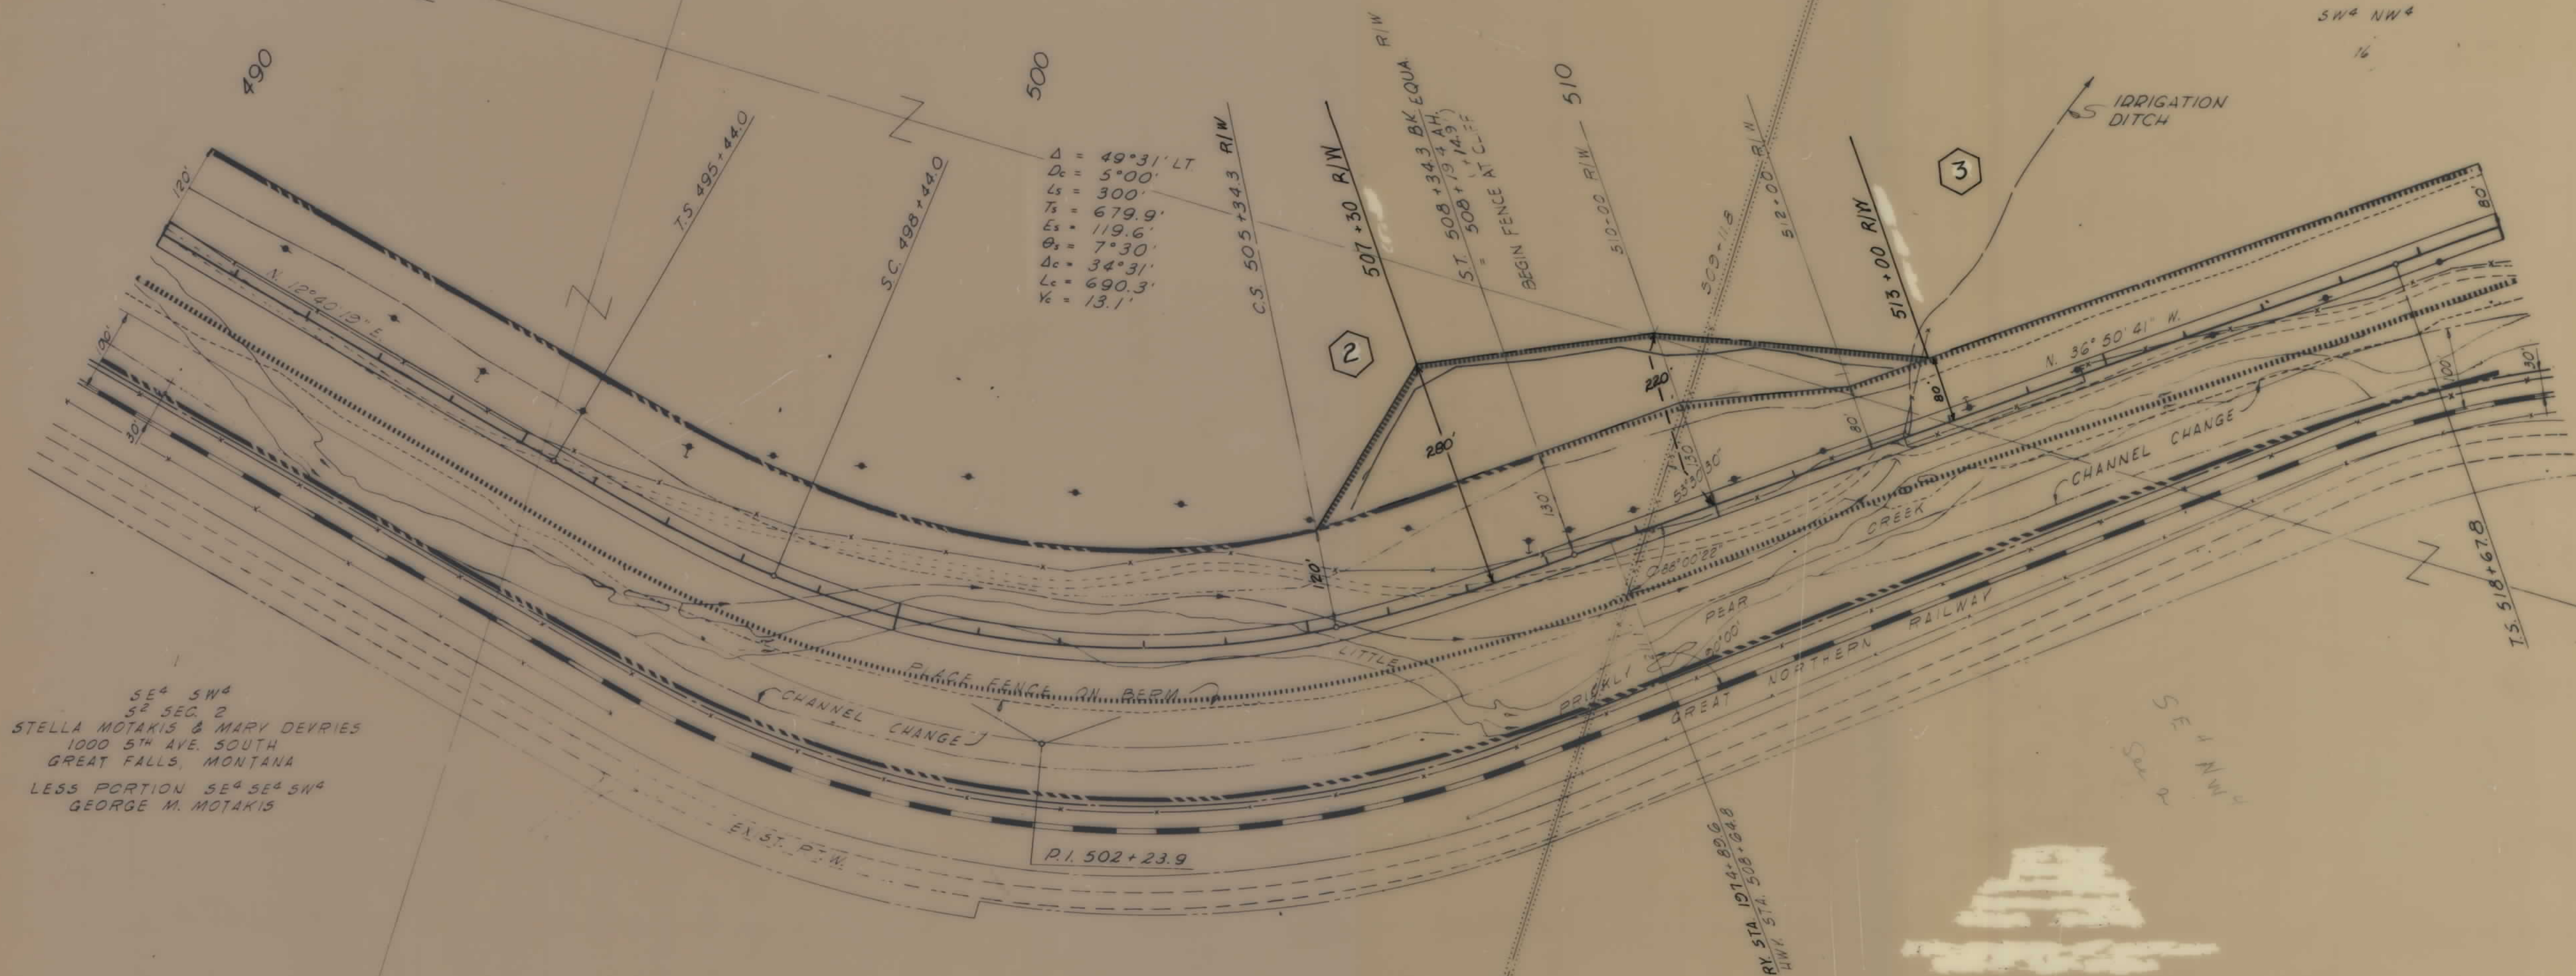

SE 1/4 SW 1/4
SEC. 2
STELLA MOTAKIS & MARY DEVRIES
1000 5TH AVE. SOUTH
GREAT FALLS, MONTANA
LESS PORTION SE 1/4 SE 1/4 SW 1/4
GEORGE M. MOTAKIS

NE 1/4 SW 1/4
STELLA MOTAKIS & MARY DEVRIES

AUTH. FOR ACQ.
4-4-74

CONSTRUCTION LIMITS	TOP OF CUT	TOE OF FILL
MAP TRANS. TO R/W	8-8-77	
MAP REVISED	8-8-77	
B.P.R. APPROVAL		

STATE OF MONTANA
STATE HIGHWAY COMMISSION
LAND REQUIRED FOR RIGHT OF WAY
LEWIS & CLARK COUNTY
SCALE 1"=100' MAP COMPLETED