

PLANS
NOT
TO
SCALE

FED. ROAD DIST. NO.	STATE	FED. AID PROJECT NUMBERS		STATE NO.	SHEET NO.	TOTAL SHEETS
		CONST. NO.	R/W NO.			
8	MONT.	I15-5(30) 259	I15-5(29) 259	8154-29	1	17

ULM- GORE HILL


STATE OF MONTANA
STATE HIGHWAY COMMISSION

RIGHT OF WAY PLAN OF
FEDERAL AID PROJECT NO. I 15-5 (29) 259 R/W
I 15-5 (30) 259 CONST.
ULM - GORE HILL
LENGTH 7.766 MILES



CONVENTIONAL SIGNS		
STATE AND NATIONAL LINE.....	-----	
COUNTY LINE.....	-----	
CITY, VILLAGE OR BOROUGH LINE.....	-----	
TOWNSHIP LINE.....	-----	
SECTION LINE.....	-----	
RESERVATION LINE.....	-----	
FENCE LINE.....	-----	
GUARD RAIL.....	-----	
OWNERSHIP BOUNDARY.....	-----	
RIGHT OF WAY LINE.....	-----	
RIGHT OF WAY LINE FENCED.....	-----	
TRAVELED WAY.....	-----	
RAILROADS.....	-----	
RETAINING WALLS.....	-----	
BASE OR SURVEY LINE.....	-----	
LEVEE.....	-----	
CULVERTS IN PLACE (PLAN).....	-----	
NEW CULVERTS (PLAN).....	-----	
NEW CULVERTS (PROFILE).....	-----	
TROLLEY POLE.....	-----	
POWER POLE.....	-----	
TELEPHONE OR TELEGRAPH POLE.....	-----	
MARSH.....	-----	
DITCH.....	-----	
RIPRAP.....	-----	
BRIDGE.....	-----	
SECTION CORNER.....	FOUND	UNFOUND
1/4 SECTION CORNER.....	FOUND	UNFOUND
1/16 CORNER.....	FOUND	UNFOUND
CENTER OF SECTION.....	FOUND	UNFOUND
CONTROL OF ACCESS WITH FENCE.....	-----	
CONTROL OF ACCESS WITHOUT FENCE.....	-----	
PARCEL NUMBER.....	-----	
CATTLE GUARD.....	-----	
GATE IN FENCE.....	-----	
CONSTRUCTION LIMITS.....	CUT	FILL

INDEX		
PARCEL NO.	OWNERSHIPS	SHEET NO.
1	TOWN OF ULM	4
2	JOHN E. BALL	4
3, 34, 38	ANDERSON RANCH CO.	5, 6, 7, & 8
4	WILLIAM W. BROWN	8 & 9
5, 10	H.J. & MARY SCHILLING	9, 10, 11, 12, & 13
6	STEPHAN M. SWANBERG ET. AL.	10 & 11
7	RALPH E. BRIGGS	13 & 14
8	ESTHER PAPAN	14, 15, & 16
9	ELIZABETH KITTERMAN	16 & 17
10	H.J. & MARY SCHILLING	4 & 5
11	CLINTON BRODOCK	

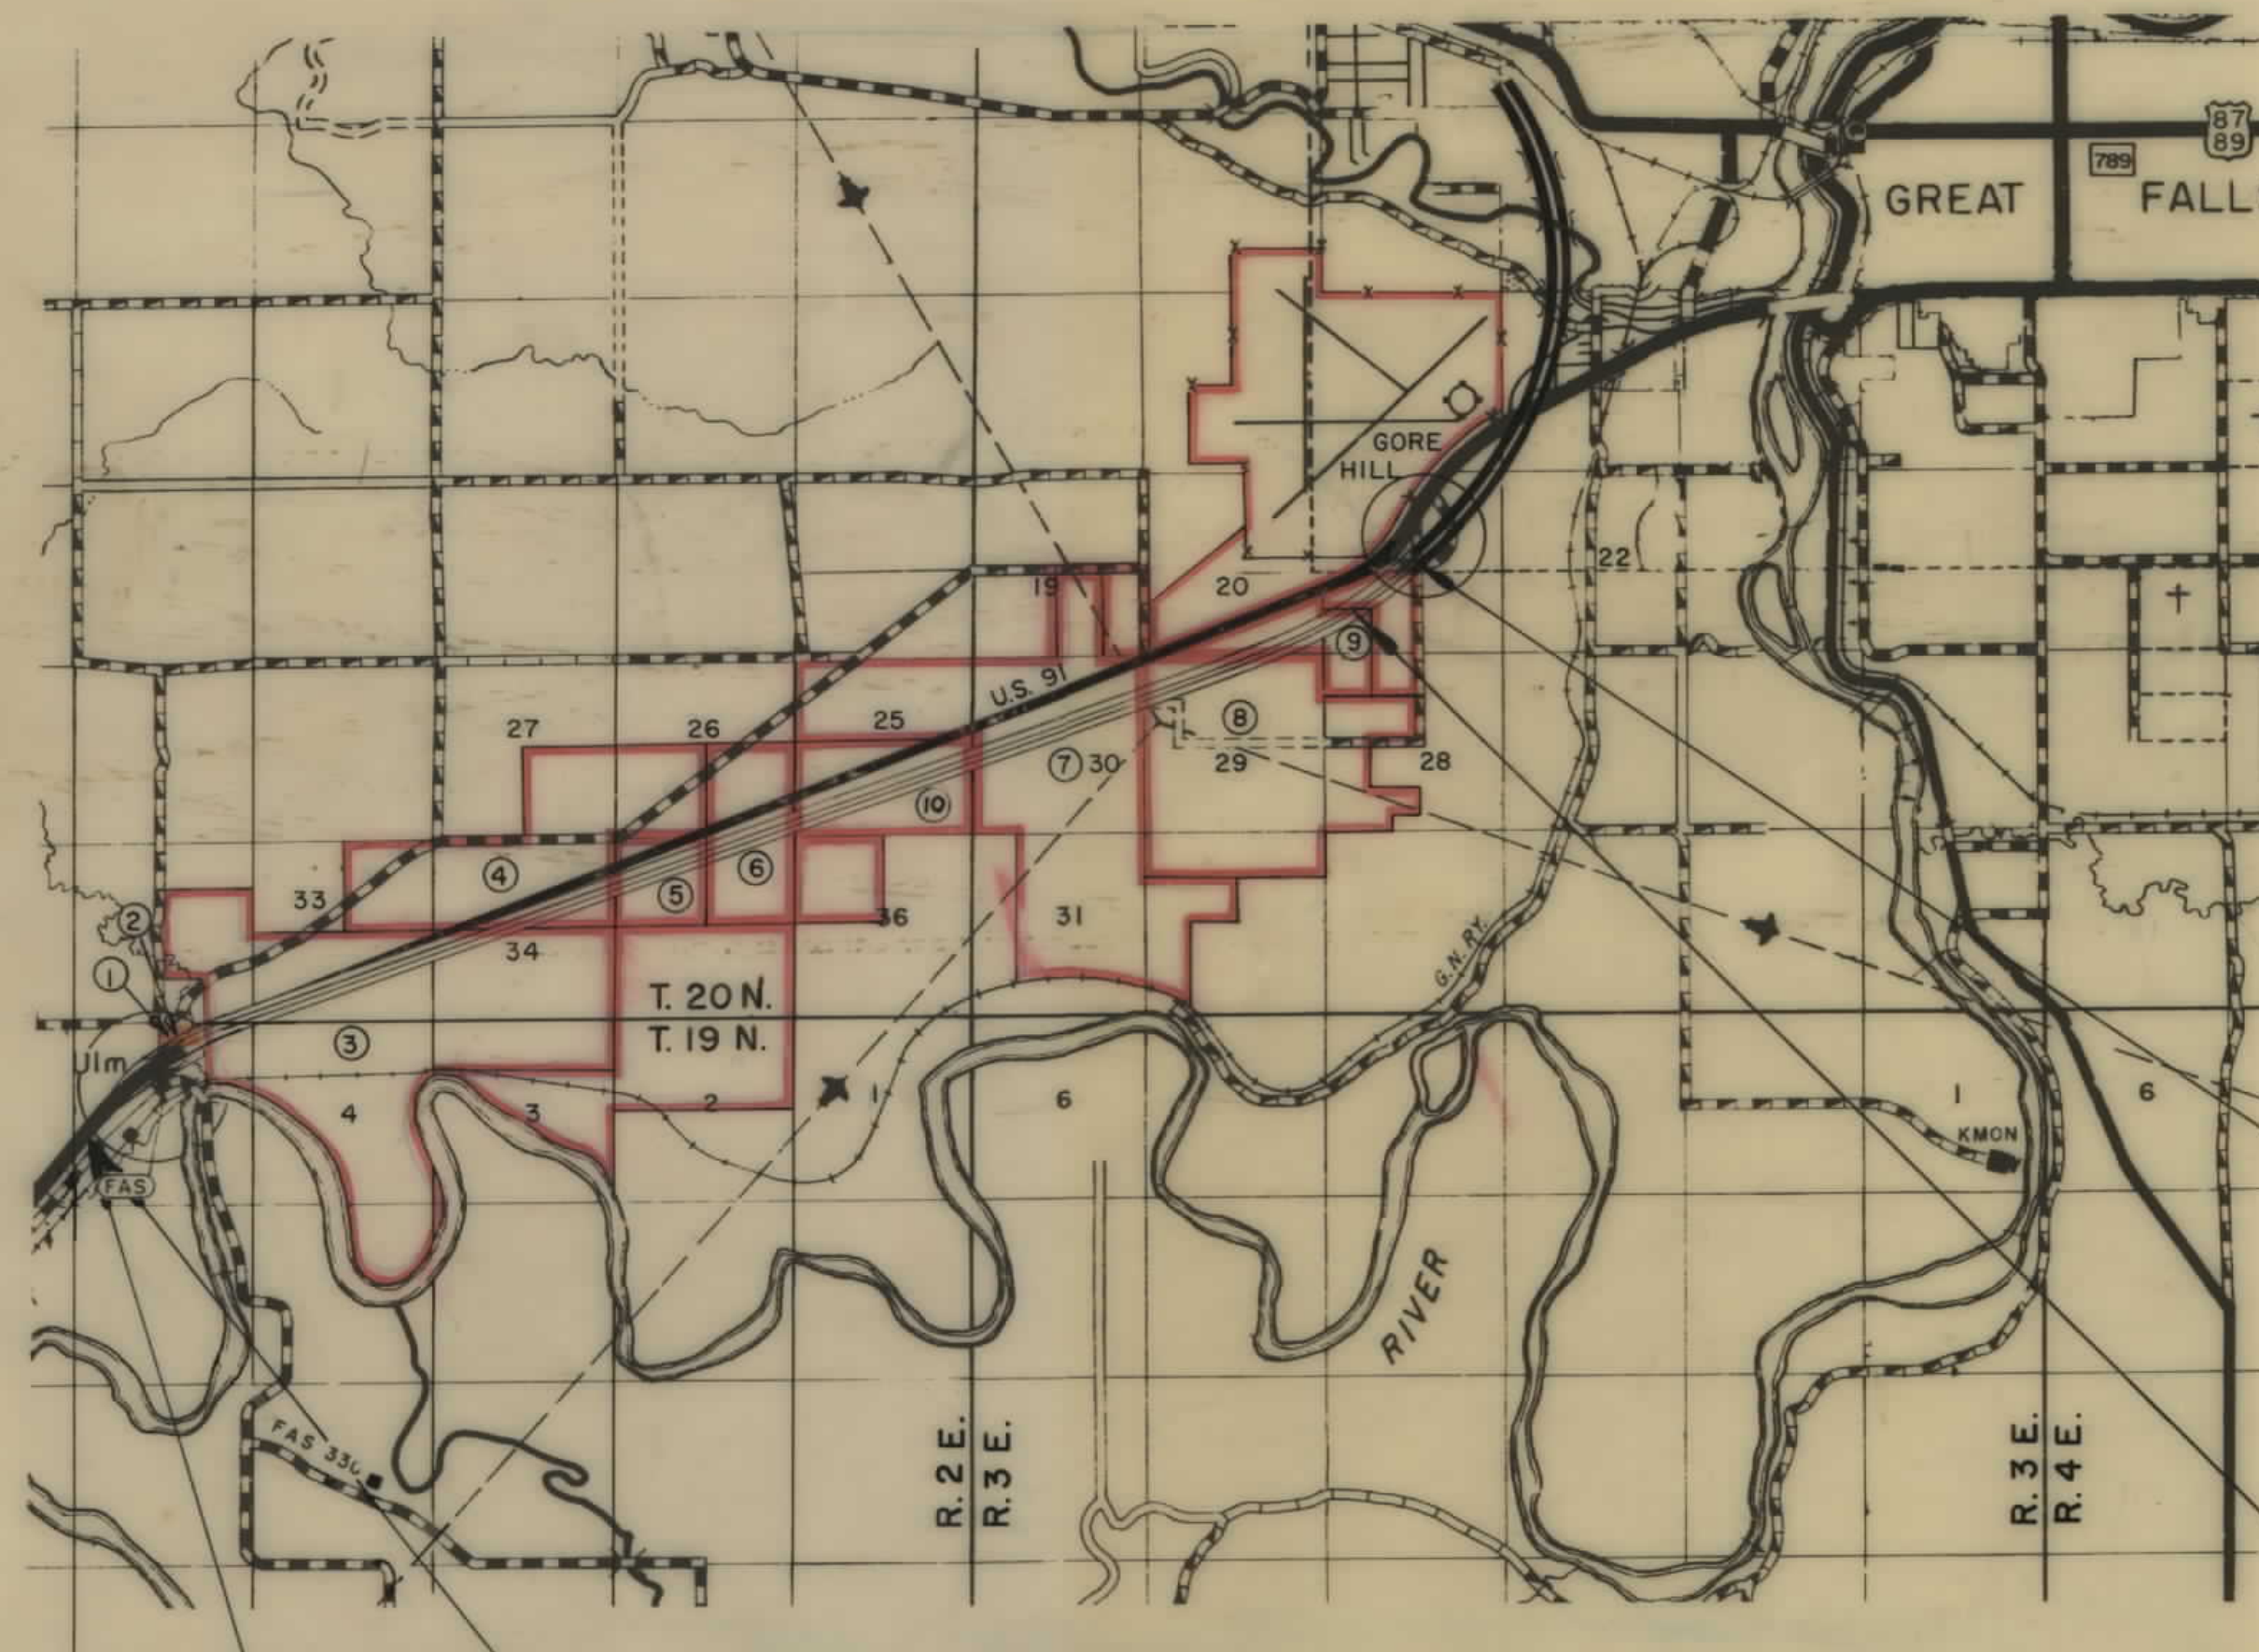

STA. 474+45.0 END I15-5(30) 259 CONST.
STA. 474+45.0 BEGIN I15-5(26) 271 CONST.

STA. 452+42.5 END I15-5(29) 259 R/W =
STA. 452+42.5 BEGIN I-15-5(16) 269 R/W



STA. 708+98.2 BEGIN I15-5(29) 259 R/W.

STA. 708+98.2 BEGIN I15-5(30) 259 CONST.

7-11-68 2-25-70
5/29/65-8/11/65

[illegible]

BEARINGS FROM PROJECT I-182(6)

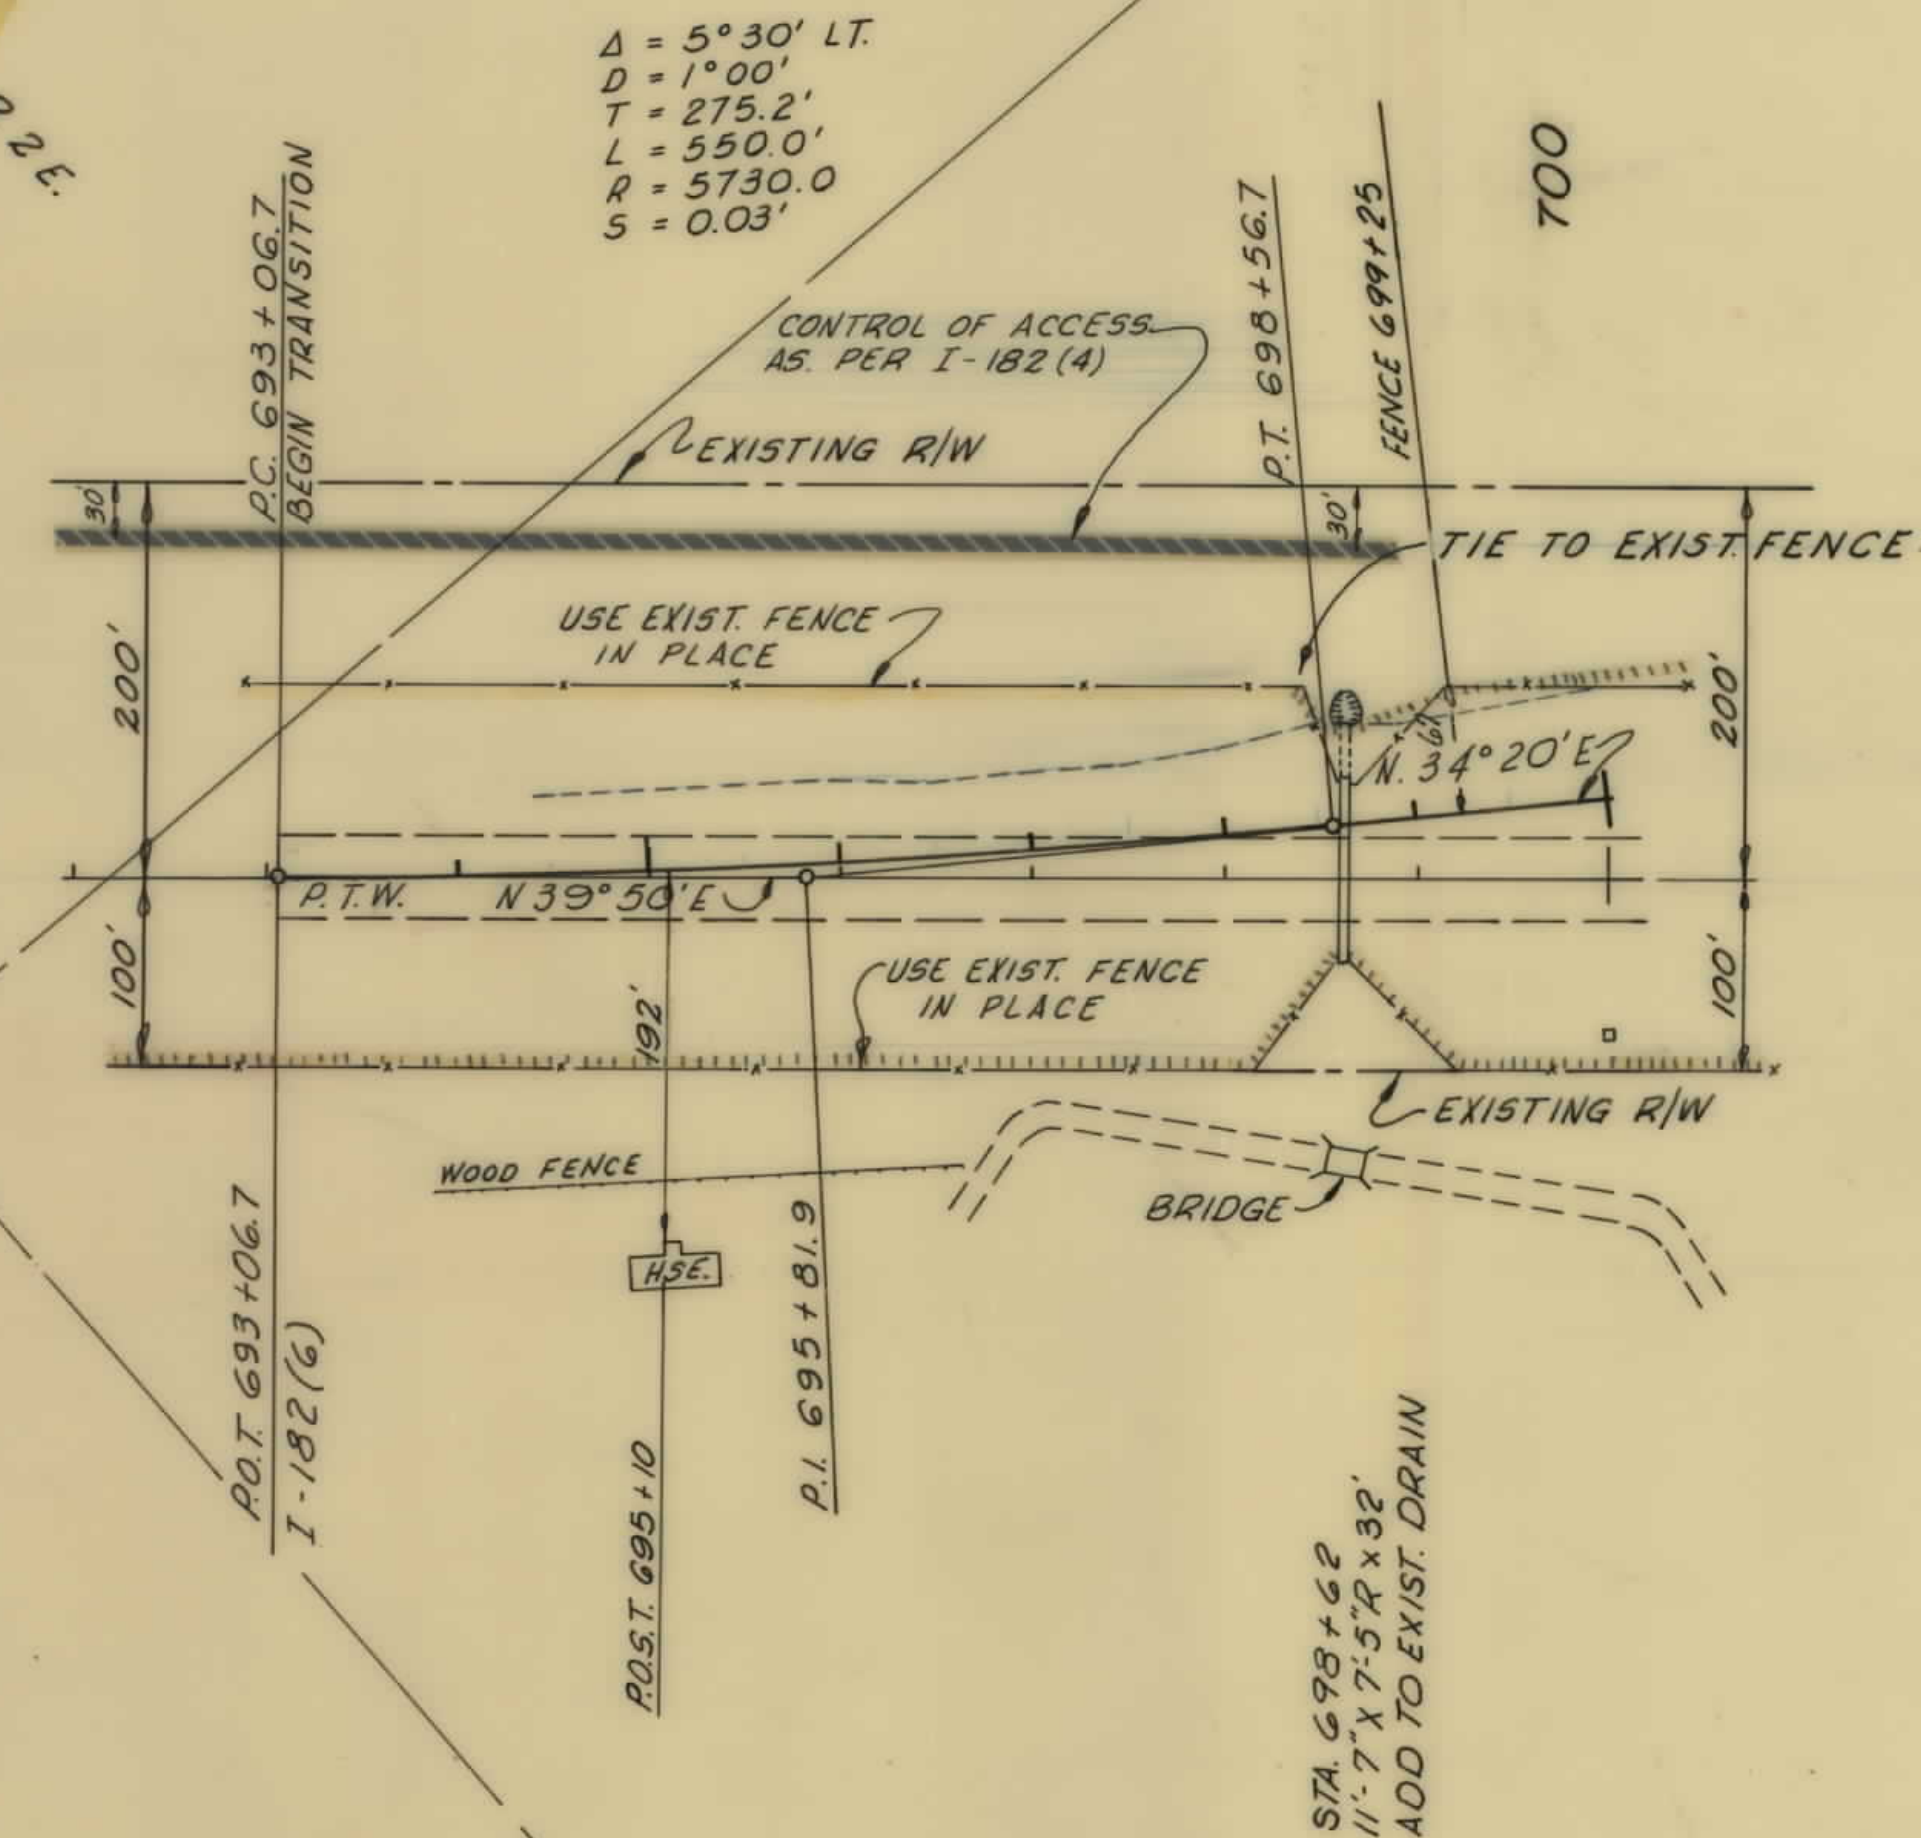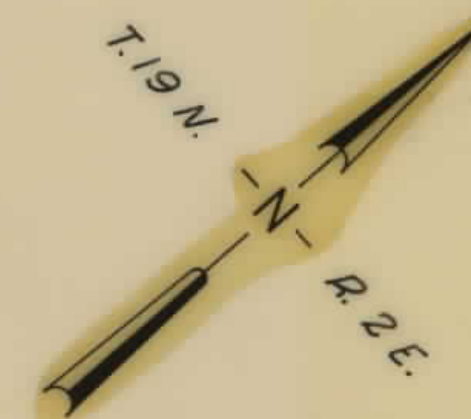


FED. ROAD DIST. NO.	STATE	FED AID PROJECT NUMBERS		STATE NO.	SHEET NO.	TOTAL SHEETS
		CONST. NO.	R/W NO.			
8	MONT.	I 15-5(30)259	I 15-5(29)259	8145-29	2	17

CONSTRUCTION LIMITS TOP OF CUT _____ TOE OF FILL _____	STATE OF MONTANA STATE HIGHWAY COMMISSION LAND REQUIRED FOR RIGHT OF WAY CASCADE COUNTY
MAP TRANS TO R/W _____ MAP REVISED _____	SCALE 1" = 100' MAP COMPLETED _____
B.P.R. APPROVAL <i>5/12/85</i>	

OWNERSHIPS								
PARCEL	NAME	ADDRESS	TOTAL ACREAGE	GROSS TAKE ACREAGE	R.T.W. ACREAGE	NET TAKE ACREAGE	REMAINDER	
							LEFT	RIGHT

FED. ROAD DIST. NO.	STATE	FED. AID PROJECT NUMBERS		STATE NO.	SHEET NO.	TOTAL SHEETS
8	MONT.	CONST. NO.	R/W NO.			
		I15-5(30)259	I15-5(29)259	854-29	3	17

ULM-GORE HILL

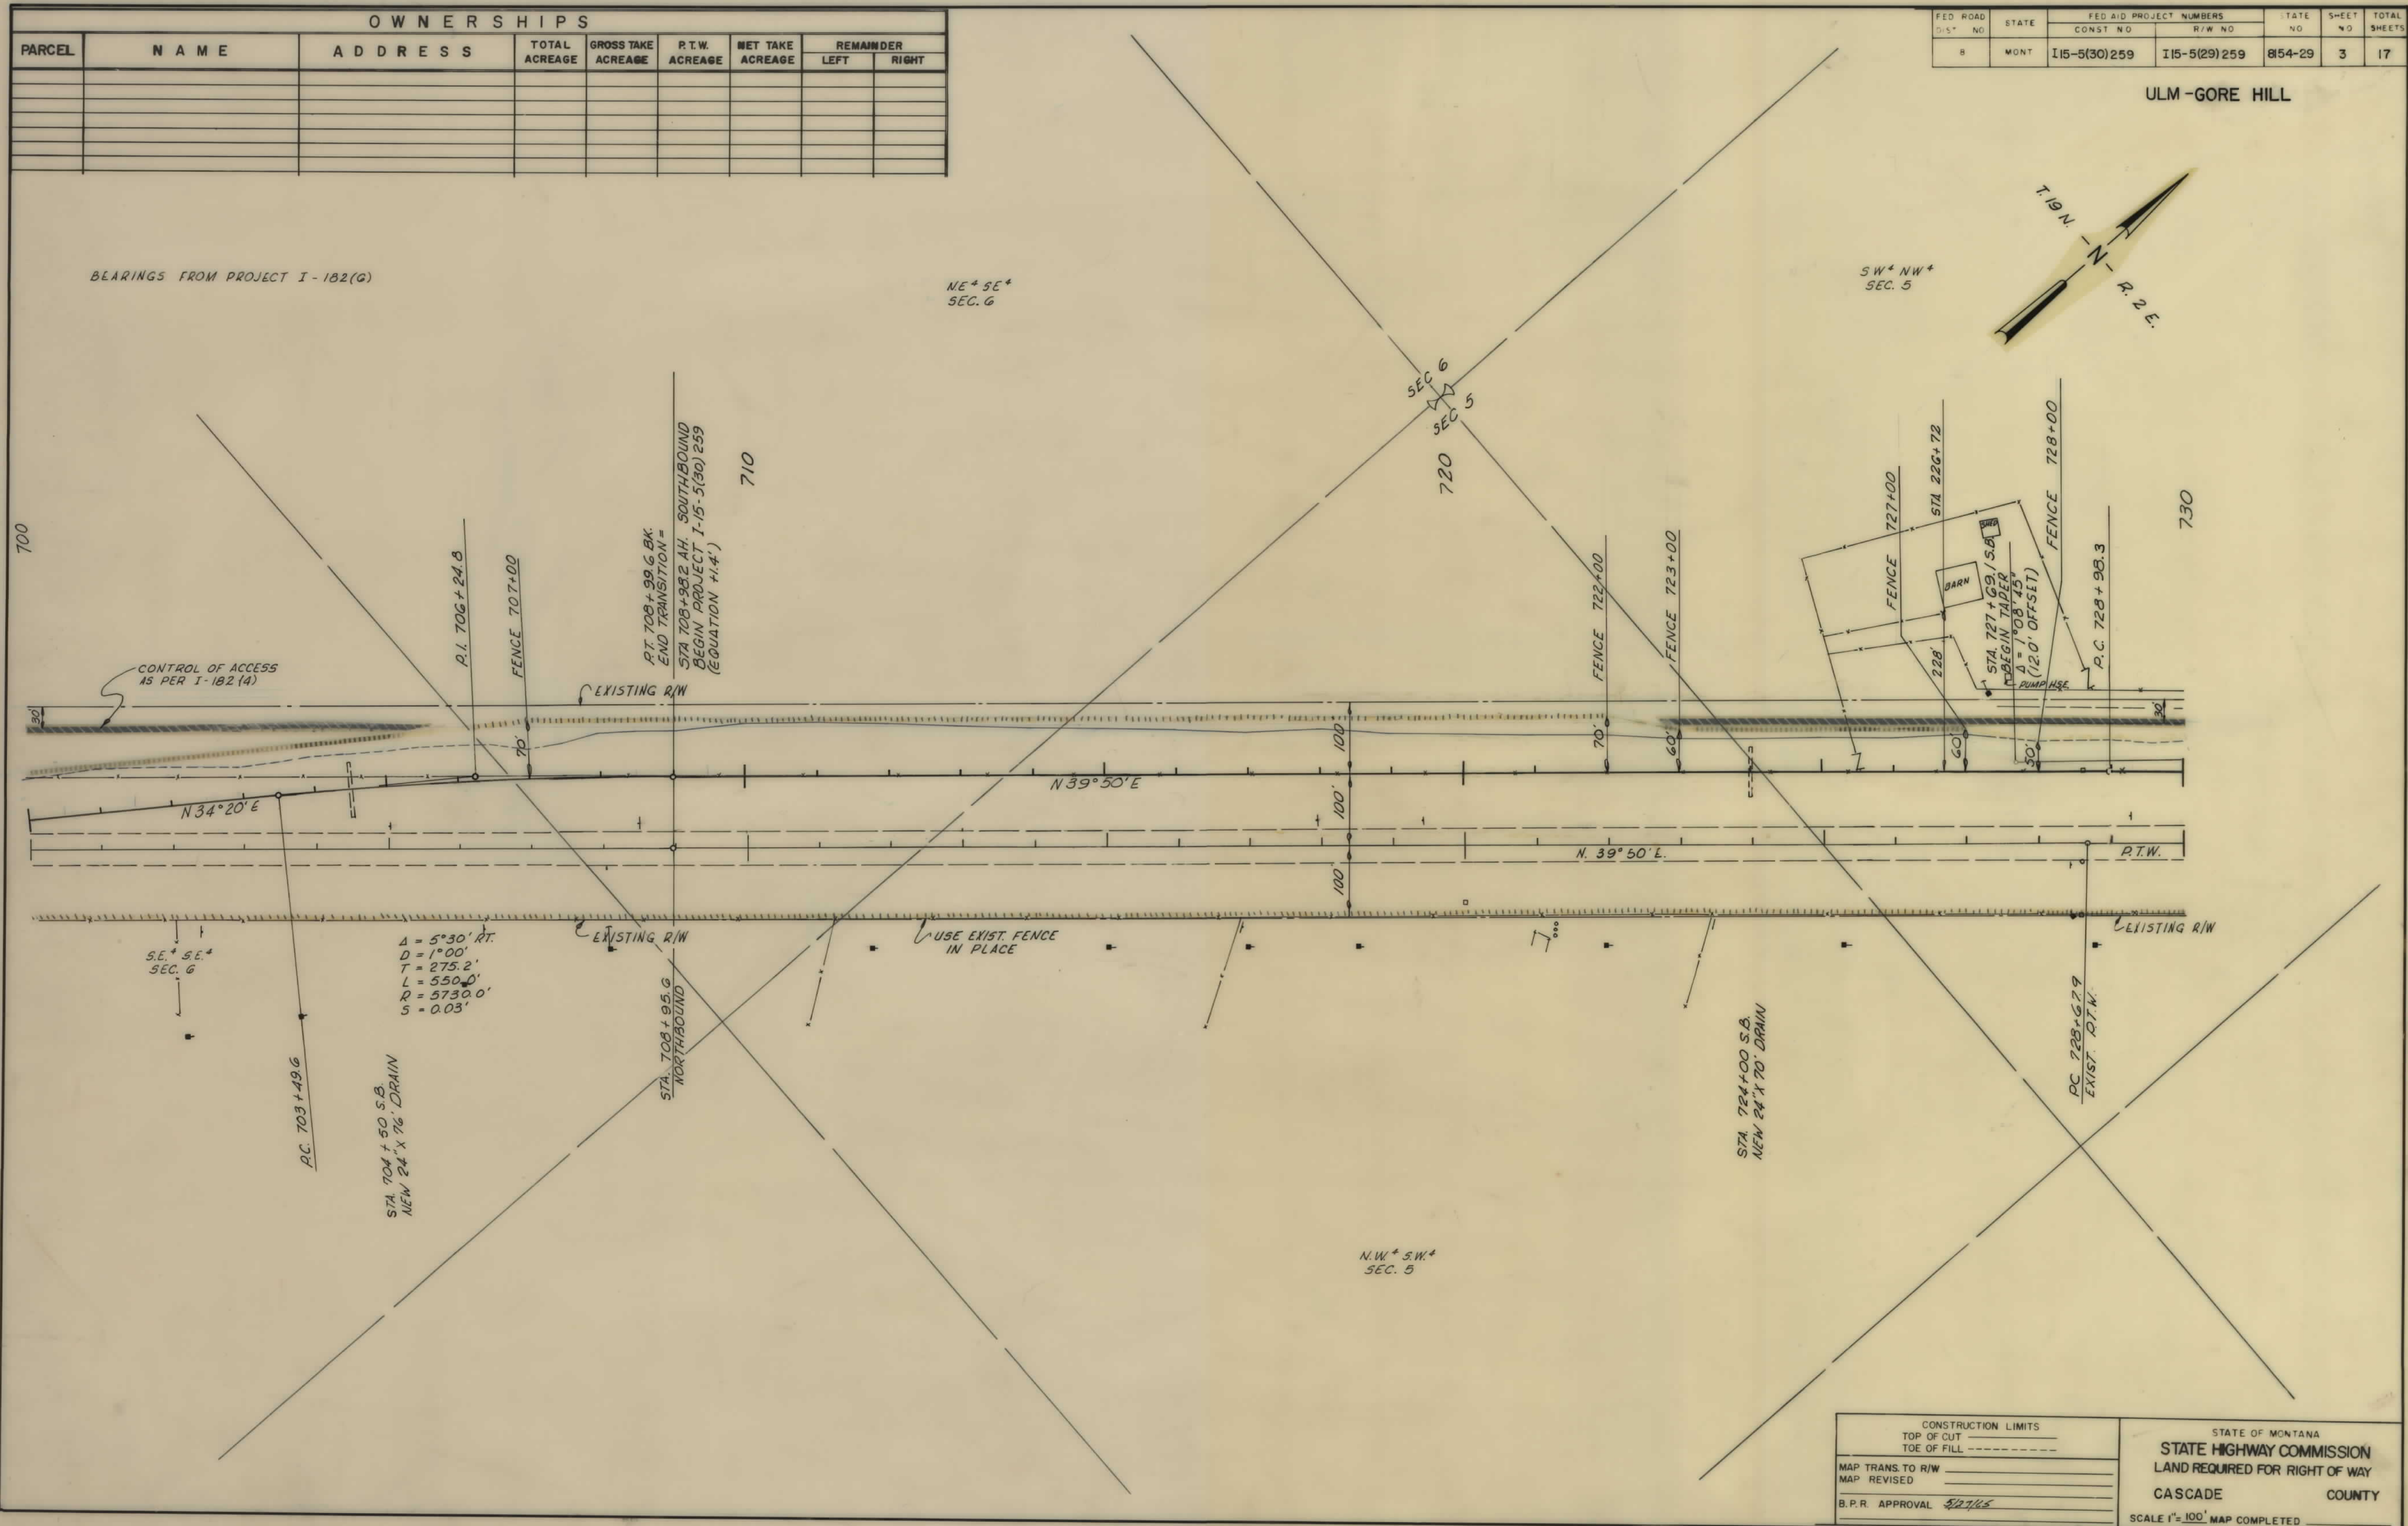



CONSTRUCTION LIMITS	
TOP OF CUT	-----
TOE OF FILL	-----
MAP TRANS. TO R/W	-----
MAP REVISED	-----
B.P.R. APPROVAL	5/27/65

STATE OF MONTANA	
STATE HIGHWAY COMMISSION	
LAND REQUIRED FOR RIGHT OF WAY	
CASCADE	COUNTY
SCALE 1"=100' MAP COMPLETED	

OWNERSHIPS								
PARCEL	NAME	ADDRESS	TOTAL ACREAGE	GROSS TAKE ACREAGE	P.T.W. ACREAGE	NET TAKE ACREAGE	REMAINDER	
							LEFT	RIGHT
3	ANDERSON RANCH CO	RIVER RD. & 10 th Ave. S, GT. FLS.	1,691.23	86.31	33.63	52.68	355.25	1,249.67

FED. ROAD DIST. NO.	STATE	FED. AID PROJECT NUMBERS		STATE NO.	SHEET NO.	TOTAL SHEETS
		CONST. NO.	R/W NO.			
8	MONT.	I15-5(30)259	I15-5(29)259	8154-29	7	17


ULM - GORE HILL

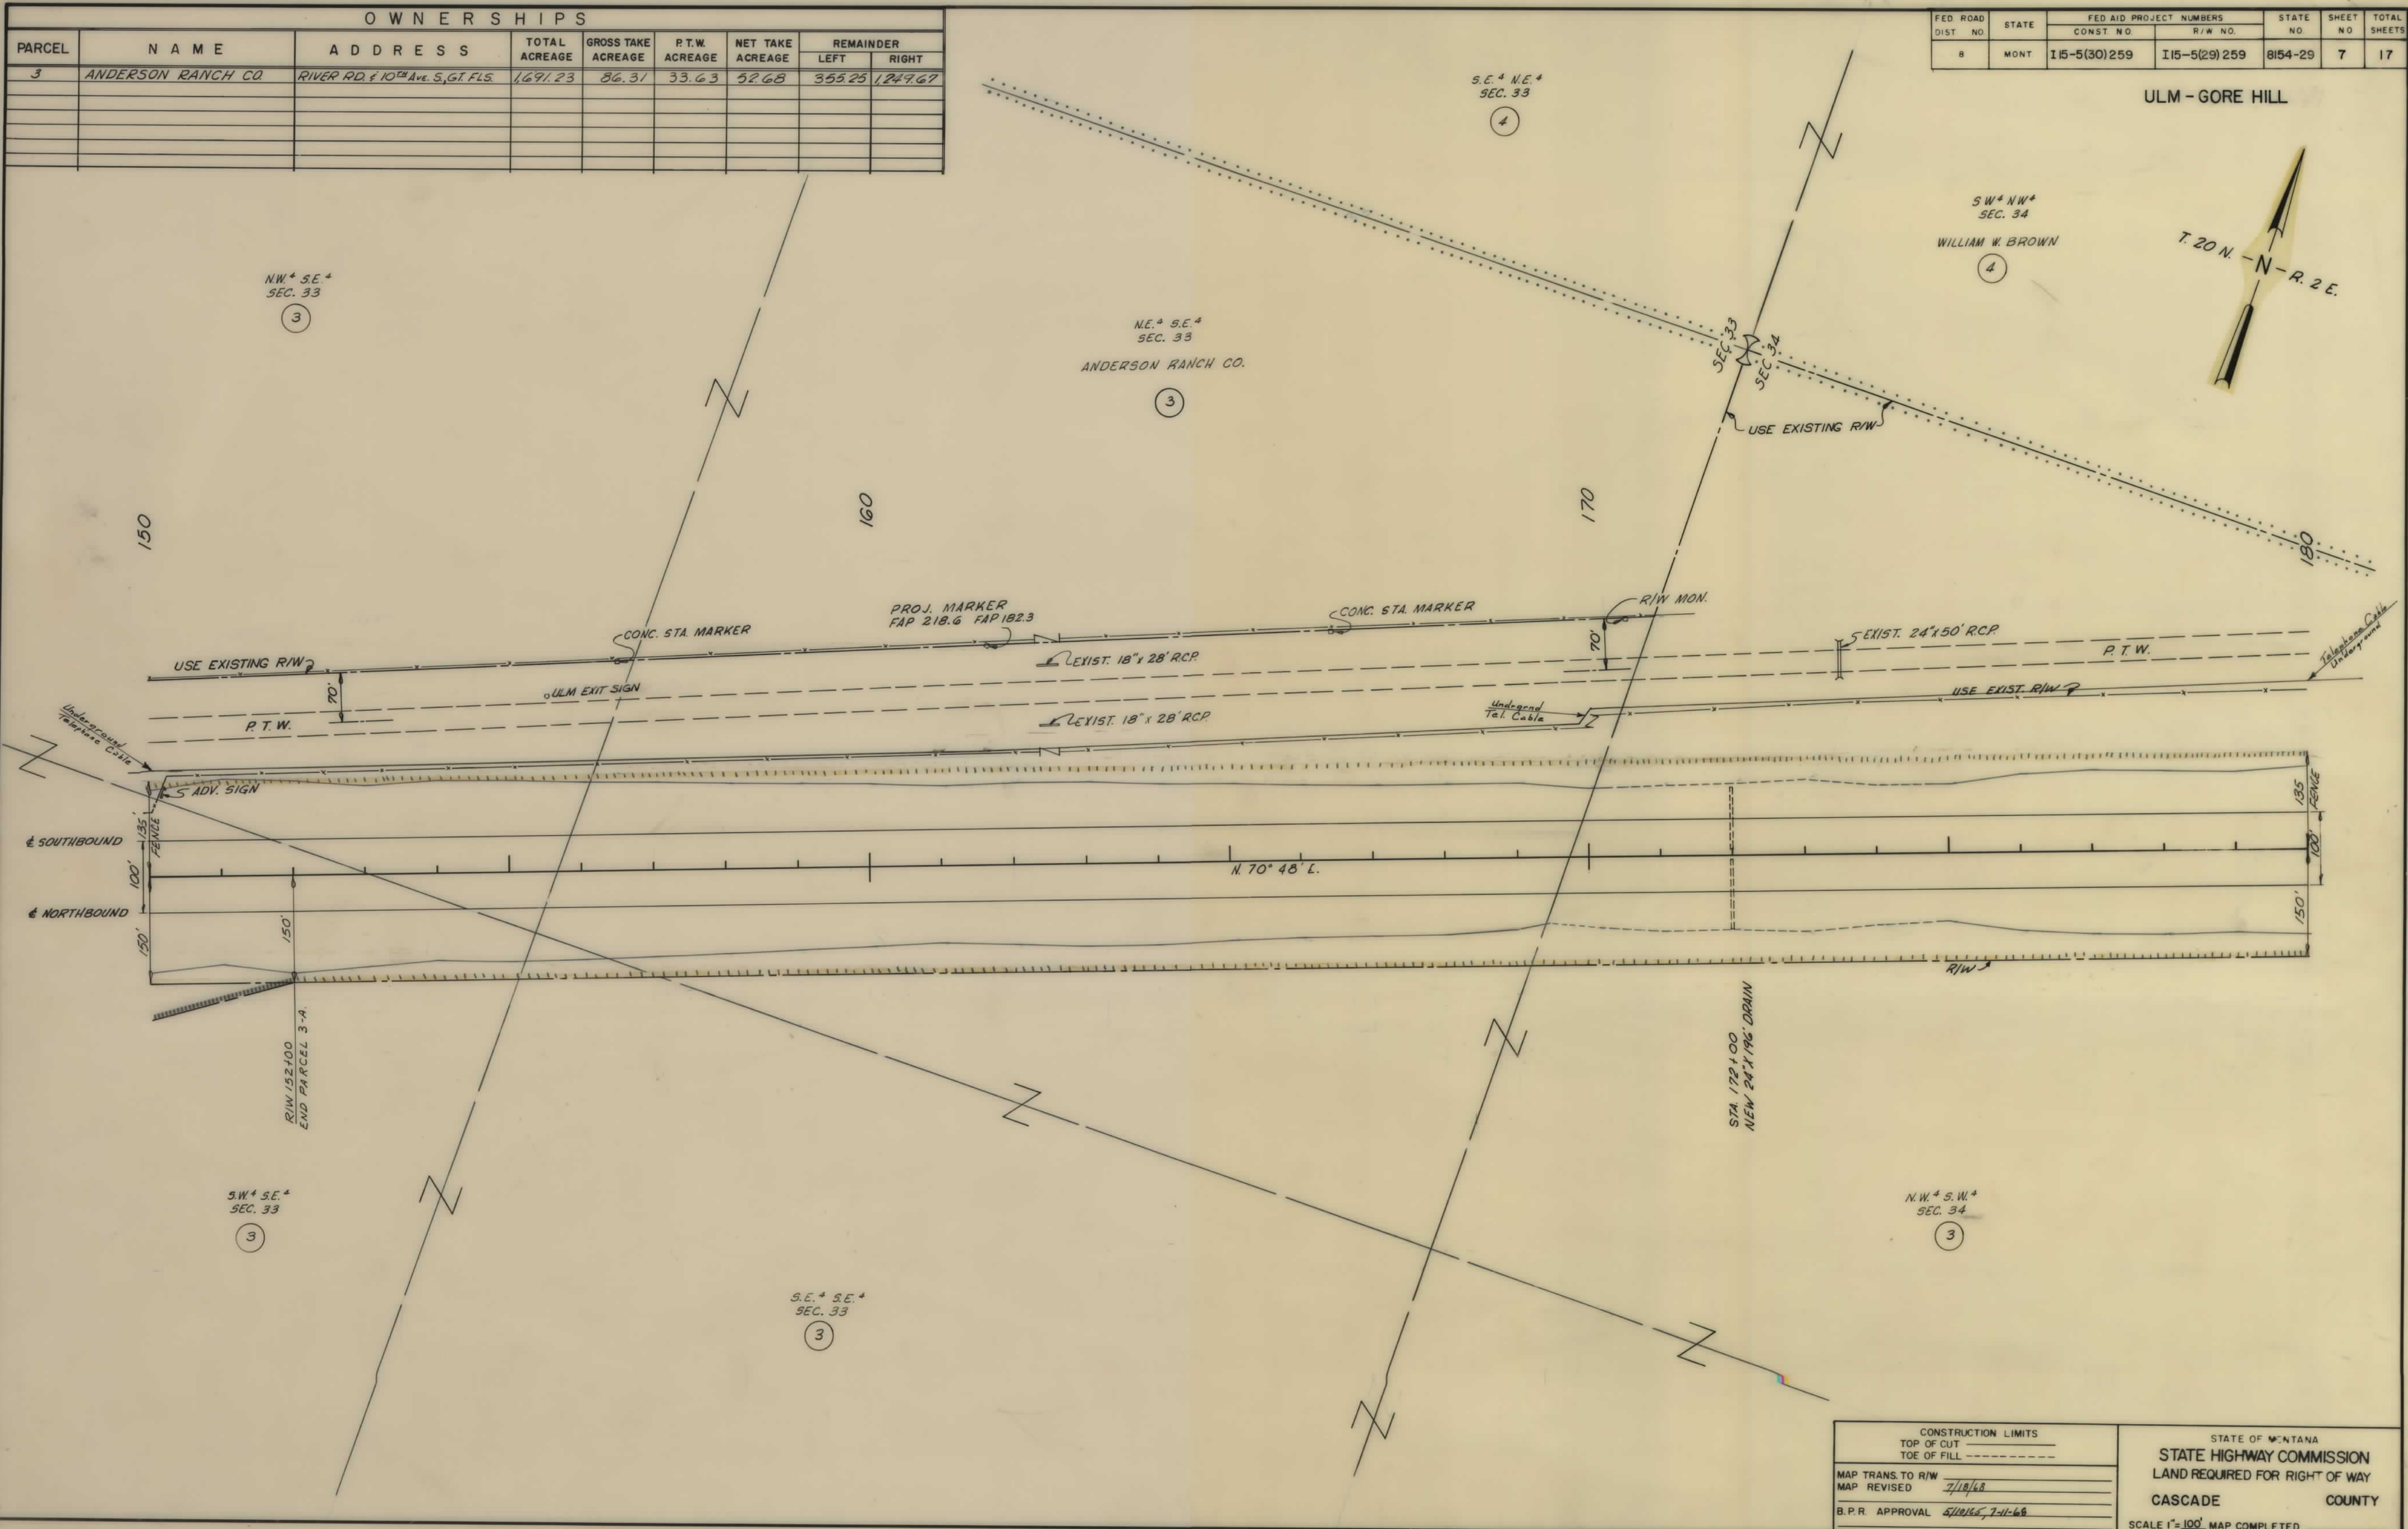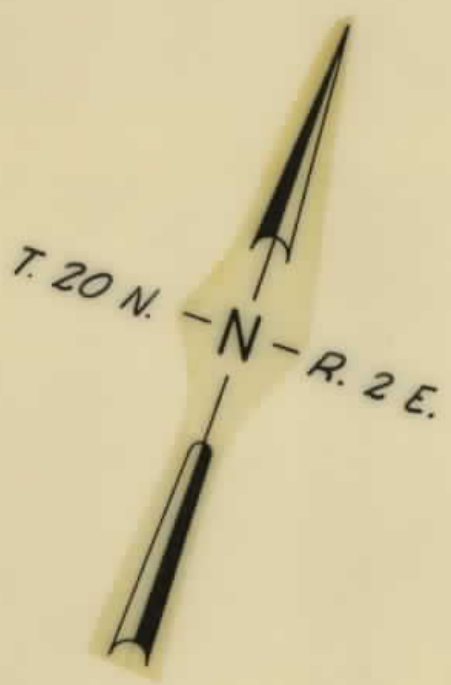

CONSTRUCTION LIMITS		STATE OF MONTANA	
TOP OF CUT	-----	STATE HIGHWAY COMMISSION	
TOE OF FILL	-----	LAND REQUIRED FOR RIGHT OF WAY	
MAP TRANS. TO R/W	7/18/68	CASCADE COUNTY	
MAP REVISED	7/18/68	SCALE 1"=100' MAP COMPLETED	
B.P.R. APPROVAL	5/10/68, 7-11-68		

OWNERSHIPS								
PARCEL	NAME	ADDRESS	TOTAL ACREAGE	GROSS TAKE ACREAGE	P.T.W. ACREAGE	NET TAKE ACREAGE	REMAINDER	
							LEFT	RIGHT
3	ANDERSON RANCH CO.	RIVER RD. & 10th Ave S., GT. FLS.	1691.23	86.31	33.63	52.68	355.25	1,249.67
4	WILLIAM W. BROWN	ROUTE 1 WEST, GT. FLS.	480.00	20.87		20.87	427.23	31.90

FED. ROAD DIST. NO.	STATE	FED. AID PROJECT NUMBERS		STATE NO.	SHEET NO.	TOTAL SHEETS
		CONST. NO.	R/W NO.			
8	MONT.	I15-5(30) 259	I15-5(29) 259	8154-29	8	17

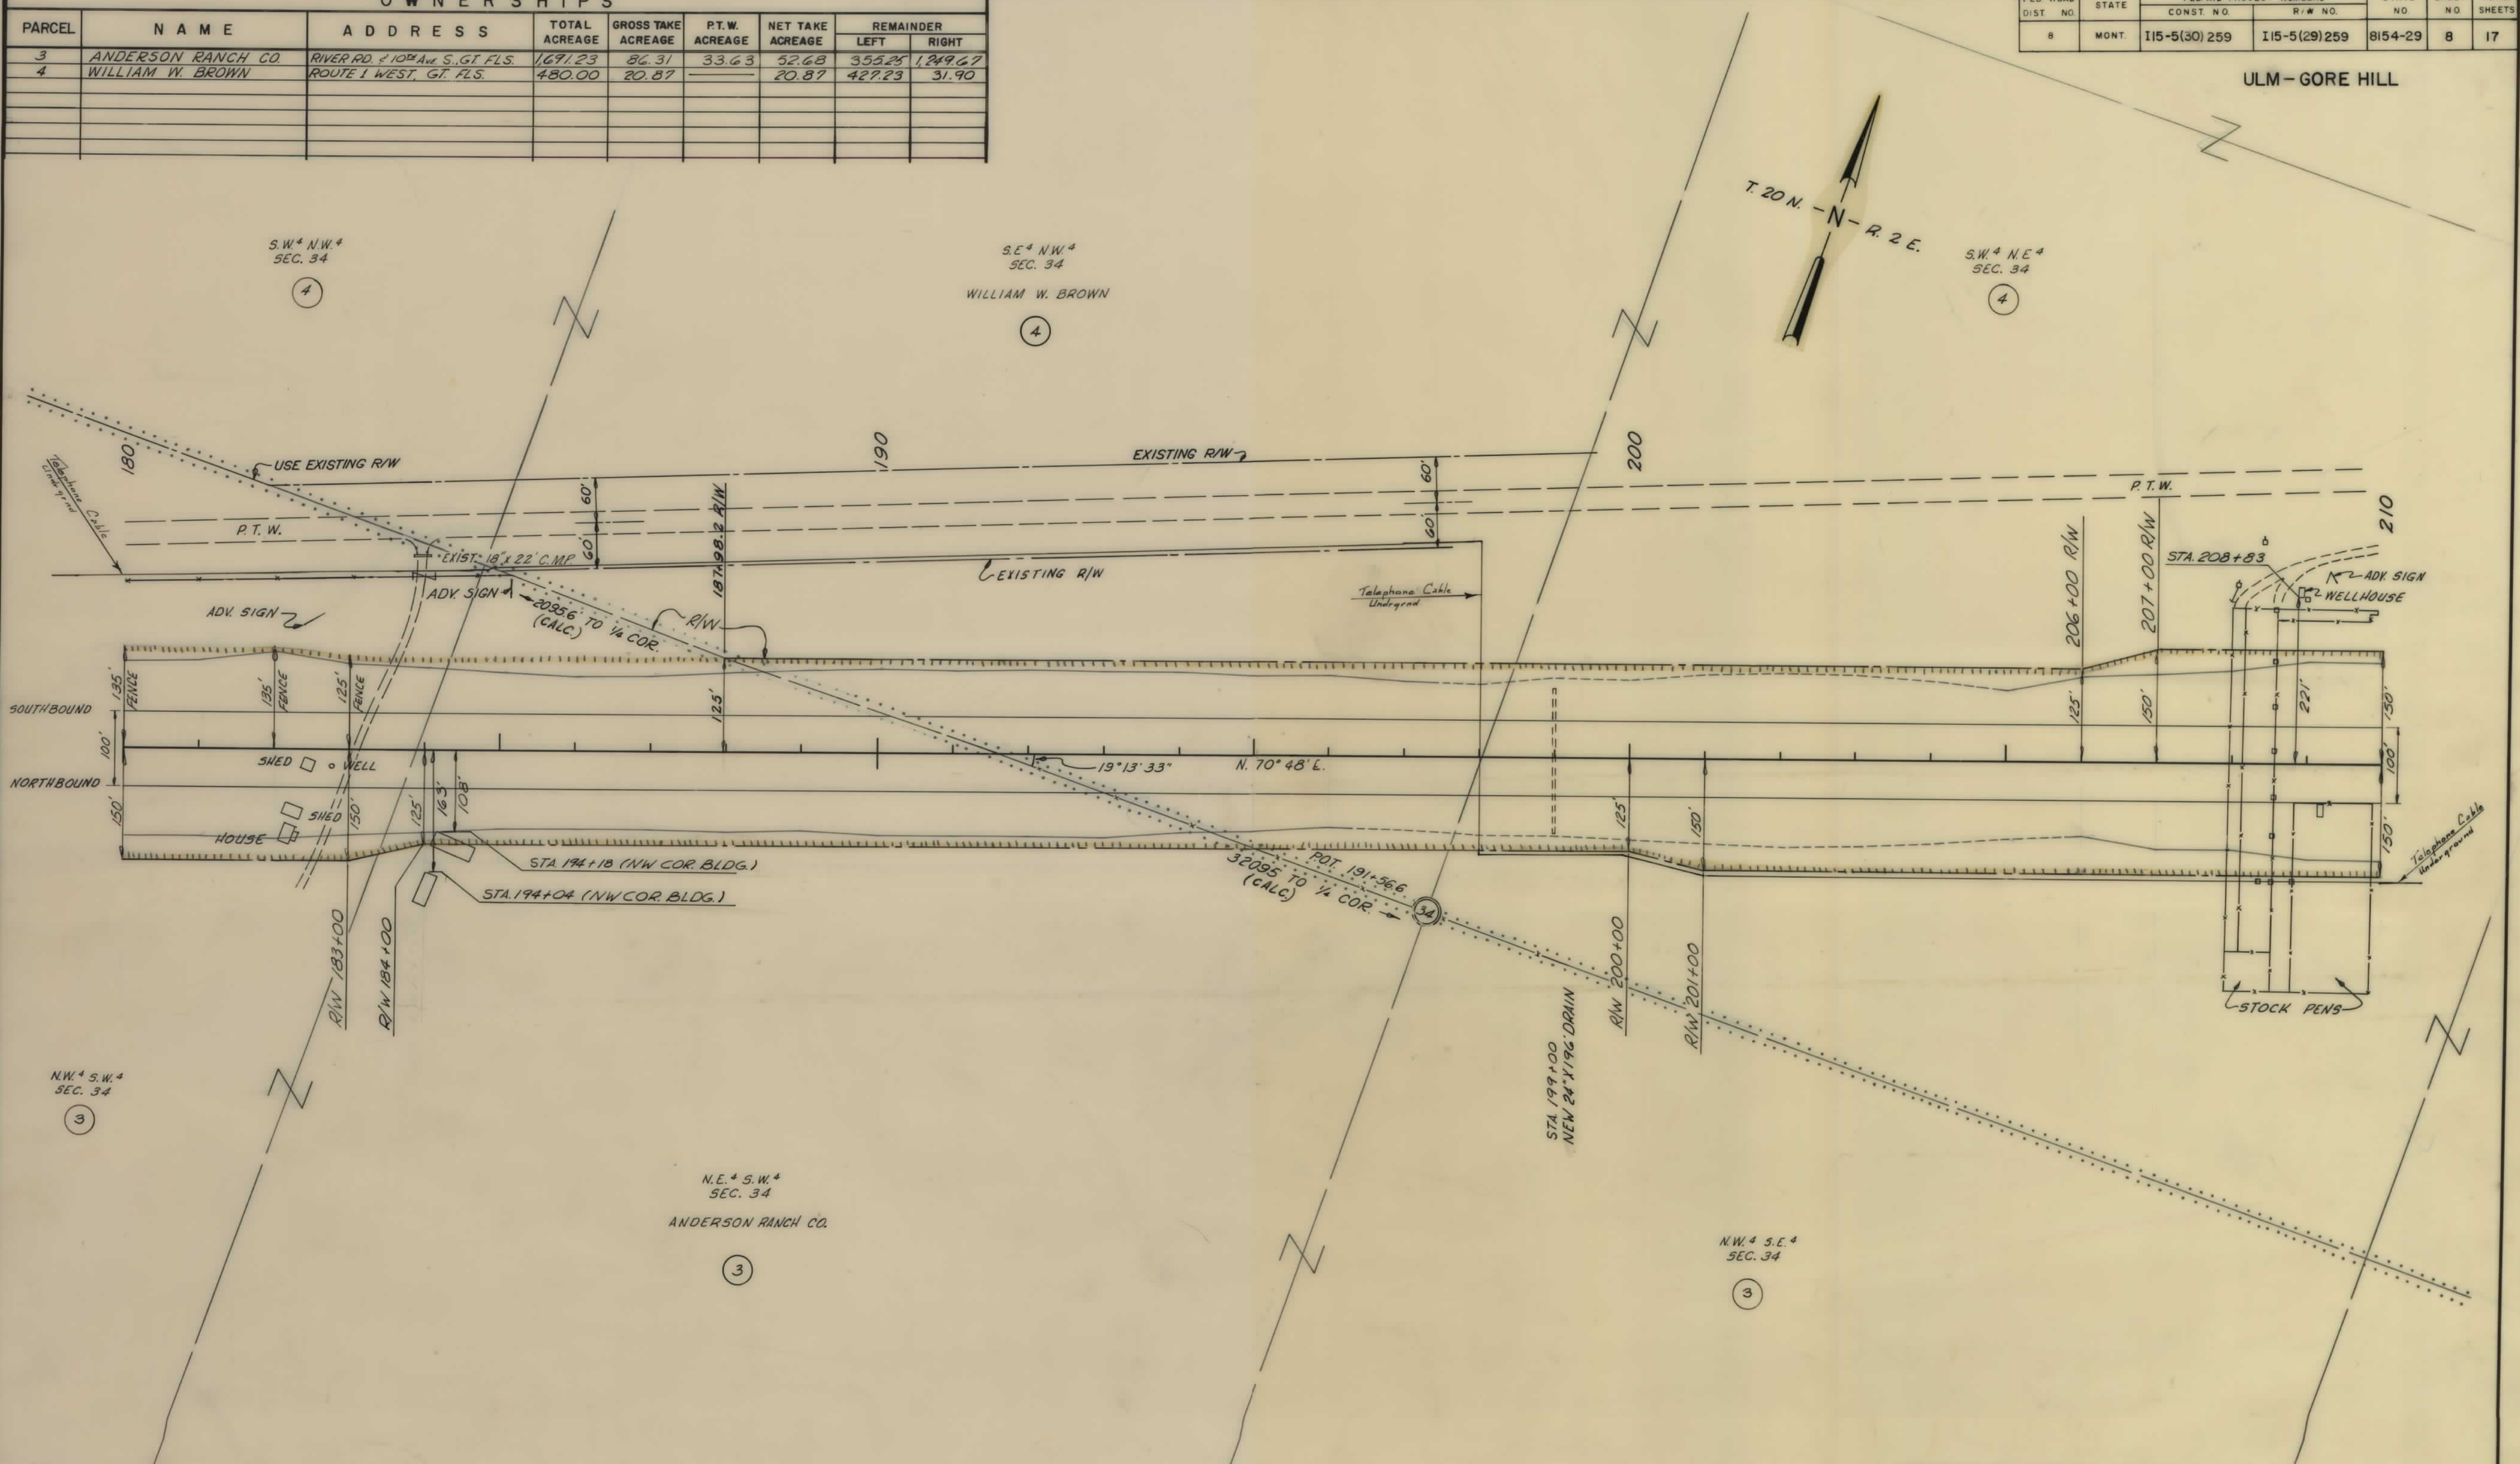


CONSTRUCTION LIMITS		STATE OF MONTANA	
TOP OF CUT	-----	STATE HIGHWAY COMMISSION	
TOE OF FILL	-----	LAND REQUIRED FOR RIGHT OF WAY	
MAP TRANS. TO R/W	-----	CASCADE COUNTY	
MAP REVISED	-----	SCALE 1"=100' MAP COMPLETED	
B.P.R. APPROVAL	<i>[Signature]</i>		

OWNERSHIPS							
PARCEL	NAME	ADDRESS	TOTAL ACREAGE	GROSS TAKE ACREAGE	R.T.W. ACREAGE	NET TAKE ACREAGE	REMAINDER LEFT RIGHT
4	WILLIAM W. BROWN	ROUTE 1 WEST, G.T. FLS.	480.00	20.87		20.87	427.23 31.90
5	H.J. & MARY SHILLING	ROUTE 1 WEST, G.T. FLS.	160.00	16.87		16.87	53.57 89.56

FED. ROAD DIST. NO.	STATE	FED. AID PROJECT CONST. NO.	NUMBERS R/W NO.	STATE NO.	SHEET NO.	TOTAL SHEETS
8	MONT.	115-5(30)259	15-5(29)259	8154-29	9	17


ULM - GORE HILL

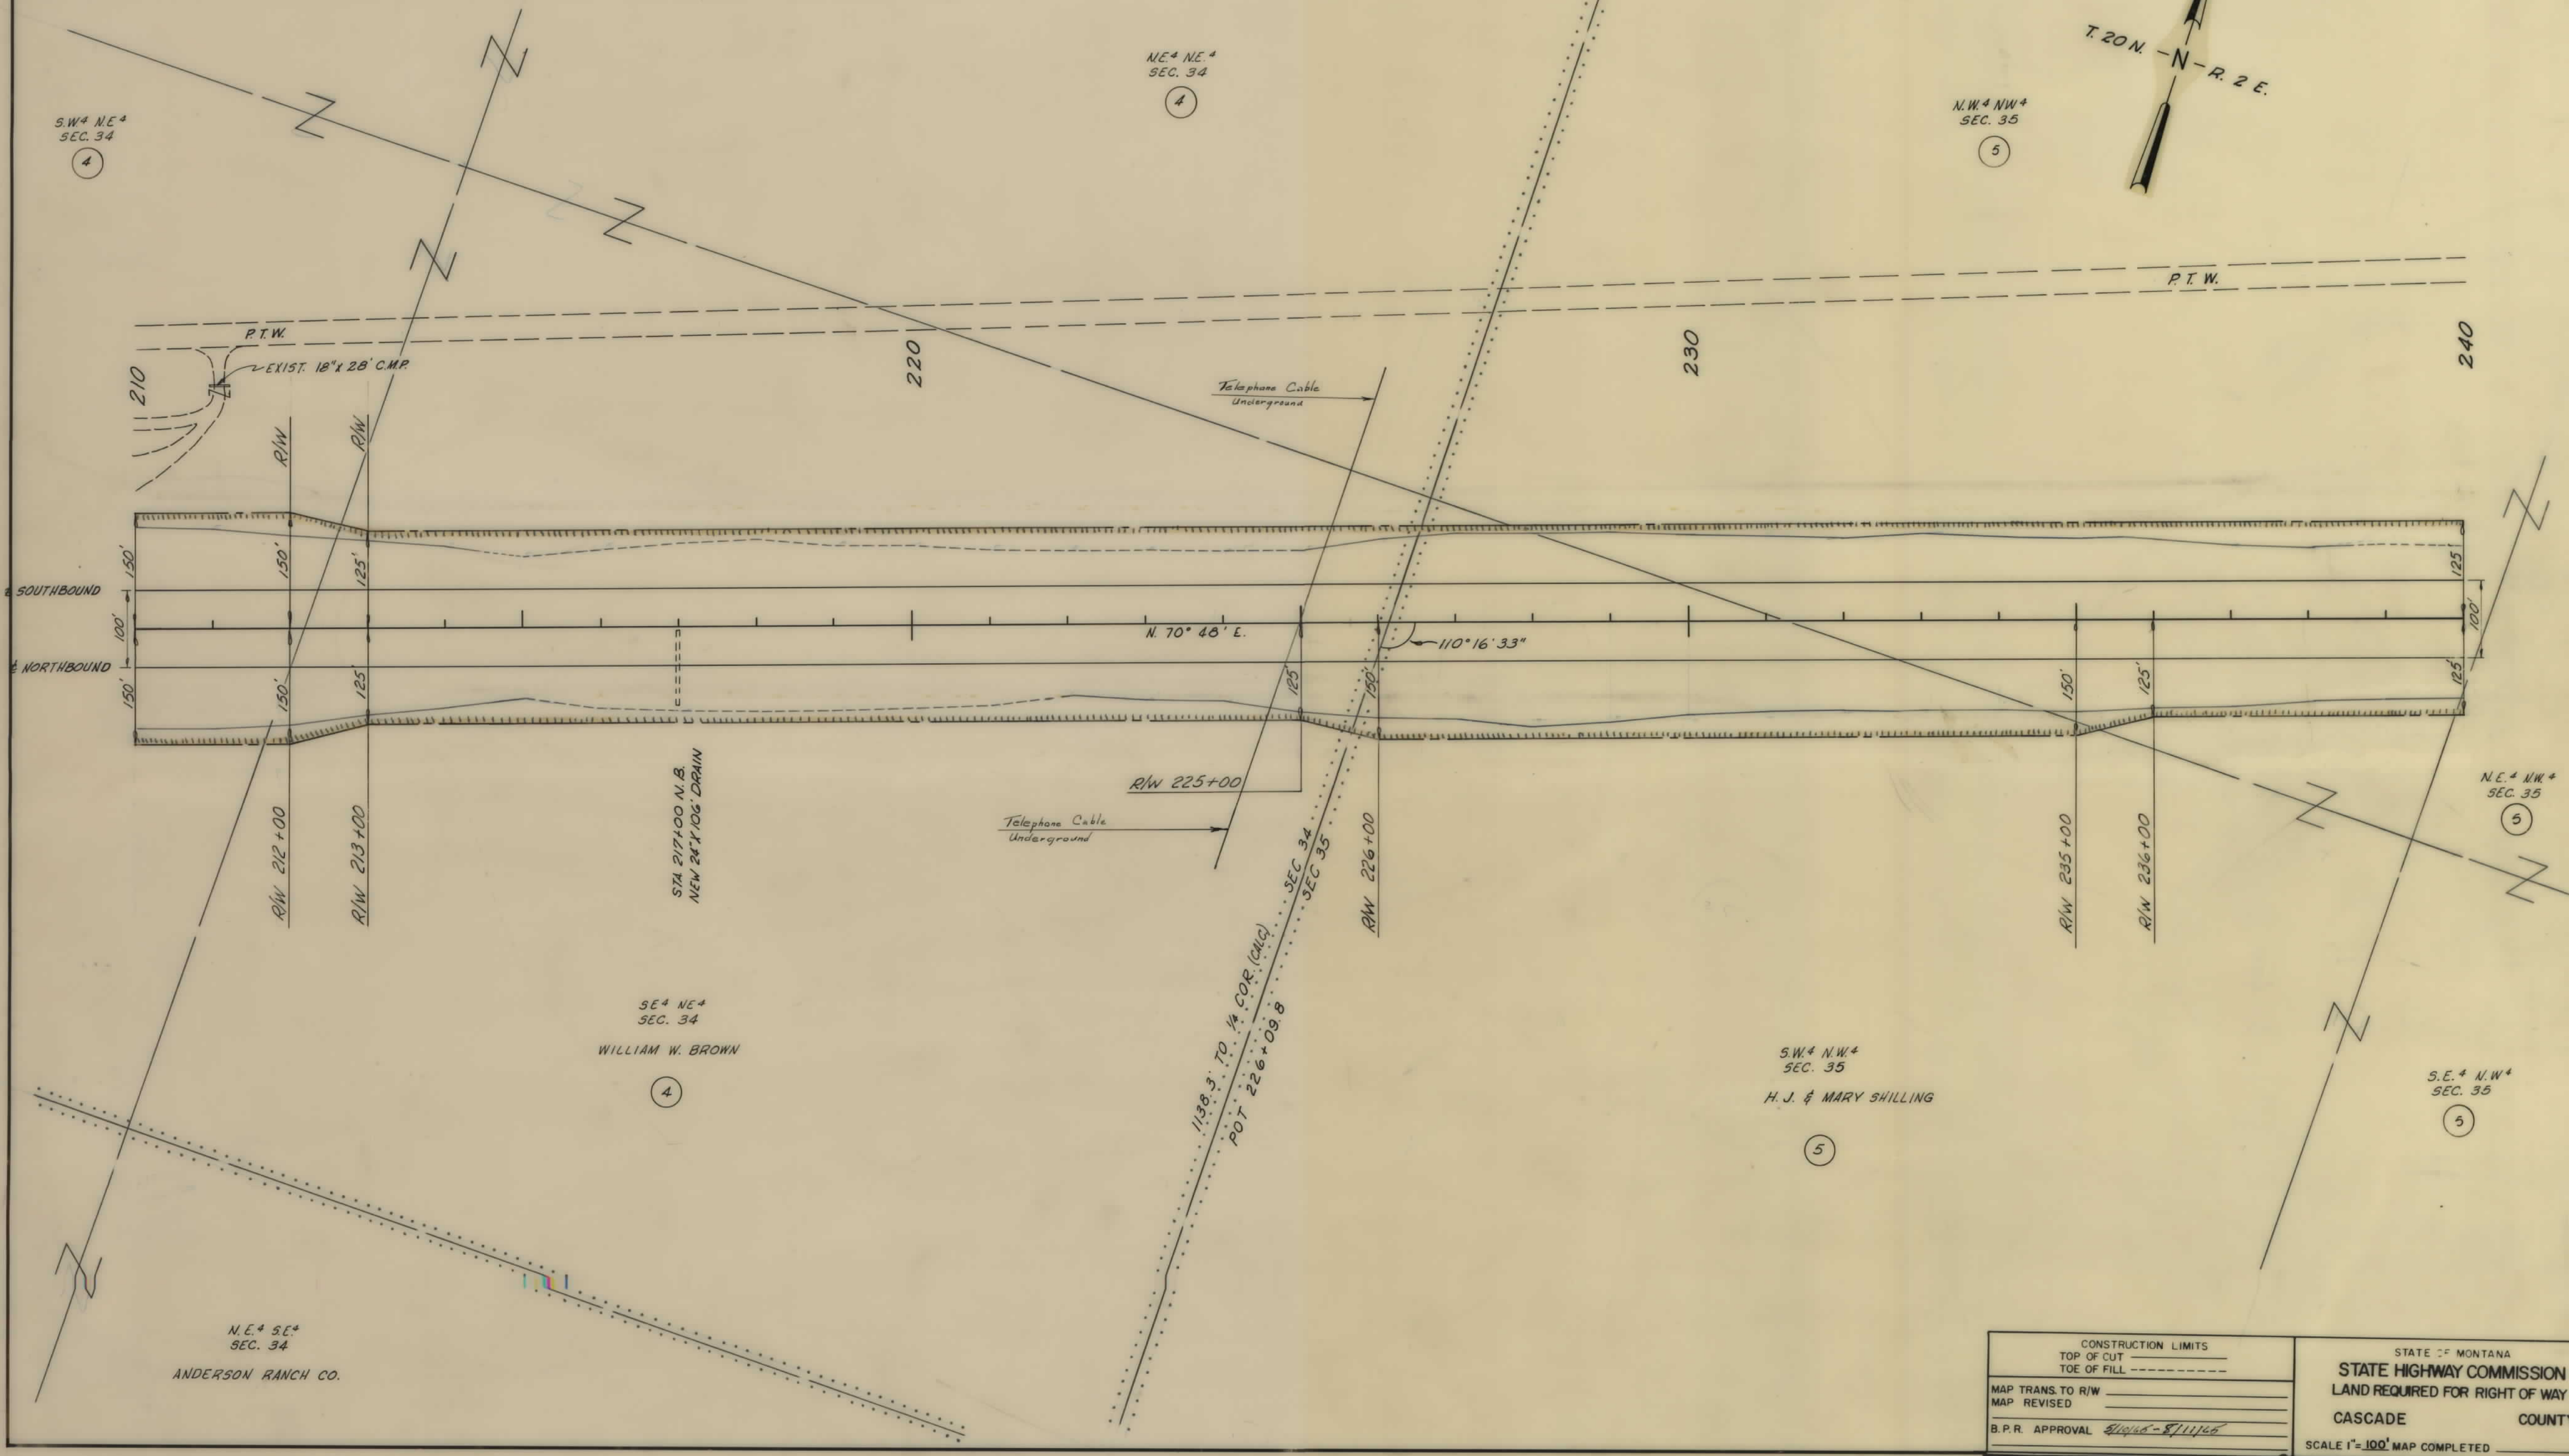

CONSTRUCTION LIMITS TOP OF CUT _____ TOE OF FILL _____		STATE OF MONTANA STATE HIGHWAY COMMISSION LAND REQUIRED FOR RIGHT OF WAY CASCADE COUNTY SCALE 1"=100' MAP COMPLETED _____
MAP TRANS. TO R/W _____ MAP REVISED _____		
B.P.R. APPROVAL <i>8/10/66 - 8/11/66</i>		

OWNERSHIPS								
PARCEL	NAME	ADDRESS	TOTAL ACREAGE	GROSS TAKE ACREAGE	P.T.W. ACREAGE	NET TAKE ACREAGE	REMAINDER	
							LEFT	RIGHT
6	ARNOLD F. SWANBERG	1/2 S.M. SWANBERG, Box 2261 ST. FLS.	320.00	23.02		23.02	156.86	140.12
10	H.J. & MARY SHILLING	ROUTE 1 WEST, GT. FLS.	320.00	46.35		46.35	148.99	124.66

FED. ROAD DIST. NO.	STATE	FED. AID PROJECT NUMBERS		STATE NO.	SHEET NO.	TOTAL SHEETS
		CONST. NO.	R/W NO.			
8	MONT.	I15-5(30) 259	I15-5(29) 259	8154-29	11	17

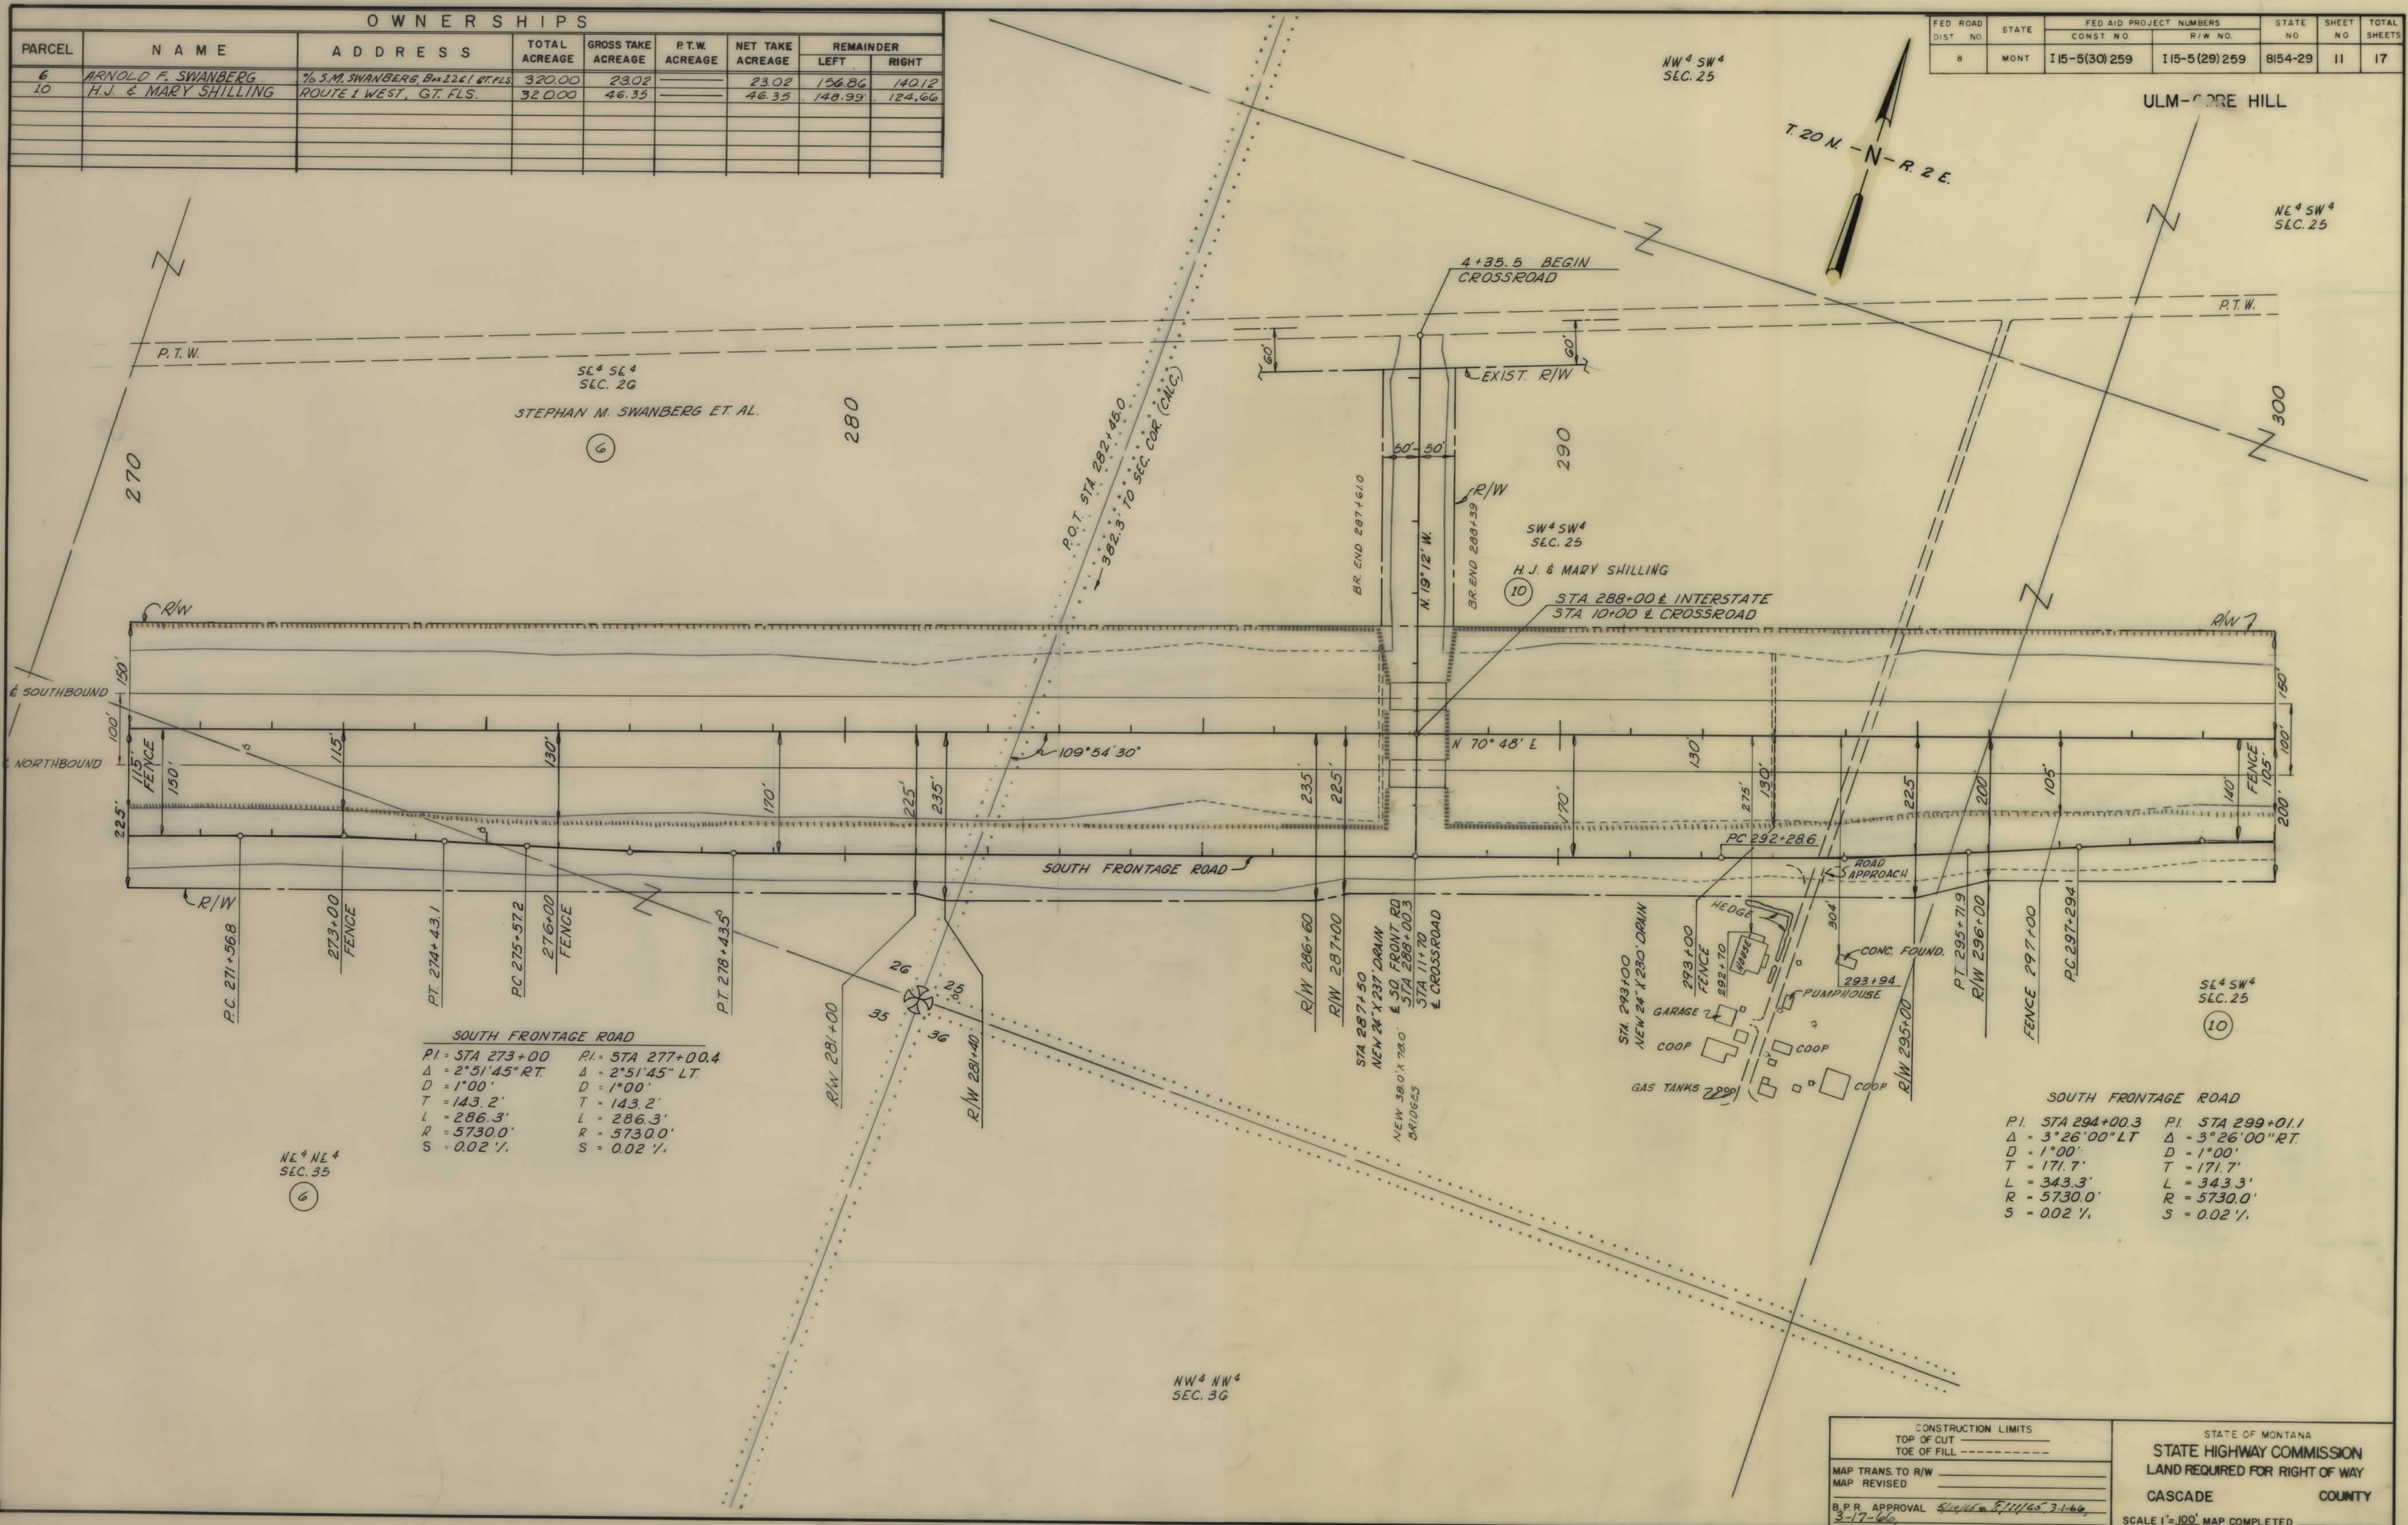

SOUTH FRONTAGE ROAD
 P.I. = STA 273+00 P.I. = STA 277+00.4
 $\Delta = 2^\circ 51' 45''$ R.T. $\Delta = 2^\circ 51' 45''$ L.T.
 $D = 1^\circ 00'$ $D = 1^\circ 00'$
 $T = 143.2'$ $T = 143.2'$
 $L = 286.3'$ $L = 286.3'$
 $R = 5730.0'$ $R = 5730.0'$
 $S = 0.02\%$ $S = 0.02\%$

SOUTH FRONTAGE ROAD
 P.I. = STA 294+00.3 P.I. = STA 299+01.1
 $\Delta = 3^\circ 26' 00''$ L.T. $\Delta = 3^\circ 26' 00''$ R.T.
 $D = 1^\circ 00'$ $D = 1^\circ 00'$
 $T = 171.7'$ $T = 171.7'$
 $L = 343.3'$ $L = 343.3'$
 $R = 5730.0'$ $R = 5730.0'$
 $S = 0.02\%$ $S = 0.02\%$



CONSTRUCTION LIMITS TOP OF CUT TOE OF FILL		STATE OF MONTANA STATE HIGHWAY COMMISSION LAND REQUIRED FOR RIGHT OF WAY CASCADE COUNTY	
MAP TRANS TO R/W MAP REVISED		SCALE 1"=100' MAP COMPLETED	
B.P.R. APPROVAL 5/14/65 5/11/65 7-1-65 3-17-66			

I 15-5(29)259 SH 11 OF 17

OWNERSHIPS								
PARCEL	NAME	ADDRESS	TOTAL ACREAGE	GROSS TAKE ACREAGE	P.T.W. ACREAGE	NET TAKE ACREAGE	REMAINDER	
							LEFT	RIGHT
10	H.J. & MARY SHILLING	ROUTE 1 WEST, GT. FLS.	320.00	46.35		46.35	148.99	124.66

FED. ROAD DIST. NO.	STATE	FED. AID PROJECT NUMBERS		DATE	SHEET NO.	TOTAL SHEETS
8	MONT.	CONST. NO.	R/W NO.	NO.	NO.	NO.
		15-5(30) 259	115-5(29) 259	8154-29	12	17

ULM - GORE HILL

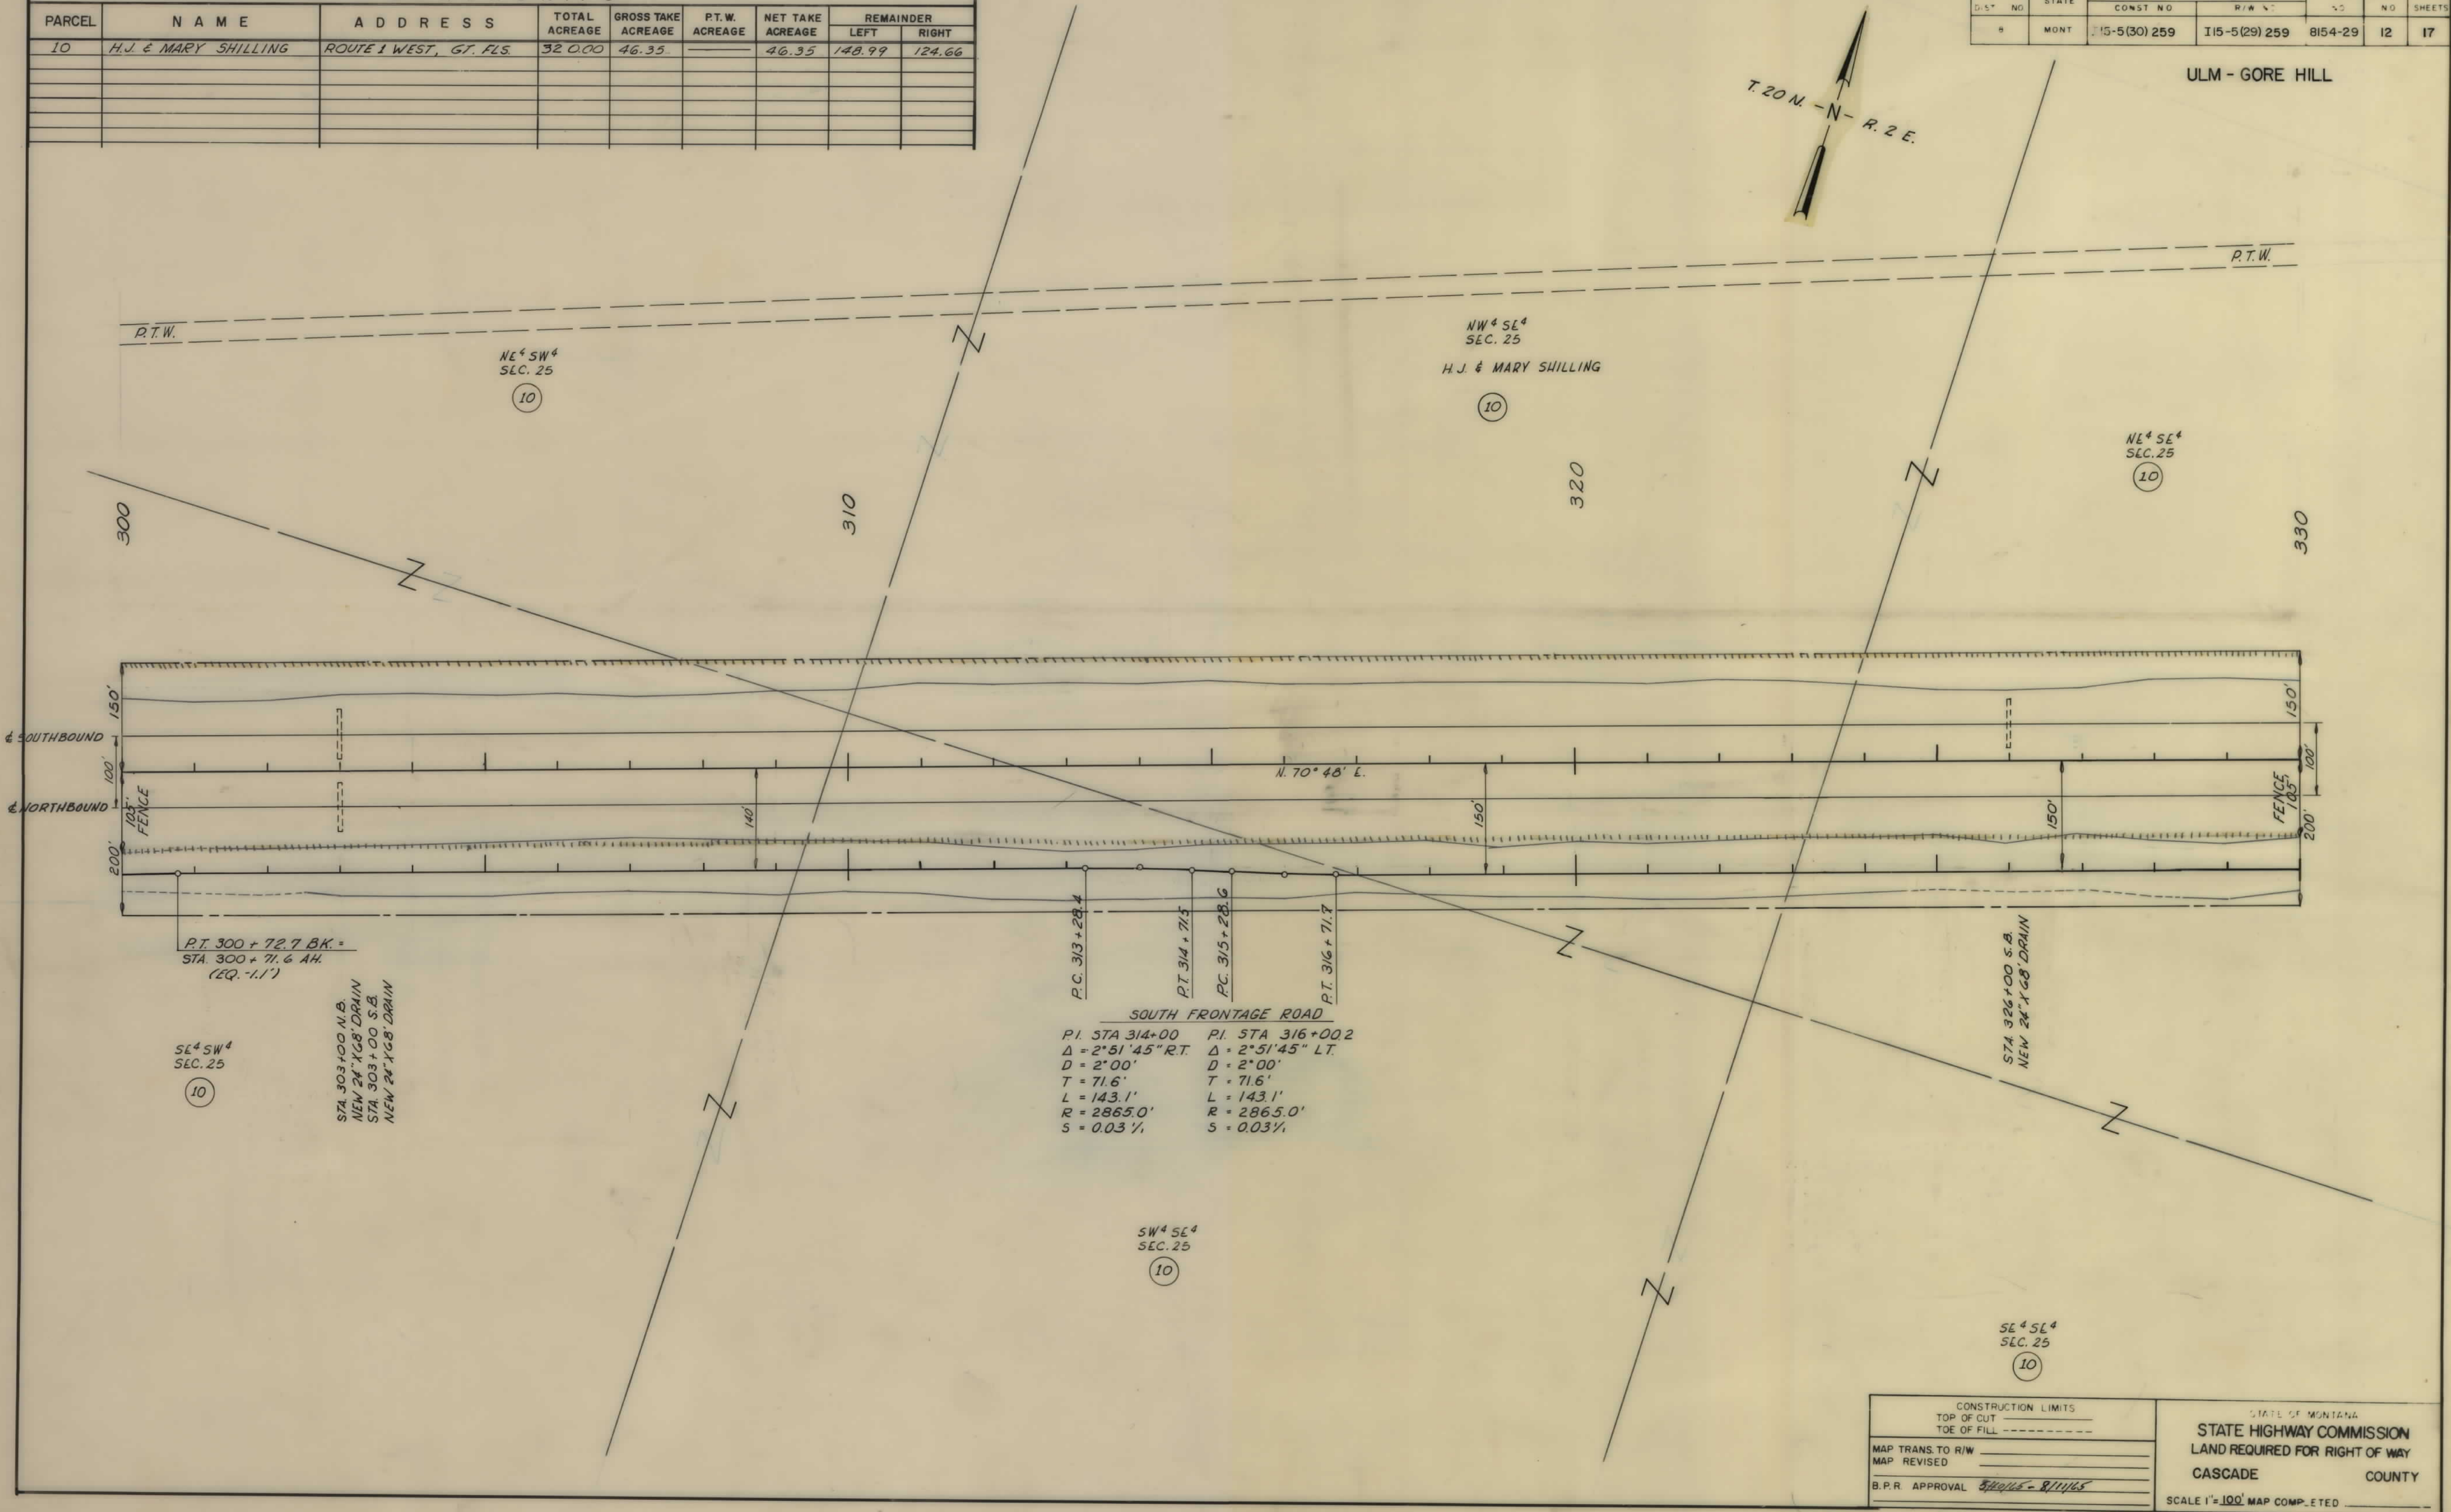
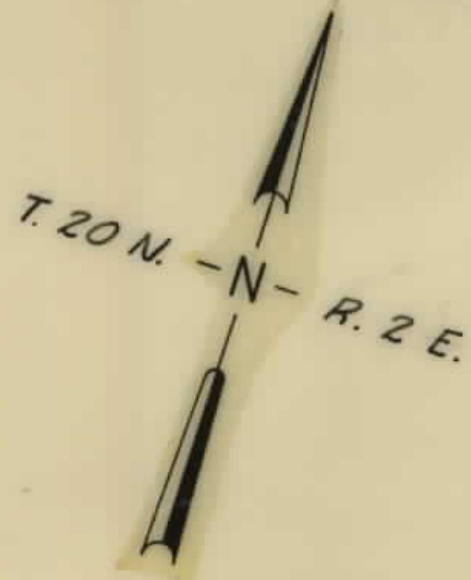


CONSTRUCTION LIMITS		STATE OF MONTANA	
TOP OF CUT		STATE HIGHWAY COMMISSION	
TOE OF FILL		LAND REQUIRED FOR RIGHT OF WAY	
MAP TRANS. TO R/W		CASCADE COUNTY	
MAP REVISED		SCALE 1"=100' MAP COMPLETED	
B.P.R. APPROVAL 8/11/65			

OWNERSHIPS								
PARCEL	NAME	ADDRESS	TOTAL ACREAGE	GROSS TAKE ACREAGE	P.T.W. ACREAGE	NET TAKE ACREAGE	REMAINDER	
							LEFT	RIGHT
10	H.J. & MARY SHILLING	ROUTE 1 WEST, GT FLS	320.00	46.35		46.35	148.99	124.66
7	RALPH E BRIGGS	ROUTE 1 WEST, GT FLS	1503.00	40.12		40.12	636.37	836.51

FED ROAD DIST NO	STATE	FED AID PROJECT NO		STATE NO	SHEET NO	TOTAL SHEETS
8	MONT	I15-5(30) 259	I15-5(29) 259	8154-29	13	17

ULM-GORE HILL

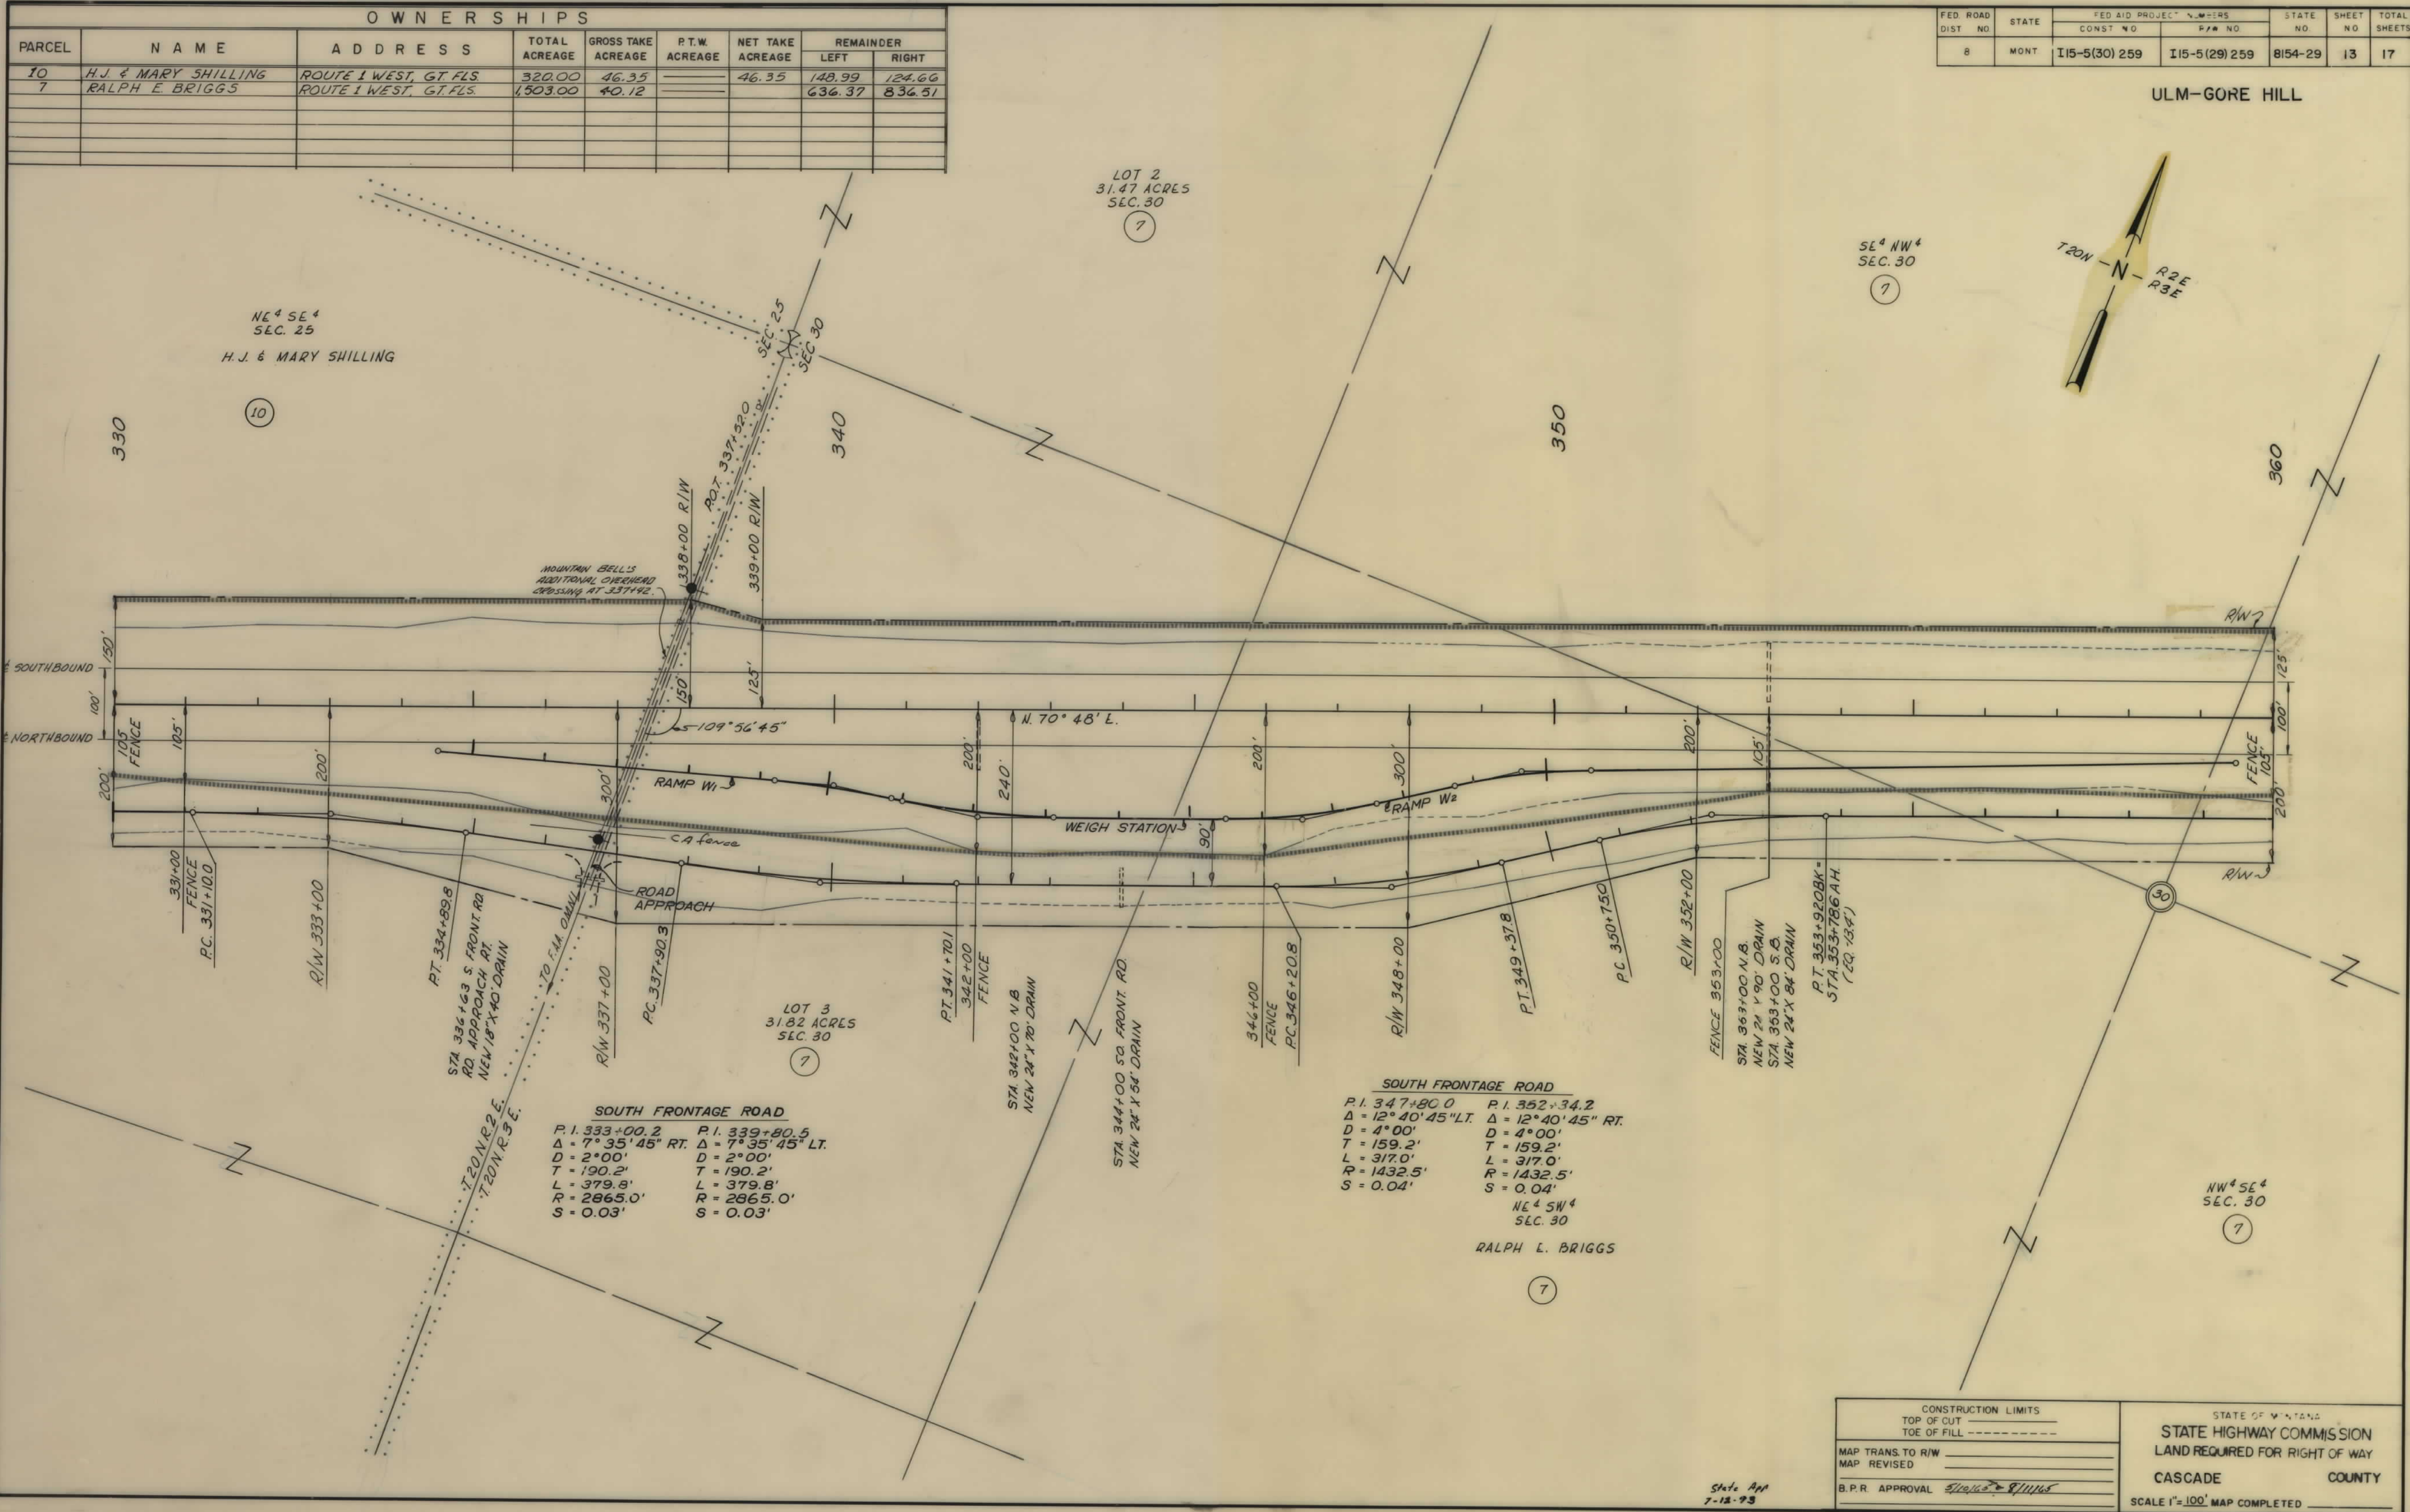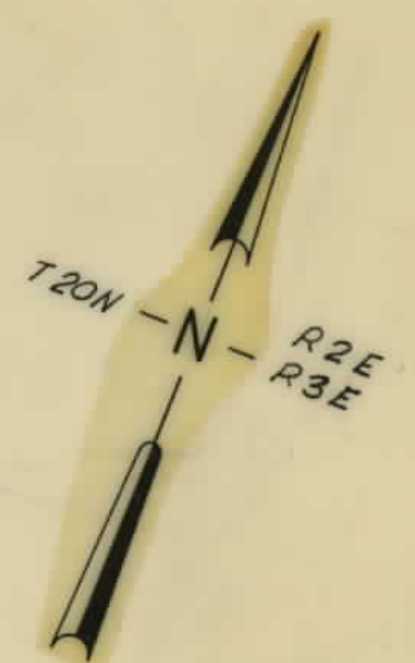

SOUTH FRONTAGE ROAD

P.I. 333+00.2	P.I. 339+80.5
Δ = 7° 35' 45" RT.	Δ = 7° 35' 45" LT.
D = 2° 00'	D = 2° 00'
T = 190.2'	T = 190.2'
L = 379.8'	L = 379.8'
R = 2865.0'	R = 2865.0'
S = 0.03'	S = 0.03'

SOUTH FRONTAGE ROAD


P.I. 347+80.0	P.I. 352+34.2
Δ = 12° 40' 45" LT.	Δ = 12° 40' 45" RT.
D = 4° 00'	D = 4° 00'
T = 159.2'	T = 159.2'
L = 317.0'	L = 317.0'
R = 1432.5'	R = 1432.5'
S = 0.04'	S = 0.04'

NE 4 SW 4
SEC. 30
RALPH E. BRIGGS

CONSTRUCTION LIMITS TOP OF CUT TOE OF FILL		STATE OF MONTANA STATE HIGHWAY COMMISSION LAND REQUIRED FOR RIGHT OF WAY CASCADE COUNTY SCALE 1"=100' MAP COMPLETED
MAP TRANS. TO R/W MAP REVISED		
B.P.R. APPROVAL <i>[Signature]</i> 8/11/65		
State App 7-12-93		


OWNERSHIPS								
PARCEL	NAME	ADDRESS	TOTAL ACREAGE	GROSS TAKE ACREAGE	PT. W. ACREAGE	NET TAKE ACREAGE	REMAINDER	
							LEFT	RIGHT
7	RALPH E. BRIGGS	ROUTE 1 WEST, GT. FLS.	1503.00	40.12		40.12	626.37	836.51
8	ESTHER PAPAN	1320 16 TH ST. S. GT. FLS.	986.51	30.48		30.48	40.13	915.90

FED. ROAD DIST. NO.	STATE	FED. AID PROJECT NUMBERS		STATE NO.	SHEET NO.	TOTAL SHEETS
		COMST. NO.	R/W NO.			
8	MONT.	I15-5(30)259	I15-5(29)259	8154-29	14	17

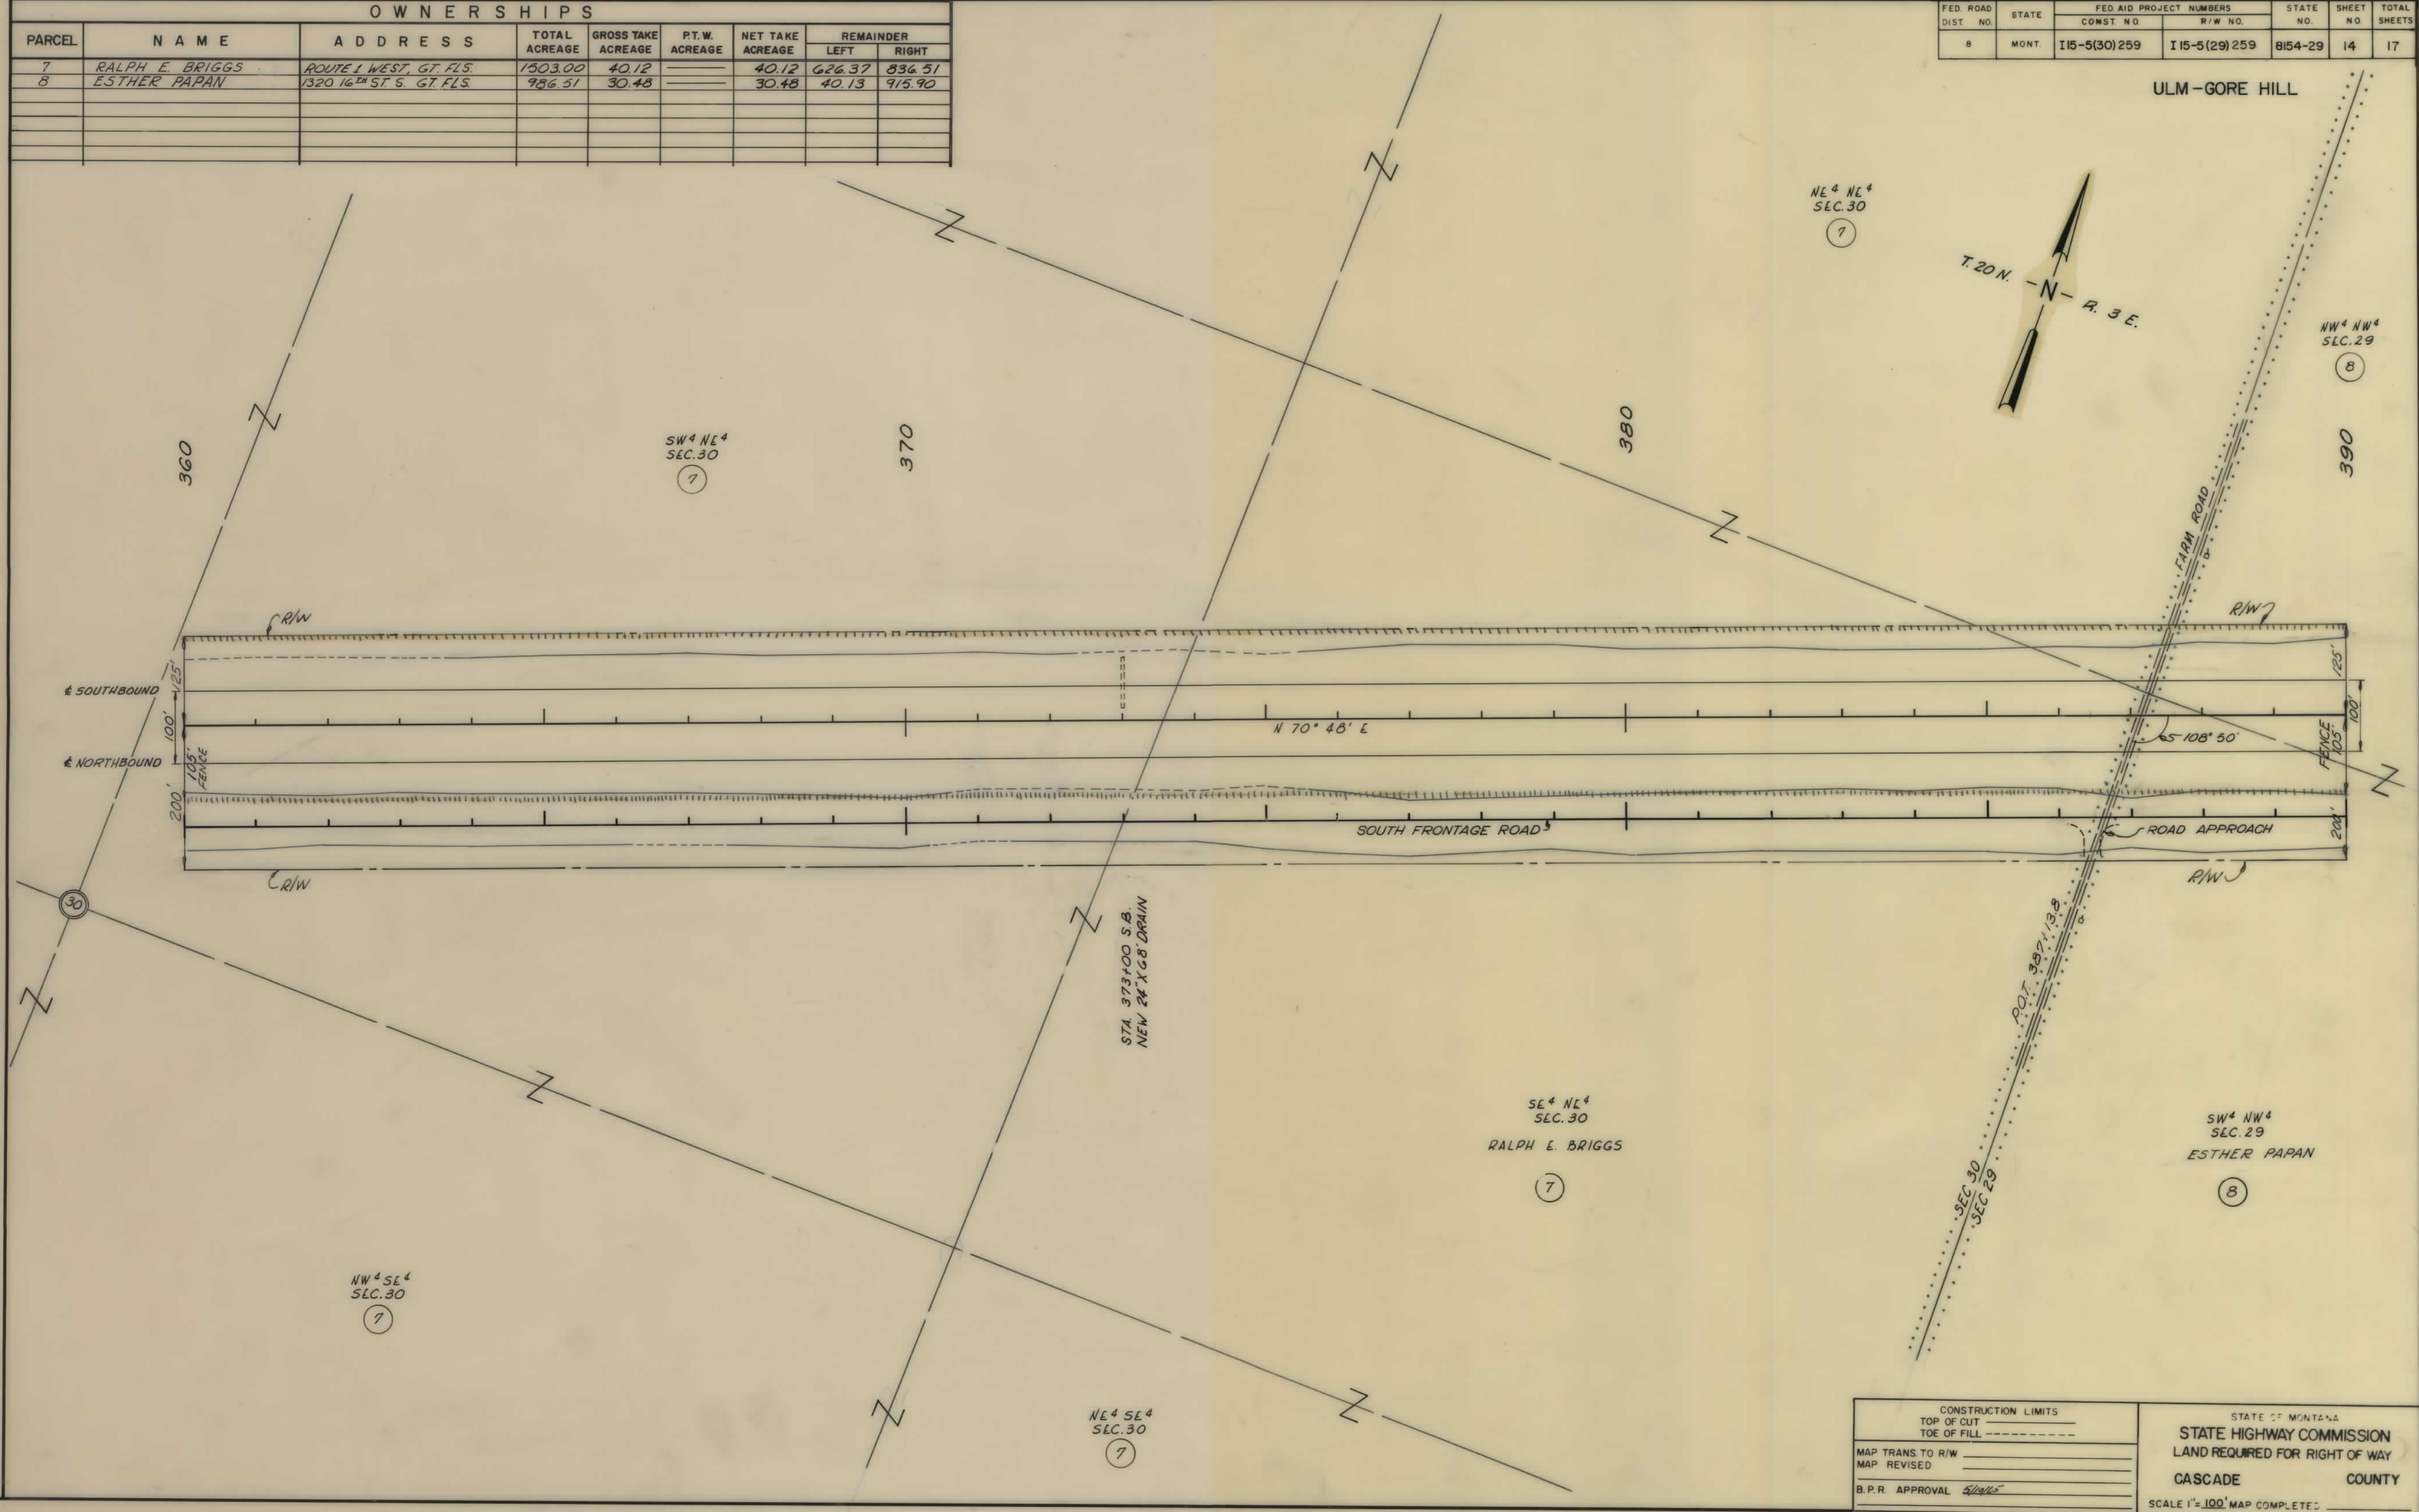

OWNERSHIPS								
PARCEL	NAME	ADDRESS	TOTAL ACREAGE	GROSS TAKE ACREAGE	P.T.W. ACREAGE	NET TAKE ACREAGE	REMAINDER	
							LEFT	RIGHT
8	ESTHER PAPAN	1320 16 TH ST. S. GT. FLS.	986.51	30.48		30.48	40.13	915.90
9	ELIZABETH KITTERMAN	ROUTE 1 WEST, GT. FLS.	146.48	23.45		23.45	51.04	71.99

FED. ROAD DIST. NO.	STATE	FED. AID PROJECT NUMBERS		STATE NO.	SHEET NO.	TOTAL SHEETS
		CONST. NO.	R/W NO.			
8	MONT.	I 15-5 (30) 259	I 15-5 (29) 259	8154-29	16	17

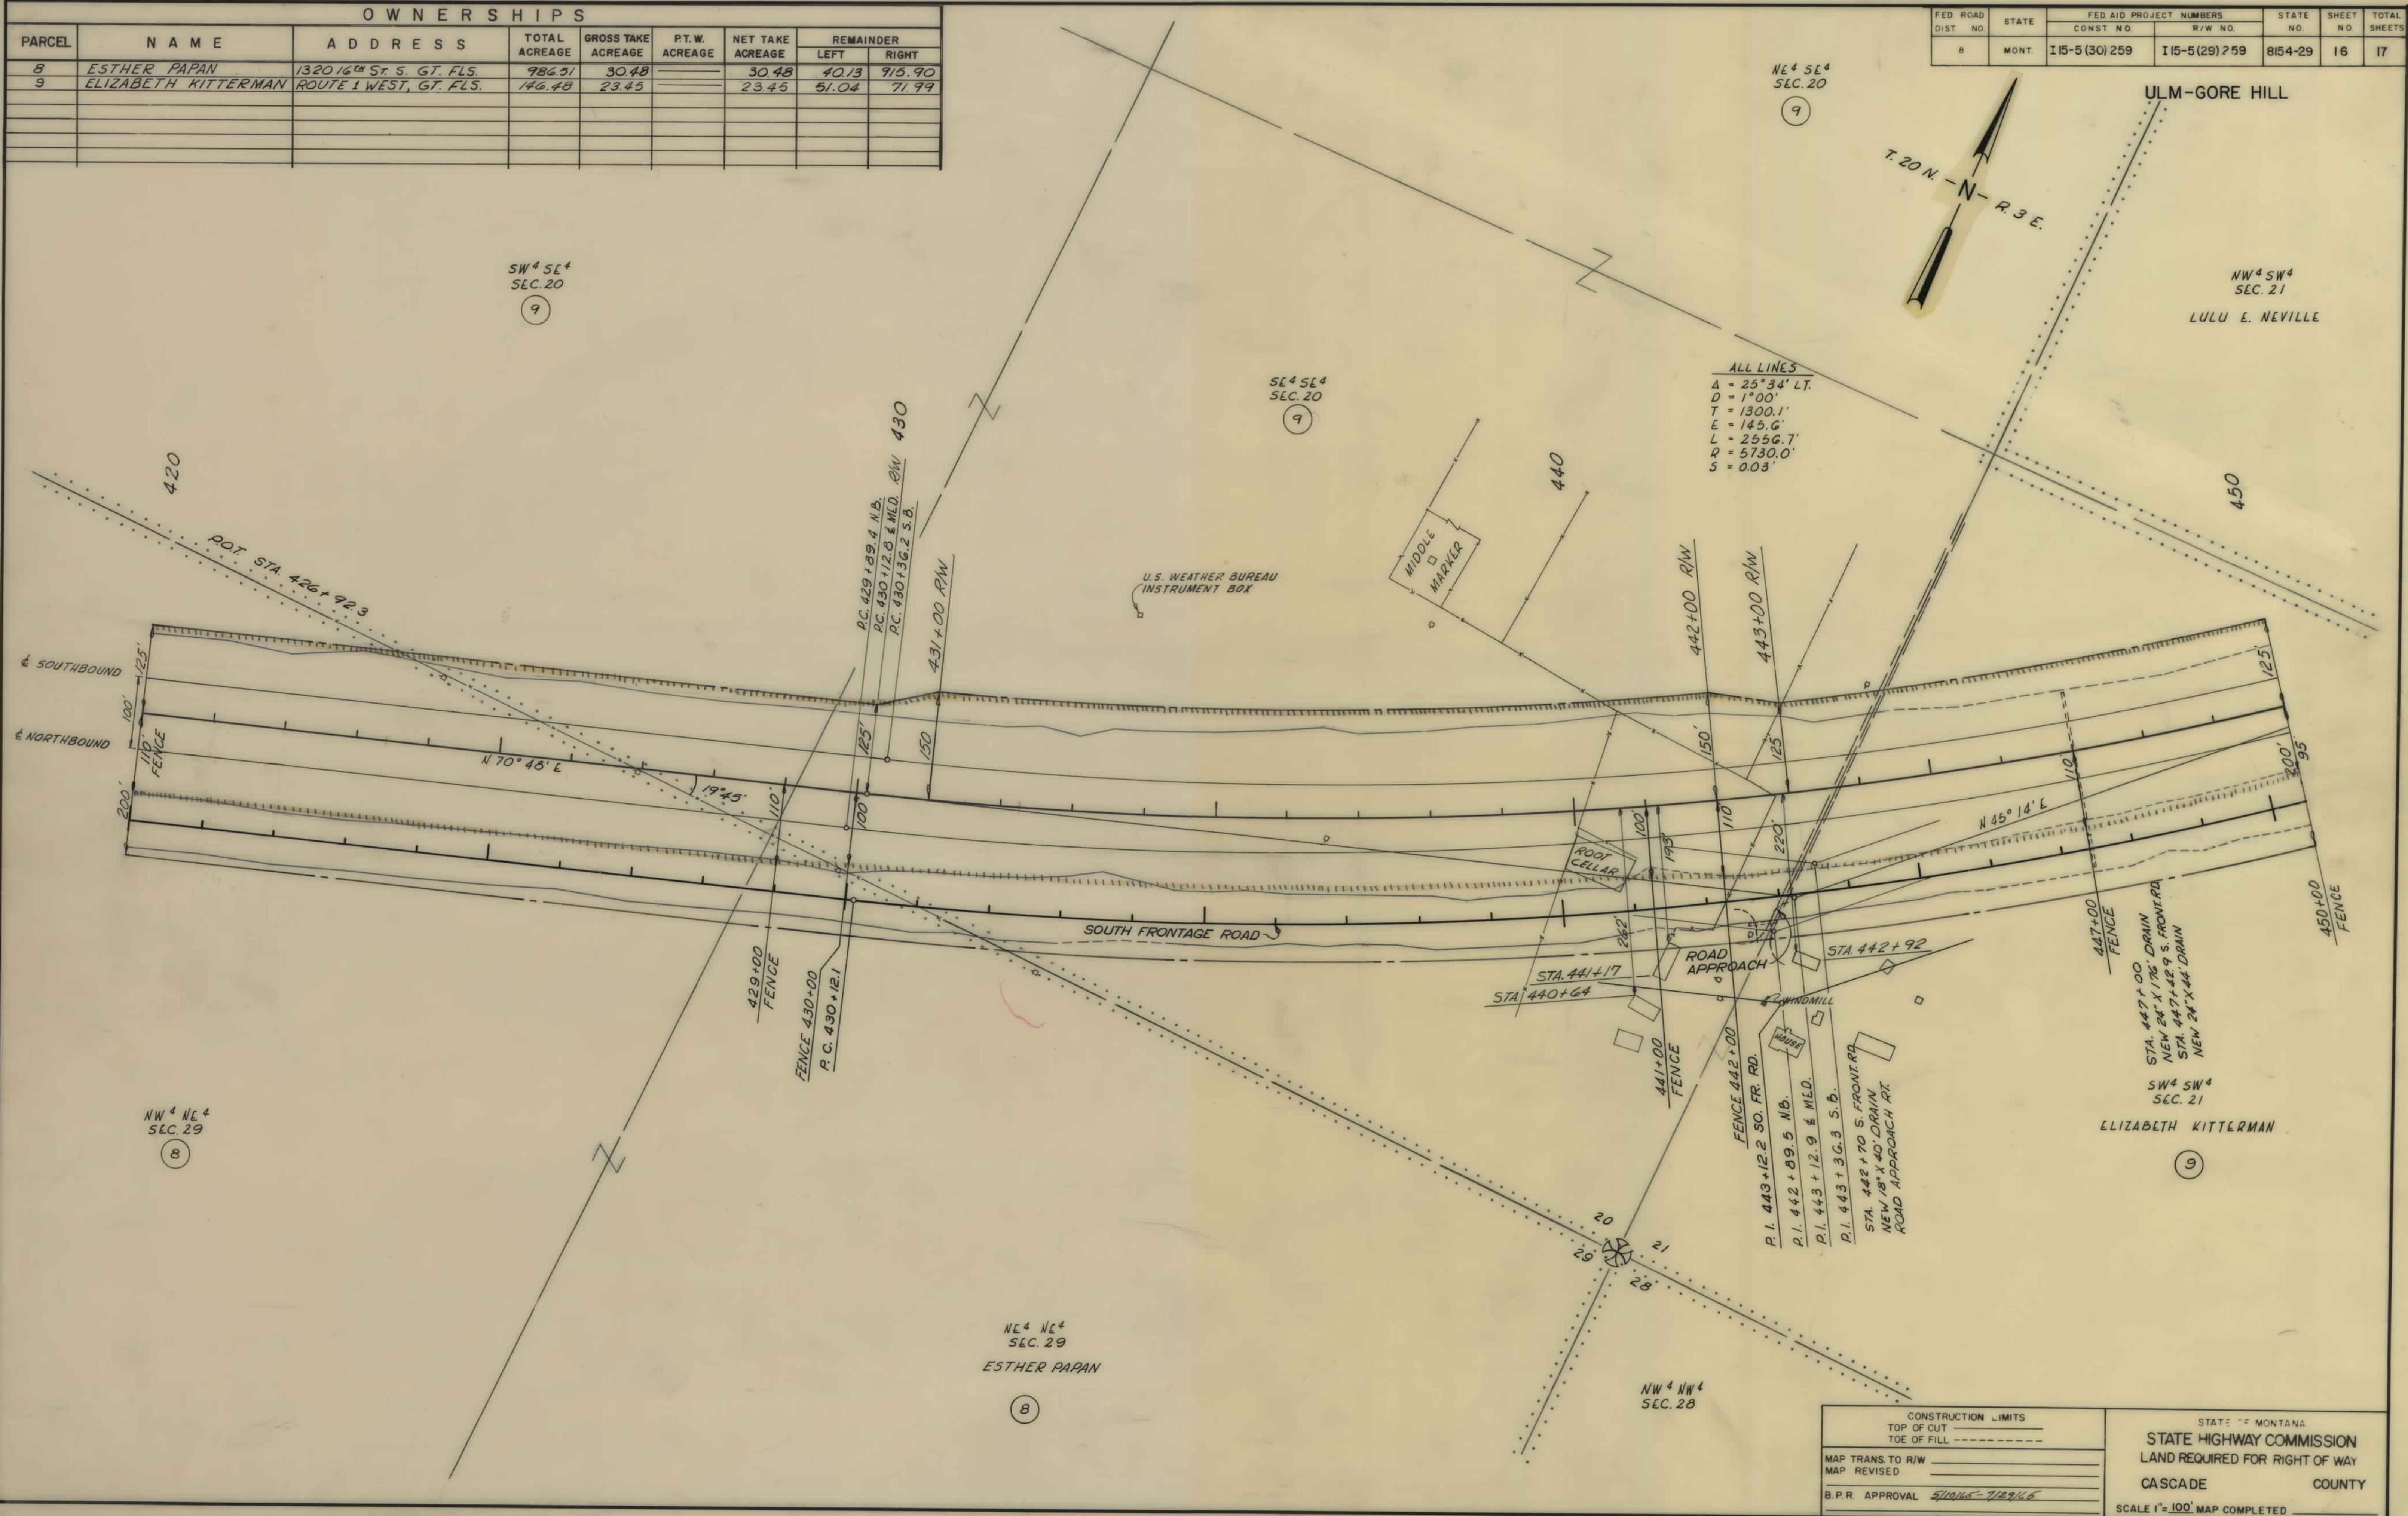

OWNERSHIPS							
PARCEL	NAME	ADDRESS	TOTAL ACREAGE	GROSS TAKE ACREAGE	P.T.W. ACREAGE	NET TAKE ACREAGE	REMAINDER LEFT RIGHT
9	ELIZABETH KITTERMAN	ROUTE 1 WEST, GT. FLS.	146.48	23.45		23.45	51.04 71.99

FED. ROAD DIST. NO.	STATE	FED. AID PROJECT NUMBERS		STATE NO.	SHEET NO.	TOTAL SHEETS
		CONST. NO.	R/W NO.			
8	MONT.	I15-5(30) 259	I15-5(29) 259	8154-29	17	17

