


PLANS
NOT
TO
SCALE

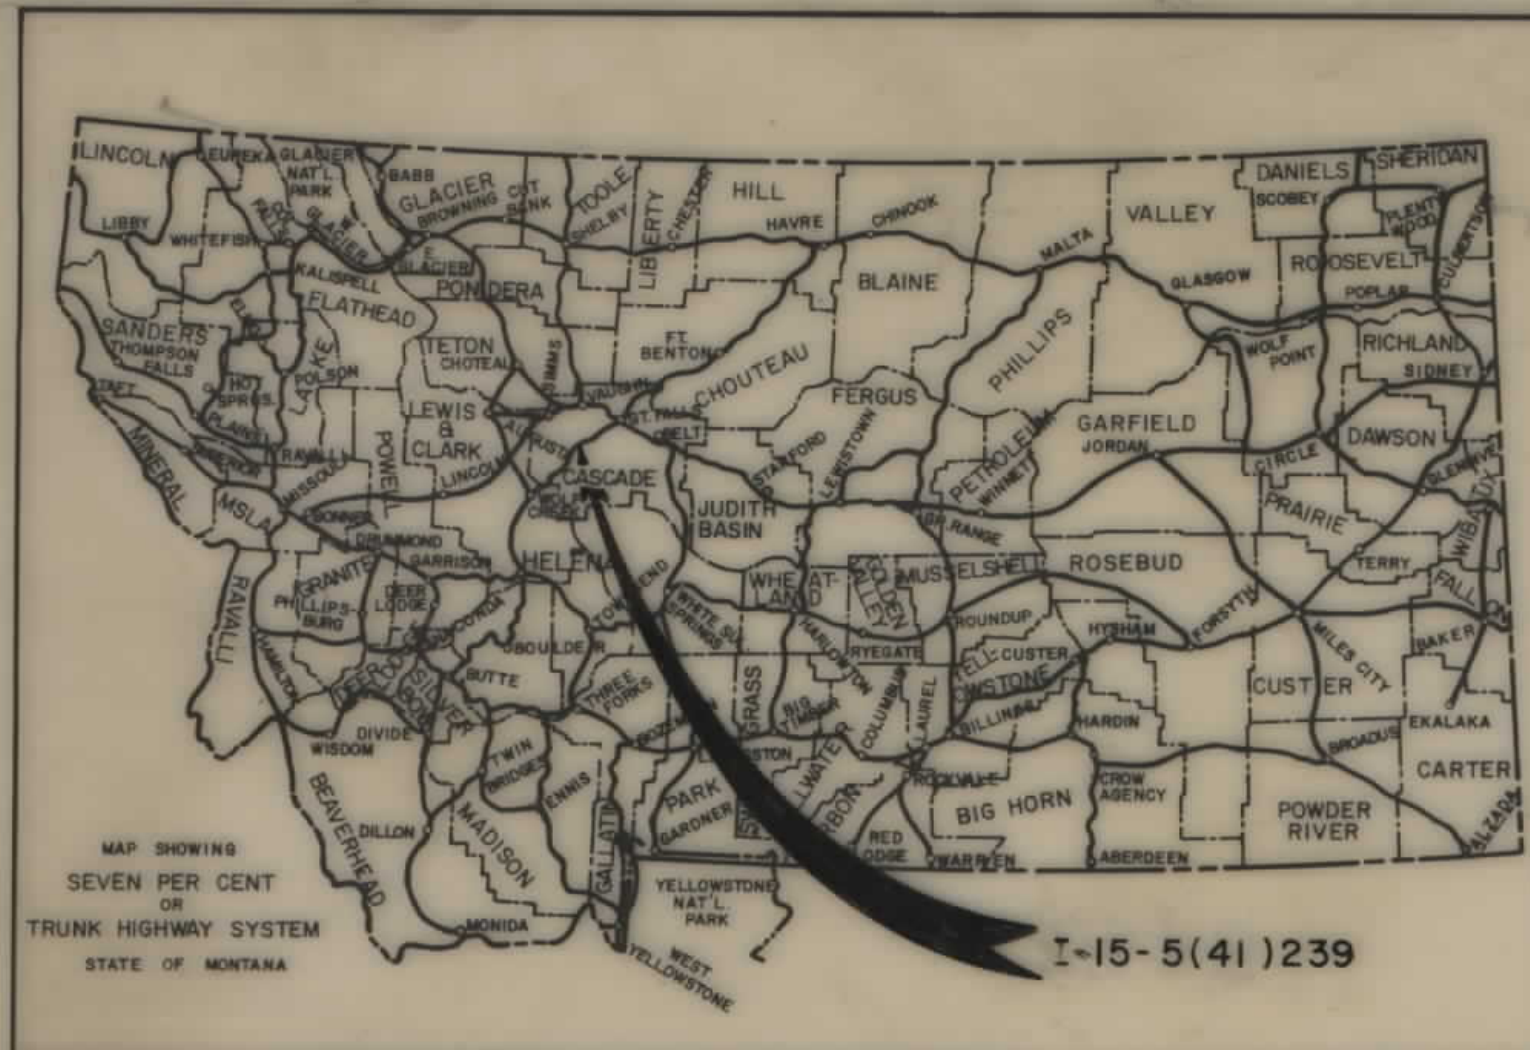


STATE OF MONTANA
DEPARTMENT OF HIGHWAYS
RIGHT OF WAY PLAN OF
FEDERAL AID PROJECT NO.
I-15-5(41)239 R/W
CASCADE NORTH-SOUTH
CASCADE COUNTY
LENGTH: 14.346 MILES

FED. ROAD DIST. NO.	STATE OF	FED. AID PROJECT NUMBERS		STATE NO.	SHEET NO.	TOTAL SHEETS
		CONST. NO.	R/W NO.			
8	MONTANA	I-15-5(50)239	I-15-5(41)239	8155-41	1	28

CASCADE NORTH-SOUTH
ADD TWO LANES

INDEX		
PARCEL NO.	OWNERSHIPS	SHEET NO.
1	WILLIAM C. & MARY E. SHORTEIDGE	3,4
2	ROBERT J. TINTINGER	4-6
3	JOHN L. & ANNA BARRETT	6-10
4	JOHN L. & ANNA BARRETT	6,7
5	JOHN L. & ANNA BARRETT	7,8
6	JOHN L. & ANNA BARRETT	10
7	WILLIAM B. & HELEN K. ELLIS	10-14
8	CLARENCE WALBORN	13,14
9	JEAN M. JOYCE & MARY M. KAMPS	14-17
10	JOHN B. TAYLOR JR.	16
11	LEON & LAURA PERRINE	16,17
12	RICHARD C. BOWER	17,18
13	OTILIE WOLF	18,19
14	OTILIE WOLF	18,19
15	OTILIE WOLF	19-21
16	EDITH MARBLE	21,22
17	MERTON A. & HAZEL M. GOULD	22,23
18	JOHN D. & RITA H. BUCHANAN	24,27
19	LEDDY O. & FRANCES J. BELOTE	27
20	STATE OF MONTANA	27,28
21	JOHN B. TAYLOR JR.	15
22	CITY OF CASCADE	17
23	LEON & LAURA M. PERRINE	17
24	CLARA M. OSTRUM	18
25	AL NEWMAN	7

CONVENTIONAL SIGNS	
RIGHT OF WAY LINE	---
CENTERLINE (C) OR PROJECTED LINE	---
STK'D. CENTERLINE	---
PARCEL NUMBER	②
OWNERSHIP BOUNDARY	---
R/W USE EXISTING R/W LT. OR RT.	---
PRESENT TRAVELED WAY (R.T.W.)	---
R/W LINE FENCED	---
RAILROAD R/W	---
CONSTRUCTION LIMITS	CUT --- FILL ---
FENCE LINE	---
CONTROL OF ACCESS WITH FENCE	---
CONTROL OF ACCESS FOR THIS PROJECT	---
GATE IN FENCE	---
CATTLE GUARD=24'	---
STATE & NATIONAL BORDER LINES	---
CITY OR TOWN LIMITS LINE	---
COUNTY LINE	---
RESERVATION LINE	---
TOWNSHIP & SECTION LINE	---
1/2 SECTION LINE	---
1/4 SECTION LINE	---
SECTION CORNER	FOUND UNFOUND
1/4 SECTION COR.	---
1/16 SECTION COR.	---
CENTER OF SECTION	---
TELEPHONE OR TELEGRAPH POLES IN PLACE	---
POWER POLES IN PLACE	---
TEL. OR TEL. OR POWER POLES TO BE MOVED	---
NEW PIPES	---
OLD PIPES IN PLACE	---
OUTLET DITCH	---
INLET DITCH	---
DITCHES	---
CHANNEL CHANGES	CH. CHG. ---
BRIDGE	---
RAILROADS	---
EXISTING CONTROL OF ACCESS	---
EXISTING INTERSTATE FENCE	EX. INT. FENCE ---

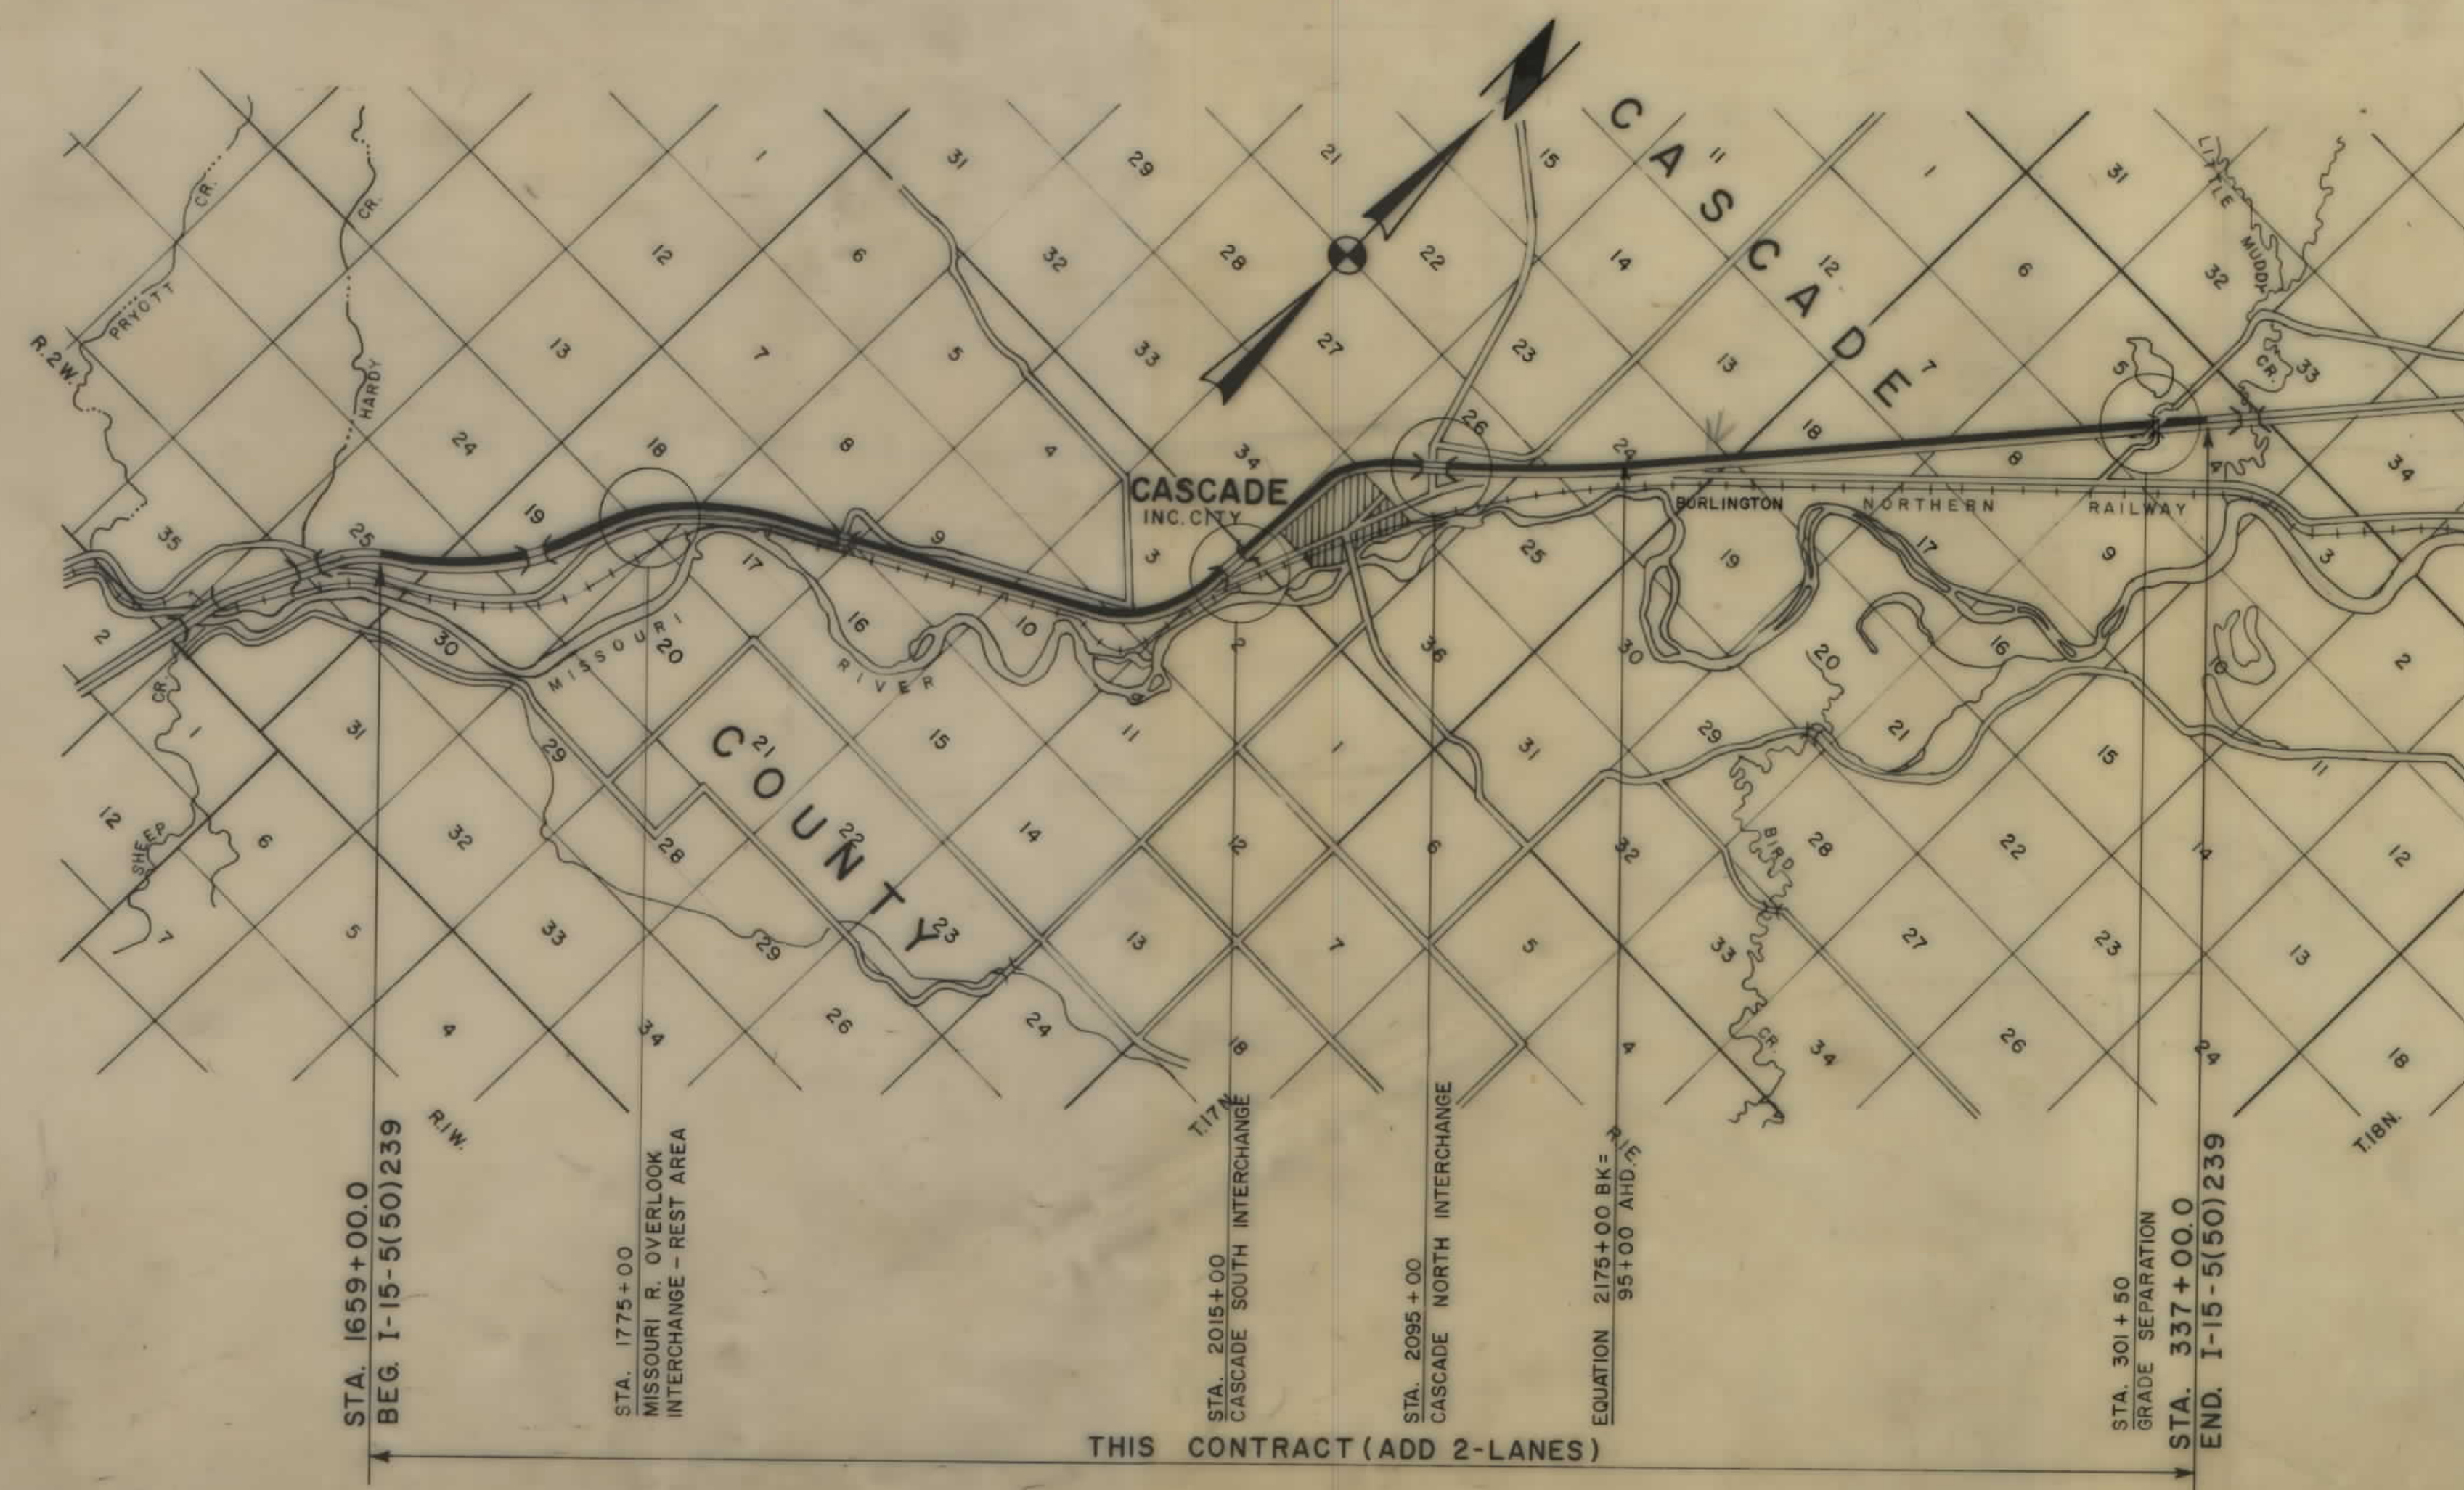

STATE OF MONTANA DEPARTMENT OF HIGHWAYS	
APPROVED: <u>Feb. 10</u> 19 <u>72</u> H.J. ANDERSON DIRECTOR OF HIGHWAYS BY: <u>[Signature]</u> ADMINISTRATOR ENGINEERING DIVISION	
U.S. DEPARTMENT OF TRANSPORTATION FEDERAL HIGHWAY ADMINISTRATION	
APPROVED: DIVISION ENGINEER	DATE

STATE 2-2-73
10-4-72
4-28-72
1-2-73
10-26-73

CASCADE N-S


OWNERSHIP LOCATION MAP

SCALE: 3" = 1 MILE


INDEX

PARCEL NO.	OWNERSHIPS	SHEET NO.
1	WILLIAM C & MARY E SHORTRIDGE	3, 4
2	ROBERT J TINTINGER	4-6
3	JOHN L & ANNA BARRETT	6-10
4	JOHN L & ANNA BARRETT	6, 7
5	JOHN L & ANNA BARRETT	7, 8
6	JOHN L & ANNA BARRETT	10
7	WILLIAM B & HELEN K. ELLIS	10-14
8	CLARENCE WALBON	13, 14
9	JEAN M. JOYCE & MARY M. KAMPS	14-17
10	JOHN B. TAYLOR JR.	16
11	LEON & LAURA PEERINE	16, 17
12	RICHARD C BOWER	17, 18
13	OTTILIE WOLF	18, 19
14	OTTILIE WOLF	18, 19
15	OTTILIE WOLF	19-21
16	RUTH MARKLE	21, 22
17	MERTON A & HAZEL M GOULD	22, 23
18	JOHN D. & EITA H. BUCHANAN	26, 27
19	LEROY O & FRANCES J. BELOTE	27
20	STATE OF MONTANA	27, 28
21	JOHN B TAYLOR	15
22	CITY OF CASCADE	17
23	LEON & LAURA M. PEERINE	17
24	CLARA M. OSTROM	10
5.1	AL NEWMAN	7

BEGIN I-182(6)
END I-15-5(50)239

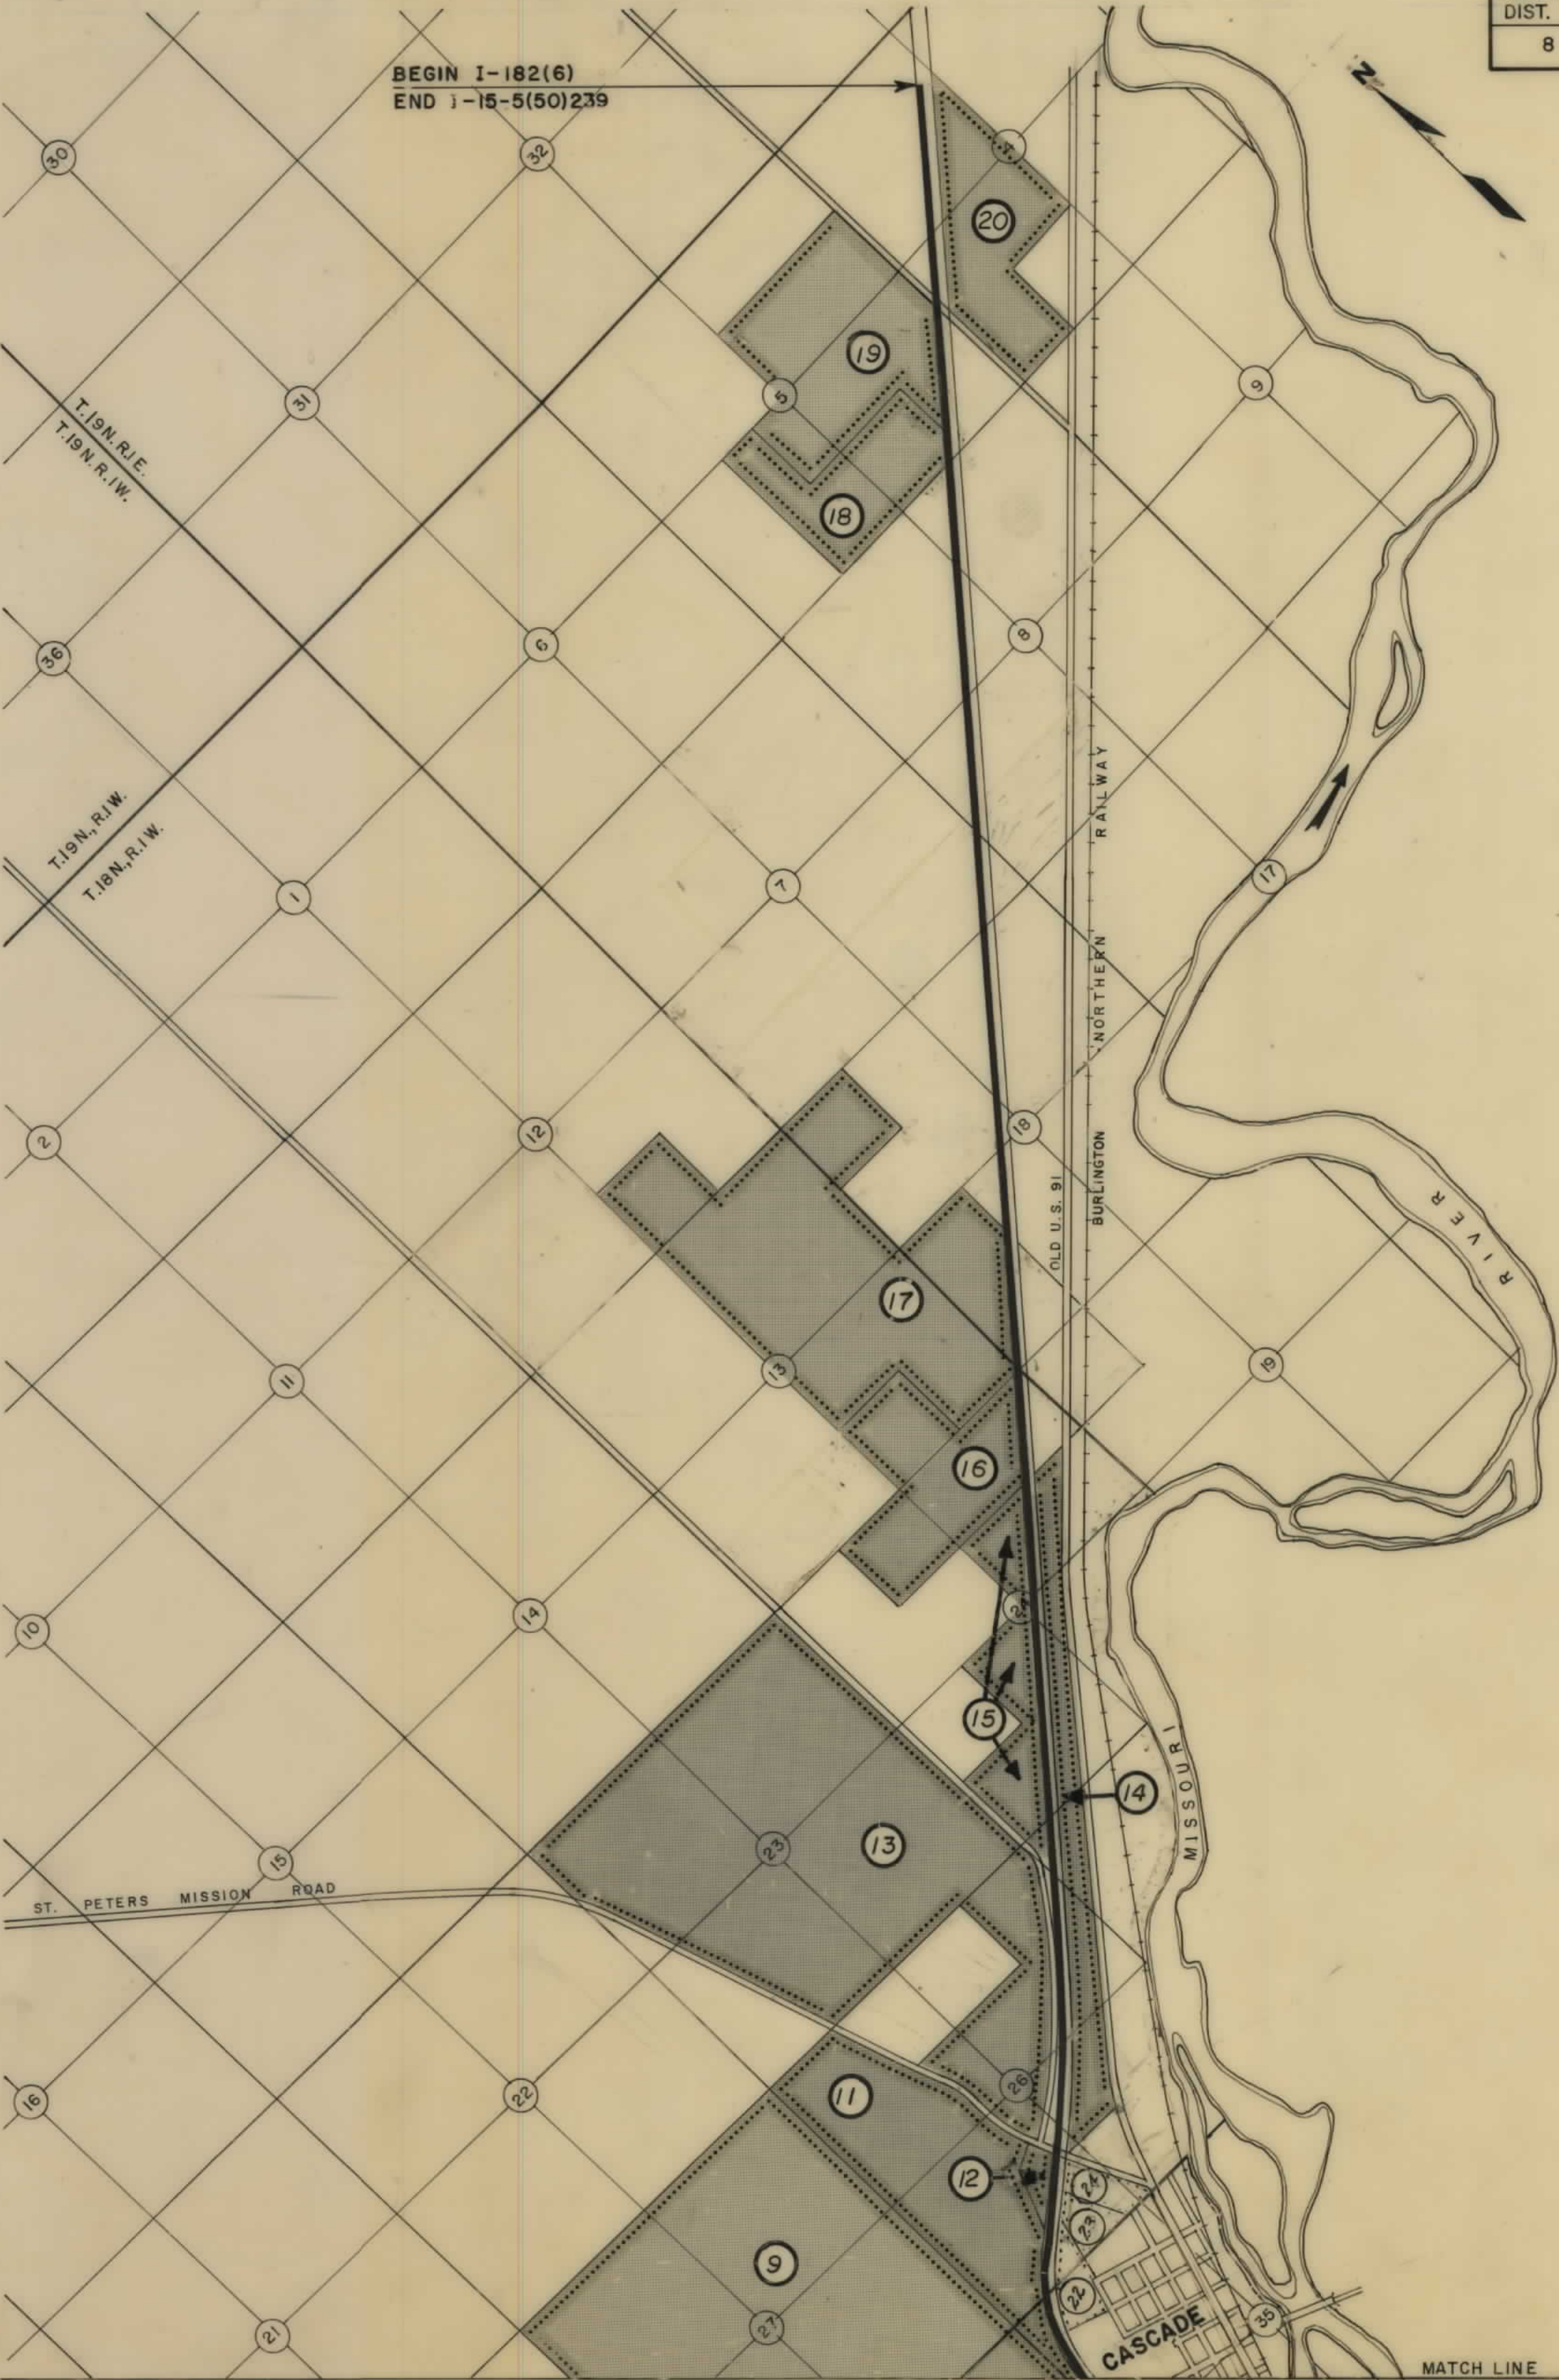

BEGIN I-15-5(50)239
END I-15-5(23)234

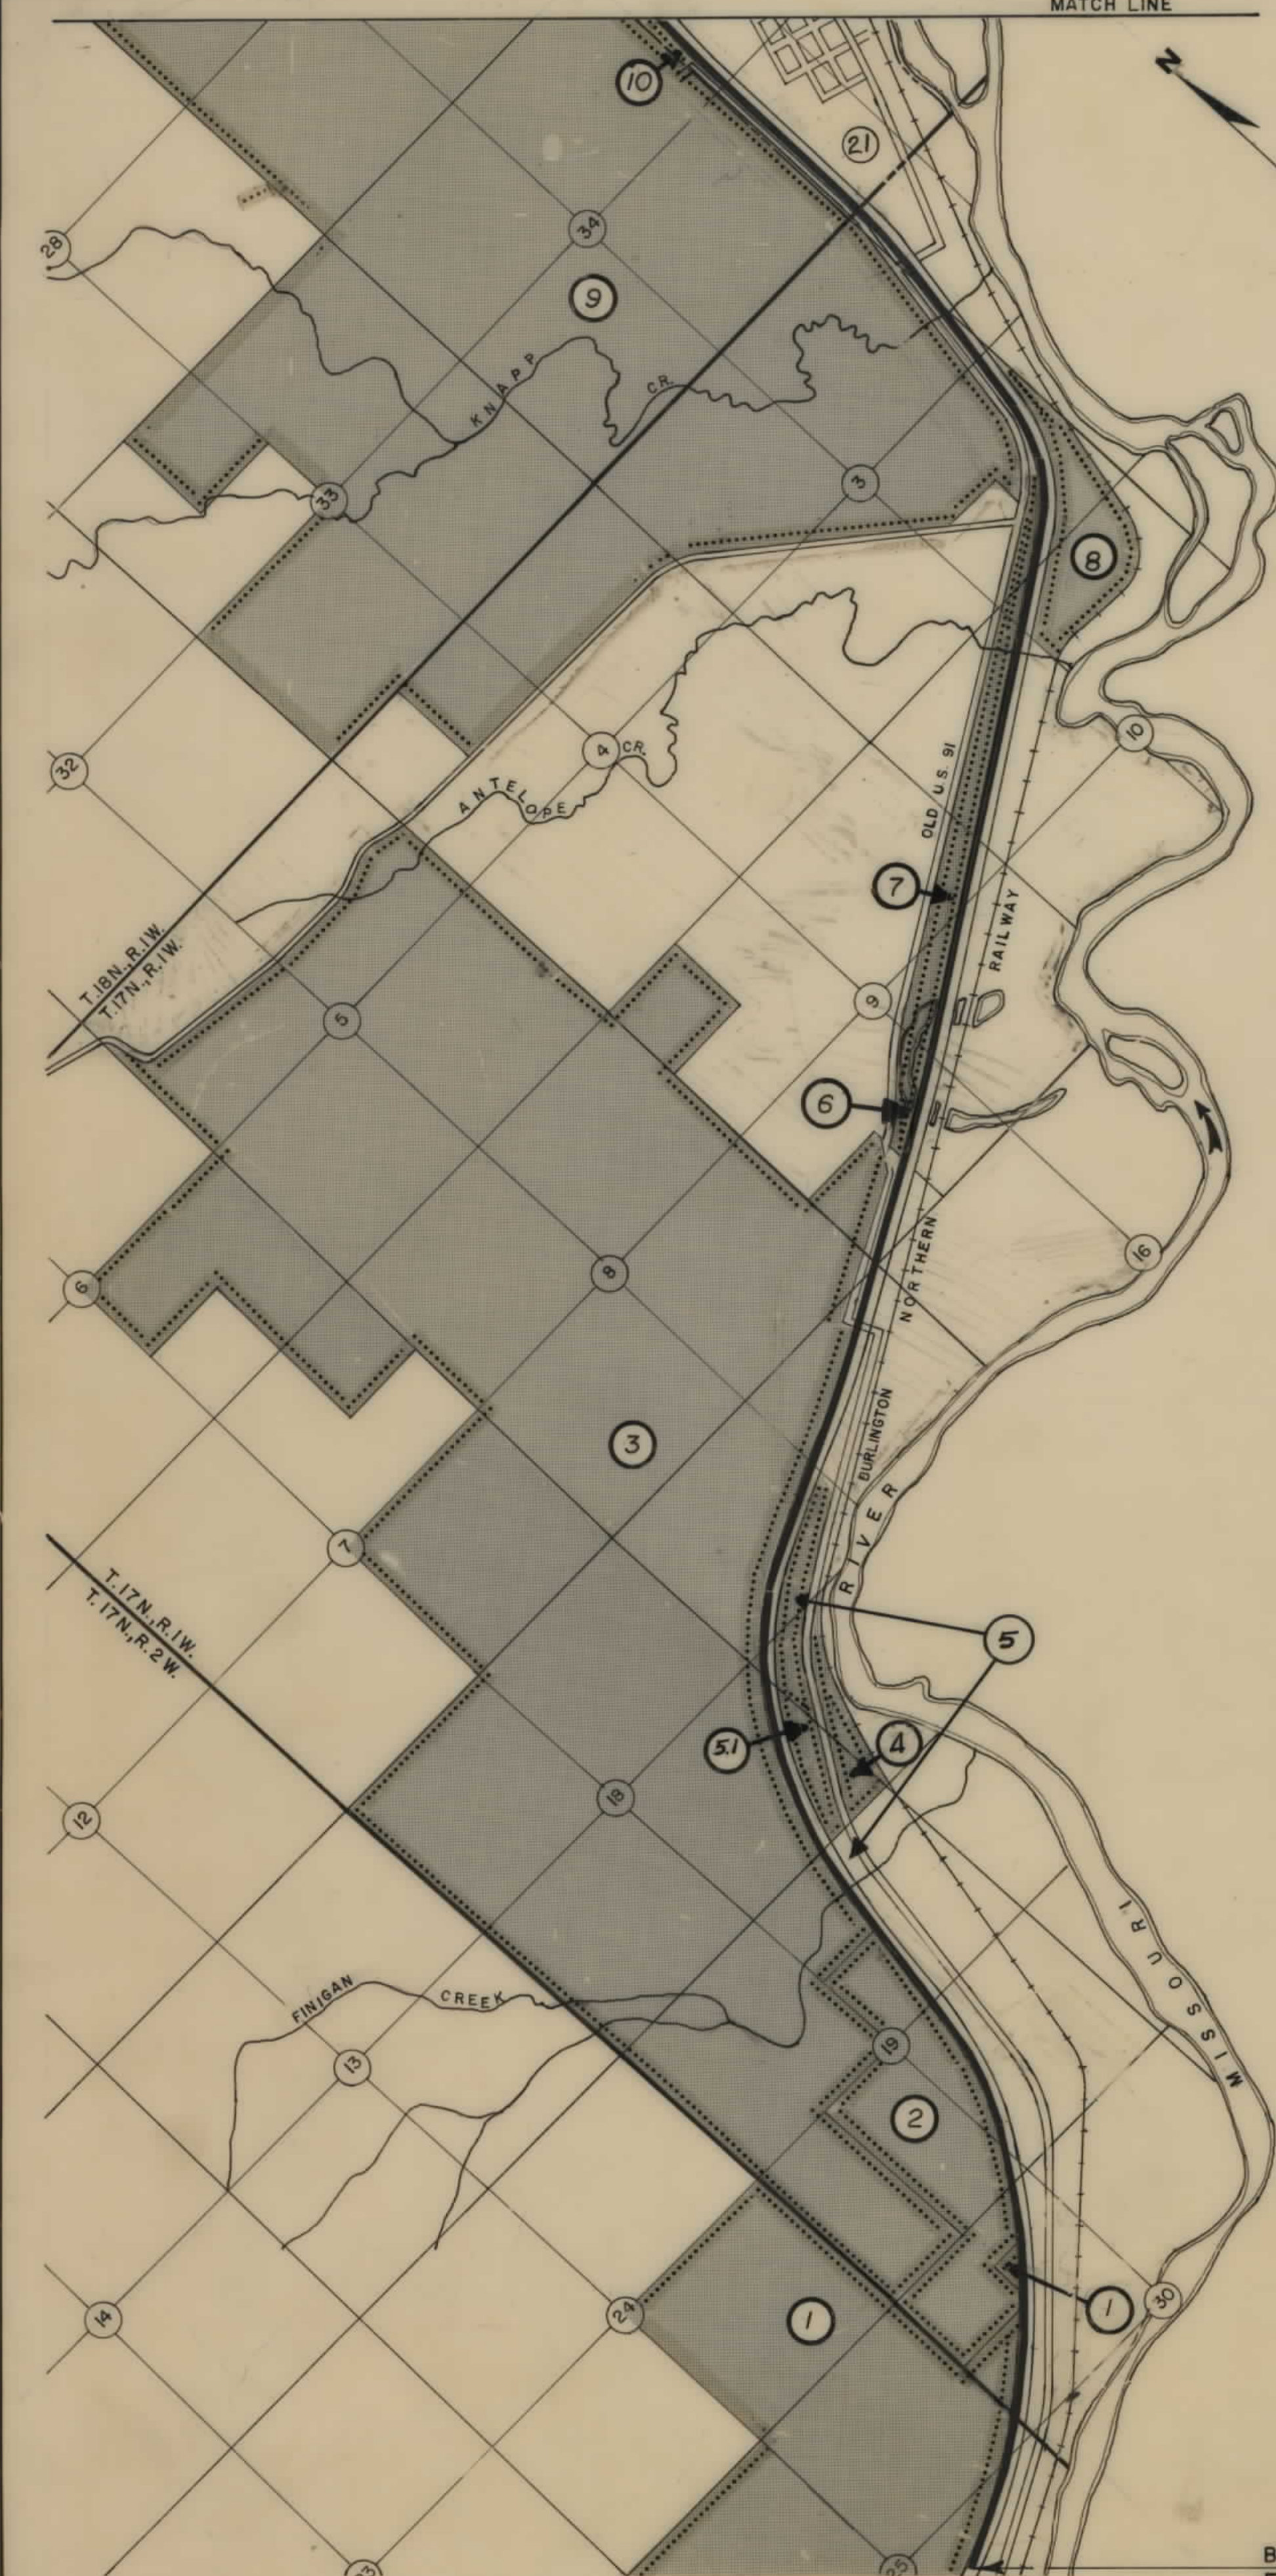

OWNERSHIPS								
PARCEL	N A M E	A D D R E S S	TOTAL AREA	GROSS R/W AREA	P T W AREA	AREA TO BE ACQUIRED	REMAINDER LEFT	REMAINDER RIGHT
1	WAYNE D & ELIZABETH L HAWN	CASCADE, MONTANA (SEE SHT #4)						
	C/O WILLIAM C. & MARY E. SHOTRIDGE							

FED. ROAD DIST. NO.	STATE OF	FED. AID PROJECT NUMBERS		STATE NO.	SHEET NO.	TOTAL SHEETS
8	MONTANA	CONST. NO.	R/W NO.			
		I-15-5(50)239	I-15-5(41)239	8155-41	3	28

CASCADE N-S

BEARINGS PROJECTED FROM
I-15-5(23)234



SEE SHEET 4 OF
FI-172(1G) FOR
INTERCHANGE
R/W AND OTHER
DETAIL

LOT 4
SEC. 25

LOT 3
SEC. 25

NOTE: R/W IS DESCRIBED FROM NB
UNLESS OTHERWISE SHOWN


①
WILLIAM C. & MARY E.
SHOTRIDGE

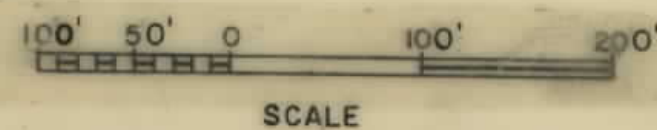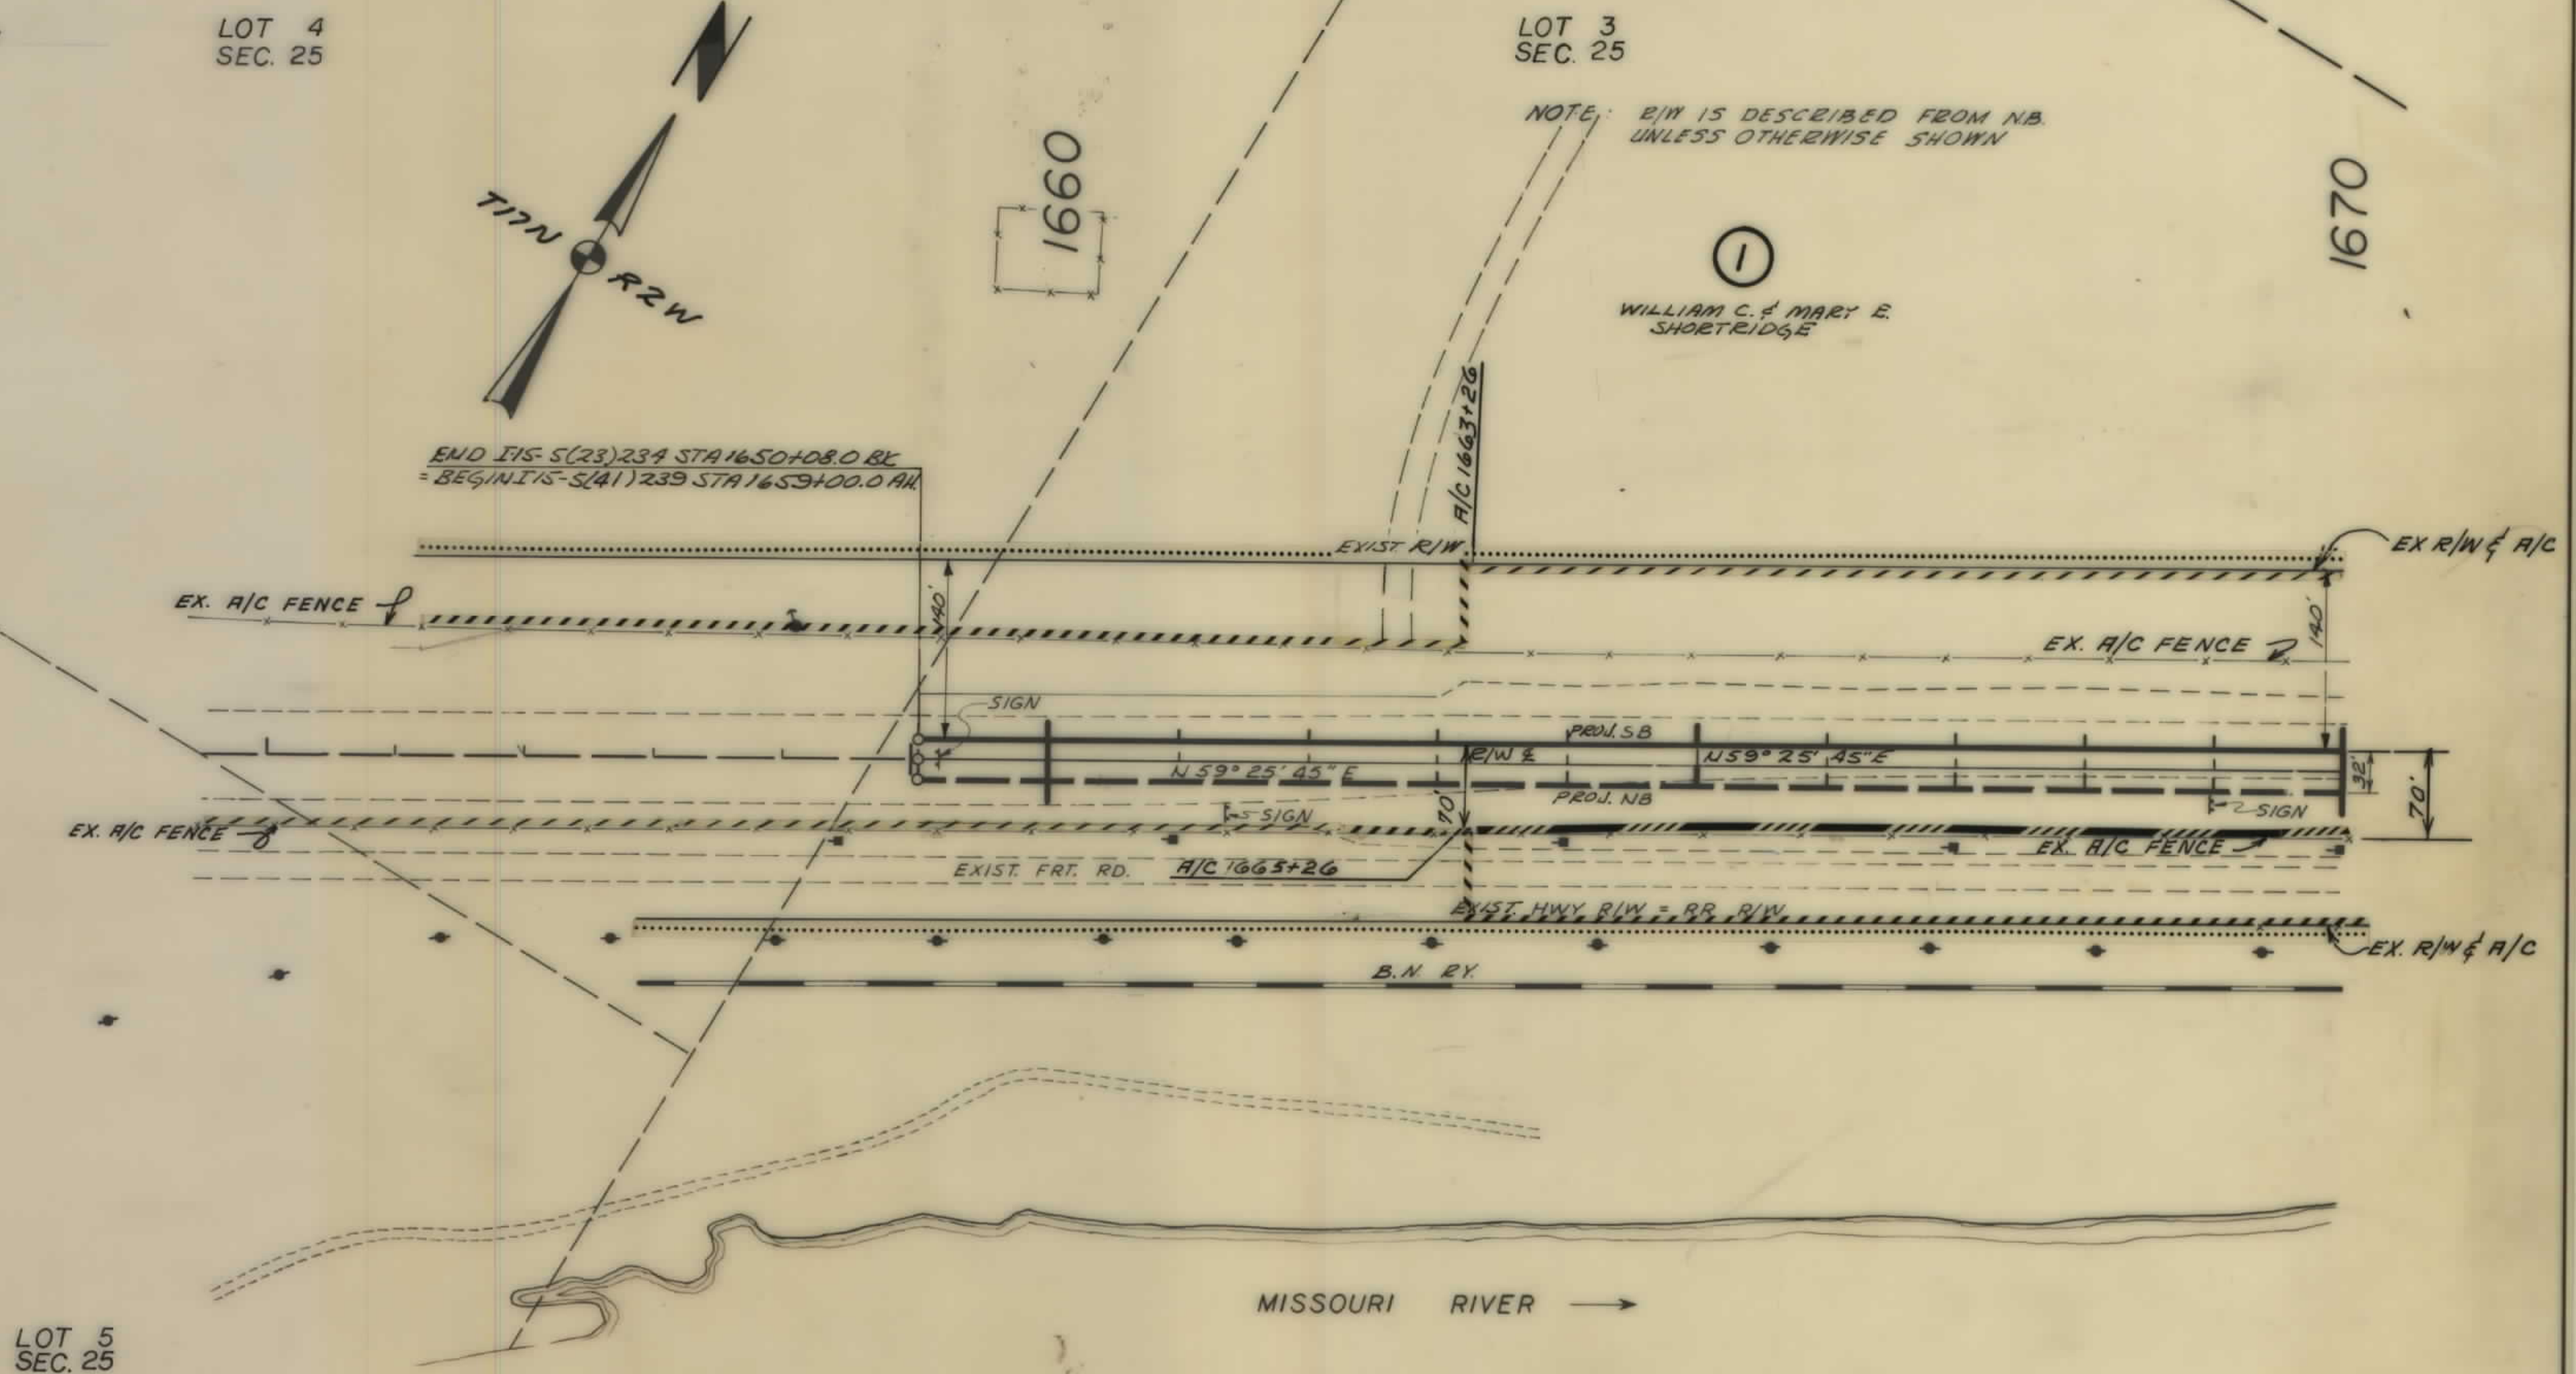

CONSTRUCTION LIMITS		STATE OF MONTANA	
TOP OF CUT		STATE HIGHWAY COMMISSION	
TOE OF FILL			
MAP TRANS TO R/W		LAND REQUIRED FOR RIGHT OF WAY	
MAP REVISED		CASCADE COUNTY	
B.P.R. APPROVAL	4-28-72, 1-2-73	SCALE 1"=100' MAP COMPLETED	

OWNERSHIPS									
PARCEL	N A M E	A D D R E S S	TOTAL AREA	GROSS R/W AREA	P T W AREA	AREA TO BE ACQUIRED	REMAINDER		AREA OF PERMITS & EASEMENTS
							LEFT	RIGHT	
2	ROBERT J. TINTINGER	CASCADE, MONTANA	242.2 AC.	16.2 AC.		16.2 AC.	226.0 AC.		
3	JOHN L. & ANNA BARRETT	CASCADE, MONTANA (SEE SH. #10)							
4	JOHN L. & ANNA BARRETT	CASCADE, MONTANA (SEE SH. #7)		3.7 AC.		3.7 AC.			

FED. ROAD DIST. NO.	STATE OF	FED. AID PROJECT NUMBERS		STATE NO.	SHEET NO.	TOTAL SHEETS
		CONST. NO.	R/W NO.			
8	MONTANA	I-15-5(50) 239	I-15-5 (41) 239	8155-41	6	28

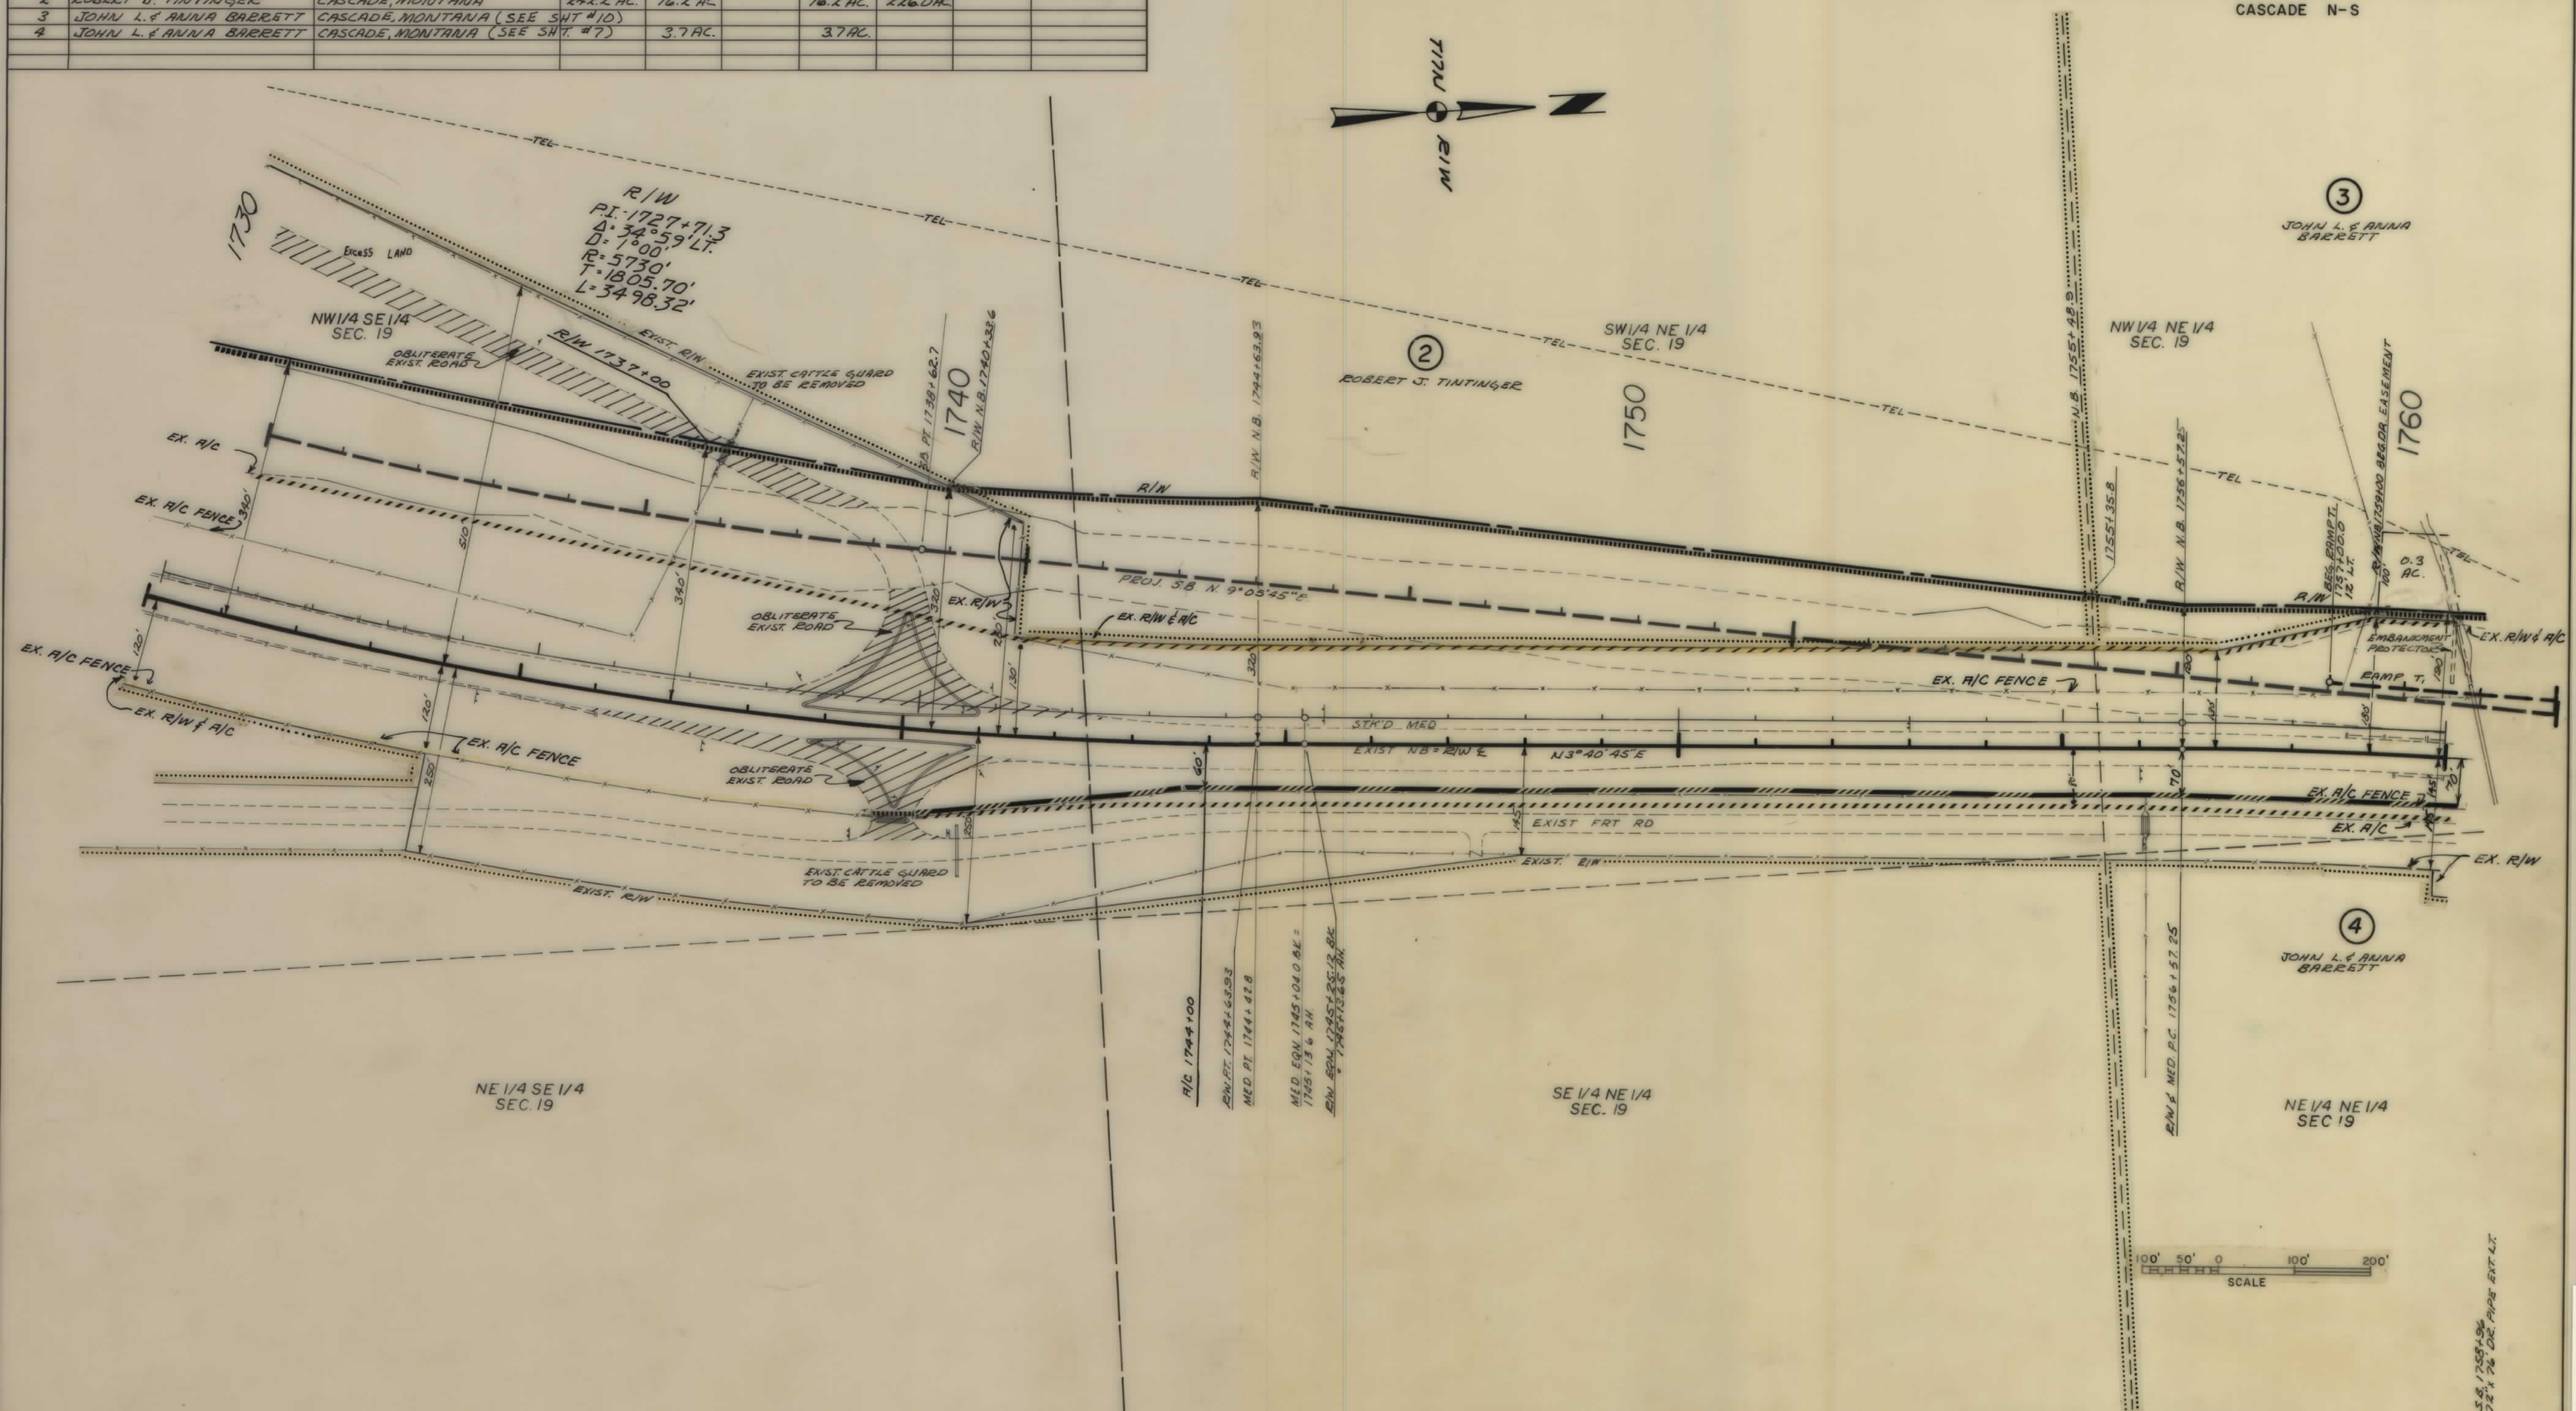

CONSTRUCTION LIMITS

TOP OF CUT

TOE OF FILL

MAP TRANS TO R/W

MAP REVISED

STATE B.B. 71

B.P.R. APPROVAL

STATE OF MONTANA


STATE HIGHWAY COMMISSION

LAND REQUIRED FOR RIGHT OF WAY

CASCADE COUNTY

SCALE 1"=100' MAP COMPLETED

FED. ROAD DIST. NO.	STATE OF	FED. AID PROJECT NUMBERS		STATE NO.	SHEET NO.	TOTAL SHEETS
		CONST. NO.	R/W NO.			
8	MONTANA	I-15-5(50)239	I-15-5(41)239	8155-41	7	28

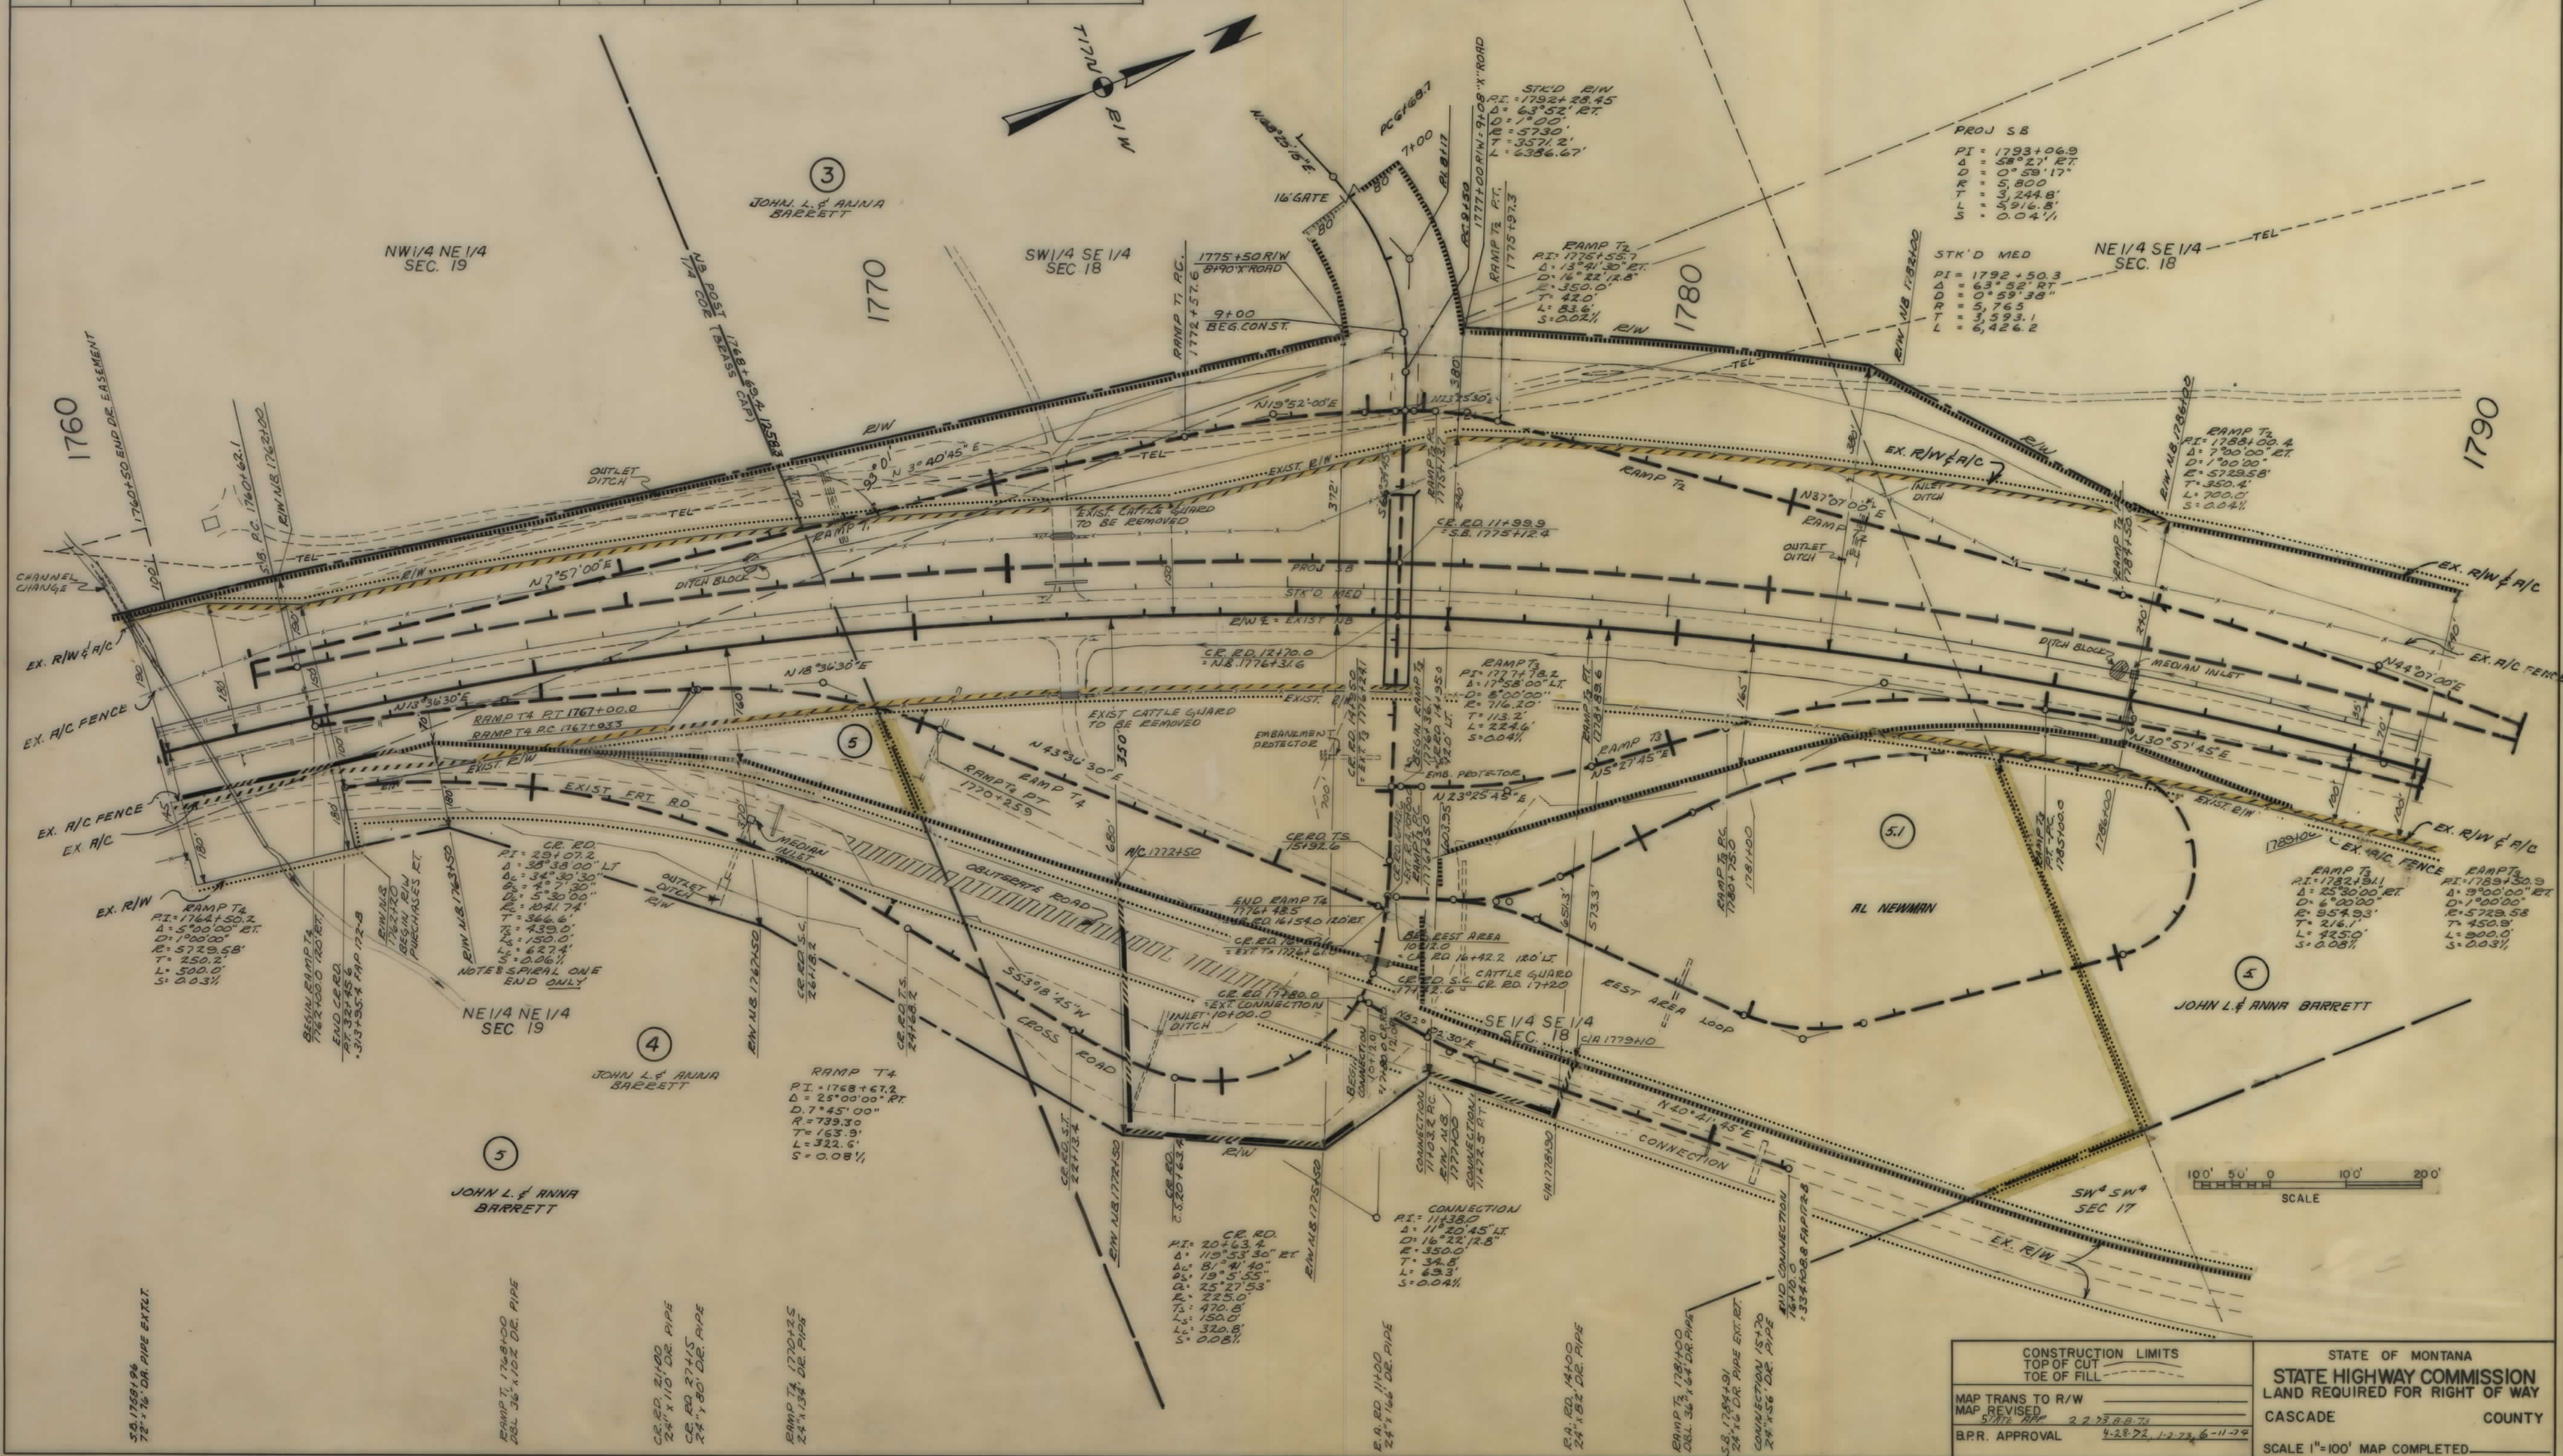


OWNERSHIPS

PARCEL	NAME	ADDRESS	TOTAL AREA	GROSS R/W AREA	PT W AREA	AREA TO BE ACQUIRED	REMAINDER LEFT	REMAINDER RIGHT	AREA OF PERMITS & EASEMENTS
3	JOHN L. & ANNA BARRETT	CASCADE, MONTANA (SEE SHT. #10)		12.7 AC.		12.7 AC.			
5	JOHN L. & ANNA BARRETT	CASCADE, MONTANA	22.4	11.4 AC.		11.4 AC.		11.0	

FED. ROAD DIST. NO.	STATE OF	FED. AID PROJECT NUMBERS	STATE NO.	SHEET NO.	TOTAL SHEETS
8	MONTANA	1-15-5(50)239 1-15-5(41)239	8155-41	8	28

CASCADE N-S

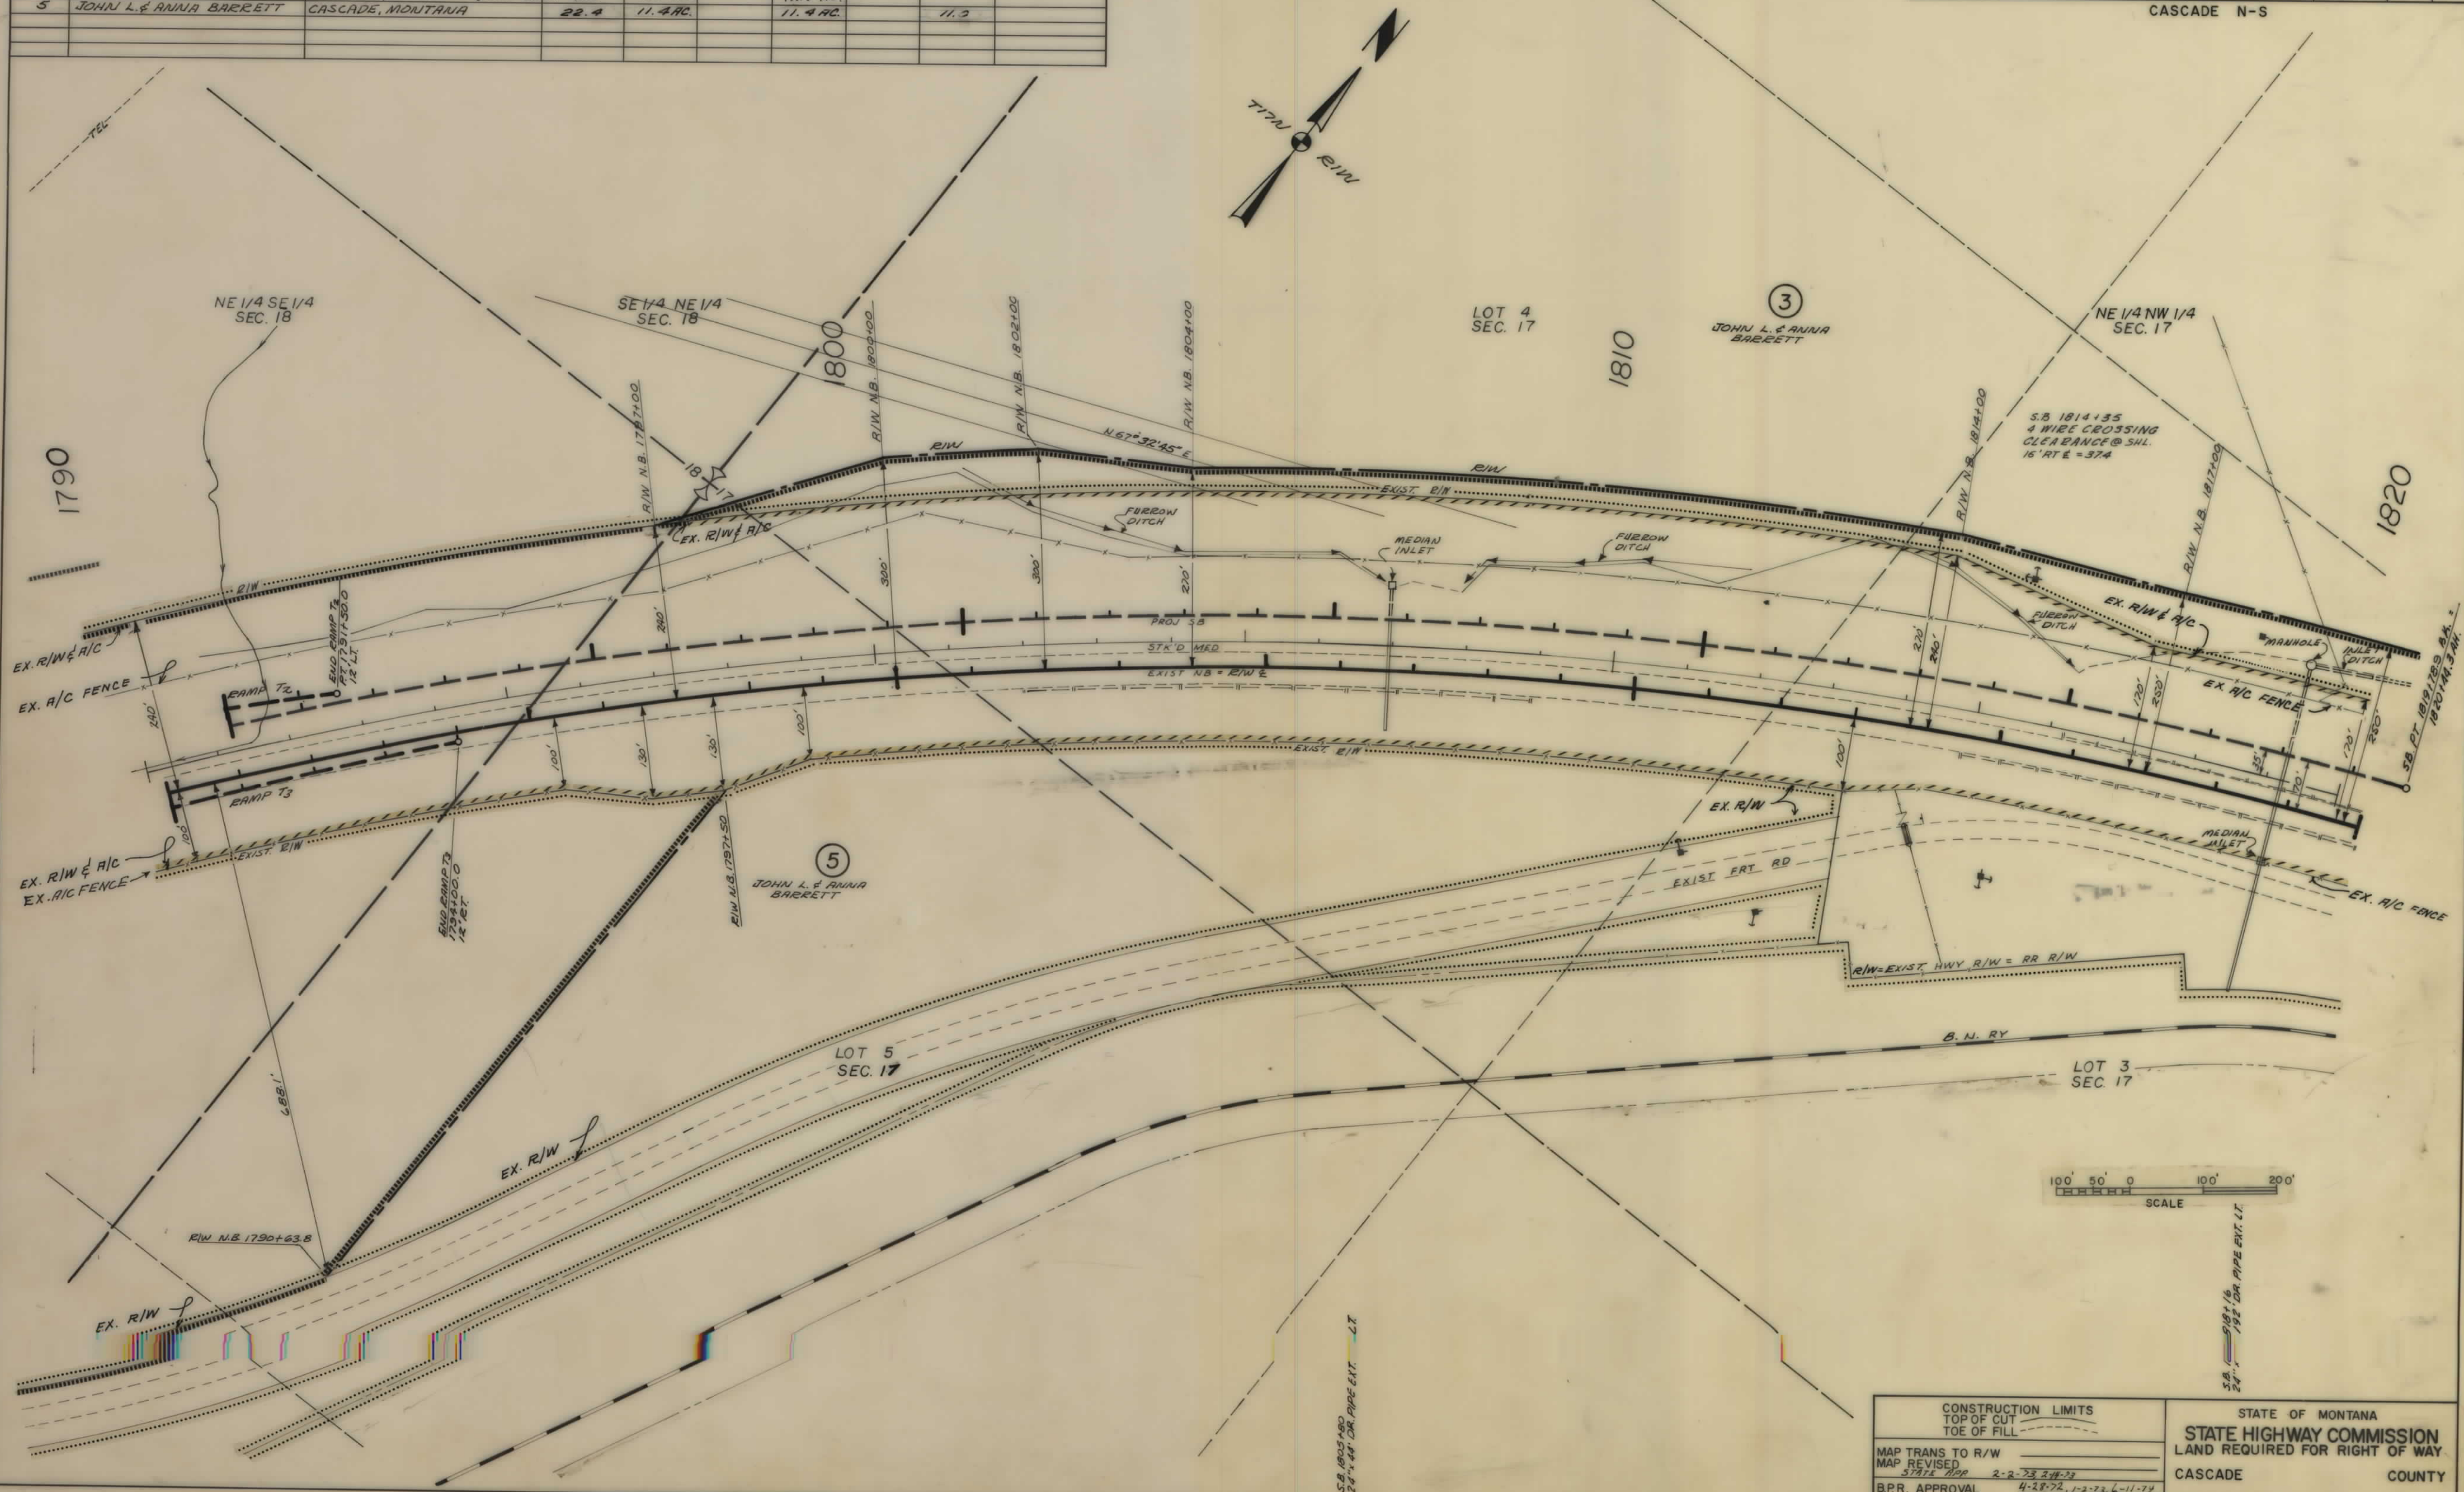

CONSTRUCTION LIMITS

MAP TRANS TO R/W

MAP REVISED

STATE APP 2-2-73 248-73

B.P.R. APPROVAL 4-28-72, 1-2-73, 6-11-74

STATE OF MONTANA

STATE HIGHWAY COMMISSION


LAND REQUIRED FOR RIGHT OF WAY

CASCADE COUNTY

SCALE 1"=100' MAP COMPLETED

OWNERSHIPS								
PARCEL	N A M E	A D D R E S S	TOTAL AREA	GROSS R/W AREA	P T W AREA	AREA TO BE ACQUIRED	REMAINDER LEFT	REMAINDER RIGHT
3	JOHN L. & ANNA BARRETT	CASCADE, MONTANA	3518.0 AC.	12.7		12.7	3505.3	
6	JOHN L. & ANNA BARRETT	CASCADE, MONTANA	1.0 AC.	0.1 AC.		0.1 AC.	0.9 AC.	
3, 4, 5, 6	JOHN L. & ANNA BARRETT	CASCADE, MONTANA	3621.5 AC.	27.9 AC.		27.9 AC.	3593.6 AC.	87.4
7	WILLIAM B. & HELEN K. ELLIS	CASCADE, MONTANA (SEE SHT # 14)	6.1 AC.			6.1 AC.		


FED. ROAD DIST. NO.	STATE OF MONTANA	FED. AID PROJECT NUMBERS		STATE NO.	SHEET NO.	TOTAL SHEETS
		CONST. NO.	R/W NO.			
8		I-15-5(50)239	I-15-5(41)239	8155-41	10	28

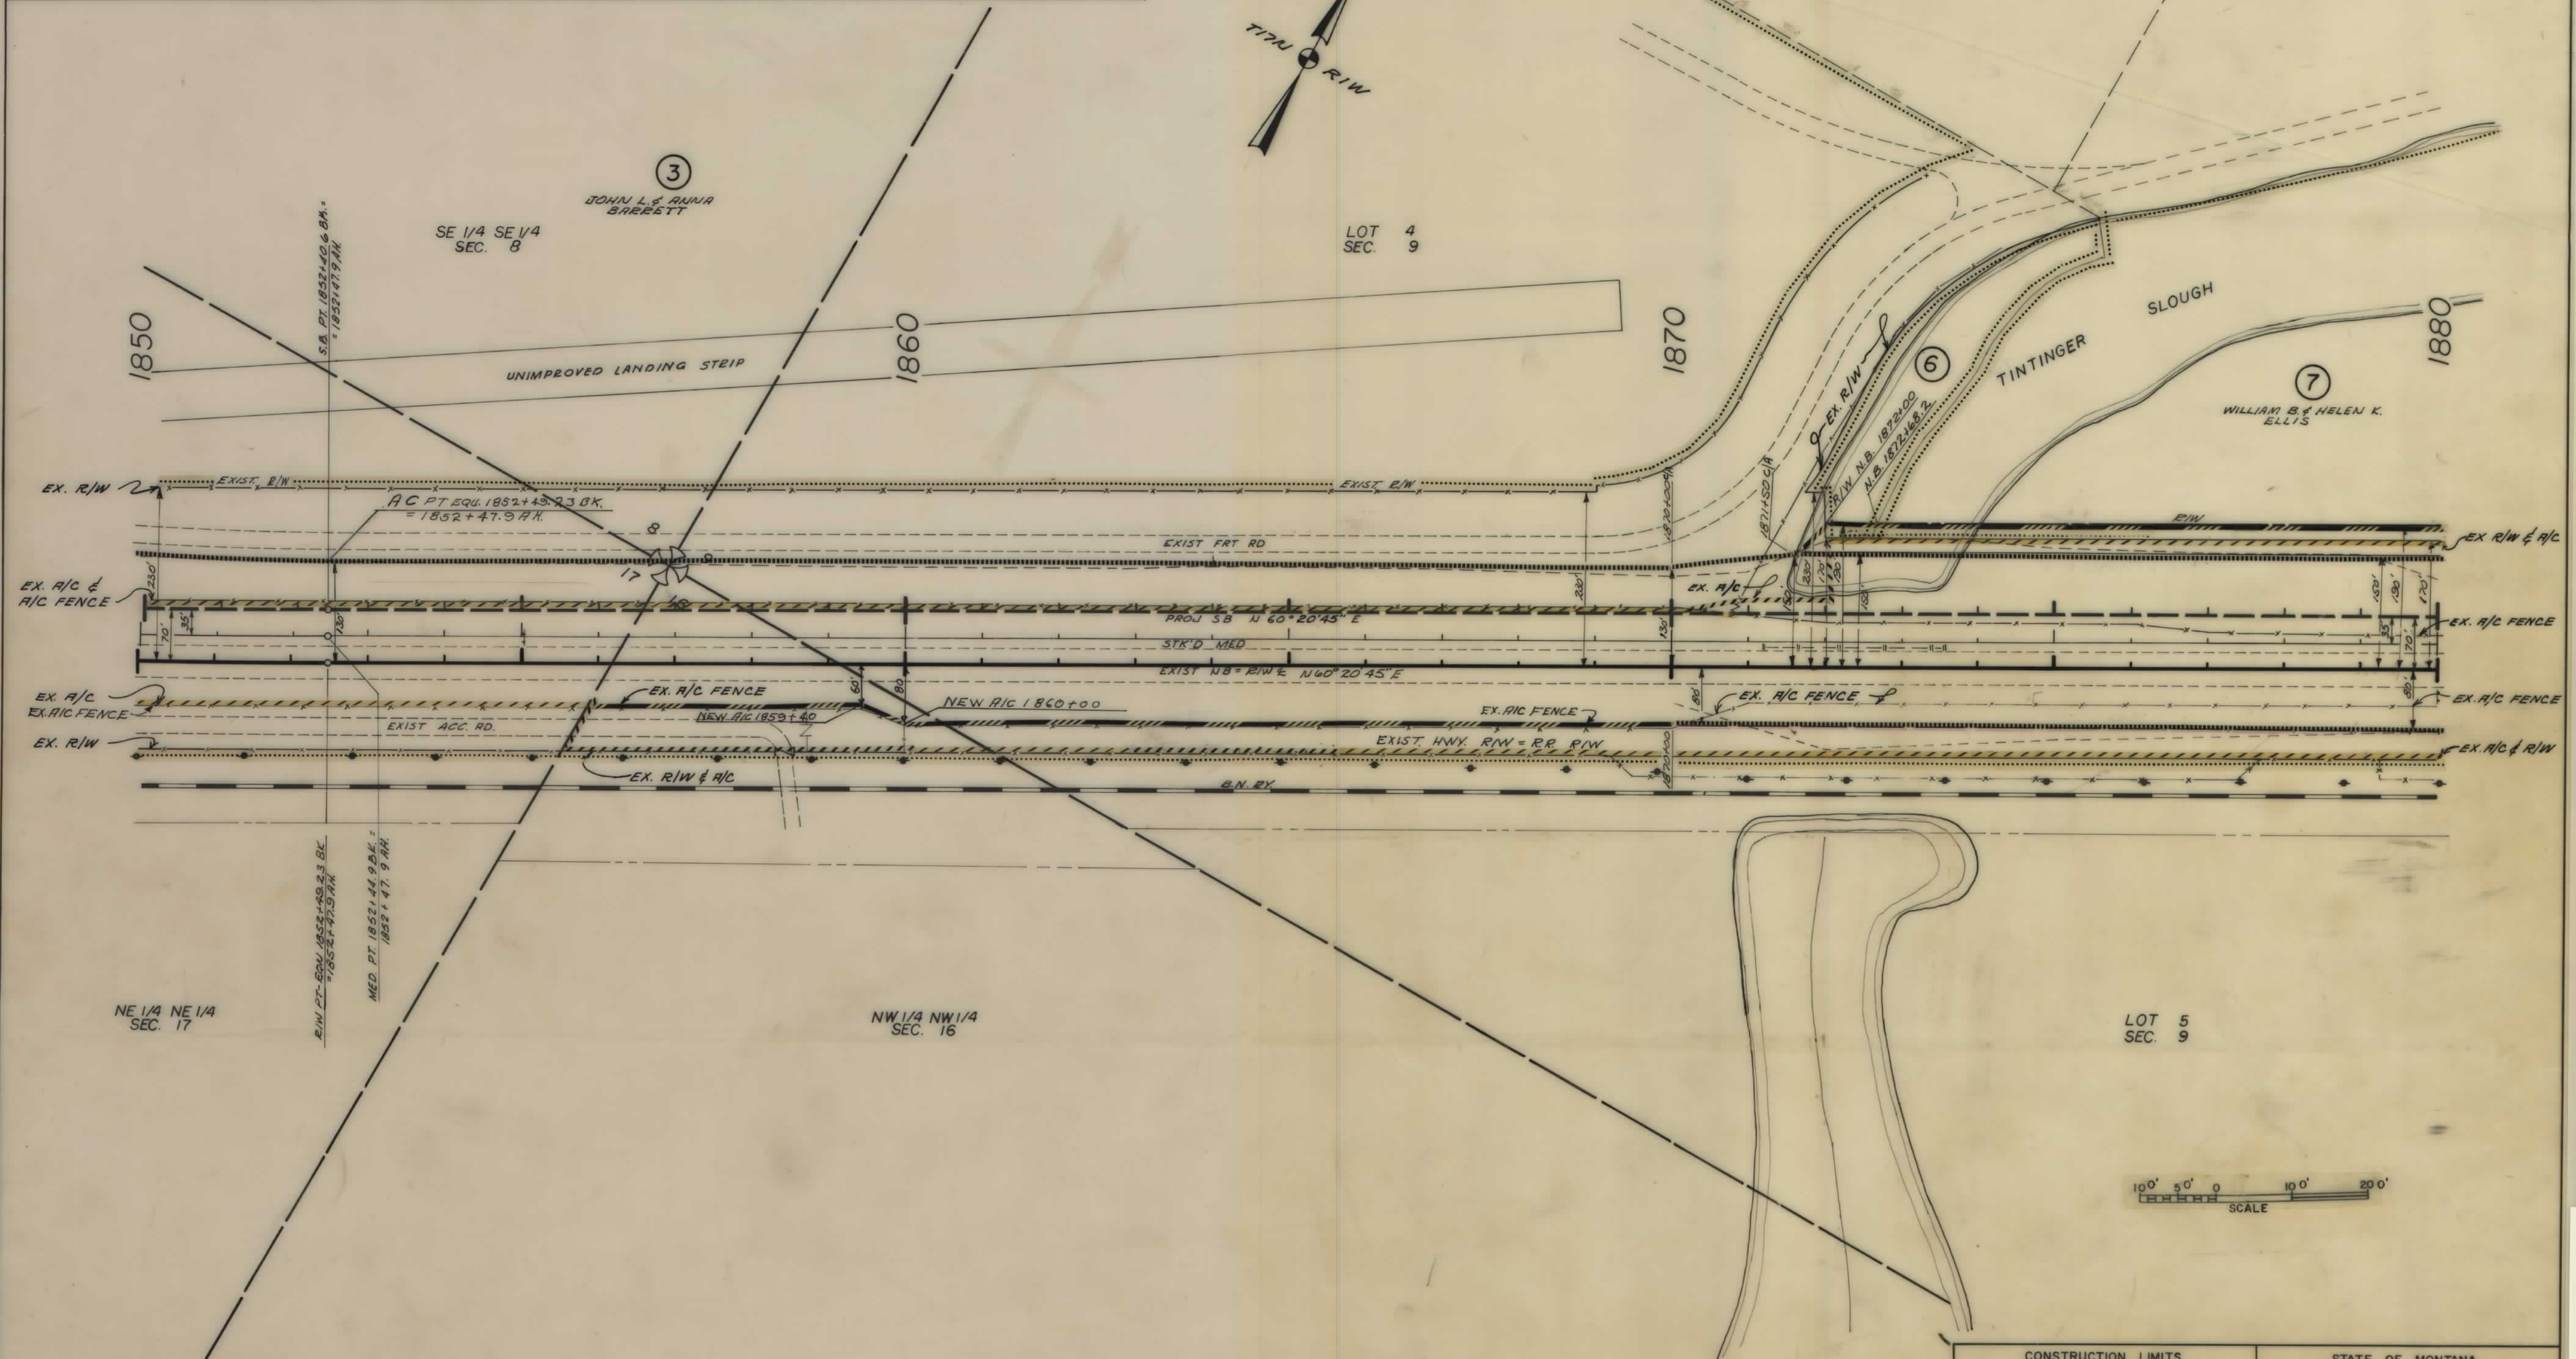

CONSTRUCTION LIMITS		STATE OF MONTANA	
TOP OF CUT		STATE HIGHWAY COMMISSION	
TOE OF FILL		LAND REQUIRED FOR RIGHT OF WAY	
MAP TRANS TO R/W		CASCADE COUNTY	
MAP REVISED		SCALE 1"=100' MAP COMPLETED	
B.P.R. APPROVAL			

OWNERSHIPS								
PARCEL	N A M E	A D D R E S S	TOTAL AREA	GROSS R/W AREA	P T W AREA	AREA TO BE ACQUIRED	REMAINDER LEFT	REMAINDER RIGHT
7	WILLIAM B. & HELEN K. ELLIS	CASCADE, MONTANA (SEE SHT. # 14)		6.1 AC.		6.1 AC.		

FED. ROAD DIST. NO.	STATE OF MONTANA	FED. AID PROJECT NUMBERS		STATE NO.	SHEET NO.	TOTAL SHEETS
		CONST. NO.	R/W NO.			
8	MONTANA	I-15-5(50)239	I-15-5 (41) 239	8155-41	11	28

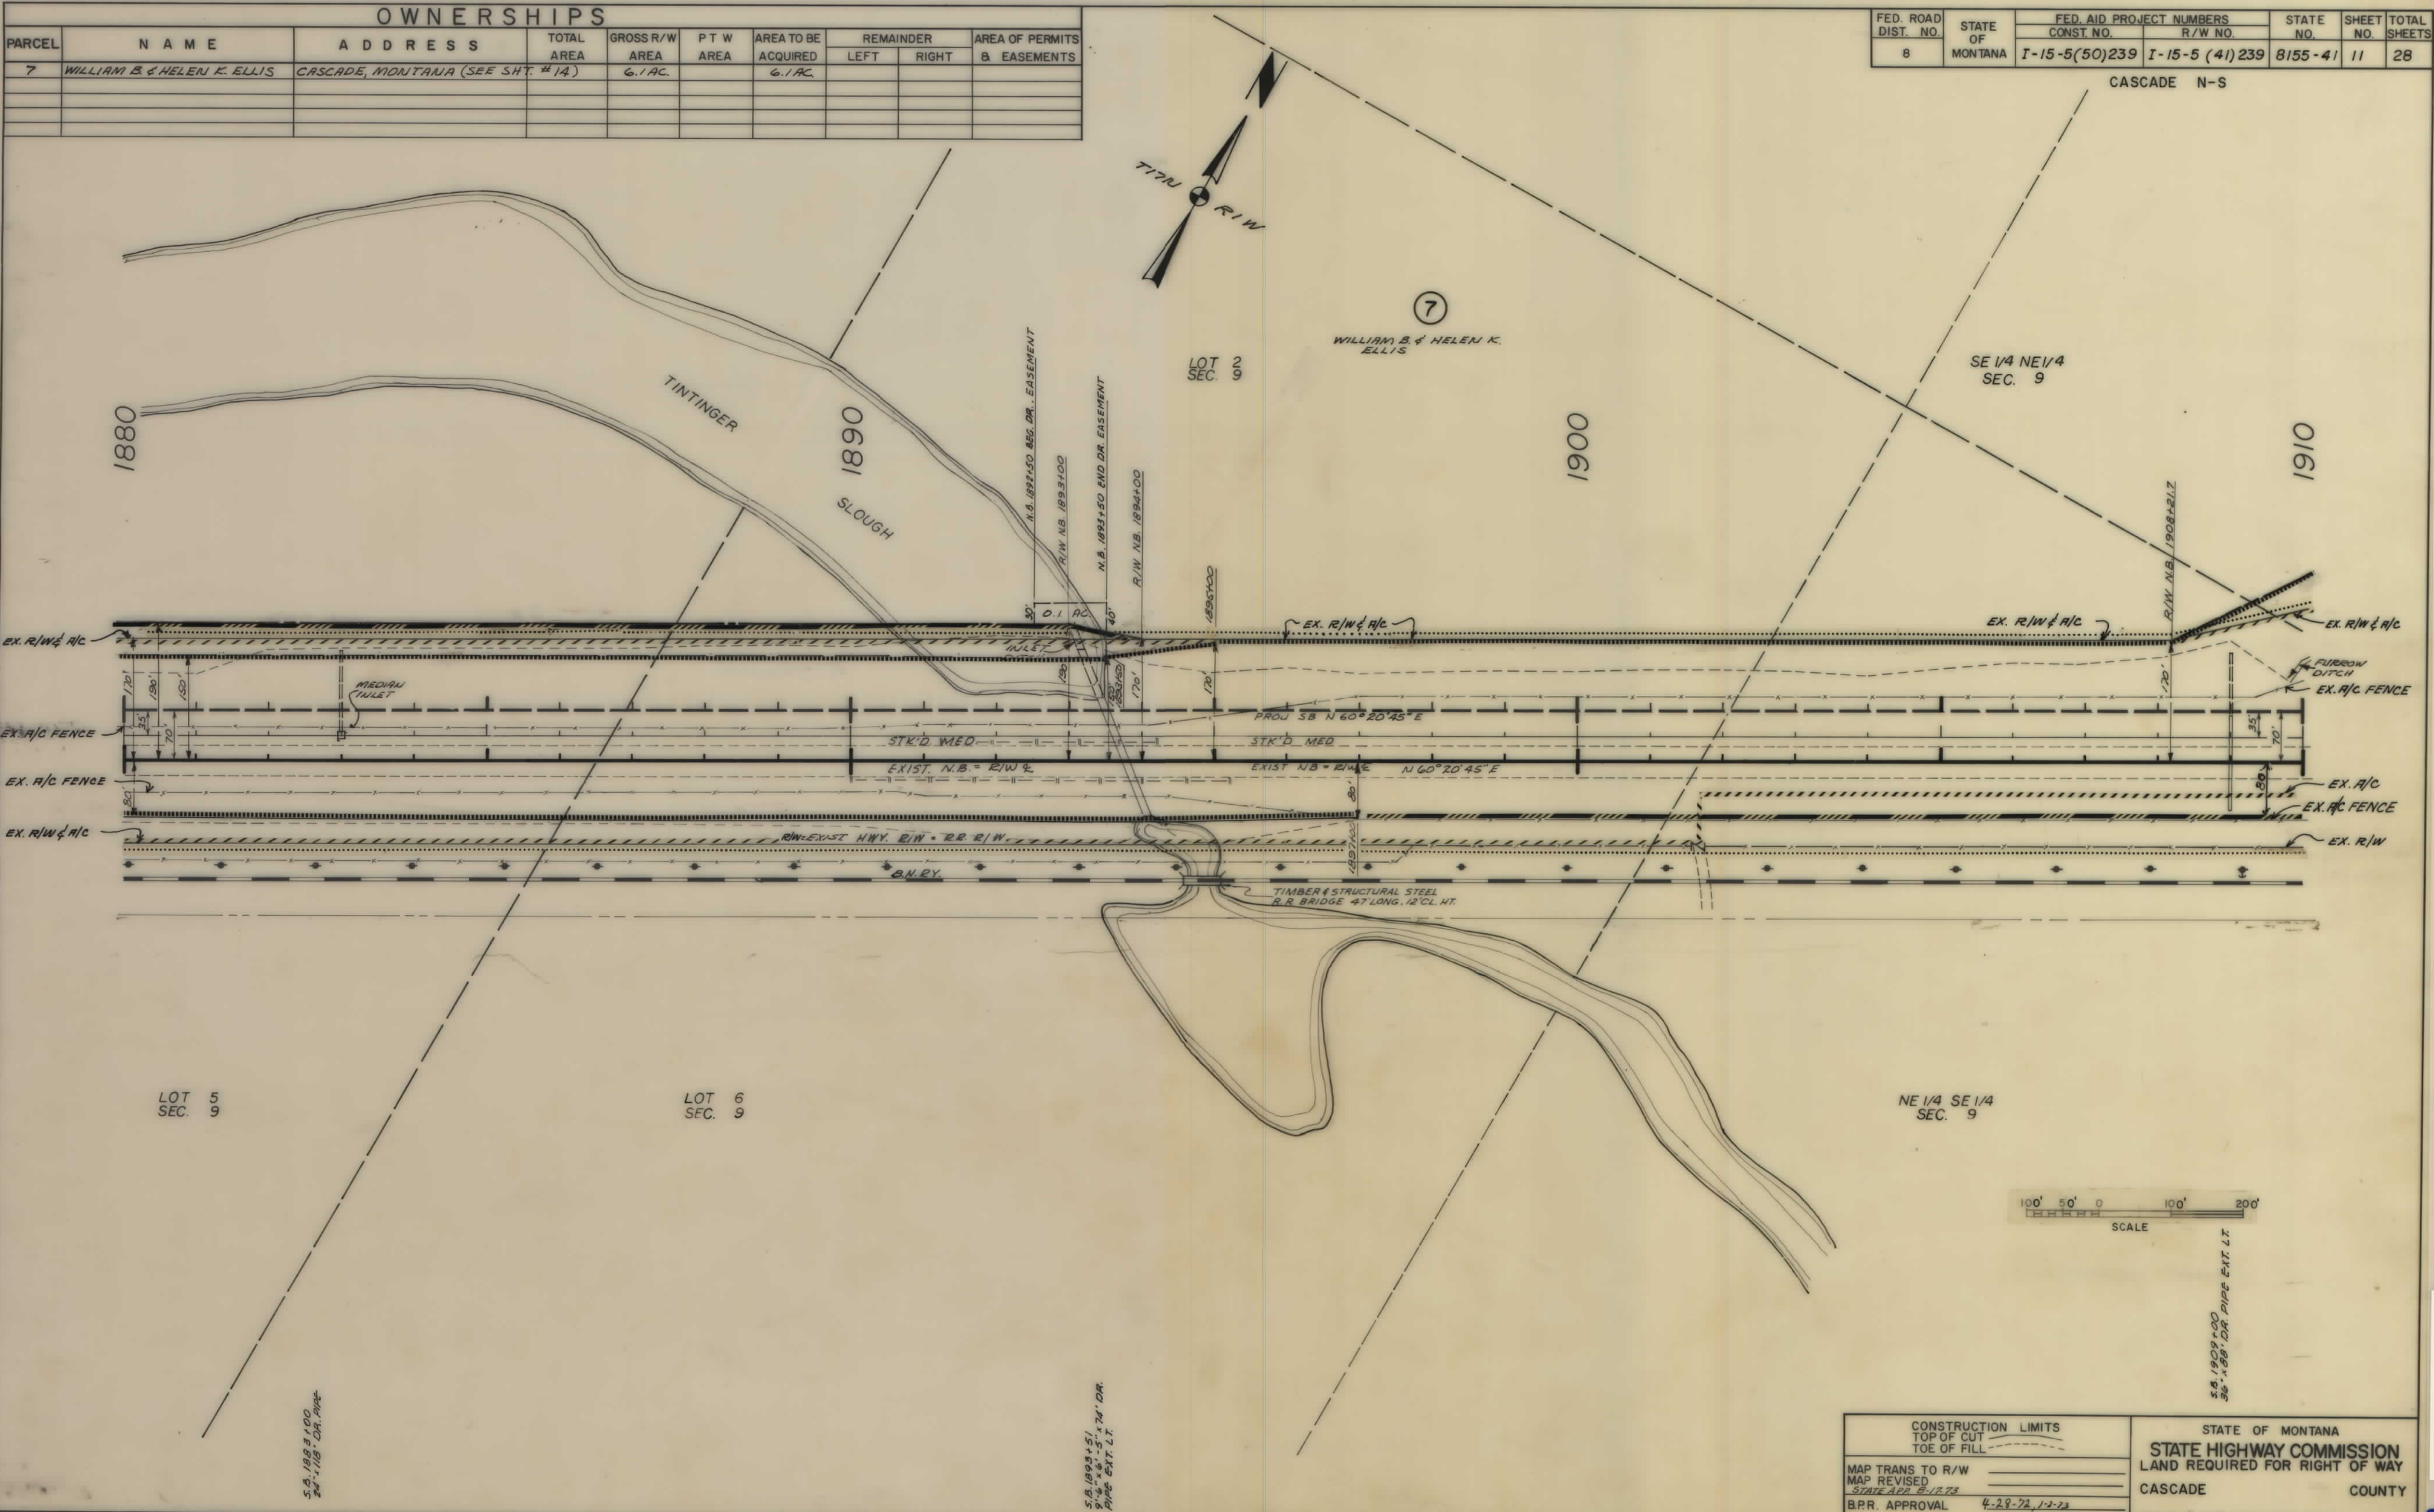


CONSTRUCTION LIMITS		STATE OF MONTANA	
TOP OF CUT		STATE HIGHWAY COMMISSION	
TOE OF FILL		LAND REQUIRED FOR RIGHT OF WAY	
MAP TRANS. TO R/W		CASCADE COUNTY	
MAP REVISED		SCALE 1"=100' MAP COMPLETED	
STATE APP. 2-12-73			
B.P.R. APPROVAL	4-28-72, 1-2-73		

OWNERSHIPS									
PARCEL	N A M E	A D D R E S S	TOTAL AREA	GROSS R/W AREA	P T W AREA	AREA TO BE ACQUIRED	REMAINDER		AREA OF PERMITS & EASEMENTS
							LEFT	RIGHT	
7	WILLIAM B & HELEN K. ELLIS	CASCADE, MONTANA (SEE SHT # 14)		6.1 AC.		6.1 AC.			
8	CLARENCE WALBON	CASCADE, MONTANA (SEE SHT # 14)		0.0 AC.		0.0 AC.			

FED. ROAD DIST. NO.	STATE OF MONTANA	FED. AID PROJECT NUMBERS		STATE NO.	SHEET NO.	TOTAL SHEETS
		CONST. NO.	R/W NO.			
8		I-15-5(50)239	I-15-5(41)239	8155-41	13	28

CASCADE N-S

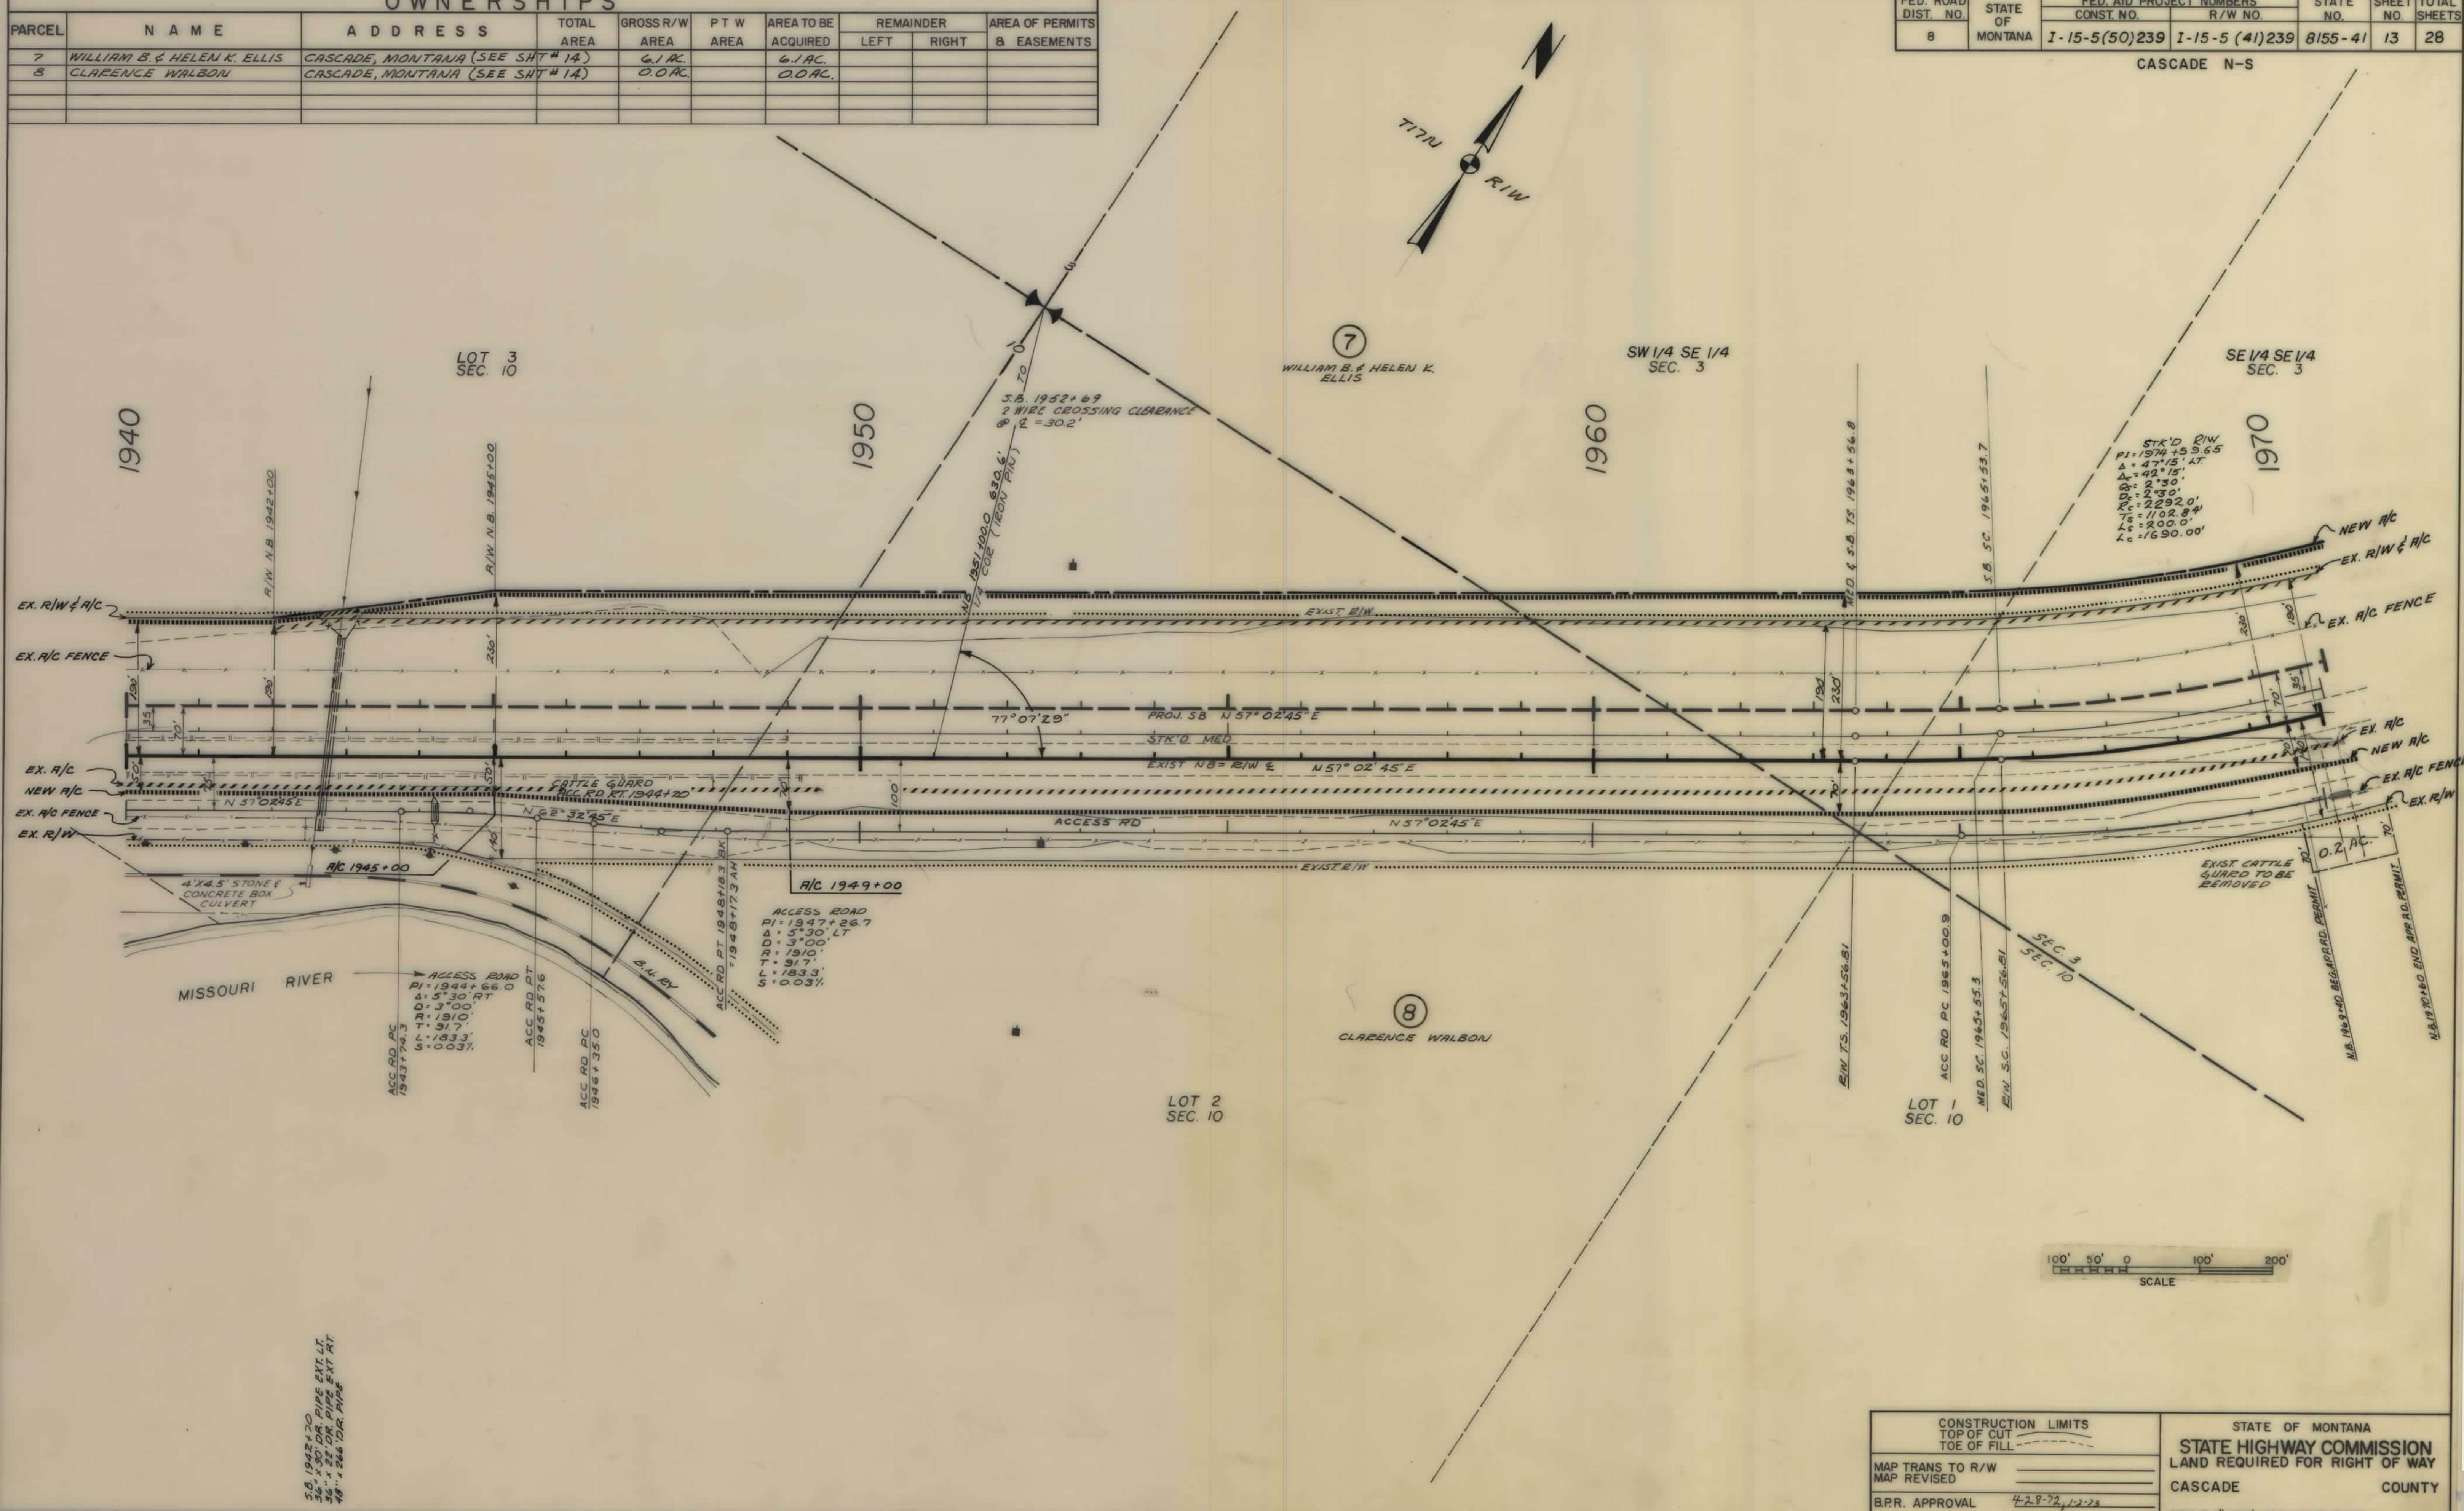


S.B. 1942+20
36" x 36" OR PIPE EXT. LT.
48" x 48" OR PIPE EXT. LT.
48" x 48" OR PIPE EXT. LT.

OWNERSHIPS								
PARCEL	NAME	ADDRESS	TOTAL AREA	GROSS R/W AREA	PT W AREA	AREA TO BE ACQUIRED	REMAINDER LEFT RIGHT	AREA OF PERMITS & EASEMENTS
7	WILLIAM B & HELEN K. ELLIS	CASCADE, MONTANA	1318.4 AC.	6.1 AC.		6.1 AC.	1312.3 AC.	0.1 AC.
8	CLARENCE WALBON	CASCADE, MONTANA		0.0 AC.		0.0 AC.		0.2 AC.
9	JEAN M. JOYCE & MARY M. KAMPS	CASCADE, MONTANA (SEE SHT. #17)						

FED. ROAD DIST. NO.	STATE OF	FED. AID PROJECT NUMBERS	STATE NO.	SHEET NO.	TOTAL SHEETS
8	MONTANA	CONST. NO. 1-15-5(50)239 R/W NO. 1-15-5(41)239	8155-41	14	28

CASCADE N-S

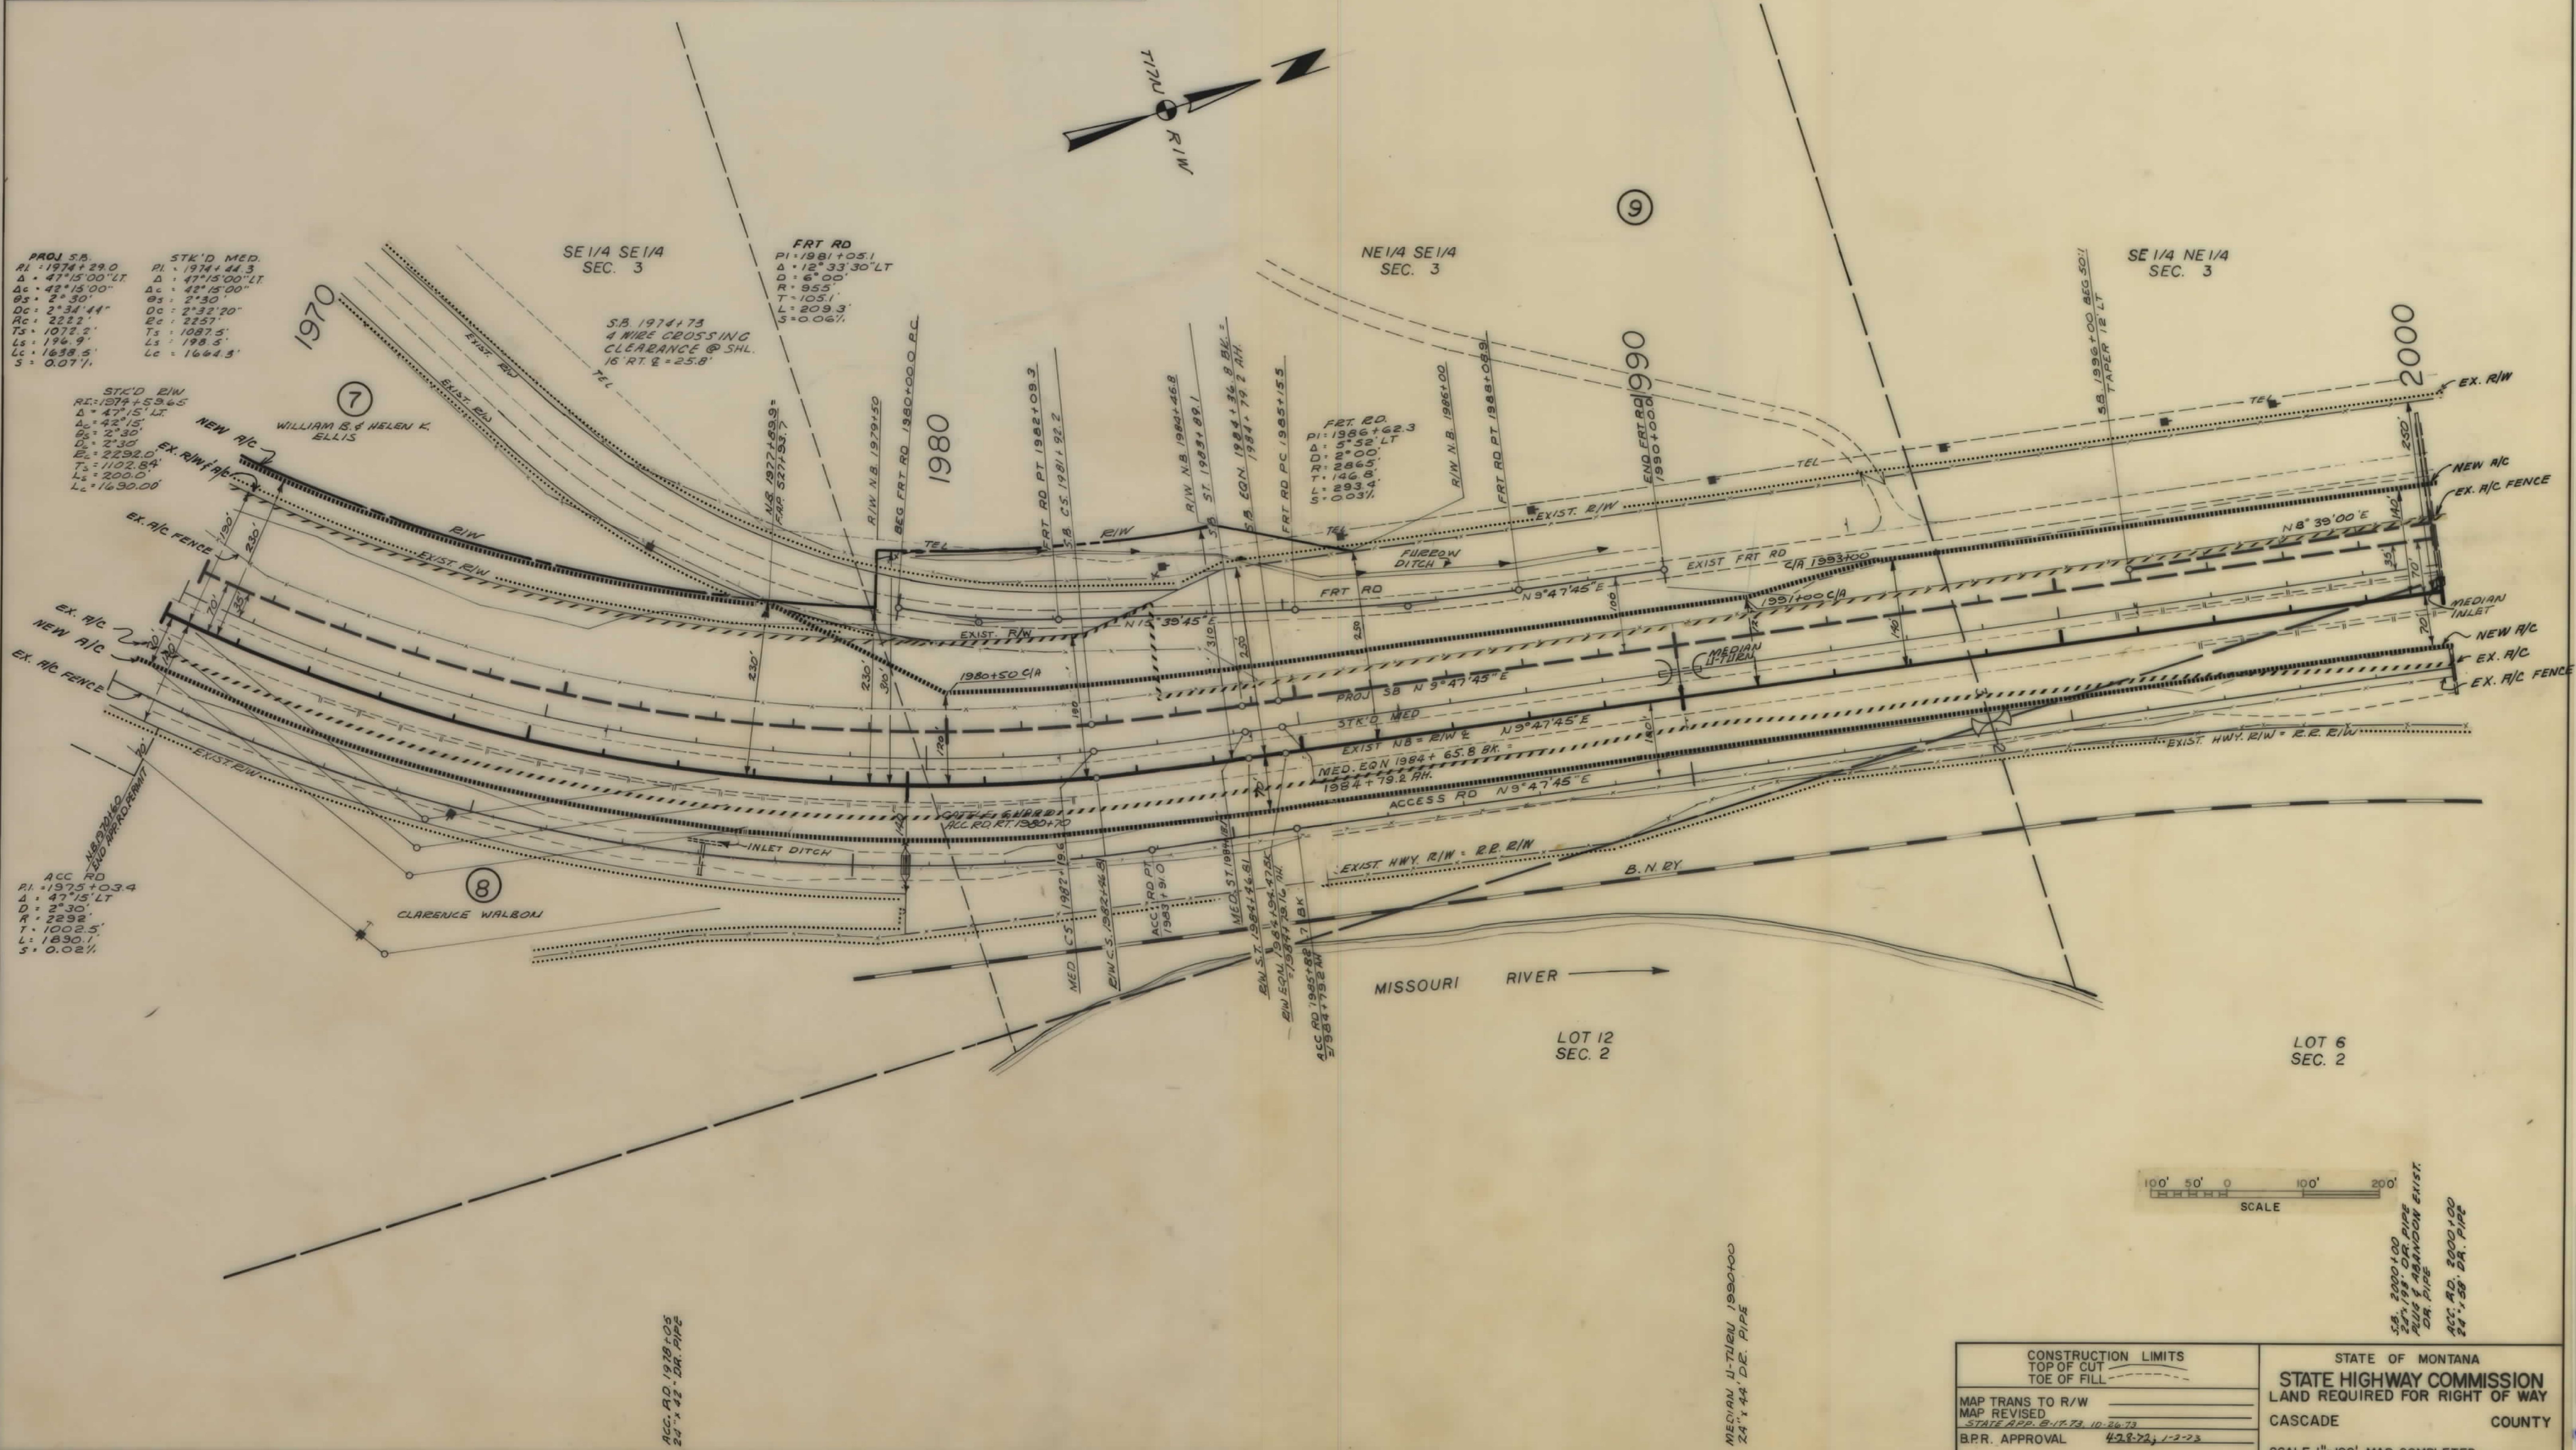


OWNERSHIPS

PARCEL	NAME	ADDRESS	TOTAL AREA	GROSS R/W AREA	PT W AREA	AREA TO BE ACQUIRED	REMAINDER LEFT	REMAINDER RIGHT	AREA OF PERMITS & EASEMENTS
9	JEAN M. JOYCE & MARY M. KAMPS	CASCADE, MONTANA (SEE SHT. #17)							
21	JOHN B. TAYLOR JR.	2736 VIA LA SELVA PALOS VERDES ESTATES CALIF. 90274		0.4 AC		0.4			0.1 AC.

FED. ROAD DIST. NO.	STATE OF	FED. AID PROJECT NUMBERS	STATE NO.	SHEET NO.	TOTAL SHEETS
8	MONTANA	CONST. NO. 1-15-5(50)239 R/W NO. 1-15-5 (4)239	8155-41	15	28

CASCADE N-S

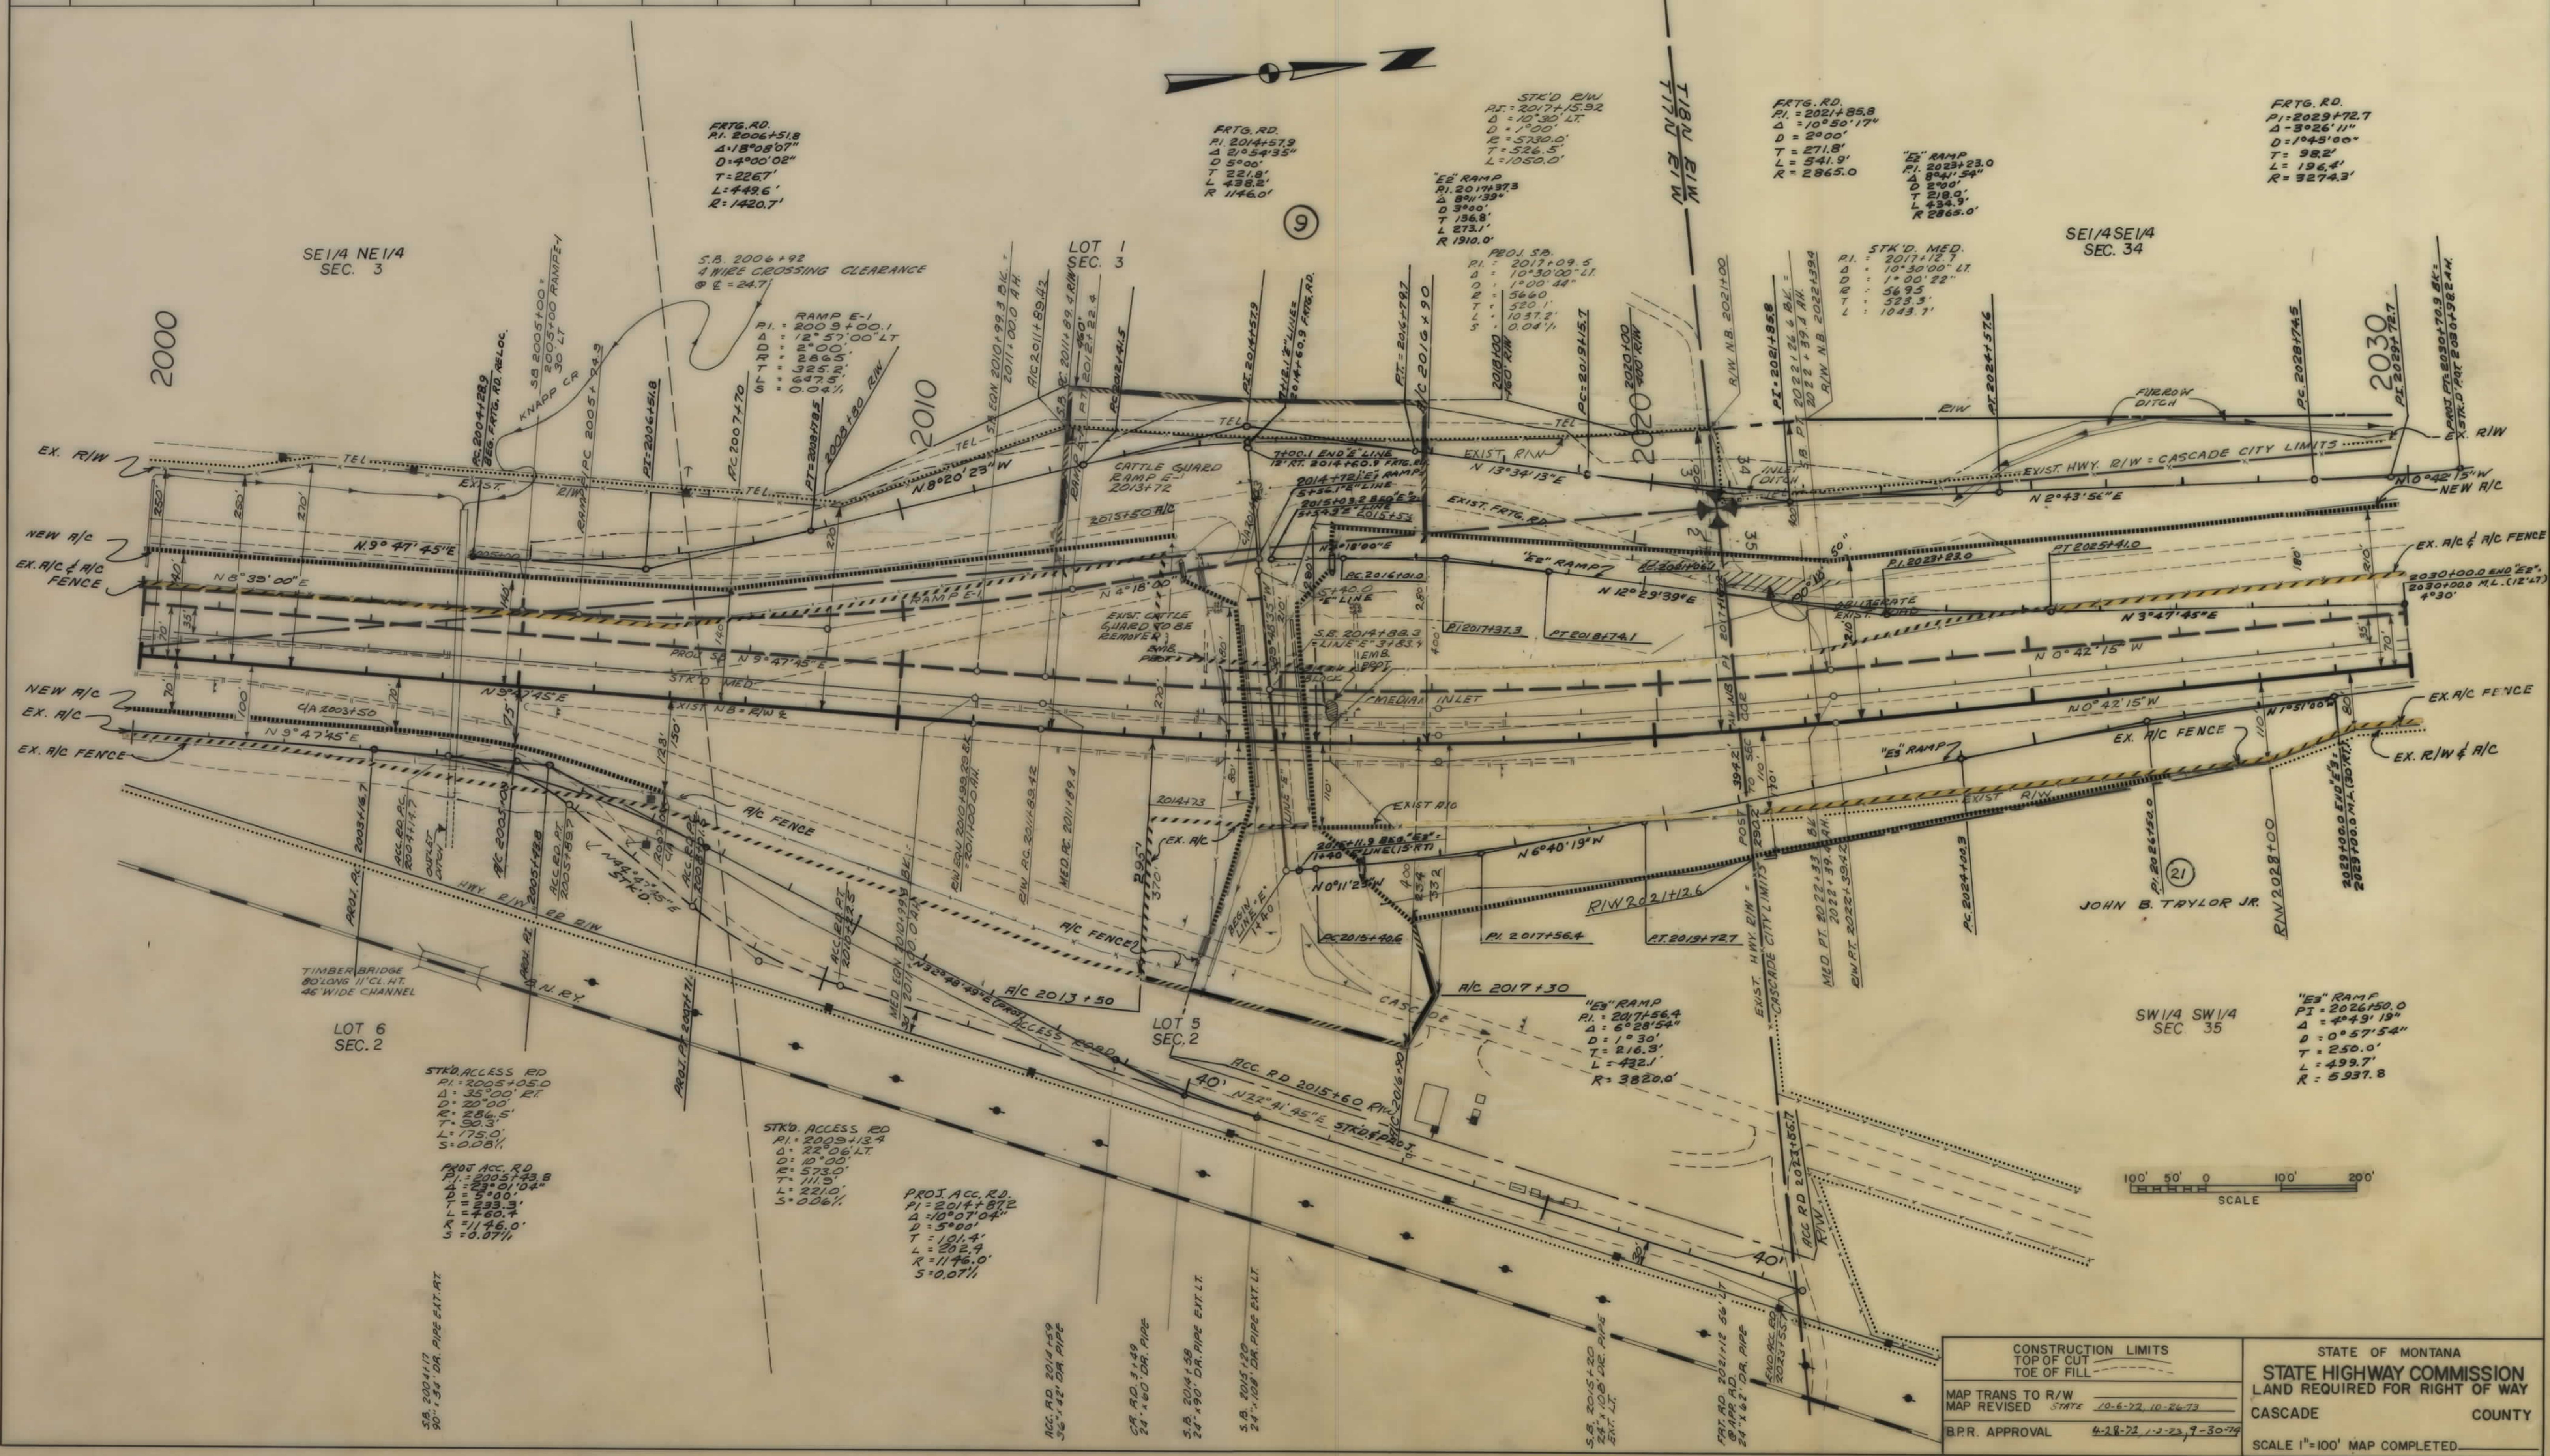


CONSTRUCTION LIMITS	STATE OF MONTANA
TOP OF CUT	STATE HIGHWAY COMMISSION
TOE OF FILL	LAND REQUIRED FOR RIGHT OF WAY
MAP TRANS TO R/W	CASCADE COUNTY
MAP REVISED 10-6-72, 10-24-73	
B.P.R. APPROVAL 4-28-72, 1-2-73, 9-30-74	SCALE 1"=100' MAP COMPLETED

OWNERSHIPS								
PARCEL	N A M E	A D D R E S S	TOTAL AREA	GROSS R/W AREA	P T W AREA	AREA TO BE ACQUIRED	REMAINDER LEFT	REMAINDER RIGHT
9	JEAN M. JOYCE & MARY M. KAMPS	CASCADE, MONTANA (SEE SHT. #17)						
10	JOHN B. TAYLOR JR.	CASCADE, MONTANA	0.1 AC.	0.1 AC.		0.1 AC.	0.0 AC.	
11	LEON & LAURA PERRINE	CASCADE, MONTANA		1.9 AC.		1.9 AC.		

FED. ROAD DIST. NO.	STATE OF	FED. AID PROJECT NUMBERS	STATE NO.	SHEET NO.	TOTAL SHEETS
8	MONTANA	CONST. NO. I-15-5(50) 239 R/W NO. I-15-5 (41) 239	8155-41	16	28

CASCADE N-S

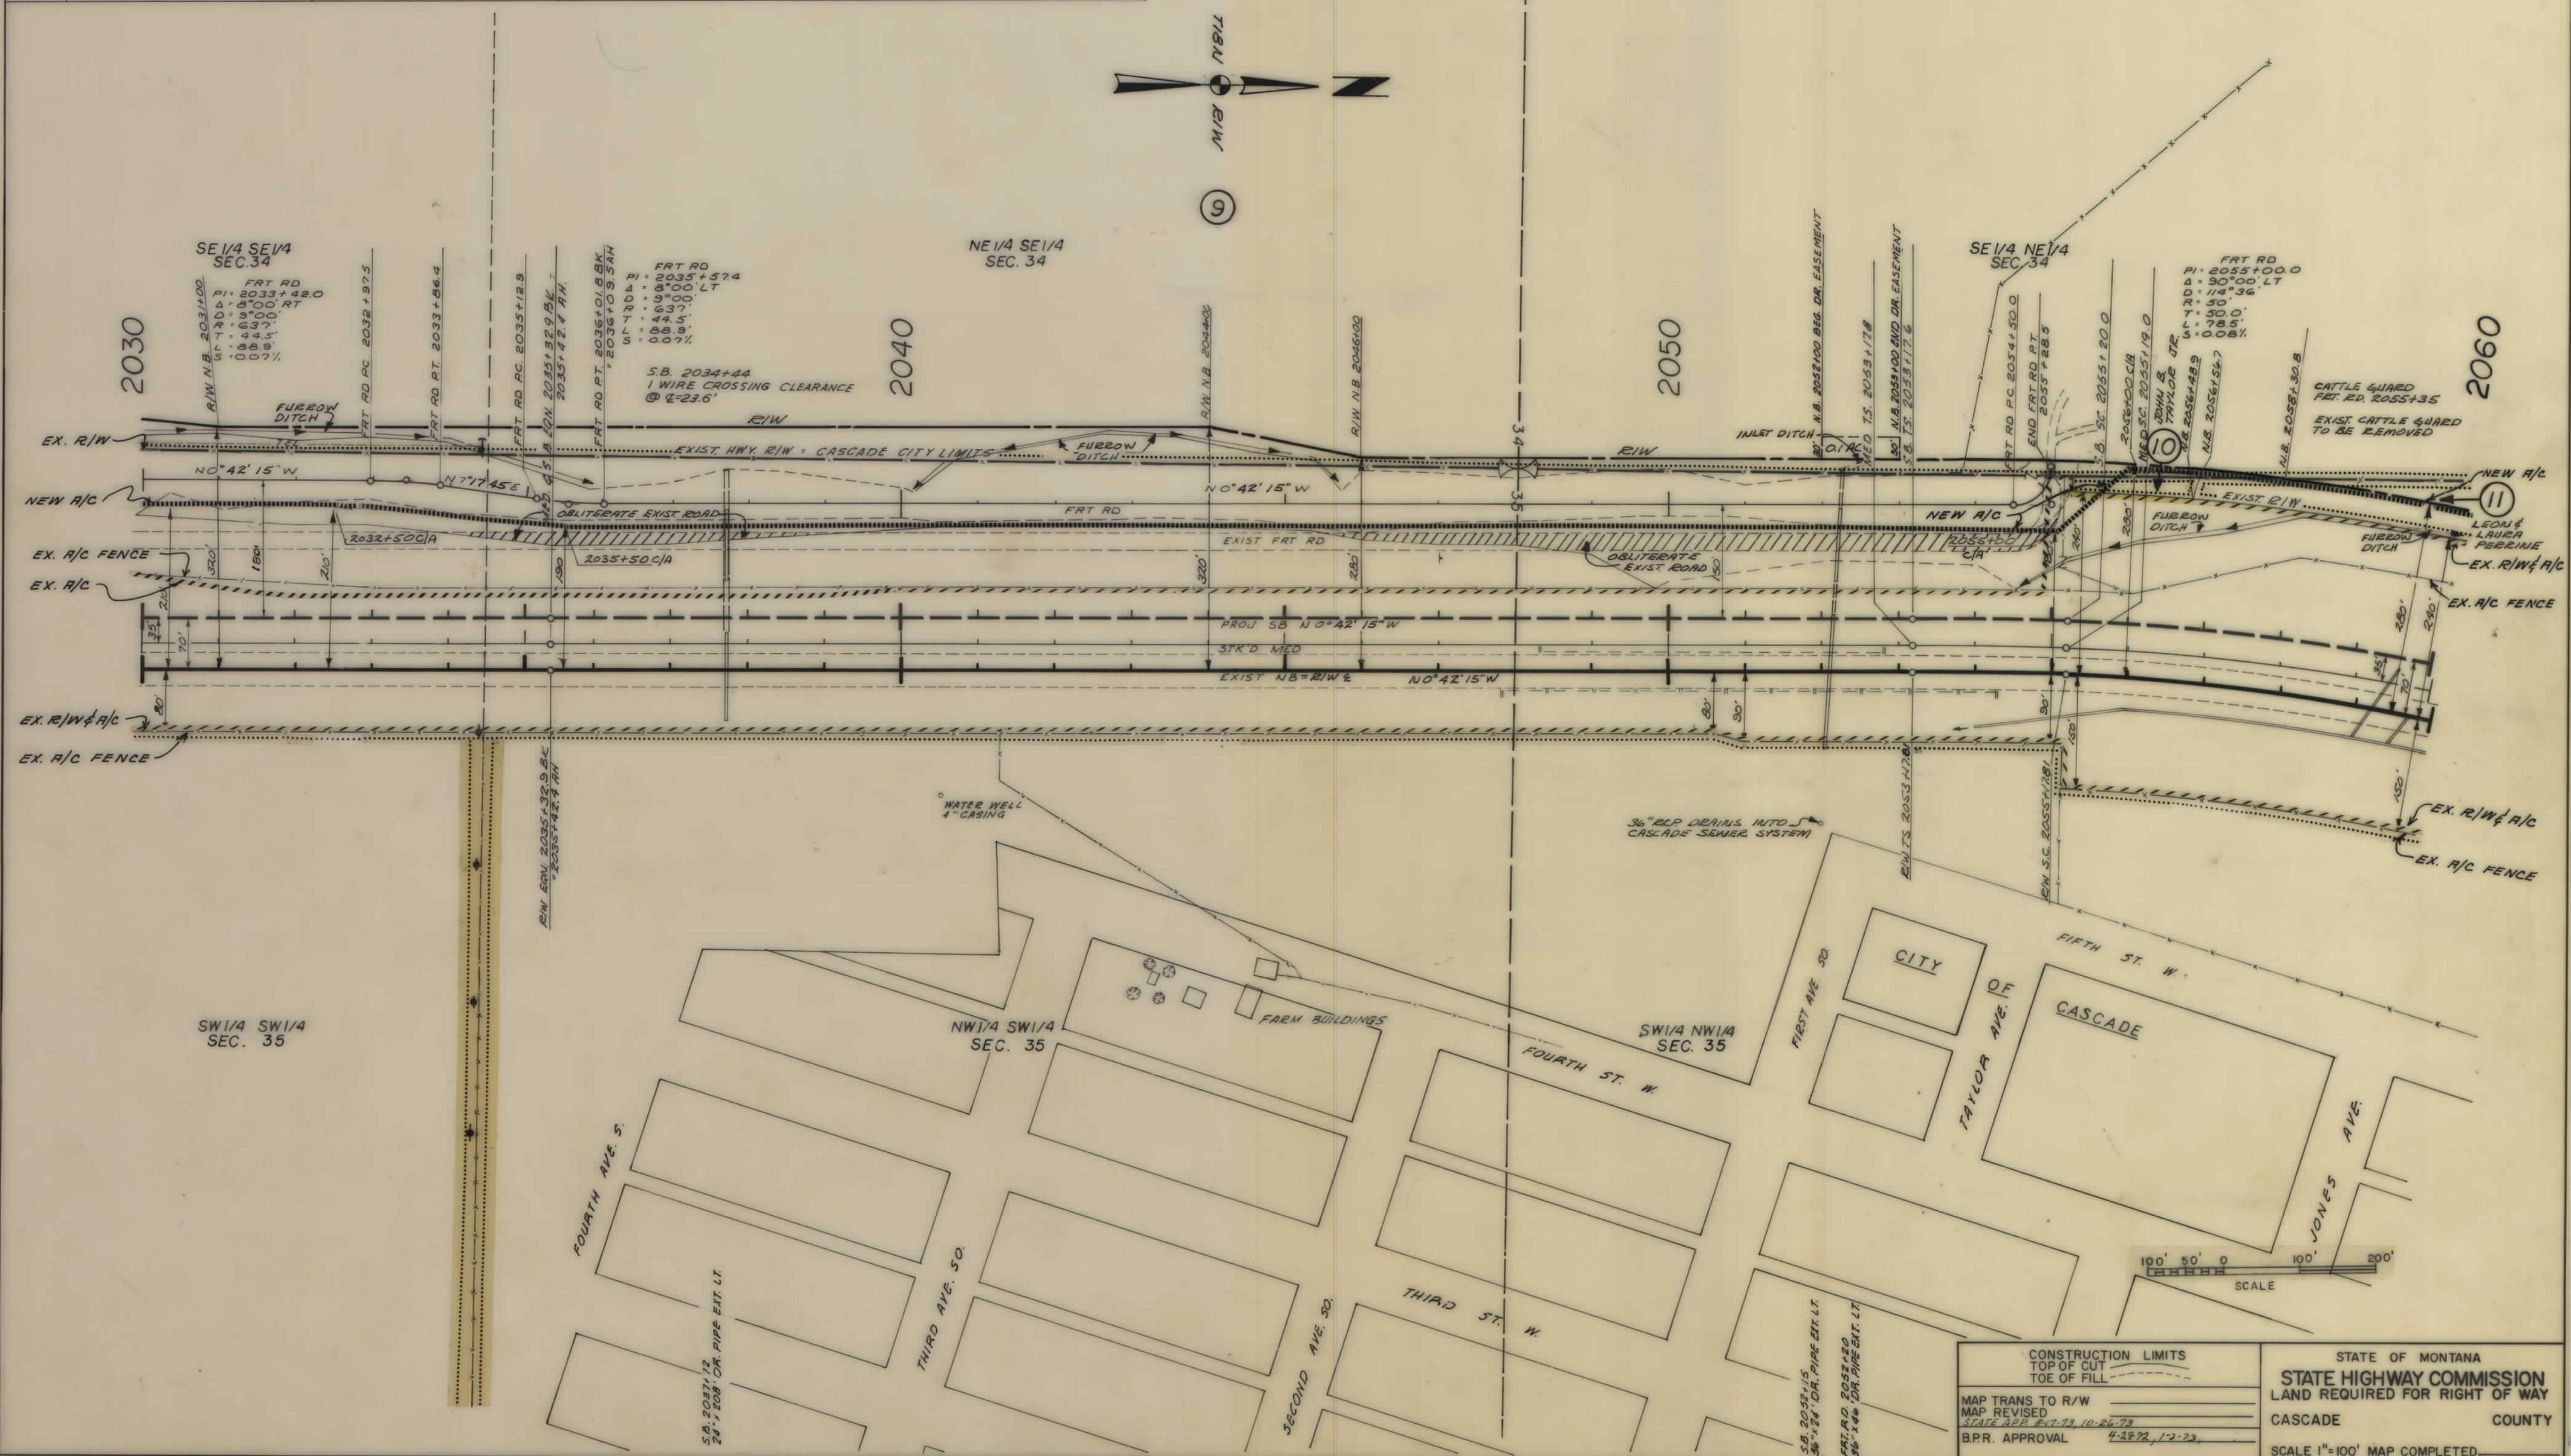


CONSTRUCTION LIMITS TOP OF CUT TOE OF FILL	STATE OF MONTANA STATE HIGHWAY COMMISSION LAND REQUIRED FOR RIGHT OF WAY CASCADE COUNTY SCALE 1"=100' MAP COMPLETED
MAP TRANS TO R/W MAP REVISED STATE APP. #17-73, 10-26-73 B.P.R. APPROVAL 4-28-72, 1-2-73	

OWNERSHIPS							
PARCEL	NAME	ADDRESS	TOTAL AREA	GROSS R/W AREA	P.T.W. AREA	AREA TO BE ACQUIRED	REMAINDER LEFT RIGHT
9	JEAN M. JOYCE & MARY M. KAMPS	CASCADE, MONTANA	2684.1 AC.	5.3		5.3	2678.8
11	LEON & LAURA PERRINE	CASCADE, MONTANA	280.9 AC.	0.5 AC.		0.5 AC.	280.3 AC.
12	RICHARD C. BOWER	CASCADE, MONTANA (SEE SHT. #13)					
22	CITY OF CASCADE	CASCADE, MONTANA	8.21 AC.	0.3 AC.		0.3 AC.	7.91 AC.
23	LEON & LAURA M. PERRINE	CASCADE, MONTANA	7.0 AC.	1.1 AC.		1.1 AC.	5.9 AC.

FED. ROAD DIST. NO.	STATE OF	FED. AID PROJECT NUMBERS	STATE NO.	SHEET NO.	TOTAL SHEETS
8	MONTANA	1-15-5(50) 239 1-15-5(41) 239	8155-41	17	28


CASCADE N-S

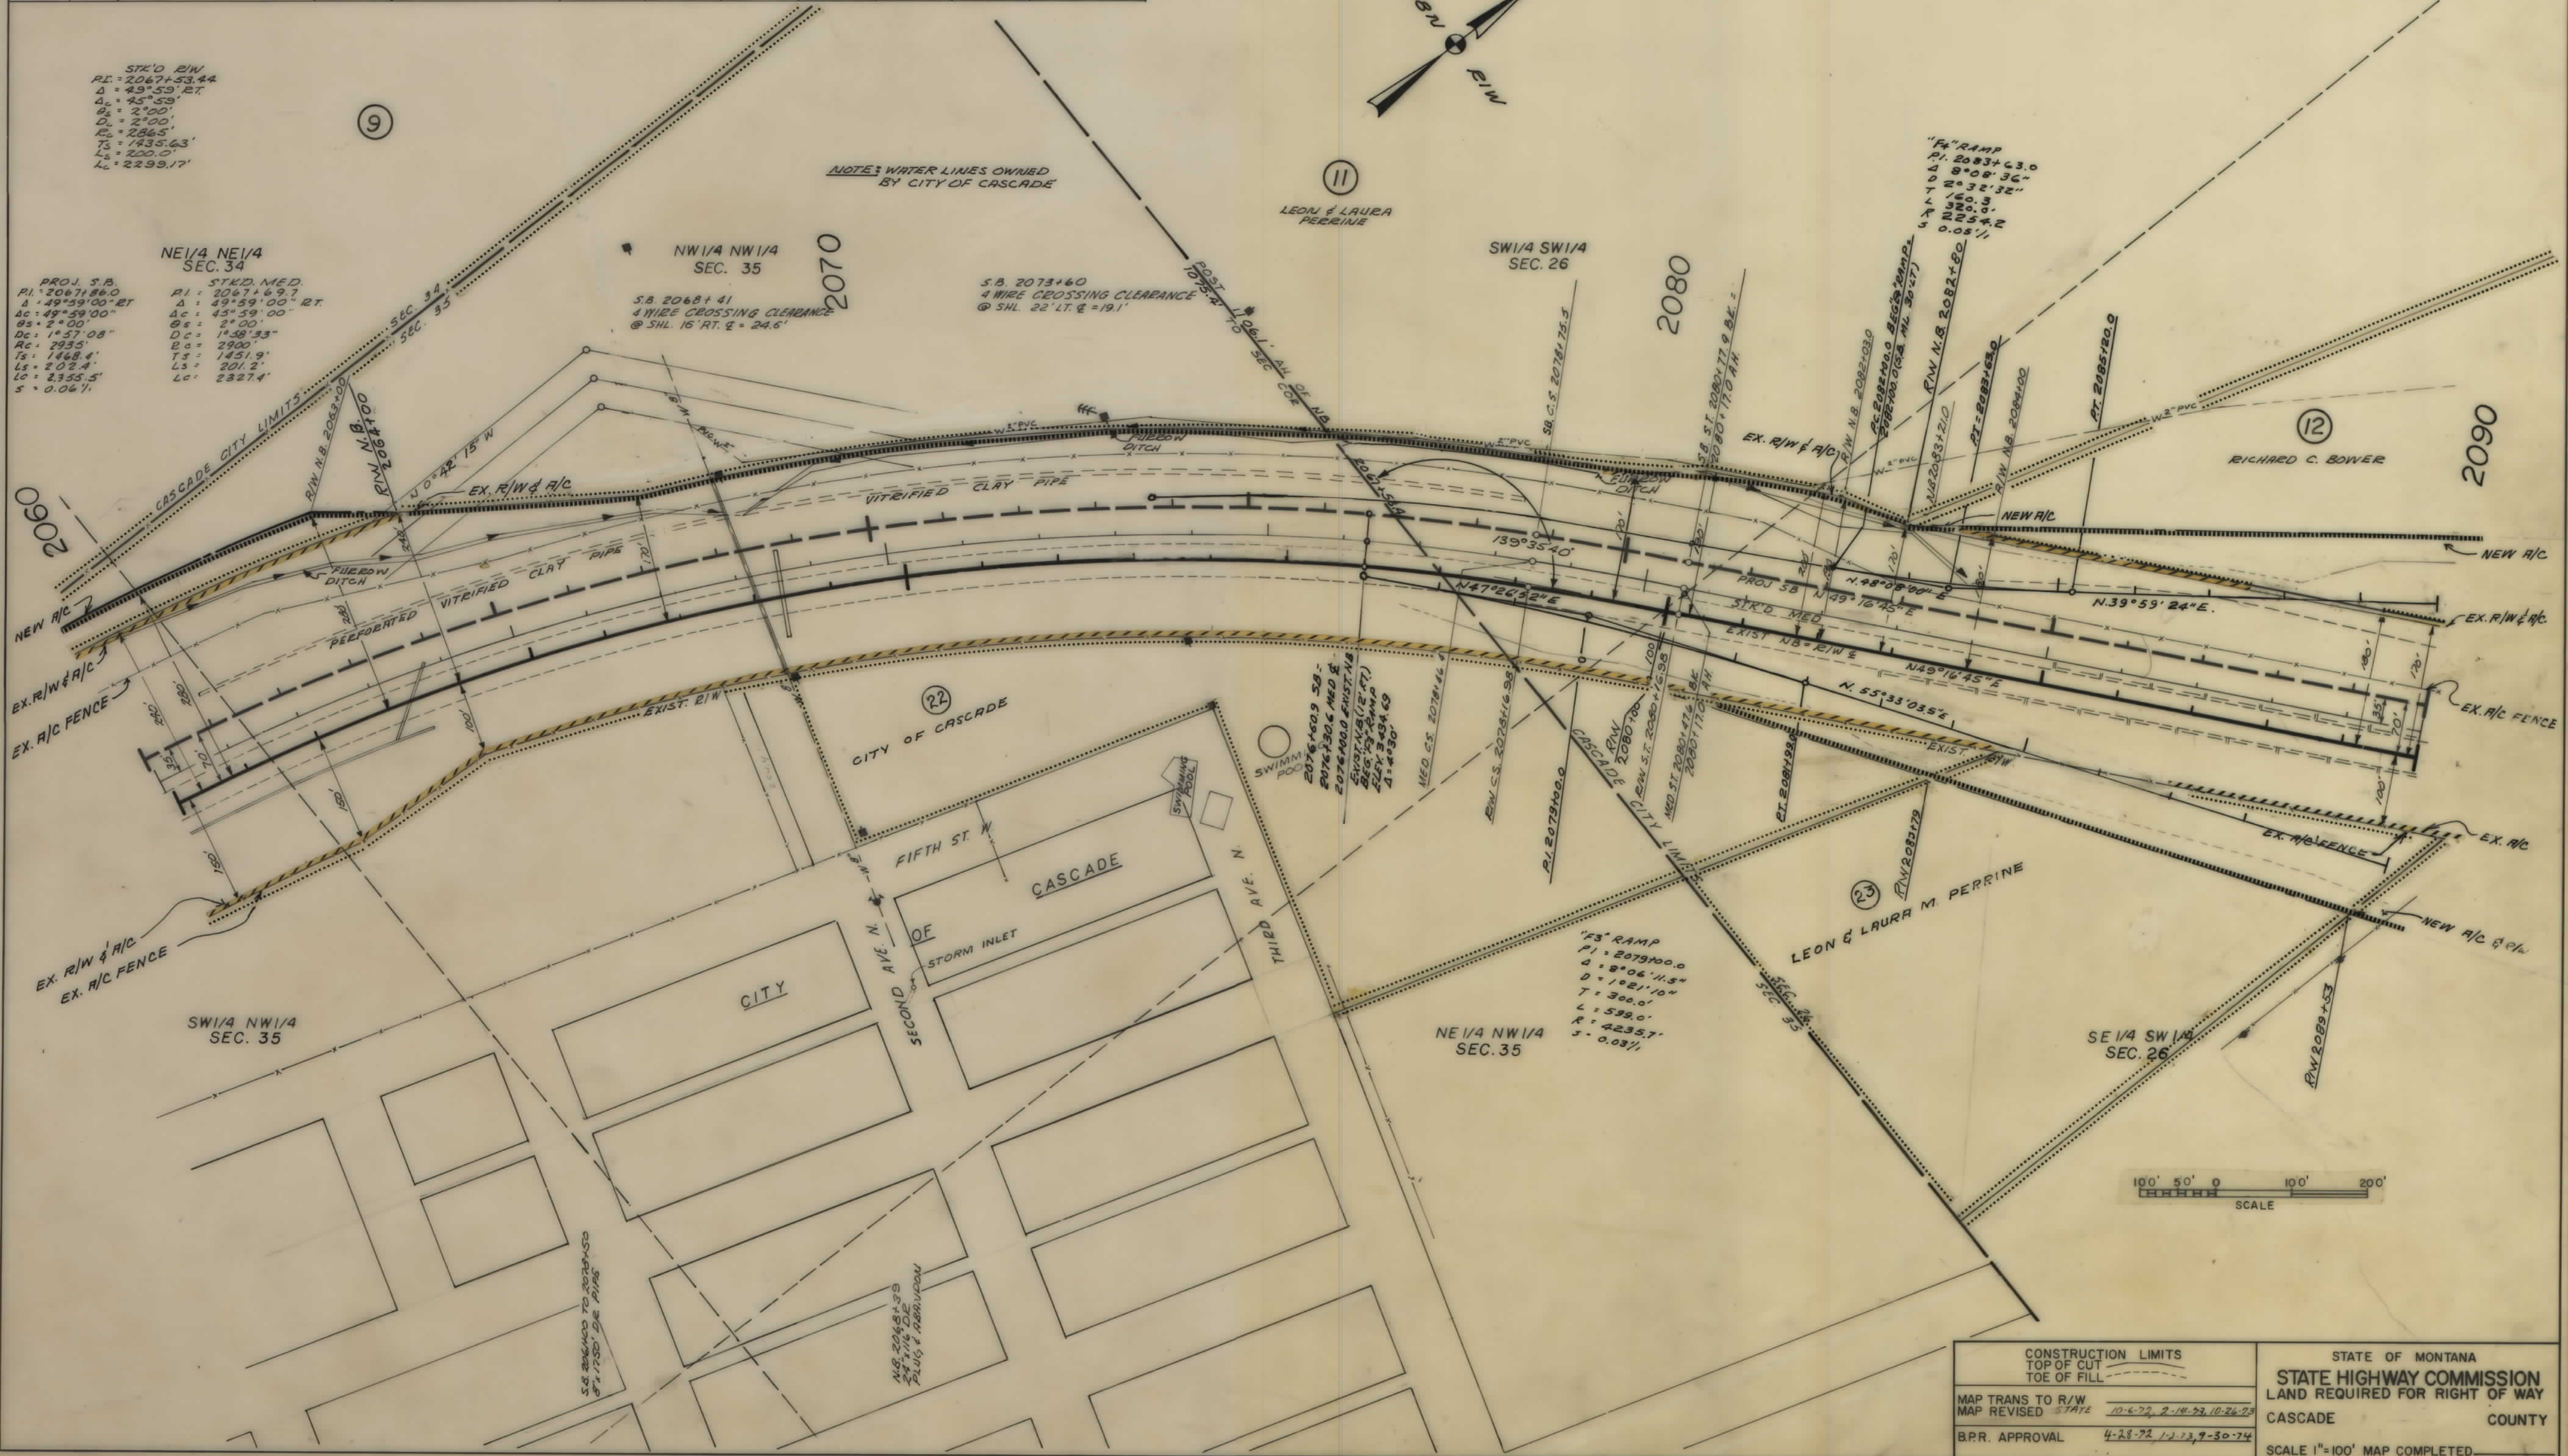

CONSTRUCTION LIMITS		STATE OF MONTANA	
TOP OF CUT	TOE OF FILL	STATE HIGHWAY COMMISSION	
MAP TRANS TO R/W		LAND REQUIRED FOR RIGHT OF WAY	
MAP REVISED STATE		CASCADE COUNTY	
B.P.R. APPROVAL		SCALE 1"=100' MAP COMPLETED	

OWNERSHIPS									
PARCEL	NAME	ADDRESS	TOTAL AREA	GROSS R/W AREA	PT W AREA	AREA TO BE ACQUIRED	REMAINDER		AREA OF PERMITS & EASEMENTS
							LEFT	RIGHT	
13	OTTILIE WOLF	CASCADE, MONTANA	8471 AC.	5.5 AC.		5.5 AC.	8415 AC.		0.2 AC.
14	OTTILIE WOLF	CASCADE, MONTANA		0.0 AC.		0.0 AC.			0.9 AC.
15	OTTILIE WOLF	CASCADE, MONTANA (SEE SHT. # 21)		7.5 AC.		7.5 AC.			

FED. ROAD DIST. NO.	STATE OF MONTANA	FED. AID PROJECT NUMBERS		STATE NO.	SHEET NO.	TOTAL SHEETS
		CONST. NO.	R/W NO.			
8		I-15-5(50)239	I-15-5(41)239	8155-41	19	28

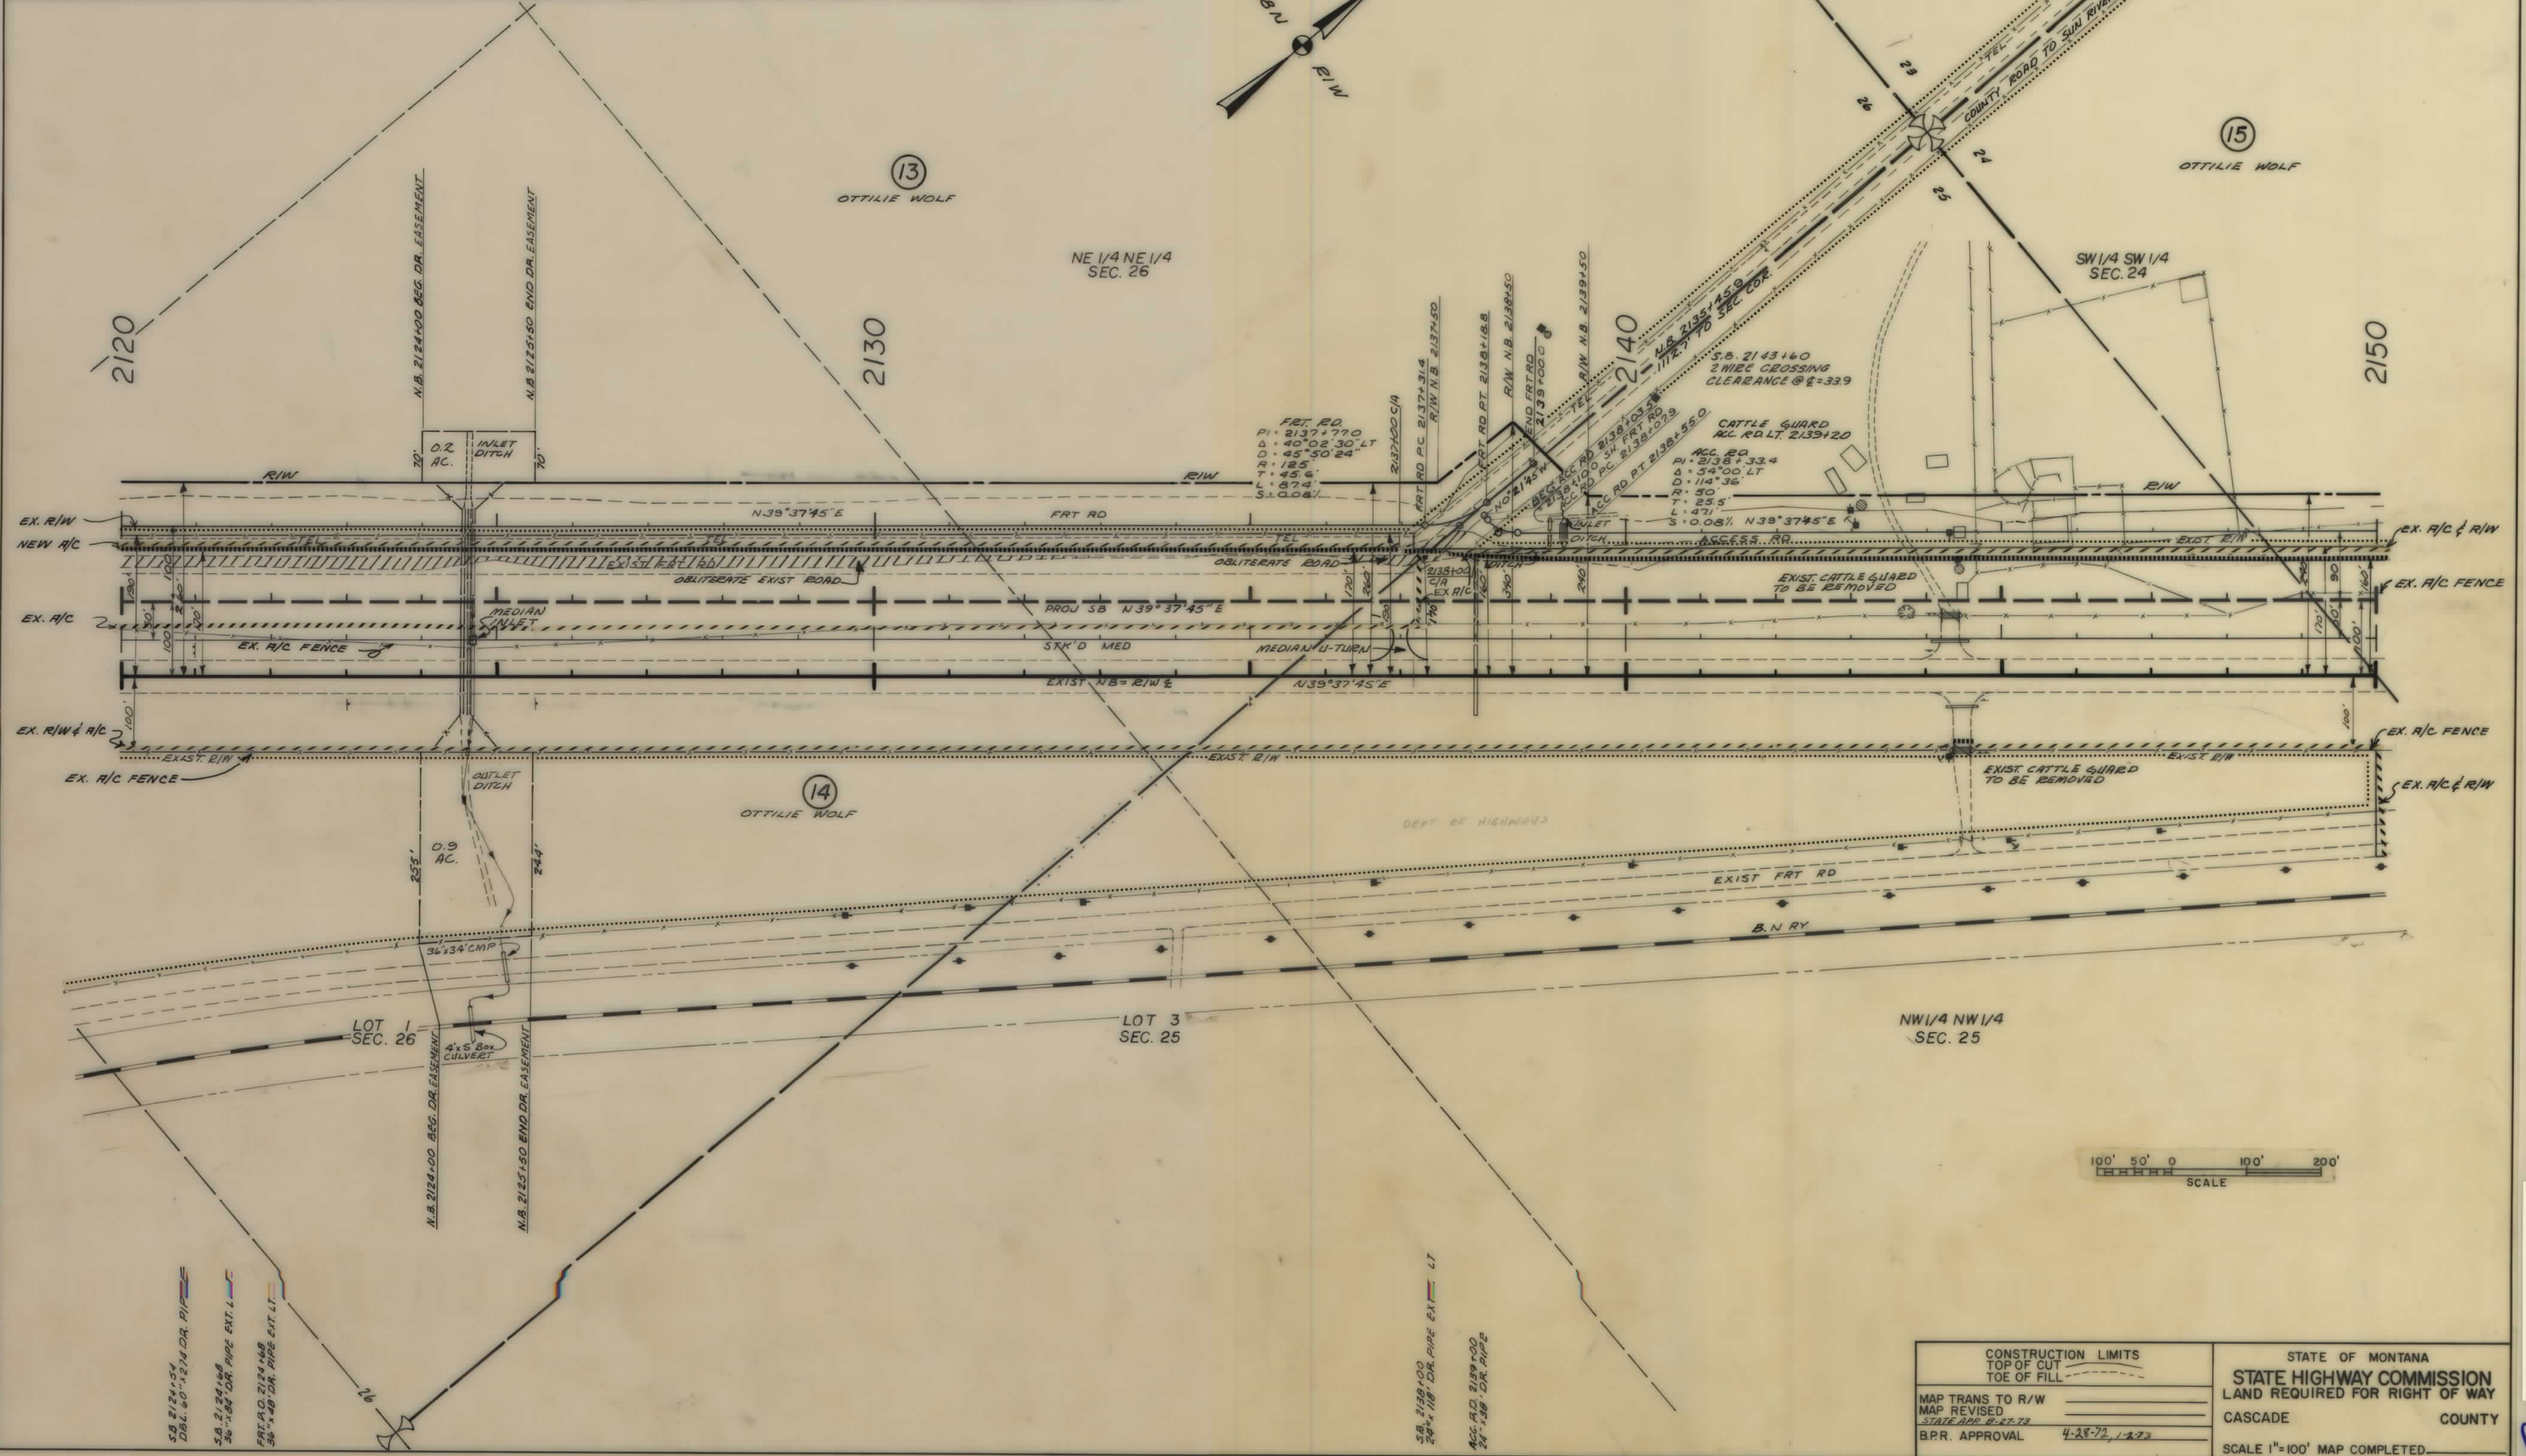


CONSTRUCTION LIMITS
TOP OF CUT
TOE OF FILL

STATE OF MONTANA
STATE HIGHWAY COMMISSION
LAND REQUIRED FOR RIGHT OF WAY
CASCAD COUNTY
SCALE 1"=100' MAP COMPLETED

MAP TRANS TO R/W
MAP REVISED
STATE APP. 8-27-73
B.P.R. APPROVAL 4-28-72, 1-2-73

OWNERSHIPS								
PARCEL	N A M E	A D D R E S S	TOTAL AREA	GROSS R/W AREA	P T W AREA	AREA TO BE ACQUIRED	REMAINDER LEFT	REMAINDER RIGHT
15	OTILLIE WOLF	CASCADE, MONTANA (SEE SHT. #21)	7.5 AC.	7.5 AC.		7.5 AC.		

FED. ROAD DIST. NO.	STATE OF	FED. AID PROJECT NUMBERS	STATE NO.	SHEET NO.	TOTAL SHEETS
8	MONTANA	CONST. NO. I-15-5 (50) 239 R/W NO. I-15-5 (41) 239	8155-41	20	28

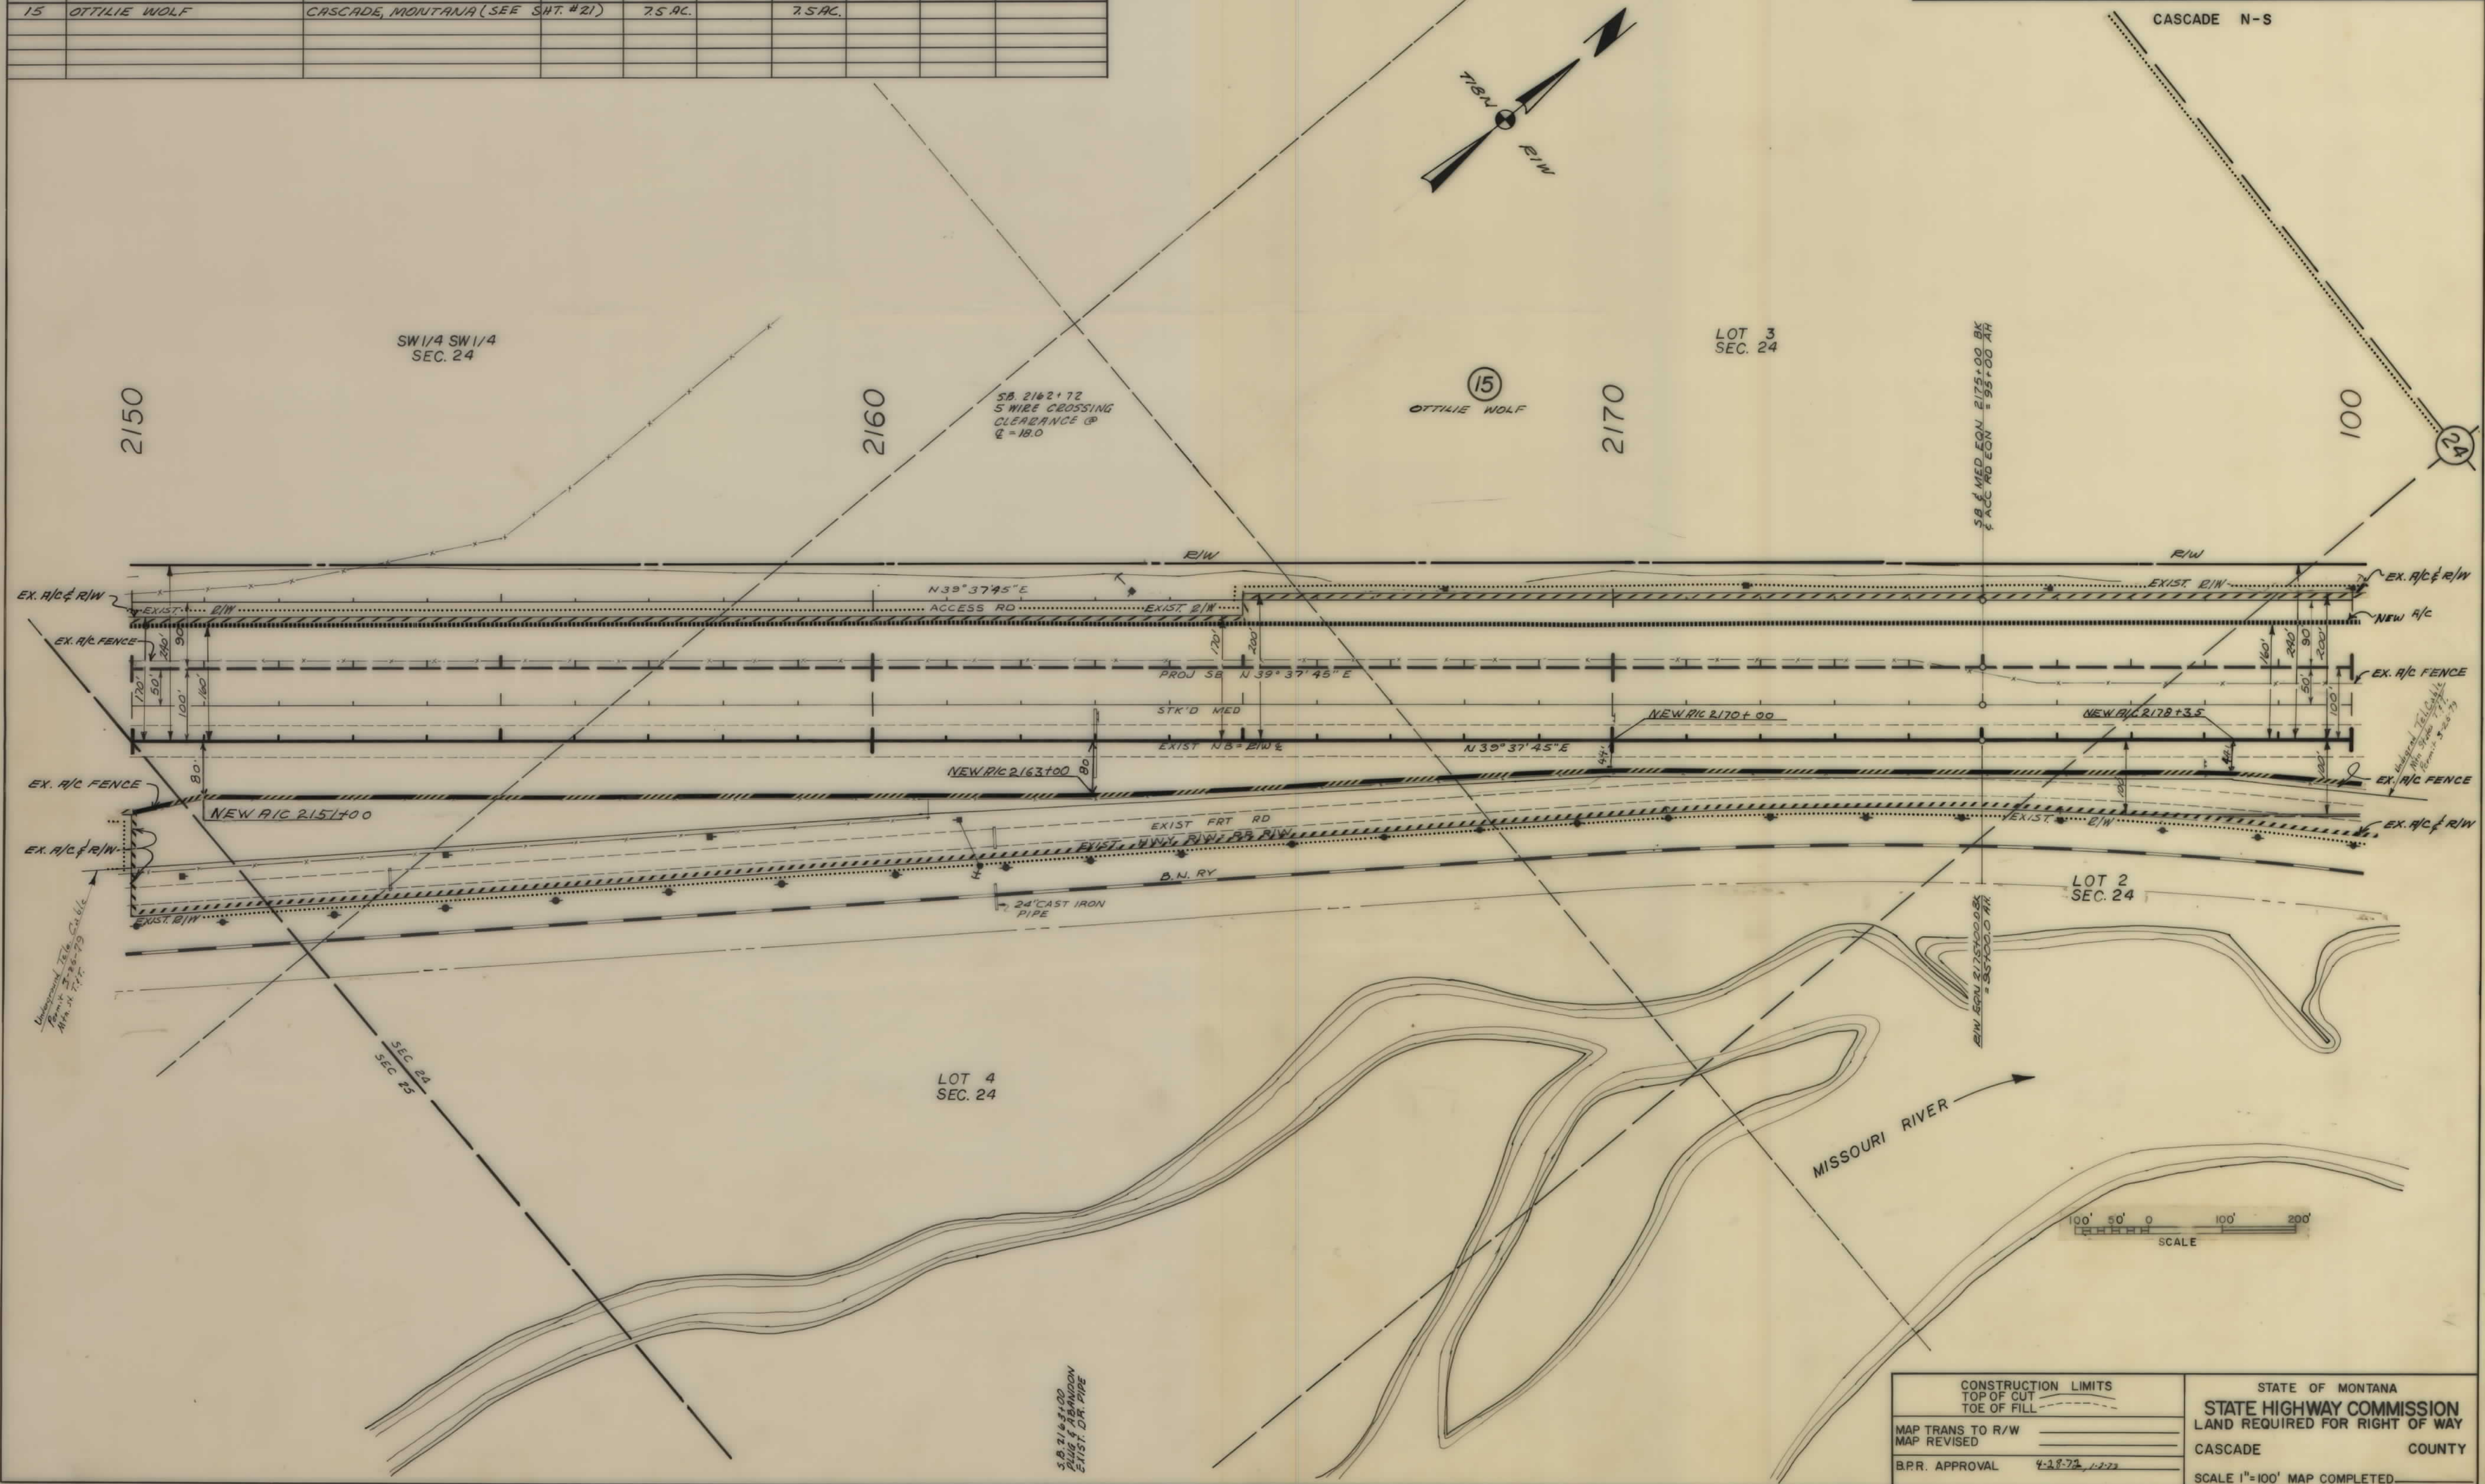


CONSTRUCTION LIMITS		STATE OF MONTANA	
TOP OF CUT	_____	STATE HIGHWAY COMMISSION	
TOE OF FILL	_____	LAND REQUIRED FOR RIGHT OF WAY	
MAP TRANS TO R/W	_____	CASCADE COUNTY	
MAP REVISED	_____	SCALE 1"=100' MAP COMPLETED _____	
B.P.R. APPROVAL	4-28-72		

I-15-5(41)239 SHT 20 OF 28

OWNERSHIPS								
PARCEL	NAME	ADDRESS	TOTAL AREA	GROSS R/W AREA	P.T.W. AREA	AREA TO BE ACQUIRED	REMAINDER LEFT	REMAINDER RIGHT
15	OTILIE WOLF	CASCADE, MONTANA	97.2 AC.	7.5 AC.		7.5 AC.	89.7 AC.	
13, 14, 15	OTILIE WOLF	CASCADE, MONTANA	944.3 AC.	13.0 AC.		13.0 AC.	931.3 AC.	1.1 AC.
16	RUTH MARLE	CASCADE, MONTANA (SEE SH. # 22)		1.6 AC.		1.6 AC.		

FED. ROAD DIST. NO.	STATE OF	FED. AID PROJECT NUMBERS	STATE NO.	SHEET NO.	TOTAL SHEETS
8	MONTANA	CONST. NO. 1-15-5(50)239 R/W NO. 1-15-5 (41)239	8155-41	21	28


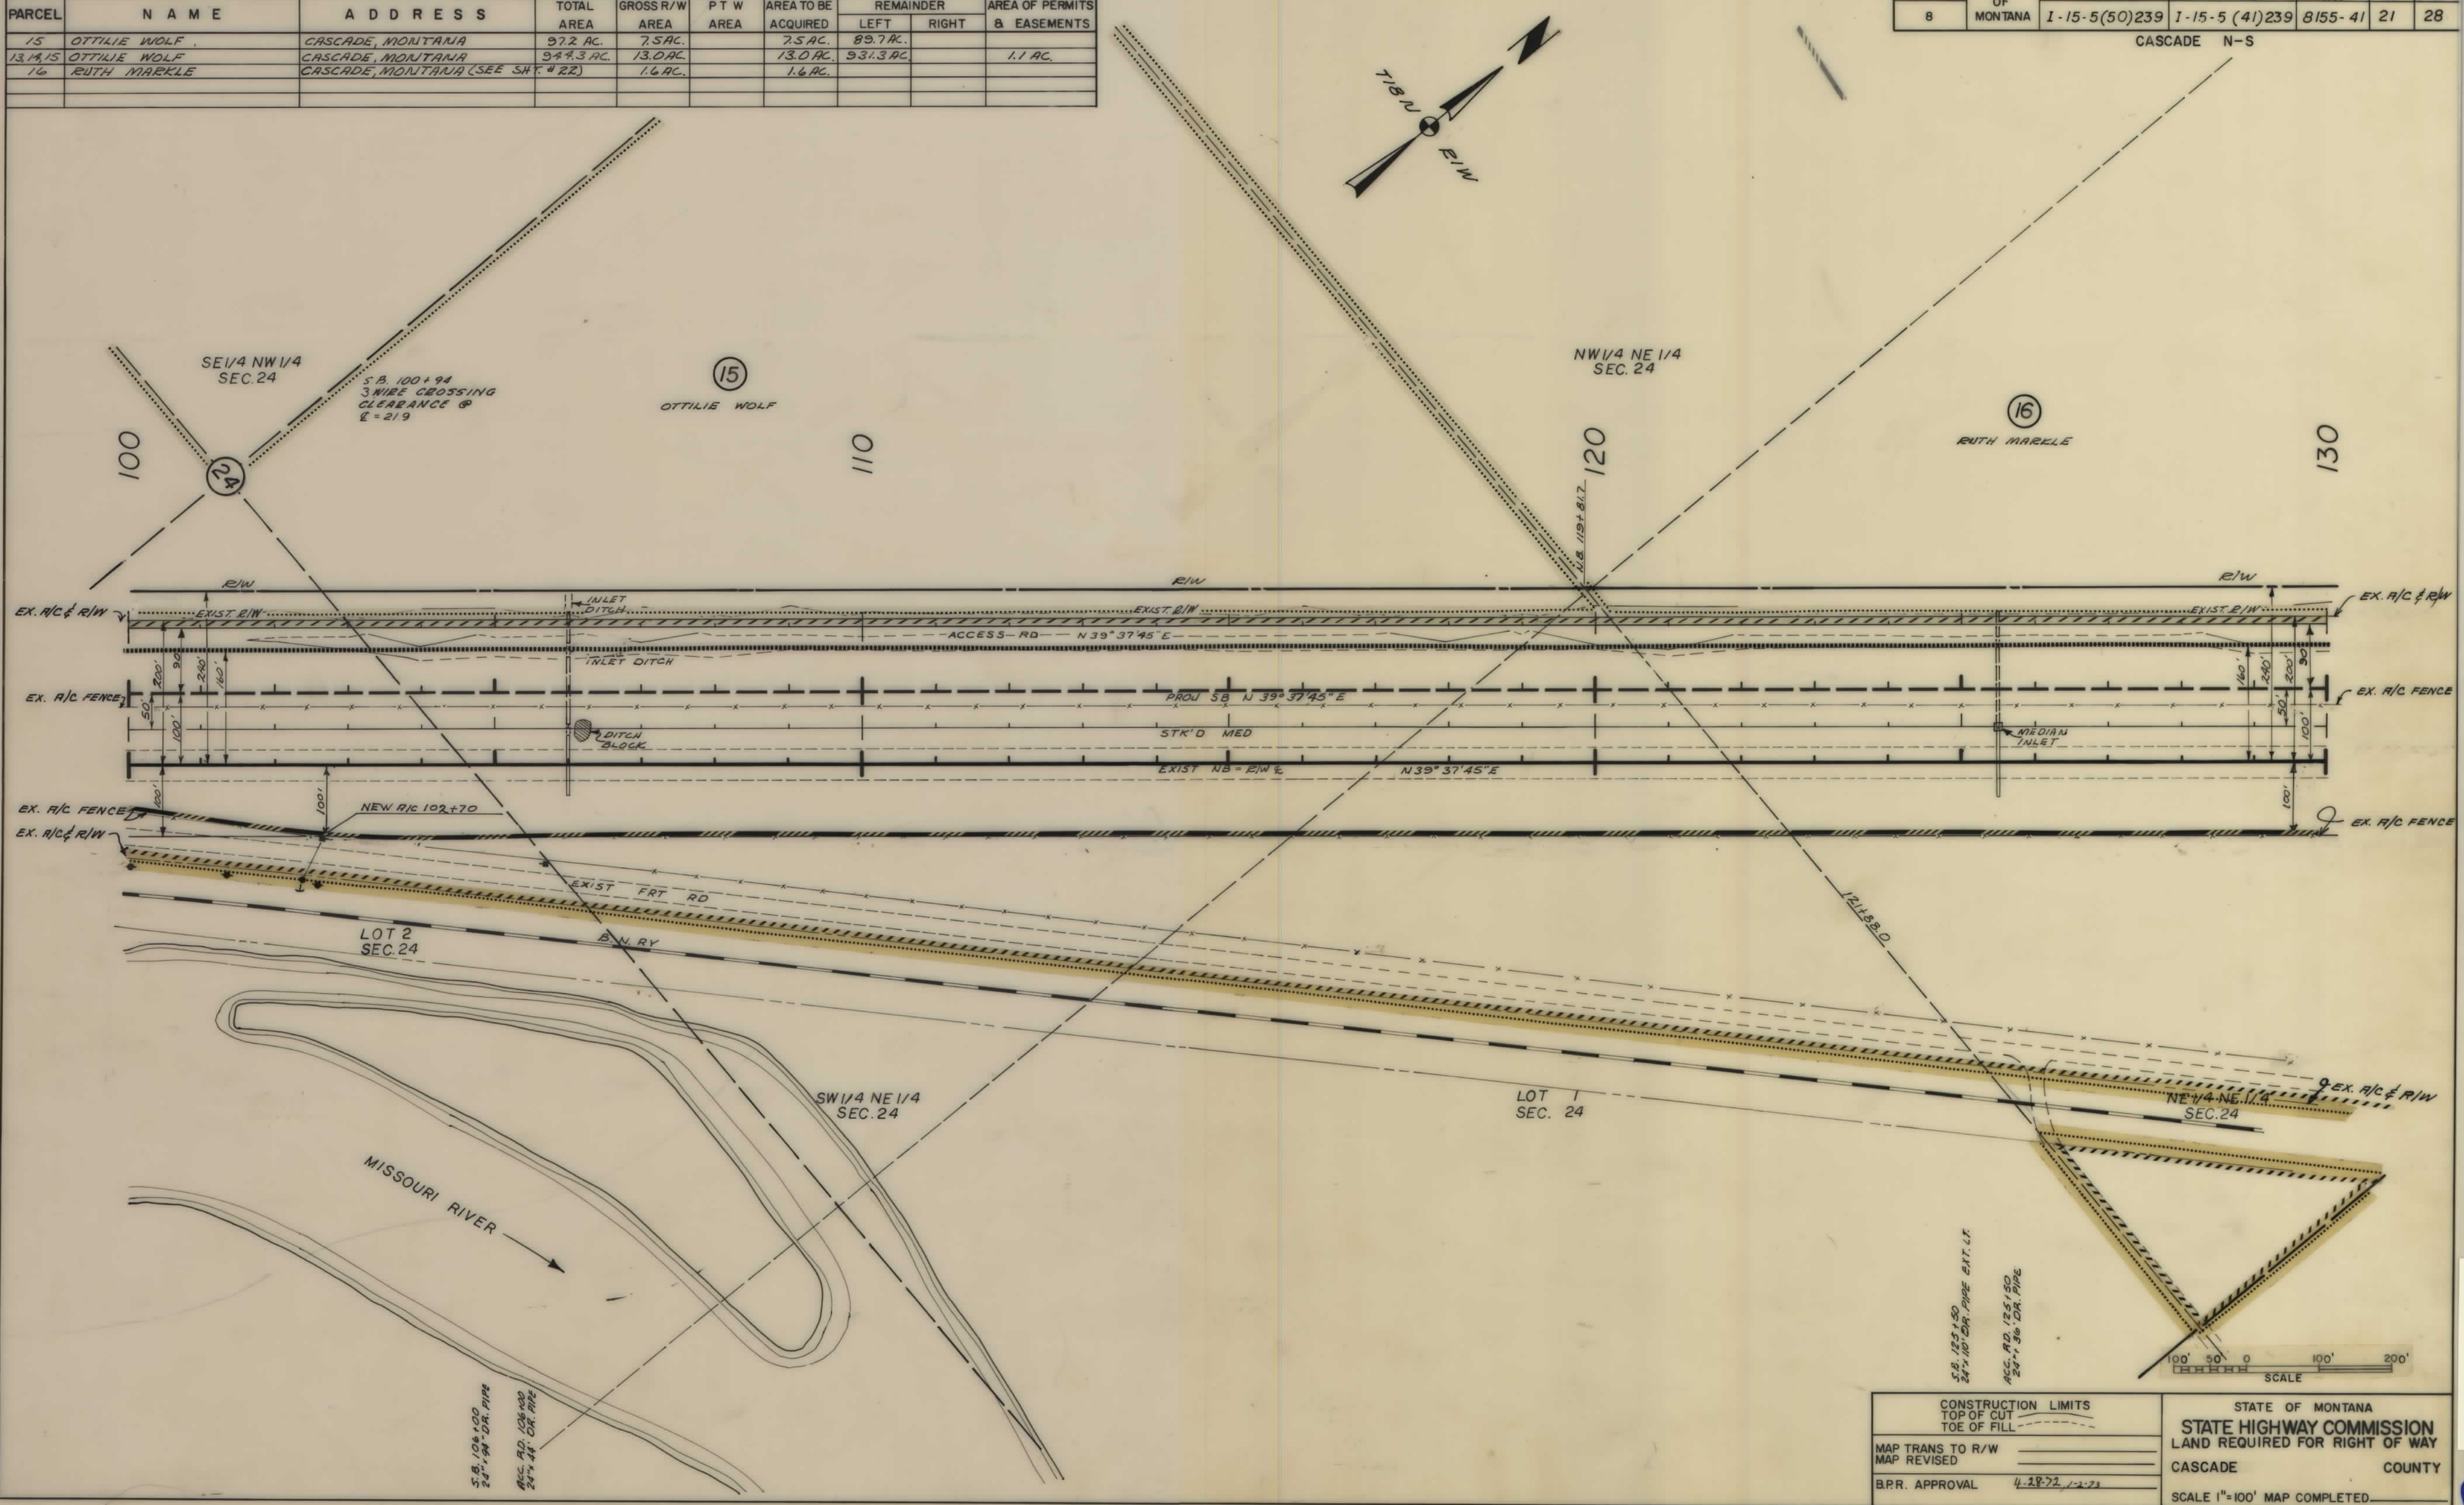


CONSTRUCTION LIMITS		STATE OF MONTANA	
TOP OF CUT		STATE HIGHWAY COMMISSION	
TOE OF FILL		LAND REQUIRED FOR RIGHT OF WAY	
MAP TRANS TO R/W		CASCADE	COUNTY
MAP REVISED		SCALE 1"=100' MAP COMPLETED	
B.P.R. APPROVAL	4-28-72, 1-2-73		

OWNERSHIPS								
PARCEL	N A M E	A D D R E S S	TOTAL AREA	GROSS R/W AREA	P T W AREA	AREA TO BE ACQUIRED	REMAINDER LEFT	REMAINDER RIGHT
17	MERTON A. & HAZEL M. GOULD	ULM, MONTANA	413.1 AC.	2.1 AC.		2.1 AC.	411.0 AC.	

FED. ROAD DIST. NO.	STATE OF	FED. AID PROJECT NUMBERS	STATE NO.	SHEET NO.	TOTAL SHEETS
8	MONTANA	CONST. NO. I-15-5(50)239 R/W NO. I-15-5(41)239	8155-41	23	28

CASCADE N-S

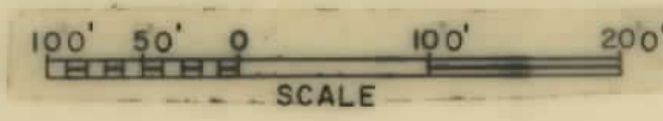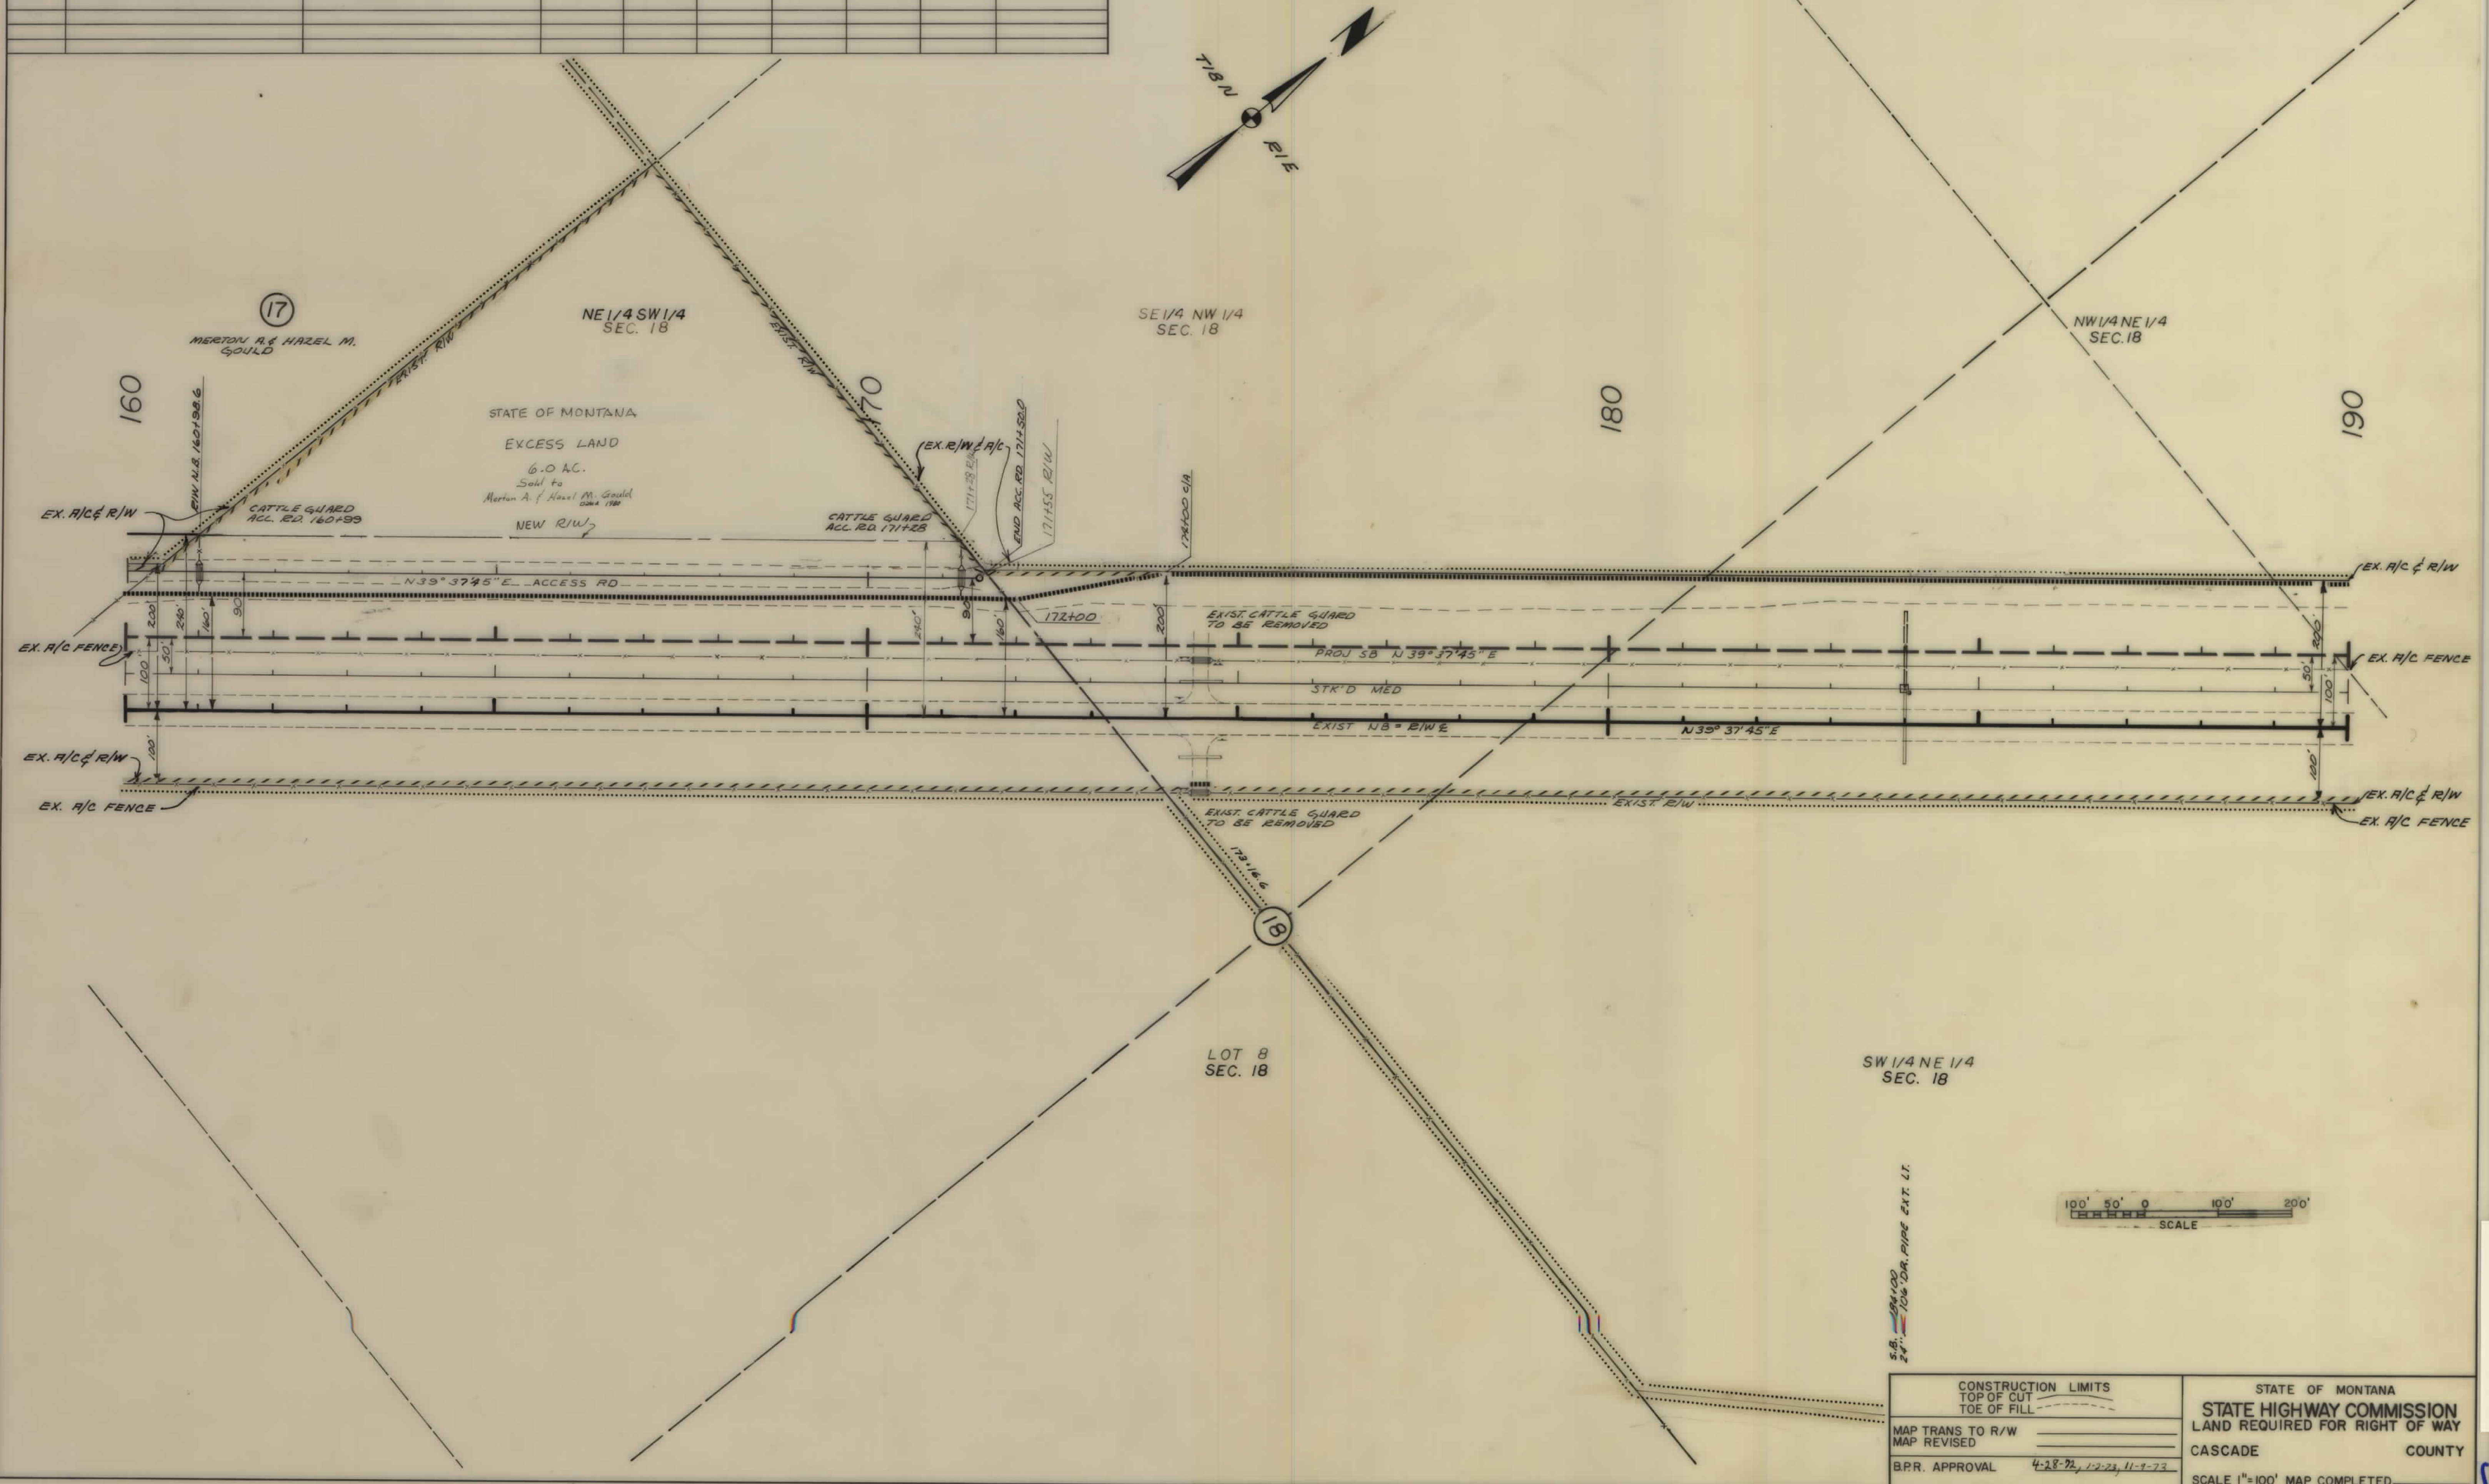


S.B. 154100
24" 10% GRA. PIPE EXT. LT.

CONSTRUCTION LIMITS TOP OF CUT TOE OF FILL	STATE OF MONTANA STATE HIGHWAY COMMISSION LAND REQUIRED FOR RIGHT OF WAY CASCADE COUNTY
MAP TRANS TO R/W MAP REVISED	
B.P.R. APPROVAL 4-28-72, 11-2-73, 11-9-73	SCALE 1"=100' MAP COMPLETED

OWNERSHIPS									
PARCEL	N A M E	A D D R E S S	TOTAL AREA	GROSS R/W AREA	P T W AREA	AREA TO BE ACQUIRED	REMAINDER		AREA OF PERMITS & EASEMENTS
							LEFT	RIGHT	

FED. ROAD DIST. NO.	STATE OF MONTANA	FED. AID PROJECT NUMBERS		STATE NO.	SHEET NO.	TOTAL SHEET
		CONST. NO.	R/W NO.			
8		I-15-5(50)239	I-15-5 (41)239	8155-41	24	28


CASCADE N-S

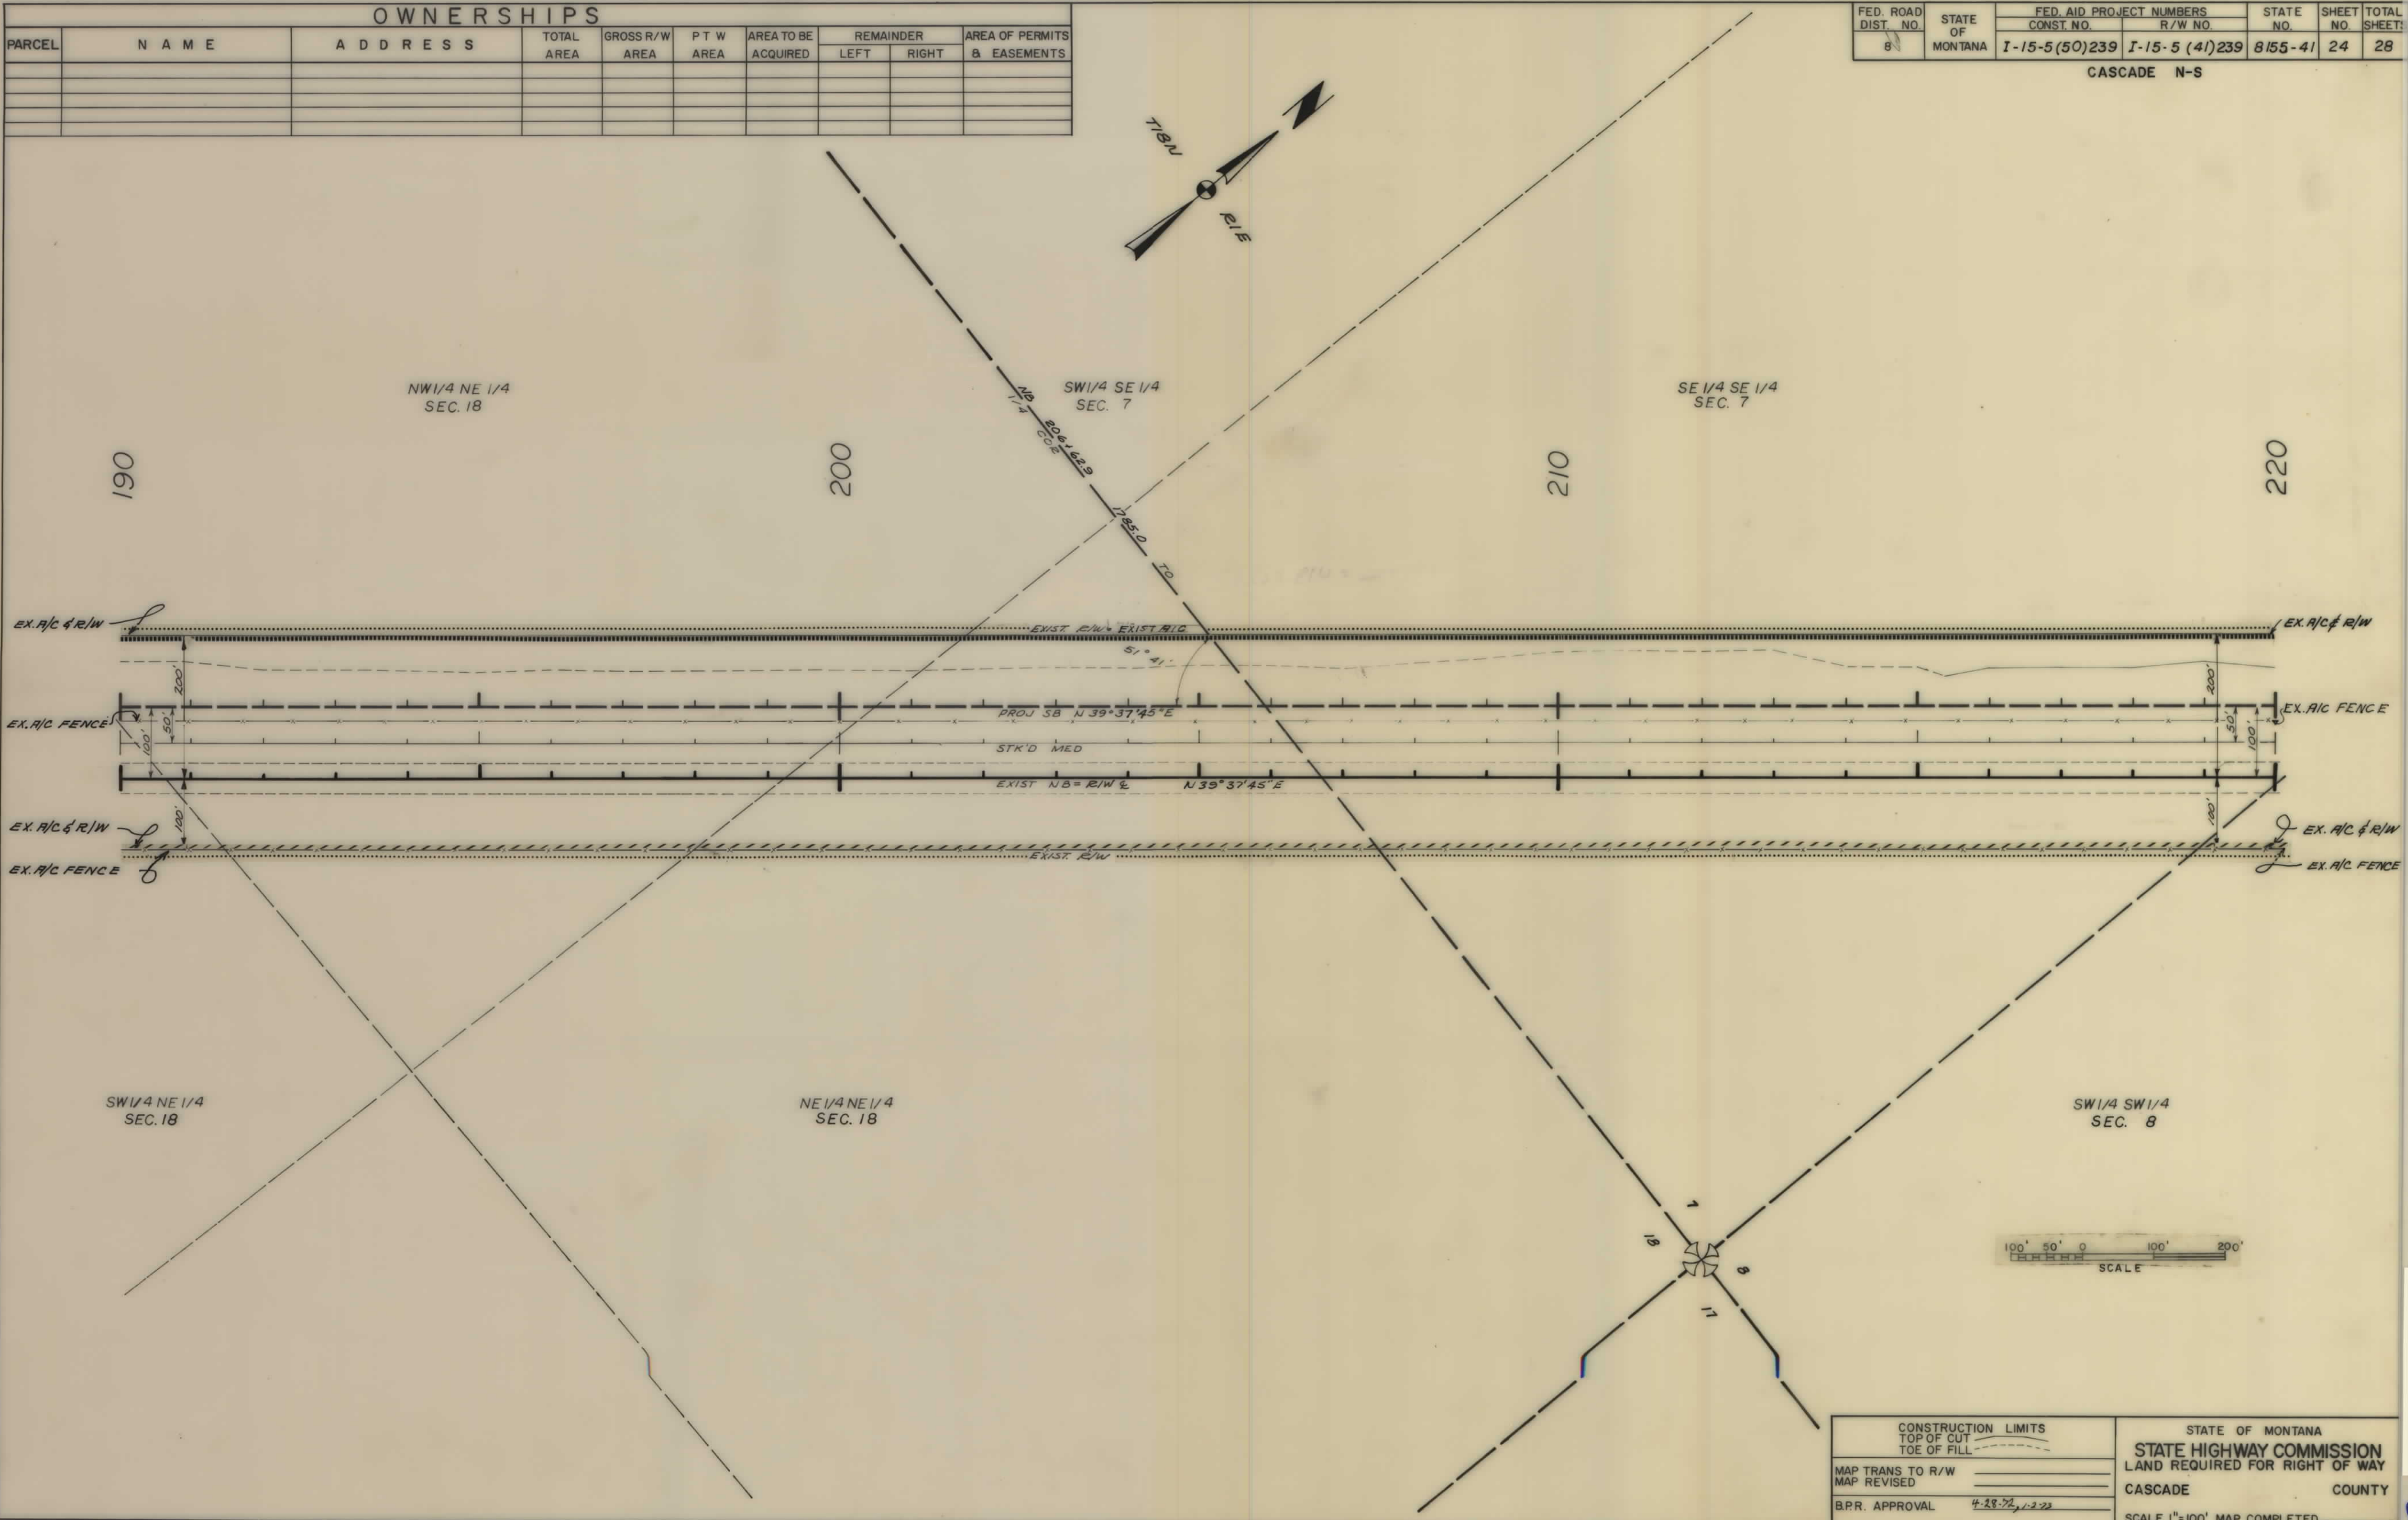

OWNERSHIPS									
PARCEL	N A M E	A D D R E S S	TOTAL AREA	GROSS R/W AREA	P T W AREA	AREA TO BE ACQUIRED	REMAINDER		AREA OF PERMITS & EASEMENTS
							LEFT	RIGHT	

FED. ROAD DIST. NO.	STATE OF MONTANA	FED. AID PROJECT NUMBERS		STATE NO.	SHEET NO.	TOTAL SHEETS
		CONST. NO.	R/W NO.			
8		I-15-5(50) 239	I-15-5 (41) 239	8155-41	25	28

CASCADE N-S

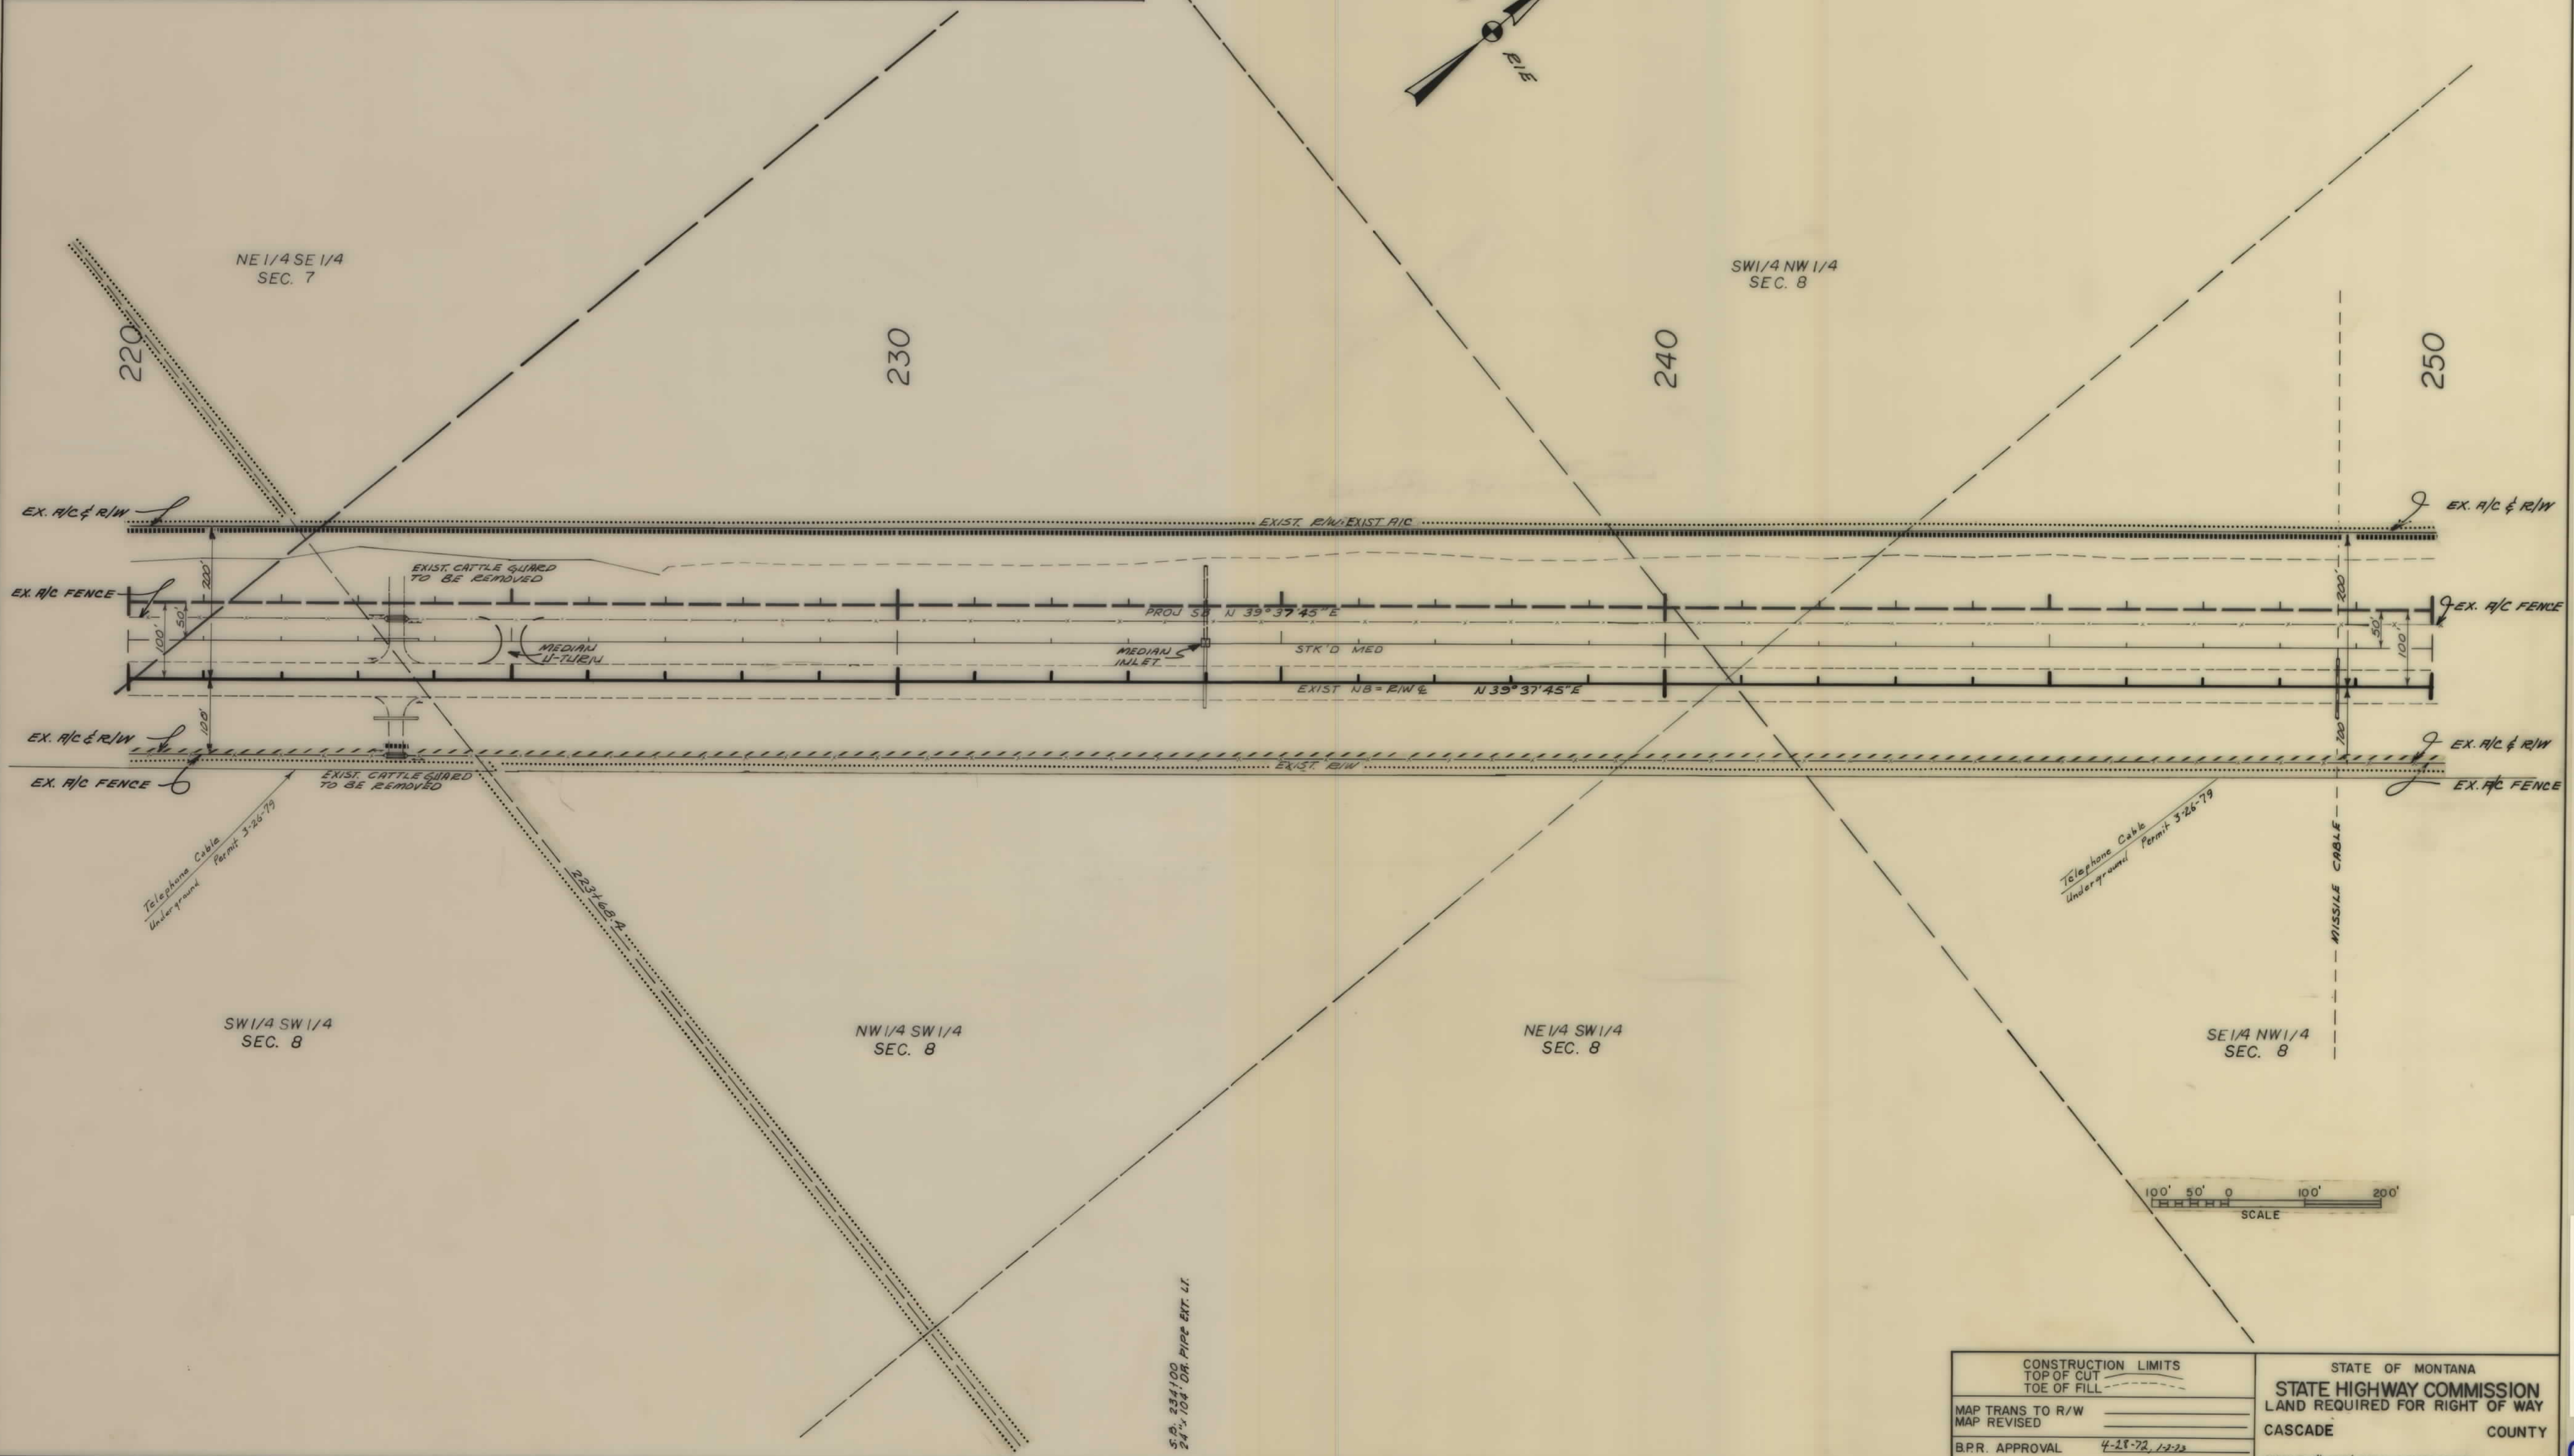


CONSTRUCTION LIMITS		STATE OF MONTANA	
TOP OF CUT	_____	STATE HIGHWAY COMMISSION LAND REQUIRED FOR RIGHT OF WAY	
TOE OF FILL	_____		
MAP TRANS TO R/W	_____	CASCADE	COUNTY
MAP REVISED	_____	SCALE 1"=100' MAP COMPLETED _____	
B.P.R. APPROVAL	4-28-72, 1-2-72		

OWNERSHIPS								
PARCEL	N A M E	A D D R E S S	TOTAL AREA	GROSS R/W AREA	P T W AREA	AREA TO BE ACQUIRED	REMAINDER LEFT	REMAINDER RIGHT
18	JOHN D & RITA H. BUCHANAN	P.O. BOX 2928, GREAT FALLS, MONT.	(SEE SHT #27)	4.5 AC.		4.5 AC.		

FED. ROAD DIST. NO.	STATE OF	FED. AID PROJECT NUMBERS	STATE NO.	SHEET NO.	TOTAL SHEETS
8	MONTANA	CONST. NO. I-15-5 (50) 239 R/W NO. I-15-5 (41) 239	8155-41	26	28


CASCADE N-S

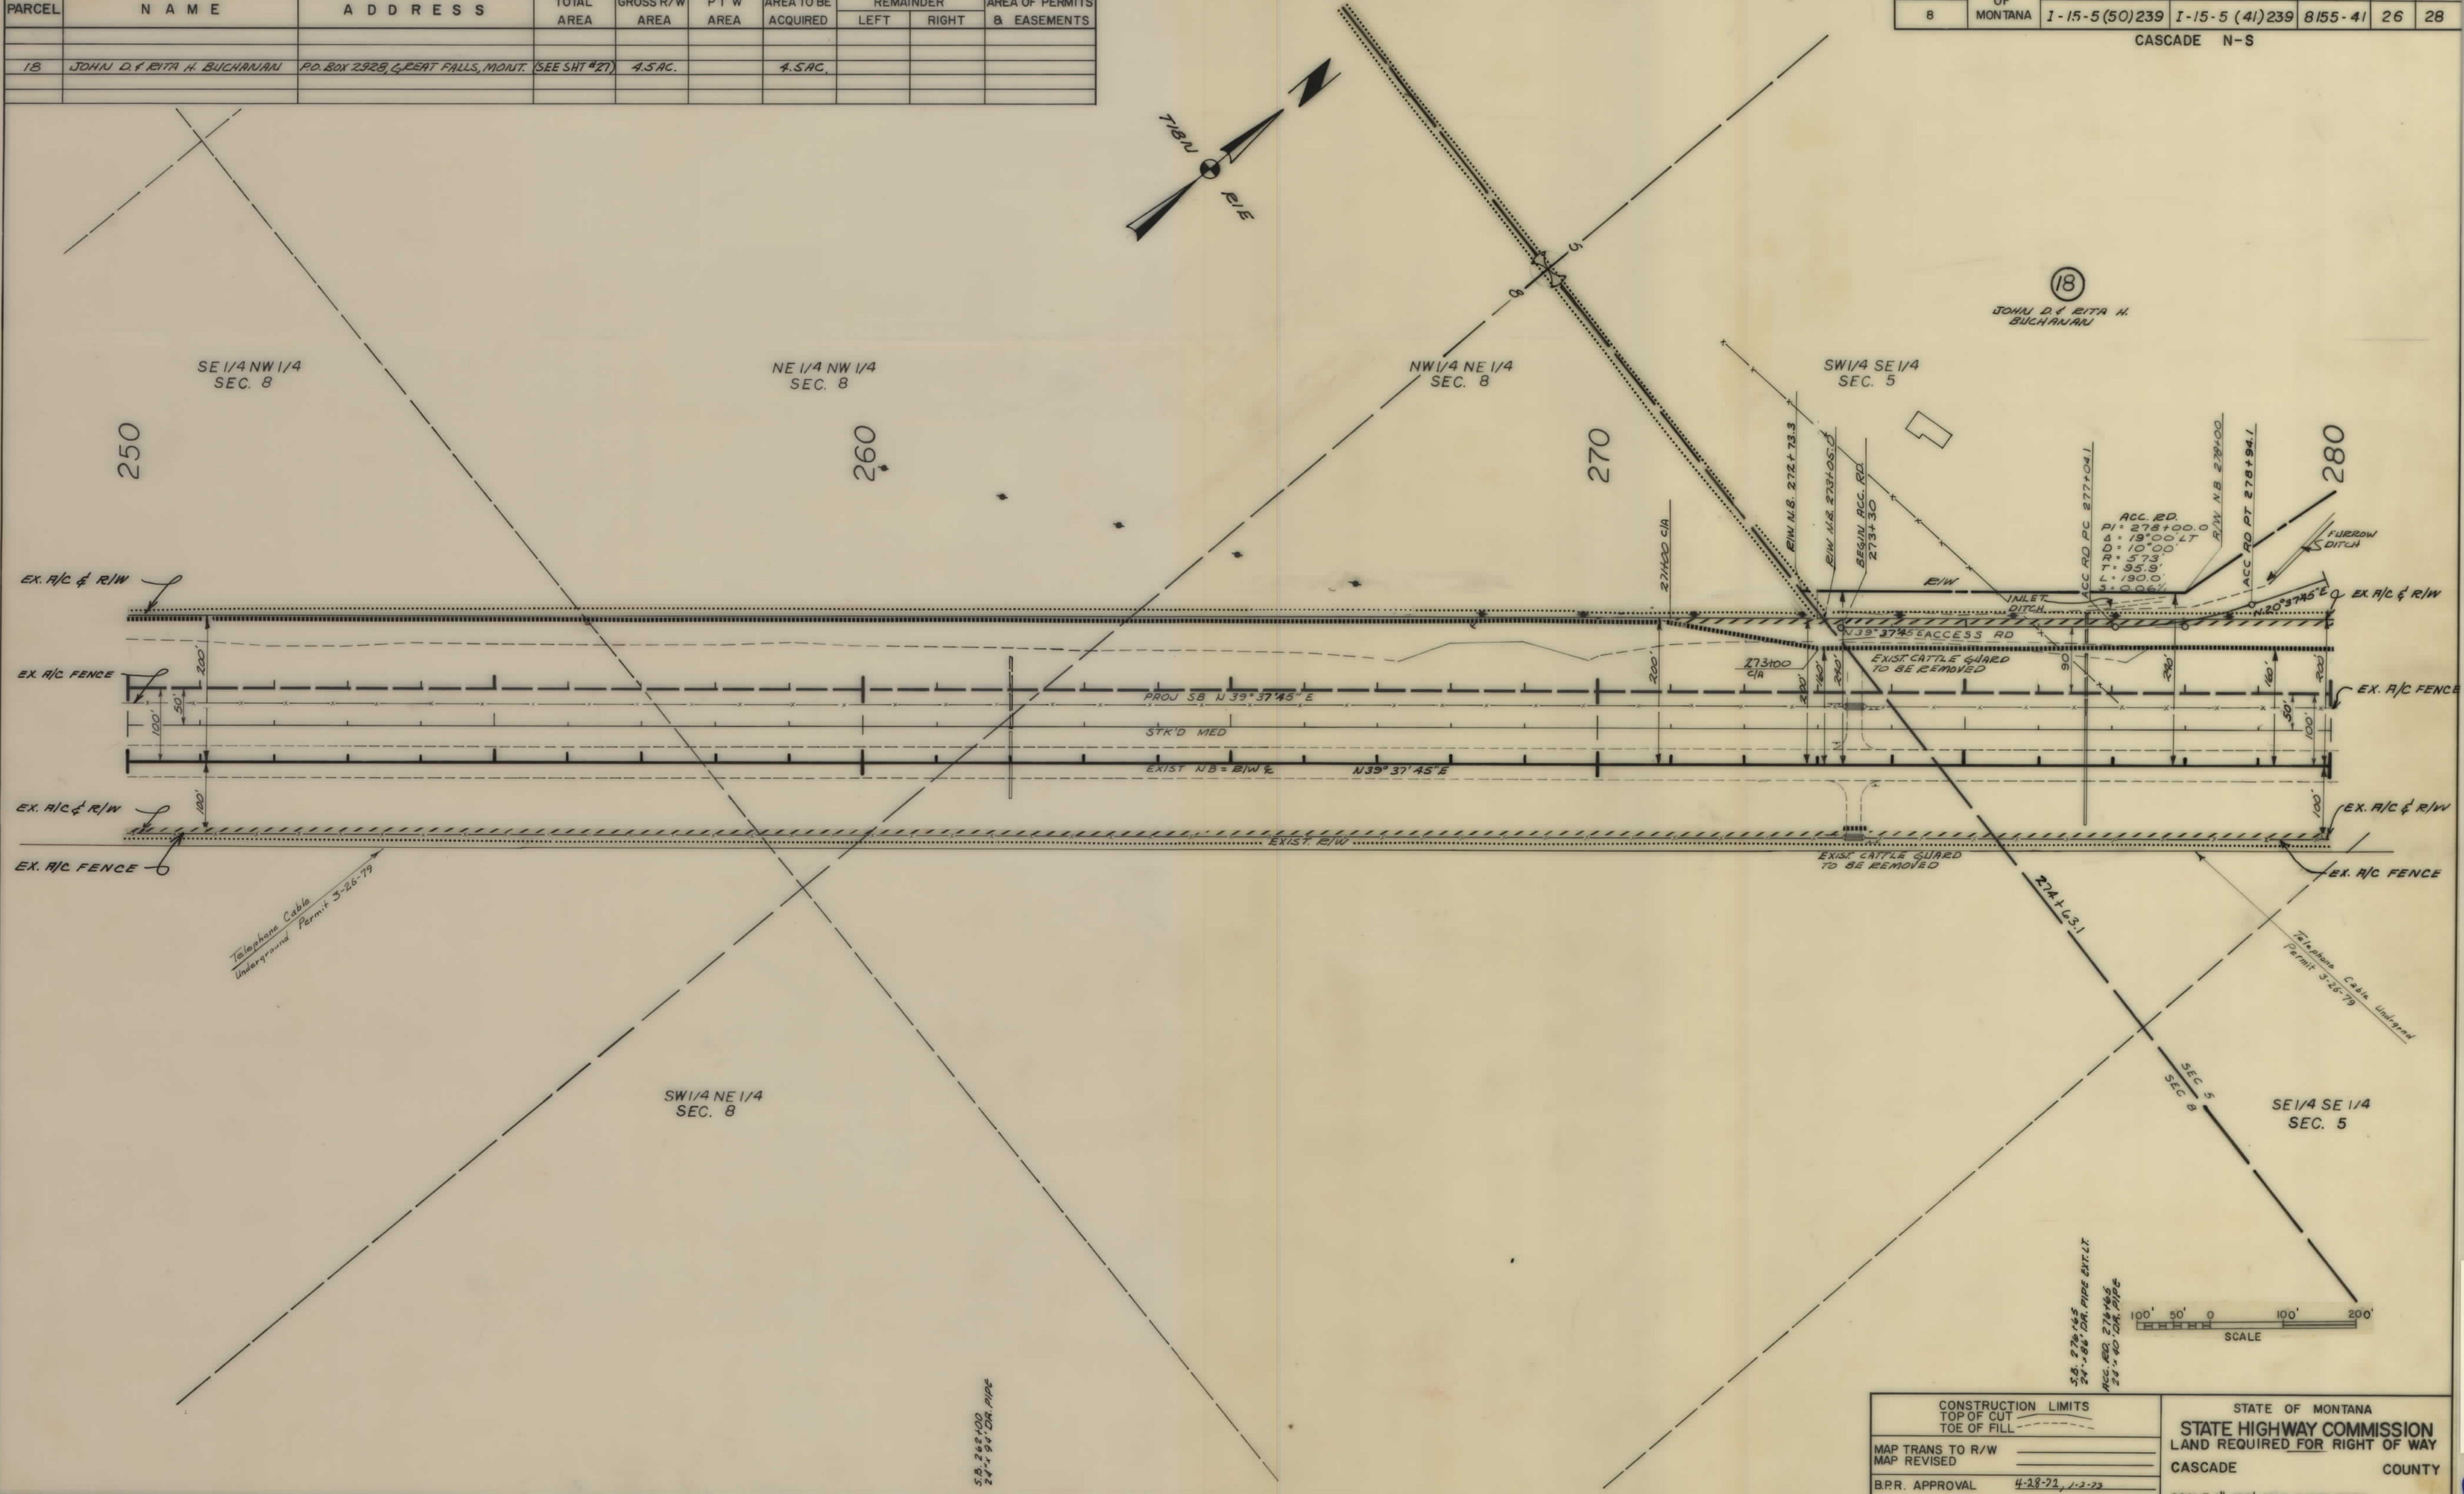

CONSTRUCTION LIMITS		STATE OF MONTANA	
TOP OF CUT		STATE HIGHWAY COMMISSION	
TOE OF FILL		LAND REQUIRED FOR RIGHT OF WAY	
MAP TRANS TO R/W		CASCADE COUNTY	
MAP REVISED		SCALE 1"=100' MAP COMPLETED	
B.P.R. APPROVAL	4-28-72, 1-2-73		

OWNERSHIPS								
PARCEL	N A M E	A D D R E S S	TOTAL AREA	GROSS R/W AREA	P T W AREA	AREA TO BE ACQUIRED	REMAINDER LEFT	REMAINDER RIGHT
18	JOHN D. & RITA H. BUCHANAN	P.O. BOX 2928, GREAT FALLS, MONT.	99.0 AC.	4.5 AC.		4.5 AC.	94.5 AC.	
19	LEROY O. & FRANCES J. BELOTE	1213 ADOBE, GREAT FALLS, MONT.	172.3 AC.	6.8 AC.		6.8 AC.	165.5 AC.	
20	STATE OF MONTANA	HELENA, MONTANA		1.0 AC.		1.0 AC.		

FED. ROAD DIST. NO.	STATE OF	FED. AID PROJECT NUMBERS	STATE NO.	SHEET NO.	TOTAL SHEETS
8	MONTANA	I-15-5(50)239 I-15-5(41)239	8155-41	27	28

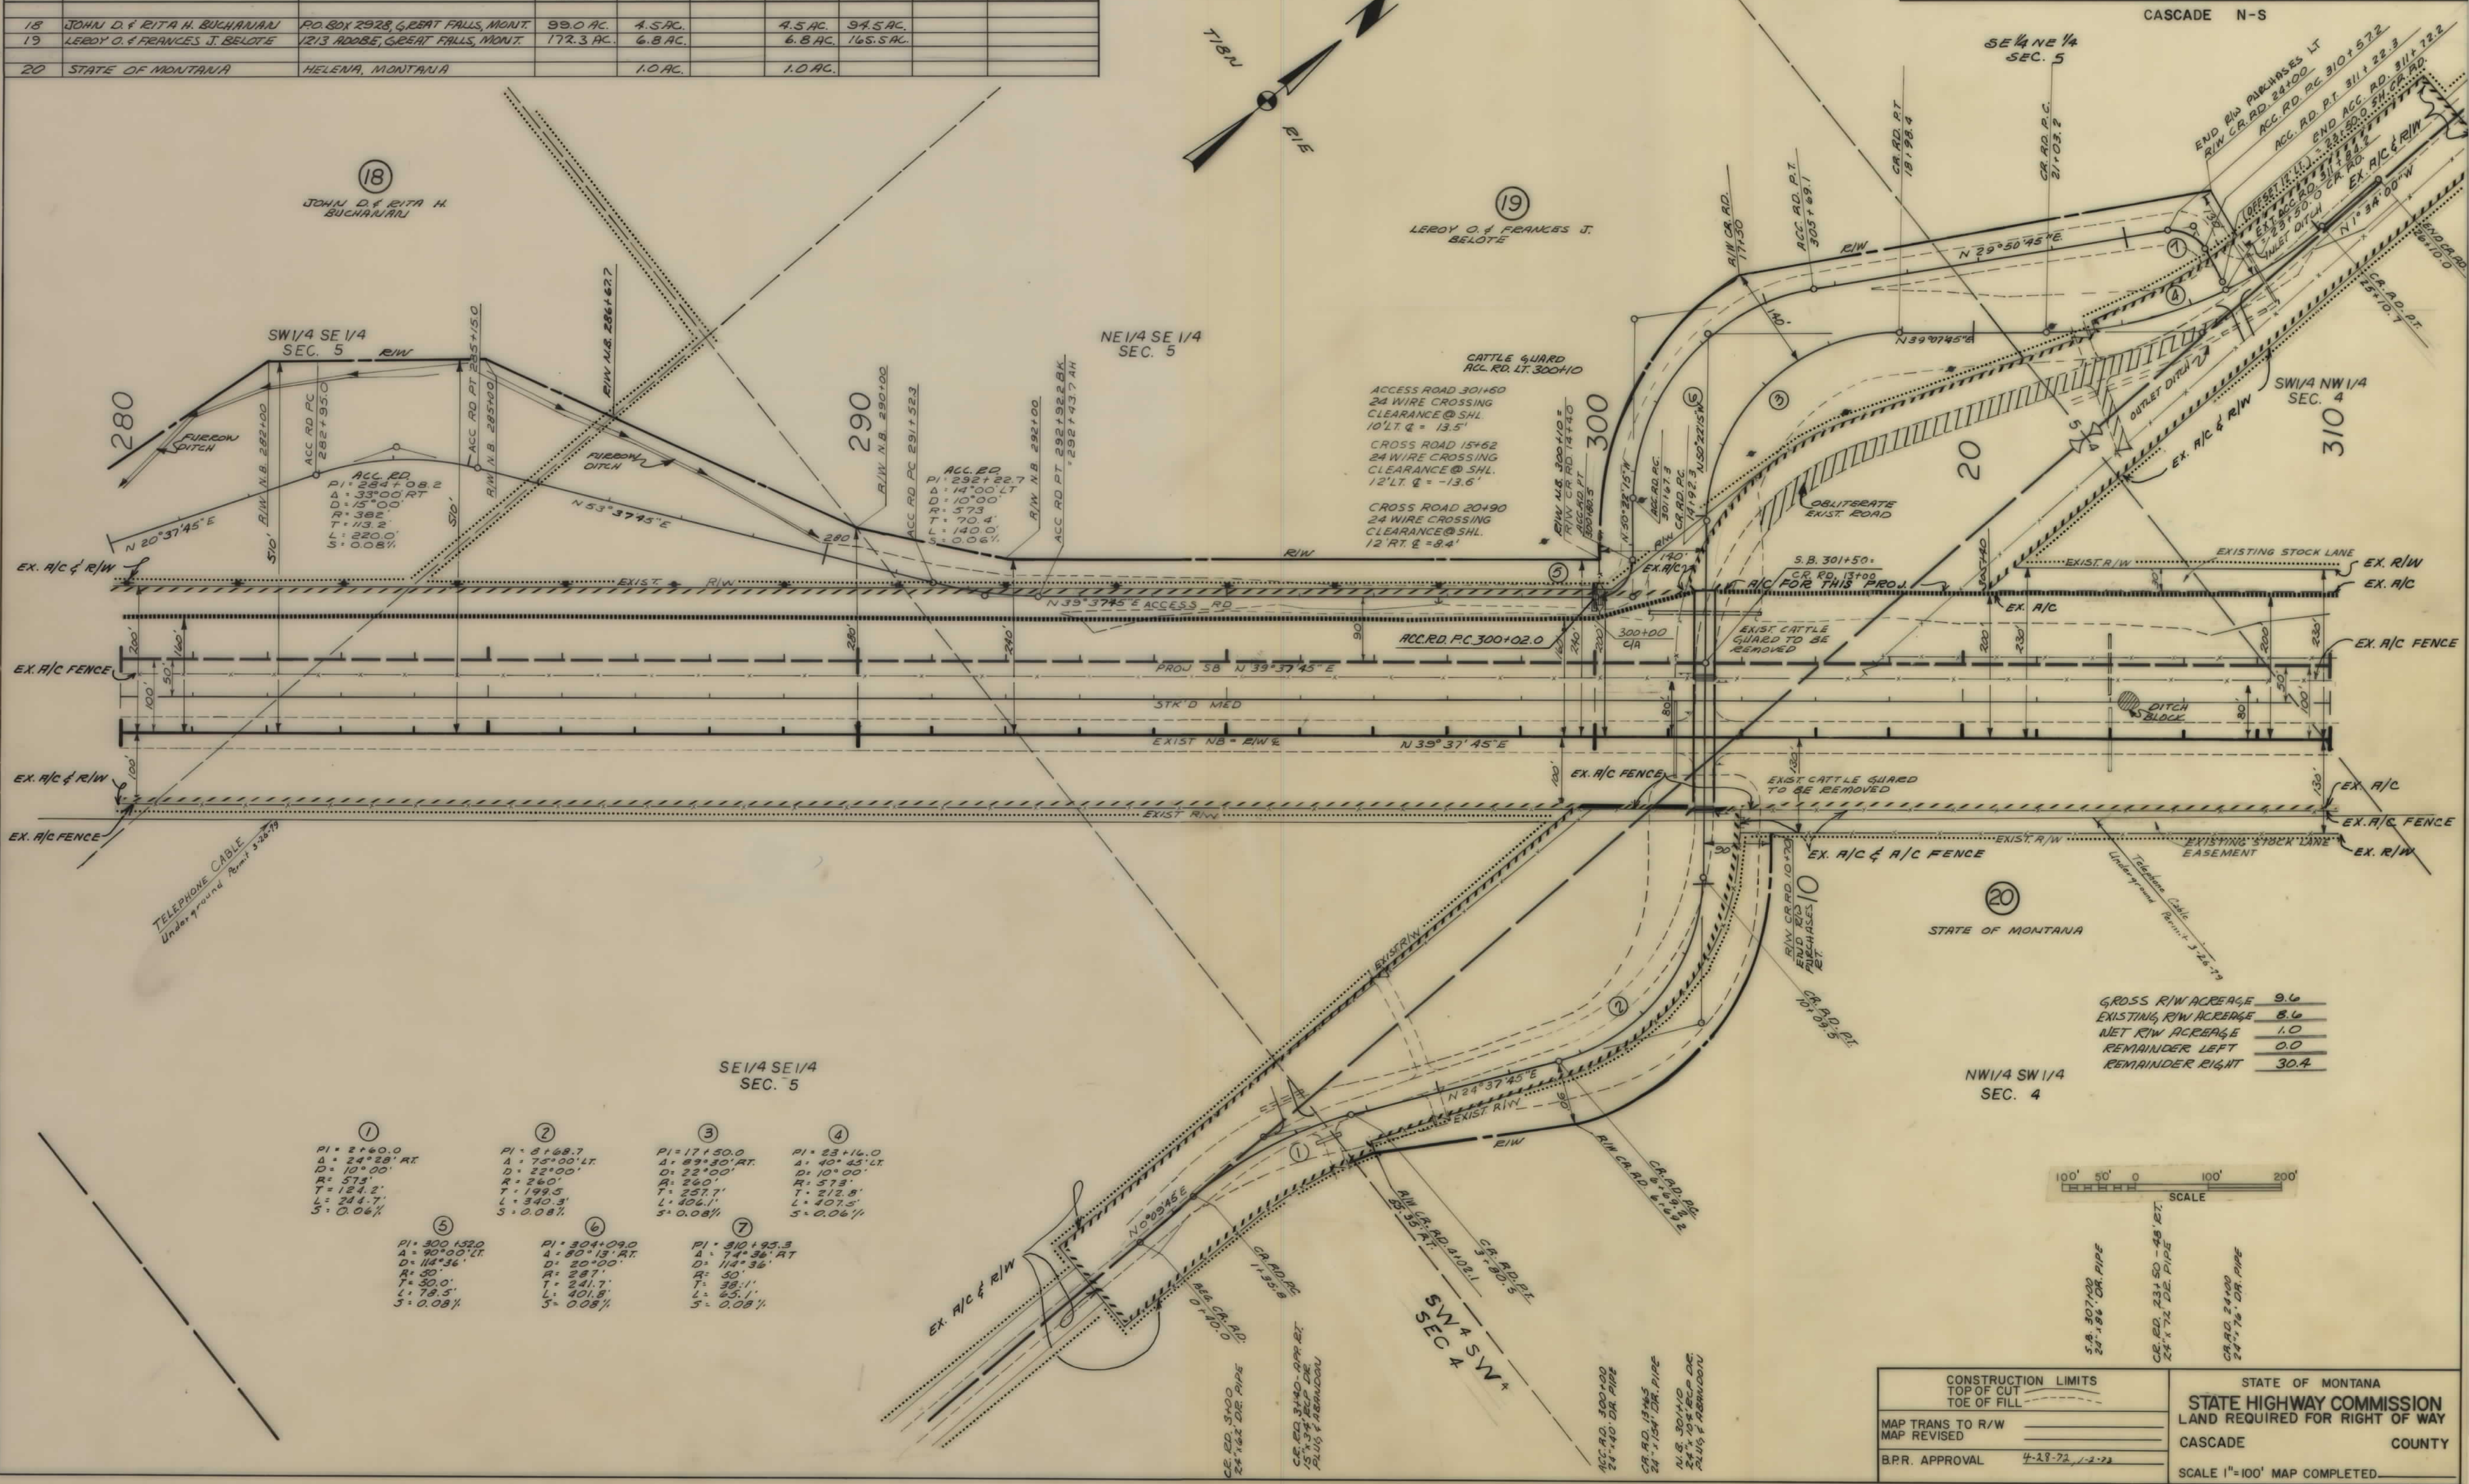


GROSS R/W ACRES	9.6
EXISTING R/W ACRES	8.6
NET R/W ACRES	1.0
REMAINDER LEFT	0.0
REMAINDER RIGHT	30.4

CONSTRUCTION LIMITS		STATE OF MONTANA	
TOP OF CUT		STATE HIGHWAY COMMISSION	
TOE OF FILL		LAND REQUIRED FOR RIGHT OF WAY	
MAP TRANS TO R/W		CASCADE	
MAP REVISED		COUNTY	
B.P.R. APPROVAL		SCALE 1"=100' MAP COMPLETED	

OWNERSHIPS								
PARCEL	NAME	ADDRESS	TOTAL AREA	GROSS R/W AREA	P T W AREA	AREA TO BE ACQUIRED	REMAINDER LEFT	REMAINDER RIGHT
20	STATE OF MONTANA	HELENA, MONTANA		1.0 AC.		1.0 AC.		

FED. ROAD DIST. NO.	STATE OF	FED. AID PROJECT NUMBERS		STATE NO.	SHEET NO.	TOTAL SHEETS
		CONST. NO.	R/W NO.			
8	MONTANA	1-15-5 (50) 239	1-15-5 (41) 239	8155-41	28	28

CASCADE N-S

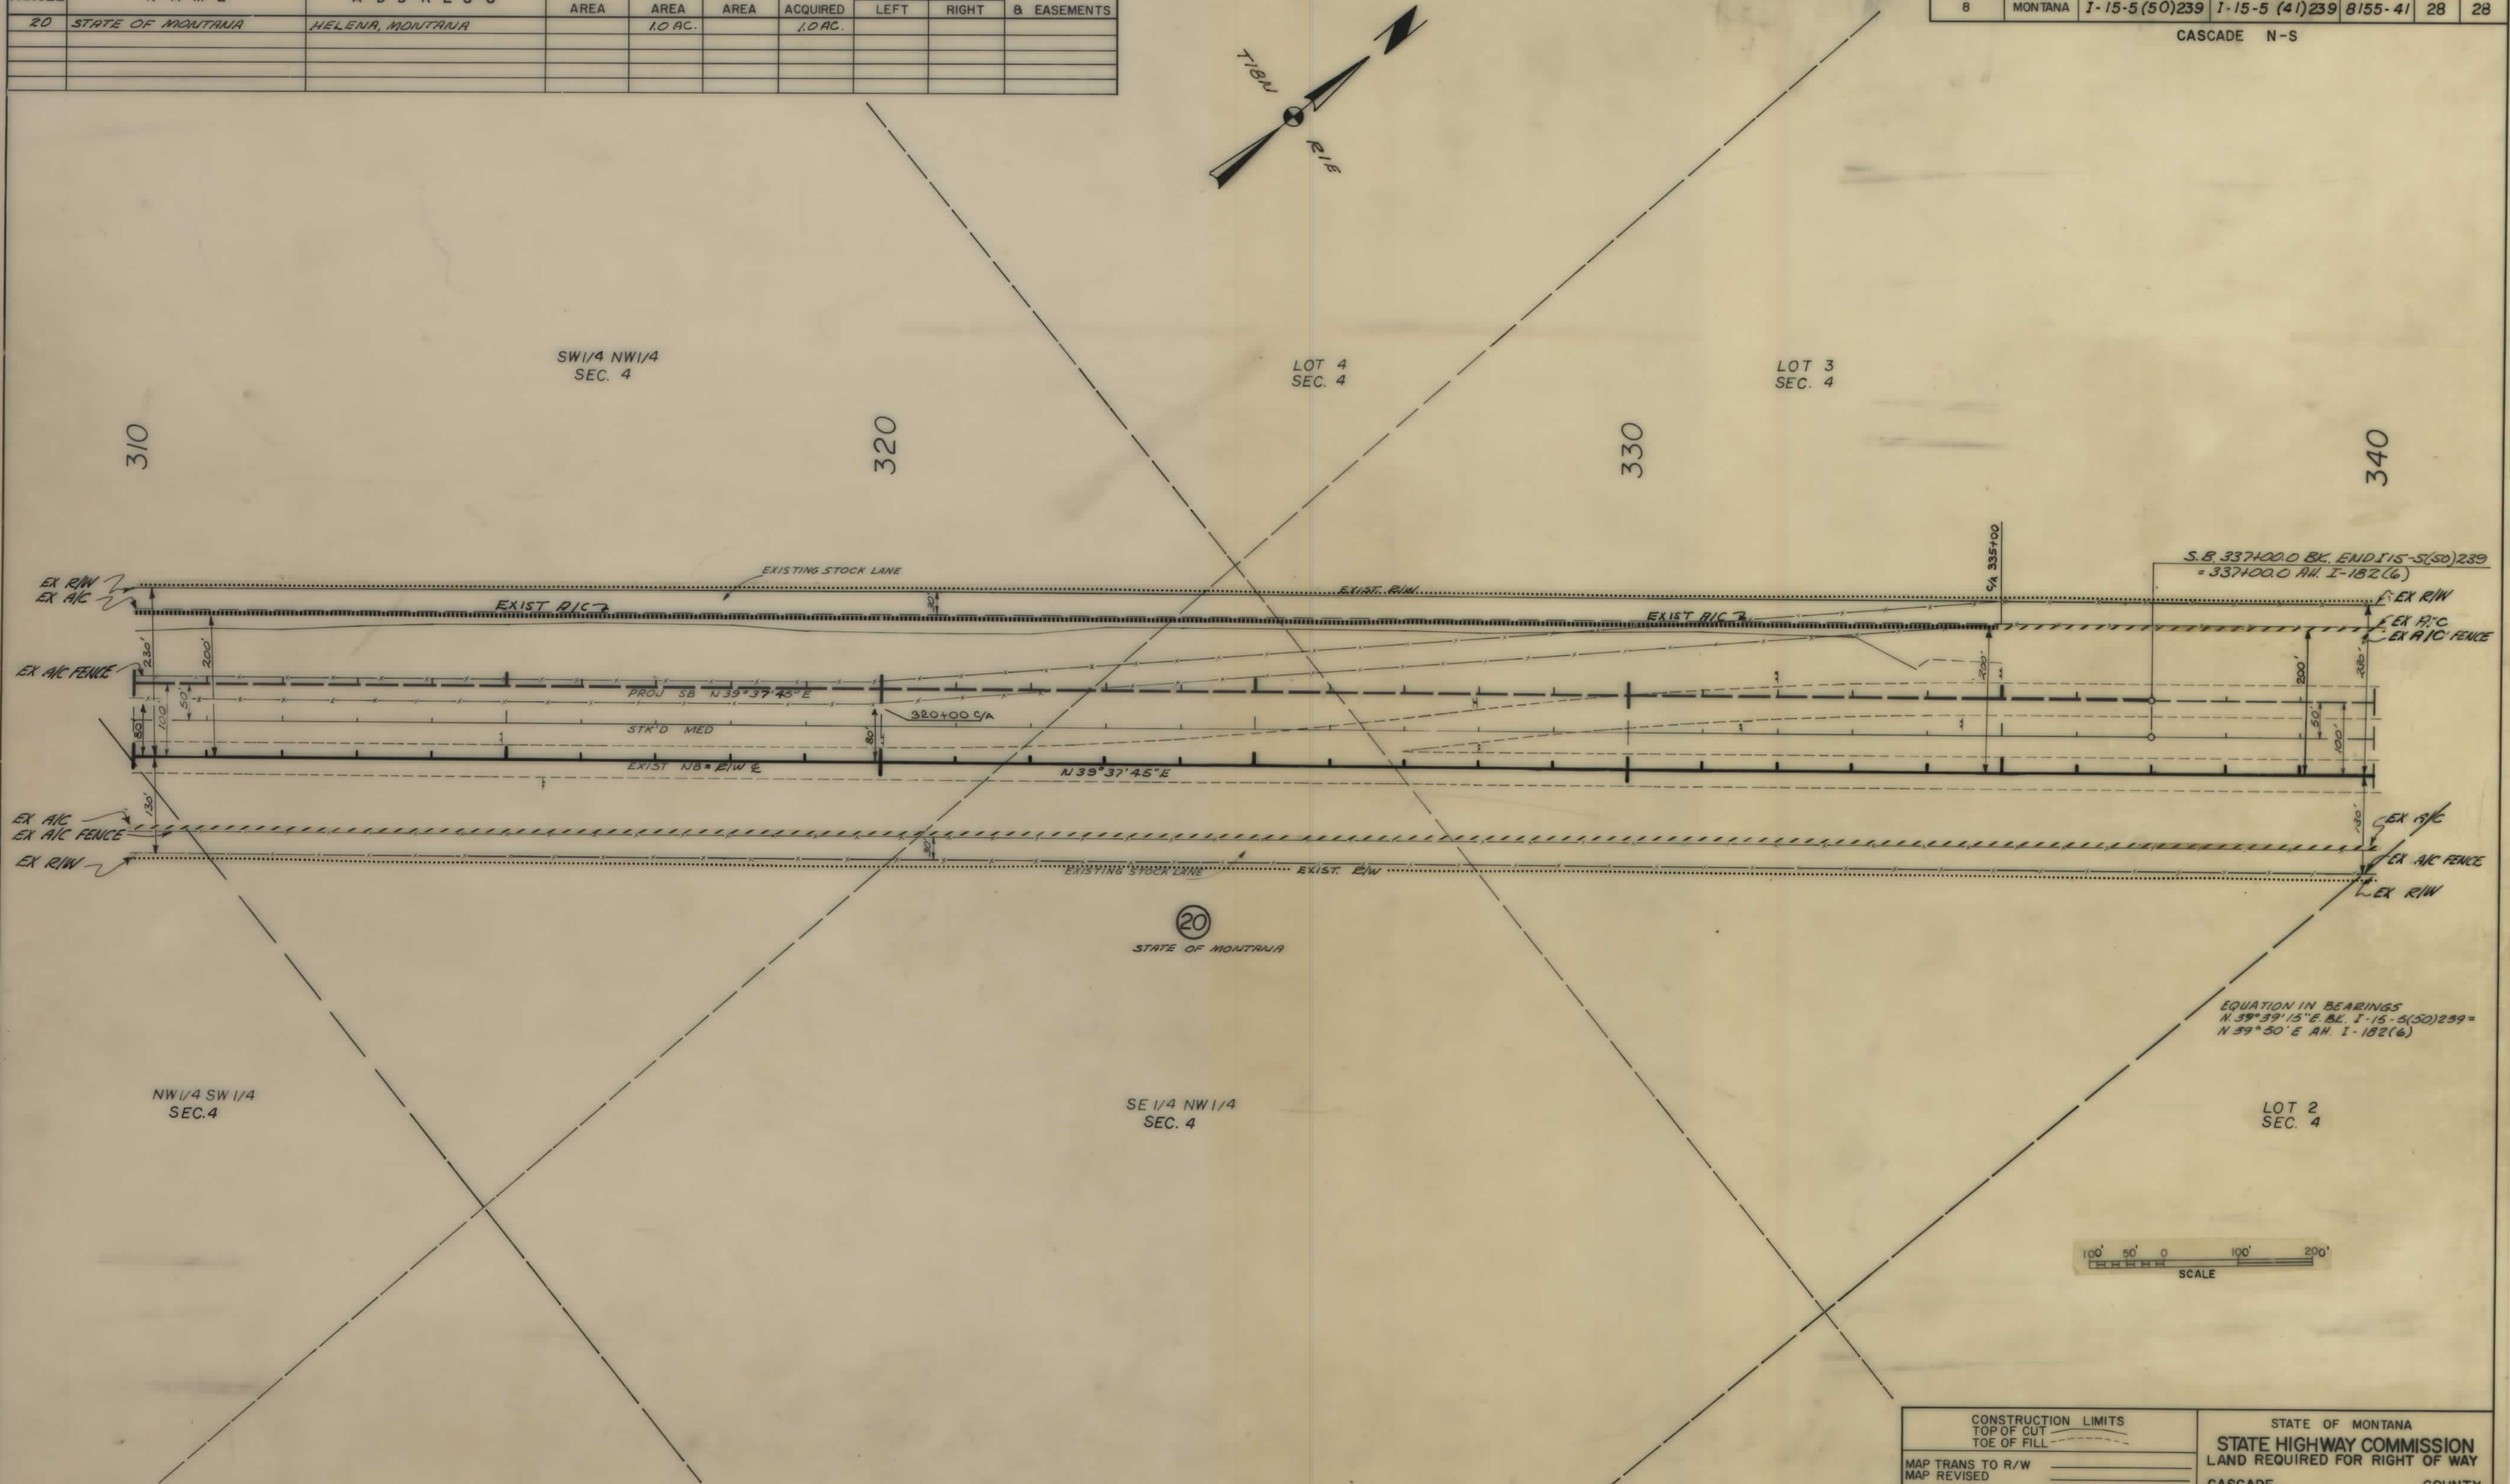

CONSTRUCTION LIMITS		STATE OF MONTANA	
TOP OF CUT		STATE HIGHWAY COMMISSION	
TOE OF FILL		LAND REQUIRED FOR RIGHT OF WAY	
MAP TRANS TO R/W		CASCADE	COUNTY
MAP REVISED		SCALE 1"=100' MAP COMPLETED	
B.P.R. APPROVAL	4-28-72 1-2-73		