


PLANS
NOT
TO
SCALE

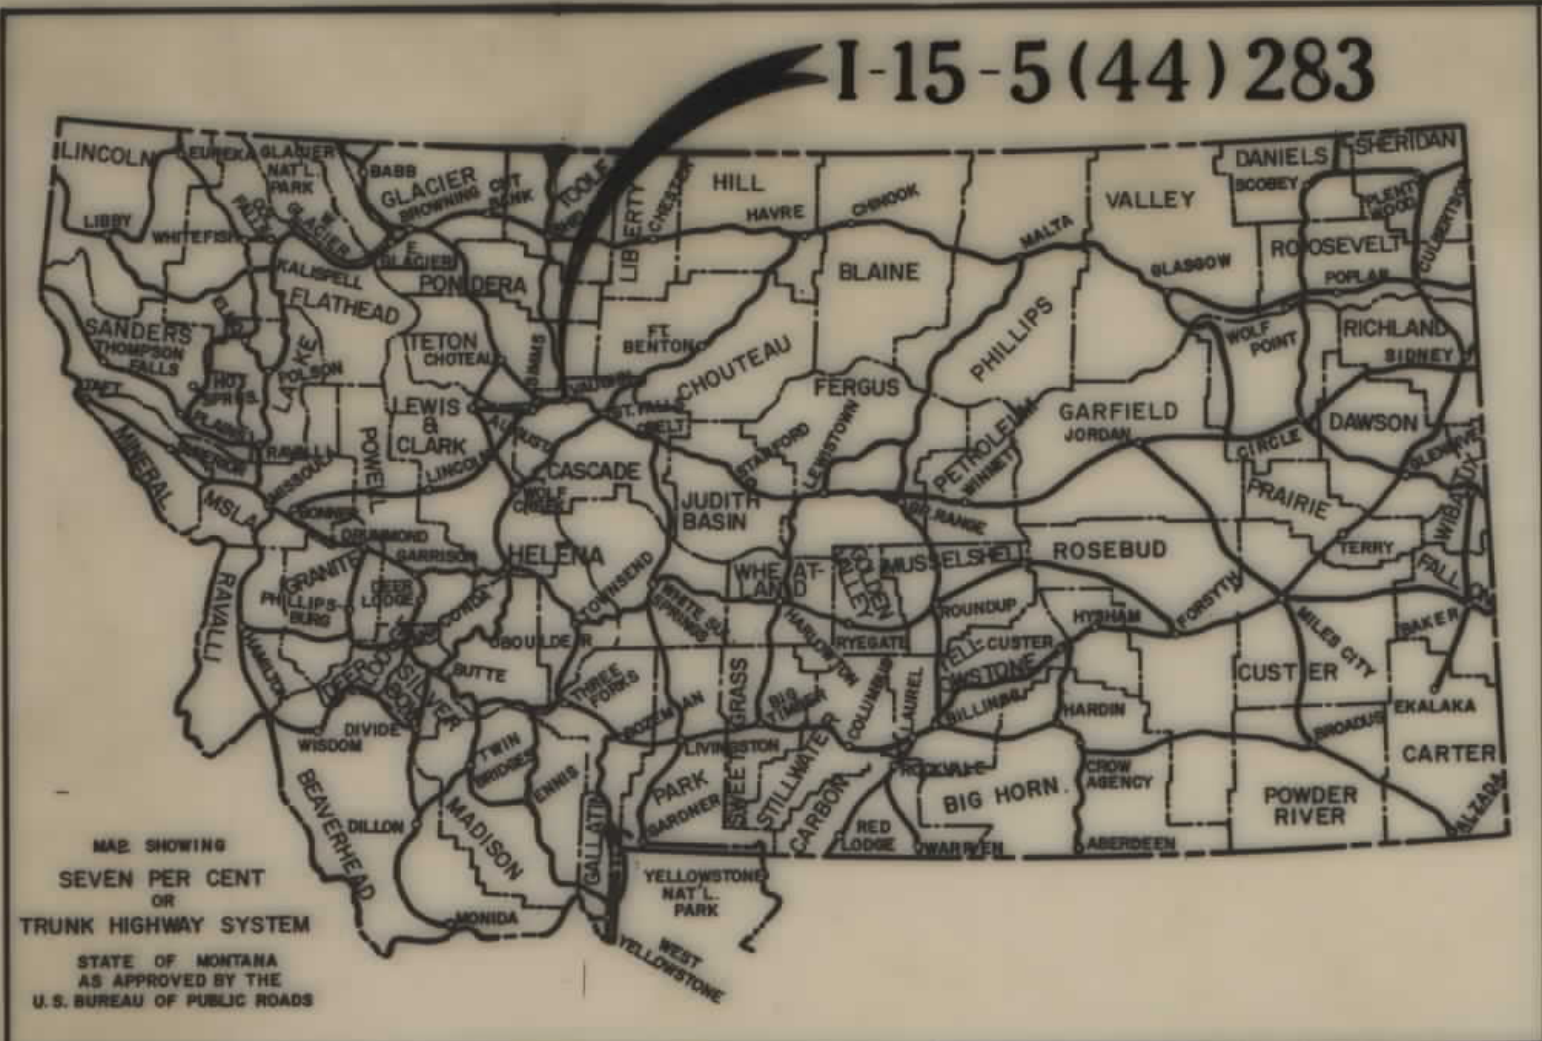

FED. ROAD DIST. NO.	STATE OF	FED. AID PROJECT NUMBERS		STATE NO.	SHEET NO.	TOTAL SHEETS
		CONST. NO.	R/W NO.			
8	MONTANA		I-15-5(44)283	8155-44	1	21


VAUGHN - NORTH

STATE OF MONTANA
STATE HIGHWAY COMMISSION
RIGHT OF WAY PLAN OF
FEDERAL AID PROJECT NO. I-15-5(44)283 R/W
I-15-5() CONST.
VAUGHN - NORTH
LENGTH 9.766 MILES

CONVENTIONAL SIGNS

RIGHT OF WAY LINE	---
CENTERLINE (C) OR PROJECTED LINE	---
STK'D. CENTERLINE	---
PARCEL NUMBER	②
OWNERSHIP BOUNDARY	---
R/W USE EXISTING R/W LT OR RT.	---
PRESENT TRAVELED WAY (R/W)	---
R/W LINE FENCED	---
RAILROAD R/W	---
CONSTRUCTION LIMITS	CUT --- FILL ---
FENCE LINE	---
CONTROL OF ACCESS WITH FENCE	---
CONTROL OF ACCESS WITHOUT FENCE	---
GATE IN FENCE	---
CATTLE GUARD=24'	---
STATE & NATIONAL BORDER LINES	---
CITY OR TOWN LIMITS LINE	---
COUNTY LINE	---
RESERVATION LINE	---
TOWNSHIP & SECTION LINE	---
1/2 SECTION LINE	---
1/4 SECTION LINE	---
SECTION CORNER	FOUND UNFOUND
1/4 SECTION COR.	---
1/8 SECTION COR.	---
CENTER OF SECTION	---
TELEPHONE OR TELEGRAPH POLES IN PLACE	---
POWER POLES IN PLACE	---
TEL. OR TEL. OR POWER POLES TO BE MOVED	---
NEW PIPES	---
OLD PIPES IN PLACE	---
OUTLET DITCH	---
INLET DITCH	---
DITCHES	---
CHANNEL CHANGES	CH. CH. ---
BRIDGE	---
RAILROADS	---

STA 787+65.9 END I-15-5(44)283 R/W PURCHASE

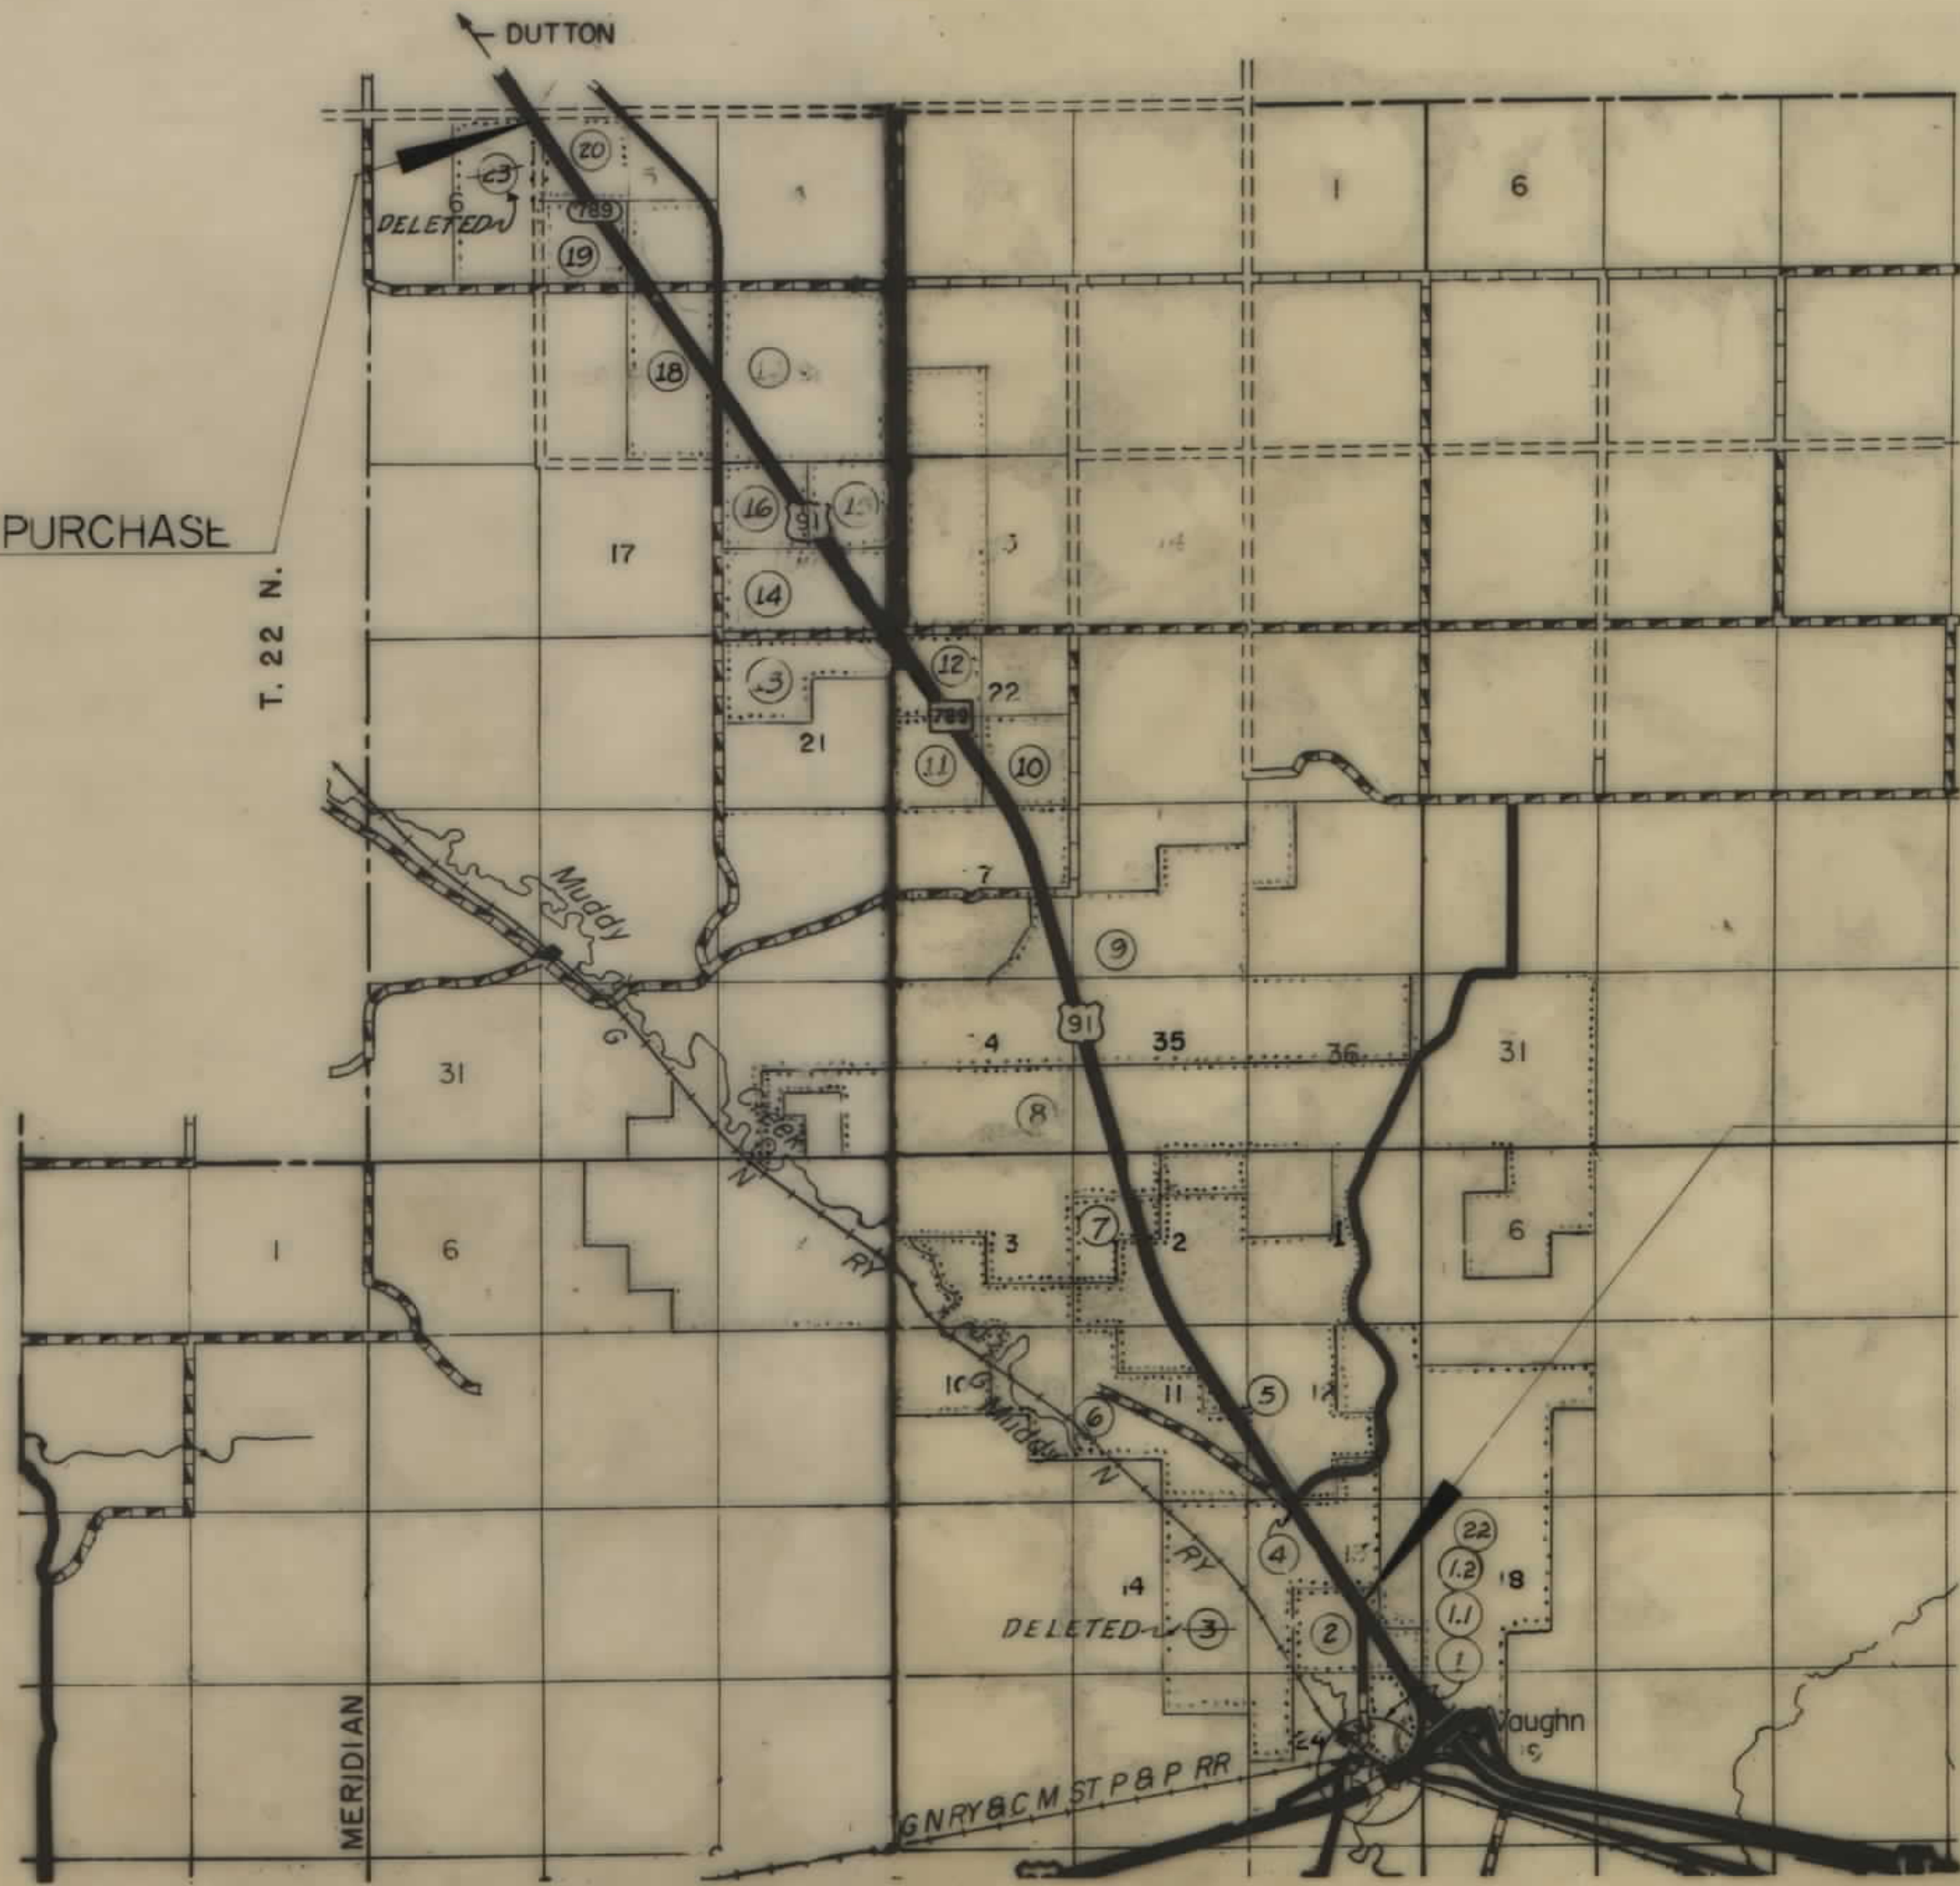


STA 1267+68.7 BEG. I-15-5(44)283 R/W PURCHASE

INDEX		
PARCEL NO.	OWNERSHIPS	SHEET NO.
1	BRUCE A. & BETTY R. NELSON & HENRY L. PRICE ETAL	2
2	MARJORIE R. JOHNSON	344
4	RUEBEN J. & PHYLLIS G. SELSTAD	445
548	NEUMAN RANCH CO.	5, 6, 7, 8
6	MARIETTA WOHLGEMUTH	6
7	THE STATE OF MONTANA	849
9	WILLIAM & DOROTHY F. NEUMAN	10, 11, 12, 13
10	JAMES A. & SHIRLEY M. SMELSER	13
11	ROBERT J. & DELORIS A. SOMERFELD	13, 14
12	ADEL GUNDA SOMERFELD	14, 15
13	EMILY E. FOSTER & JOYCE L. LARSEN	15
14	MARTIN D. GUNDERSON	15, 16
15	JACK GUNDERSON	16
16	DELORES R. GUNDERSON	16, 17
17	EFFIE A. GUNDERSON	17, 18
18	JOHN E. GETTEL	18, 19, 20
19	MIKE & MARY L. HECKFORD	20
20	MIKE HECKFORD	20, 21
21	DELETED	
22	L. F. CARLIS REEVES	243
23	DELETED	
1.1	BRUCE A. & BETTY R. NELSON & ROY A. & BONNIE M. JARVIS	2
1.2	BRUCE A. & BETTY R. NELSON & M. W. VERHOVEN	2
3	DELETED	
5A	NEUMAN RANCH CO.	7, 8
8A	NEUMAN RANCH CO.	9, 10
8B	NEUMAN RANCH CO.	9

STATE HIGHWAY COMMISSION OF MONTANA	
APPROVED:	
Feb 21 19 69 Lewis M. Chittim STATE HIGHWAY ENGINEER	
U.S. DEPARTMENT OF TRANSPORTATION FEDERAL HIGHWAY ADMINISTRATION BUREAU OF PUBLIC ROADS	
APPROVED:	DATE
7-30-70-5-13-10 10-24-70	DIVISION ENGINEER

OWNERSHIPS									
PARCEL	NAME	ADDRESS	TOTAL AREA	GROSS R/W AREA	R.T.W. AREA	AREA TO BE ACQUIRED	REMAINDER		CONST. PERMIT AREA
							LEFT	RIGHT	
1	BRUCE A. & BETTY R. NELSON 1/2 HENRY L. PRICE ETAL.	2301-10TH AVE. SO., GT. FALLS, MONT.	20.0 AC.	2.8 AC.		2.8 AC.	13.8 AC.	3.4 AC.	
1.1	BRUCE A. & BETTY R. NELSON 1/2 ROY A. & BONNIE M. JARVIS	2301-10TH AVE. SO., GT. FALLS, MONT.	14.0 "	1.8 "		1.8 "	9.3 "	2.9 "	
1.2	BRUCE A. & BETTY R. NELSON 1/2 M.W. VERHOEVEN	" " " " " " " "	13.0 "	0.8 "		0.8 "	11.9 "	0.3 "	
21	DELETED								
22	L.F. FARLIS REVERTS	VAUGHN, MONT.	16.0 "	2.2 "		2.2 "	12.7 "	1.1 "	

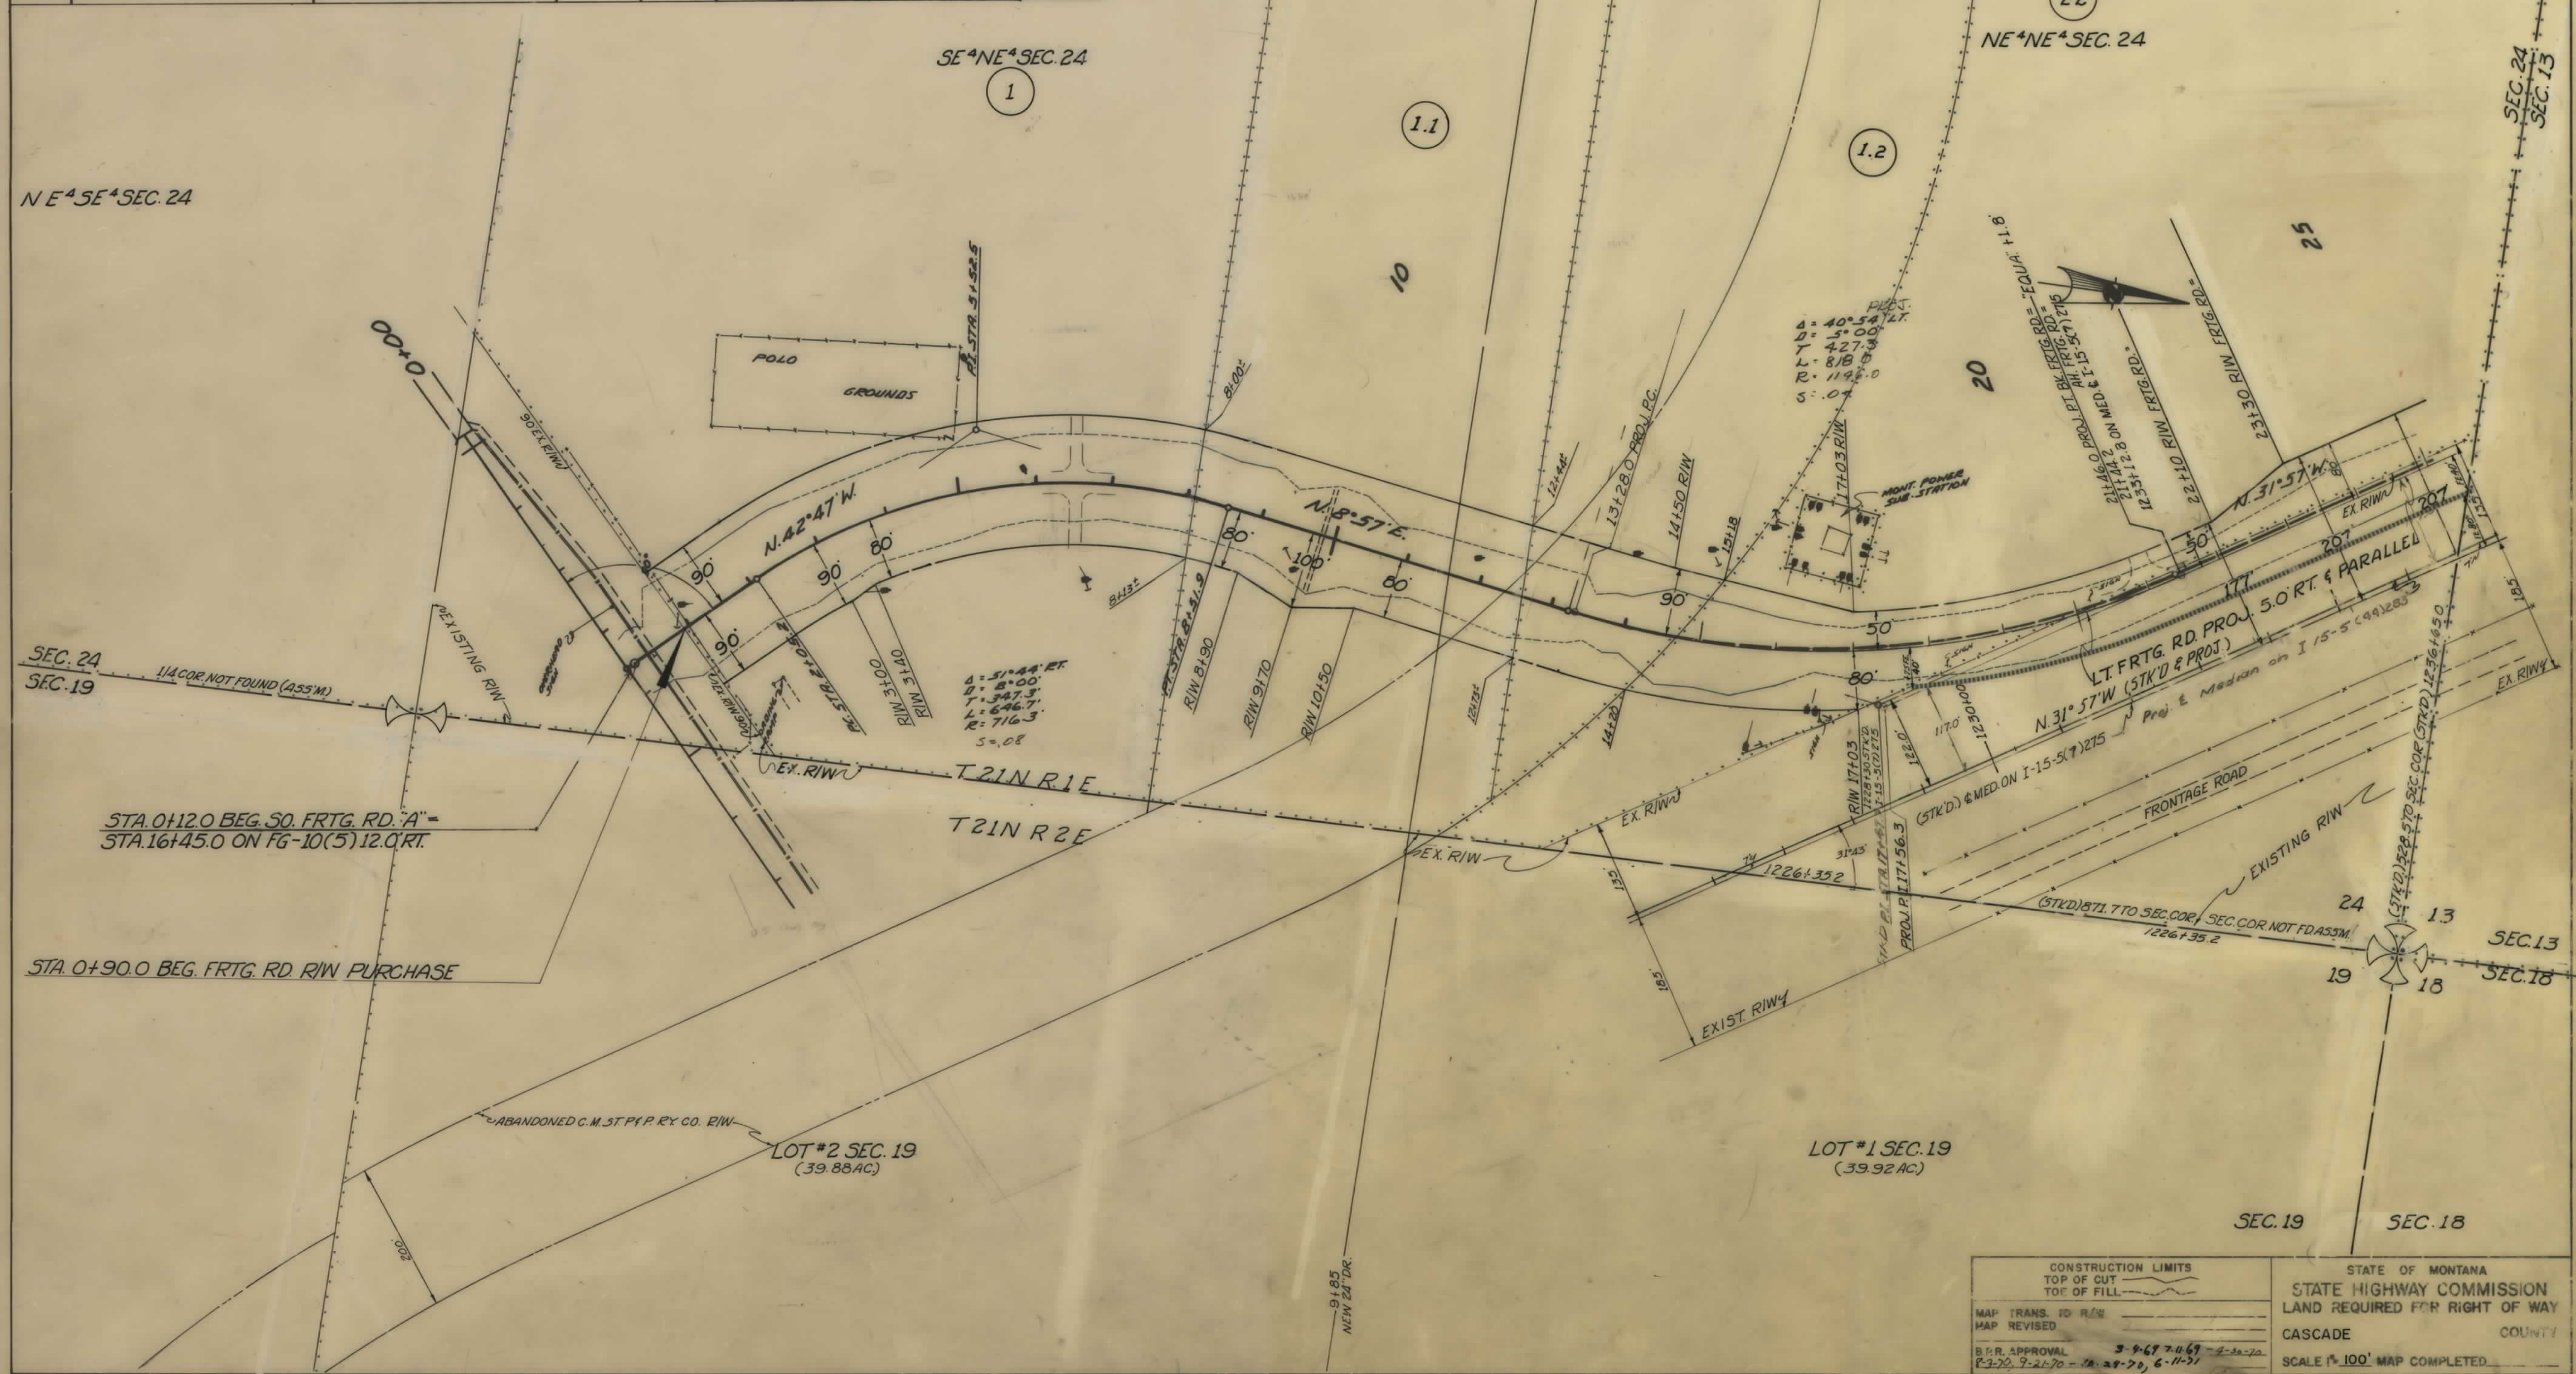

CONSTRUCTION LIMITS		STATE OF MONTANA	
TOP OF CUT		STATE HIGHWAY COMMISSION	
TOE OF FILL		LAND REQUIRED FOR RIGHT OF WAY	
MAP TRANS. TO R/W		CASCADE	
MAP REVISED		COUNTY	
B.R. APPROVAL		SCALE 1"=100' MAP COMPLETED	
P. 3-70, 7-21-70 - 12-29-70, 6-11-71			

FED. ROAD DIST. NO.	STATE OF	FED. AID PROJECT NUMBERS		STATE	SHEET	TOTAL
		CONST. NO.	R/W NO.	NO.	NO.	SHEETS
8	MONTANA		1-15-5(44)283	8155-44	19	21

