


PLANS
NOT
TO
SCALE

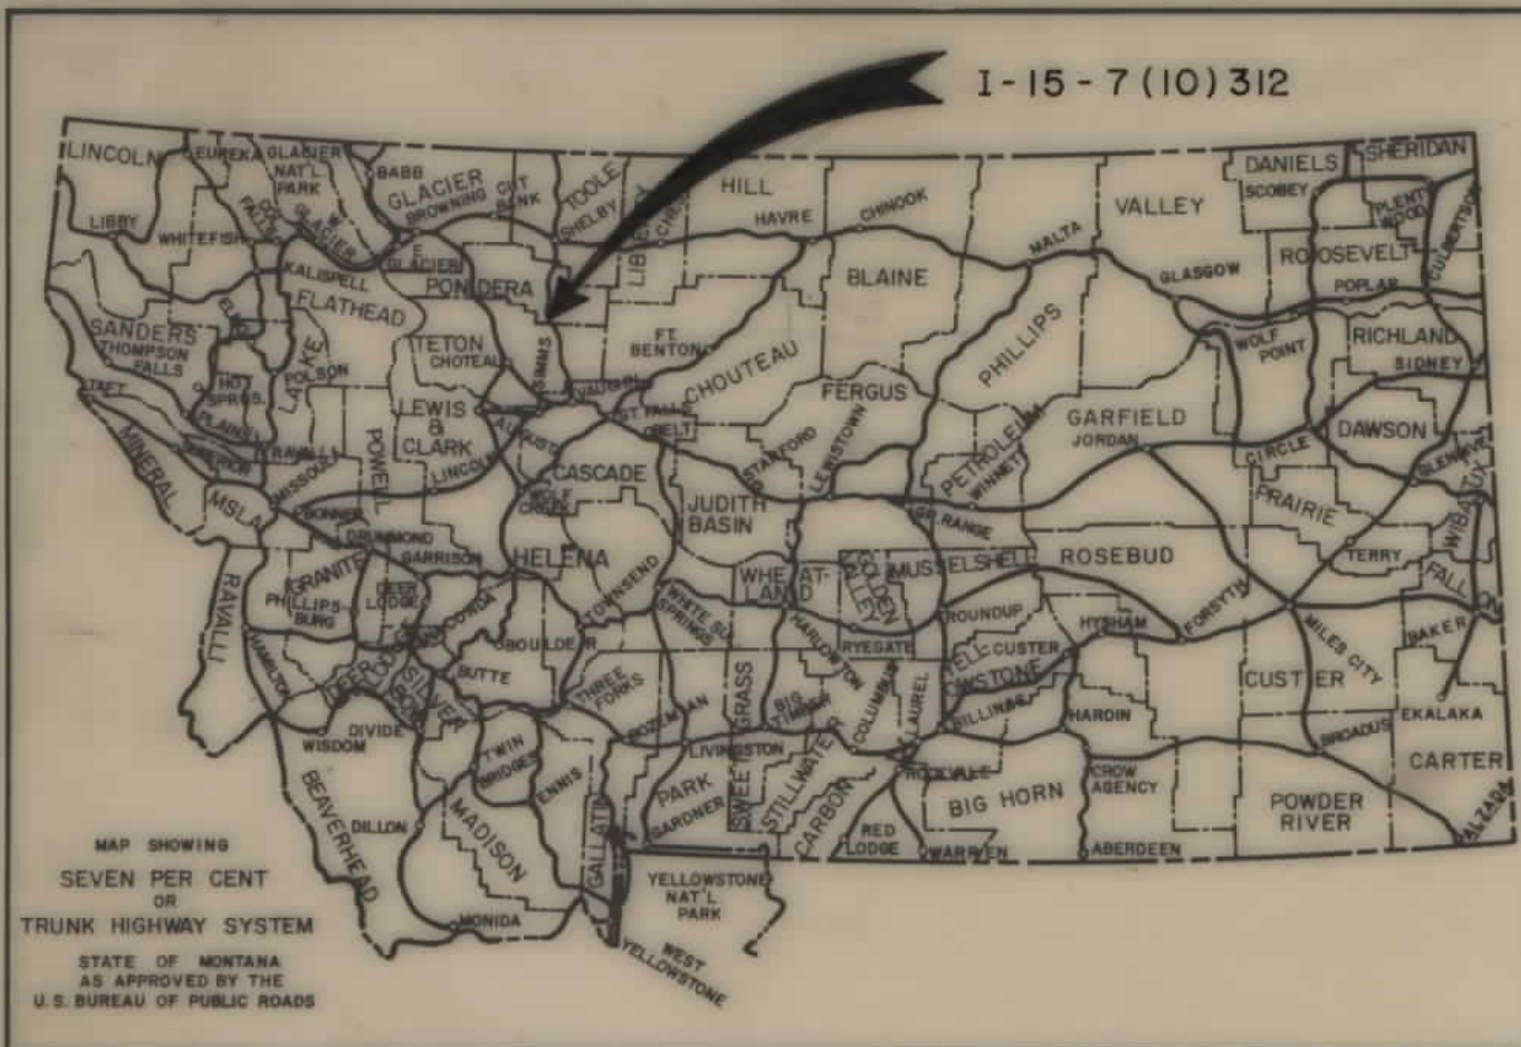

CONVENTIONAL SIGNS	
RIGHT OF WAY LINE	---
CENTERLINE (C) OR PROJECTED LINE	---
STK'D. CENTERLINE	---
PARCEL NUMBER	②
OWNERSHIP BOUNDARY	---
R/W USE EXISTING R/W LT OR RT.	---
PRESENT TRAVELED WAY (R.T.W.)	---
R/W LINE FENCED	---
RAILROAD R/W	---
CONSTRUCTION LIMITS	CUT --- FILL ---
FENCE LINE	---
CONTROL OF ACCESS WITH FENCE	---
CONTROL OF ACCESS WITHOUT FENCE	---
GATE IN FENCE	---
CATTLE GUARD=24'	---
STATE & NATIONAL BORDER LINES	---
CITY OR TOWN LIMITS LINE	---
COUNTY LINE	---
RESERVATION LINE	---
SECTION LINE	---
1/4 SECTION LINE	---
1/16 SECTION LINE	---
SECTION CORNER	FOUND UNFOUND
1/4 SECTION COR.	---
1/16 SECTION COR.	---
CENTER OF SECTION	---
TELEPHONE OR TELEGRAPH POLES IN PLACE	---
POWER POLES IN PLACE	---
TEL OR TEL OR POWER POLES TO BE MOVED	---
NEW PIPES	---
OLD PIPES IN PLACE	---
OUTLET DITCH	---
INLET DITCH	---
DITCHES	---
CHANNEL CHANGES	CH. CHG. ---
BRIDGE	---
RAILROADS	---
TOWNSHIP LINE	---

PREVIOUSLY ACQUIRED CONTROL OF ACCESS

THOMAS, DEAN & HOSKINS INC.
ENGINEERING CONSULTANTS
GREAT FALLS-BOZEMAN, MONTANA

STATE OF MONTANA

STATE HIGHWAY COMMISSION

RIGHT OF WAY PLAN OF FEDERAL AID PROJECT NO.


I-15-7(10)312 R/W

I-15-7(9)312 P.E.
I-15-7(11)312 CONST.

BRADY NORTH-SOUTH ADD TWO LANES

PONDERA COUNTY

LENGTH: 10.585 MILES

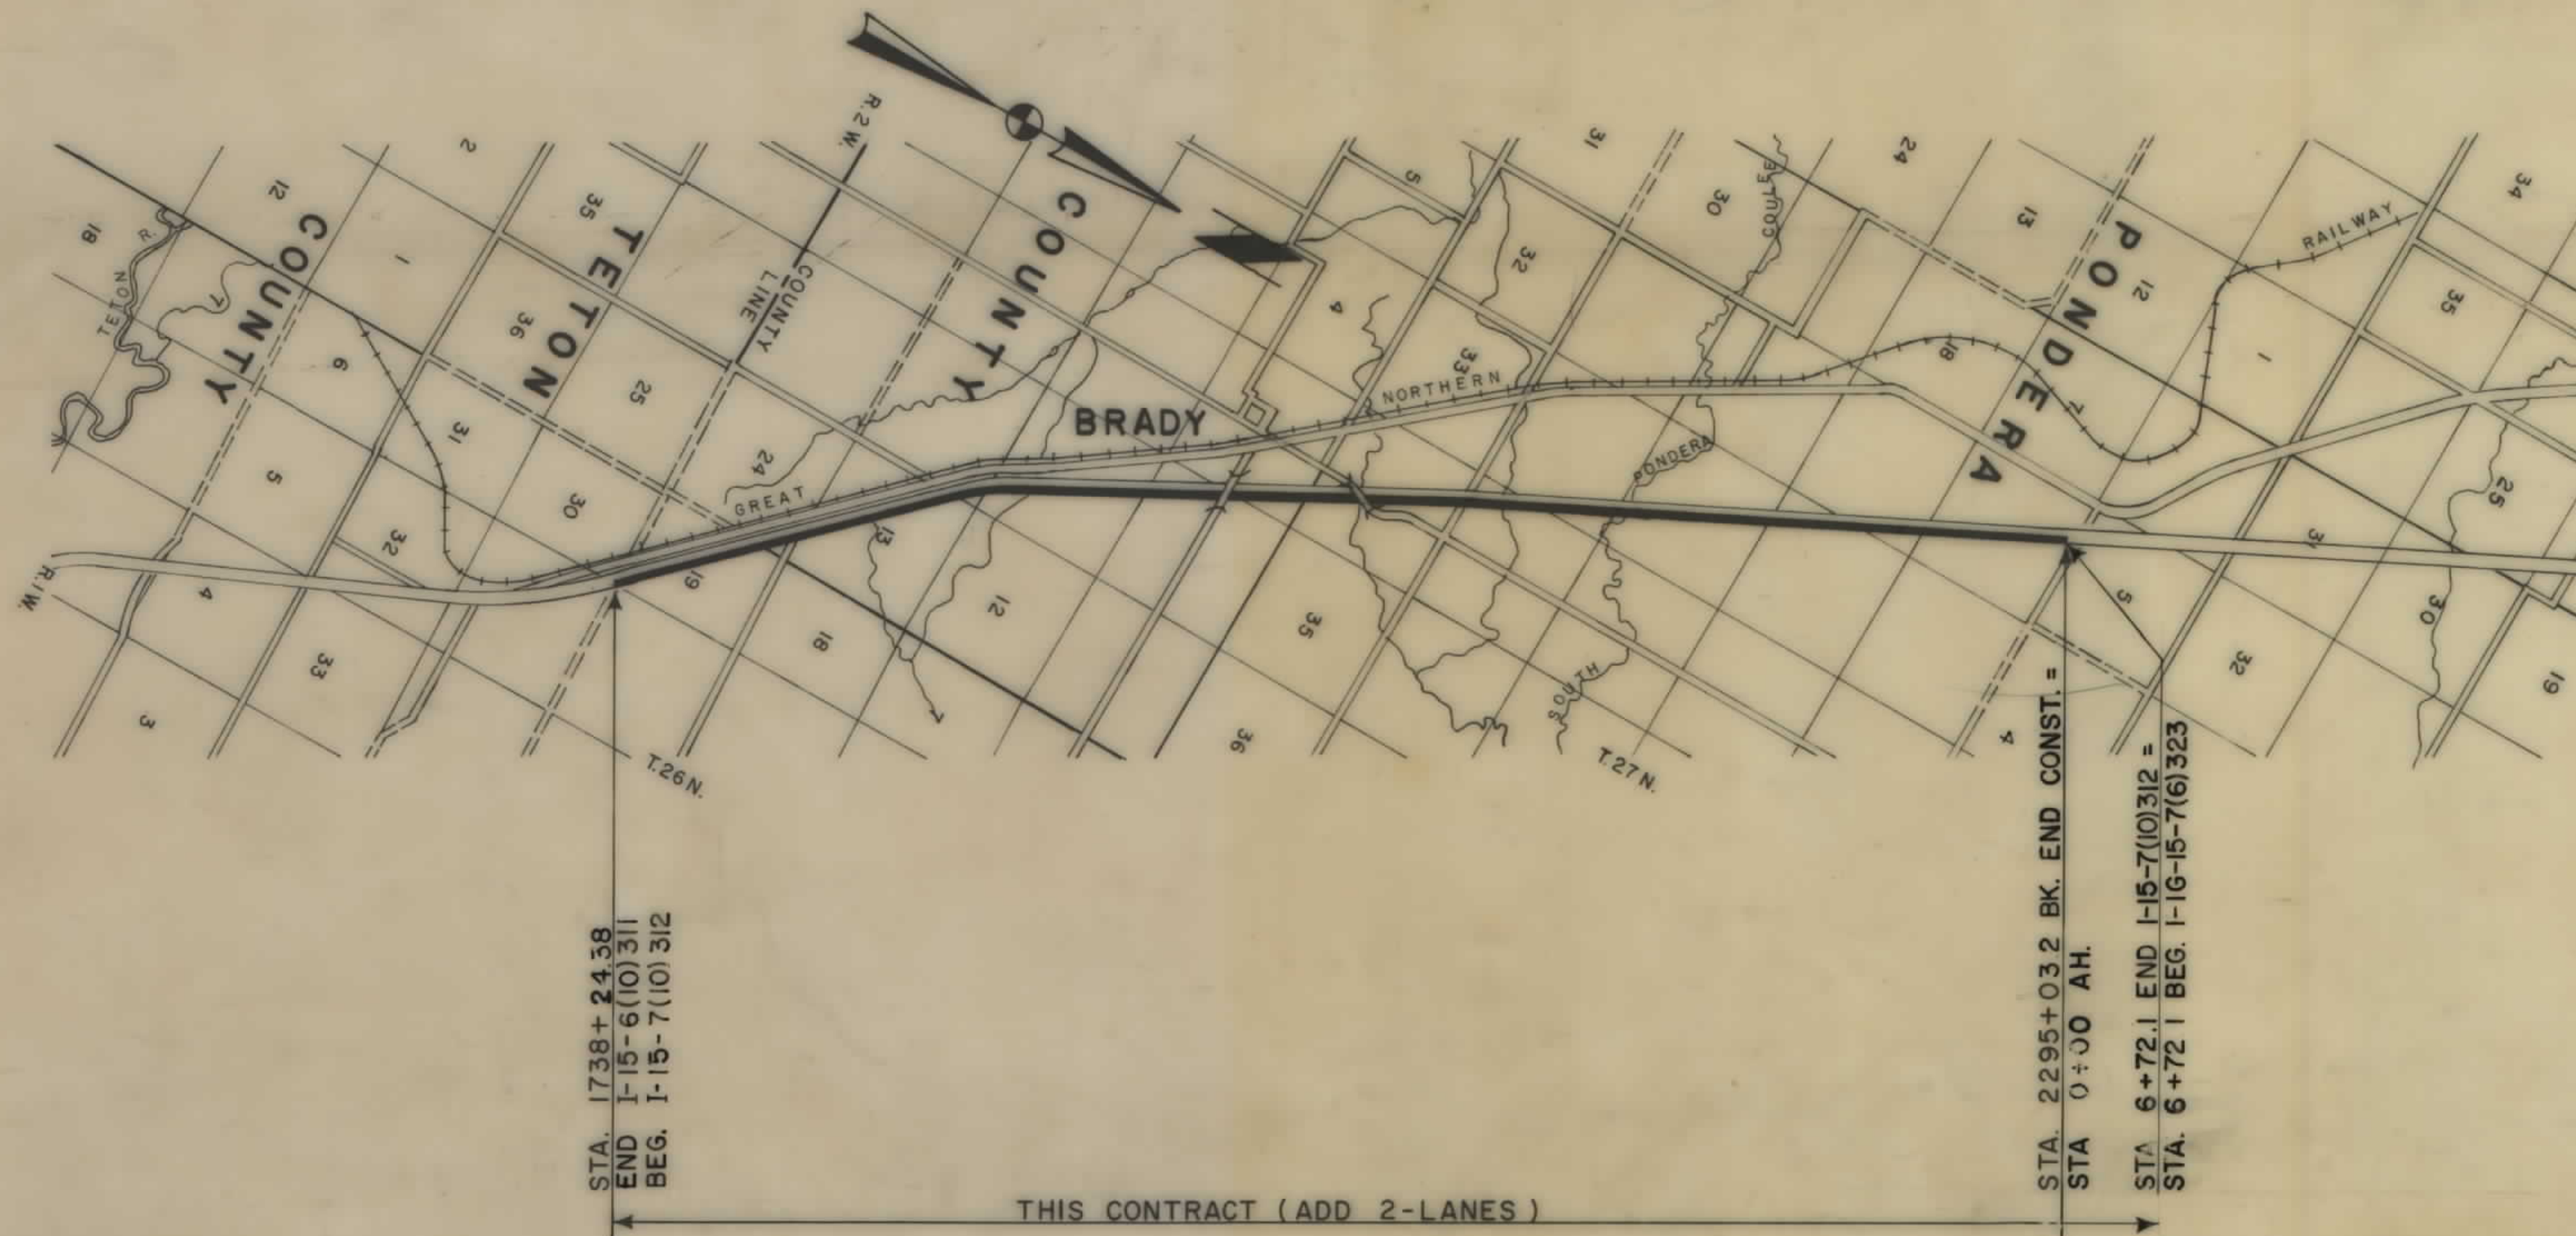

FED. ROAD DIST. NO.	STATE OF	FED. AID PROJECT NUMBERS		STATE NO.	SHEET NO.	TOTAL SHEETS
		CONST. NO.	R/W NO.			
8	MONTANA	I-15-7(11)312	I-15-7(10)312	8157-10	1	22

BRADY NORTH-SOUTH
ADD 2 LANES

INDEX		
PARCEL NO.	OWNERSHIPS	SHEET NO.
1 & 1A	LORRAINE L. STORMS et al	3 - 4
2 & 2A	RUTH MAE THOMPSON	4 - 5
3 & 3A	ARTHUR L. & LEROY H. ROUNS	5 - 6 & 8
4	MILO DUNN	6 - 7
5 & 5A	ARTHUR L. & LEROY H. ROUNS	7 - 8
6 & 6A	MARIA HILDA NELSON	8 - 10
7 & 7A	DAVID H. NELSON	10 - 11
8	MARIA HILDA NELSON	11 - 12
9	SOPHIA M ^c GUISH	12 - 13
10	LEONARD & ANNA SCHLEPP	13
11	LYDIA STEGEMAN	13
12	HENRY & CORA M. ZIMBLEMAN	13 - 14
13	HARVEY & JOAN WIEKUM	14 - 15
14	ED WIEKUM JR.	15
15	KATHRYN E. OIEN	15
16	LEONARD H. & ANNA SCHLEPP	15 - 16
17	NELLIE M. SCHLEPP	16
18	LYMAN R. DENZER	16 - 18
19	KATHRYN E. OIEN	17
20	LYMAN R. DENZER	17 - 18
21	STATE OF MONTANA	18 - 19
22	CHARLES O. JOHNSON	19 - 22
23	WILLARD C. NAUMAN *	22
	* C/D LYMAN R. & DARLENE DENZER	
24	BRADY IRRIGATION CO.	10
25	SCOTT DITCH GROUP	13
4A	ARTHUR L. & LEROY H. ROUNS	6-7



STATE HIGHWAY COMMISSION OF MONTANA	
APPROVED:	
Aug. 21 19 70 <i>Lewis M. Chittim</i> STATE HIGHWAY ENGINEER	
U.S. DEPARTMENT OF TRANSPORTATION FEDERAL HIGHWAY ADMINISTRATION BUREAU OF PUBLIC ROADS	
APPROVED:	
DIVISION ENGINEER	DATE


1-10-72
1-25-74
3/12-74
5-9-71
12-21-70
9-4-70

FED. ROAD DIST. NO.	STATE OF	FED.AID PROJECT NUMBERS		STATE NO.	SHEET NO.	TOTAL SHEETS
		CONST. NO.	R/W NO.			
8	MONTANA	I-15-7 (11) 312	I-15-7(10) 312	8157-10	2	22

BRADY NORTH-SOUTH

OWNERSHIP LOCATION MAP


SCALE: 2" = 1 MILE

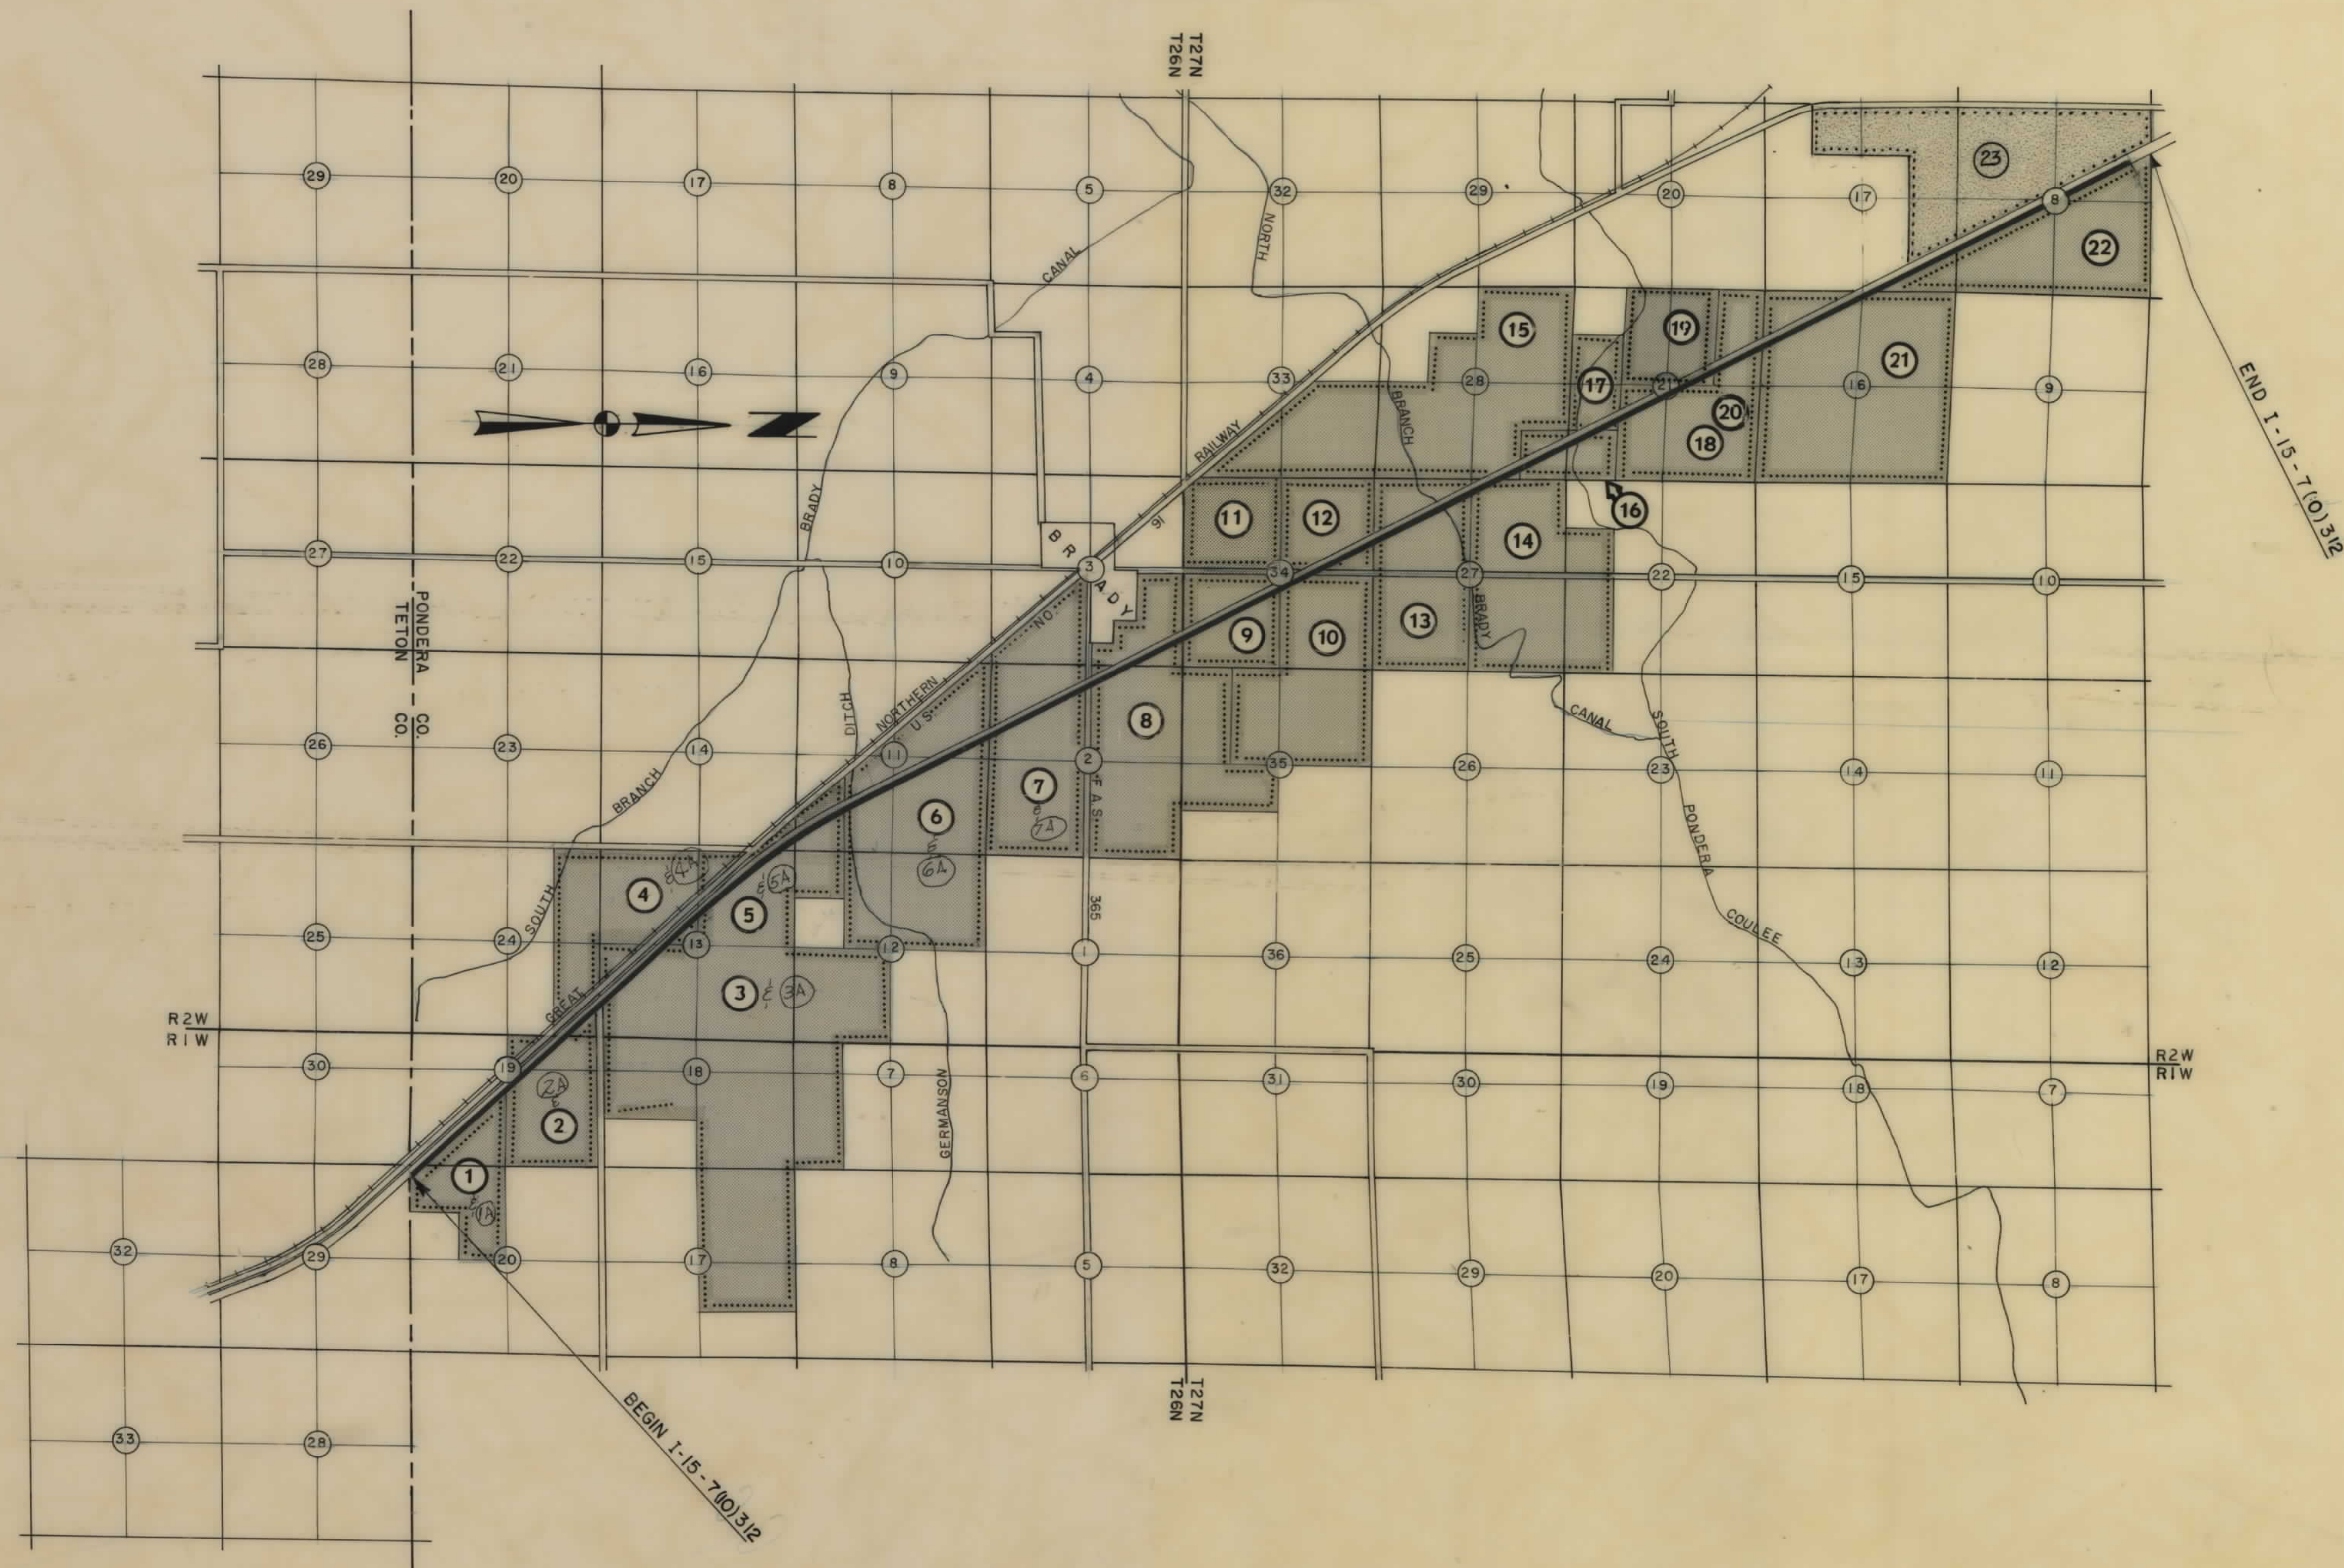

OWNERSHIPS								
PARCEL	NAME	ADDRESS	TOTAL AREA	GROSS R/W AREA	P.T.W. AREA	AREA TO BE ACQUIRED	REMAINDER LEFT	REMAINDER RIGHT
1	LORRAINE L. STORMS et al	2821 WAPATO DR. MOSES LAKE WASH.						
1A	LORRAINE L. STORMS et al	2821 WAPATO DR. MOSES LAKE WASH.						

FED. ROAD DIST. NO.	STATE OF MONTANA	FED. AID PROJECT NUMBERS		STATE NO.	SHEET NO.	TOTAL SHEETS
		CONST. NO.	R/W NO.			
8		I-15-7(11) 312	I-15-7(10) 312	3157-10	3	22

BRADY NORTH-SOUTH

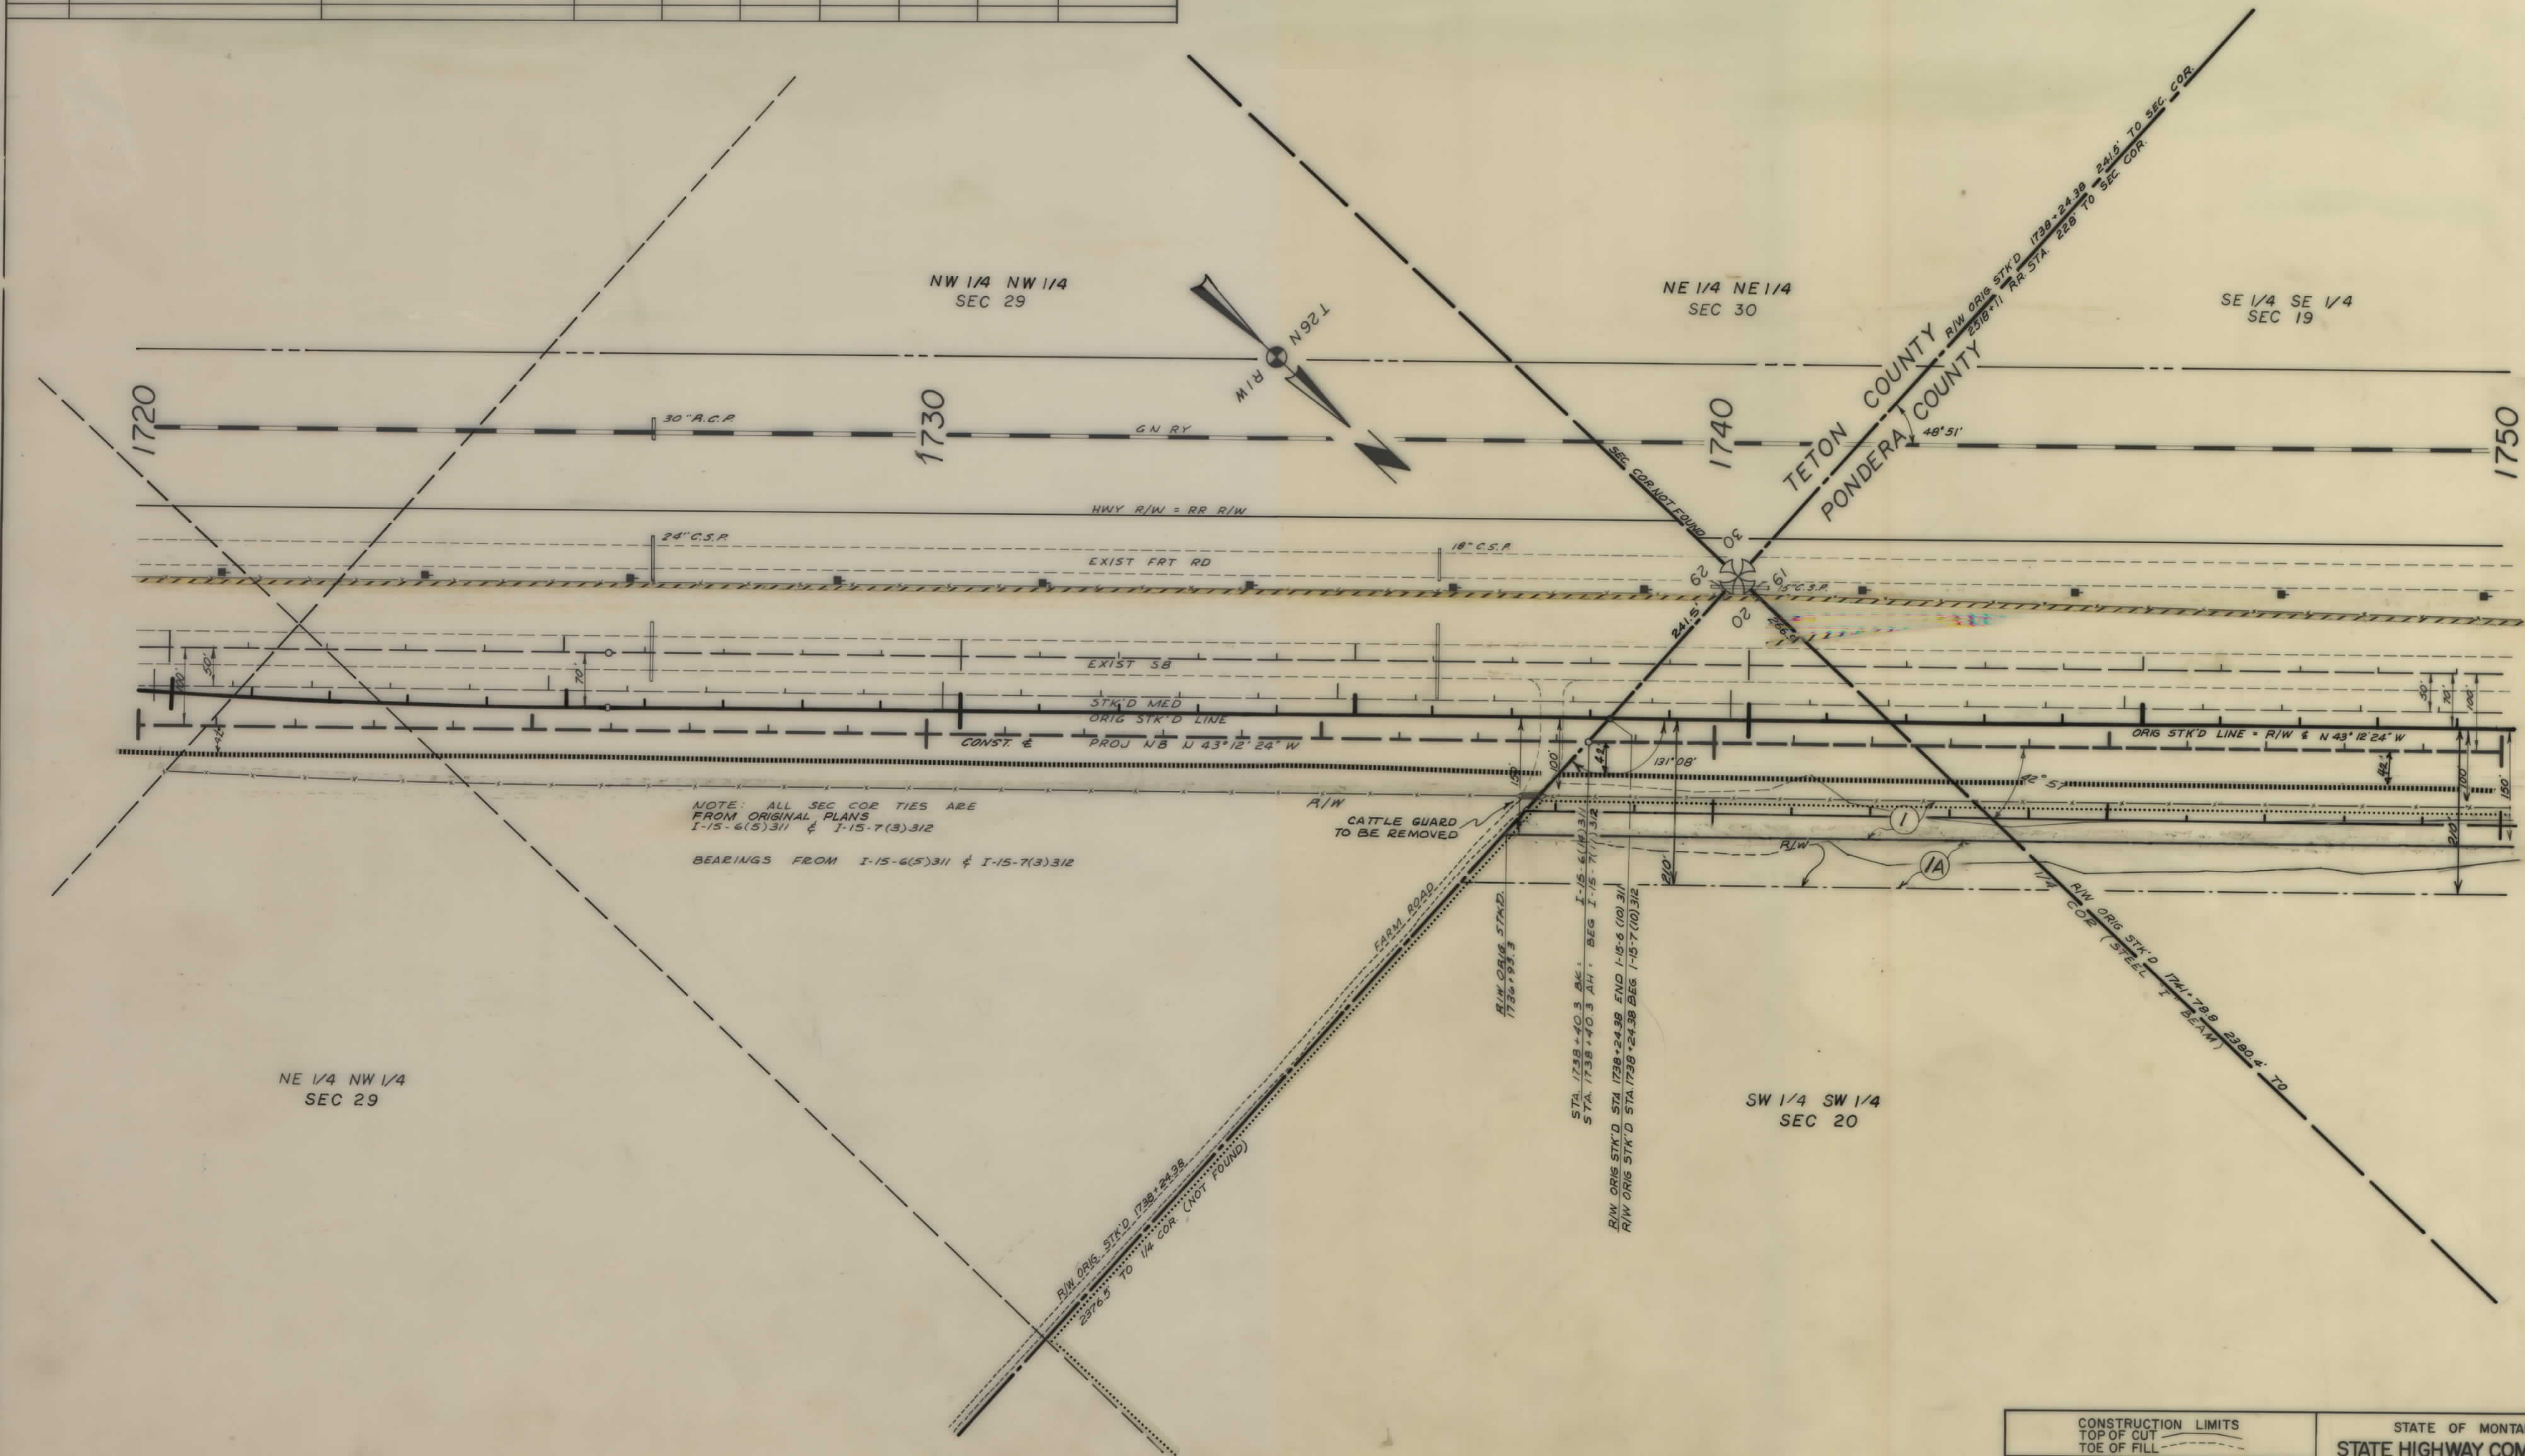


NOTE: ALL SEC COR TIES ARE FROM ORIGINAL PLANS I-15-6(5)311 & I-15-7(3)312
 BEARINGS FROM I-15-6(5)311 & I-15-7(3)312

CONSTRUCTION LIMITS		STATE OF MONTANA	
TOP OF CUT	TOE OF FILL	STATE HIGHWAY COMMISSION	
MAP TRANS TO R/W		LAND REQUIRED FOR RIGHT OF WAY	
MAP REVISED		PONDERA COUNTY	
B.P.R. APPROVAL	7-9-70, 1-25-74	SCALE 1"=100' MAP COMPLETED	

OWNERSHIPS									
PARCEL	NAME	ADDRESS	TOTAL AREA	GROSS R/W AREA	P.T.W. AREA	AREA TO BE ACQUIRED	REMAINDER		AREA OF PERMITS & EASEMENTS
2	RUTH MAE THOMPSON	BRADY, MONTANA	201.5	4.2		4.2	8.5	188.8	0.05
3	ARTHUR L. & LEROY H. ROUNS	BRADY, MONTANA							
2A	RUTH MAE THOMPSON	BRADY, MONTANA		4.9		4.9			
3A	ARTHUR L. & LEROY H. ROUNS	BRADY, MONTANA							

FED. ROAD DIST. NO.	STATE OF	FED. AID PROJECT NUMBERS	STATE NO.	SHEET NO.	TOTAL SHEETS
8	MONTANA	CONST. NO. I-15-7(11) 312 R/W NO. I-15-7(10) 312	8157-10	5	22


BRADY NORTH-SOUTH

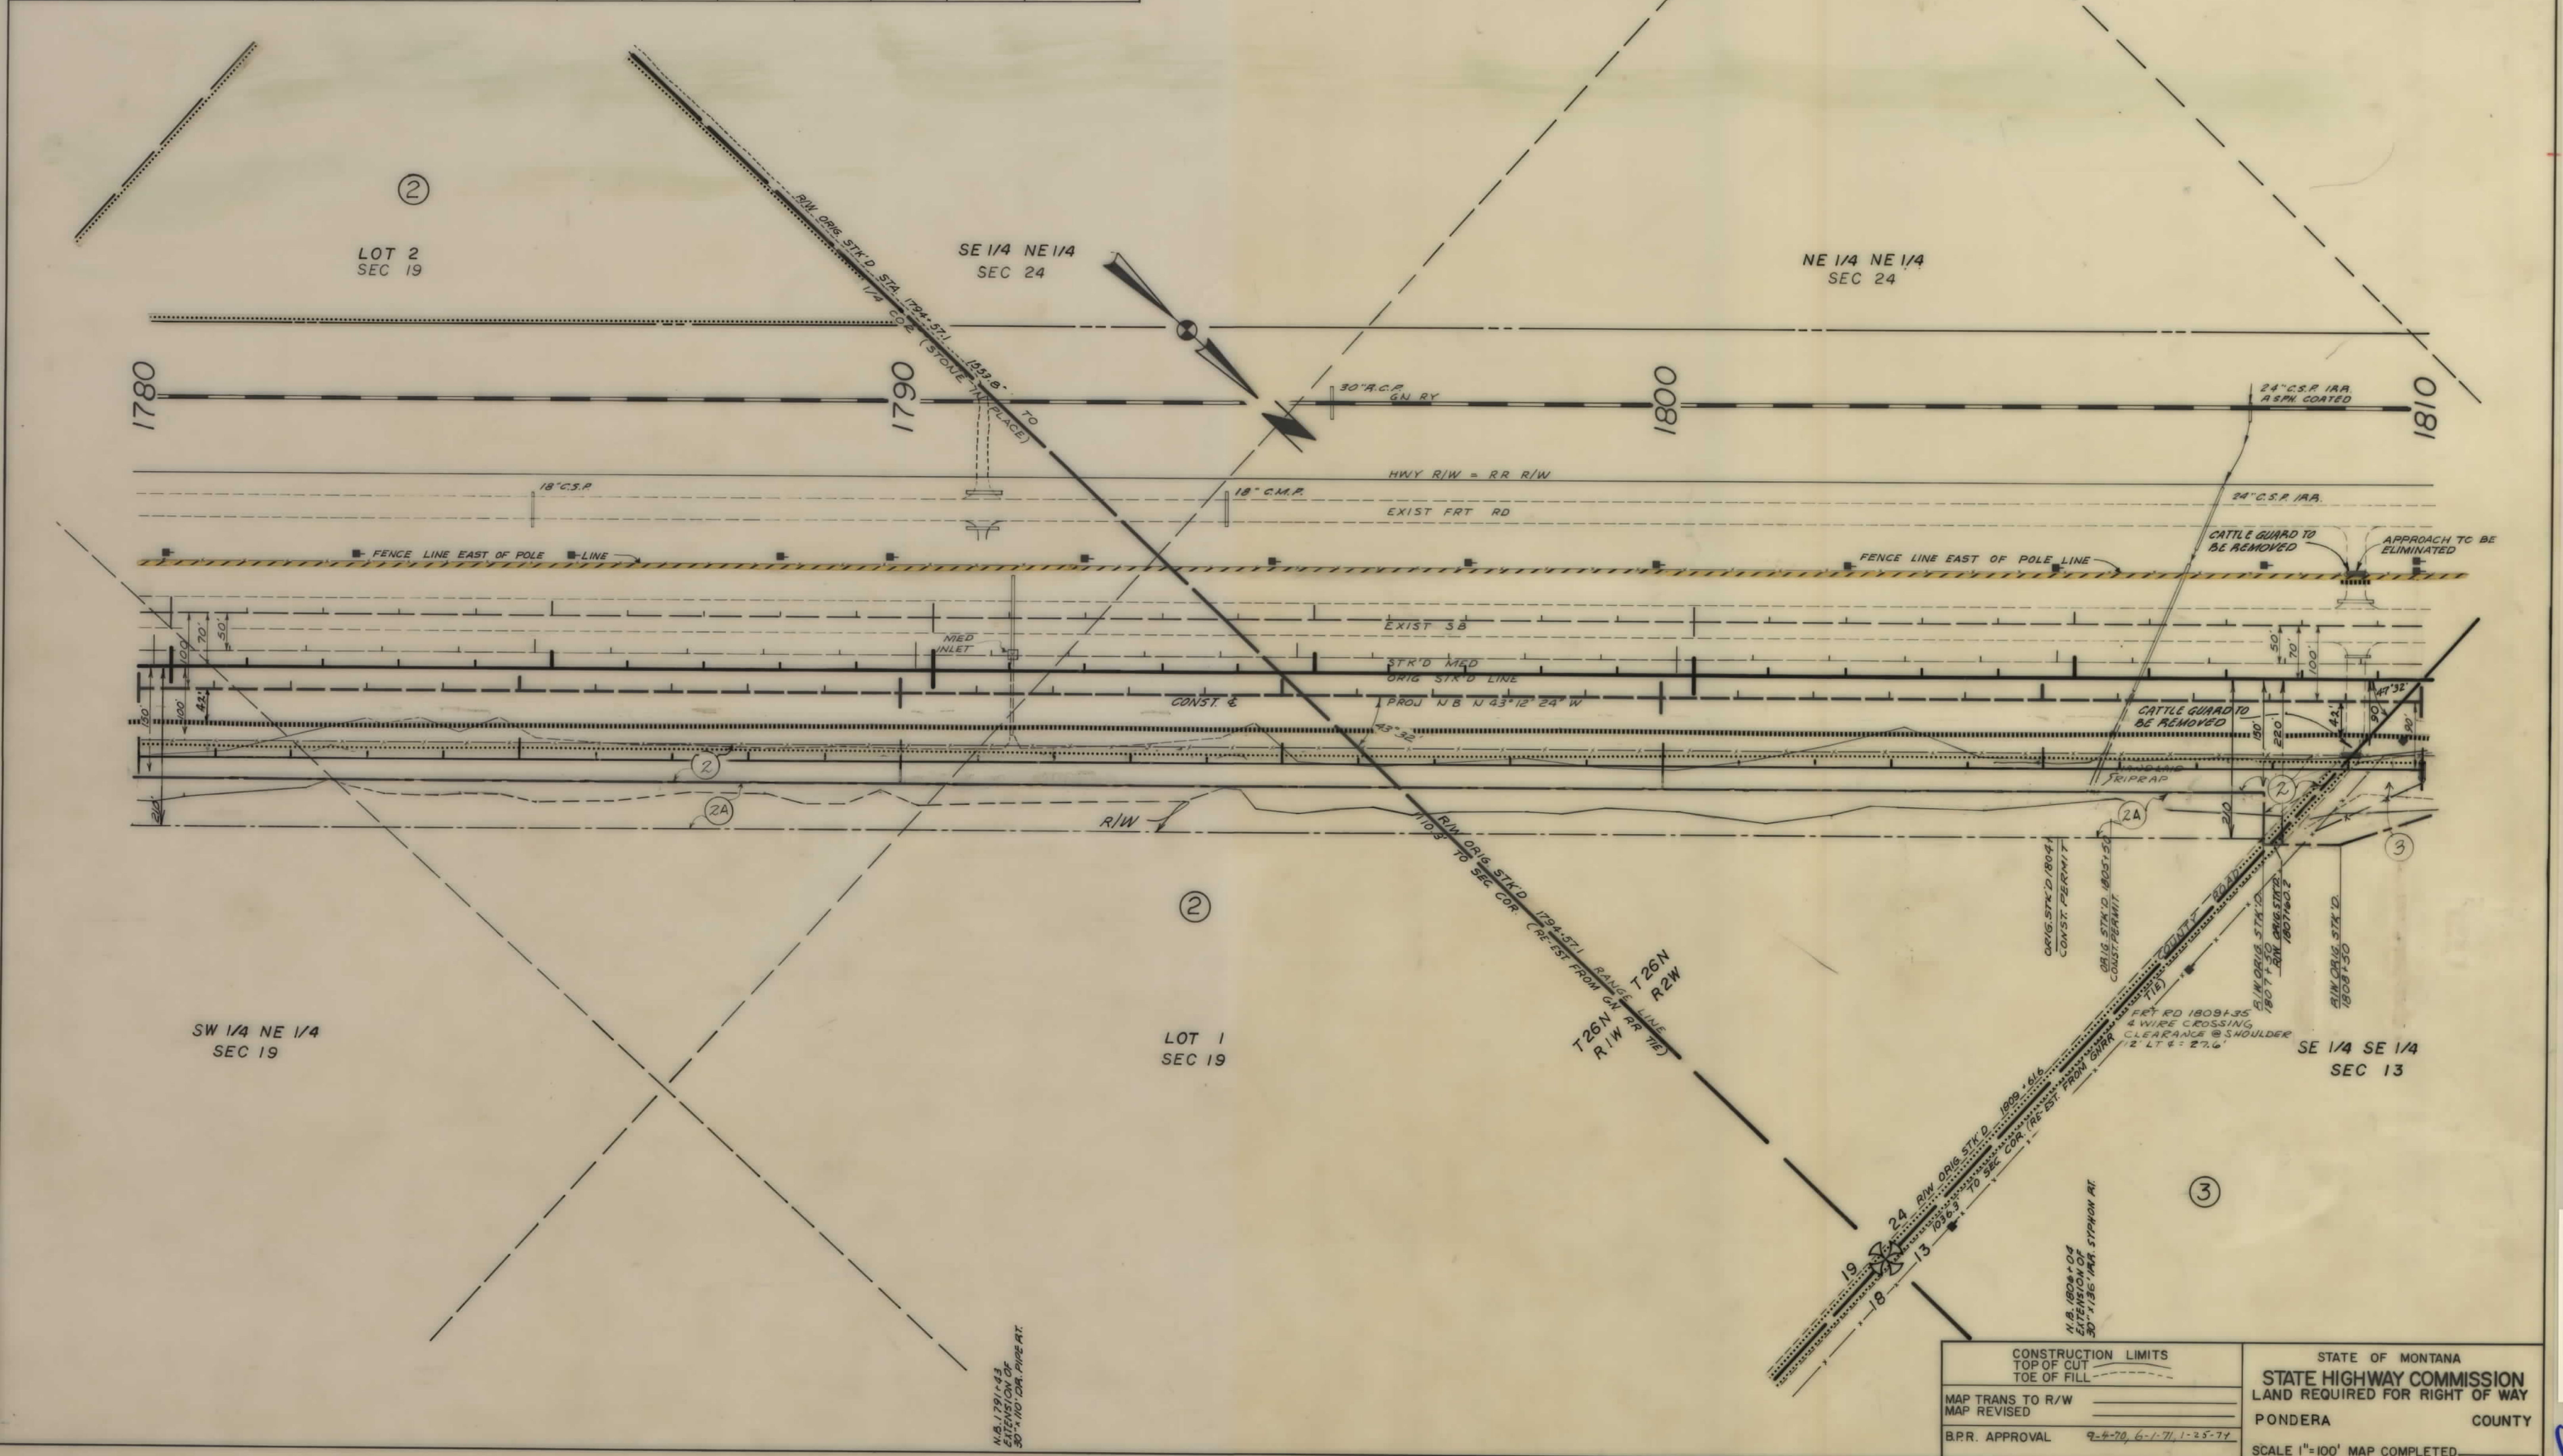

CONSTRUCTION LIMITS		STATE OF MONTANA	
TOP OF CUT		STATE HIGHWAY COMMISSION	
TOE OF FILL		LAND REQUIRED FOR RIGHT OF WAY	
MAP TRANS TO R/W		PONDERA COUNTY	
MAP REVISED		SCALE 1"=100' MAP COMPLETED	
B.P.R. APPROVAL		9-4-70, 6-1-71, 1-25-74	

OWNERSHIPS								
PARCEL	NAME	ADDRESS	TOTAL AREA	GROSS R/W AREA	P T W AREA	AREA TO BE ACQUIRED	REMAINDER LEFT	REMAINDER RIGHT
3	ARTHUR L. & LEROY H. ROUNS	BRADY, MONTANA		4.6		4.6		
4	MILO DUNN	(See sheet 7)						
3A	ARTHUR L. & LEROY H. ROUNS	BRADY, MONTANA		1.0		1.0		
4A	ARTHUR L. & LEROY H. ROUNS, formerly MILO DUNN							

FED. ROAD DIST. NO.	STATE OF MONTANA	FED. AID PROJECT NUMBERS		STATE NO.	SHEET NO.	TOTAL SHEETS
		CONST. NO.	R/W NO.			
8		I-15-7(11) 312	I-15-7(10) 312	8157-10	6	22

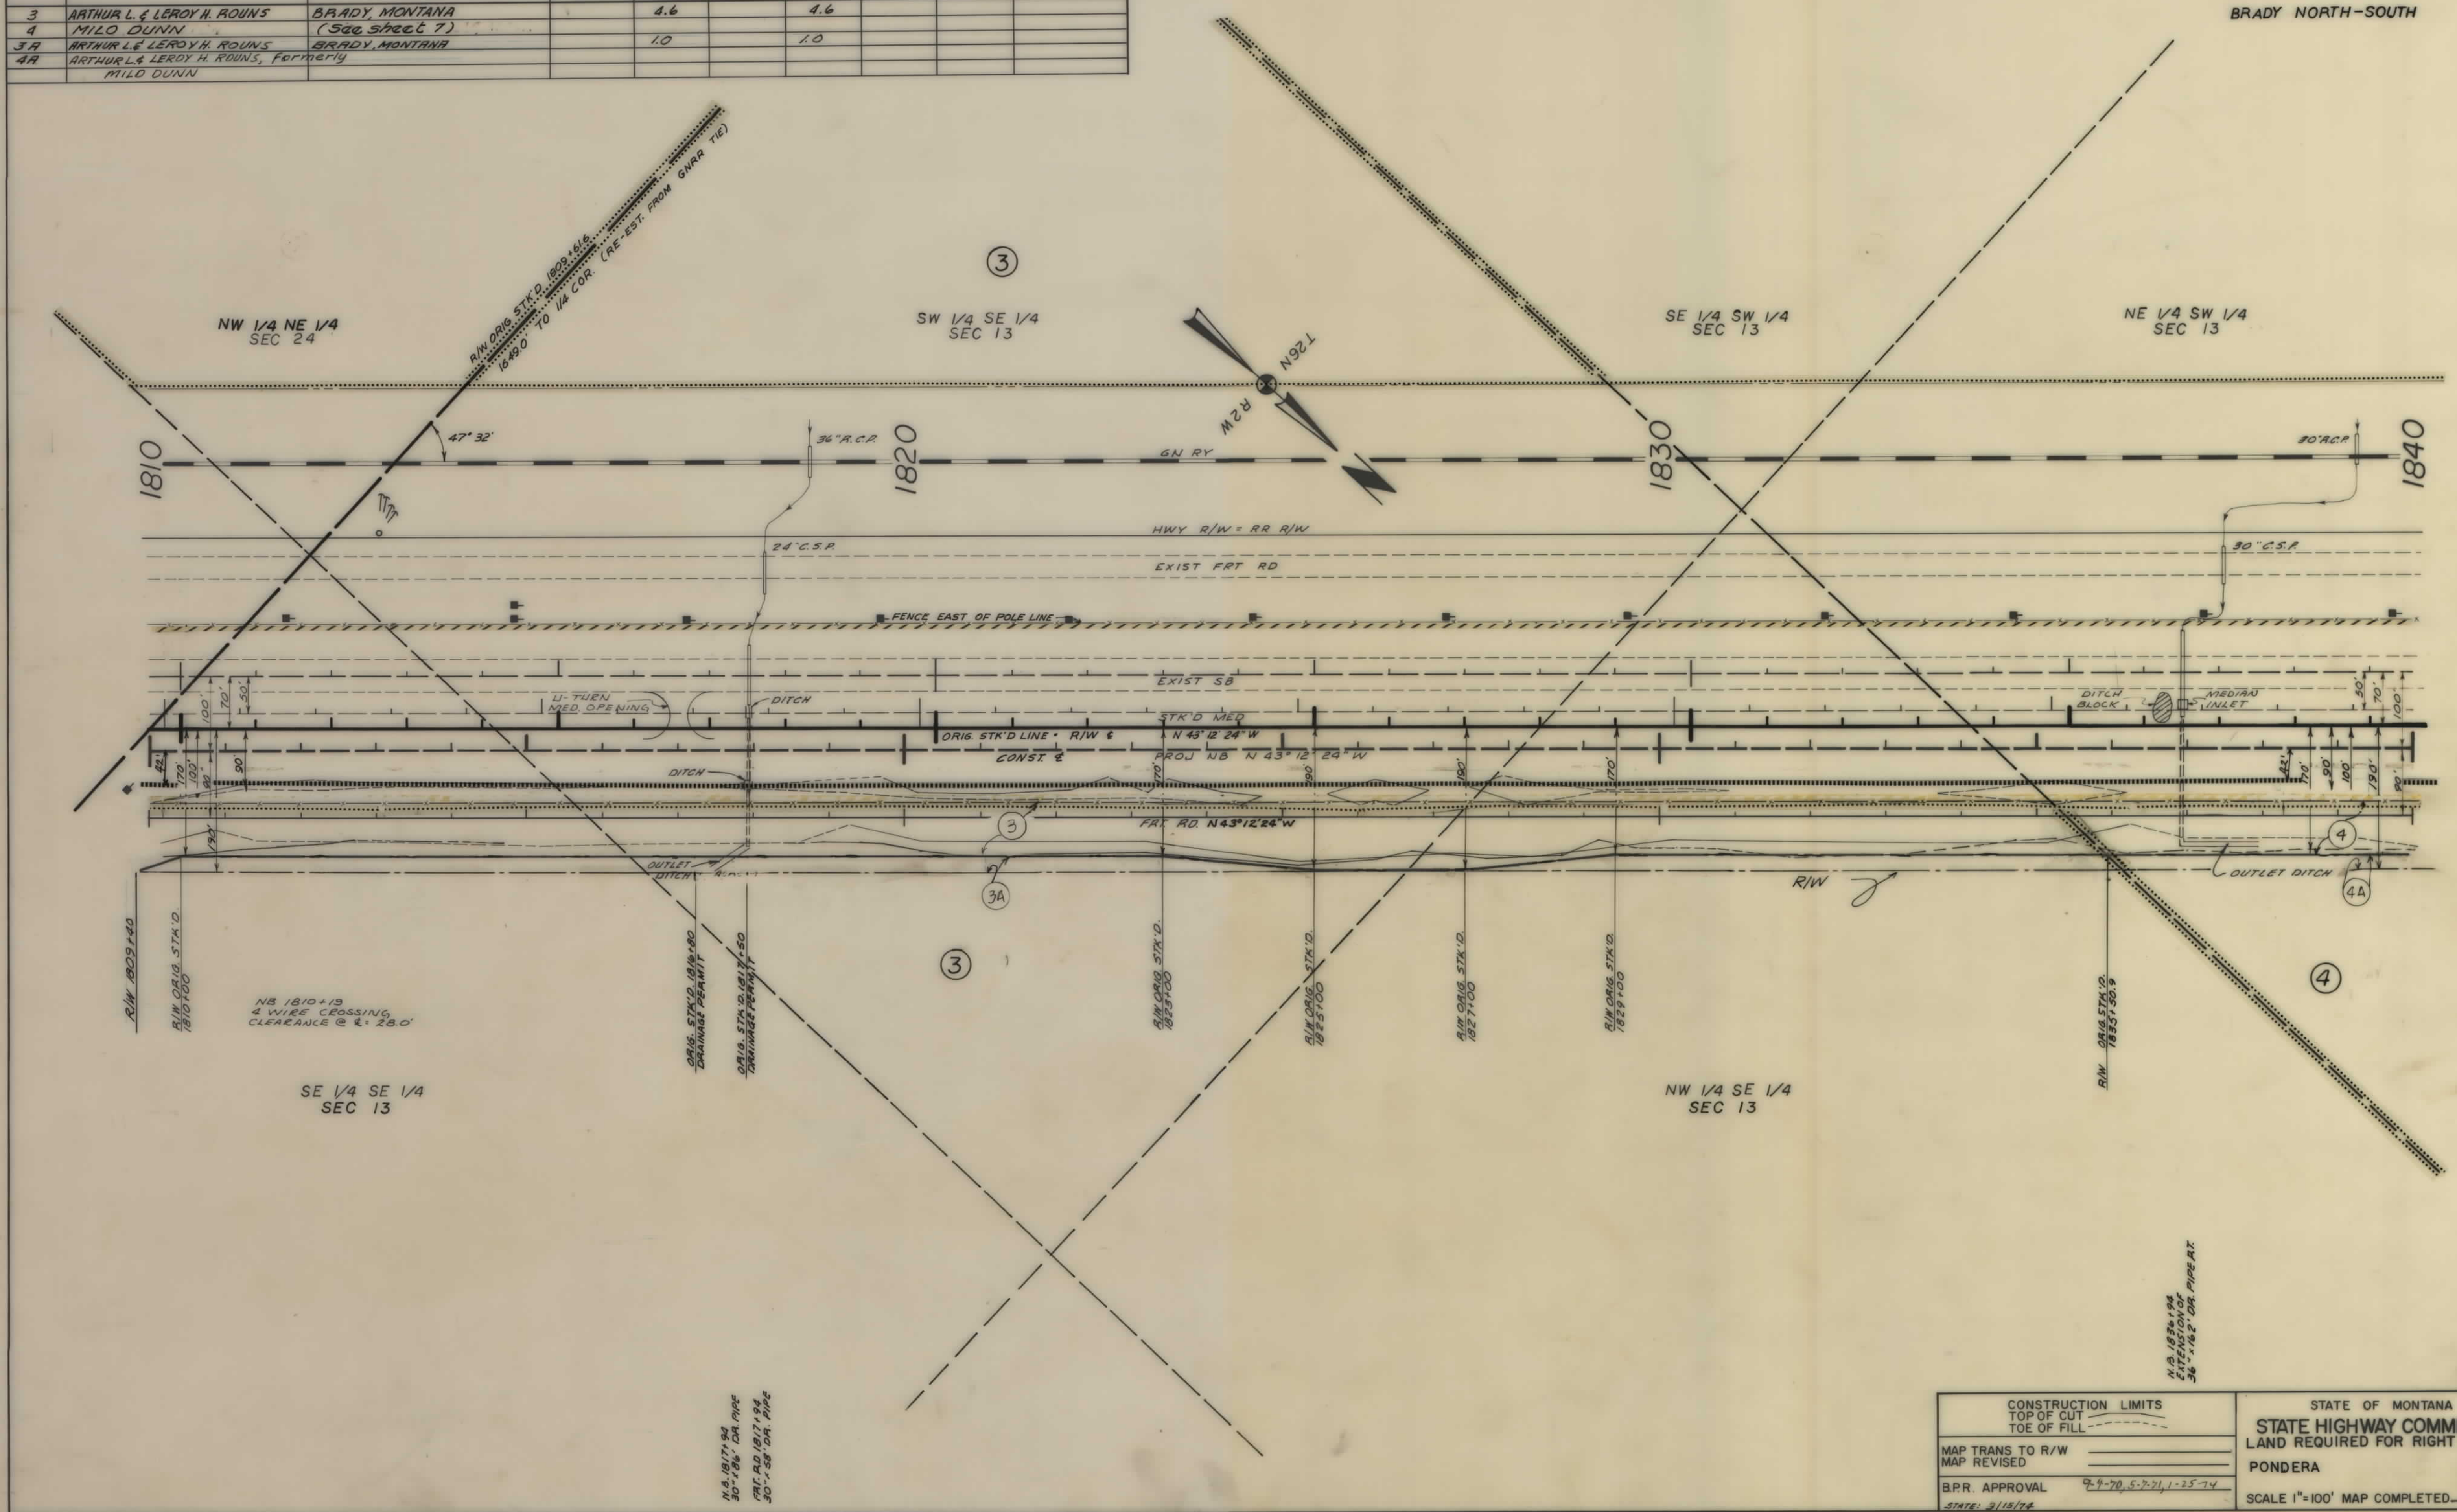


OWNERSHIPS									
PARCEL	NAME	ADDRESS	TOTAL AREA	GROSS R/W AREA	P.T.W. AREA	AREA TO BE ACQUIRED	REMAINDER		AREA OF PERMITS & EASEMENTS
4	MILO DUNN		6.5	1.6		1.6	0	4.9	
5	ARTHUR L. & LEROY H. ROUNS	BRADY, MONTANA							
4A	ARTHUR L. & LEROY H. ROUNS			0.4		0.4			
5A	ARTHUR L. & LEROY H. ROUNS	BRADY, MONTANA							

* FORMERLY MILO DUNN

FED. ROAD DIST. NO.	STATE OF MONTANA	FED. AID PROJECT NUMBERS		STATE NO.	SHEET NO.	TOTAL SHEETS
		CONST. NO.	R/W NO.			
8	MONTANA	I-15-7(11) 31	I-15-7(10) 31	8157-10	7	22


BRADY NORTH-SOUTH

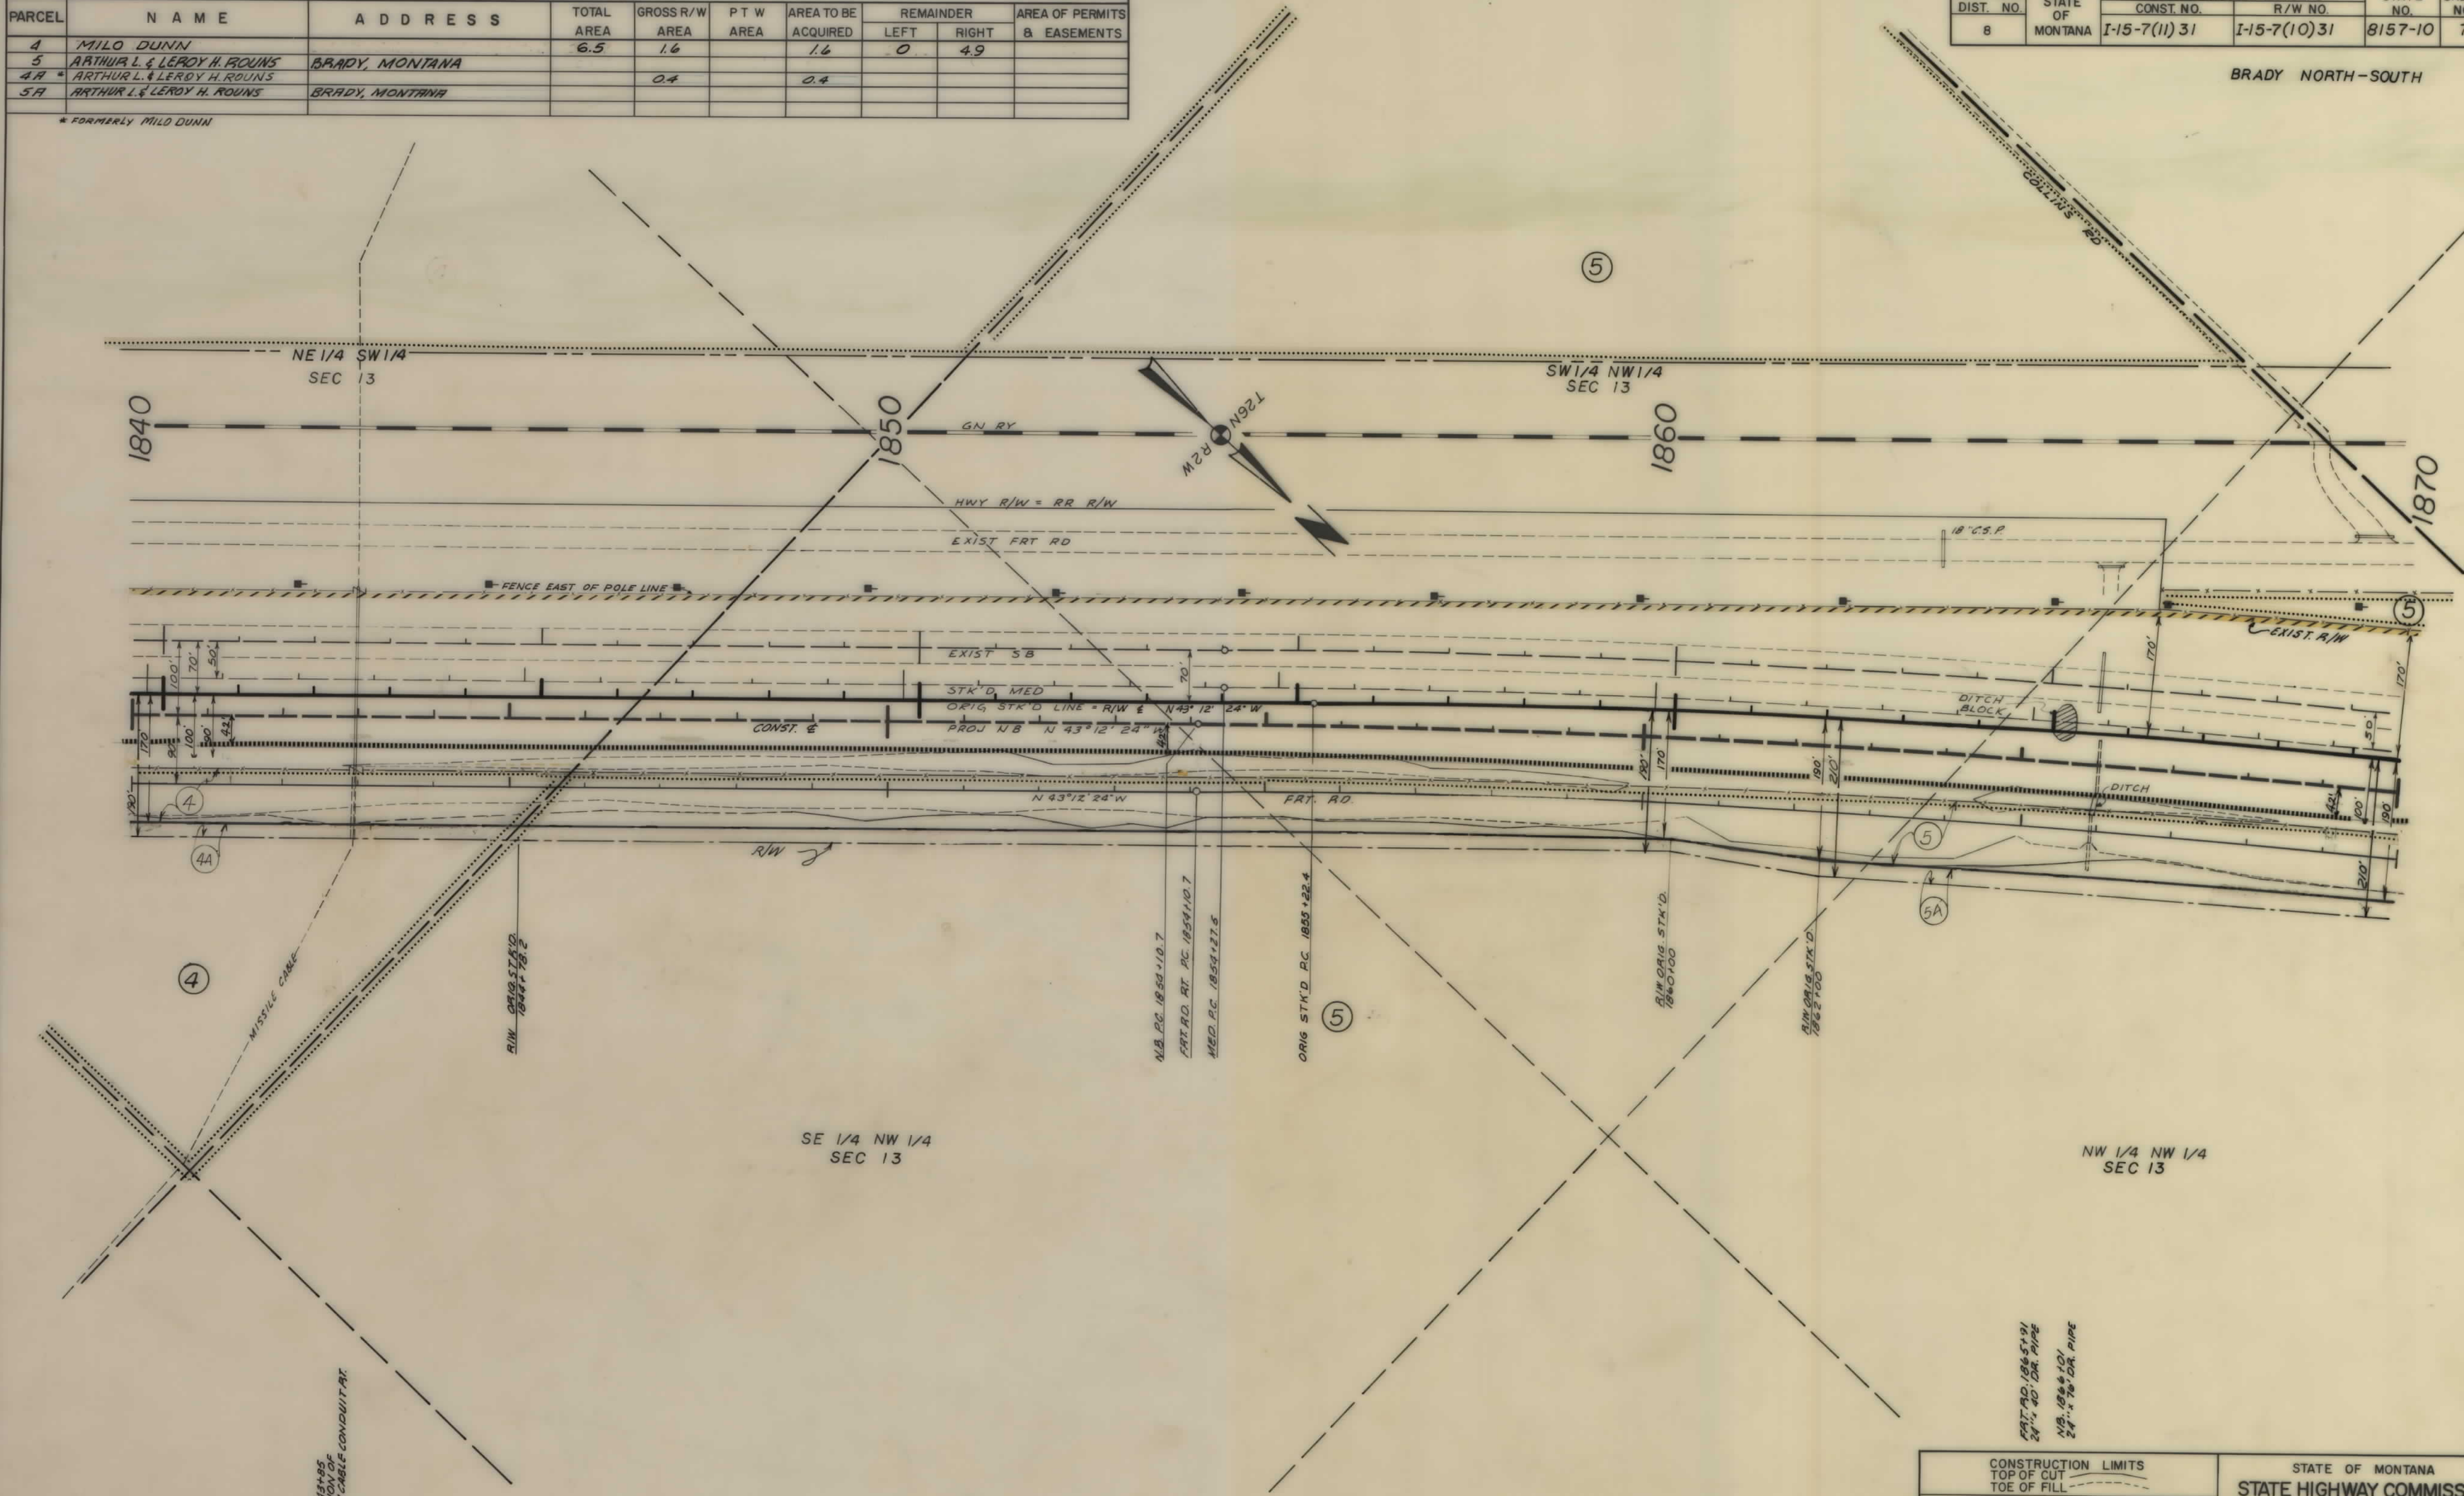

CONSTRUCTION LIMITS		STATE OF MONTANA	
TOP OF CUT		STATE HIGHWAY COMMISSION	
TOE OF FILL		LAND REQUIRED FOR RIGHT OF WAY	
MAP TRANS TO R/W		PONDERA COUNTY	
MAP REVISED		SCALE 1"=100' MAP COMPLETED	
B.P.R. APPROVAL	9-9-70, 5-7-71, 1-25-74		
STATE: 310172			

OWNERSHIPS									
PARCEL	NAME	ADDRESS	TOTAL AREA	GROSS R/W AREA	P.T.W. AREA	AREA TO BE ACQUIRED	REMAINDER		AREA OF PERMITS & EASEMENTS
							LEFT	RIGHT	
5	ARTHUR L. & LEROY H. ROUNS	BRADY, MONTANA		11.2		11.2			
3 & 5	ARTHUR L. & LEROY H. ROUNS	BRADY, MONTANA	1,362.0	15.8		15.8	47.7	12,985.5	0.2
6	MARIA HILDA NELSON	P.O. BOX 129, PENDLETON, OREGON							
5A	ARTHUR L. & LEROY H. ROUNS	BRADY, MONTANA		3.4		3.4			
6A	MARIA HILDA NELSON	P.O. BOX 129, PENDLETON, OREGON							

FED. ROAD DIST. NO.	STATE OF MONTANA	FED. AID PROJECT NUMBERS		STATE NO.	SHEET NO.	TOTAL SHEETS
		CONST. NO.	R/W NO.			
8		I-15-7(11) 312	I-15-7(10) 312	8157-10	8	22

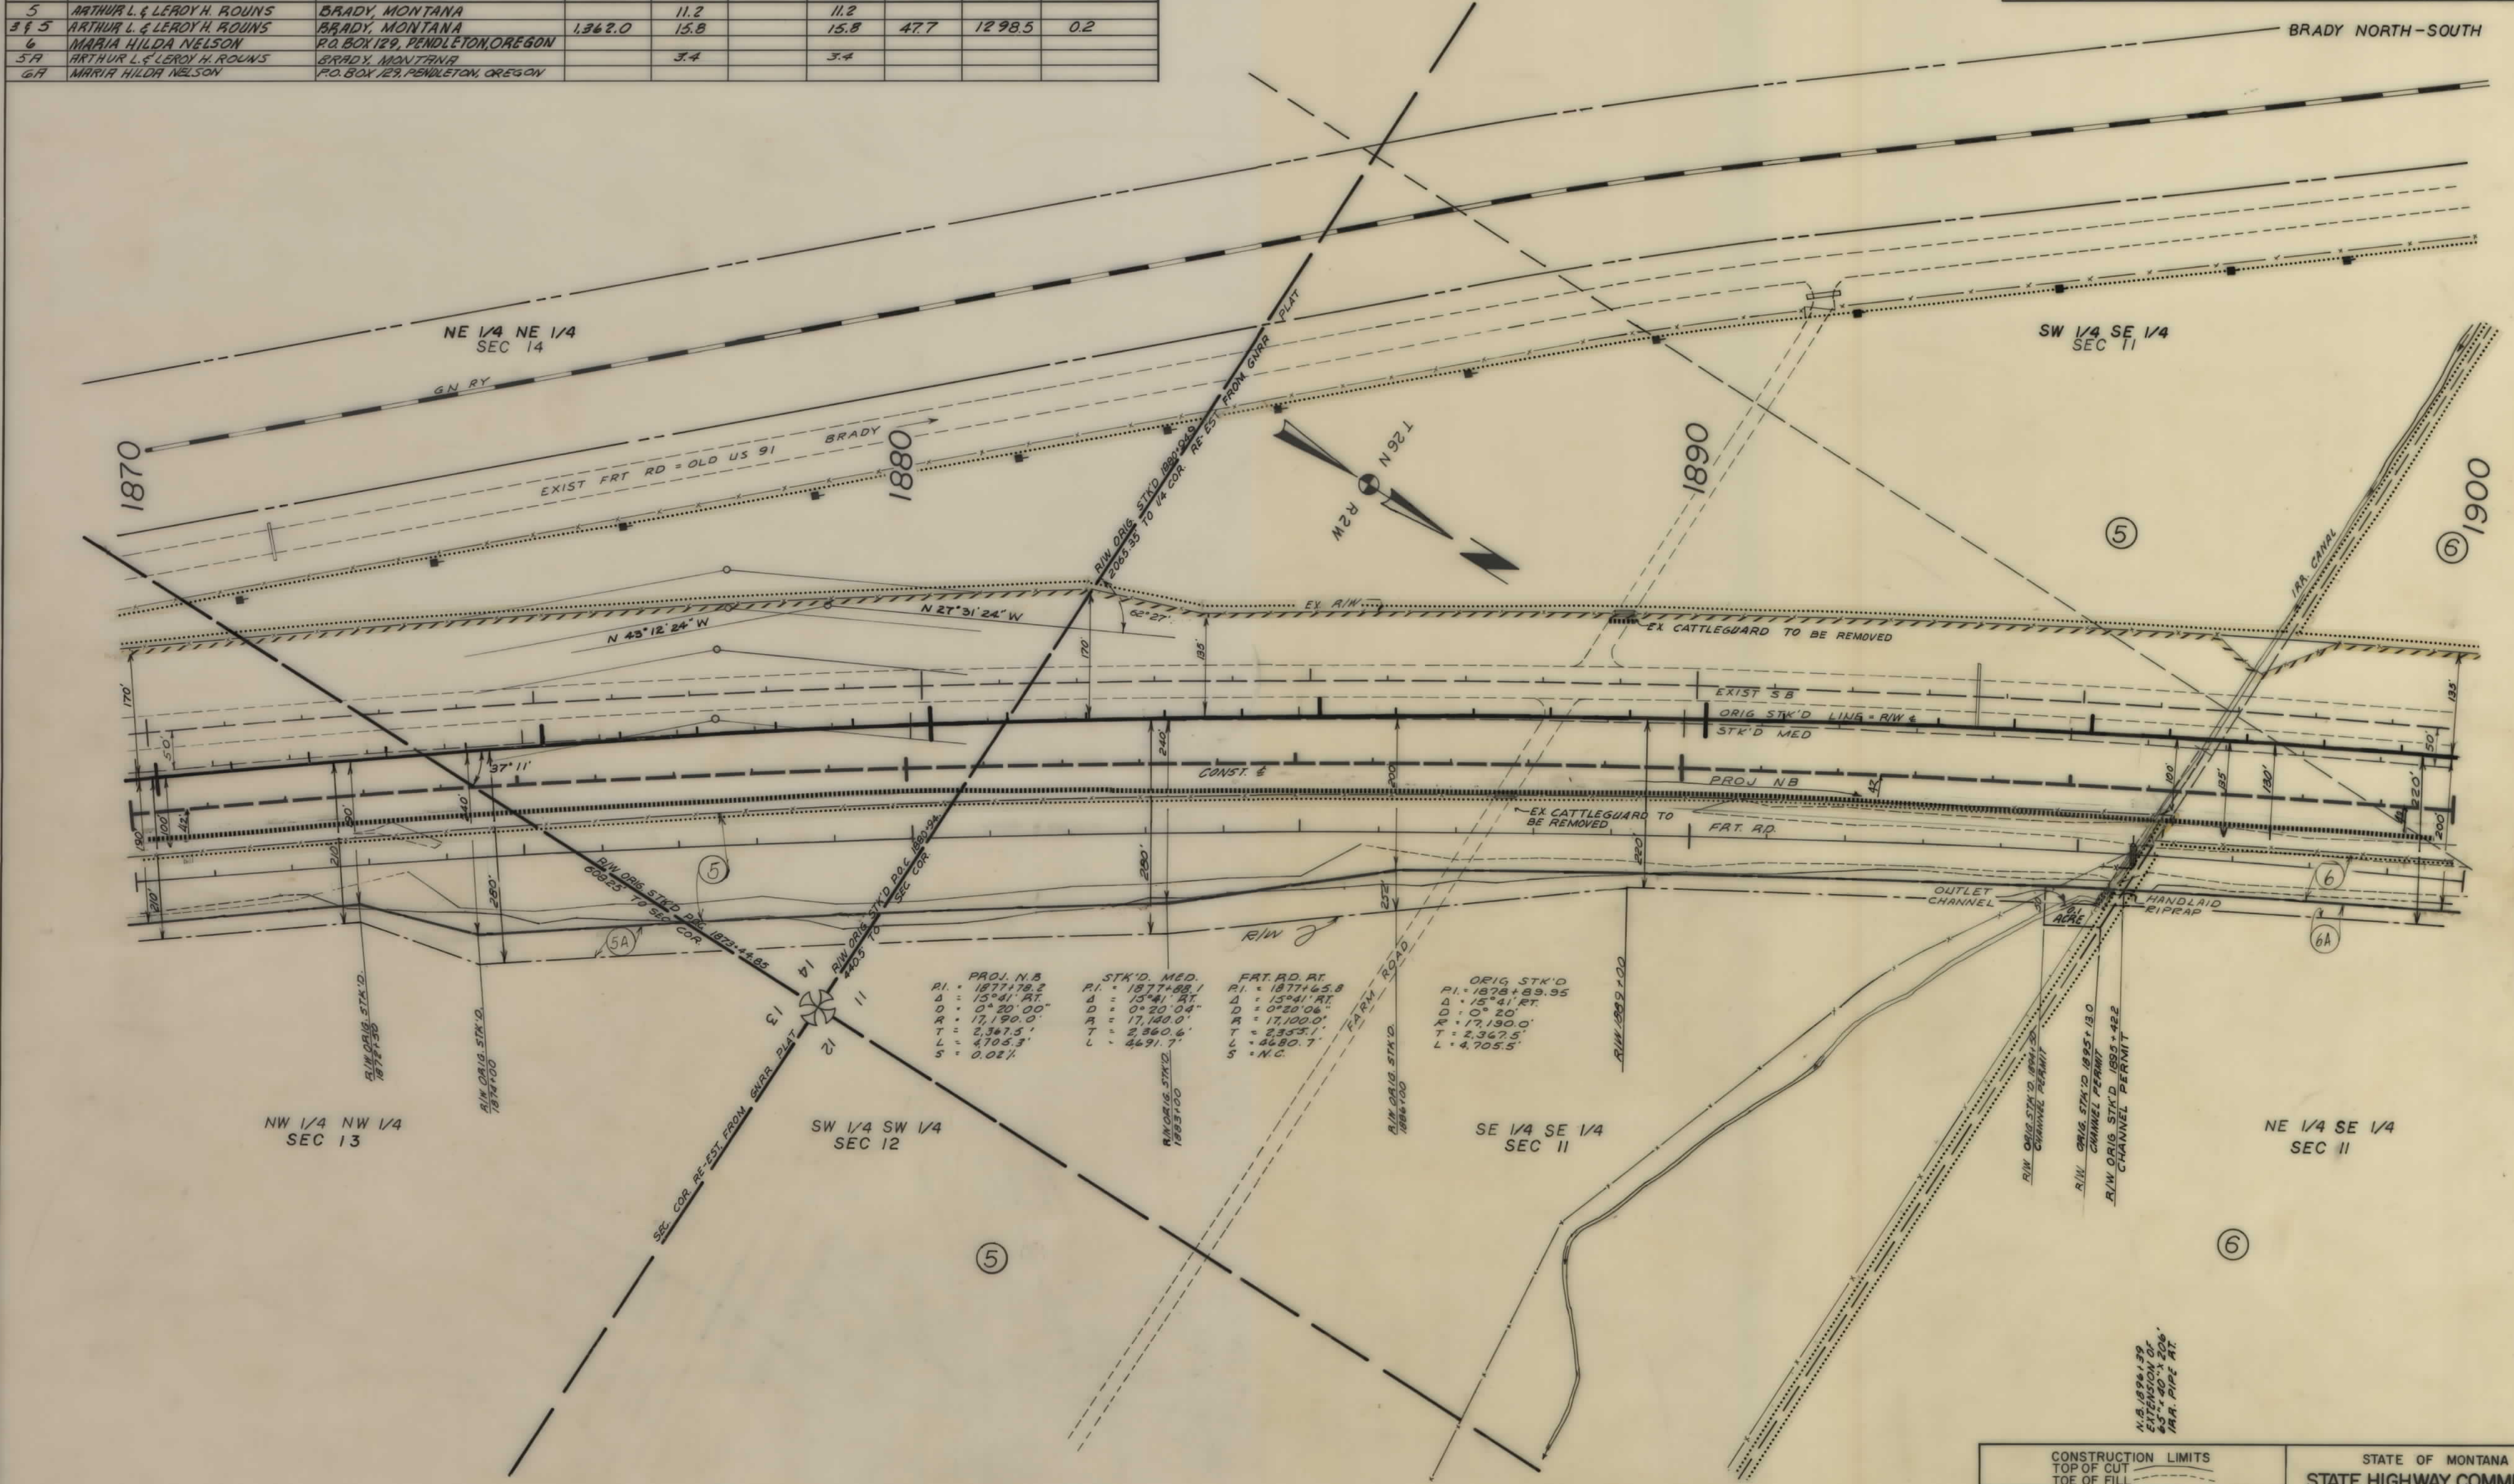


CONSTRUCTION LIMITS		STATE OF MONTANA	
MAP TRANS TO R/W	TOP OF CUT	STATE HIGHWAY COMMISSION	
MAP REVISED	TOE OF FILL		
B.P.R. APPROVAL	9-4-78, 5-20-71, 1-25-74	PONDERA	COUNTY
		SCALE 1"=100' MAP COMPLETED	

OWNERSHIPS									
PARCEL	NAME	ADDRESS	TOTAL AREA	GROSS R/W AREA	P T W AREA	AREA TO BE ACQUIRED	REMAINDER		AREA OF PERMITS & EASEMENTS
							LEFT	RIGHT	
6	MARIA HILDA NELSON	P.O. BOX 129, PENDLETON, OREGON							
6A	MARIA HILDA NELSON	P.O. BOX 129, PENDLETON, OREGON							

FED. ROAD DIST. NO.	STATE OF MONTANA	FED. AID PROJECT NUMBERS		STATE NO.	SHEET NO.	TOTAL SHEETS
		CONST. NO.	R/W NO.			
8		I-15-7(11)312	I-15-7(10) 312	8157-10	9	22

BRADY NORTH-SOUTH

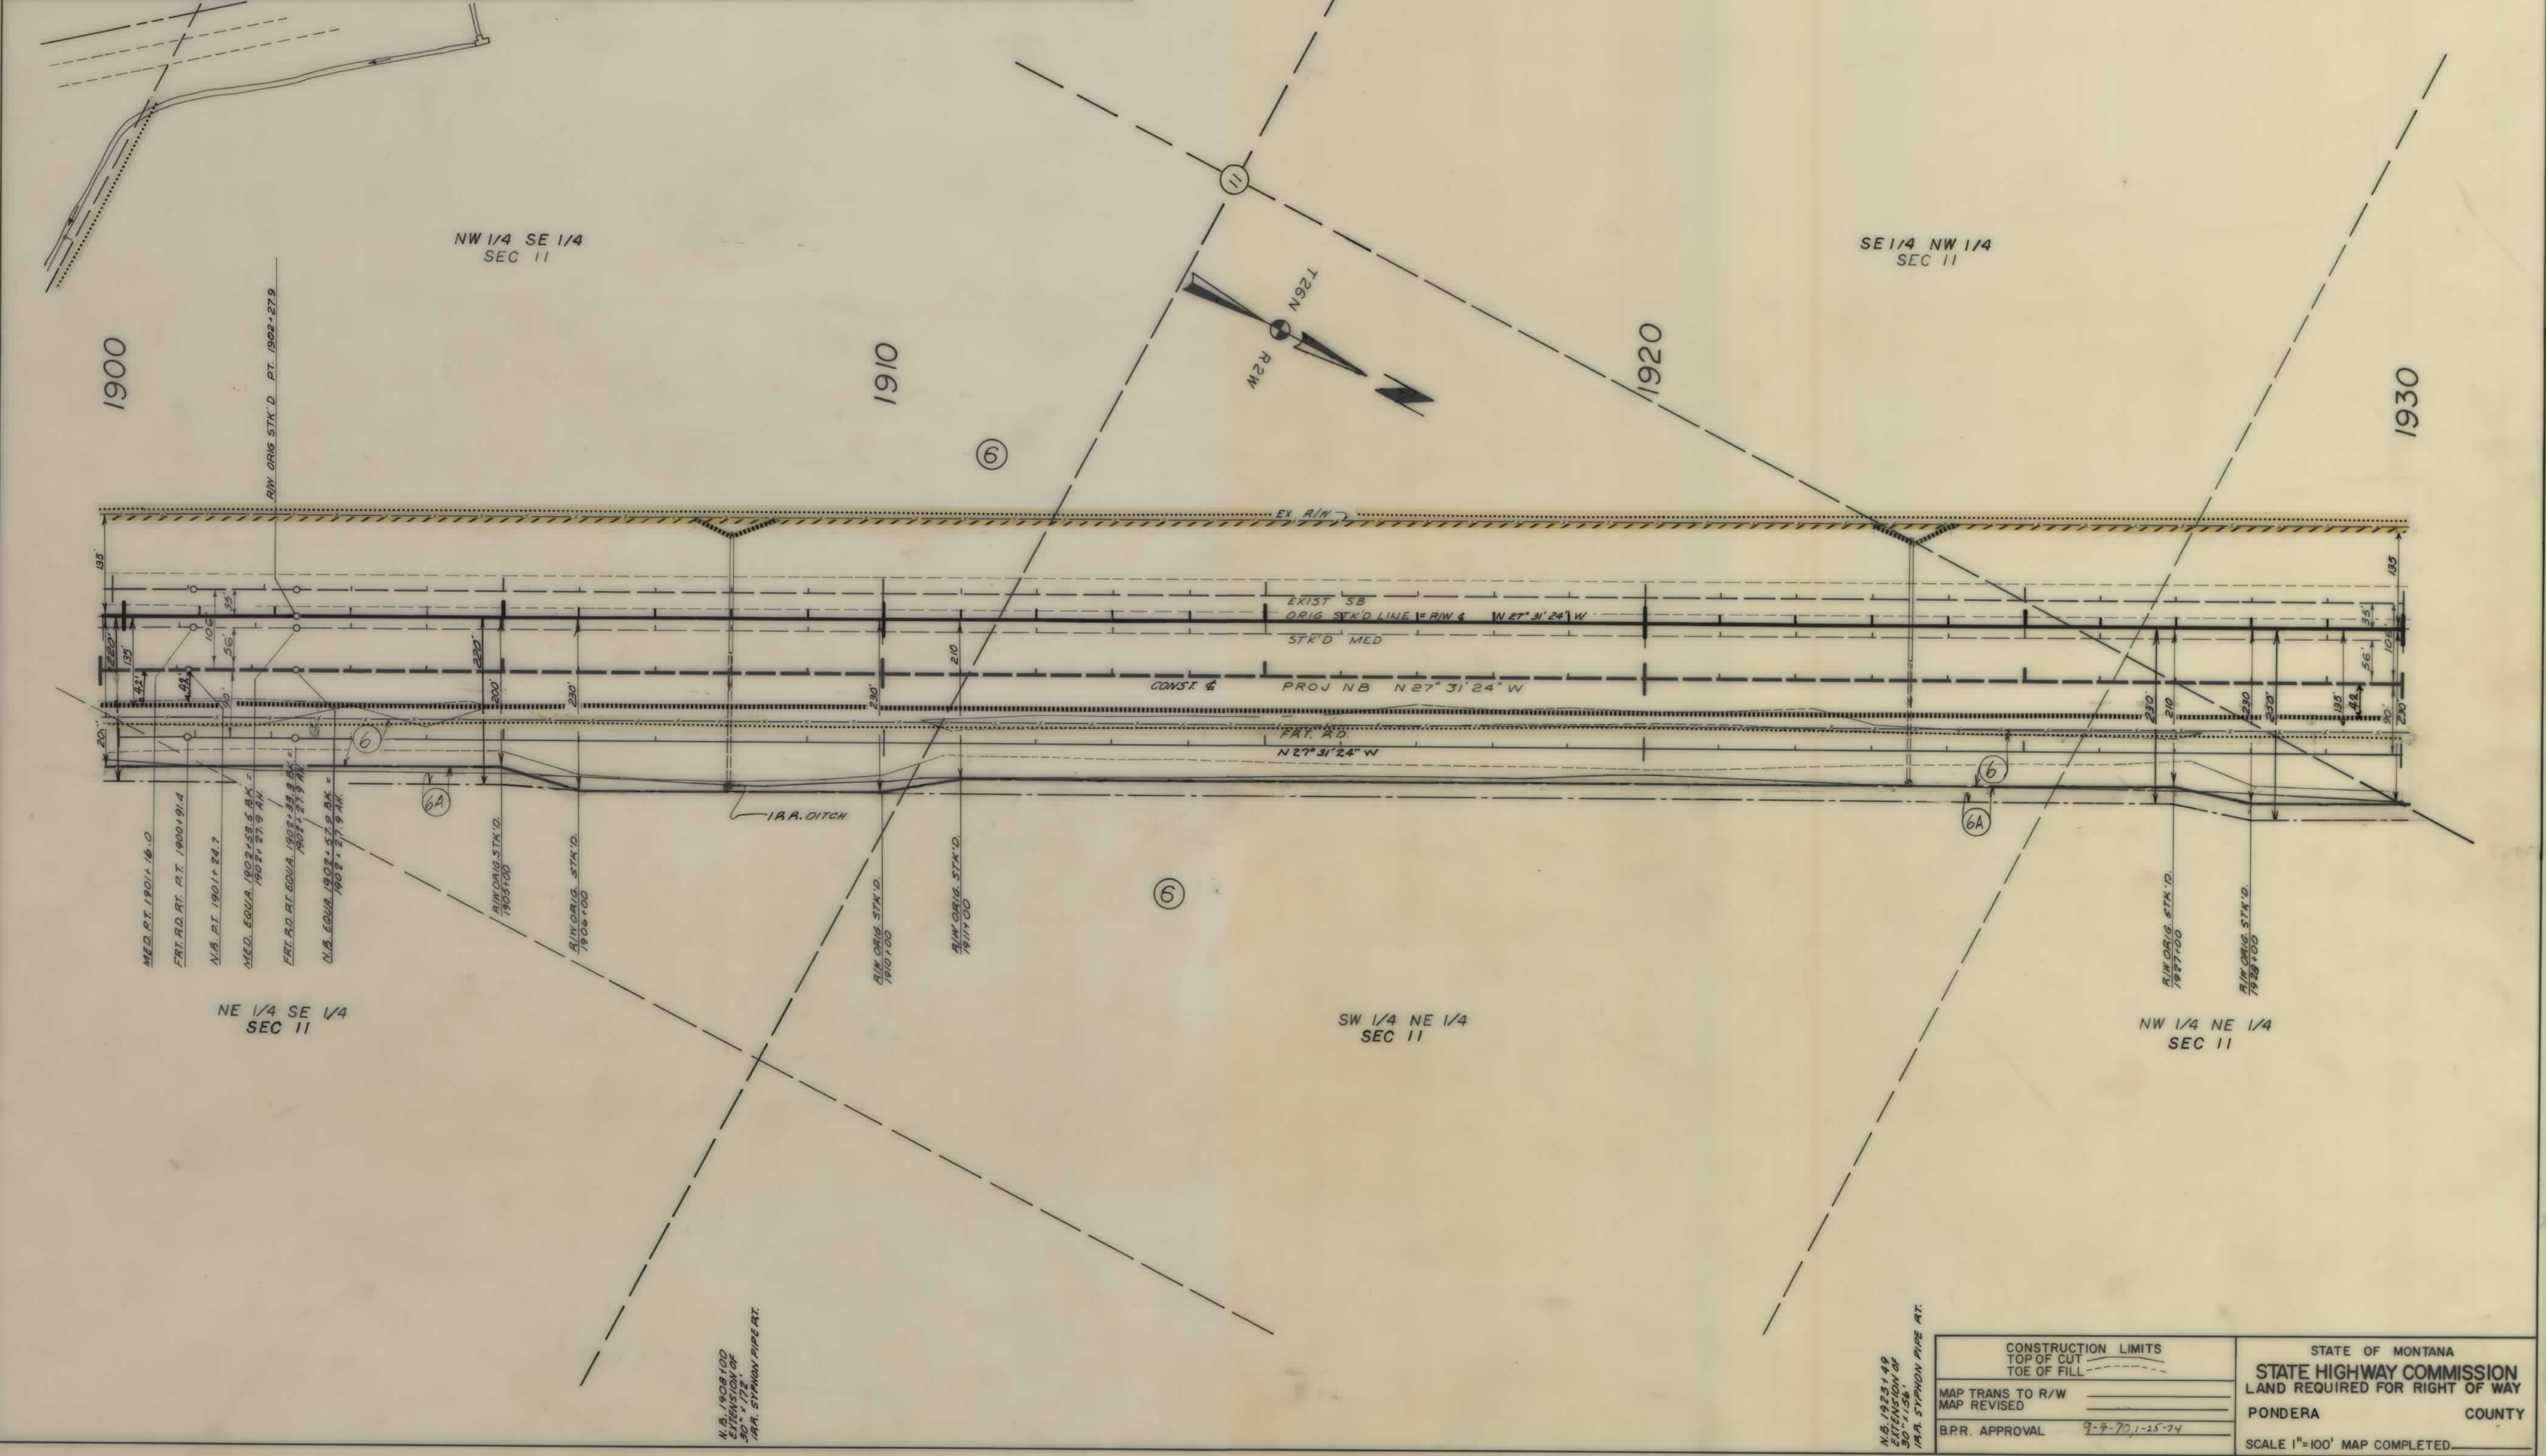


N.B. 1928+00
EXTENSION OF
30' + 1.56'
1 A.A. SYMPHON PIPE AT

CONSTRUCTION LIMITS		STATE OF MONTANA	
TOP OF CUT		STATE HIGHWAY COMMISSION	
TOE OF FILL		LAND REQUIRED FOR RIGHT OF WAY	
MAP TRANS TO R/W		PONDERA	COUNTY
MAP REVISED		SCALE 1"=100' MAP COMPLETED	
B.P.R. APPROVAL	9-8-70, 1-25-74		

OWNERSHIPS								
PARCEL	N A M E	A D D R E S S	TOTAL AREA	GROSS R/W AREA	P T W AREA	AREA TO BE ACQUIRED	REMAINDER LEFT	REMAINDER RIGHT
8	MARIA HILDA NELSON	P.O. BOX 129 PENDLETON, OREGON	542.9	3.7		3.7	61.9	477.3
9	SOPHIA M. CUI/SH	1105 D ST. ANTIOCH, CALIFORNIA						0.9

FED. ROAD DIST. NO.	STATE OF MONTANA	FED. AID PROJECT NUMBERS		STATE NO.	SHEET NO.	TOTAL SHEETS
		CONST. NO.	R/W NO.			
8		1-15-7(11) 3/2	1-15-7(10) 3/2	8157-10	12	22

BRADY NORTH-SOUTH

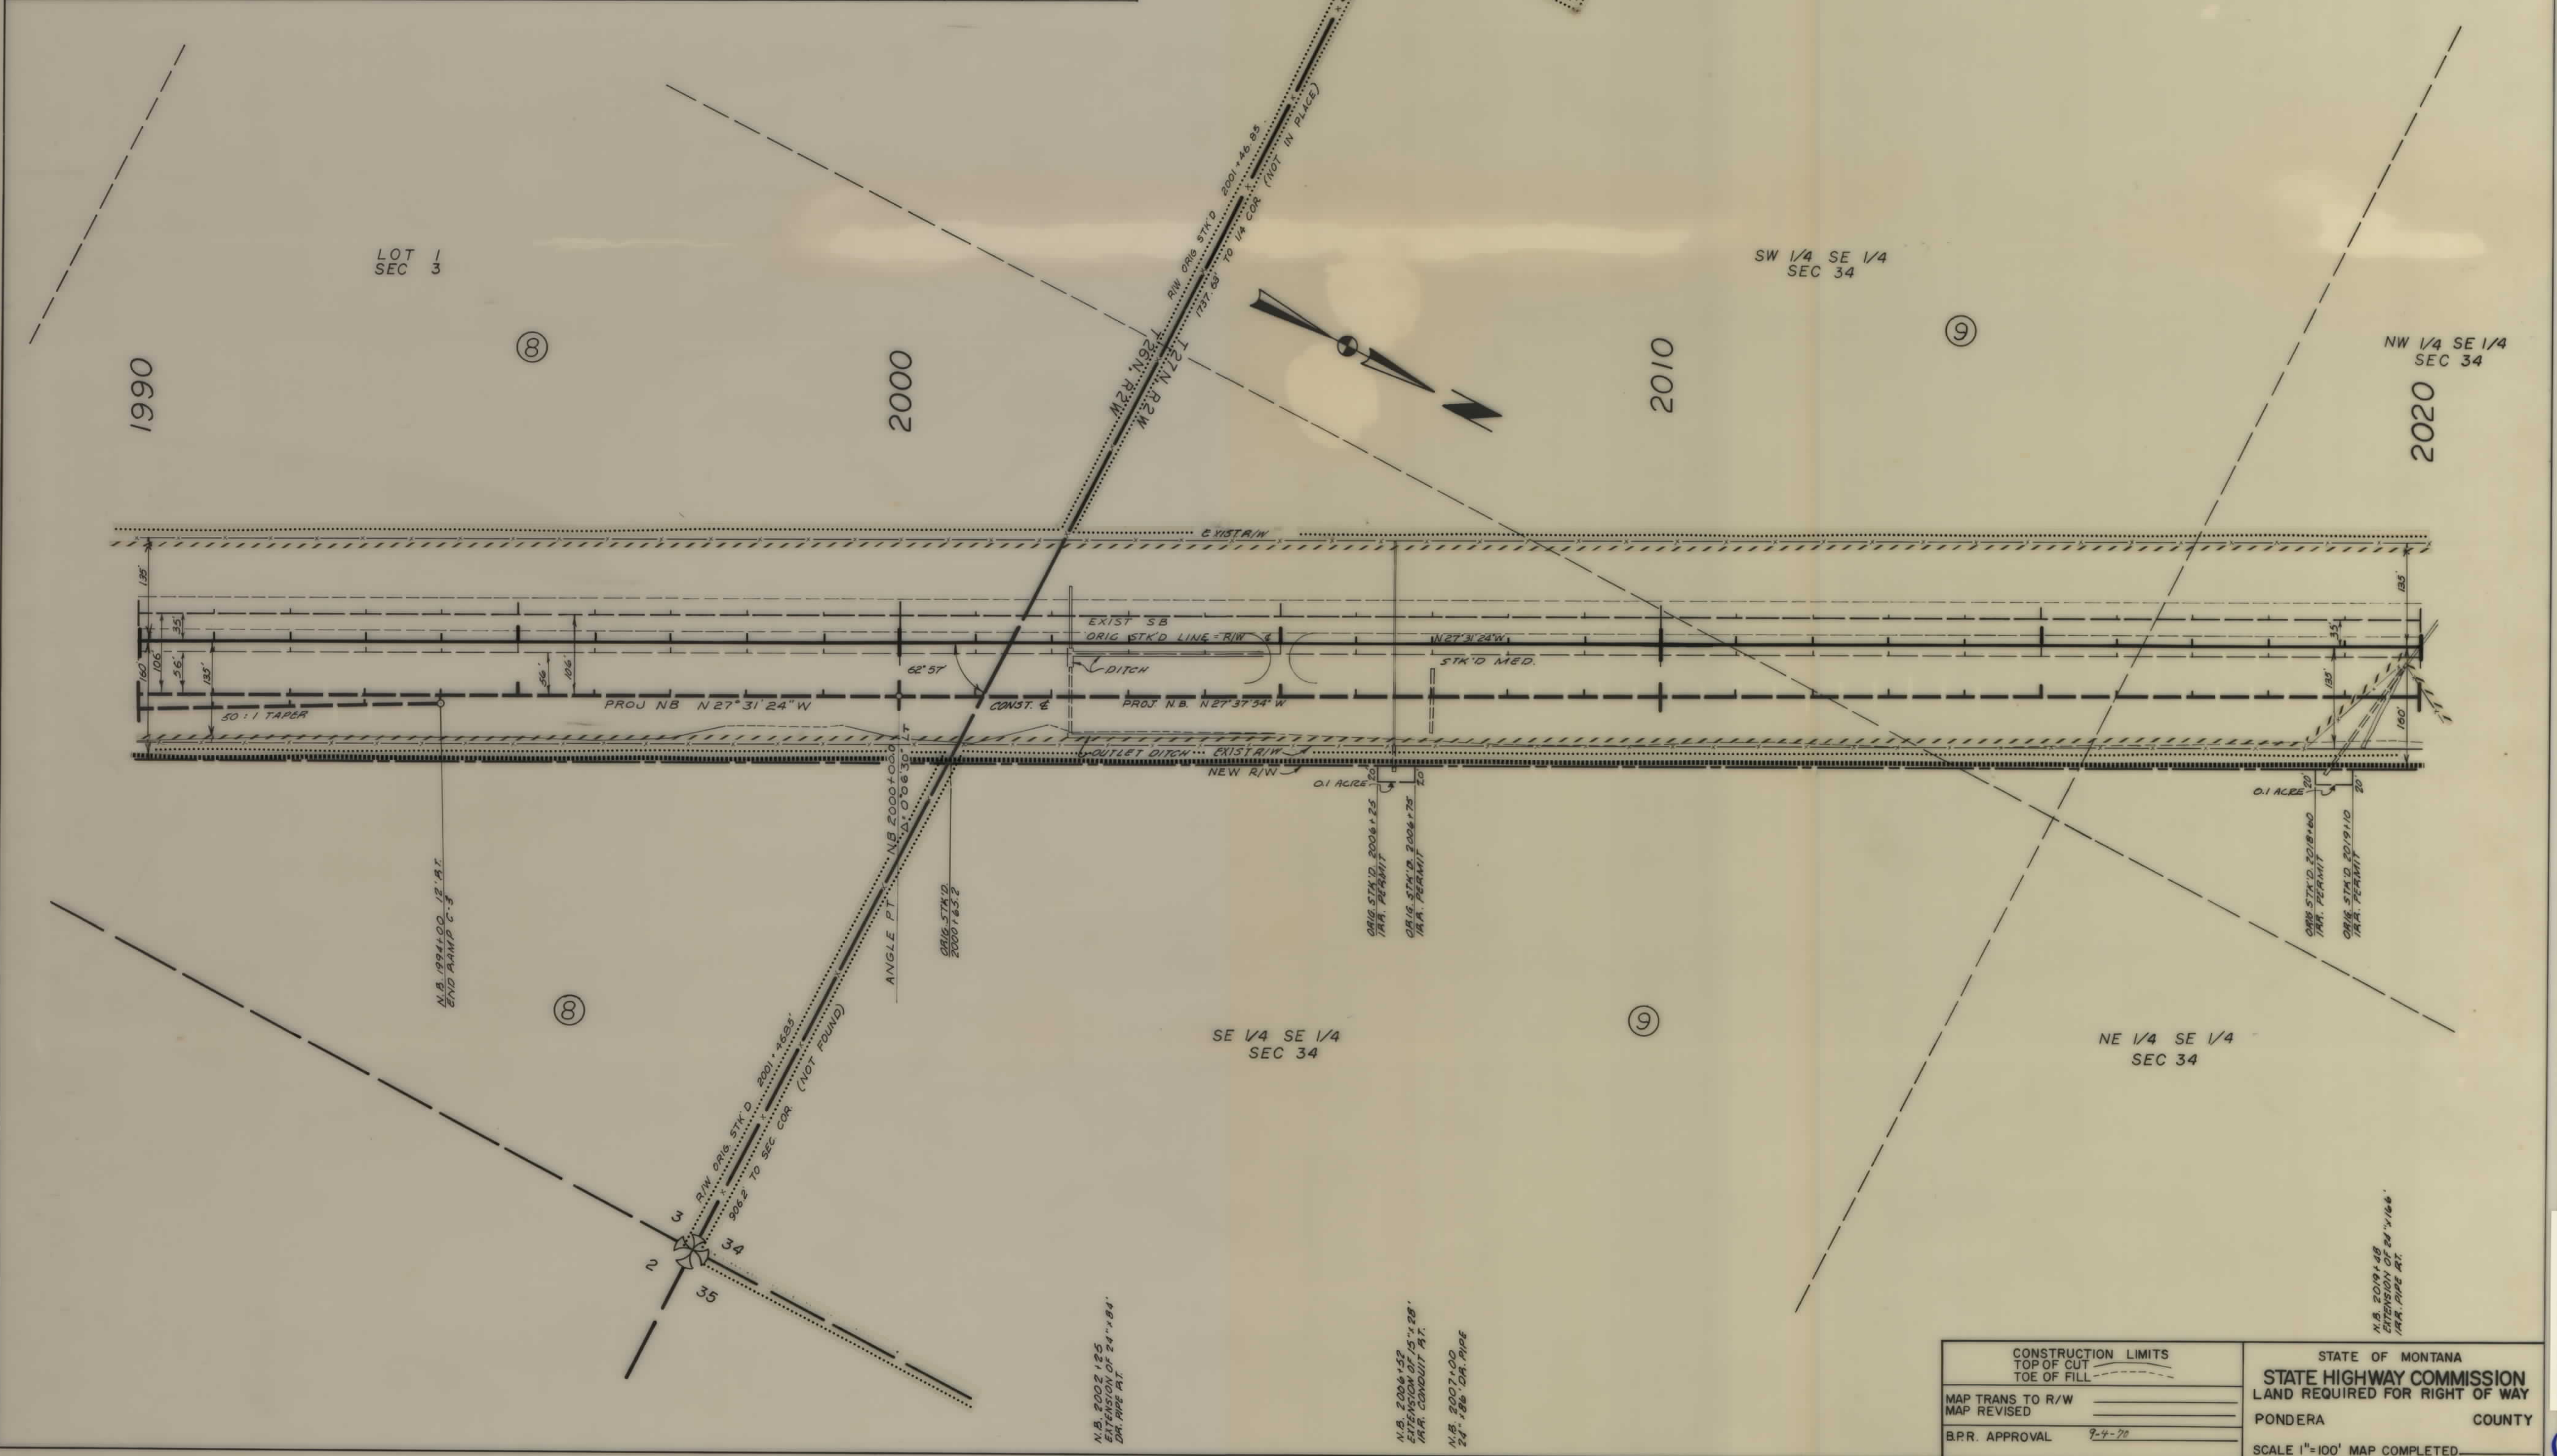

CONSTRUCTION LIMITS		STATE OF MONTANA	
TOP OF CUT	TOE OF FILL	STATE HIGHWAY COMMISSION	
MAP TRANS TO R/W		LAND REQUIRED FOR RIGHT OF WAY	
MAP REVISED		PONDERA COUNTY	
B.P.R. APPROVAL		SCALE 1"=100' MAP COMPLETED	


OWNERSHIPS

PARCEL	NAME	ADDRESS	TOTAL AREA	GROSS R/W AREA	P.T.W. AREA	AREA TO BE ACQUIRED	REMAINDER LEFT	REMAINDER RIGHT	AREA OF PERMITS & EASEMENTS
9	SOPHIA M. GUSH	1105 D ST. ANTIOCH, CALIFORNIA	134.3	1.8		1.8	48.1	84.4	0.4
10	LEONARD & ANNA SCHLEPP	BRADY, MONTANA	389.1	1.2		1.2	1.1	386.8	1.1
11	LYDIA WAGNER	P.O. BOX 57, OCEAN PARK WA	148.1	0.0		0.0	148.1	0.0	0.1
12	HENRY & CORAM ZIMBELMAN	BRADY, MONTANA							
25	SCOTT DITCH GROUP %	BRADY IRRIGATION CO.	409 SOUTH MAIN	CONRAD, MONT.					

* 0 & M CHARGES FOR NEGOTIATIONS ONLY

FED. ROAD DIST. NO.	STATE OF	FED. AID PROJECT NUMBERS	STATE NO.	SHEET NO.	TOTAL SHEETS
8	MONTANA	CONST. NO. 1-15-7(11) 312 R/W NO. 1-15-7(10) 312	8157-10	13	22

BRADY NORTH-SOUTH

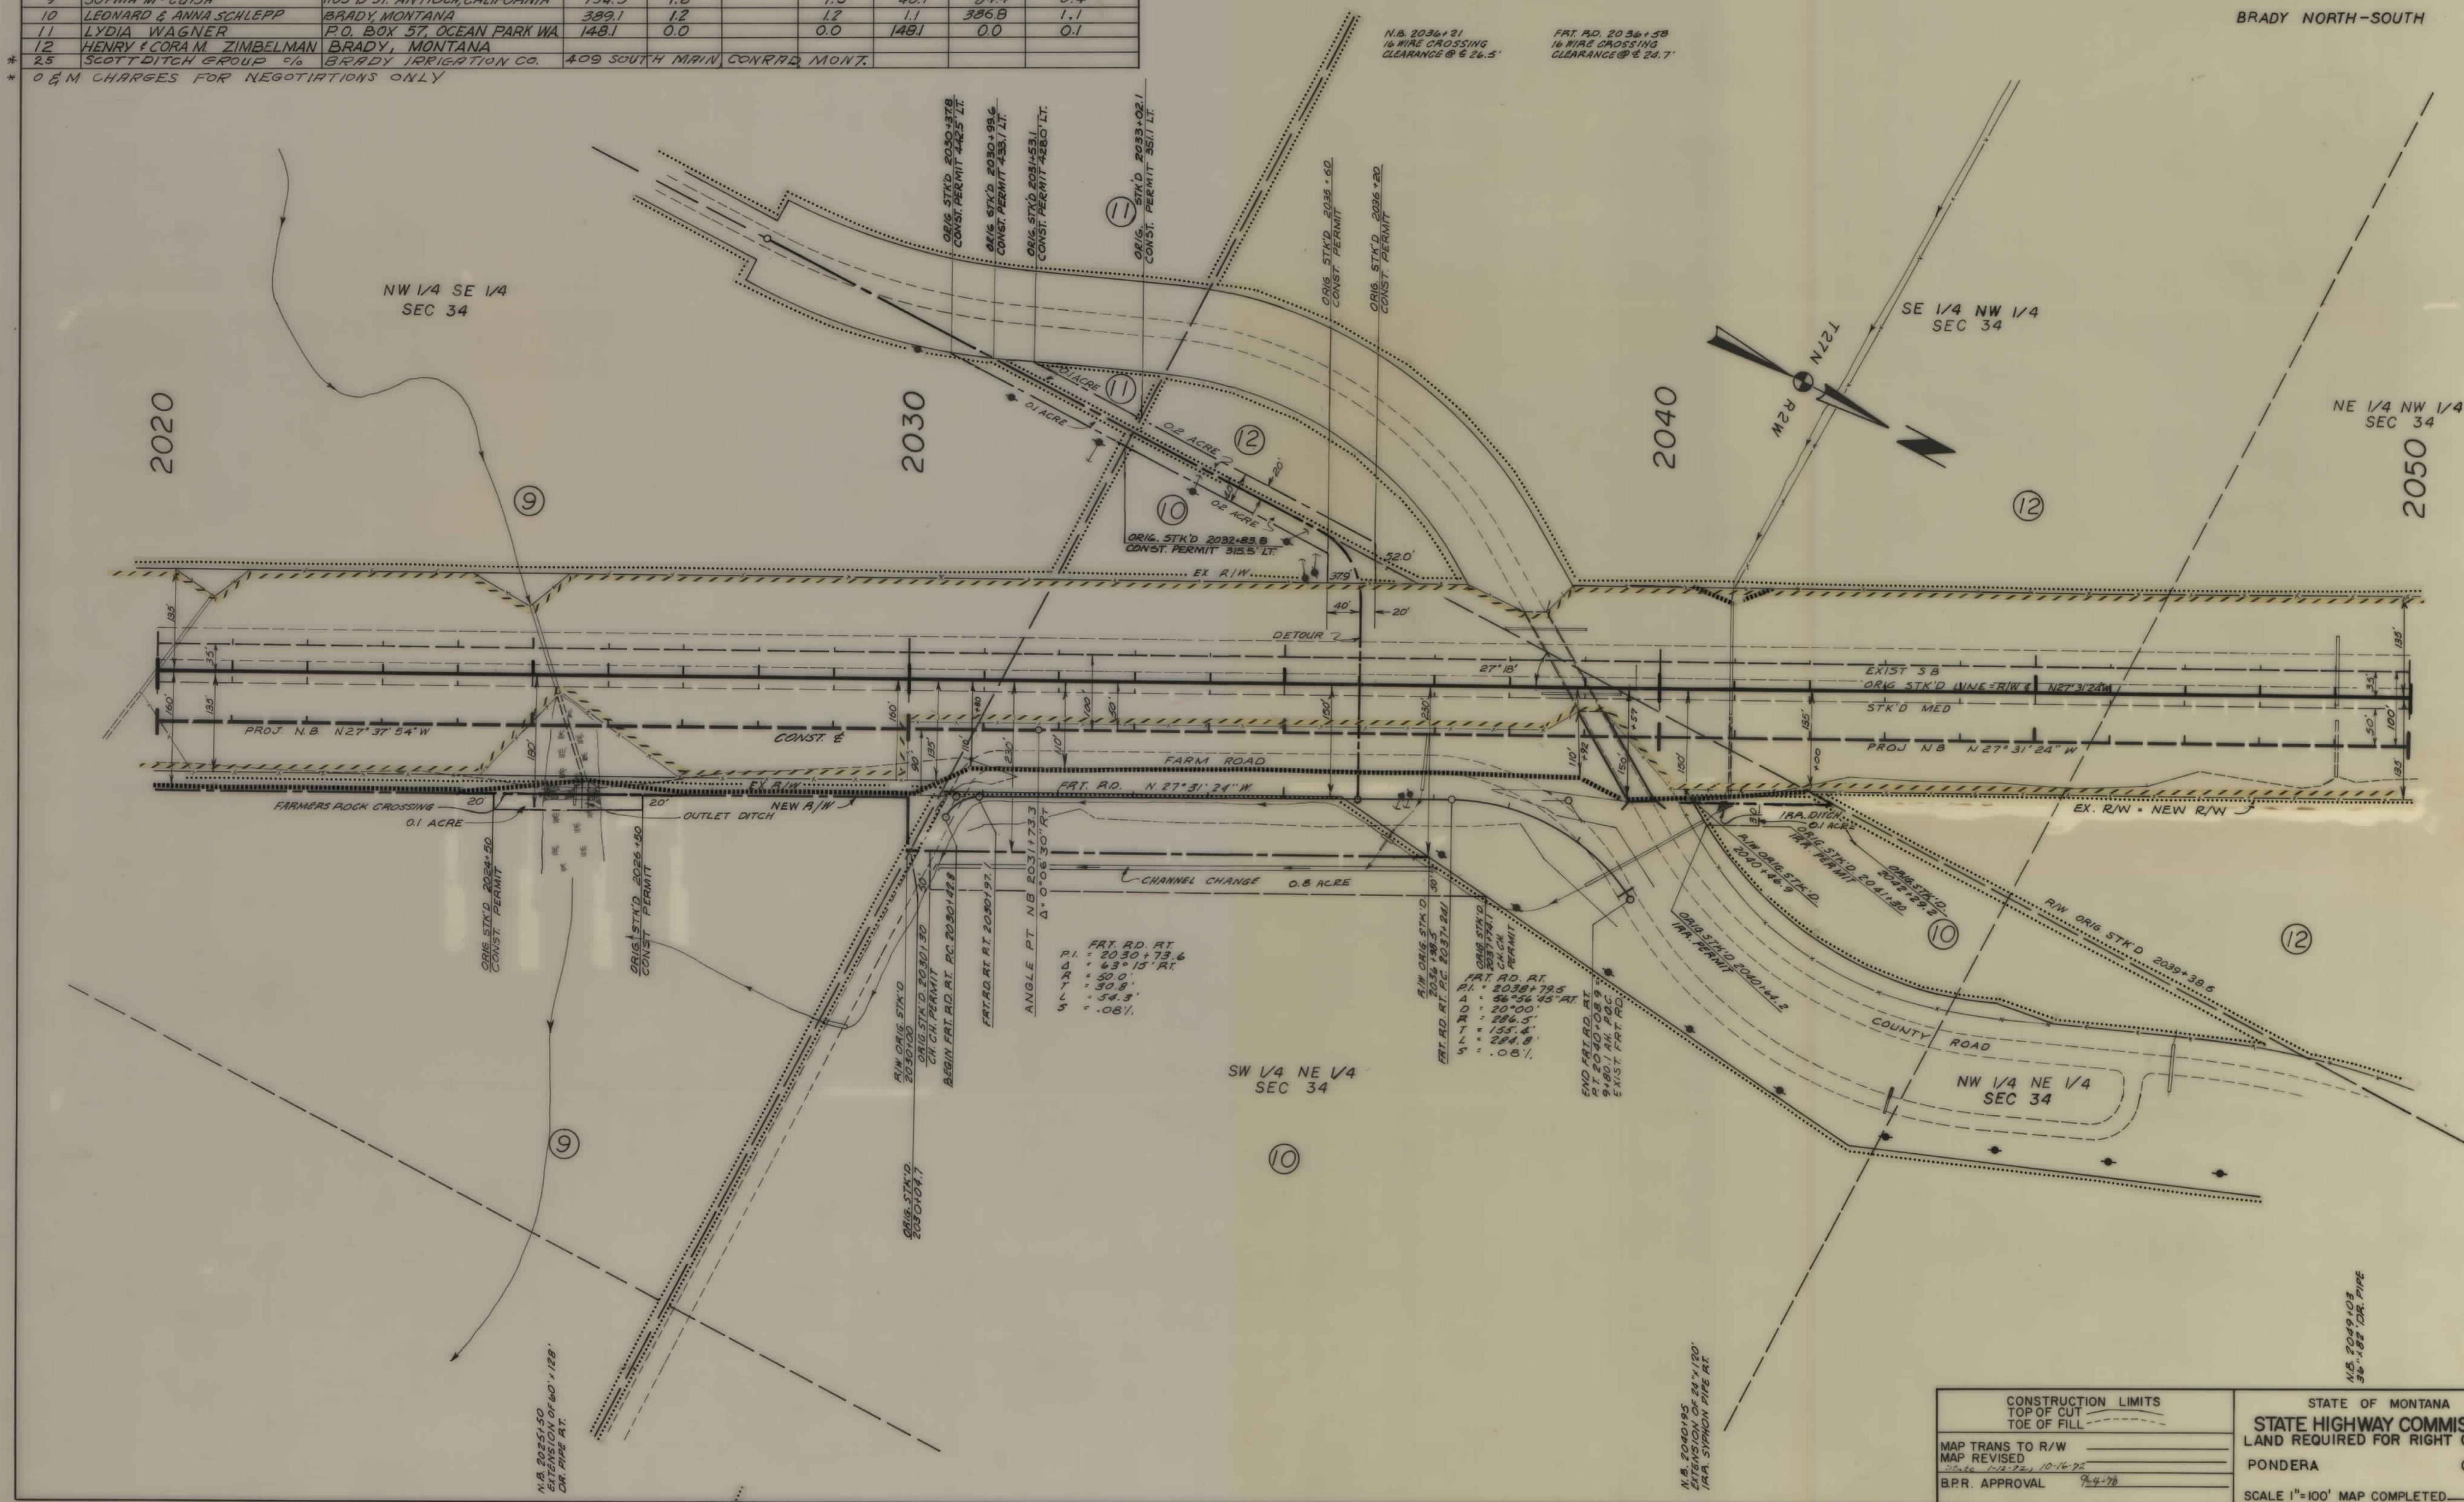


CONSTRUCTION LIMITS	STATE OF MONTANA
TOP OF CUT	STATE HIGHWAY COMMISSION
TOE OF FILL	LAND REQUIRED FOR RIGHT OF WAY
MAP TRANS TO R/W	PONDERA COUNTY
MAP REVISED	SCALE 1"=100' MAP COMPLETED
B.P.R. APPROVAL	

OWNERSHIPS									
PARCEL	NAME	ADDRESS	TOTAL AREA	GROSS R/W AREA	P.T.W. AREA	AREA TO BE ACQUIRED	REMAINDER		AREA OF PERMITS & EASEMENTS
12	HENRY & CORA M. ZIMBELMAN	BRADY, MONTANA	143.5	0.0		0.0	LEFT	RIGHT	0.4
13	HARVEY & JOAN WEIKUM	CONRAD, MONTANA							

FED. ROAD DIST. NO.	STATE OF MONTANA	FED. AID PROJECT NUMBERS		STATE NO.	SHEET NO.	TOTAL SHEETS
		CONST. NO.	R/W NO.			
8	MONTANA	I-15-7(11)312	H5-7(10)312	8157-10	14	22

BRADY NORTH-SOUTH

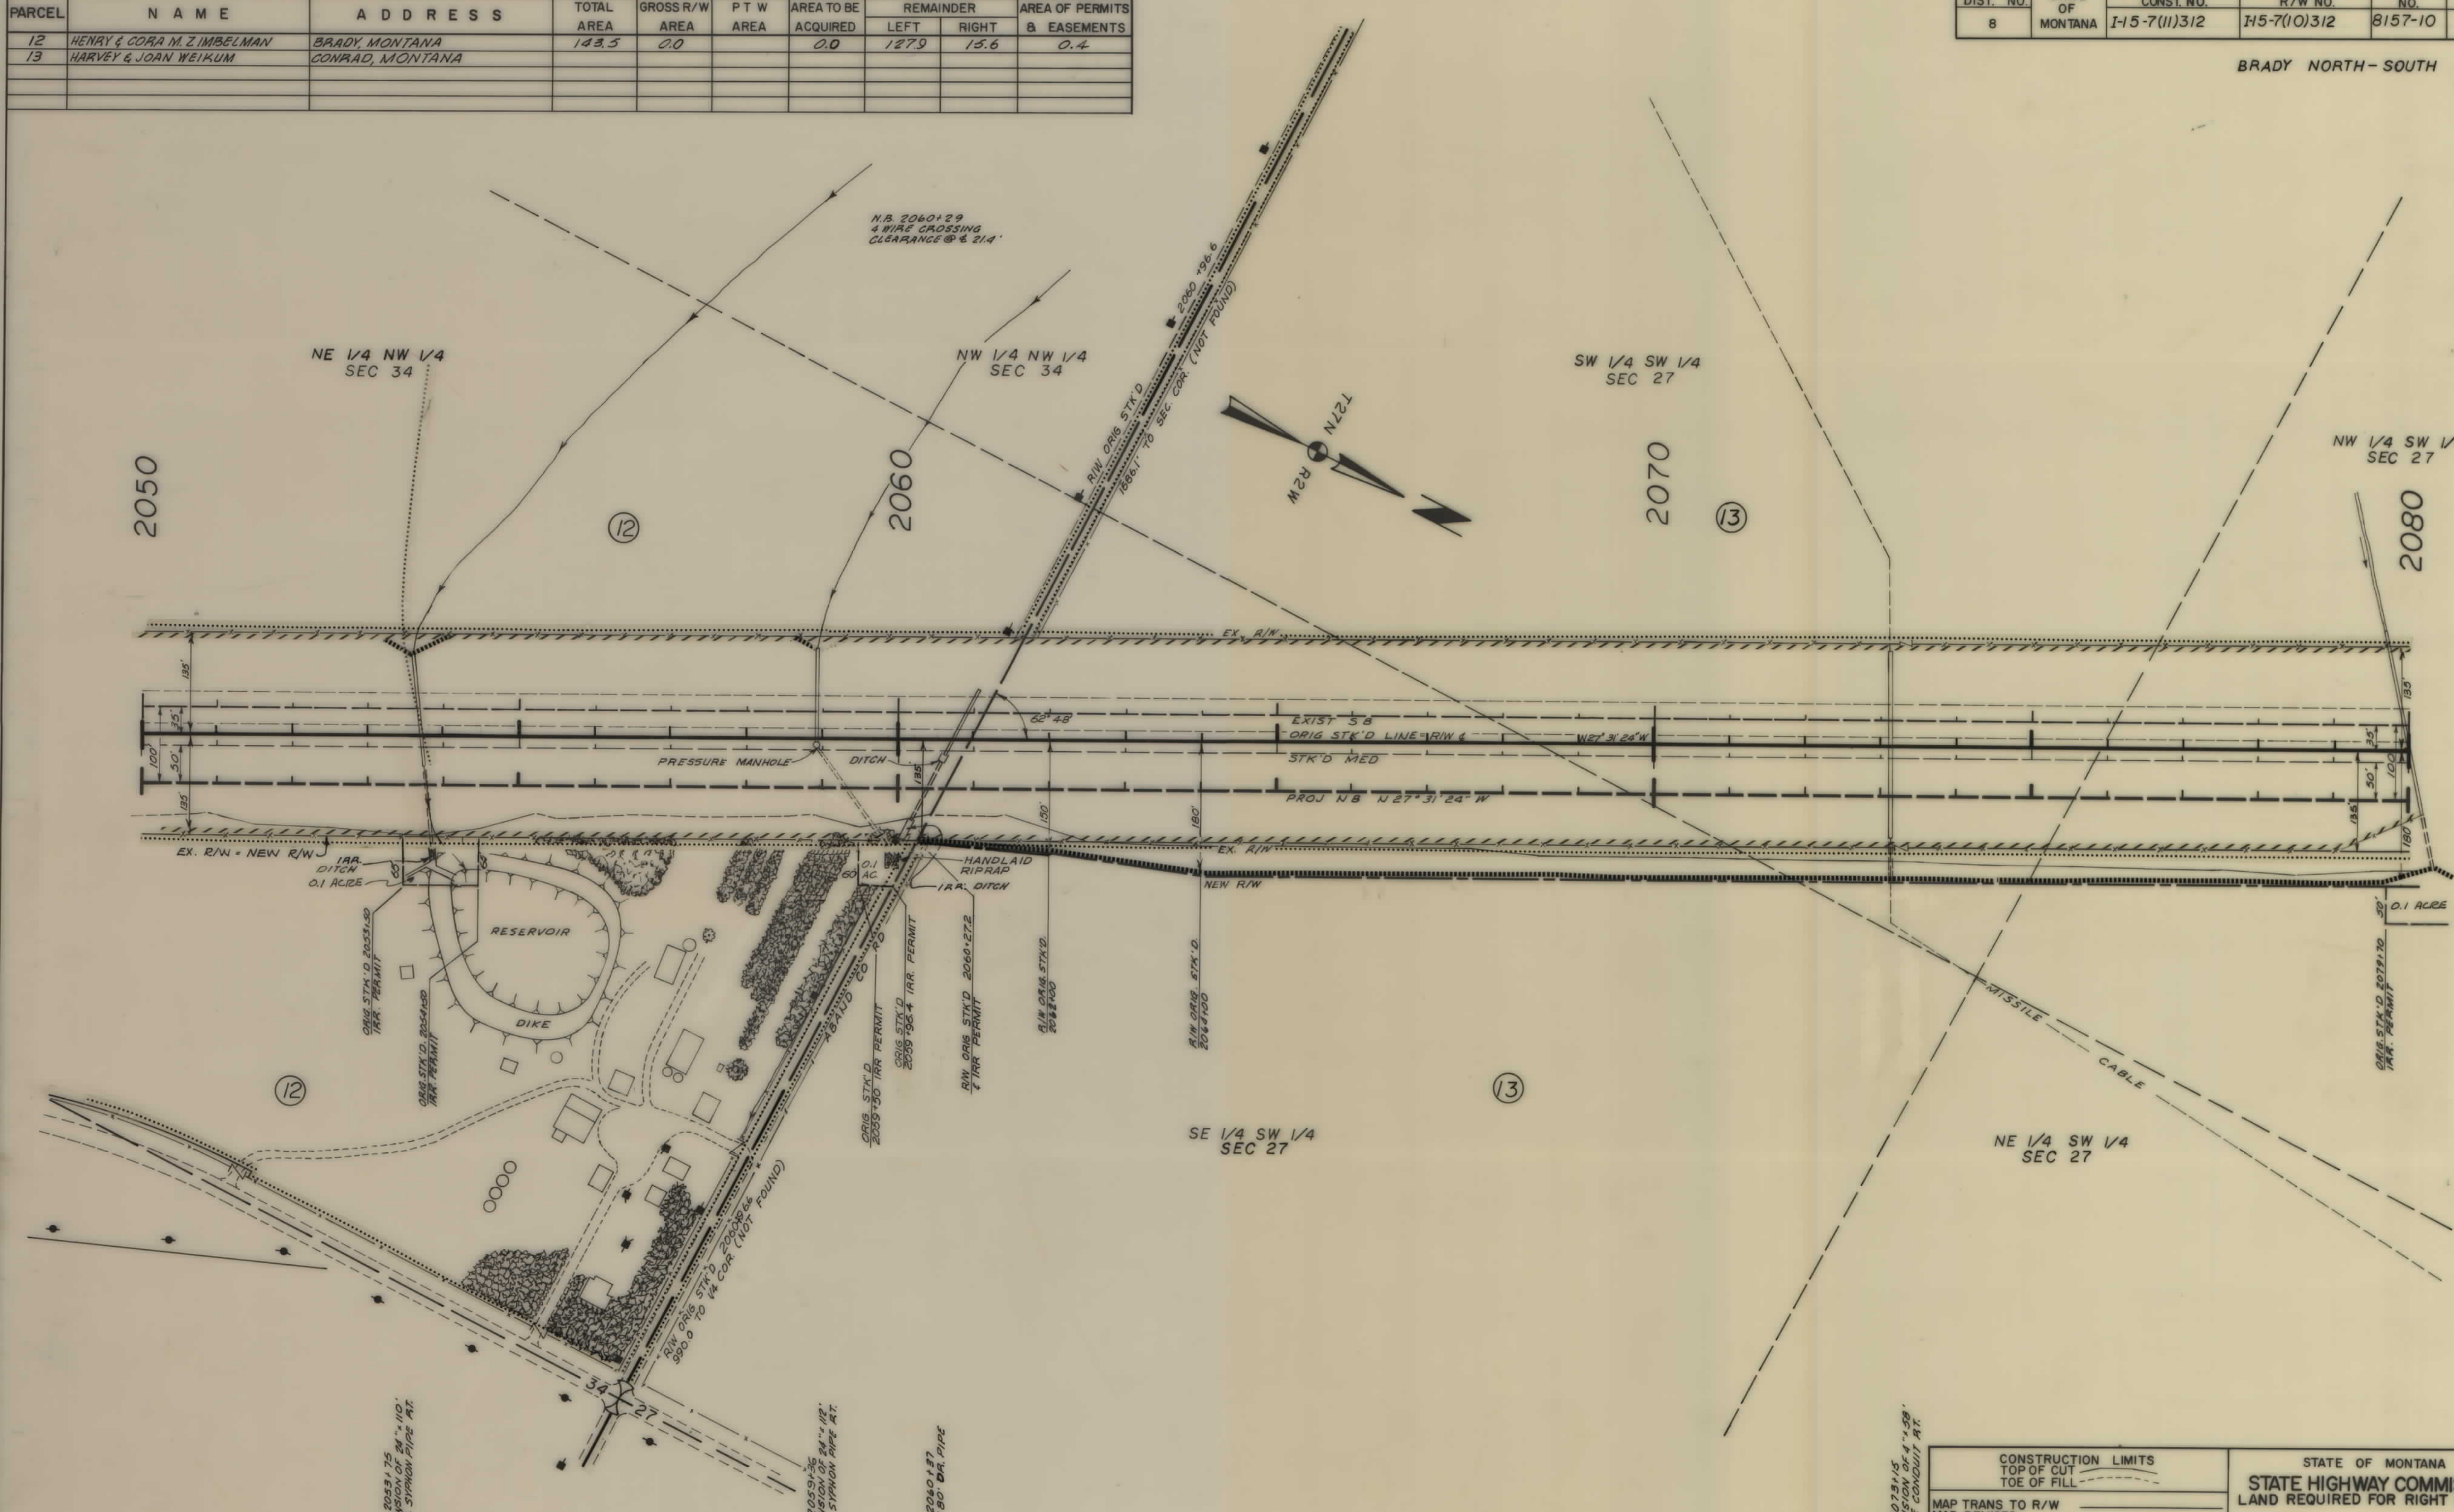

N.B. 2053+75
EXTENSION OF 24" x 10"
I.R.A. STANCH PIPE AT

N.B. 2059+35
EXTENSION OF 24" x 10"
I.R.A. STANCH PIPE AT

N.B. 2060+37
24" x 10" I.R.A. PIPE


CONSTRUCTION LIMITS	
TOP OF CUT	_____
TOE OF FILL	_____
MAP TRANS TO R/W	_____
MAP REVISED	_____
B.P.R. APPROVAL	9-4-70

STATE OF MONTANA	
STATE HIGHWAY COMMISSION	
LAND REQUIRED FOR RIGHT OF WAY	
PONDERA	COUNTY
SCALE 1"=100' MAP COMPLETED	

OWNERSHIPS									
PARCEL	NAME	ADDRESS	TOTAL AREA	GROSS R/W AREA	P T W AREA	AREA TO BE ACQUIRED	REMAINDER		AREA OF PERMITS & EASEMENTS
							LEFT	RIGHT	
13	HARVEY & JOAN WEIKUM	CONRAD, MONTANA	294.6	2.9		2.9	50.9	240.8	0.1
14	ED WEIKUM, JR	CONRAD, MONTANA	429.7	1.1		1.1	0.6	428.0	
15	KATHRYN E. OIEN	BRADY, MONTANA	608.9	0.4		0.4	607.8	0.7	
16	LEONARD H. & ANNA SCHLEPP	BRADY, MONTANA							

FED. ROAD DIST. NO.	STATE OF MONTANA	FED. AID PROJECT NUMBERS		STATE NO.	SHEET NO.	TOTAL SHEETS
		CONST. NO.	R/W NO.			
8		I-15-7(11)312	I-15-7(10)312	8157-10	15	22

BRADY NORTH-SOUTH

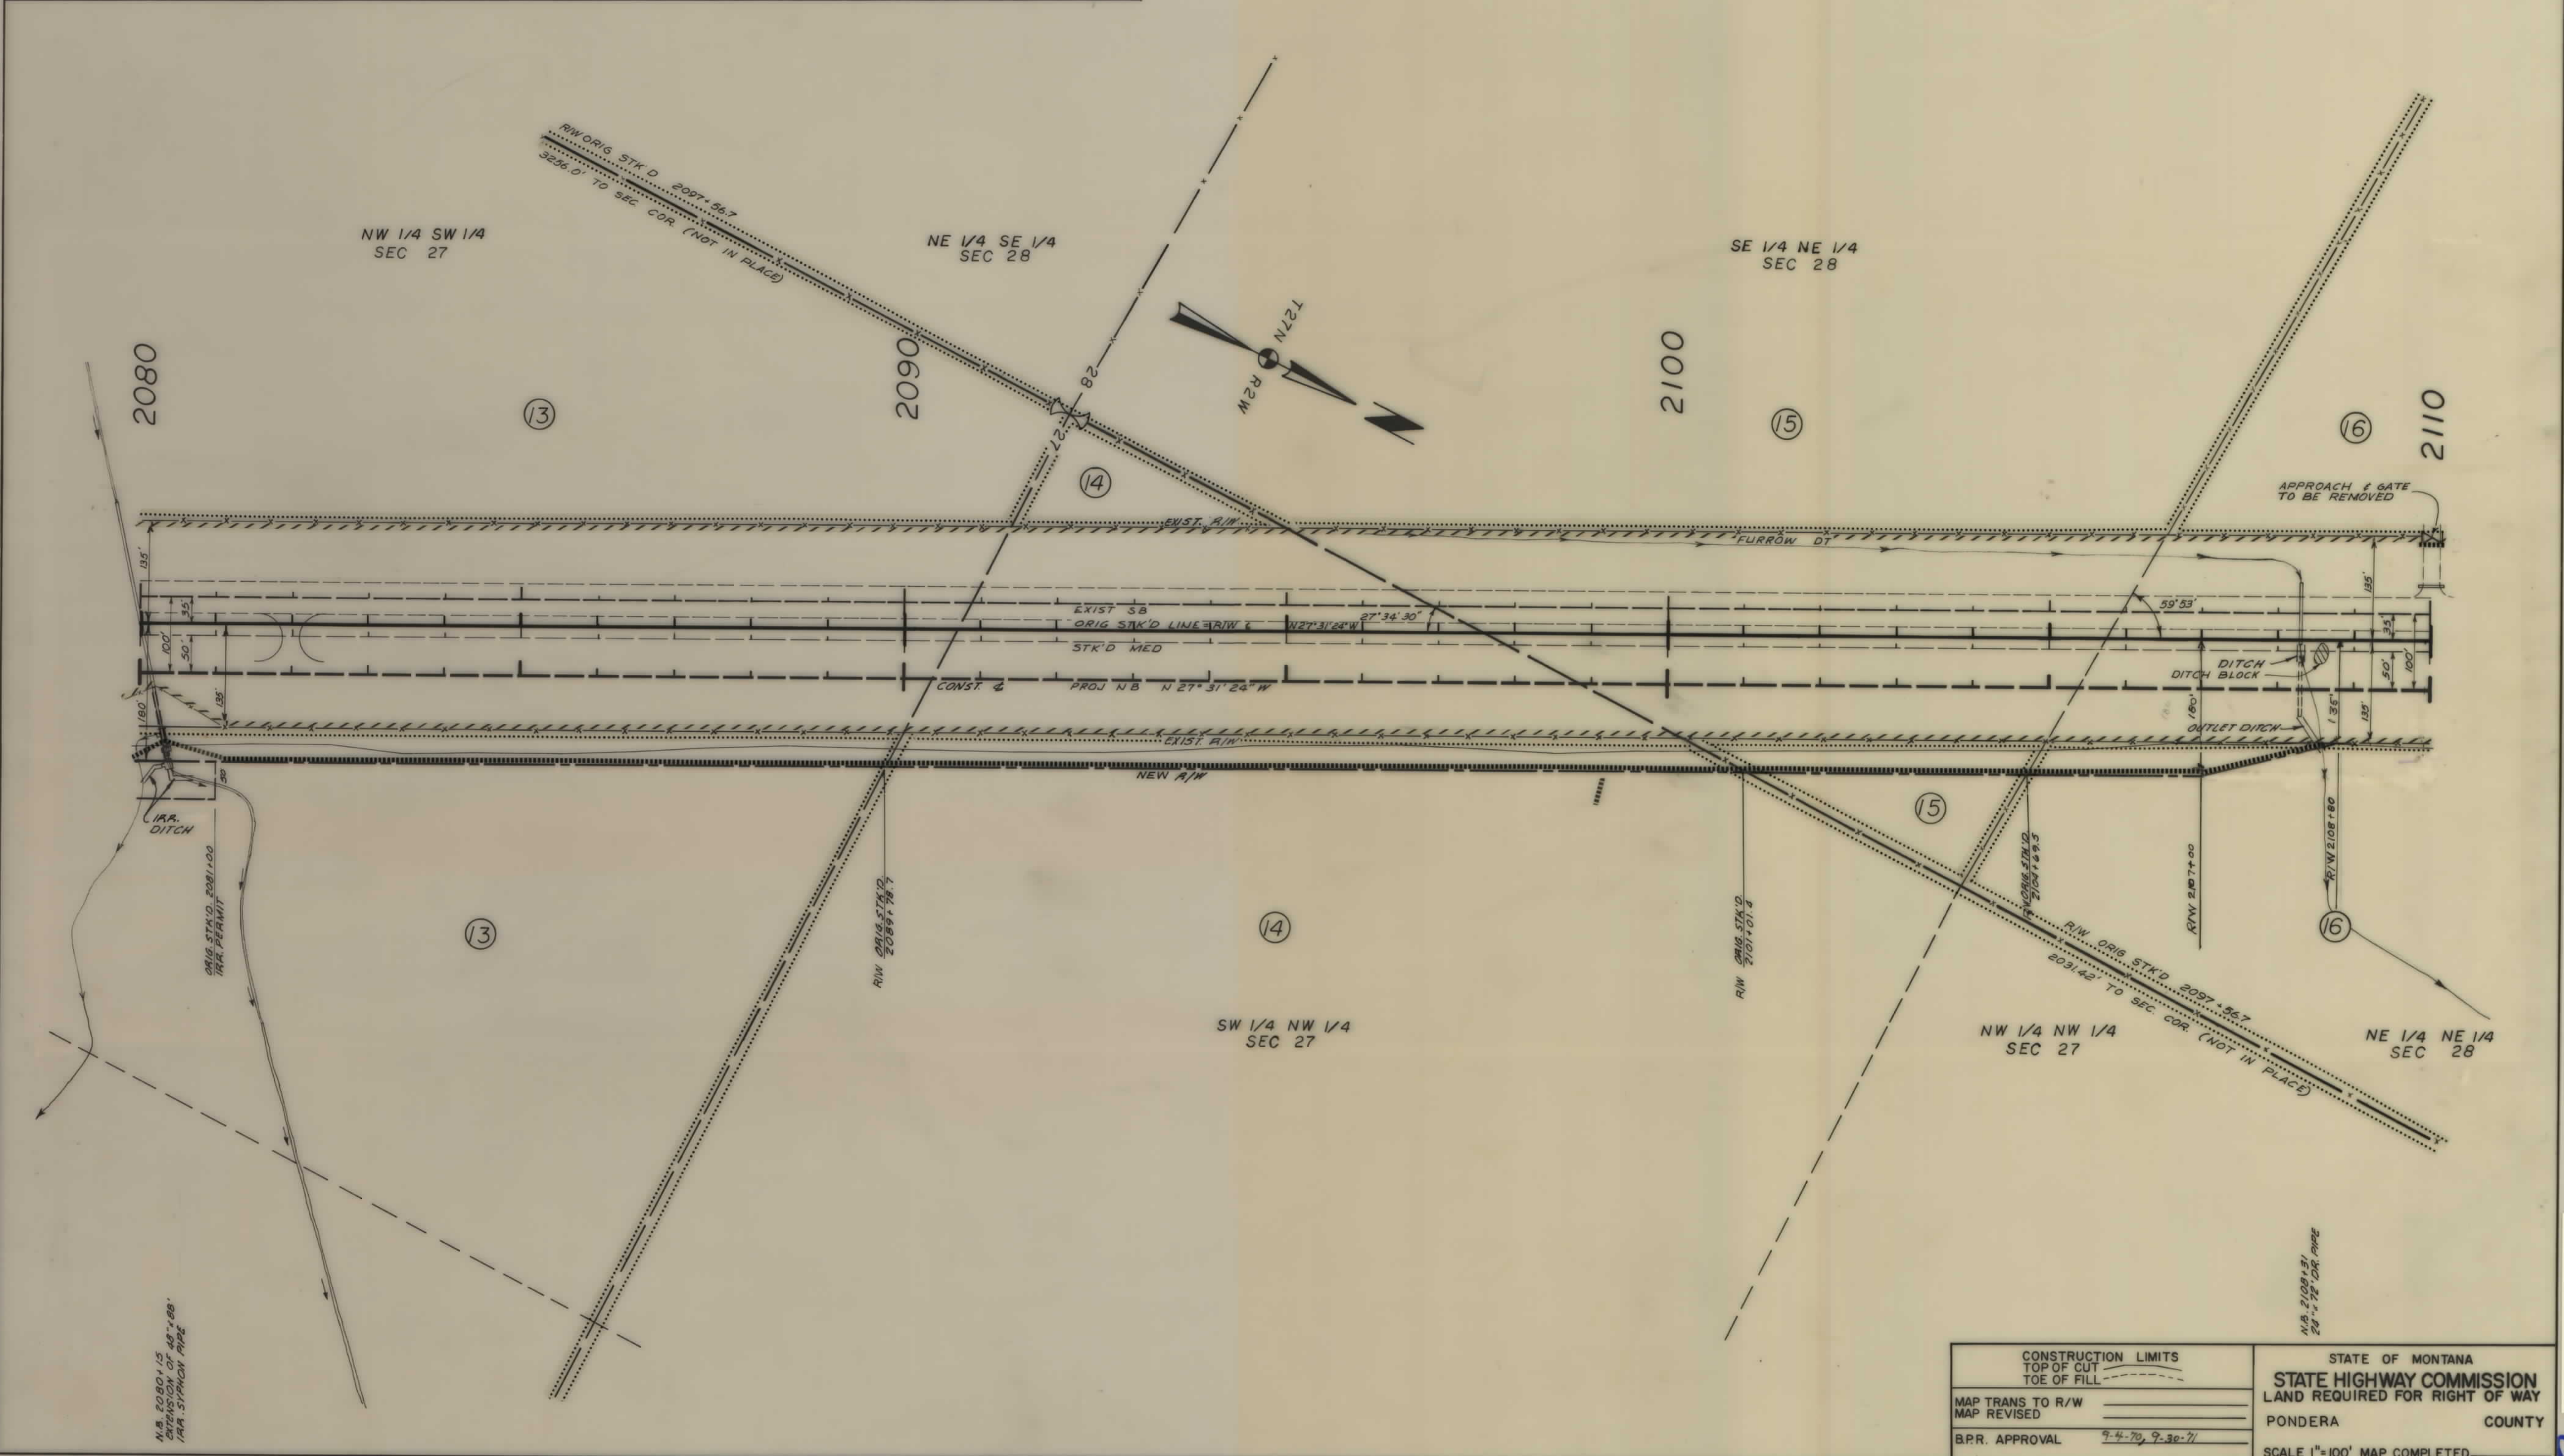


CONSTRUCTION LIMITS		STATE OF MONTANA	
TOP OF CUT		STATE HIGHWAY COMMISSION	
TOE OF FILL		LAND REQUIRED FOR RIGHT OF WAY	
MAP TRANS TO R/W		PONDERA	COUNTY
MAP REVISED		SCALE 1"=100' MAP COMPLETED	
B.P.R. APPROVAL	9-4-70, 9-30-71		

OWNERSHIPS									
PARCEL	N A M E	A D D R E S S	TOTAL AREA	GROSS R/W AREA	P T W AREA	AREA TO BE ACQUIRED	REMAINDER		AREA OF PERMITS & EASEMENTS
							LEFT	RIGHT	
16	LEONARD H. & ANNA SCHLEPP	BRADY, MONTANA	67.3	2.1		2.1	13.2	52.0	0.2
17	NELLIE M. SCHLEPP	525 S. 5 E. MISSOULA, MONTANA	73.9	0.6		0.6	72.0	1.3	0.2
18	LYMAN R. DENZER	CONRAD, MONTANA							
16-A	LEONARD H. & ANNA SCHLEPP	BRADY, MONTANA							0.2 EASE.

FED. ROAD DIST. NO.	STATE OF	FED. AID PROJECT NUMBERS	STATE NO.	SHEET NO.	TOTAL SHEETS
8	MONTANA	CONST. NO. I-15-7(11)312 R/W NO. I-15-7(10)312	8157-10	16	22

BRADY NORTH-SOUTH

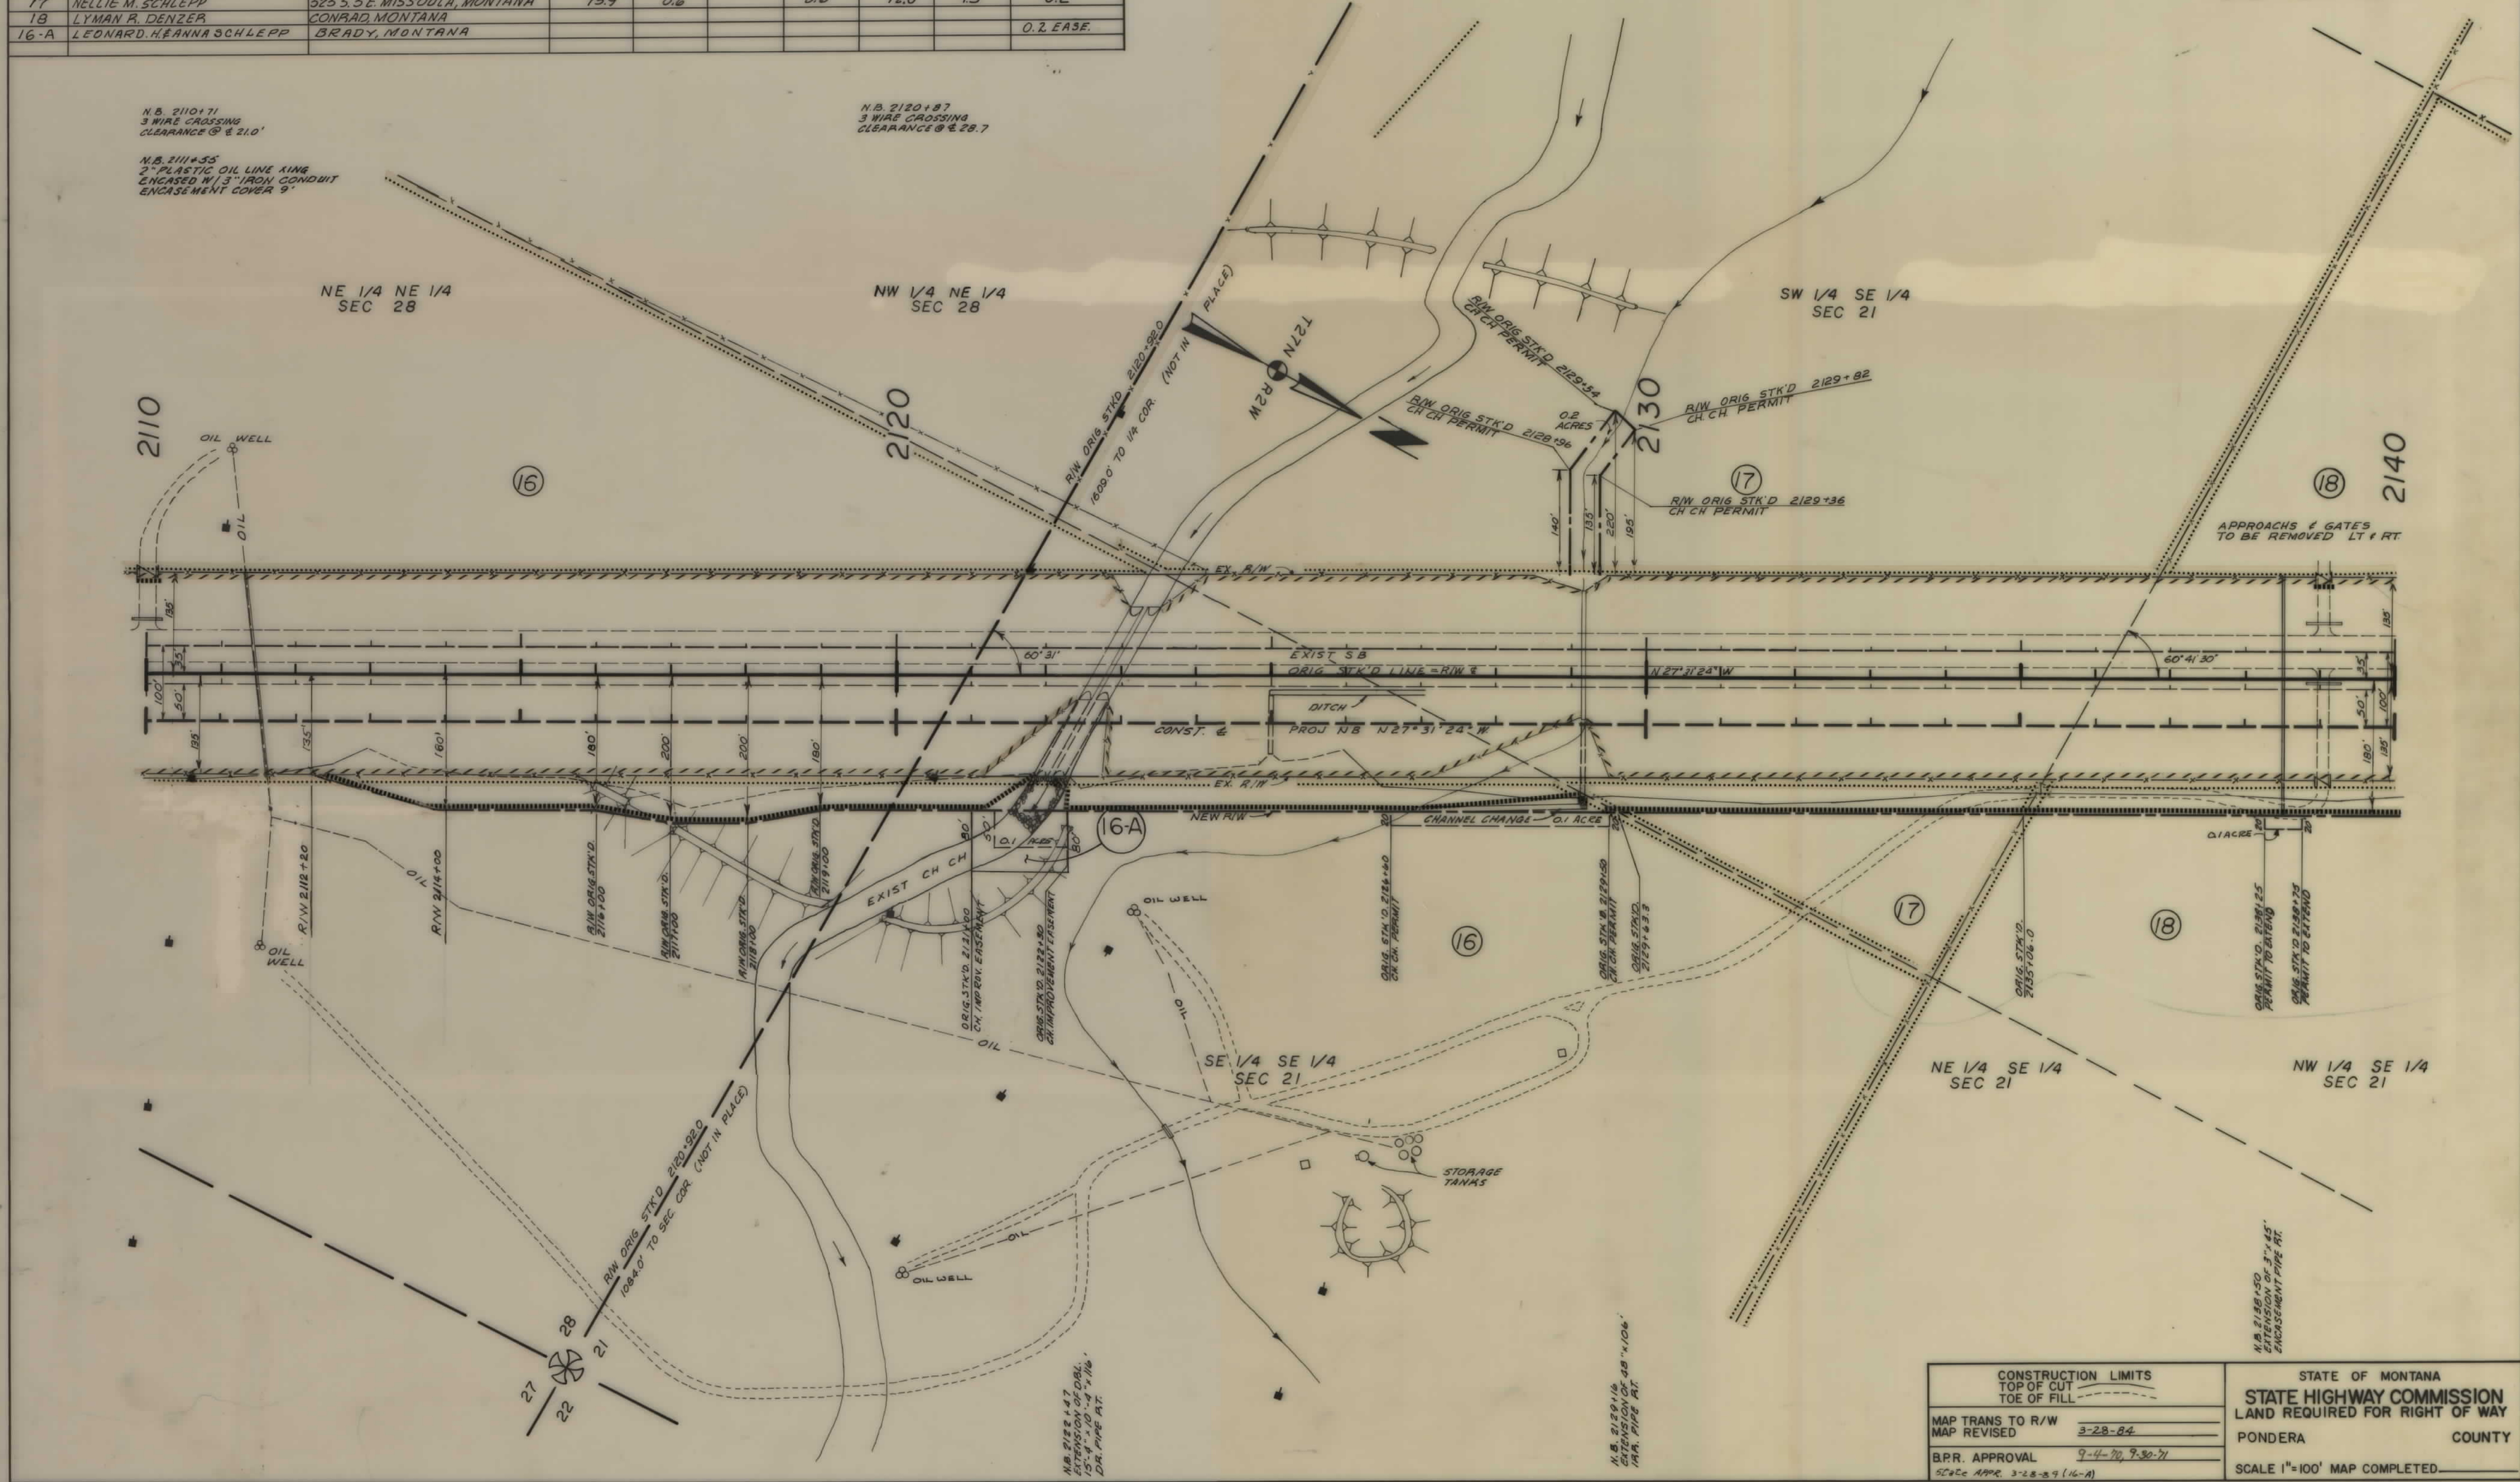


CONSTRUCTION LIMITS		STATE OF MONTANA	
TOP OF CUT TOE OF FILL		STATE HIGHWAY COMMISSION	
MAP TRANS TO R/W		LAND REQUIRED FOR RIGHT OF WAY	
MAP REVISED		PONDERA COUNTY	
B.P.R. APPROVAL		SCALE 1"=100' MAP COMPLETED	
SHEET APPR. 3-28-84 (16-A)			

OWNERSHIPS									
PARCEL	N A M E	A D D R E S S	TOTAL AREA	GROSS R/W AREA	P T W AREA	AREA TO BE ACQUIRED	REMAINDER		AREA OF PERMITS & EASEMENTS
							LEFT	RIGHT	
18	LYMAN R. DENZER	CONRAD, MONTANA		1.6		1.6			0.1
19	KATHRYN E. DIEN	BRADY, MONTANA	152.8	0.7		0.7	150.0	2.1	
20	LYMAN B. DENZER	CONRAD, MONTANA							


FED. ROAD DIST. NO.	STATE OF MONTANA	FED. AID PROJECT NUMBERS		STATE NO.	SHEET NO.	TOTAL SHEETS
		CONST. NO.	R/W NO.			
8		I-15-7(11) 312	I-15-7(10) 312	8157-10	17	22

BRADY NORTH-SOUTH

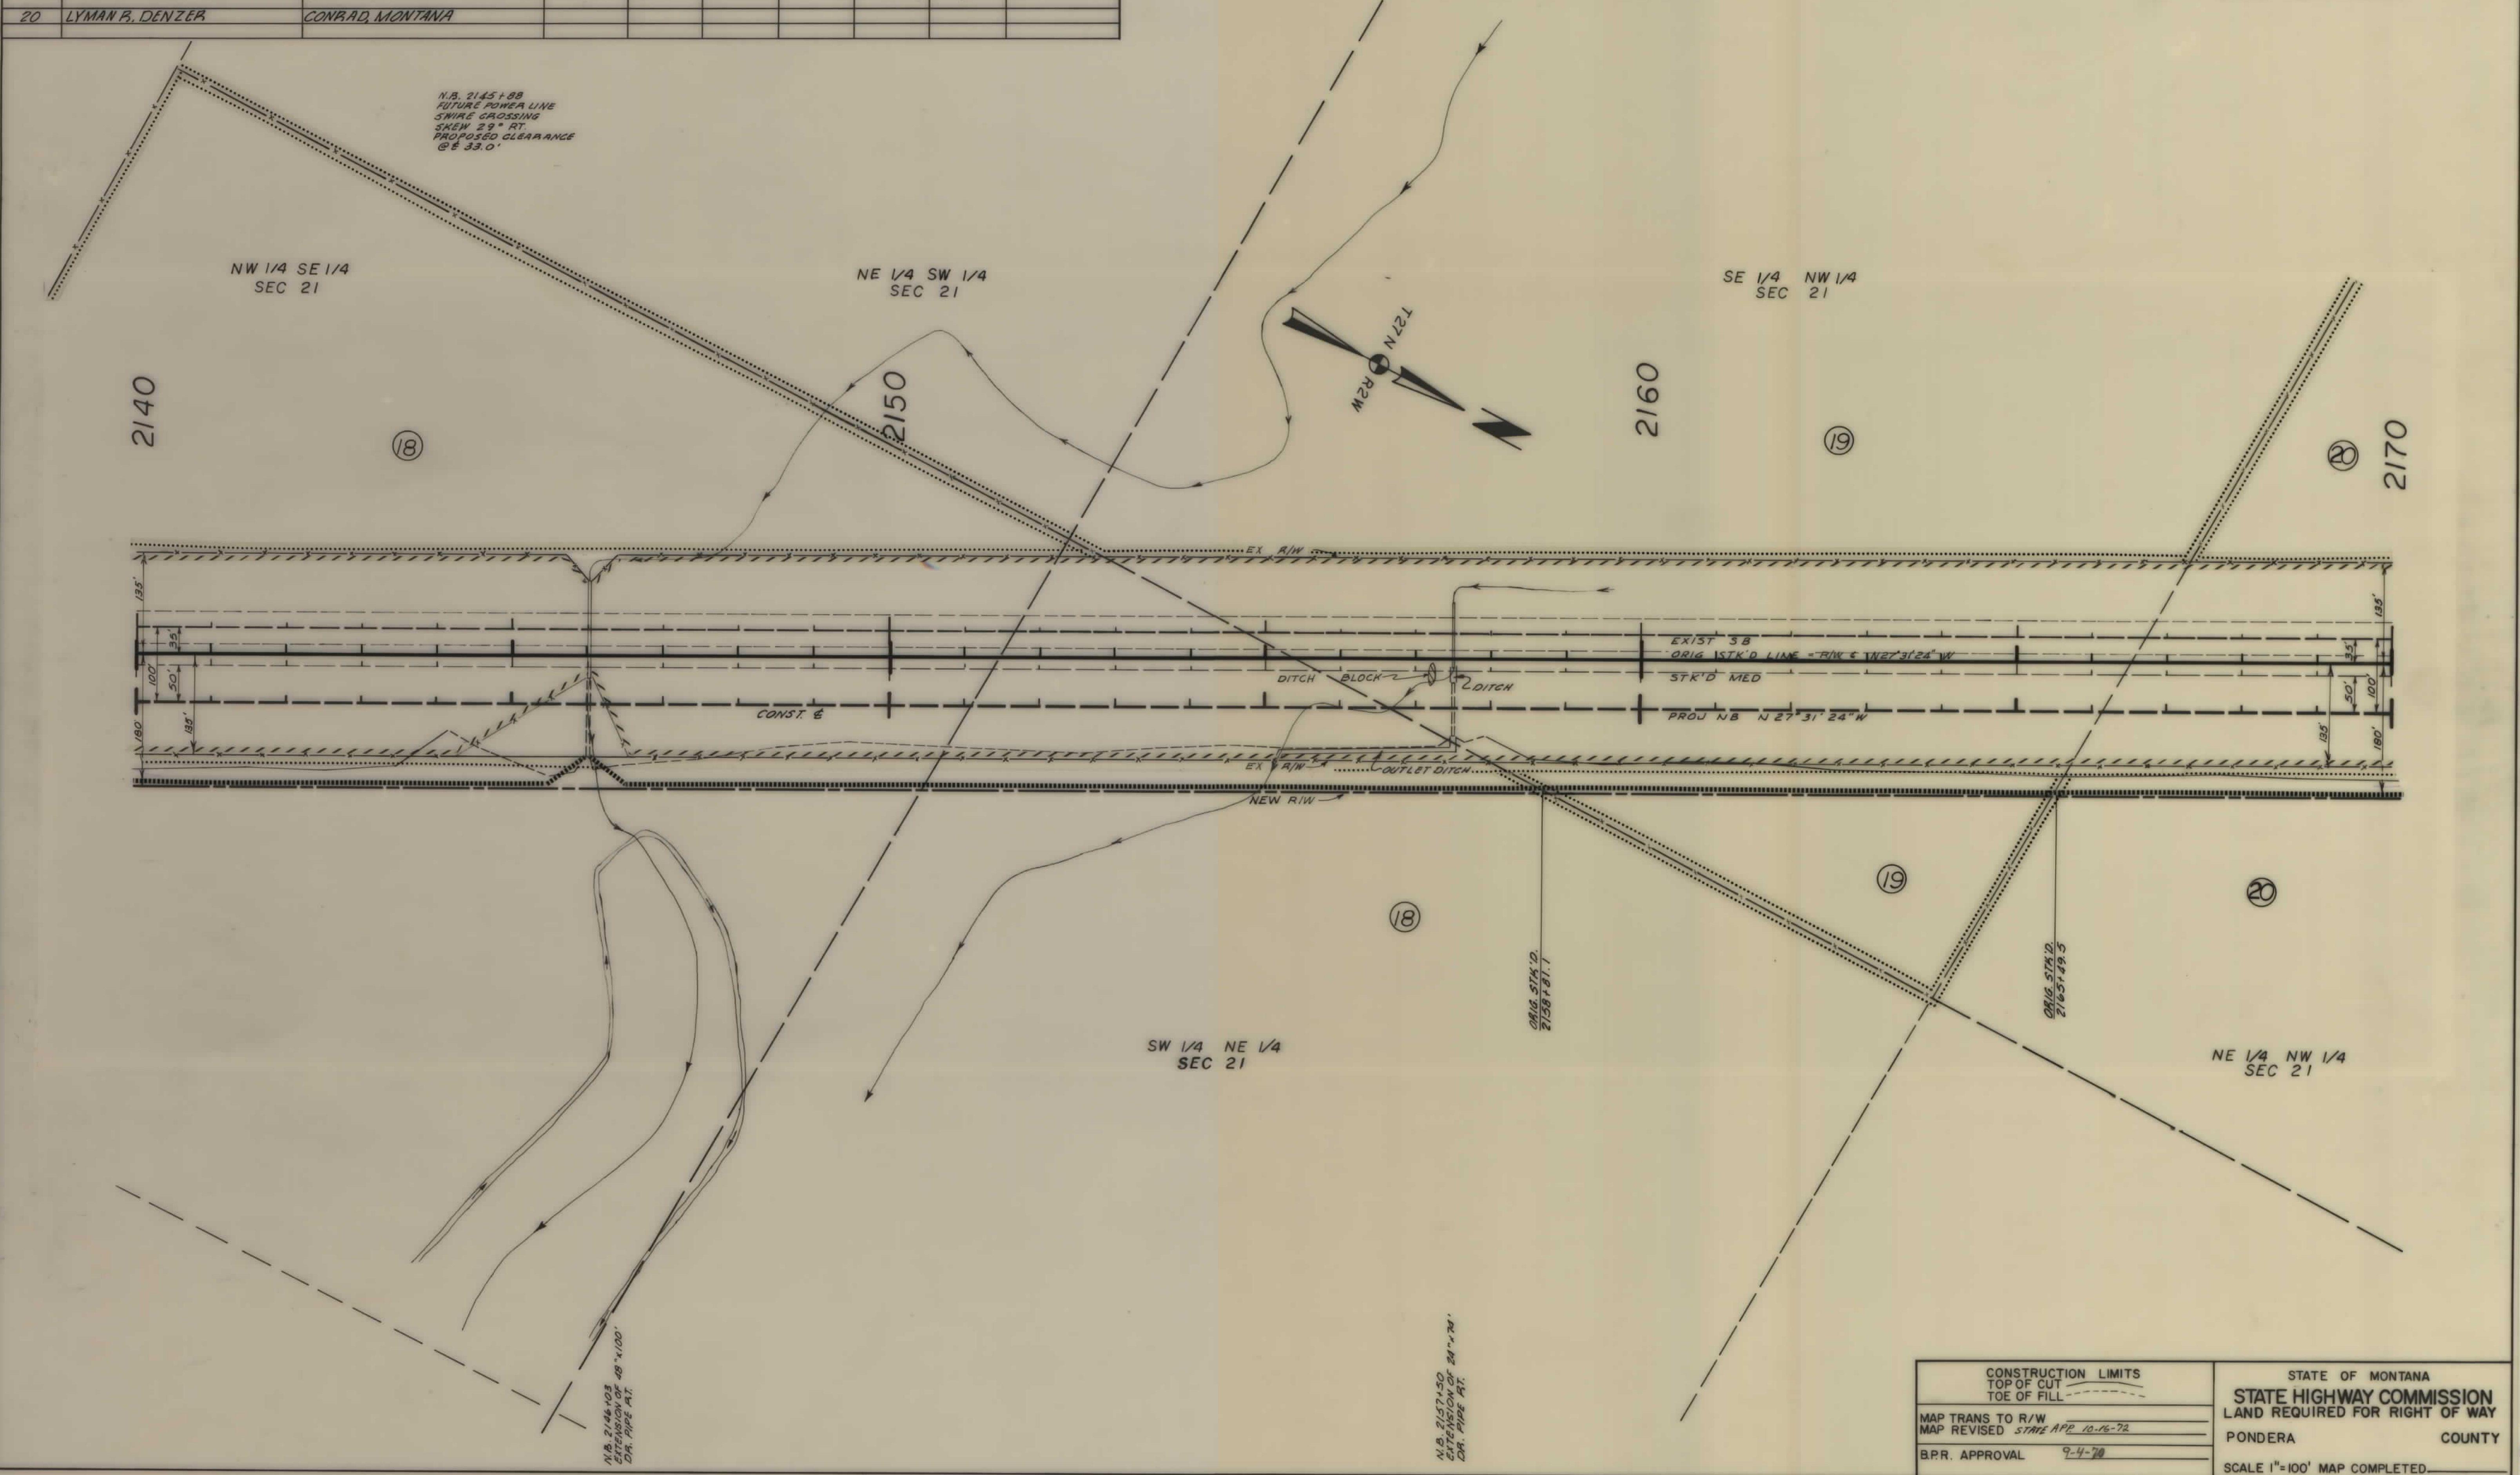

OWNERSHIPS									
PARCEL	NAME	ADDRESS	TOTAL AREA	GROSS R/W AREA	PT W AREA	AREA TO BE ACQUIRED	REMAINDER		AREA OF PERMITS & EASEMENTS
							LEFT	RIGHT	
20	LYMAN R. DENZER	CONRAD, MONTANA		2.4		2.4			
18 & 20	LYMAN R. DENZER	CONRAD, MONTANA	298.7	4.0		4.0	60.6	234.1	0.1
21	STATE OF MONTANA	HELENA, MONTANA							

FED. ROAD DIST. NO.	STATE OF MONTANA	FED. AID PROJECT NUMBERS		STATE NO.	SHEET NO.	TOTAL SHEETS
		CONST. NO.	R/W NO.			
8		I-15-7(11) 312	I-15-7(10) 312	8157-10	18	22

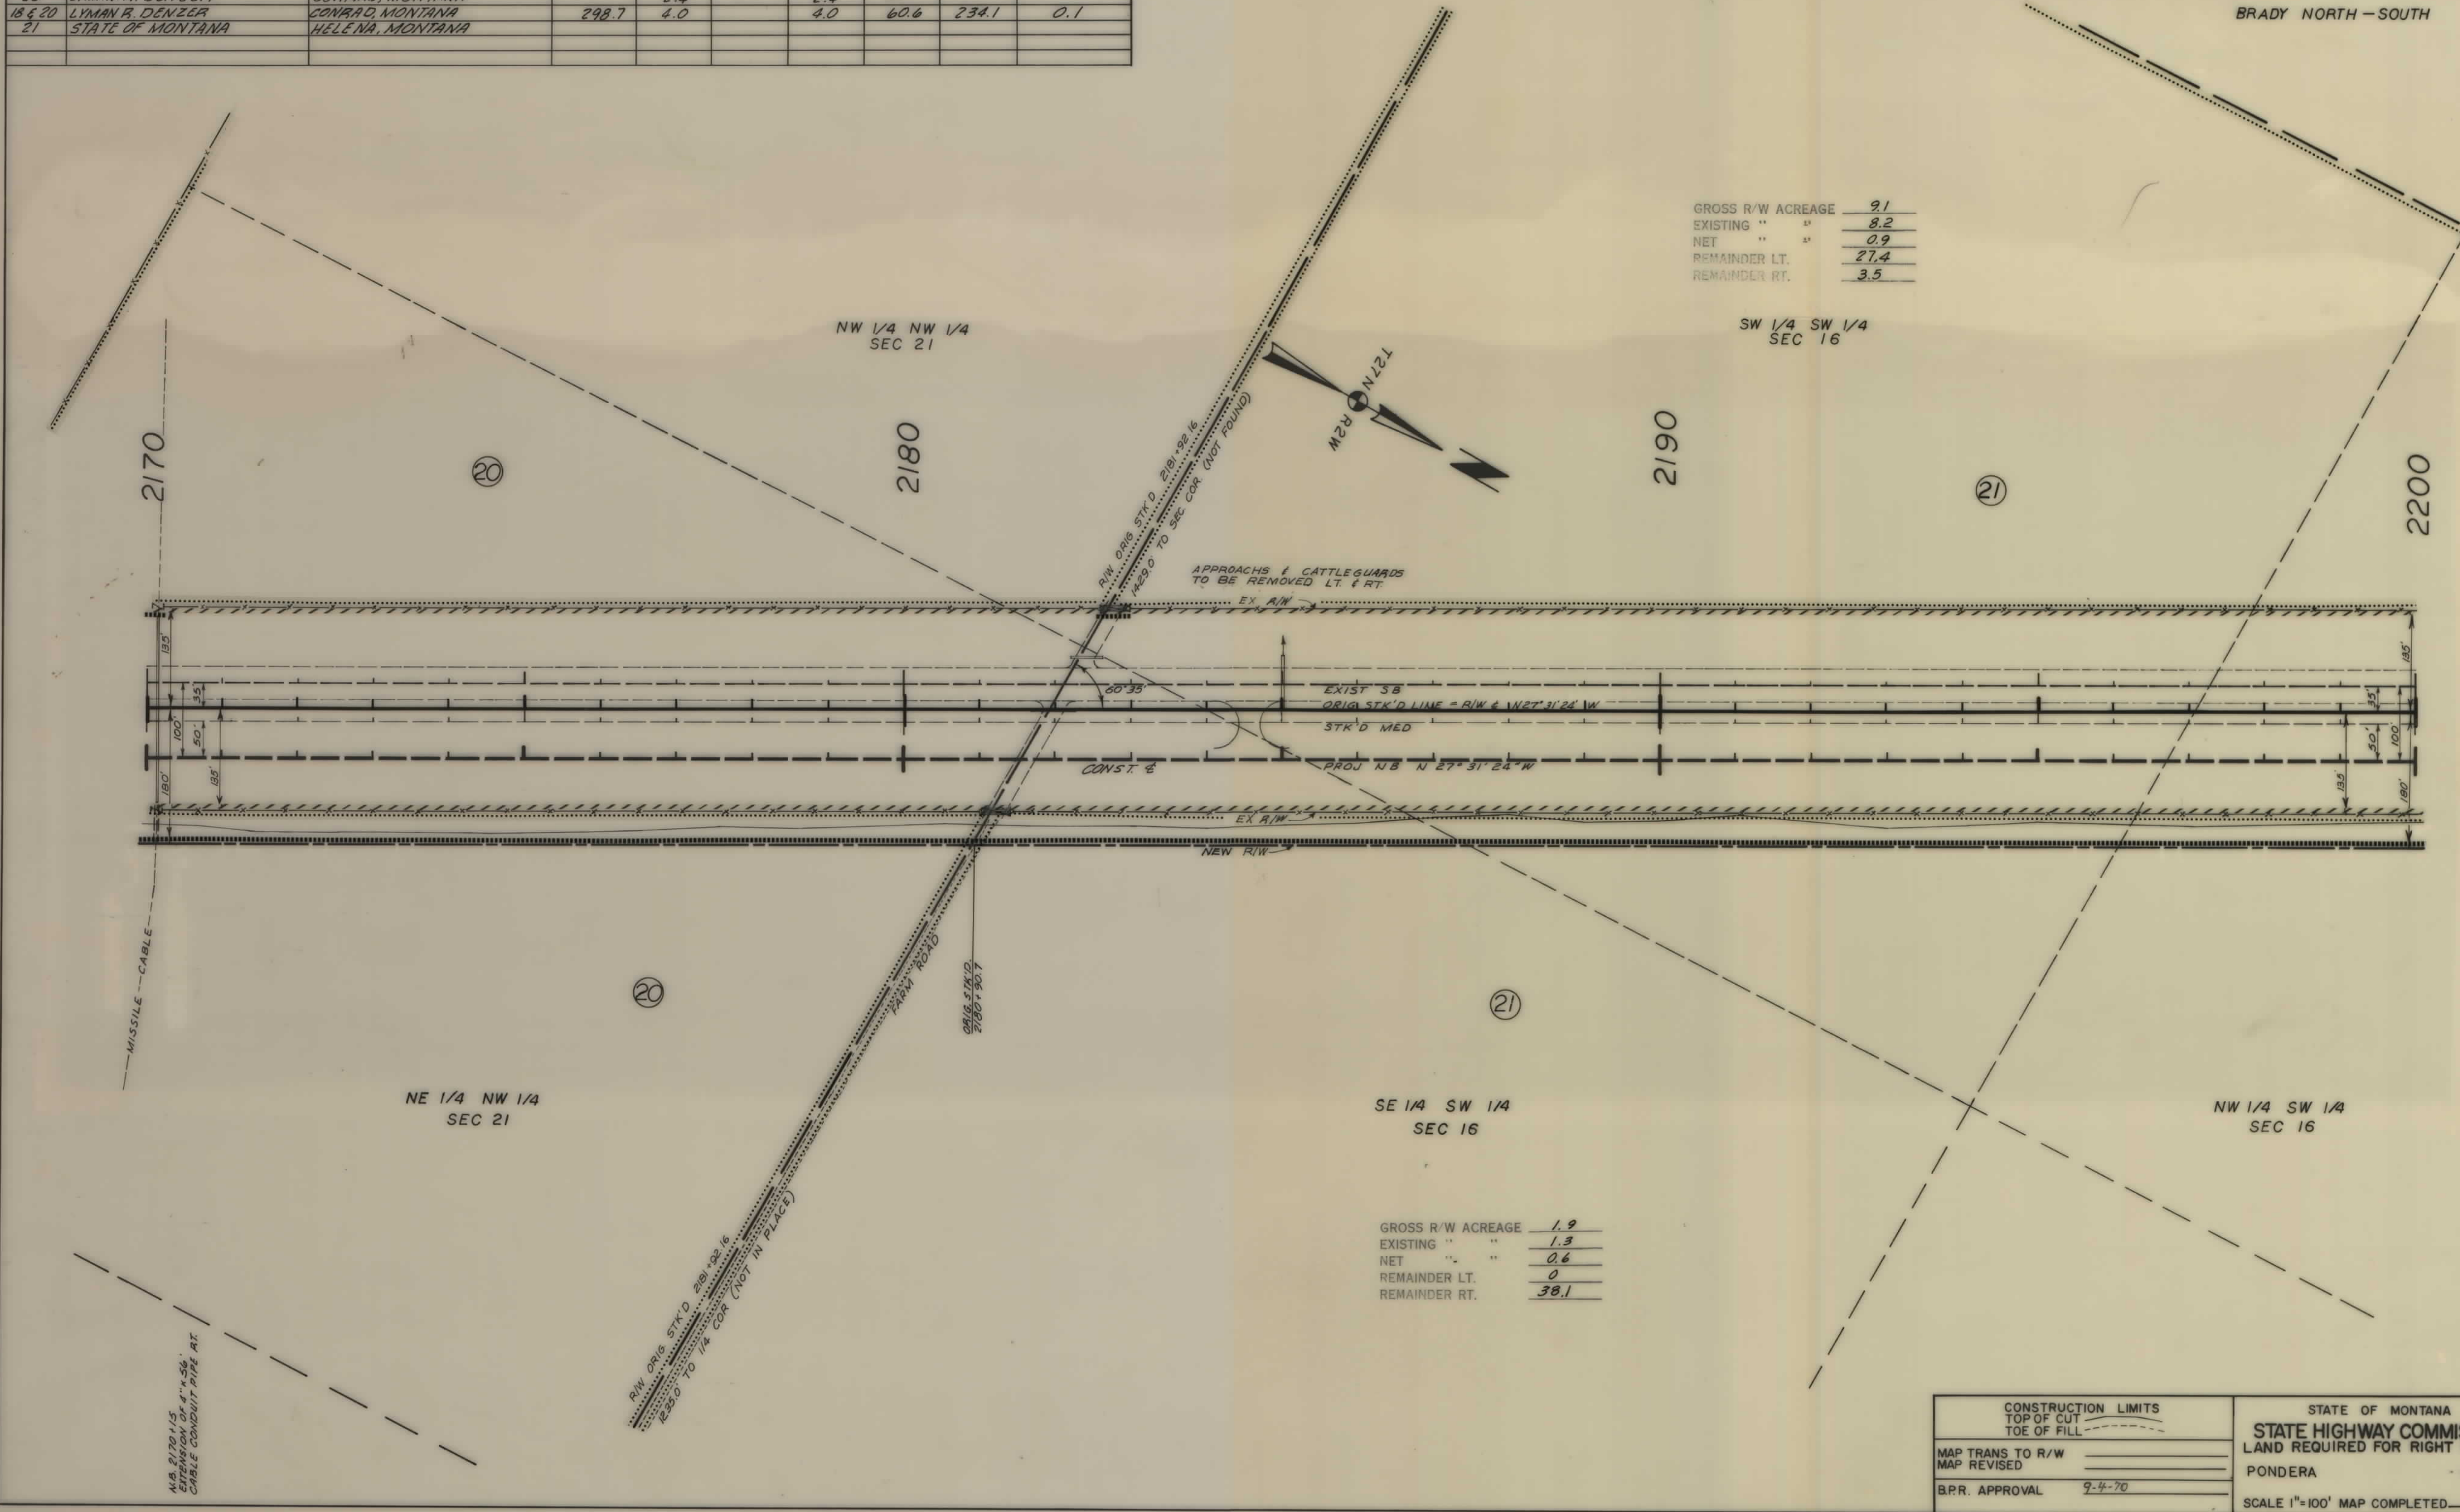


CONSTRUCTION LIMITS		STATE OF MONTANA	
TOP OF CUT		STATE HIGHWAY COMMISSION	
TOE OF FILL		LAND REQUIRED FOR RIGHT OF WAY	
MAP TRANS TO R/W		PONDERA	COUNTY
MAP REVISED		SCALE 1"=100' MAP COMPLETED	
B.P.R. APPROVAL	9-4-70		

[illegible][illegible]

FED. ROAD DIST. NO.	STATE OF	FED. AID PROJECT NUMBERS		STATE NO.	SHEET NO.	TOTAL SHEETS
		CONST. NO.	R/W NO.			
8	MONTANA	I-15-7(1) 312	I-15-7(10) 312	8157-10	19	22

BRADY NORTH-SOUTH

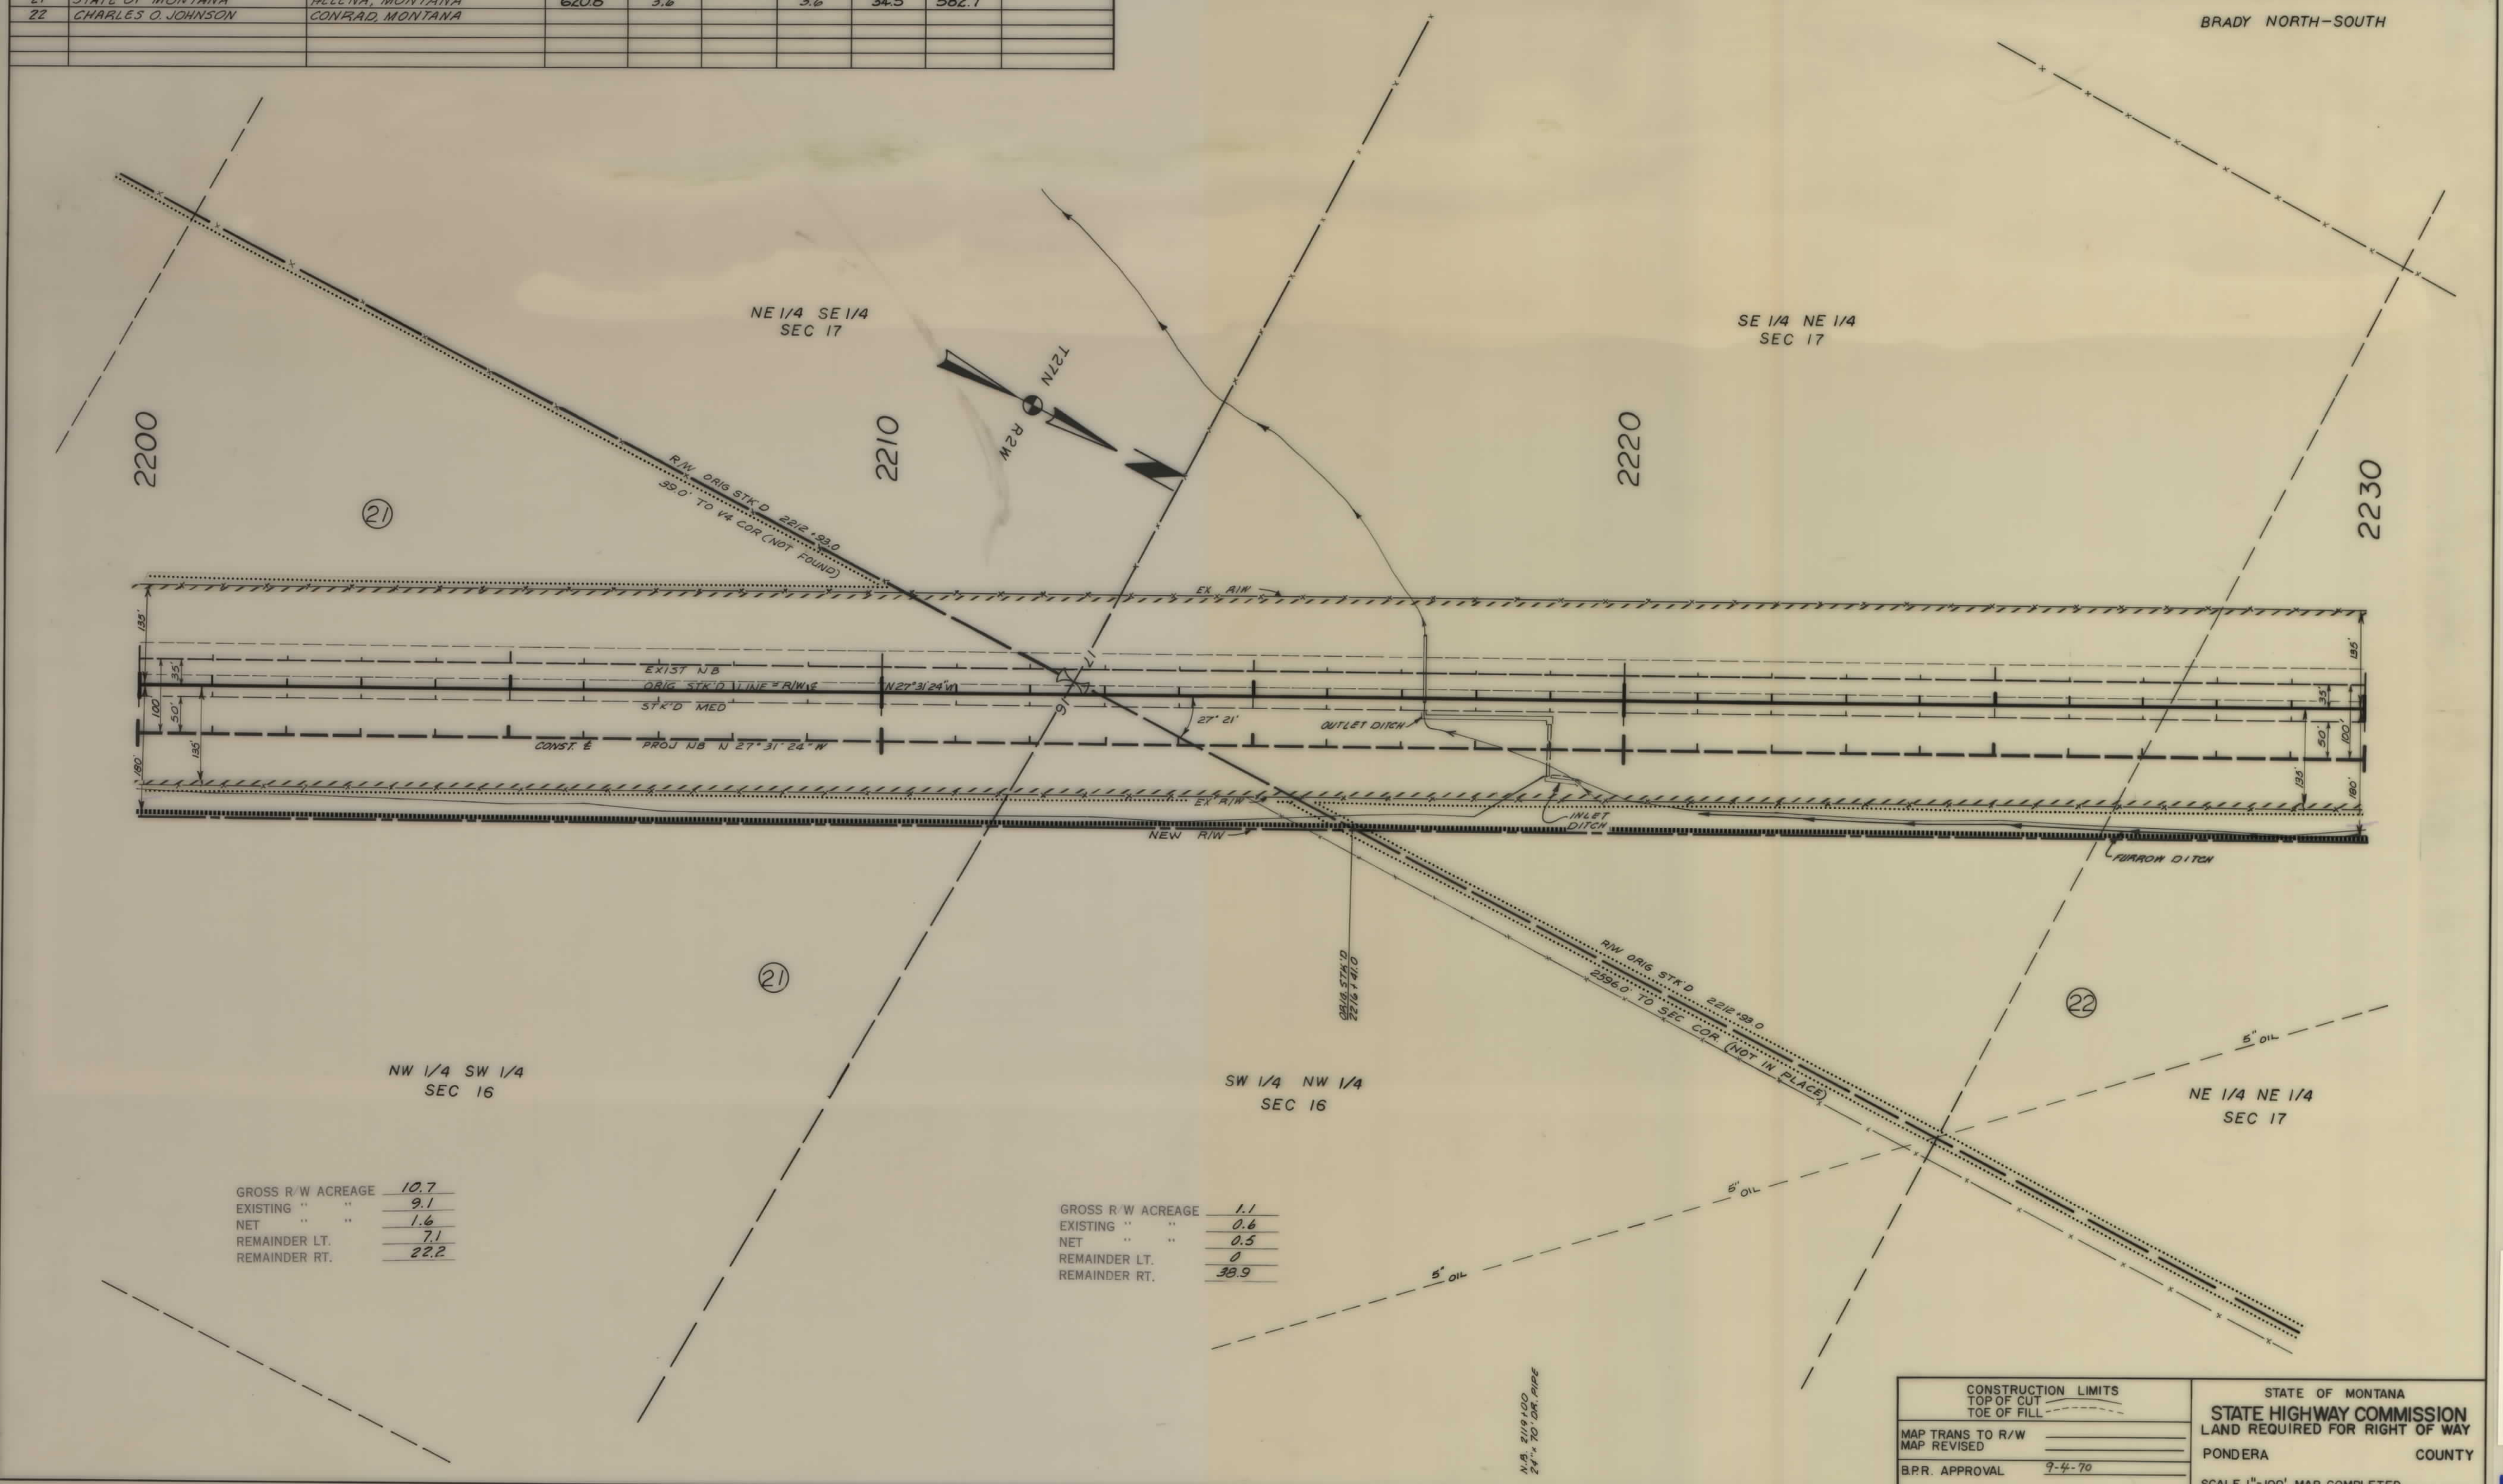

CONSTRUCTION LIMITS TOP OF CUT _____ TOE OF FILL _____		STATE OF MONTANA STATE HIGHWAY COMMISSION LAND REQUIRED FOR RIGHT OF WAY	
MAP TRANS TO R/W _____ MAP REVISED _____		PONDERA _____ COUNTY	
B.P.R. APPROVAL <u>9-4-70</u>		SCALE 1"=100' MAP COMPLETED _____	

