


PLANS
NOT
TO
SCALE

FED. ROAD DIST. NO.	STATE	FED. AID PROJECT NO.	STATE NO.	SHEET NO.	TOTAL SHEETS
8	MONT.	I-15-8(13)369	8158-13	1	11

STATE OF MONTANA STATE HIGHWAY COMMISSION


SUNBURST-SOUTH

RIGHT OF WAY PLAN OF FEDERAL AID PROJECT NO. I-15-8(13)369 R/W I-15-8(17) CONST. SUNBURST-SOUTH

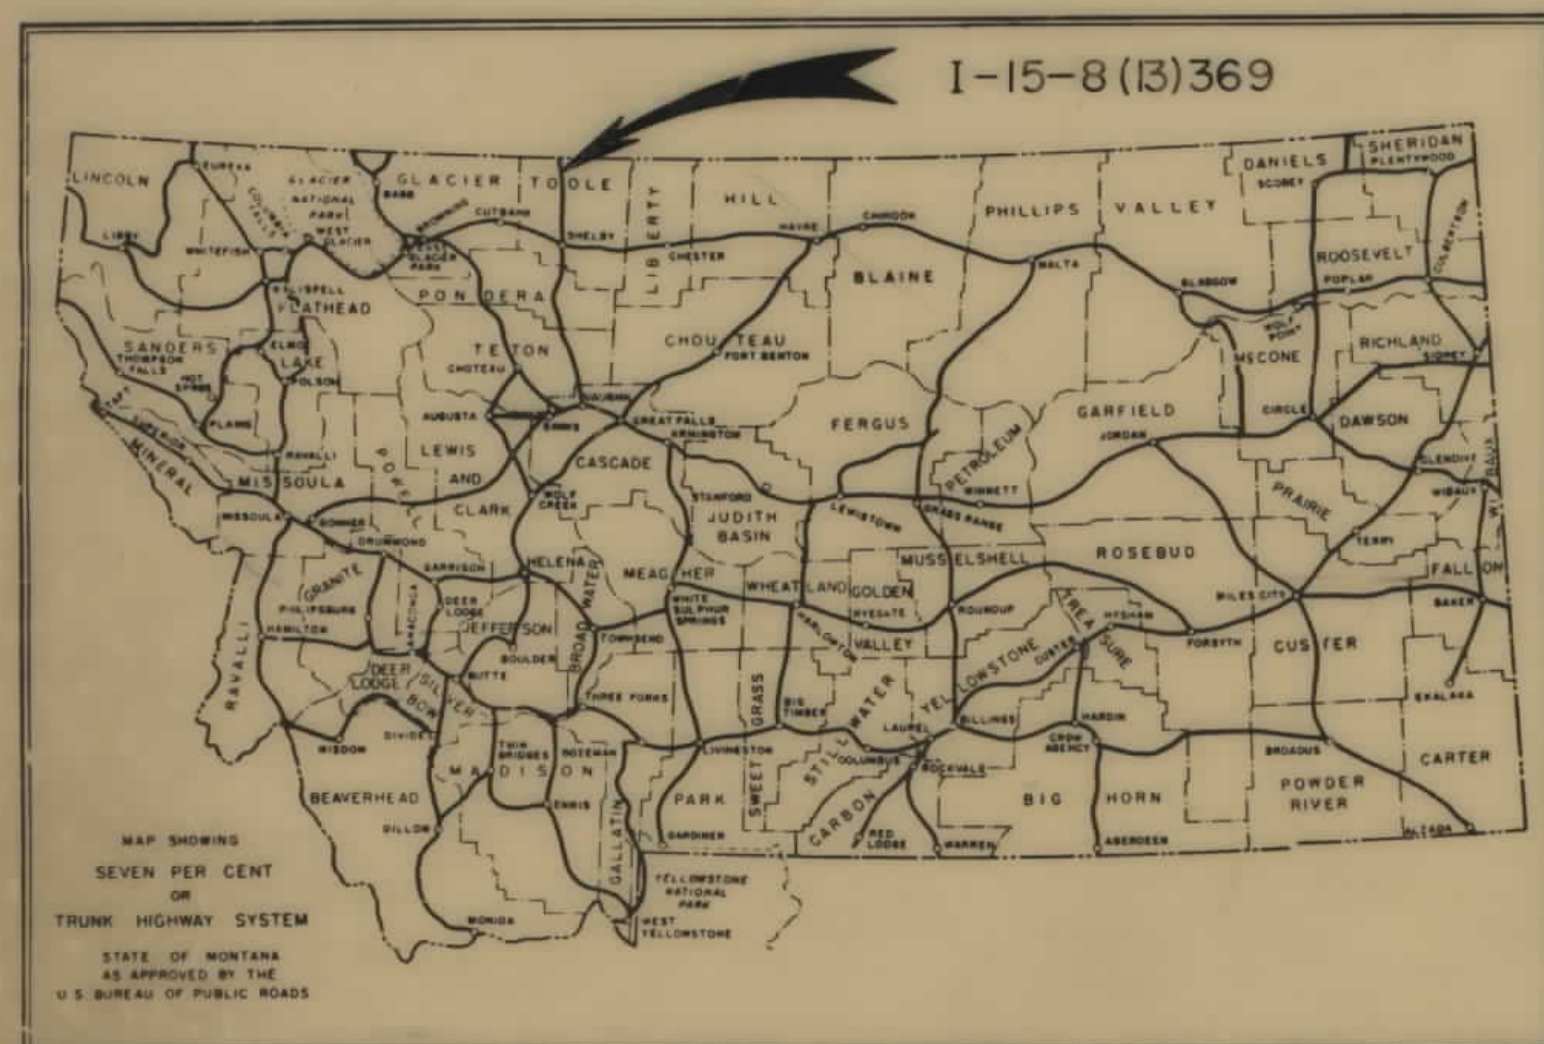

CONVENTIONAL SIGNS	
STATE AND NATIONAL LINE.....	-----
COUNTY LINE.....	-----
CITY, VILLAGE OR BOROUGH LINE.....	-----
TOWNSHIP LINE.....	-----
SECTION LINE.....	-----
RESERVATION LINE.....	-----
FENCE LINE.....	-----
GUARD RAIL.....	-----
OWNERSHIP BOUNDARY.....	-----
RIGHT OF WAY LINE.....	-----
RIGHT OF WAY LINE FENCED.....	-----
TRAVELED WAY.....	-----
RAILROADS.....	-----
RETAINING WALLS.....	-----
BASE OR SURVEY LINE.....	-----
LEVEE.....	-----
CULVERTS IN PLACE (PLAN).....	-----
NEW CULVERTS (PLAN).....	-----
NEW CULVERTS (PROFILE).....	-----
TROLLEY POLE.....	-----
POWER POLE.....	-----
TELEPHONE OR TELEGRAPH POLE.....	-----
MARSH.....	-----
DITCH.....	-----
KIPRAP.....	-----
BRIDGE.....	-----
SECTION CORNER.....	FOUND UNFOUND
1/4 SECTION CORNER.....	FOUND UNFOUND
1/16 CORNER.....	FOUND UNFOUND
CENTER OF SECTION.....	FOUND UNFOUND
CONTROL OF ACCESS WITH FENCE.....	FOUND UNFOUND
CONTROL OF ACCESS WITHOUT FENCE.....	FOUND UNFOUND
PARCEL NUMBER.....	FOUND UNFOUND
CATTLE GUARD.....	FOUND UNFOUND
GATE IN FENCE.....	FOUND UNFOUND
CONSTRUCTION CUTS.....	CUT FILL

INDEX		
PARCEL NO.	OWNERSHIPS	SHEET NO.
1A-1B	W.E. & A.B. SMOKE	2-3
2-4	JAMES V. NAPSTAD	2-3
3	NORTHWEST PRODUCTION CO.	3
5	M.T. & GRETCHEN HESLA	3
6-6A-6B	NORMONT CO.	3-4
7	BARNEY HURLEY	3-4
8-8A	ELSIE BURLEY ET AL.	4
9-9A	STATE CONT. PUR. R.F. NICHOLS	4-5
10-10A	LEONA BURKETT ET AL.	4-5
10-1A	STATE CONT. PUR. L. BURKETT ET AL.	4
11-11A-11B	CHRISTINE BRUINS ET AL.	5-6
12-12A	THE TEXAS CO.	5-6
13	TEXAS PACIFIC COAL & OIL CO. ET AL.	5-7
14-14A	CHRISTINE BRUINS ET AL.	6
15-15A	CHARLES W. & W. M. LUCKENBILL	6
16-16A-16B	TEXAS PACIFIC COAL & OIL CO. ET AL.	5-7
17-17A-17B	JOSEPH M. FAUQUE	7-8
18-18A-18B	CARROLL W. SCHLEGEL	7-8
19-22	RUSSELL F. & RITA B. JOHANNSEN	8-9
20-20A	HARDROCK OIL CO.	8
21-21B	S.E. HANNON	8-9
23-23A	LILLIE A. JOHANNSEN	9-10
24	UNITED STATES OF AMERICA	10
24A	HAER OIL PROPERTIES	3
21A	DELETED	
10-1	DELETED	
18C	CARROLL W. SCHLEGEL	9
19A	RUSSELL F. & RITA B. JOHANNSEN	8
20B	HARDROCK OIL CO.	9
21C	STATE OF MONTANA	9-10
23C	LILLIE A. JOHANNSEN	10
24A	UNITED STATES OF AMERICA	10
22A	RUSSELL F. & RITA B. JOHANNSEN	9
12A-P	TREASURE STATE OIL CO.	5
20B-P1	TREASURE STATE OIL CO.	8
20B-P2	HOMESTEAK OIL & GAS CO.	8
25	TOOLE COUNTY	11
26, 27 & 28	H.O. INSTEBO	11

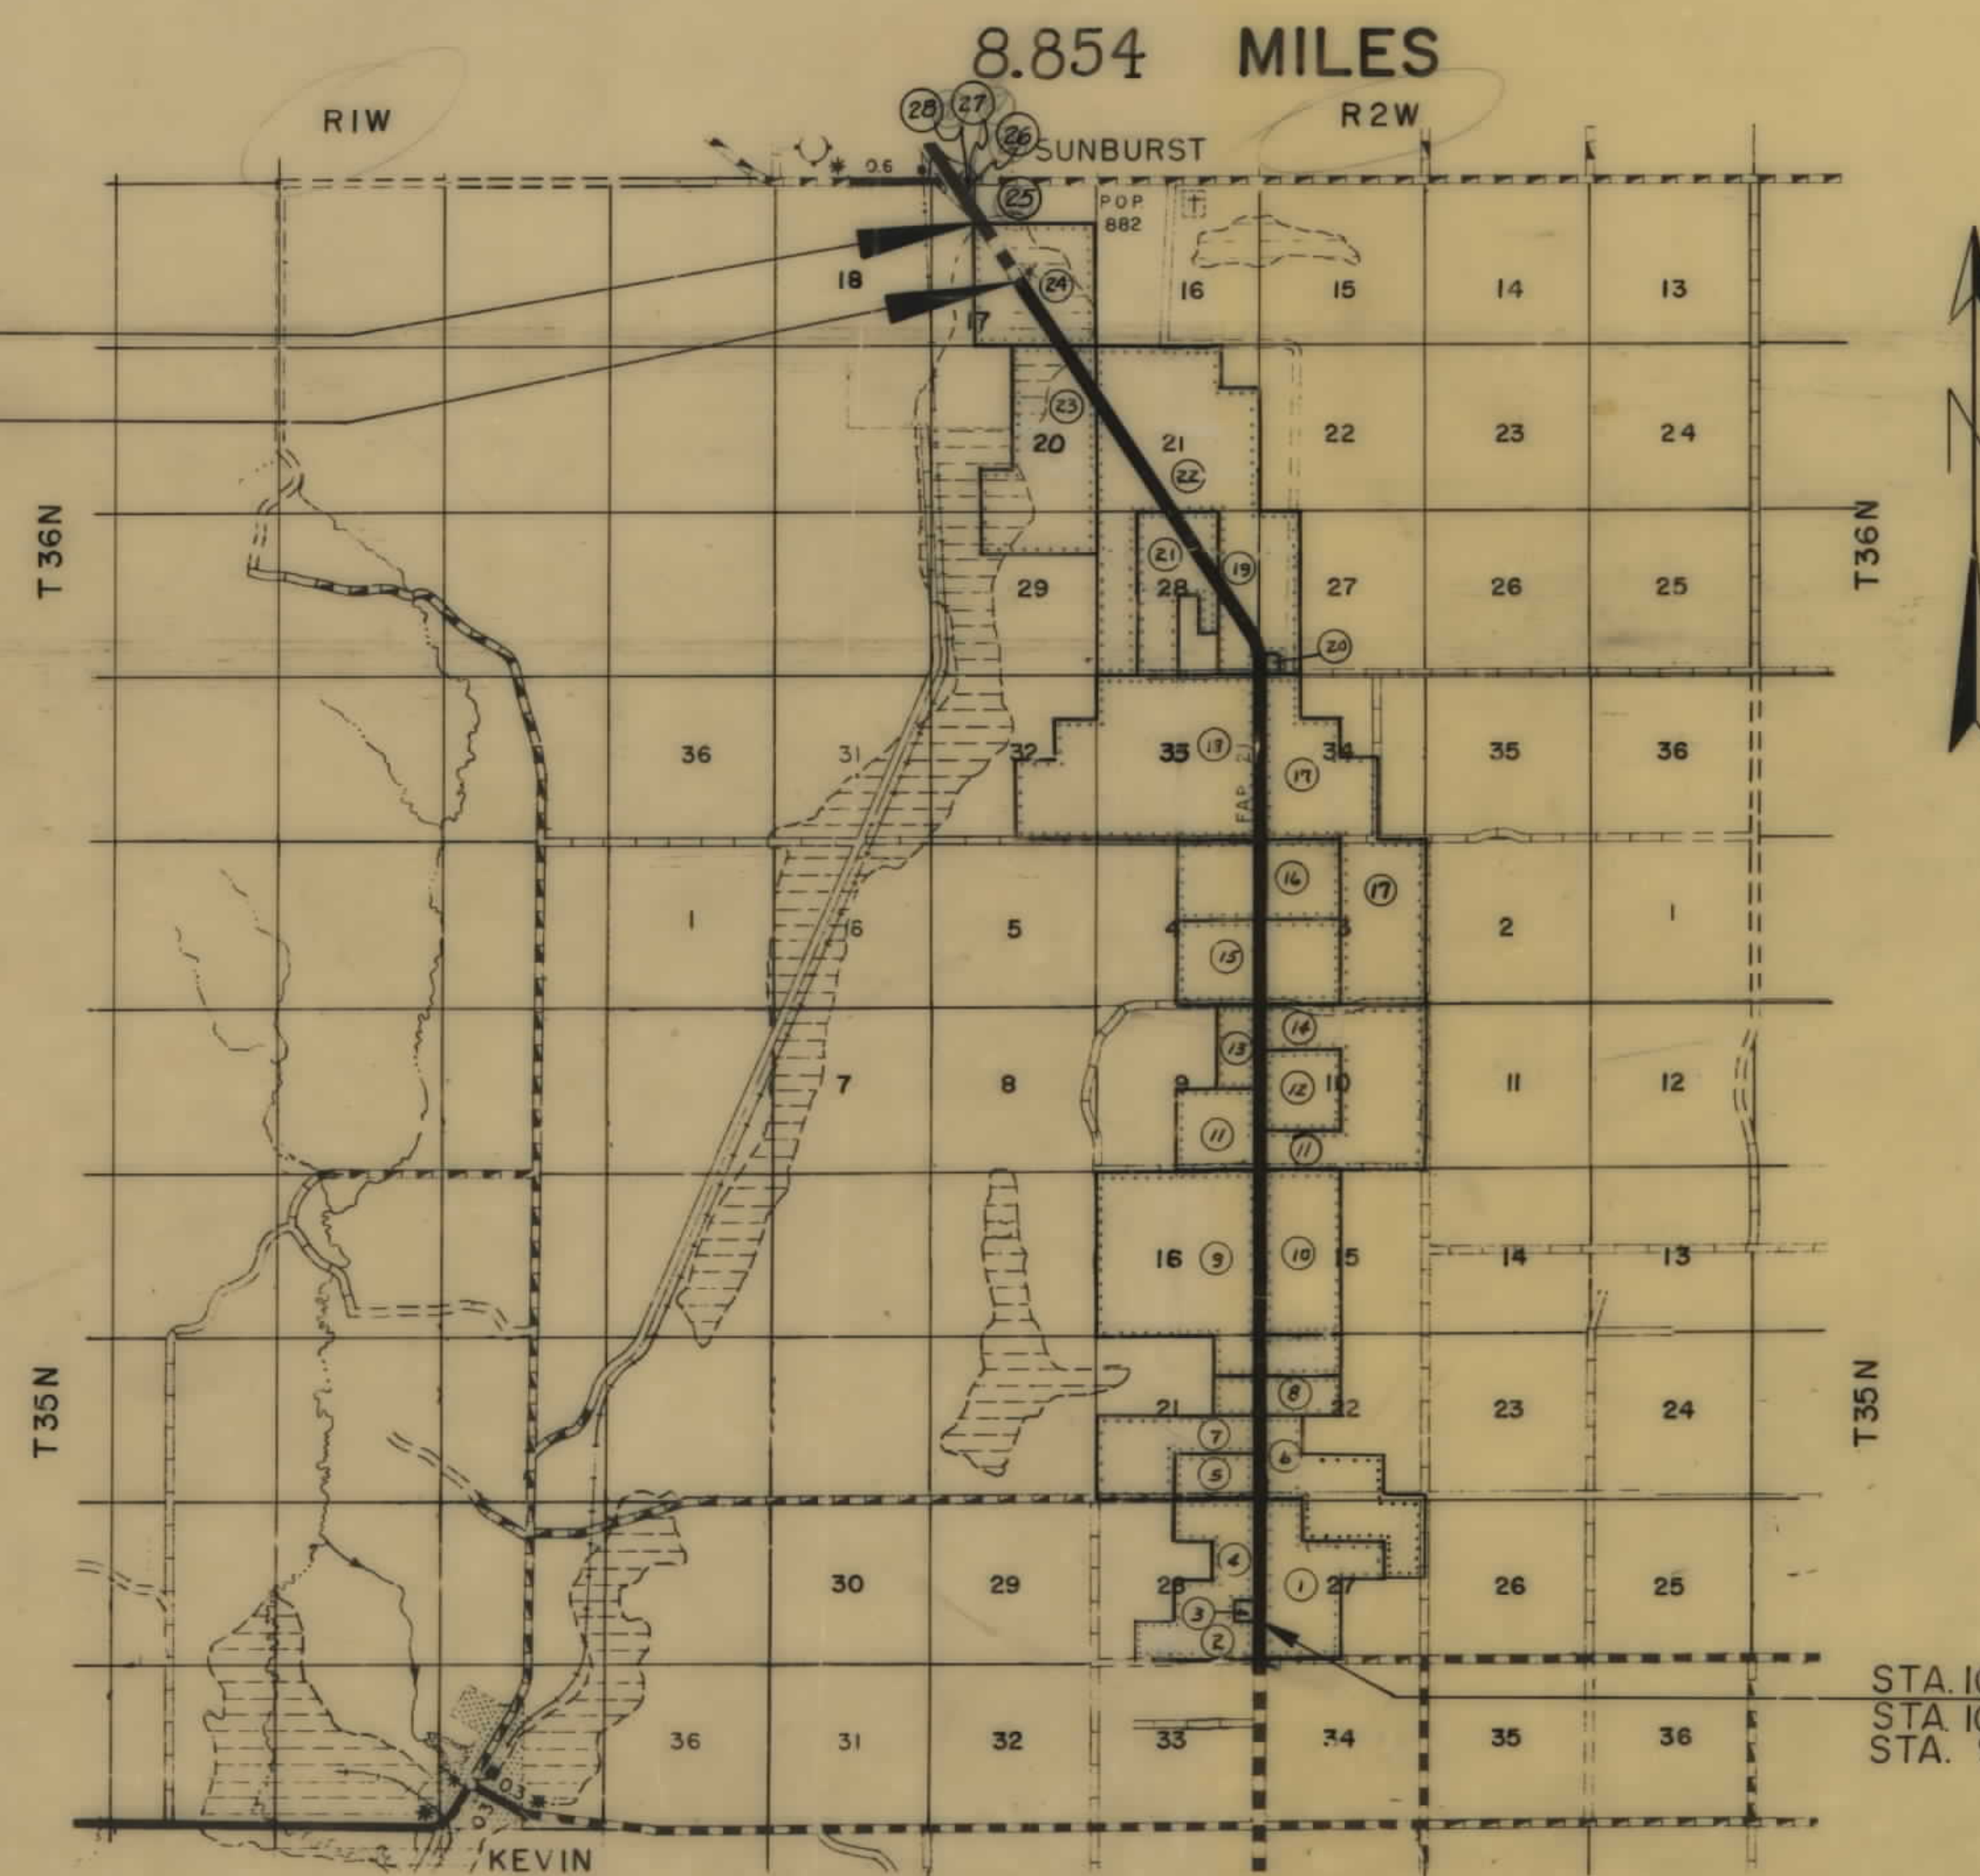

STA. 1044+72.0 BEG. I-15-8(13)369
STA. 1044+72.0 END I-15-8(12)357=
STA. 941+50.5 ON FAP 243B


STATE HIGHWAY COMMISSION OF MONTANA	
APPROVED:	STATE OF MONTANA REGISTERED No. 174ES LEWIS M. CHITTIM CIVIL ENGINEER AND LAND SURVEYOR
1-23 19 68 STATE HIGHWAY ENGINEER	
U.S. DEPARTMENT OF TRANSPORTATION FEDERAL HIGHWAY ADMINISTRATION BUREAU OF PUBLIC ROADS	
APPROVED:	
DIVISION ENGINEER	DATE

12-13-68, 5-2-69

OWNERSHIPS								
PARCEL	N A M E	A D D R E S S	TOTAL ACREAGE	GROSS TAKE ACREAGE	P.T.W. ACREAGE	NET TAKE ACREAGE	REMAINDER LEFT	CONST. PERMIT AREA.
6	NORMONT COMPANY	407 FORD BLDG. - GT. FALLS, MONT.	320.00	7.73	2.43	5.30	312.27	
7	BARNEY HURLEY	KEVIN, MONT.	240.00	10.15	1.21	8.94	229.85	
8	ELSIE BULEY ET AL.	2514 1 ST AVE. SO. - GT. FALLS, MONT.	120.0	11.82	2.73	9.09	31.21	76.97
9	STATE OF MONTANA - CONT. PUR. PAUL F. NICHOLS	BOX 31 - SUNBURST, MONT.	720.00	44.55	6.08	38.47	638.48	36.97
10	LEONA BURKETT ET AL.	SUNBURST, MONT.	360.0	12.18	4.87	7.31	347.82	1.35 AC.
10.1	DELETED							
6A	NORMONT COMPANY	407 FORD BLDG. - GT. FLS, MONT.		2.51		2.51		
8A	ELSIE BULEY ET AL.	GREAT FALLS, MONT.	76.97	1.21		1.21	75.76	
10.1A	STATE - CON. PUR. - LEONA BURKETT ET AL.		36.97	1.56		1.56	35.41	
10A	LEONA BURKETT ET AL.	SUNBURST, MONT.	347.82	7.99		7.99	339.83	
6A, 6B	NORMONT COMPANY	GT. FLS, MONT.	312.27	2.68		2.68	309.59	
6A, 6D	CEDAR B. ARONOW	153 MAIN ST, SHELBY, MONT 59474	FOR NEGOTIATIONS ONLY					
7-P	" " 

FED. ROAD DIST. NO.	STATE	FED. AID PROJECT CONST. NO.	NUMBERS R/W NO.	STATE NO.	SHEET NO.	TOTAL SHEETS
8	MONT.		I-15-8(13)369	8158-13	4	11

SUNBURST - SOUTH

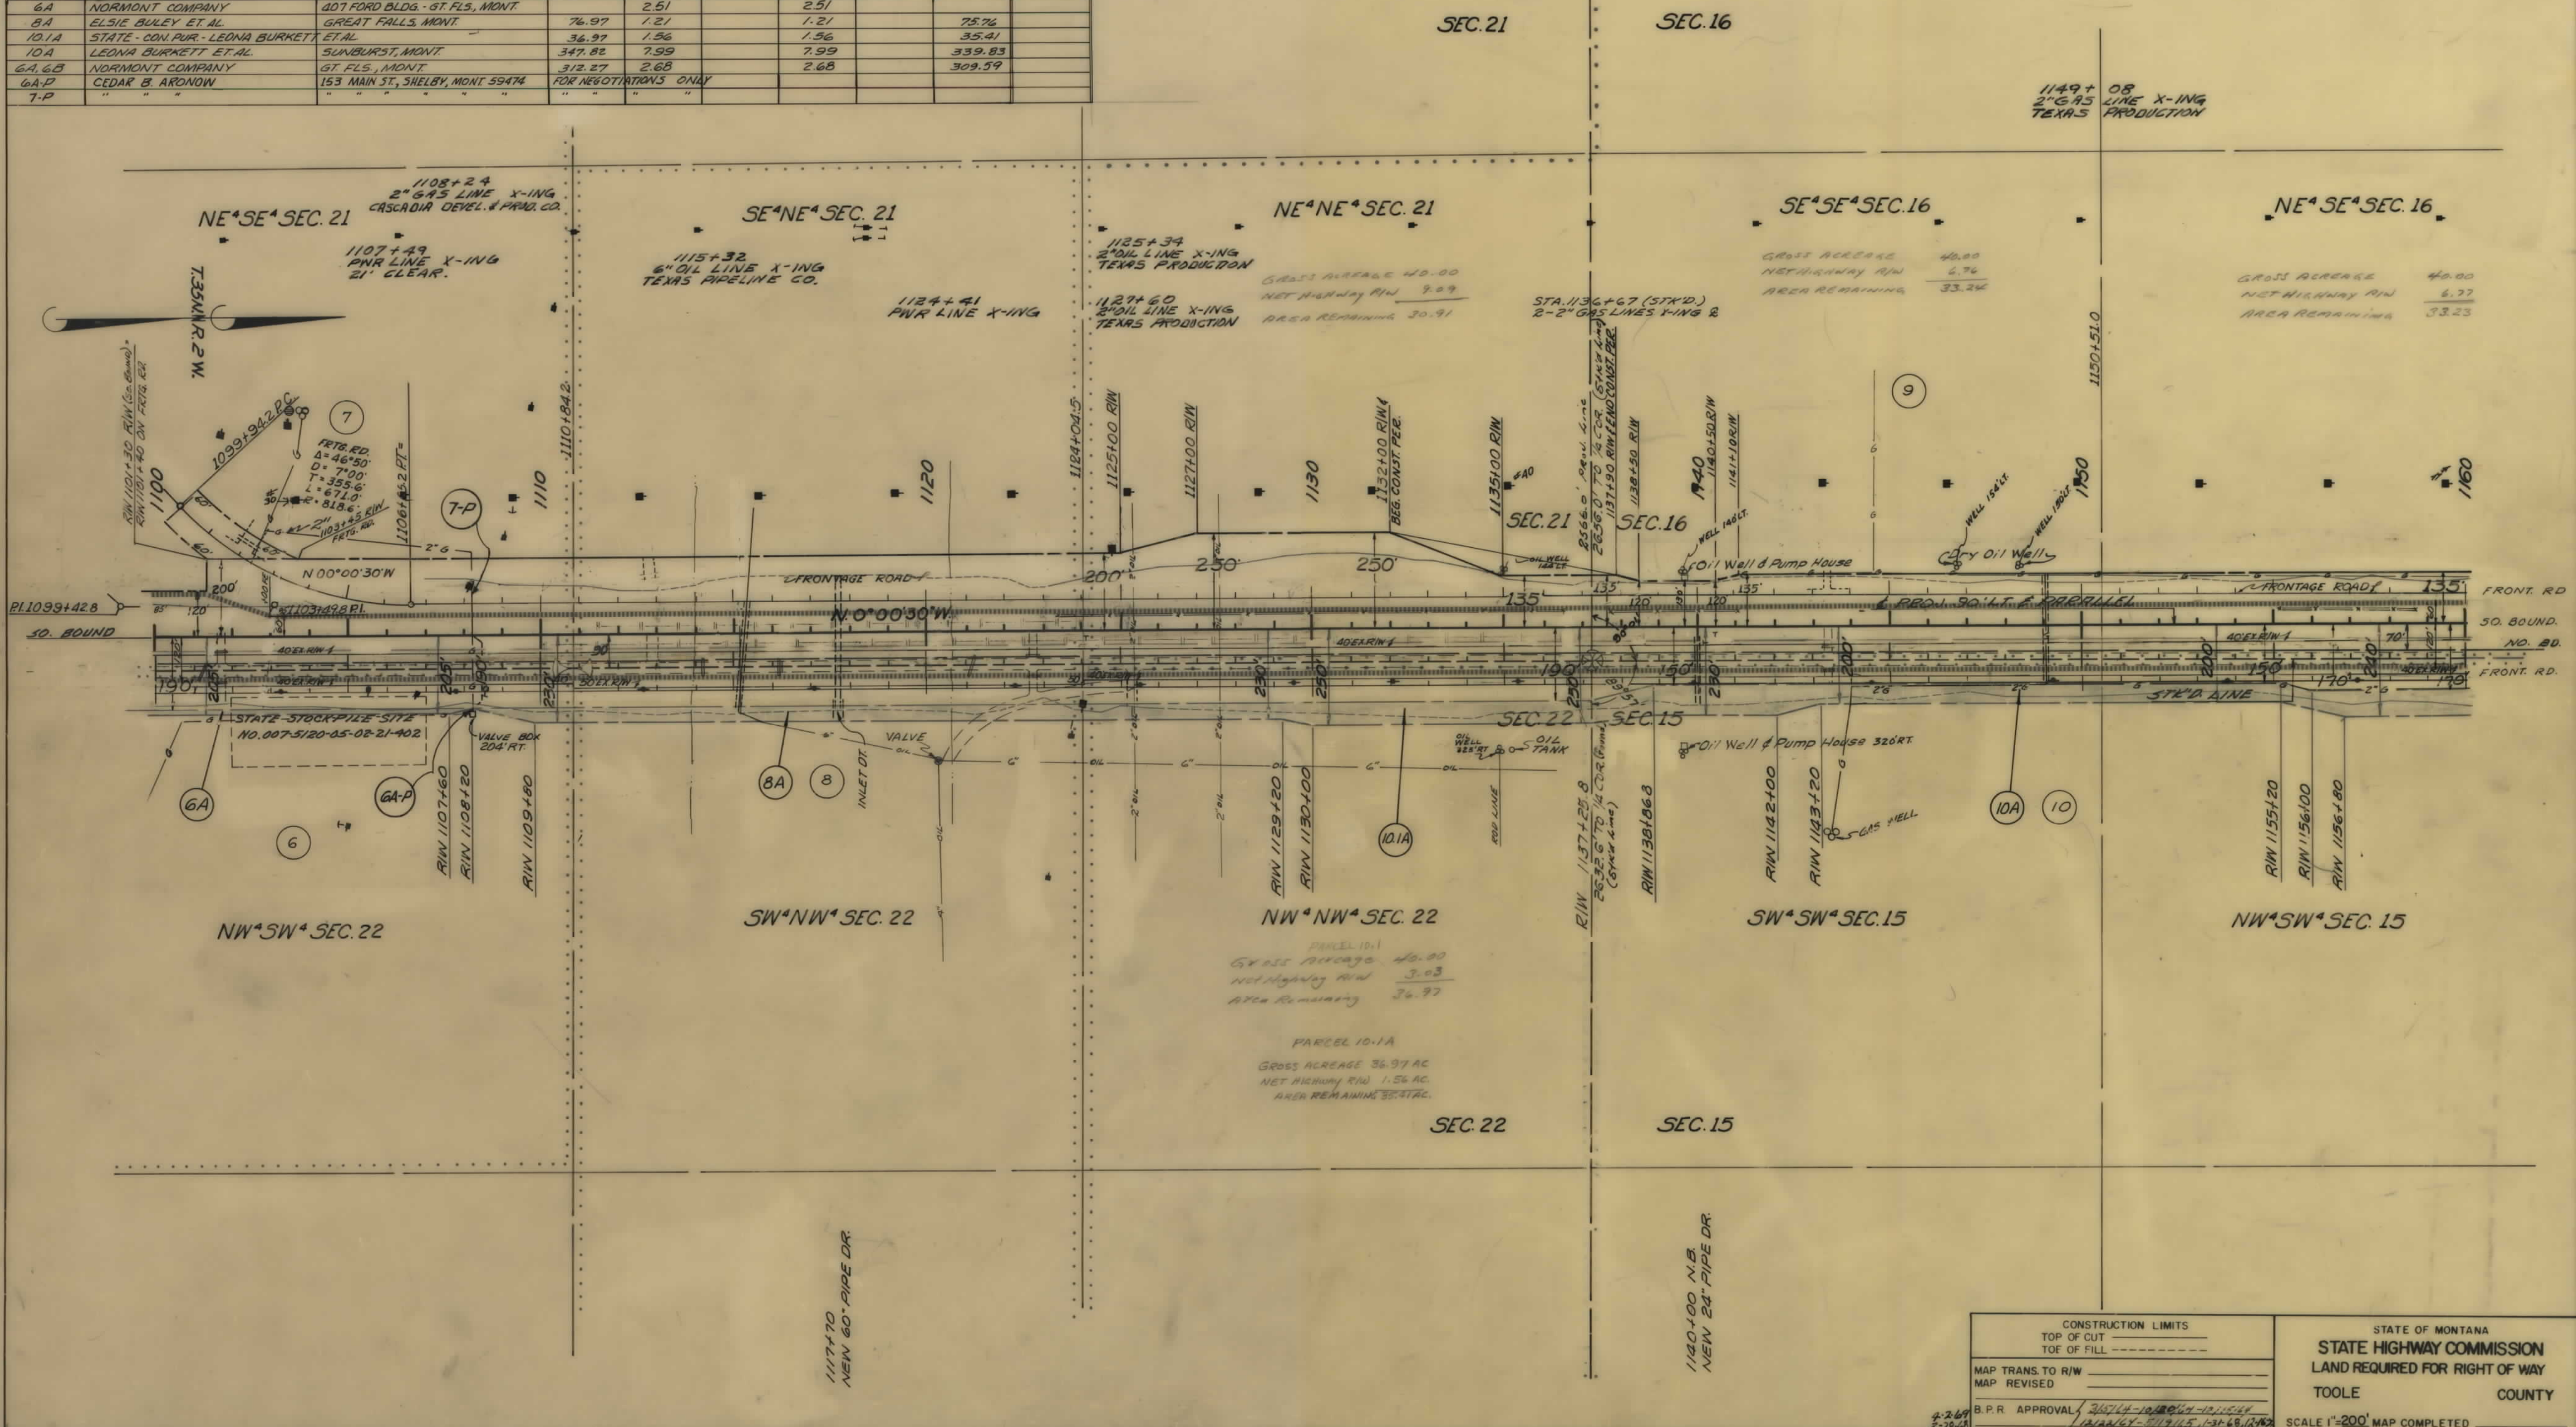


CONSTRUCTION LIMITS TOP OF CUT TOP OF FILL	STATE OF MONTANA STATE HIGHWAY COMMISSION LAND REQUIRED FOR RIGHT OF WAY TOOLE COUNTY
MAP TRANS. TO R/W MAP REVISED	
B.P.R. APPROVAL	SCALE 1"=200' MAP COMPLETED

OWNERSHIPS									
PARCEL	NAME	ADDRESS	TOTAL ACREAGE	GROSS TAKE ACREAGE	P.T.W. ACREAGE	NET TAKE ACREAGE	REMAINDER LEFT	REMAINDER RIGHT	CONST. PERMIT AREA
9	STATE OF MONTANA - ASSESSED TO PAUL F. NICHOLS (ROBT. A. BURKETT	BOX 31 - SUNBURST, MONT.	720.0	44.55	6.08	38.47	638.48	34.97	1.35 AC.
10	LEONA BURKETT ET AL.	SUNBURST, MONT.	360.0	12.18	4.87	7.31		347.82	
11	CHRISTINE BRUINS ET AL.	BOX 304 - HELENA, MONT.		24.16	3.64	20.52			
12	THE TEXAS COMPANY	BOX 2100 - DENVER, COLO.	160.0	4.24	2.43	1.81		155.76	
13		BOX 2110 - FORT WORTH, TEXAS	80.0	14.26	2.43	11.83	65.74		
9A	STATE - ASSESSED TO RF NICHOLS ET AL.; BOX 31, SUNBURST, MONT.		638.48	0.54		0.54	637.94		
10A	LEONA BURKETT ET AL.	SUNBURST, MONT.	347.82	7.99		7.99		339.83	
11A	CHRISTINE BRUINS ET AL.	BOX 304, HELENA, MONT.		3.61		3.61			
11B	"	"	140.73	0.14		0.14	140.59		
12A	THE TEXAS COMPANY	BOX 2100, DENVER, COLO.	155.76	4.29		4.29		151.47	
12A-P	TREASURE STATE OIL CO.	SUNBURST, MONT. 59482	FOR NEGOTIATIONS ONLY						


FED. ROAD DIST. NO.	STATE	FED. AID PROJECT NUMBERS CONST. NO.	R/W NO.	STATE NO.	SHEET NO.	TOTAL SHEETS
8	MONT.	I-15-8(13) 369		8158-13	5	11

SUNBURST - SOUTH

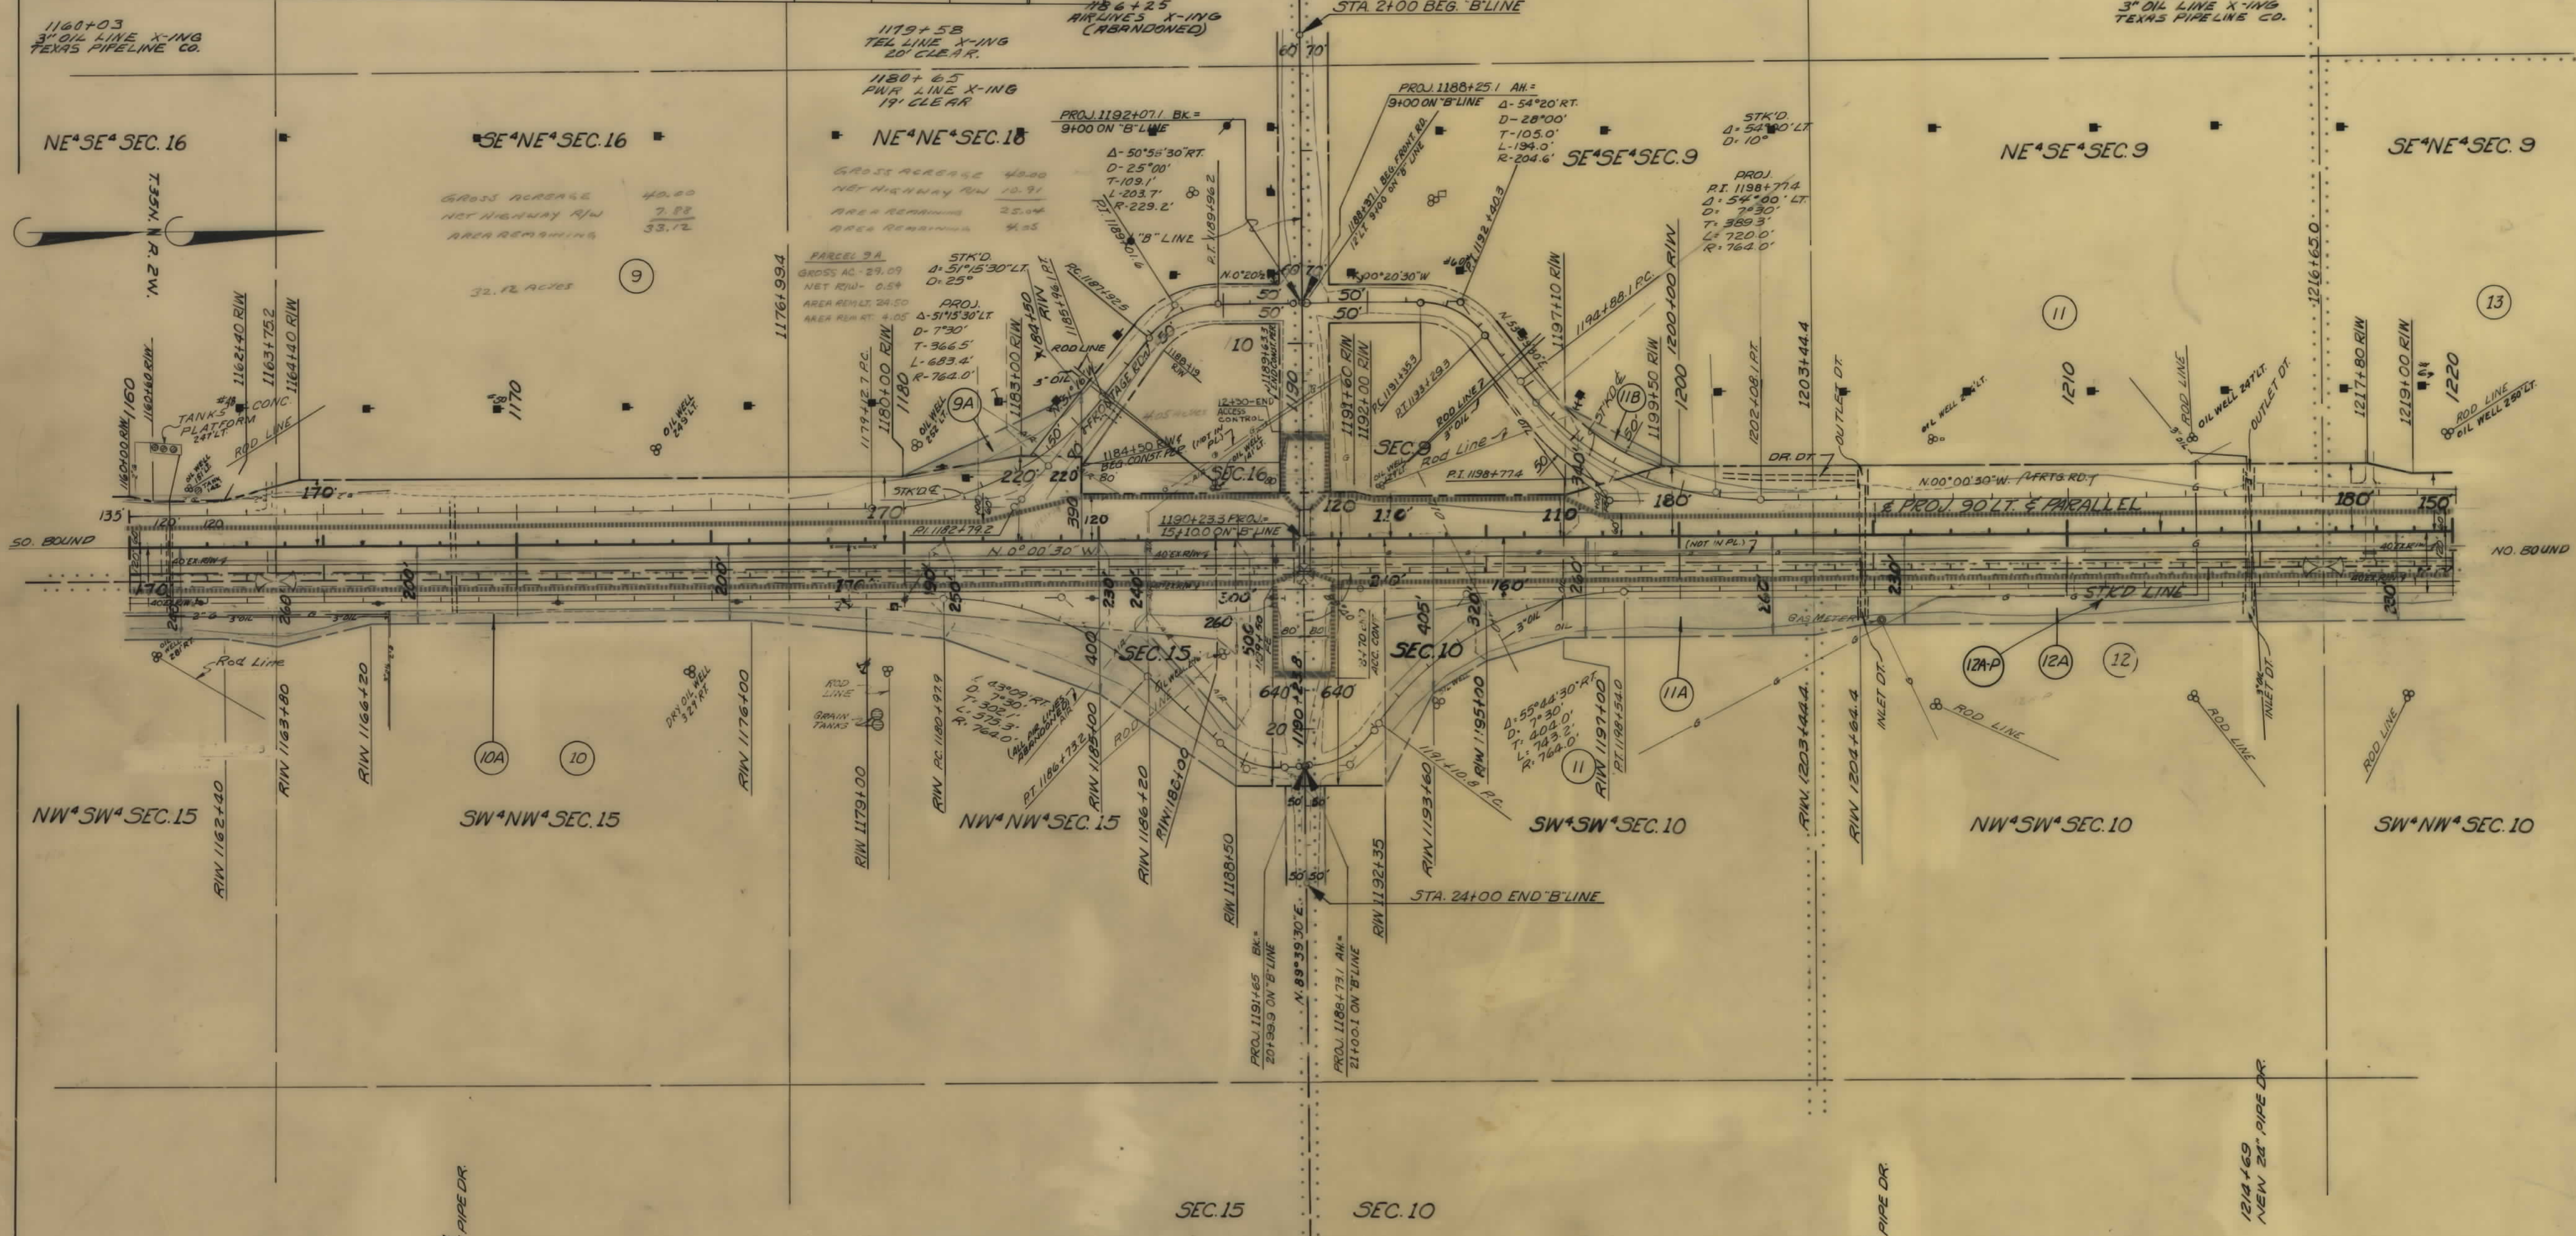

CONSTRUCTION LIMITS TOP OF CUT TOE OF FILL	STATE OF MONTANA STATE HIGHWAY COMMISSION LAND REQUIRED FOR RIGHT OF WAY TOOLE COUNTY
MAP TRANS TO R/W MAP REVISED	
B.P.R. APPROVAL	SCALE 1"=200' MAP COMPLETED


OWNERSHIPS									
PARCEL	NAME	ADDRESS	TOTAL ACREAGE	GROSS TAKE ACREAGE	P.T.W. ACREAGE	NET TAKE ACREAGE	REMAINDER		CONST. EASEMENT
							LEFT	RIGHT	
16	TEX. PAC. C&O CO. & BILLY J. MOORE, JR.	RD. 1763, BILLINGS, MONT.	319.20	38.56	5.64	32.92	134.24	146.40	
17	JOSEPH M. FAUQUE	SUNBURST, MONT.	677.92	13.84	6.92	6.92		664.08	
18	CARROLL W. SCHLEGEL	SUNBURST, MONT.	840.00	27.01	4.24	22.77	812.99		
16A	TEX. PAC. C&O CO. & BILLY J. MOORE, JR.	RD. 1763, BILLINGS, MONT.		3.94	0.26	3.68			
16B	"	"		0.55		0.55			
16C	"	"	134.24	0.19		0.19	134.05		
16A-B	"	"	146.40	4.49		4.49		141.91	
17A	JOSEPH M. FAUQUE	SUNBURST, MONT.		0.86		0.86			
17B	"	"		8.41	0.32	8.09			0.12 AC.
18A	CARROLL W. SCHLEGEL	SUNBURST, MONT.		0.28		0.28			
18B	"	"		8.75		8.75			

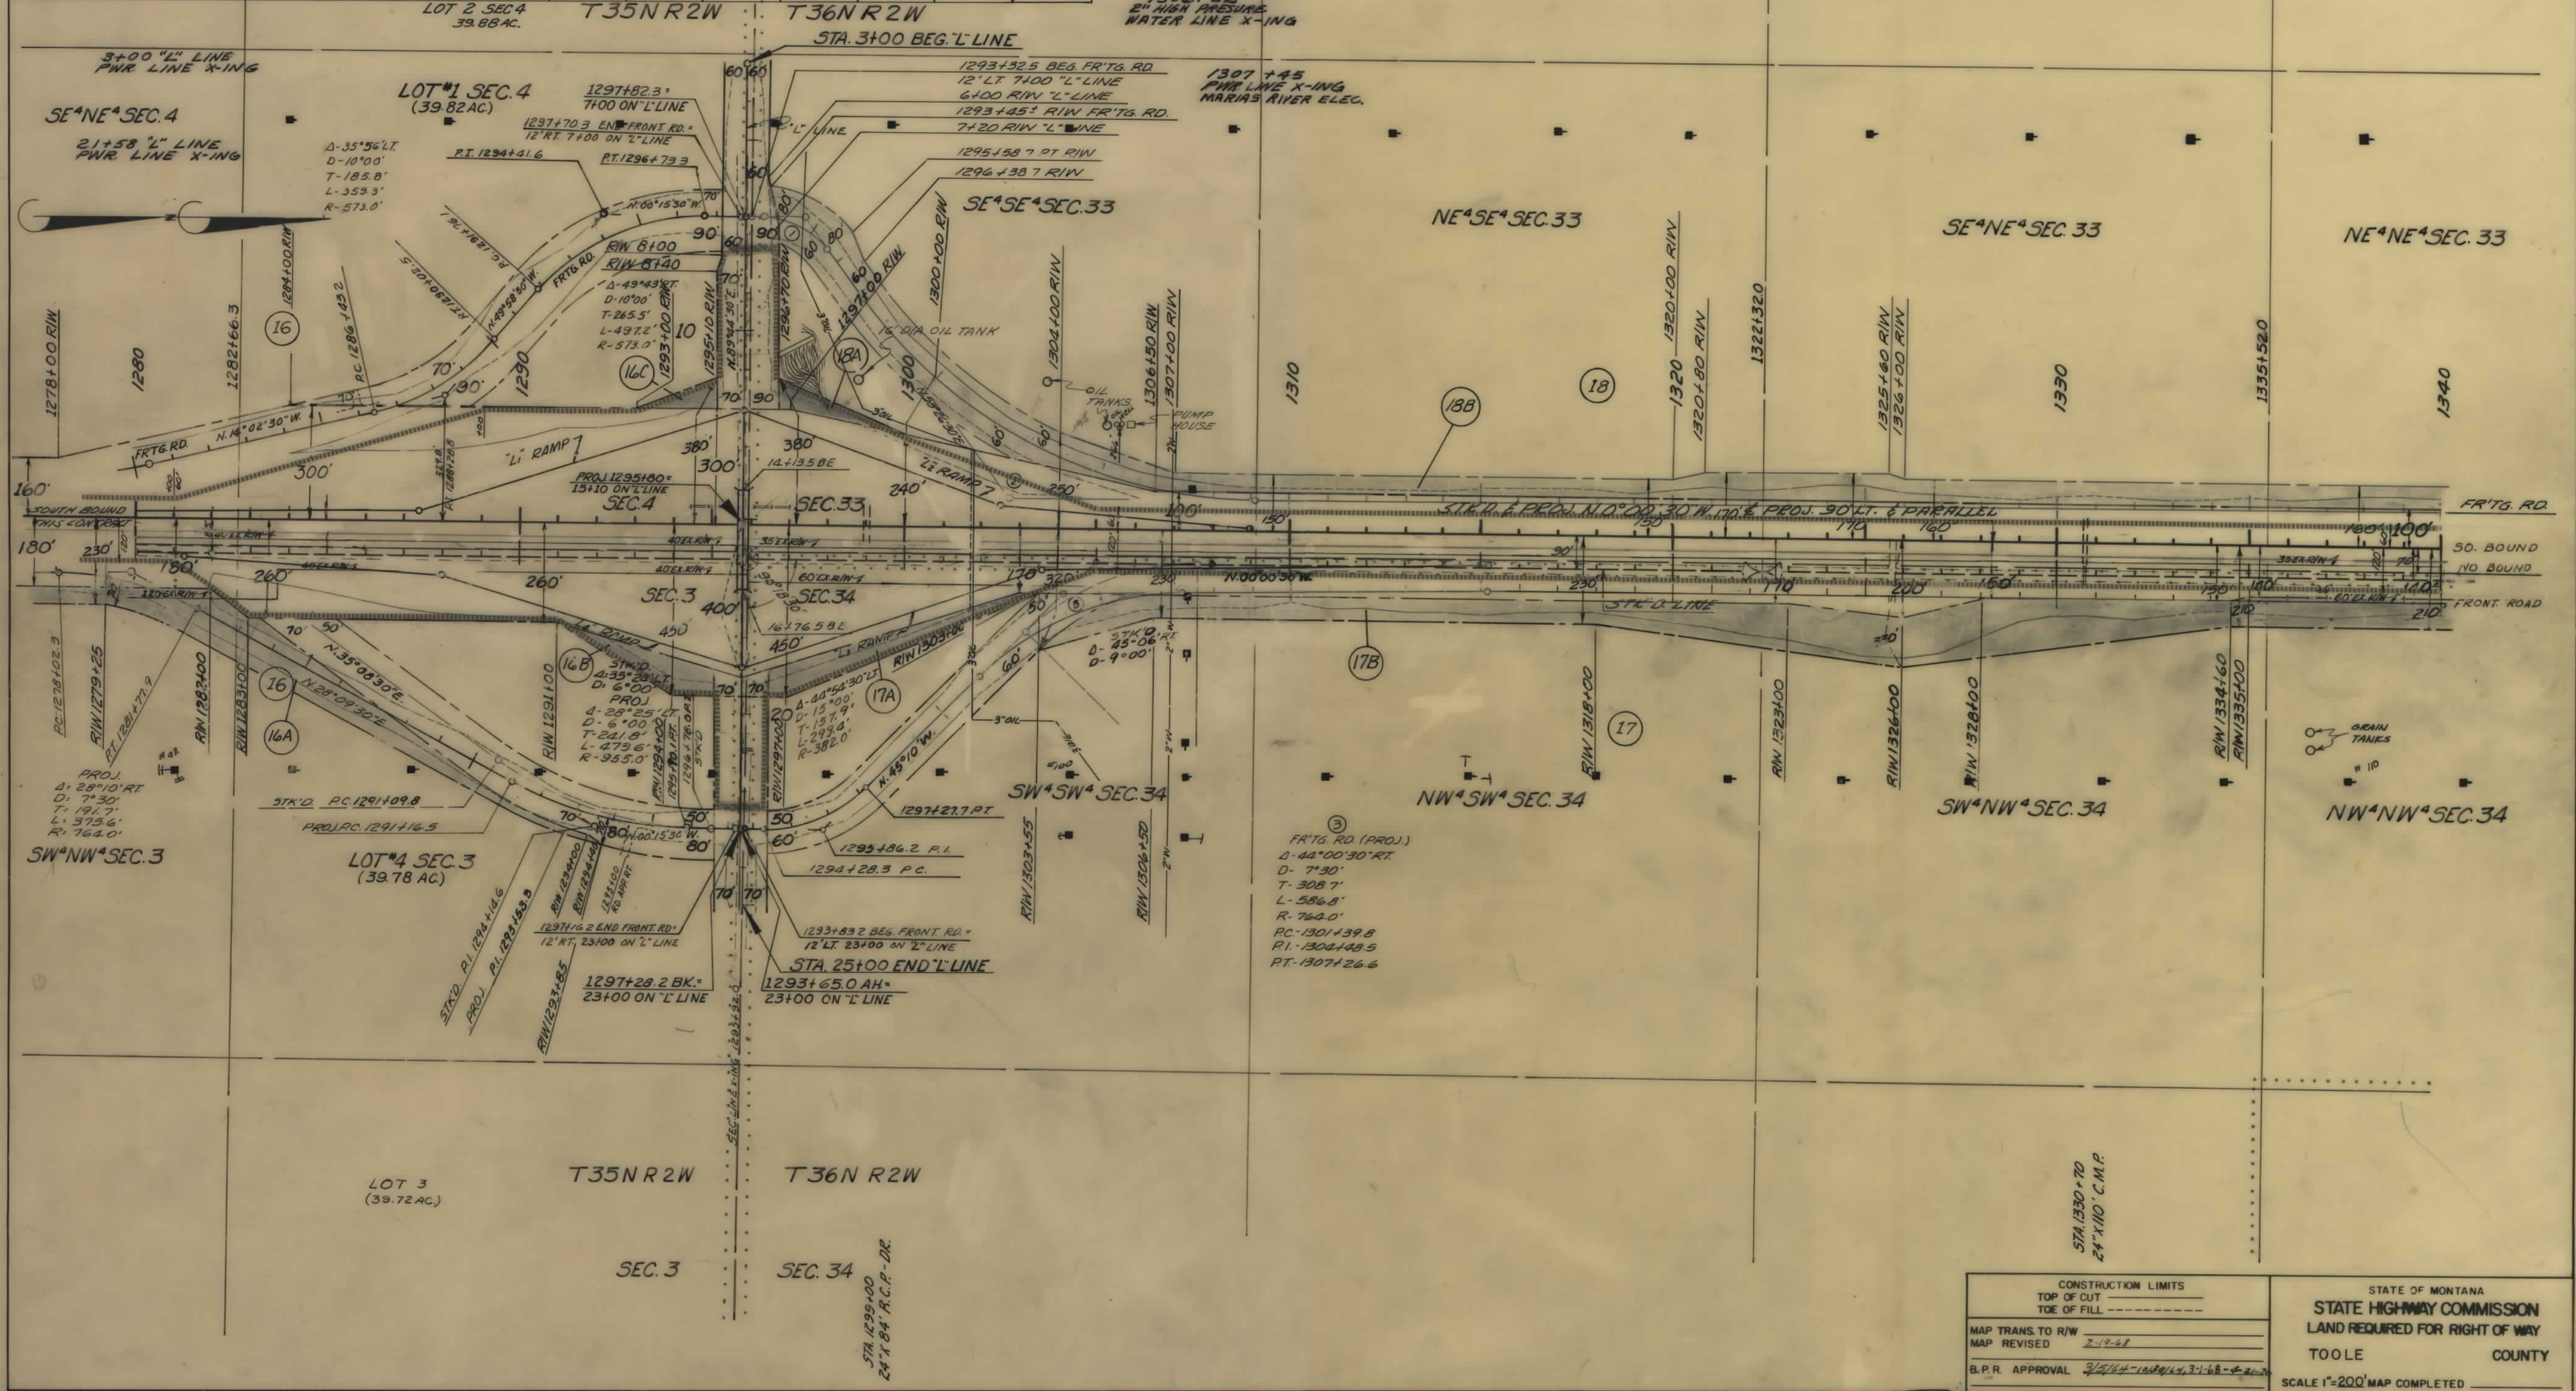

OWNERSHIPS									
PARCEL	NAME	ADDRESS	TOTAL ACREAGE	GROSS TAKE ACREAGE	PT. W. ACREAGE	NET TAKE ACREAGE	REMAINDER		CONSTR. EASEMENT OR PERMIT
							LEFT	RIGHT	
17	JOSEPH M. FAUQUE	SUNBURST, MONT.	677.92	13.84	6.92	6.92		664.08	
18	CARROLL W. SCHLEGEL	SUNBURST, MONT.	840.00	27.01	4.24	22.77	812.99		
19	RUSSELL F. RITA B. JOHANNSEN	SUNBURST, MONT.		21.67	6.29	15.40			0.66 AC.
20	HARDROCK OIL COMPANY	GREAT FALLS, MONT.	10.0	0.43	0.43	0		9.57	0.10 "
21	S.E. HANNON	SUNBURST, MONT.	260.00	13.41	4.99	8.42	224.75	21.84	
17B	JOSEPH M. FAUQUE	SUNBURST, MONT.		8.41	0.32	8.09			0.12 AC.
17A, 17B	"	"	664.08	9.27	0.32	8.95		654.81	
18B	CARROLL W. SCHLEGEL	"		8.75		8.75			
18A, 18B	"	"	812.99	9.03		9.03	803.96		
20A	HARDROCK OIL CO.	GREAT FALLS, MONT.	9.57	0.28		0.28		9.29	
21A	DELETED	"							
21B	S.E. HANNON	SUNBURST, MONT.	21.84	0.92		0.92		20.92	
18C	CARROLL W. SCHLEGEL	"	803.96	0.39		0.39	803.57		
20B	HARDROCK OIL CO.	GREAT FALLS, MONT.	9.29	0.63		0.63		8.66 AC.	
21C	STATE OF MONTANA	SUNBURST, MONT.	20.92	4.26		4.26		16.66 "	
19A	RUSSELL F. RITA B. JOHANNSEN	"		7.47		7.47			
20B-P1	TREASURE STATE OIL CO.	SUNBURST, MONT.	5948.2						FOR NEGOTIATIONS ONLY
20B-P2	HOMESTEAK OIL & GAS CO.	"	"	"	"	"			
20C	HARDROCK OIL CO.	GREAT FALLS, MONT.	"	"	"	"			
20D	"	"	"	"	"	"			0.10 AC.

FED. ROAD DIST. NO.	STATE	FED. AID PROJECT NUMBERS		STATE NO.	SHEET NO.	TOTAL SHEETS
		CONST. NO.	R/A NO.			
8	MONT.		I-15-8 (13) 369	8158-13	8	11

SUNBURST - SOUTH

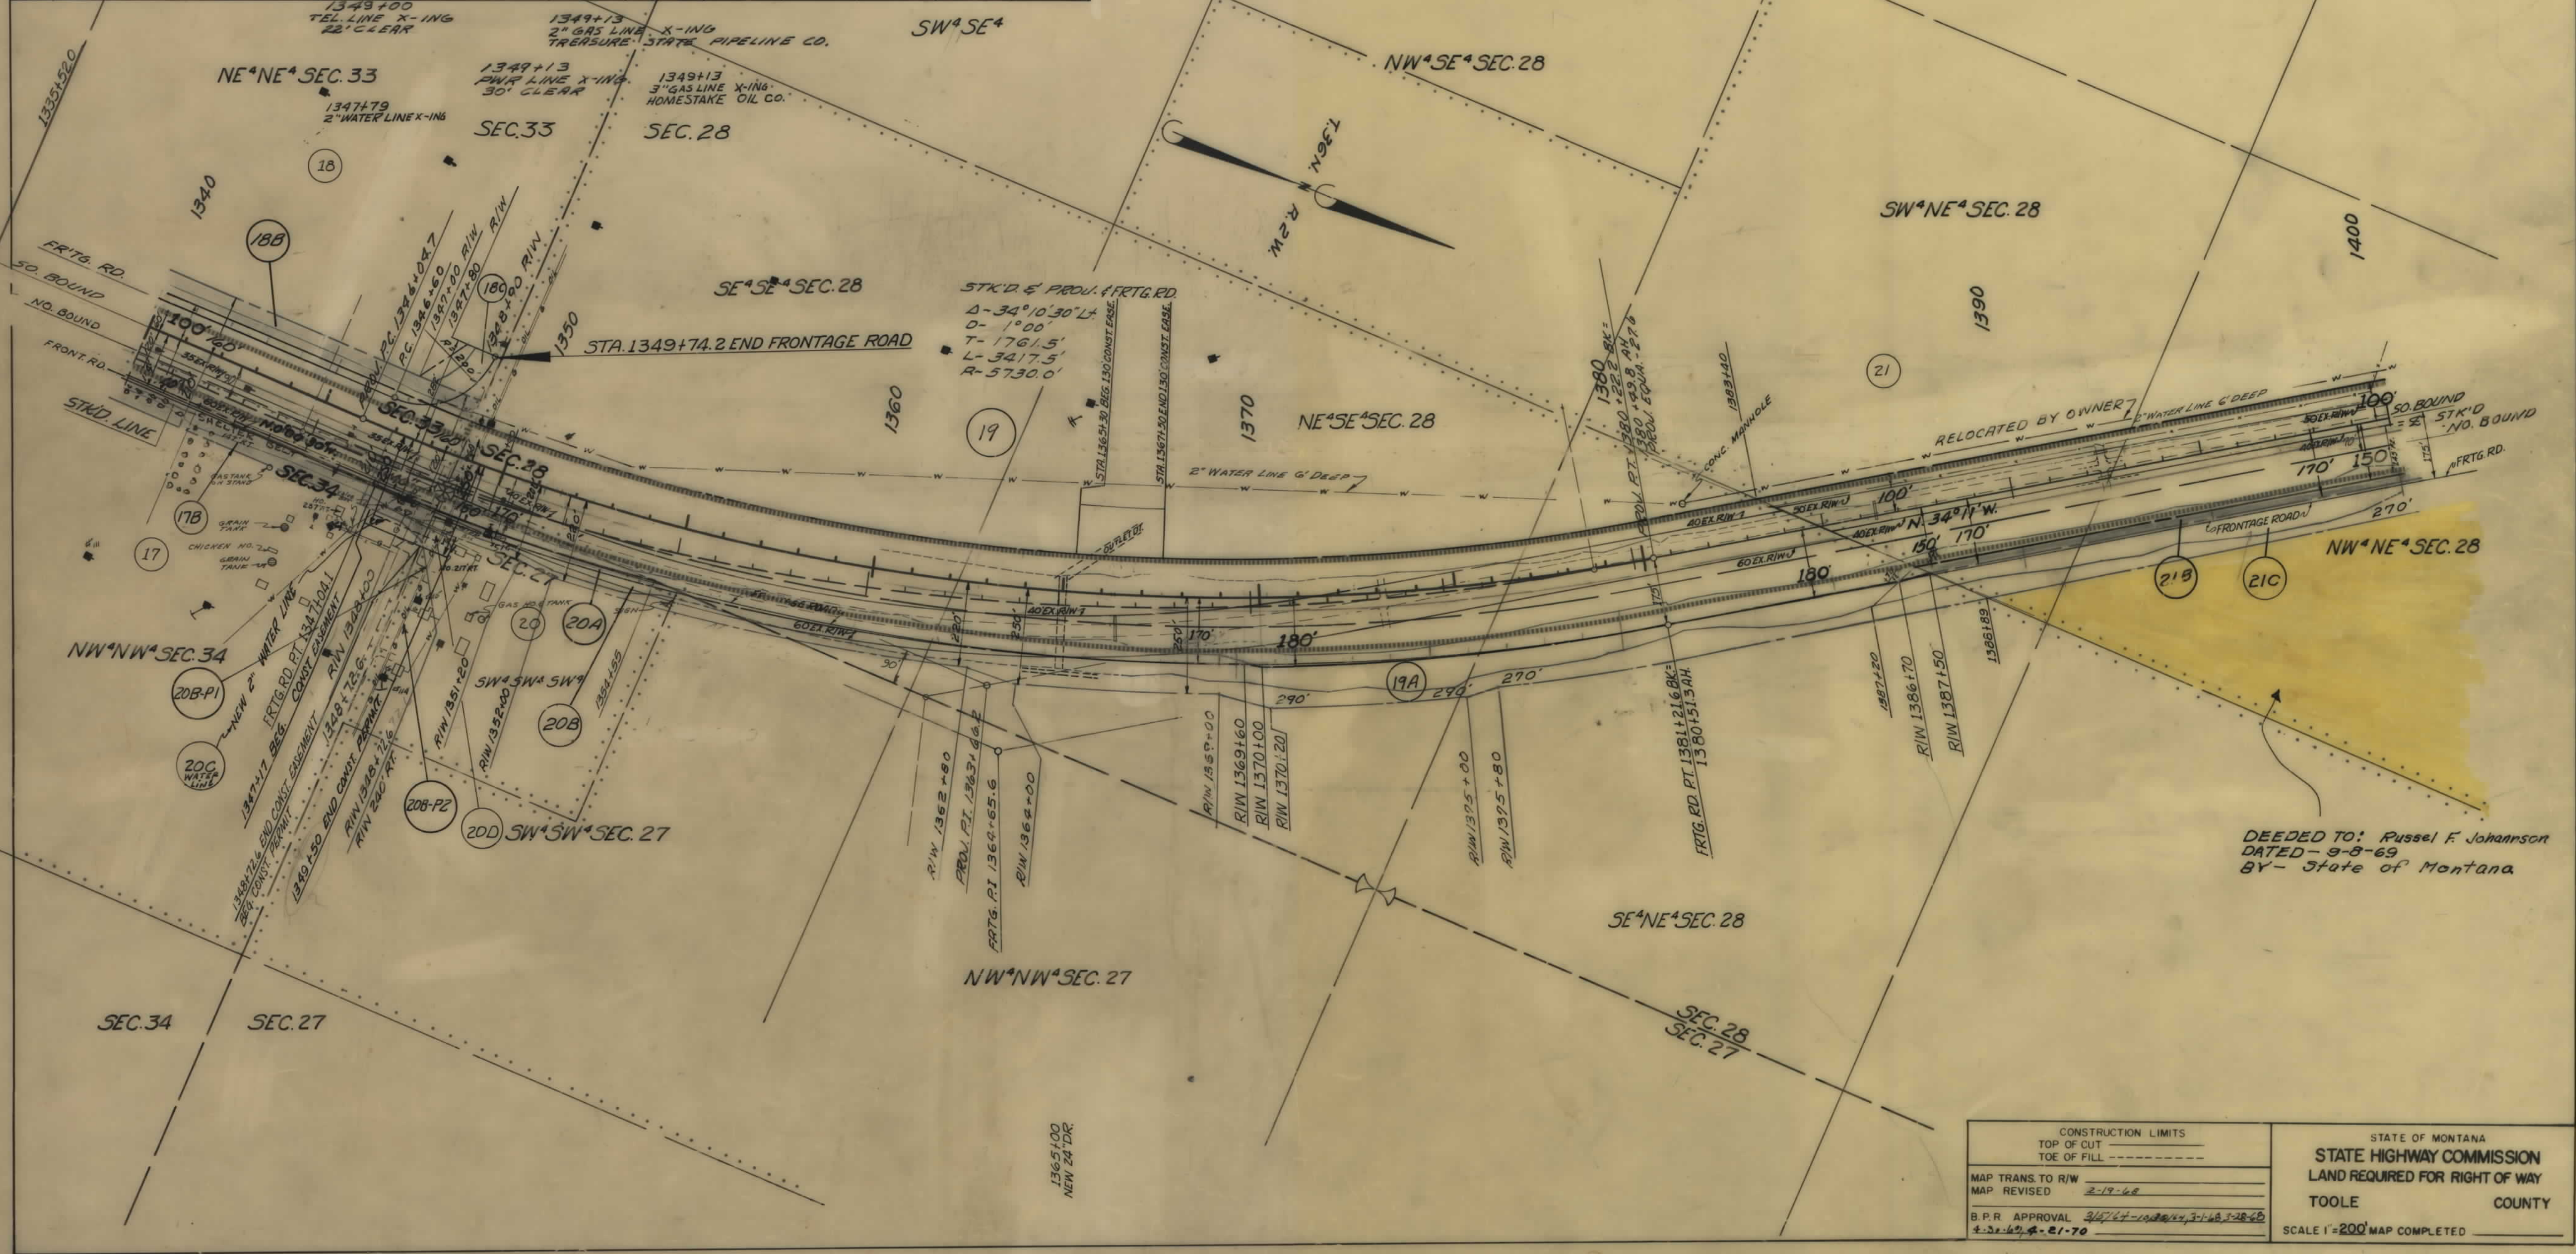


CONSTRUCTION LIMITS TOP OF CUT TOE OF FILL		STATE OF MONTANA STATE HIGHWAY COMMISSION LAND REQUIRED FOR RIGHT OF WAY	
MAP TRANS. TO R/W	2-19-68	TOOLE	COUNTY
MAP REVISED			
B.P.R. APPROVAL	3/4/68-10/26/68, 3-1-68, 3-28-68		
4-22-68, 4-21-70			
SCALE 1"=200' MAP COMPLETED			

OWNERSHIPS									PERMIT AREA
PARCEL	N A M E	A D D R E S S	TOTAL ACREAGE	GROSS TAKE ACREAGE	P.T.W. ACREAGE	NET TAKE ACREAGE	REMAINDER		
							LEFT	RIGHT	
21	S.E. HANNON	SUNBURST, MONT.	260.00	13.41	4.99	8.42	224.75	21.84	
22	RUSSELL F. & RITA B. JOHANNSEN	SUNBURST, MONT.		35.00	10.02	24.98			
23	LILLIE A. JOHANNSEN	SUNBURST, MONT.	480.00	14.23	4.31	9.92	458.06	7.71	
19 & 22	RUSSELL F. & RITA B. JOHANNSEN	SUNBURST, MONT.	1070.00	56.69	16.31	40.38		695.23	
21A	DELETED								
21B	S. E. HANNON	" "	21.84	0.92		0.92		20.92	
21C	" "	" "	20.92	4.26		4.26		16.66	
23A	LILLIE A. JOHANNSEN	" "	458.06	0.41		0.41	457.65		
22A	RUSSELL F. & RITA B. JOHANNSEN	" "		11.42		11.42			
22B	" " " " " "	" "							
								1.01 AC.	
								1.22 "	

FED. ROAD DIST. NO.	STATE	FED. AID PROJECT NUMBERS		STATE NO.	SHEET NO.	TOTAL SHEETS
		CONST. NO.	R/W NO.			
8	MONT.		I-15-8 (13)369	8158-13	9	11


SUNBURST - SOUTH

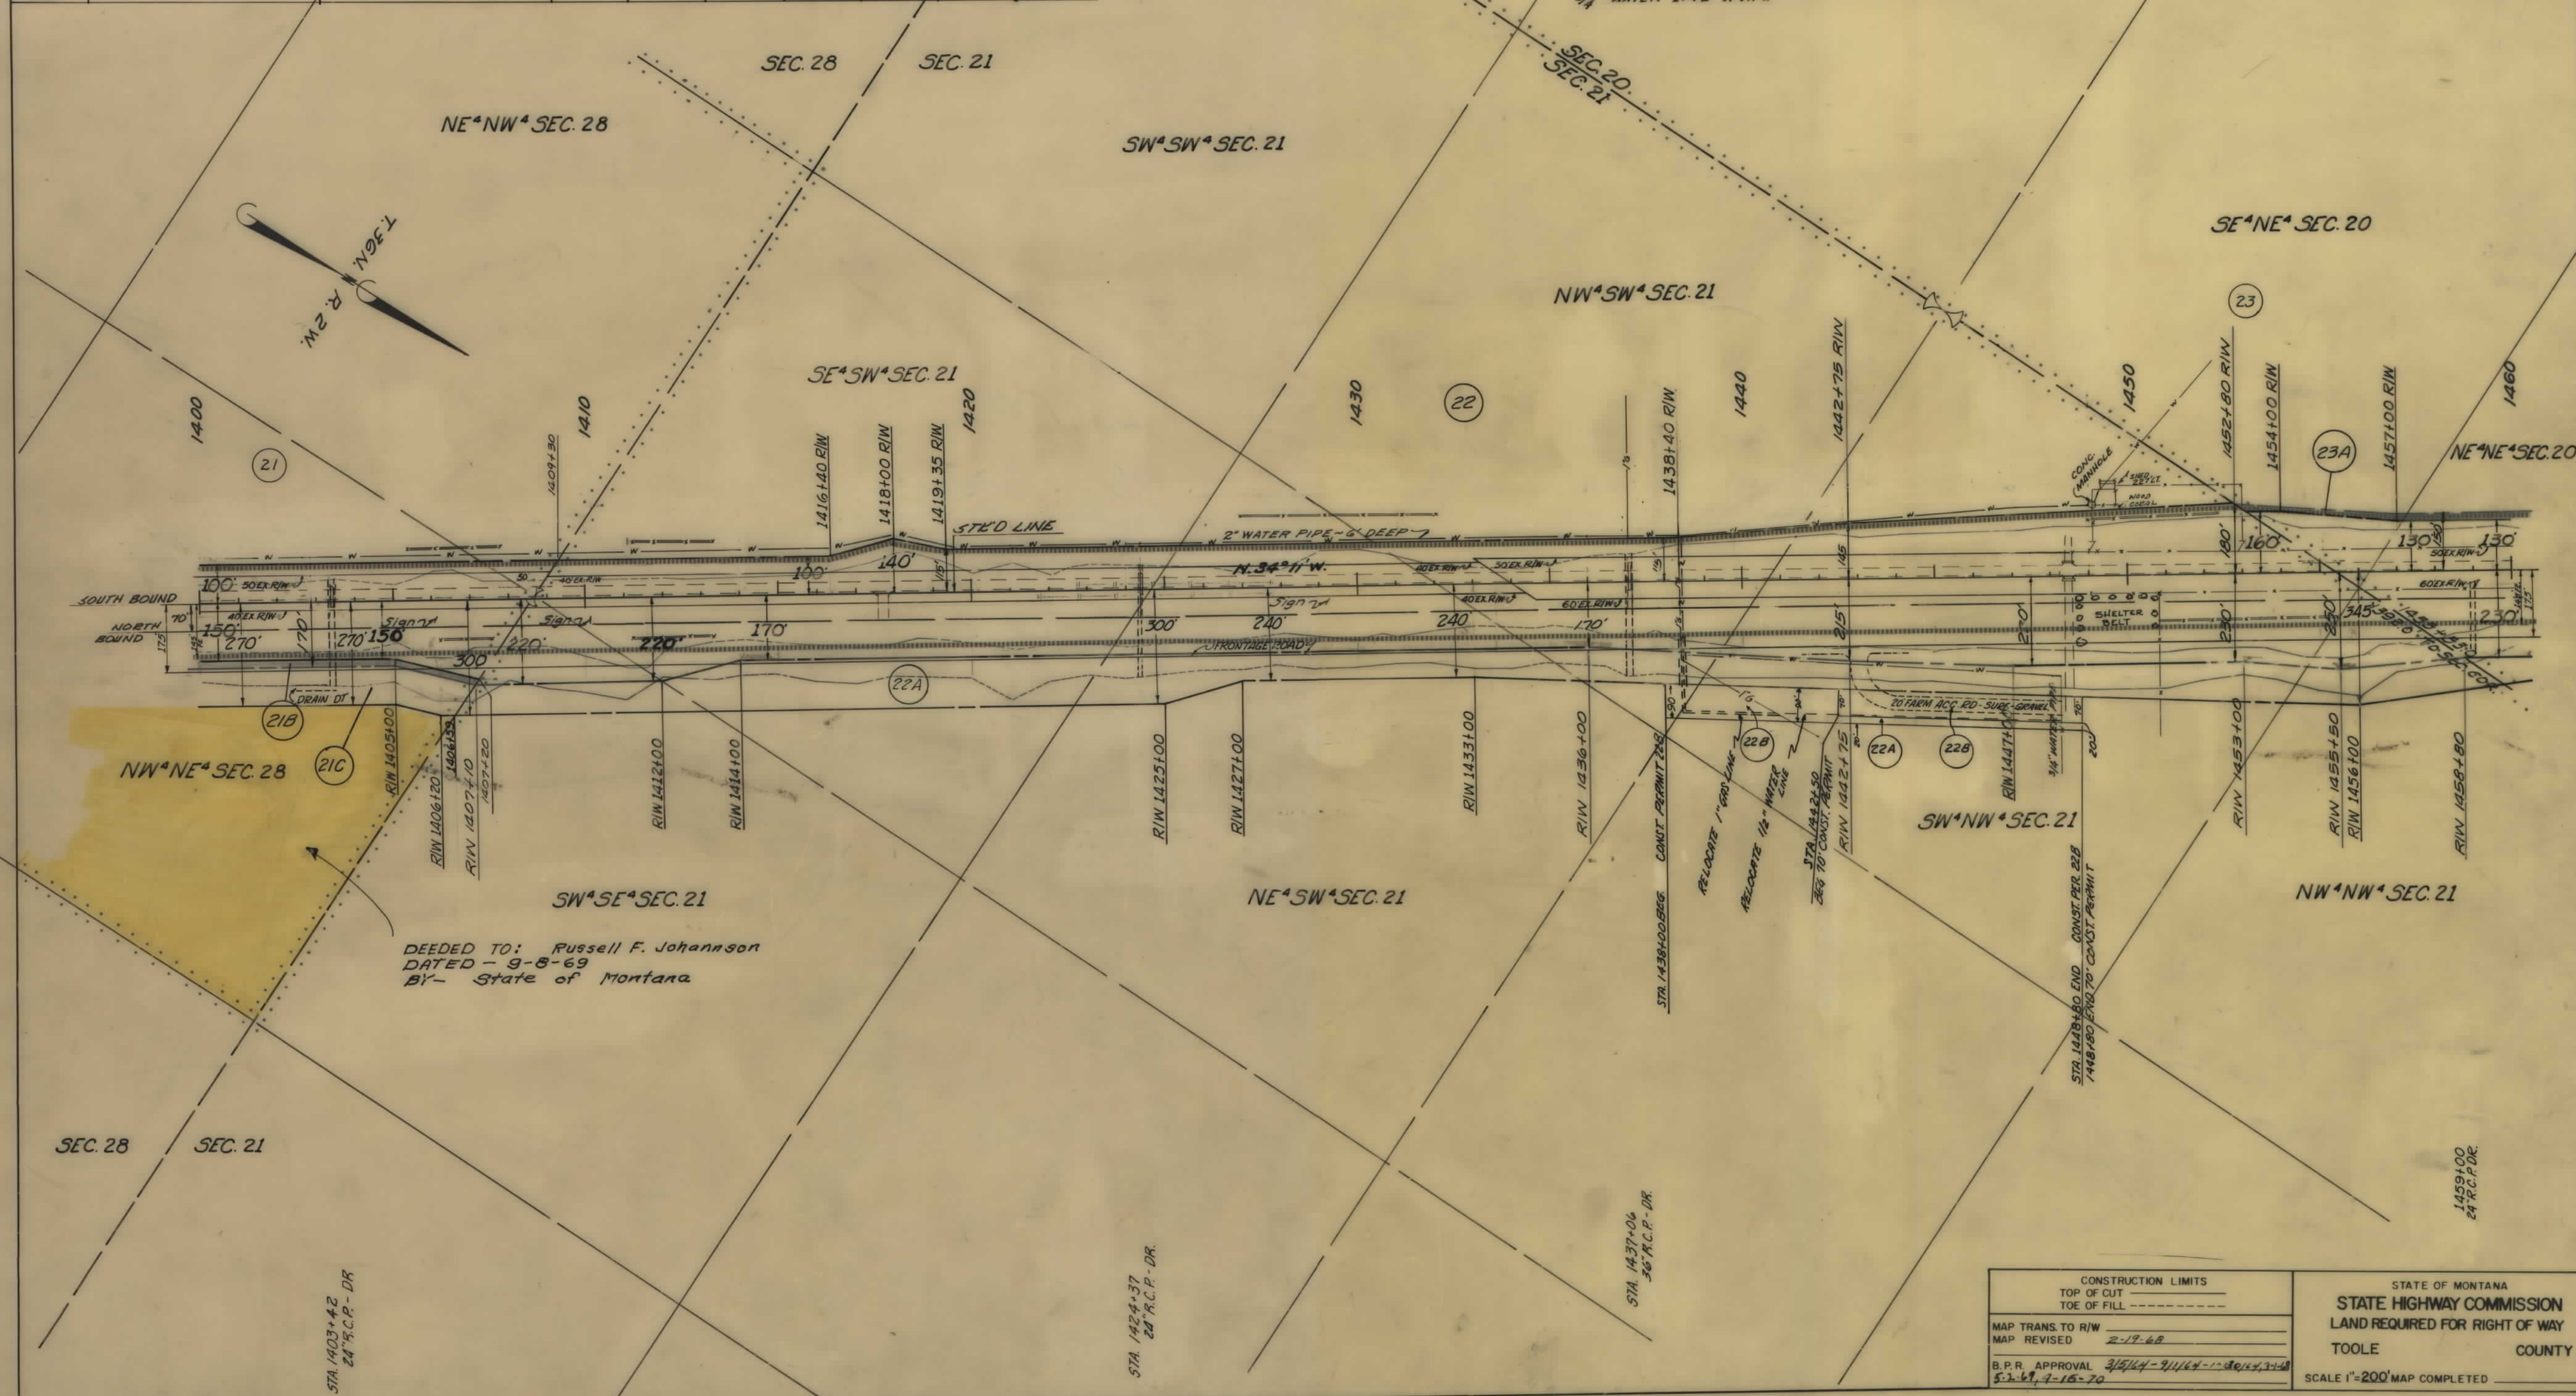

OWNERSHIPS								
PARCEL	NAME	ADDRESS	TOTAL ACREAGE	GROSS TAKE ACREAGE	P.T.W. ACREAGE	NET TAKE ACREAGE	REMAINDER	
							LEFT	RIGHT
23	LILLIE A. JOHANNSSEN	SUNBURST, MONT.	480.00	14.23	4.31	9.92	458.06	7.71
24	UNITED STATES OF AMERICA		360.0	43.96	14.54	29.42	131.70	184.34
23A	LILLIE A. JOHANNSSEN	SUNBURST, MONT.	458.06	0.41		0.41	457.65	
23B	"	"	7.71	1.58		1.58		6.13
24A	UNITED STATES OF AMERICA		184.34	6.80		6.80		177.54

FED. ROAD DIST. NO.	STATE	FED. AID PROJECT CONST. NO.	NUMBERS R/W NO.	STATE NO.	SHEET NO.	TOTAL SHEETS
8	MONT.		I-15-8(13)369	8158-13	10	11

SUNBURST - SOUTH

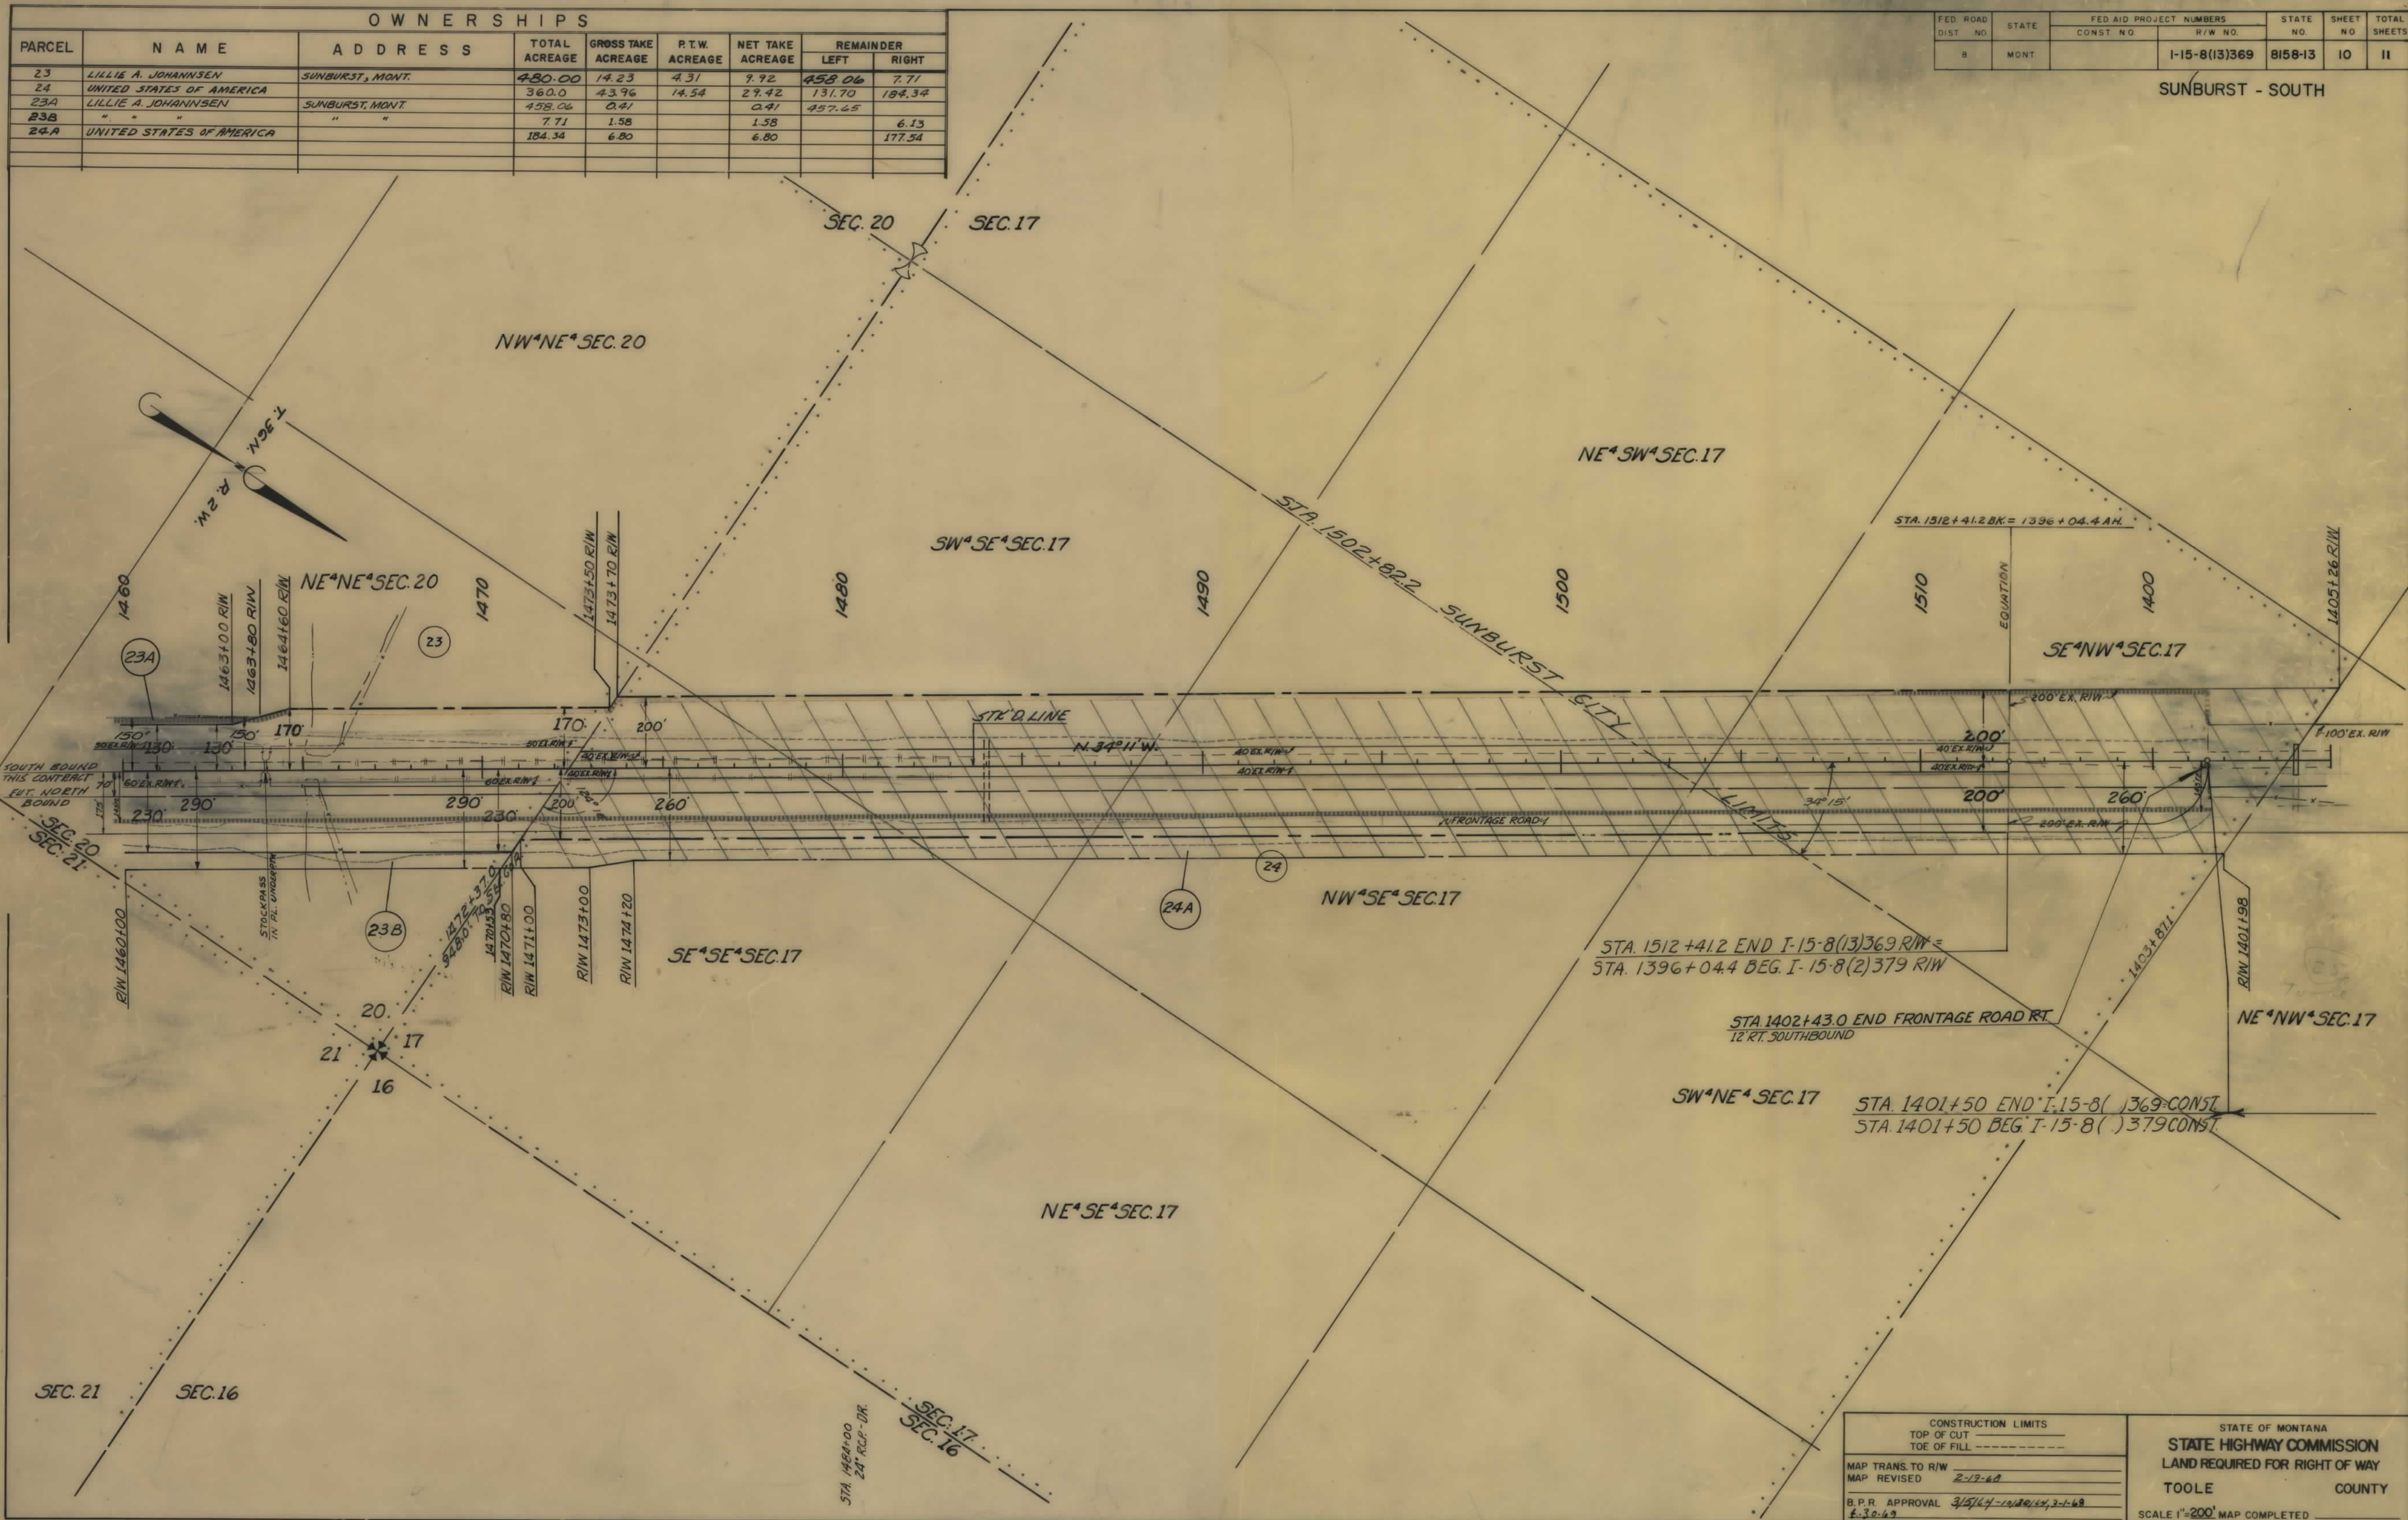

CONSTRUCTION LIMITS TOP OF CUT TOE OF FILL		STATE OF MONTANA STATE HIGHWAY COMMISSION LAND REQUIRED FOR RIGHT OF WAY	
MAP TRANS. TO R/W MAP REVISED 2-12-68		TOOLE COUNTY	
B.P.R. APPROVAL 3/15/68-12/20/68, 3-1-69 E. 30-69		SCALE 1"=200' MAP COMPLETED	

