

PLANS
NOT
TO
SCALE

STATE OF MONTANA

STATE HIGHWAY COMMISSION


MONTANA CITY - NO.8 SO.

RIGHT OF WAY PLAN OF


FEDERAL AID PROJECT NO. 1-IG-15-3(4)177 R/W CONST.

MONTANA CITY- NO.& SO.

5.854 MILES

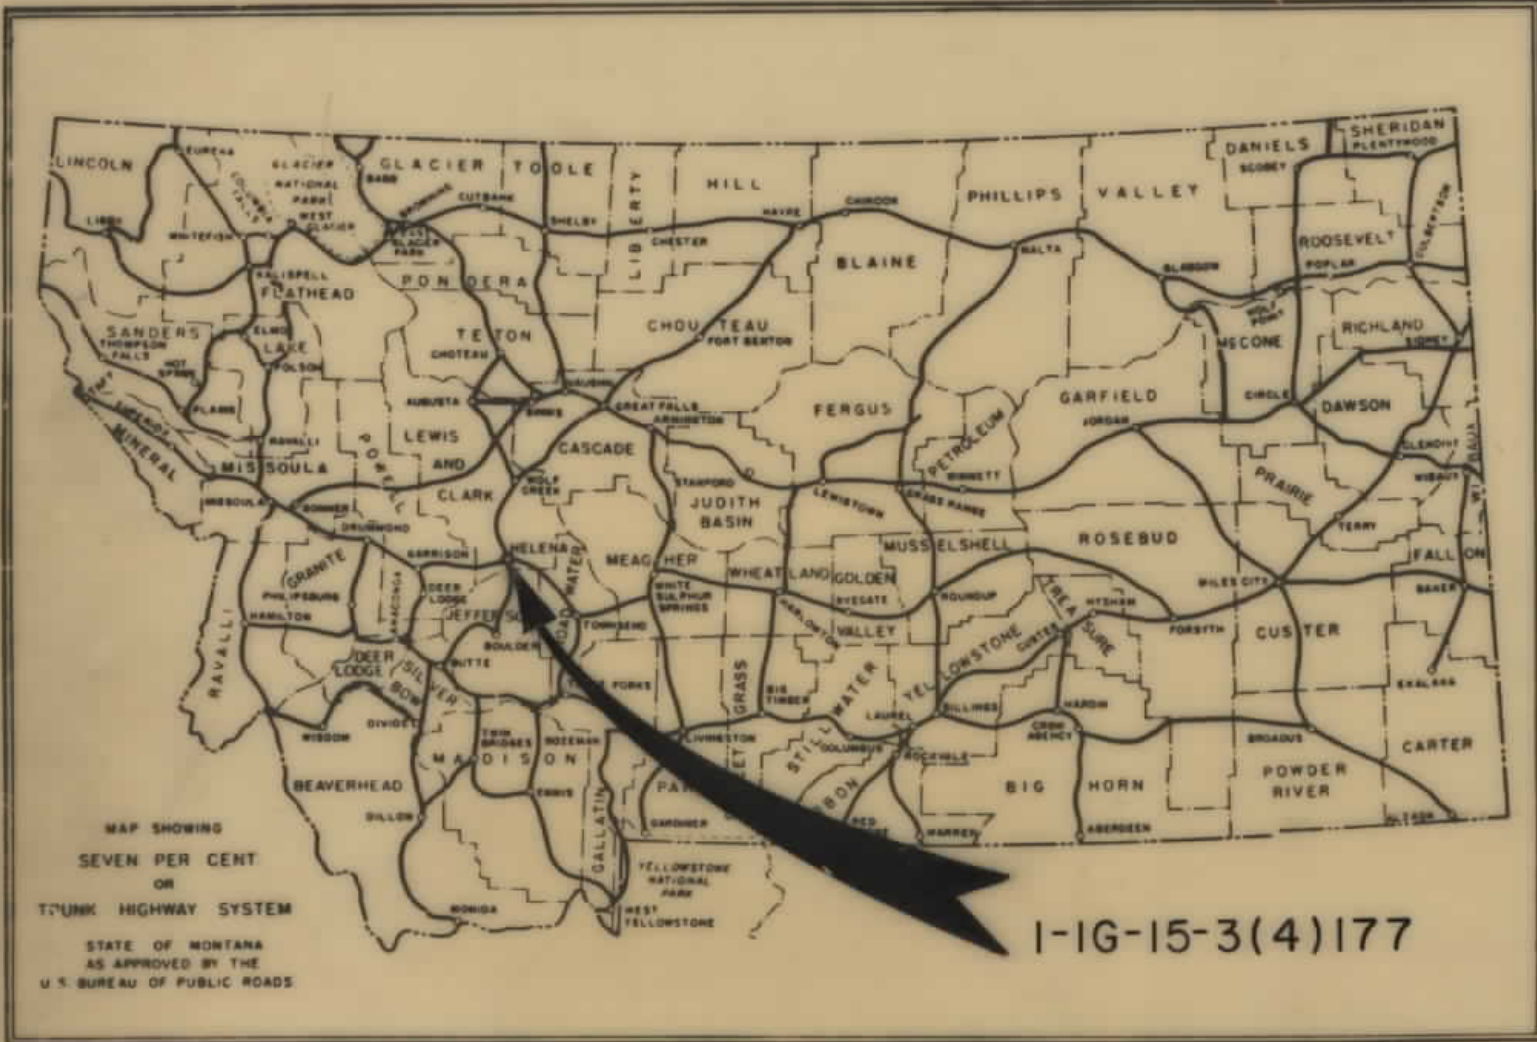


INDEX		
PARCEL NO.	OWNERSHIPS	SHEET NO.
1	ALICE ALBRIGHT SHADON 677	
2	DIEHL RANCH CO	7
3,8	U.S.A.	7,8
4 & 6	JAMES BOMPART	7
5	BUR OF LAND MAN.	7
7	GR. NOR. RY.	5, 6, 8
9	JAMES BOMPART	8, 9
10	DIEHL RANCH CO.	9 THRU 13
11 & 12	DON & SHARON POCHA	9, 10, 11
13	DIEHL RANCH CO	13
14	DIEHL RANCH CO	12, 13
15 & 18	EDNA JOHNSON	2, 3, 14
17	FERNIE & MARGARET DENNIS	4
19	MARTIN & LYNN NELSON	4
20	EDWARD P. GRUBER	4
21	H.C. HOUTMAN	4 & 5
22 & 23	U.S.A. (Kottas, et al.)	5 & 6
24	BUR OF LAND MAN.	5 & 6
25	DONALD PETERSON	10
26	CELESTE KOCKLER	12
16	GEO. G.E. NEILL EST.	3 & 4
27 MC	DELETED	

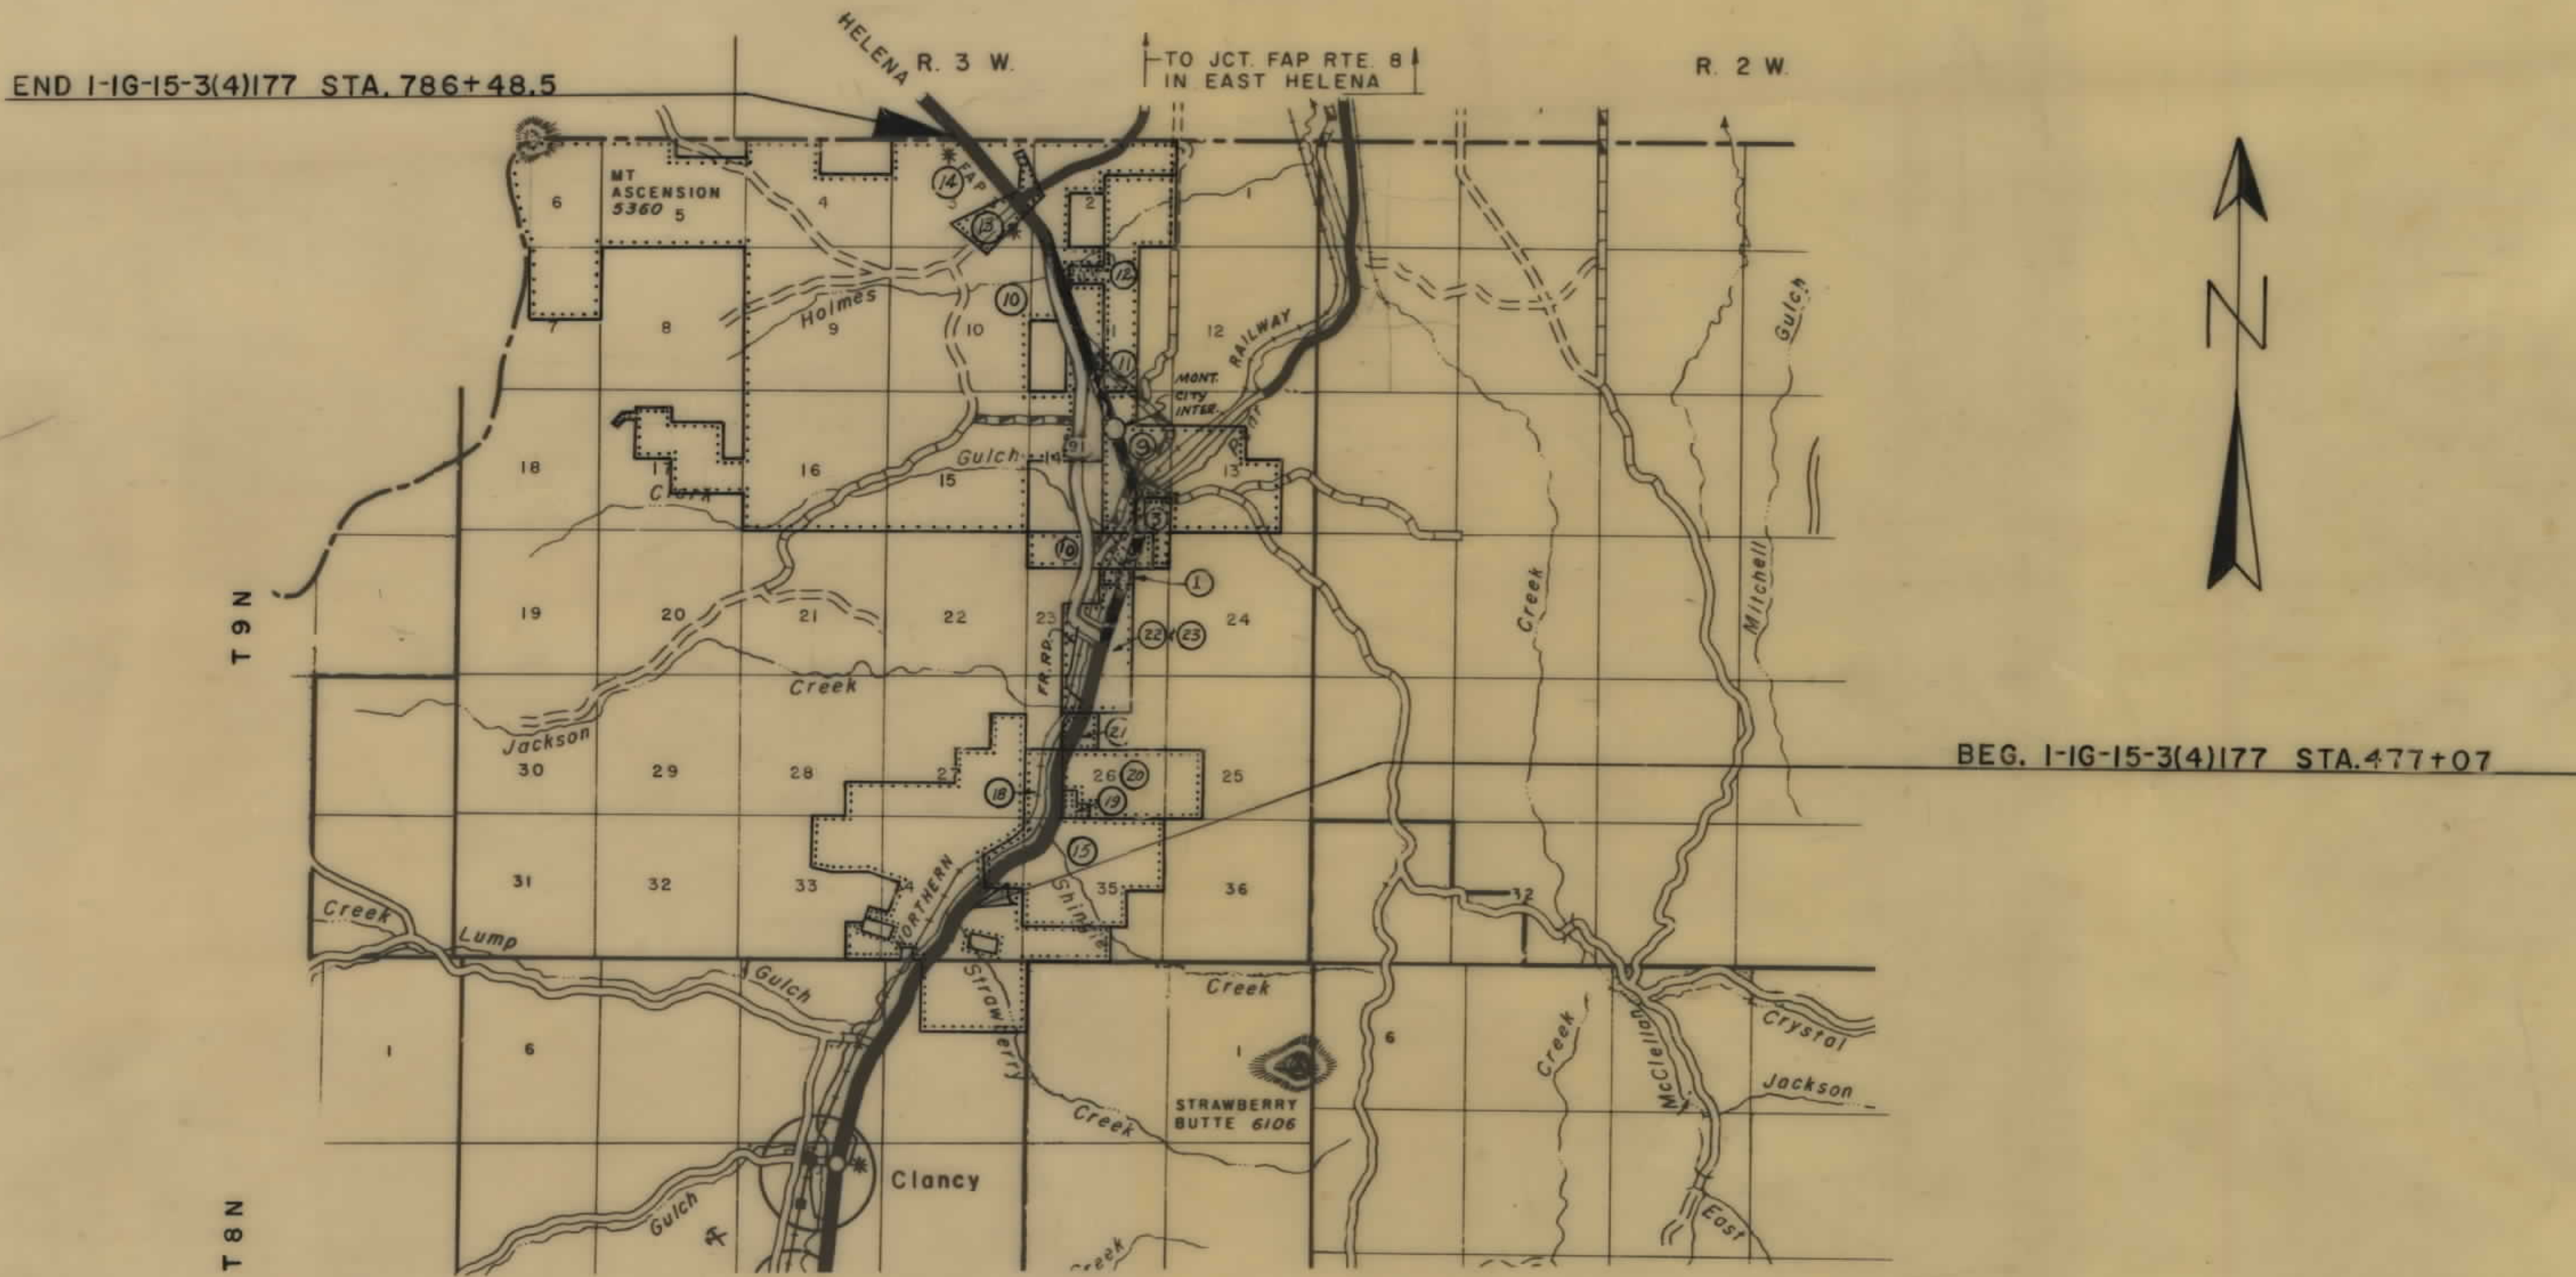

CONVENTIONAL SIGNS		
STATE AND NATIONAL LINE.....	-----	
COUNTY LINE.....	-----	
CITY, VILLAGE OR BOROUGH LINE.....	-----	
TOWNSHIP LINE.....	-----	
SECTION LINE.....	-----	
RESERVATION LINE.....	-----	
FENCE LINE.....	-----	
GUARD RAIL.....	-----	
OWNERSHIP BOUNDARY.....	-----	
RIGHT OF WAY LINE.....	-----	
RIGHT OF WAY LINE FENCED.....	-----	
TRAVELED WAY.....	-----	
RAILROADS.....	-----	
RETAINING WALLS.....	-----	
BASE OR SURVEY LINE.....	-----	
LEVEE.....	-----	
CULVERTS IN PLACE (PLAN).....	-----	
NEW CULVERTS (PLAN).....	-----	
NEW CULVERTS (PROFILE).....	-----	
TROLLEY POLE.....	-----	
POWER POLE.....	-----	
TELEPHONE OR TELEGRAPH POLE.....	-----	
MARSH.....	-----	
DITCH.....	-----	
RIPRAP.....	-----	
BRIDGE.....	-----	
SECTION CORNER.....	FOUND UNFOUND	
1/4 SECTION CORNER.....	FOUND UNFOUND	
1/16 CORNER.....	FOUND UNFOUND	
CENTER OF SECTION.....	FOUND UNFOUND	
CONTROL OF ACCESS WITH FENCE.....	FOUND UNFOUND	
CONTROL OF ACCESS WITHOUT FENCE.....	FOUND UNFOUND	
PARCEL NUMBER.....	FOUND UNFOUND	
CATTLE GUARD.....	FOUND UNFOUND	
GATE IN FENCE.....	FOUND UNFOUND	
CONSTRUCTION LIMITS.....	CUT FILL	

OWNERSHIPS								
PARCEL	NAME	ADDRESS	TOTAL AREA	GROSS R/W AREA	P.T.W. AREA	AREA TO BE ACQUIRED	REMAINDER	
							LEFT	RIGHT
15	EDNA JOHNSON	CLANCY, MONT.	558.44	25.22	5.50	19.72	5.52	527.70
17	FRANK & MARGARET DENNIS	CLANCY, MONT.	1.12	0.39	0.01	0.38		0.73
16	GEORGE G. E. NEILL ESTATE			4.02	0.09	3.93		
18	EDNA JOHNSON	CLANCY, MONT.	4.54	1.43		1.43	3.13	
19	MARTIN & LINDA NELSON	CLANCY, MONT.	12.70	1.18		1.18		11.52
20	EDWARD P. GEMBE	CLANCY, MONT.	307.30	17.84	3.20	14.64		
21	H.C. HOUTMAN & AL & DOROTHY HILL	CLANCY, MONT.	32.69	14.38	4.43	9.95	5.06	13.25

FED. ROAD DIST. NO.	STATE	FED. AID PROJECT NUMBERS		STATE NO.	SHEET NO.	TOTAL SHEETS
		CONST. NO.	R/W NO.			
8	MONT.		1-IG 15-3(4) 177	8153-04	4	14

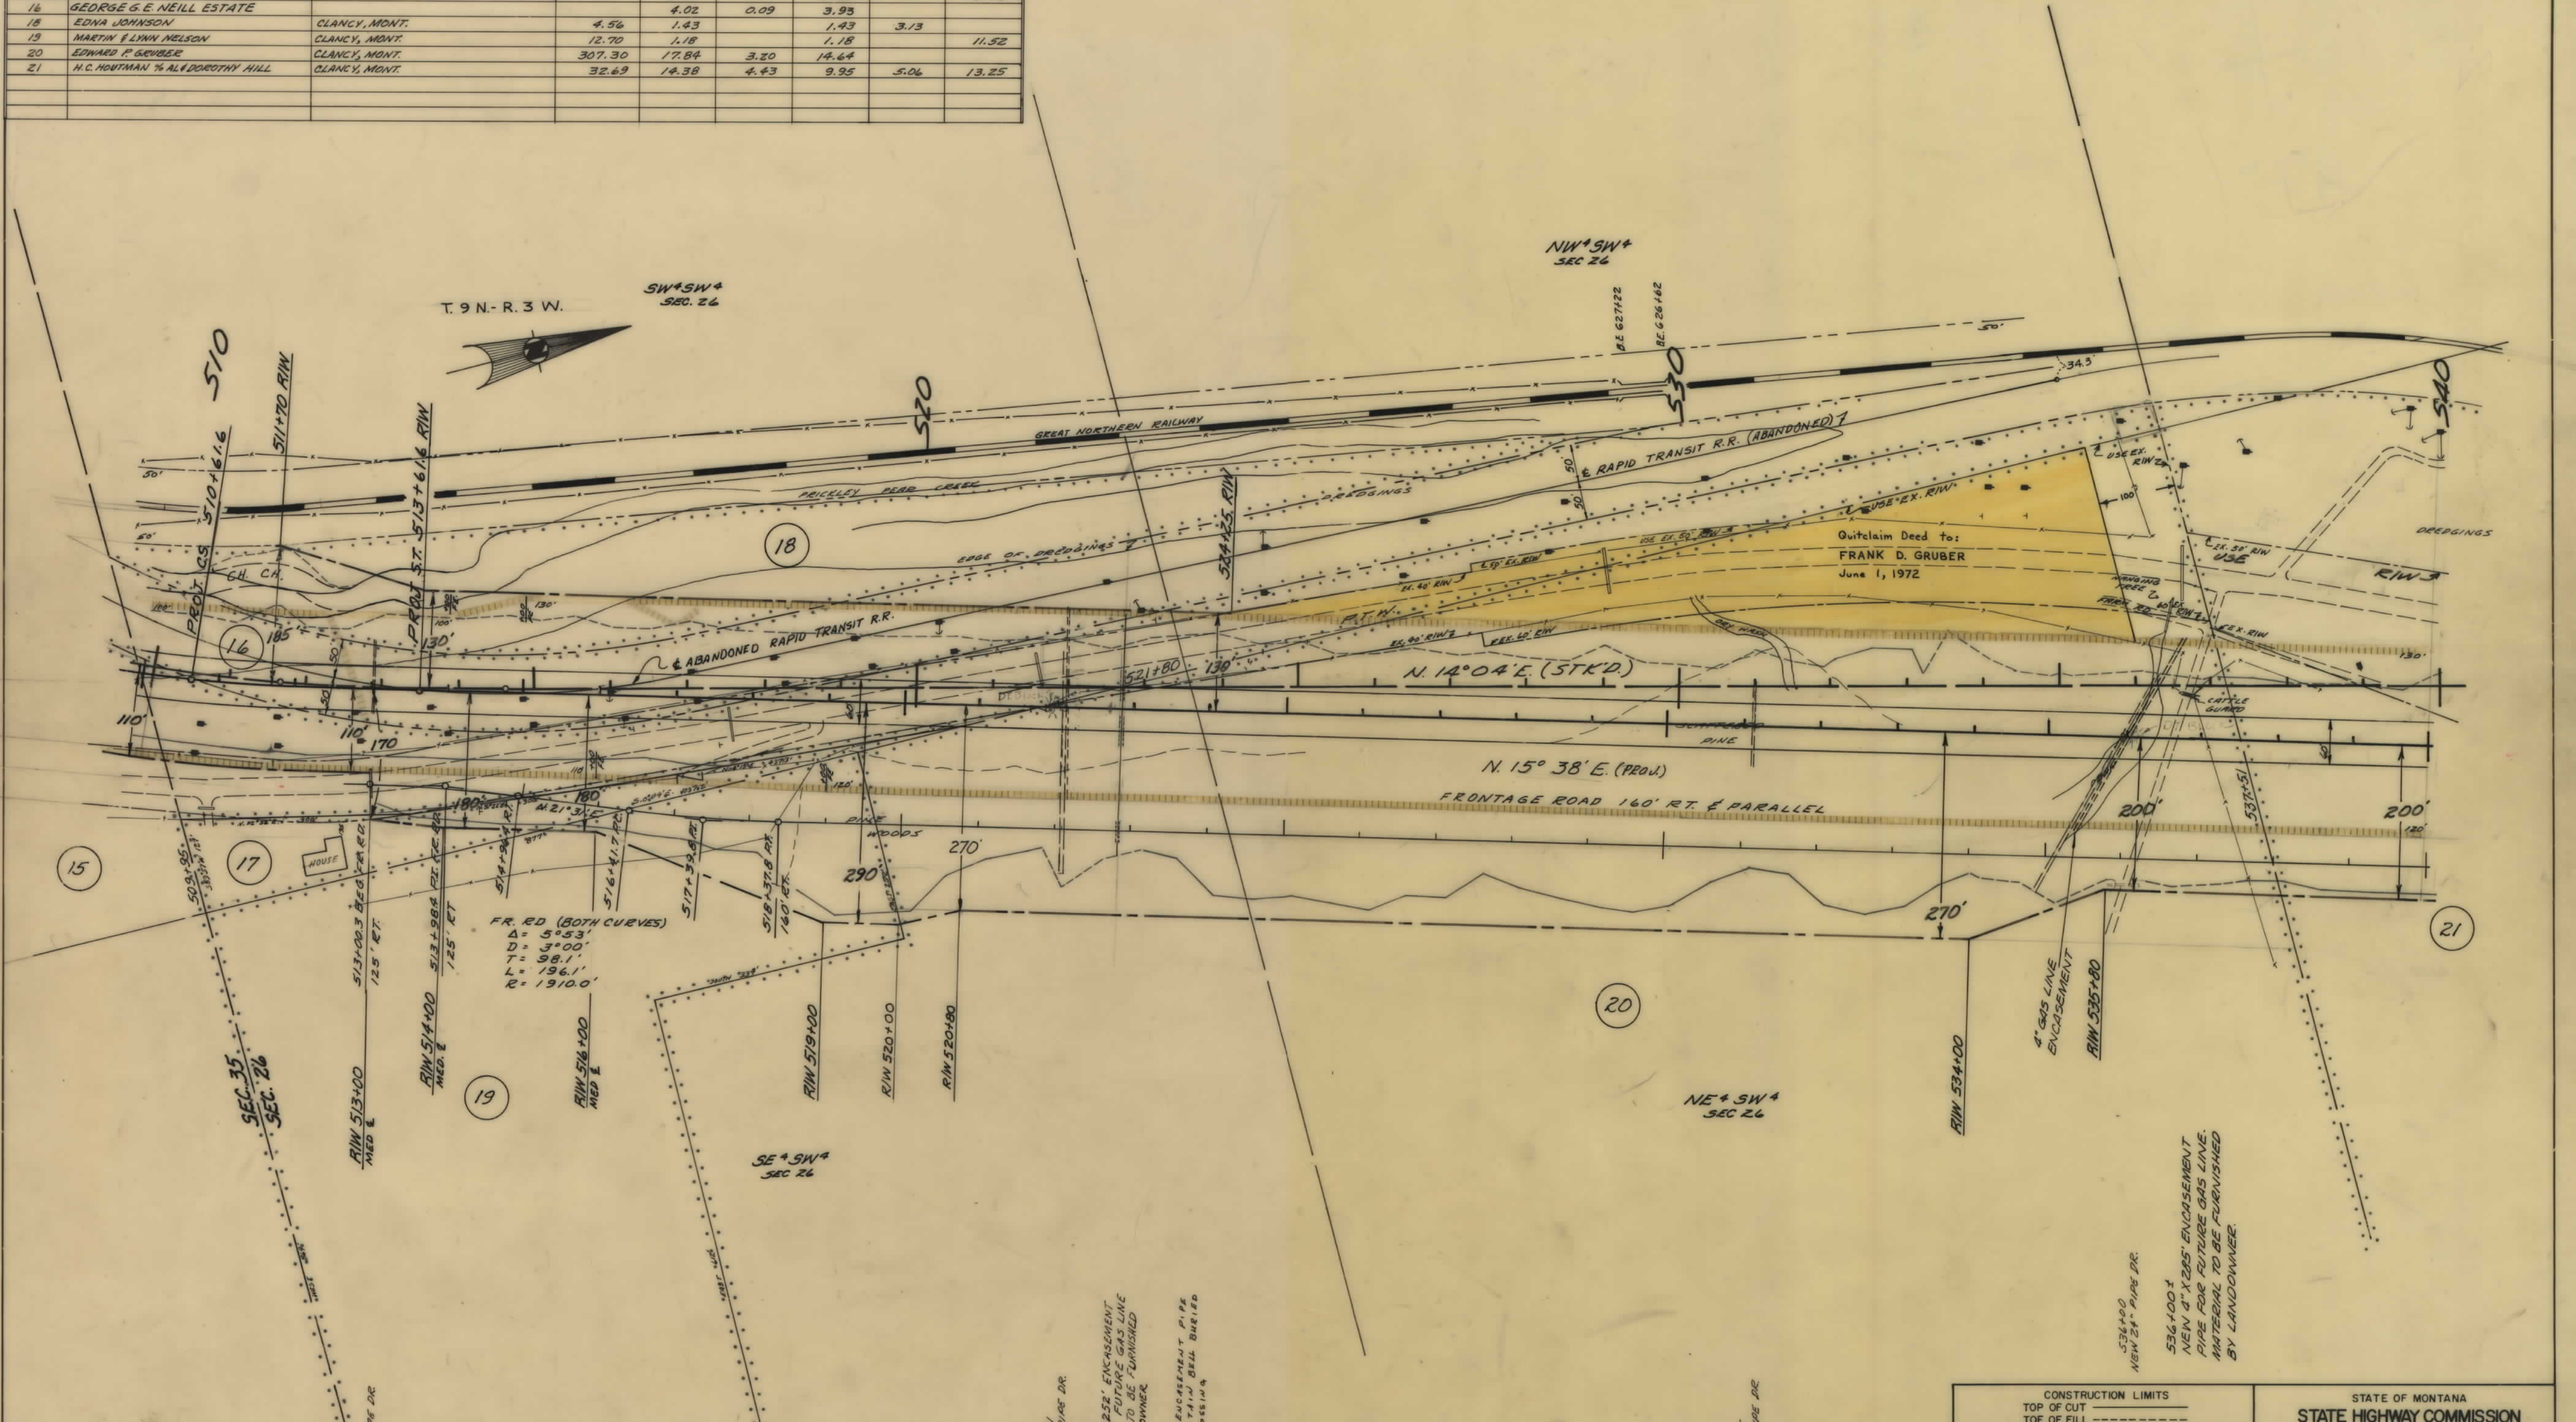

CONSTRUCTION LIMITS
TOP OF CUT
TOP OF FILL

STATE OF MONTANA
STATE HIGHWAY COMMISSION

OWNERSHIPS							
PARCEL	NAME	ADDRESS	TOTAL AREA	GROSS R/W AREA	P.T.W. AREA	AREA TO BE ACQUIRED	REMAINDER LEFT RIGHT
21	H.C. HOUTMAN & ALICE DOROTHY HILL	CLANCY, MONT.	32.69	14.38	4.43	9.95	5.06 13.25
* 22	UNITED STATES OF AMERICA	(Kottas et al.)		35.47	11.51	23.96	
* 23	UNITED STATES OF AMERICA	(Kottas et al.)		3.48	0.28	3.20	
24	BUREAU OF LAND MANAGEMENT			4.84	0.15	4.69	
7	GREAT NORTHERN RAILWAY			11.86	0.48	11.38	
27-MC	DELETED						

FED. ROAD DIST. NO.	STATE	FED. AID PROJECT NUMBERS		STATE NO.	SHEET NO.	TOTAL SHEETS
		CONST. NO.	R/W NO.			
8	MONT.		1-10-15-3(4)177	9153-04	5	14

* INTEREST IN CLAIMS KNOWN AS "GOLDEN EAGLE", GOLDEN EAGLE NO. 1, "GOLDEN EAGLE NO. 2" IS EXCLUDED




CONSTRUCTION LIMITS
TOP OF CUT
TOE OF FILL
MAP TRANS TO R/W
MAP REVISED
B.P.R. APPROVAL

STATE OF MONTANA
STATE HIGHWAY COMMISSION
LAND REQUIRED FOR RIGHT OF WAY
JEFFERSON COUNTY
SCALE 1"=100' MAP COMPLETED

PARCEL	NAME	ADDRESS	TOTAL AREA	GROSS R/W AREA	P.T.W. AREA	AREA TO BE ACQUIRED	REMAINDER LEFT	REMAINDER RIGHT
1	ALICE ALBRIGHT	BOX 284 LIVINGSTON, MONT.	18.74 AC.	6.22 AC.		6.22 AC.	5.33 AC.	5.07 AC.
2	DIEHL RANCH CO.	EAST HELENA, MONT.	37.06 AC.	8.82 AC.		8.82 AC.	13.57 AC.	14.67 AC.
3	UNITED STATES OF AMERICA	WASHINGTON D.C.		4.96 AC.		4.96 AC.		
4	PARCEL DELETED							
5	BUREAU OF LAND MANAGEMENT			1.04 AC.		1.04 AC.		
6	JAMES BOMPART	CANYON FERRY RTE.	0.97 AC.	0.09 AC.		0.09 AC.	0.88 AC.	

* REMAINDER LT. DOES NOT INCLUDE G.N.R.R. RW OF 2.12 AC.


FED. ROAD DIST. NO.	STATE	FED. AID PROJECT NO.	R/W NO.	STATE NO.	SHEET NO.	TOTAL SHEETS
8	MONT.		1-IG-15-3(4)177	8153-04	7	14

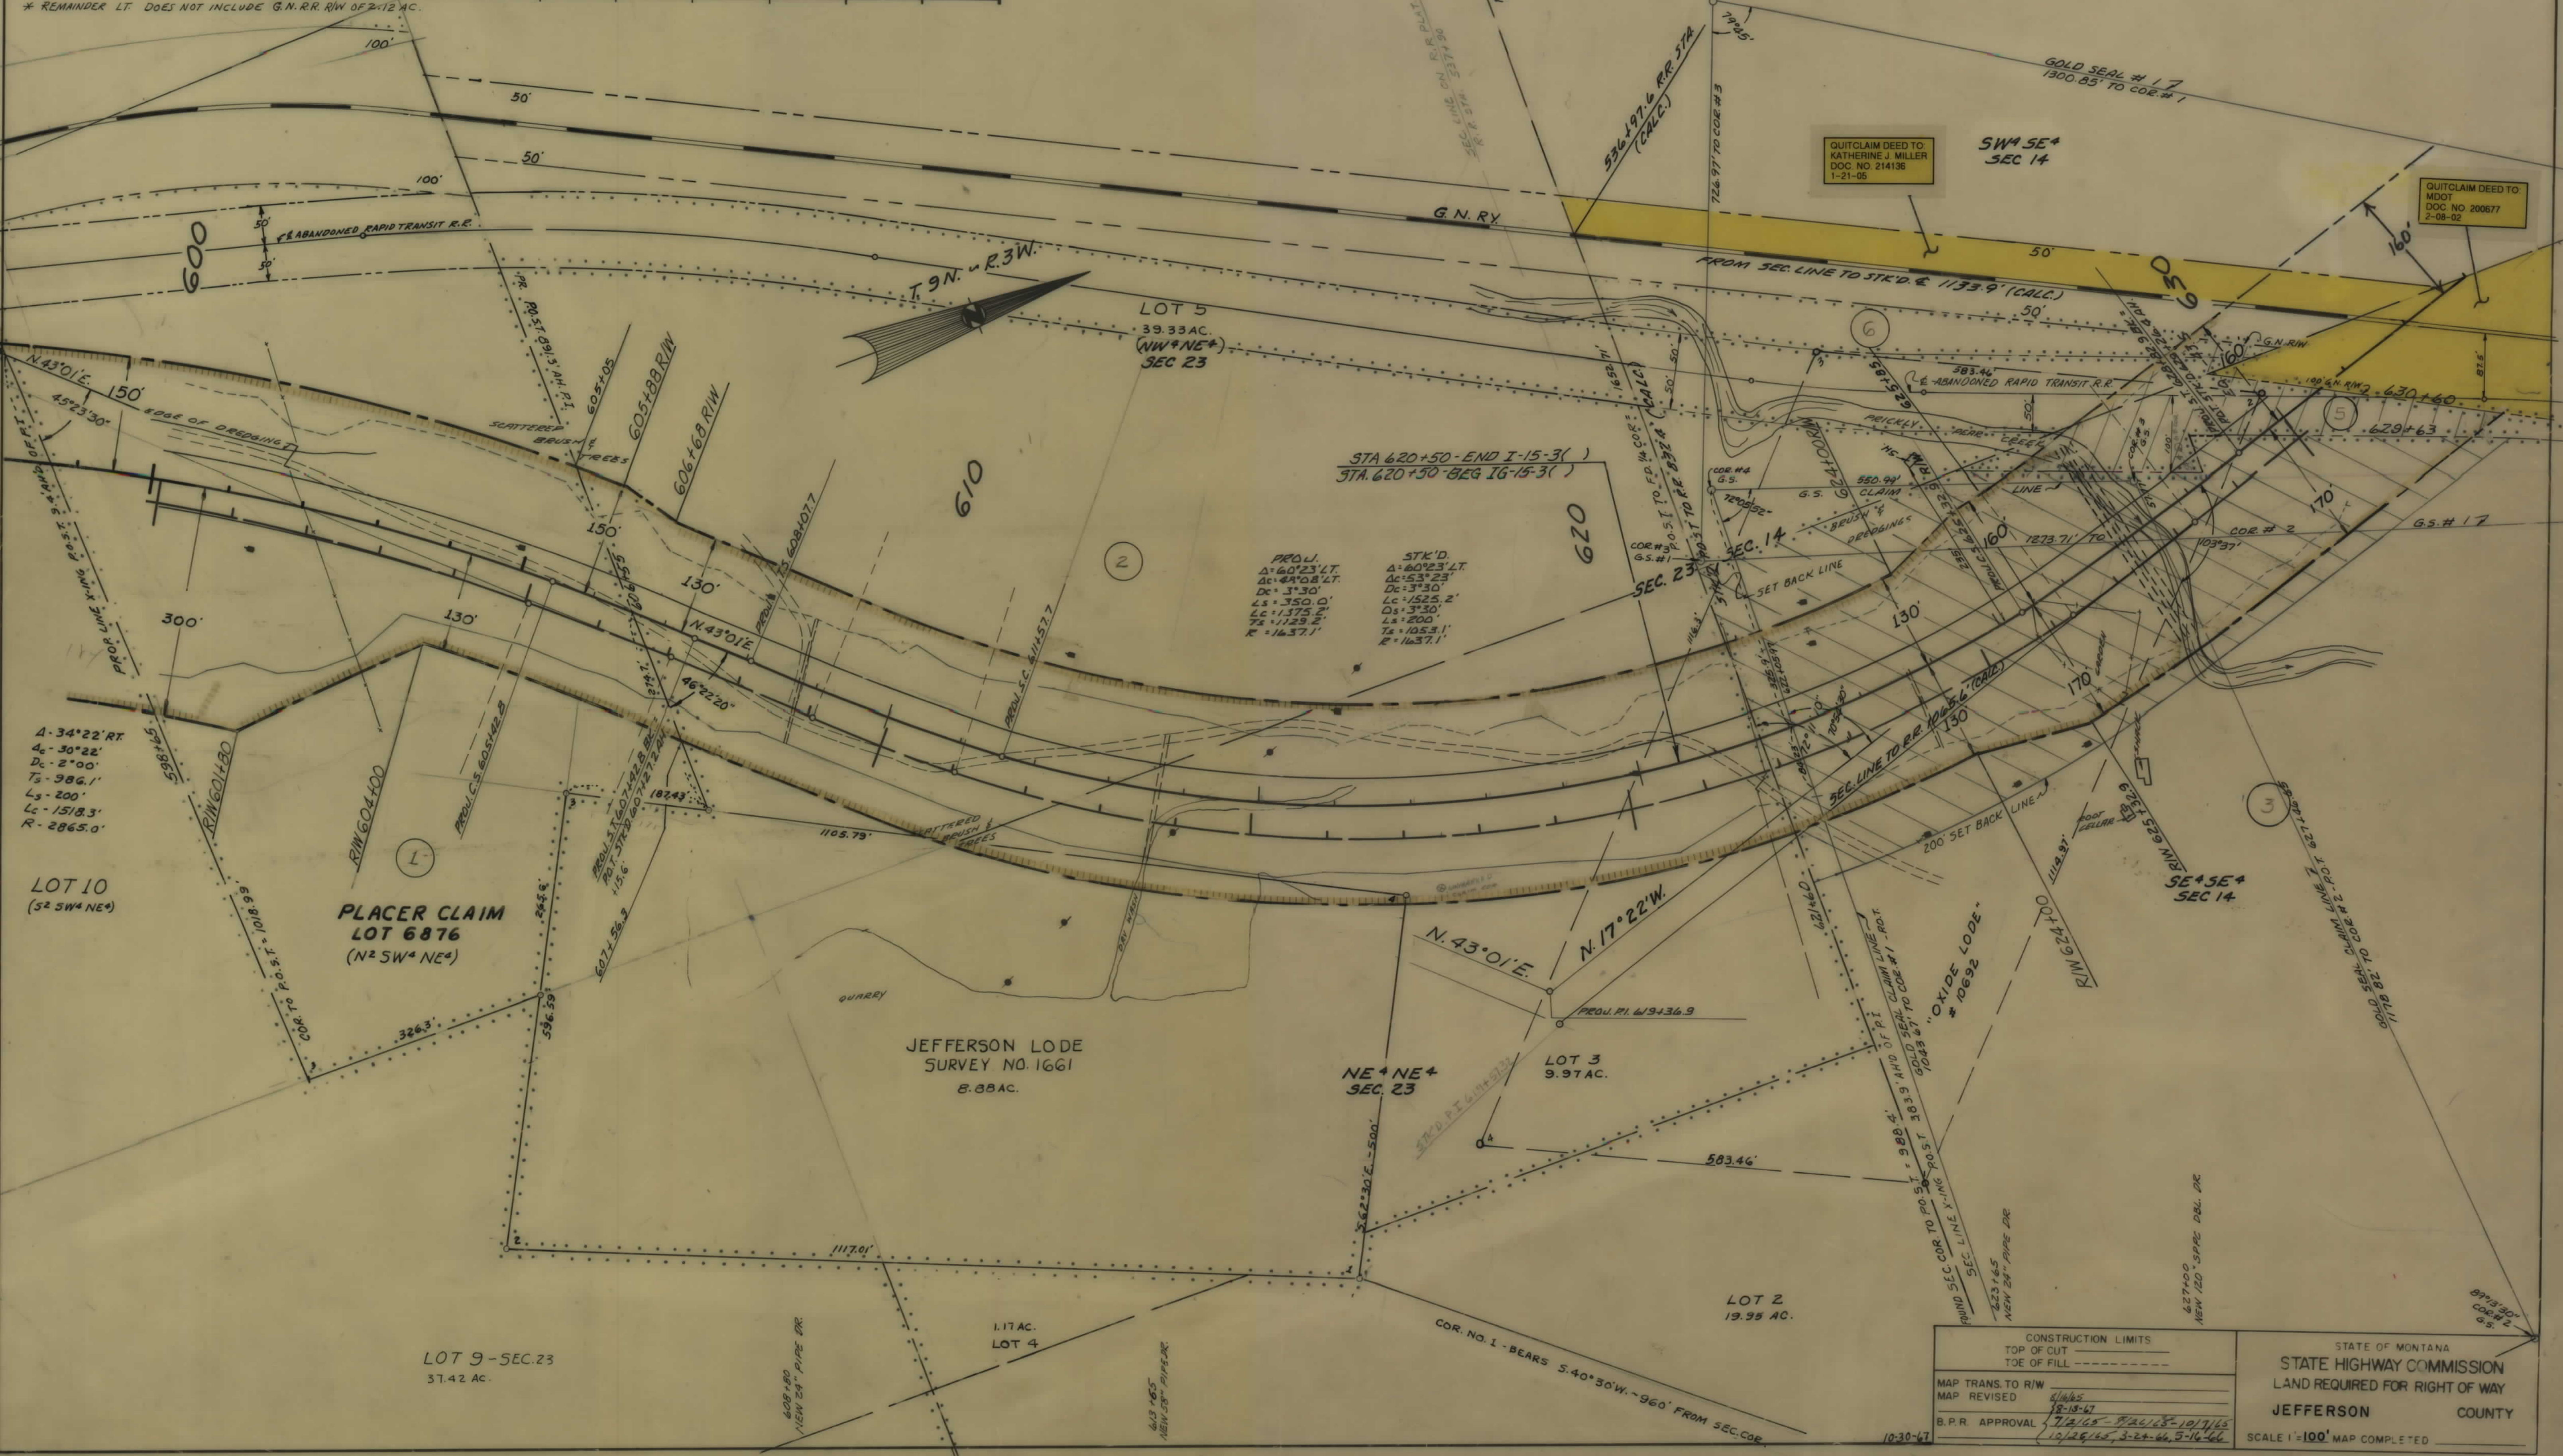

CONSTRUCTION LIMITS TOP OF CUT TOE OF FILL		STATE OF MONTANA STATE HIGHWAY COMMISSION LAND REQUIRED FOR RIGHT OF WAY JEFFERSON COUNTY	
MAP TRANS. TO R/W MAP REVISED B.P.R. APPROVAL		SCALE 1" = 100' MAP COMPLETED	


OWNERSHIPS							
PARCEL	NAME	ADDRESS	TOTAL AREA	GROSS R/W AREA	R.T.W. AREA	AREA TO BE ACQUIRED	REMAINDER LEFT RIGHT
8	UNITED STATES OF AMERICA			0.33 AC.		0.33 AC.	
7	GREAT NORTHERN RAILWAY			11.86 AC.	0.48	11.38 AC.	
9	JAMES BOMPAET	CANYON FERRY ET. - HELENA, MONT.	533.22 AC.	46.99 AC.		46.99 AC.	66.44 AC. 439.79 AC.

FED. ROAD DIST. NO.	STATE	FED. AID PROJECT NO.	STATE NO.	SHEET NO.	TOTAL SHEETS
8	MONT.	1-15-3(4)177	8153-04	8	14

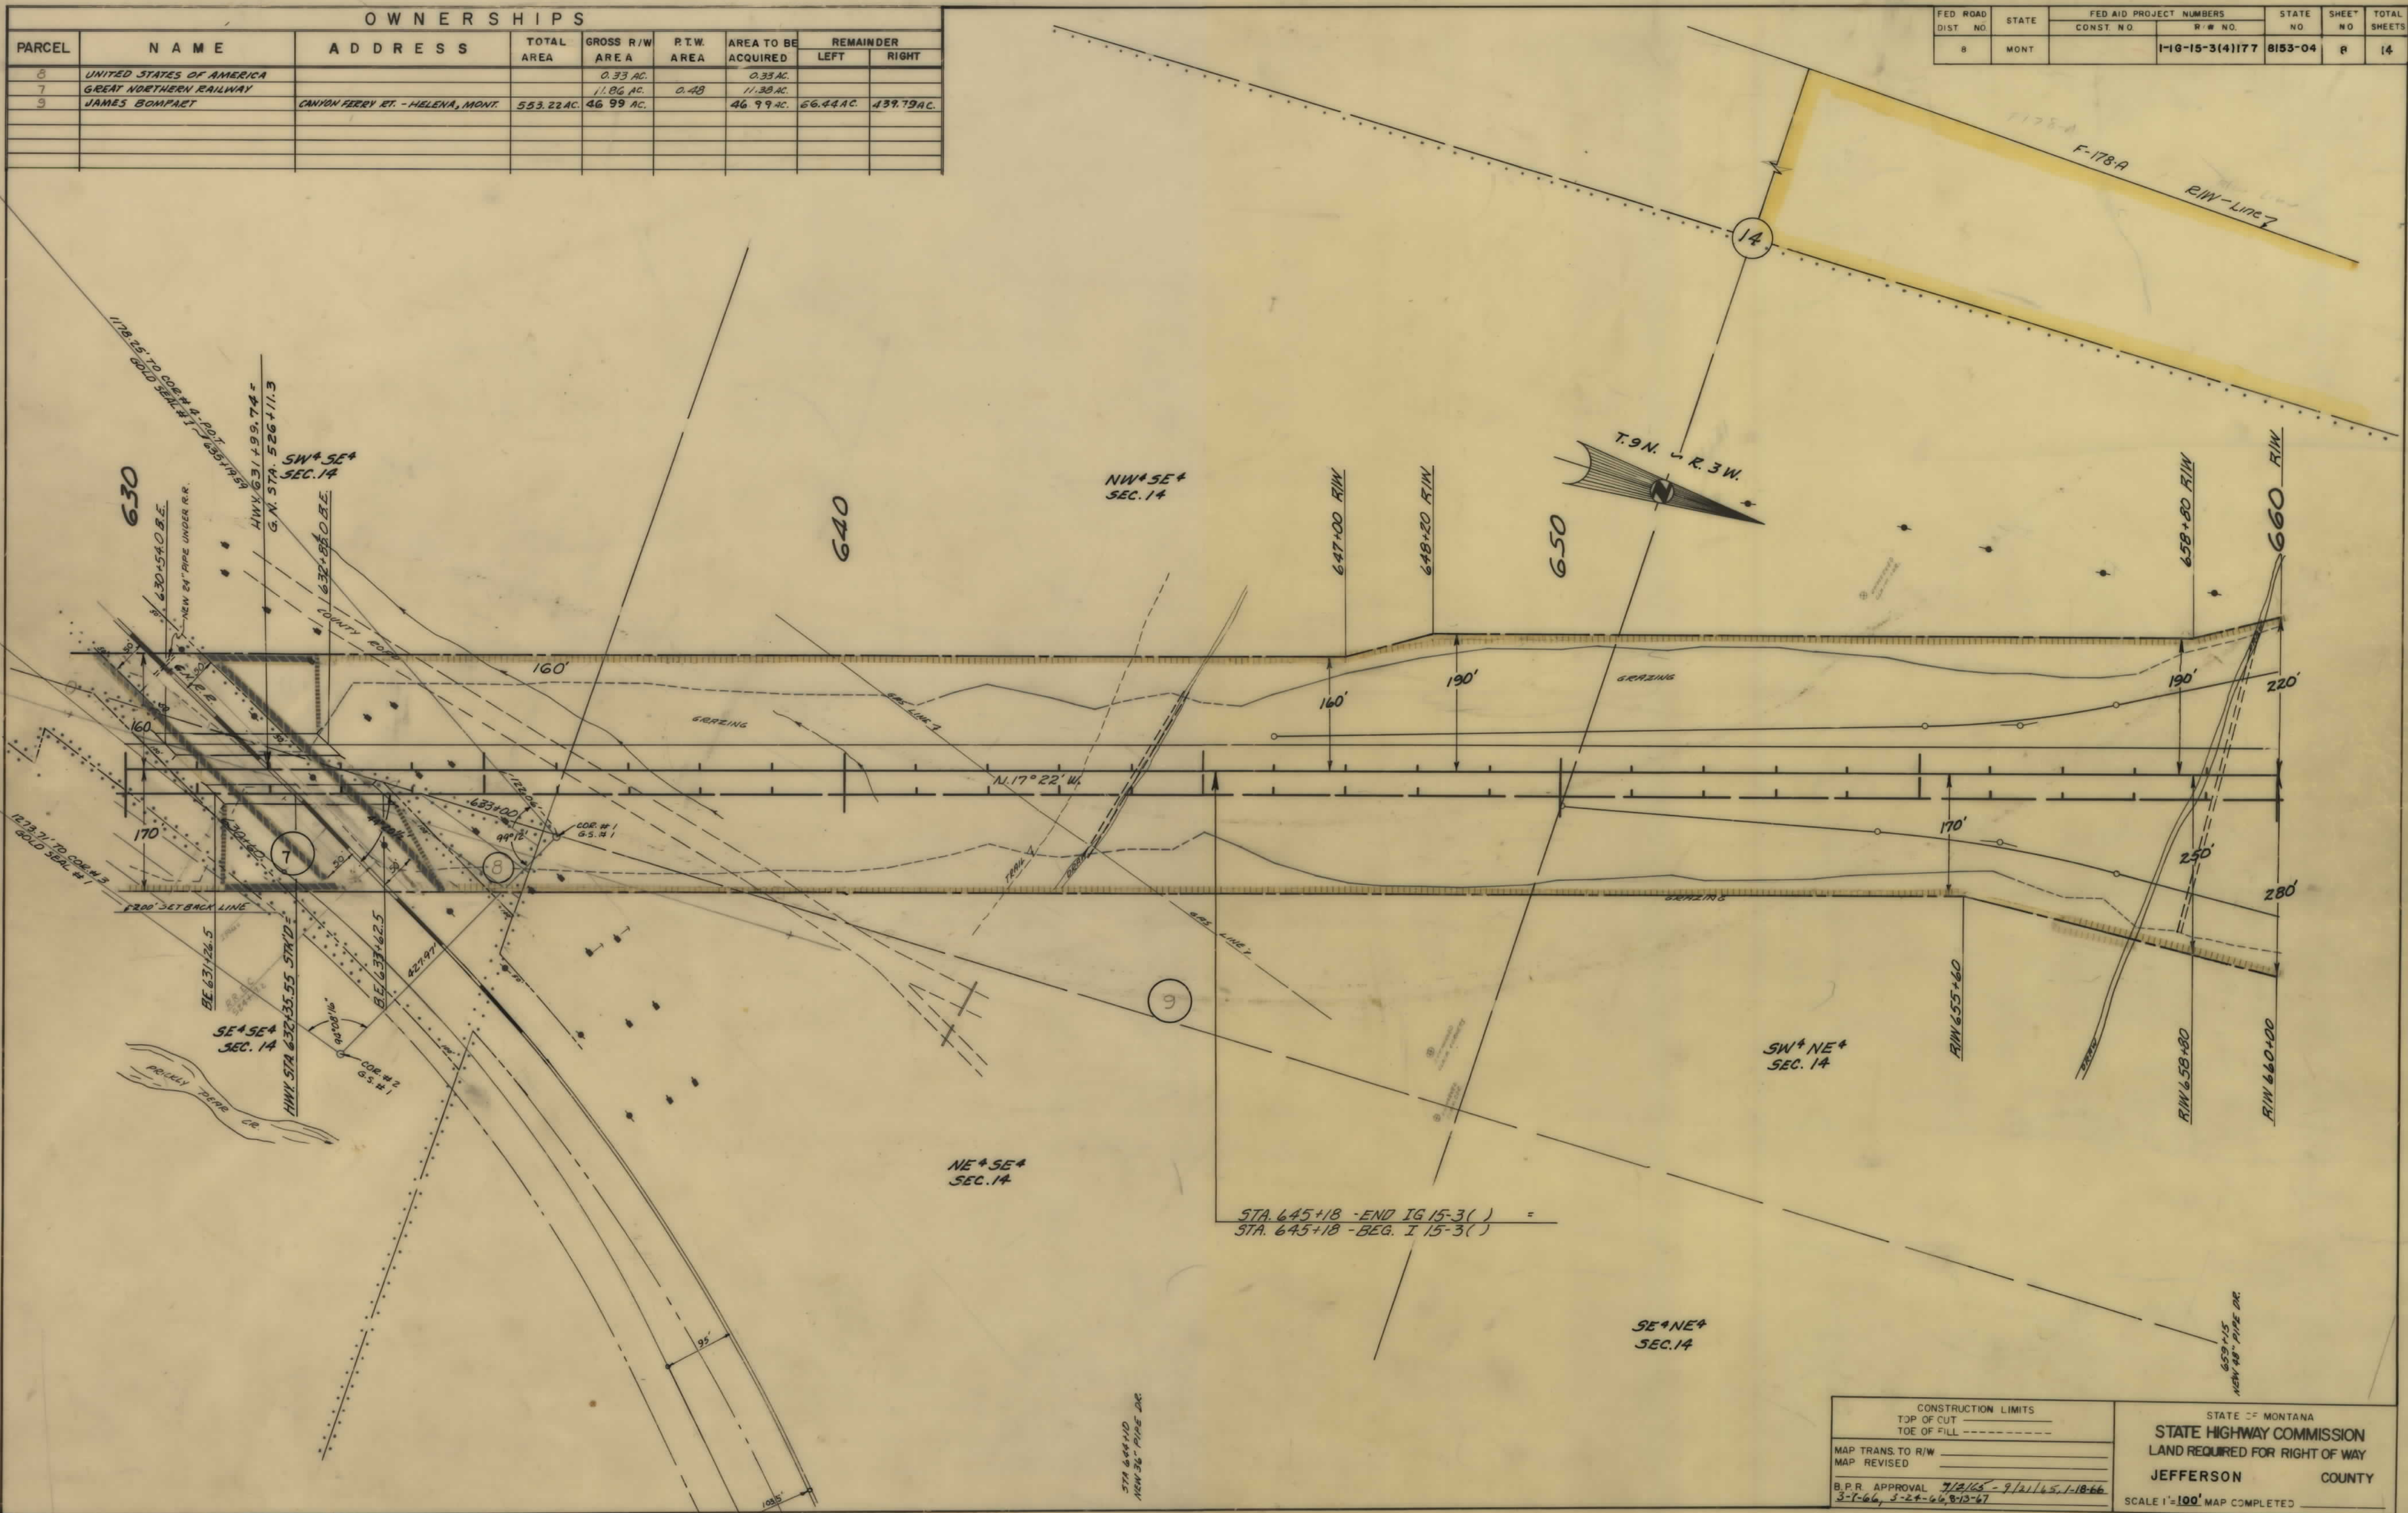

OWNERSHIPS							
PARCEL	NAME	ADDRESS	TOTAL AREA	GROSS R/W AREA	R.T.W. AREA	AREA TO BE ACQUIRED	REMAINDER
							LEFT RIGHT
9	JAMES BOMPART	CANYON FERRY RT. - HELENA, MONT.	553.22 AC.	46.99 AC.		46.99 AC.	66.44 AC. 439.79 AC.
10	DIEHL RANCH CO.	EAST HELENA, MONT.		50.99 AC.	4.10 AC.	46.89 AC.	
11	DONALD & SHARON POCHA	Box 96 - HELENA, MONT.		0.50		0.50	

FED. ROAD DIST. NO.	STATE	FED. AID PROJECT NUMBERS	STATE NO.	SHEET NO.	TOTAL SHEETS
		CONST. NO.	R/W NO.		
8	MONT.		1-16-15-3(4)177	8153-04	9 14

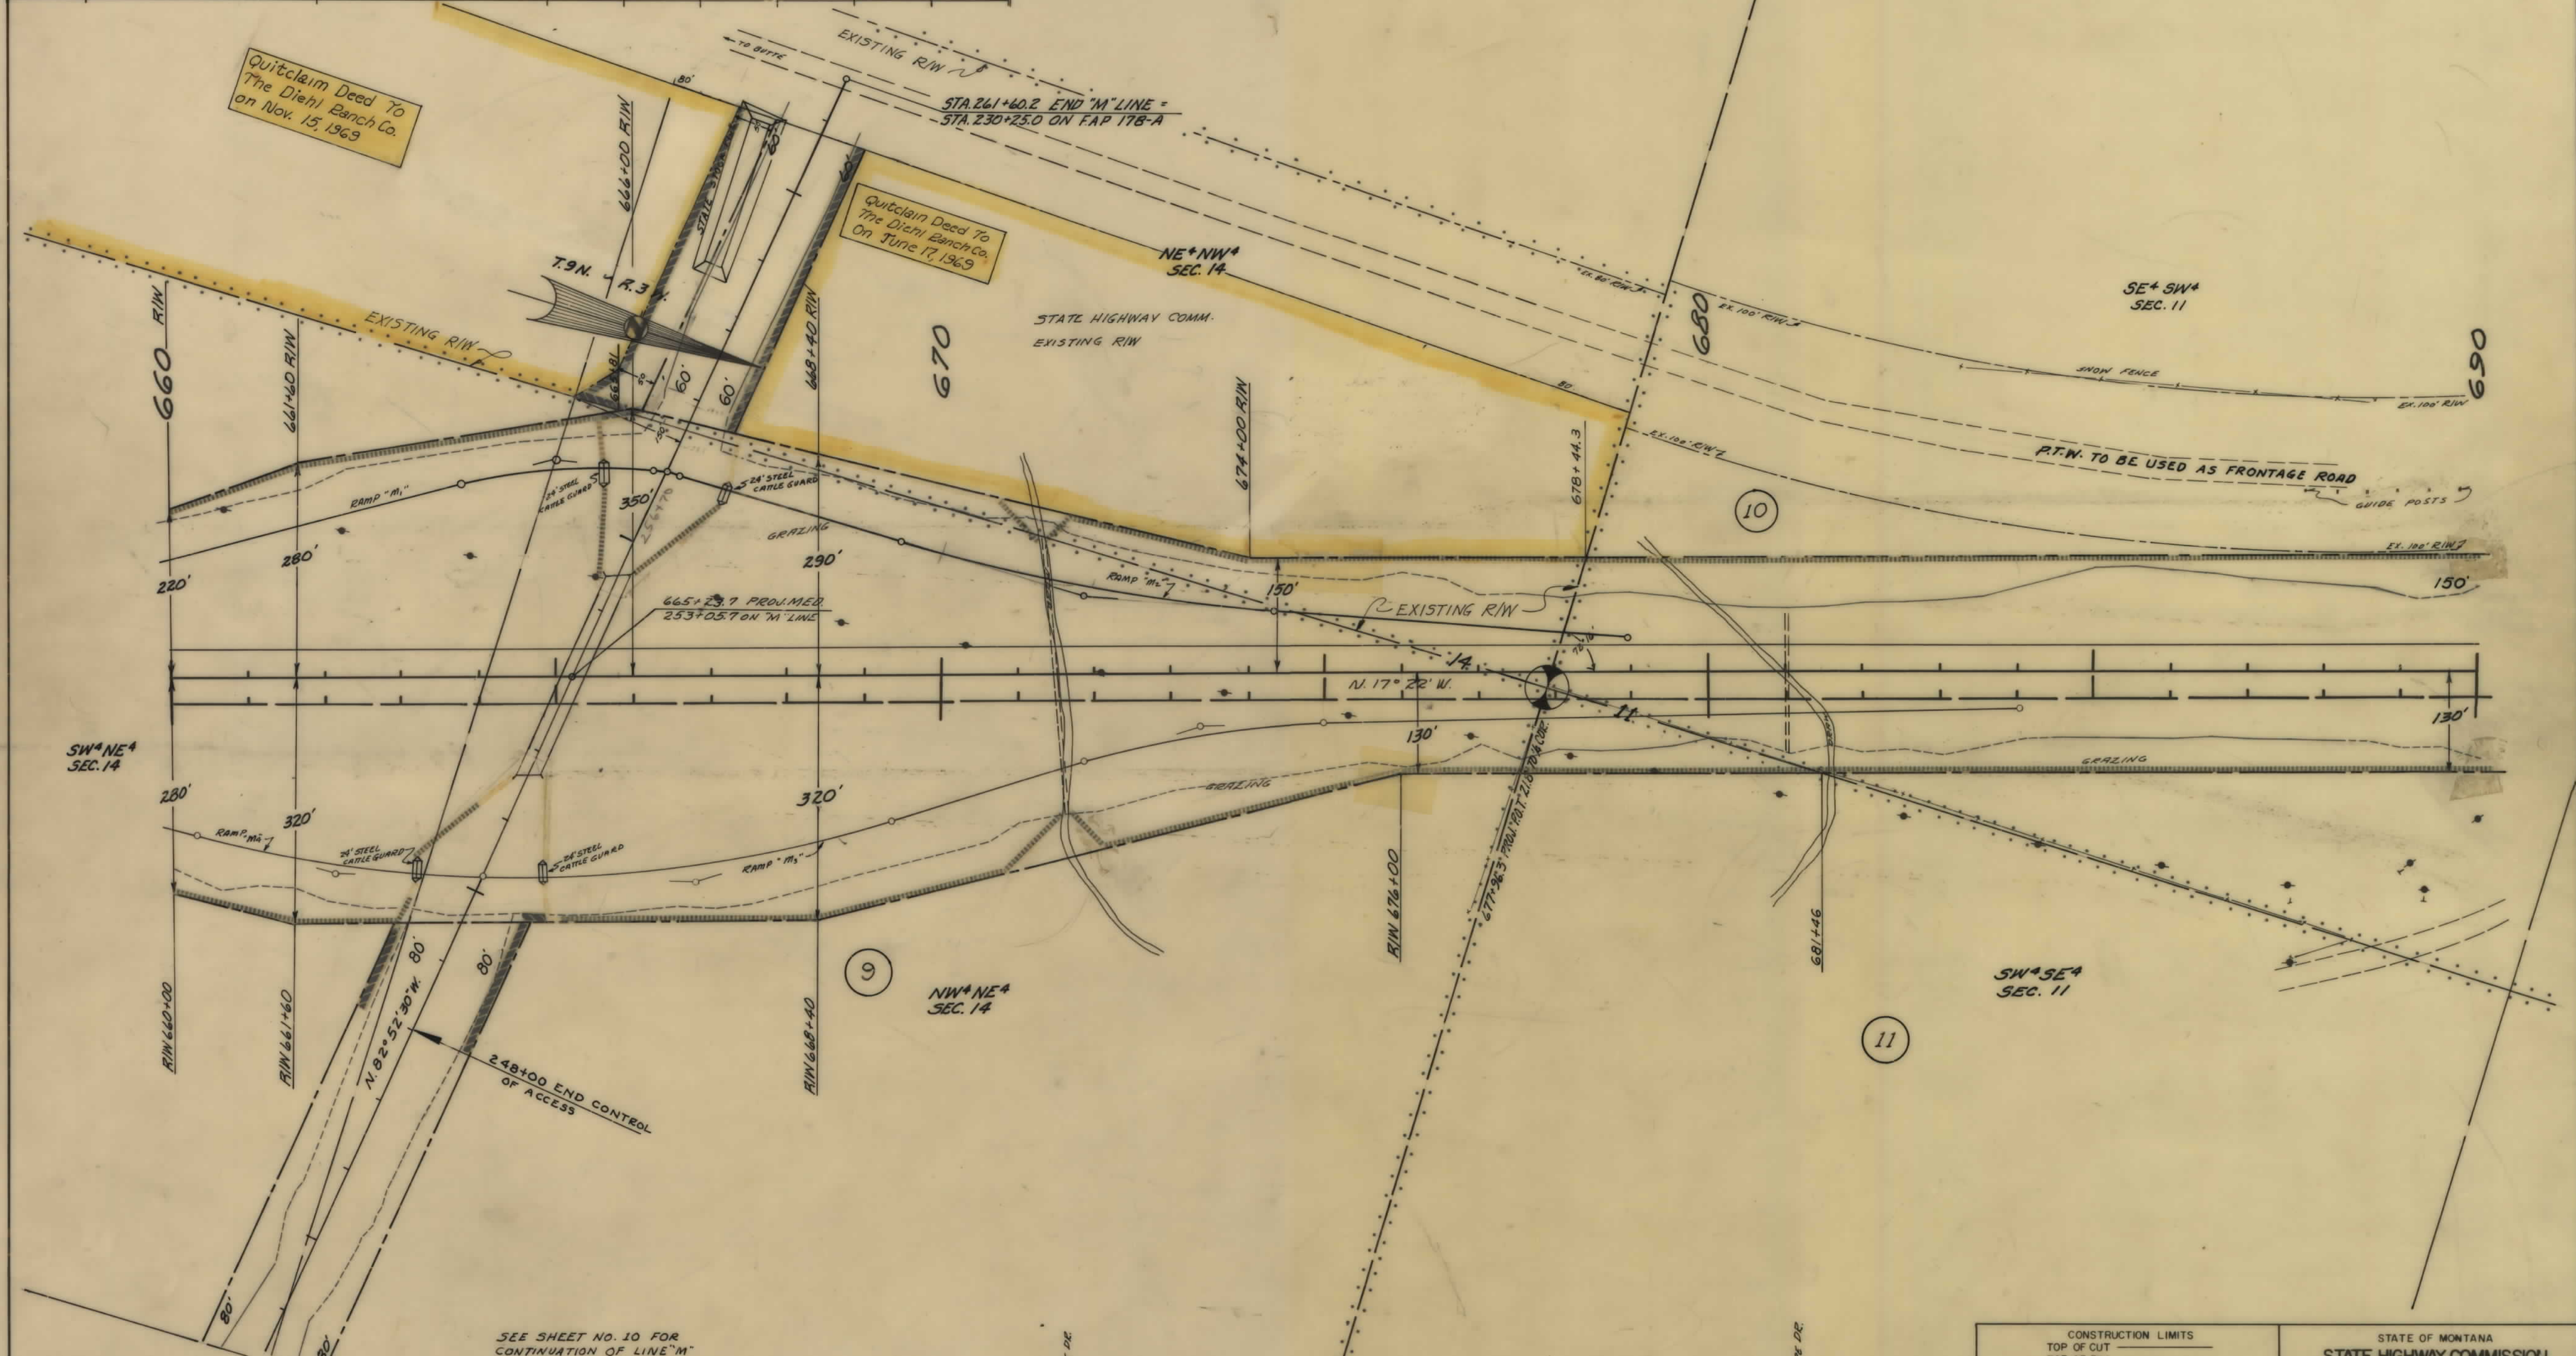

OWNERSHIPS								
PARCEL	NAME	ADDRESS	TOTAL AREA	GROSS R/W AREA	P.T.W. AREA	AREA TO BE ACQUIRED	REMAINDER	
							LEFT	RIGHT
10	DIEHL RANCH CO.	EAST HELENA, MONT.		50.99 AC	4.10 AC	46.89 AC		
12	DONALD (SHARON) POCHA	BOX 96 - HELENA, MONT.		1.79 "		1.79		

FED. ROAD DIST. NO.	STATE	FED. AID PROJECT NUMBERS		STATE NO.	SHEET NO.	TOTAL SHEETS
		CONST. NO.	R/W NO.			
8	MONT.		1-16-15-3(4)177	8153-04	11	14

