


PLANS

NOT

TO

SCALE

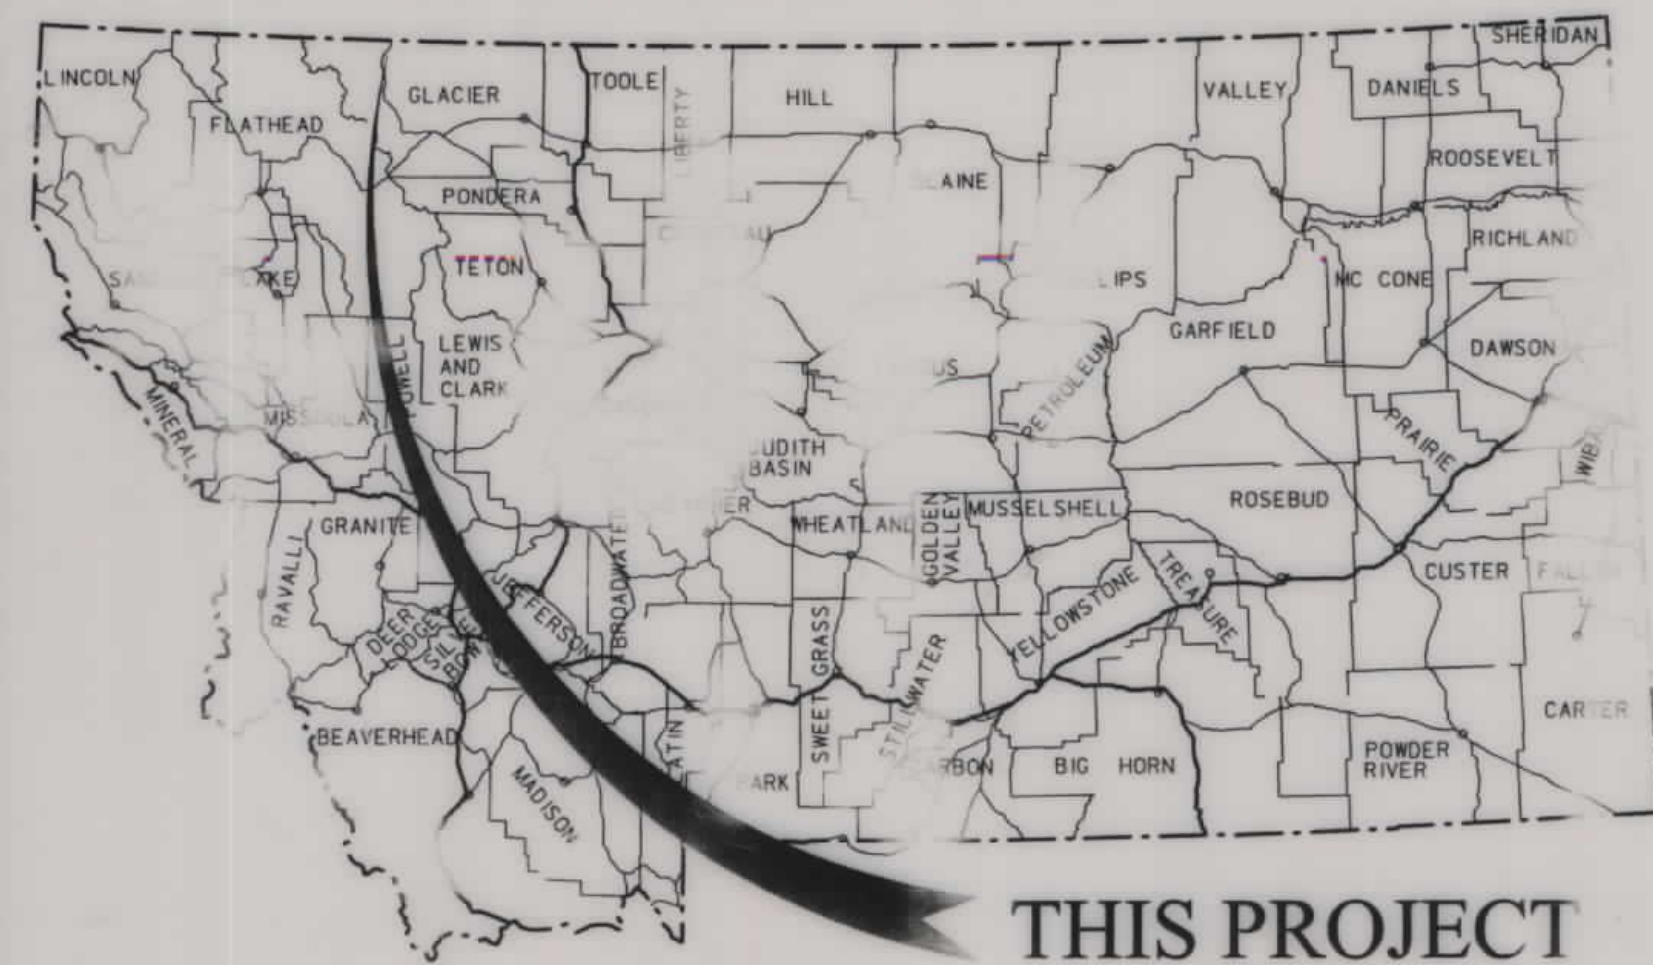

MONTANA DEPARTMENT OF TRANSPORTATION

RIGHT OF WAY PLAN FEDERAL AID PROJECT MI 18(35) SAINT MARY RIVER - N OF BABB

GLACIER COUNTY

LENGTH 0.3 MILES

STATE	RIGHT OF WAY	SHEET NO.	TOTAL SHEETS
MONTANA		1	2
R/W ID.	MT 18(35)		
UNIFORM PROJECT NO.	6001000-035		
SAINT MARY RIVER - N OF BABB			


PLAN LEGEND

PROPOSED RIGHT OF WAY LINE	---
EXISTING RIGHT OF WAY LINE	---
RAILROAD RIGHT OF WAY LINE	---
RIGHT OF WAY BASE LINE	---
STK'D CENTERLINE	---
SECTION LINE	---
OWNERSHIP BOUNDARY	---
FULL ACCESS CONTROL	AC AC
LIMITED ACCESS CONTROL	///
EXISTING ACCESS CONTROL	///
PRESENT TRAVELED WAY (P.T.W.)	---
FENCE LINE	---
EXISTING GUARDRAIL	---
PROPOSED GUARDRAIL	---
GATE FENCE	---
CATTLE GUARD: EXIST. - PROPOSE	---
SECTION CORNER	UNFOUNDED
1/4 SECTION CORNER	---
CLOSING CORNER	---
MEASURE CORNER	---
CENTER SECTION	---
RIGHT OF WAY MONUMENT	---
PROPOSED CORNER PIN	---
POINTER IN PLACE	---
TELEPHONE POLE IN PLACE	---
TELEPHONE POLE IN PLACE	---
LIGHT POLE	---
PROPOSED CULVERT	---
EXISTING CULVERT	---
OUTLET DITCH	---
INLET DITCH	---
EXISTING DITCH	---
CHANNEL CHANGES	CH. CH. 0'
DITCH BLOCK	---
RIPRAP	---
BRIDGES	---
RAILROADS	---
PARCEL NUMBERS	---
APPROACH: EXIST. - POS	---



ASSOCIATED PROJECTS
MT 18(35) P.E.

RELATED PROJECTS

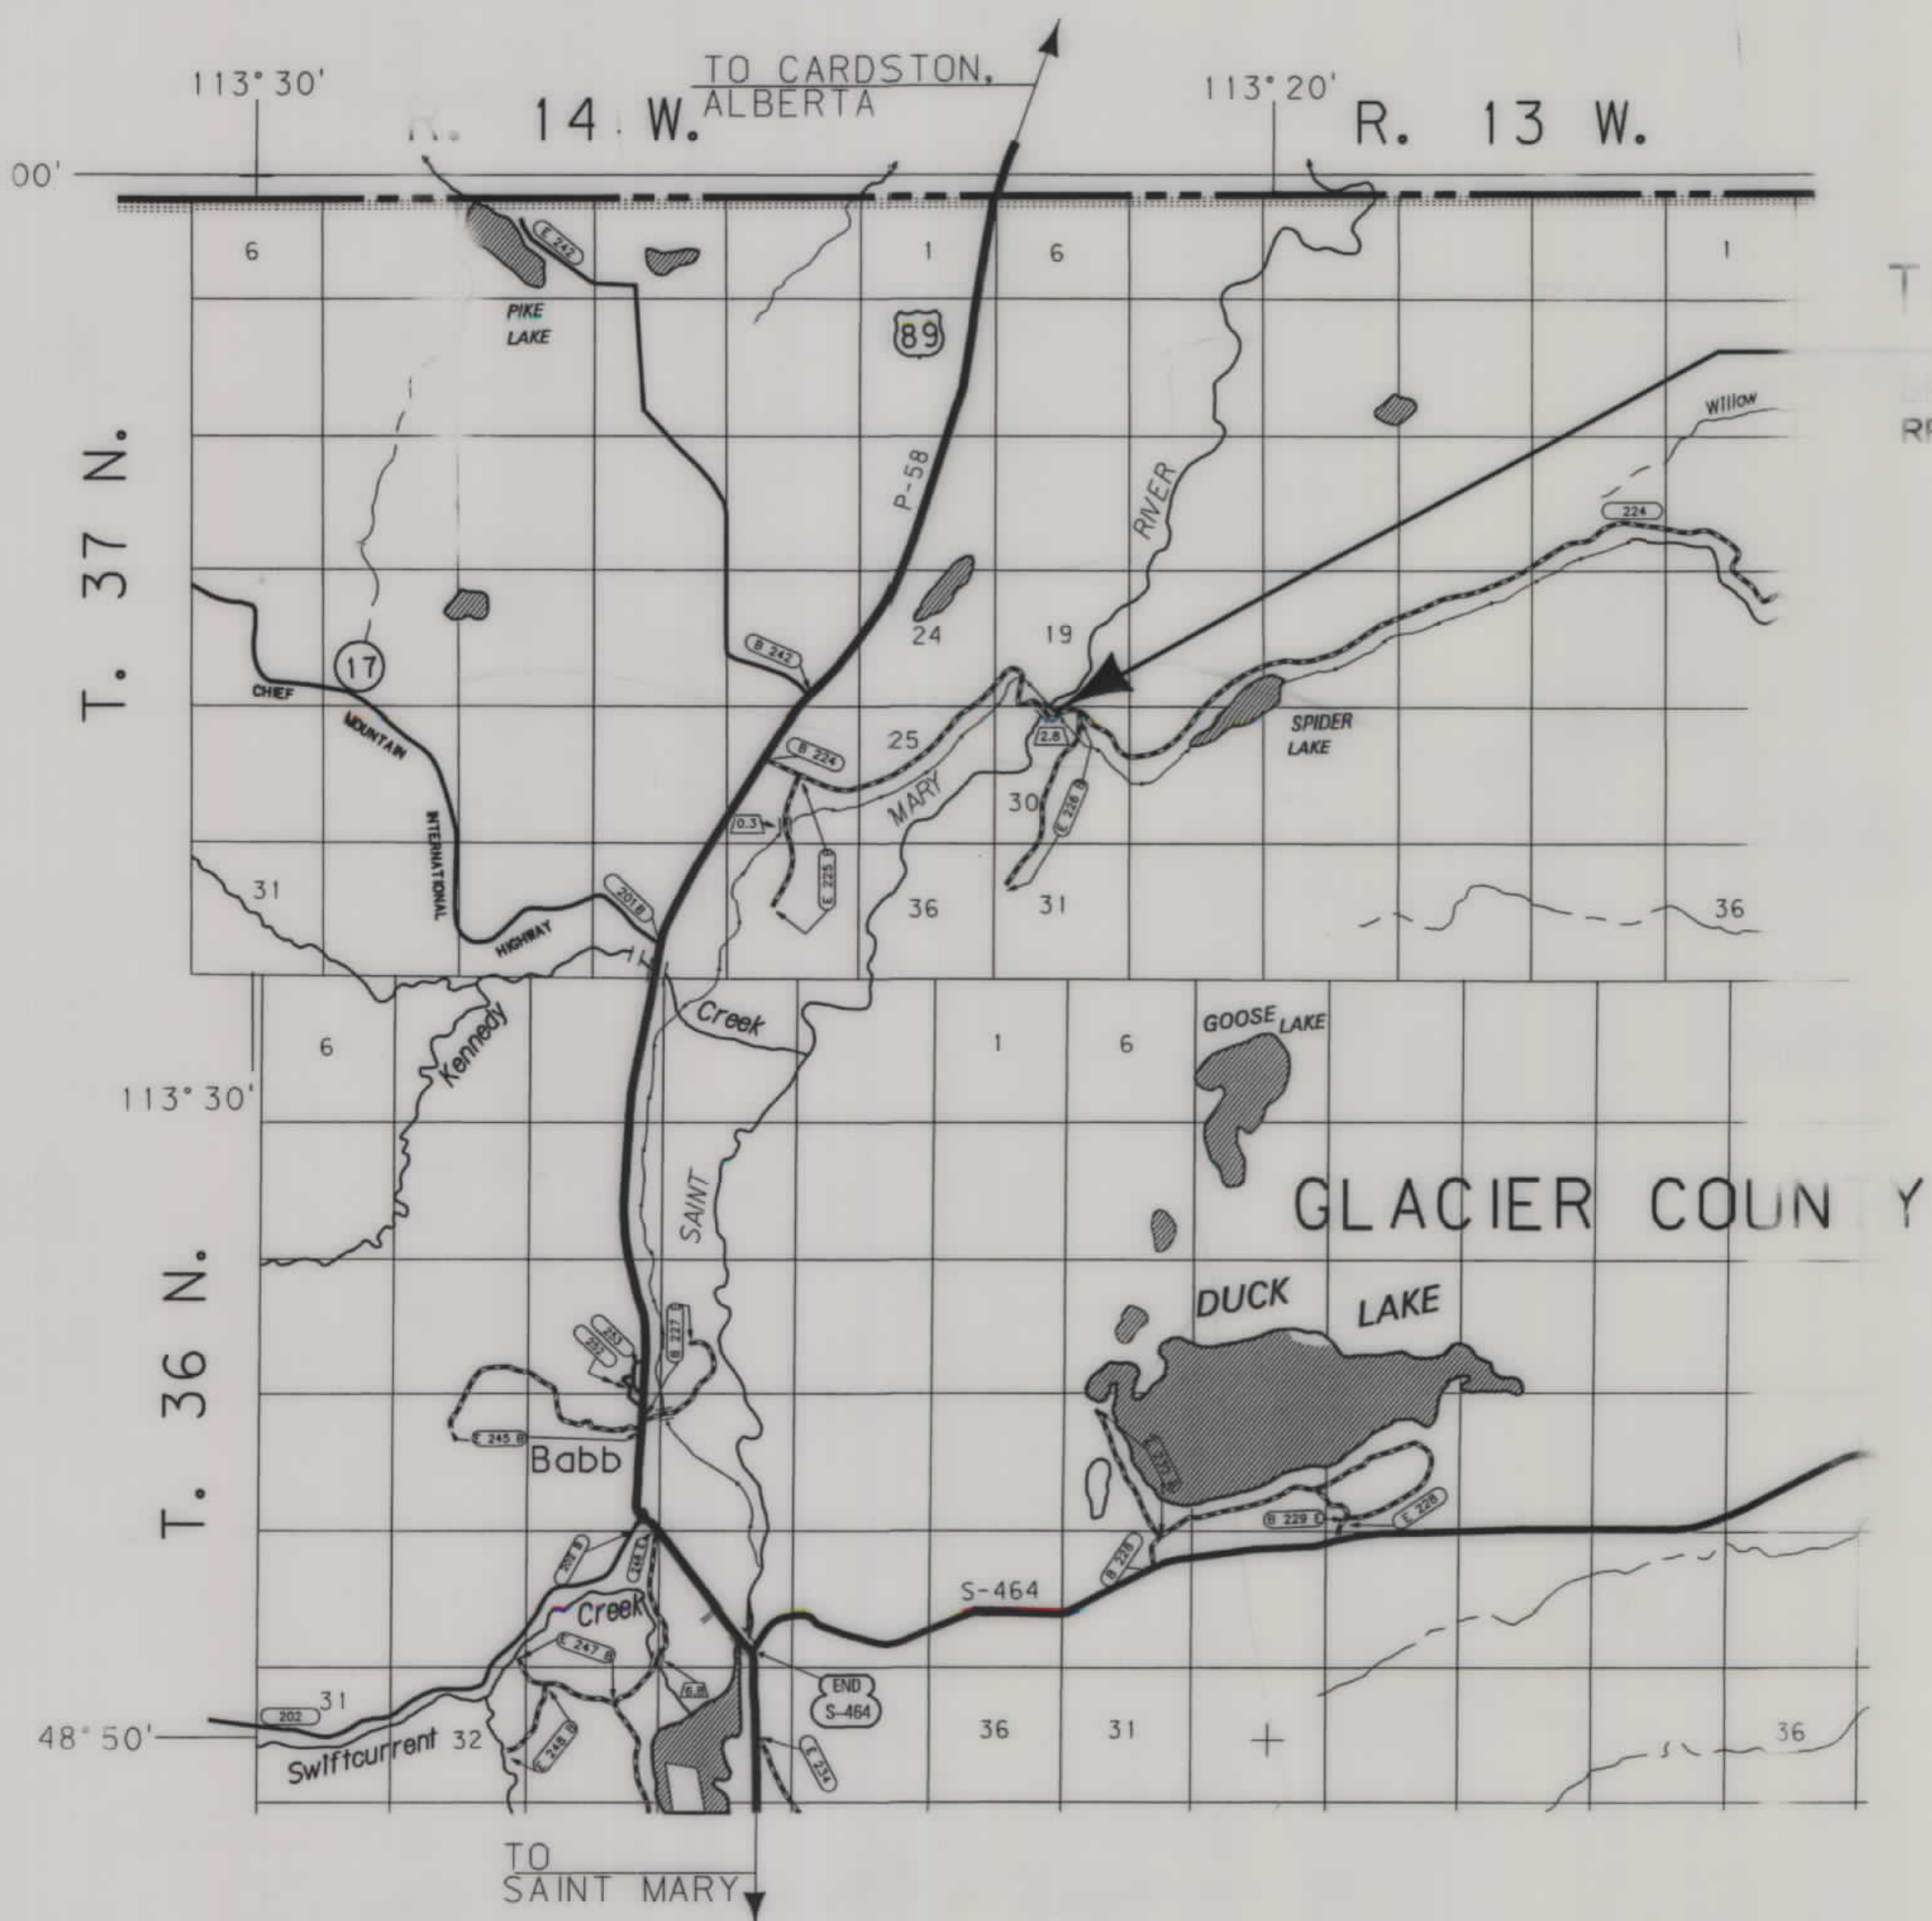

THIS CONTRACT

BRIDGE REPLACEMENT
RP 180 ON L 224

CONSTRUCTION LIMITS		REVISED	
CUT	---		
TRANS.	---		
TOE OF	---		
BACKS	---		
INCL.	---		
		FHWA/MDT	APPROV
		6-22-07	
3	MONTANA DEPT. OF TRANSPORTATION	000ROTTLZ01.DGN	
2			
1	u0034		

GRID STATE PLANE COORDINATES
THIS IS A STATE PLANE COORDINATE PROJECT. ALL DIMENSIONS, DISTANCES AND AREAS ON THIS PROJECT ARE GRID, EXCEPT FOR THE EXISTING R/W WIDTH DIMENSION, WHICH IS RECORD.
THE COMBINATION SCALE FACTOR IS 0.99978419


OWNERSHIP										
PARCEL	NAME	ADDRESS	TOTAL AREA	GROSS R/W AREA	EX. EASE. AREA	NET AREA	REMAINDER		CONST. PMT. AREA	EASEMENT AREA
							LEFT	RIGHT		
1	WILLIAM A. POWELL	P.O. BOX 18, BABB MT 59411-0018	100.00+ AC	2.83 AC	0.92 AC	* 1.91 AC			0.16 AC	
2	BLACKFEET TRIBE, ALLOTMENT NO. T5314	P.O. BOX 850, BROWNING, MT 59417	121.53 AC	1.48 AC		* 1.48 AC			0.03 AC	
3	KENNETH E. PAUL, ALLOTMENT NO. 2631	JUNCTION HWY 17 89, BABB MT 59411	6.10 AC	0.38 AC		* 0.38 AC	0.06 AC			

STATE	RIGHT OF WAY	SHEET NO.	TOTAL SHEETS
MONTANA		2	2
R/W ID.		MT 18(35)	
UNIFORM PROJECT NO.		6001000-035	

SAINT MARY RIVER - N OF BABB

RIGHT-OF-WAY COORDINATE ASCII FILES

R/W BREAK COORDS: 6001000ROBRKZ01.TXT
R/W BASELINE COORDS: 6001000ROBASZ01.TXT
ALL FILES ARE LOCATED ON THE CADD SERVER
IN THE RO DIRECTORY, UNDER PROJECT: 6001000

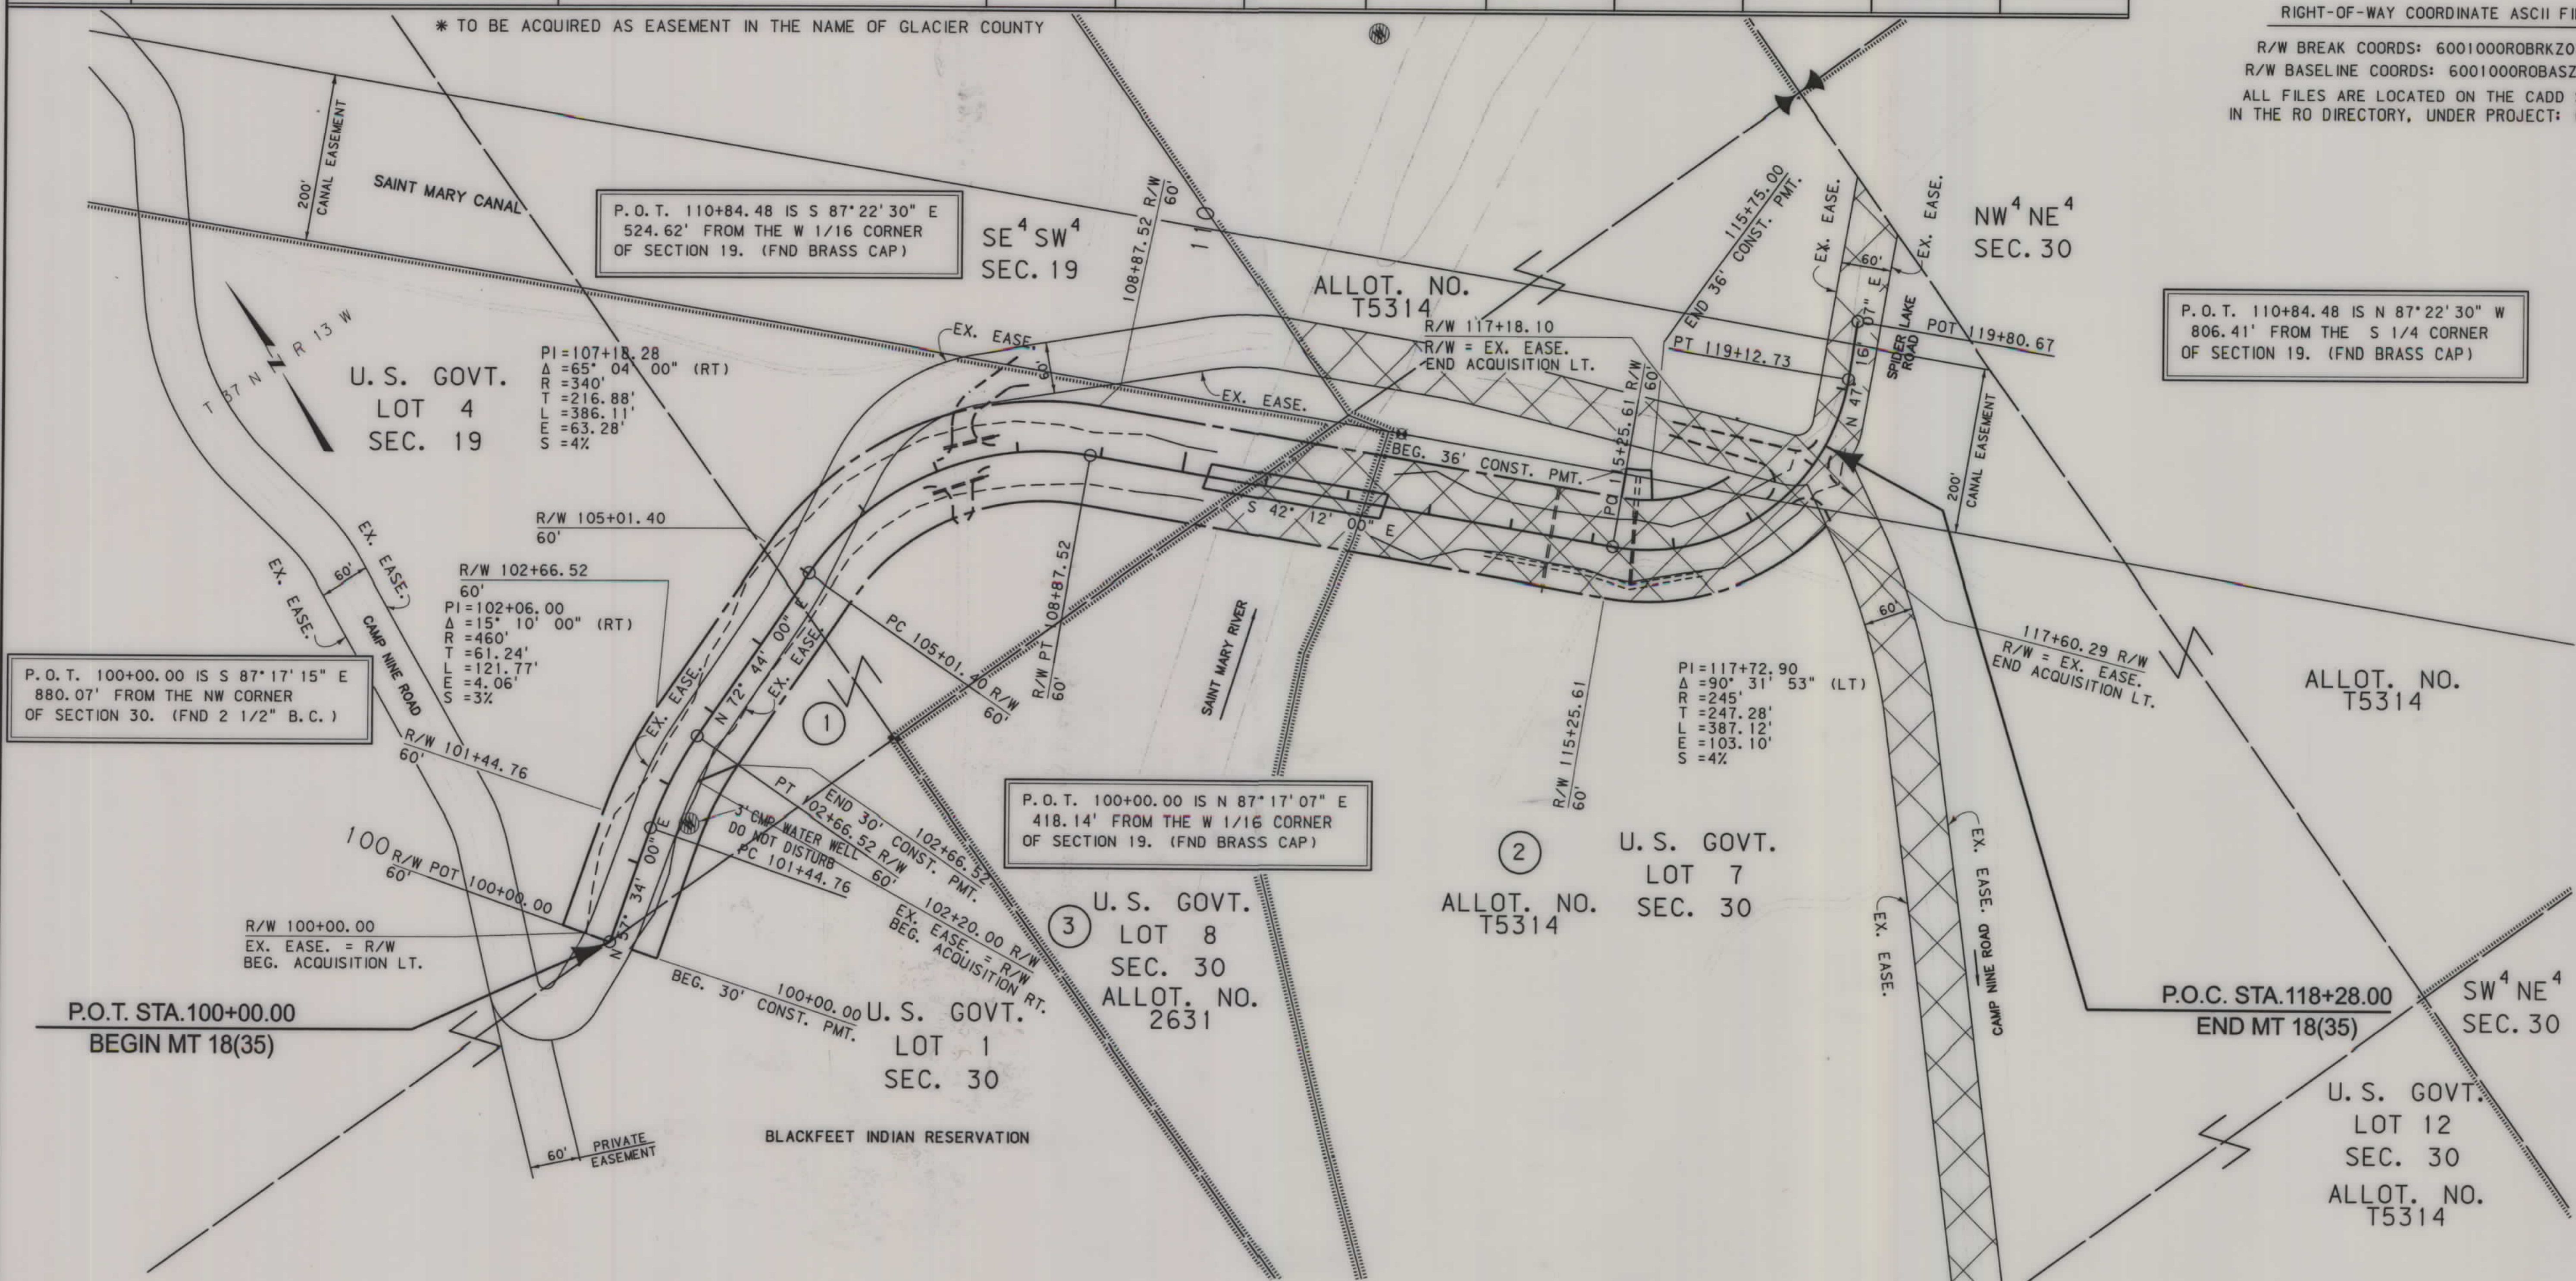

CONSTRUCTION LIMITS
TOP OF CUT
CUT SECTION
TRANSITION
TOE OF FILL
BACKSLOPE LIMITS
INCLUDE ROUNDING

MAP REVISED 8-23-07 10-22-07

FHWA/MDT APPROVAL
6-22-07 APR 7-12-07 ACQ

C:\dgm\6001000ROPLN201.DGN
10/23/2007
3:21:33 PM
u0034

3
2
1

MDT
serving you with pride

MONTANA DEPARTMENT
OF TRANSPORTATION

FOR EXISTING R/W RETRACEMENT, SEE
C.O.S. NO. 449

NOTES:
1. THE PROPOSED R/W LINE WHERE A SPIRAL
CURVE TRANSITION IS USED IS A CHORD
RATHER THAN A CONCENTRIC CURVE.
2. ALL STATIONS AND OFFSETS FOR R/W BREAKS
ARE IN REFERENCE TO THE R/W BASELINE.

GRID STATE PLANE COORDINATES
THIS IS A STATE PLANE COORDINATE PROJECT. ALL
DIMENSIONS, DISTANCES AND AREAS ON THIS PROJECT
ARE GRID, EXCEPT FOR THE EXISTING R/W WIDTH
DIMENSION, WHICH IS RECORD.
THE COMBINATION SCALE FACTOR IS 0.99978419

MONTANA DEPARTMENT OF TRANSPORTATION
RIGHT OF WAY PLAN
GLACIER COUNTY
SCALE 1"=100'
0 50' 100' 200' 300'