
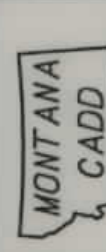


PLANS


NOT

TO


SCALE

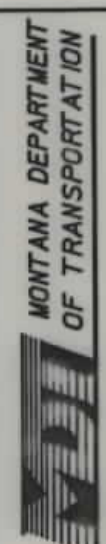

RDROW

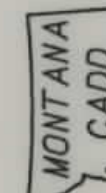

400907T1001.DG
12/14/01
03:20:32 PM
U405

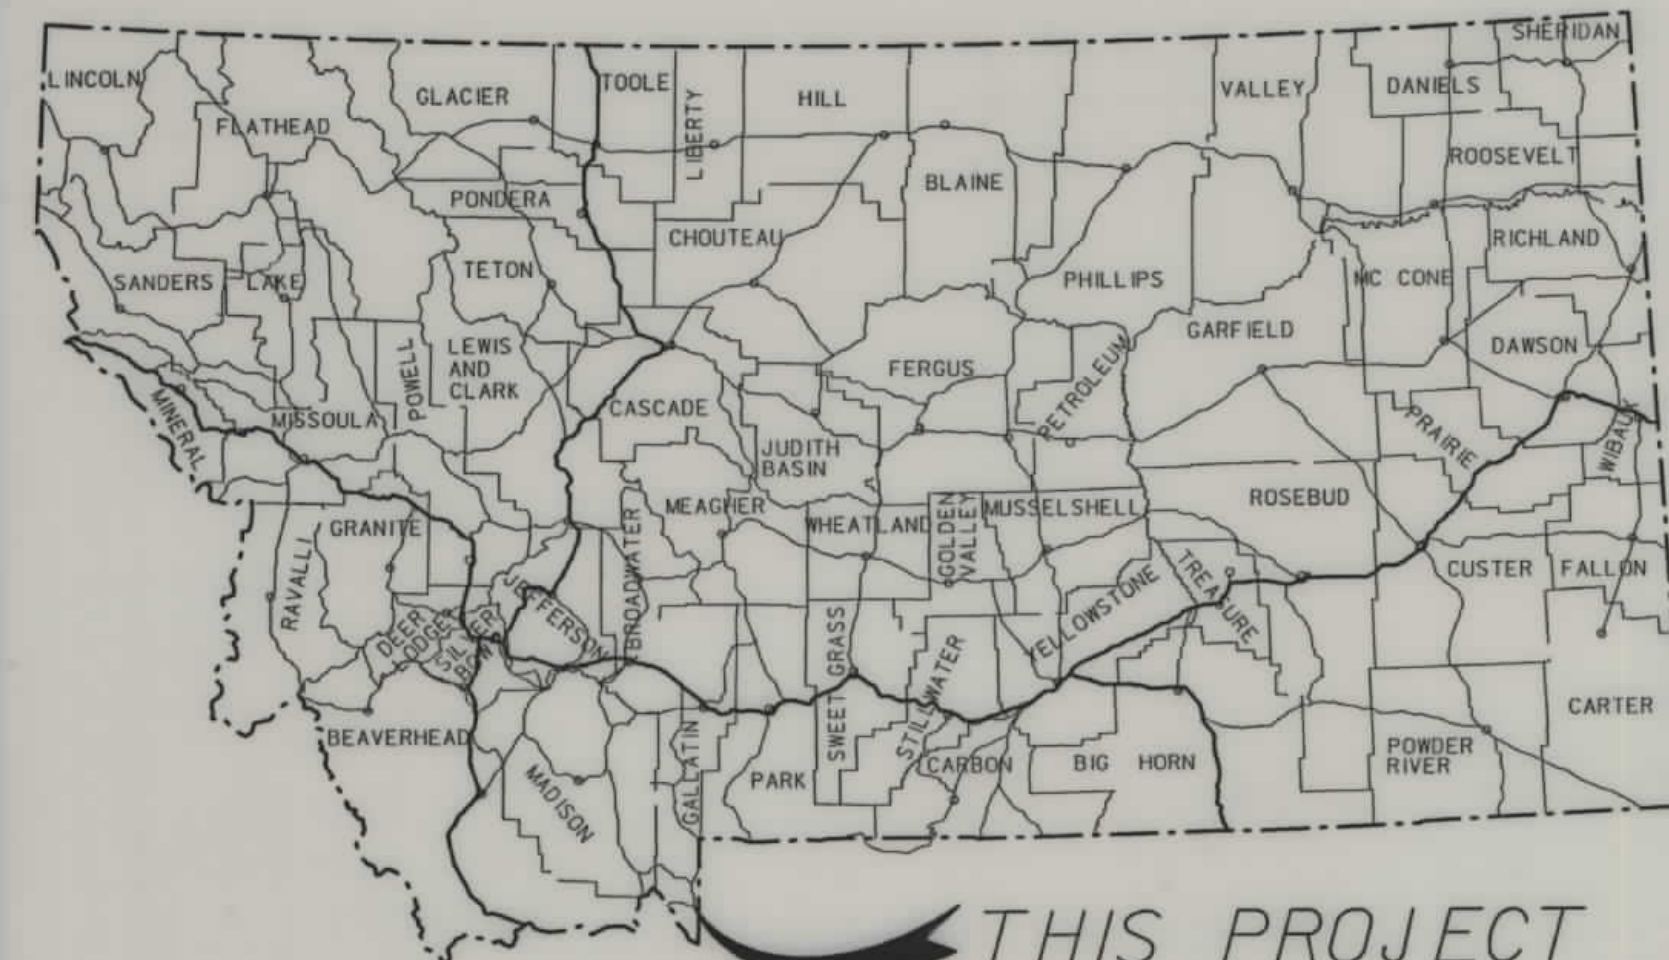

MONTANA DEPARTMENT OF TRANSPORTATION

STATE	RIGHT OF WAY ID.	SHEET NO.	TOTAL SHEETS
MONTANA	NH 12-1(13)9	1	2
PROJECT NUMBER 4009-013			
US 20/US 191 INT-W YELLOWSTONE			

RIGHT OF WAY PLAN OF FEDERAL AID PROJECT NH 12-1(13)9 US 20/US 191 INT-W YELLOWSTONE GALLATIN COUNTY


N/A Kilometers

CONVENTIONAL SIGNS	
PROPOSED RIGHT OF WAY LINE	---
EXISTING RIGHT OF WAY LINE	---
RAILROAD RIGHT OF WAY LINE	---
CENTERLINE (C) OR PROJECTED LINE	---
STK'D CENTERLINE	---
SECTION LINE	---
OWNERSHIP BOUNDARY	---
FULL ACCESS CONTROL	AG AG
LIMITED ACCESS CONTROL	///
EXISTING ACCESS CONTROL	///
PRESENT TRAVELED WAY (P.T.W.)	---
FENCE LINE	---
EXISTING GUARDRAIL	---
PROPOSED GUARDRAIL	---
GATE IN FENCE	---
CATTLE GUARD: EXIST. - PROPOSED	---
SECTION CORNER	FOUND UNFOUND
1/4 SECTION CORNER	---
CLOSING CORNER	---
MEANDER CORNER	---
CENTER OF SECTION	---
RIGHT OF WAY MONUMENT	---
PROPERTY CORNER PIN	---
POWER POLE IN PLACE	---
TELEPHONE POLE IN PLACE	---
TELEGRAPH POLE IN PLACE	---
LIGHT POLE	---
PROPOSED CULVERT	---
EXISTING CULVERT	---
OUTLET DITCH	---
INLET DITCH	---
EXISTING DITCH	---
CHANNEL CHANGES	---
DITCH BLOCK	---
RIPRAP	---
BRIDGES	---
RAILROADS	---
PARCEL NUMBERS	---
APPROACH: EXIST.- PROPOSED	---

ASSOCIATED PROJECT ID.
NH 12-1(6)9



RELATED PROJECTS

FWHAMDT APPROVAL	12/03/01
MAT REVISED	

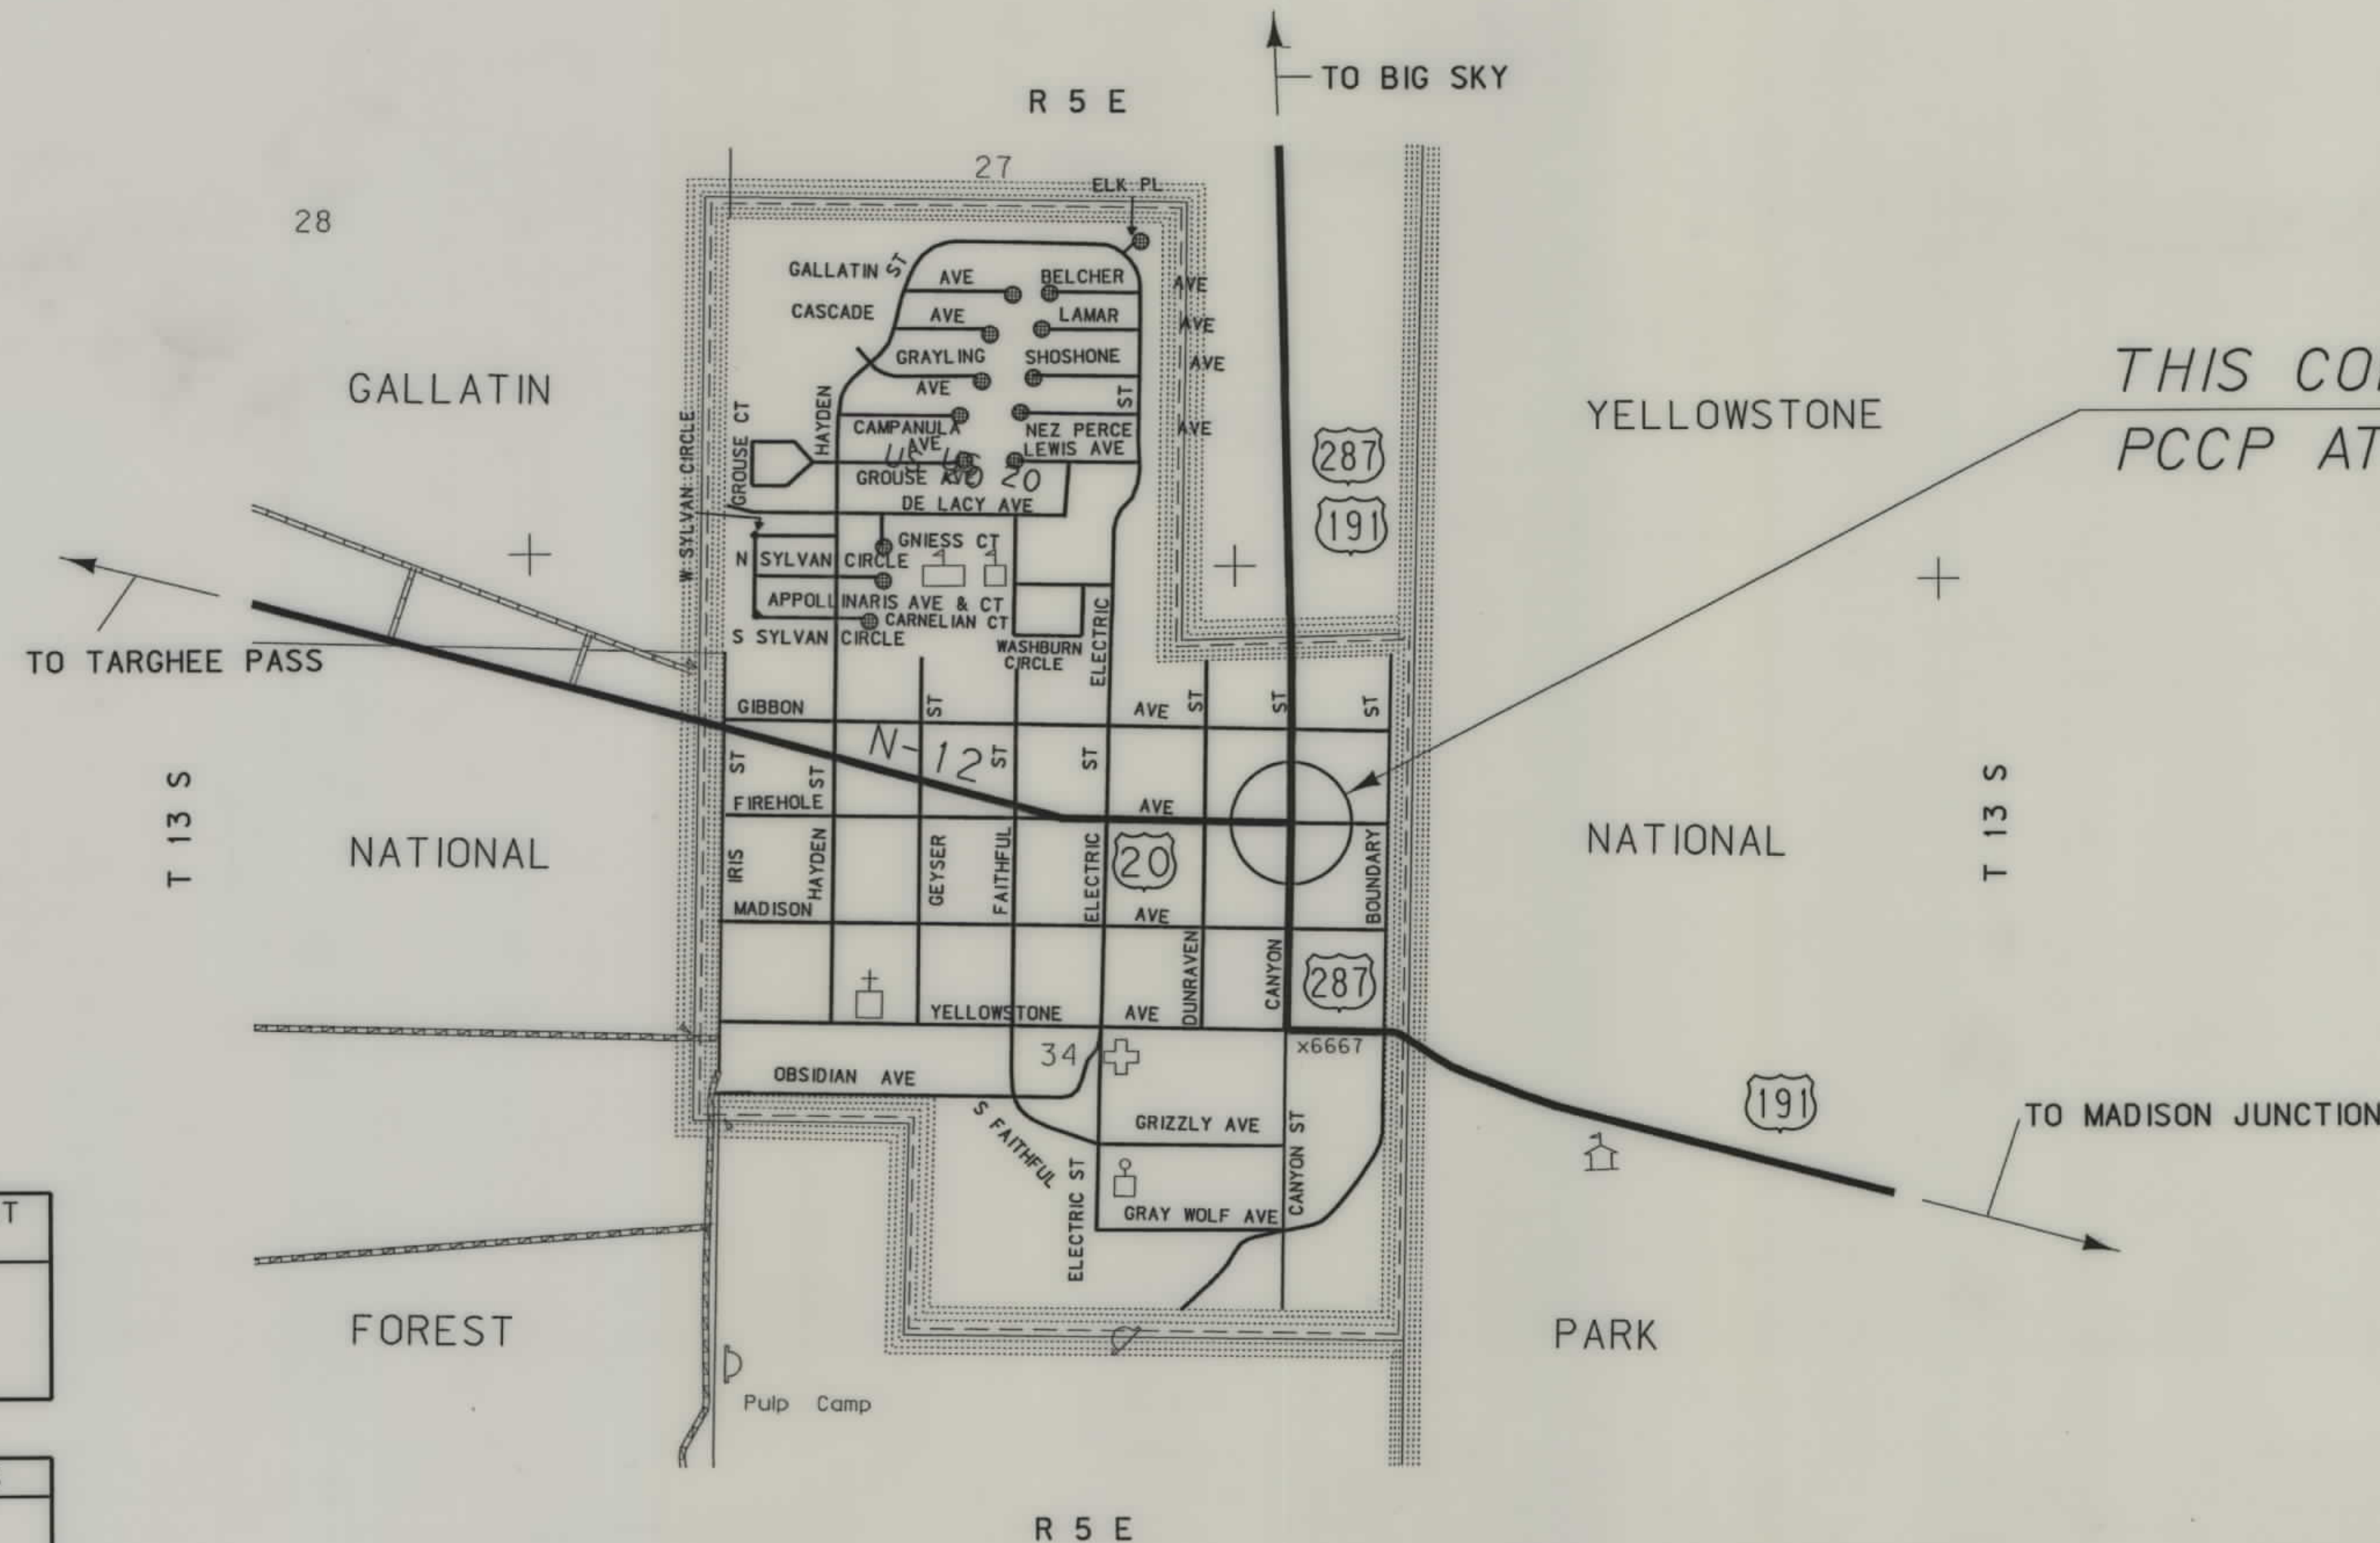

SEE SHEET NO. 2 FOR OWNERSHIP NAMES, ADDRESSES, AREAS, ETC.

NOTES: 1. ALL MEASUREMENTS ARE METRIC EXCEPT AS NOTED

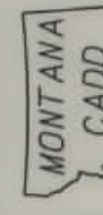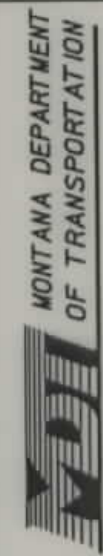


RDROW

4009R0PLN001.DGN
03/06/02
10:20:09 AM
U4059

OWNERSHIP																			
PARCEL	NAME	ADDRESS	TOTAL AREA		GROSS R/W AREA		EX. EASE. AREA		NET AREA		REMAINDER				CONST. PMT. AREA		EASE. AREA		SHEET NO.
			METRIC	ENGLISH	METRIC	ENGLISH	METRIC	ENGLISH	METRIC	ENGLISH	LEFT		RIGHT		METRIC	ENGLISH	METRIC	ENGLISH	
											METRIC	ENGLISH	METRIC	ENGLISH					
1	TOWN OF WEST YELLOWSTONE	PO BOX 579, WEST YELLOWSTONE, MT 59758			56 m²	603 SF			56 m²	603 SF					17 m²	183 SF			2
2	R&J PROPERTIES, LLC	35 CHUCKEHRREY LANE, WEST YELLOWSTONE, MT 59758													88 m²	947 SF			2
3	J. GRANT LINCOLN & D. LADD LINCOLN	100 MULLAN RD., PO DRAWER G., ST. REGIS, MT 59866			FOR OWNER NOTIFICATION ONLY														2
4	WHITMANS CONOCO, A MT CORP.	PO BOX 190, WEST YELLOWSTONE, MT 59758													65 m²	700 SF			2
5	FRANK P DILENCE & SHARON E. DILENCE	PO BOX 396, WEST YELLOWSTONE, MT 59758													23 m²	248 SF			2

STATE	RIGHT OF WAY ID.	SHEET NO.	TOTAL SHEETS
MONTANA	NH 12-1(13)9	2	2
PROJECT NUMBER 4009-013			
US 20/US 191 INT-W YELLOWSTONE			

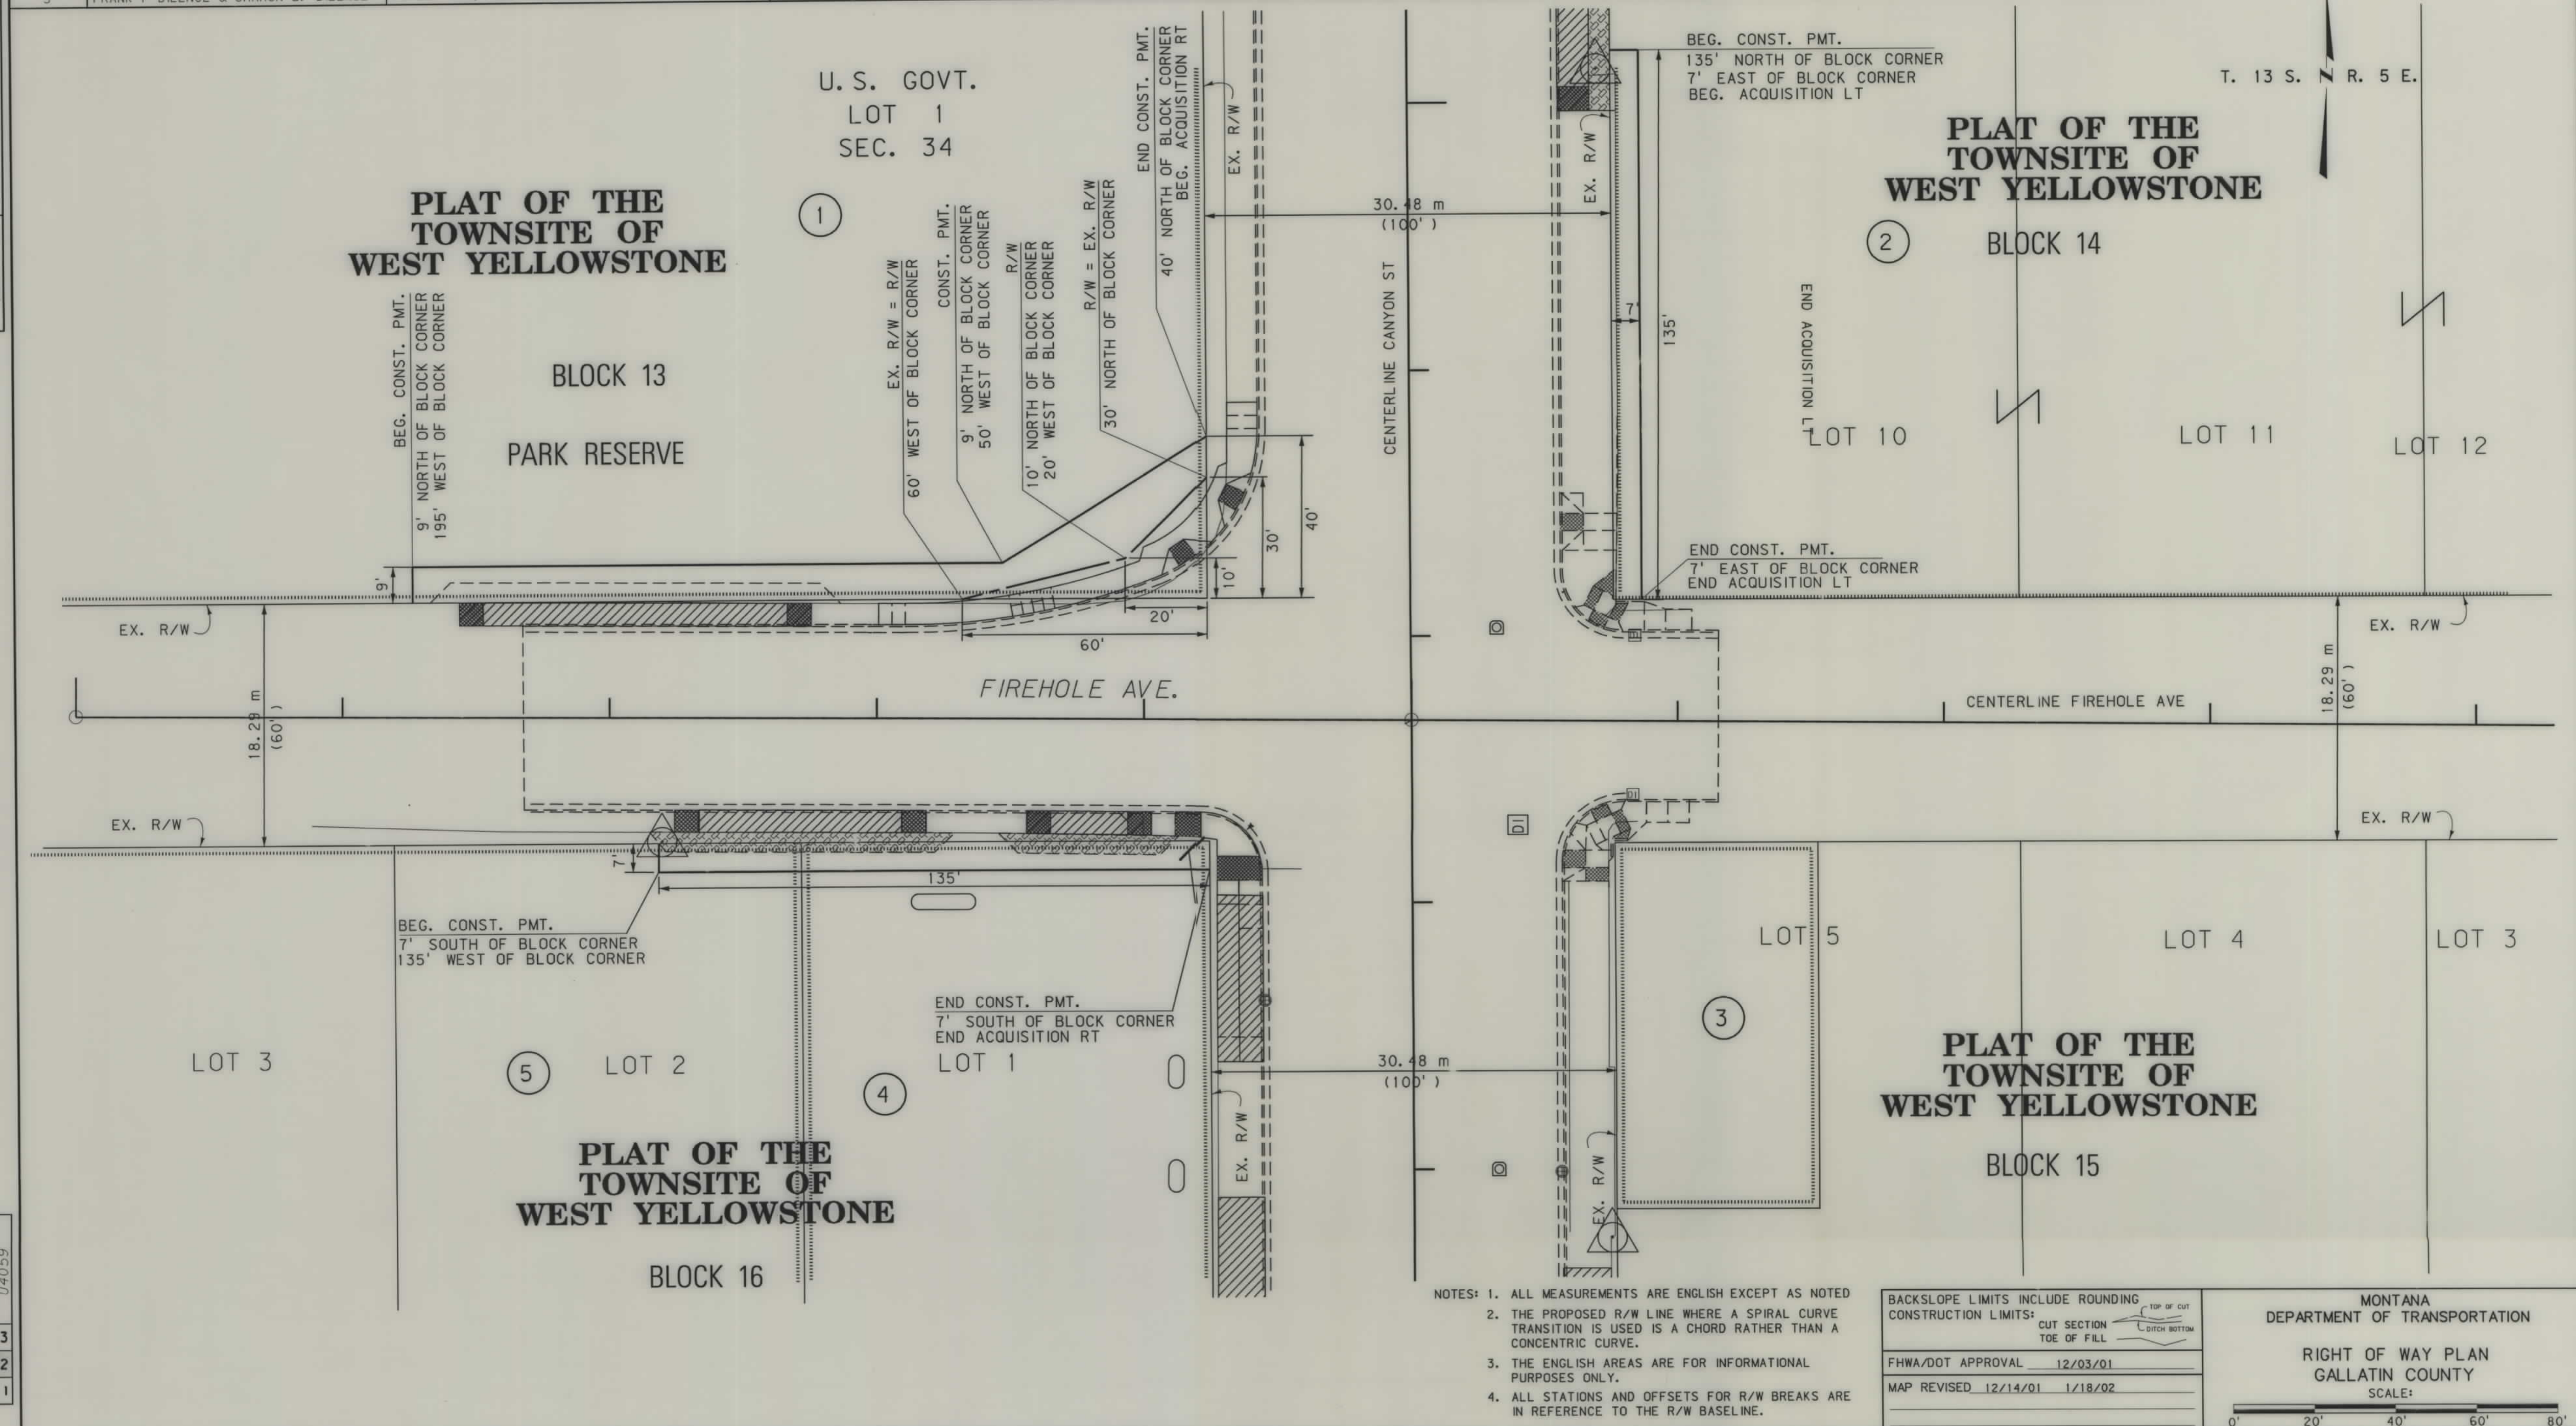

- NOTES: 1. ALL MEASUREMENTS ARE ENGLISH EXCEPT AS NOTED
2. THE PROPOSED R/W LINE WHERE A SPIRAL CURVE TRANSITION IS USED IS A CHORD RATHER THAN A CONCENTRIC CURVE.
3. THE ENGLISH AREAS ARE FOR INFORMATIONAL PURPOSES ONLY.
4. ALL STATIONS AND OFFSETS FOR R/W BREAKS ARE IN REFERENCE TO THE R/W BASELINE.

BACKSLOPE LIMITS INCLUDE ROUNDING	
CONSTRUCTION LIMITS:	
CUT SECTION	TOE OF CUT
TOE OF FILL	DITCH BOTTOM
FHWA/DOT APPROVAL 12/03/01	
MAP REVISED 12/14/01 1/18/02	

MONTANA
DEPARTMENT OF TRANSPORTATION

RIGHT OF WAY PLAN
GALLATIN COUNTY

SCALE: 1" = 40'

0' 20' 40' 60' 80'