


PLANS
NOT
TO
SCALE

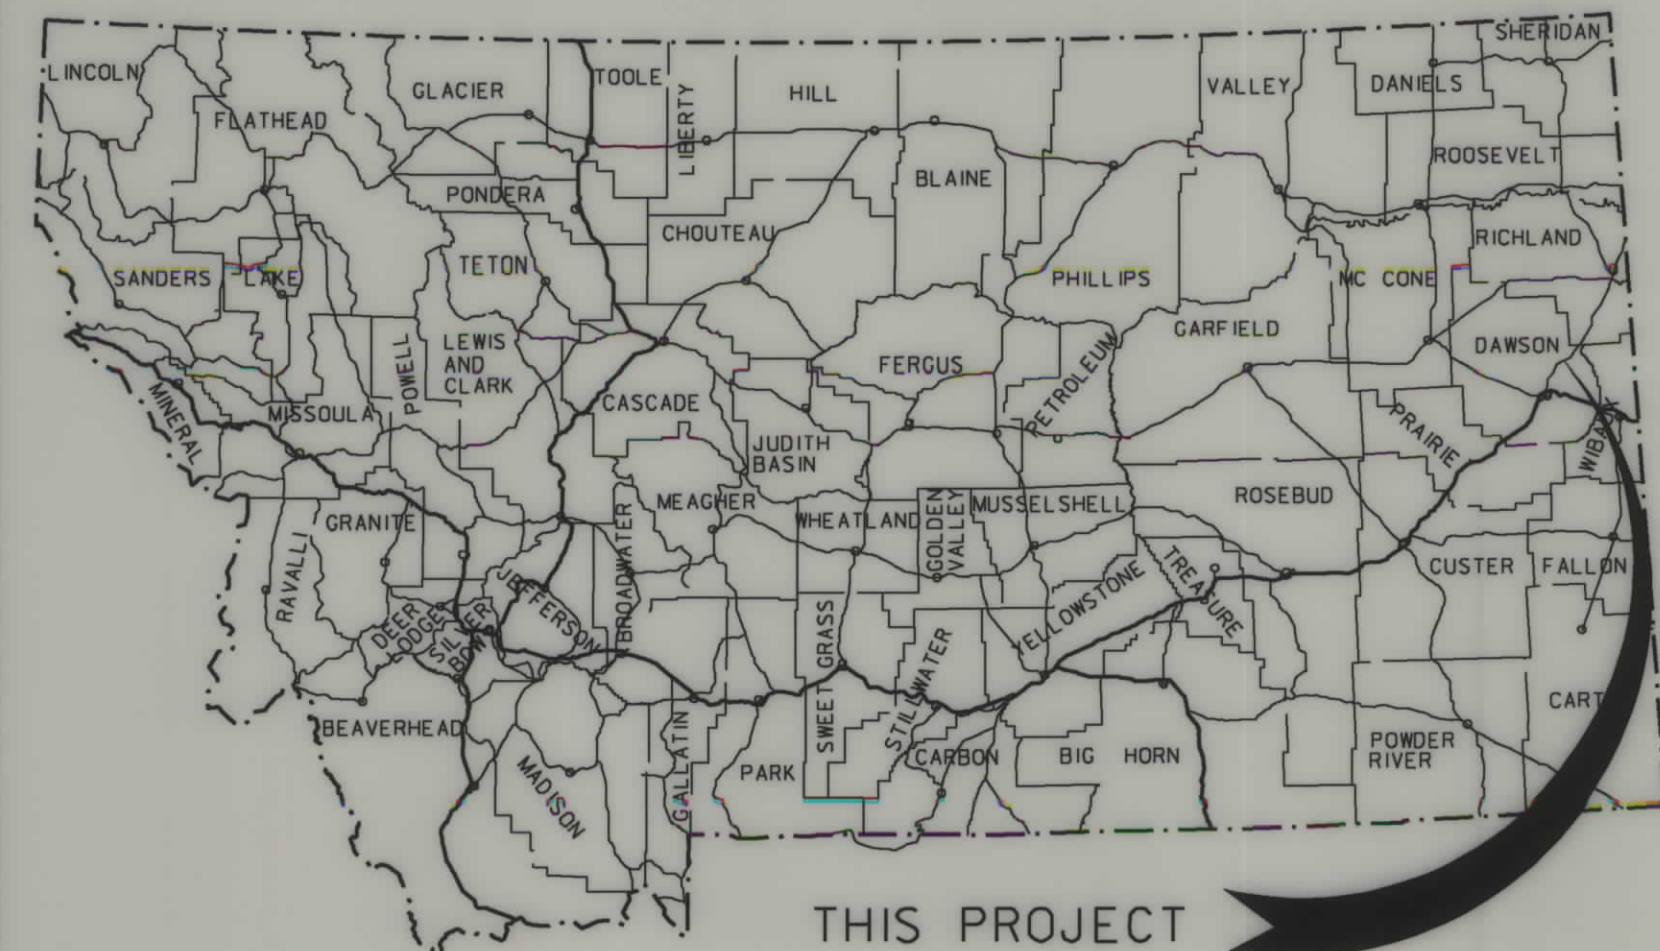

THIS PROJECT

MONTANA DEPARTMENT OF TRANSPORTATION

STATE	RIGHT OF WAY	SHEET NO.	TOTAL SHEETS
MONTANA		1	2
R/W ID.		NH 20-1(11)1	
UNIFORM PROJECT NO.		5496-000	

GLENDIVE-NORTHEAST

RIGHT OF WAY PLAN FEDERAL AID PROJECT NH 20-1(11)1 GLENDIVE-NORTHEAST


DAWSON COUNTY
LENGTH 18.0 MILES

PLAN LEGEND

- PROPOSED RIGHT OF WAY LINE
- EXISTING RIGHT OF WAY LINE
- RAILROAD RIGHT OF WAY LINE
- RIGHT OF WAY BASELINE
- STK'D CENTERLINE
- SECTION LINE
- OWNERSHIP BOUNDARY
- FULL ACCESS CONTROL
- LIMITED ACCESS CONTROL
- EXISTING ACCESS CONTROL
- PRESENT TRAVELED WAY (P.T.W.)
- FENCE LINE
- EXISTING GUARDRAIL
- PROPOSED GUARDRAIL
- GATE IN FENCE
- CATTLE GUARD: EXIST. - PROPOSED
- SECTION CORNER
- 1/4 SECTION CORNER
- CLOSING CORNER
- MEANDER CORNER
- CENTER OF SECTION
- RIGHT OF WAY MONUMENT
- PROPERTY CORNER PIN
- POWER POLE IN PLACE
- TELEPHONE POLE IN PLACE
- TELEGRAPH POLE IN PLACE
- LIGHT POLE
- PROPOSED CULVERT
- EXISTING CULVERT
- OUTLET DITCH
- INLET DITCH
- EXISTING DITCH
- CHANNEL CHANGES
- DITCH BLOCK
- RIPRAP
- BRIDGES
- RAILROADS
- PARCEL NUMBERS
- APPROACH: EXIST.-PROPOSED

ASSOCIATED PROJECTS
NH 20-1(11)1 PE
NH 20-1(12)1 CONST

RELATED PROJECTS
F 20-1(4)10
F 245(20)111
F 245(17)

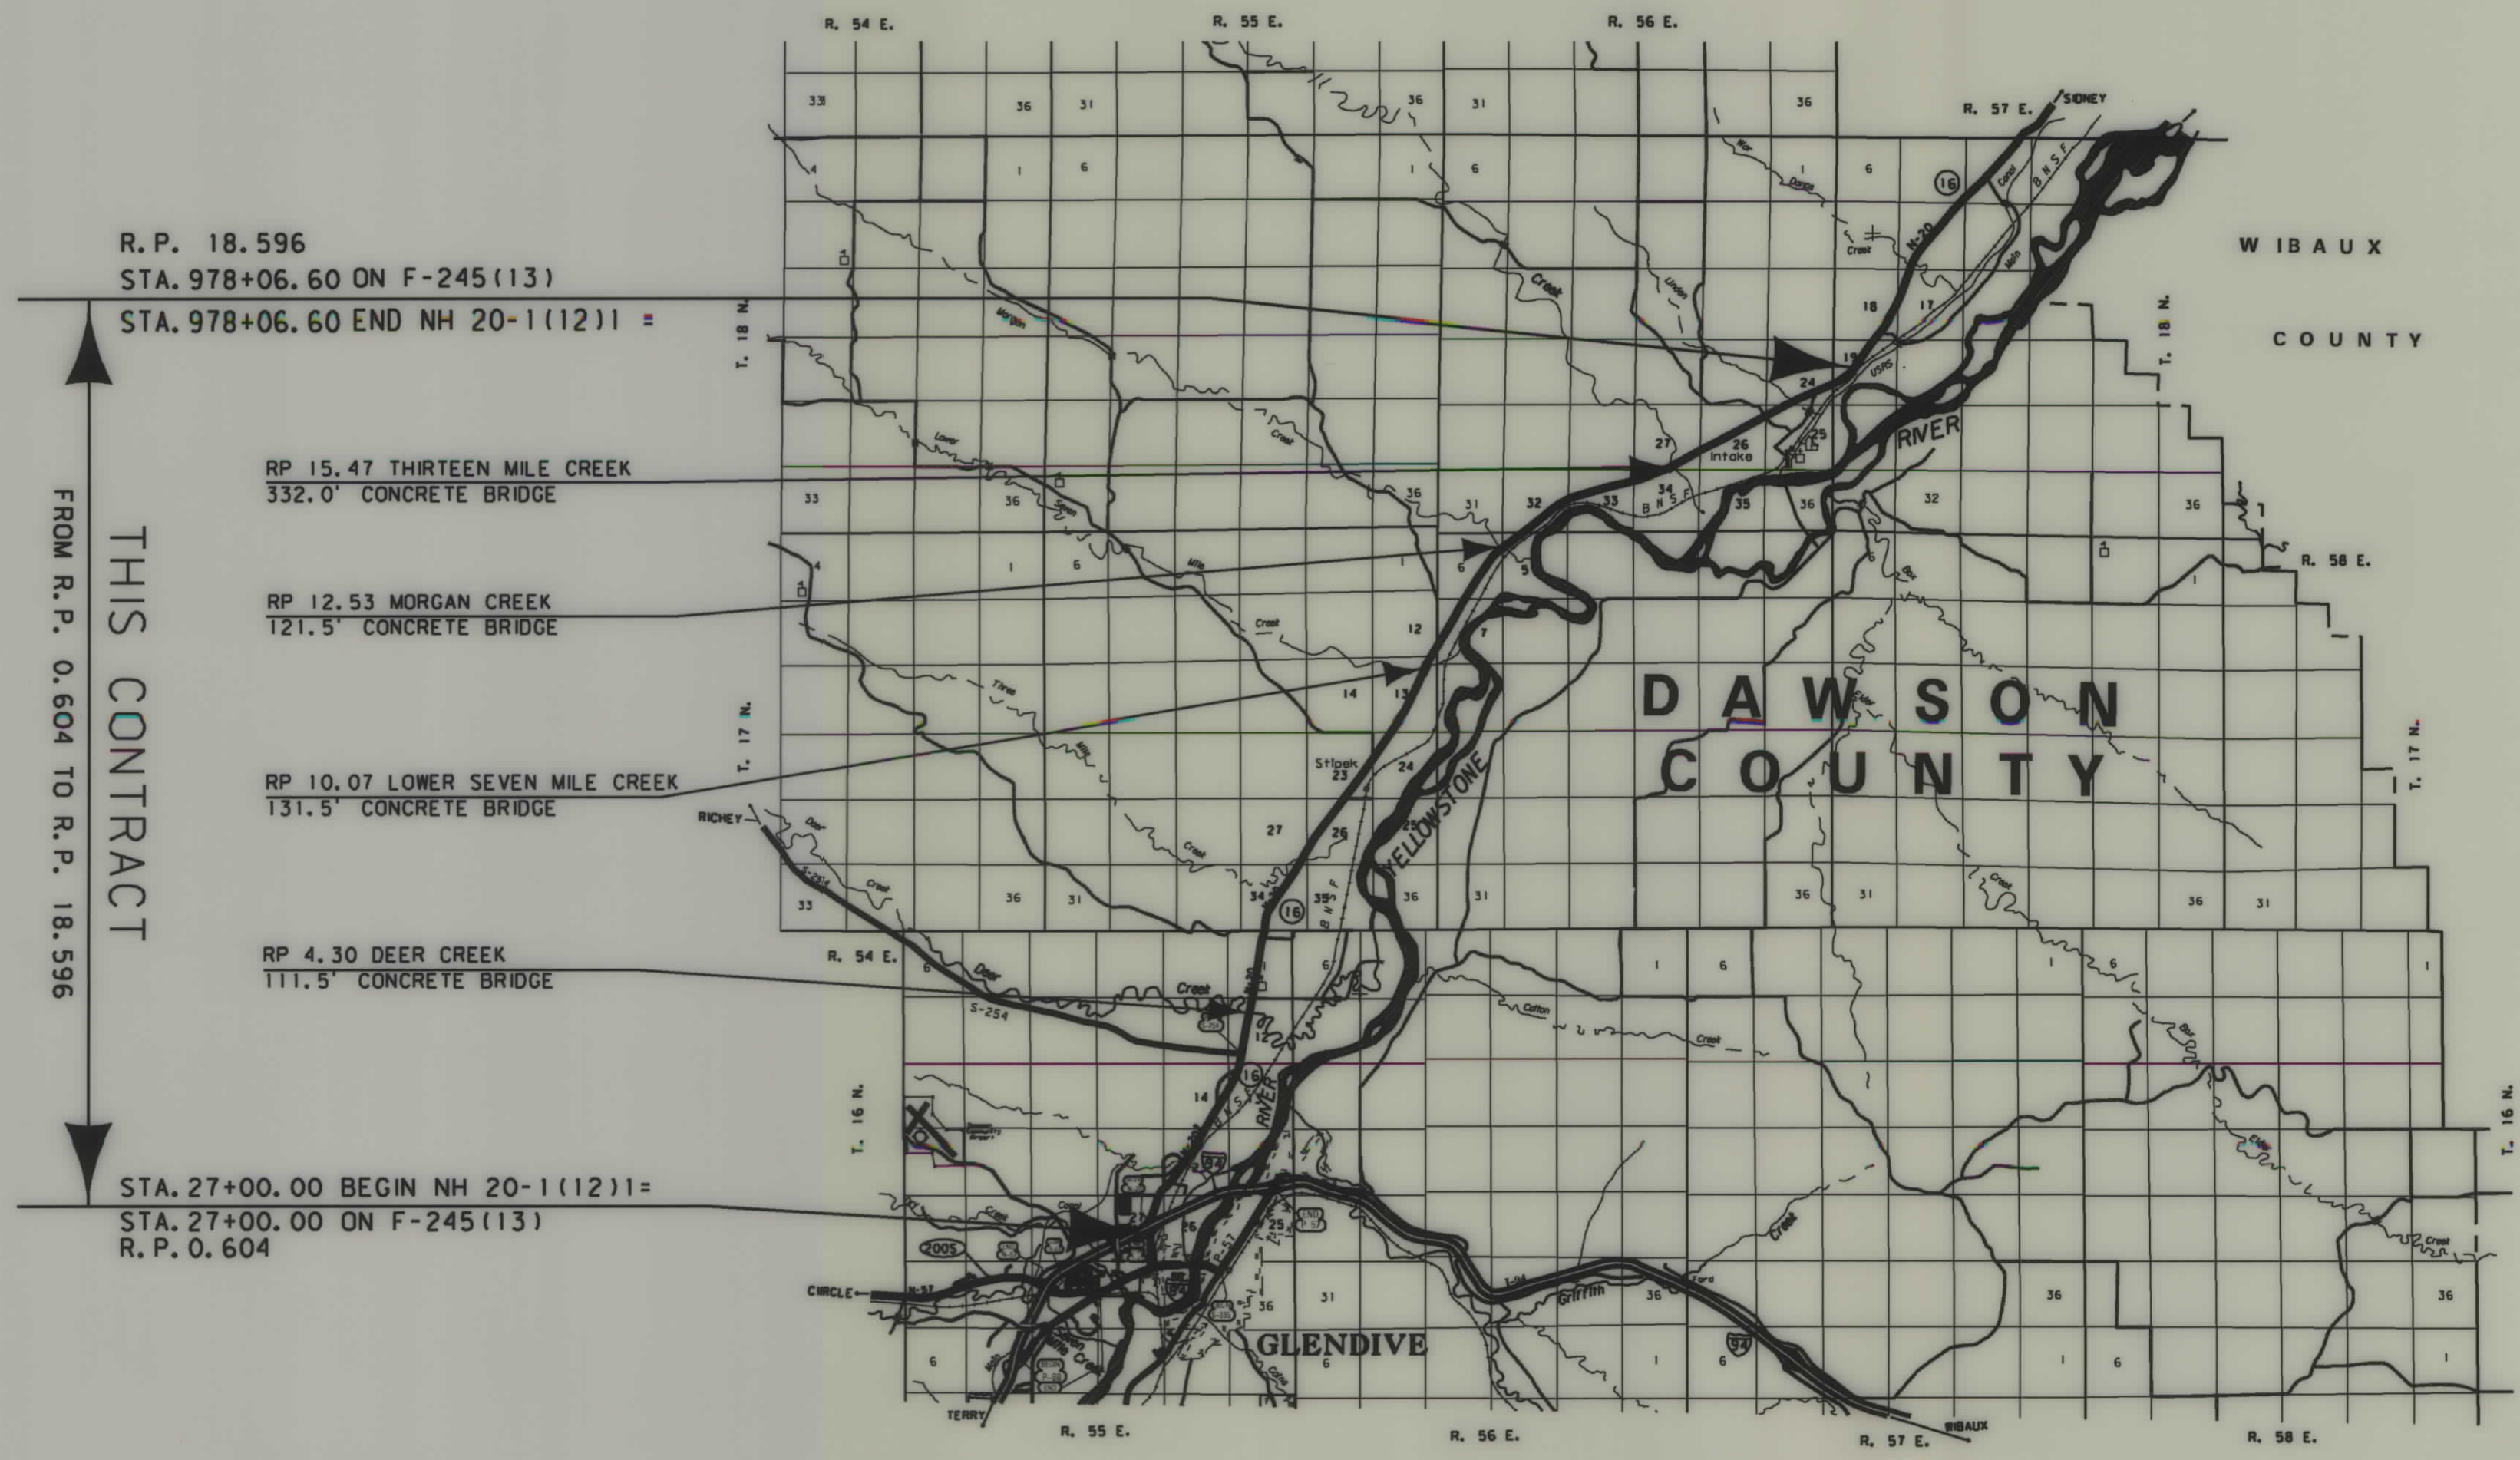

CONSTRUCTION LIMITS	MAP REVISED
CUT SECTION	
TRANSITION	
TOE OF FILL	
BACKSLOPE LIMITS	
INCLUDE ROUNDING	
FHWA/MDT APPROVAL	
11/23/06	

OWNERSHIP											
PARCEL	NAME	ADDRESS	TOTAL AREA	GROSS R/W AREA	EX. EASE. AREA	NET AREA	REMAINDER		CONST. PMT. AREA	EASEMENT AREA	SHEET NO.
							LEFT	RIGHT			
1	EVERETT E. MITCHELL & VIOLA M. MITCHELL TRUSTEES, EVERETT MITCHELL FAMILY REVOCABLE TRUST	P.O. BOX 1099, BAKER, MT 59313	OWNER NOTIFICATION ONLY								2
2	HENRY J. MISCHER AND DARLA K. MISCHER	312 COOKE ST. GLENDIVE, MT 59330-2021	99.14 AC	1.53 AC		1.53 AC		97.61 AC			2

STATE	RIGHT OF WAY	SHEET NO.	TOTAL SHEETS
MONTANA		2	2
R/W ID.		NH 20-1(1111)	
UNIFORM PROJECT NO.		5496-000	


GLENDIVE-NORTHEAST

RIGHT-OF-WAY COORDINATE ASCII FILES

R/W BREAK COORDS: 5496ROBRK001.TXT
R/W BASELINE COORDS: 5496ROBAS001.TXT
ALL FILES ARE LOCATED ON THE CADD SERVER
IN THE RO DIRECTORY, UNDER PROJECT: 5496000

P.O.T. 774+12.93 IS S 1°15'38" E
1115.01' FROM THE NE CORNER
OF SECTION 33. (FND BLM BC)

P.O.T. 774+12.93 IS N 1°15'38" W
1528.67' FROM THE E 1/4 CORNER
OF SECTION 33. (FND BLM BC)

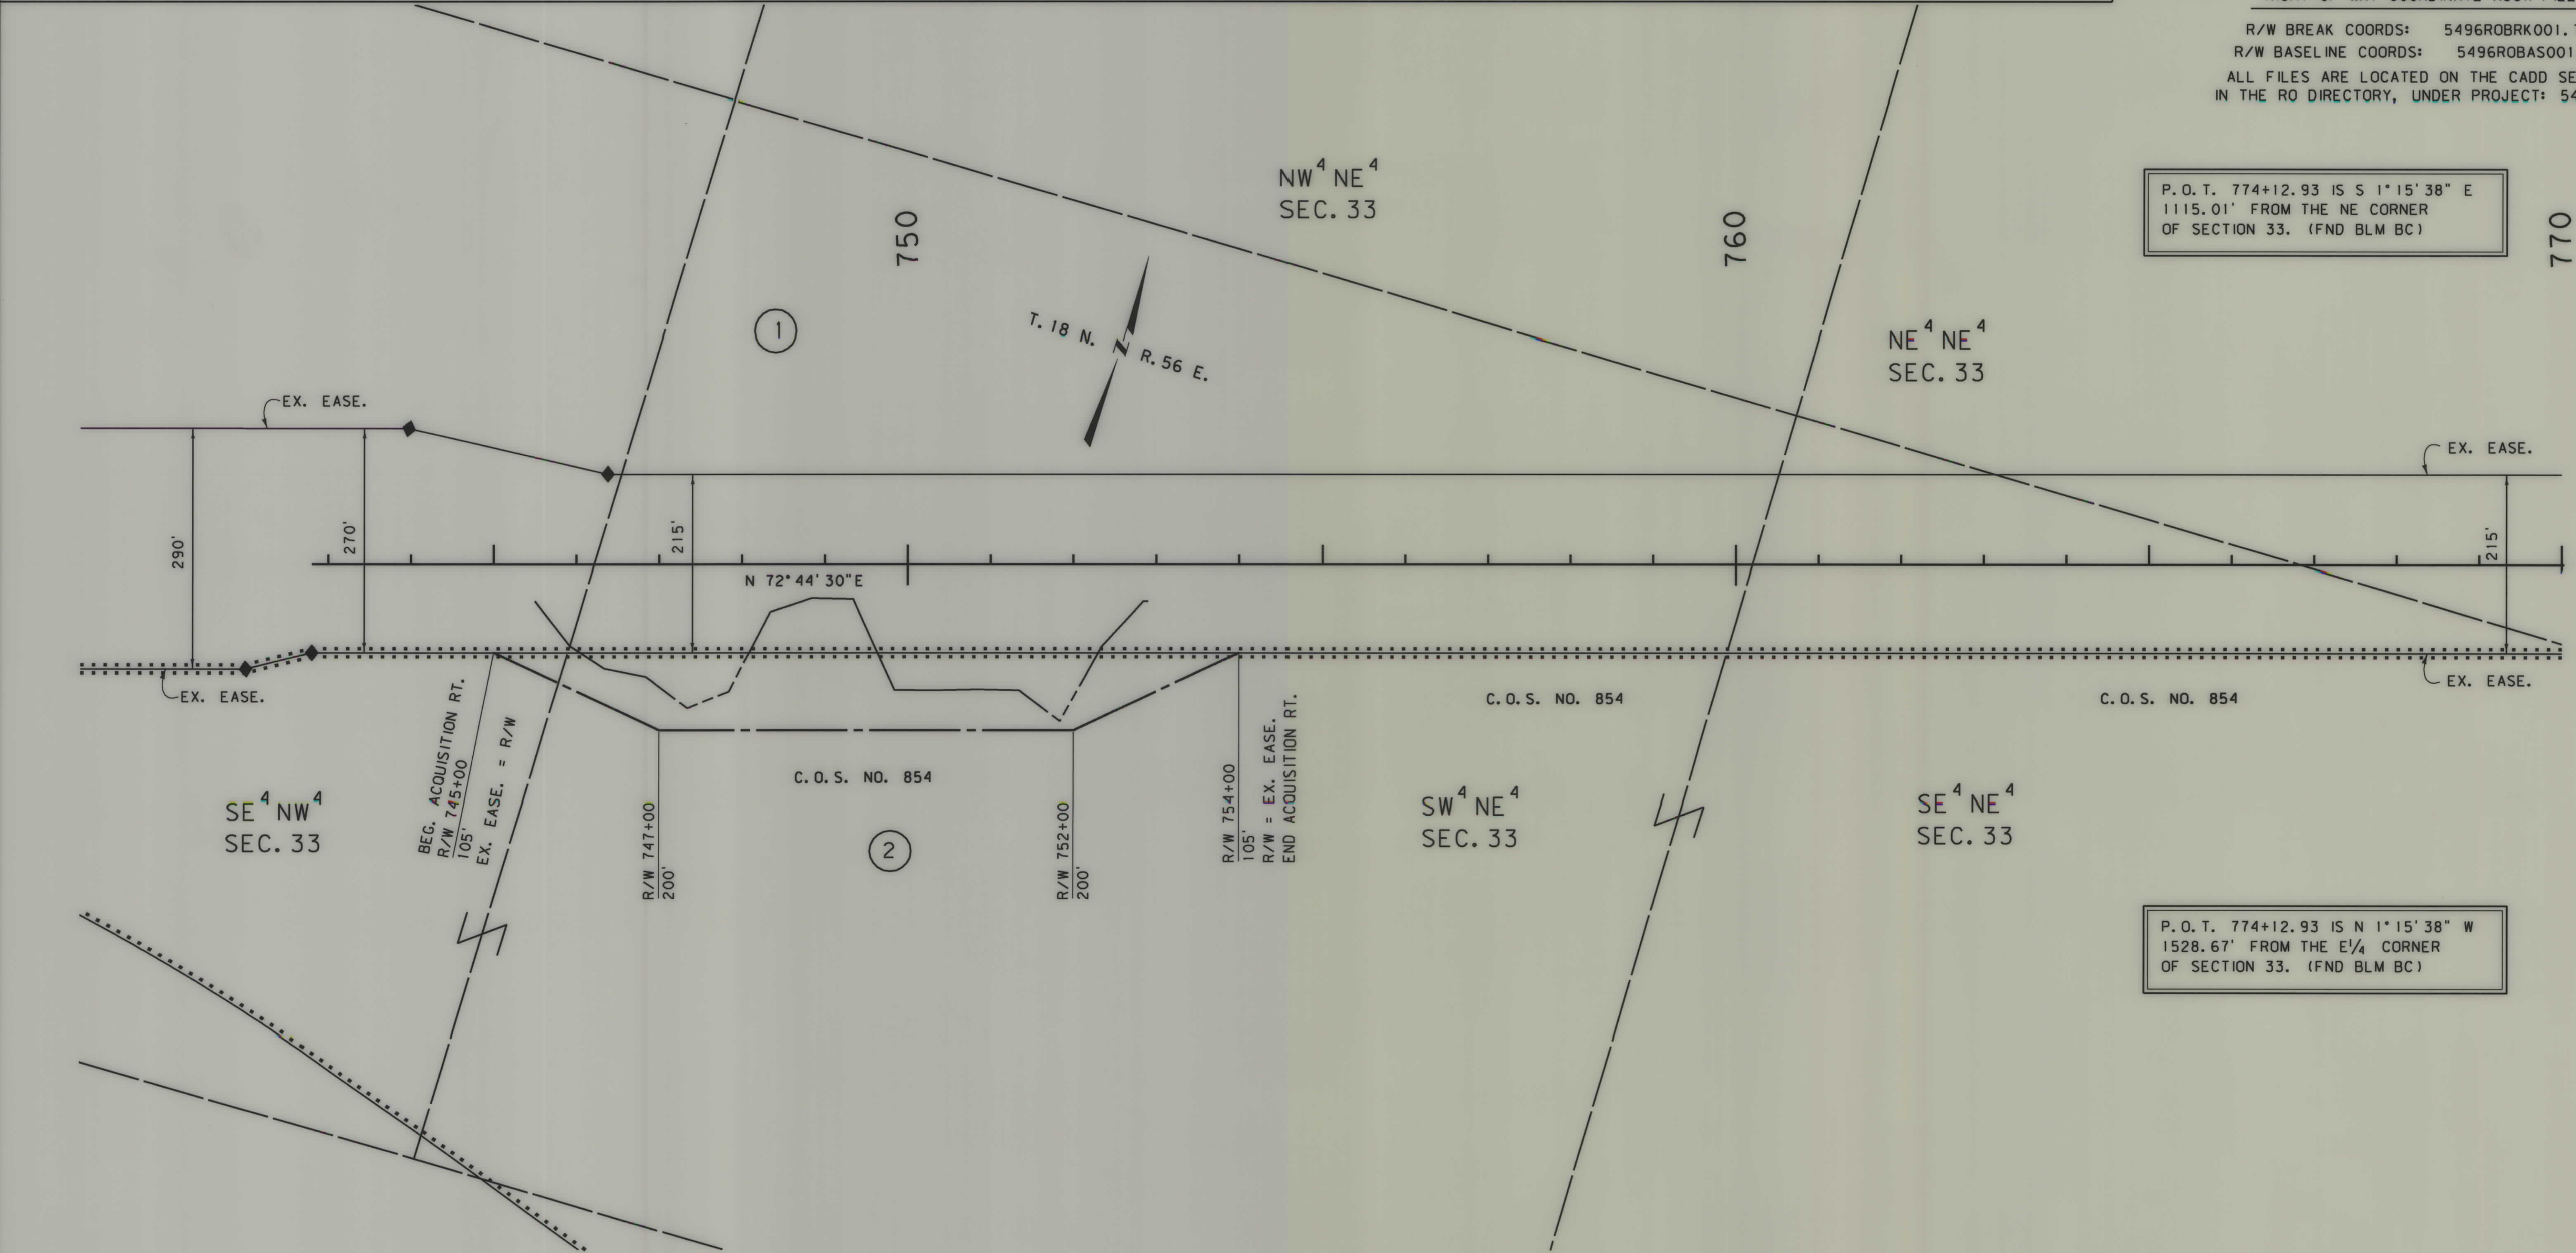

CONSTRUCTION LIMITS	MAP REVISED
CUT SECTION	
TRANSITION	
TOE OF FILL	
BACKSLOPE LIMITS INCLUDE ROUNDING	
3	MONTANA DEPARTMENT OF TRANSPORTATION
2	11/30/2006
	9:17:52 AM
	CPS - U1349

NOTES:
1. THE PROPOSED R/W LINE WHERE A SPIRAL CURVE TRANSITION IS USED IS A CHORD RATHER THAN A CONCENTRIC CURVE.
2. ALL STATIONS AND OFFSETS FOR R/W BREAKS ARE IN REFERENCE TO THE R/W BASELINE.

FOR EXISTING R/W RETRACEMENT, SEE
C.O.S. NO. 943

MONTANA DEPARTMENT OF TRANSPORTATION
RIGHT OF WAY PLAN
DAWSON COUNTY
SCALE 1"=100'
0 50' 100' 200' 300'