

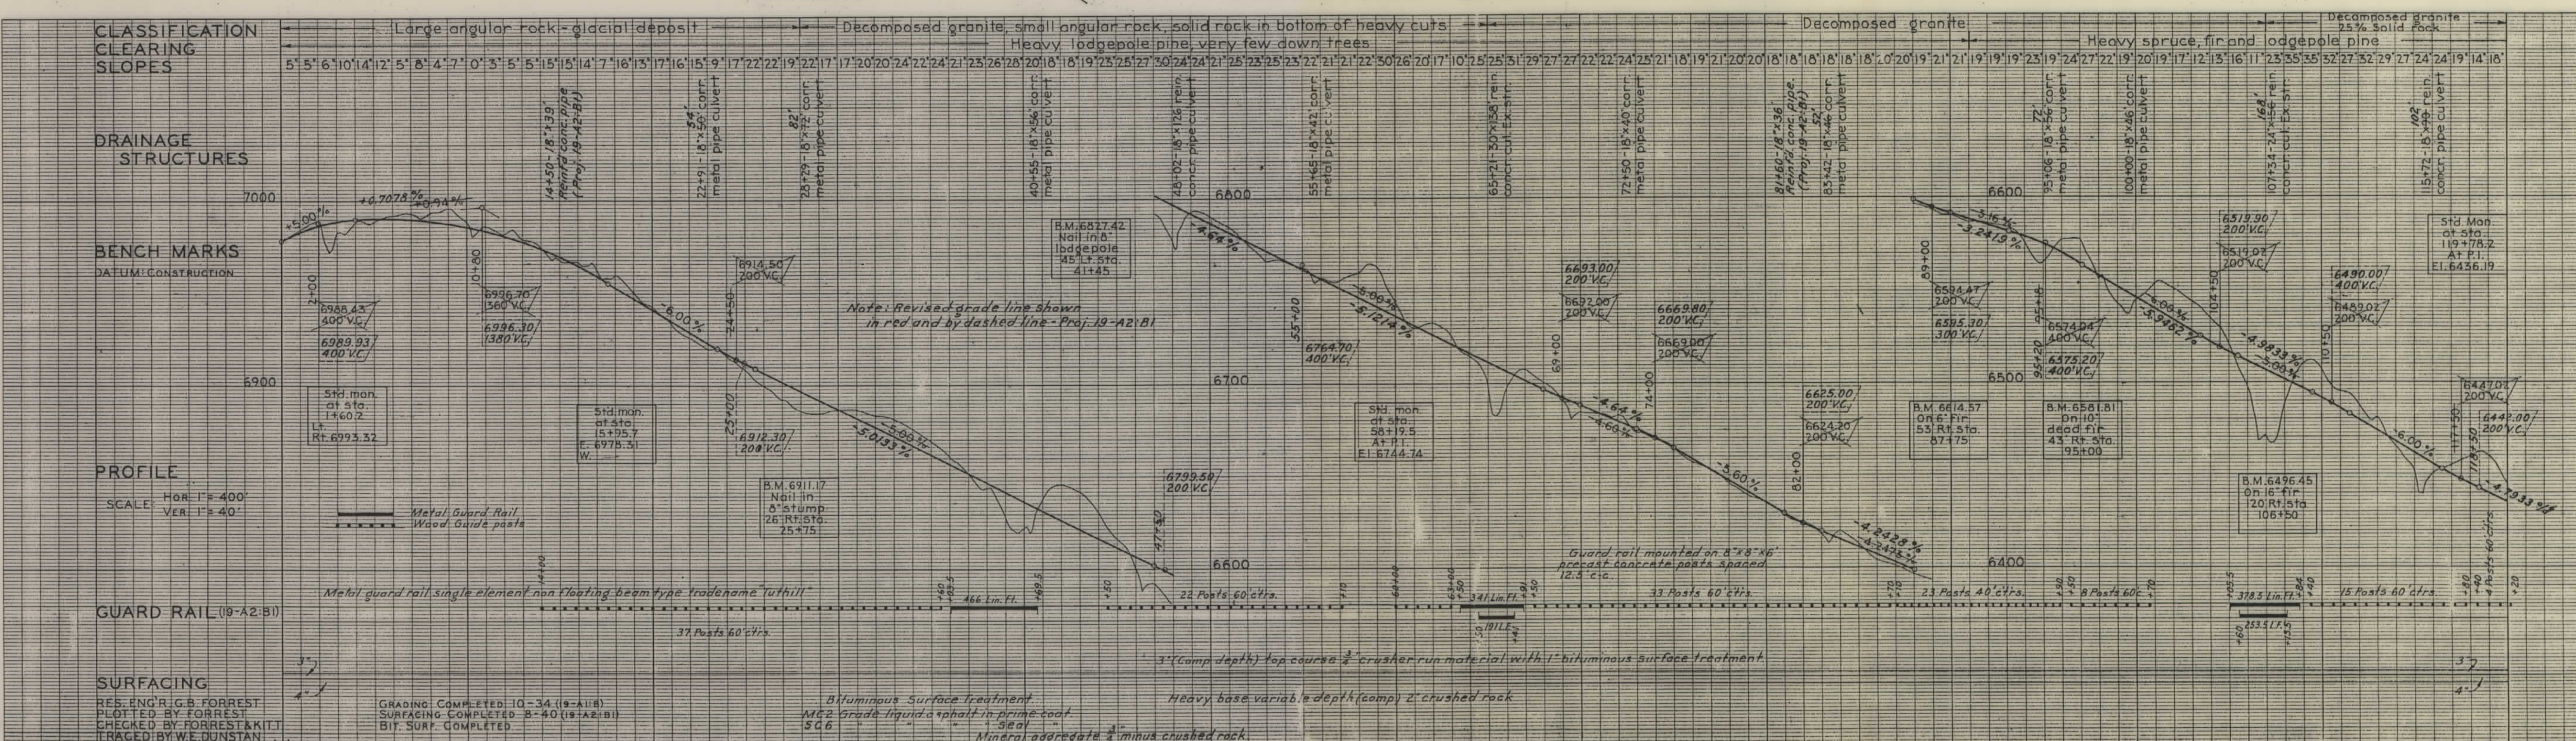
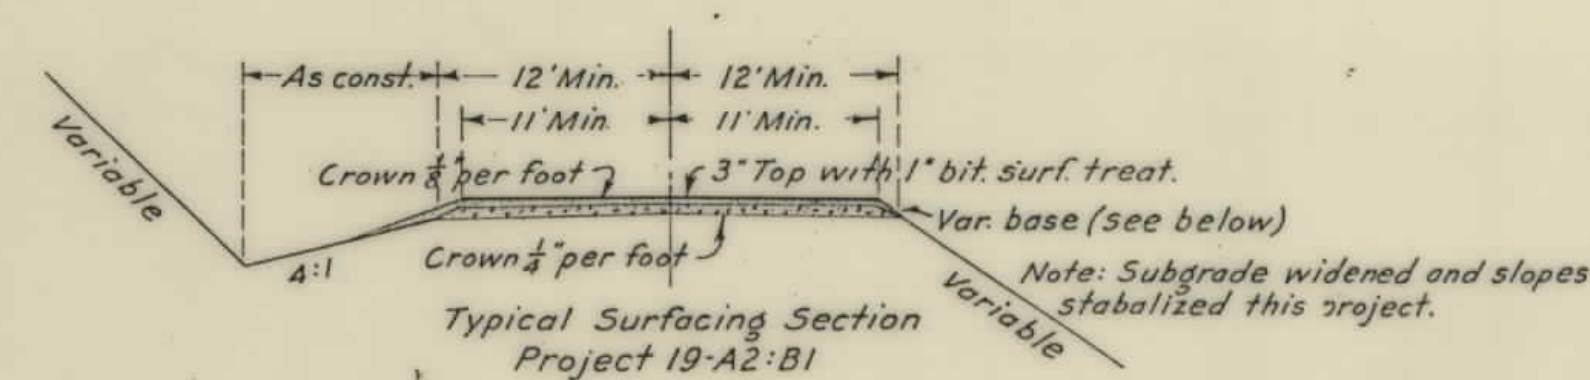


PLANS
NOT
TO
SCALE

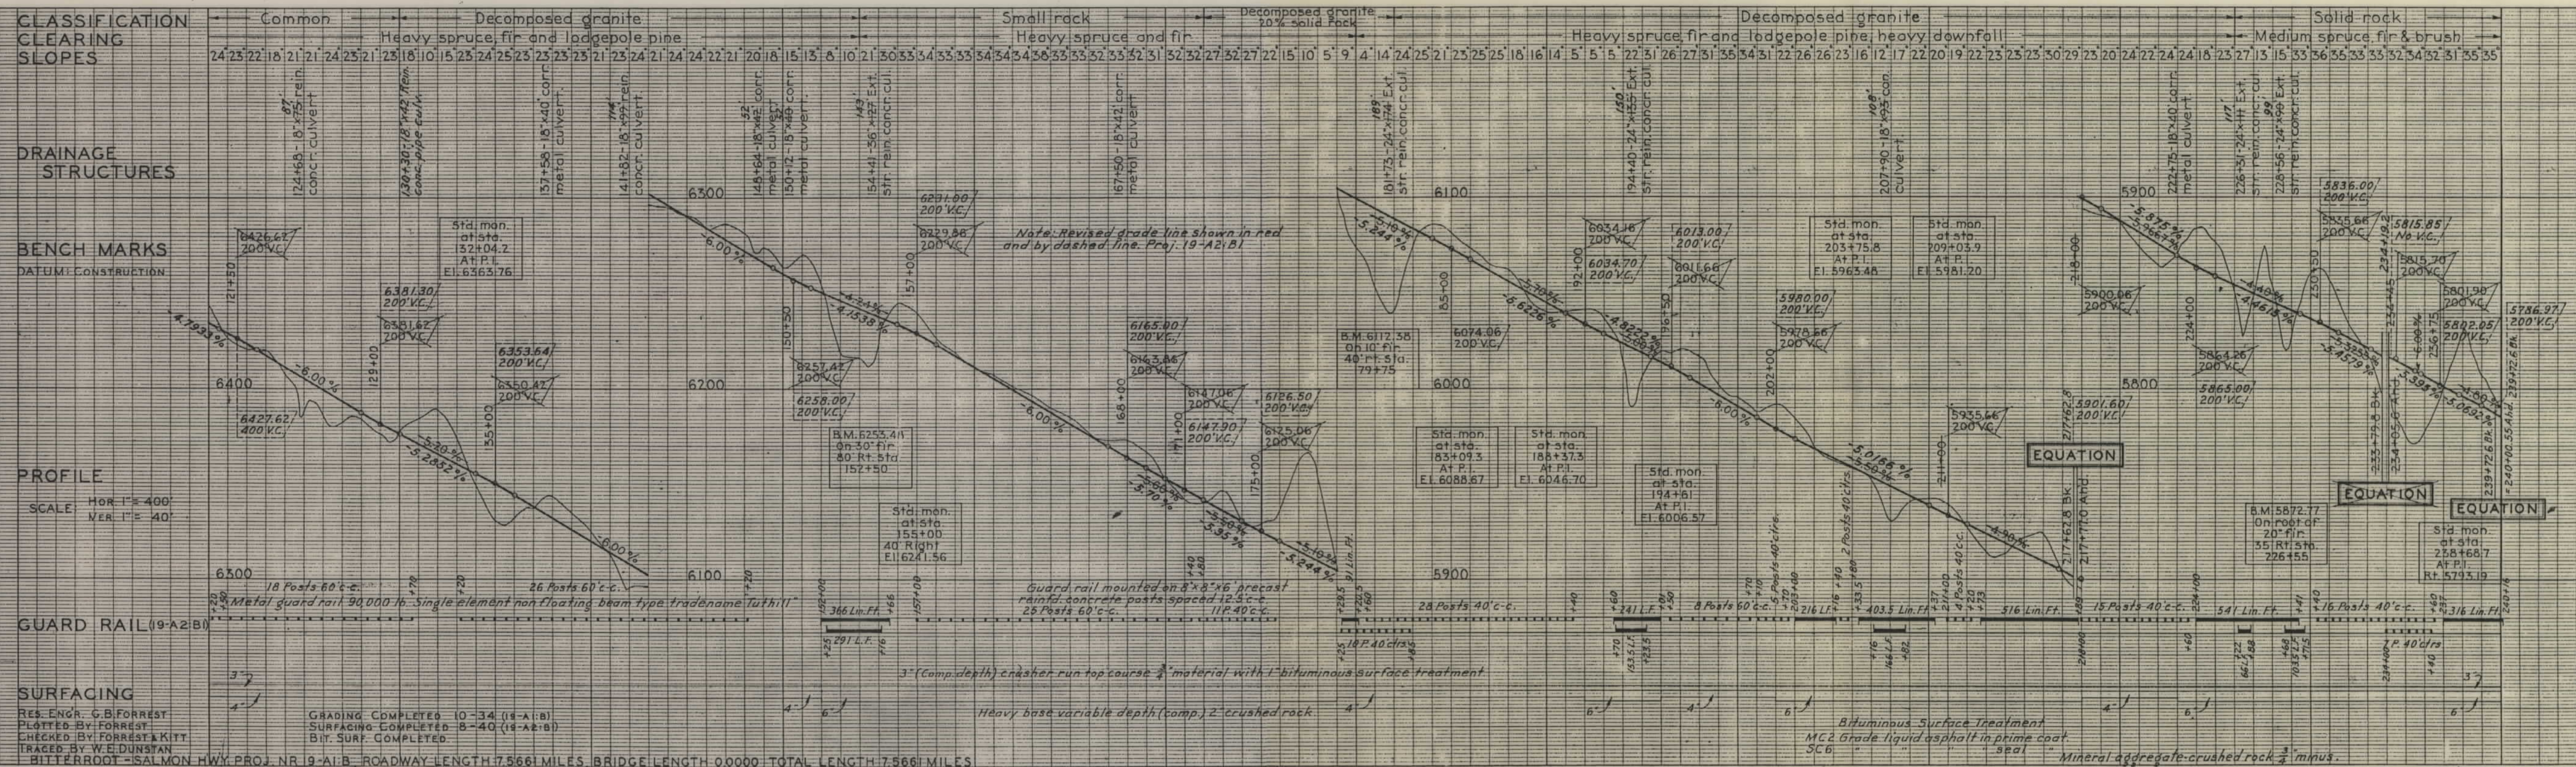

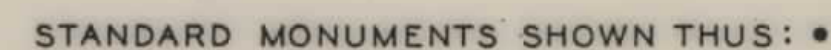

PLAN SHEET
MISSING
#

PLAN SHEET
MISSING
#