


PLANS  
NOT  
TO  
SCALE

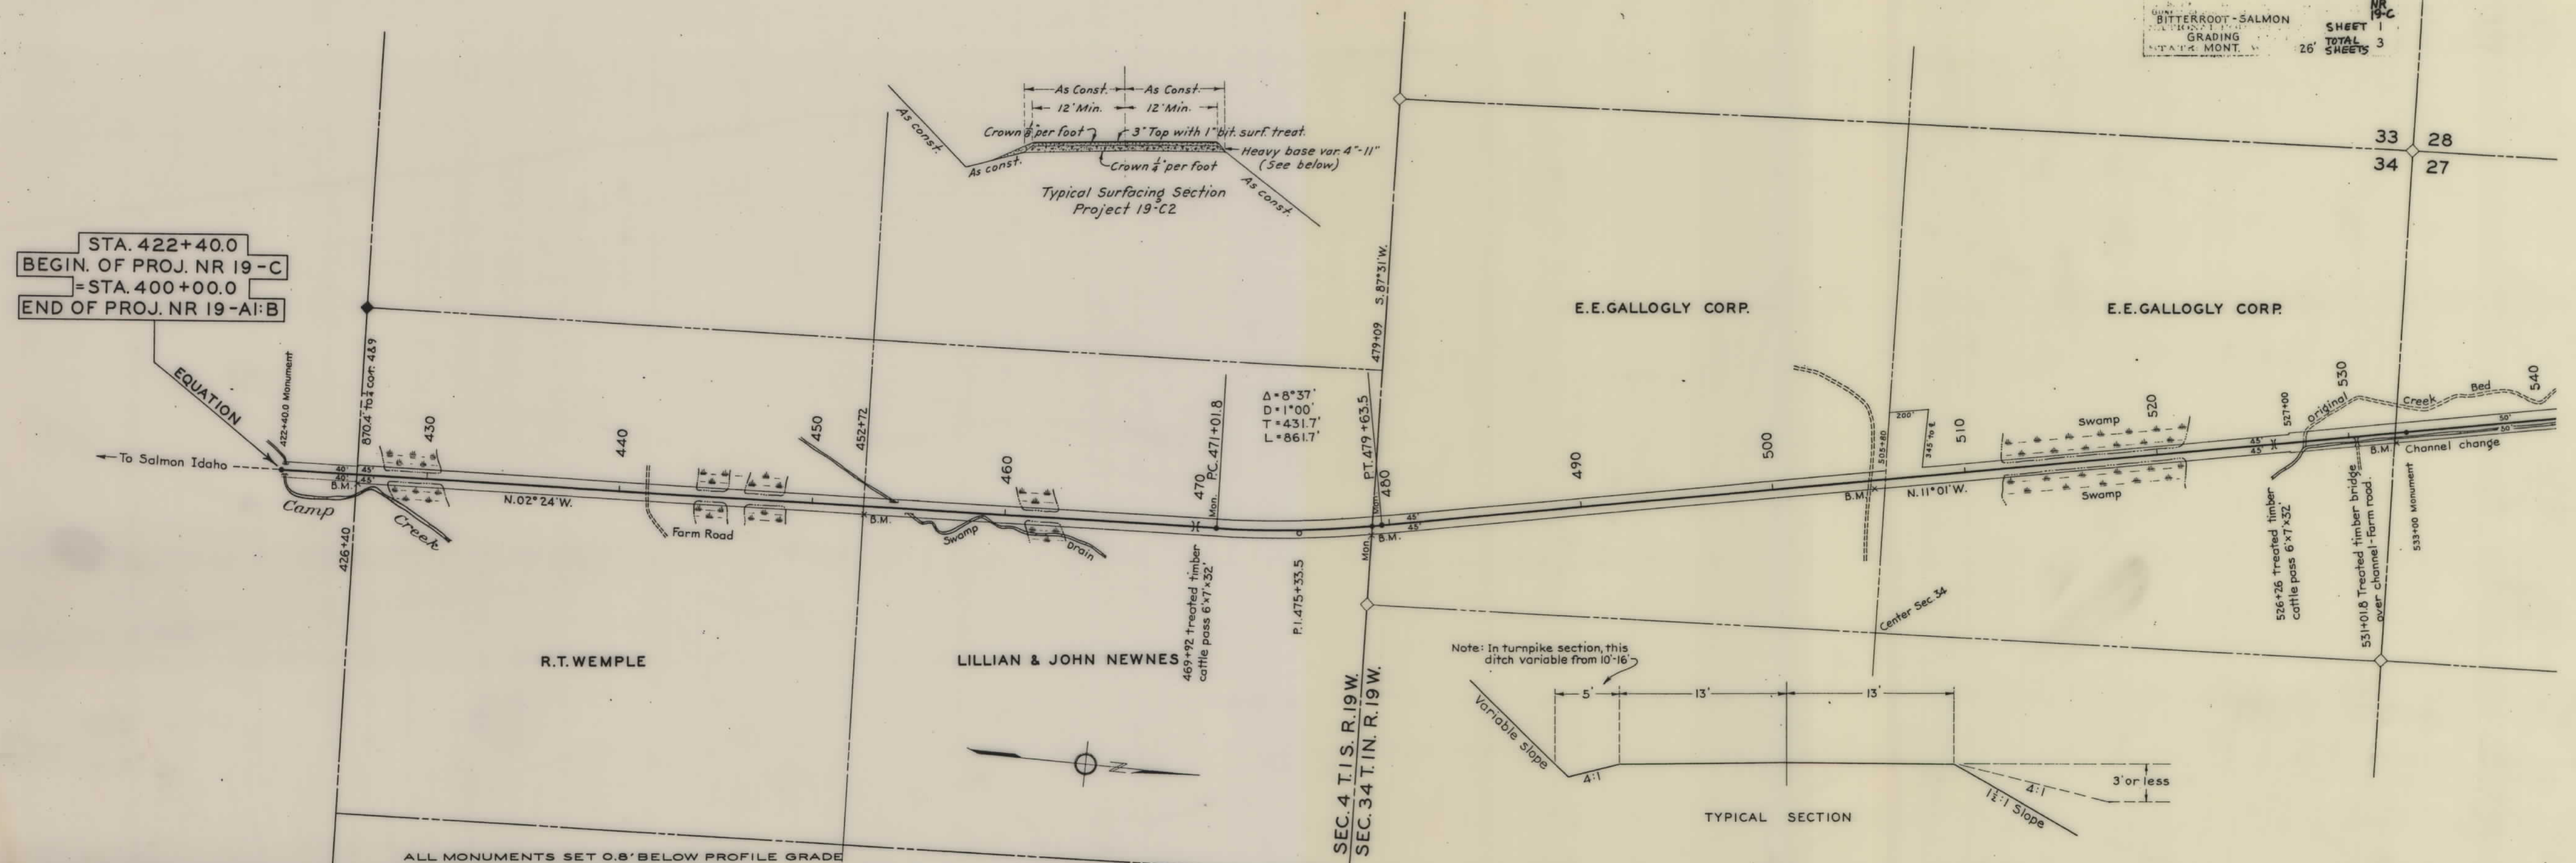



ALL MONUMENTS SET 0.8' BELOW PROFILE GRADE  
STANDARD MONUMENTS SHOWN THUS: \*


CLASSIFICATION  
CLEARING

DRAINAGE  
STRUCTURES

BENCH MARKS  
DATUM: U.S.C. & G.S.

PROFILE (Const. datum)  
SCALE: HOR. 1" = 400'  
VER. 1" = 40'


SURFACING

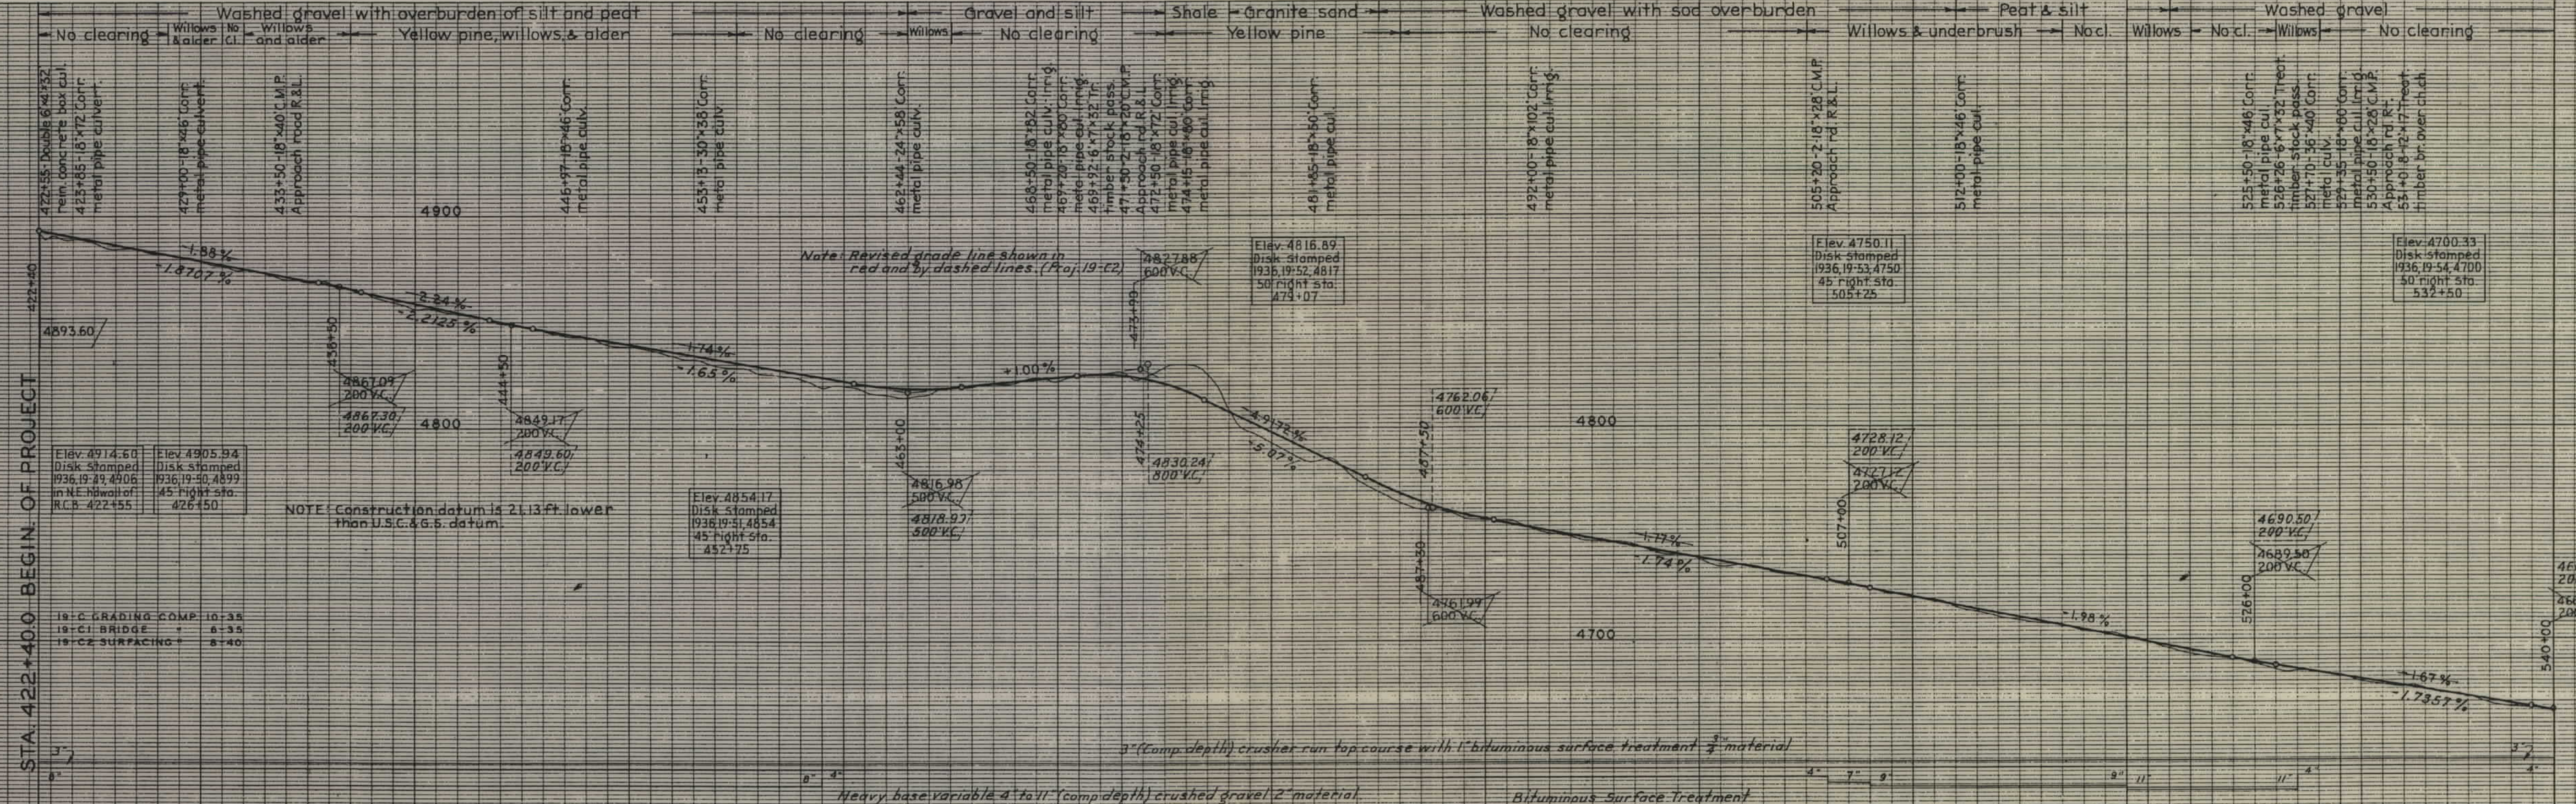

RES. ENGR. J. MCALLIVRAY  
PLOTTER: L. PHUFFEY  
CHECKED BY: W. F. DUNSTAN  
TRACED BY: [Signature]



T. 19 N. R. 19 W.

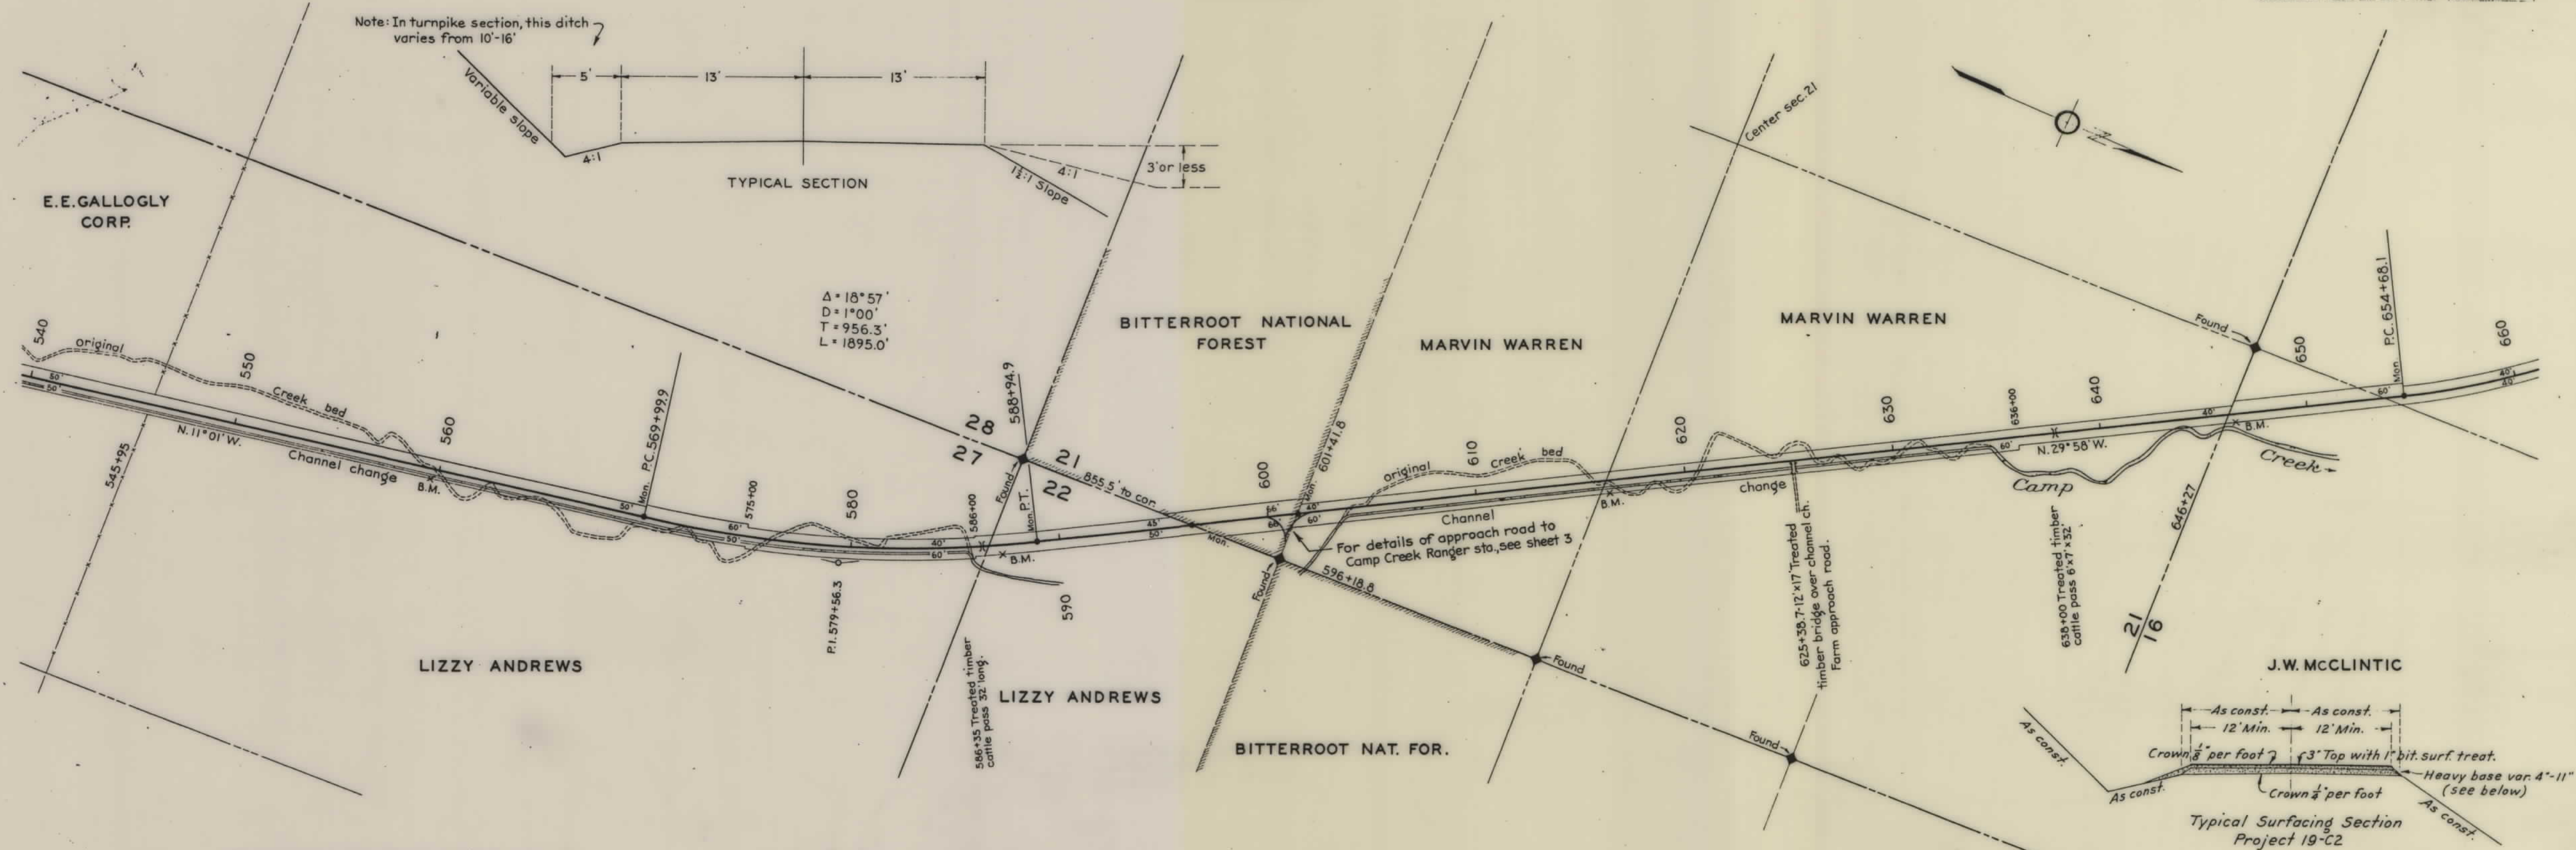

STANDARD MONUMENTS SHOWN THUS: \*

CLASSIFICATION  
CLEARING

DRAINAGE  
STRUCTURES

BENCH MARKS  
DATUM: U.S.C. & G.S.

PROFILE  
SCALE: HOR. 1" = 400'  
VER. 1" = 40'

SURFACING

DESIGNED BY J. McCLINTIC  
CHECKED BY W. E. DUNSTON  
BITTERROOT-SALMON HIGHWAY PROJECT NR 19-C ROAD LG 5.9890 MI - BRIDGE LG (SEE CONTRACT) 0.0772 MI - TOTAL LG 6.0662 MI

