

PLANS  
NOT  
TO  
SCALE





OWNERSHIP

PARCEL	NAME	ADDRESS	TOTAL AREA	GROSS R/W AREA	EX. EASE. AREA	NET AREA	REMAINDER		CONST. PMT. AREA	EASE. AREA
							LEFT	RIGHT		
1	BURLINGTON NORTHERN RAILROAD	UNKNOWN							0.22 AC.	
2	DELETED									

STATE	RIGHT OF WAY ID.	SHEET NO.	TOTAL SHEETS
MONTANA	STPE 15-8(48)398 PE	2	2

PROJECT NUMBER 2603-048  
SWEETGRASS BORDER SIDEWALKS

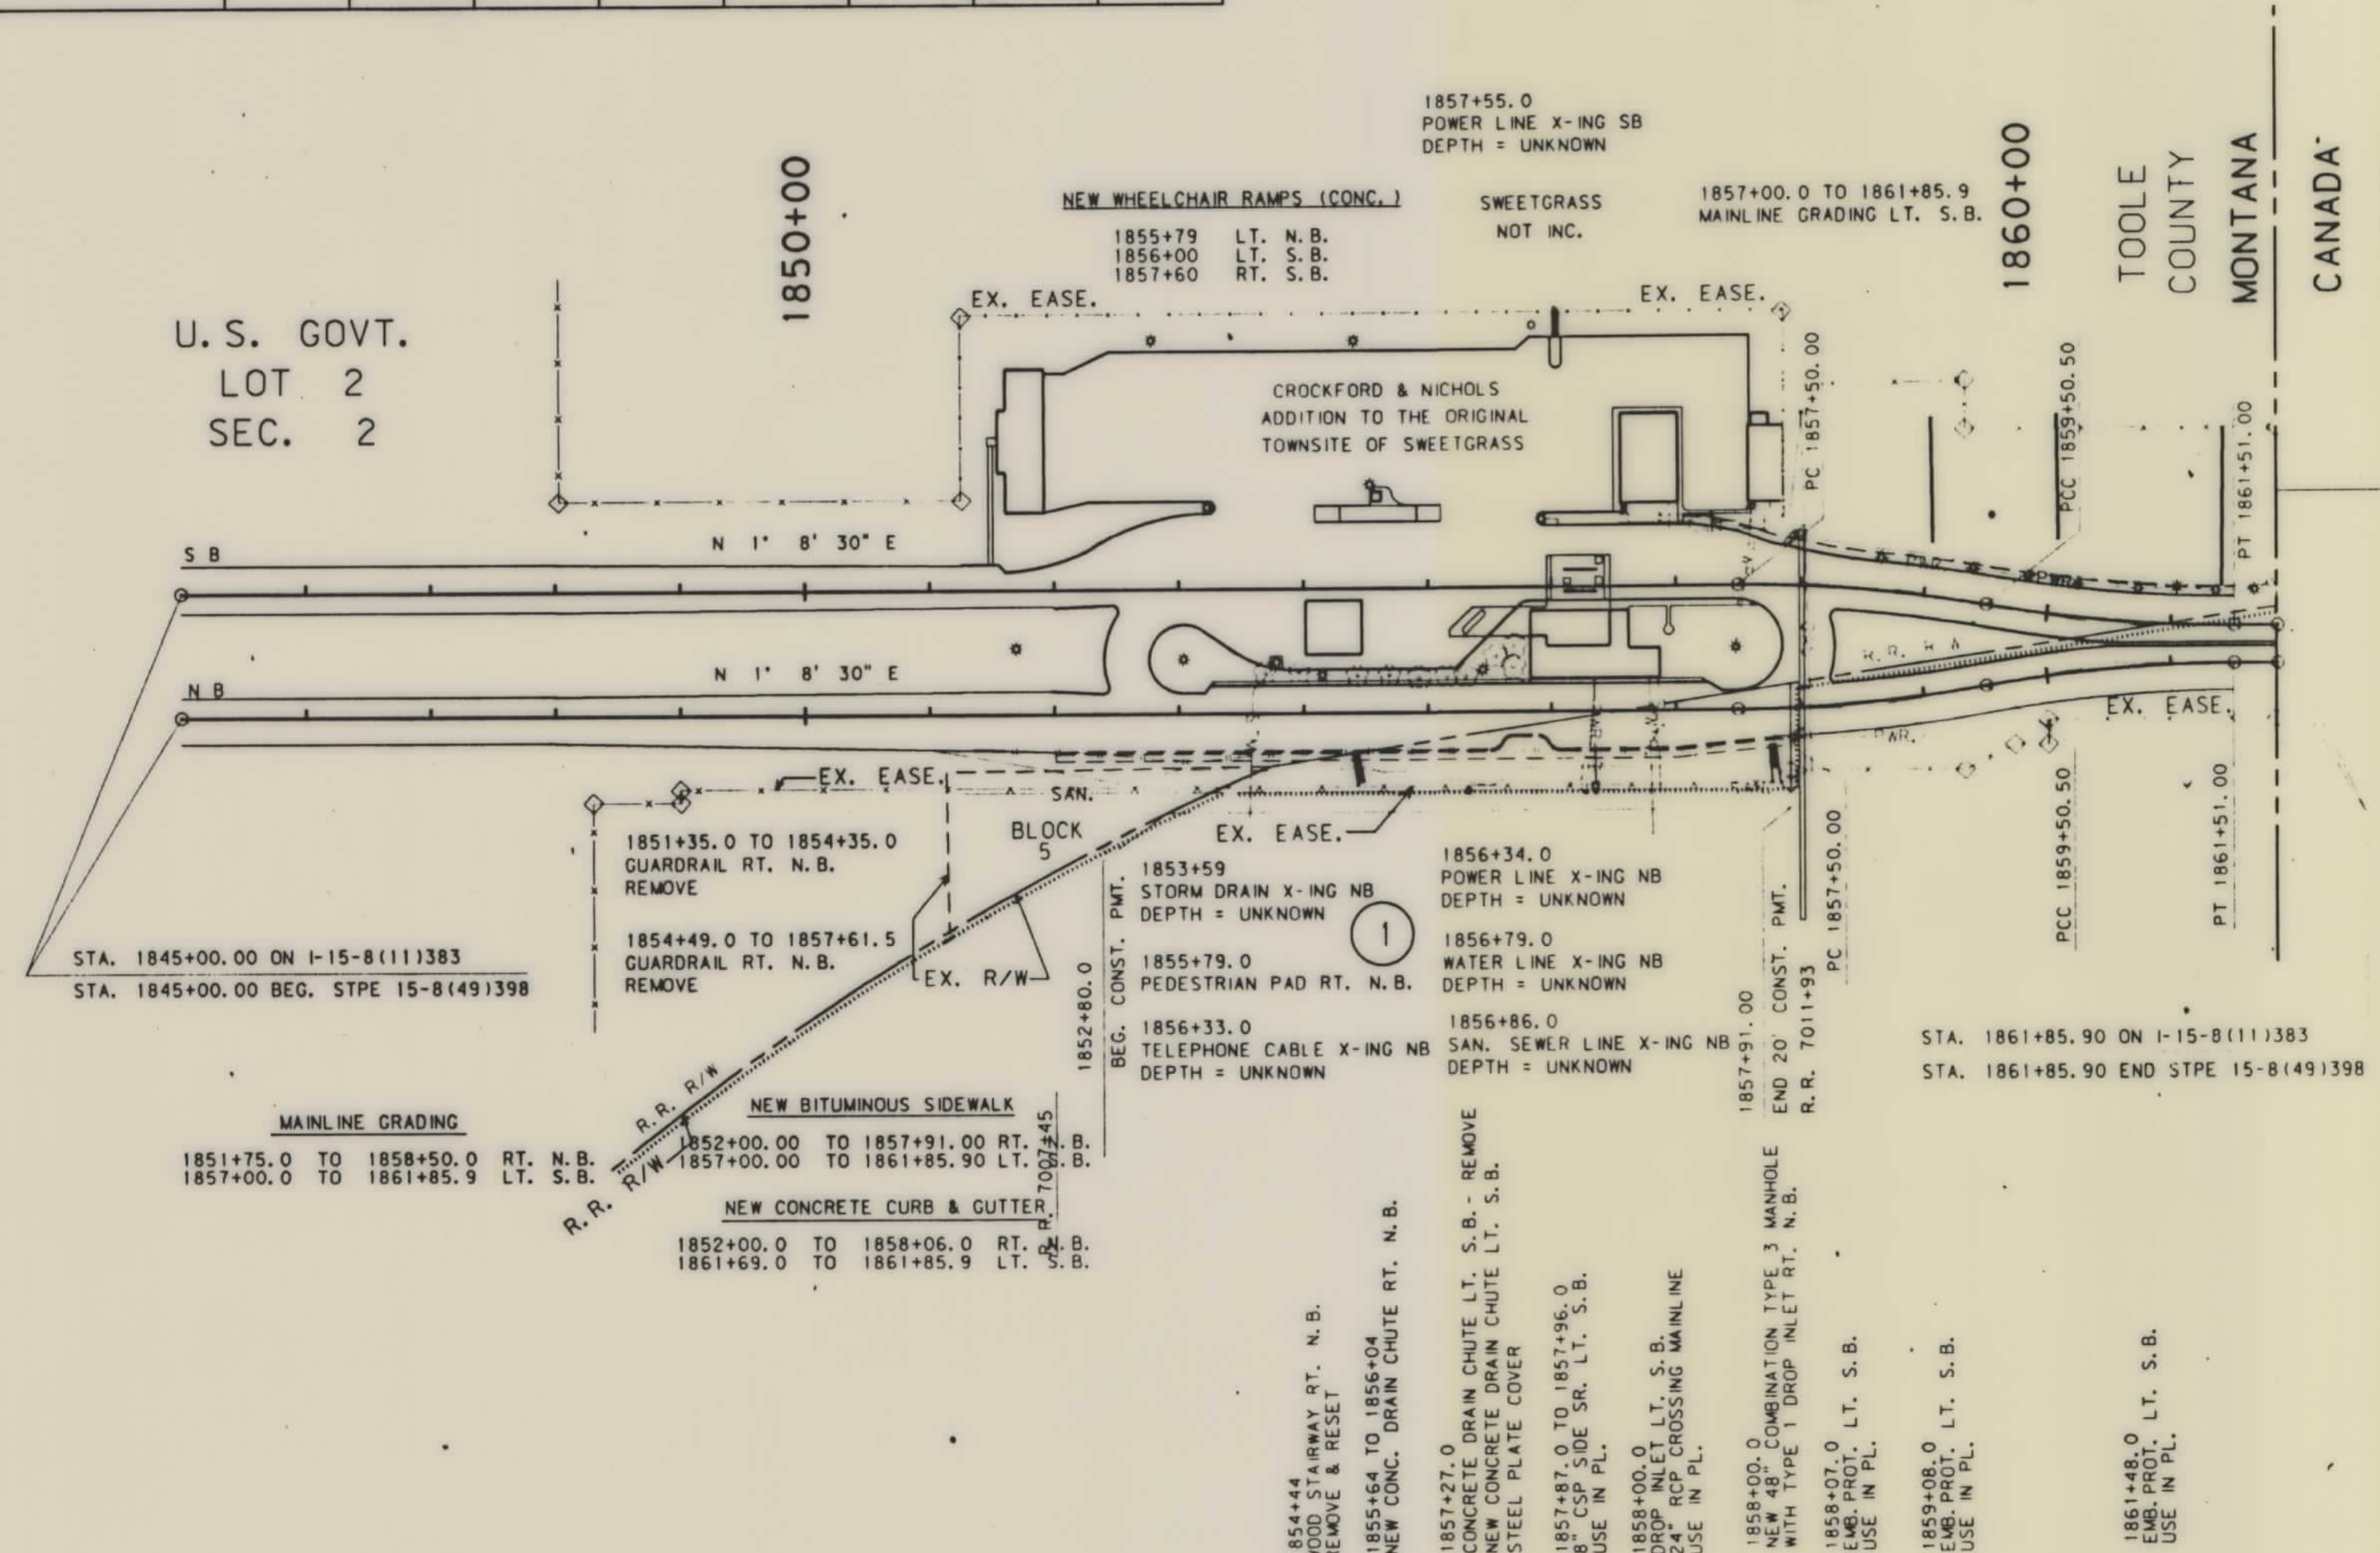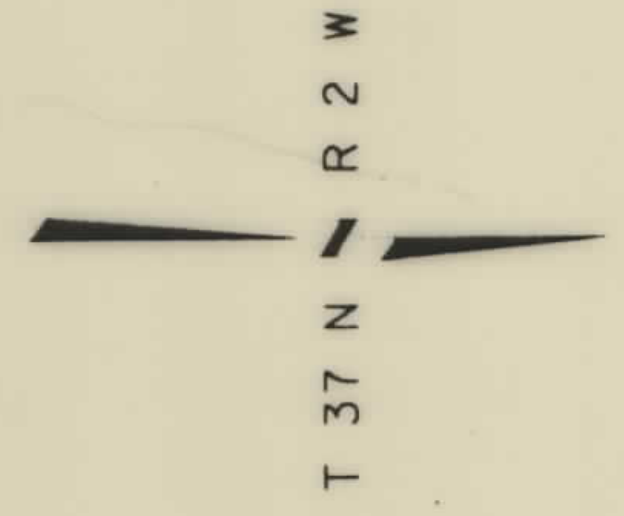

NOTE:  
RAILROAD STATIONING  
SCALED FROM PROJECT  
I-ING 15-8(2)379 R/W.

BACKSLOPE LIMITS INCLUDE ROUNDING  
CONSTRUCTION LIMITS: CUT SECTION - TOE OF FILL  
DOT APPROVAL 5-31-94  
MAP REVISED 7-12-94

STATE OF MONTANA  
DEPARTMENT OF TRANSPORTATION  
HIGHWAYS DIVISION  
RIGHT OF WAY PLAN  
TOOLE COUNTY  
SCALE: 1" = 100'  
0 50 100 200 300'

MONTANA DEPARTMENT OF TRANSPORTATION

RDROW

MONTANA CADD

9  
8  
7  
6  
5  
4  
3  
2

STPE 15-8(48)398 SH 2 OF 2