


PLANS
NOT
TO
SCALE

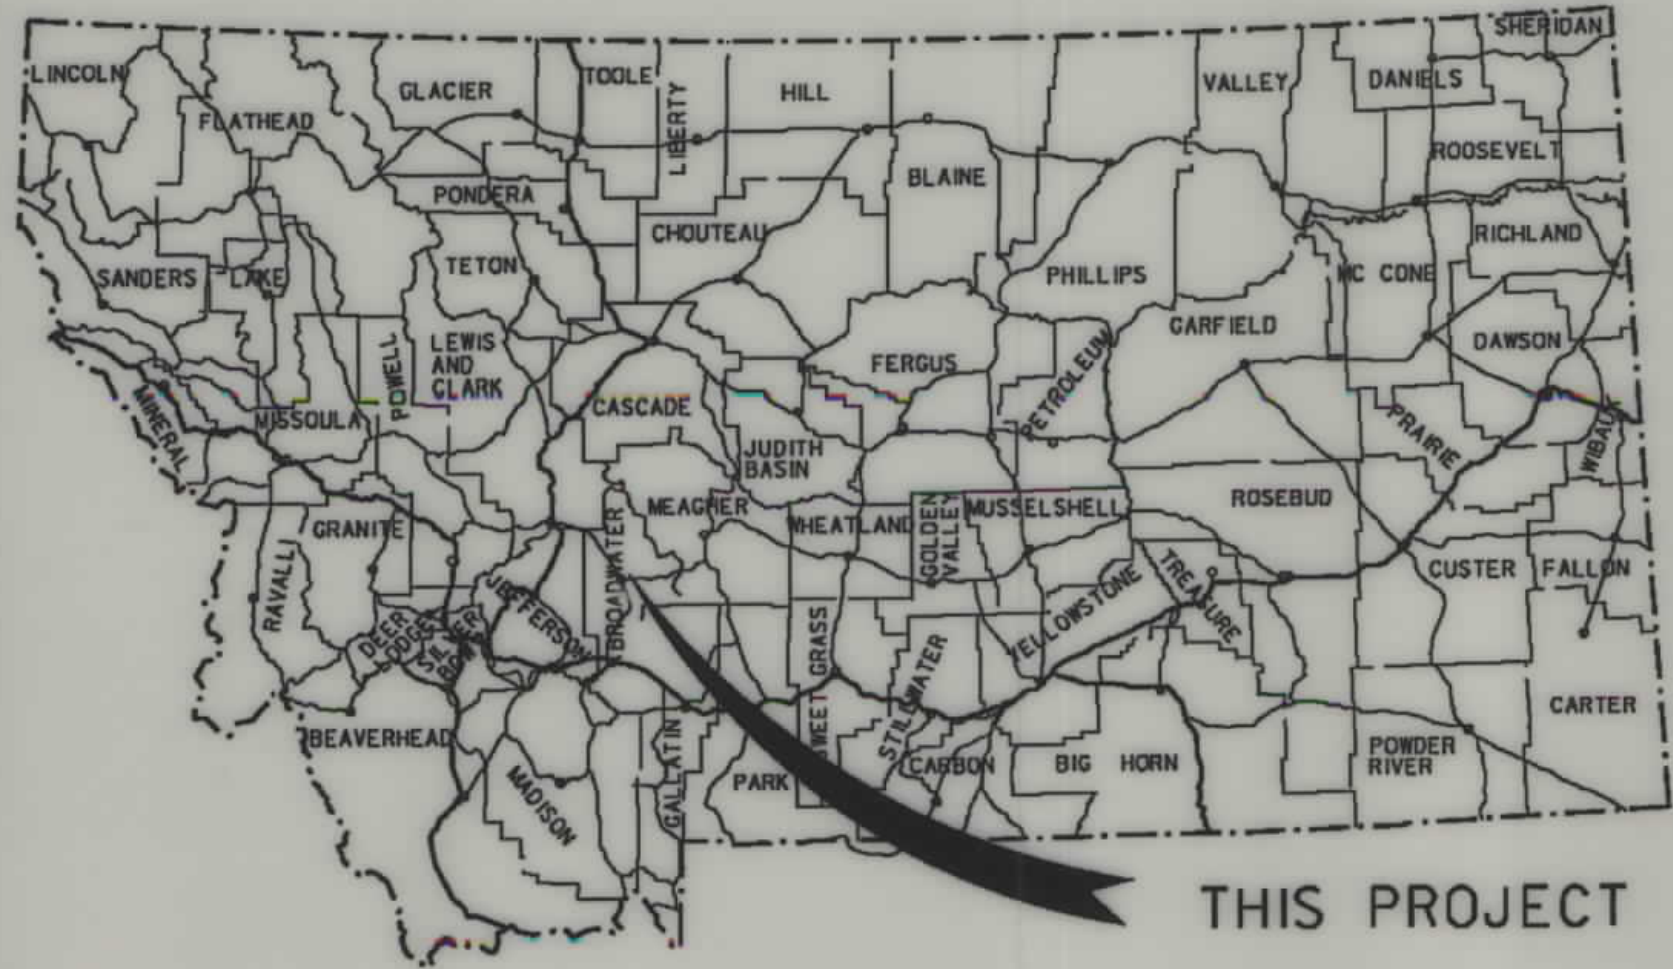


MONTANA DEPARTMENT OF TRANSPORTATION

STATE	RIGHT OF WAY ID.	SHEET NO.	TOTAL SHEETS
MONTANA	STPHS 14-1(21)2	1	3
PROJECT NUMBER		5020-021	
2001-TURN BAY-E OF TOWNSEND			

RIGHT OF WAY PLAN OF FEDERAL AID PROJECT STPHS 14-1(21)2 2001-TURN BAY-E OF TOWNSEND BROADWATER COUNTY

0.52 Kilometers

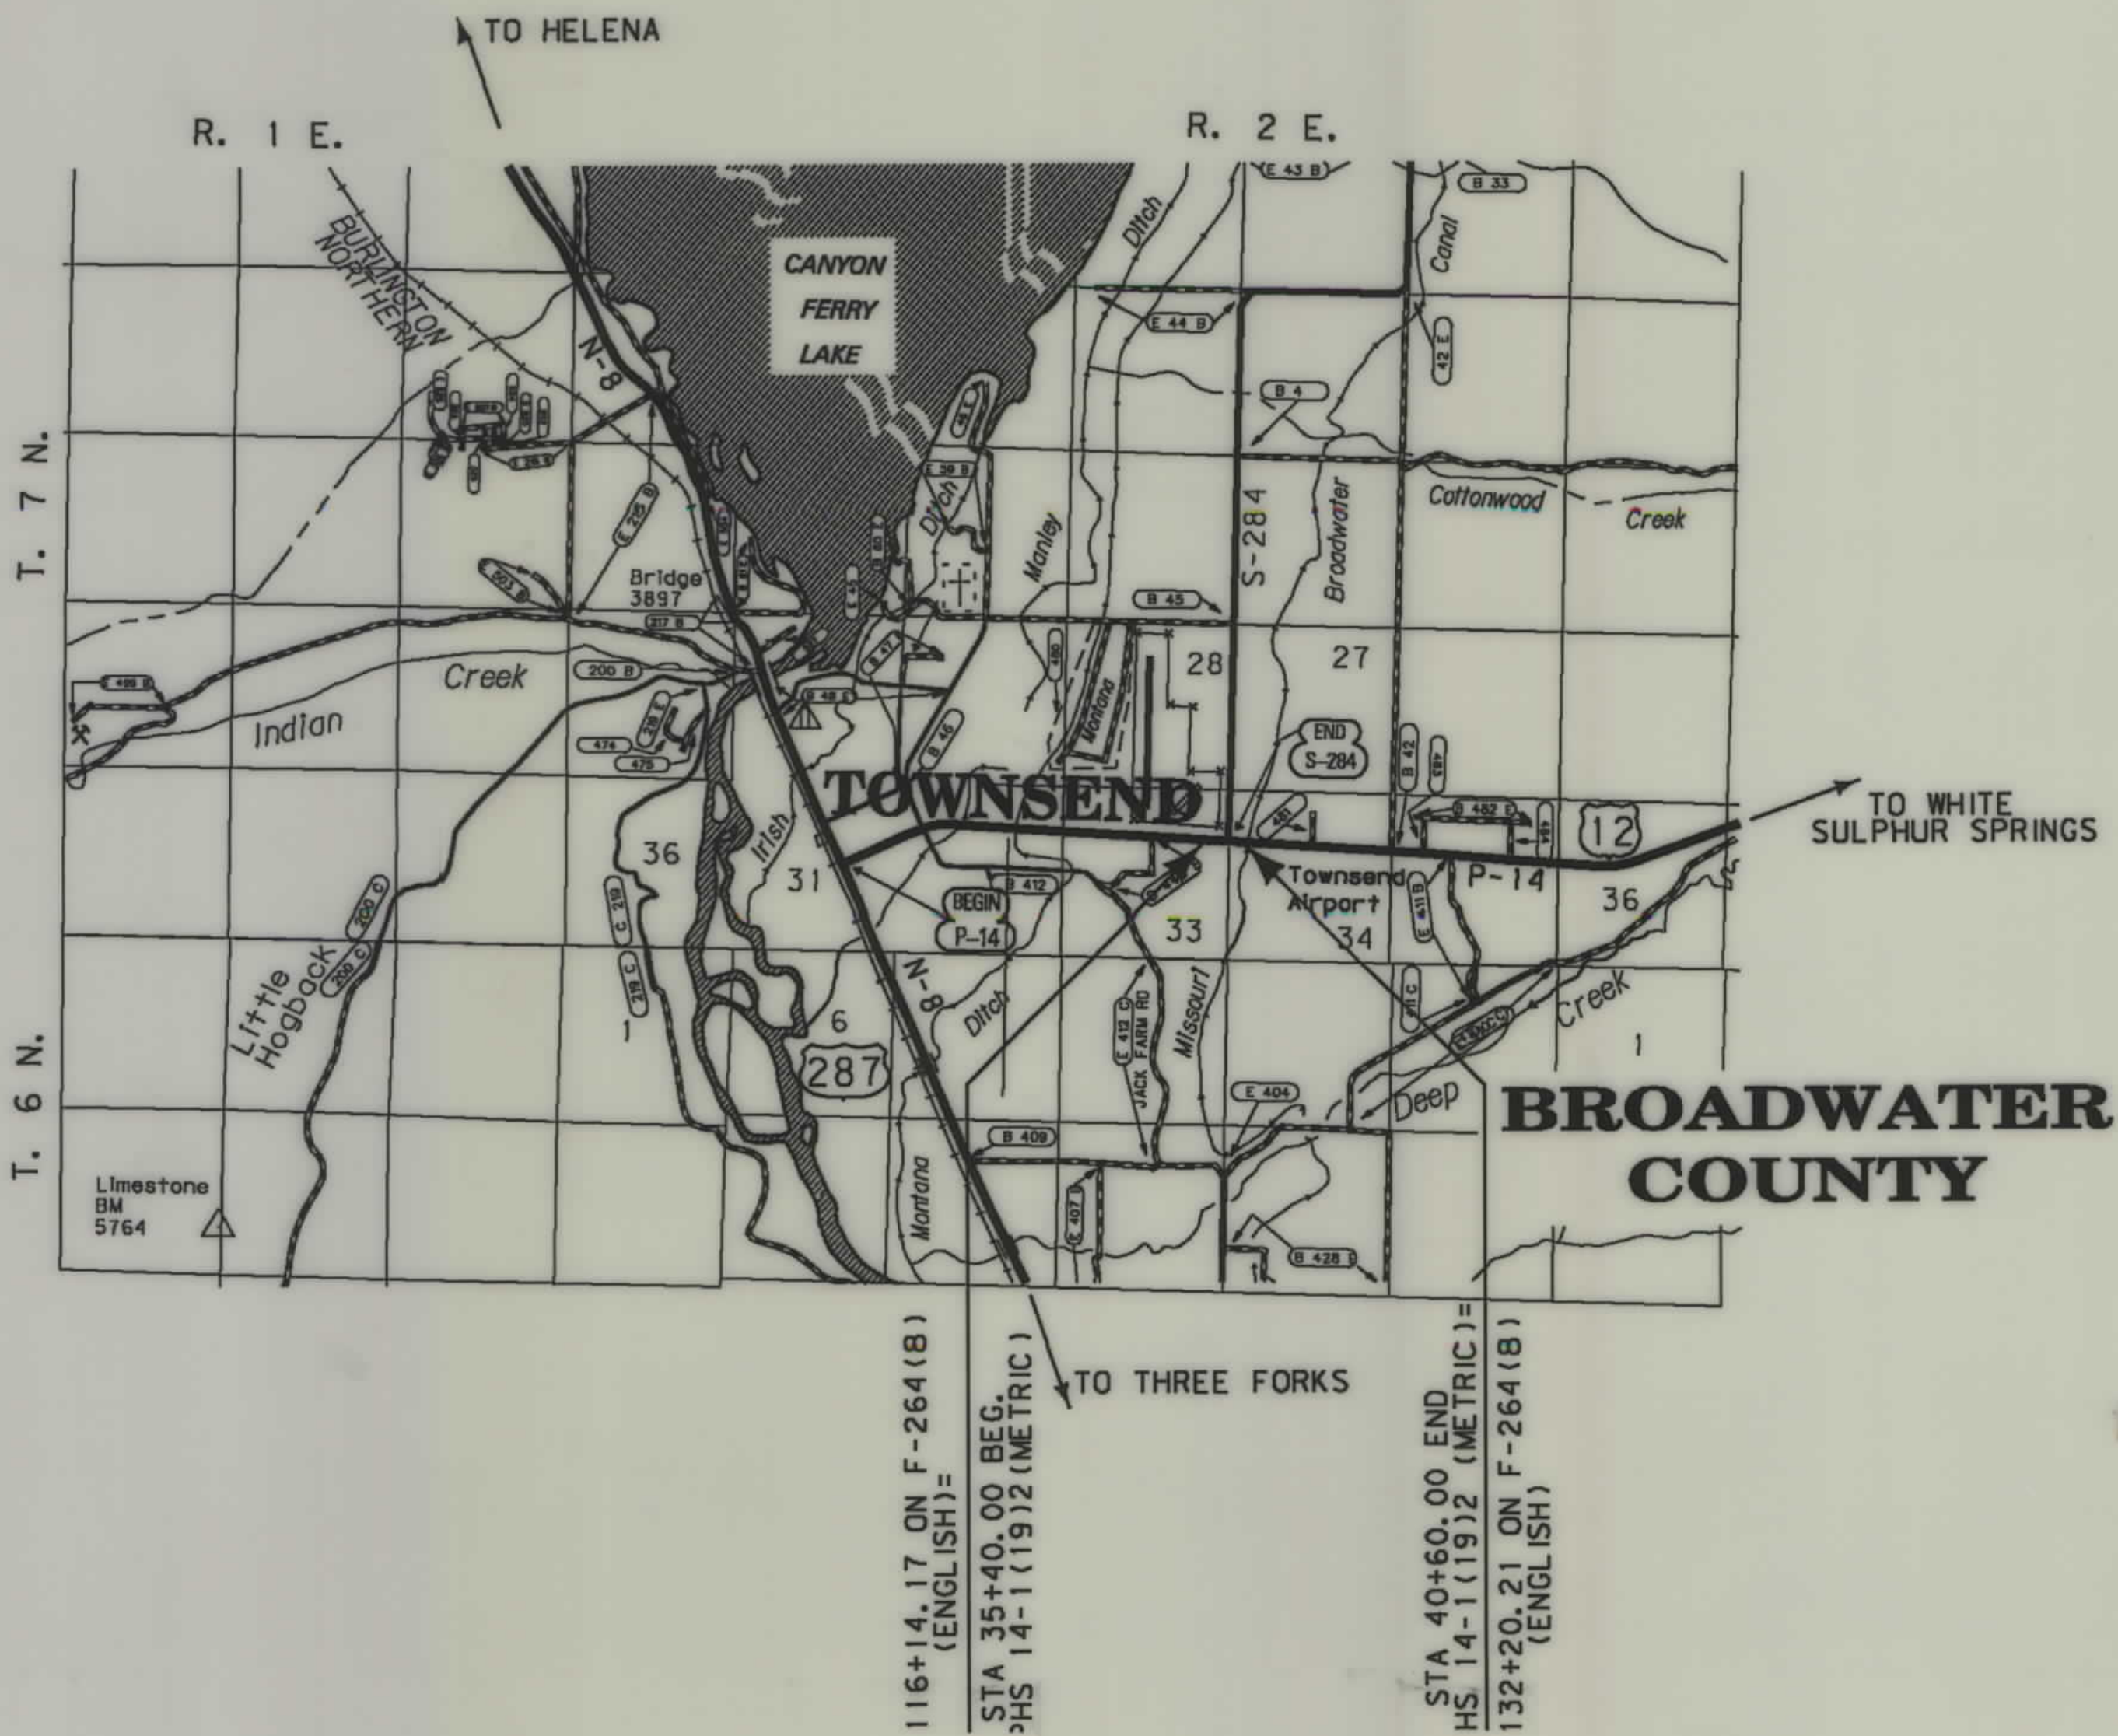

SEE SHEET NO. 2 FOR OWNERSHIP NAMES, ADDRESSES, AREAS, ETC.

CONVENTIONAL SIGNS

PROPOSED RIGHT OF WAY LINE	---
EXISTING RIGHT OF WAY LINE	---
RAILROAD RIGHT OF WAY LINE	---
RIGHT OF WAY BASELINE	---
STK'D CENTERLINE	---
SECTION LINE	---
OWNERSHIP BOUNDARY	---
FULL ACCESS CONTROL	AG AG
LIMITED ACCESS CONTROL	---
EXISTING ACCESS CONTROL	---
PRESENT TRAVELED WAY (P.T.W.)	---
FENCE LINE	---
EXISTING GUARDRAIL	---
PROPOSED GUARDRAIL	---
GATE IN FENCE	---
CATTLE GUARD: EXIST. - PROPOSED	---
SECTION CORNER	FOUND UNFOUND
1/4 SECTION CORNER	---
CLOSING CORNER	---
MEANDER CORNER	---
CENTER OF SECTION	FOUND CALCULATED
RIGHT OF WAY MONUMENT	---
PROPERTY CORNER PIN	---
POWER POLE IN PLACE	---
TELEPHONE POLE IN PLACE	---
TELEGRAPH POLE IN PLACE	---
LIGHT POLE	---
PROPOSED CULVERT	---
EXISTING CULVERT	---
OUTLET DITCH	---
INLET DITCH	---
EXISTING DITCH	---
CHANNEL CHANGES	---
DITCH BLOCK	---
RIPRAP	---
BRIDGES	---
RAILROADS	---
PARCEL NUMBERS	---
APPROACH: EXIST.- PROPOSED	---

ASSOCIATED PROJECT ID.

STPHS 14-1(12)2 PE

RELATED PROJECTS

F 264(7)
FAP 264-B
S 6(2)

FHWAMDT APPROVAL	9/15/05
MAP REVISED	

GRID STATE PLANE COORDINATES

THIS IS A STATE PLANE COORDINATE PROJECT. ALL DIMENSIONS, DISTANCES AND AREAS ON THIS PROJECT ARE GRID, EXCEPT FOR THE EXISTING R/W WIDTH DIMENSION, WHICH IS RECORD. THE COMBINATION SCALE FACTOR IS 0.99927923

NOTES: 1. ALL MEASUREMENTS ARE METRIC EXCEPT AS NOTED

RDROW

MONTANA CADD

3
2



RDROW

cs:\dgm\5020\road\001.dgn
3/8/2006 4:23:38 PM
N W CPS - U0250

OWNERSHIP																			
PARCEL	NAME	ADDRESS	TOTAL	AREA	GROSS R/W AREA		EX. EASE. AREA		NET AREA		REMAINDER				CONST. PMT. AREA		EASE. AREA		SHEET NO.
			METRIC	ENGLISH	METRIC	ENGLISH	METRIC	ENGLISH	METRIC	ENGLISH	LEFT		RIGHT		METRIC	ENGLISH	METRIC	ENGLISH	
											METRIC	ENGLISH	METRIC	ENGLISH					
1	CITY OF TOWNSEND	PO BOX 1128 TOWNSEND, MT 59644	FOR NEGOTIATIONS	ONLY															3
1L1	STEVE McCULLOUGH	PO BOX 1287 TOWNSEND, MT 59644	FOR NEGOTIATIONS	ONLY															3
2	MARION L. & MILDRED M. BUCY, SELLERS	PO BOX 918 TOWNSEND, MT 59644-0918	FOR OWNER	NOTIFICATION ONLY															3
3	KENNETH L. & MARLA M. THOMPSON, BUYERS	4195 MT HWY 284 TOWNSEND, MT 59644-9625	1.214 ha	3.00 AC	0.048 ha	0.12 AC			0.048 ha	0.12 AC	1.166 ha	2.88 AC			0.050 ha	0.12 AC	*0.106 ha	* 0.27 AC	3
4	WILLIAM W. & JUDITH S. ROCKWELL, TRUSTEES	WILLIAM & JUDITH ROCKWELL LIVING TRUST																	3
	GORDON E. STRUTHERS	240 US HWY 12 E TOWNSEND, MT 59644-9715	FOR OWNER	NOTIFICATION ONLY															3
5	CONNIE & PAUL J. HARRIS	PO BOX 211 TOWNSEND, MT 59644-0211	FOR OWNER	NOTIFICATION ONLY															3
6	BROADWATER-MISSOURI WATER USERS ASSN	PO BOX 376, TOWNSEND, MT 59644	FOR OWNER	NOTIFICATION ONLY															3
7	MICHAEL F. & STEPHANIE L. NEWTON	4189 HIGHWAY 284, TOWNSEND, MT 59644	FOR OWNER	NOTIFICATION ONLY															

* 0.071 ha (0.18 AC) TO BE ACQUIRED AS EASEMENT IN THE NAME OF PARCELS 1 AND 1L1

STATE	RIGHT OF WAY ID.	SHEET NO.	TOTAL SHEETS
MONTANA	STPHS 14-1 (21)2	2	3
PROJECT NUMBER 5020-021			
2001-TURN BAY-E OF TOWNSEND			
RIGHT-OF-WAY COORDINATE ASCII FILES			
R/W BREAK COORDS: 1510ROBRK001.TXT			
R/W BASELINE COORDS: 1510ROBAS001.TXT			
ALL FILES ARE LOCATED ON THE CADD SERVER IN THE RO DIRECTORY, UNDER PROJECT: 1510			

NOTES: 1. ALL MEASUREMENTS ARE METRIC EXCEPT AS NOTED
2. THE PROPOSED R/W LINE WHERE A SPIRAL CURVE TRANSITION IS USED IS A CHORD RATHER THAN A CONCENTRIC CURVE.
3. THE ENGLISH AREAS ARE FOR INFORMATIONAL PURPOSES ONLY.
4. ALL STATIONS AND OFFSETS FOR R/W BREAKS ARE IN REFERENCE TO THE R/W BASELINE.

BACKSLOPE LIMITS INCLUDE ROUNDING
CONSTRUCTION LIMITS: CUT SECTION TOE OF FILL
FHWA/DOT APPROVAL 9/15/05
MAP REVISED 3/8/06

MONTANA
DEPARTMENT OF TRANSPORTATION

RIGHT OF WAY PLAN
BROADWATER COUNTY




RDROW

c:\dgn\5020\rap\001.dgn
10/4/2006
10:34:52 AM
2 WPCS - U0250

SEE SHEET NO. 2 FOR OWNERSHIP NAMES, ADDRESSES, AREAS, ETC.

STATE	RIGHT OF WAY ID.	SHEET	TOTAL
		NO.	SHEETS
MONTANA	STPHS 14-1(21)2	3	3
PROJECT NUMBER		5020-021	
2001-TURN BAY-E OF TOWNSEND			

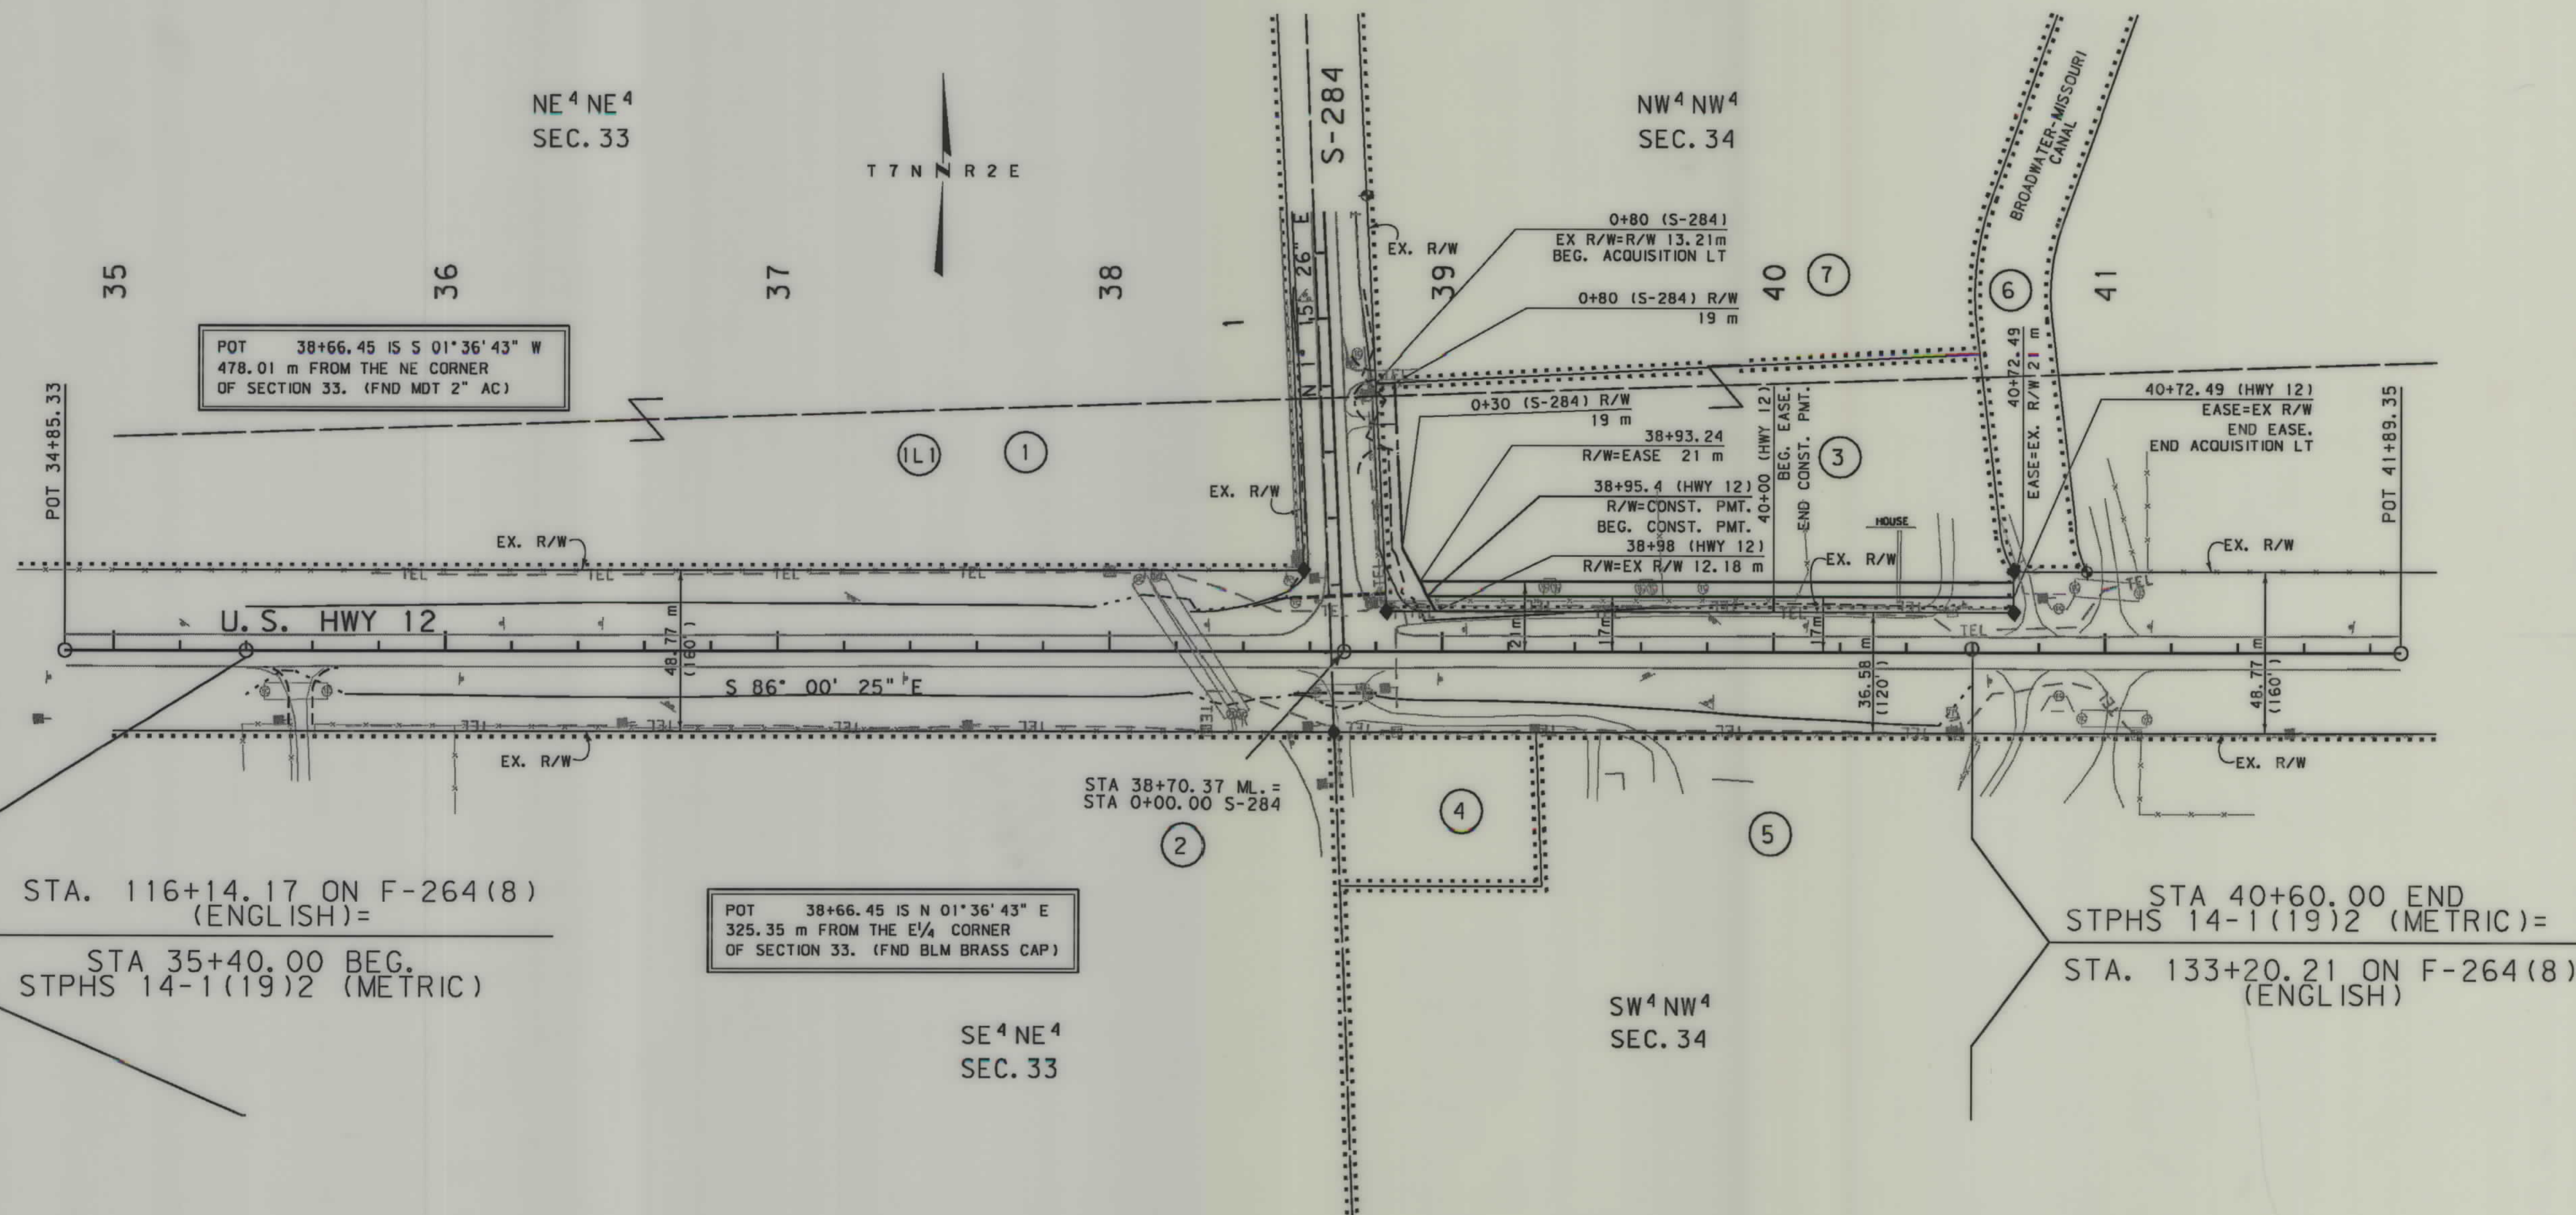

GRID STATE PLANE COORDINATES FOR EXISTING R/W RETRACEMENT, SEE CERTIFICATE OF SURVEY NO. 148090

THIS IS A STATE PLANE COORDINATE PROJECT. ALL DIMENSIONS, DISTANCES AND AREAS ON THIS PROJECT ARE GRID, EXCEPT FOR THE EXISTING R/W WIDTH DIMENSION, WHICH IS RECORD. THE COMBINATION SCALE FACTOR IS 0.99927923

BACKSLOPE LIMITS INCLUDE ROUNDING	TOP OF CUT
CONSTRUCTION LIMITS:	CUT SECTION
	TOE OF FILL
	DITCH BOTTOM
FHWA/DOT APPROVAL	9/15/05
MAP REVISED	3/8/06 10-4-05

MONTANA
DEPARTMENT OF TRANSPORTATION

RIGHT OF WAY PLAN
BROADWATER COUNTY
SCALE 1:1000

