


PLANS
NOT
TO
SCALE

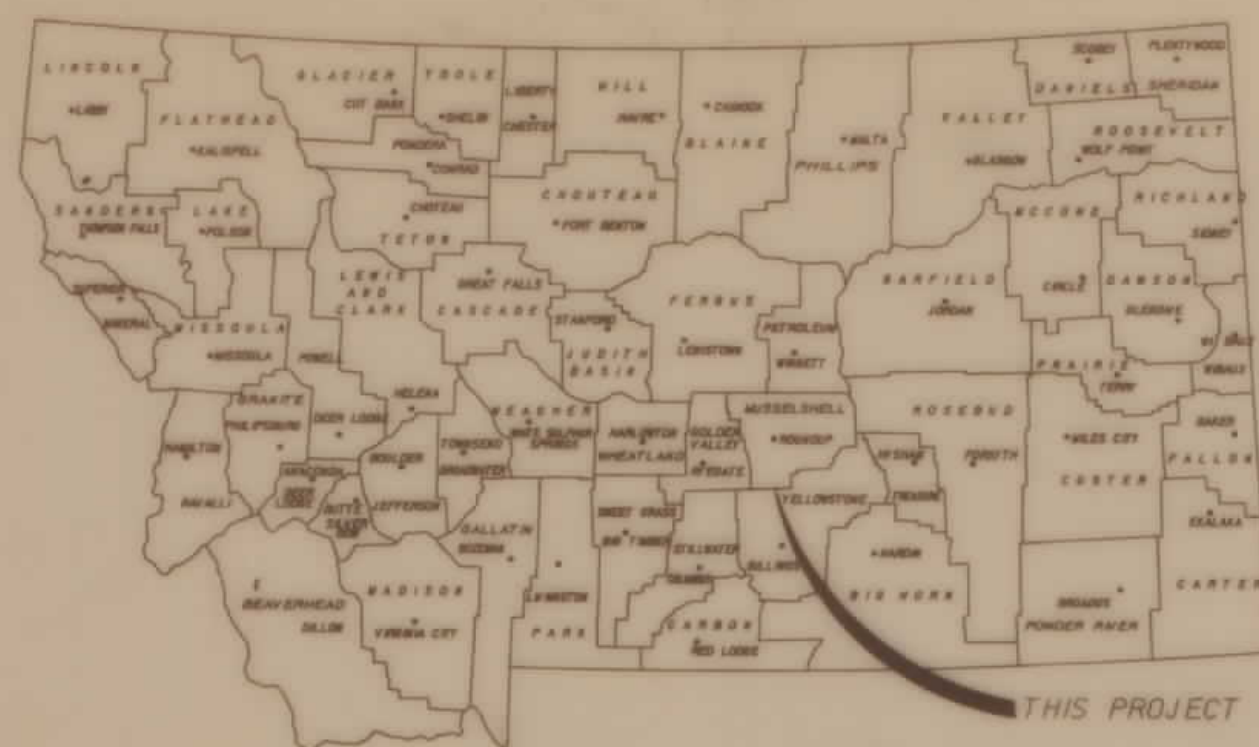



FEDERAL AID PROJECT STPP 16-1(32)23 RIGHT OF WAY PLAN OF YELLOWSTONE COUNTY LINE - NORTH & SOUTH MUSSELSHELL & YELLOWSTONE COUNTIES

6.2 MI.

CONVENTIONAL SYMBOLS

- RIGHT OF WAY LINE
- CENTERLINE (Q) OR PROJECTED LINE
- PARCEL NUMBER
- OWNERSHIP BOUNDARY
- R/W USE EXISTING R/W LT. OR RT.
- CONSTRUCTION LIMITS
- FENCE LINE
- COUNTY LINE
- TOWNSHIP & SECTION LINE
- 1/2 SECTION LINE
- 1/4 SECTION LINE
- SECTION CORNER
- 1/4 SECTION CORNER
- 1/16 SECTION CORNER
- CENTER OF SECTION
- TELEPHONE OR TELEGRAPH POLES IN PLACE
- POWER POLES IN PLACE
- NEW PIPES
- OLD PIPES IN PLACE
- DITCHES
- CHANNEL CHANGES
- BRIDGE

T. 5 N.
T. 4 N.

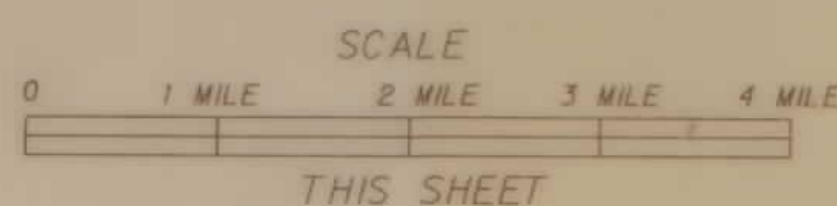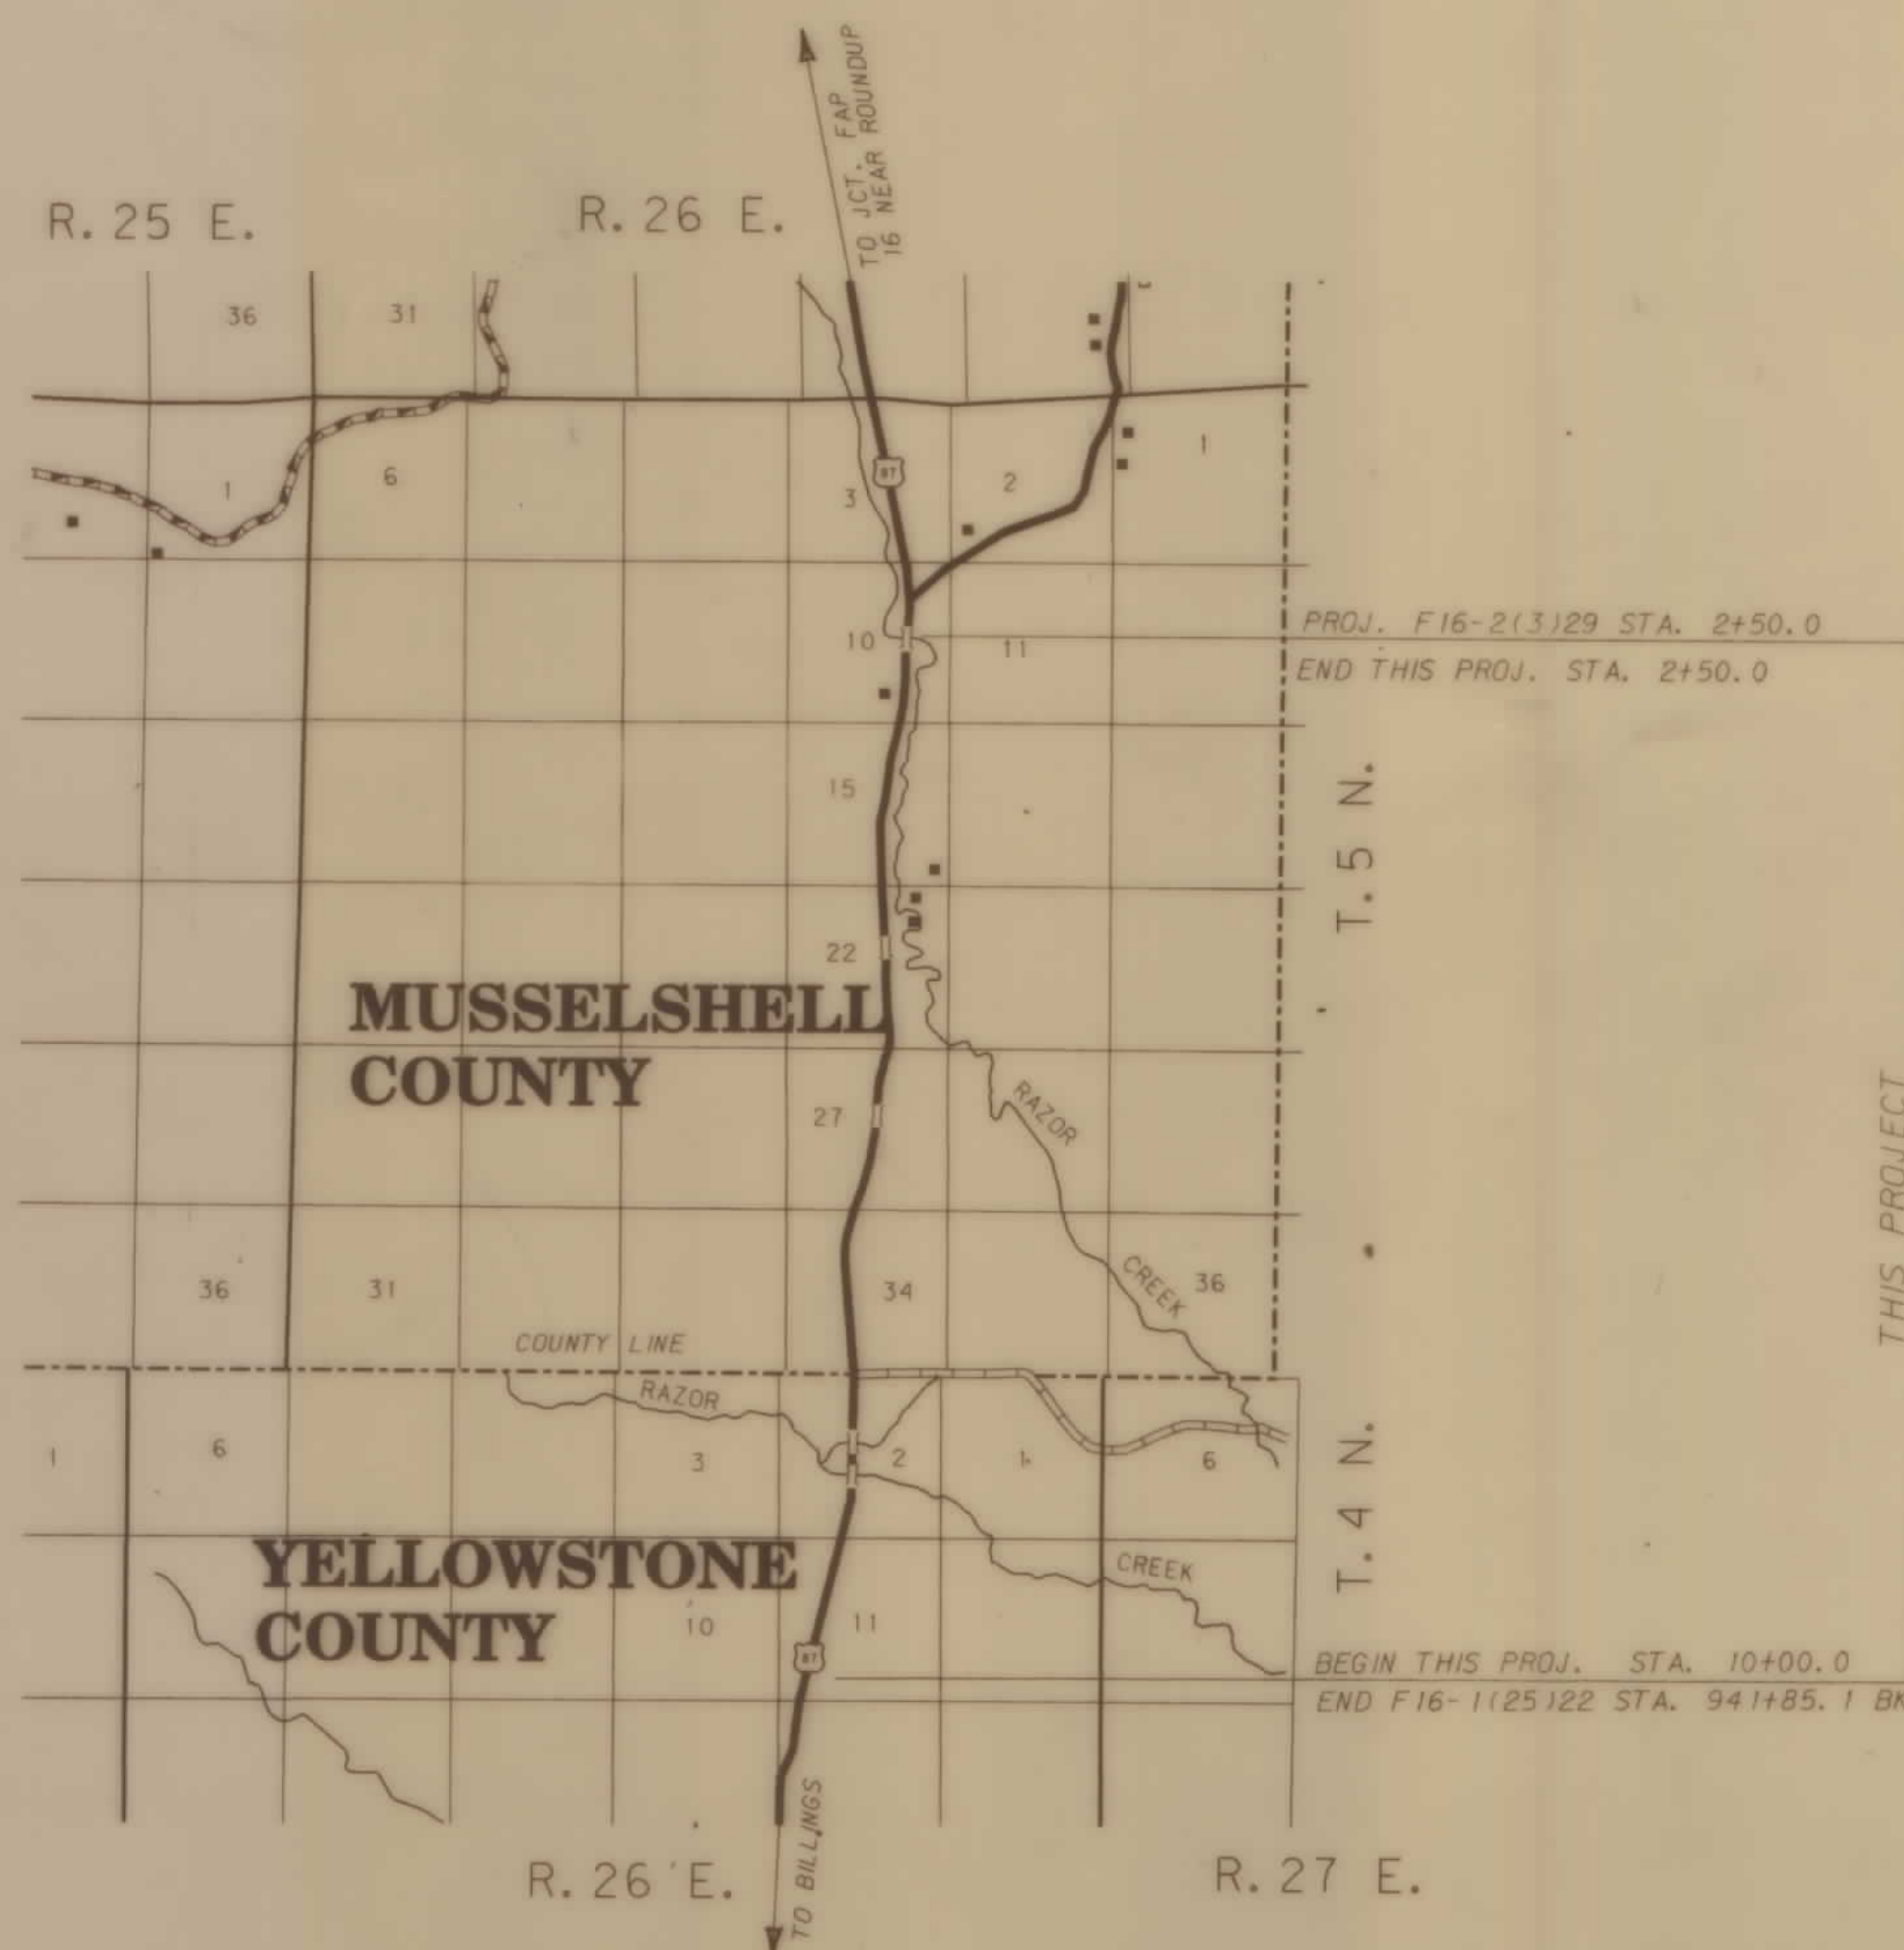

INDEX		
PARCEL NO.	OWNERSHIPS	SHEET NO.
1	CEDAR RIDGE NORTH	2,3
2	LLOYD JR. SHELHAMER	3,4,5
3	LLOYD JR. SHELHAMER	5,6
4	LLOYD JR. SHELHAMER	5,6,7,8
5	DELETED	
U 6	EMIL & ALBERTA JANICH	9,10
7	ZELLA L. SCHENK	10,11,12
U 8	ZELLA L. SCHENK	10,11,12
U 9	LLOYD JR. SHELHAMER	12,13
U 10	LLOYD JR. SHELHAMER	12
11	ELLIS CATTLE CO.	3A,5
12	LLOYD JR. SHELHAMER	13

RELATED PROJECTS	

ASSOCIATED PROJECT AGREEMENT NUMBERS	
P. E.	F16-1(25)23

F.H.W.A. APPROVAL 6-5-92
 REVISION DATES 10-28-92, 1-12-93, 3-29-93, 7-6-93
 12-6-93



MONTANA DEPARTMENT
OF TRANSPORTATION

STA. 10+00 BEG. STPP. 16-1(35) 23




F.H.W.A. APPROVAL

ZGA0: [32.610983YCP1. ROW

STATE	RIGHT OF WAY ID.	SHEET	TOTAL
		NO.	SHEETS
MONTANA	STPP 16-1(32)23	3	13
PROJECT NUMBER 00983-032			
YELLOWSTONE COUNTY LINE N & S			

OWNERSHIPS									
PARCEL	NAME	ADDRESS	TOTAL AREA	GROSS A/W AREA	EX. EASE AREA	NET ACQUIRED	REMAINDER		CONST. PERM. AREA
							LEFT	RIGHT	
1	CEDAR RIDGE NORTH	1925 GRAND AVE. #101 BILLINGS MT 59102		0.100	0	0.100			
11	ELLIS CATTLE CO.		SEE	SHEET	4				
2	LLOYD JR. SHELHAMER	10115 CABIN CR. ROAD SHEPHERD, MONTANA 59079	SEE	SHEET	5				

*RIGHT OF WAY FOR PARCEL 1 TO BE ACQUIRED BY EASEMENT.

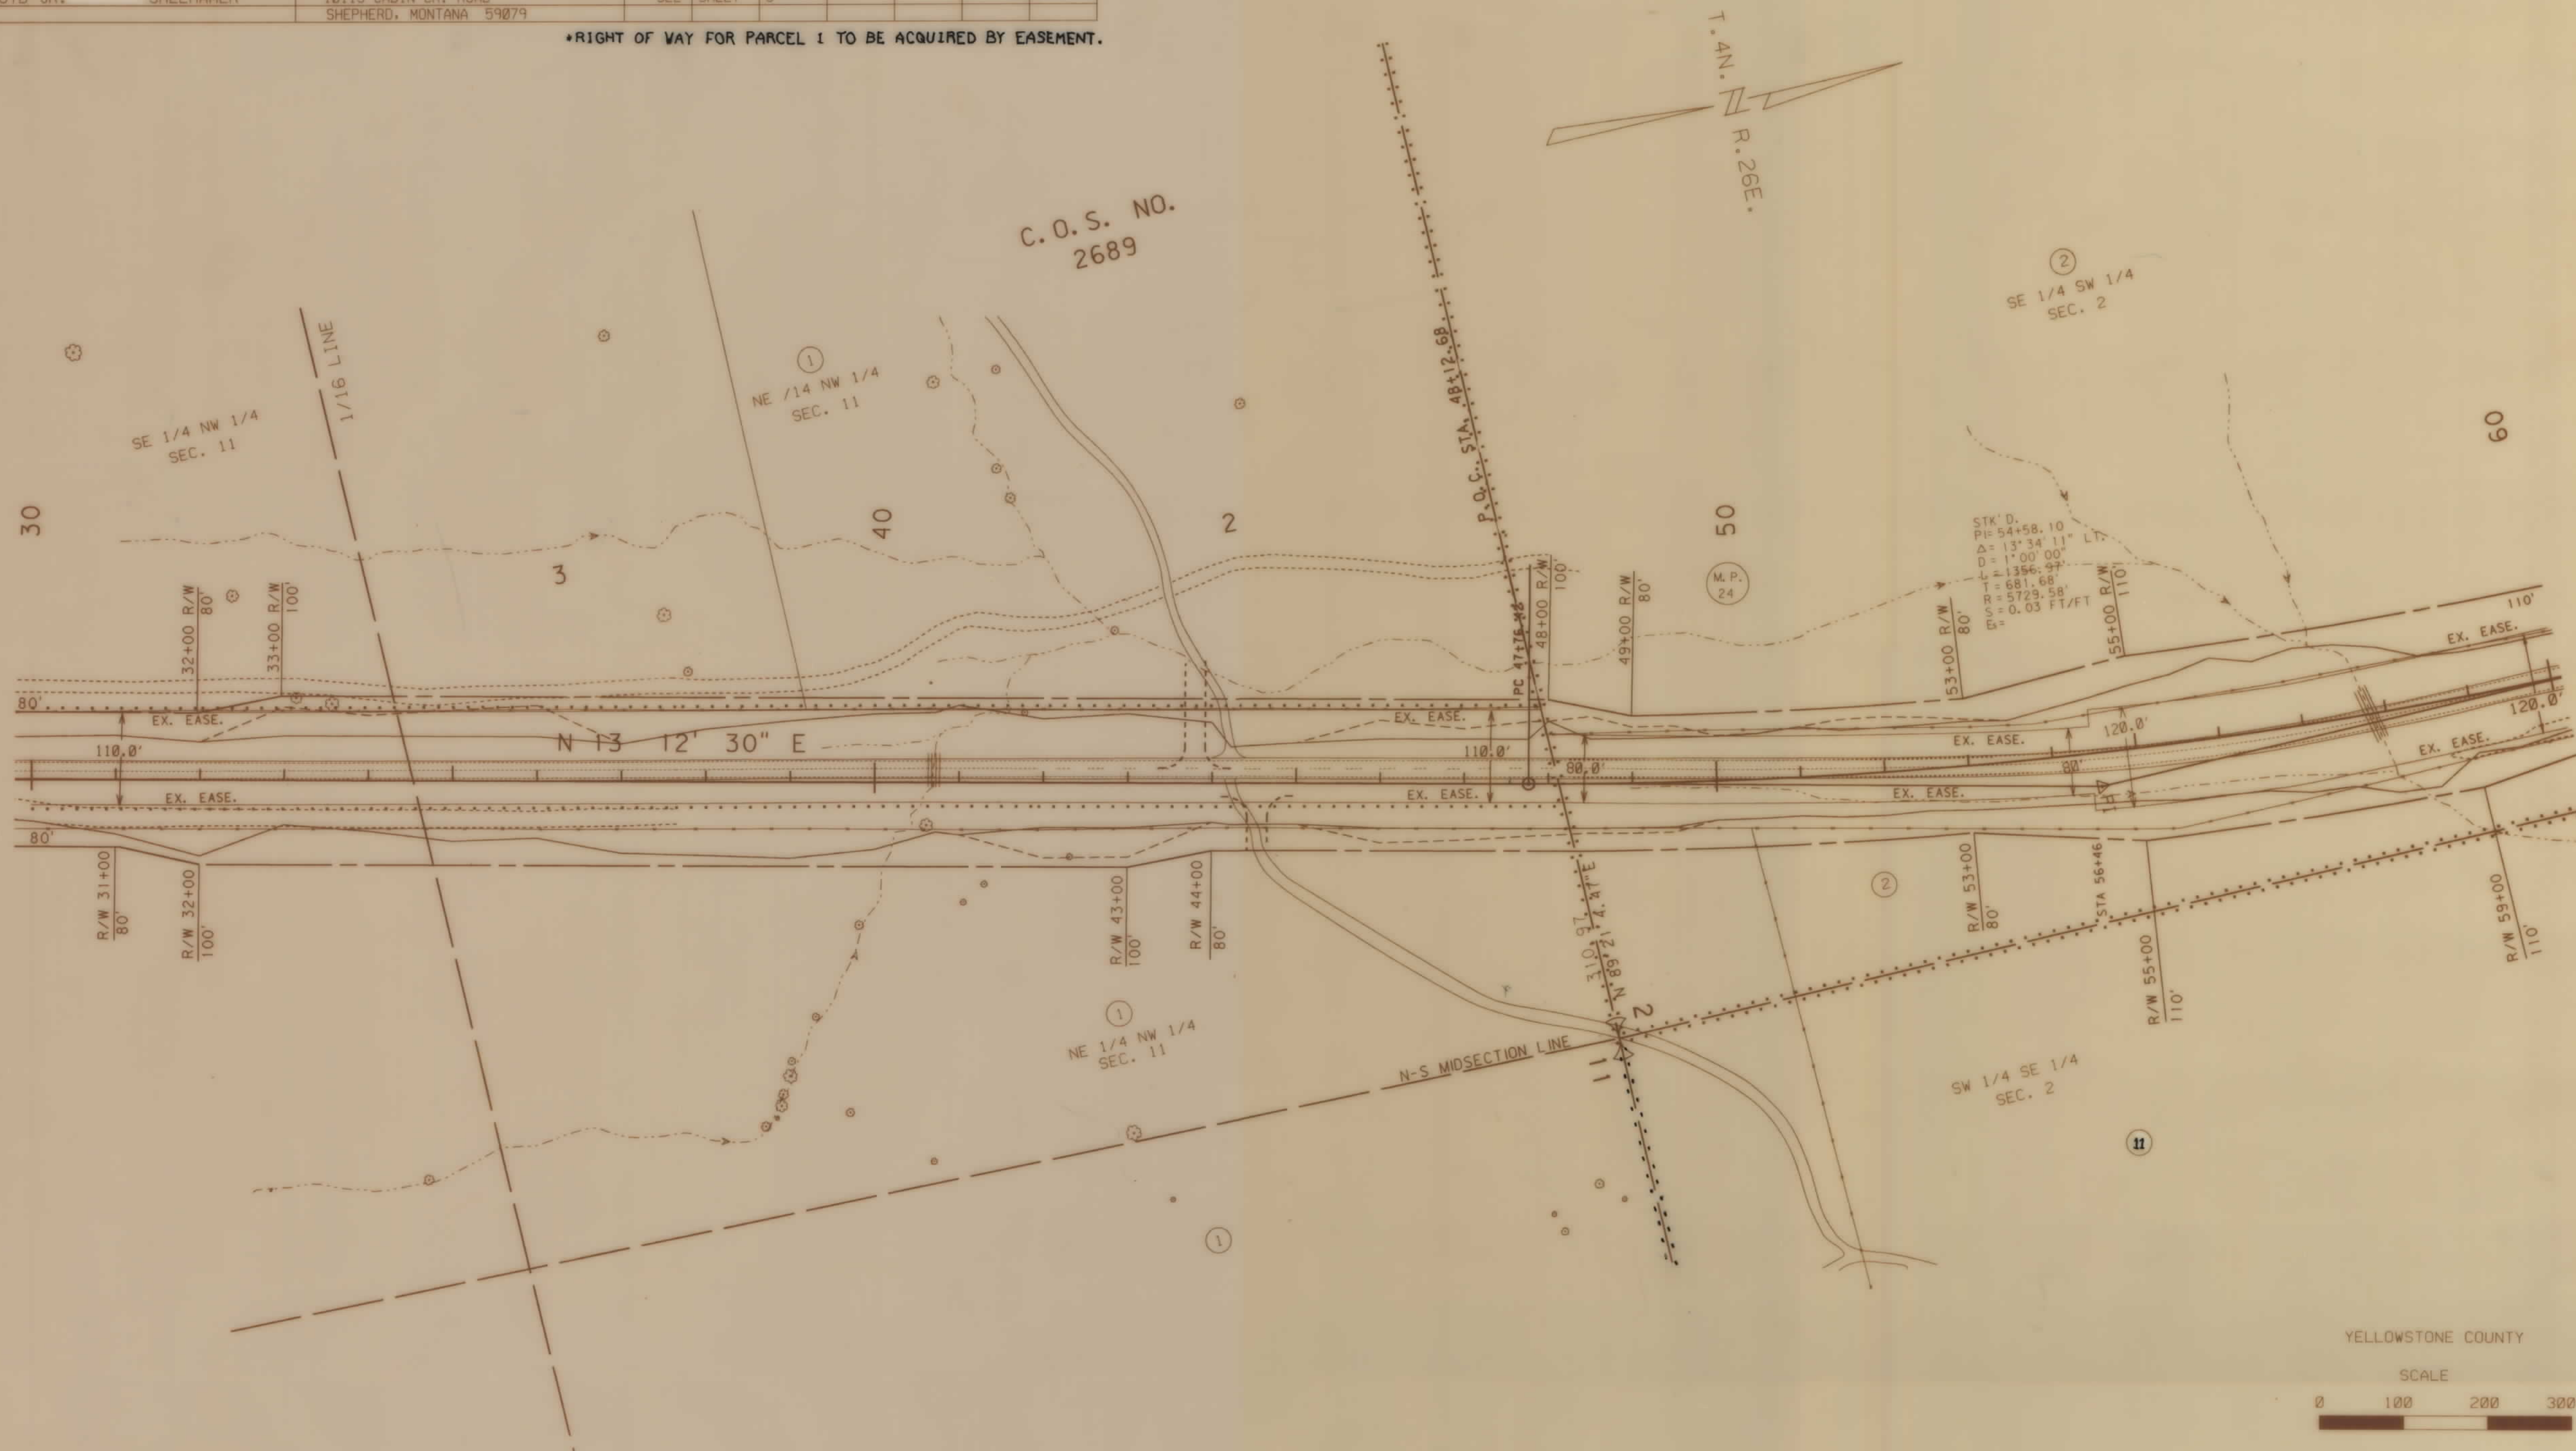

YELLOWSTONE COUNTY



F.H.W.A. APPROVAL

6-5-92

REVISION DATES

7-27-92, 10-28-92, 11-10-92, 1-12-93
3-29-93

ZGA0: [32, 6] 0983YCP1. ROW

STPP 16-1(32)23 SHT 3 OF 13



RDROW


23 FEB 1993
04 51
RDROW

MONTANA
CADD

7 1200' (32.610983YCP1, ROW 1

OWNERSHIPS										
PARCEL	NAME	ADDRESS	TOTAL AREA	GROSS R/W AREA	EX. EASE. AREA	NET ACQUIRED	REMAINDER		CONST. PERM. AREA	EASE. AREA
2	LLOYD SHELHAMER, JR.	10115 CABIN CR. RD. SHEPHERD, MT 59079	SEE	27.590	12.130	15.460		9.593	0.985	
11	ELLIS CATTLE CO.			SEE SHEET 4						
3	LLOYD SHELHAMER, JR.			SEE SHEET 10						
4	LLOYD SHELHAMER, JR.			SEE SHEET 9						

STATE	RIGHT OF WAY ID.	SHEET NO.	TOTAL SHEETS
MONTANA	STPP 16-1132123	5	13
PROJECT NUMBER 00483-032			
YELLOWSTONE COUNTY LINE N & S			

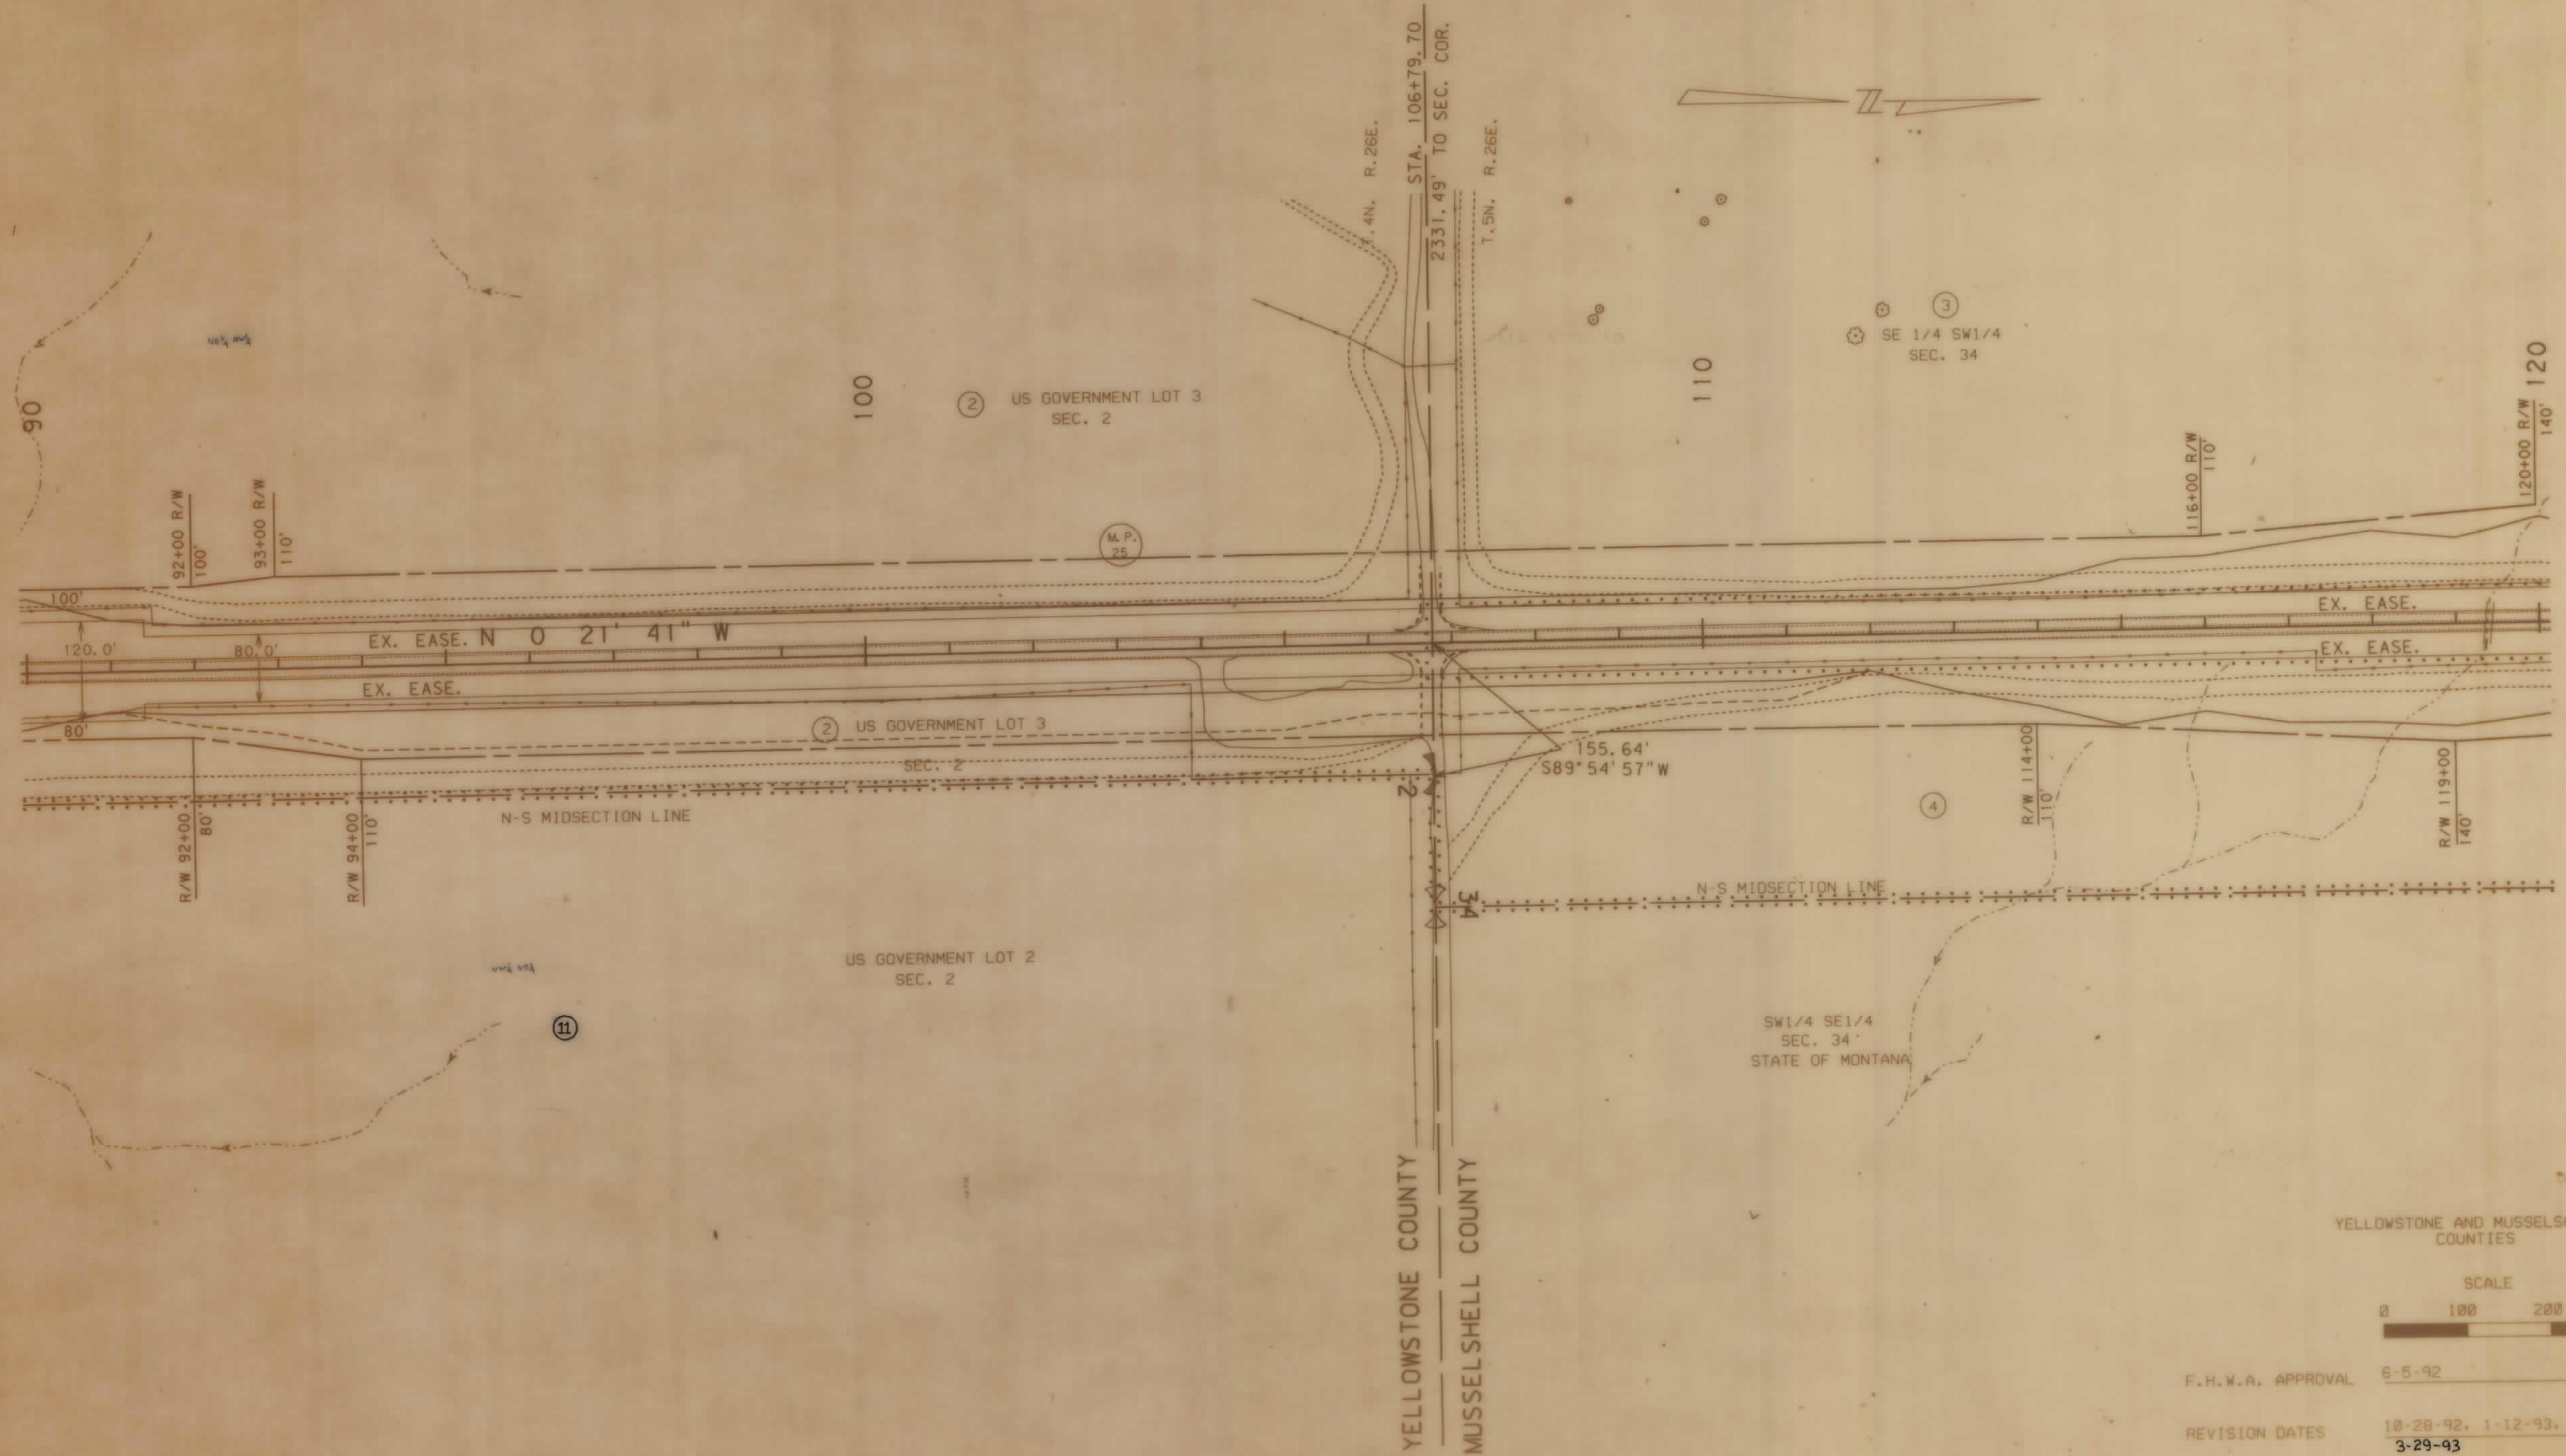

YELLOWSTONE AND MUSSELSHELL COUNTIES

SCALE
0 100 200 300

F.H.W.A. APPROVAL 6-5-92

REVISION DATES 10-28-92, 1-12-93, 2-22-93
3-29-93





RDROW

3	9	02-NOV-1992
2	5	08-34
1	4	RDROW
	7	CADD
		32, 610983YCP1, row: 1

OWNERSHIPS									
PARCEL	NAME	ADDRESS	TOTAL AREA	GROSS R/W AREA	EX. EASE. AREA	NET ACQUIRED	REMAINDER		CONST. PERM. AREA
4	LLOYD JR. SHELHAMER	10115 CABIN CR. RD. SHEPHERD, MT	SEE	SHEET	9		LEFT	RIGHT	
3	" " "	59079	SEE	SHEET	10				

STATE	RIGHT OF WAY ID.	SHEET NO.	TOTAL SHEETS
MONTANA	STPP 16-1132123	7	13
PROJECT NUMBER 00983-032			
YELLOWSTONE COUNTY LINE N & S			

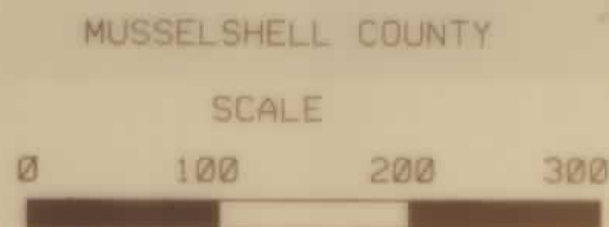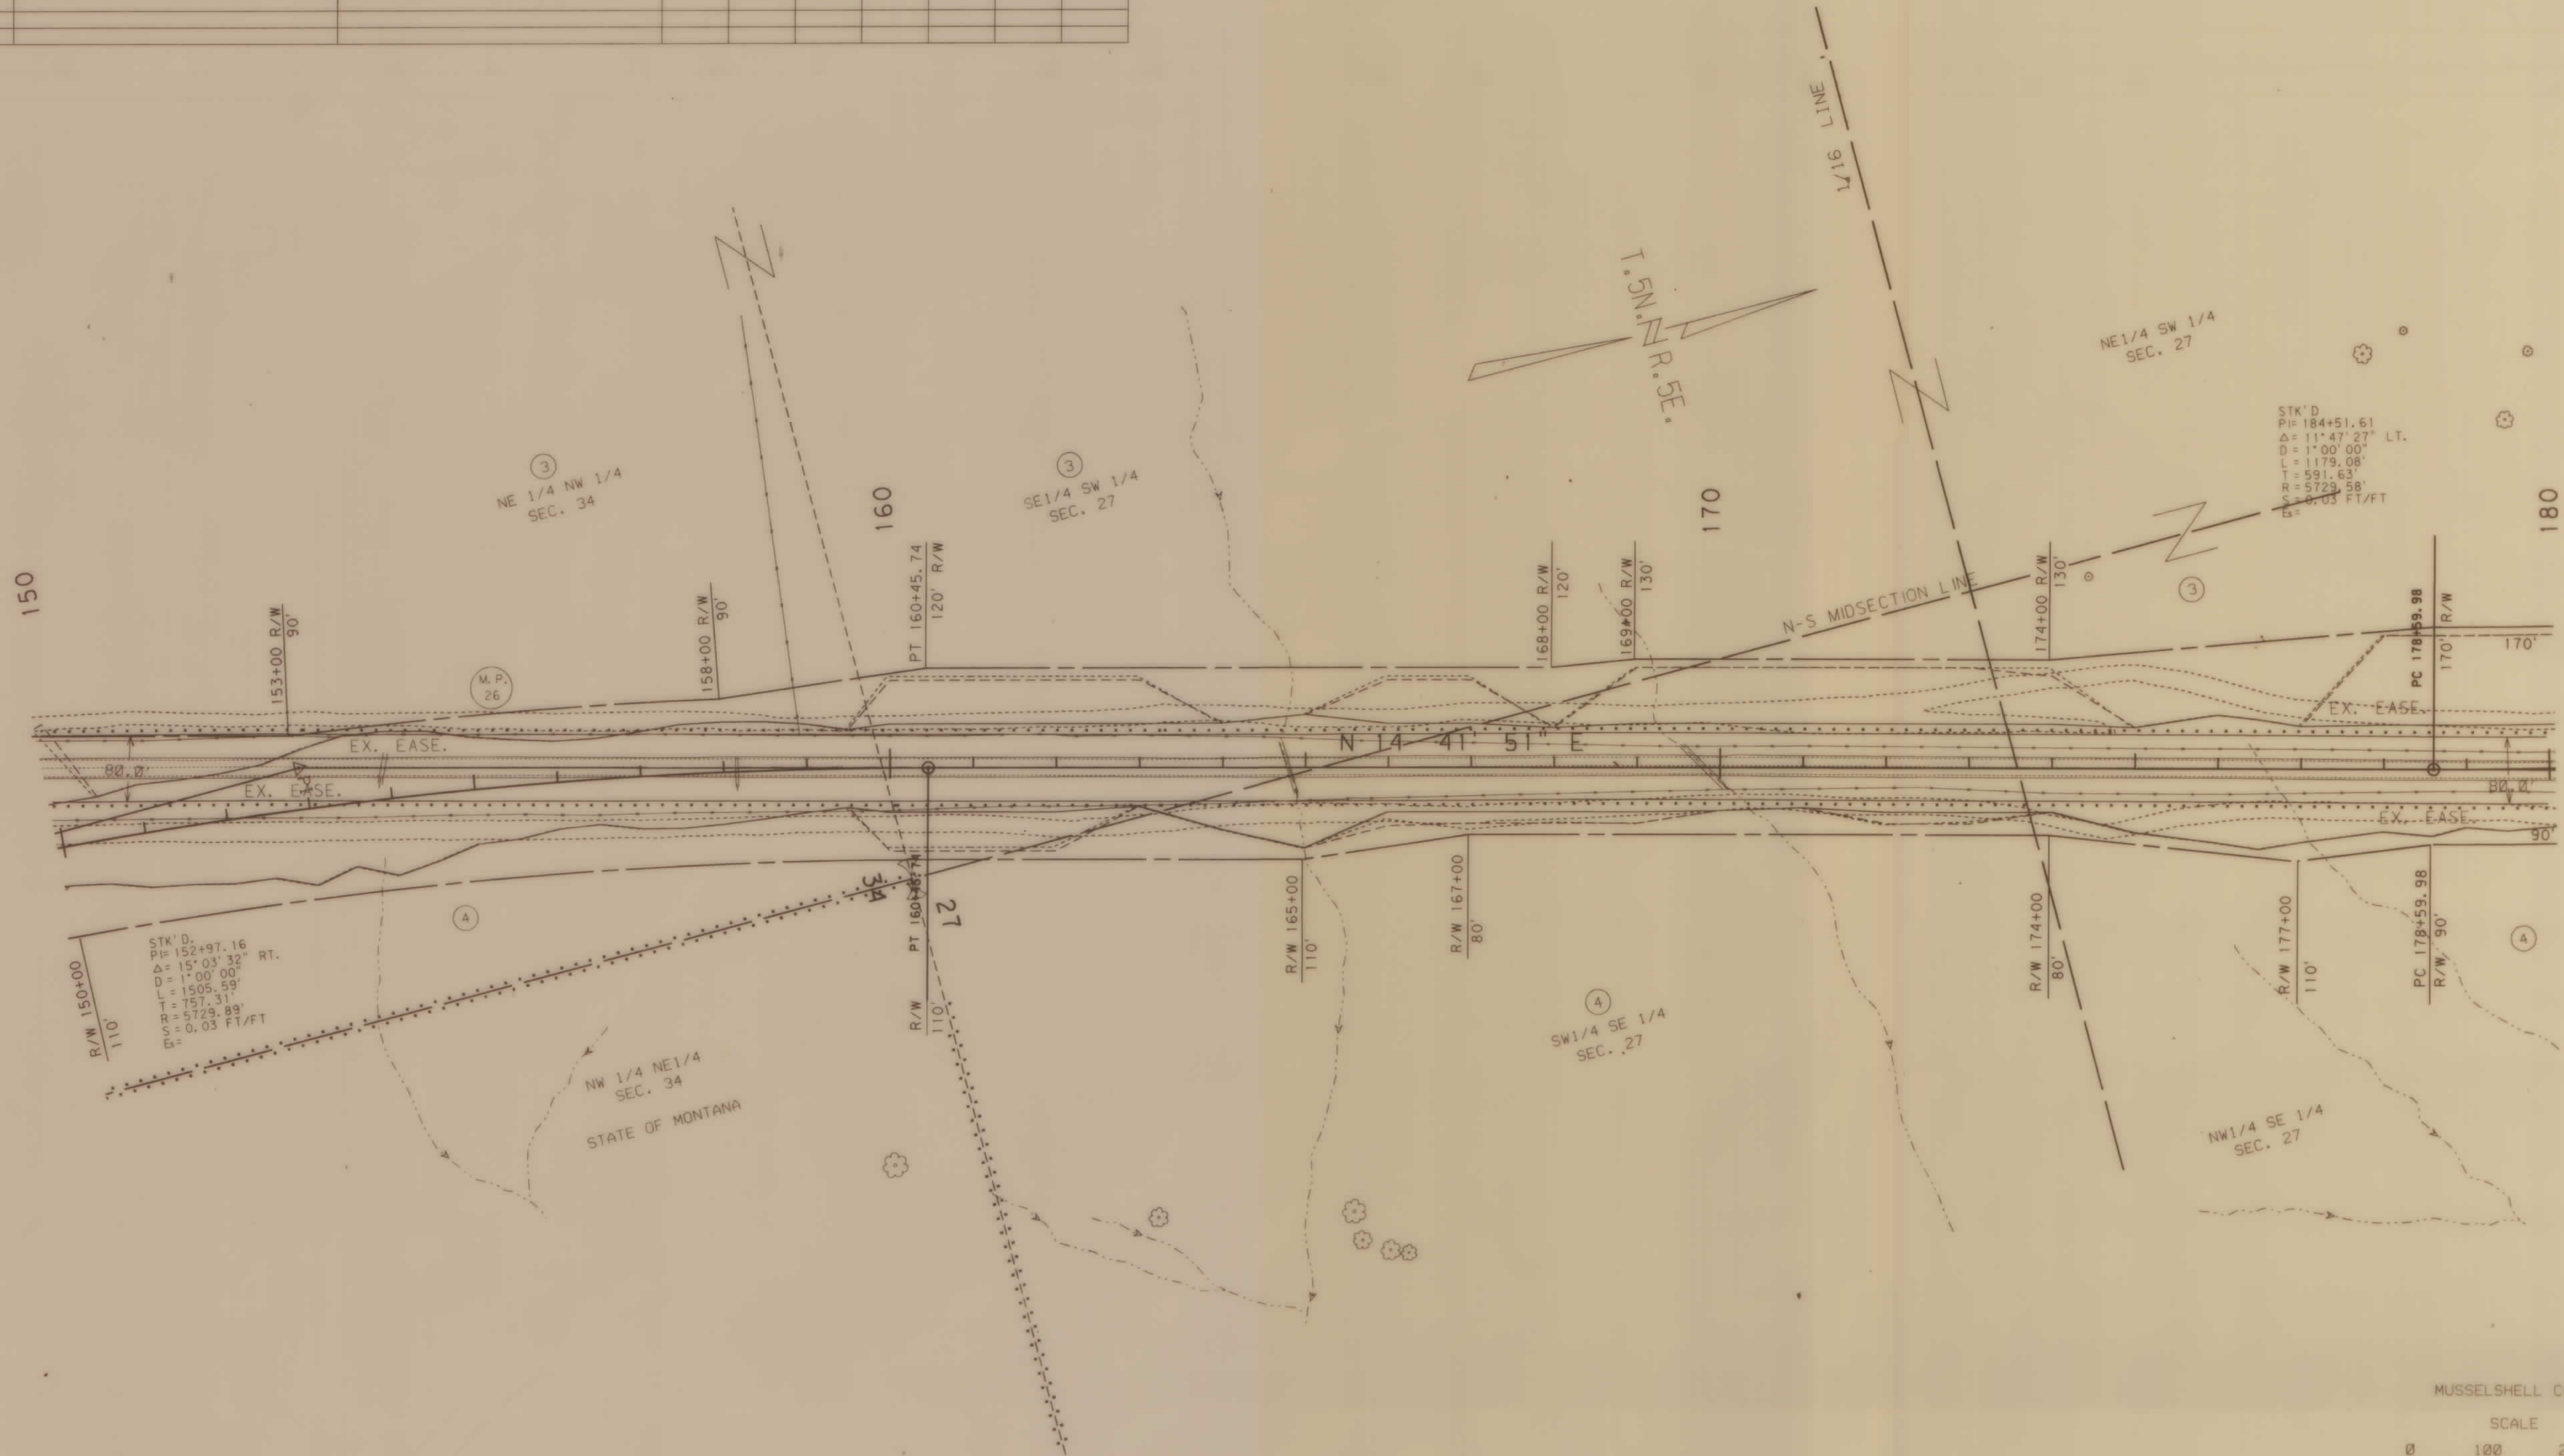

F.H.W.A. APPROVAL 6-5-92

REVISION DATES 10-28-92, 1-12-93

ZGA0: [32, 610983YCP1, ROW




RDROW

3	6	9	MONTANA	27-JAN-1993
2	5	8	CADD	15:20
1	4		RDROW	
2290: I 32, 610983YCP1, row 1				

OWNERSHIPS									
PARCEL	NAME	ADDRESS	TOTAL AREA	GROSS R/W AREA	EX. EASE. AREA	NET ACQUIRED	REMAINDER		CONST. PERM. AREA
4	LLOYD SHELHAMER, JR.			SEE	SHEET	9			
3	LLOYD SHELHAMER, JR.			SEE	SHEET	10			


STATE	RIGHT OF WAY ID.	SHEET NO.	TOTAL SHEETS
MONTANA	STPP 16-1132123	8	13
PROJECT NUMBER 00983-032			
YELLOWSTONE COUNTY LINE N & S			

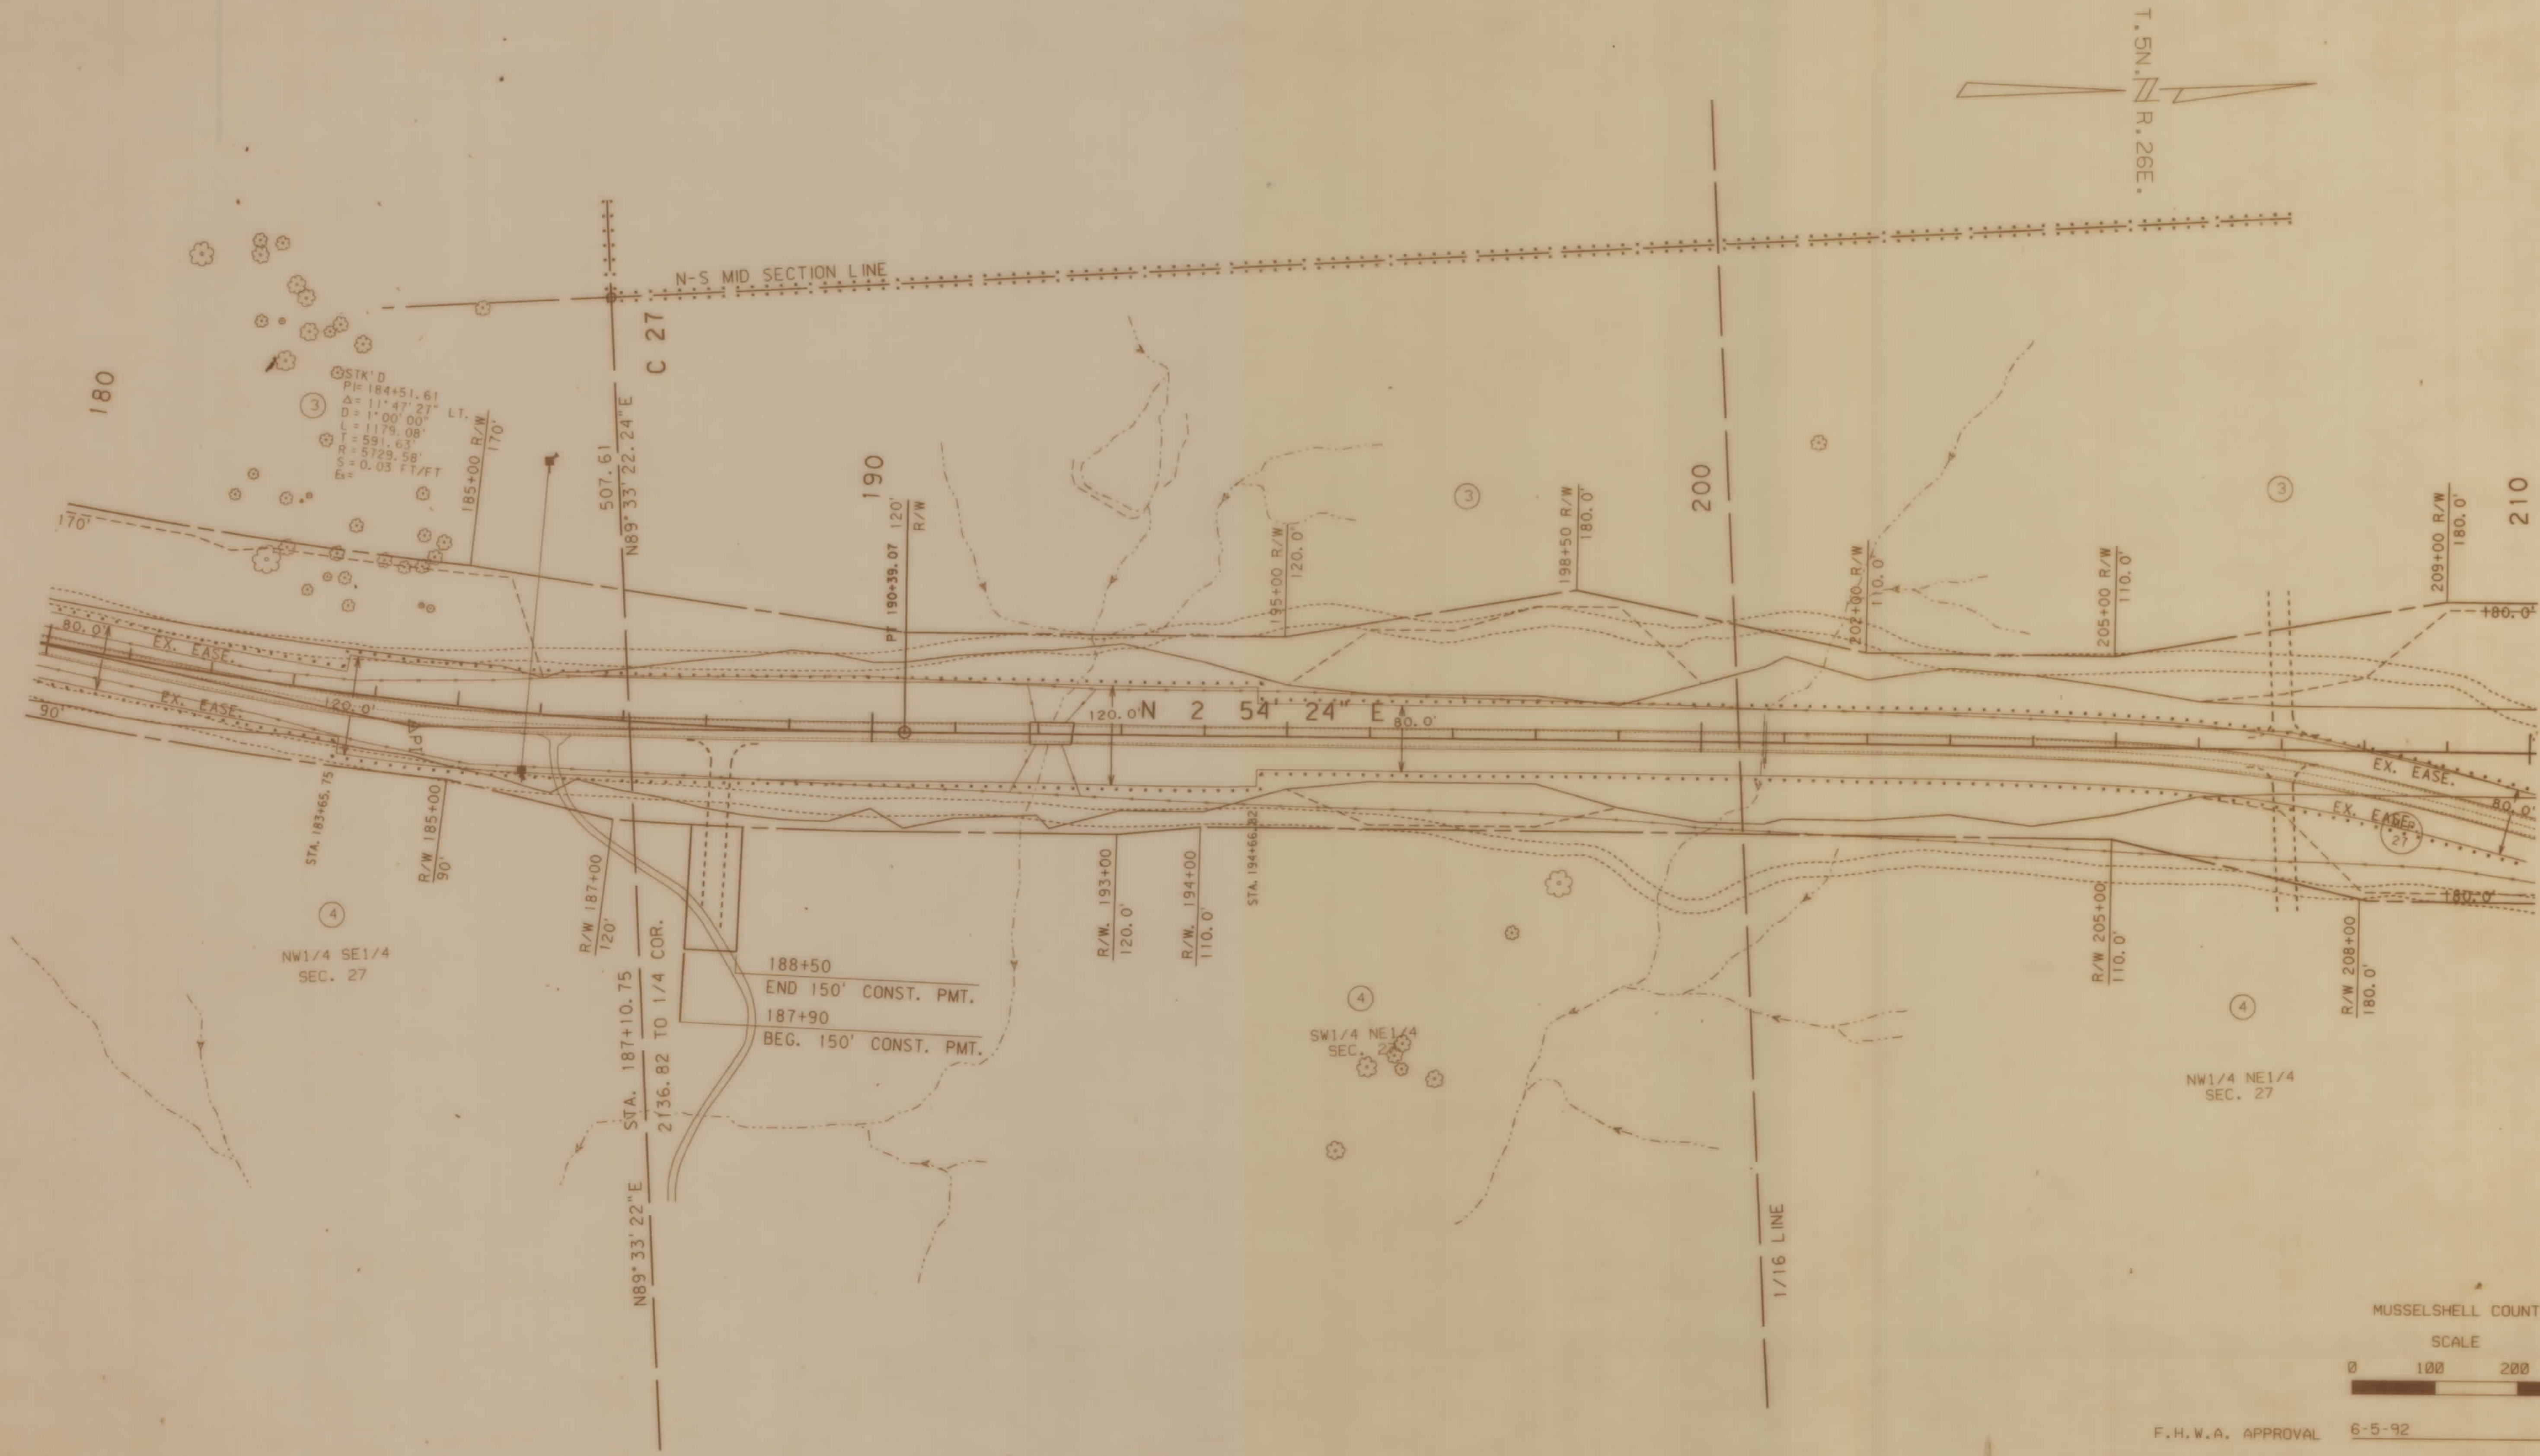

MUSSELSHELL COUNTY
SCALE
0 100 200 300

F.H.W.A. APPROVAL 6-5-92

REVISION DATES 10-28-92, 1-12-93, 1-27-93

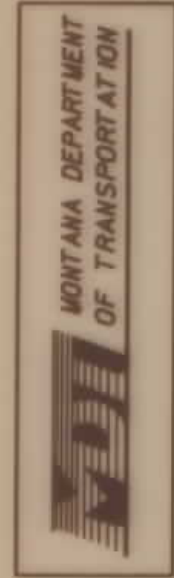

RDROW



3	6	9
2	5	
1	4	7

02-NOV-1992
08:36
CADD
RDROW
32, 610983YCP1, ROW 1

OWNERSHIPS									
PARCEL	NAME	ADDRESS	TOTAL AREA	GROSS R/W AREA	EX. EASE. AREA	NET ACQUIRED	REMAINDER		CONST. PERM. AREA
4	LLOYD JR. SHELHAMER			23.784	0	23.784			0.214
3	"		SEE	SHEET	10				
6	EMIL & ALBERTA JANICH		SEE	SHEET	10				


STATE	RIGHT OF WAY ID.	SHEET NO.	TOTAL SHEETS
MONTANA	STPP 16-1132123	9	13

PROJECT NUMBER 00983-032
YELLOWSTONE COUNTY LINE N & S

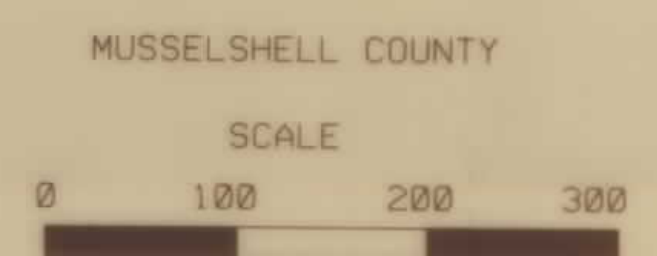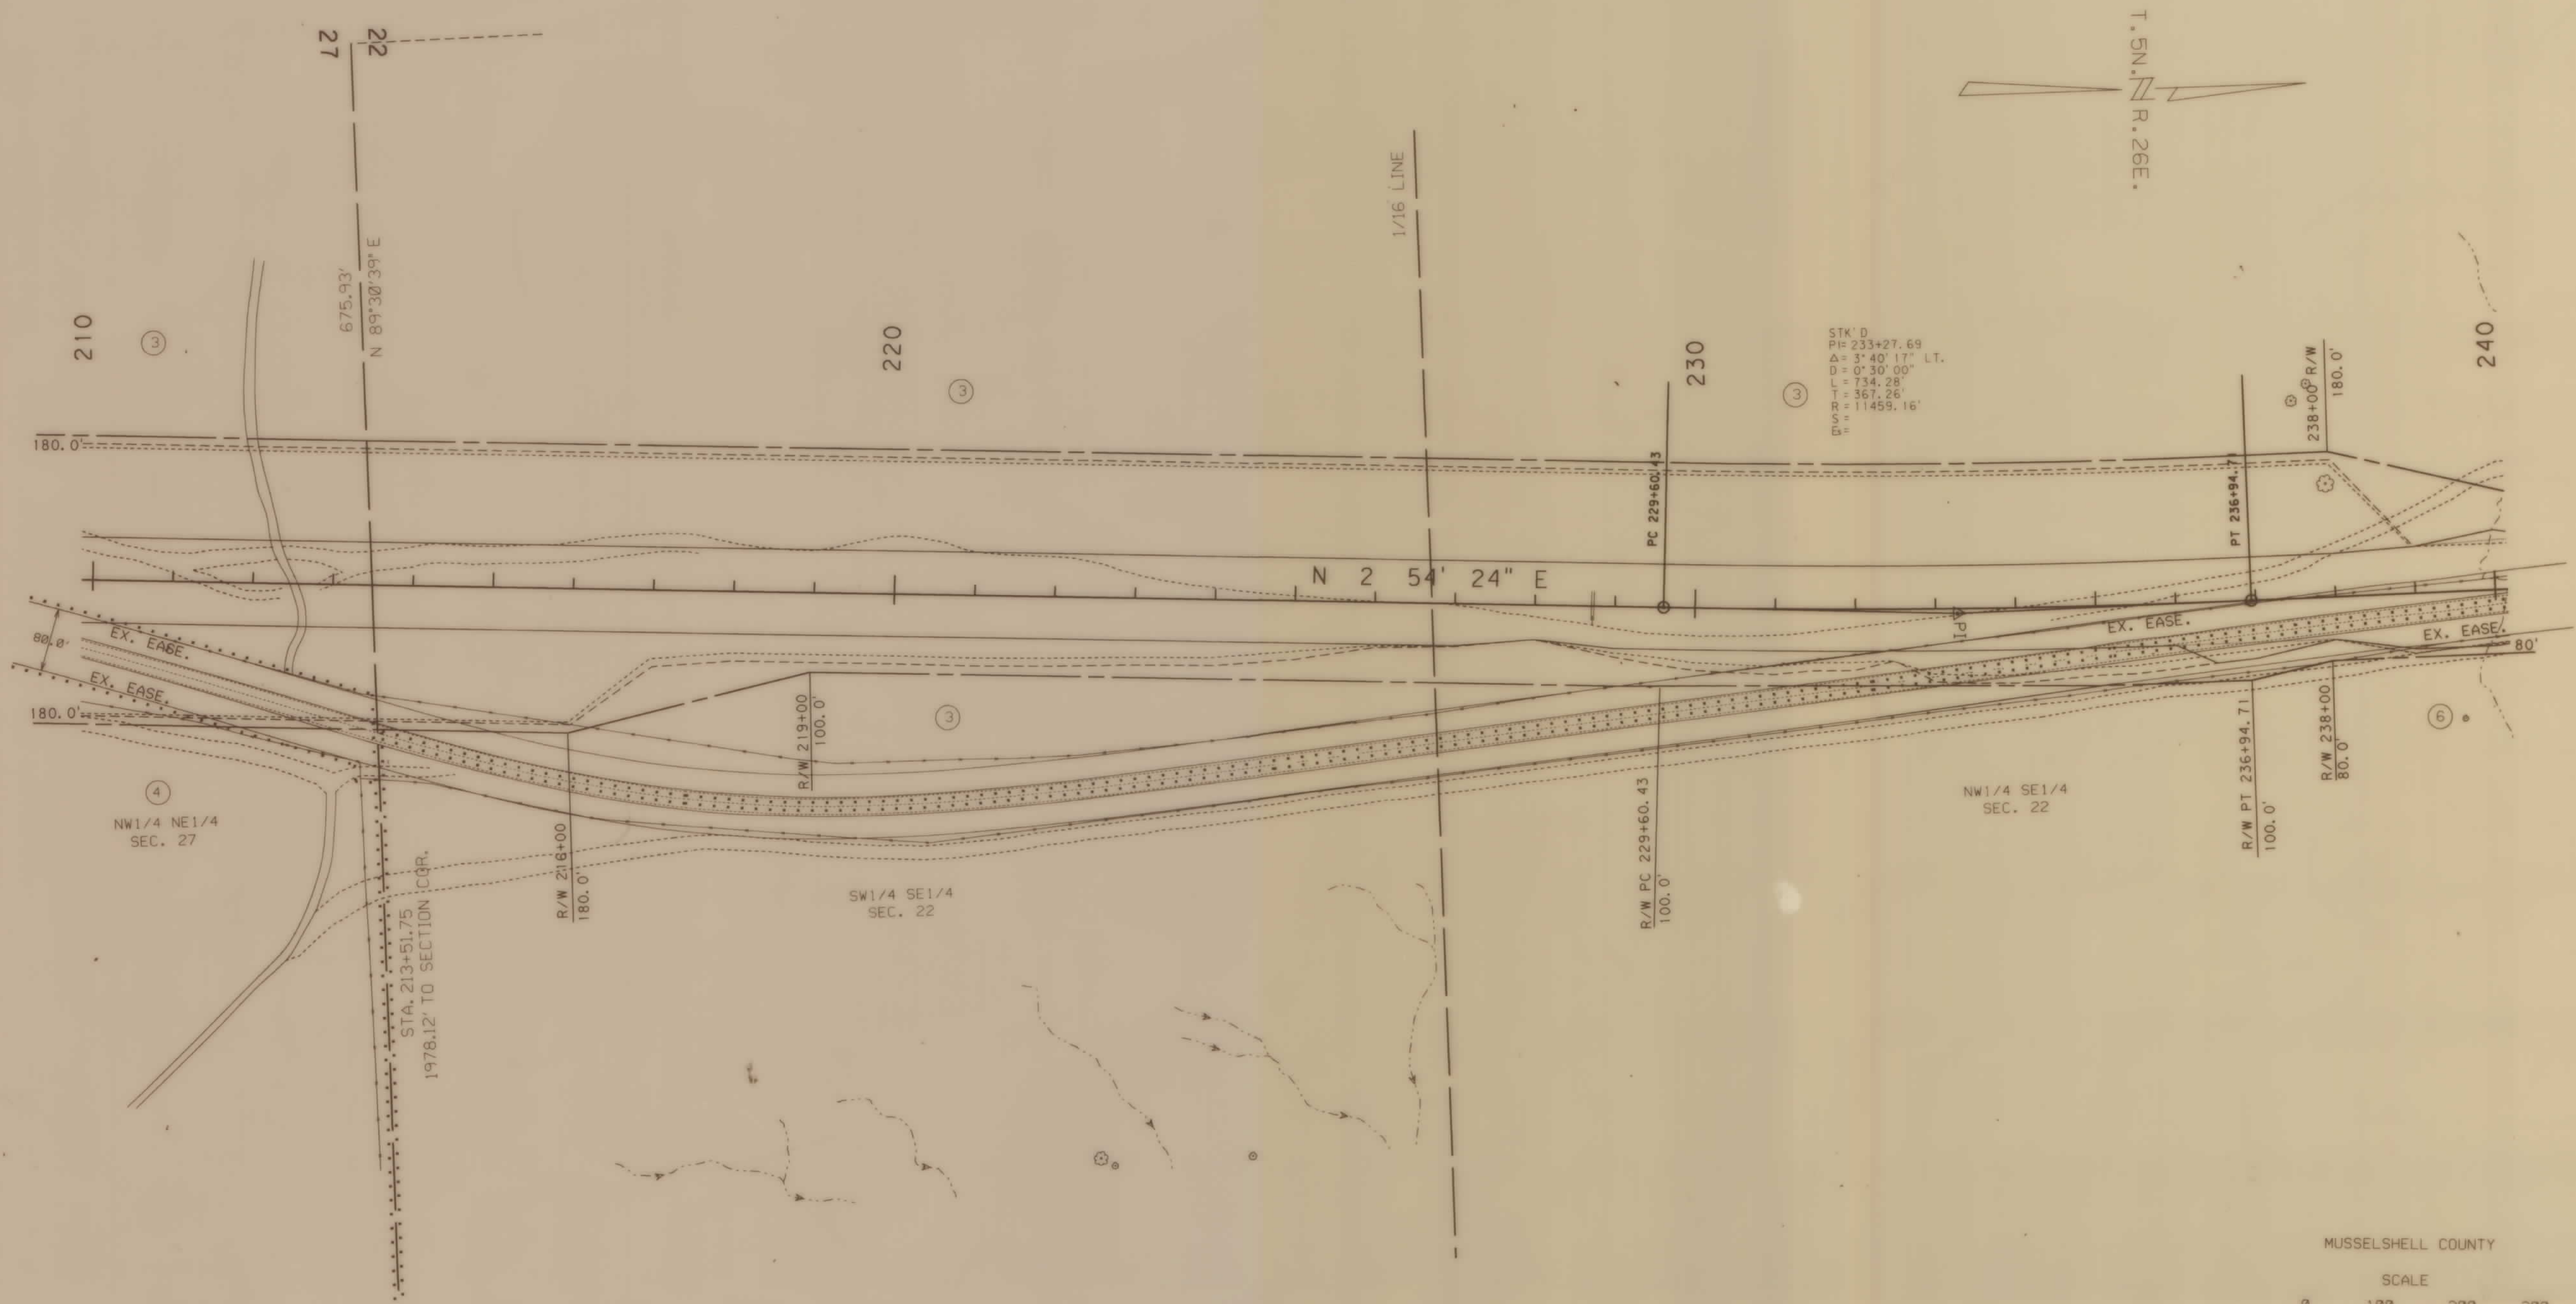

F.H.W.A. APPROVAL 6-5-92

REVISION DATES 10-28-92, 1-12-93, 1-27-93

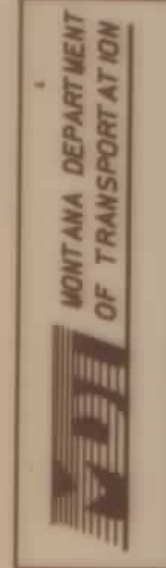


RDROW

3	6	MONTANA	02-NOV-1992
2	5	CADD	08:36
1	4	RDROW	
1	4	1200: 132, 610983	1

OWNERSHIPS									
PARCEL	NAME	ADDRESS	TOTAL AREA	GROSS R/W AREA	EX. EASE. AREA	NET ACQUIRED	REMAINDER		EASE. AREA
							LEFT	RIGHT	
3	LLOYD JR SHELHAMER	10115 CABIN CR. RD. SHEPHERD, MT 59079		41.182	3.378	37.804		3.608	
2,3,4	LLOYD JR SHELHAMER			92.556	15.508	77.048			0.674
6	EMIL & ALBERTA JANICH	2792 HWY. 87 SO. ROUNDUP, MT. 59072		5.786	3.023	2.763			
7	ZELLA SCHENK C/O LLOYD SHELHAMER		SEE SHEET 12						
8	ZELLA SCHENK C/O LLOYD SHELHAMER		SEE SHEET 12						

STATE	RIGHT OF WAY ID.	SHEET NO.	TOTAL SHEETS
MONTANA	STPP 16-1(32)23	10	13
PROJECT NUMBER 00983-032			
YELLOWSTONE COUNTY LINE N & S			

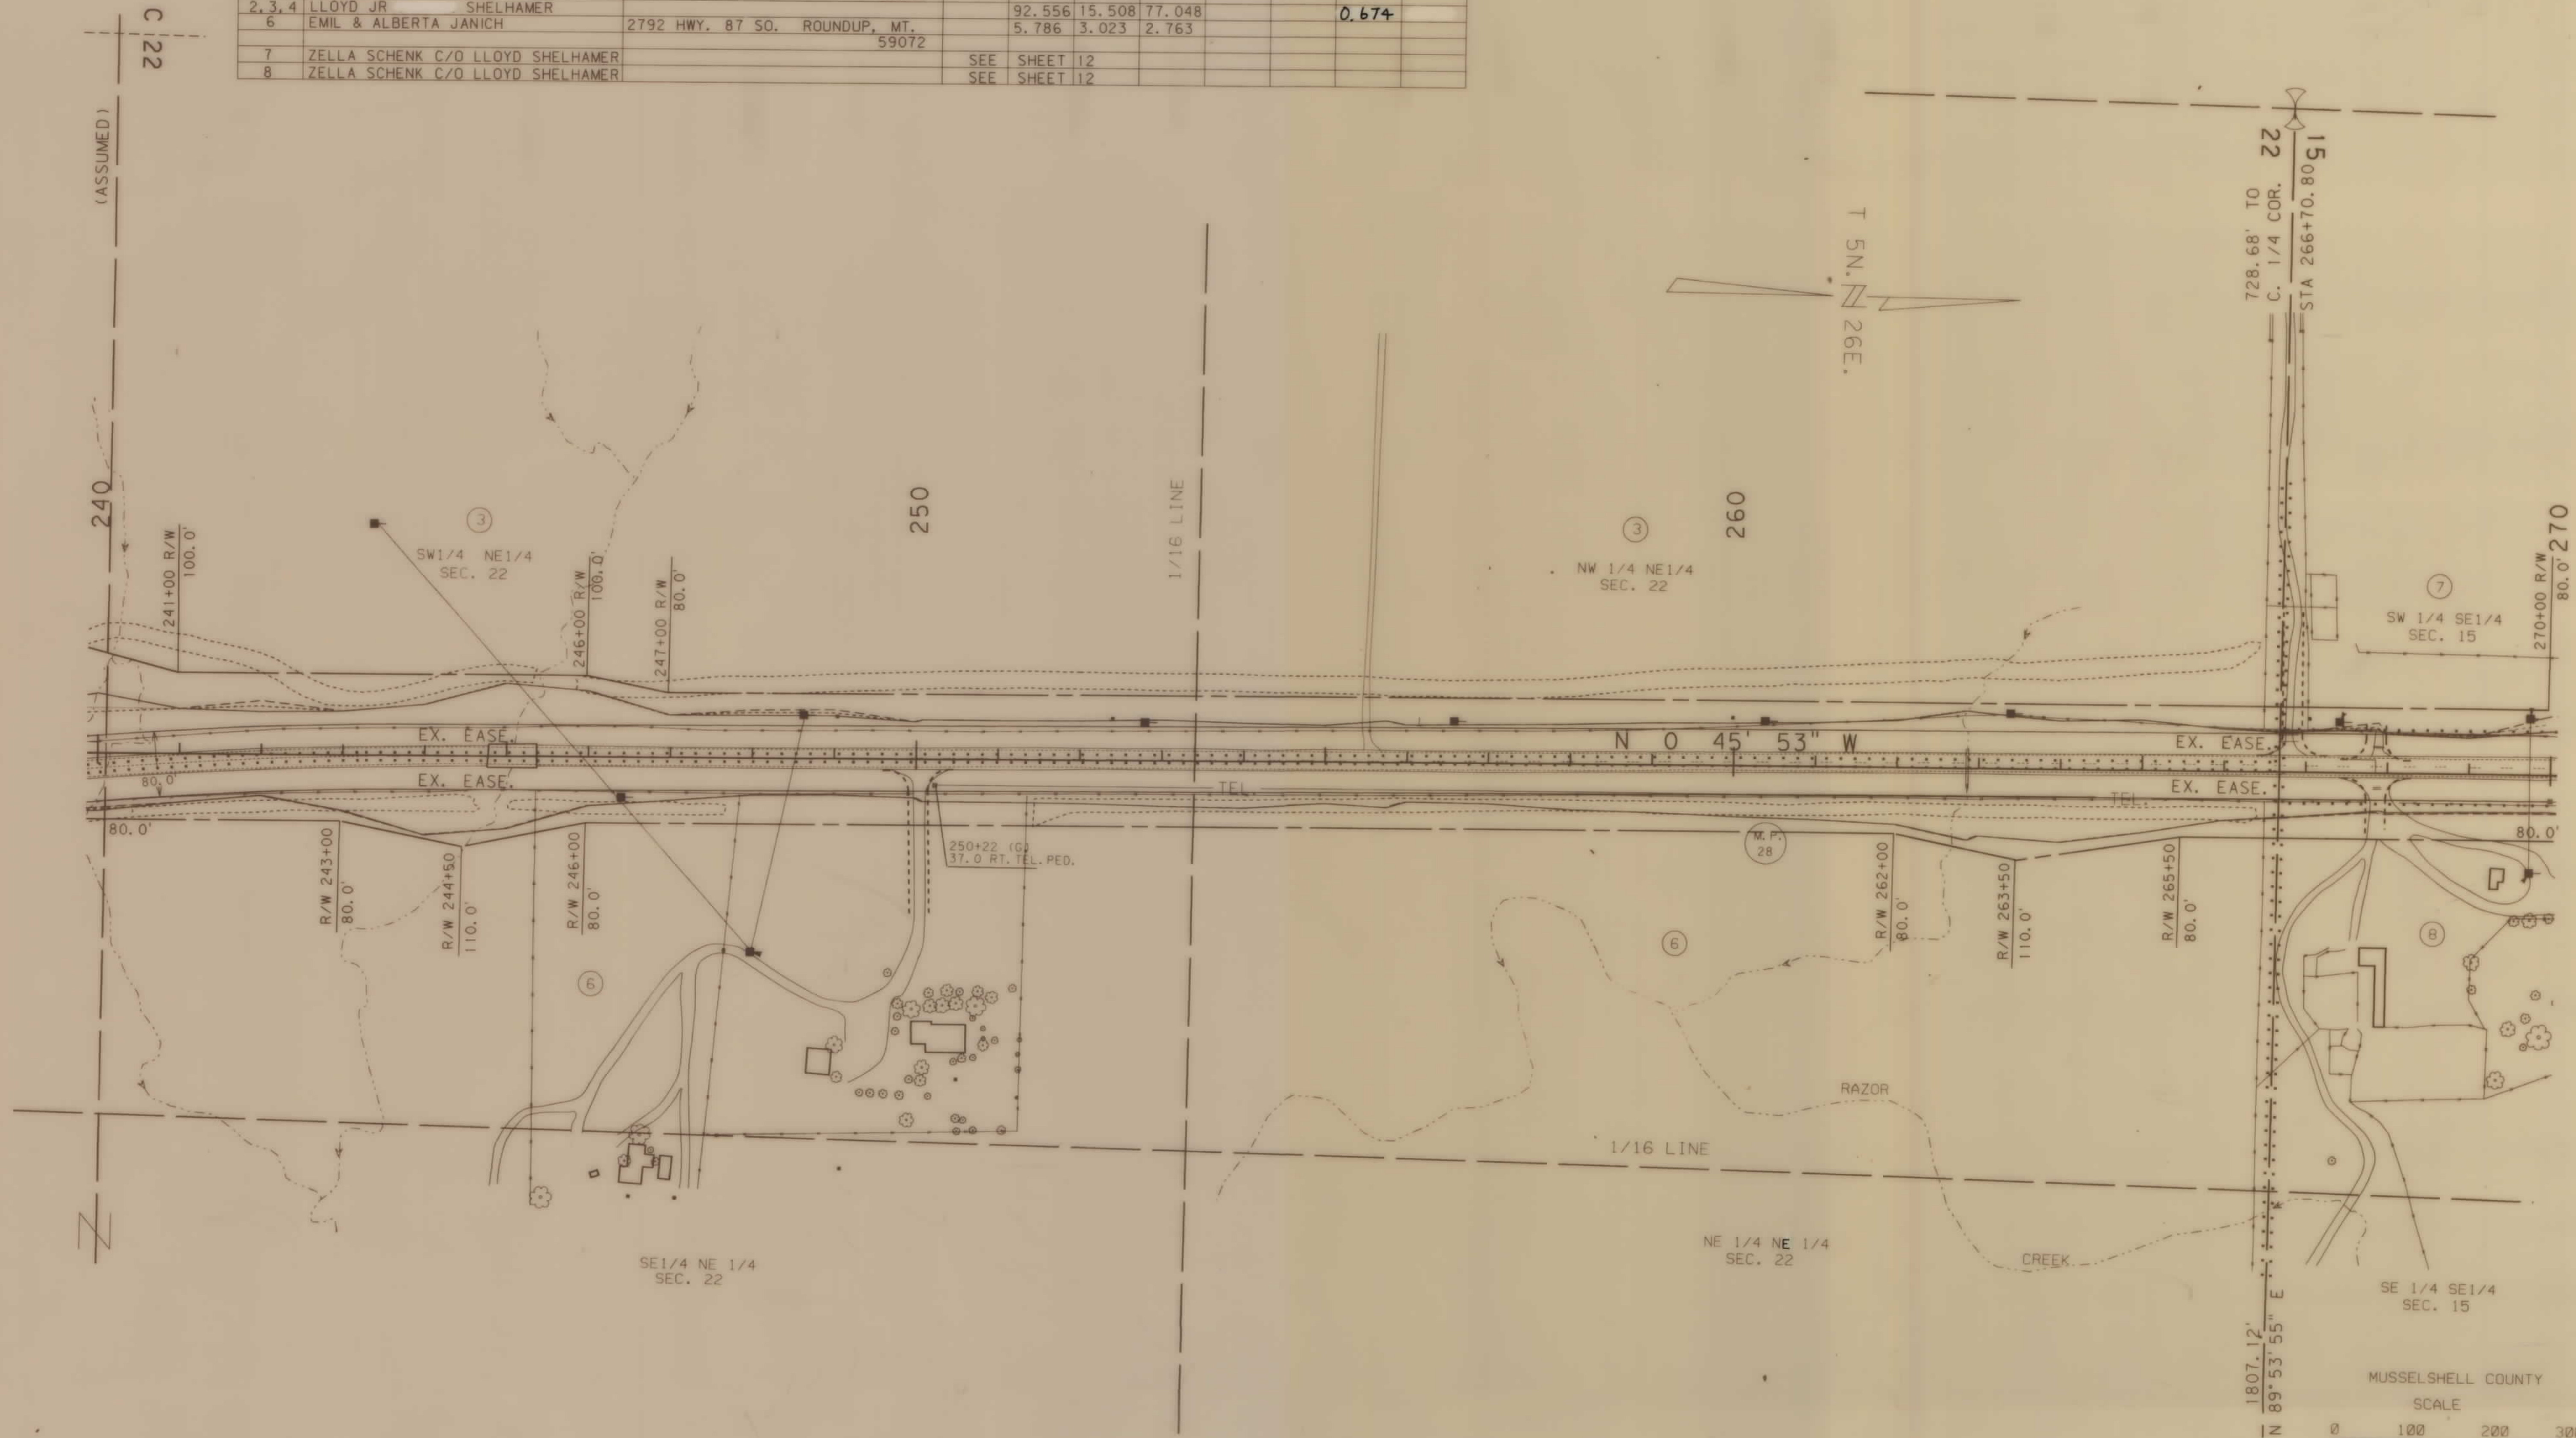

F.H.W.A. APPROVAL

6-5-92

REVISION DATES

10-28-92, 1-12-93, 1-27-93, 8-30-93




RDROW

3	6	9	02-NOV-1992
2	5	8	08:44
4	7	4	CADD
			RDROW
			zgd: [32, 6]0983ycp2, row: 1

OWNERSHIPS									
PARCEL	NAME	ADDRESS	TOTAL AREA	GROSS R/W AREA	EX. EASE. AREA	NET ACQUIRED	REMAINDER		CONST. PERM. AREA
							LEFT	RIGHT	
7	ZELLA SCHENK C/O LLOYD SHELHAMER		SEE SHEET	12					
8	ZELLA SCHENK C/O LLOYD SHELHAMER		SEE SHEET	12					

STATE	RIGHT OF WAY ID.	SHEET NO.	TOTAL SHEETS
MONTANA	STPP 16-1(32)23	11	13
PROJECT NUMBER 00983-032			
YELLOWSTONE COUNTY LINE N & S			

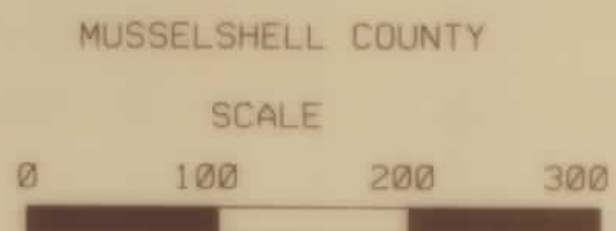

F.H.W.A. APPROVAL 6-5-92
REVISION DATES 10-28-92, 1-27-93



RDROW

369

MONTANA

08-08

RDROW

58

CADD

147

122

610983YCP2

row 3

17-MAR-1993

08-08

RDROW

58

CADD

147



122

610983YCP2

row 3

OWNERSHIPS									
PARCEL	NAME	ADDRESS	TOTAL AREA	GROSS R/W AREA	EX. EASE. AREA	NET ACQUIRED	REMAINDER		EASE. AREA
7	ZELLA I. SCHENK C/O LLOYD SHELHAMER	18115 CABIN CR. RD. SHEPARD, MT 59075		10.221	0.	10.221			0.498
8				6.641	0.	6.641			0.285
4	LLOYD SHELHAMER, JR.		SEE SHEET 13						
10	LLOYD SHELHAMER, JR.			0.148	0.	0.148			

STATE	RIGHT OF WAY ID.	SHEET	TOTAL SHEETS
MONTANA	STPP 16-1132123	12	13
PROJECT NUMBER 88463-032			
YELLOWSTONE COUNTY LINE N & S			

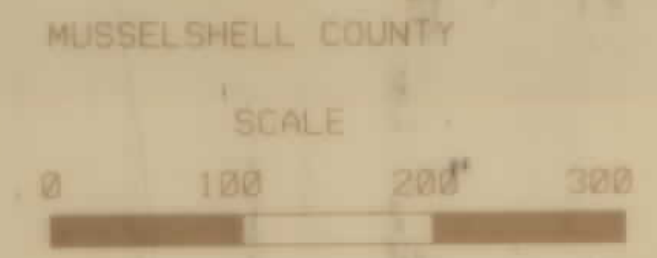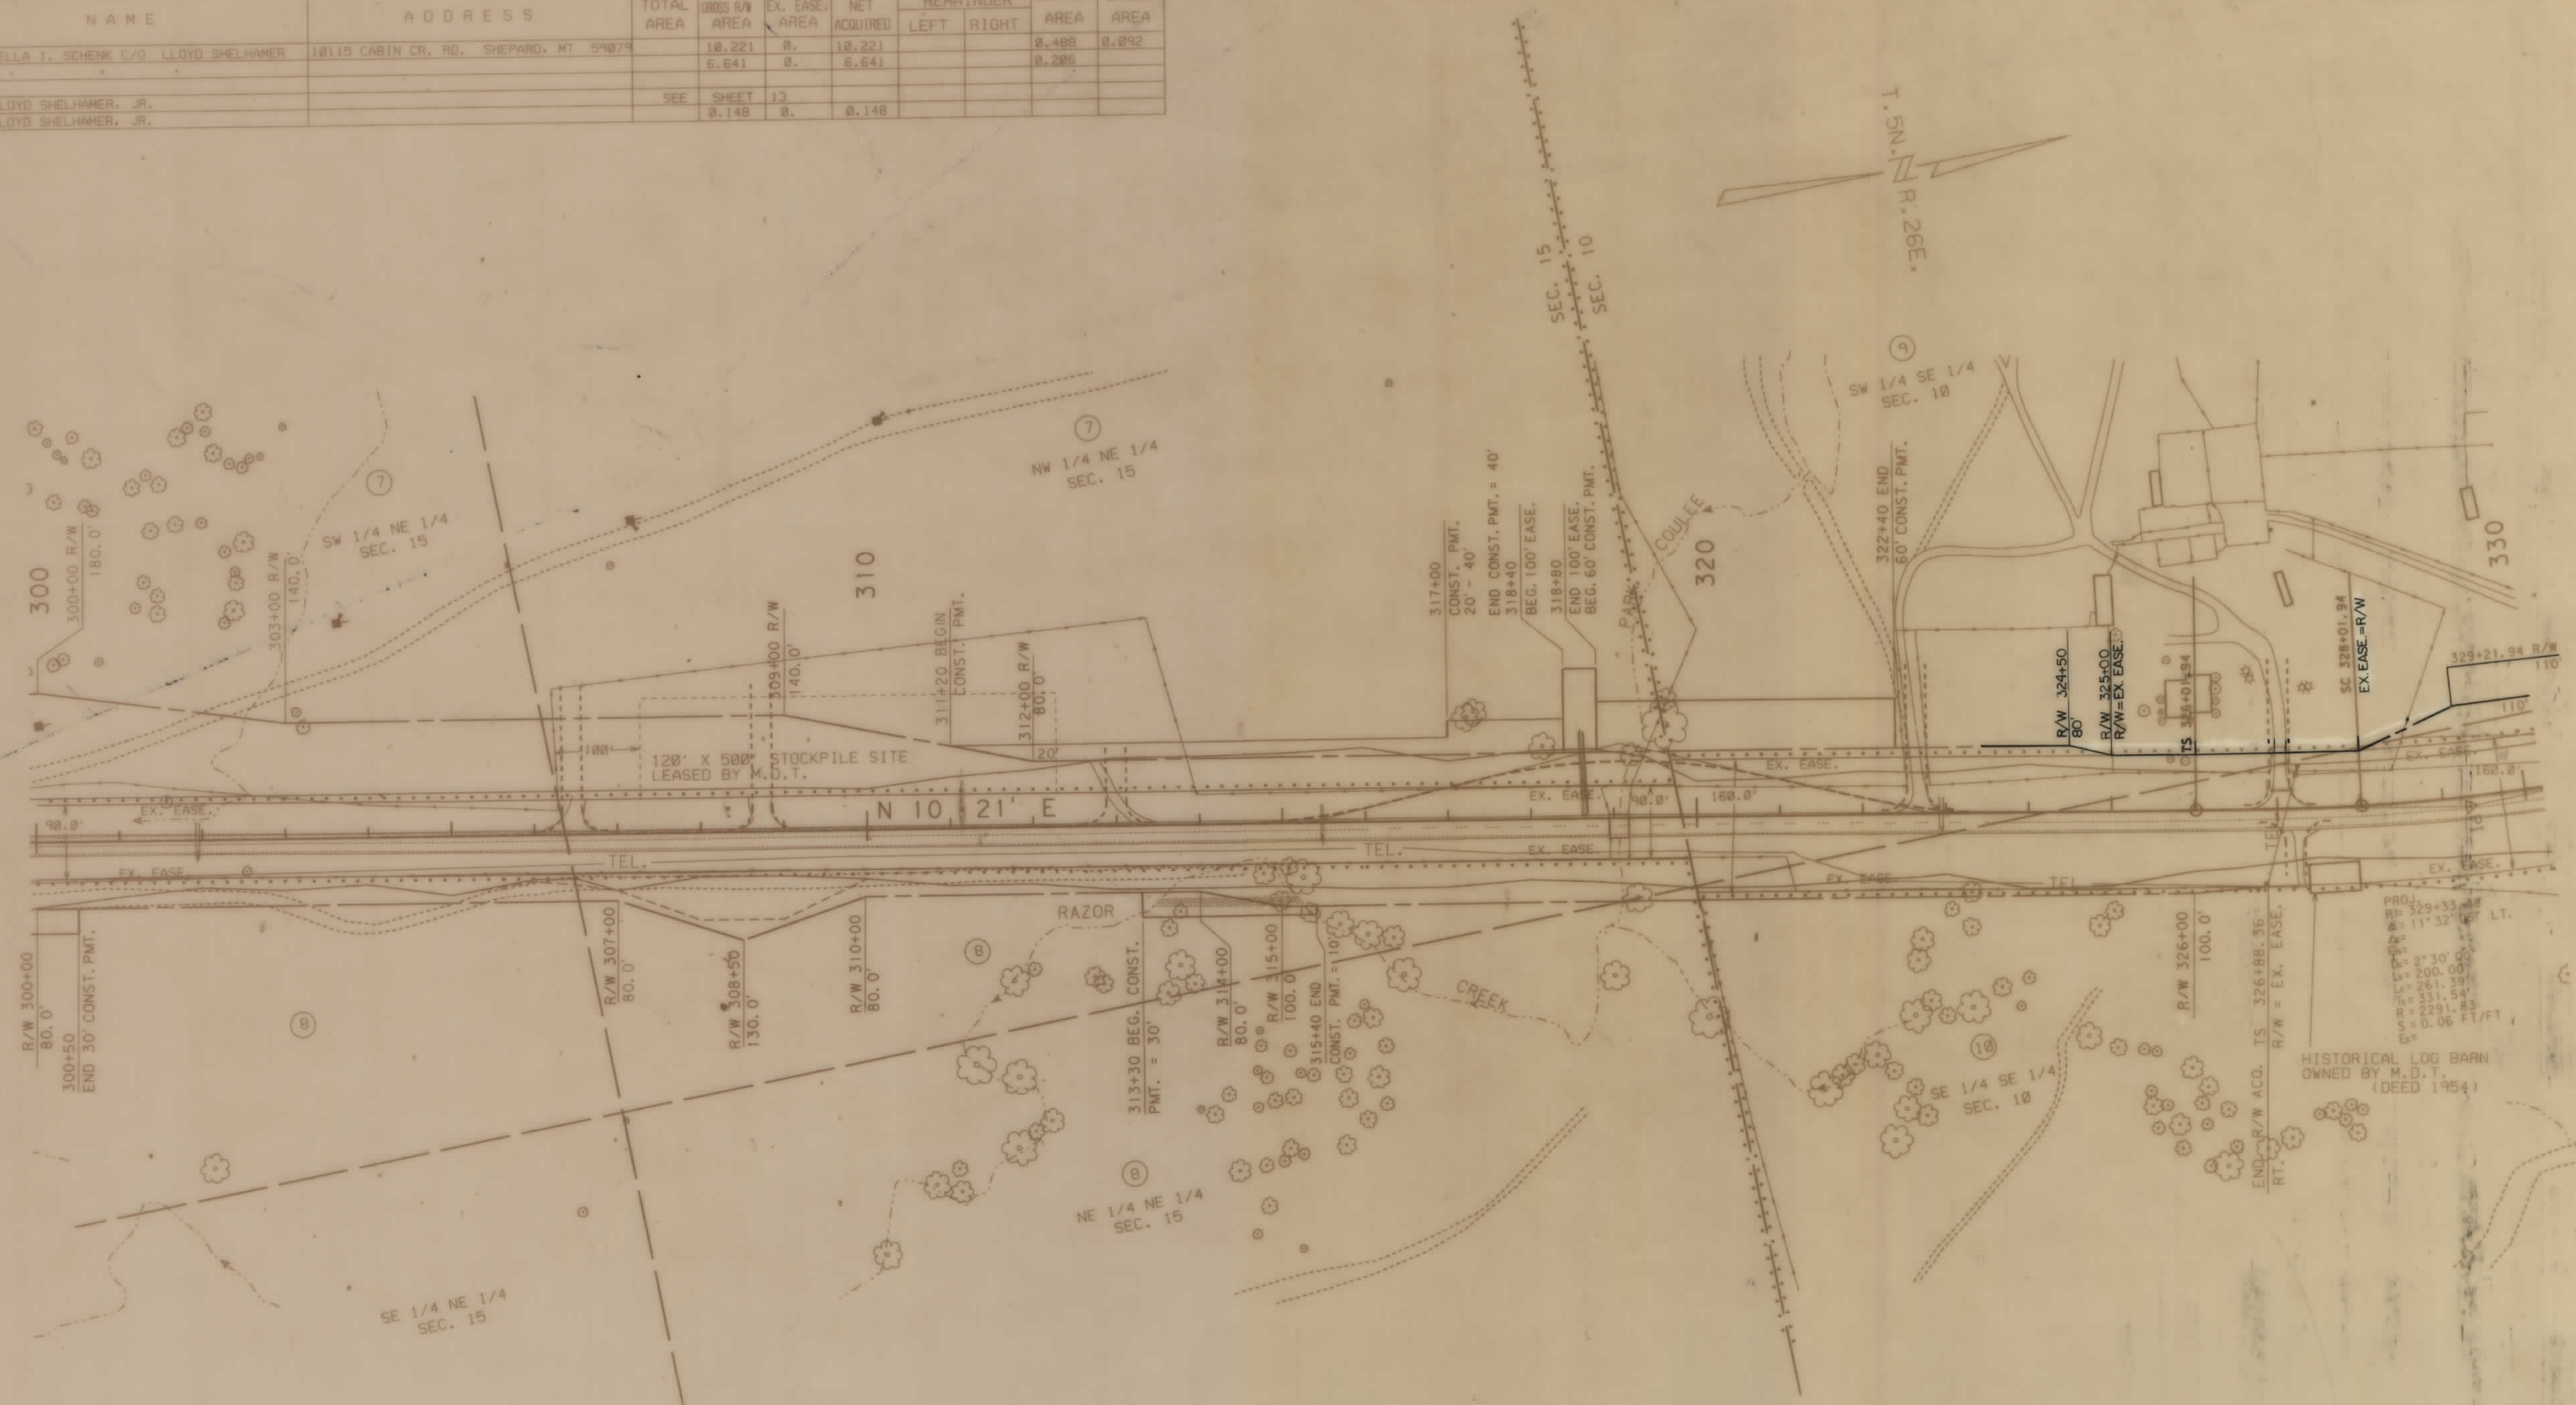

F.H.W.A. APPROVAL 6-5-92
REVISION DATES 10-28-92, 1-12-93, 2-22-93
3-17-93, 5-10-93

ZCA00132, 610983YCP2, ROW



RDROW


6	9	15-MAR-1993
2	5	08-18
1	4	RDROW
7		2000-1-32, 610983YCP2, ROW 1

OWNERSHIPS							
PARCEL	NAME	ADDRESS	TOTAL AREA	GROSS R/W AREA	P.T.W. R/W AREA	AREA TO BE ACQUIRED	REMAINDER LEFT RIGHT
9	LLOYD SHELHAMER, JR.	10115 CABIN CR. RD. SHEPARD, MT 59079	2.729	0.	2.729		0.809
9, 10	LLOYD SHELHAMER, JR.		3.002	0	3.002		0.809
12	LLOYD SHELHAMER, JR.						0.25

STATE	RIGHT OF WAY ID.	SHEET NO.	TOTAL SHEETS
MONTANA	STPP 16-1(32)23	13	13
PROJECT NUMBER 00983-032			
YELLOWSTONE COUNTY LINE N & S			



MUSSELSHELL COUNTY

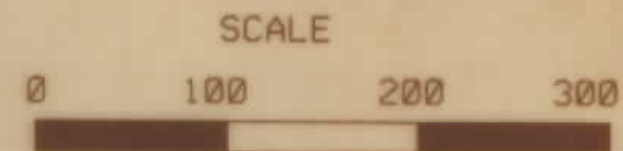

F.H.W.A. APPROVAL	6-5-92
REVISION DATES	10-28-92, 1-12-93 3-15-93, 5-10-93, 12-6-93

ZGA0: [32, 610983YCP2, ROW

STPP 16-1(32)23 SH1 13 OF 13