


PLANS


NOT

TO

SCALE

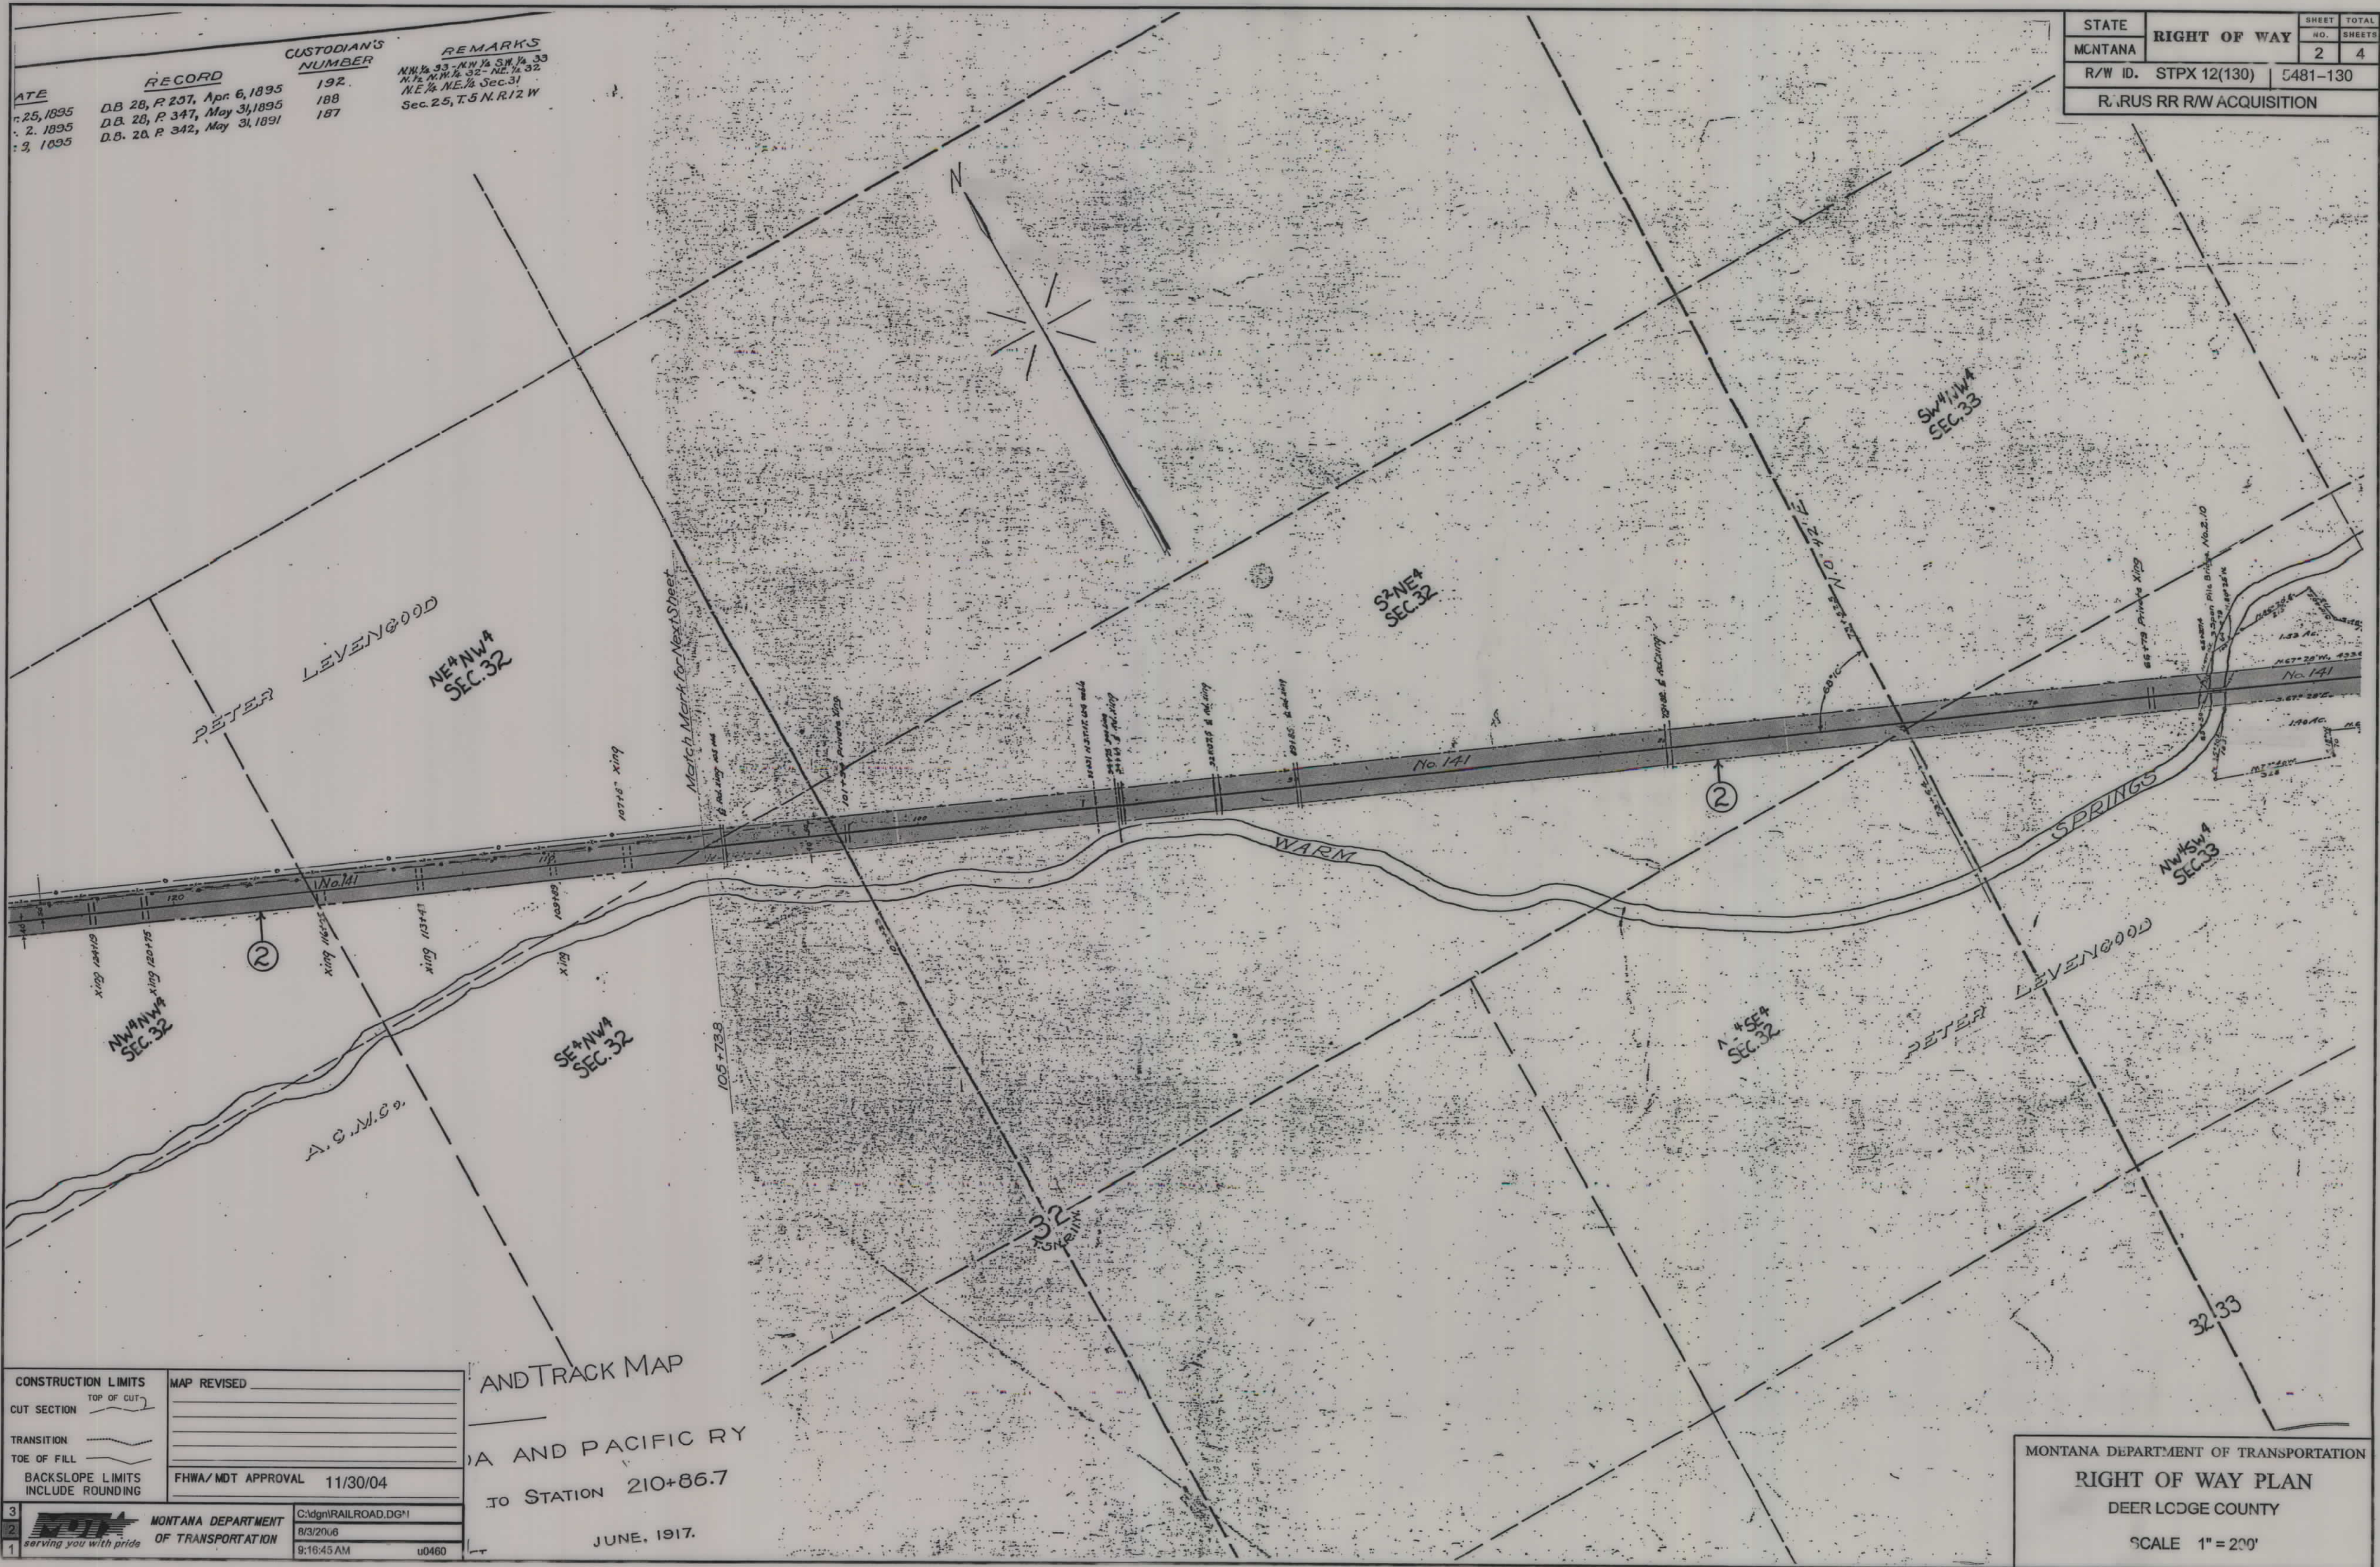

STATE	RIGHT OF WAY	SHEET	TOTAL
		NO.	SHEETS
MONTANA		3	4
R/W ID. STPX 12(130)		5481-130	
RARUS RR R/W ACQUISITION			

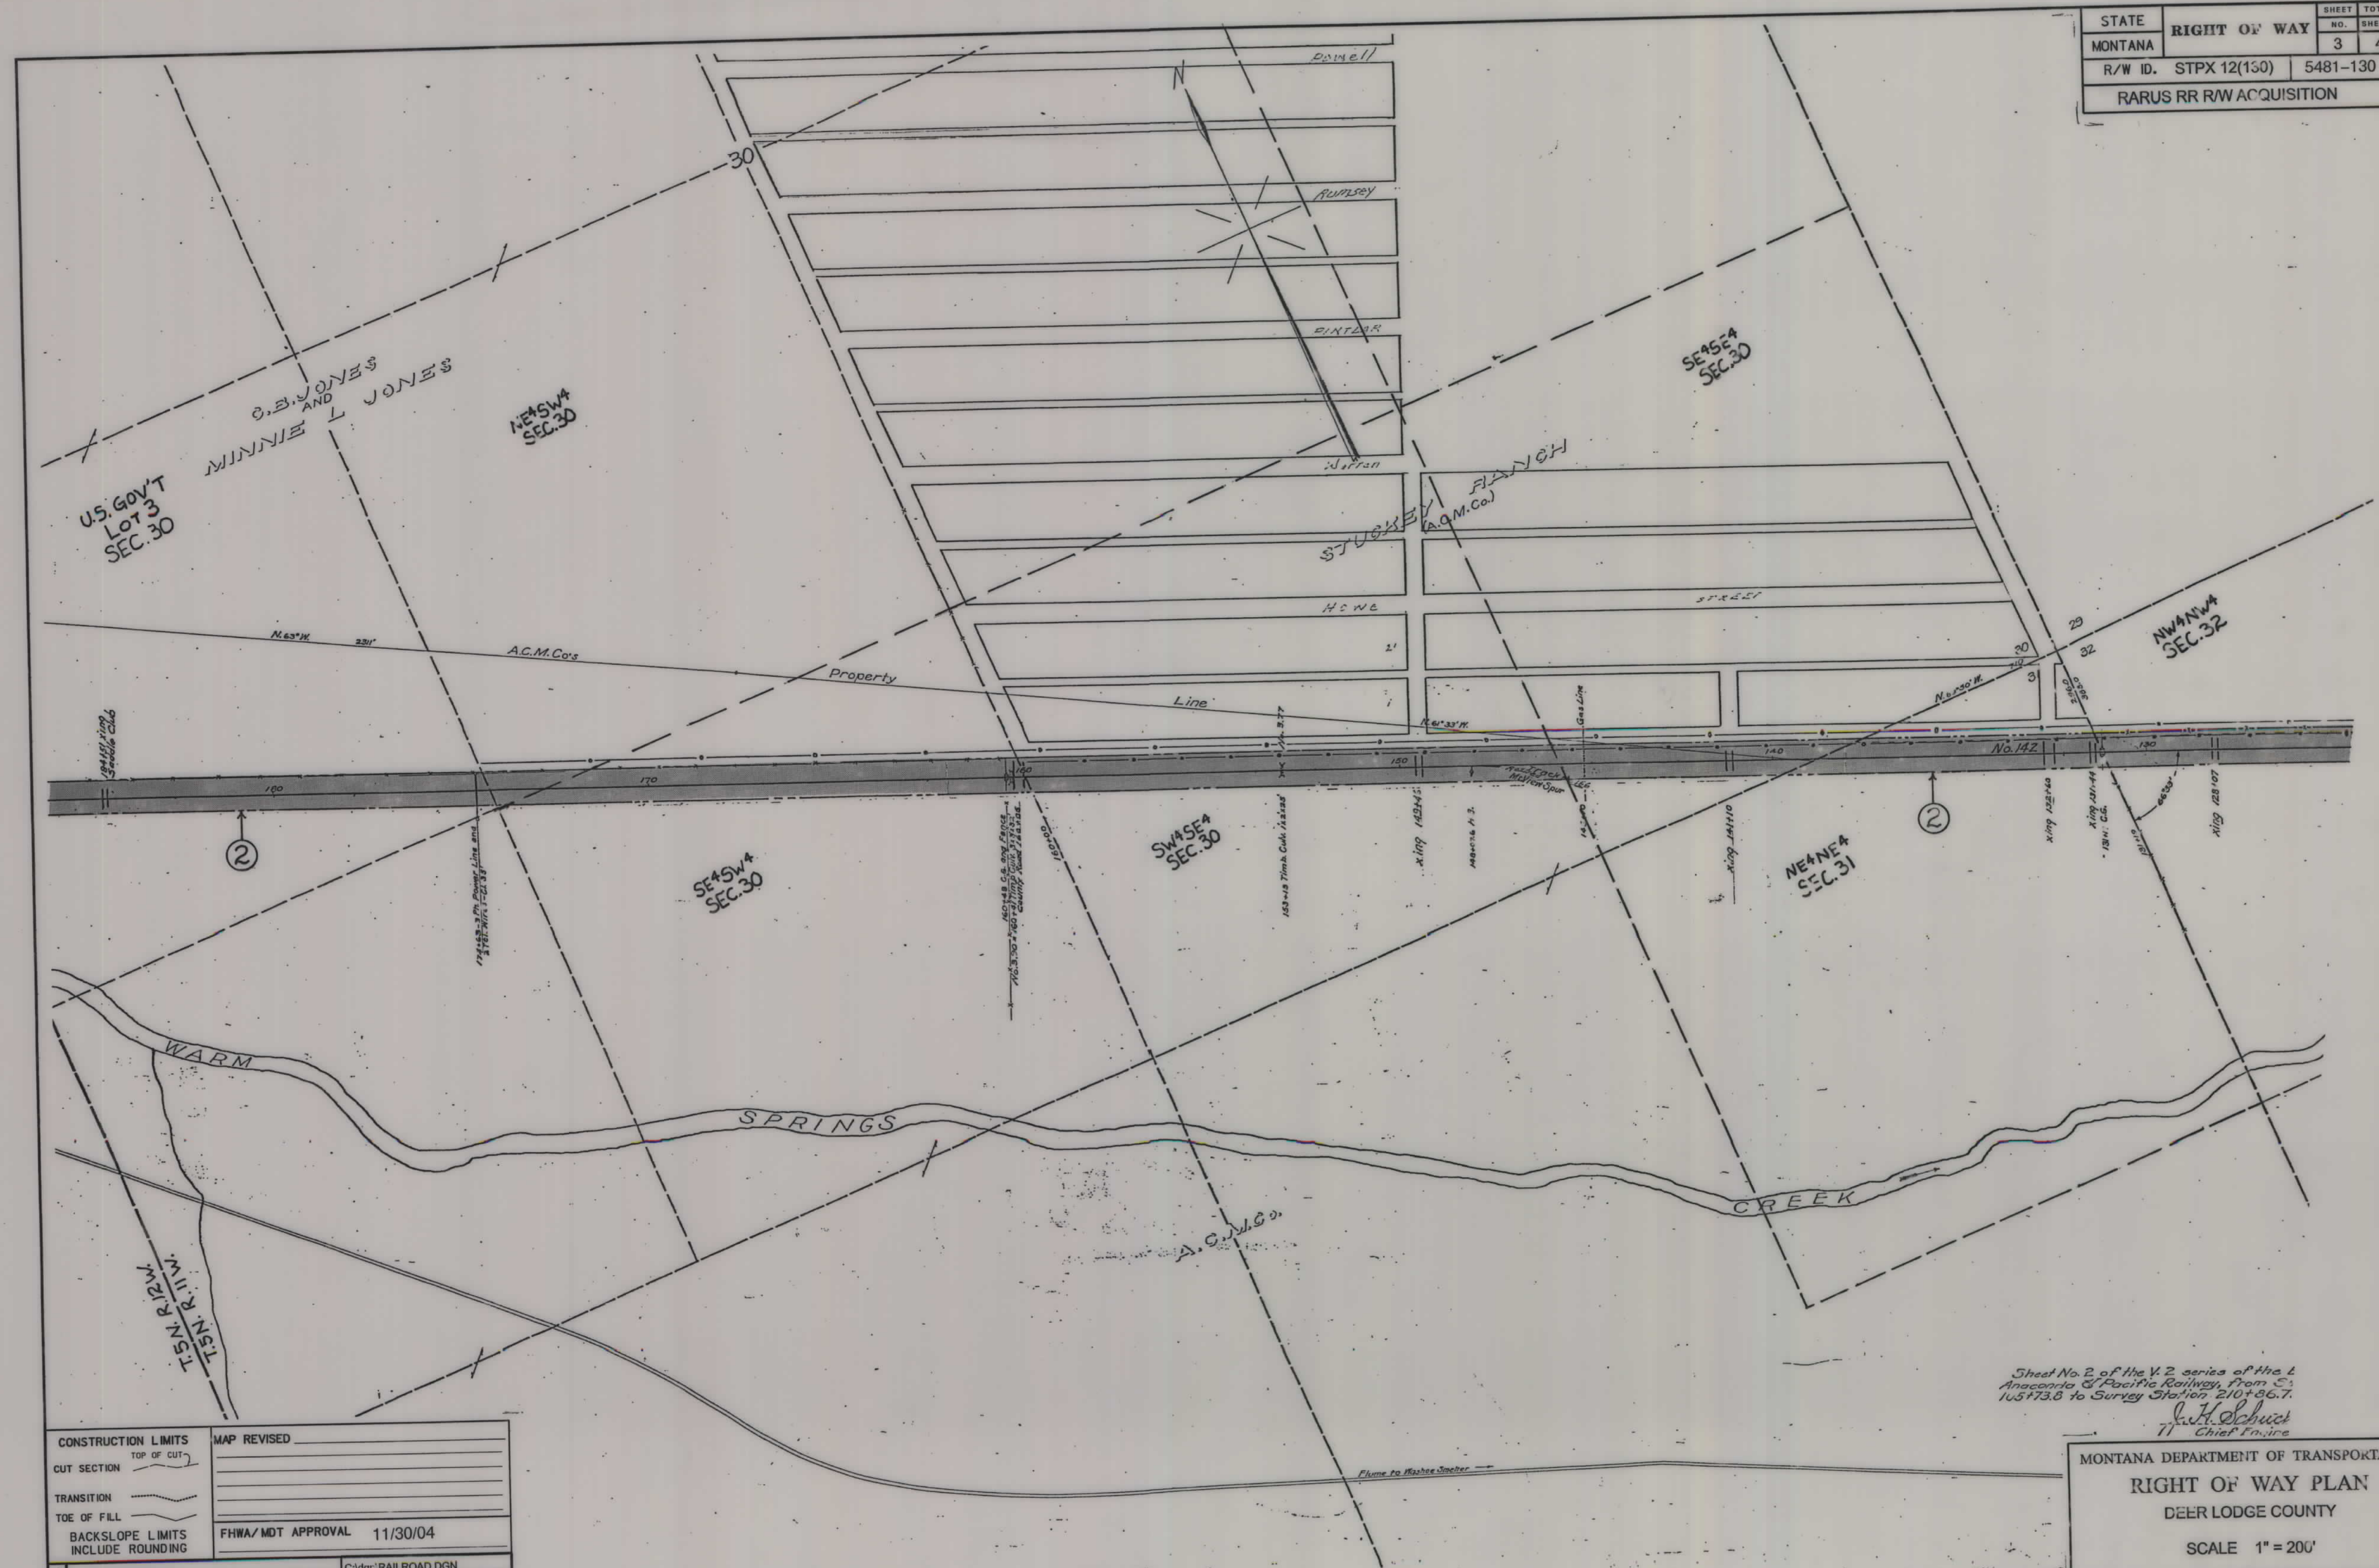

Sheet No. 2 of the V. 2 series of the L. Anaconda & Pacific Railway, from S. 105+73.8 to Survey Station 210+86.7.
W. H. Schuet
 Chief Engineer

MONTANA DEPARTMENT OF TRANSPORTATION
 RIGHT OF WAY PLAN
 DEER LODGE COUNTY
 SCALE 1" = 200'

CONSTRUCTION LIMITS		MAP REVISED	
CUT SECTION	TOP OF CUT		
TRANSITION			
TOE OF FILL			
BACKSLOPE LIMITS			
INCLUDE ROUNDING			
FHWA/MDT APPROVAL 11/30/04			
C:\mgr\RAILROAD.DGN			
8/3/2006			
9:17:11 AM		u0450	

3 **MDT** MONTANA DEPARTMENT OF TRANSPORTATION
 2 serving you with pride
 1

