

PLANS

NOT

TO

SCALE

①
City of Lewistown
0+40.0 to 17+10.6

②
C.M. St. P. & P. RR.
17+10.6 to 20+85

③
Montana Flour Mills Company
19+85.2 to 20+27
(Por. of SW¹/₄ NW¹/₄ Sec. 14)

④
Montana Flour Mills Company
Contract Pur.
The City of Lewistown
(Mill Race Creek)
20+27 to 20+62.2
(Por. of SW¹/₄ NW¹/₄ Sec. 14)

⑤
Mercy C. Jackson
Lewistown, Mont.
20+55.8 to 23+50.2
(Por. of SW¹/₄ NW¹/₄ Sec. 14)


⑧
Fergus County (P.T.W.)
19+85.2 to 28+04.0

⑥
NW¹/₄ SW¹/₄ East of RR R/W
Lewistown Brick & Tile Co.
Mont.
23+50.2 to 30+24.0

Note ~ Large Borrow
Area Req'd.

DUE TO OVERSIGHT OR A REASON UNKNOWN,
A CORRECTION DEED EXECUTED OCTOBER 16,
1957, WAS NOT RECORDED. THIS WAS DIS-
COVERED IN JUNE, 1980, AND THE DEED
WAS RECORDED ON JULY 28, 1980 IN BOOK
199, PAGE 410, OFFICIAL RECORDS OF
FERGUS COUNTY, MONTANA.


FED. ROAD DIST. NO.	STATE	FED. AID PROJ. NO.	R/W NO.	SHEET NO.	TOTAL SHEETS
8	MONT.	S-US- 19(2)	3019-02	2	3

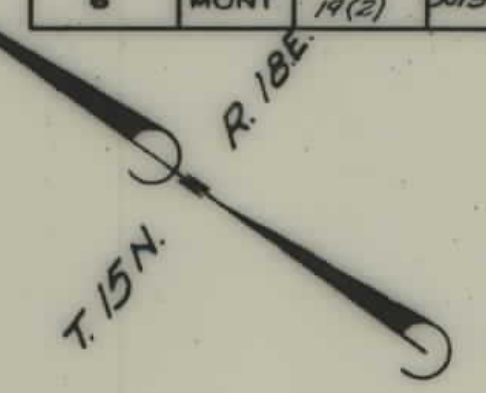

Δ-26°43'15" RT.
D-45°00'
T-272.2'
L-534.4'
R-1146.0'

PT. 31+50.7 BK= 22+436.4h.

STATE OF MONTANA
STATE HIGHWAY COMMISSION
LAND REQUIRED FOR RIGHT OF WAY
Fergus COUNTY
SCALE 1"= 50' MAP COMPLETED July 15, 1957

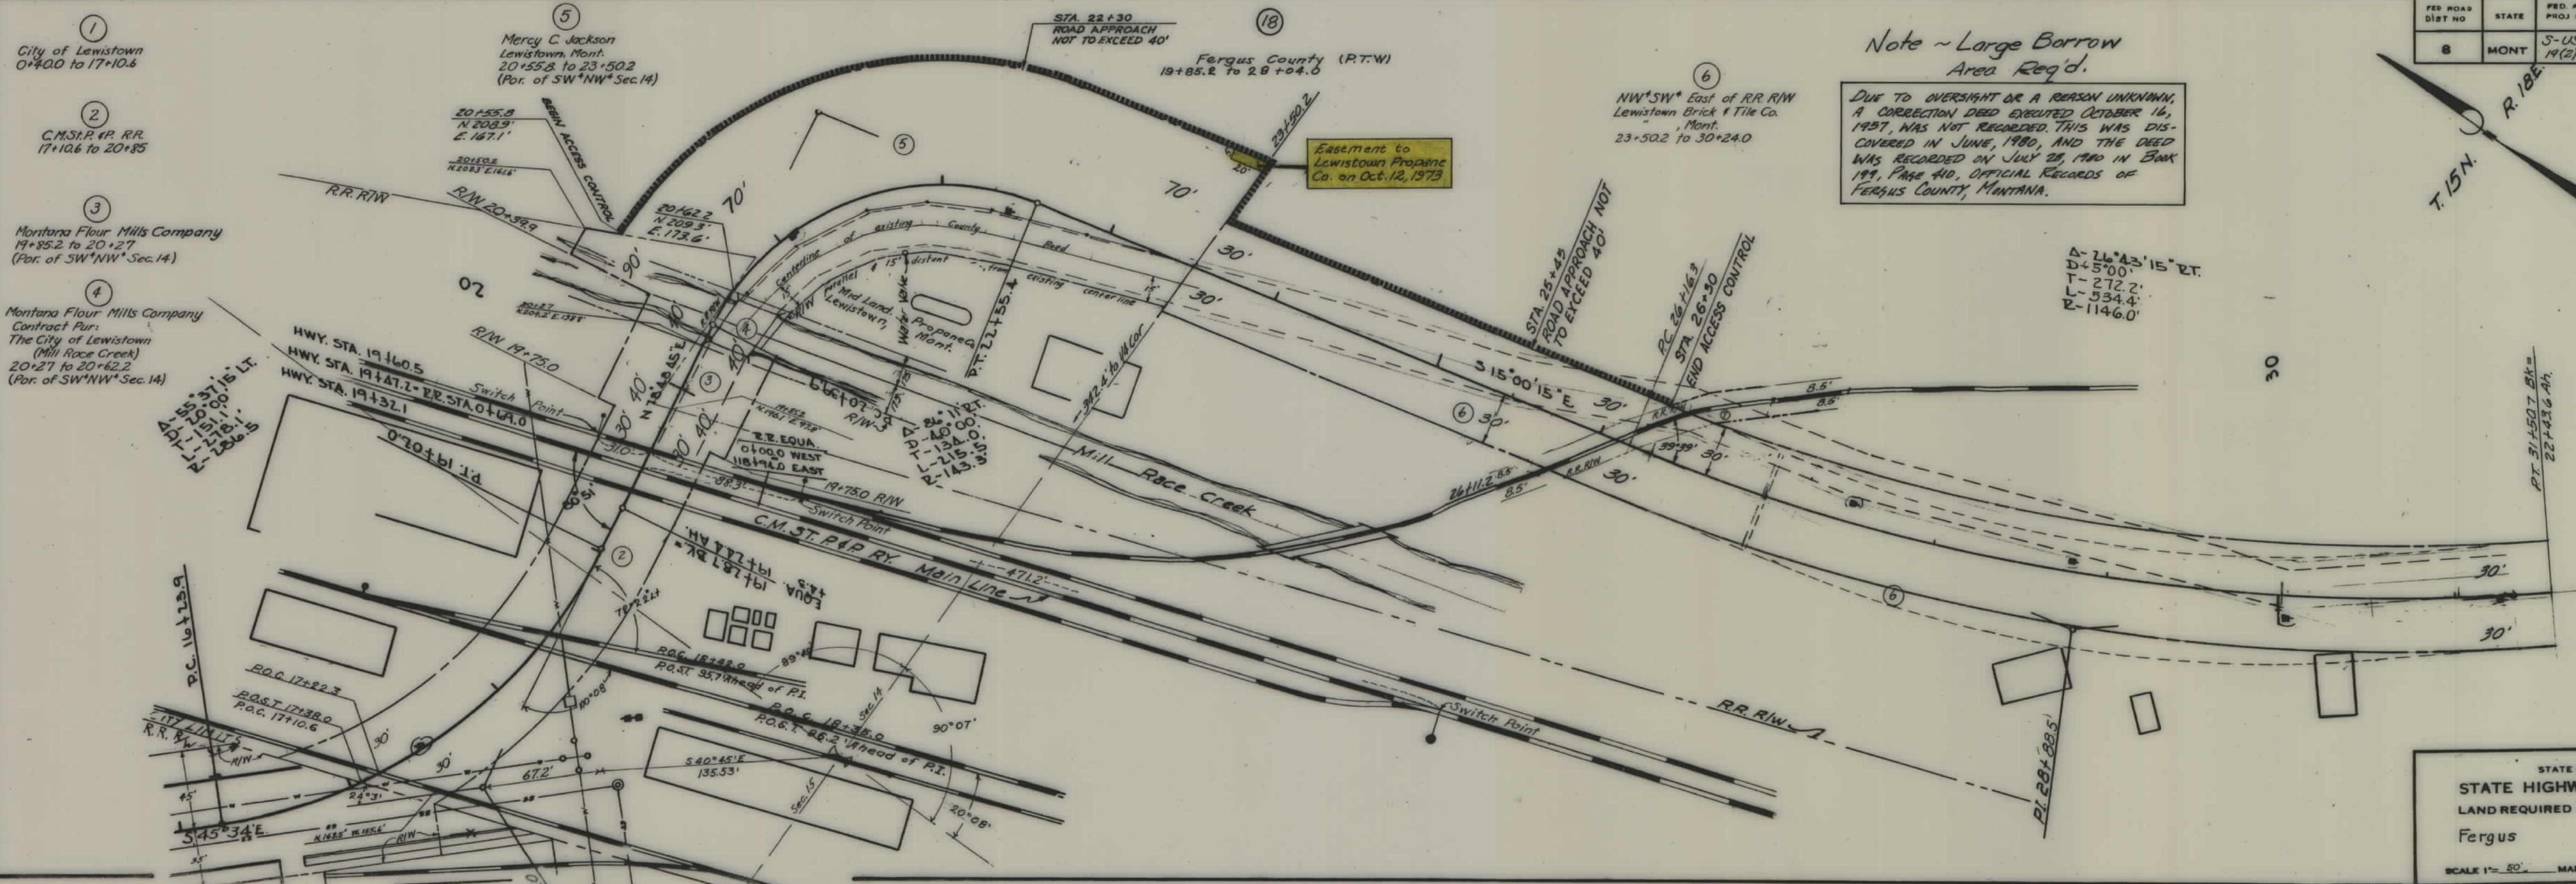

6
NW¹/₄SW¹/₄ East of R.R./W
Lewistown Brick & Tile Co.
Mont.
23+50.2 to 30+24.0

8
R.L. & Marjorie G. Kramlich
32+90 on Lt. to 34+49
(Por. of SE¹/₄SW¹/₄ Sec. 14)
Lewistown, Mont.

9
Anna Kramlich
34+49 to 38+16 on Lt.
(Por. of SE¹/₄SW¹/₄ Sec. 14)
Lewistown, Mont.

11
EIKs Bldg. Asen.
37+00 on Lt. to 45+05.3 on Lt.
(Por. of SW¹/₄SW¹/₄ Sec. 14)
Lewistown, Mont.

13
H.D. & Elizabeth Johnston
Lewistown, Mont.
46+00.0 on Lt. to 16+49.7 on Lt.
(Por. of NW¹/₄NW¹/₄ Sec. 23)
Lewistown, Mont.

7
Mont. Power Co.
30+10.0 to 35+28.9 on Rt.
(Por. of S¹/₄SW¹/₄ Sec. 14)
Butte, Mont.

10 12
Guy Dodge
35+28.9 on Rt. to 38+00.0 on Rt.
42+00 on Rt. to 46+90 on Rt.
(Por. of SW¹/₄SW¹/₄ Sec. 14)
Lewistown, Mont.

14
James L. Dudley
214 7th St. West, Billings, Mont.
46+00 on Rt. to 22+00 on Rt.
(Por. of NW¹/₄NW¹/₄ Sec. 23)

15
Calvin Battick
46+90 to 24+90.4
(Por. of NW¹/₄NW¹/₄ Sec. 23)
Lewistown, Mont.


18
Fergus County
19+25.2 to 28+04.0

17
Foster Apiaries
Bridger, Mont.
24+90.4 to 26+13.1 on Rt.
(Por. of W¹/₄NW¹/₄ Sec. 23)

DUE TO AN OVSIGHT OR REASON
UNKNOWN, THE DEED FOR PARCEL 6A,
EXECUTED 10-17-57, WAS NOT RECORDED.
THIS WAS DISCOVERED IN JUNE 1980,
AND RECORDED ON JULY 28, 1980, IN
BOOK 199, PAGE 401, OFFICIAL RECORDS
OF FERGUS COUNTY, MONTANA.

FED. ROAD DIST. NO.	STATE	FED. AID PROJ. NO.	R/W NO.	SHEET NO.	TOTAL SHEETS
8	MONT.	S-15- 19(2)	3019-02	3	3

STATE OF MONTANA
STATE HIGHWAY COMMISSION
LAND REQUIRED FOR RIGHT OF WAY
Fergus COUNTY
SCALE 1"=200' MAP COMPLETED July 15, 1957

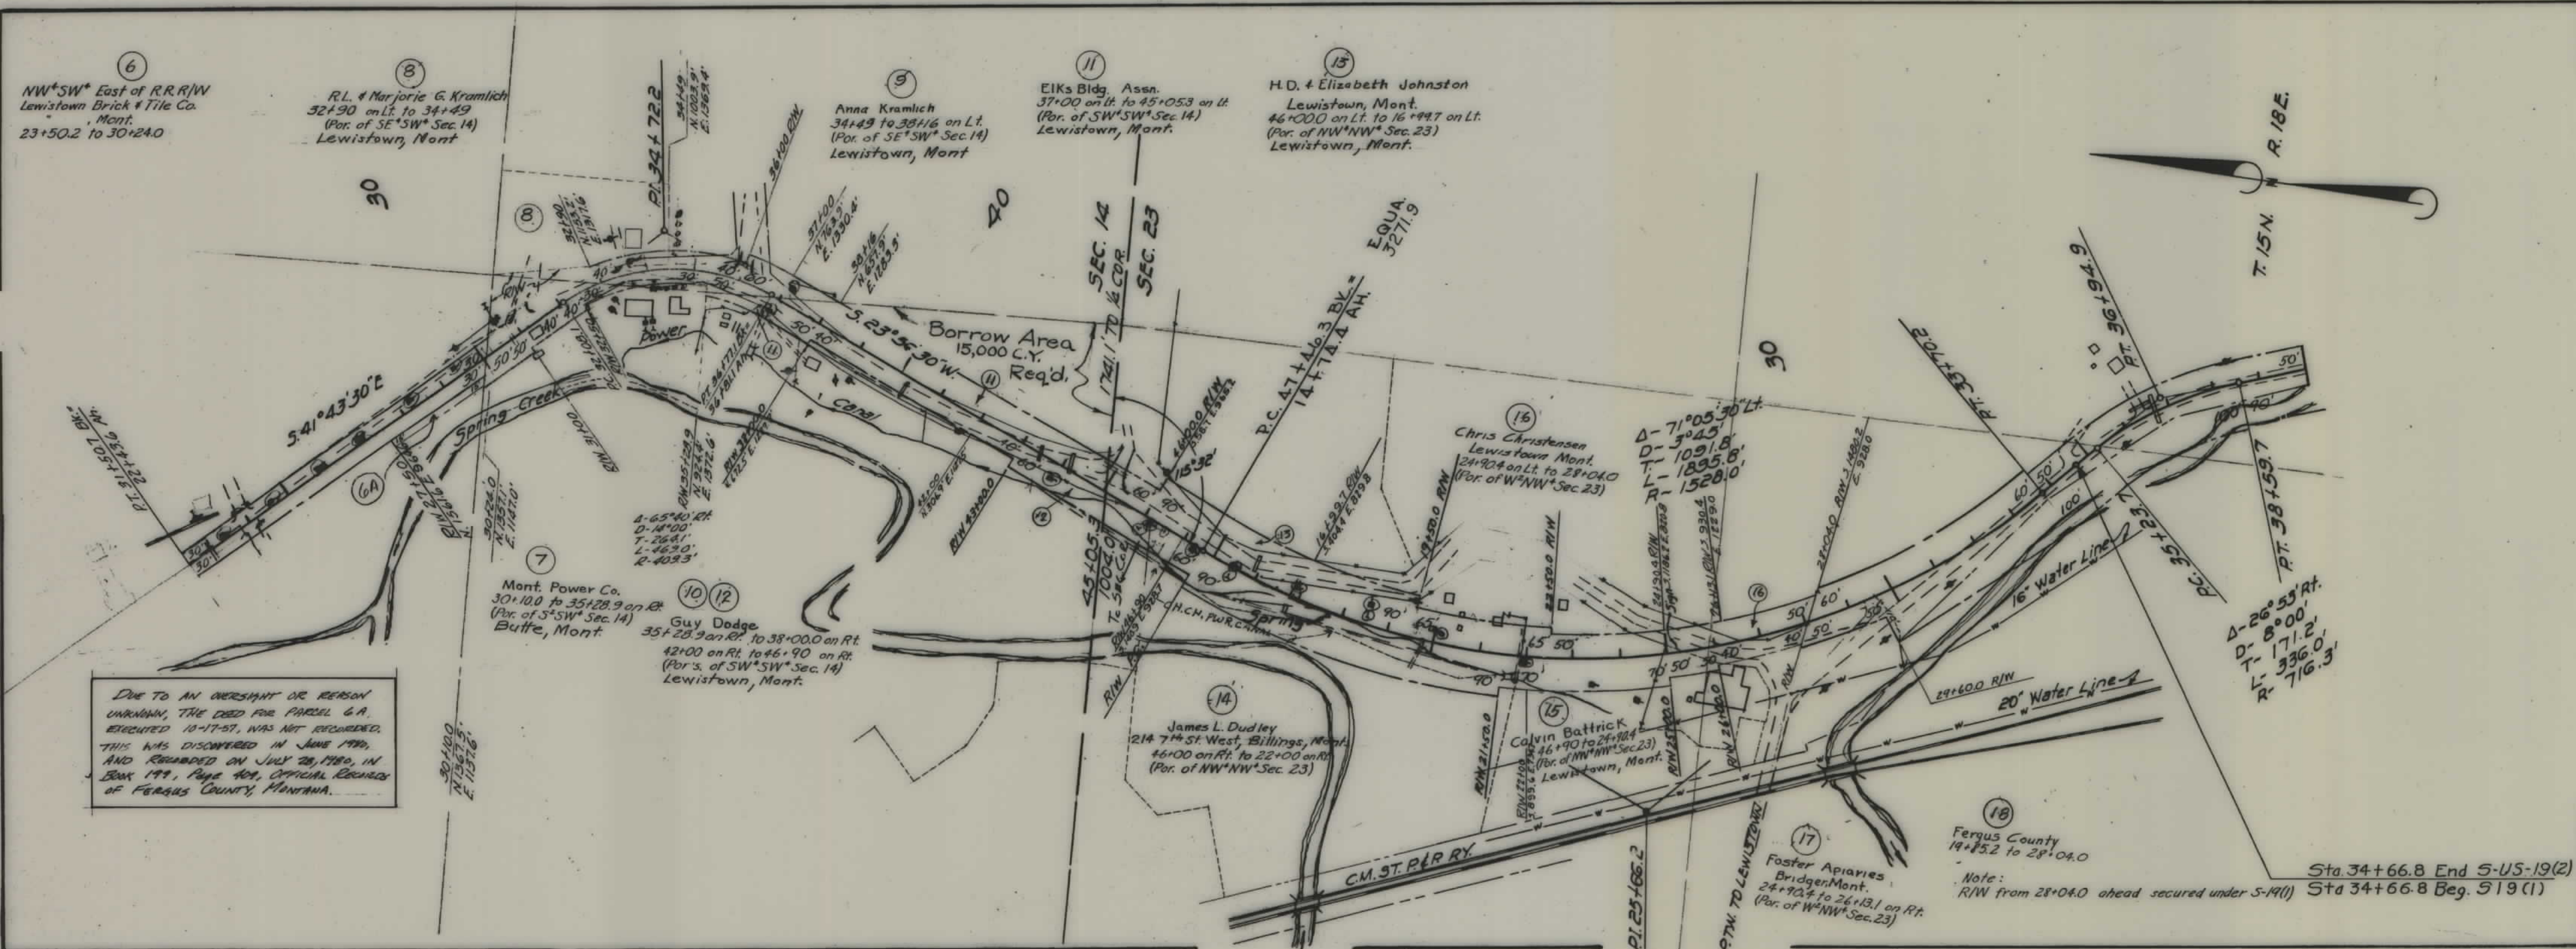

Sta 34+66.8 End S-15-19(2)
Sta 34+66.8 Beg. S-19(1)

Note:
R/W from 28+04.0 ahead secured under S-19(1)