

PLANS
NOT
TO
SCALE


0+00.0 Beg. S-12(6) =
1601+758 P.O.T. S-12(4)

- Block #3
 Lot #1 Andrew Anderson
 Block #2
 Lot #1 Andrew Anderson
 Lot #2 G.H. & G.M. Ammen
 Lots #3 & 4 Roy W. Pouts
 Lot #5 Julia Simons
 E*Lot #6 Equity Co-op Ass'n
 W*Lot #6 Blain County
 Lot #7 & 8 Clay H. McCartney
- Contract To Joe Hutton (2)

FED. ROAD DIST. NO.	STATE	FED. AID PROJ. NO.	R/W NO.	SHEET NO.	TOTAL SHEETS
8	MONT.	S-12(6)	3012-06	1	6


STATE OF MONTANA
 STATE HIGHWAY COMMISSION
 LAND REQUIRED FOR RIGHT OF WAY
 BLAINE COUNTY
 SCALE 1" = 400' MAP COMPLETED 3-12-55

FED ROAD DIST NO	STATE	FED AID PROJ NO	R/W NO.	SHEET NO	TOTAL SHEETS
8	MONT	5-12(6)	3012-06	2	6

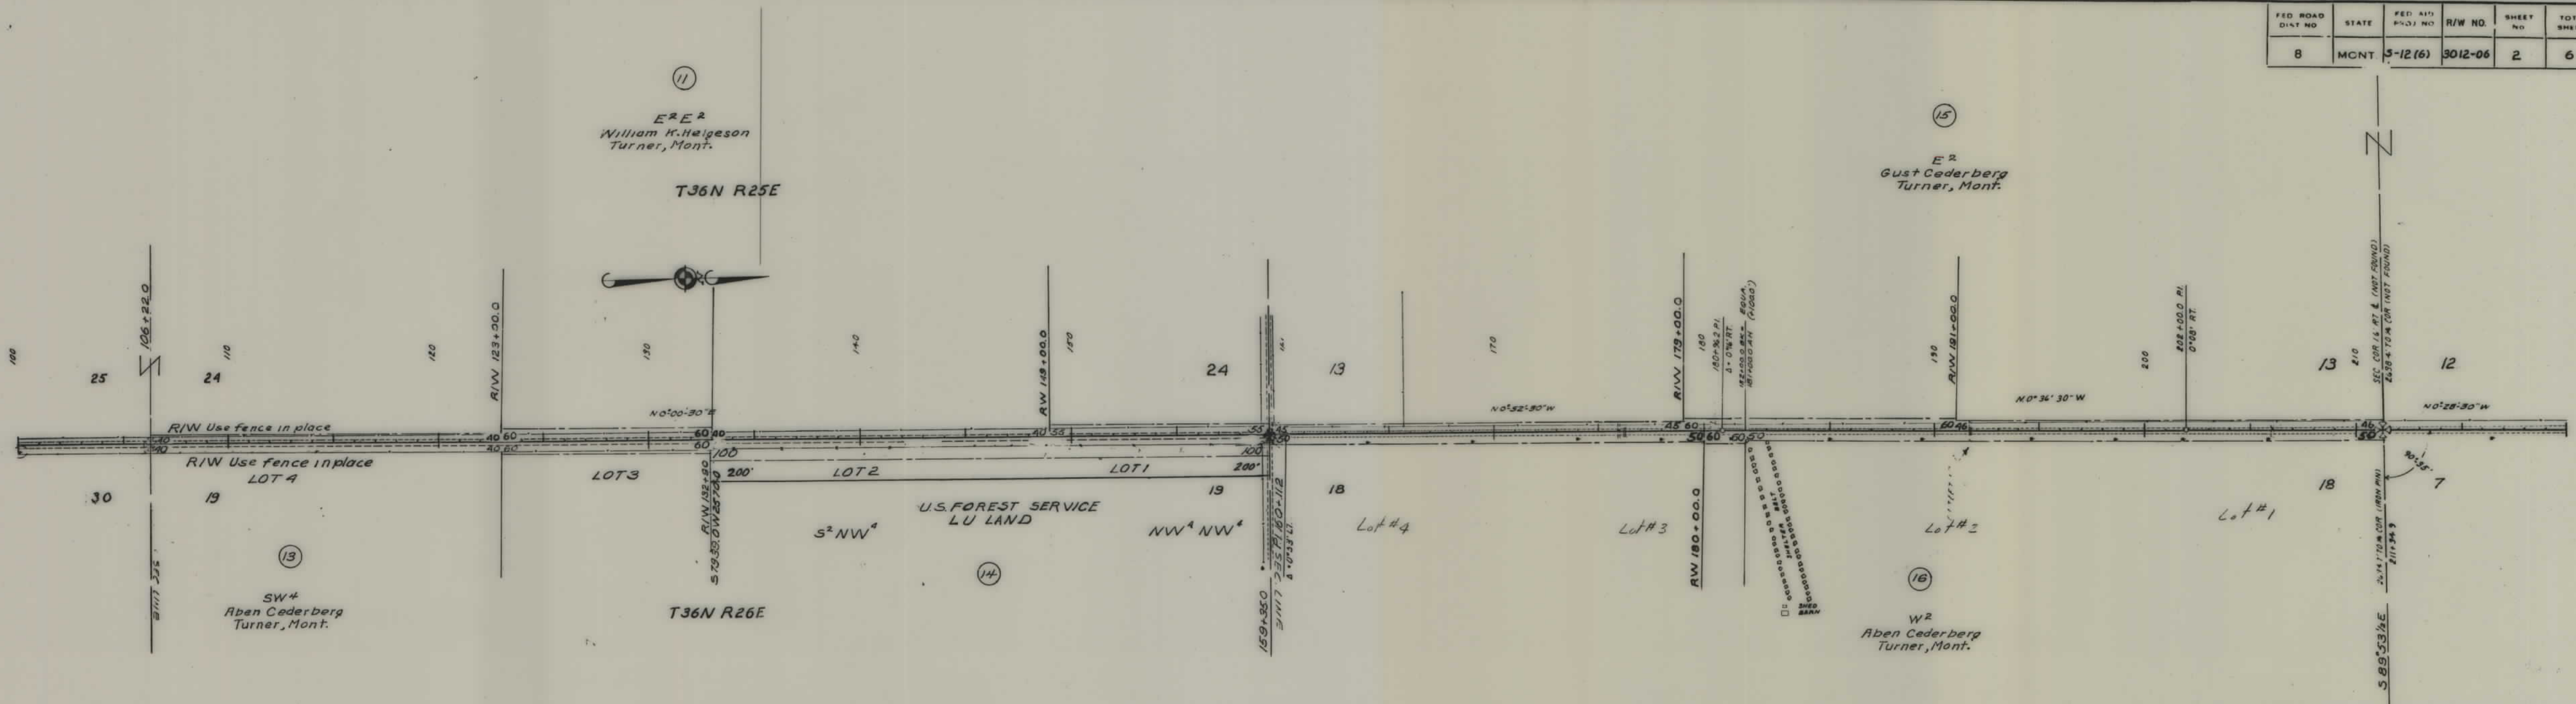


STATE OF MONTANA
 STATE HIGHWAY COMMISSION
 LAND REQUIRED FOR RIGHT OF WAY
 BLAINE COUNTY
 SCALE 1" = 400' MAP COMPLETED 3-12-55

FED. ROAD DIST. NO.	STATE	FED. AID PROJ. NO.	R/W NO.	SHEET NO.	TOTAL SHEETS
8	MONT.	512(6)	3012-06	3	6

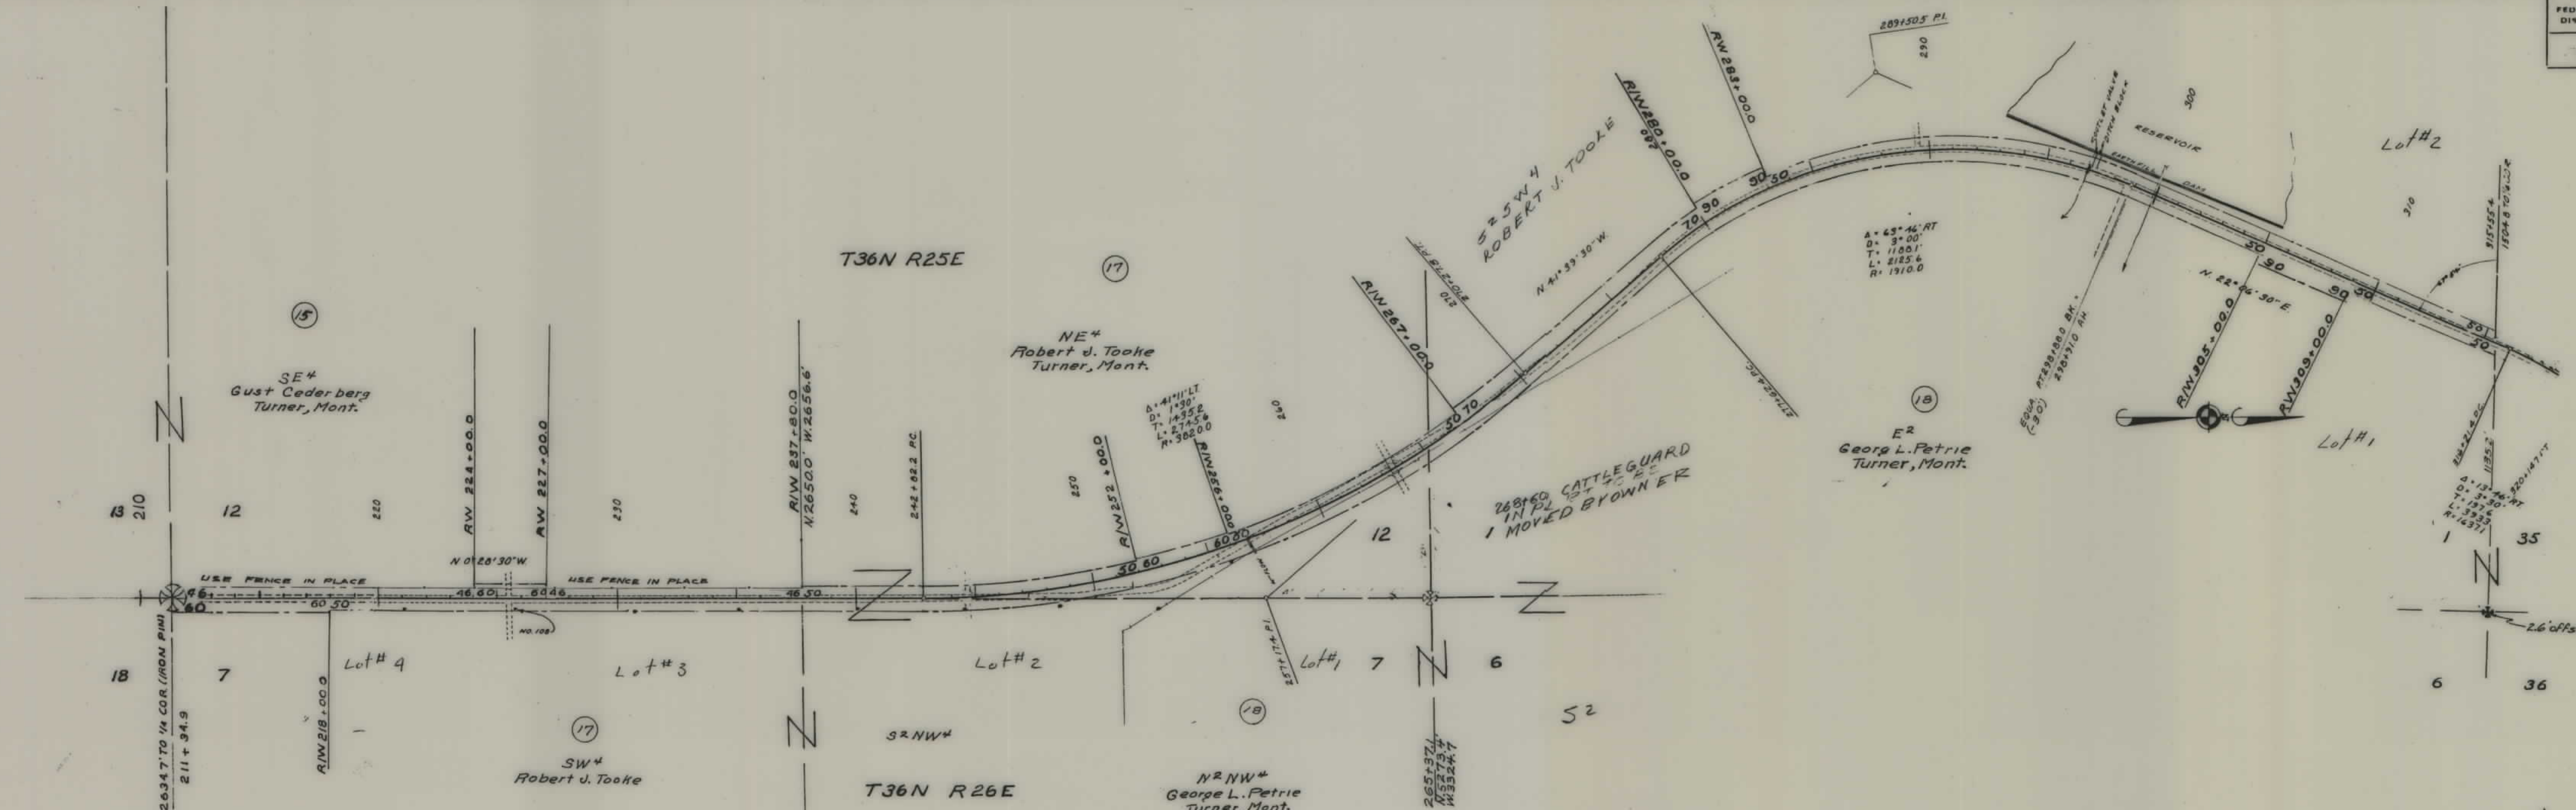


STATE OF MONTANA
 STATE HIGHWAY COMMISSION
 LAND REQUIRED FOR RIGHT OF WAY
 BLAINE COUNTY
 SCALE 1" = 400' MAP COMPLETED 3-12-55

FED. ROAD DIST. NO.	STATE	FED. AID PROJ. NO.	R/W NO.	SHEET NO.	TOTAL SHEETS
8	MONT.	3-12 (6)	3012-06	4	6

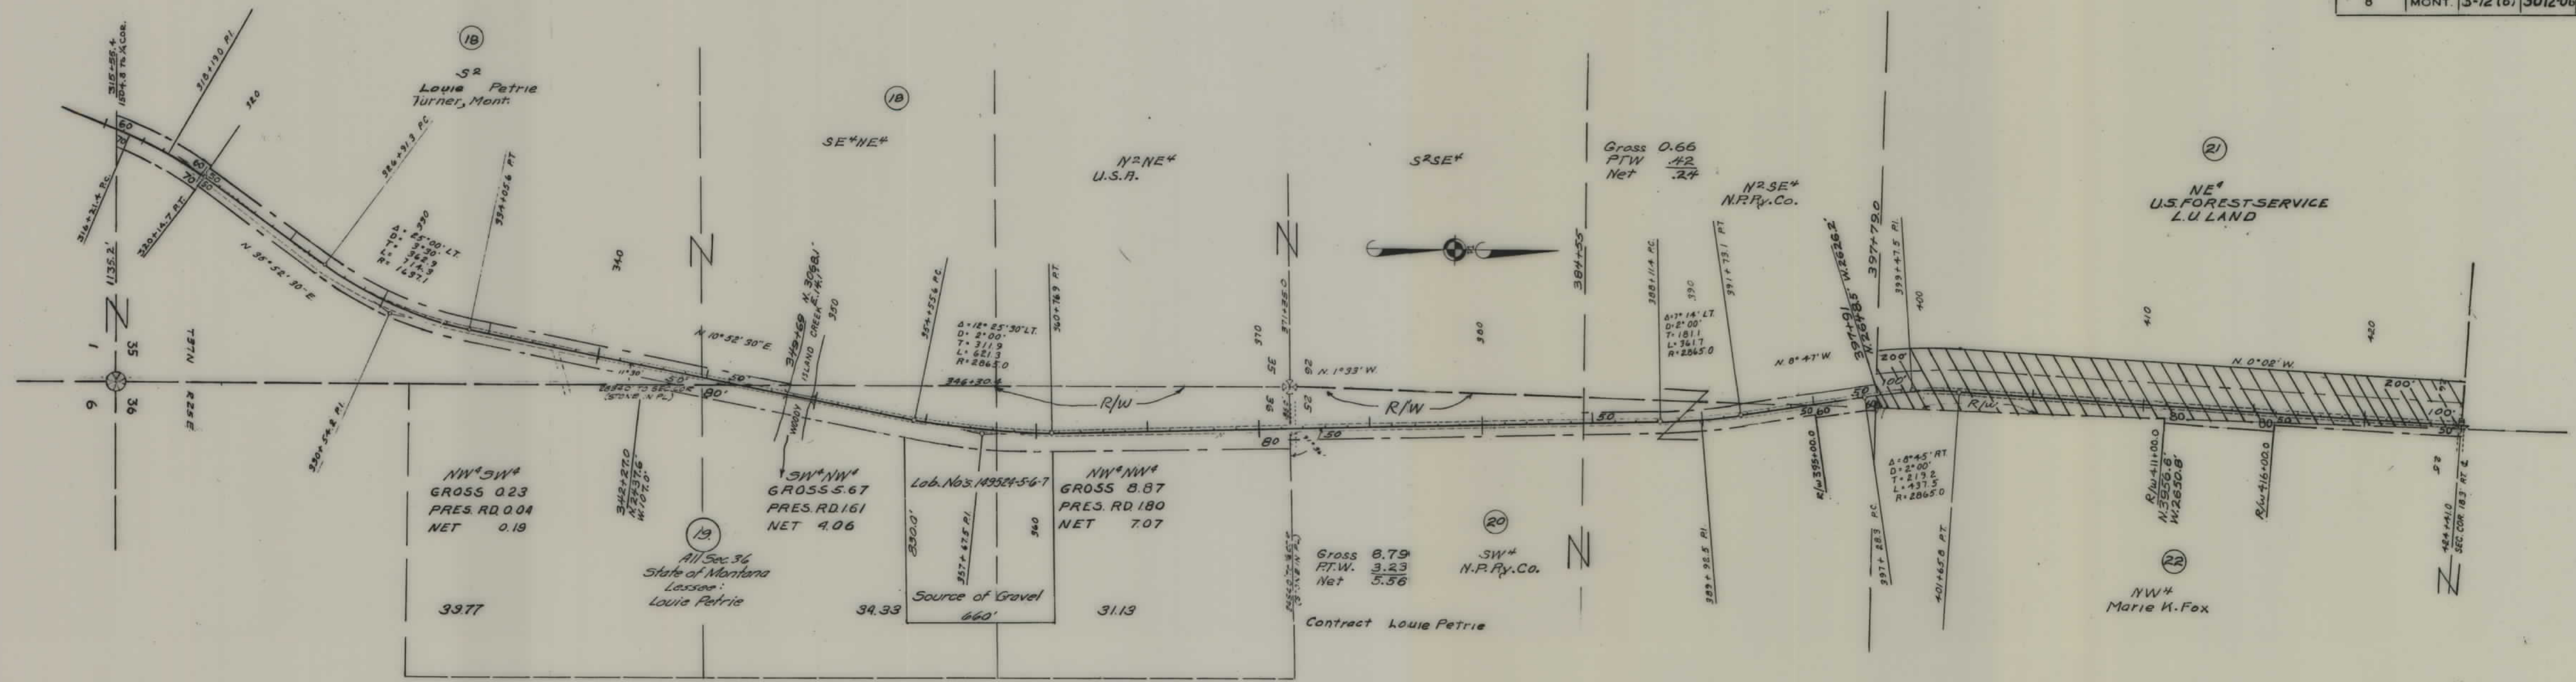


STATE OF MONTANA
 STATE HIGHWAY COMMISSION
 LAND REQUIRED FOR RIGHT OF WAY
 BLAINE COUNTY
 SCALE 1"= 400' MAP COMPLETED 3-12-55

FED. ROAD DIST. NO.	STATE	FED. AID PROJ. NO.	R/W NO.	SHEET NO.	TOTAL SHEETS
8	MONT.	5-12(6)	3012-06	5	6

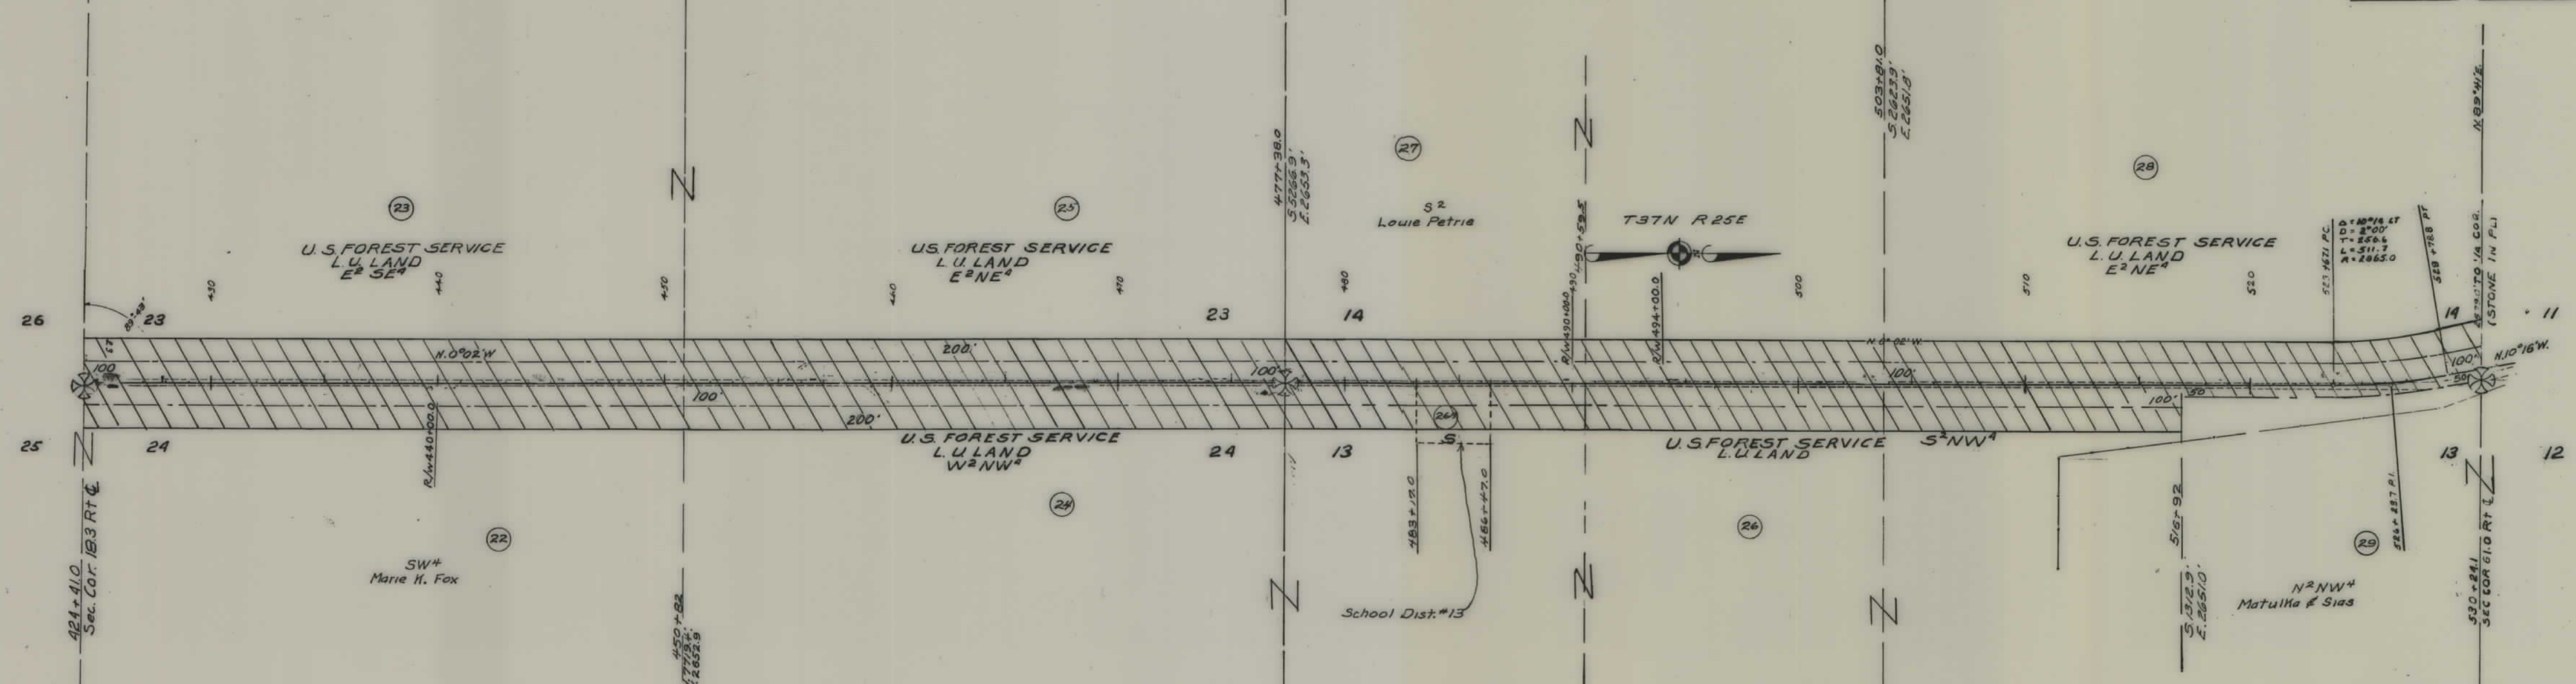

STATE OF MONTANA
 STATE HIGHWAY COMMISSION
 LAND REQUIRED FOR RIGHT OF WAY
 BLAINE COUNTY
 SCALE 1" = 400' MAP COMPLETED 3-12-55

FED. ROAD DIST. NO.	STATE	FED. AID PROJ. NO.	R/W NO.	SHEET NO.	TOTAL SHEETS
8	MONT.	S-12(6)	30/2-06	6	6

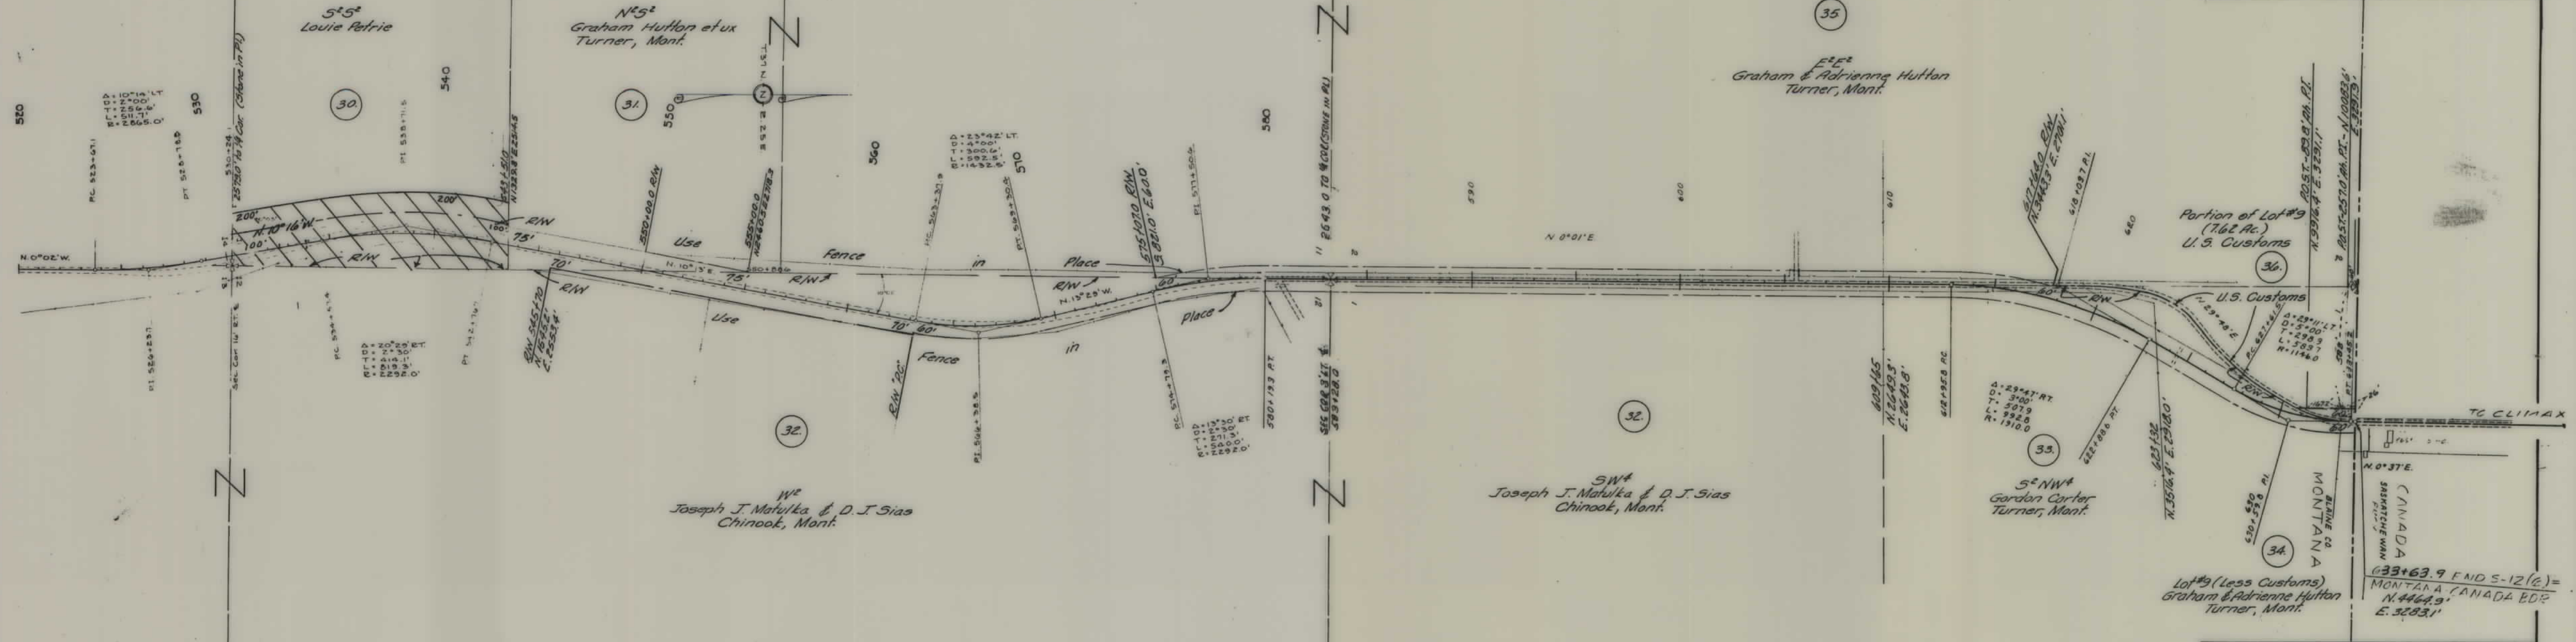

STATE OF MONTANA
 STATE HIGHWAY COMMISSION
 LAND REQUIRED FOR RIGHT OF WAY
 BLAINE COUNTY
 SCALE 1" = 400' MAP COMPLETED 4-16-55