


PLANS

NOT

TO

SCALE

Material Site
2.25 Miles W. of 0+00
located in SW+NE & NWSE
SEC. 12 T32N R22E
Approximately 0.69 Acres
Owner: Ella T. Burton
% Estel & Gay Murphy
Harlem, Mont.

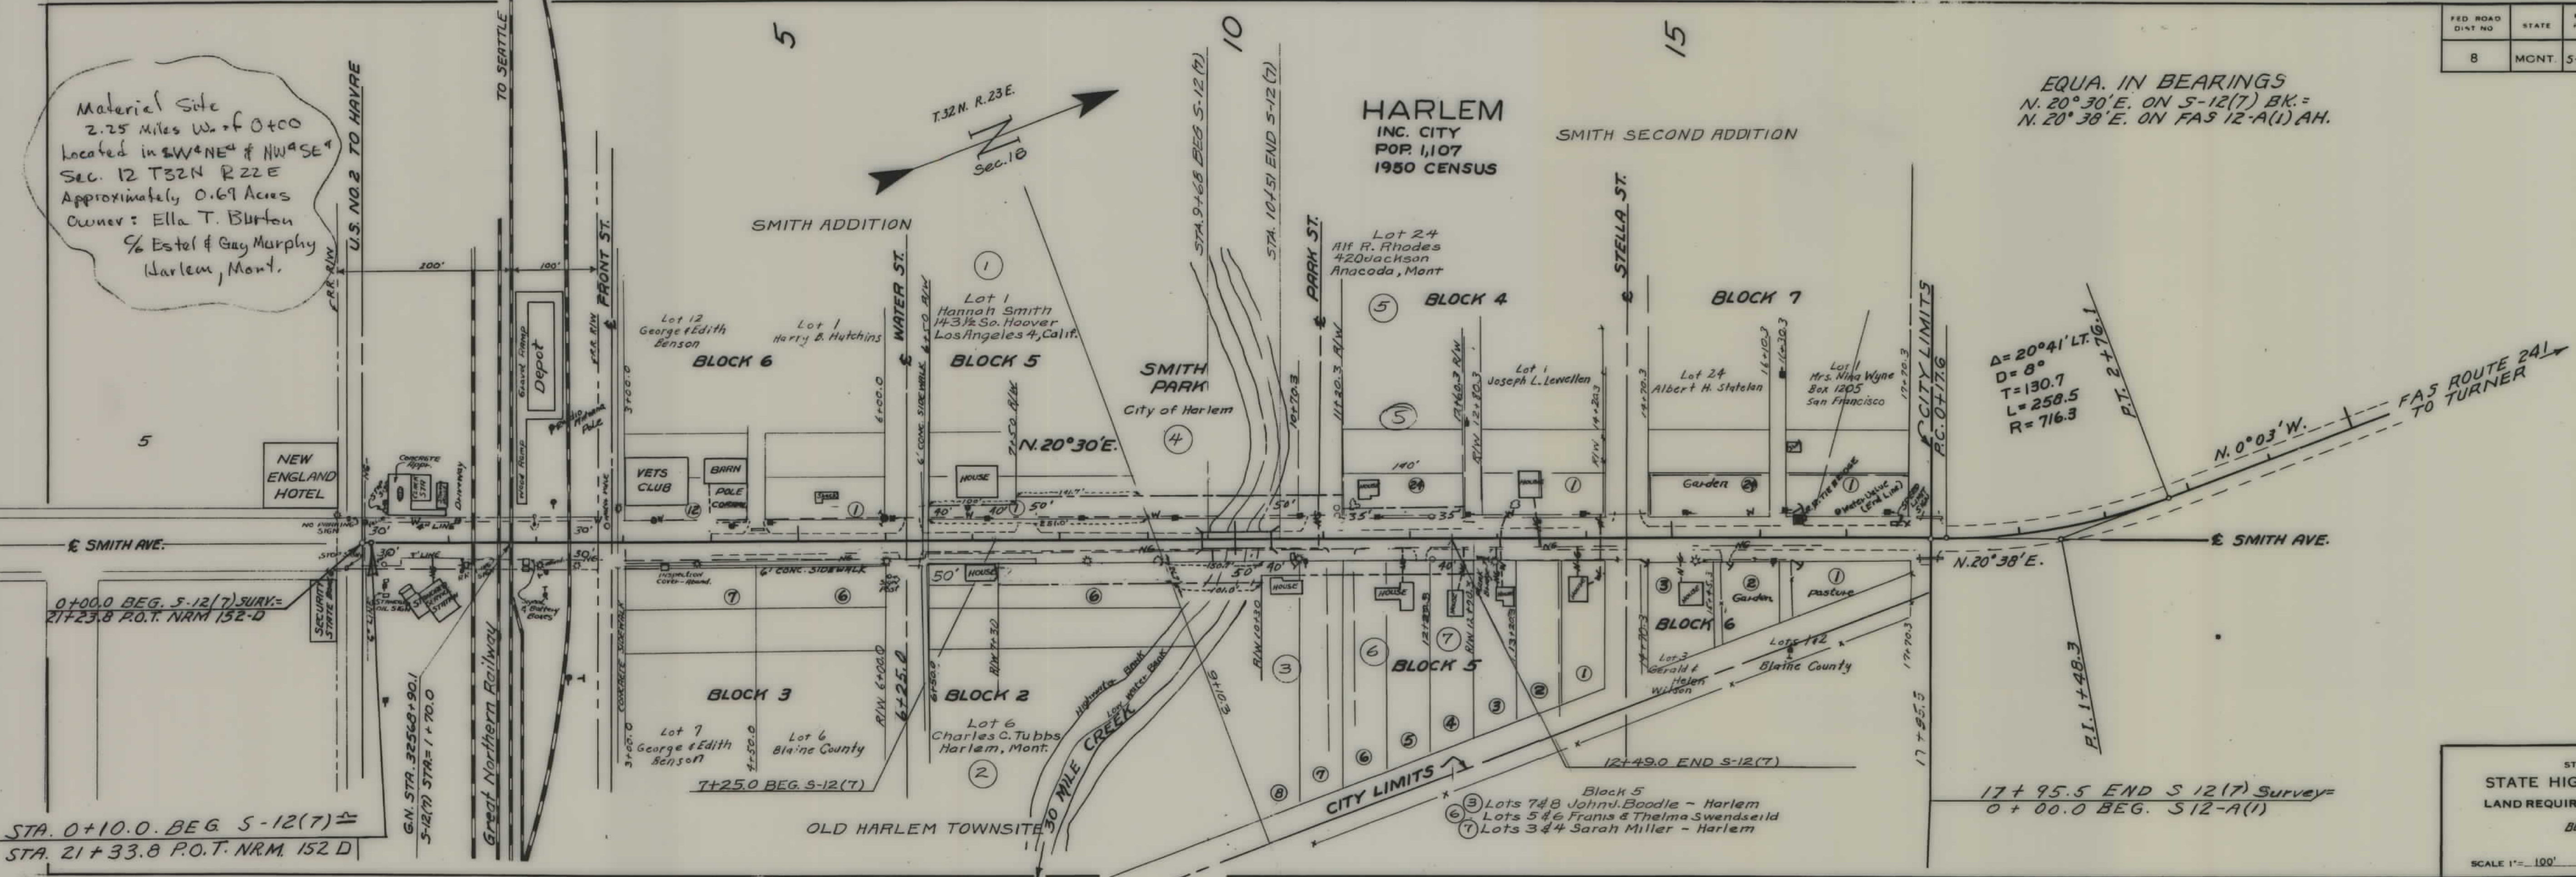

FED. ROAD DIST. NO.	STATE	FED. AID PROJ. NO.	R/W NO.	SHEET NO.	TOTAL SHEETS
8	MONT.	5-12 (7)	3012 (07)	1	1

EQU. IN BEARINGS
N. 20° 30' E. ON S-12(7) BK. =
N. 20° 38' E. ON FAS 12-A(1) AH.

$\Delta = 20^\circ 41' \text{ LT.}$
 $D = 8^\circ$
 $T = 130.7$
 $L = 258.5$
 $R = 716.3$

FAS ROUTE 241
TO TURNER

STATE OF MONTANA
STATE HIGHWAY COMMISSION
LAND REQUIRED FOR RIGHT OF WAY
BLAINE COUNTY
SCALE 1" = 100' MAP COMPLETED