


PLANS

NOT

TO

SCALE


FED. ROAD DIST. NO.	STATE	FED. AID PROJ. NO.	R/W NO.	SHEET NO.	TOTAL SHEETS
8	MONT.	5 14(5)	30/4(02)	1	5

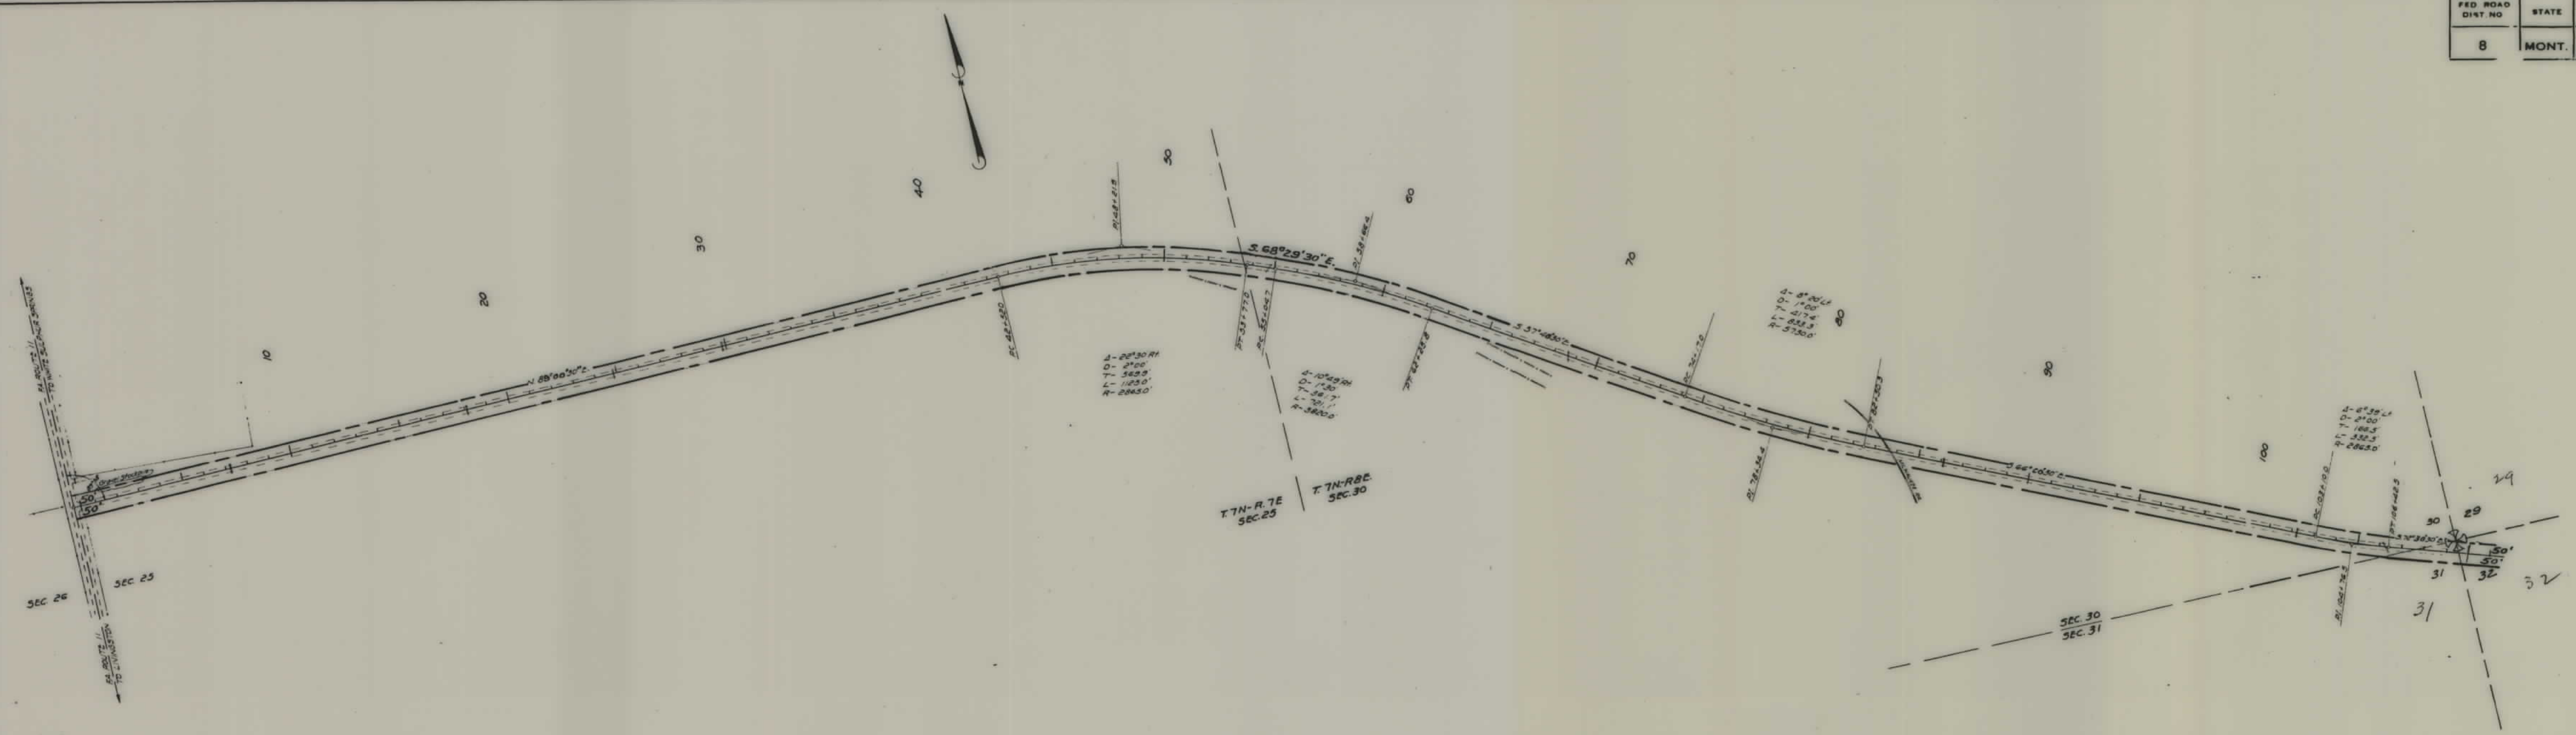

R/W Widths as Shown Sta. 0+00.0 to Sta. 622+19.0
 Q.C. Deed from Meagher County July 21, 1954

STATE OF MONTANA
 STATE HIGHWAY COMMISSION
 LAND REQUIRED FOR RIGHT OF WAY
 MEAGHER COUNTY
 SCALE 1"=400' MAP COMPLETED 24 July 1954


FED. ROAD DIST. NO.	STATE	FED. AID PROJ. NO.	R/W NO.	SHEET NO.	TOTAL SHEETS
8	MONT.	5 14 (6)	301400	2	5

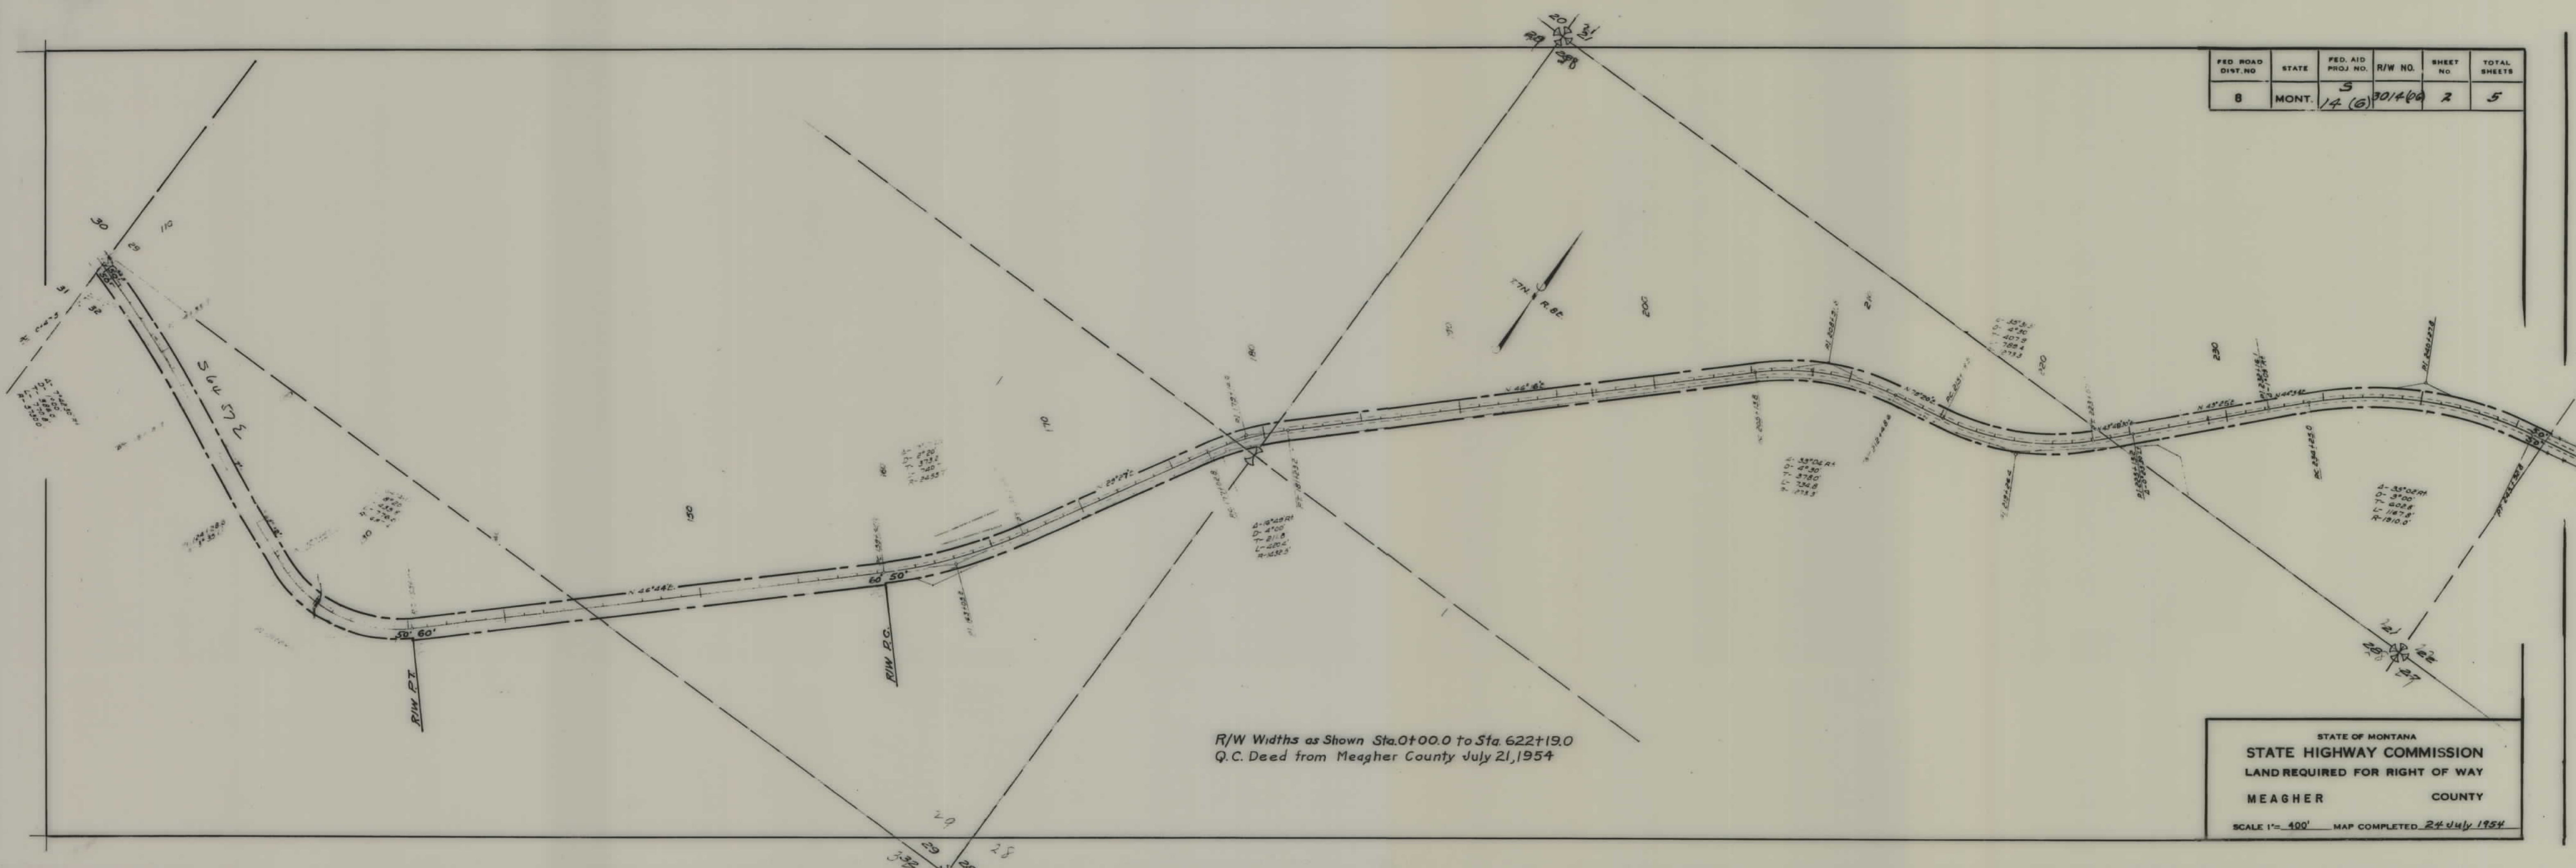

R/W Widths as Shown Sta. 0+00.0 to Sta. 622+19.0
Q.C. Deed from Meagher County July 21, 1954

STATE OF MONTANA
STATE HIGHWAY COMMISSION
 LAND REQUIRED FOR RIGHT OF WAY
 MEAGHER COUNTY
 SCALE 1" = 400' MAP COMPLETED 24 July 1954


FED. ROAD DIST. NO.	STATE	FED. AID PROJ. NO.	R/W NO.	SHEET NO.	TOTAL SHEETS
8	MONT.	5 14 (6)	3014(06)	3	5

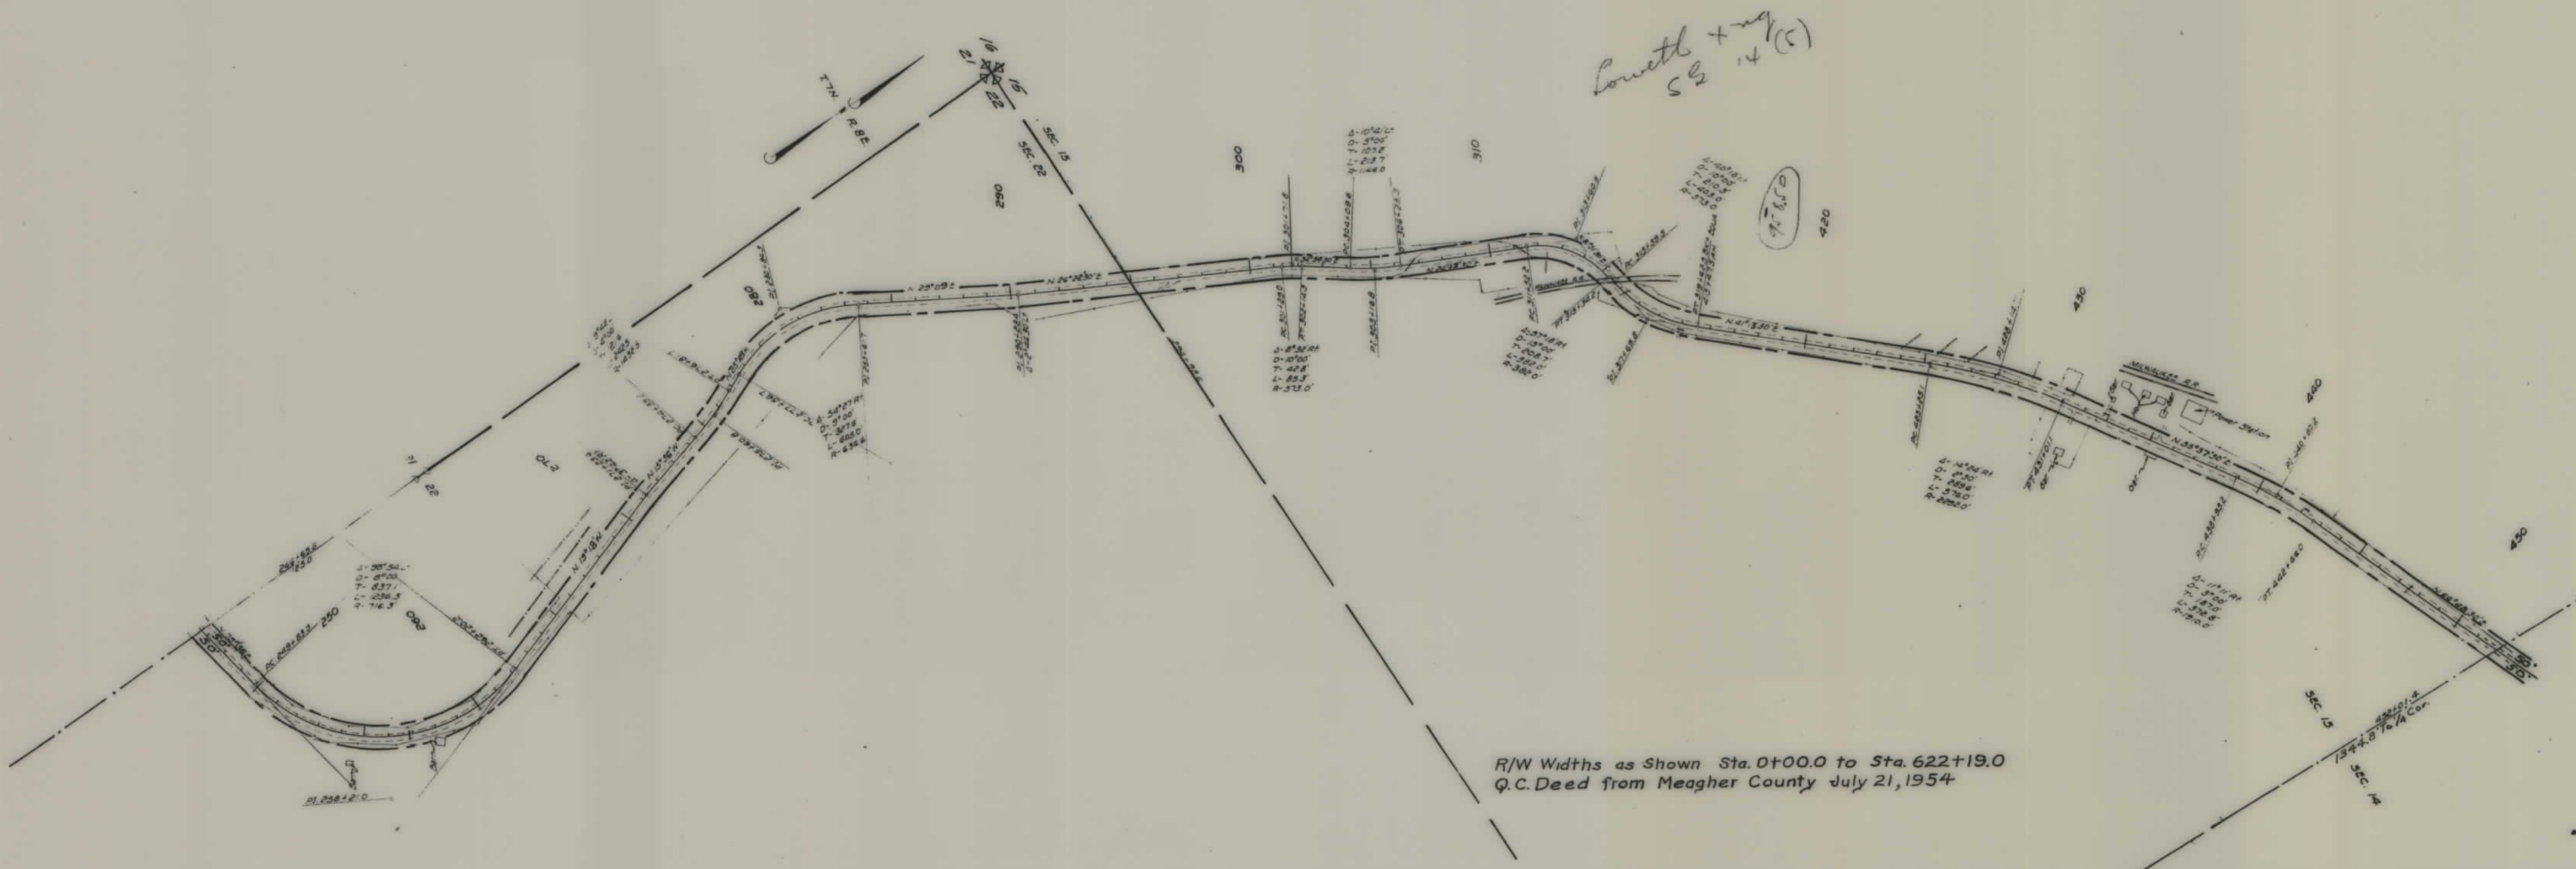

R/W Widths as Shown Sta. 0+00.0 to Sta. 622+19.0
Q.C. Deed from Meagher County July 21, 1954


STATE OF MONTANA
STATE HIGHWAY COMMISSION
LAND REQUIRED FOR RIGHT OF WAY
MEAGHER COUNTY
SCALE 1"= 400' MAP COMPLETED 24 July 1954

FED. ROAD DIST. NO.	STATE	FED. AID PROJ. NO.	R/W NO.	...	...
8	MCNT.	5 14 (G)	3014 (06)	4	5

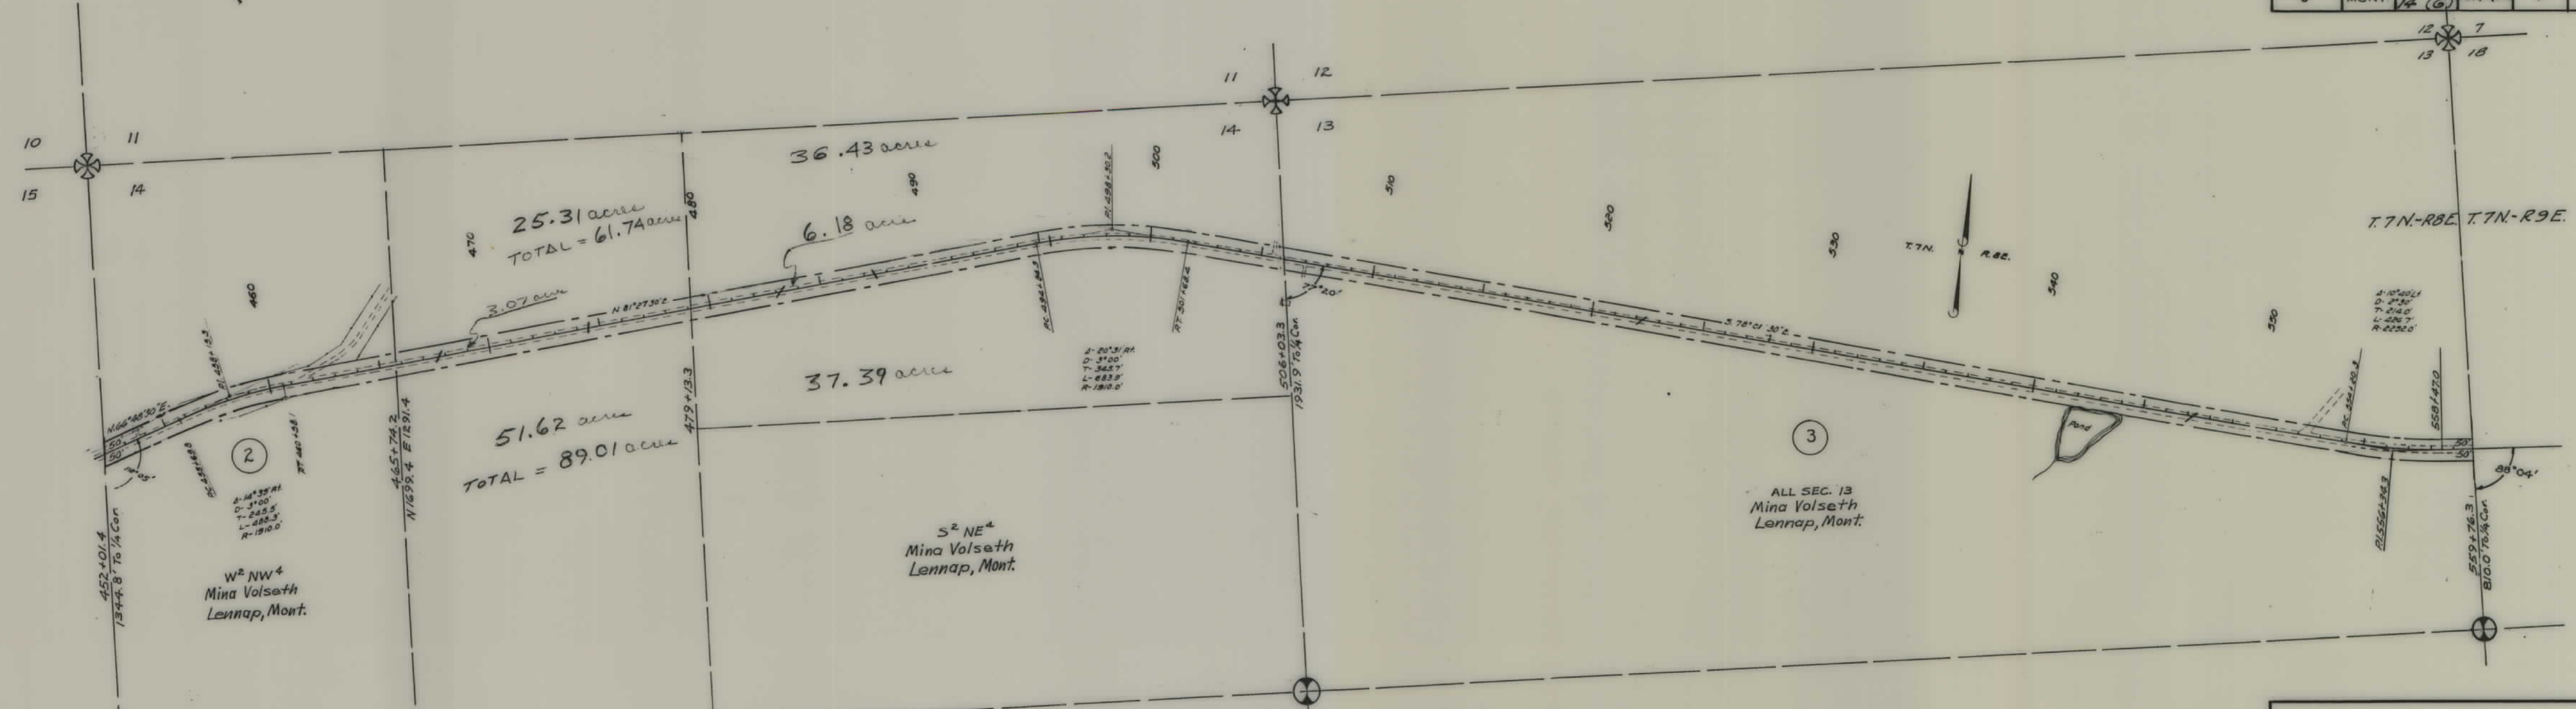

R/W Widths as Shown Sta. 0+00.0 to Sta. 622+19.0
Q.C. Deed from Meager County July 21, 1954

STATE OF MONTANA
STATE HIGHWAY COMMISSION
LAND REQUIRED FOR RIGHT OF WAY
MEAGHER COUNTY
SCALE 1" = 400' MAP COMPLETED 24 July 1954

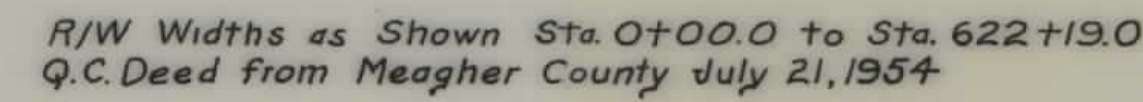S 14(6) SHT 5 OF 5

STATE OF MONTANA
STATE HIGHWAY COMMISSION
LAND REQUIRED FOR RIGHT OF WAY
MEAGHER COUNTY
SCALE 1"= 400' MAP COMPLETED 24 July 1954