

PLANS

NOT

TO

SCALE

BEARINGS FROM S-14(7) & FAS-14A(1)
SOLAR OBSERVATION

EQUATION IN BEARING

N.89°37'00"E. FROM FAP-239-E.

N.89°00'30"E. ON S-14(8)

POLES TO BE MOVED

STATION		P.W.R.		T.E.L.		REMARKS
FROM	TO	LT.	RT.	LT.	RT.	
423+01					1	
653+59	654+85			2		
668+00	669+21			4		INCL. 3-ANCHORS
678+20				2		INCL. 1-ANCHOR
TOTAL				8	1	S-14(8)

PAS 5-14(8)					
FED. ROAD DIST. NO.	STATE	FED. AID PROJ. NO.	R/W NO.	SHEET NO.	TOTAL SHEETS
8	MONT.	5-14(8)	3014-08	1	11

0+00 BEG. S-14(8) SURVEY
1381+24.7 ON F.A.R. 239 E.

0+12.0 BEG. S-14(8) $\approx$
1381+24.7 ON F.A.R. 239-E.

SEC. 26

SEC. 25

SEC. 25
W. D. RANKIN
HELENA

DESCRIPTIONS WRITTEN BY _____
 DESCRIPTIONS CHECKED BY _____
 MAPS COMPLETED BY _____
 MAPS TO SUR. PUB. ROADS _____
 MAPS TO CONSTRUCTION _____

STATE OF MONTANA
 STATE HIGHWAY COMMISSION
 LAND REQUIRED FOR RIGHT OF WAY
 MEAGHER COUNTY

SCALE 1" = 200' MAP APPROVED BY _____

40

ARTESIAN
HOT SPRINGS

50


60

70

80

90

100

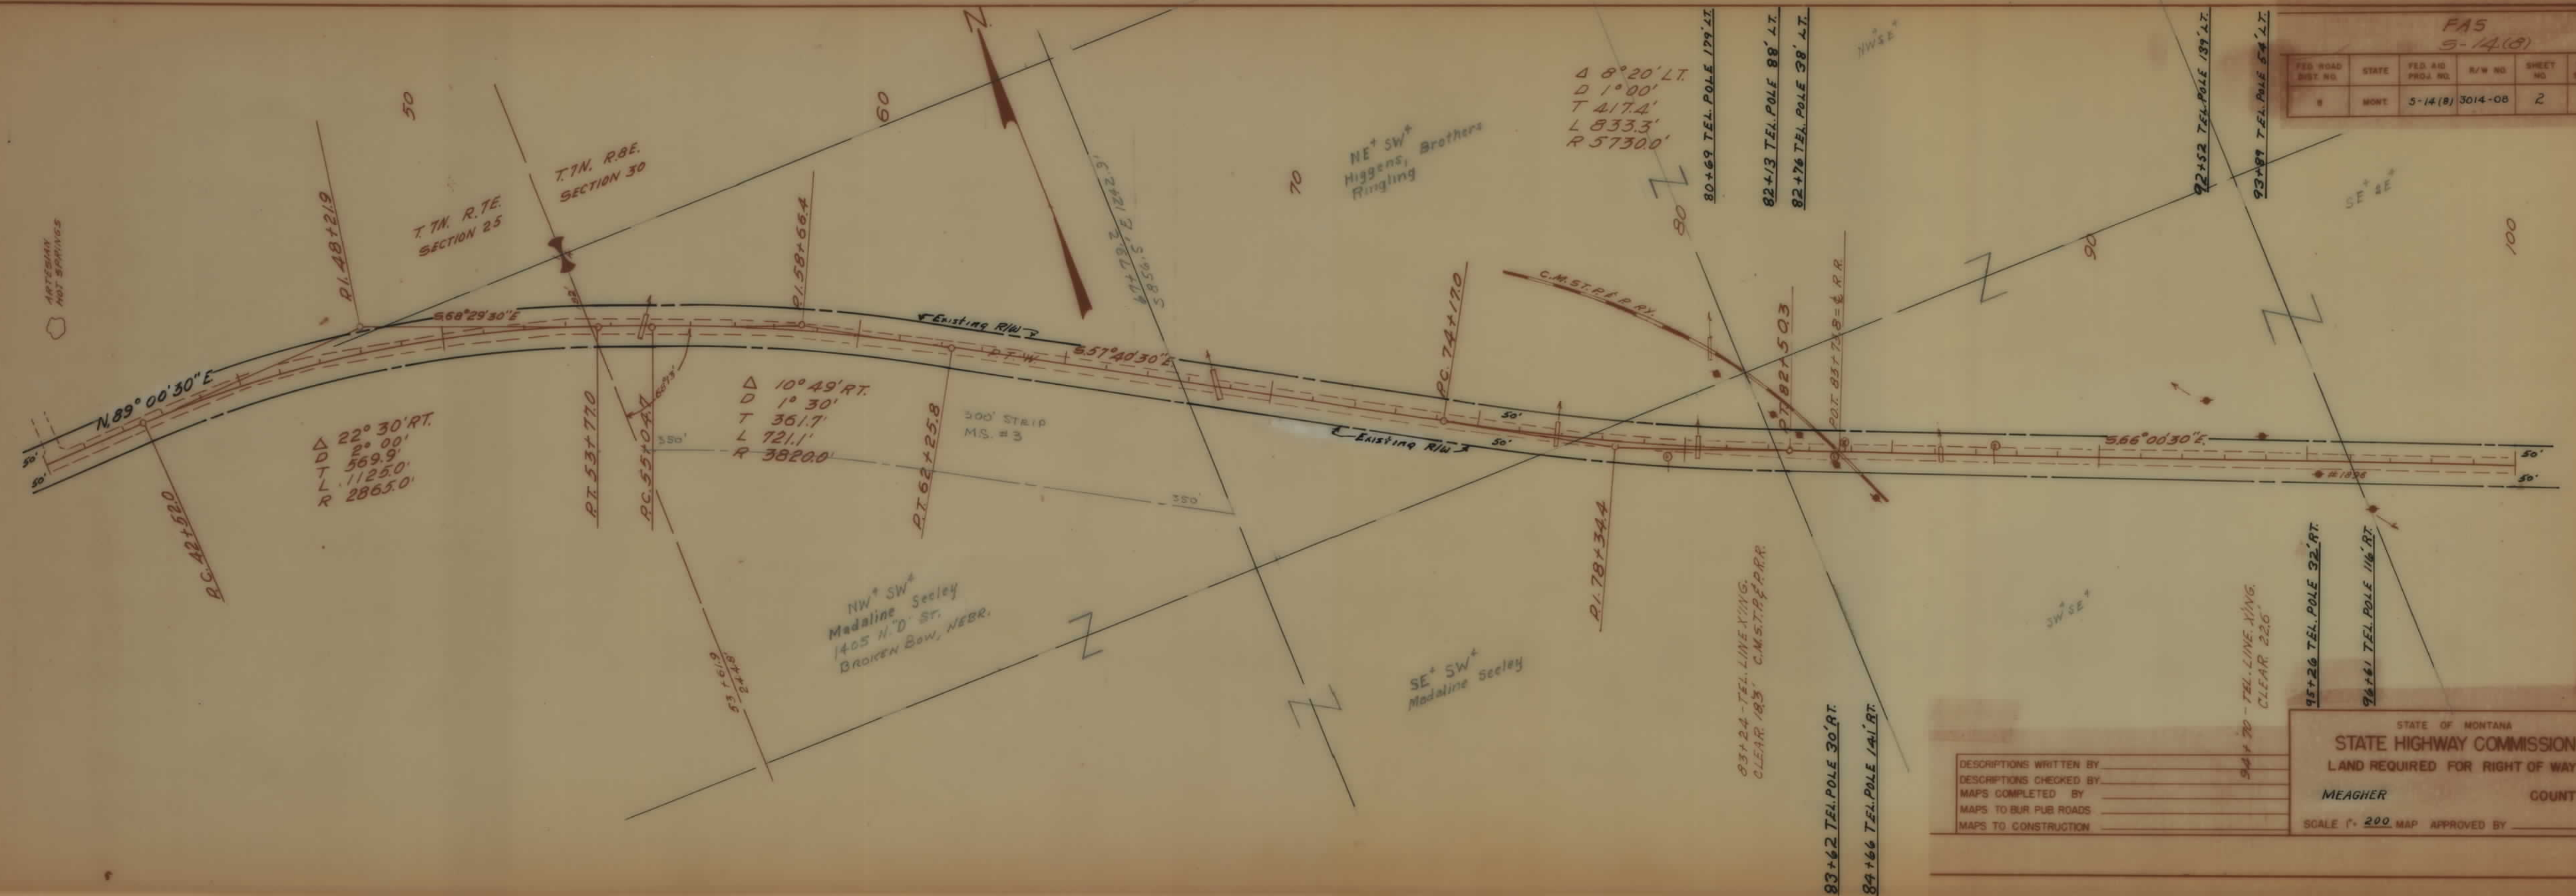

FA5
5-14(8)

FED. ROAD DIST. NO.	STATE	FED. AID PROJ. NO.	R/W NO.	SHEET NO.	TOTAL SHEETS
8	MONT.	5-14(8)	3014-08	2	11

DESCRIPTIONS WRITTEN BY _____
DESCRIPTIONS CHECKED BY _____
MAPS COMPLETED BY _____
MAPS TO BUR. PUB. ROADS _____
MAPS TO CONSTRUCTION _____

STATE OF MONTANA
STATE HIGHWAY COMMISSION
LAND REQUIRED FOR RIGHT OF WAY
MEAGHER COUNTY
SCALE 1" = 200' MAP APPROVED BY _____

SE⁴ SE⁴
Higgins Brothers
Ringling, Mont.

1

FAS
S-14(8)

FED. ROAD DIST. NO.	STATE	FED. AID PROJ. NO.	R/W NO.	SHEET NO.	TOTAL SHEETS
8	MONT.	S-14(8)	3014-08	3	11

SE⁴ SE⁴ Sec. 29
Oscar Olsen
Ringling, Mont.

2

NE⁴ NE⁴
C.M. & St. P. R.R.


Sec. 32
North Western Finance Co.
c/o Oscar Olsen
Ringling, Mont.

DESCRIPTIONS WRITTEN BY _____
 DESCRIPTIONS CHECKED BY _____
 MAPS COMPLETED BY _____
 MAPS TO BUR. PUB. ROADS _____
 MAPS TO CONSTRUCTION _____

STATE OF MONTANA
 STATE HIGHWAY COMMISSION
 LAND REQUIRED FOR RIGHT OF WAY
 MEAGHER COUNTY
 SCALE 1" = 200' MAP APPROVED BY _____

FAS
5-1418

FED. ROAD DIST. NO.	STATE	FED. AID PROJ. NO.	R/W NO.	SHEET NO.	TOTAL SHEETS
#	MONT.	5-14(8)	3014-08	4	11

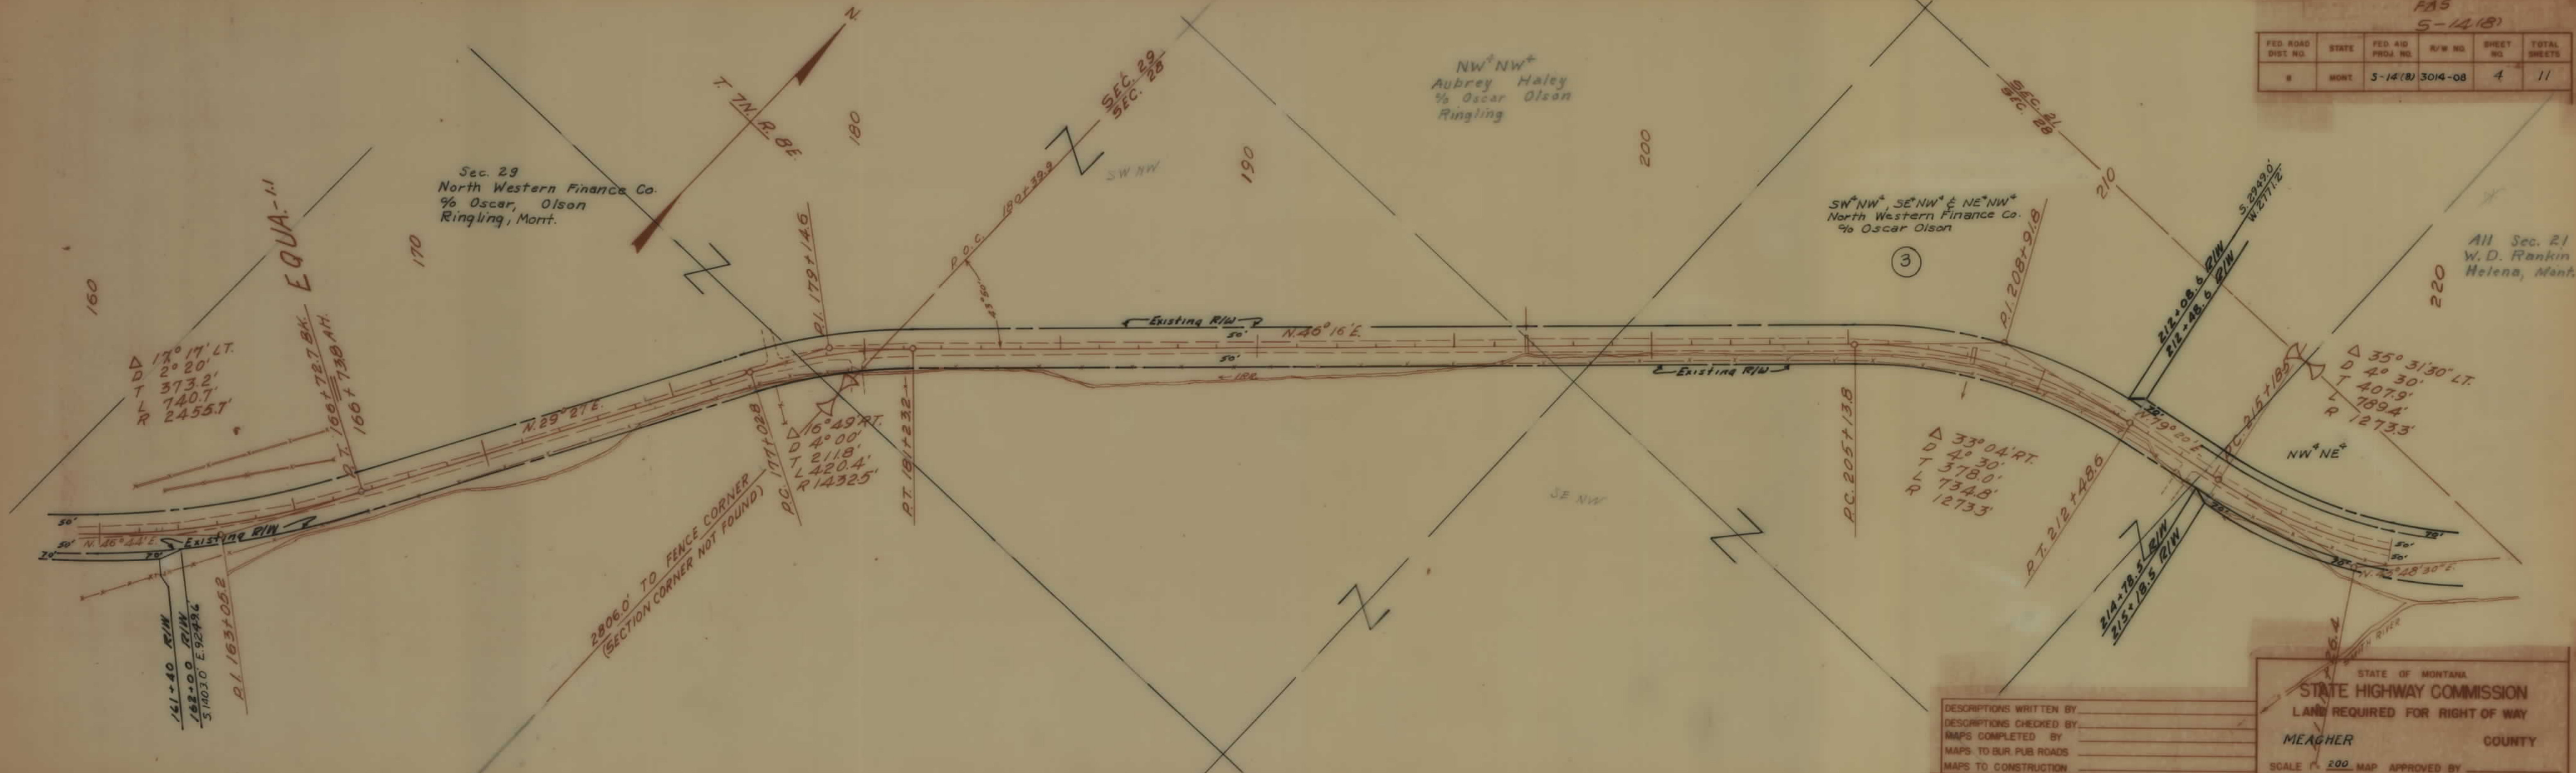

STATE OF MONTANA
STATE HIGHWAY COMMISSION
LAND REQUIRED FOR RIGHT OF WAY

MEAGHER COUNTY

SCALE 1" = 200' MAP APPROVED BY _____

DESCRIPTIONS WRITTEN BY _____
 DESCRIPTIONS CHECKED BY _____
 MAPS COMPLETED BY _____
 MAPS TO BUR. PUB. ROADS _____
 MAPS TO CONSTRUCTION _____

North Western Finance Co.
% Oscar Olson

All Sec. 21
W. D. Rankin
Helena, Mont.

SW 1/4
Mary Brewer
Ringling, Mont.

SECTION CORNER NOT FOUND
USED FENCE CORNER

1180.0' TO FENCE CORNER
1/4 SEC. CORNER NOT FOUND

W & NW 1/4
Public Domain


FAS					
S-14(8)					
FED. ROAD DIST. NO.	STATE	FED. AID PROJ. NO.	R/W NO.	SHEET NO.	TOTAL SHEETS
8	MONT.	S-14(8)	3014-08	5	11

STATE OF MONTANA
STATE HIGHWAY COMMISSION
LAND REQUIRED FOR RIGHT OF WAY
MEAGHER COUNTY
SCALE 1" = 200' MAP APPROVED BY _____

DESCRIPTIONS WRITTEN BY _____
DESCRIPTIONS CHECKED BY _____
MAPS COMPLETED BY _____
MAPS TO OUR PUB. ROADS _____
MAPS TO CONSTRUCTION _____


EQUATION IN BEARING
 $N. 29^{\circ} 09' 00'' E. BK.$
 $N. 29^{\circ} 04' 30'' E. AH.$


FA5 S-14(B)					
FED. ROAD DIST. NO.	STATE	FED. AID PROJ. NO.	R/W NO.	SHEET NO.	TOTAL SHEETS
6	MONT.	S-14(B)	3014-08	6	11

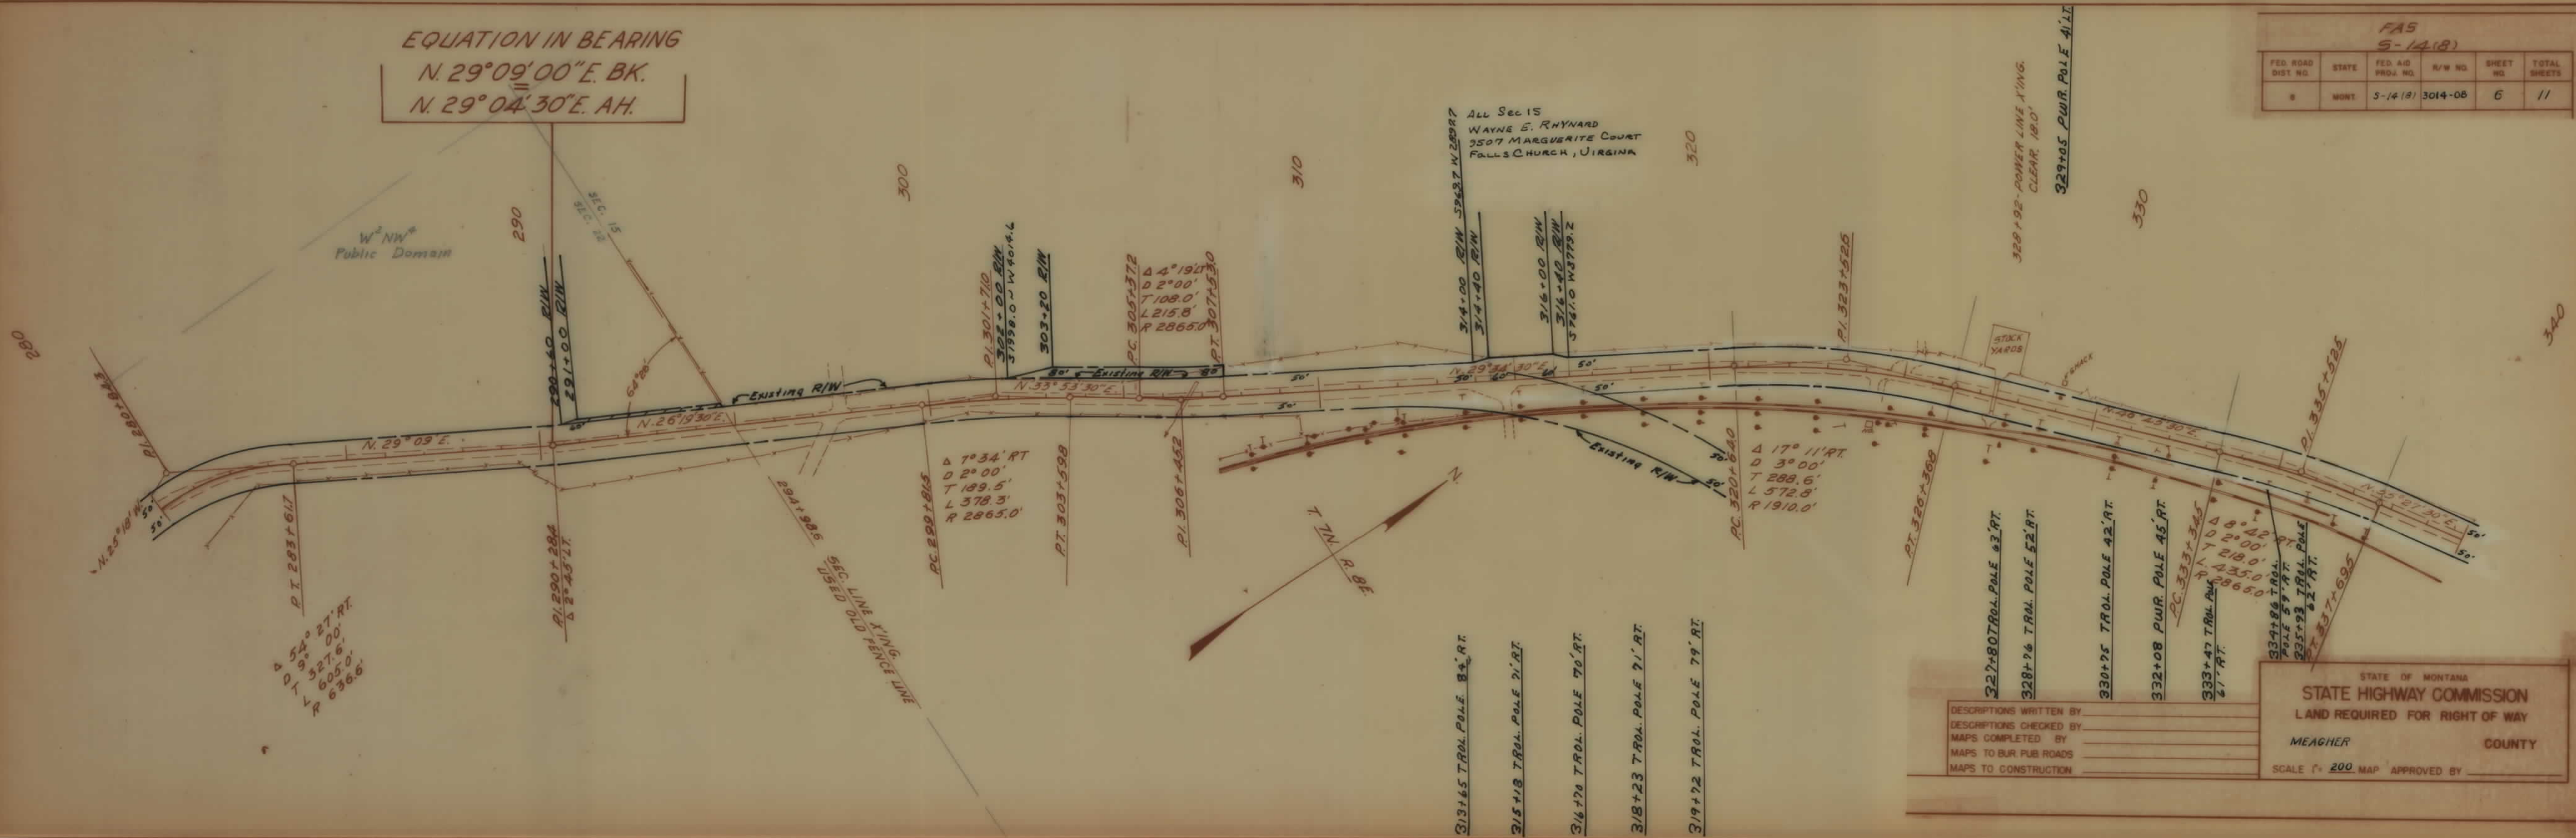

FA5
S 14 (B)

FED. ROAD DIST. NO.	STATE	FED. AID PROJ. NO.	R/W NO.	SHEET NO.	TOTAL SHEETS
8	MONT.	S-14 (B)	3014-08	7	11

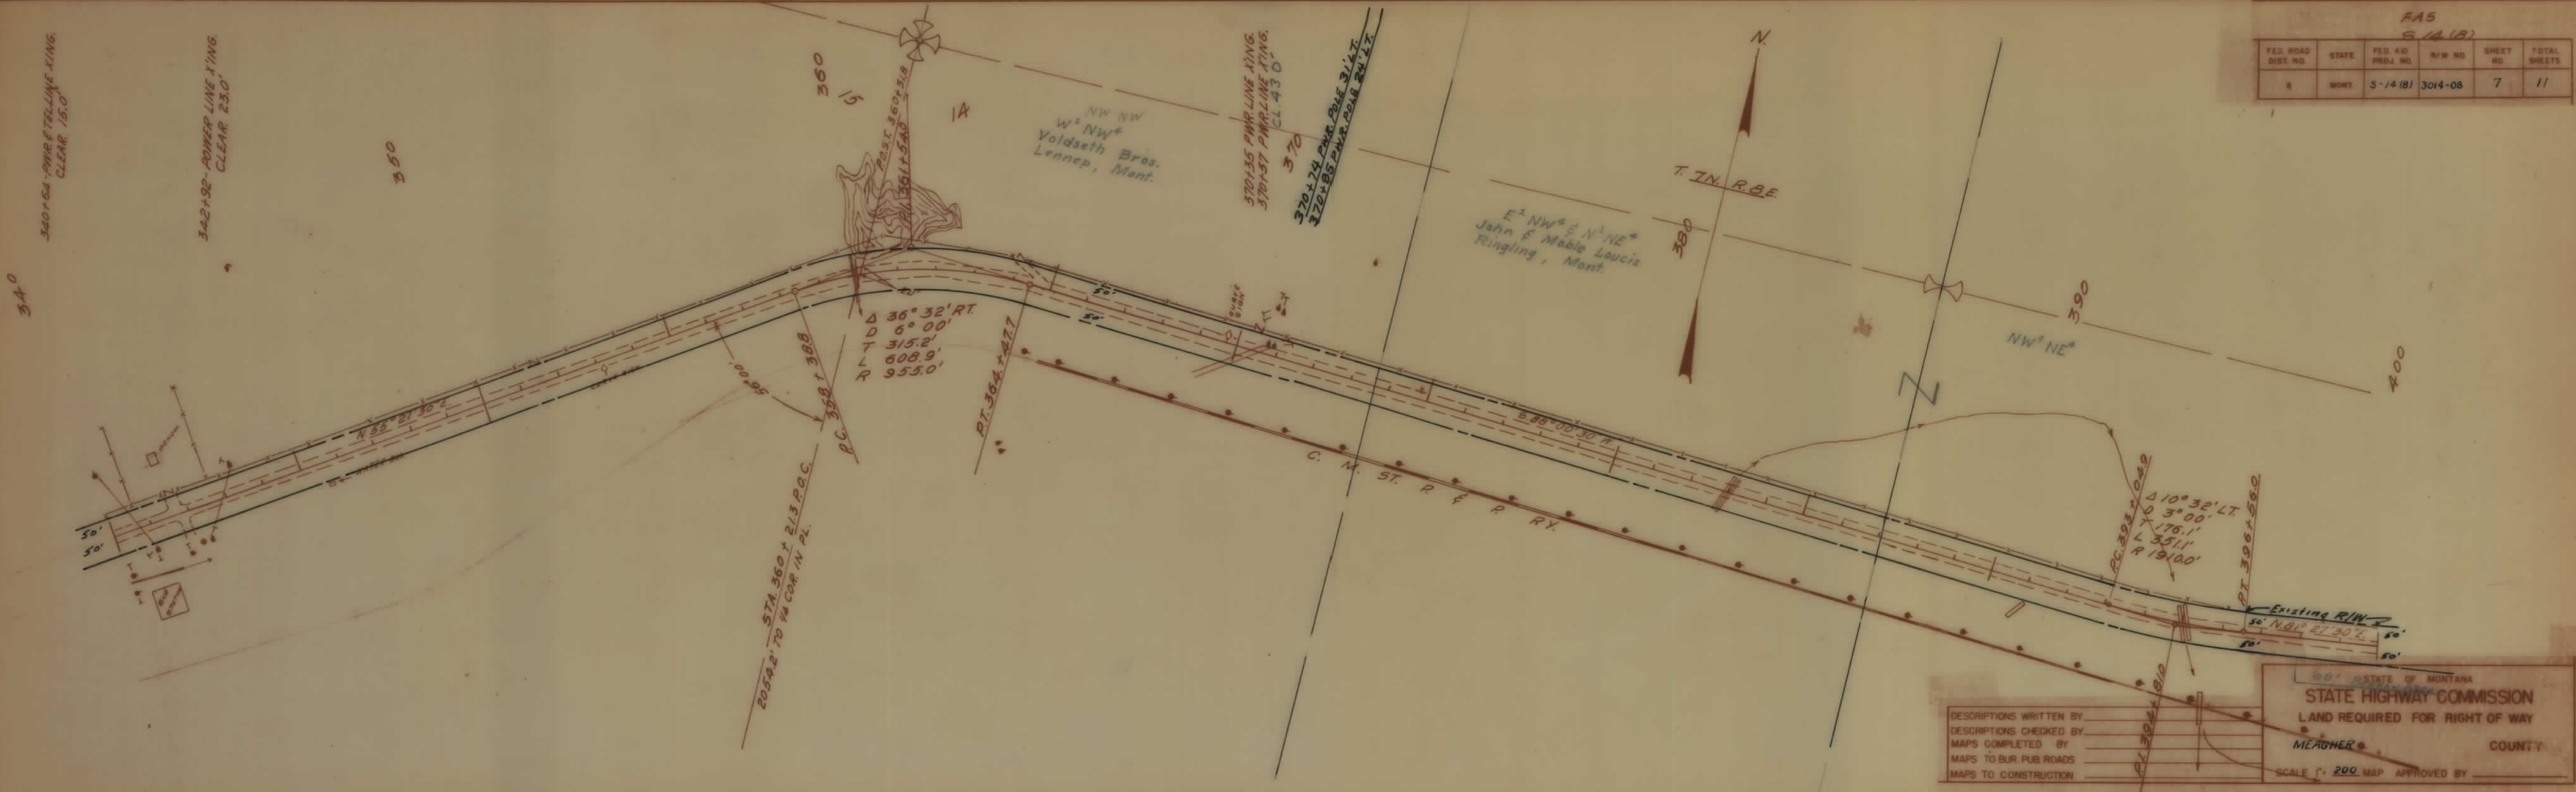

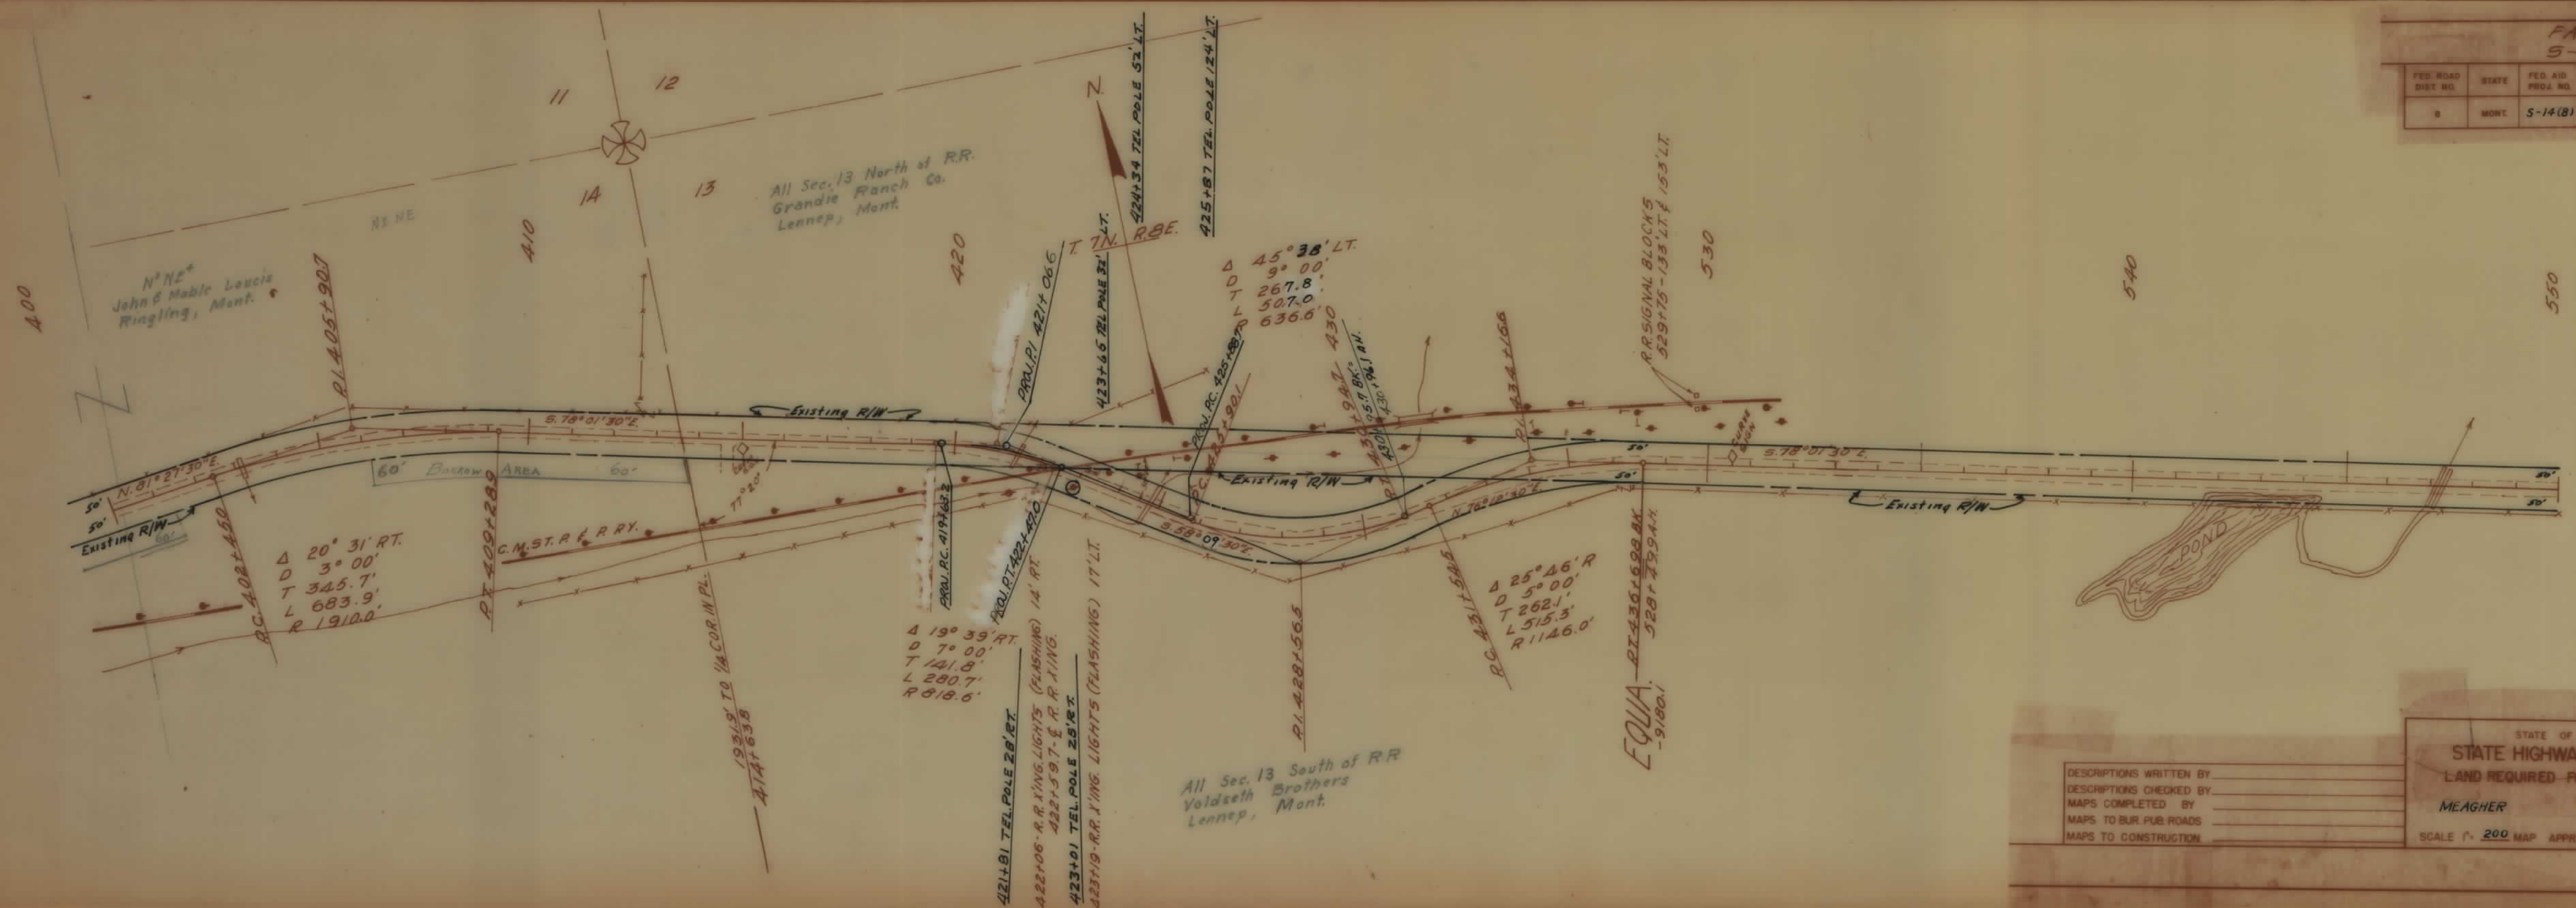

FA5
5-14(8)

FED. ROAD DIST. NO.	STATE	FED. AID PROJ. NO.	R/W NO.	SHEET NO.	TOTAL SHEETS
8	MONT.	5-14(8)	3014-08	8	11


STATE OF MONTANA
 STATE HIGHWAY COMMISSION
 LAND REQUIRED FOR RIGHT OF WAY
 MEAGHER COUNTY
 SCALE 1" = 200' MAP APPROVED BY _____

DESCRIPTIONS WRITTEN BY _____
 DESCRIPTIONS CHECKED BY _____
 MAPS COMPLETED BY _____
 MAPS TO BUR. PUB. ROADS _____
 MAPS TO CONSTRUCTION _____

All Sec. 13 South of R.R.
Edward V. George A. & Norman
M. Voldseth
Lennep, Mont.

S²N²
Voldseth Brothers
Lennep, Mont.

FAS 5-14(8)				
FED. ROAD DIST. NO.	STATE	FED. AID PROJ. NO.	R/W NO.	TOTAL SHEETS
8	MONT.	5-14(8)	3014-08	11

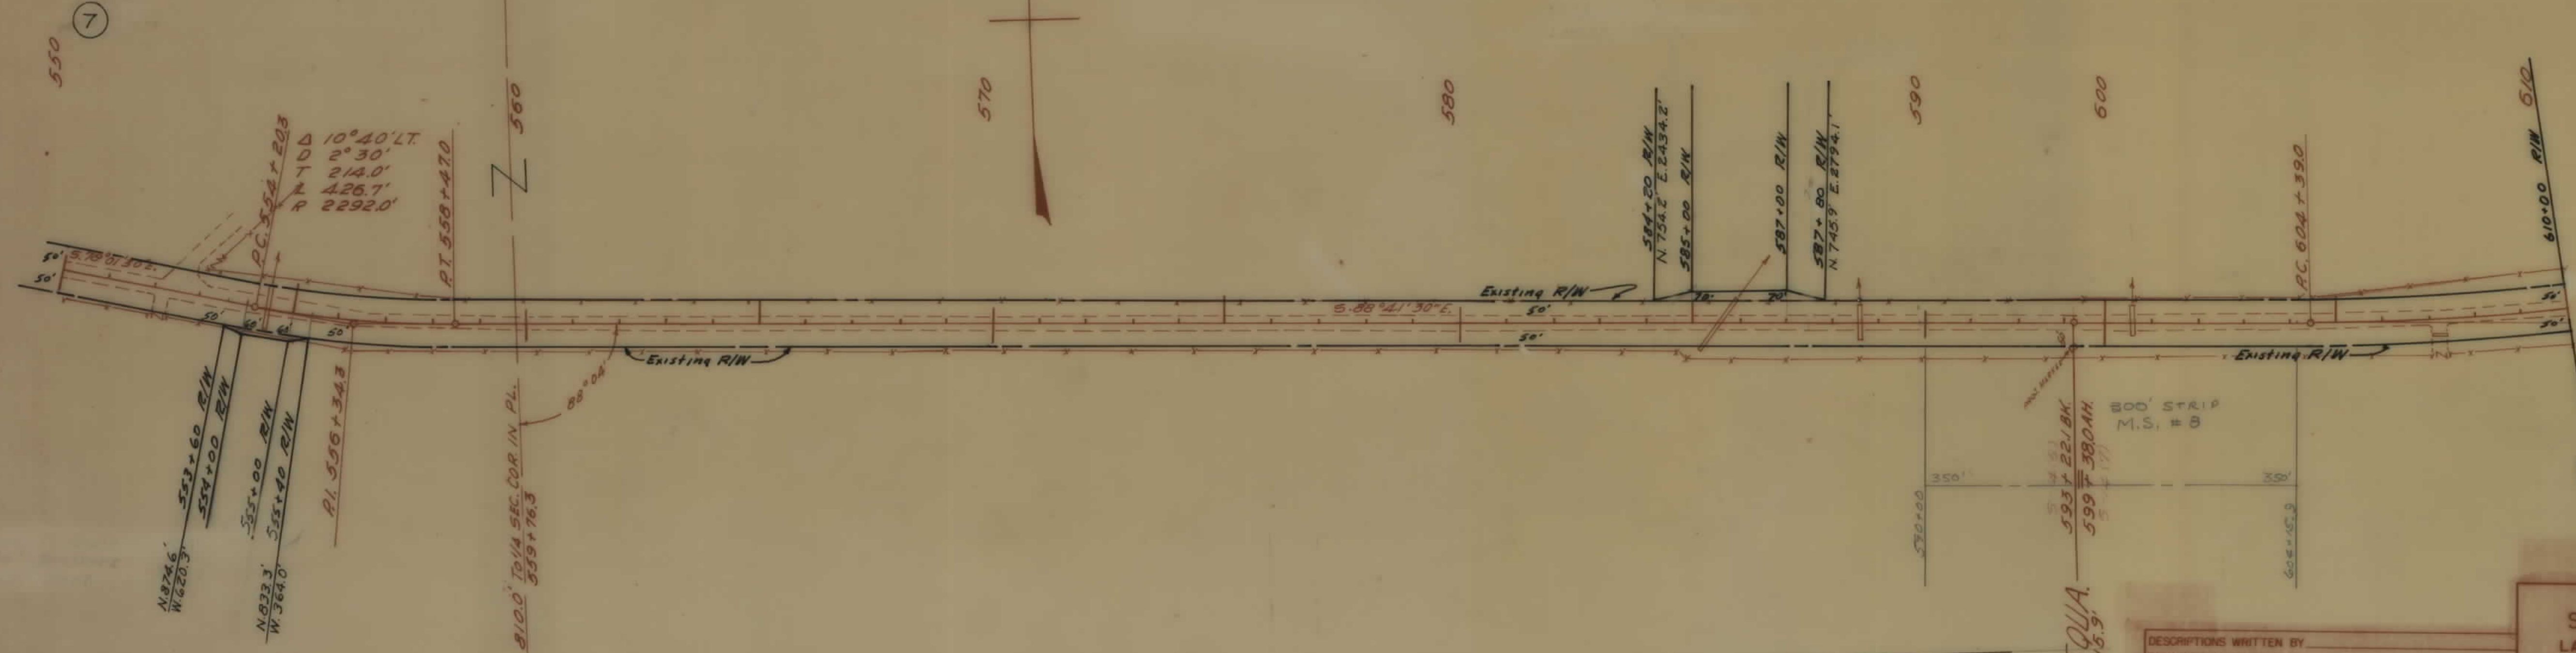

DESCRIPTIONS WRITTEN BY _____
 DESCRIPTIONS CHECKED BY _____
 MAPS COMPLETED BY _____
 MAPS TO BUR. PUB. ROADS _____
 MAPS TO CONSTRUCTION _____

STATE OF MONTANA
 STATE HIGHWAY COMMISSION
 LAND REQUIRED FOR RIGHT OF WAY
 MEAGHER COUNTY
 SCALE 1" = 200' MAP APPROVED BY _____

5th Nth
Voldseth Brothers

Δ 17° 48' LT
D 1° 00'
T 897.3'
L 1780.0'
R 5730.0'

SEC. 18
SEC. 17

SEC. LINE X'ING.
1823.9 TO SEC. COR. IN PL.

617+343

PT 622+19.0

All Sec. 17
Orvil Rostead
Lennep, Mont.

SEC. 8
SEC. 17

647+73 TEL. POLE 130' LT.

648+15 TEL. POLE 157' LT.

650+07 TEL. POLE 106' LT.

651+98 TEL. POLE 75' LT.

653+59 TEL. POLE 51' LT.

SE & ENEth
Clearance Herein
Lennep, Mont.

654+85 TEL. 50' LT.

1398.4' TO 1/4 COR. IN PL.
661+80.6 POC

M.S. #3
ALL THE NW 1/4 & SOUTHERLY
SIDE OF THE NORTHERLY R/W LINE
OF THE C.M. ST. P. & P. RY.
ROSTAD & ROSTAD
LENNEP, MONT.

PC 638+45.5

Δ 17° 14' LT
D 3° 00'
T 289.4'
L 574.4'
R 1910.0'

PT 644+19.9 BK + 38' EQUA.

644+16.1 AH.

C.M. ST. P. & P. RY.

N 56° 16' 30" E

660

Δ 44° 58' LT
D 5° 00'
T 474.3'
L 899.3'
R 1146.0'

660

PC 658+88.1

FAS S-14 (B)					
FED. ROAD DIST. NO.	STATE	FED. AID PROJ. NO.	R/W NO.	SHEET NO.	TOTAL SHEETS
8	MONT.	S-14 (B)	3014-08	10	11

STATE OF MONTANA	
STATE HIGHWAY COMMISSION	
LAND REQUIRED FOR RIGHT OF WAY	
MEAGHER	COUNTY
SCALE 1" = 200' MAP APPROVED BY	

DESCRIPTIONS WRITTEN BY
DESCRIPTIONS CHECKED BY
MAPS COMPLETED BY
MAPS TO BUR. PUB. ROADS
MAPS TO CONSTRUCTION

