


PLANS

NOT

TO

SCALE

FED. ROAD DIST. NO.	STATE	FED. AID PROJ. NO.	FISCAL YEAR	SHEET NO.	TOTAL SHEETS
1	MONT.	S 14-3	R/W 3/14	1	8

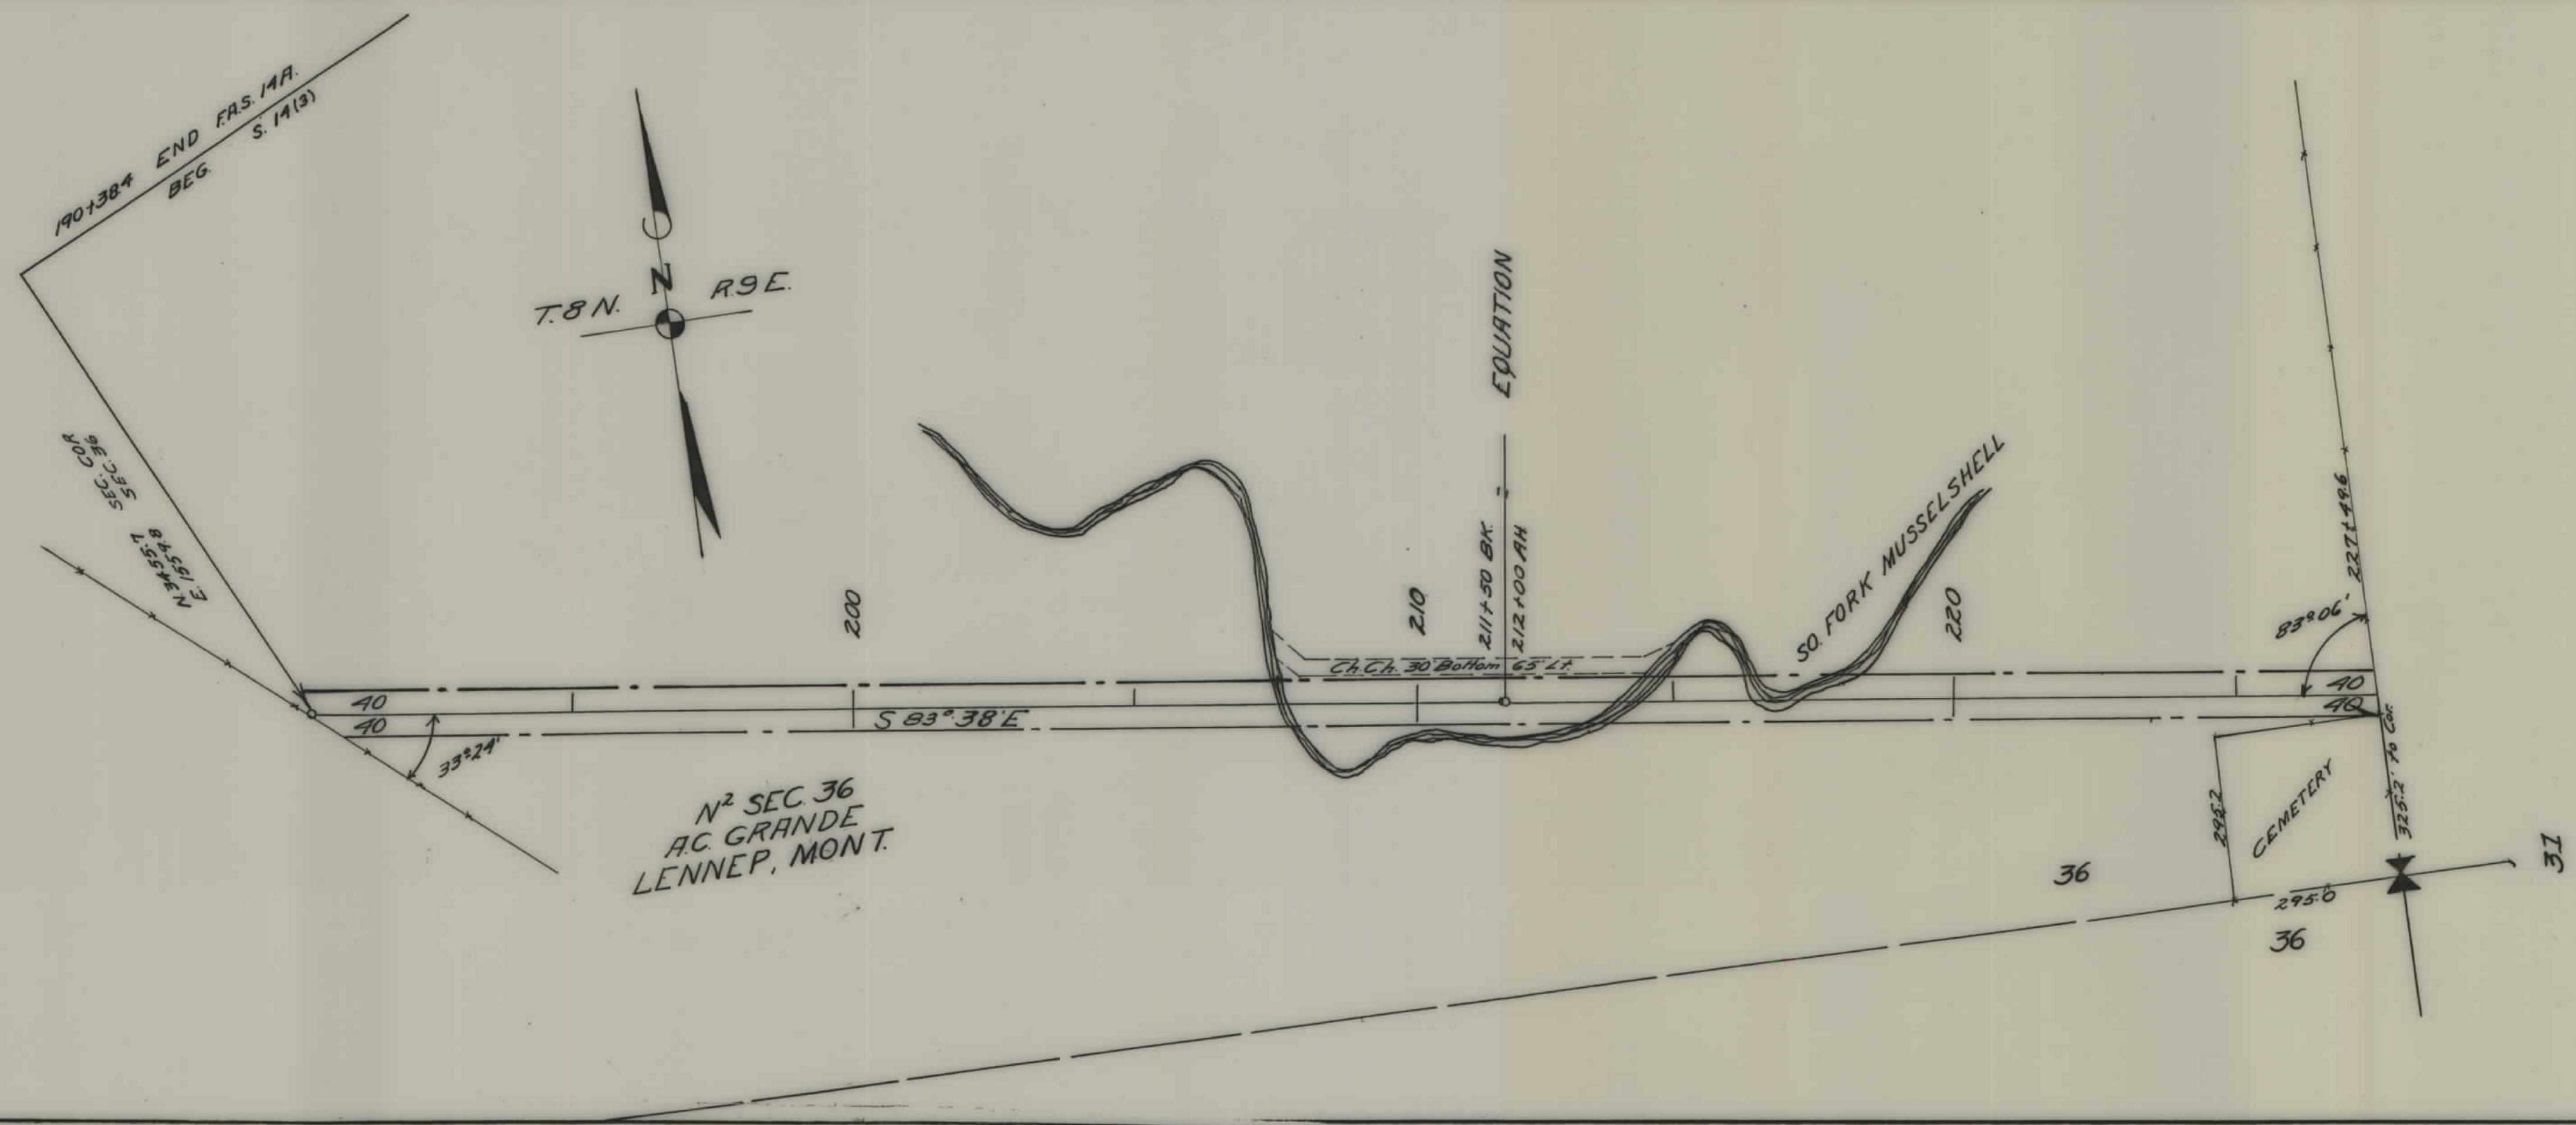

STATE OF MONTANA
STATE HIGHWAY COMMISSION
 PLAT SHOWING LAND
 REQUIRED FOR RIGHT OF WAY
MEAGHER COUNTY

SCALE 1"=200' MAP COMPLETED _____

DESCRIPTIONS WRITTEN BY _____ DATE _____


DESCRIPTIONS CHECKED BY _____ DATE _____

APPROVED BY _____ PLANS DEPT.


APPROVED BY _____ R/W ENGINEER

FED. ROAD DIST. NO.	STATE	FED. AID PROJ. NO.	FISCAL YEAR	SHEET NO.	TOTAL SHEETS
1	MONT.	5 14-3	14 3/14	2	8

SEC. 31
MINA VOLDSETH
LENNEP, MONT.

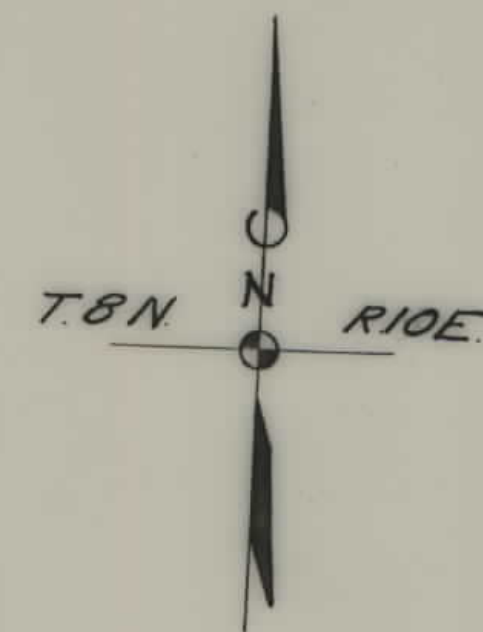

$\Delta = 21^{\circ}30' \text{ LT}$
 $D = 2^{\circ}00'$
 $T = 544.0'$
 $L = 1075.0'$
 $R = 2865.0'$

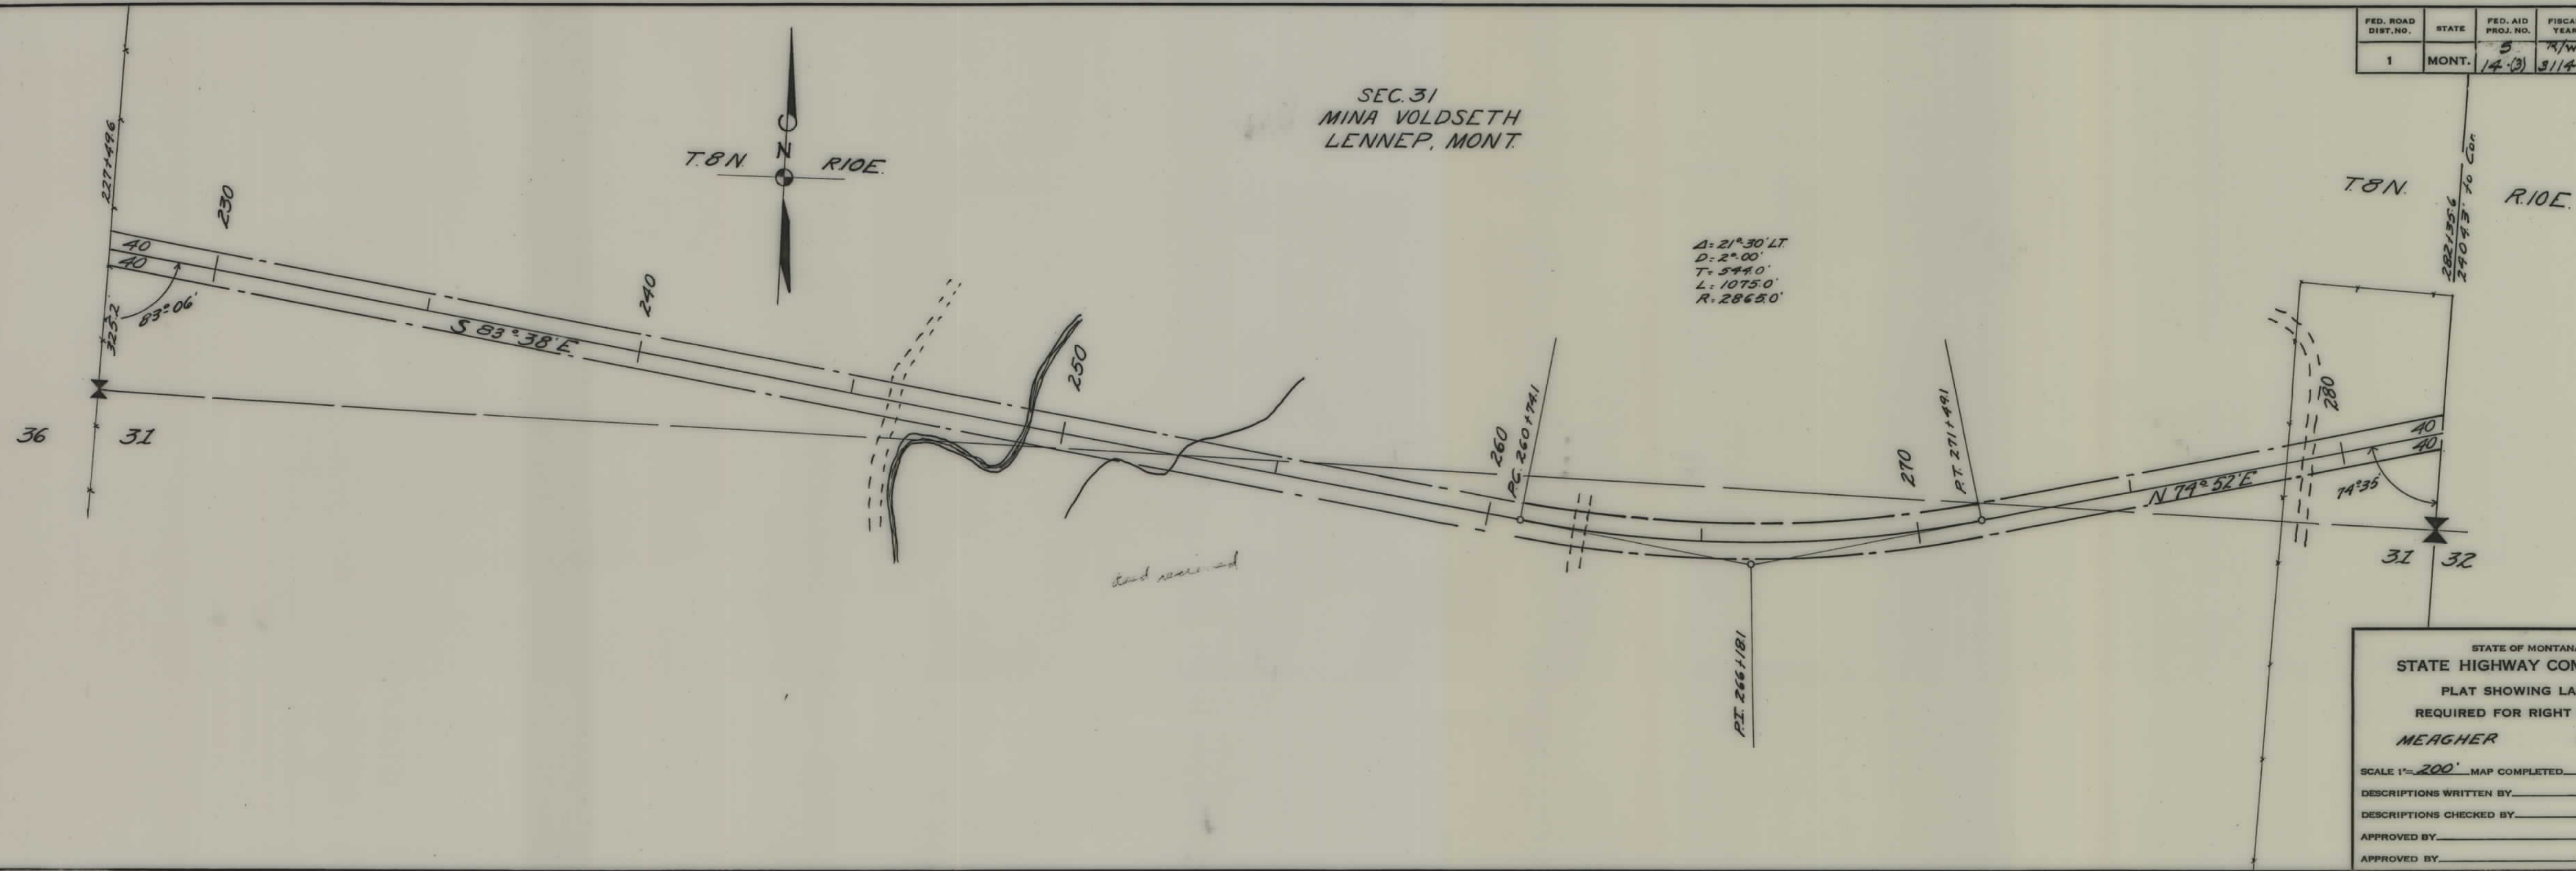

STATE OF MONTANA
 STATE HIGHWAY COMMISSION
 PLAT SHOWING LAND
 REQUIRED FOR RIGHT OF WAY
 MEAGHER COUNTY

SCALE 1"=200' MAP COMPLETED _____


DESCRIPTIONS WRITTEN BY _____ DATE _____

DESCRIPTIONS CHECKED BY _____ DATE _____


APPROVED BY _____ PLANS DEPT.

APPROVED BY _____ R/W ENGINEER

FED. ROAD DIST. NO.	STATE	FED. AID PROJ. NO.	FISCAL YEAR	SHEET NO.	TOTAL SHEETS
1	MONT.	S 14-3	R/W 3114	3	8

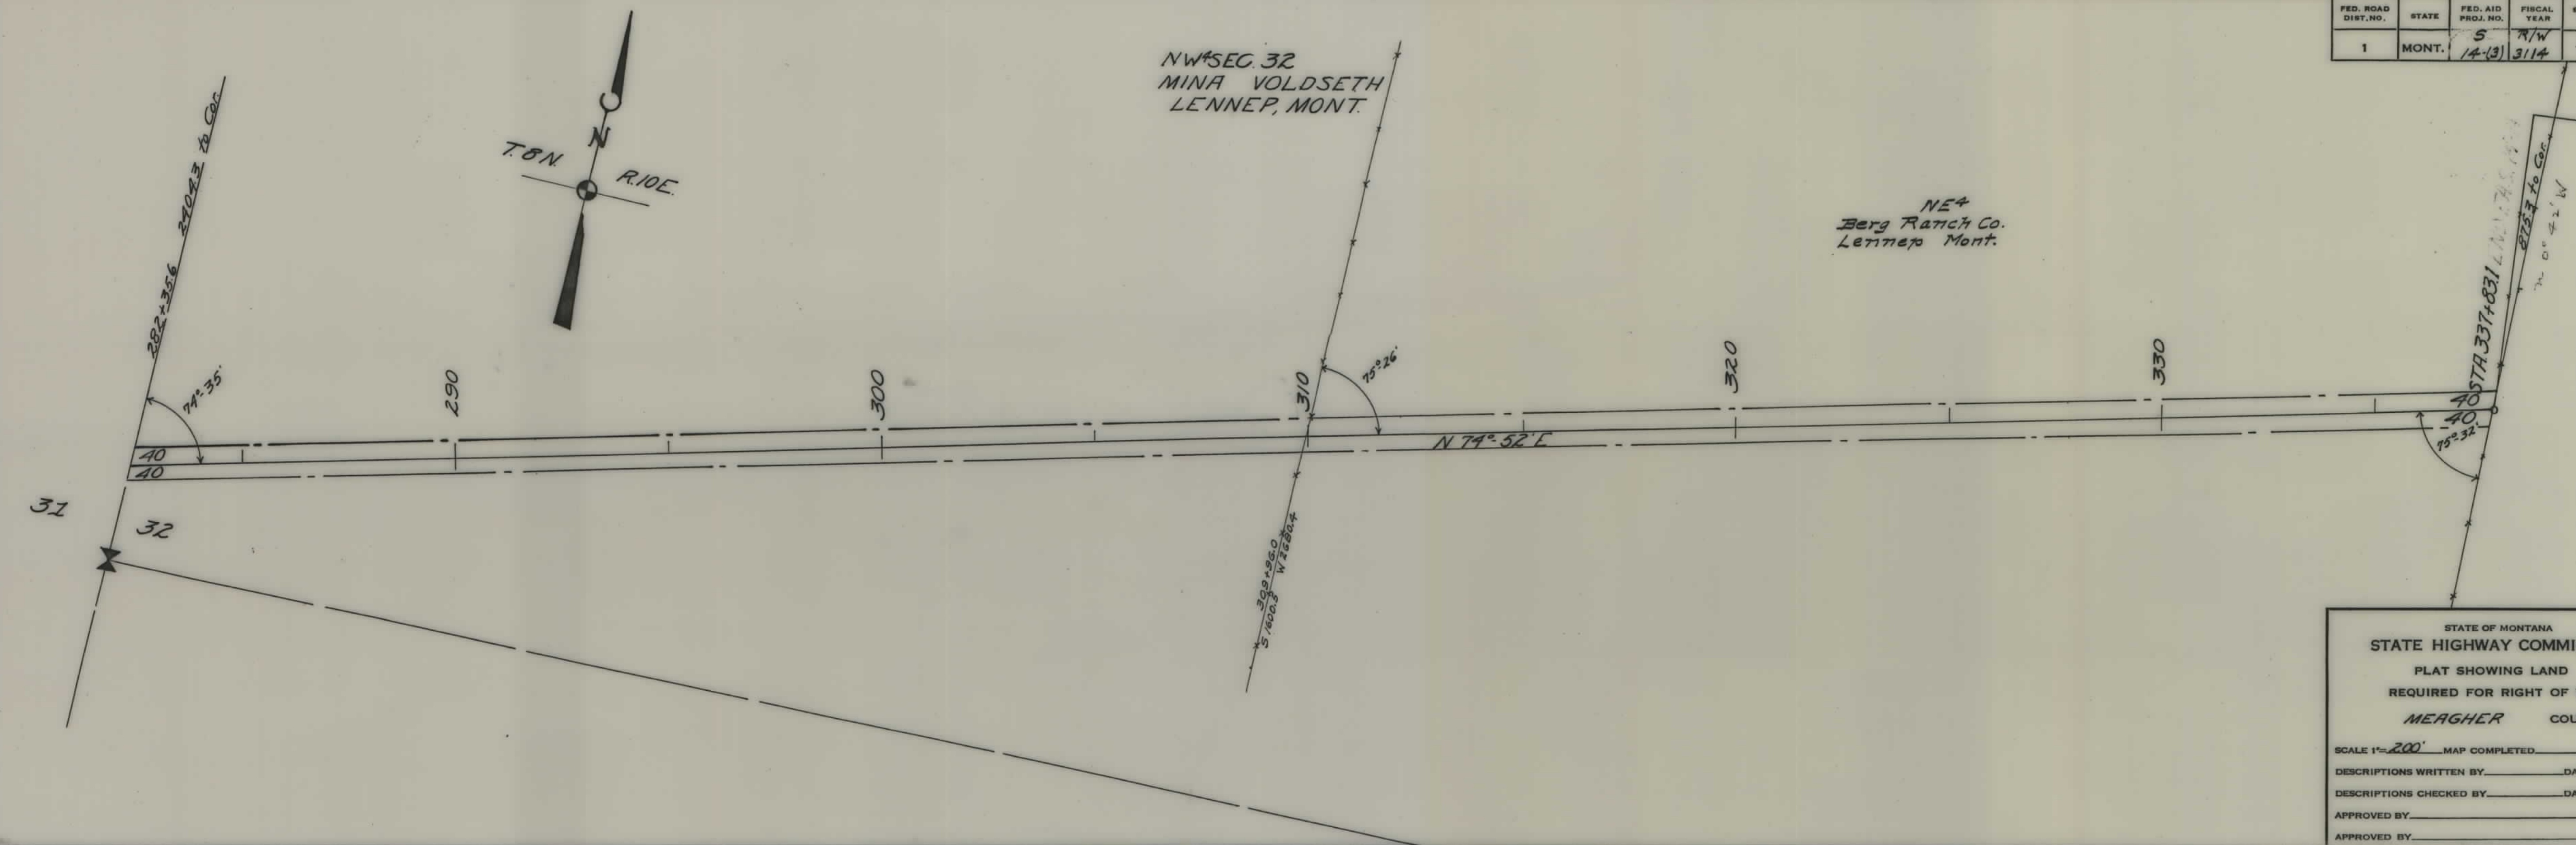

FED. ROAD DIST. NO.	STATE	FED. AID PROJ. NO.	FISCAL YEAR	SHEET NO.	TOTAL SHEETS
1	MONT.	5 1413	R/W 314	4	8

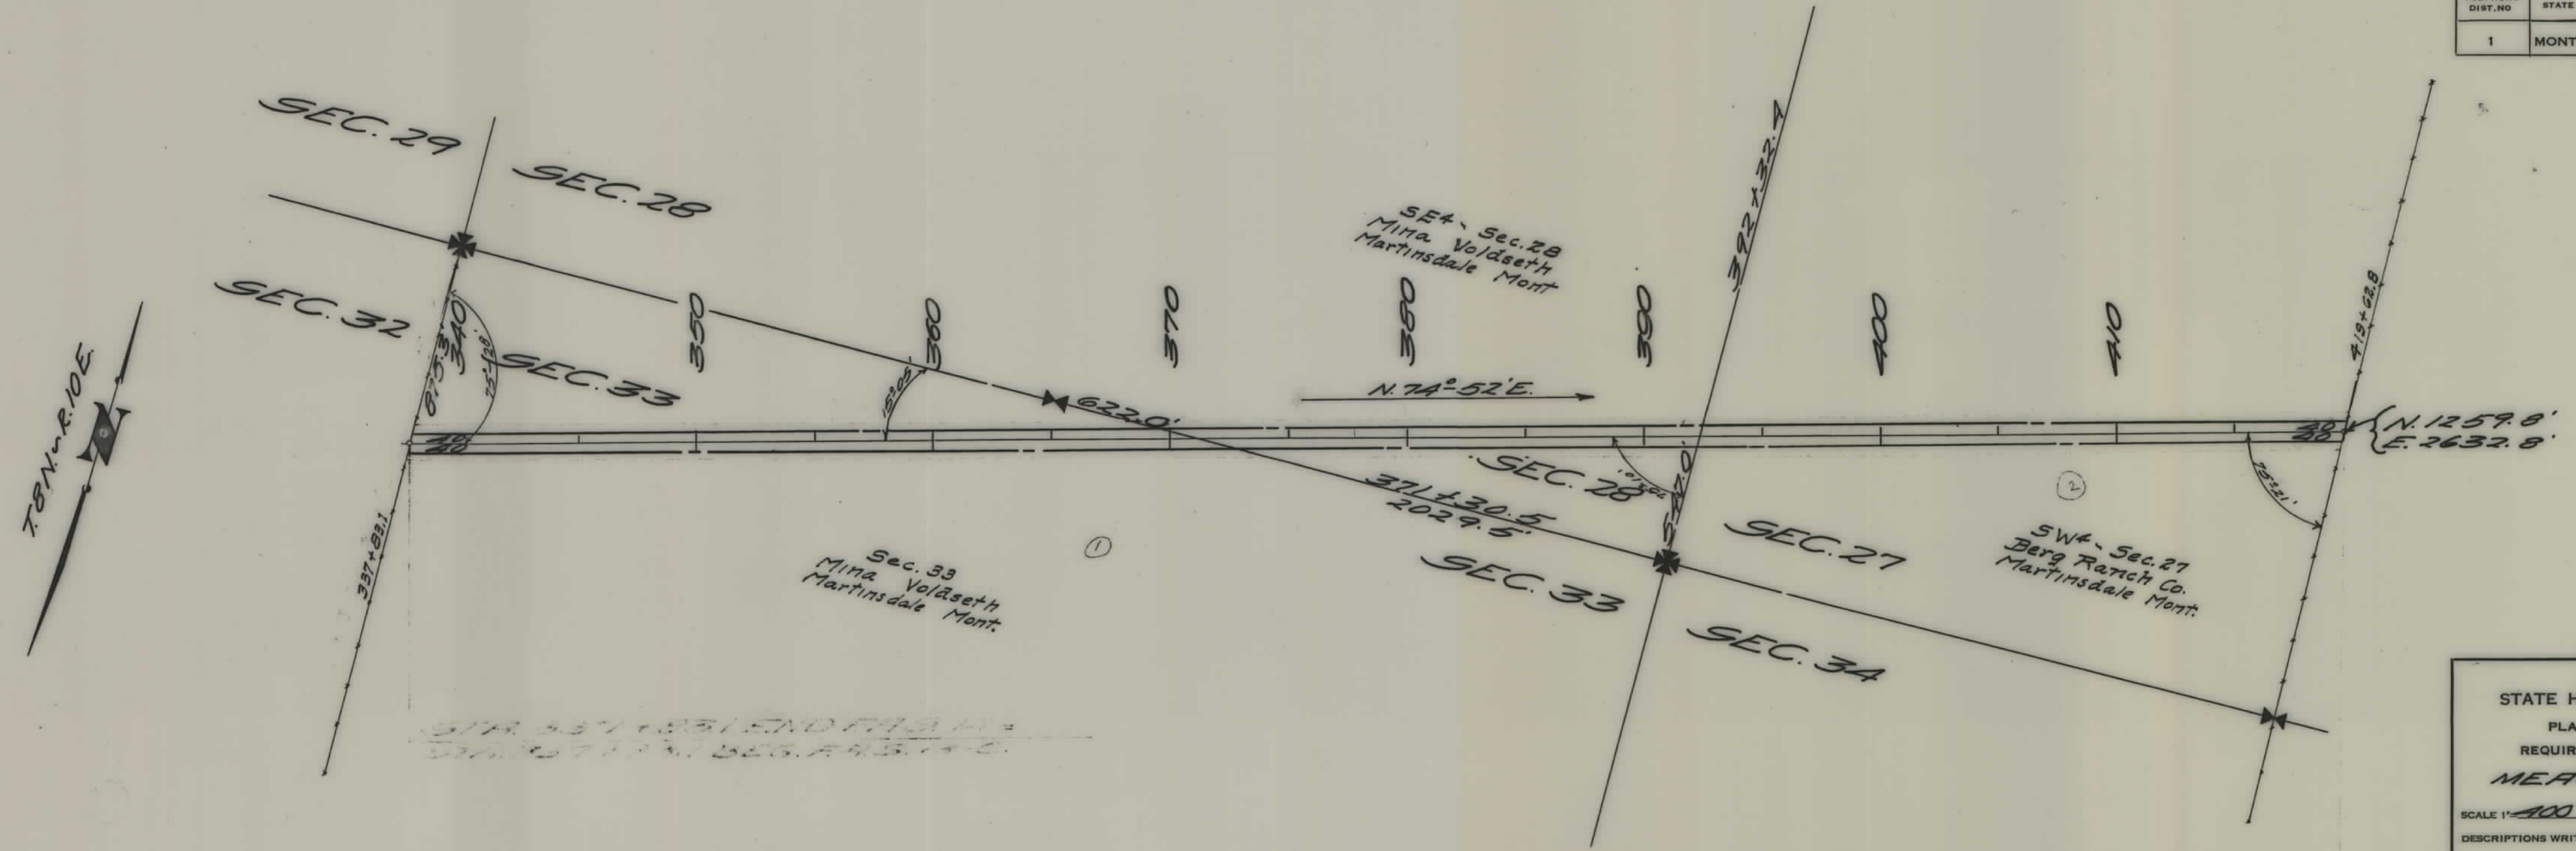

STATE OF MONTANA
STATE HIGHWAY COMMISSION
PLAT SHOWING LAND
REQUIRED FOR RIGHT OF WAY
MEAGHER COUNTY

SCALE 1" = 400' MAP COMPLETED _____


DESCRIPTIONS WRITTEN BY _____ DATE _____

DESCRIPTIONS CHECKED BY _____ DATE _____

APPROVED BY _____ PLANS DEPT.

APPROVED BY _____ R/W ENGINEER


FED. ROAD DIST. NO.	STATE	FED. AID PROJ. NO.	STATE R/W No.	SHEET NO.	TOTAL SHEETS
1	MONT.	51A13	3114	5	8

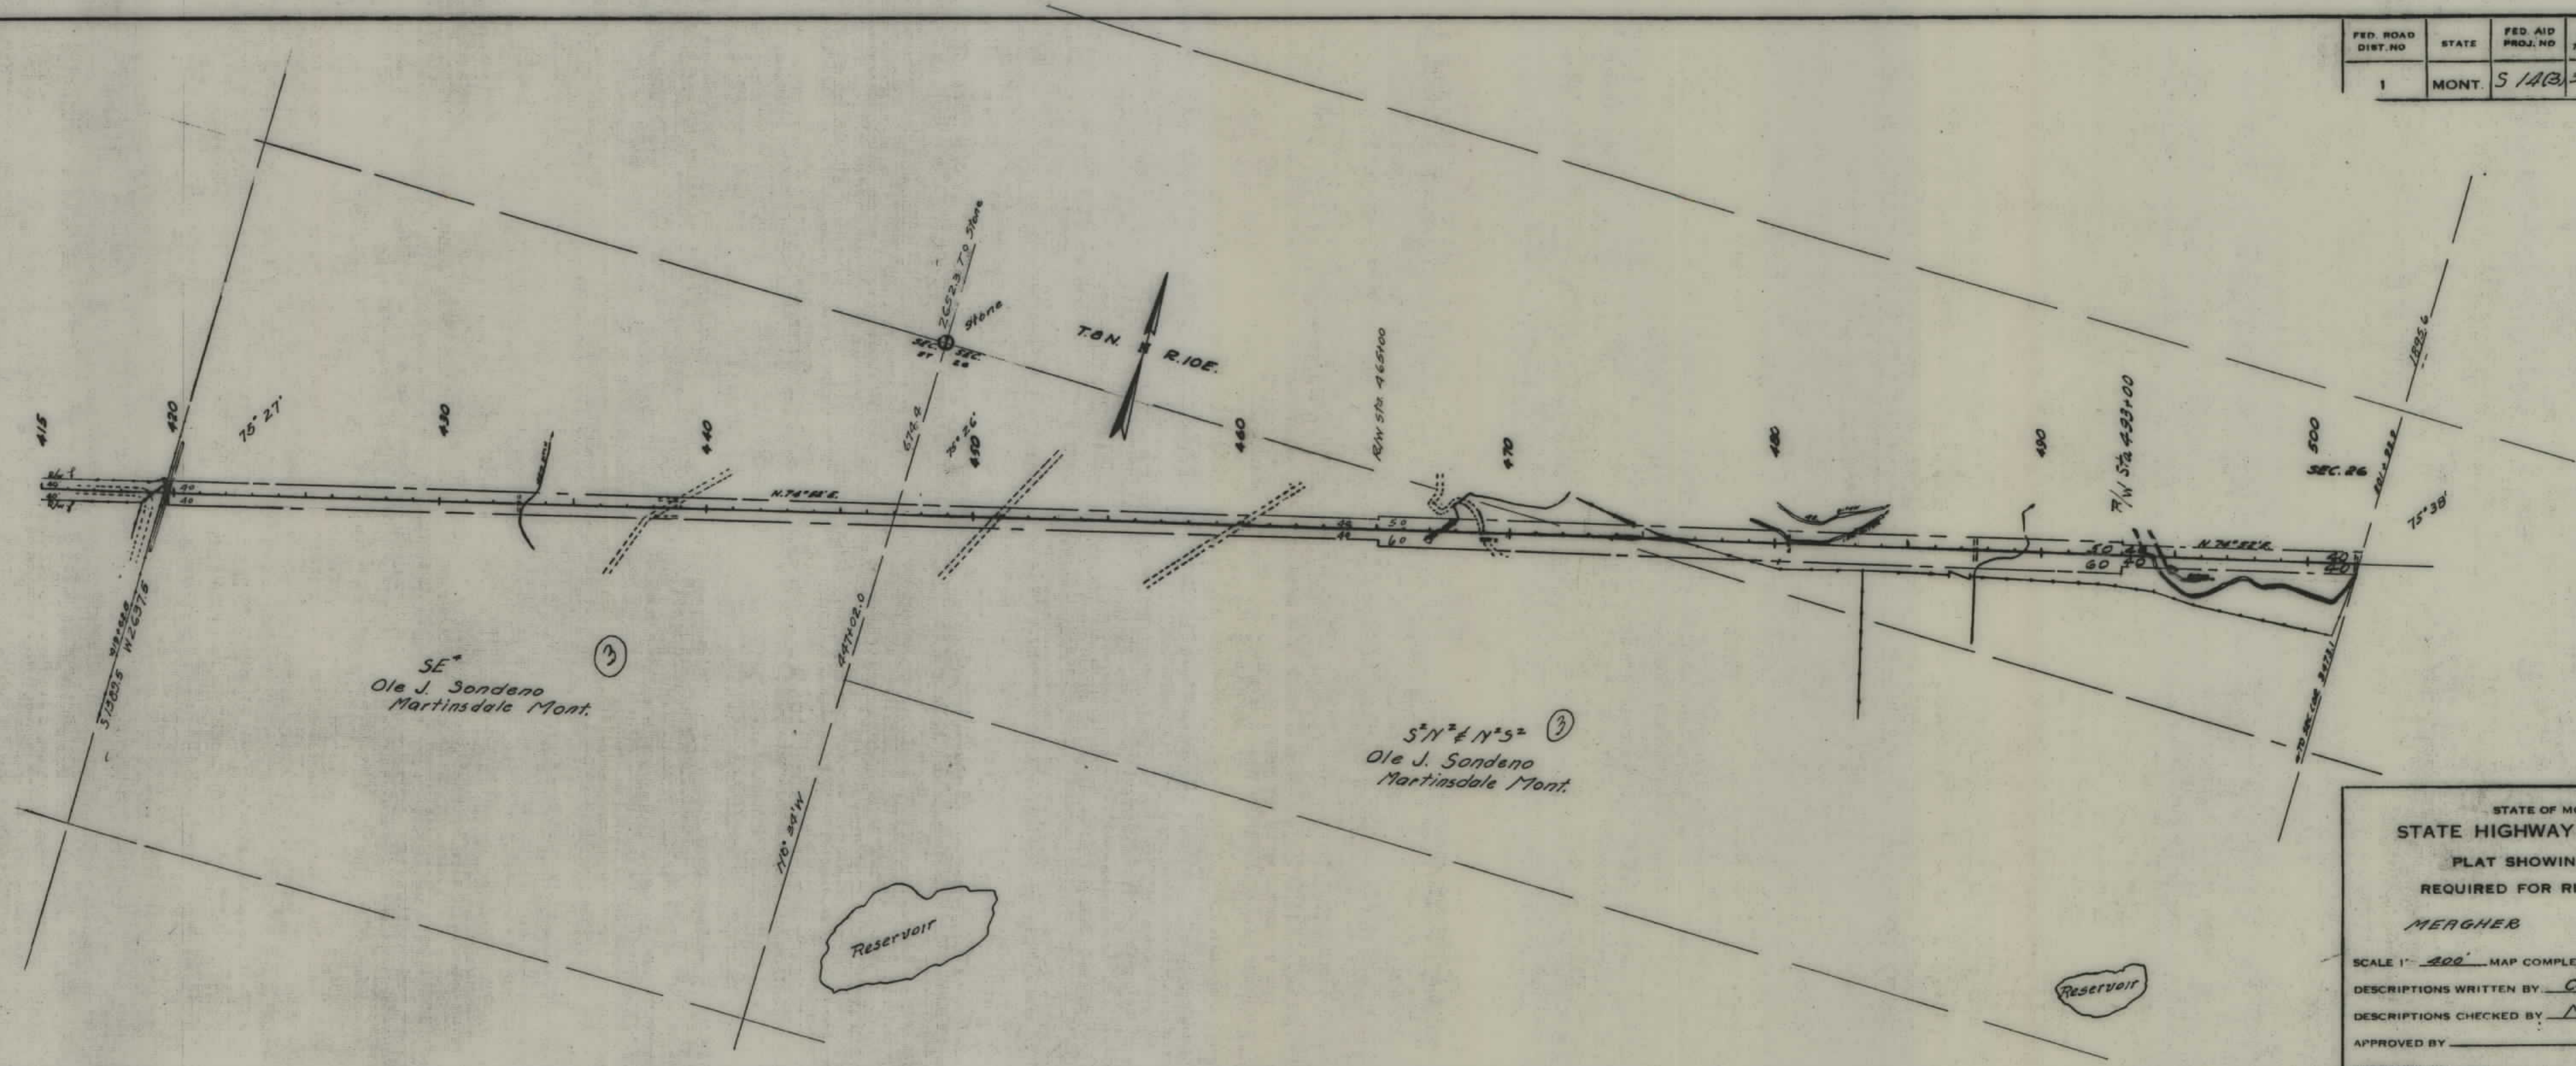

STATE OF MONTANA
 STATE HIGHWAY COMMISSION
 PLAT SHOWING LAND
 REQUIRED FOR RIGHT OF WAY
 MERGHER COUNTY

SCALE 1" = 400' MAP COMPLETED April 1946
 DESCRIPTIONS WRITTEN BY C.F.W. DATE _____
 DESCRIPTIONS CHECKED BY M.B. DATE _____
 APPROVED BY _____ PLANS DEPT.
 APPROVED BY _____ R.W. ENGINEER

FED. ROAD DIST. NO.	STATE	FED. AID PROJ. NO.	STATE T/W No.	SHEET NO.	TOTAL SHEETS
1	MONT.	514(2)	3114	6	8

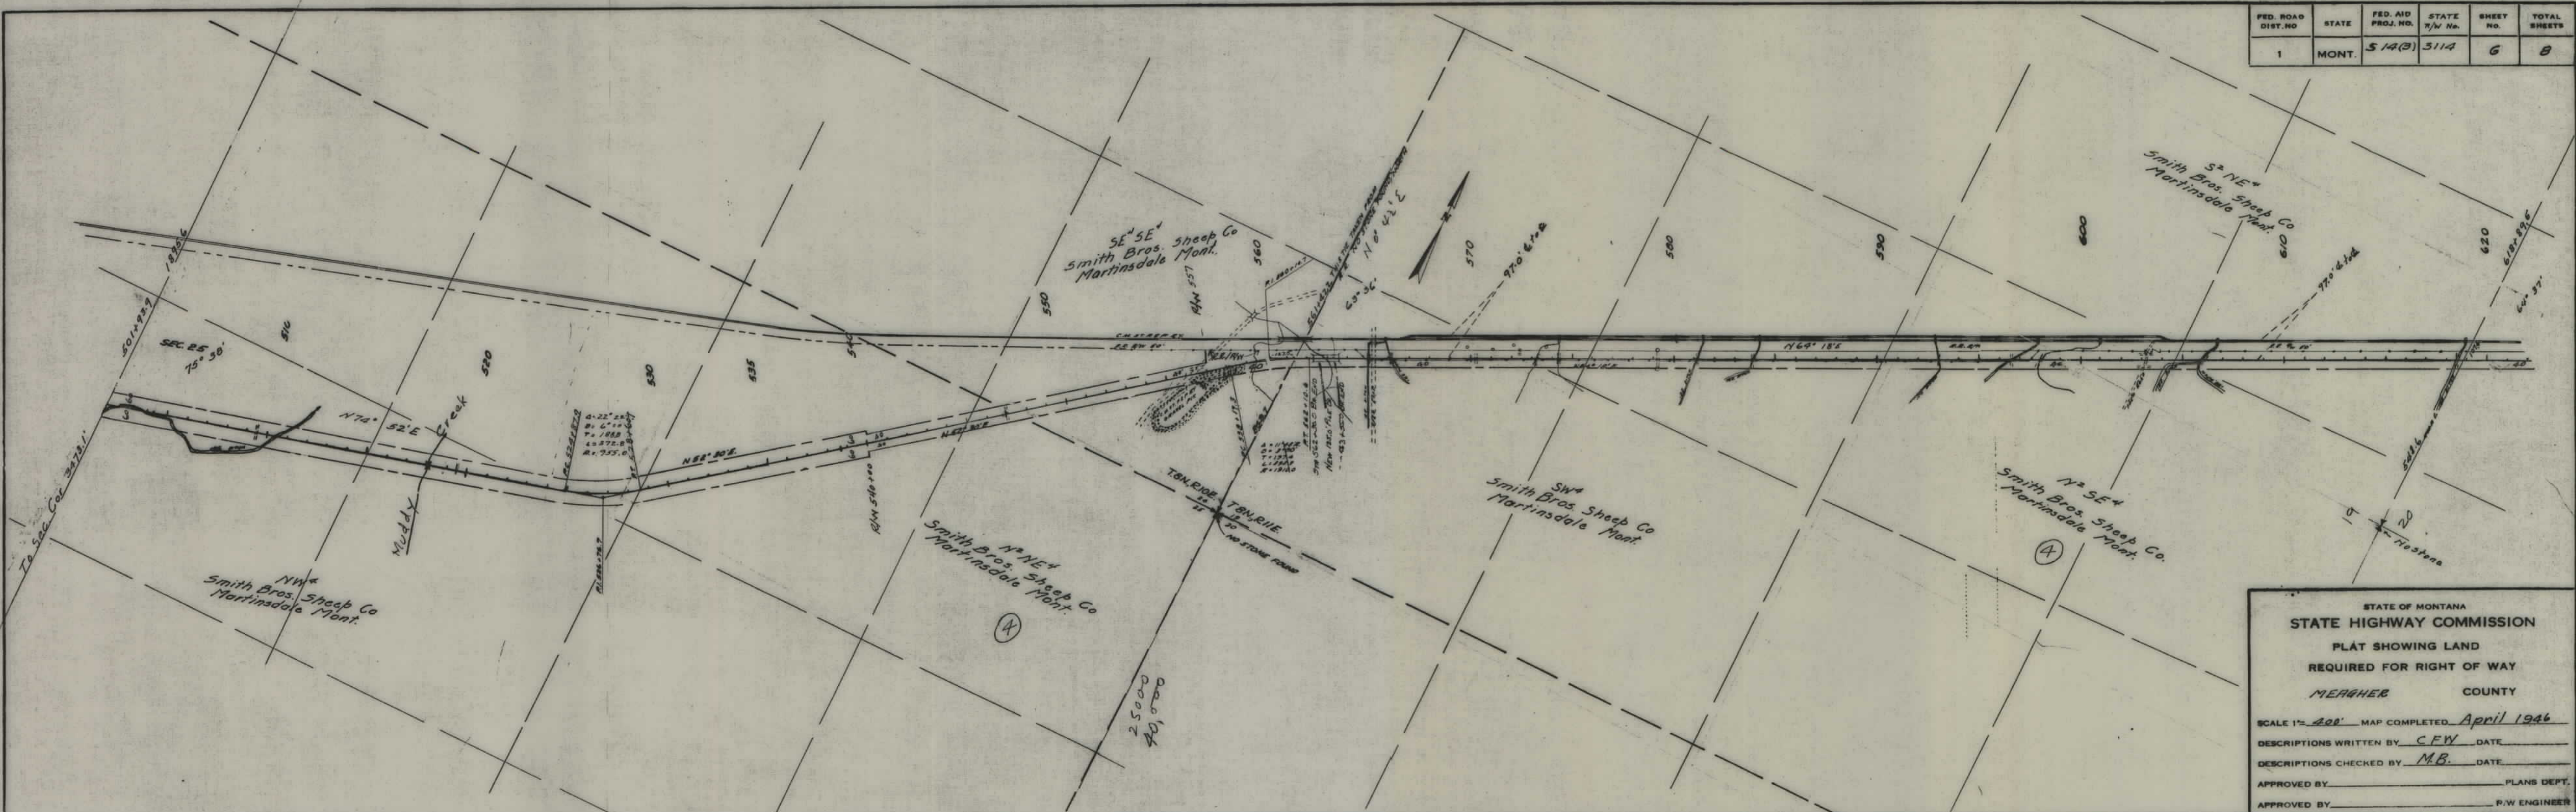

STATE OF MONTANA
STATE HIGHWAY COMMISSION
 PLAT SHOWING LAND
 REQUIRED FOR RIGHT OF WAY
 MEADHER COUNTY

SCALE 1" = 400' MAP COMPLETED April 1946


DESCRIPTIONS WRITTEN BY CFW DATE _____

DESCRIPTIONS CHECKED BY M.B. DATE _____

APPROVED BY _____ PLANS DEPT.

APPROVED BY _____ P.W. ENGINEER

FED. ROAD DIST. NO.	STATE	FED. AID PROJ. NO.	STATE R/W No.	SHEET NO.	TOTAL SHEETS
1	MONT	S 14-3	3114	7	8

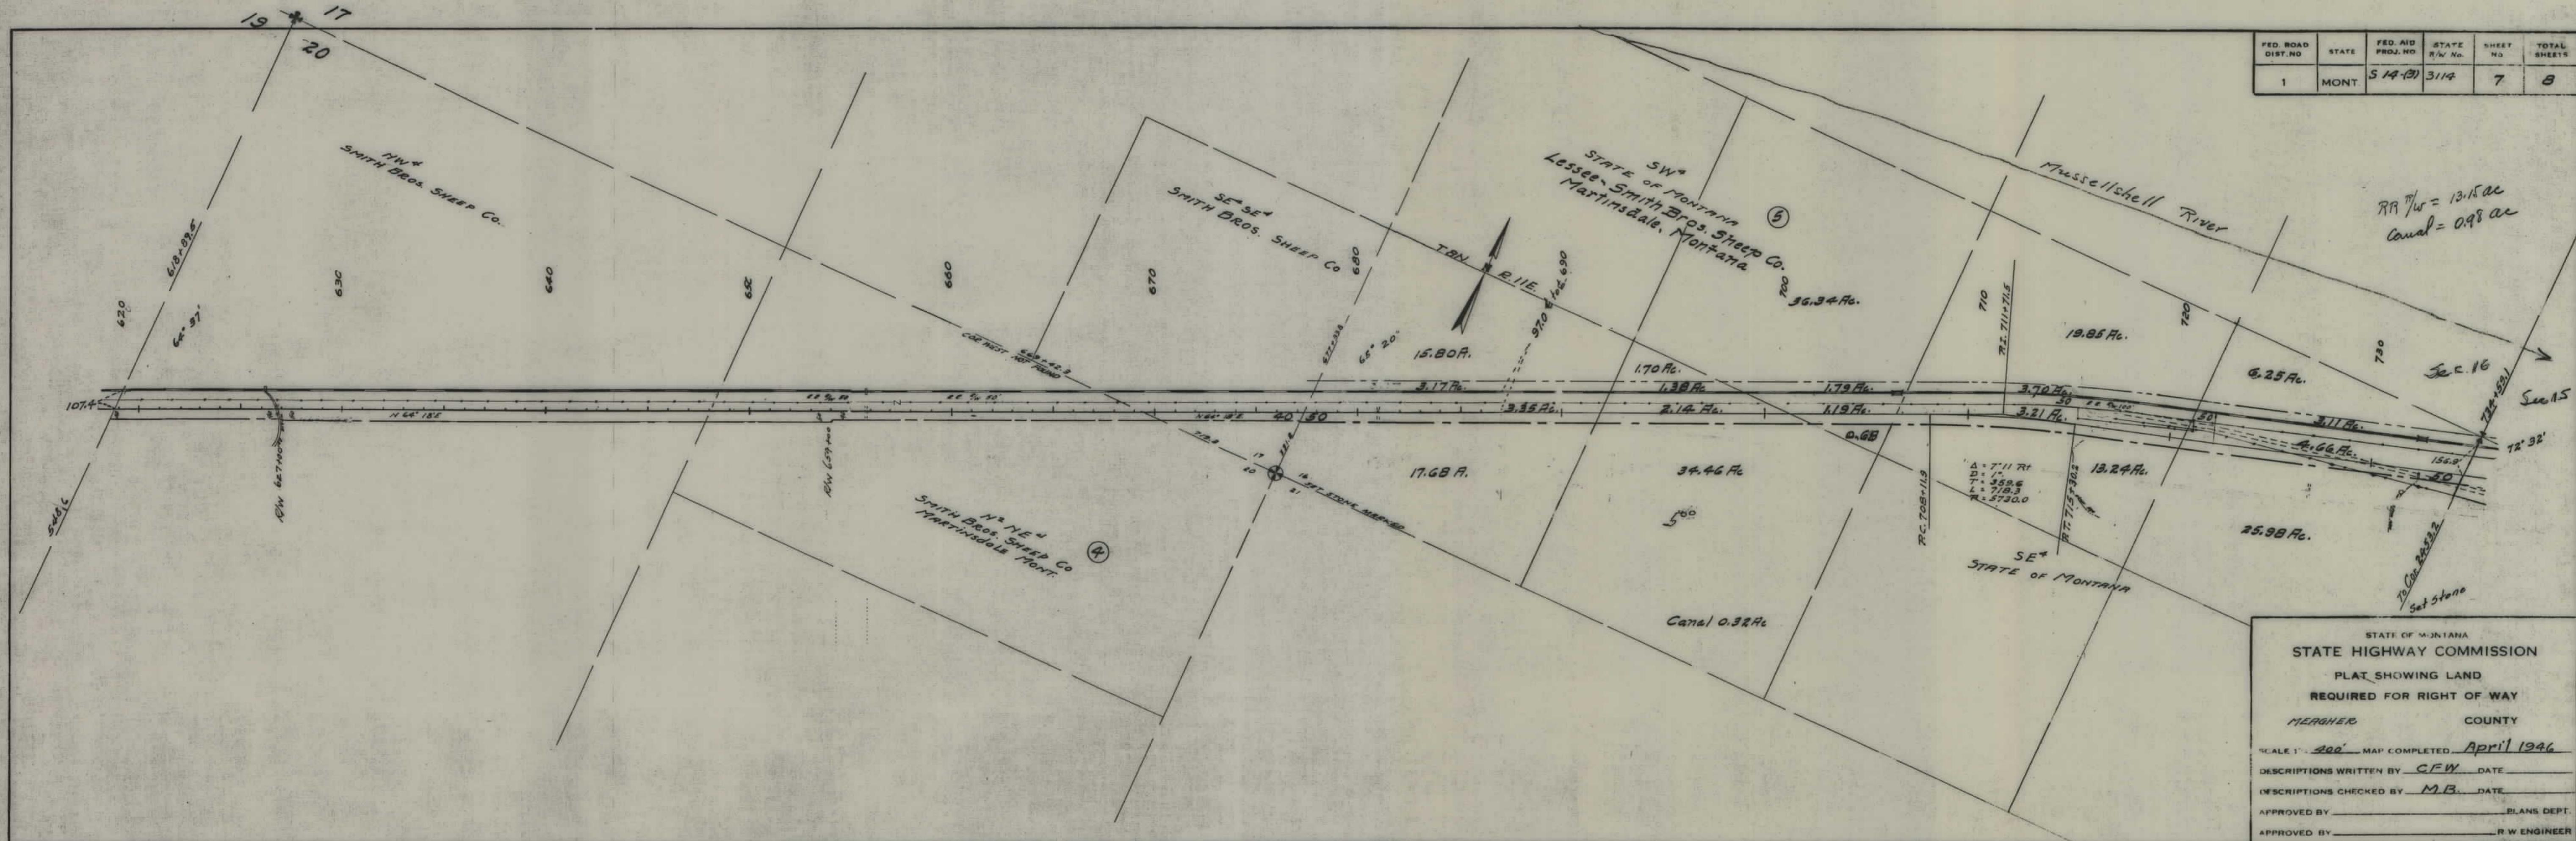

RR π/w = 13.15 ac
Canal = 0.98 ac

STATE OF MONTANA
STATE HIGHWAY COMMISSION
PLAT SHOWING LAND
REQUIRED FOR RIGHT OF WAY
MERGHER COUNTY

SCALE 1" = 400' MAP COMPLETED April 1946

DESCRIPTIONS WRITTEN BY CFW DATE

DESCRIPTIONS CHECKED BY MB DATE

APPROVED BY PLANS DEPT.

APPROVED BY R W ENGINEER

1801-87

