


PLANS
NOT
TO
SCALE

PLAN SHEET
MISSING
#

FED. ROAD DIST. NO.	STATE	FED. AID PROJECT NUMBERS		STATE NO.	SHEET NO.	TOTAL SHEETS
		CONST. NO.	R/W NO.			
8	MONT.		S-15 (10)	3015-10	2	3

POPLAR ~ FLAXVILLE

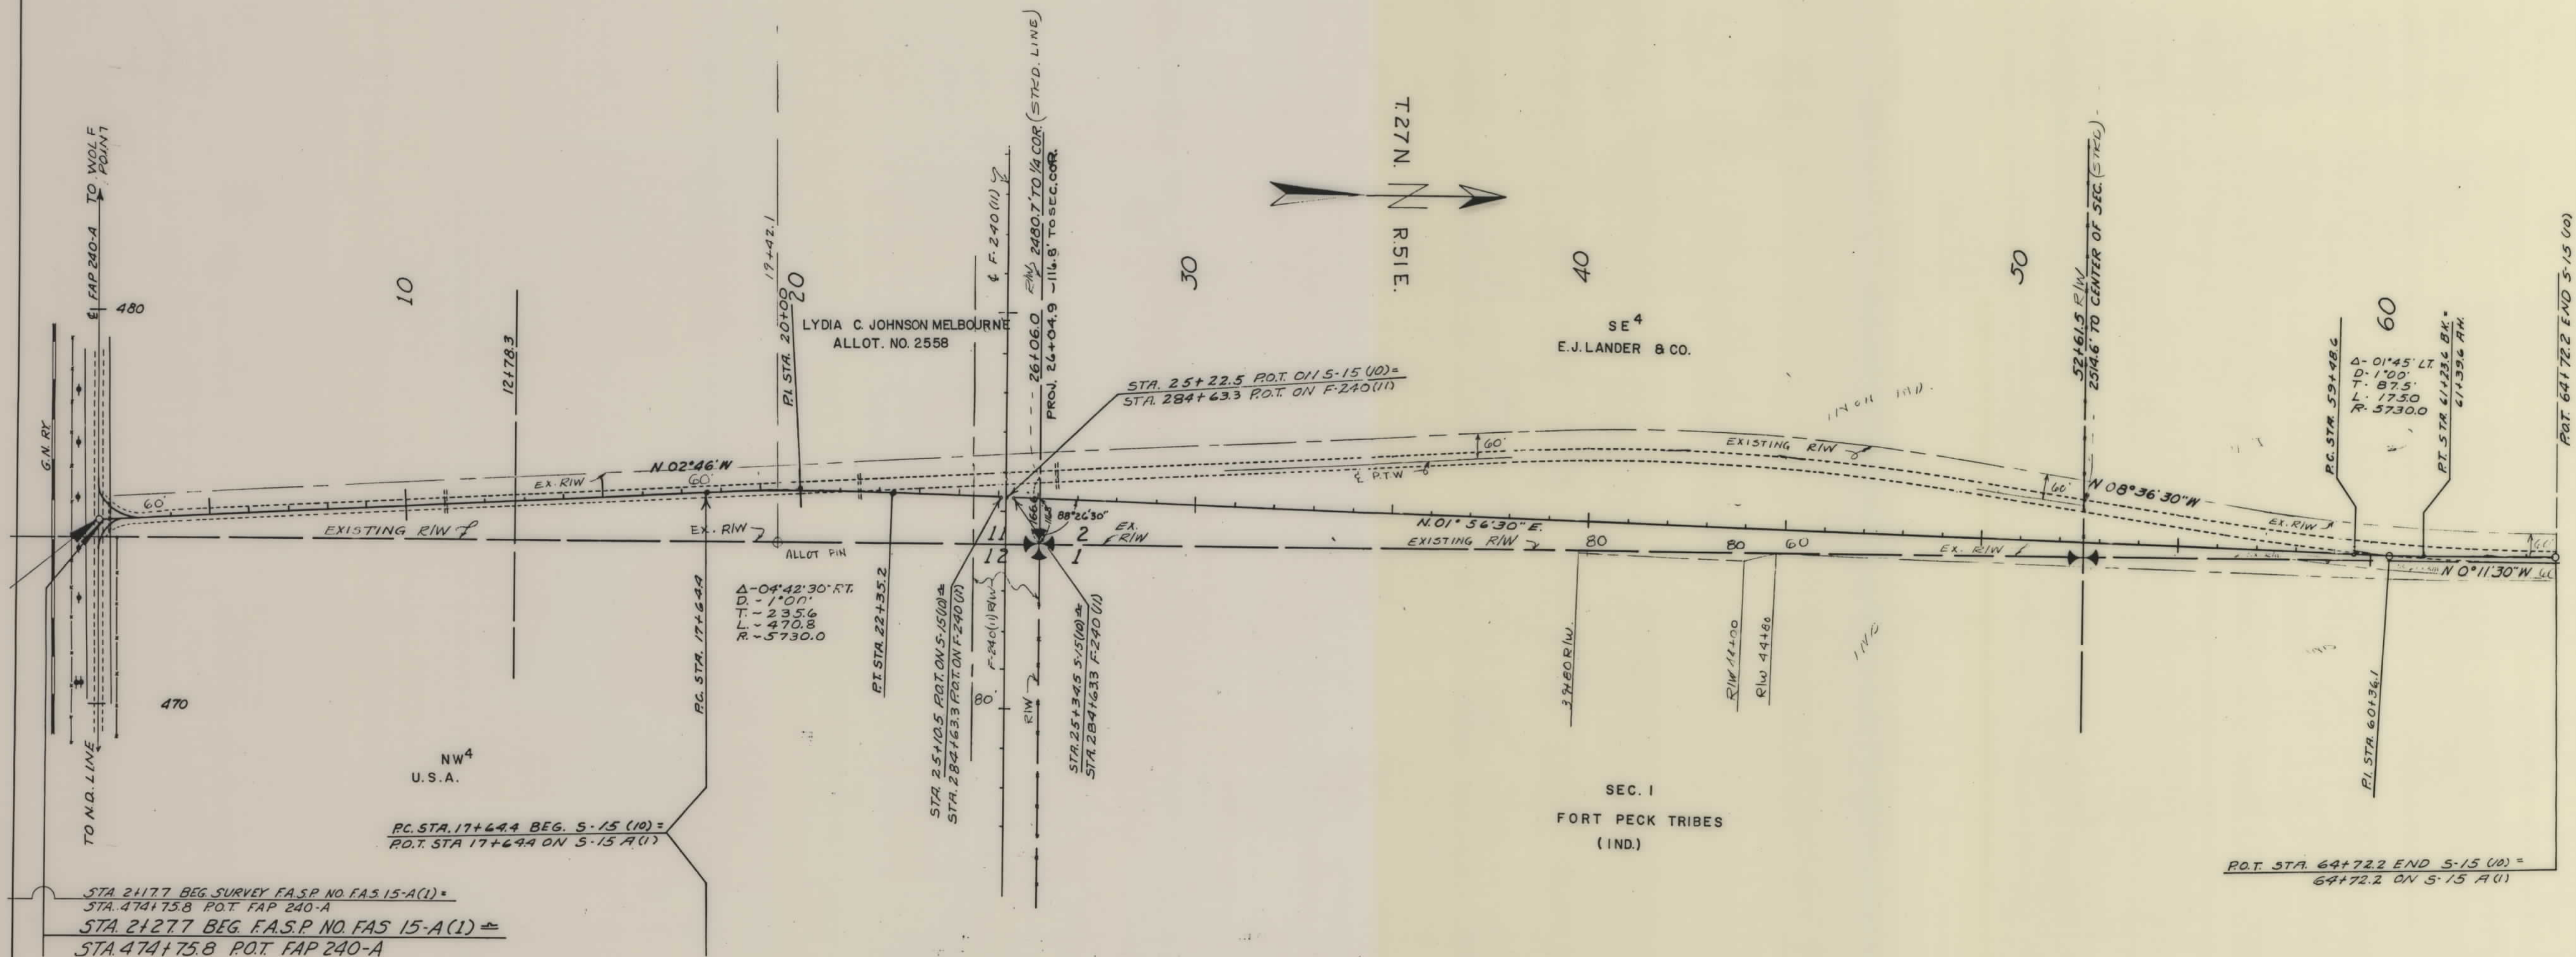

MAPS MADE	10-30-60
MAPS REVISED	
MAPS TO BUR. PUB. ROADS	
MAPS COMPLETED	

STATE OF MONTANA
STATE HIGHWAY COMMISSION
LAND REQUIRED FOR RIGHT OF WAY
ROOSEVELT COUNTY
SCALE 1" = 200' MAP APPROVED BY _____

