

PLANS
NOT
TO
SCALE

FED. ROAD DIST. NO.	STATE	FED. AID PROJECT NUMBERS		STATE NO.	SHEET NO.	TOTAL SHEETS
CONST. NO.		CONST. NO.	R/W NO.			
8	MONT.		S-15(12)	3015-12	i	14

STATE OF MONTANA
STATE HIGHWAY COMMISSION

FLAXVILLE—SOUTH

RIGHT OF WAY PLAN OF
FEDERAL AID PROJECT NO. S-15(12)R/W
S-15()CONST.
FLAXVILLE SOUTH

14.182 MILES




CONVENTIONAL SIGNS	
STATE AND NATIONAL LINE.....	=====
COUNTY LINE.....	-----
CITY, VILLAGE OR BOROUGH LINE.....	-----
TOWNSHIP LINE.....	-----
SECTION LINE.....	-----
RESERVATION LINE.....	=====
FENCE LINE.....	=====
GUARD RAIL.....	=====
OWNERSHIP BOUNDARY.....	-----
RIGHT OF WAY LINE.....	=====
RIGHT OF WAY LINE, FENCED.....	=====
TRAVELED WAY.....	=====
RAILROADS.....	=====
RETAINING WALLS.....	=====
BASE OR SURVEY LINE.....	=====
LEVEE.....	=====
CULVERTS IN PLACE (PLAN).....	=====
NEW CULVERTS (PLAN).....	=====
NEW CULVERTS (PROFILE).....	=====
TROLLEY POLE.....	=====
POWER POLE.....	=====
TELEPHONE OR TELEGRAPH POLE.....	=====
MARSH.....	=====
DITCH.....	=====
RIPRAP.....	=====
BRIDGE.....	=====
SECTION CORNER.....	FOUND UNFOUND
1/4 SECTION CORNER.....	FOUND UNFOUND
1/16 CORNER.....	FOUND UNFOUND
CENTER OF SECTION.....	=====
CONTROL OF ACCESS WITH FENCE.....	=====
CONTROL OF ACCESS WITHOUT FENCE.....	=====
PARCEL NUMBER.....	=====
CATTLE GUARD.....	=====
GATE IN FENCE.....	=====
CONSTRUCTION LIMITS.....	CUT FILL

STA.2007+00.0 BEG. S-15(12)=
STA.2007+00.0 END S-15(6)


STA.2755+88.0 END S-15(12)=
STA. 294+60.7 END S-15(4)

INDEX		
PARCEL NO.	OWNERSHIPS	SHEET NO.
1	BERNICE L. SORTE	5
2	ALBERT & WINIFRED TRYAN	586
3	LETITIA M. & JAMES H. BETZ	6
4	CHOLE M. & C. CABE	6
5	Wm. & MILDRED B. TRYAN	6
6	NETTIE, JANET & JOHN B. HIGGINS	6
7	JOHN D. & IRIS B. HIGGINS	6
8	ARLENE C. BIERKE	7
9	SHELDON J. HAROLDSON	788
10	HENRY S. HALVERSON	788, 9
11	EDITH H. GODDEN	9
12	ARTHUR LEGARE	9, 10
13	ELLEN J. FROSLAN	9, 10
14	EARL RANDALL	10, 11
15	ANNIE MARY HENDRICKSON	11, 12, 13, 14
16	MRS. FRANCIS GUNDERSON	13, 14
17	EUGENE P. & DELLA LAROCHE	14
18	MARY KASSIN & ELMA CROMWELL	14
19	SEVEN FIFTY CLUB, A COPP	14

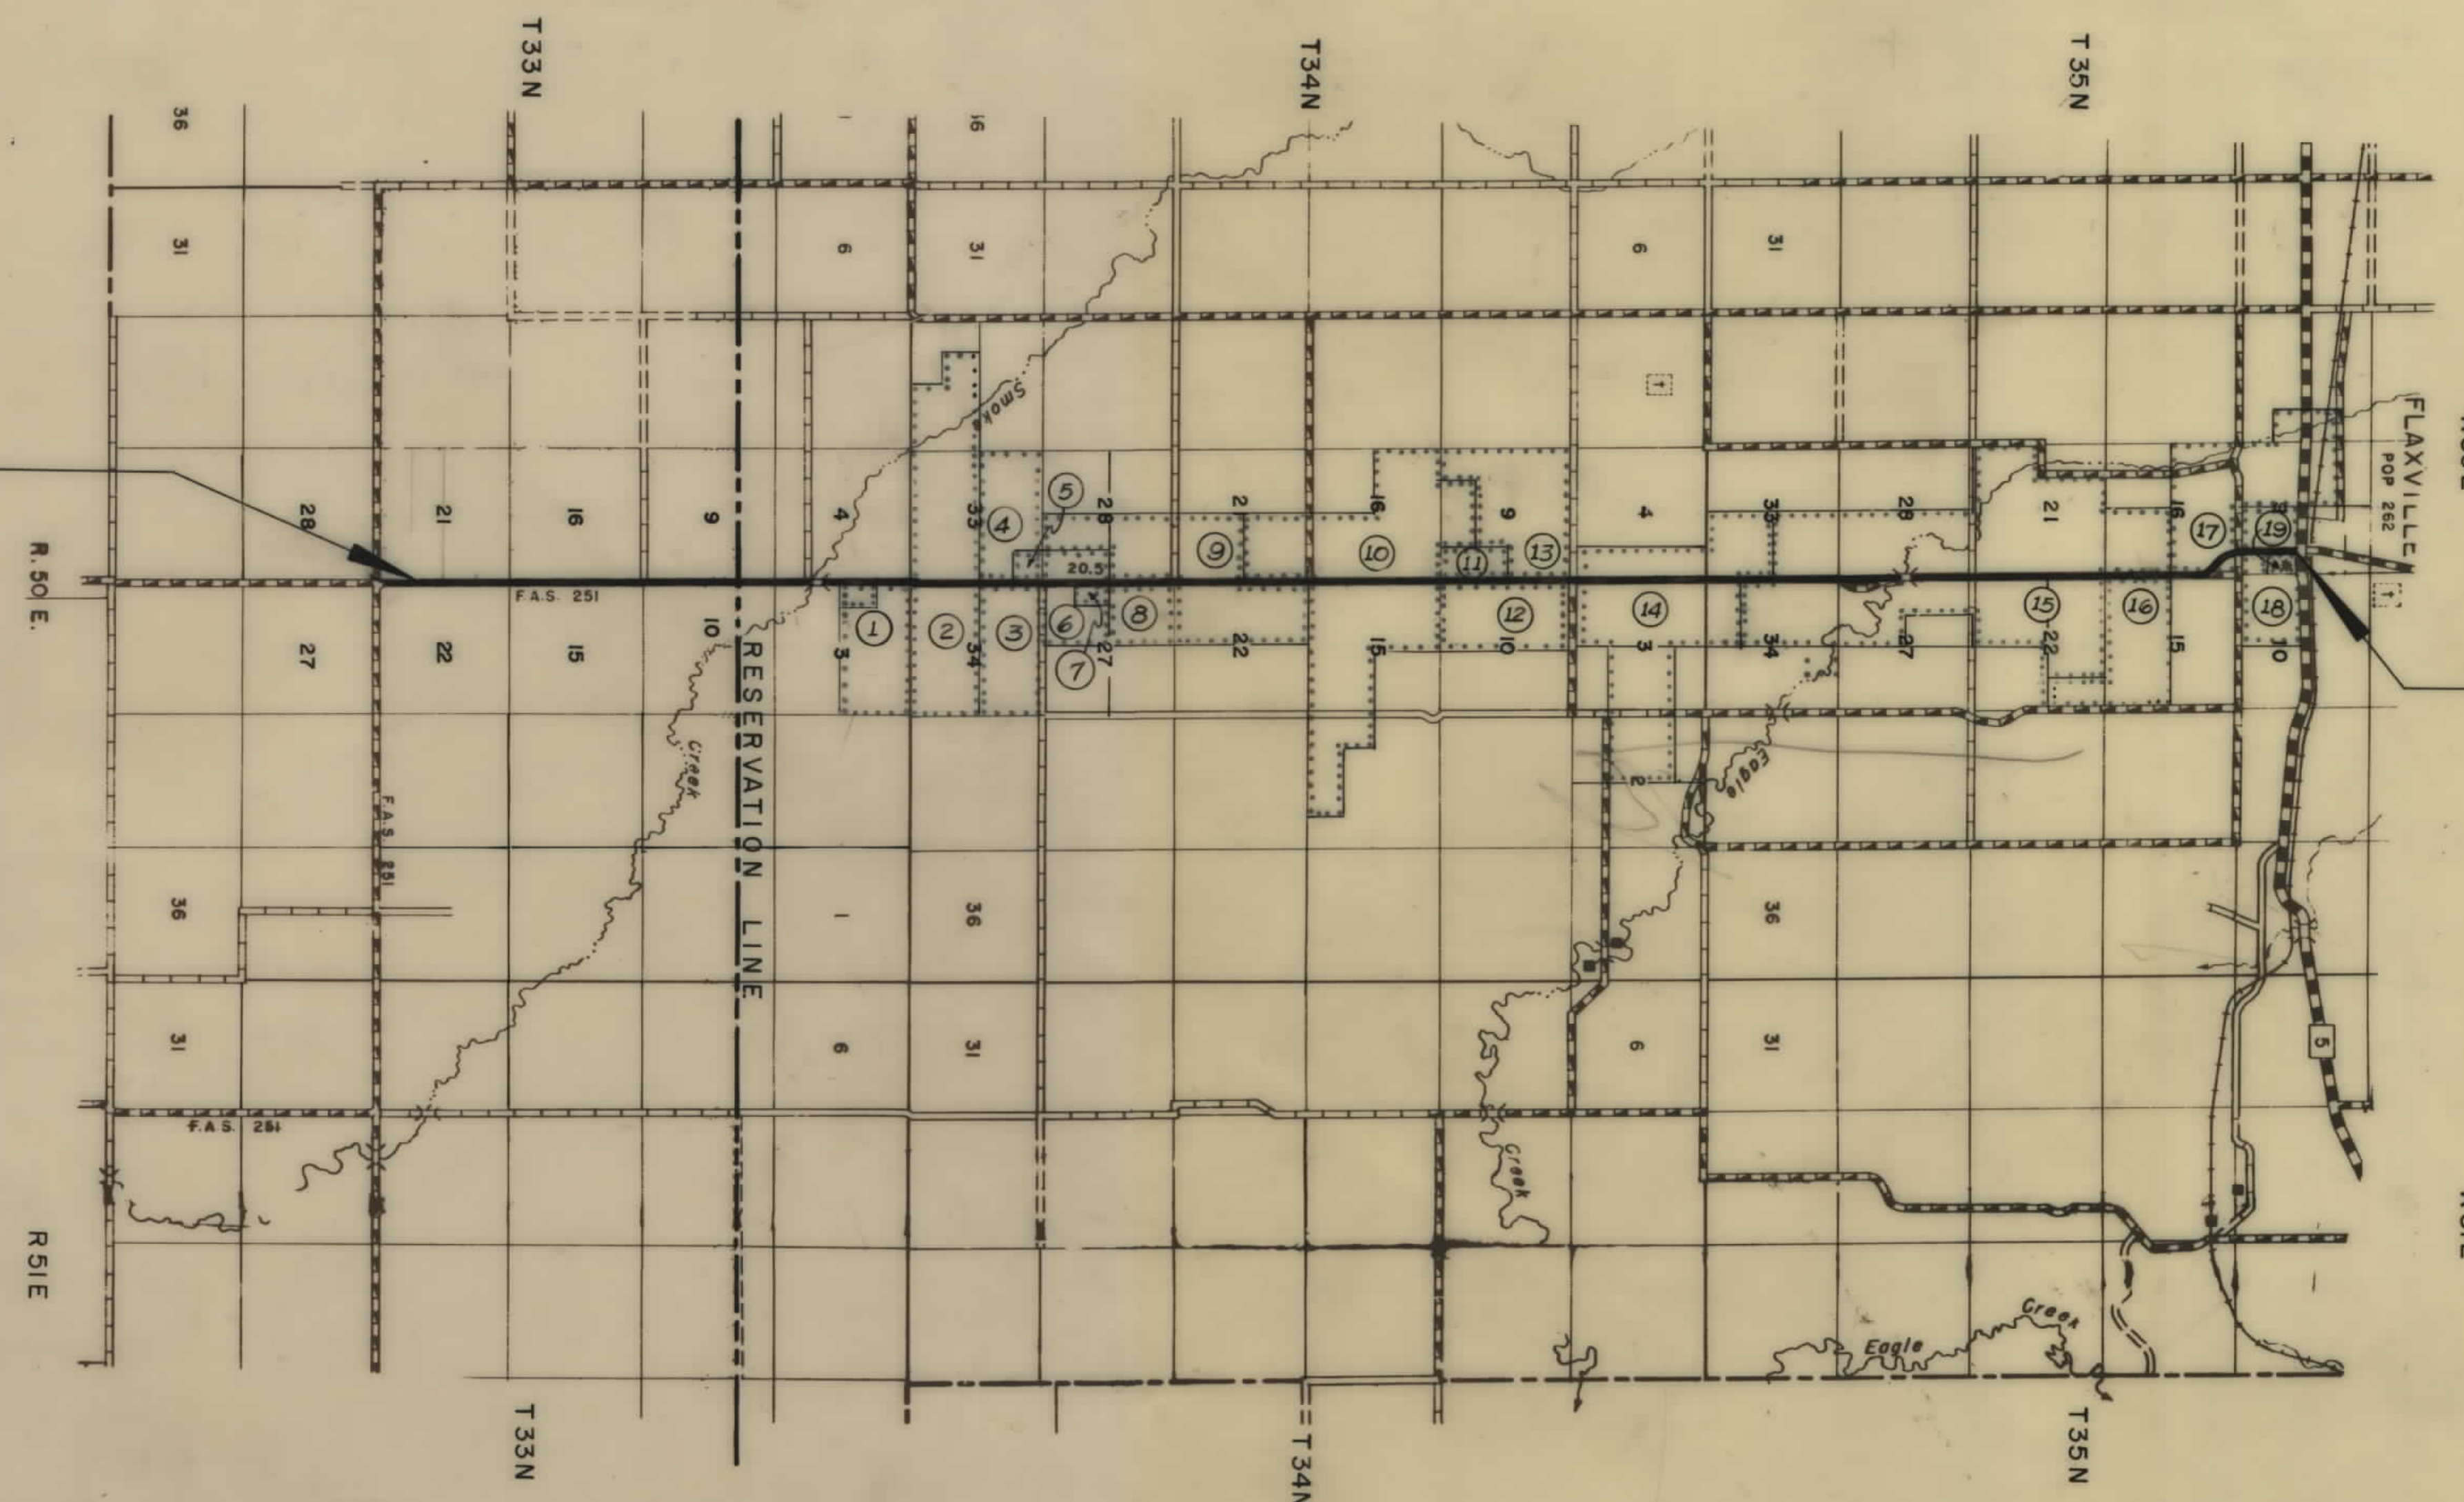

OWNERSHIPS								
PARCEL	NAME	ADDRESS	TOTAL ACREAGE	GROSS TAKE ACREAGE	P.T.W. ACREAGE	NET TAKE ACREAGE	REMAINDER	
							LEFT	RIGHT


FED. ROAD DIST. NO.	STATE	FED. AID PROJECT NUMBERS		STATE NO.	SHEET NO.	TOTAL SHEETS
8	MONT.	CONST. NO.	R/W NO.			
			S-15(12)	3015-12	3	14

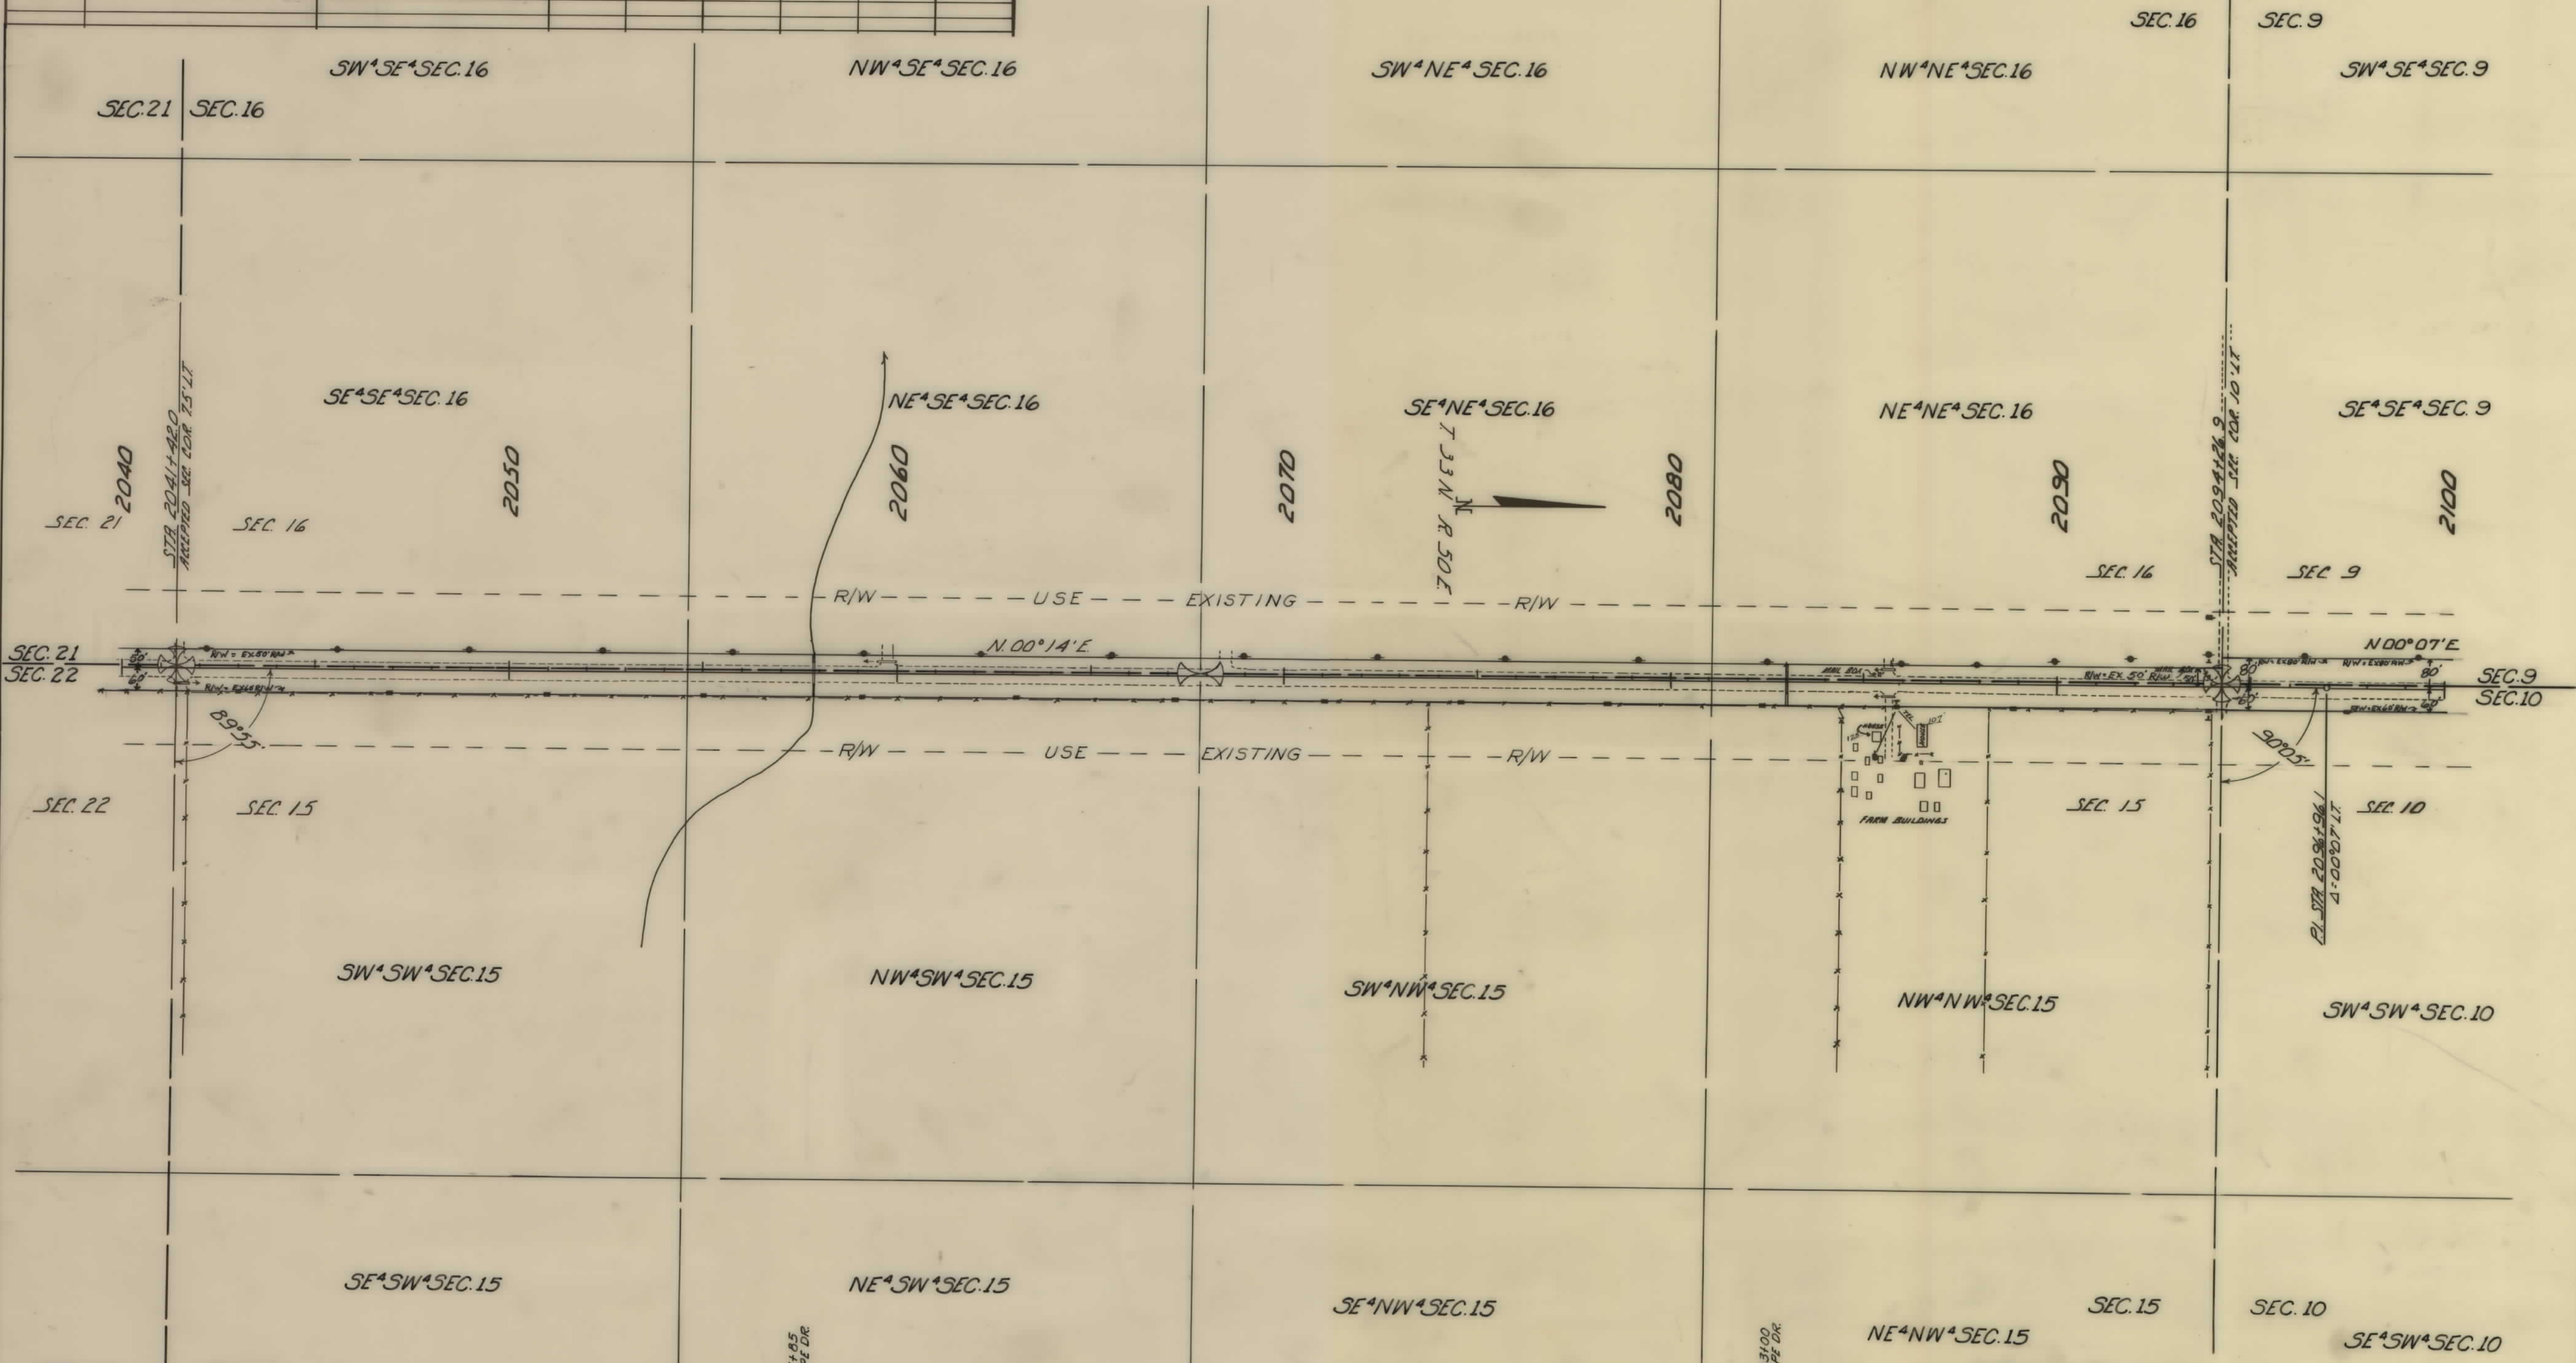

CONSTRUCTION LIMITS TOP OF CUT TOE OF FILL		STATE OF MONTANA STATE HIGHWAY COMMISSION LAND REQUIRED FOR RIGHT OF WAY DANIELS COUNTY SCALE 1"=200' MAP COMPLETED
MAP TRANS. TO R/W		
MAP REVISED		
B-E-B: APPROVAL		

OWNERSHIPS								
PARCEL	NAME	ADDRESS	TOTAL ACREAGE	GROSS TAKE ACREAGE	P.T.W. ACREAGE	NET TAKE ACREAGE	REMAINDER	
							LEFT	RIGHT
1	BERNICE L. SORTE	SCOBEY, MONT	315.60 AC	2.77 AC	1.94 AC	0.83 AC		312.83 AC
2	ALBERT & WINIFRED TRYAN	FLAXVILLE, MONT	840.00	7.87 AC	7.24 AC	0.63 AC	516.26 AC	315.87 AC


FED. ROAD DIST. NO.	STATE	FED. AID PROJECT NUMBERS		STATE NO.	SHEET NO.	TOTAL SHEETS
		CONST. NO.	R/W NO.			
8	MONT.		S-15 (12)	3015-12	5	14

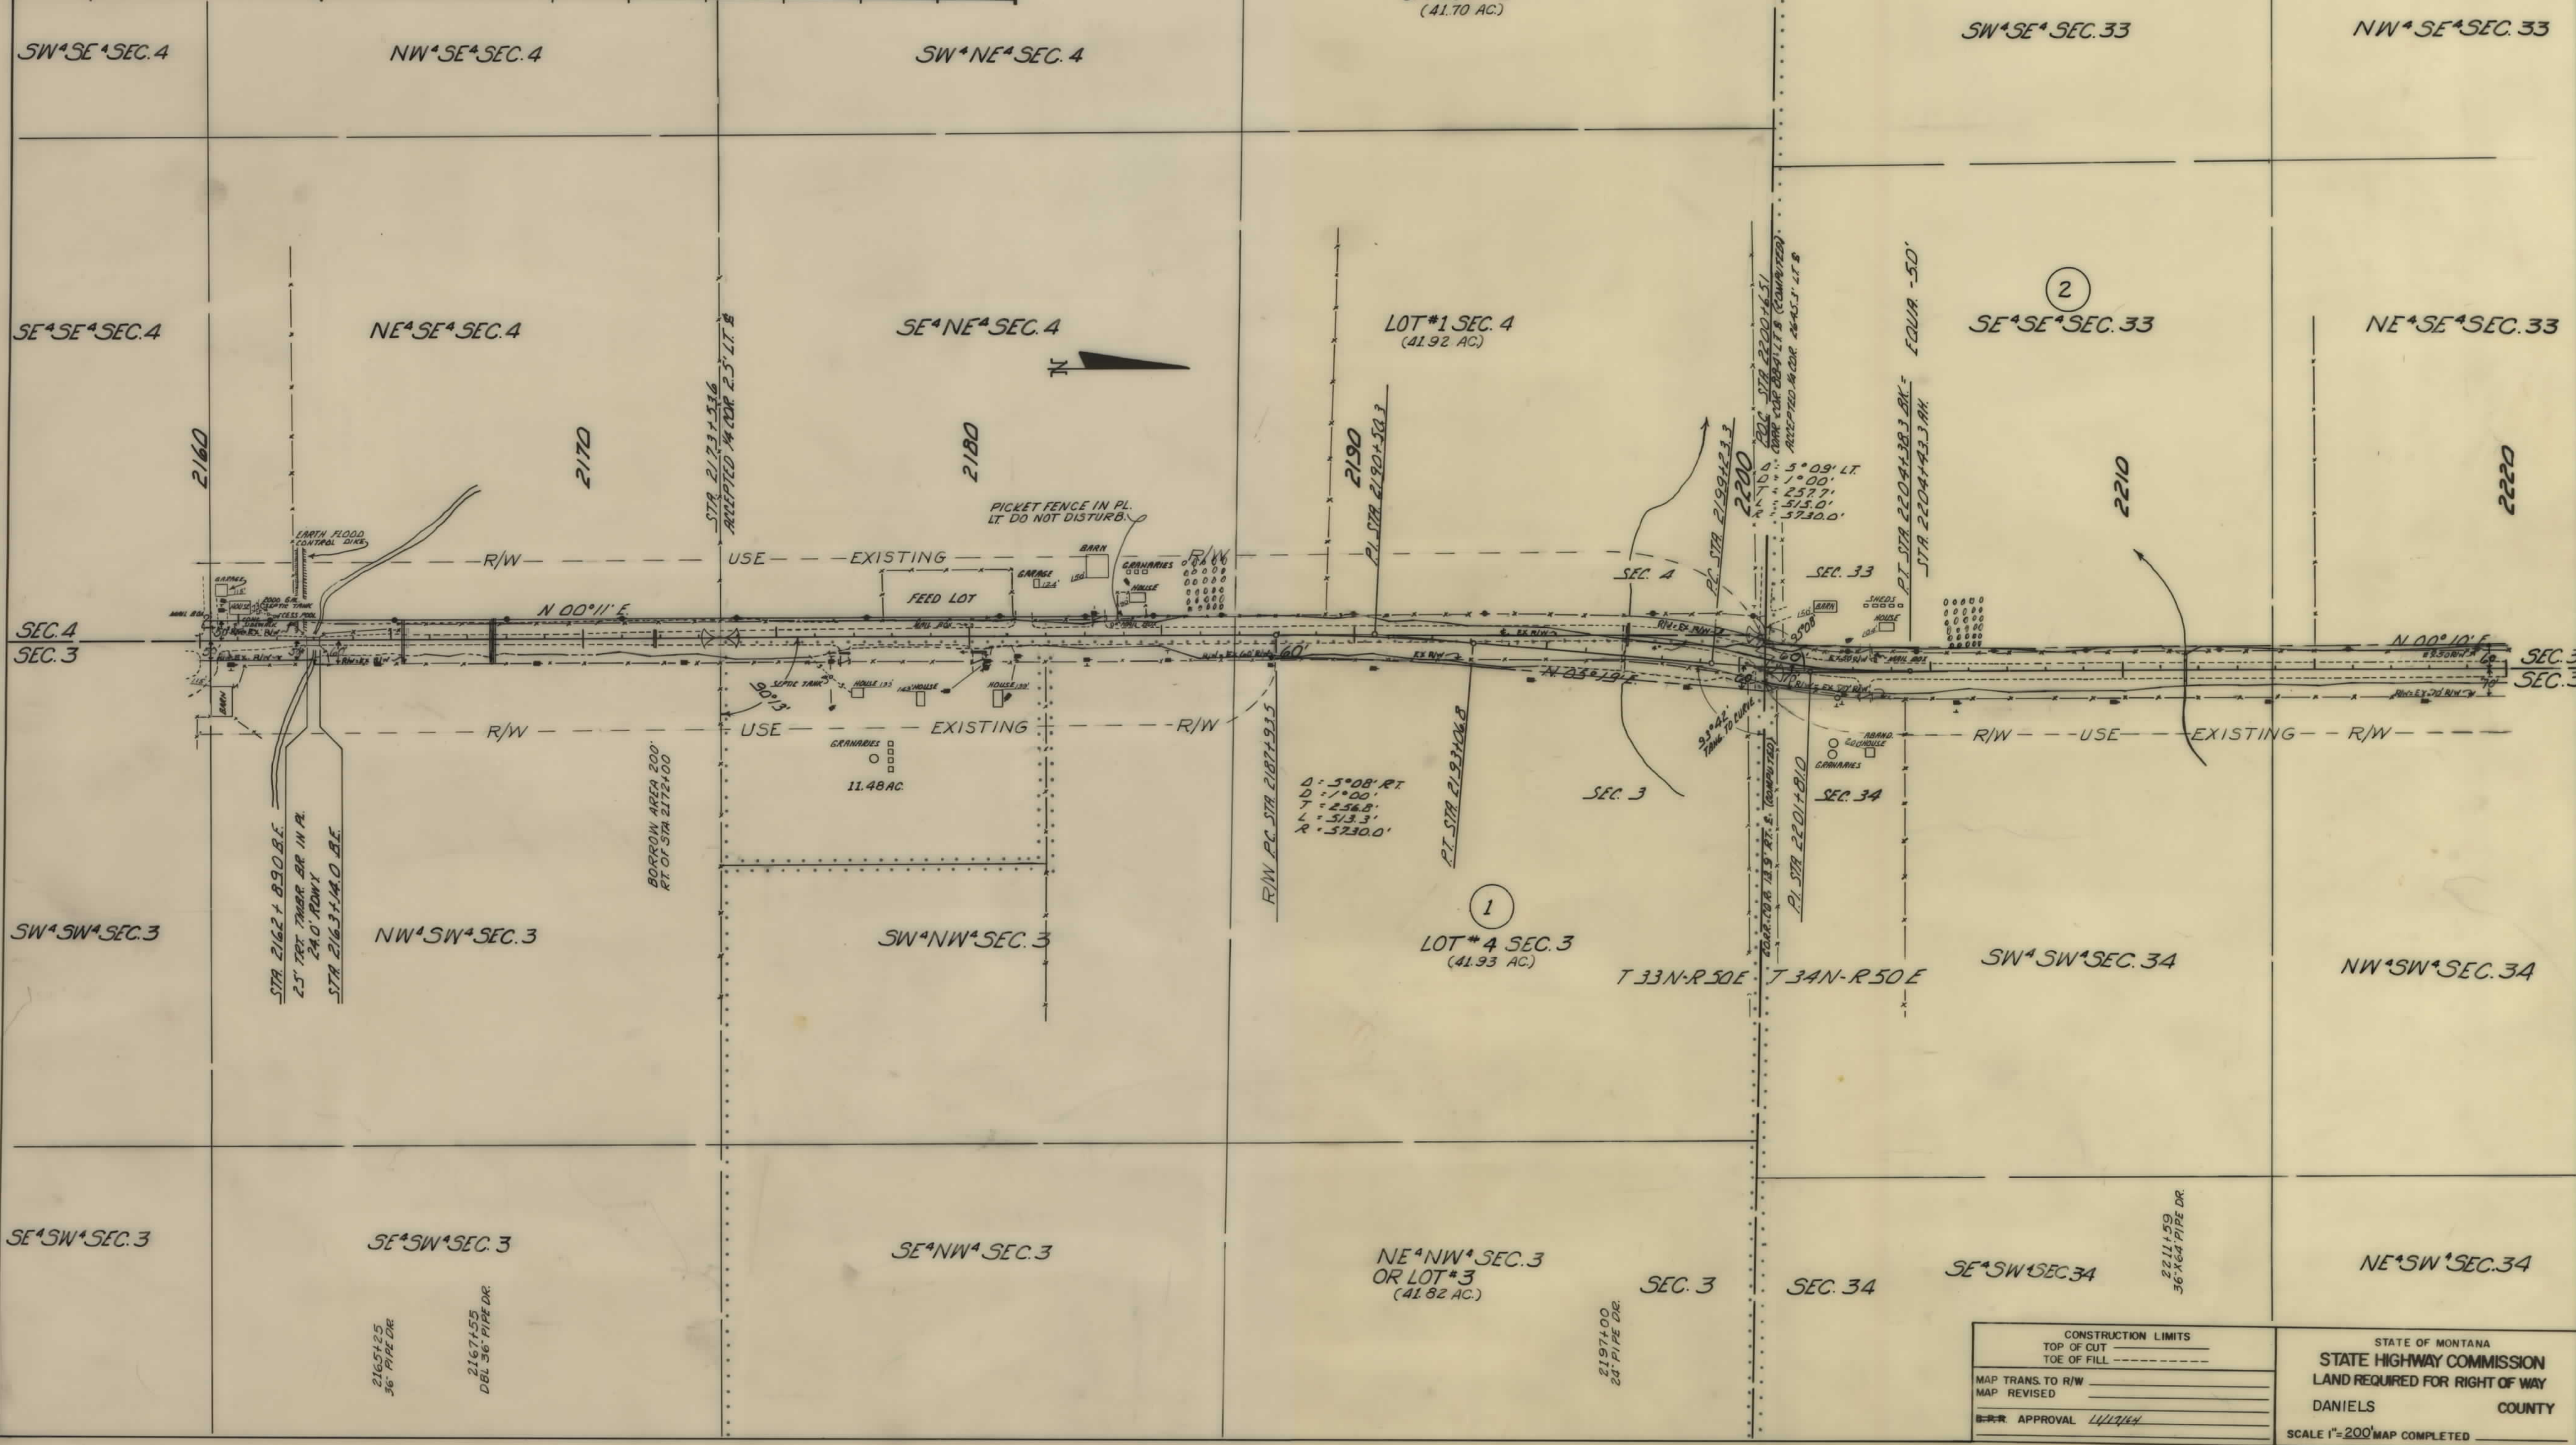

CONSTRUCTION LIMITS TOP OF CUT TOE OF FILL		STATE OF MONTANA STATE HIGHWAY COMMISSION LAND REQUIRED FOR RIGHT OF WAY	
MAP TRANS. TO R/W		DANIELS	COUNTY
MAP REVISED		SCALE 1"=200' MAP COMPLETED	
APPROVAL	1/1/14		


OWNERSHIPS								
PARCEL	NAME	ADDRESS	TOTAL ACREAGE	GROSS TAKE ACREAGE	P.T.W. ACREAGE	NET TAKE ACREAGE	REMAINDER	
							LEFT	RIGHT
2	ALBERT & MILDRED TRYAN	FLAXVILLE, MONT.	840.00 AC.	7.87 AC.	7.24 AC.	0.63 AC.	516.26 AC.	315.87 AC.
3	LETITIA M. & JAMES H. BETZ	3004-352 AVE. NO. 6, FALLS, MONT.	315.00	4.63	3.48	1.15		310.37
4	CHLOE McCABE	"	304.14	2.05	1.56	0.49	302.09	
5	Wm. & MILDRED B. TRYAN	FLAXVILLE, MONT.	15.86	1.14	0.86	0.28	14.72	
6	NETTIE, JANET & JOHN B. HIGGINS	1/2 JOHN HIGGINS, FLAXVILLE, "	230.00	7.34	6.67	0.67	76.76	145.90
7	JOHN D. & IRIS B. HIGGINS	FLAXVILLE, MONT.						

FED. ROAD DIST. NO.	STATE	FED. AID PROJECT CONST. NO.	NUMBERS R/W NO.	STATE NO.	SHEET NO.	TOTAL SHEETS
8	MONT.		S-15(12)	3015-12	6	14

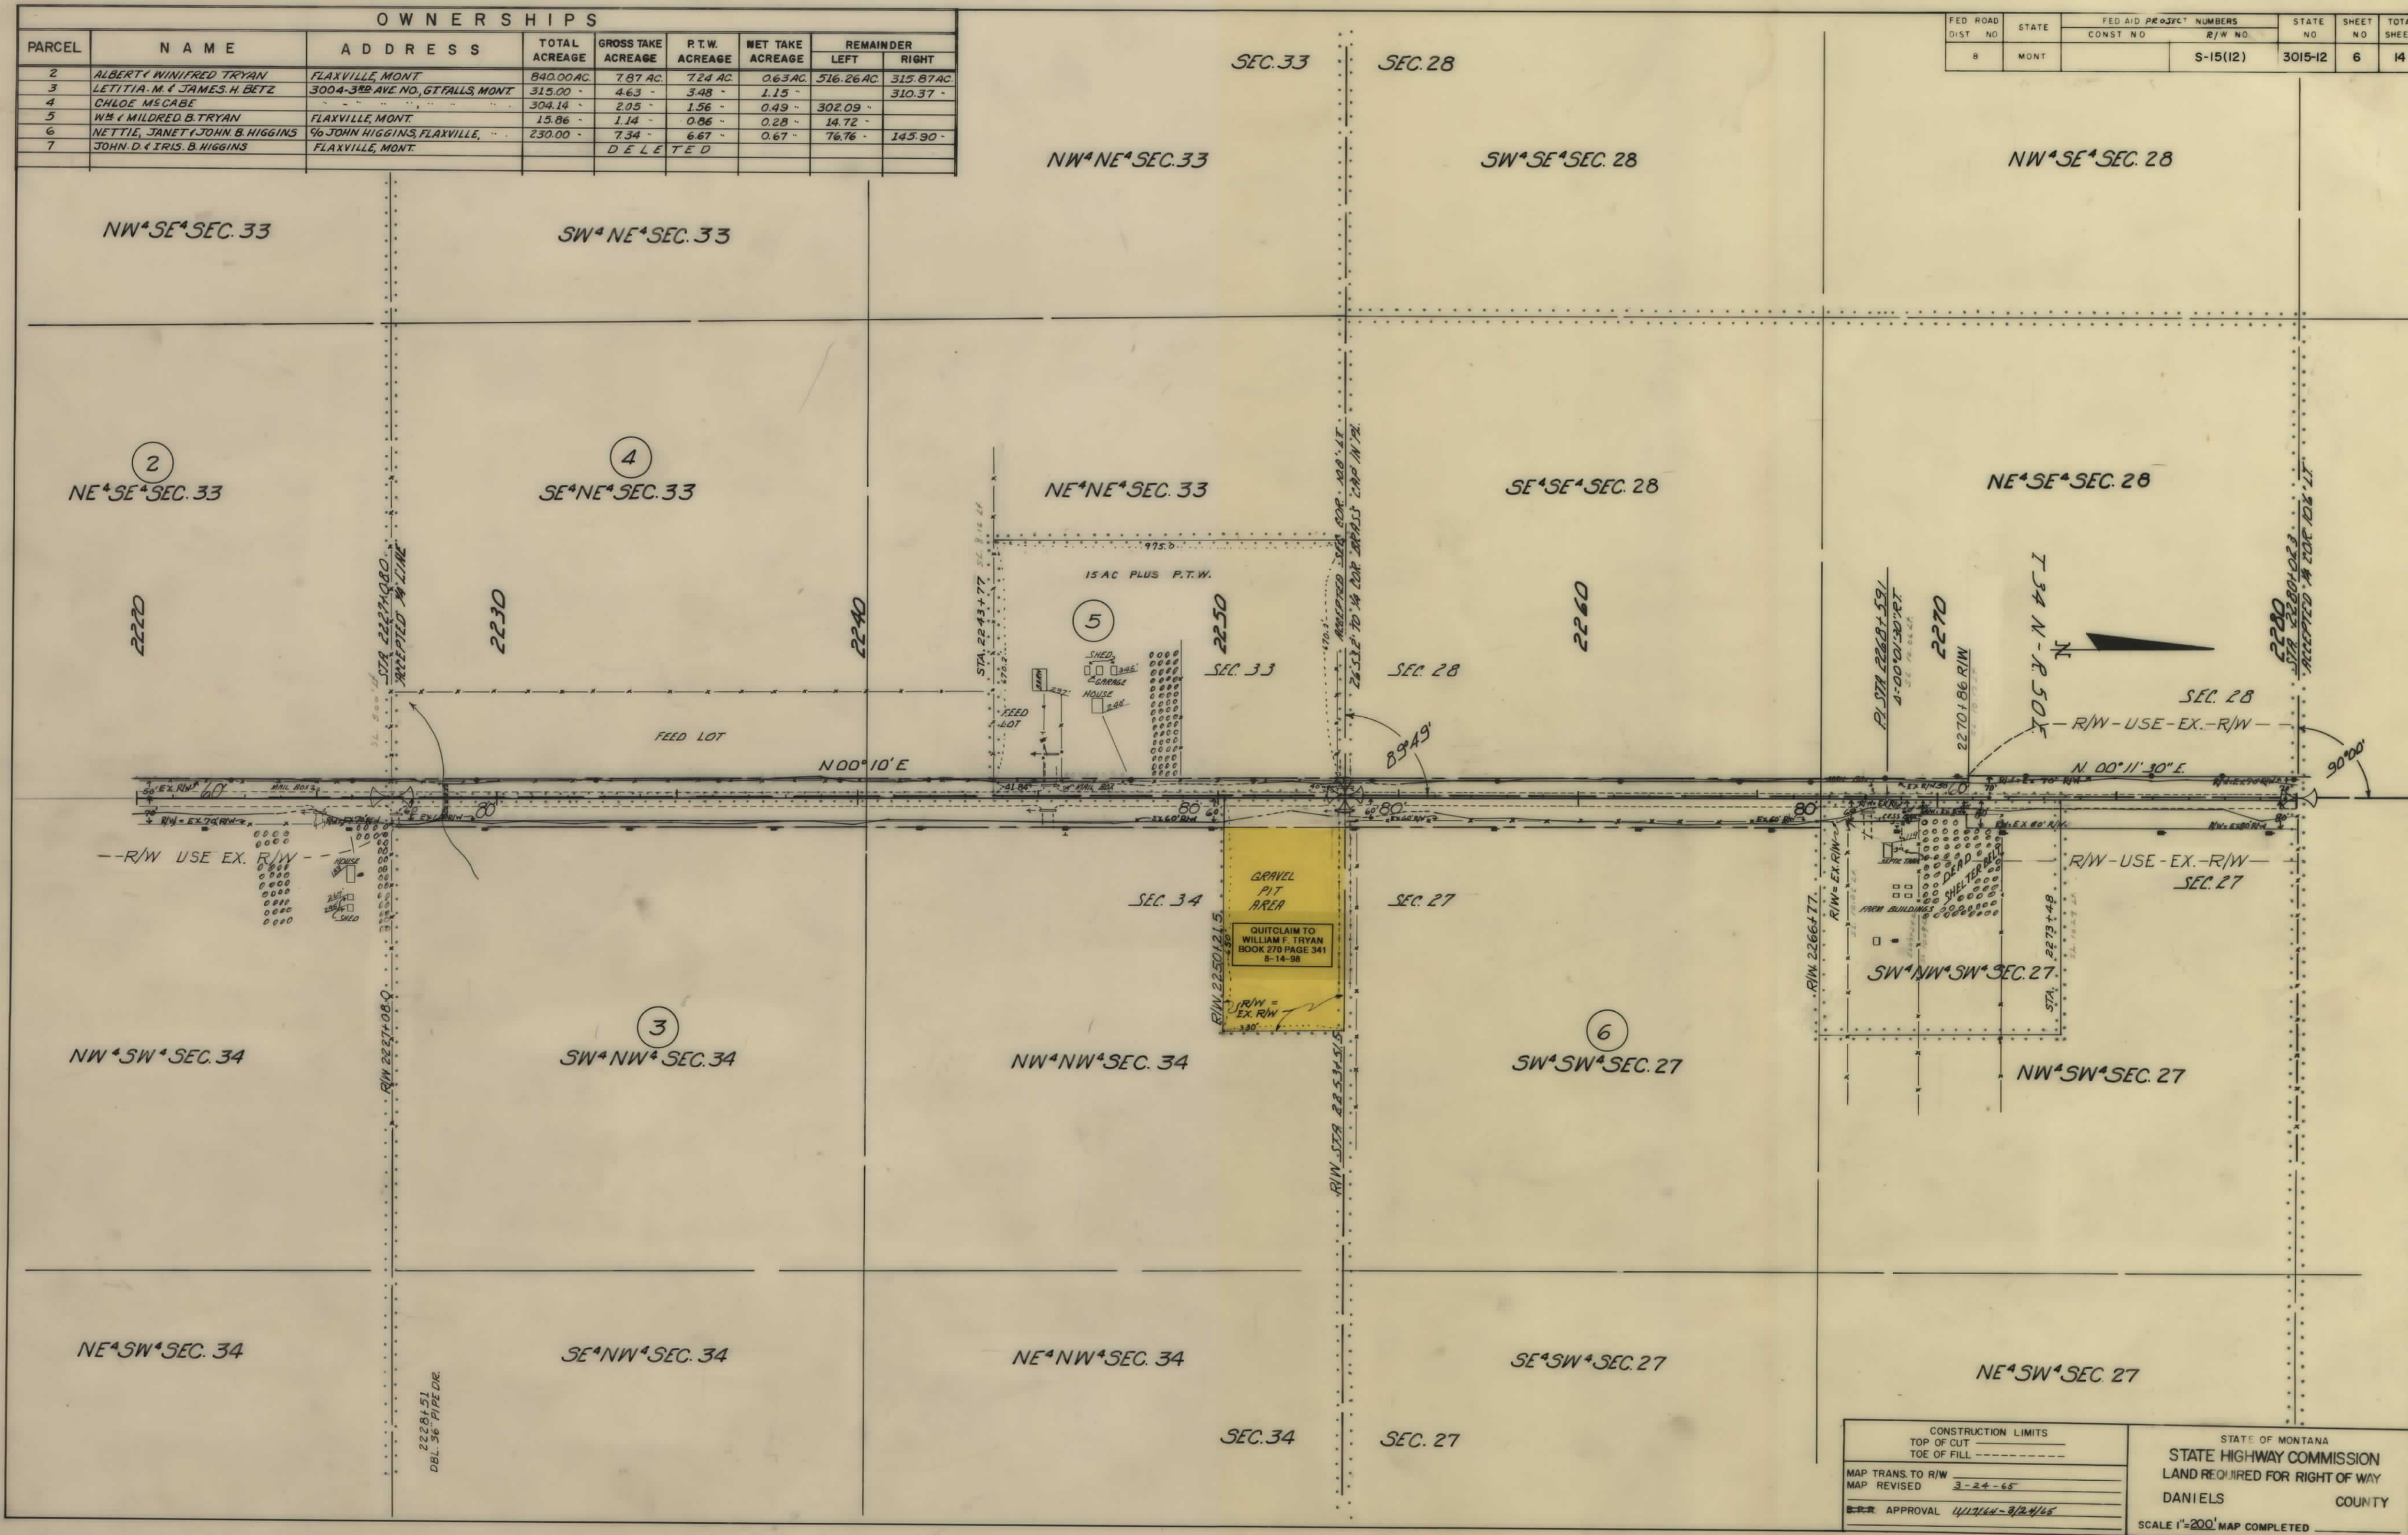

OWNERSHIPS								
PARCEL	NAME	ADDRESS	TOTAL ACREAGE	GROSS TAKE ACREAGE	P.T.W. ACREAGE	NET TAKE ACREAGE	REMAINDER	
							LEFT	RIGHT
8	ARLENE C. BJERKE	FLAXVILLE, MONT	160.00 AC	4.31 AC	3.57 AC	0.74 AC	155.69 AC	
9	SHELDON J. HAROLDSON	320 NO. HAZEL ST, PLENTYWOOD, MONT	718.96 "	16.81 "	16.20 "	0.61 "	394.06 AC	308.09 "
10	HENRY S. HALVERSON	FLAXVILLE, MONT	1360.00 "	22.49 "	21.68 "	0.81 "	629.11 "	708.40 "

FED. ROAD DIST. NO.	STATE	FED. AID PROJECT CONST. NO.	NUMBERS R/W NO.	STATE NO.	SHEET NO.	TOTAL SHEETS
8	MONT.		S-15 (12)	3015-12	7	14

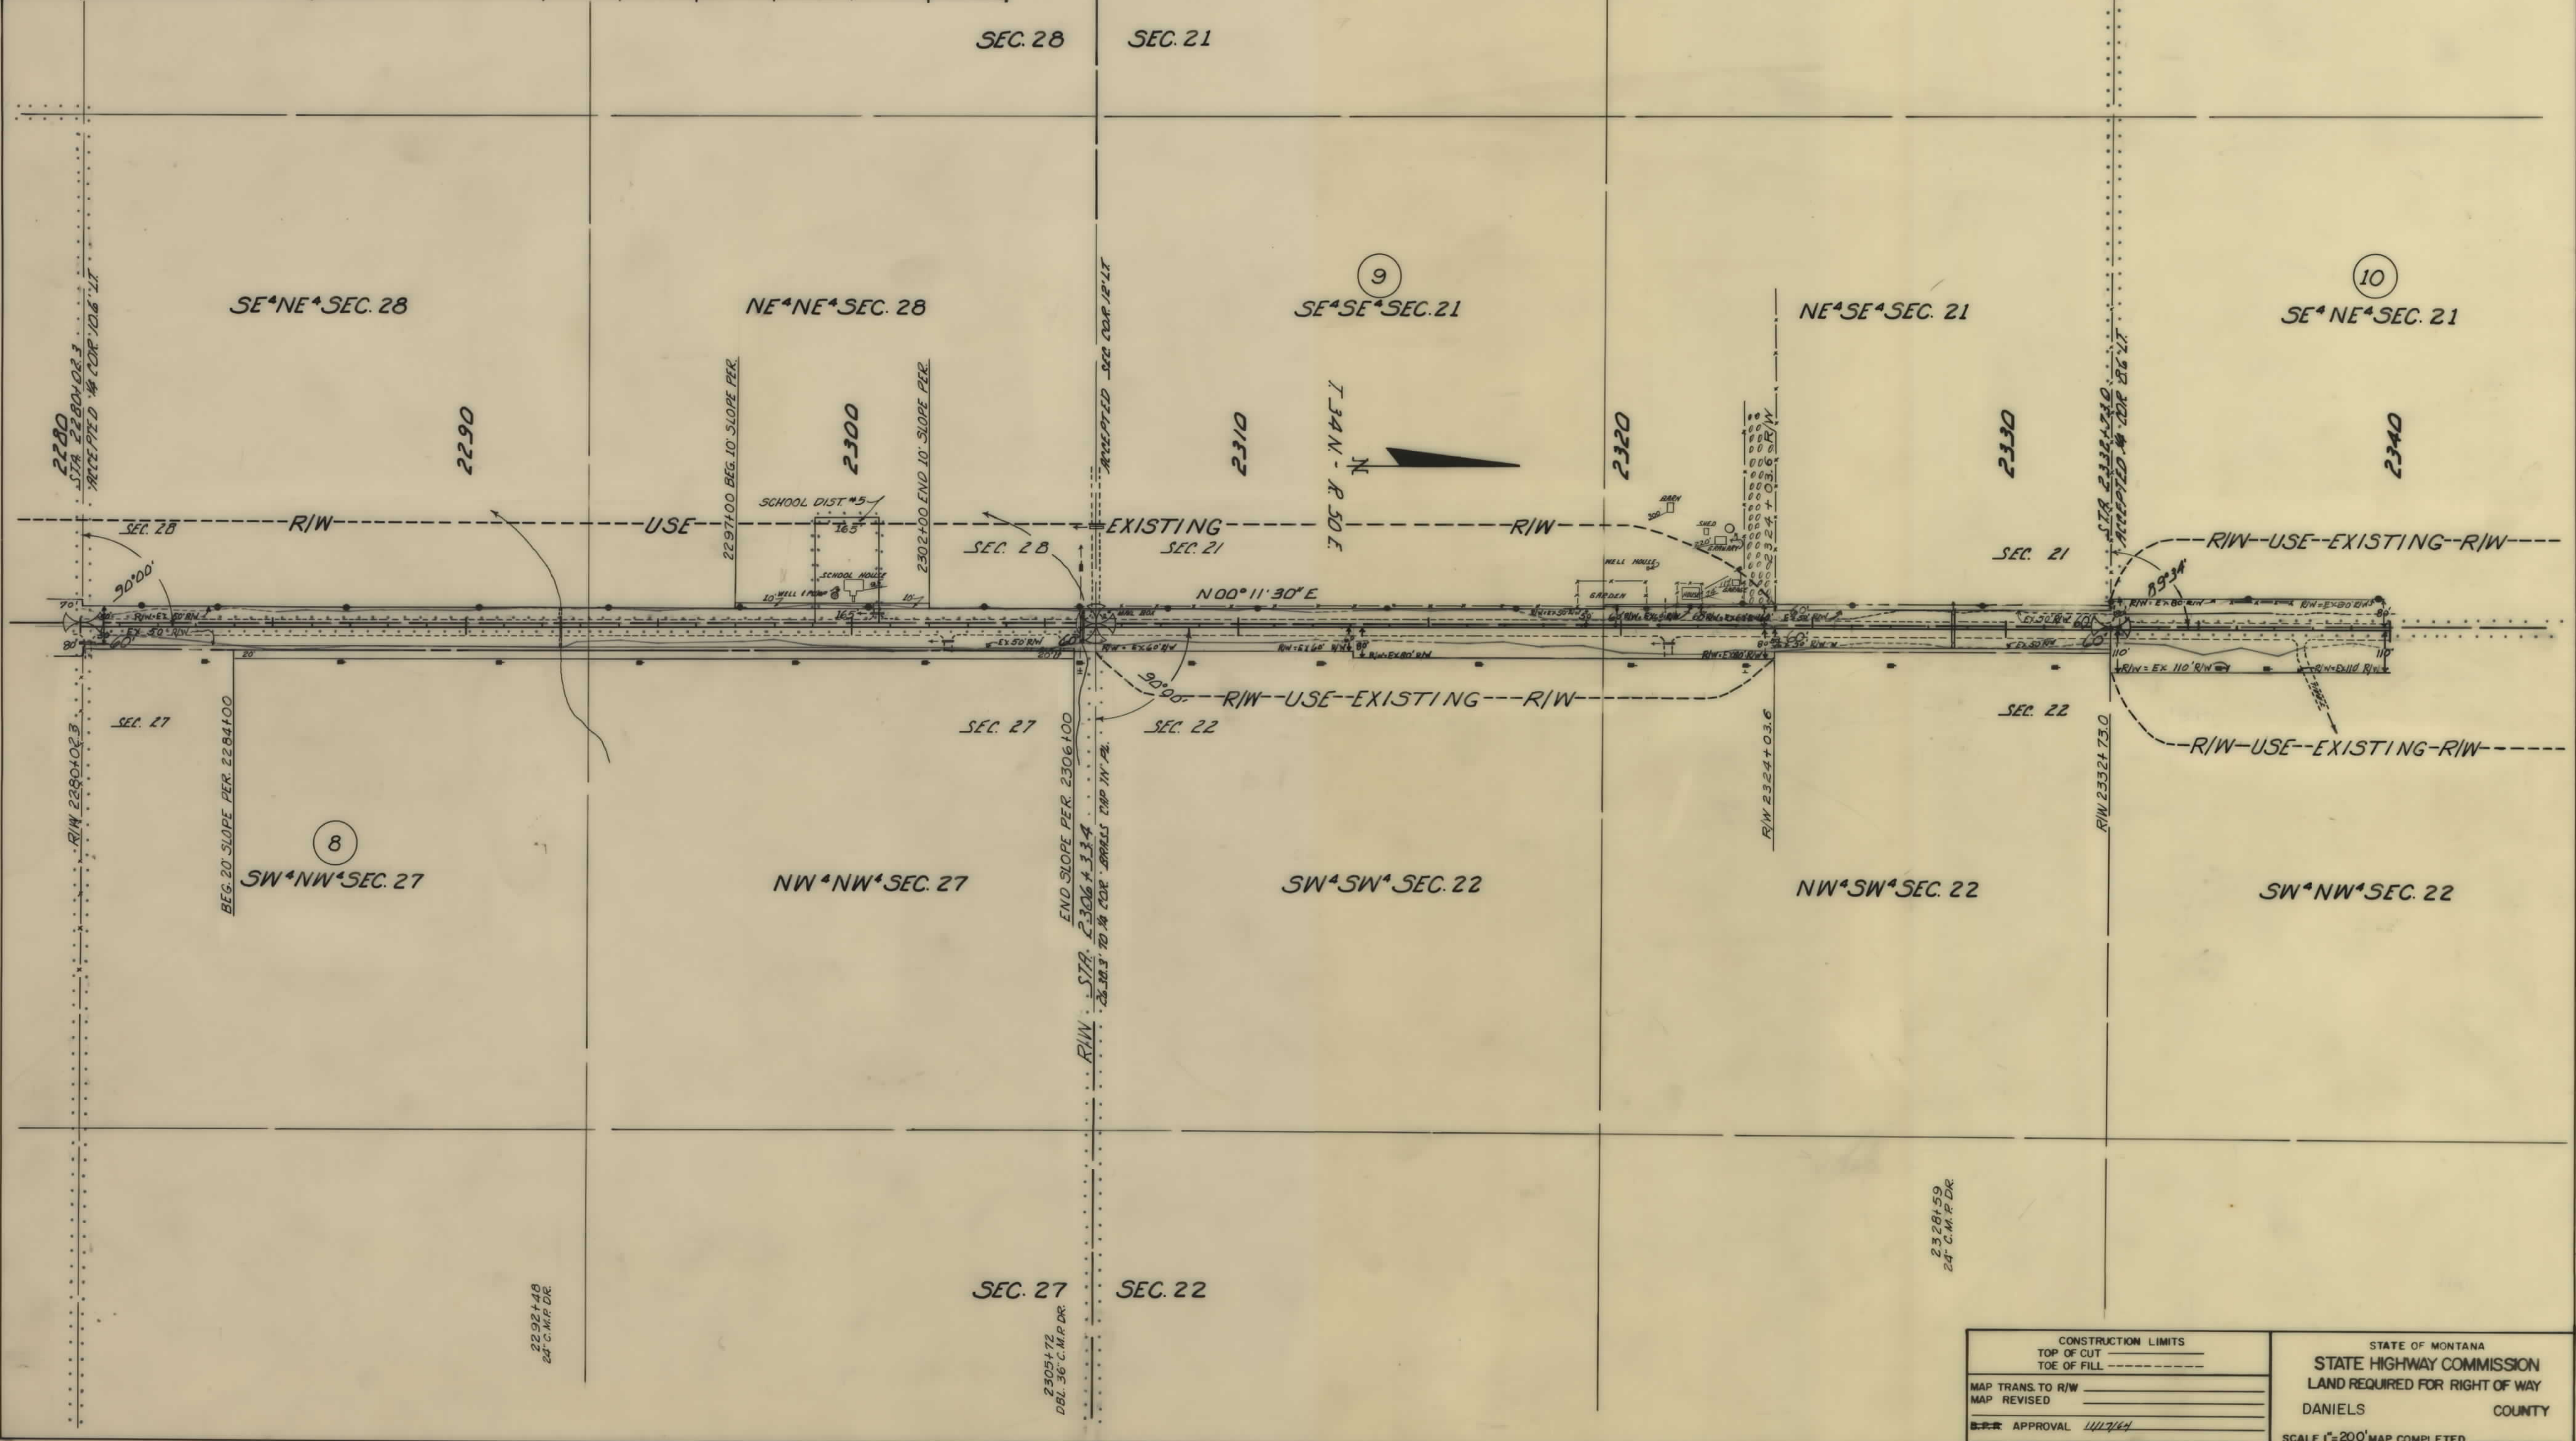


CONSTRUCTION LIMITS	
TOP OF CUT	-----
TOE OF FILL	-----
MAP TRANS. TO R/W	-----
MAP REVISED	-----
APPROVAL	1/1/11

STATE OF MONTANA	
STATE HIGHWAY COMMISSION	
LAND REQUIRED FOR RIGHT OF WAY	
DANIELS	COUNTY
SCALE 1"=200' MAP COMPLETED	

OWNERSHIPS							
PARCEL	NAME	ADDRESS	TOTAL ACREAGE	GROSS TAKE ACREAGE	P.T.W. ACREAGE	NET TAKE ACREAGE	REMAINDER LEFT RIGHT
9	SHELDON J. HAROLDSON	320 HAZEL ST, PLENTYWOOD, MONT	718.96 AC.	16.81 AC.	16.20 AC.	0.61 AC.	155.69 AC.
10	HENRY S. HALVERSON	FLAXVILLE, MONT.	1362.00 "	22.49 "	21.68 "	0.81 "	708.40 "


FED. ROAD DIST. NO.	STATE	FED. AID PROJECT NUMBERS		STATE NO.	SHEET NO.	TOTAL SHEETS
8	MONT.	CONST. NO.	R/W NO.			
			S-15 (12)	3015-12	8	14

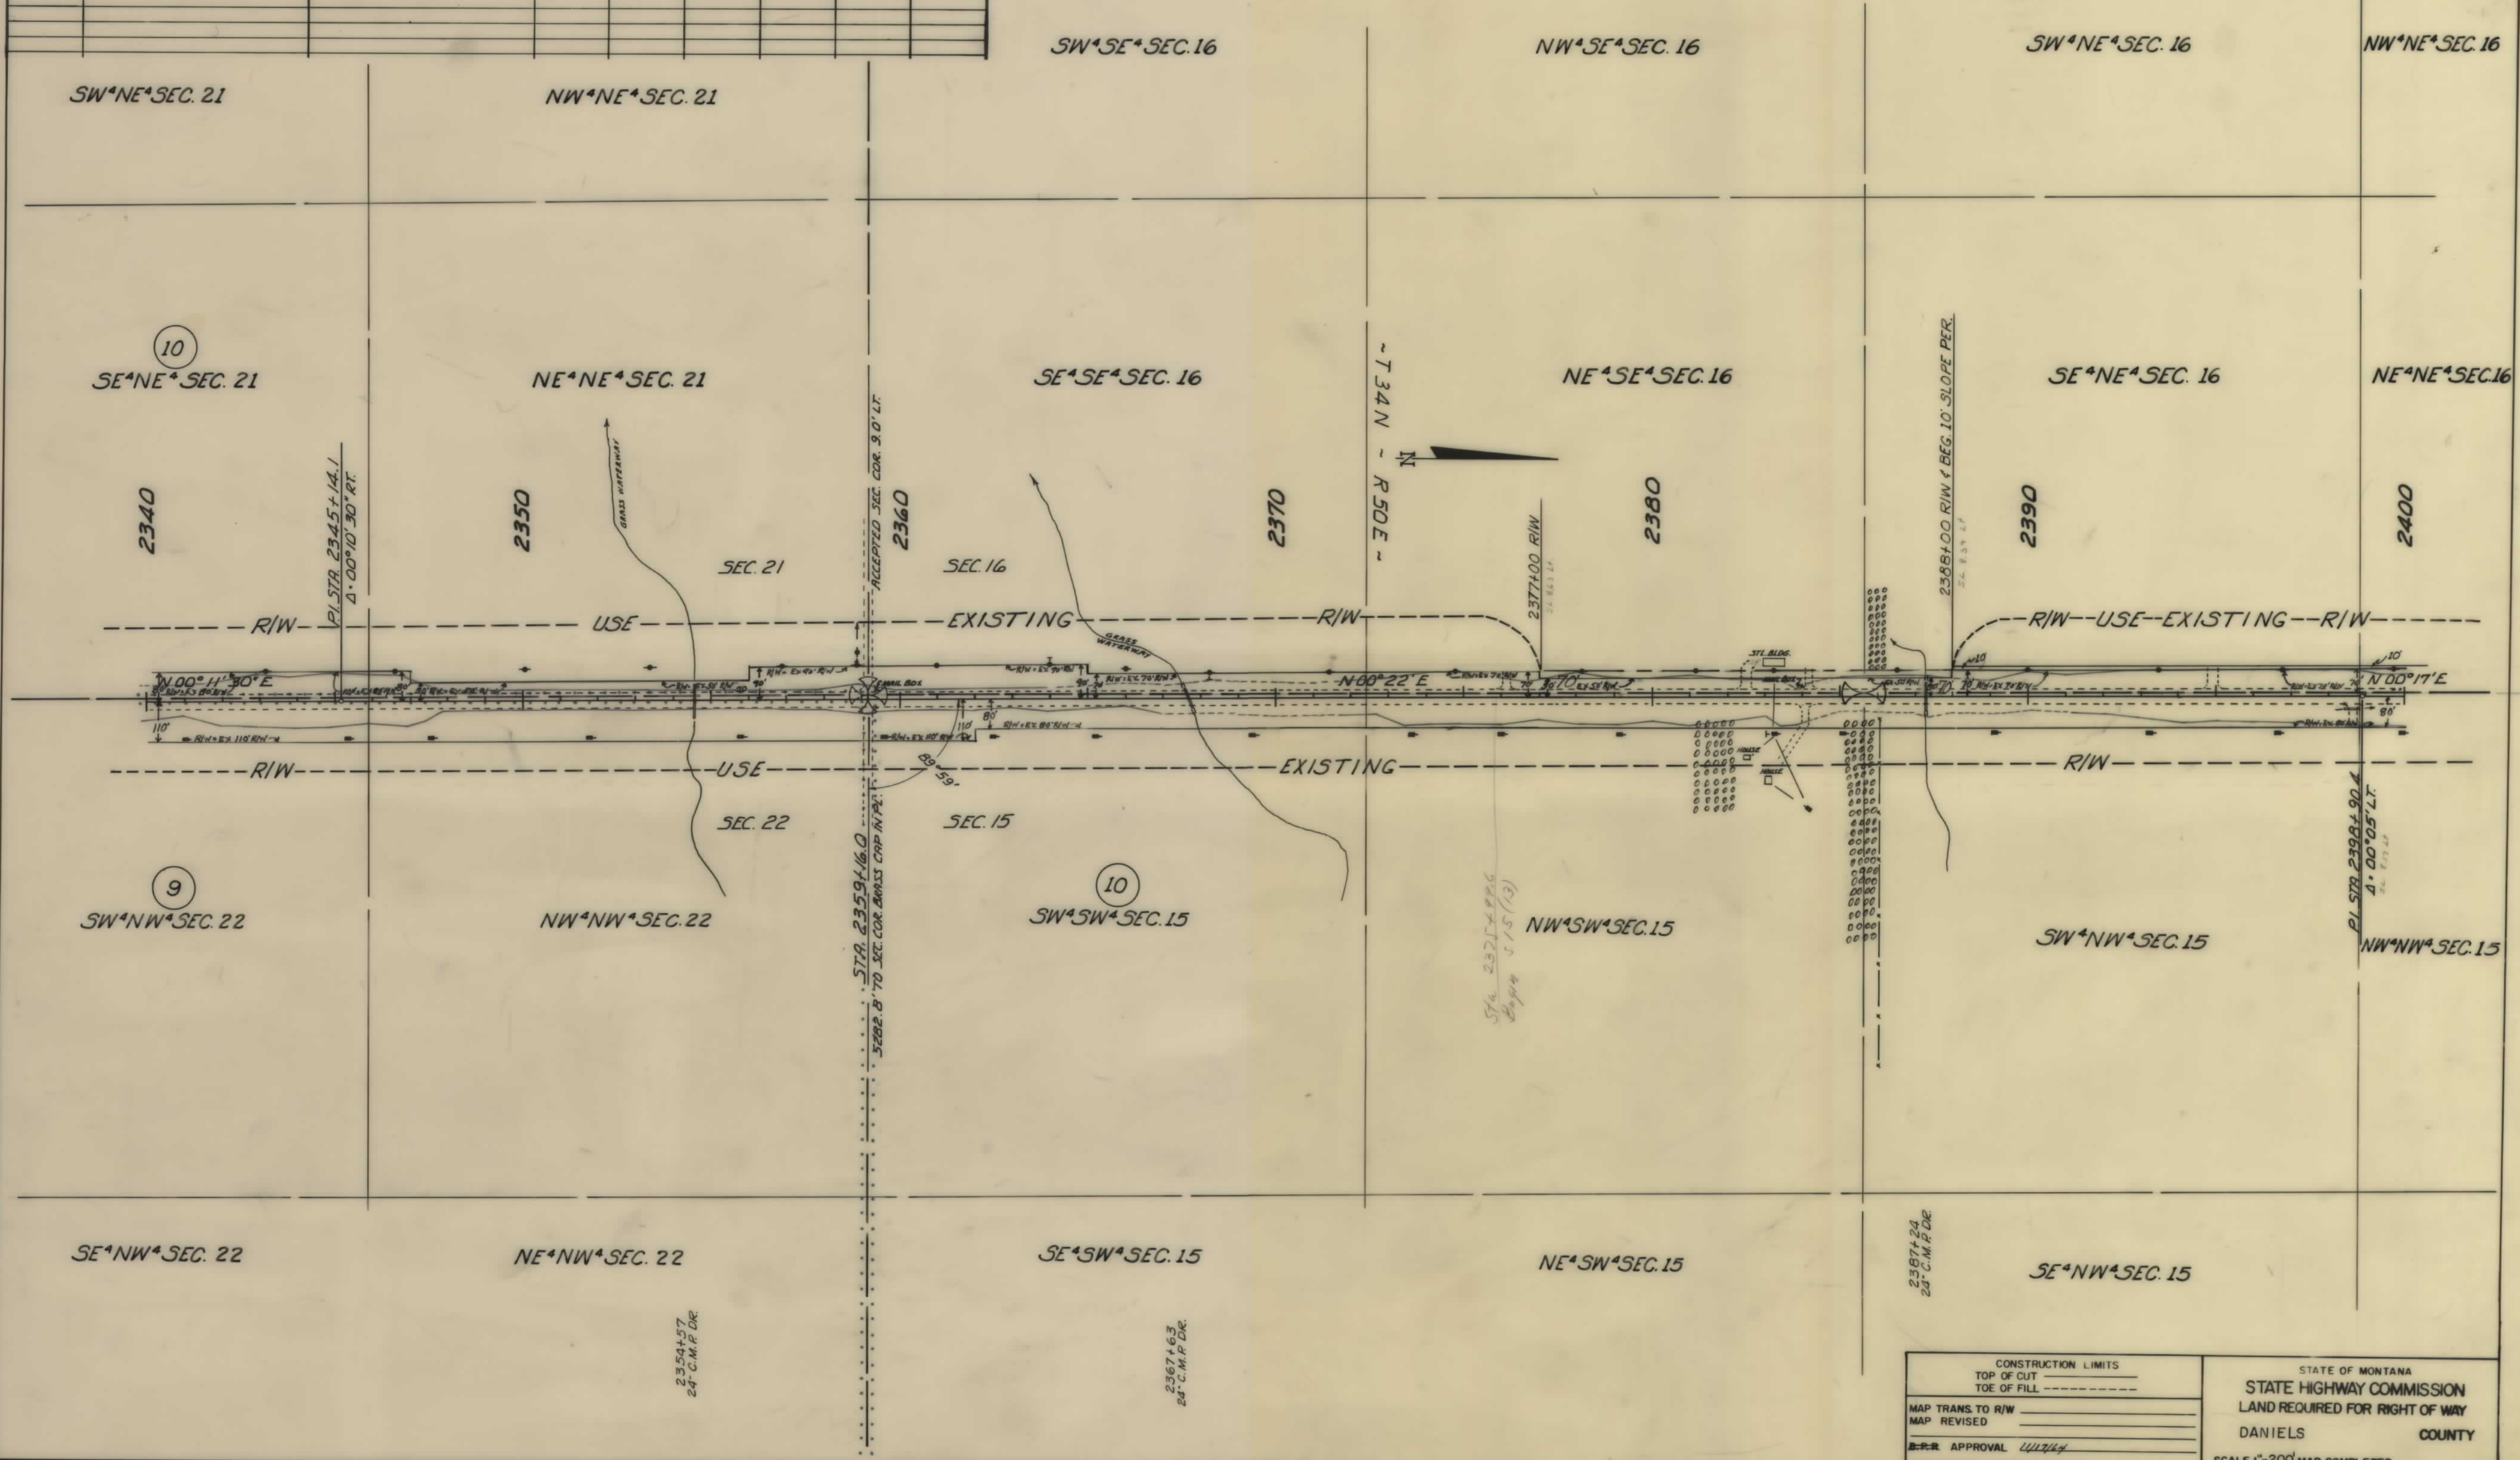

CONSTRUCTION LIMITS		STATE OF MONTANA	
TOP OF CUT	TOE OF FILL	STATE HIGHWAY COMMISSION	
		LAND REQUIRED FOR RIGHT OF WAY	
MAP TRANS. TO R/W		DANIELS COUNTY	
MAP REVISED		SCALE 1"=200' MAP COMPLETED	
APPROVAL			

OWNERSHIPS								
PARCEL	NAME	ADDRESS	TOTAL ACREAGE	GROSS TAKE ACREAGE	P.T.W. ACREAGE	NET TAKE ACREAGE	REMAINDER	
							LEFT	RIGHT
10	HENRY S. HALVERSON	FLAXVILLE, MONT.	1360.00 AC.	22.49 AC.	216.8 AC.	0.81 AC.	629.11 AC.	708.40 AC.
11	EDITH H. GODDEN	2302-1ST E, CEDAR RAPIDS, IOWA	80.00 "	3.88 "	2.74 "	1.14 "	76.12 "	
12	ARTHUR LEGARE	FLAXVILLE, MONT.	320.00 "	9.30 "	7.53 "	1.77 "		310.70 "
13	JENS A. & HELGA JENSEN	SCOBEE, MONT.	480.00 "	4.45 "	3.48 "	0.97 "	475.55 "	


FED. ROAD DIST. NO.	STATE	FED. AID PROJECT NUMBERS		STATE NO.	SHEET NO.	TOTAL SHEETS
		CONST. NO.	R/W NO.			
8	MONT.		S-15 (12)	3015-12	9	14

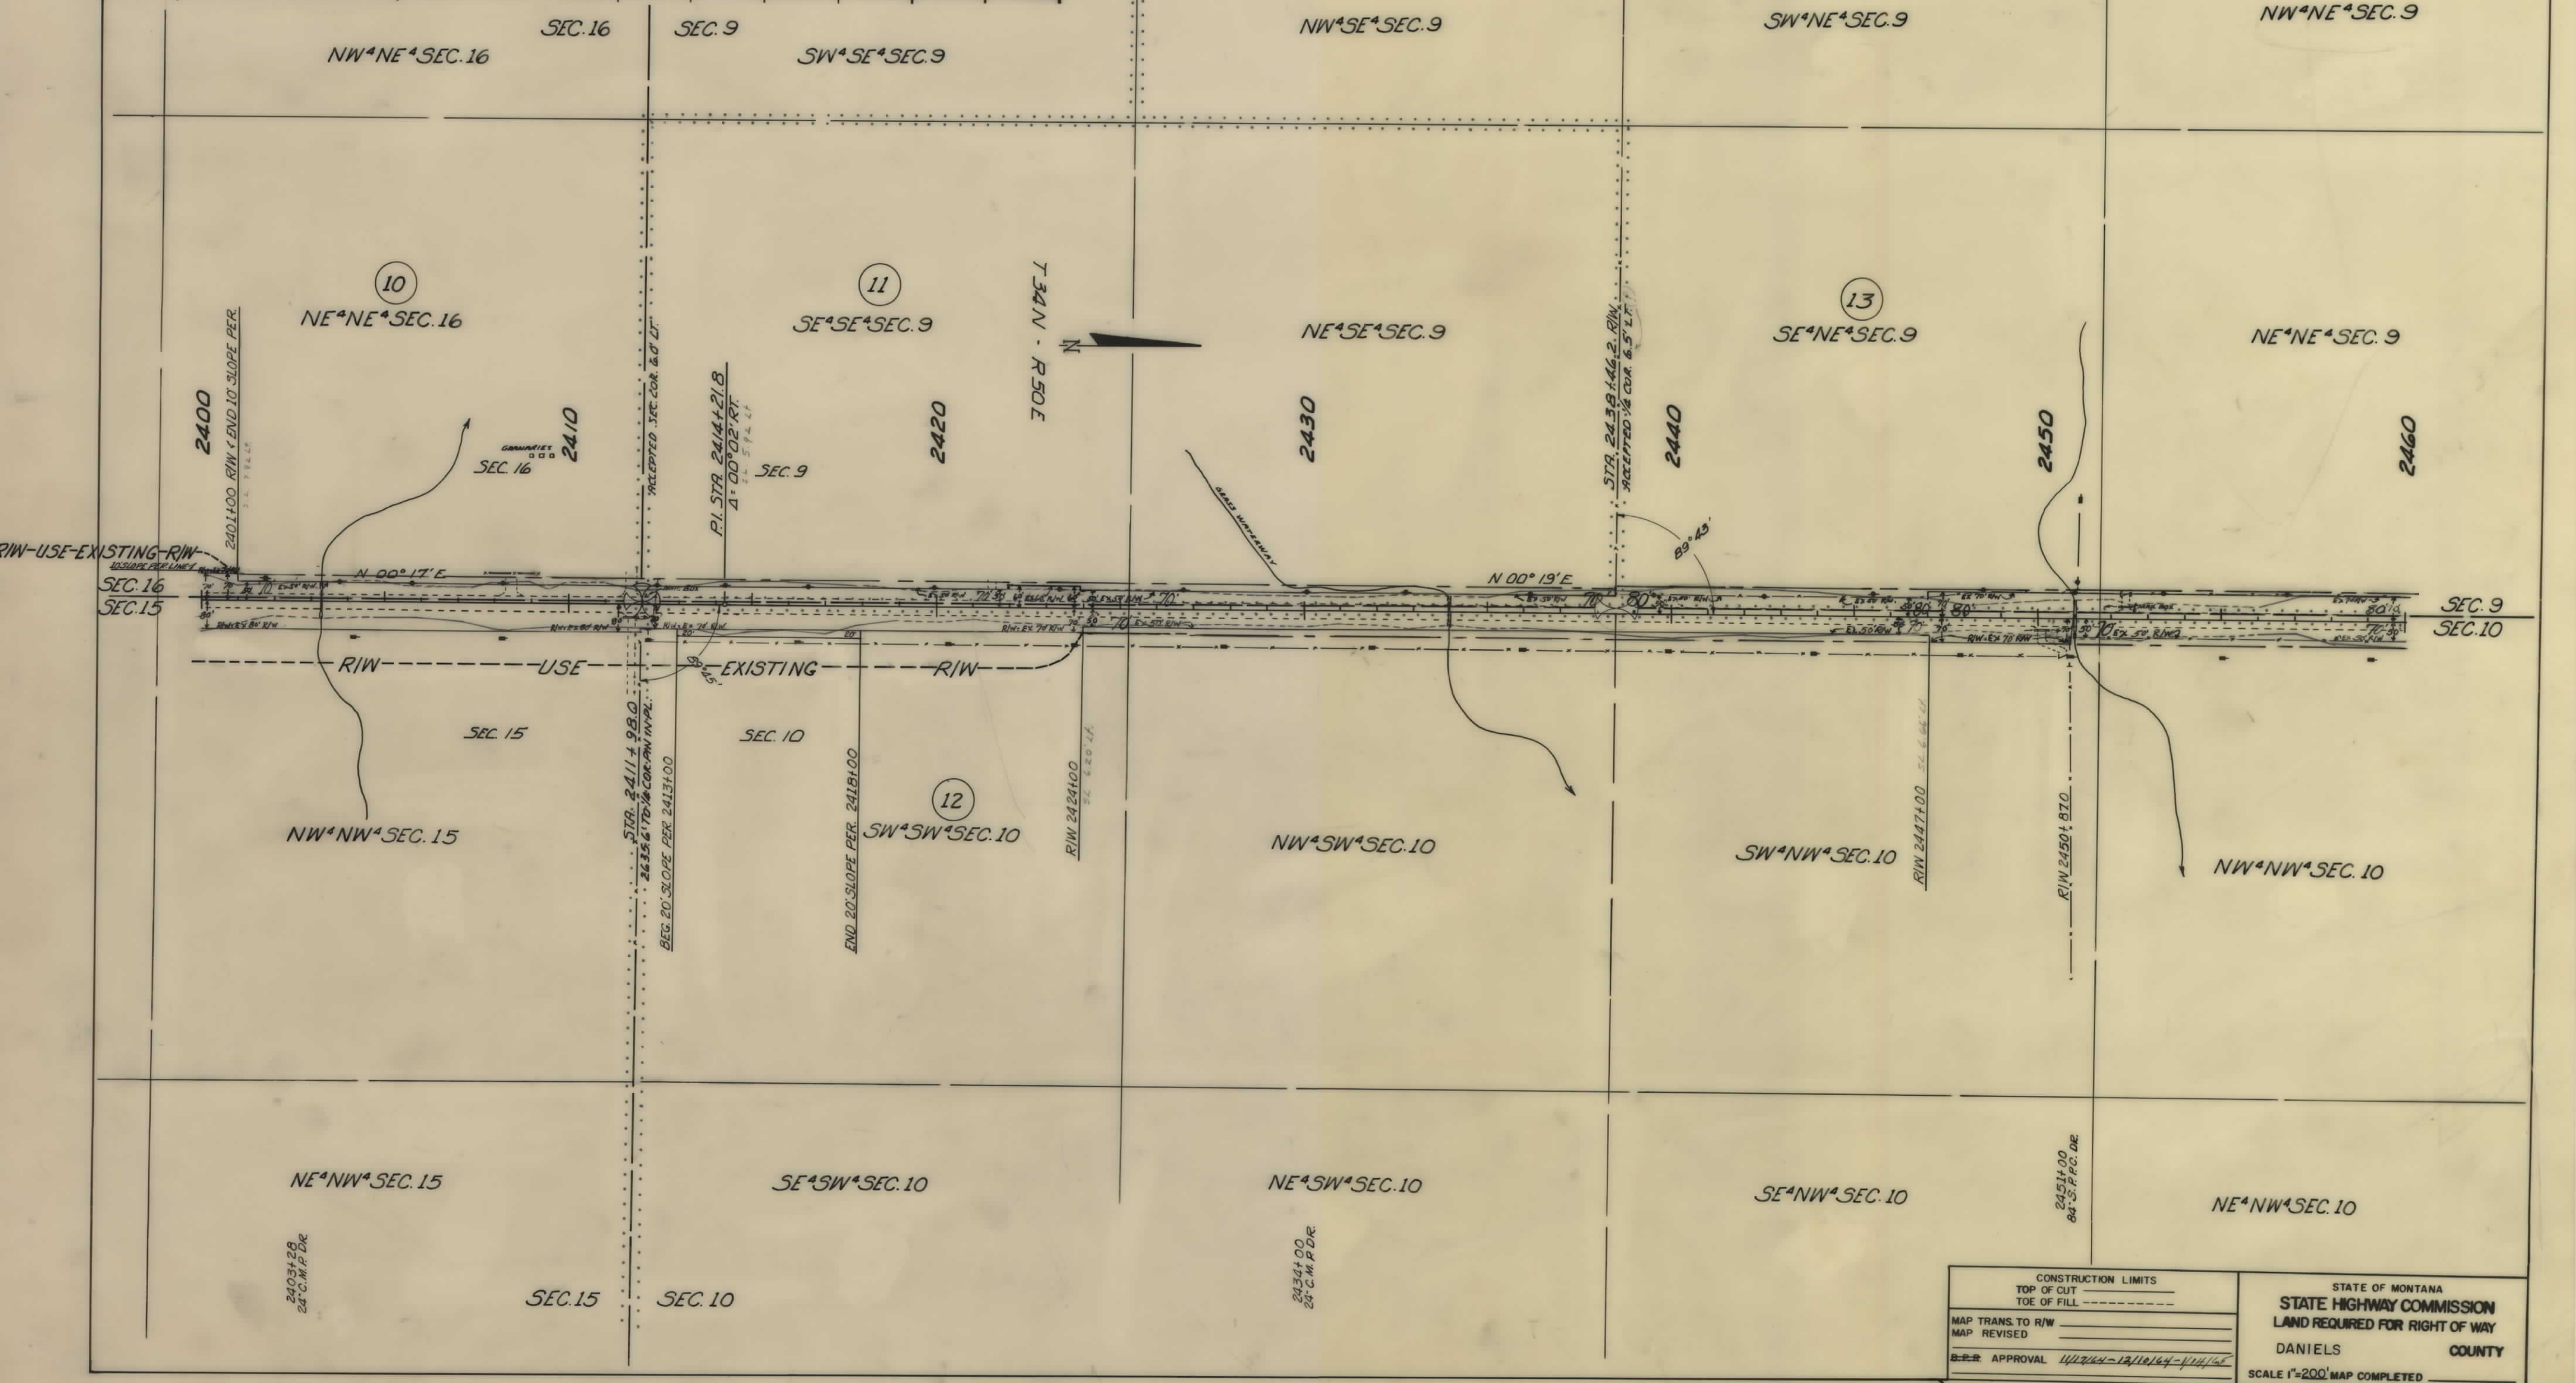

CONSTRUCTION LIMITS TOP OF CUT TOE OF FILL		STATE OF MONTANA STATE HIGHWAY COMMISSION LAND REQUIRED FOR RIGHT OF WAY	
MAP TRANS. TO R/W MAP REVISED		DANIELS COUNTY	
APPROVAL 11/12/14-12/12/14-1/12/15		SCALE 1"=200' MAP COMPLETED	

OWNERSHIPS							
PARCEL	NAME	ADDRESS	TOTAL ACREAGE	GROSS TAKE ACREAGE	P.T.W. ACREAGE	NET TAKE ACREAGE	REMAINDER
12	ARTHUR LEGARE	FLAXVILLE, MONTANA	320.00 AC.	9.30 AC.	7.53 AC.	1.77 AC.	310.70 AC.
13	JENS A. WILGA JENSEN	SCOBAY, MONT.	480.00 "	4.45 "	3.48 "	0.97 "	475.55 AC.
14	EARL RANDALL	FLAXVILLE, MONT.	1037.87 "	26.97 "	21.70 "	5.27 "	308.59 "


FED. ROAD DIST. NO.	STATE	FED. AID PROJECT NUMBERS	STATE NO.	SHEET NO.	TOTAL SHEETS
8	MONT.	CONST. NO. S-15 (12)	3015-12	10	14

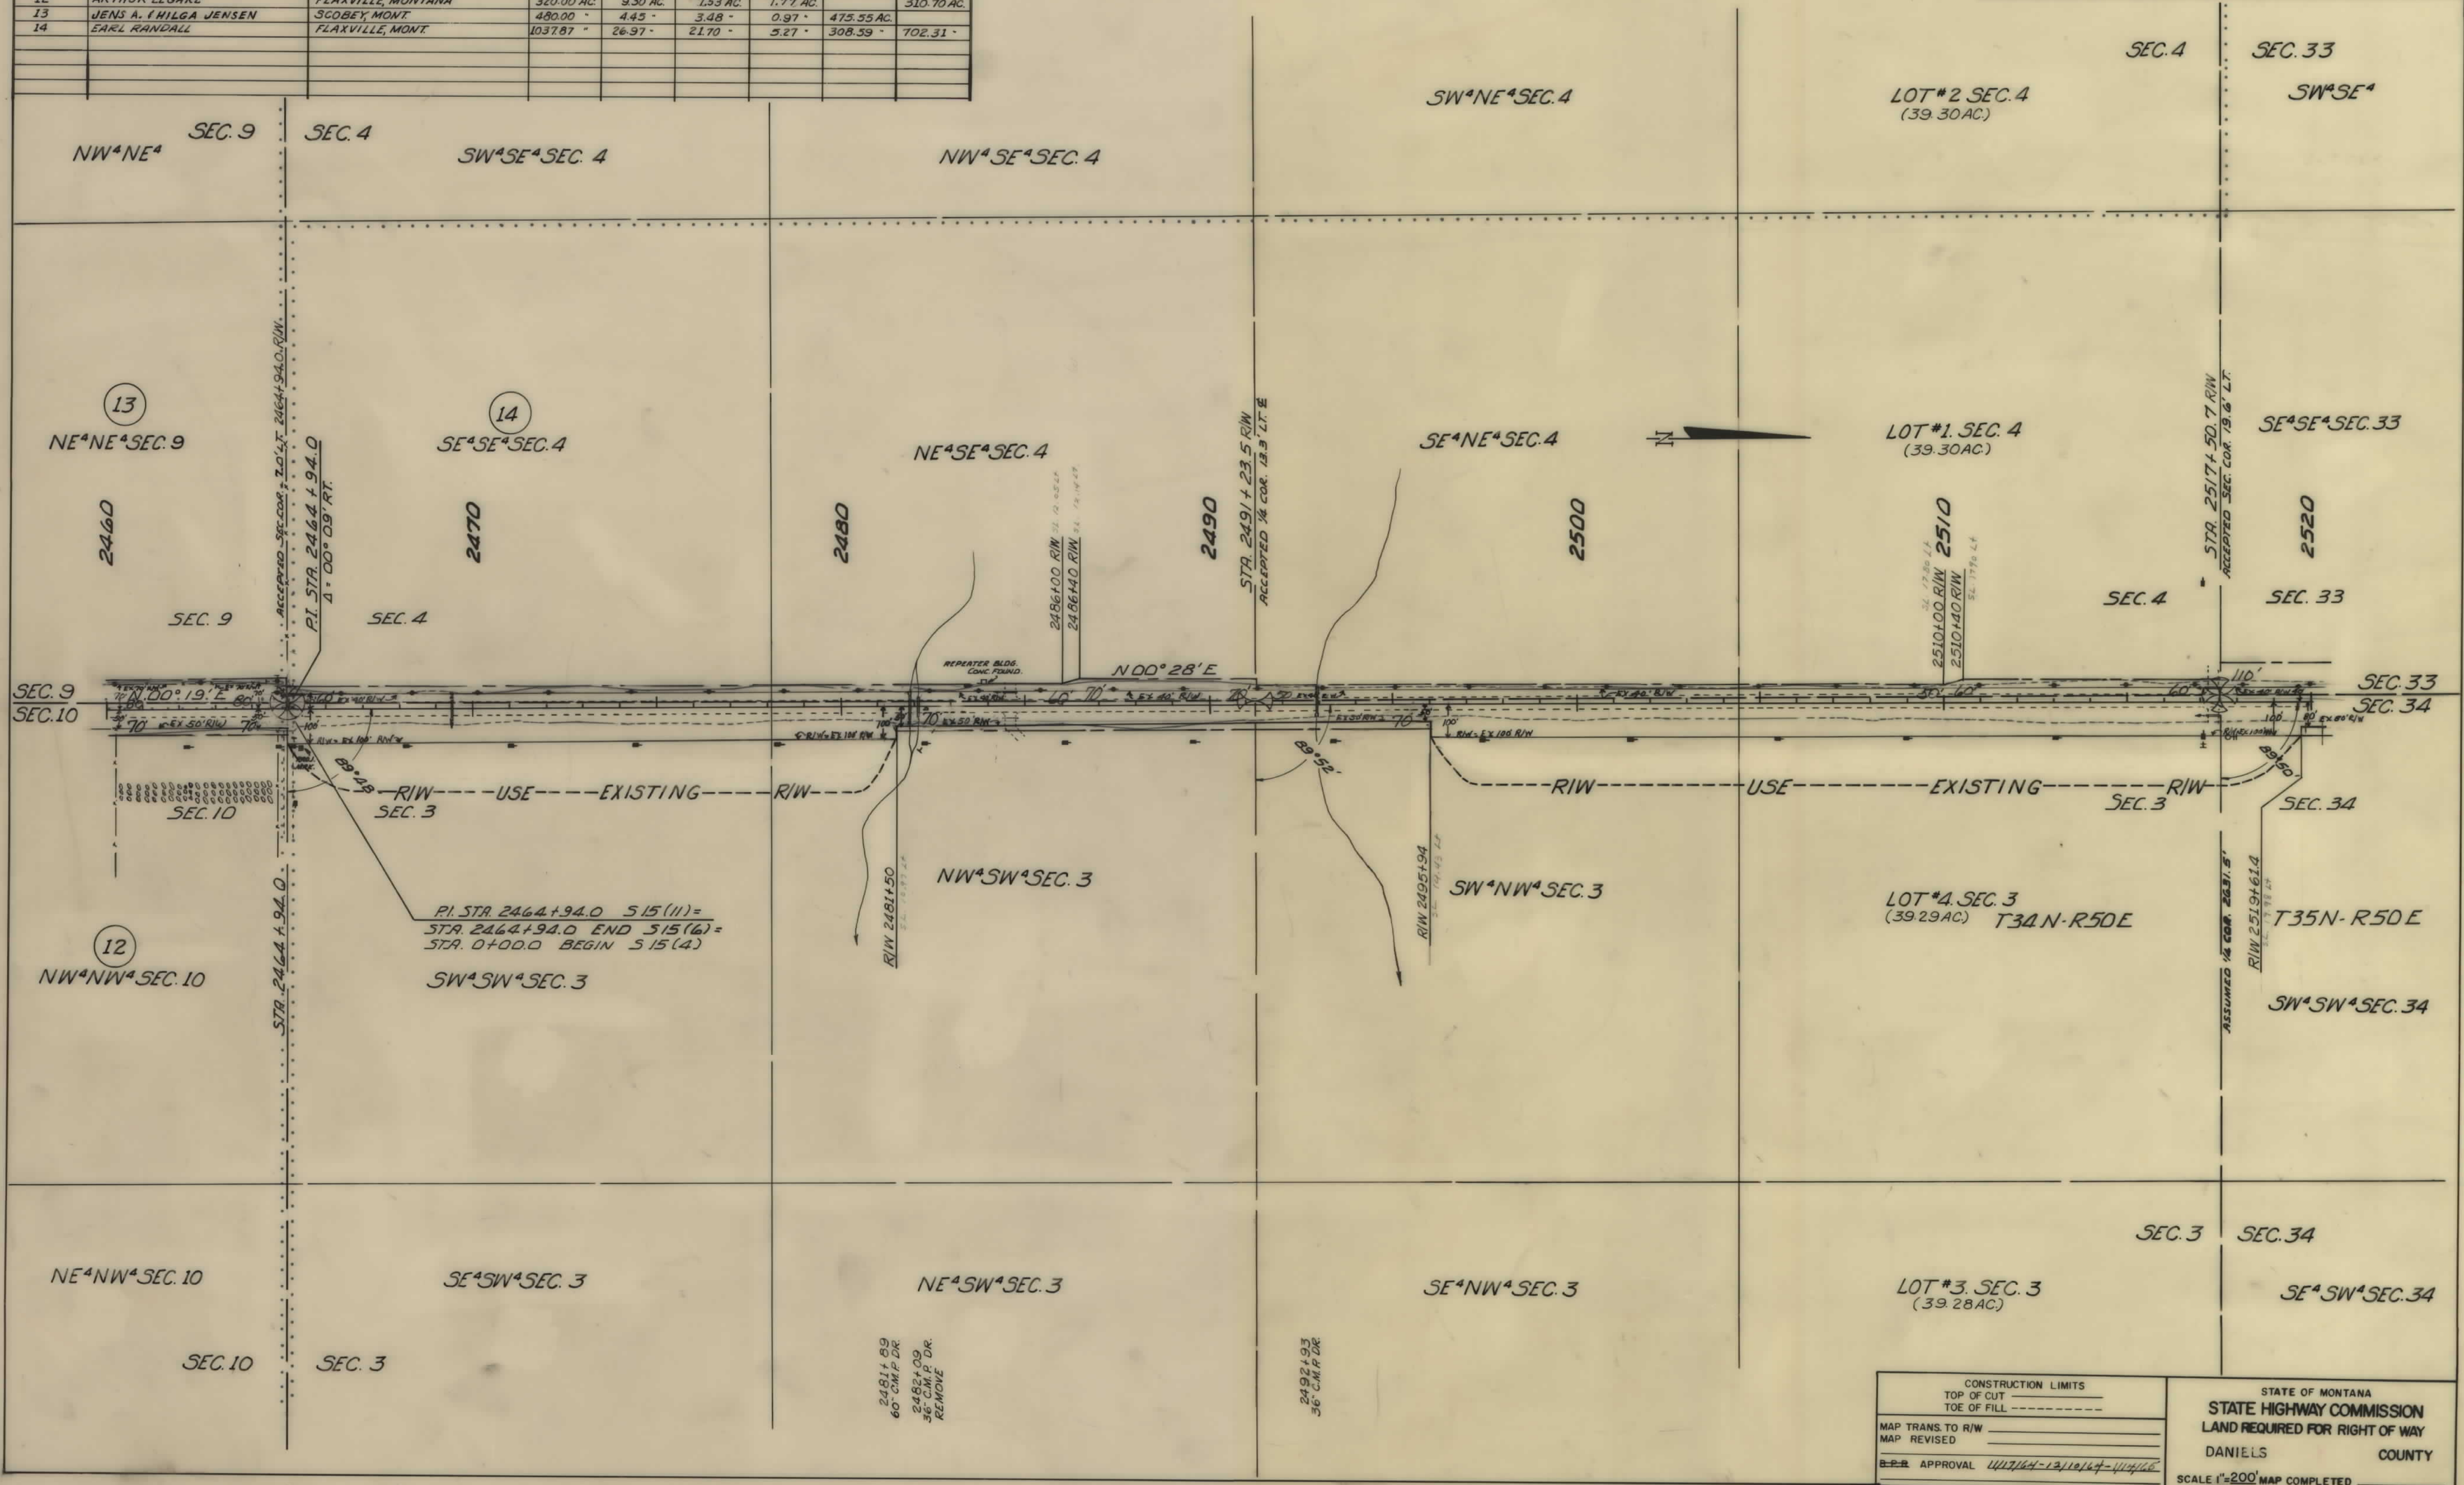

CONSTRUCTION LIMITS		STATE OF MONTANA	
TOP OF CUT	TOE OF FILL	STATE HIGHWAY COMMISSION	
MAP TRANS TO R/W		LAND REQUIRED FOR RIGHT OF WAY	
MAP REVISED		DANIELS COUNTY	
B-P-R APPROVAL 11/17/14-12/18/14-11/18/15		SCALE 1"=200' MAP COMPLETED	

OWNERSHIPS								
PARCEL	N A M E	A D D R E S S	TOTAL ACREAGE	GROSS TAKE ACREAGE	P.T.W. ACREAGE	NET TAKE ACREAGE	REMAINDER	
							LEFT	RIGHT
14	EARL RANDALL	FLAXVILLE, MONT.	1037.87 AC.	26.97 AC.	21.70 AC.	5.27 AC.	308.59 AC.	702.31 AC.
15	ANNA MARY HENDRICKSON	" , "	2120.00 "	53.80 "	44.11 "	9.69 "	1174.41 "	891.79 "

FED. ROAD DIST. NO.	STATE	FED. AID PROJECT NUMBERS		STATE NO.	SHEET NO.	TOTAL SHEETS
		CONST. NO.	R/W NO.			
8	MONT.		S-15 (12)	3015-12	11	14

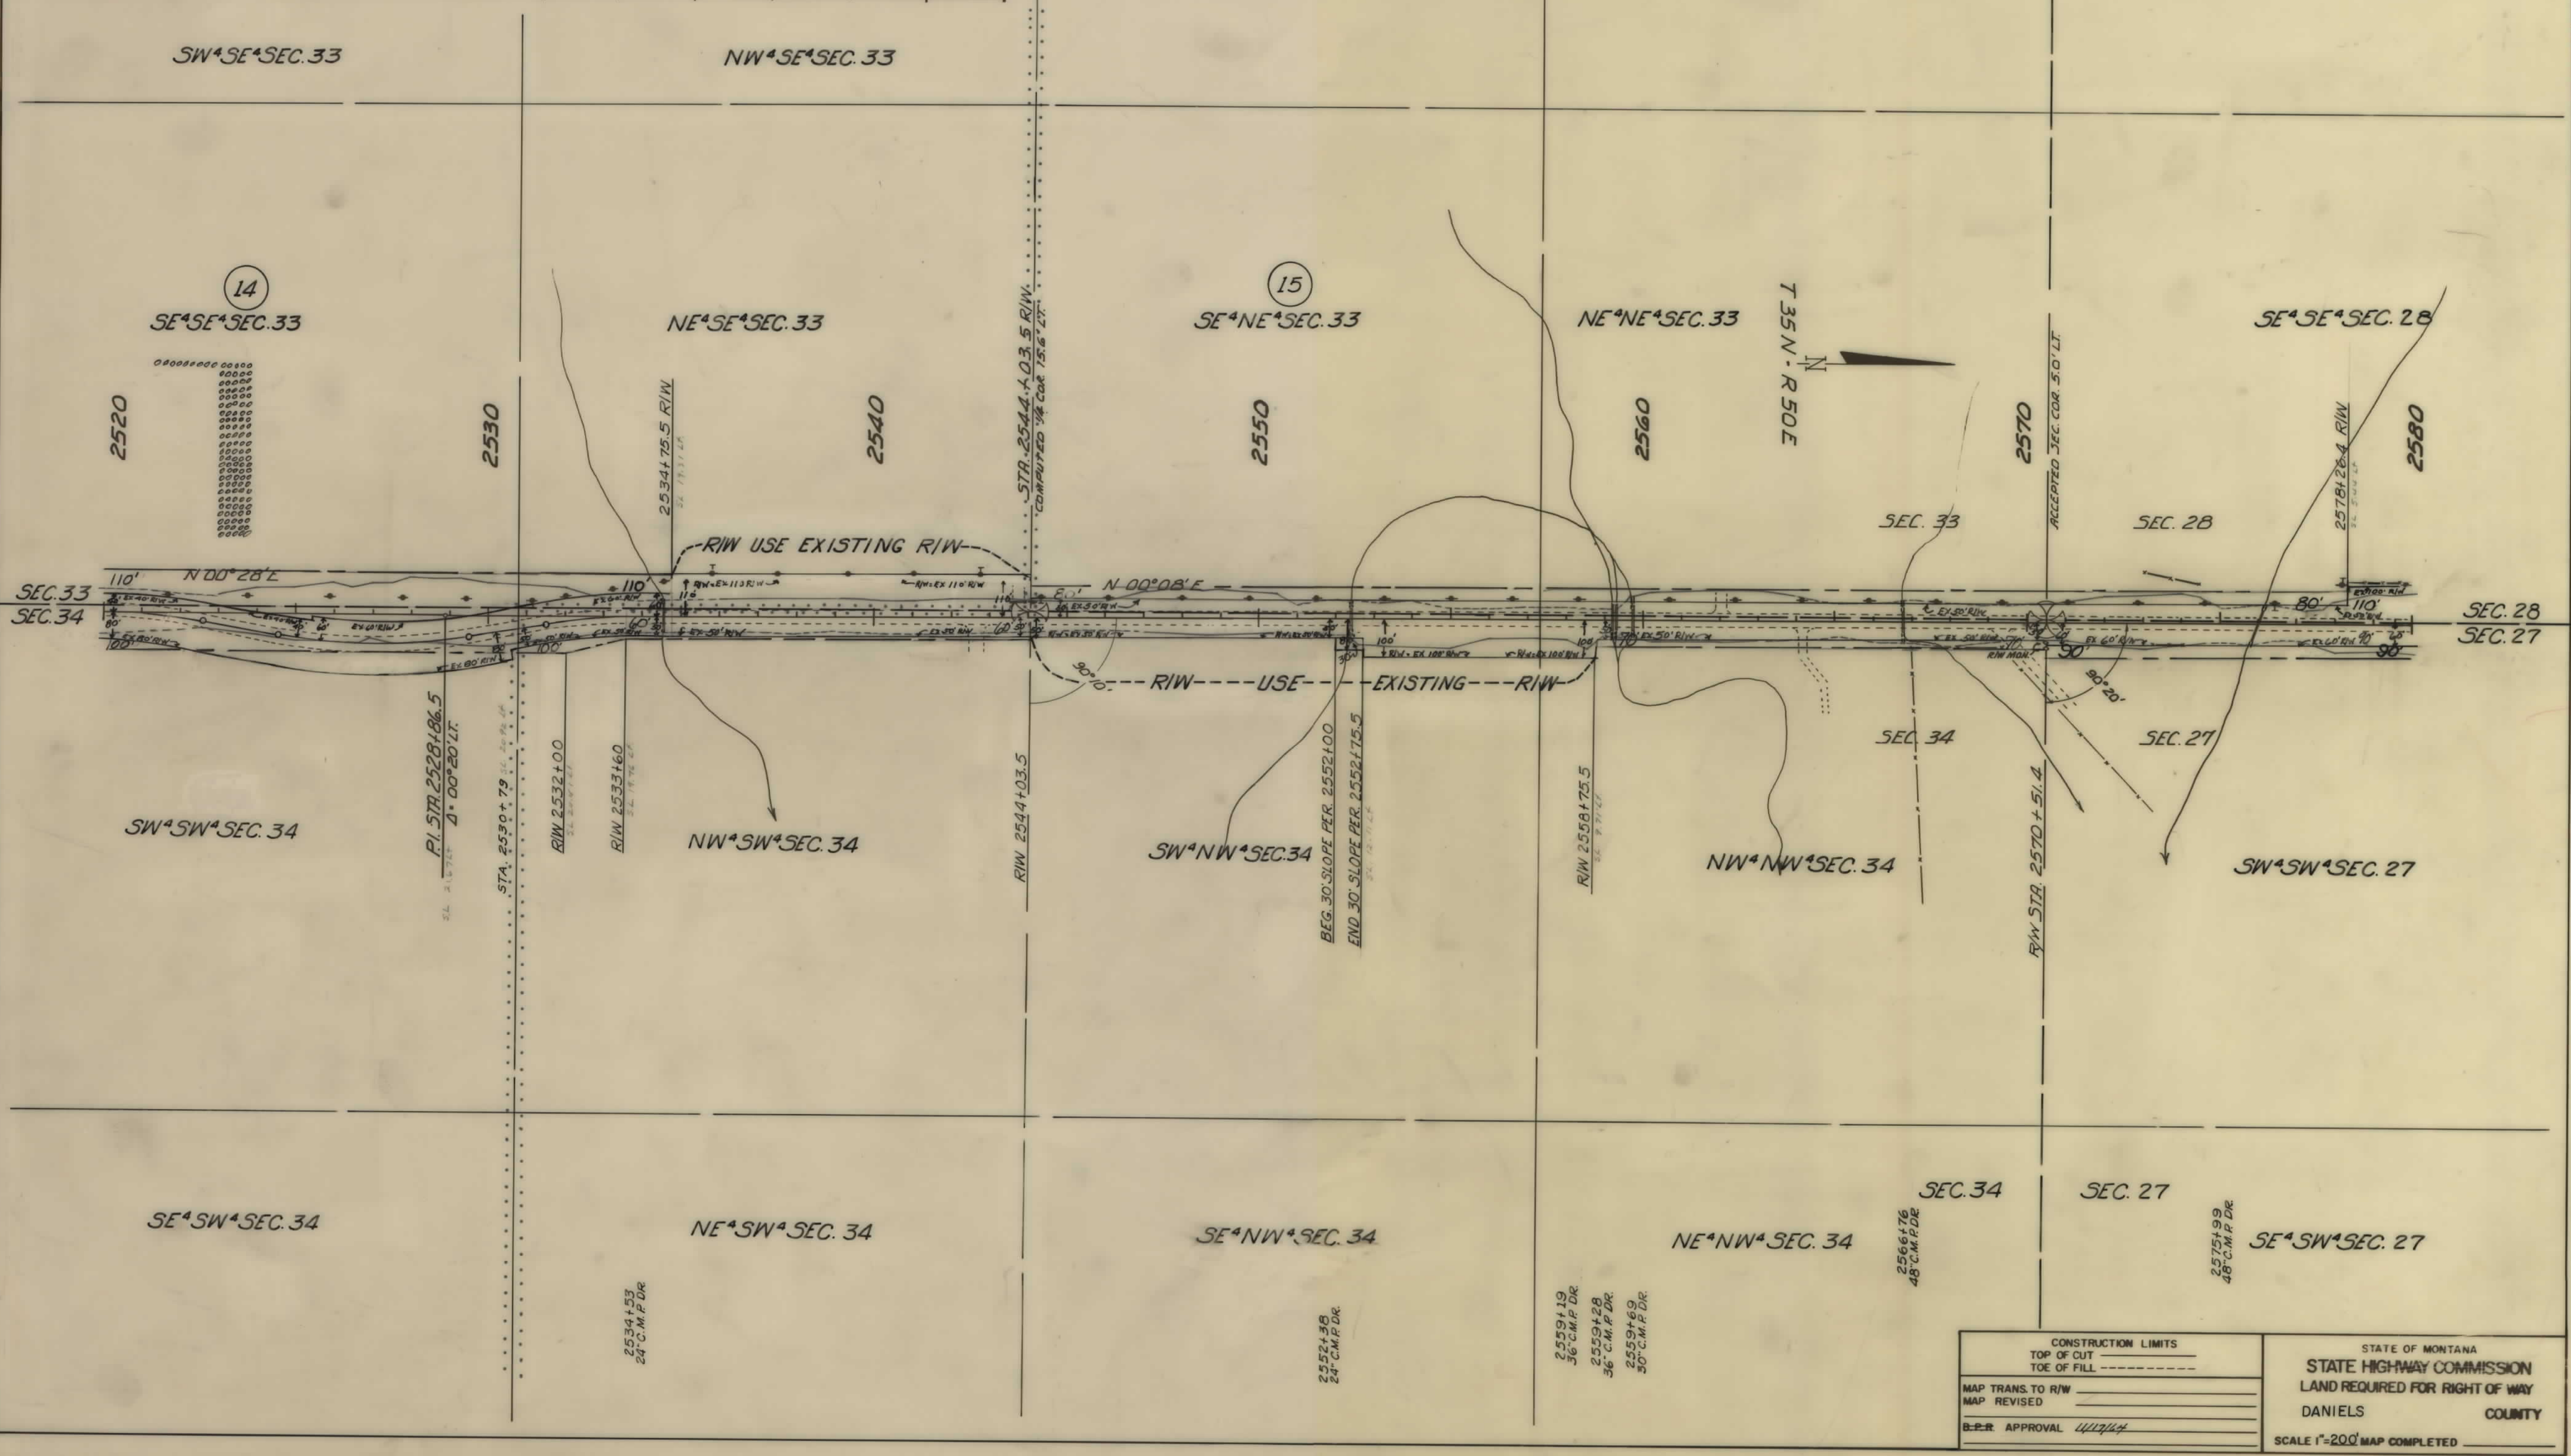

OWNERSHIPS								
PARCEL	NAME	ADDRESS	TOTAL ACREAGE	GROSS TAKE ACREAGE	P.T.W. ACREAGE	NET TAKE ACREAGE	REMAINDER	
							LEFT	RIGHT
15	ANNIE MARY HENDRICKSON		2120.00 AC.	53.80 AC.	44.11 AC.	9.69 AC.	1174.41 AC.	891.79 AC.
16	MRS. FRANCIS GUNDERSON		400.00 "	4.45 "	3.82 "	0.63 "		395.55 "
17	EUGENE P. DELLA LAROCHE		640.00 "	8.66 "	7.44 "	1.22 "	631.34 "	
18	MARY KRASSIN ELMA CROMWELL		290.00 "	11.06 "	9.75 "	1.31 "		
19	SEVEN FIFTY CLUB, A CORP.		30.00 "	0.12 "		0.12 "		29.88 AC.

FED. ROAD DIST. NO.	STATE	FED. AID PROJECT NUMBERS		STATE NO.	SHEET NO.	TOTAL SHEETS
		CONST. NO.	R/W NO.			
8	MONT.		S-15(12)	3015-12	14	14



CONSTRUCTION LIMITS TOP OF CUT TOE OF FILL		STATE OF MONTANA STATE HIGHWAY COMMISSION LAND REQUIRED FOR RIGHT OF WAY DANIELS COUNTY	
MAP TRANS. TO R/W MAP REVISED		SCALE 1"=200' MAP COMPLETED	
B.P.R. APPROVAL 11/17/14			