


PLANS
NOT
TO
SCALE

FED. ROAD DIST. NO.	STATE	FED. AID PROJ. NO.	STATE R/W NO.	SHEET NO.	TOTAL SHEETS
1	MONT.	5-15(2)		1	8

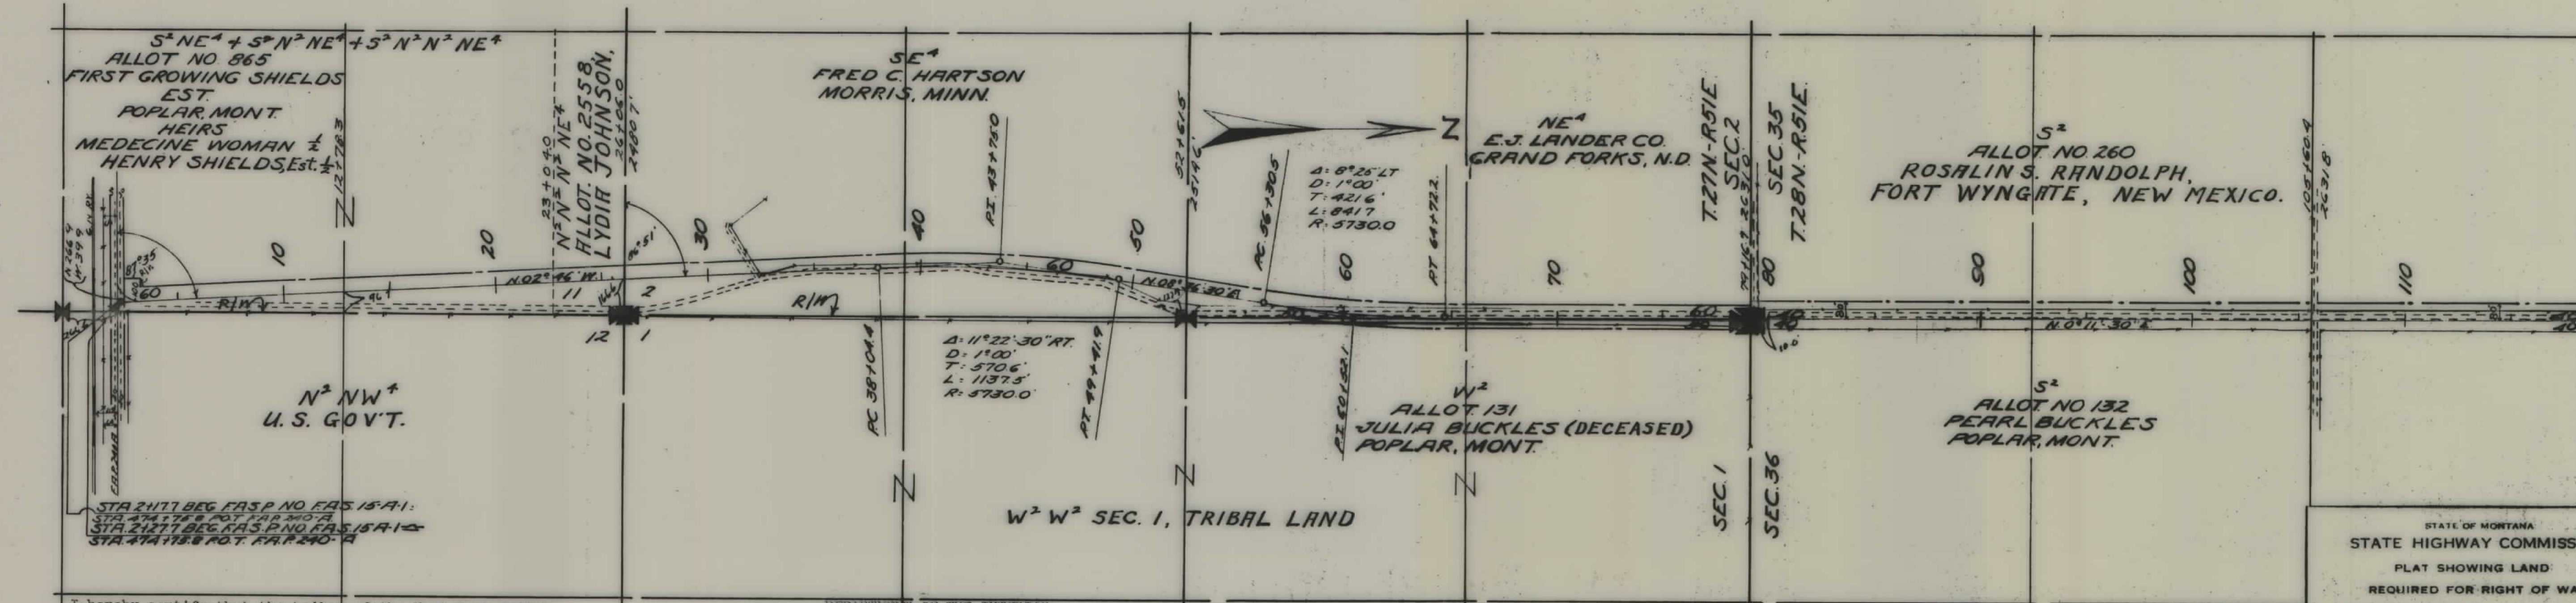

I hereby certify that the tribes of the Fort Peck Indian Reservation are not organized under the Indian Reorganization Act of June 18, 1934.

[Signature]
SUPERINTENDENT


DEPARTMENT OF THE INTERIOR
United States Indian Service, Fort Peck Agency
APPROVED, sheets 1 to 8, inclusive, as shown hereon, subject to the provisions of the Act of March 4, 1915 (38 Stat. L. 1188) and departmental regulations thereunder and subject also to any prior valid existing rights and adverse claims. This approval covers only Indian trust allotments, tribal and other lands under the jurisdiction of the Secretary of the Interior.

December 20, 1946.

[Signature]
SUPERINTENDENT

STATE OF MONTANA
STATE HIGHWAY COMMISSION
PLAT SHOWING LAND
REQUIRED FOR RIGHT OF WAY
ROOSEVELT COUNTY
SCALE: 1"=100' MAP COMPLETED NOV. 46
DESCRIPTIONS WRITTEN BY M.P.C. DATE 12-2-46
DESCRIPTIONS CHECKED BY E.O.P. DATE 12-2-46
APPROVED BY PLANS DEPT.
APPROVED BY R.W. ENGINEER


FED. ROAD DIST. NO.	STATE	FED. AID PROJ. NO.	STATE R/W NO.	SHEET NO.	TOTAL SHEETS
1	MONT	5-15(2)		2	8

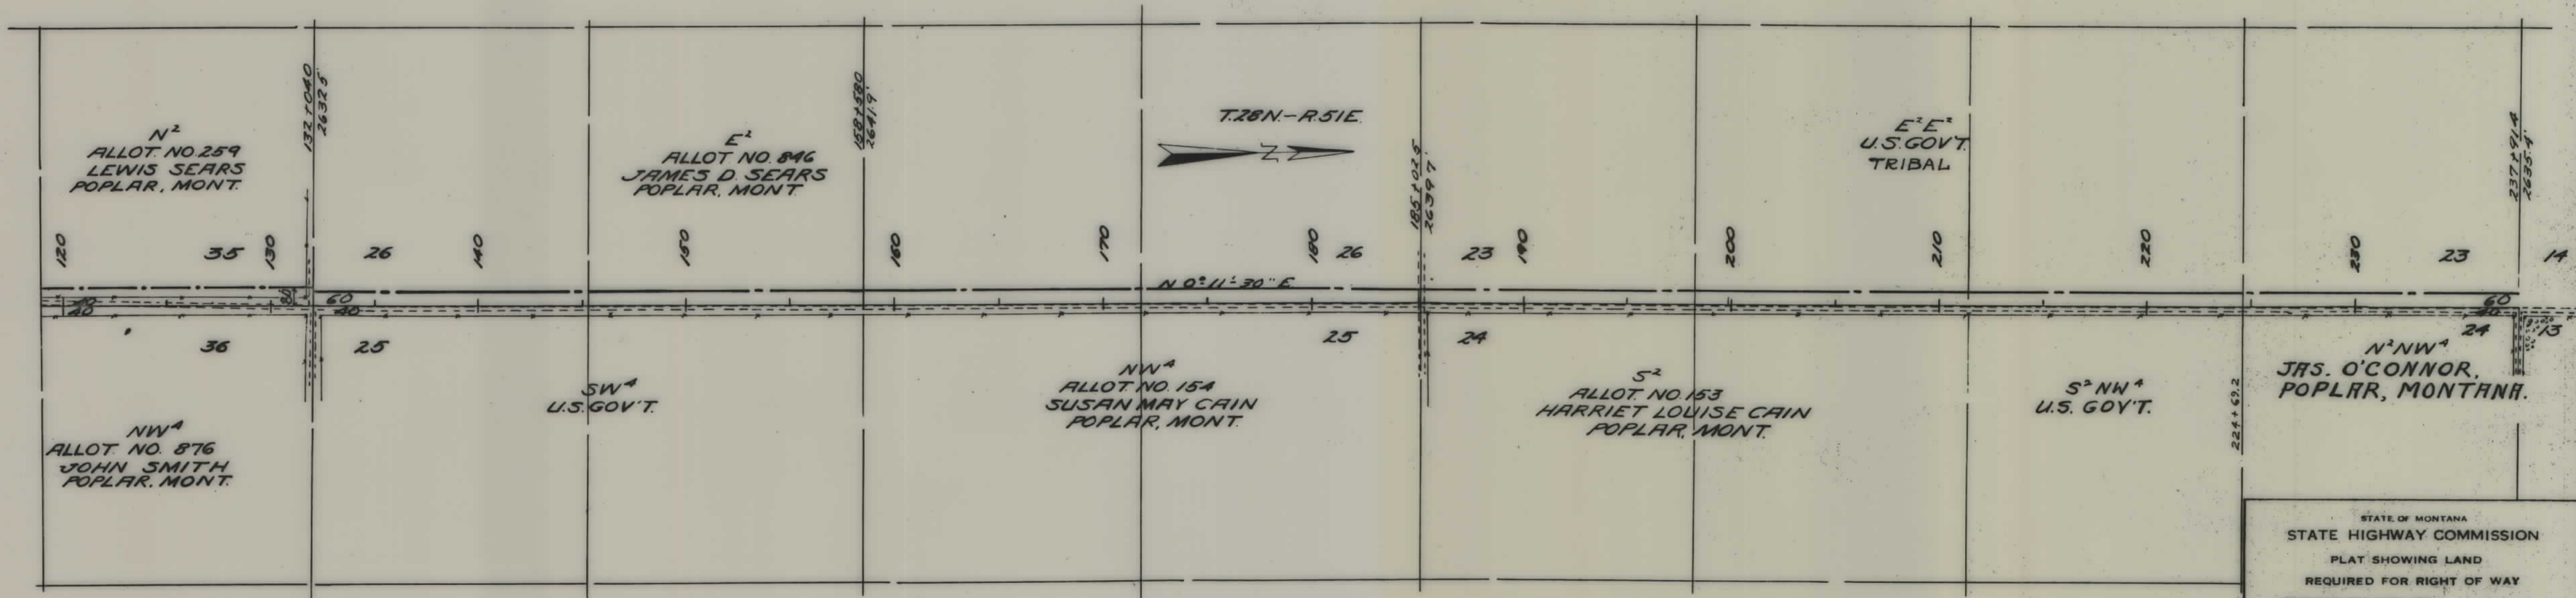

STATE OF MONTANA
 STATE HIGHWAY COMMISSION
 PLAT SHOWING LAND
 REQUIRED FOR RIGHT OF WAY
 ROOSEVELT COUNTY

SCALE 1" = 400' MAP COMPLETED NOV. 46.
 DESCRIPTIONS WRITTEN BY M.R.C. DATE 12-2-46.
 DESCRIPTIONS CHECKED BY E.O.P. DATE 12-2-46.
 APPROVED BY _____ PLANS DEPT.
 APPROVED BY _____ R.W. ENGINEER


FED. ROAD DIST. NO.	STATE	FED. AID PROJ. NO.	STATE T/W No.	SHEET NO.	TOTAL SHEETS
1	MONT.	5-15(2)		3	8

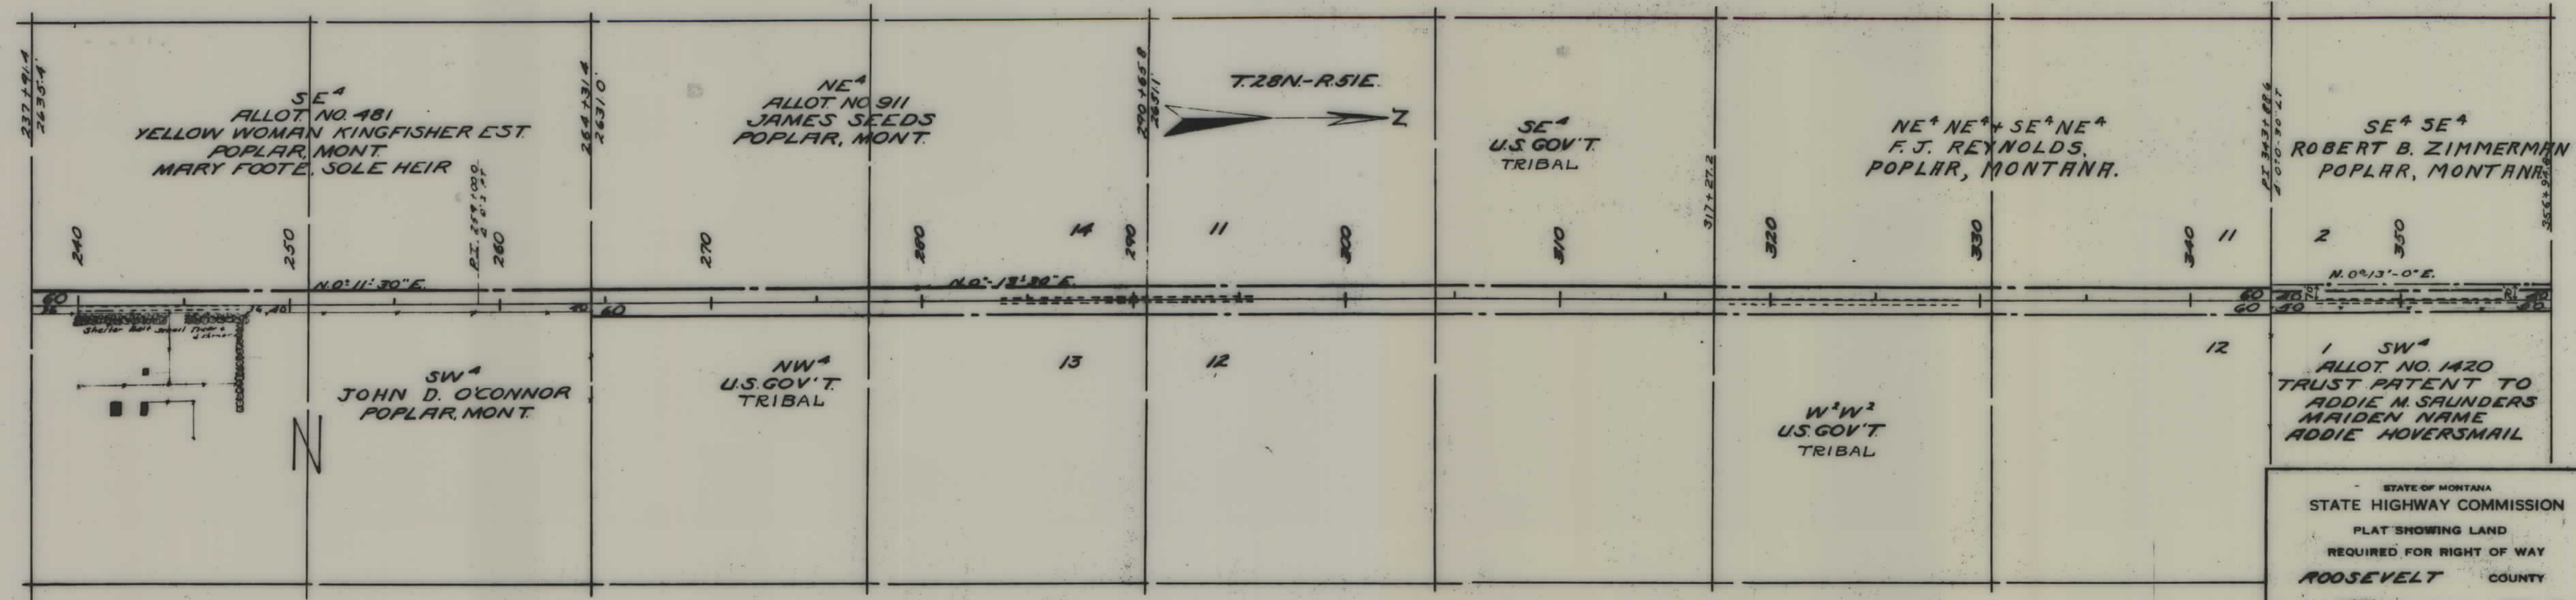

STATE OF MONTANA
 STATE HIGHWAY COMMISSION
 PLAT SHOWING LAND
 REQUIRED FOR RIGHT OF WAY
 ROOSEVELT COUNTY

SCALE 1" = 400' MAP COMPLETED NOV. 46.
 DESCRIPTIONS WRITTEN BY M.R.C. DATE 12-2-46.
 DESCRIPTIONS CHECKED BY E.O.P. DATE 12-4-46.
 APPROVED BY _____ PLANS DEPT.
 APPROVED BY _____ R/W ENGINEER

FED. ROAD DIST. NO.	STATE	FED. AID PROJ. NO.	STATE R/W NO.	SHEET NO.	TOTAL SHEETS
	MONT.	S-15(2)		5	8

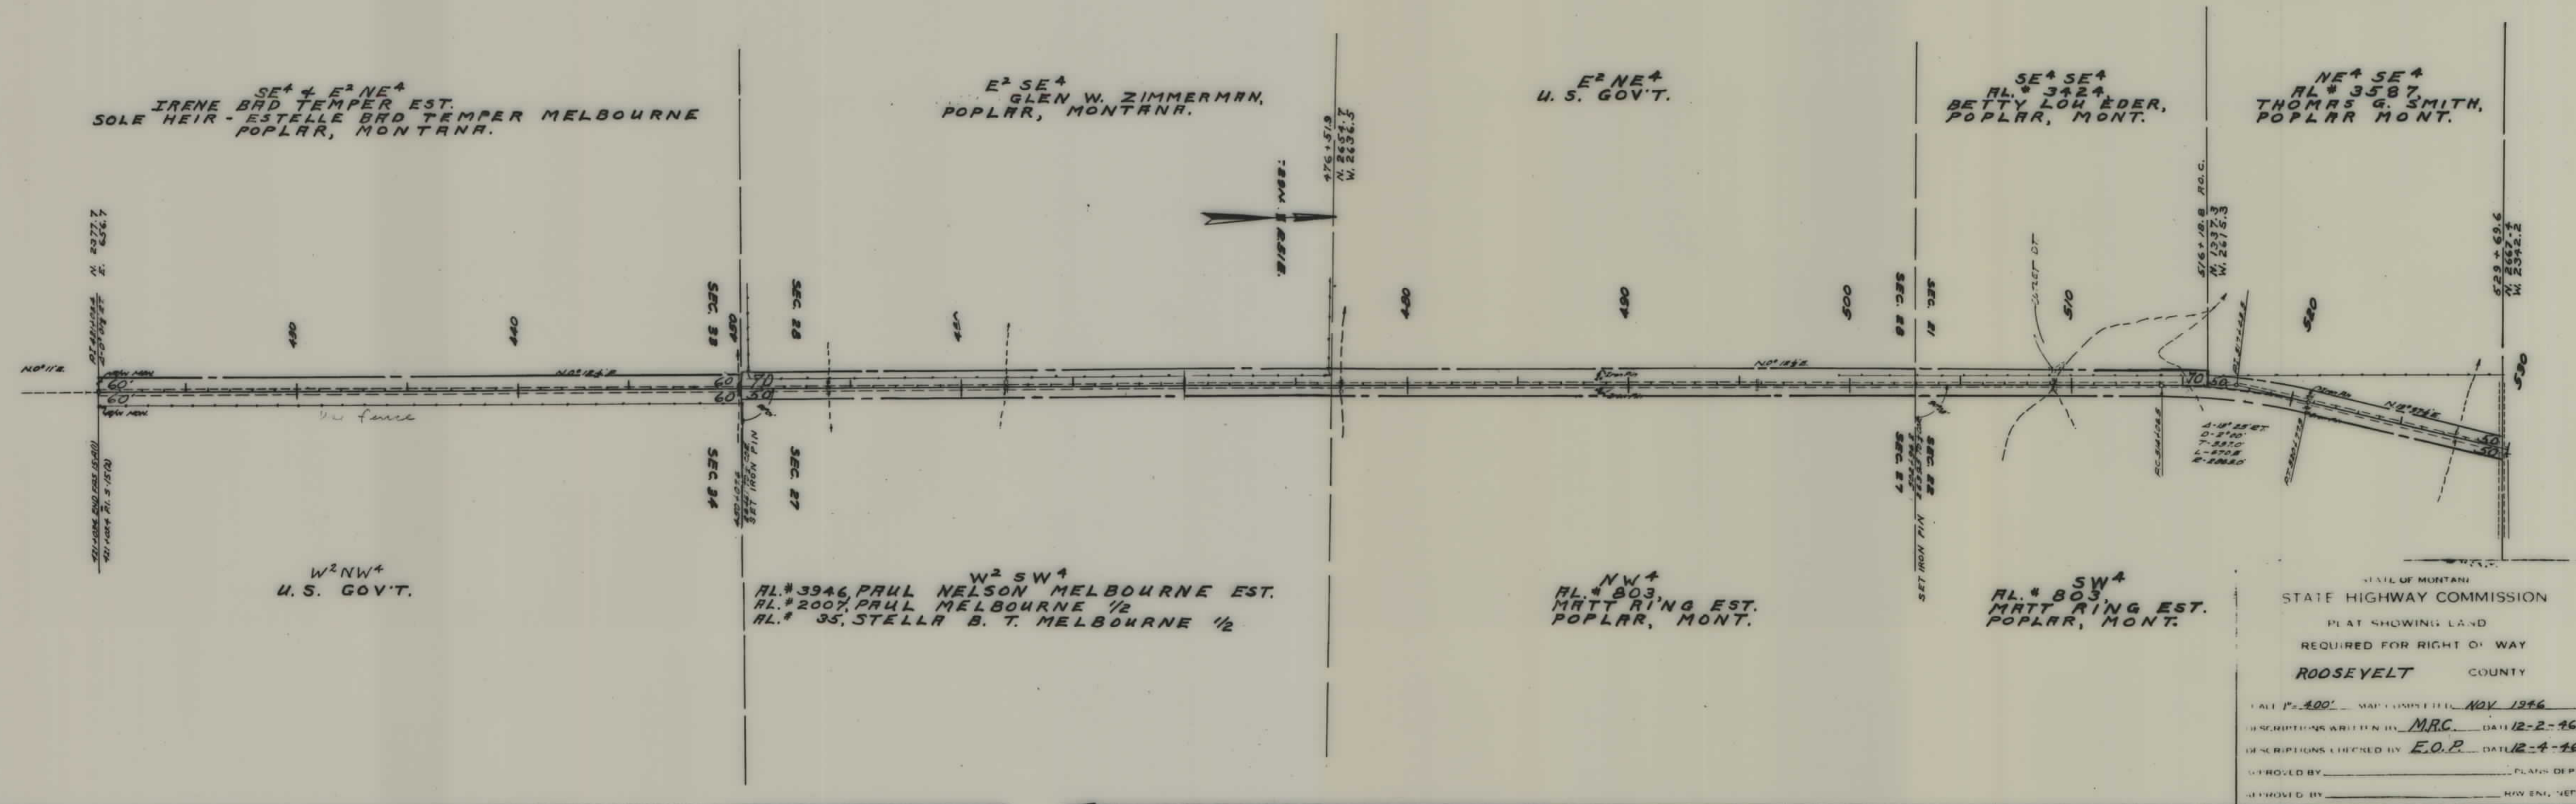



NW⁴
AL. #804
HAS SYMPATHY RING EST. or
MABEL LONGTREE EST. 2/6
JOHN LONGTREE Jr. 2/6
MARK LONGTREE 1/6
CLARENCE LONGTREE 1/6
POPLAR, MONT.

SW⁴SW⁴
AL. #3612
ARTIS RAE REDDOOR, EST.
EDWIN REDDOOR 1/2
JOSEPHINE
LAMBERT REDDOOR 1/2
POPLAR, MONT.

NW⁴SW⁴
TRIBAL LAND

SW⁴NW⁴
AL. #2526
ESTHER M. SIMONS
POPLAR, MONTANA.

NW⁴NW⁴
AL. #2157
HARRY J. SIMONS
POPLAR, MONTANA.

SW⁴SW⁴
AL. #1926
WM. B. BRIDGES
POPLAR, MONTANA.

S²NW⁴SW⁴
TRIBAL LAND

SE⁴SW⁴
AL. #2377
JAS. DONALD BRIDGES
POPLAR, MONTANA.

NE⁴SW⁴
AL. #3588
SOPHIA BURSHIA
POPLAR, MONT.


NE⁴NW⁴
AL. #2349
ANDREW E. SIMONS
POPLAR, MONTANA.


W²SE⁴NW⁴
AL. #1067
KATE SIMONS
POPLAR, MONT.

NE⁴SW⁴
AL. #3637
ALTA ONA LANDER
POPLAR, MONT.

STATE OF MONTANA
STATE HIGHWAY COMMISSION
PLAT SHOWING LAND
REQUIRED FOR RIGHT OF WAY
ROOSEVELT COUNTY
SCALE 1" = 400' MAP COMPLETED NOV. 1946.
DESCRIPTIONS WRITTEN BY M.R.C. DATE 12-2-46.
DESCRIPTIONS CHECKED BY E.O.P. DATE 12-4-46.
APPROVED BY _____ DATE _____
APPROVED BY _____ DATE _____

FED. ROAD DIST. NO.	STATE	FED. AID PROJ. NO.	STATE R/W No.	SHEET NO.	TOTAL SHEETS
1	MONT.	S-15(2)		7	8

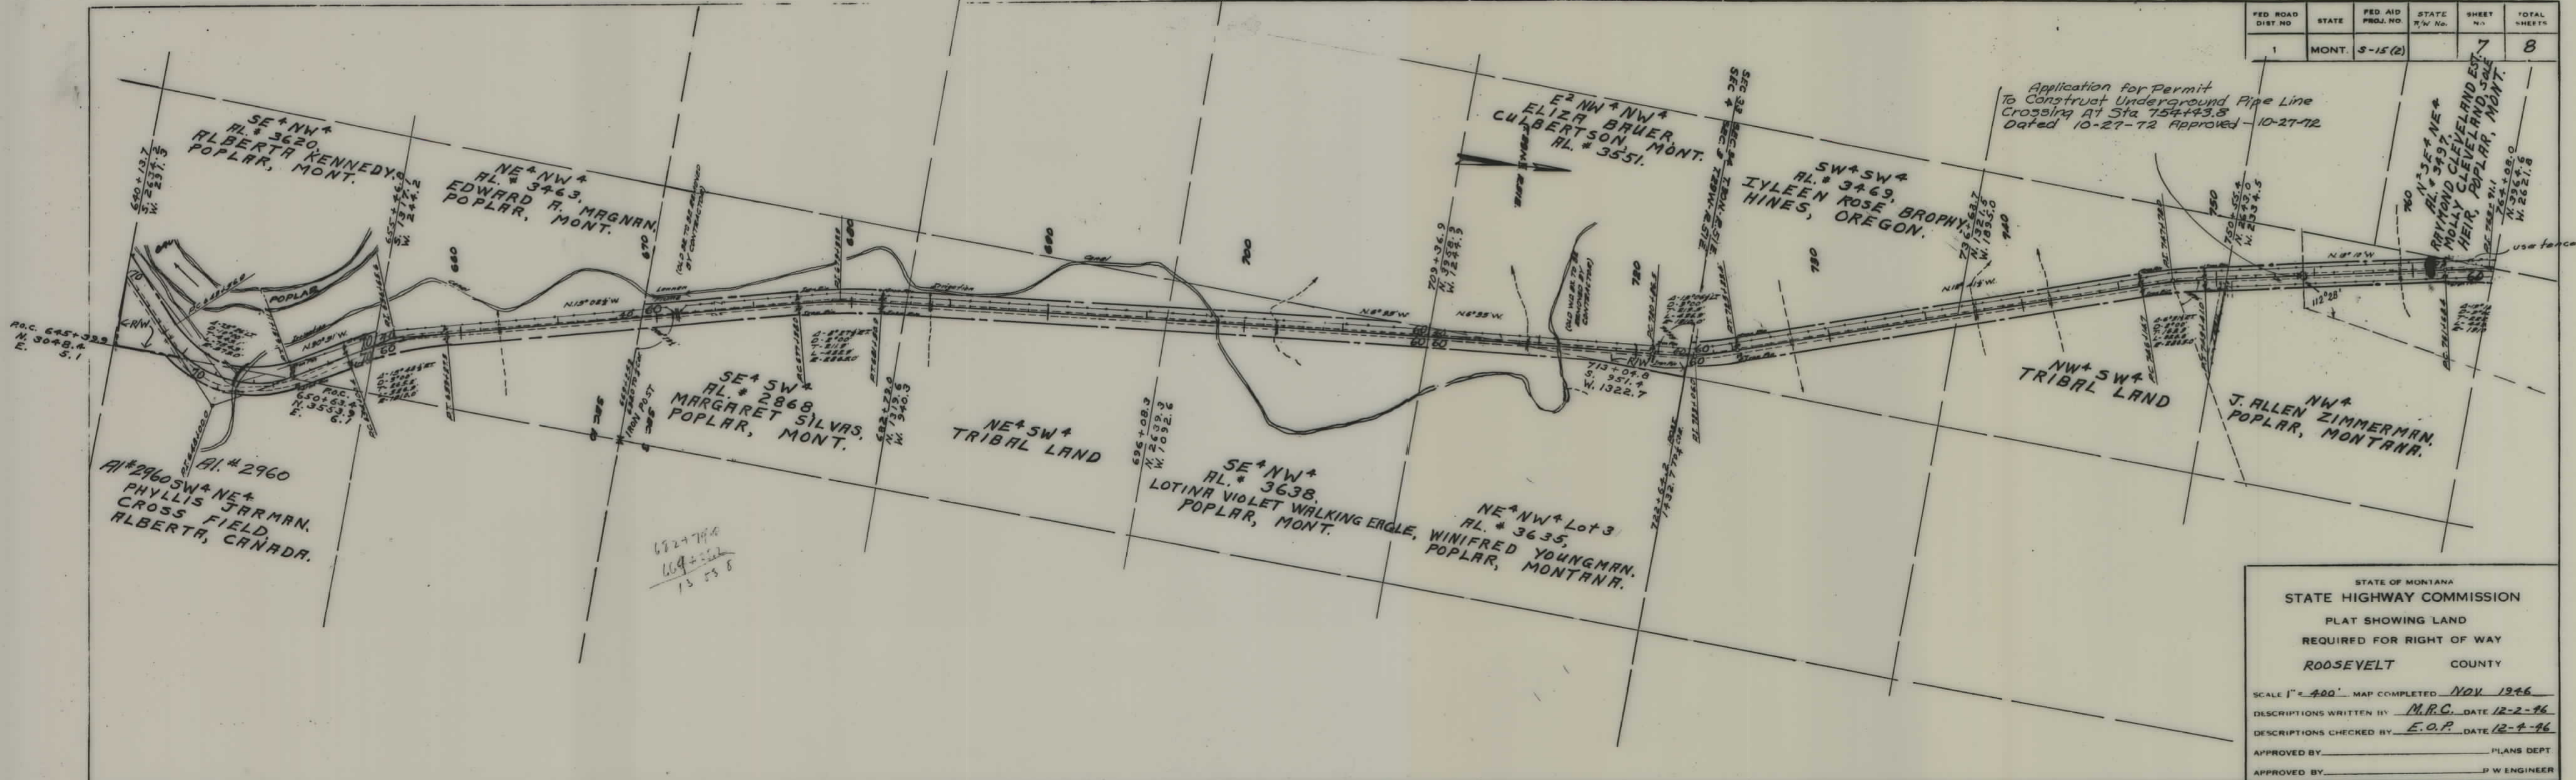

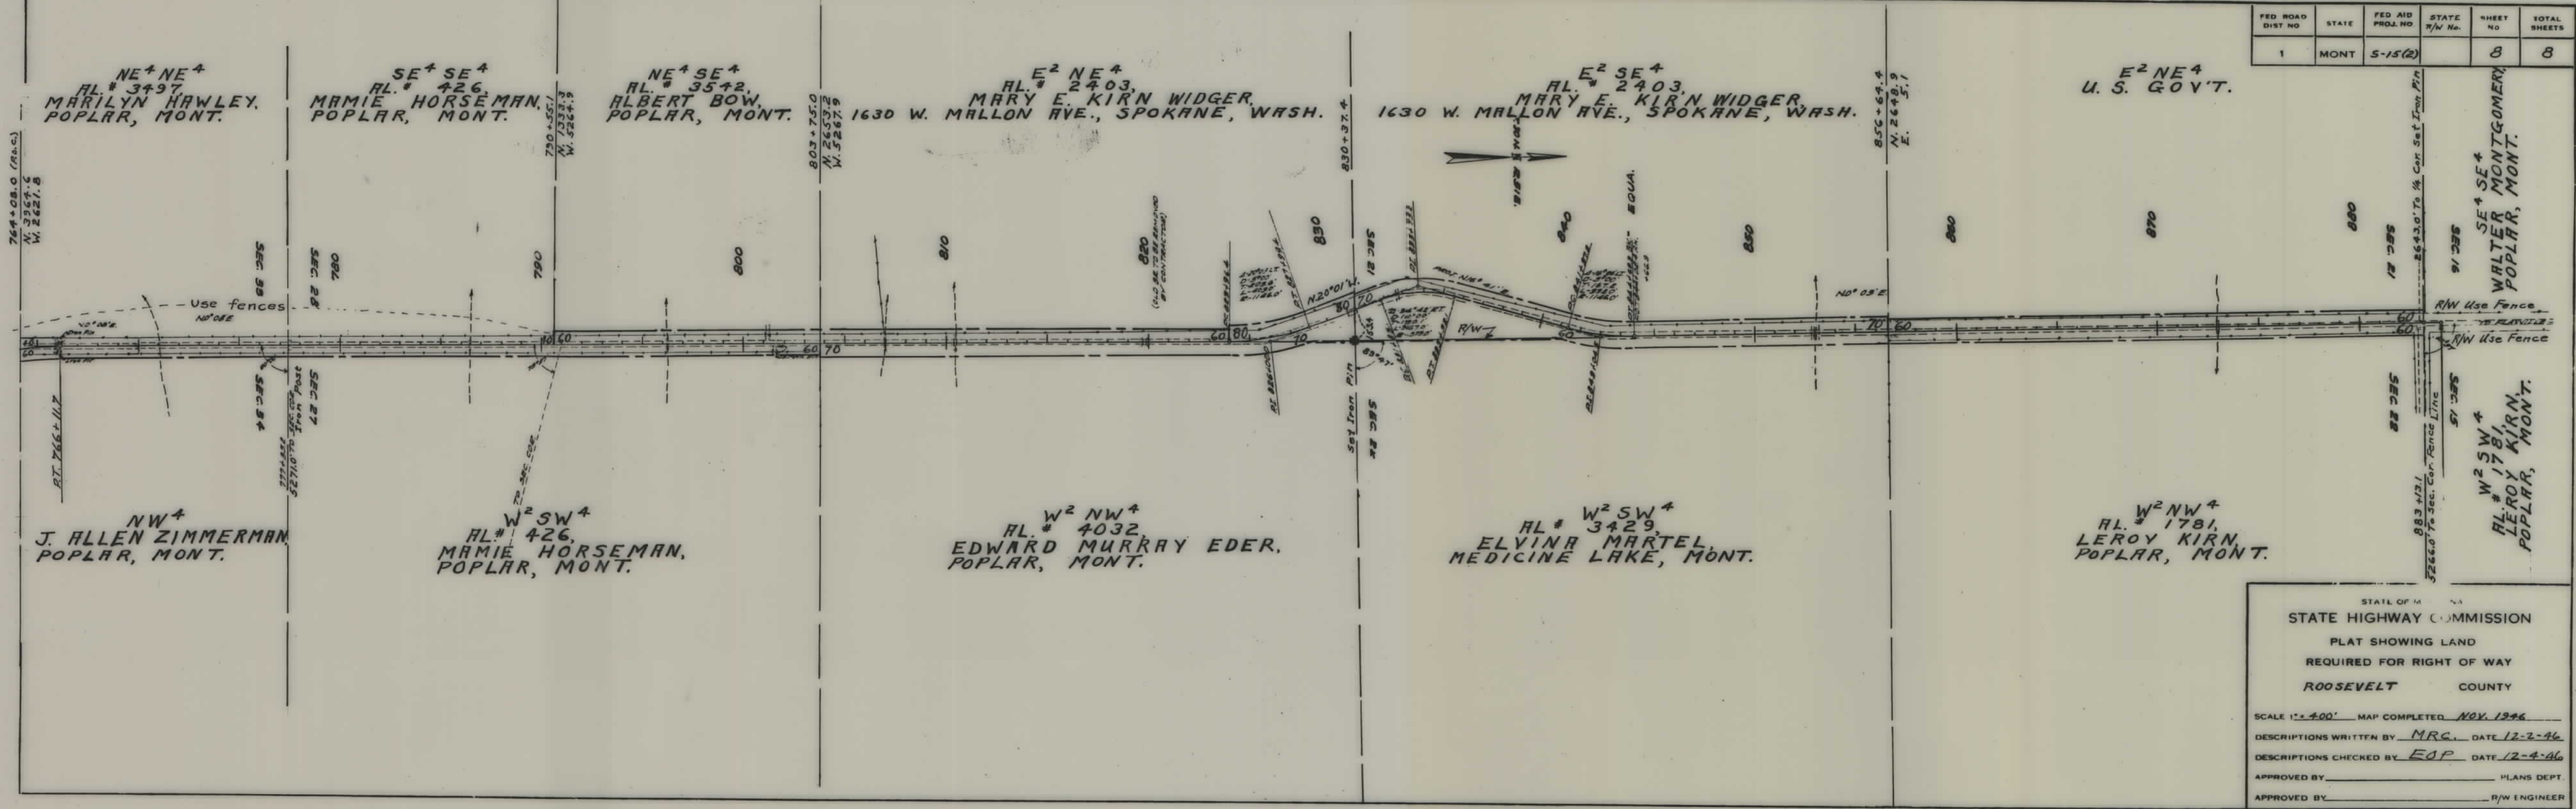

FED. ROAD DIST. NO.	STATE	FED. AID PROJ. NO.	STATE R/W No.	SHEET NO.	TOTAL SHEETS
1	MONT.	5-15(2)		8	8

STATE OF MONTANA
STATE HIGHWAY COMMISSION
PLAT SHOWING LAND
REQUIRED FOR RIGHT OF WAY
ROOSEVELT COUNTY

SCALE 1" = 400' MAP COMPLETED NOV. 1946
DESCRIPTIONS WRITTEN BY MRC. DATE 12-2-46
DESCRIPTIONS CHECKED BY EOP DATE 12-4-46
APPROVED BY _____ PLANS DEPT.
APPROVED BY _____ R/W ENGINEER