


PLANS

NOT

TO

SCALE


FED. ROAD DIST. NO.	STATE	FED. AID PROJ. NO.	R/W	SHEET NO.	TOTAL SHEETS
1	MONT.	3015	15 (4)	1	3

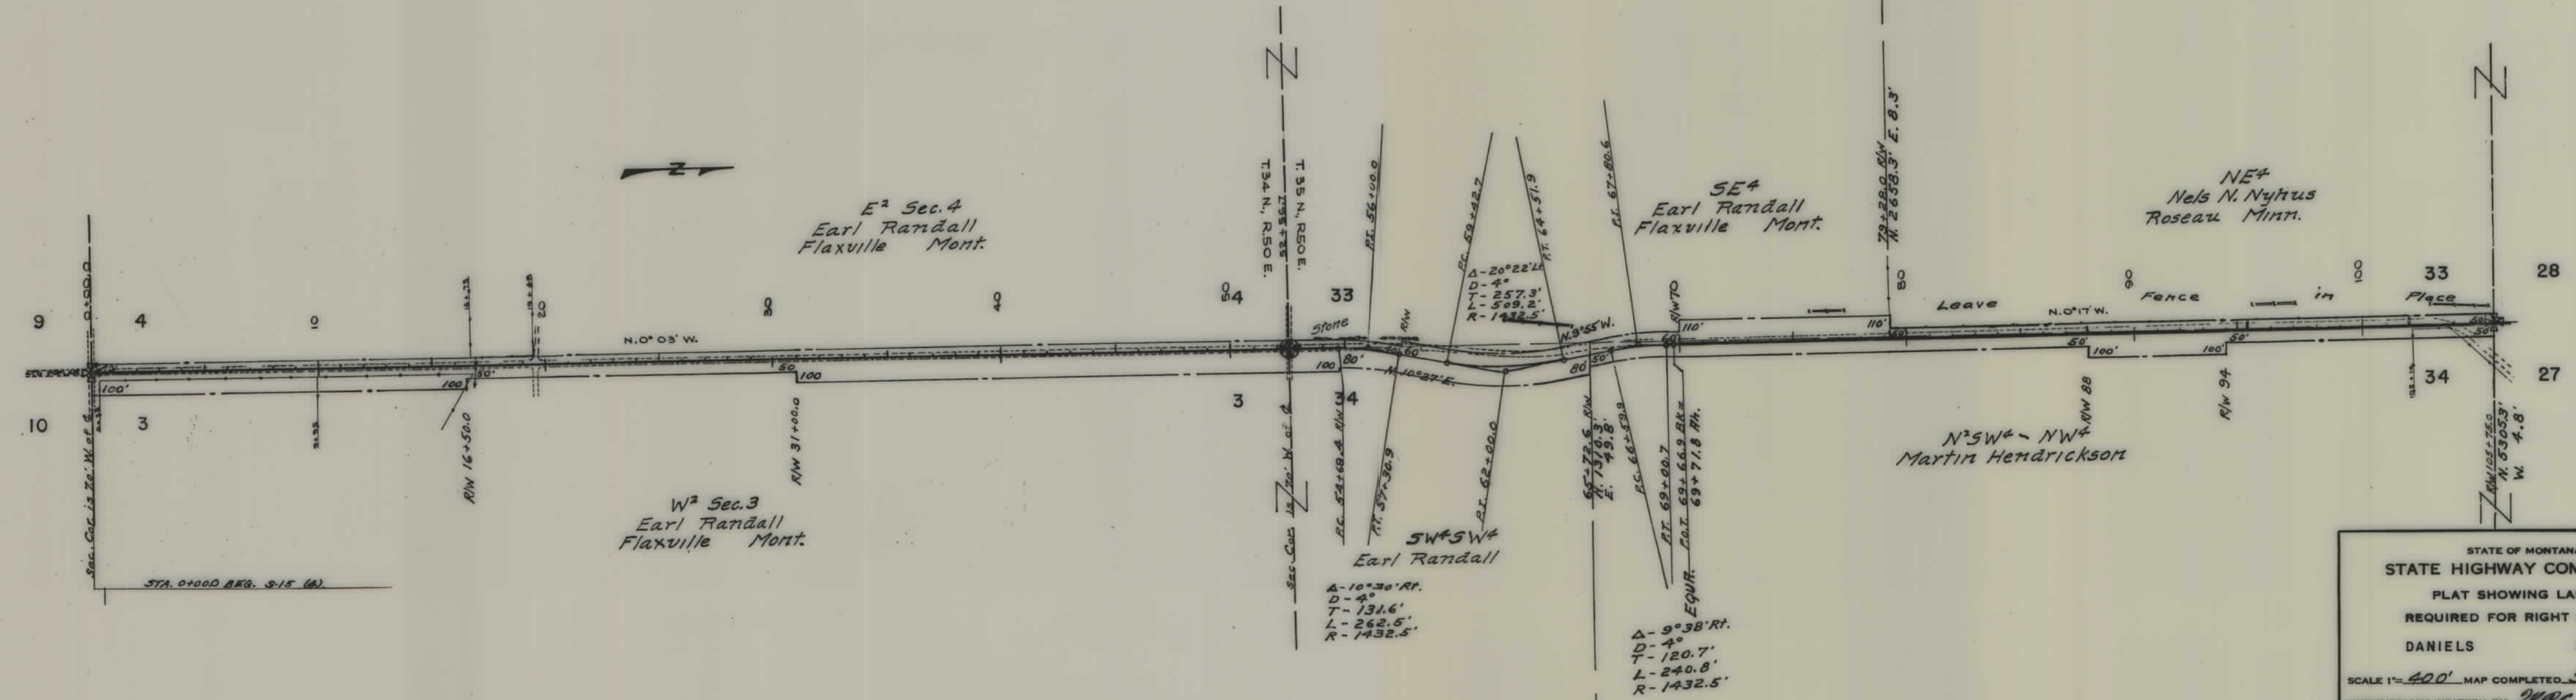

STATE OF MONTANA
STATE HIGHWAY COMMISSION
PLAT SHOWING LAND
REQUIRED FOR RIGHT OF WAY
DANIELS COUNTY

SCALE 1"=400' MAP COMPLETED Sept. 1949
DESCRIPTIONS WRITTEN BY J.M.C. DATE 9/24/49
DESCRIPTIONS CHECKED BY _____ DATE _____
APPROVED BY _____ PLANS DEPT.
APPROVED BY _____ R/W ENGINEER

FED. ROAD DIST. NO.	STATE	FED. AID PROJ. NO.	R/W	SHEET NO.	TOTAL SHEETS
1	MONT.	5 15(4)	30/5 (04)	2	3

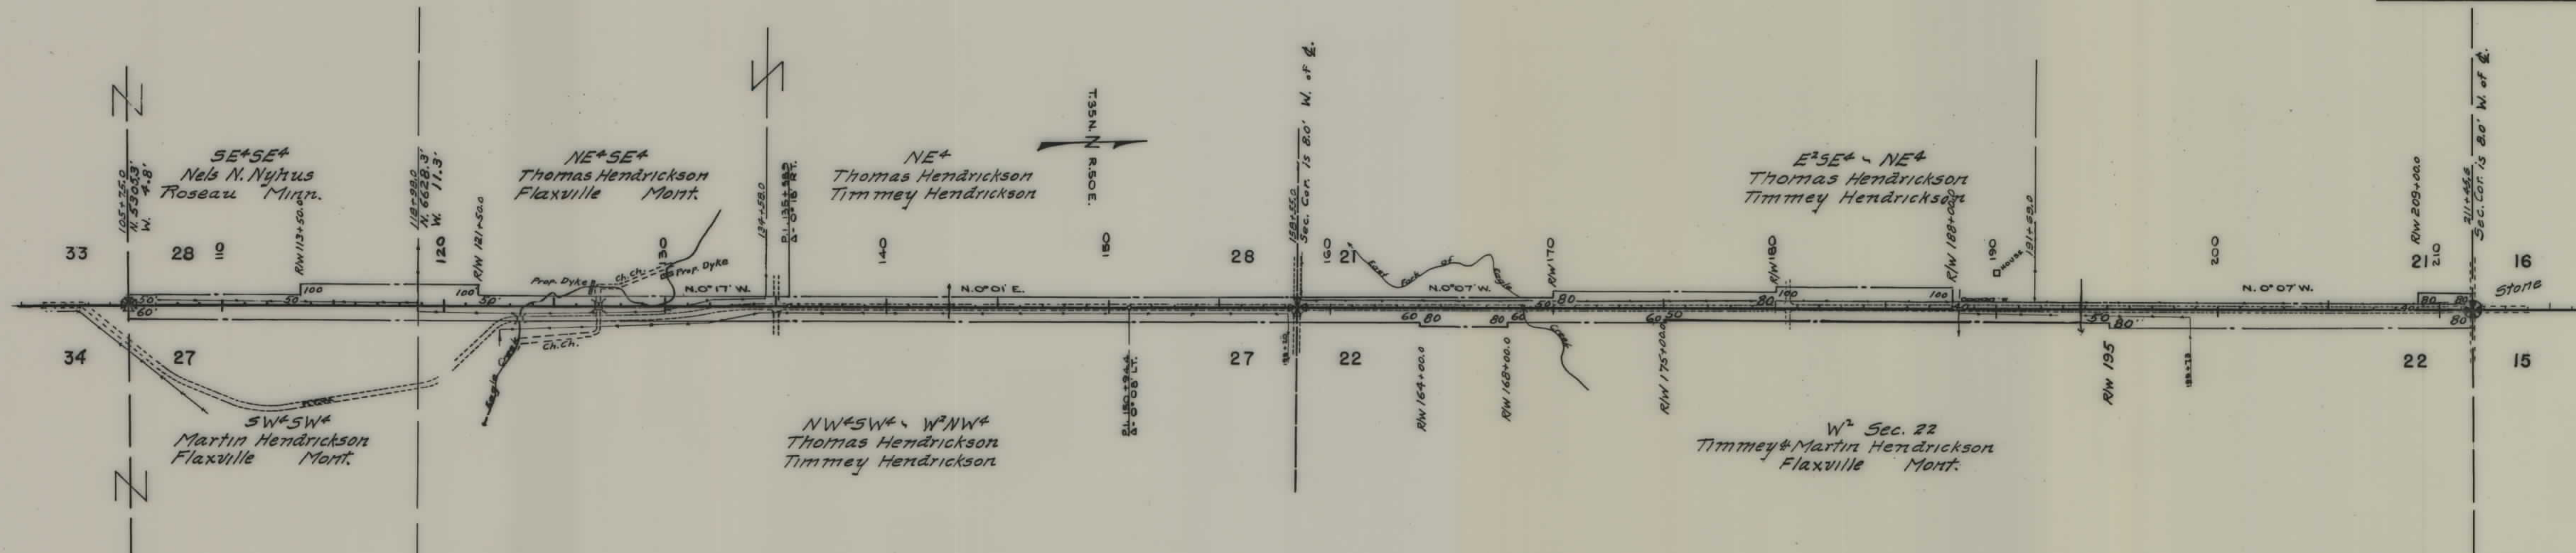

STATE OF MONTANA
 STATE HIGHWAY COMMISSION
 PLAT SHOWING LAND
 REQUIRED FOR RIGHT OF WAY
 DANIELS COUNTY

SCALE 1"=400' MAP COMPLETED Sept. 1949
 DESCRIPTIONS WRITTEN BY MRC DATE 9/24/49
 DESCRIPTIONS CHECKED BY _____ DATE _____
 APPROVED BY _____ PLANS DEPT.
 APPROVED BY _____ R/W ENGINEER

S 15(4) SHT 3 OF 3

