

PLANS

NOT

TO

SCALE

State

DEPARTMENT OF THE INTERIOR
UNITED STATES INDIAN SERVICE, FORT PECK AGENCY
POPLAR, MONTANA

FED. ROAD DIST. NO.	STATE	FED. AID PROJ. NO.	R/W	SHEET NO.	TOTAL SHEETS
1	MONT	5 15 (5)	3015 (5)	1	6

APPROVED, SHEETS 1 TO 6, AS SHOWN HEREON, UNDER AUTHORITY VESTED IN ME
BY SECRETARIAL ORDER NO. 2252, DATED SEPTEMBER 9, 1946 (11 FED. REG. 10296)
AND THE ORDER OF THE COMMISSIONER OF INDIAN AFFAIRS, NO. 544, DATED SEPTEMBER 24,
1947 (12 FED. REG. 6970) SUBJECT TO THE PROVISIONS OF SECTION FOUR OF THE ACT
OF MARCH 3, 1901 (31 STAT. 1084; 25 U. S. C. SECTION 311).

JULY 17, 1951 *James H. Crawford* SUPERINTENDENT

E $\frac{1}{2}$ Ruth M. Zuck
Poplar, Montana

E $\frac{1}{2}$ Carl Frost
Poplar, Montana

NE $\frac{1}{4}$ Stanley A. Neas
Poplar, Montana

NW $\frac{1}{4}$ A. L. Nordwick
Poplar, Mont.

W $\frac{1}{2}$ SW $\frac{1}{4}$ May C. Leate
Poplar, Mont.

W $\frac{1}{2}$ SW $\frac{1}{4}$ Norman & Mabel Jensen
Poplar, Montana

W $\frac{1}{2}$ NW $\frac{1}{4}$ Marian Morse Leas (Allot # 2360)
440 Clark - Billings, Mont. } 1951 owner

Information rec'd
Feb 1957 indicates
that W $\frac{1}{2}$ NW $\frac{1}{4}$ has
been patented.


I HEREBY CERTIFY THAT THE TRIBES OF THE FORT PECK INDIAN RESERVATION
ARE NOT ORGANIZED UNDER THE INDIAN REORGANIZATION ACT OF JUNE 18, 1934.

JULY 17, 1951 *James H. Crawford* SUPERINTENDENT

STATE OF MONTANA
STATE HIGHWAY COMMISSION
PLAT SHOWING LAND
REQUIRED FOR RIGHT OF WAY
ROOSEVELT COUNTY

SCALE 1" = 400' MAP COMPLETED June 1951
DESCRIPTIONS WRITTEN BY L.B. DATE June 1951
DESCRIPTIONS CHECKED BY M.B.C. DATE June 1951
APPROVED BY _____ 'L'
APPROVED BY *Malcolm Boudin* R.W. ENGINEER


FED. ROAD DIST. NO.	STATE	FED. AID PROJ. NO.	R/W	SHEET NO.	TOTAL SHEETS
1	MONT.	5	3015 (5)	2	6

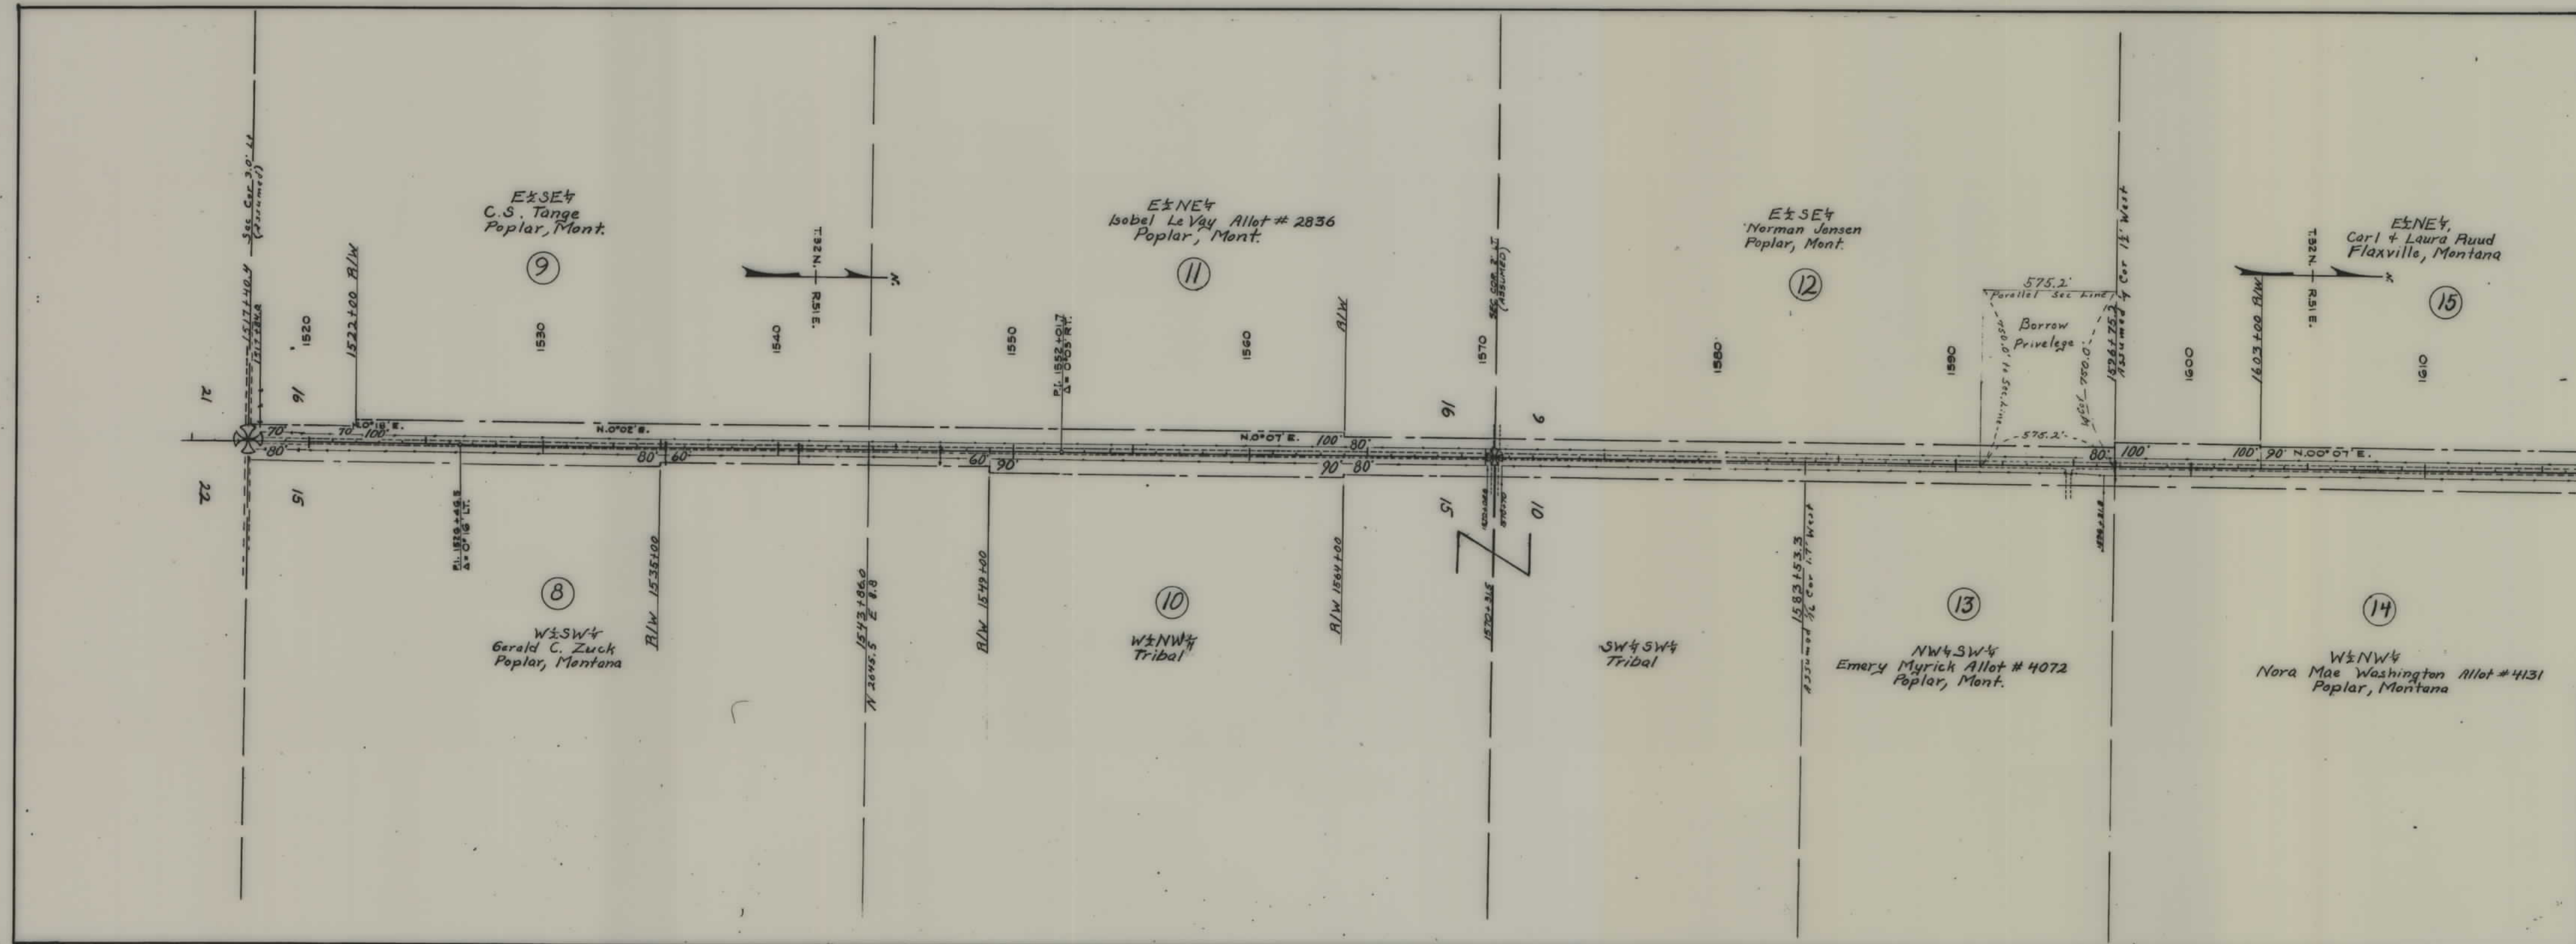

STATE OF MONTANA
STATE HIGHWAY COMMISSION
 PLAT SHOWING LAND
 REQUIRED FOR RIGHT OF WAY
 ROOSEVELT COUNTY


SCALE 1" = 400' MAP COMPLETED June 1951
 DESCRIPTIONS WRITTEN BY L.B. DATE June 1951
 DESCRIPTIONS CHECKED BY M.B.C. DATE June 1951
 APPROVED BY *Malcolm Bowden* R/W ENGINEER

FED. ROAD DIST. NO.	STATE	FED. AID PROJ. NO.	R/W	SHEET NO.	TOTAL SHEETS
1	MONT.	S 15 (5)	2015 (05)	3	6

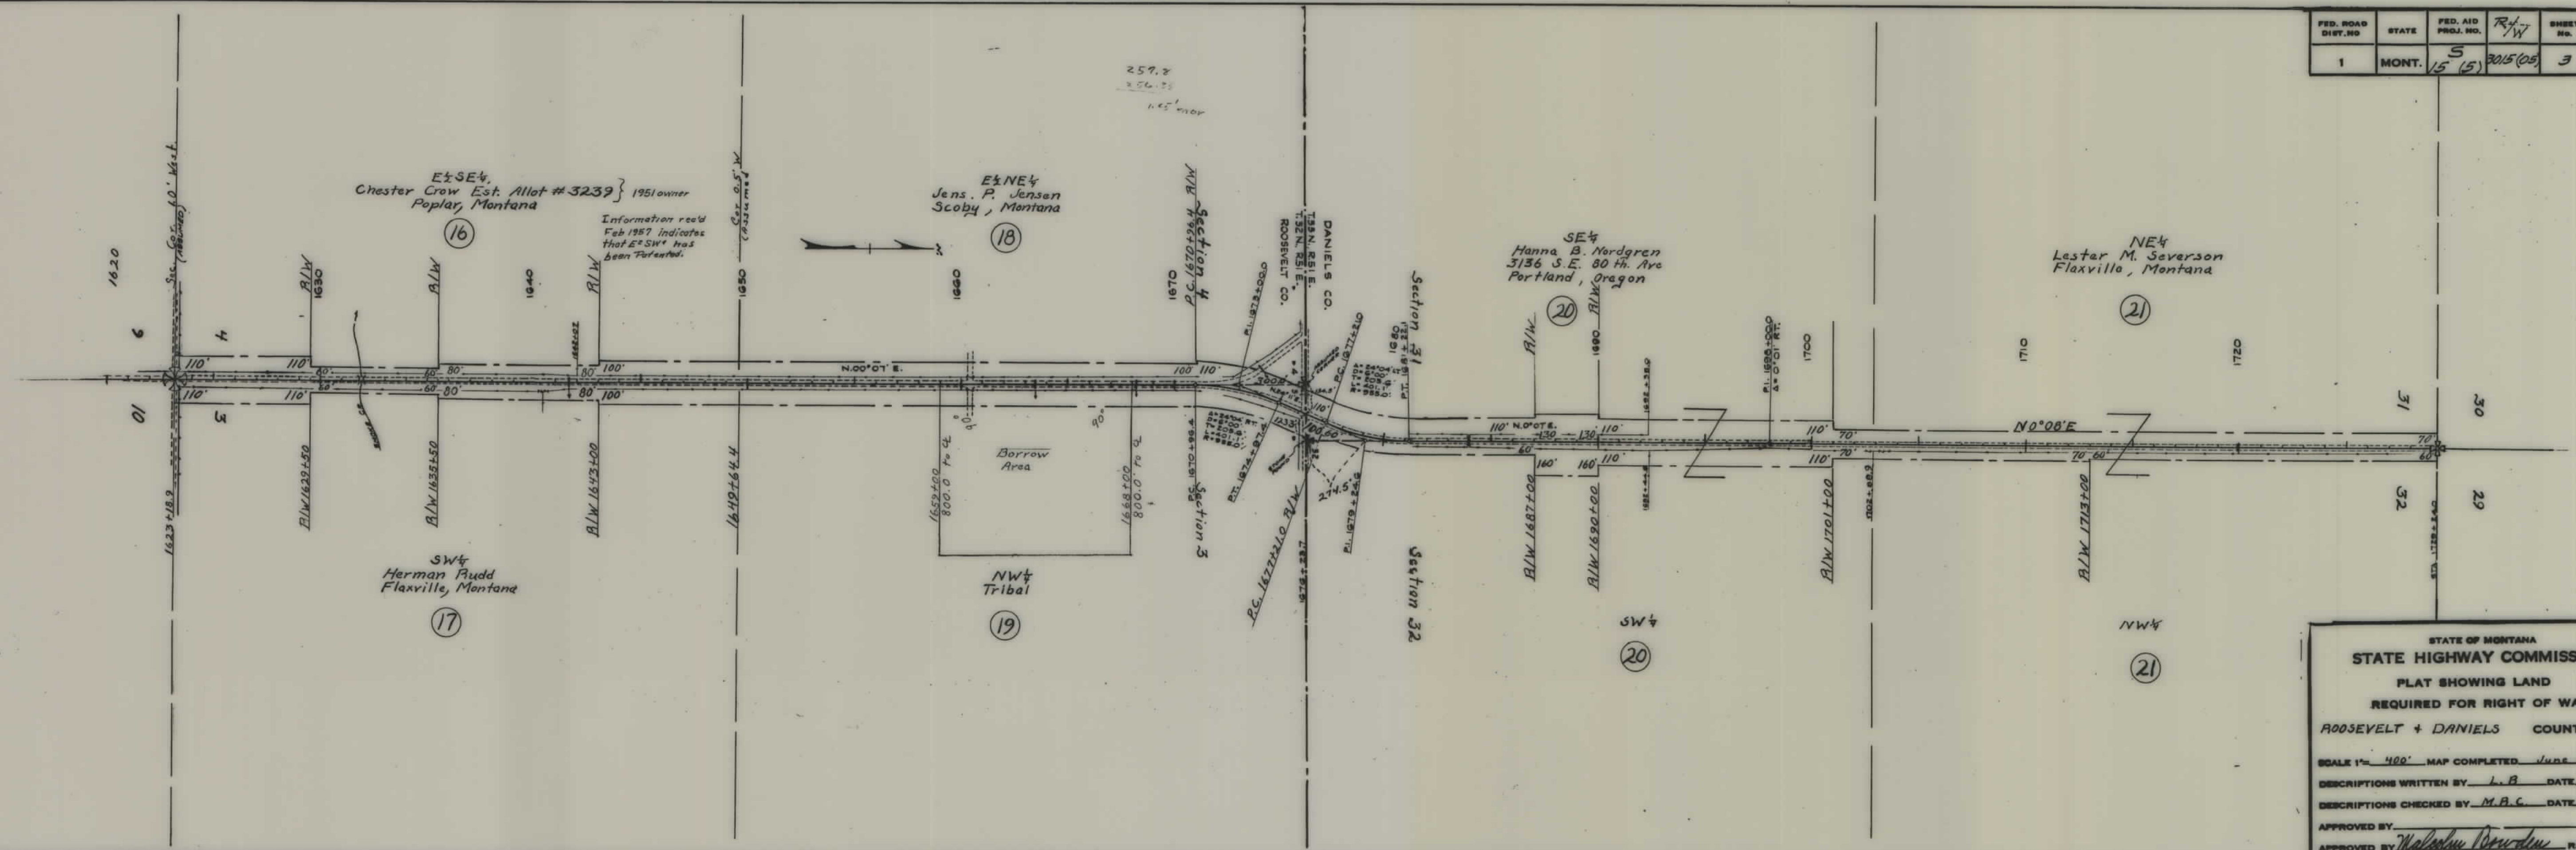

STATE OF MONTANA
STATE HIGHWAY COMMISSION
 PLAT SHOWING LAND
 REQUIRED FOR RIGHT OF WAY
 ROOSEVELT + DANIELS COUNTY

SCALE 1" = 400' MAP COMPLETED June 1951
 DESCRIPTIONS WRITTEN BY L.B. DATE June '51
 DESCRIPTIONS CHECKED BY M.B.C. DATE June '51
 APPROVED BY _____
 APPROVED BY *Walter W. Brown* R/W ENGINEER

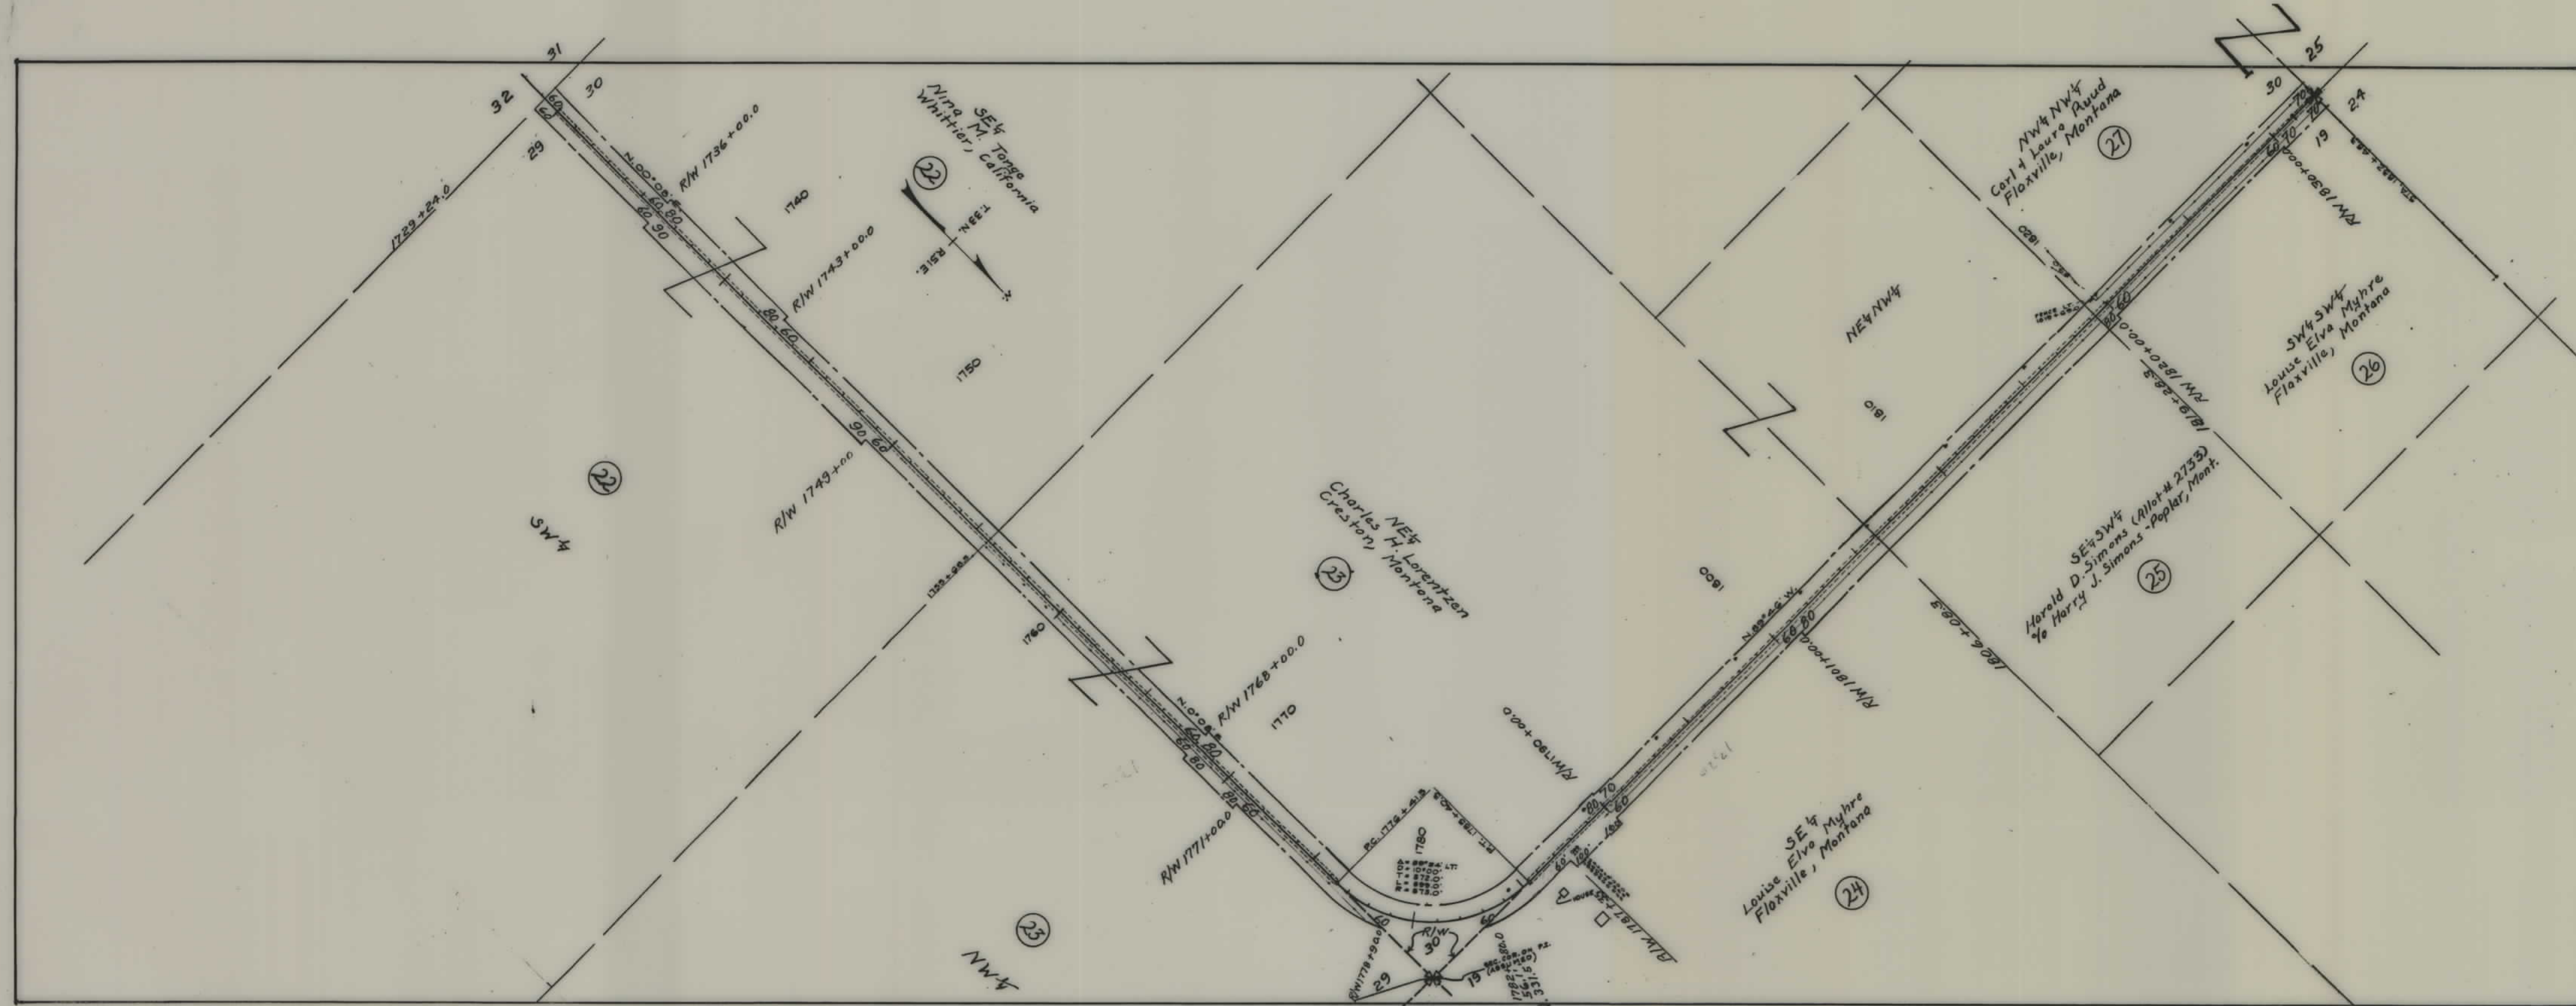


FED. ROAD DIST. NO.	STATE	FED. AID PROJ. NO.	R/W	SHEET NO.	TOTAL SHEETS
1	MONT.	5 15 (5)	3015 (05)	4	6

STATE OF MONTANA
STATE HIGHWAY COMMISSION
 PLAT SHOWING LAND
 REQUIRED FOR RIGHT OF WAY
 DANIELS COUNTY

SCALE 1"= 400' MAP COMPLETED June 1951
 DESCRIPTIONS WRITTEN BY M.B.C. DATE June '51
 DESCRIPTIONS CHECKED BY M.B. DATE June '51
 APPROVED BY _____
 APPROVED BY *Malcolm Bowden* R.W. ENGINEER

FED. ROAD DIST. NO.	STATE	FED. AID PROJ. NO.	R/W	SHEET NO.	TOTAL SHEETS
1	MONT.	S 301505	15 (5)	5	6

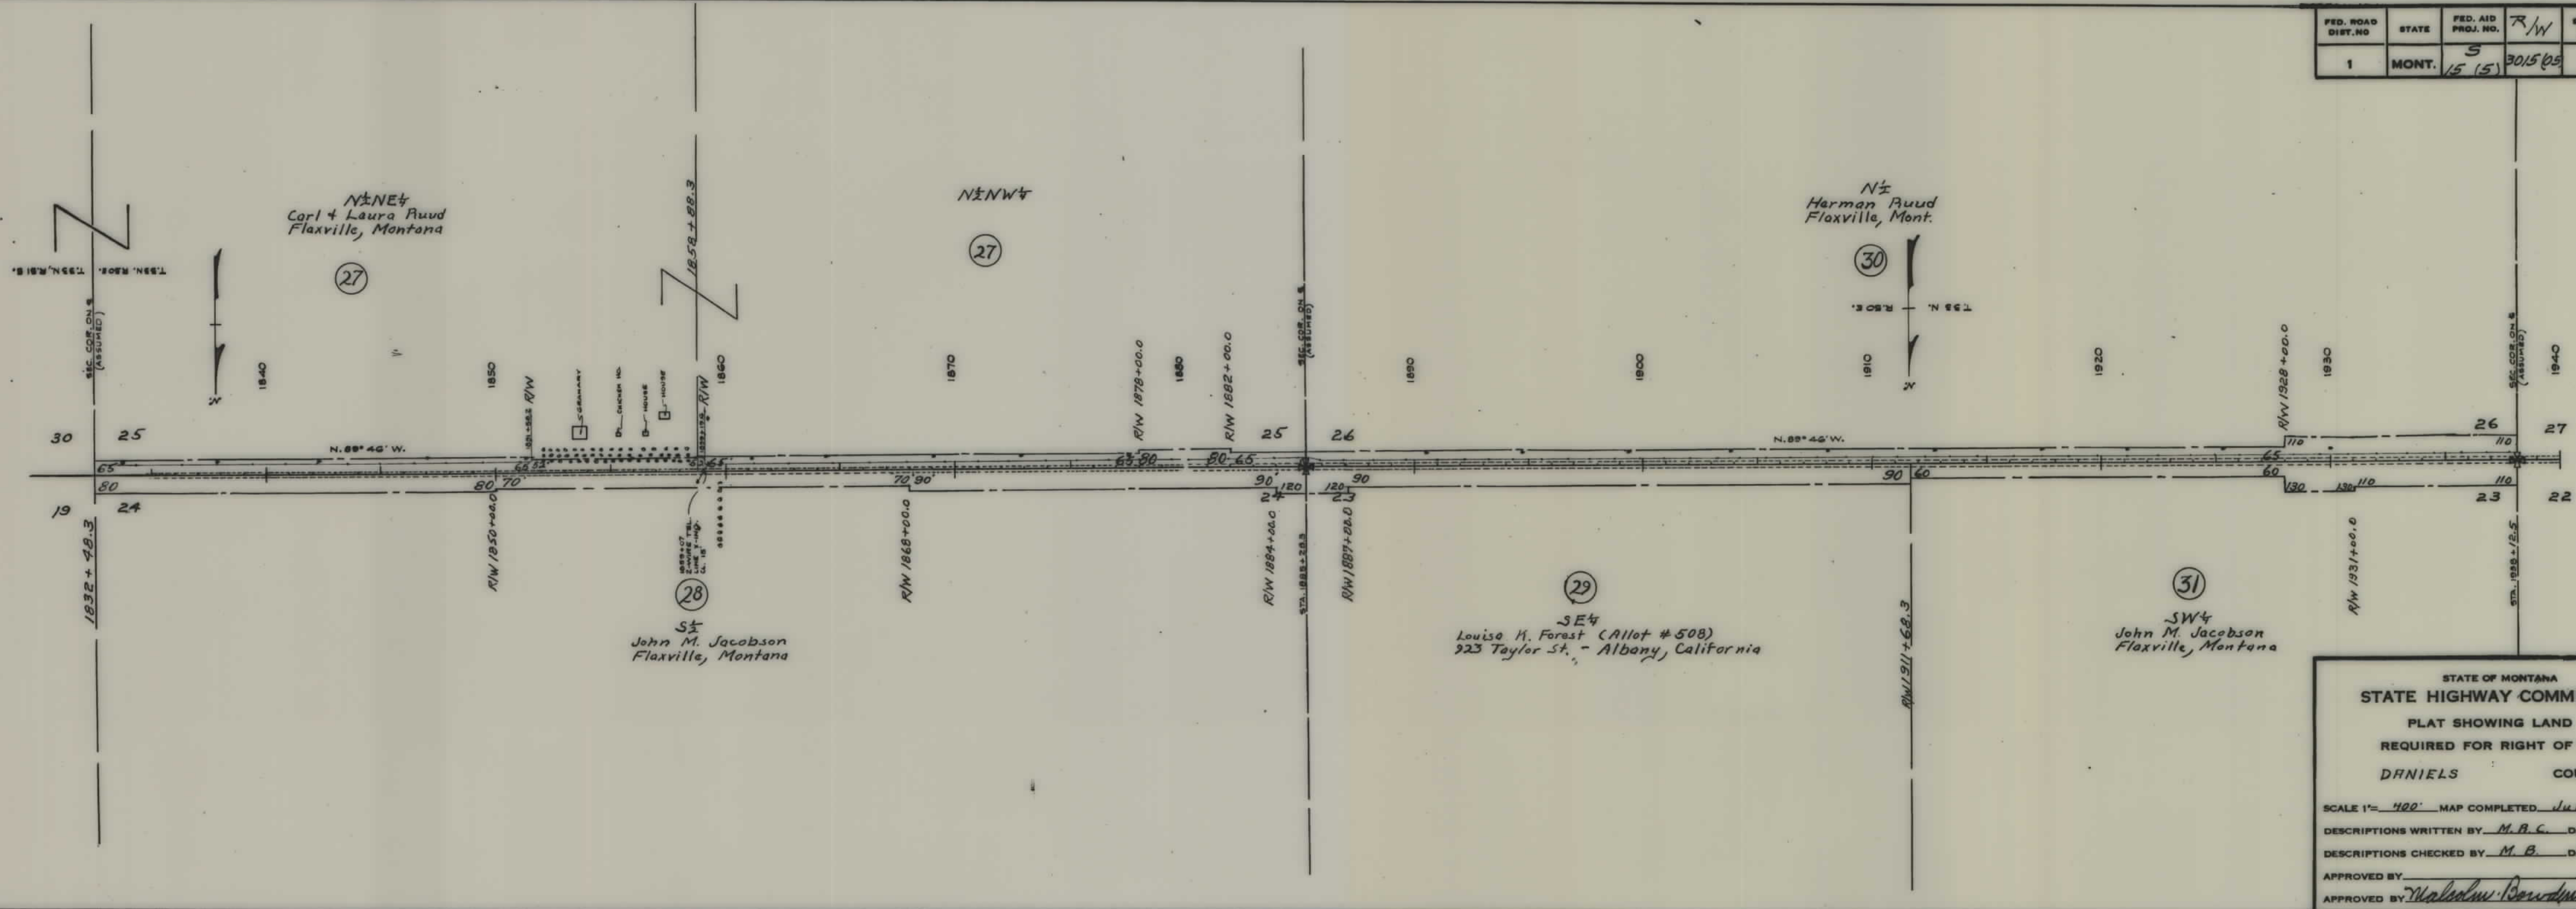

STATE OF MONTANA
STATE HIGHWAY COMMISSION
PLAT SHOWING LAND
REQUIRED FOR RIGHT OF WAY
DANIELS COUNTY

SCALE 1"= 400' MAP COMPLETED June 1951
 DESCRIPTIONS WRITTEN BY M. B. C. DATE June '51
 DESCRIPTIONS CHECKED BY M. B. DATE June '51
 APPROVED BY _____
 APPROVED BY *Malden Bowden* R/W ENGINEER

