


PLANS
NOT
TO
SCALE


FED. ROAD DIST. NO.	STATE	FED. AID PROJ. NO.	R/W NO.	SHEET NO.	TOTAL SHEETS
8	MONT.	S 15 (C)	3015-06	1	5

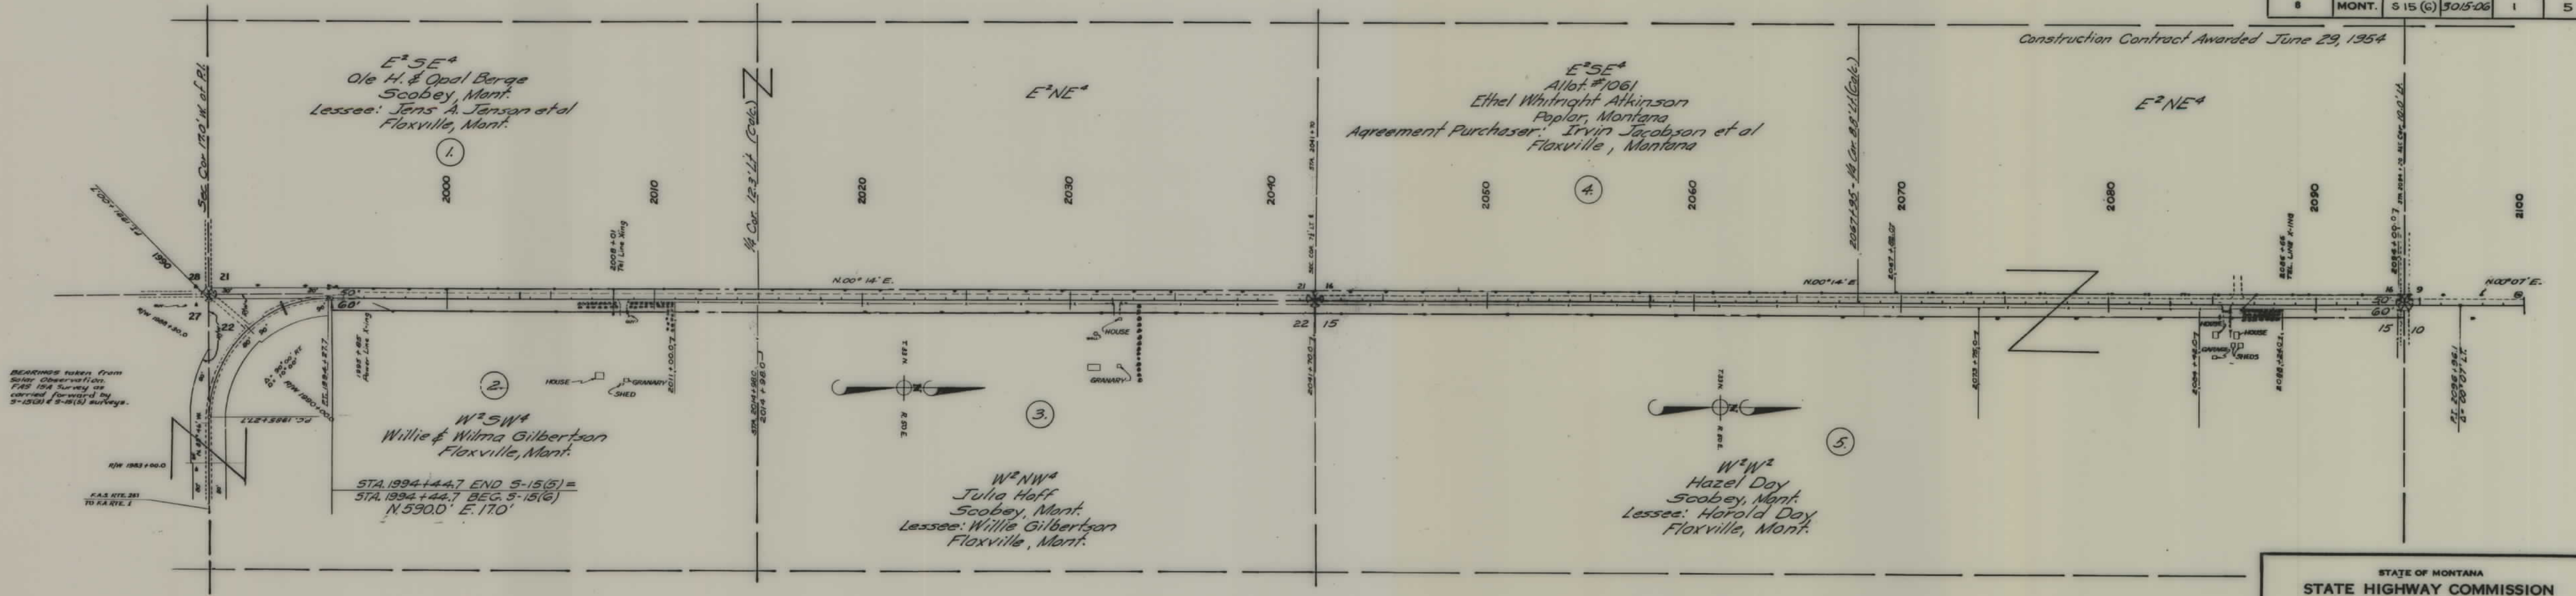


STATE OF MONTANA
STATE HIGHWAY COMMISSION
PLAT SHOWING LAND
REQUIRED FOR RIGHT OF WAY
DANIELS COUNTY

SCALE 1" = 400' MAP COMPLETED _____
 DESCRIPTIONS WRITTEN BY _____ DATE _____
 DESCRIPTIONS CHECKED BY _____ DATE _____
 APPROVED BY _____ R/W ENGINEER

S 15(6) SHT 2 OF 5

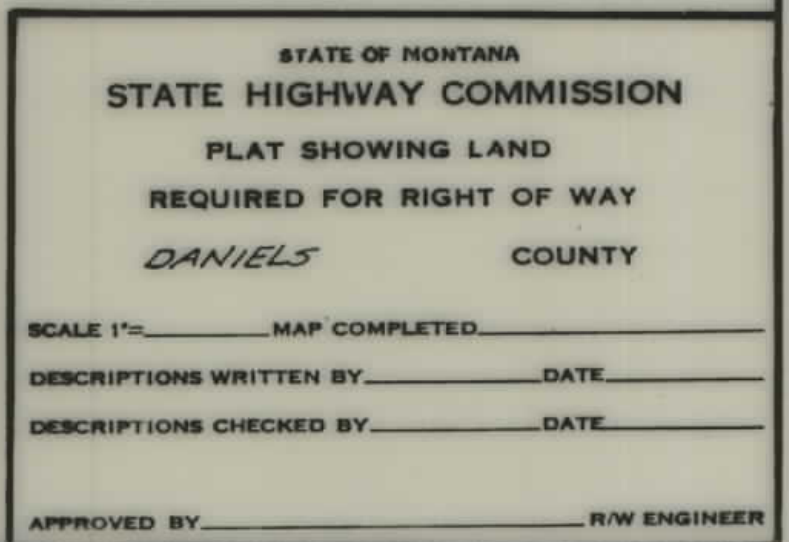

FED. ROAD DIST. NO.	STATE	FED. AID PROJ. NO.	R/W NO.	SHEET NO.	TOTAL SHEETS
3	MONT.	S-15(G)	3015-06	4	5

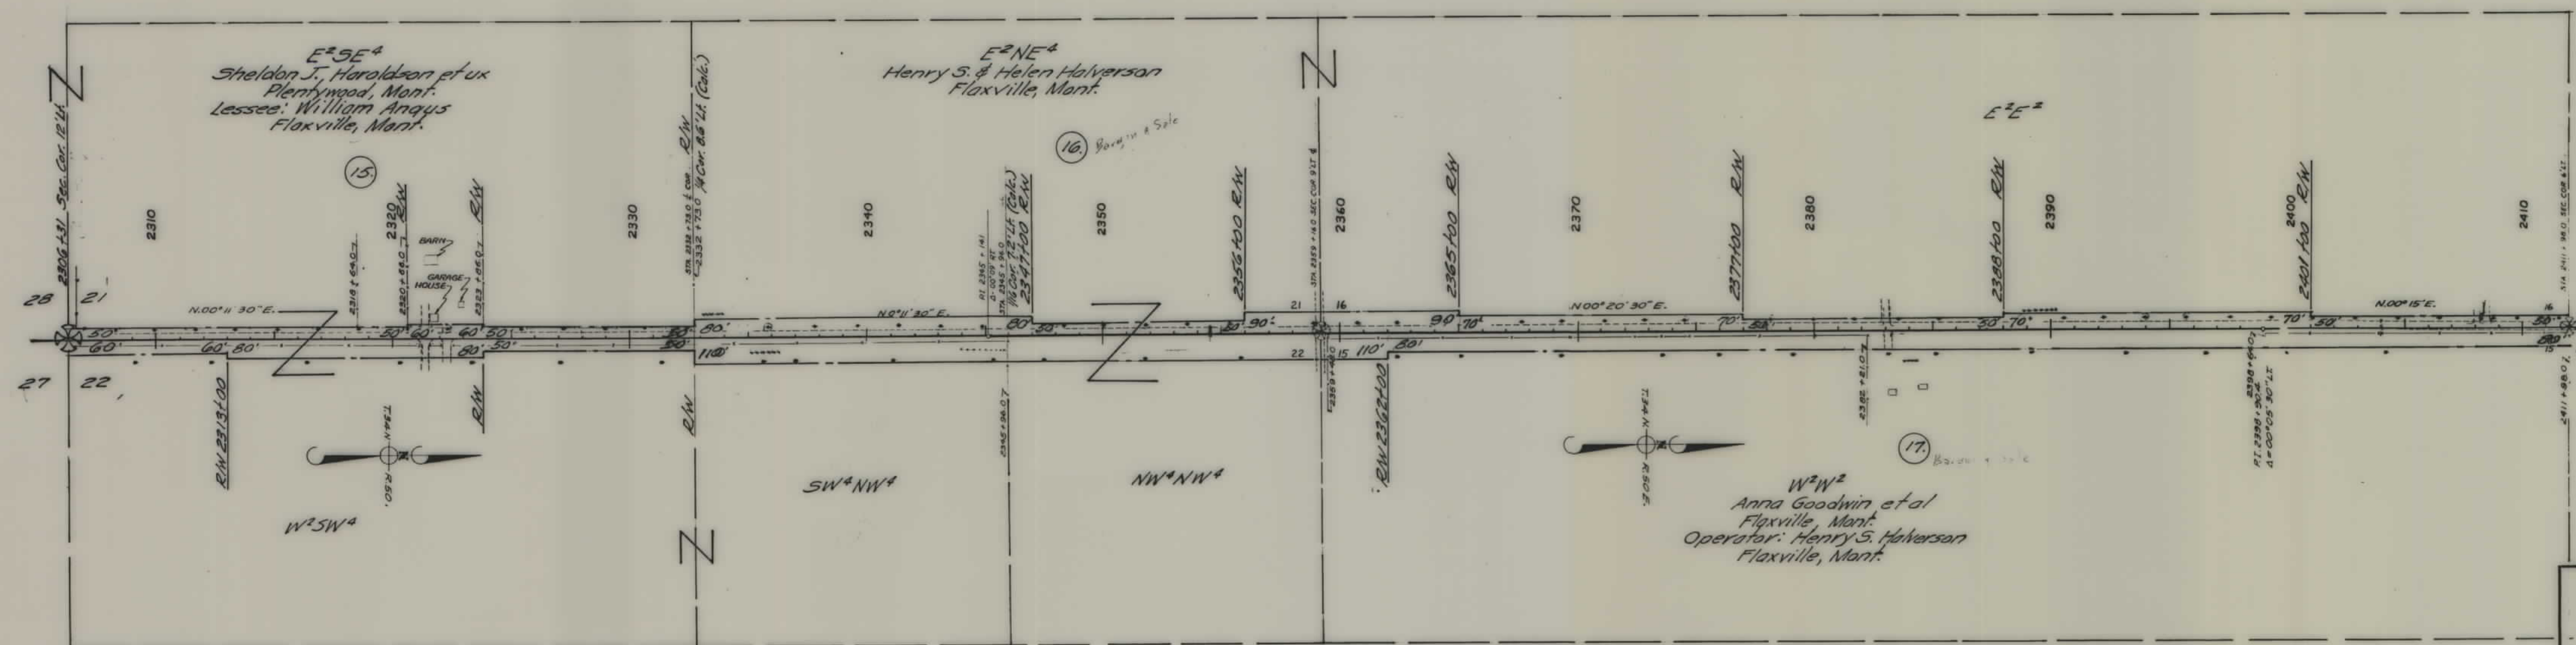

STATE OF MONTANA
STATE HIGHWAY COMMISSION
PLAT SHOWING LAND
REQUIRED FOR RIGHT OF WAY
DANIELS COUNTY

SCALE 1" = 400' MAP COMPLETED 11-25-33
DESCRIPTIONS WRITTEN BY J.R. DATE 11-25-33
DESCRIPTIONS CHECKED BY DATE
APPROVED BY R/W ENGINEER

