


PLANS

NOT


TO

SCALE

| FED ROAD DIST NO | STATE | FED AID PROJ. NO. | STATE R/W No. | SHEET NO. | TOTAL SHEETS |
|------------------|-------|-------------------|---------------|-----------|--------------|
| 1                | MONT. | S-17(2)           | 3017-02       | 1         | 4            |

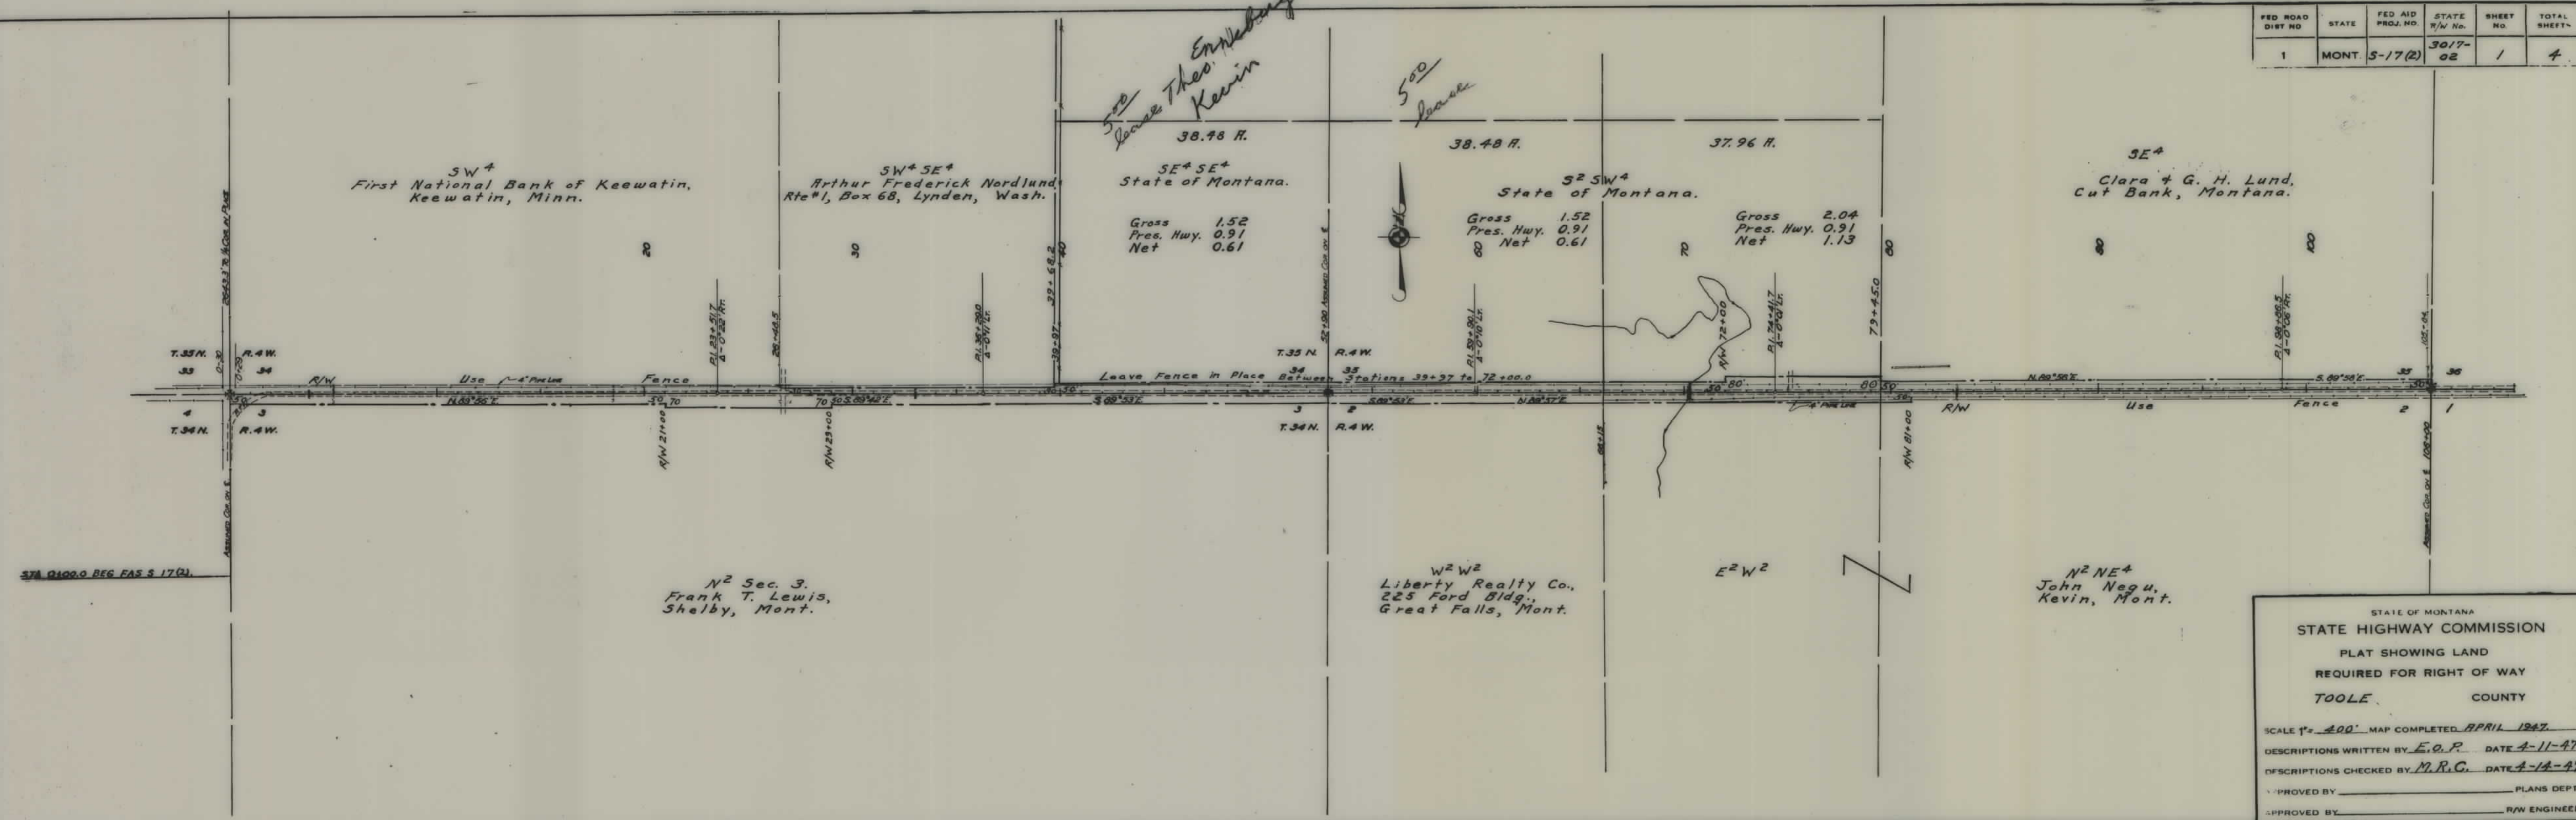


| FED. ROAD DIST. NO. | STATE | FED. AID PROJ. NO. | STATE R/W No. | SHEET NO. | TOTAL SHEETS |
|---------------------|-------|--------------------|---------------|-----------|--------------|
| 1                   | MONT  | 5-17(2)            | 3017-02       | 2         | 4            |

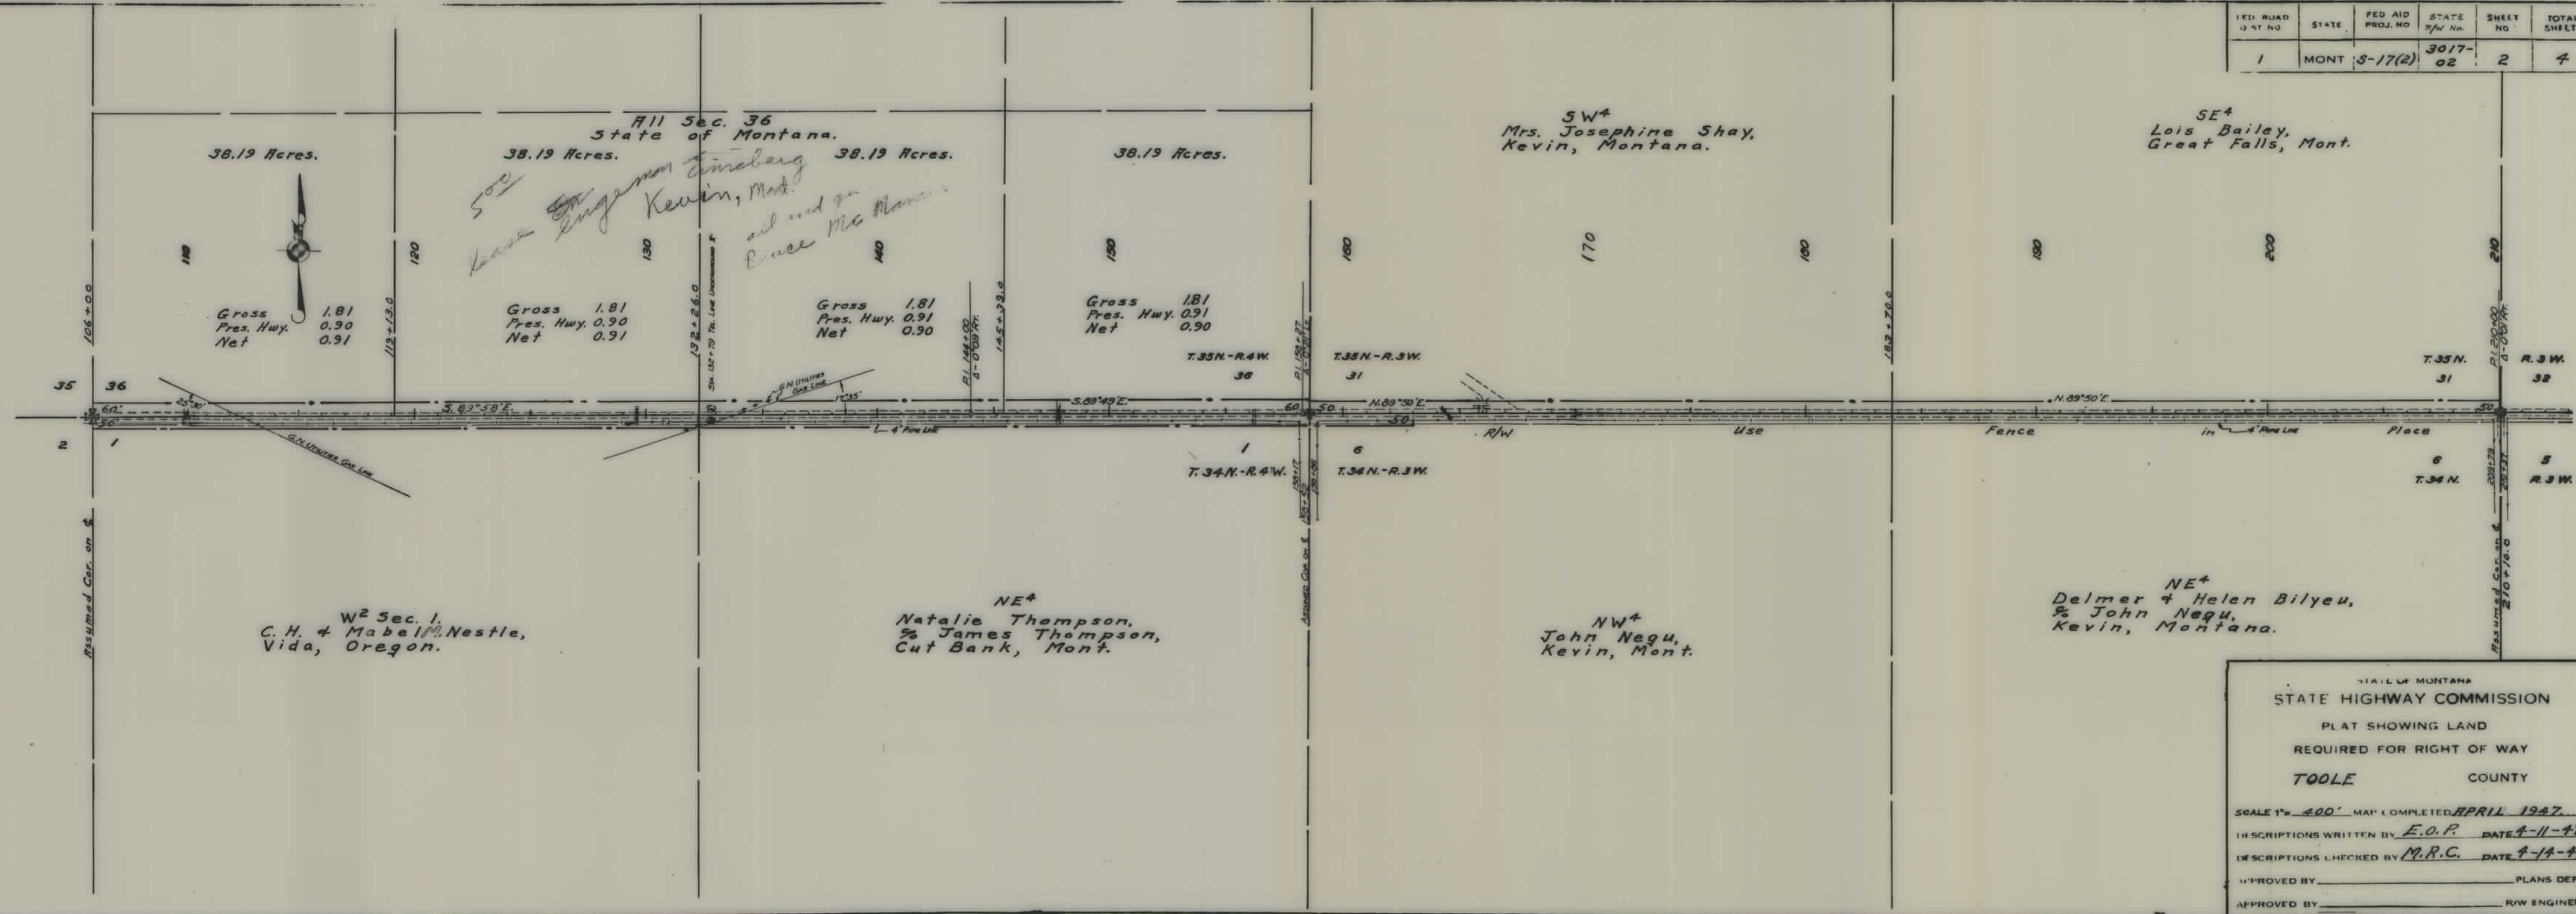

\_\_\_\_\_

SCALE 1" = 400' MAP COMPLETED APRIL, 1947.  
 DESCRIPTIONS WRITTEN BY E.O.P. DATE 4-11-47  
 DESCRIPTIONS CHECKED BY M.R.C. DATE 4-14-47  
 APPROVED BY \_\_\_\_\_ PLANS DEPT.  
 APPROVED BY \_\_\_\_\_ R/W ENGINEER

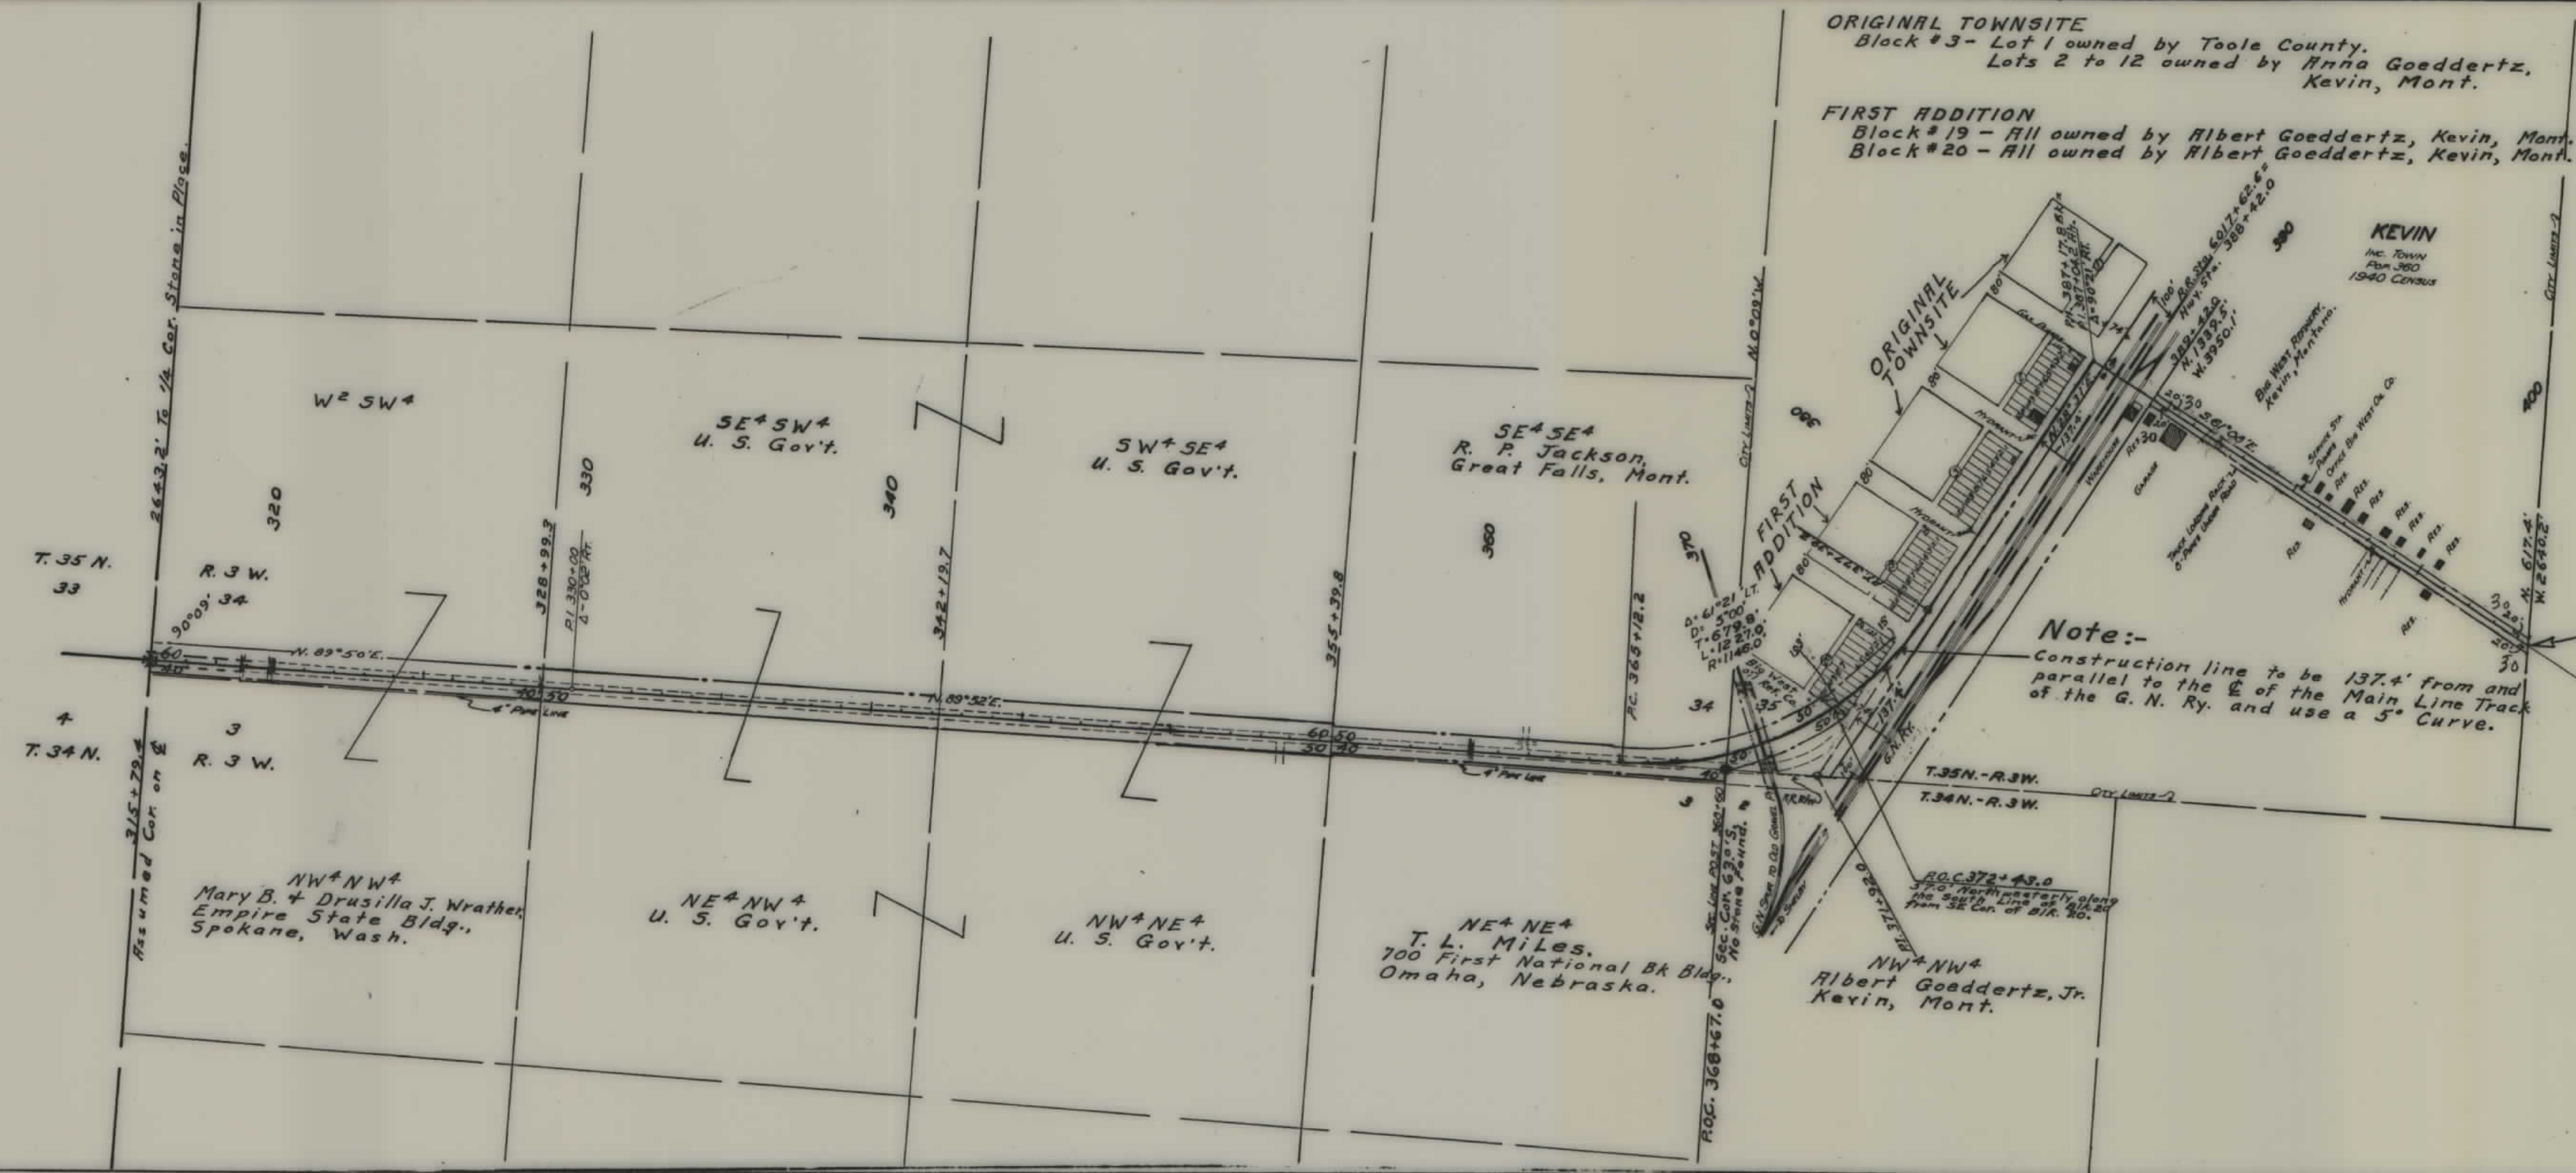

| FED. ROAD DIST. NO. | STATE | FED. AID PROJ. NO. | STATE R/W No. | SHEET NO. | TOTAL SHEETS |
|---------------------|-------|--------------------|---------------|-----------|--------------|
| 1                   | MONT. | 5-17(2)            | 3017-02       | 4         | 4            |

STATE OF MONTANA  
STATE HIGHWAY COMMISSION  
PLAT SHOWING LAND  
REQUIRED FOR RIGHT OF WAY  
TOOLE COUNTY

SCALE 1" = 400' MAP COMPLETED April 1947  
DESCRIPTIONS WRITTEN BY E.O.P. DATE 4-14-47  
DESCRIPTIONS CHECKED BY M.R.C. DATE 4-14-47  
APPROVED BY \_\_\_\_\_ PLANS DEPT.  
APPROVED BY \_\_\_\_\_ R/W ENGINEER