


PLANS

NOT


TO

SCALE

FED. ROAD DIST. NO.	STATE	FED. AID PROJ. NO.	R/W NO.	SHEET NO.	TOTAL SHEETS
8	MONT.	S-19(1)	30/9-01	4	5

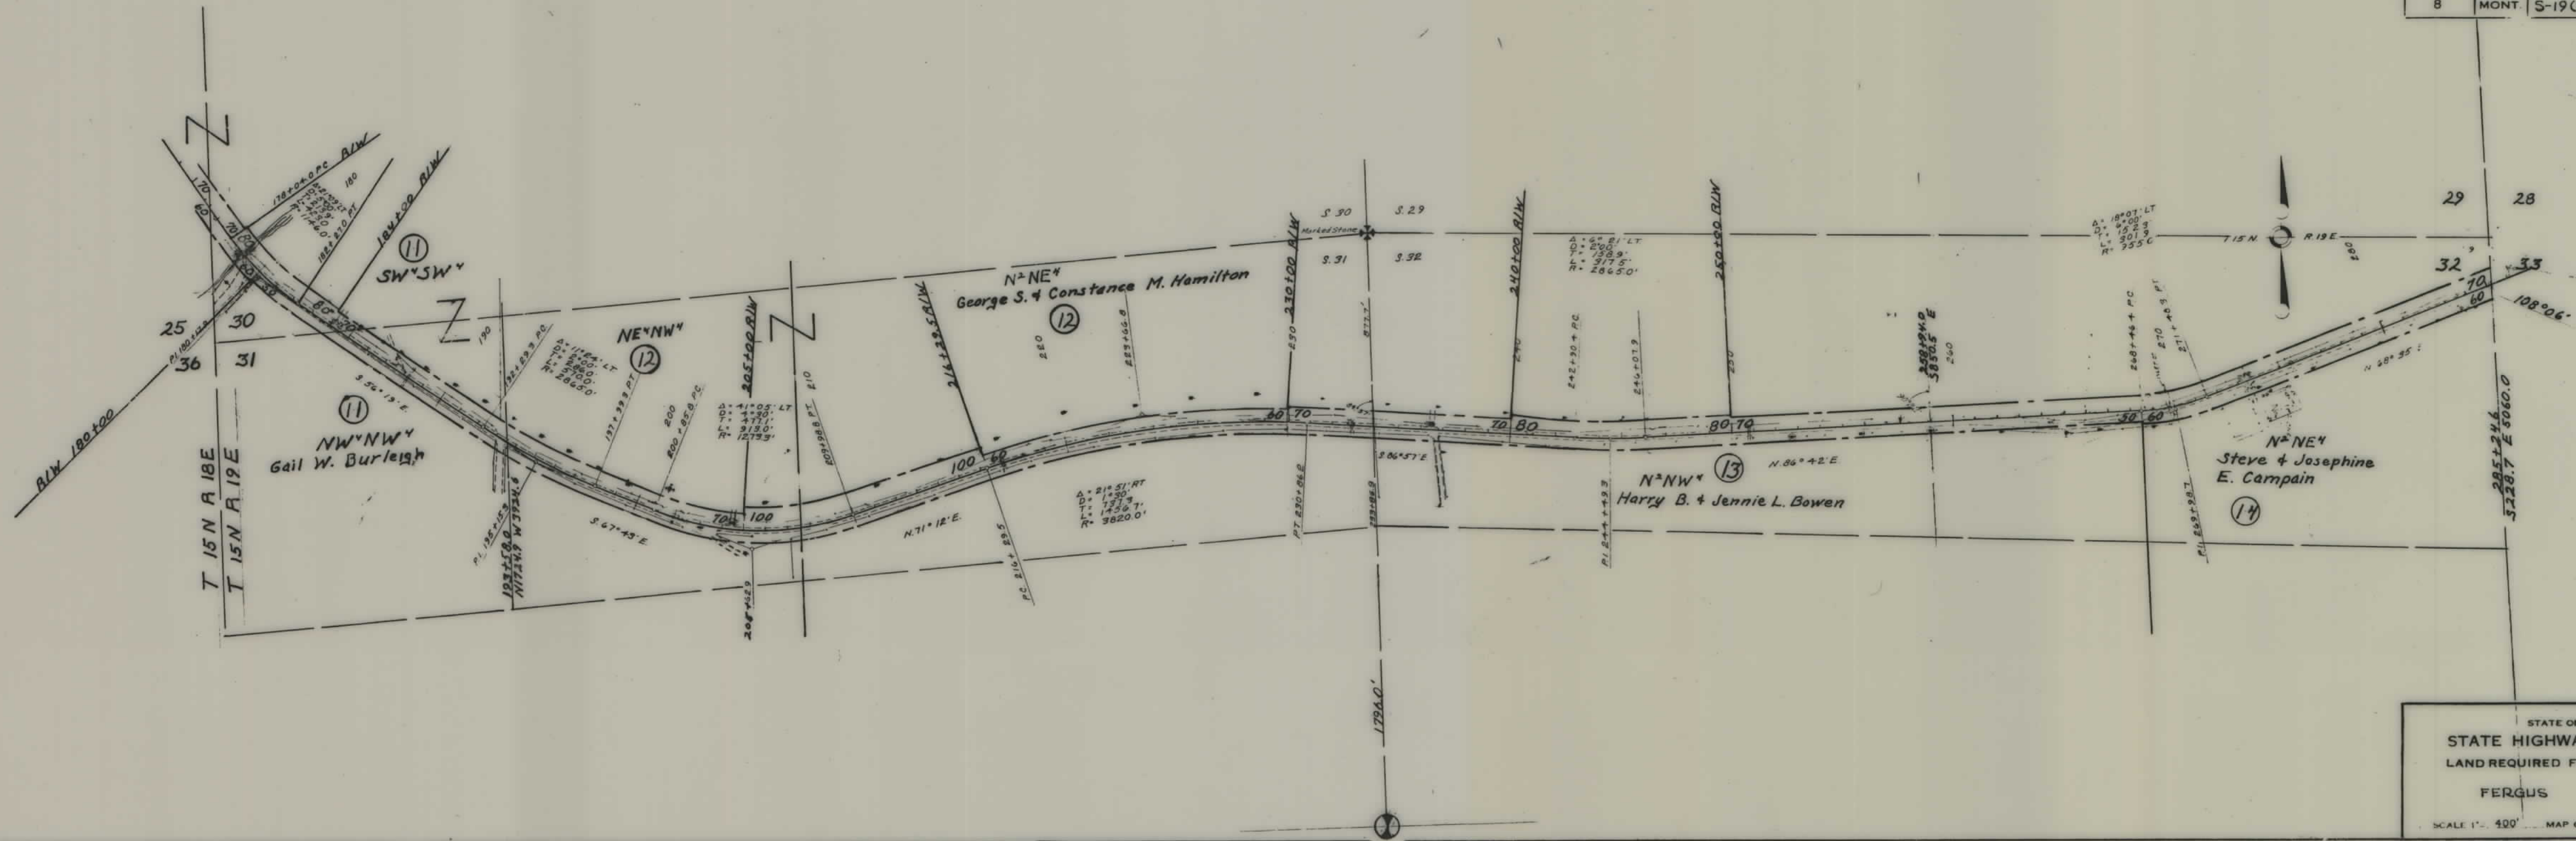

STATE OF MONTANA
 STATE HIGHWAY COMMISSION
 LAND REQUIRED FOR RIGHT OF WAY
 FERGUS COUNTY
 SCALE 1" = 400' MAP COMPLETED 4-22-55

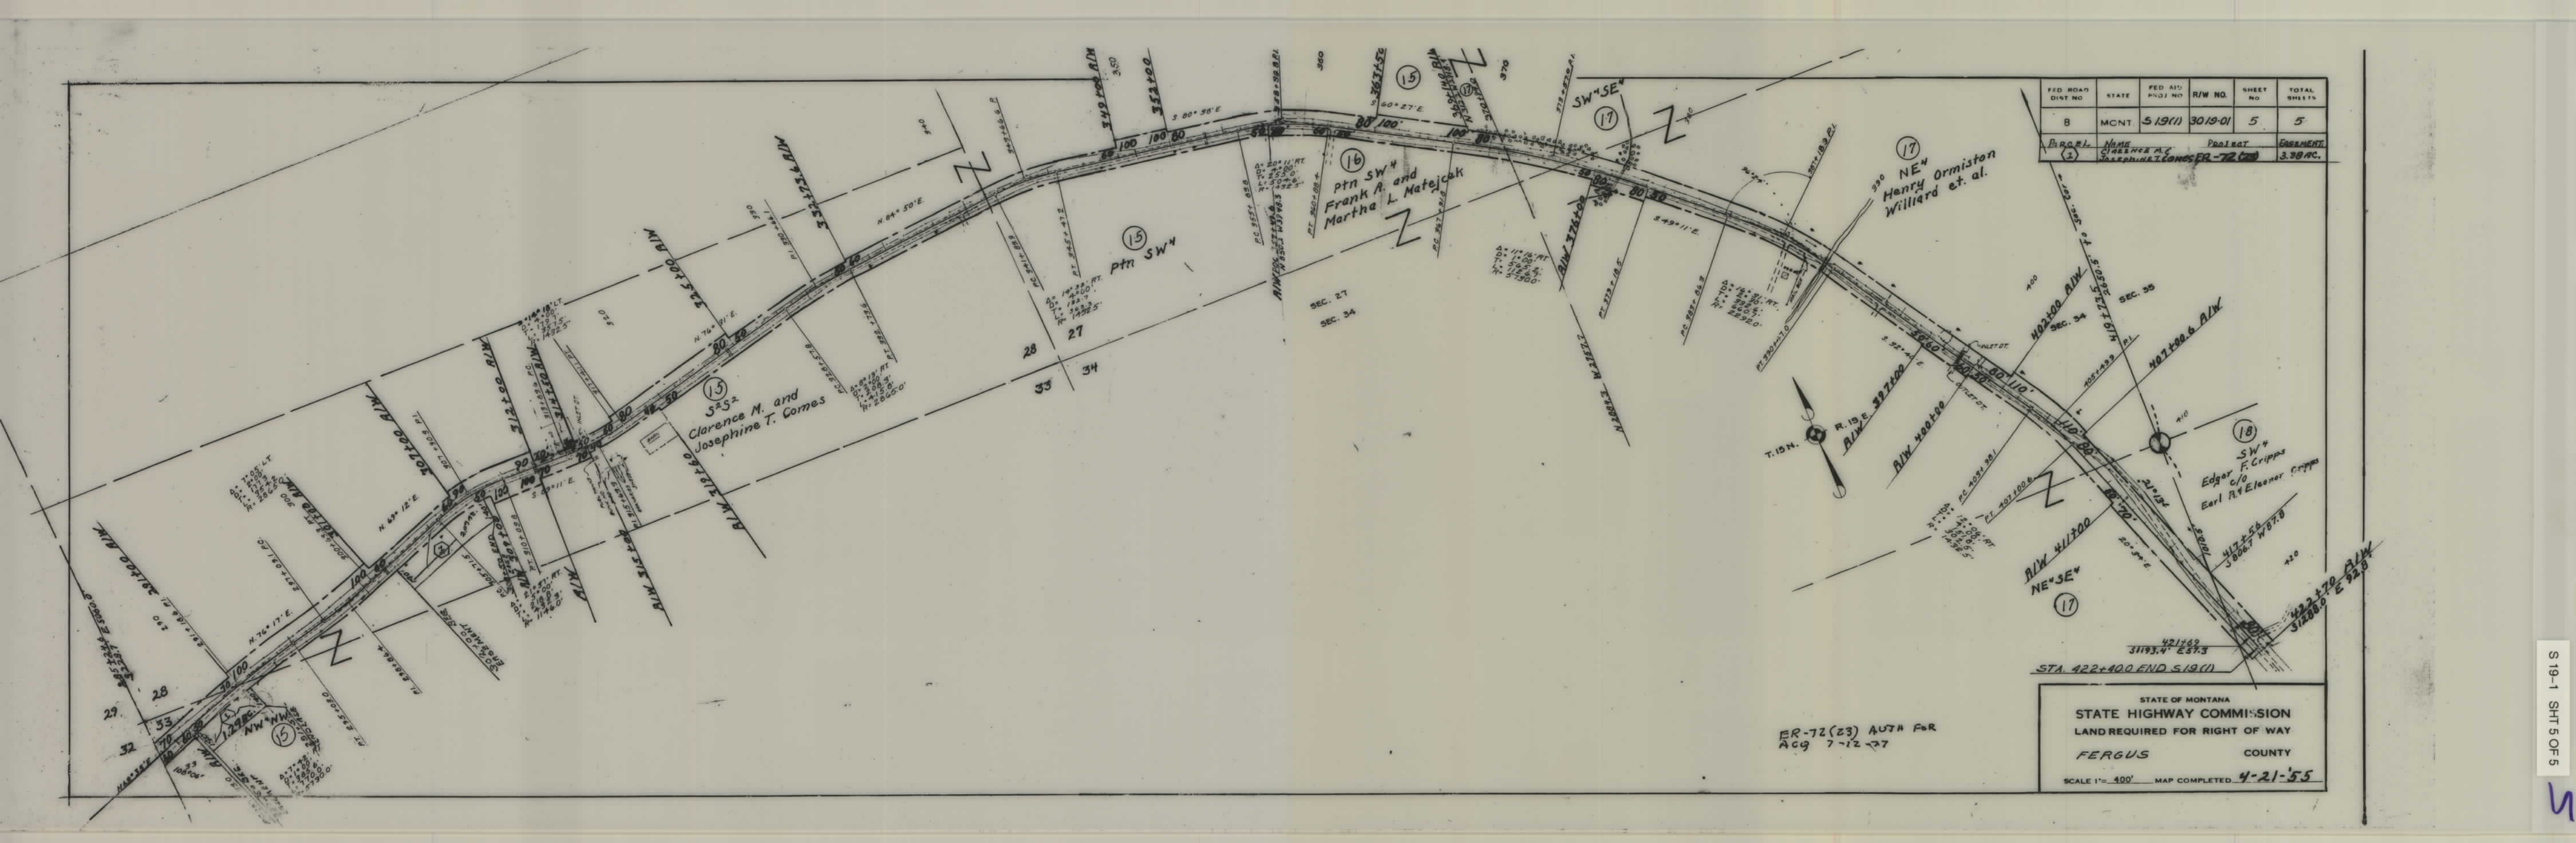

FED. ROAD DIST. NO.	STATE	FED. AID PROJ. NO.	R/W NO.	SHEET NO.	TOTAL SHEETS
8	MONT.	519(1)	3019-01	5	5
Parcel		Name	Project	Easement	
(1)		CLARENCE M. & JOSEPHINE T. COMES	ER-72(23)	3.38 AC.	

STATE OF MONTANA
STATE HIGHWAY COMMISSION
LAND REQUIRED FOR RIGHT OF WAY
FERGUS COUNTY
SCALE 1" = 400' MAP COMPLETED 4-21-55

ER-72(23) AUTH FOR
ACQ 7-12-57