


PLANS
NOT
TO
SCALE

OWNERSHIPS									
PARCEL	NAME	ADDRESS	TOTAL AREA	GROSS R/W AREA	EX. EASE AREA	NET AREA	REMAINDER		Temp. Eas. AREA
							LEFT	RIGHT	EASE. AREA
2	DAVID C. BALKOVETZ	1608 HIGHLAND AVE., HELENA, MT.	3.86 AC.	1.63 AC.	0	1.63 AC.	0.39 AC.	1.84 AC.	0.03 AC.
3	CARLEEN G. CLARK	4962 HWY 41N, TWIN BRIDGES, MT.		SEE SHEET 4					0.20 AC.
4	DEPT. OF STATE LANDS	HELENA, MT.		1.74 AC.	0	1.74 AC.			
5	IRRIGATION DITCH CO.			NEGOTIATIONS ONLY					
6	JEFFERSON ACRES PROPERTY OWNERS ASSOC.			NEGOTIATIONS ONLY					

STATE	PROJECT NO.	SHEET NO.	TOTAL SHEETS
MONT.	BRF 29-1(17) 50	3	4

JEFFERSON RIVER —
NORTH OF TWIN BRIDGES

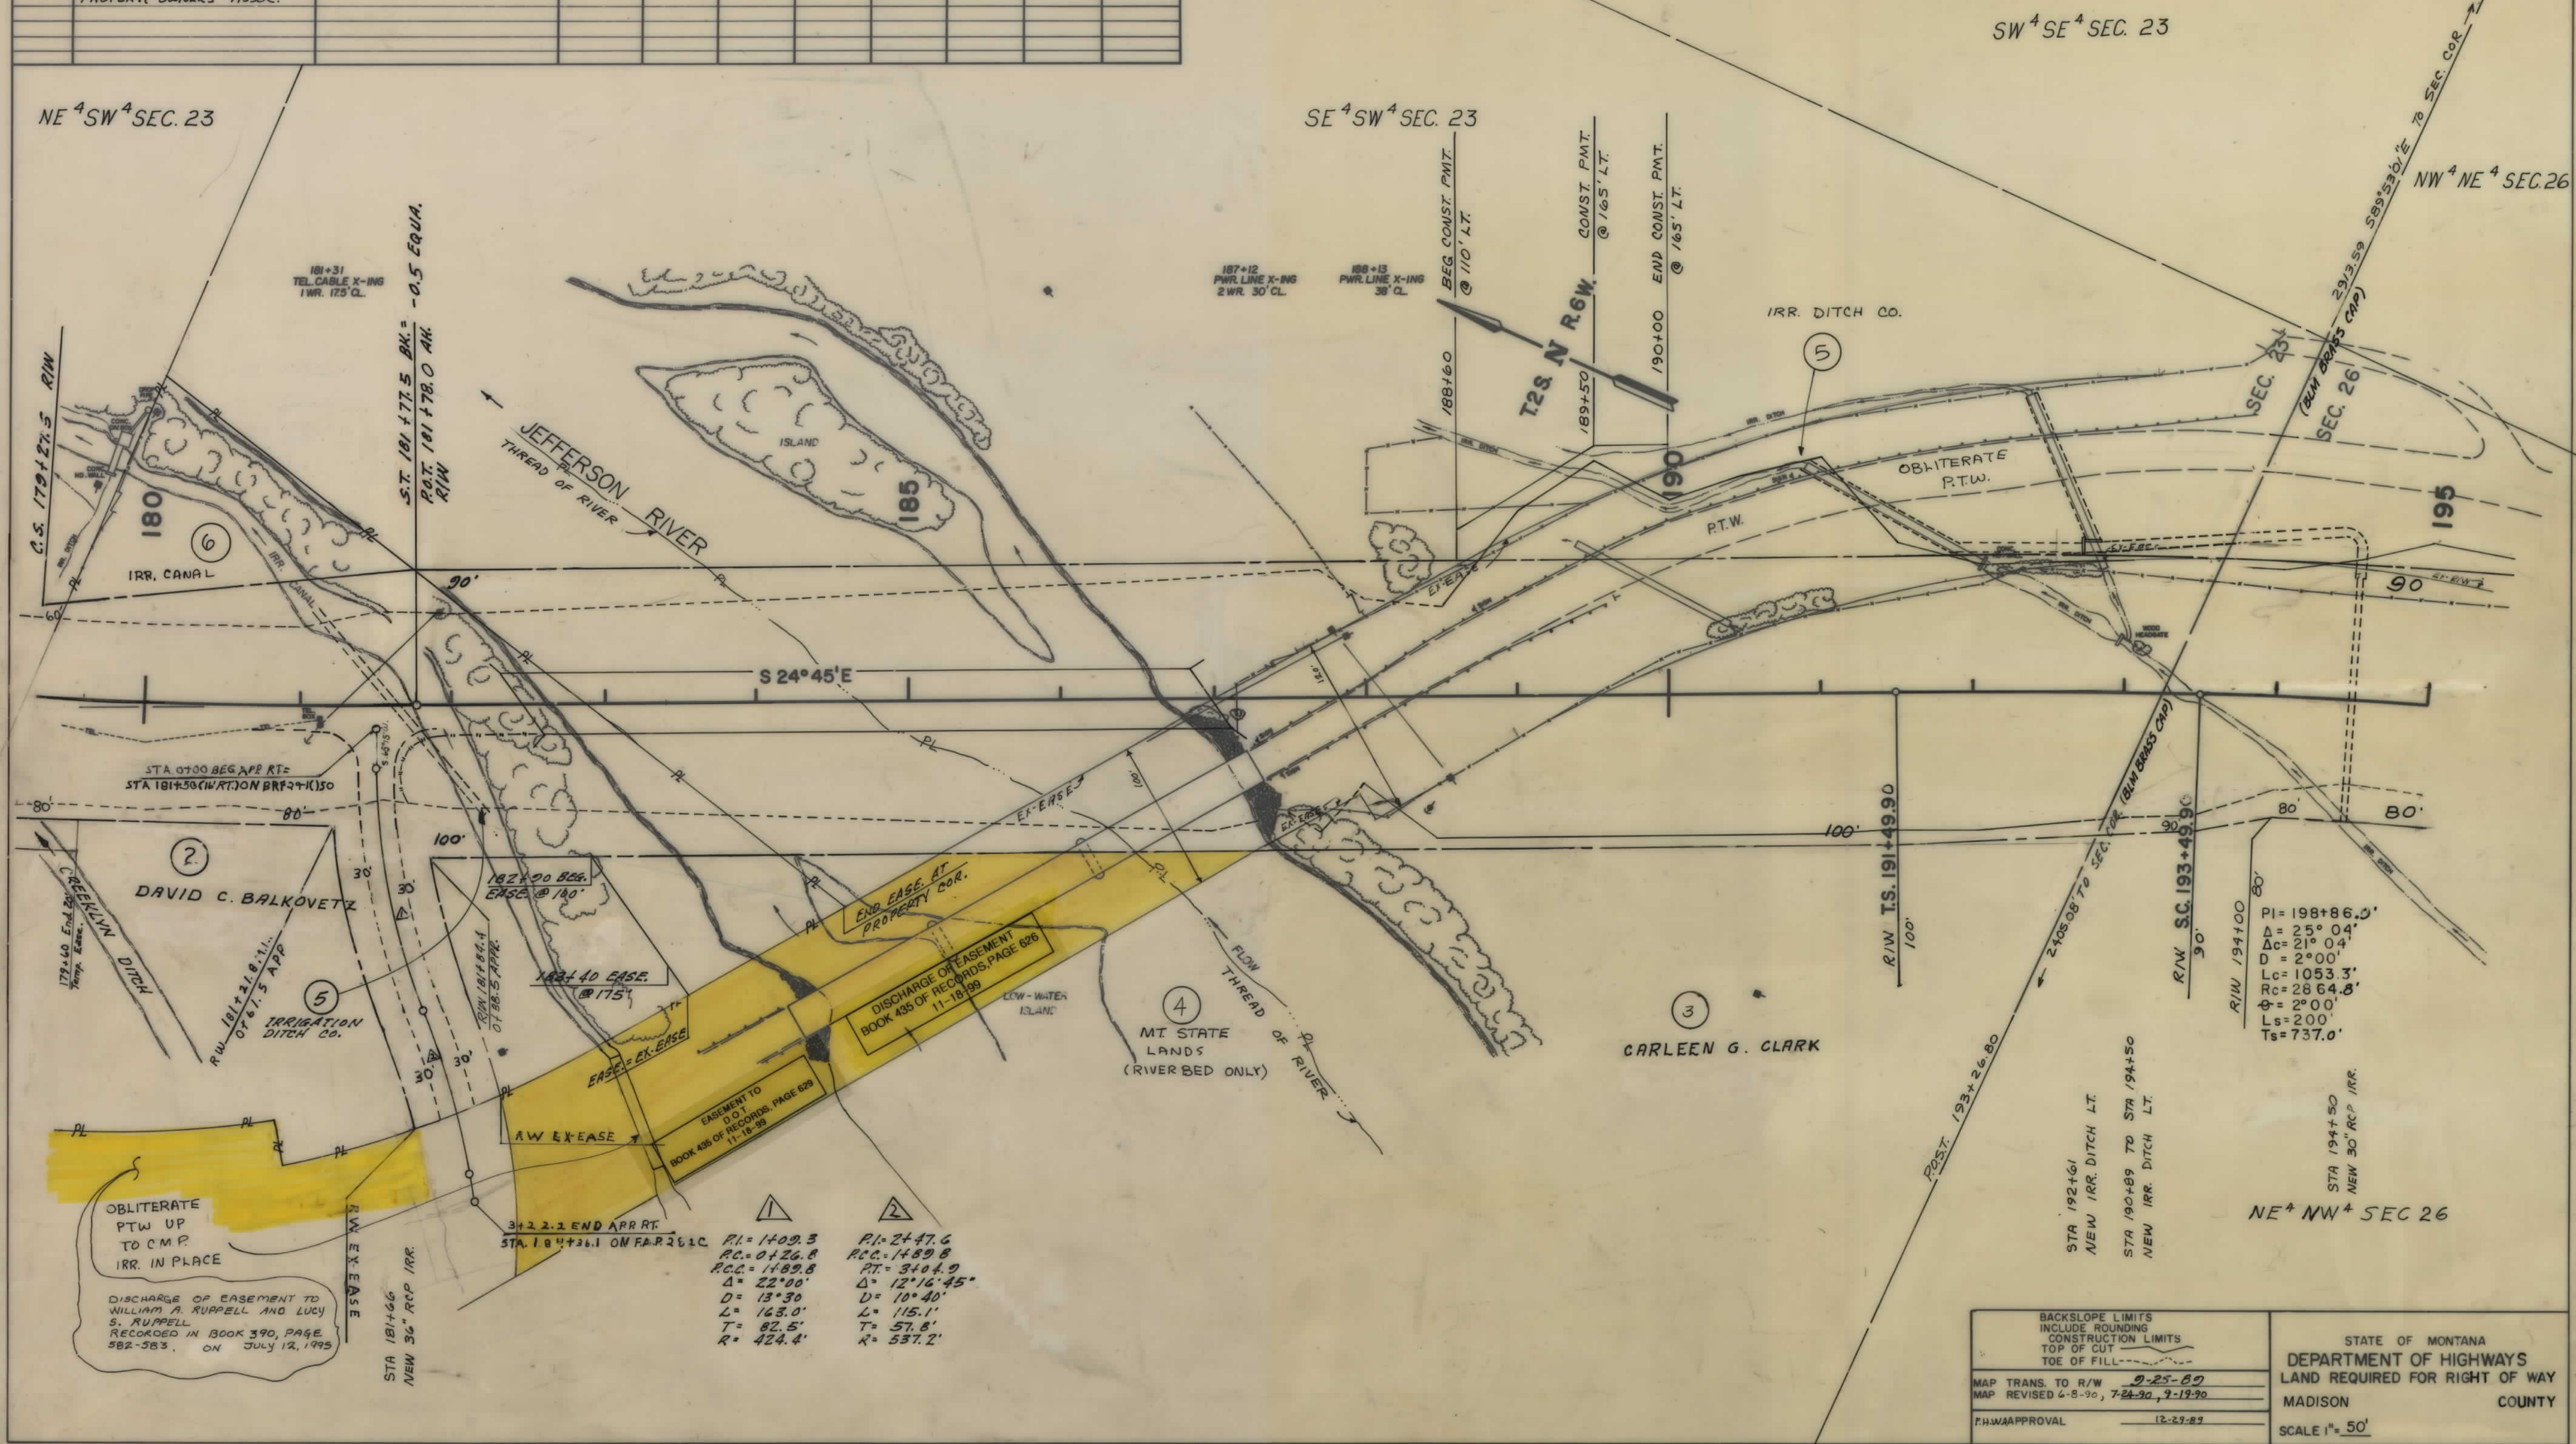

BACKSLOPE LIMITS INCLUDE ROUNDING CONSTRUCTION LIMITS TOP OF CUT TOE OF FILL		STATE OF MONTANA DEPARTMENT OF HIGHWAYS LAND REQUIRED FOR RIGHT OF WAY MADISON COUNTY	
MAP TRANS. TO R/W	0-25-89	SCALE 1" = 50'	
MAP REVISED	6-8-90, 7-24-90, 9-19-90		
F.H.W.A. APPROVAL	12-29-89		

