


PLANS
NOT
TO
SCALE

MONTANA DEPARTMENT OF TRANSPORTATION

STATE	RIGHT OF WAY ID.	SHEET NO.	TOTAL SHEETS
MONTANA	BR 25 - 1(22) 47	1	5
PROJECT NUMBER 2035-022			
MISSOURI RIVER BRIDGE - SOUTH OF WOLF POINT			

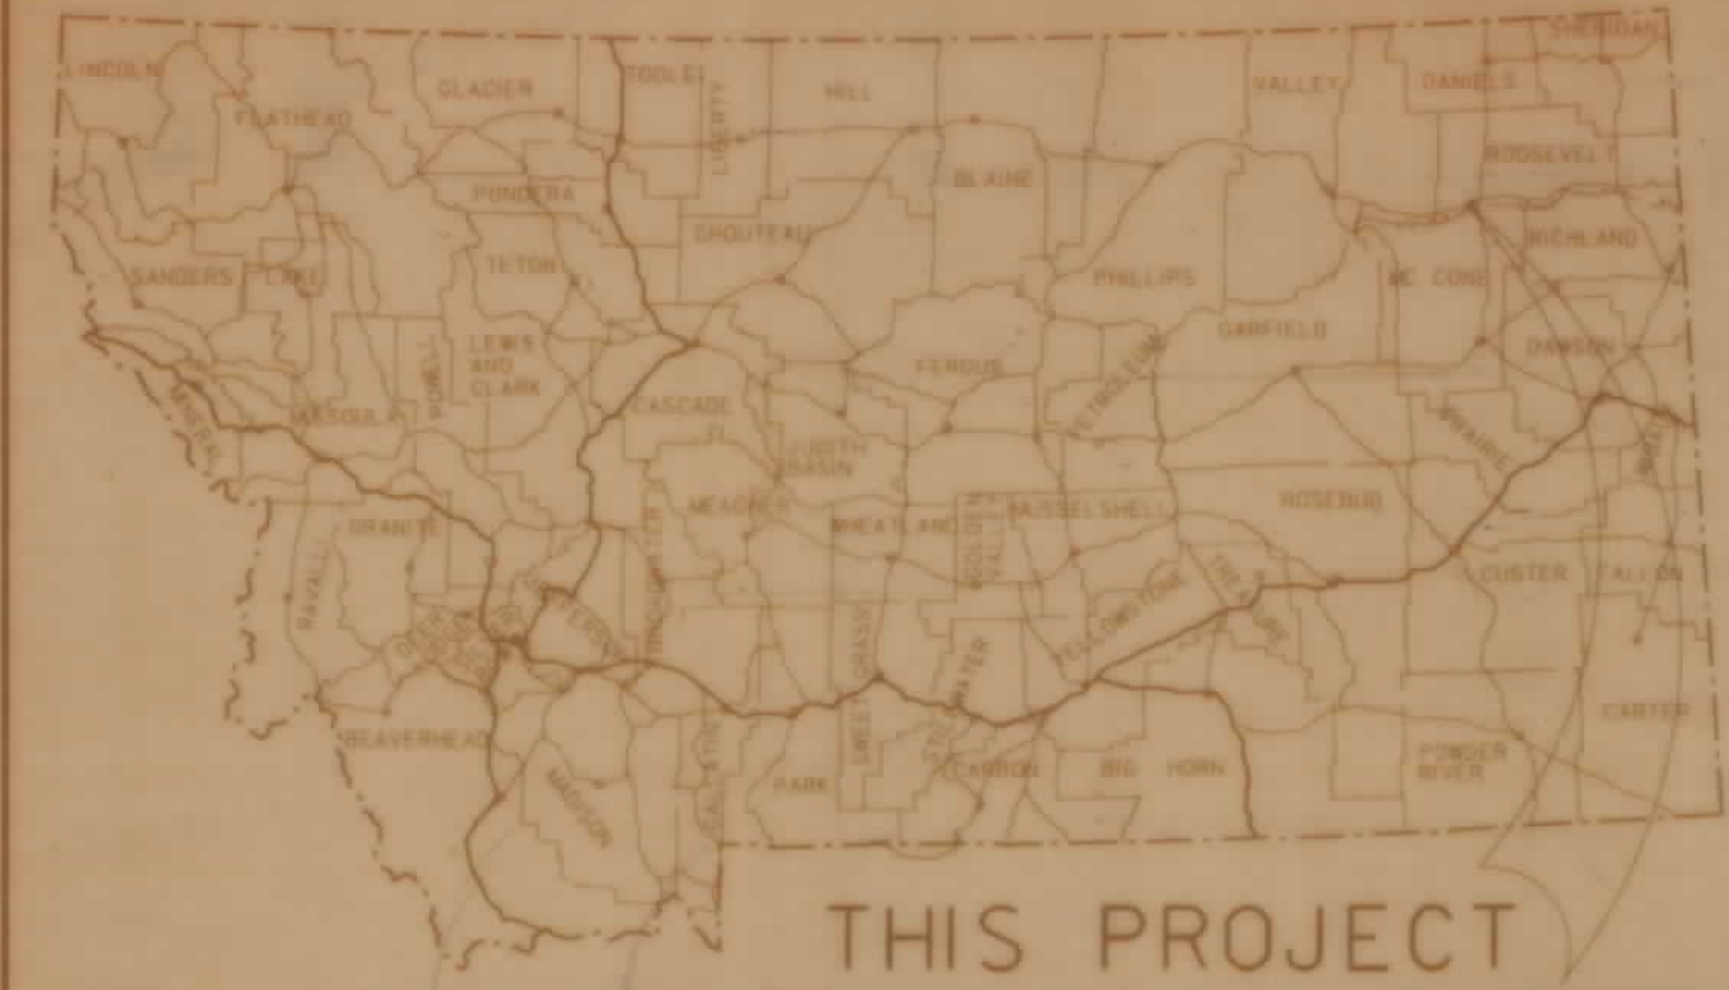

THIS PROJECT

RIGHT OF WAY PLAN OF FEDERAL AID PROJECT BR 25 - 1(22)47 MISSOURI RIVER BRIDGE - SOUTH OF WOLF POINT

McCONE & ROOSEVELT COUNTY

Kilometers


CONVENTIONAL SIGNS

- PROPOSED RIGHT OF WAY LINE
- EXISTING RIGHT OF WAY LINE
- RAILROAD RIGHT OF WAY LINE
- CENTERLINE (C) OR PROJECTED LINE
- STK'D CENTERLINE
- SECTION LINE
- OWNERSHIP BOUNDARY
- FULL ACCESS CONTROL
- LIMITED ACCESS CONTROL
- EXISTING ACCESS CONTROL
- PRESENT TRAVELED WAY (P.T.W.)
- FENCE LINE
- EXISTING GUARDRAIL
- PROPOSED GUARDRAIL
- GATE IN FENCE
- CATTLE GUARD: EXIST. - PROPOSED
- SECTION CORNER
- 1/4 SECTION CORNER
- CLOSING CORNER
- MEANDER CORNER
- CENTER OF SECTION
- RIGHT OF WAY MONUMENT
- PROPERTY CORNER PIN
- POWER POLE IN PLACE
- TELEPHONE POLE IN PLACE
- TELEGRAPH POLE IN PLACE
- LIGHT POLE
- PROPOSED CULVERT
- EXISTING CULVERT
- OUTLET DITCH
- INLET DITCH
- EXISTING DITCH
- CHANNEL CHANGES
- DITCH BLOCK
- RIPRAP
- BRIDGES
- RAILROADS
- PARCEL NUMBERS
- APPROACH: EXIST. - PROPOSED

ASSOCIATED PROJECT
ID.
BR 25- 1(19)47

RELATED PROJECTS
F 253A, 266-A
RF-266(112), ORF253(115)

FWW/ APPROVAL 5-14-96,
MAP REVISED

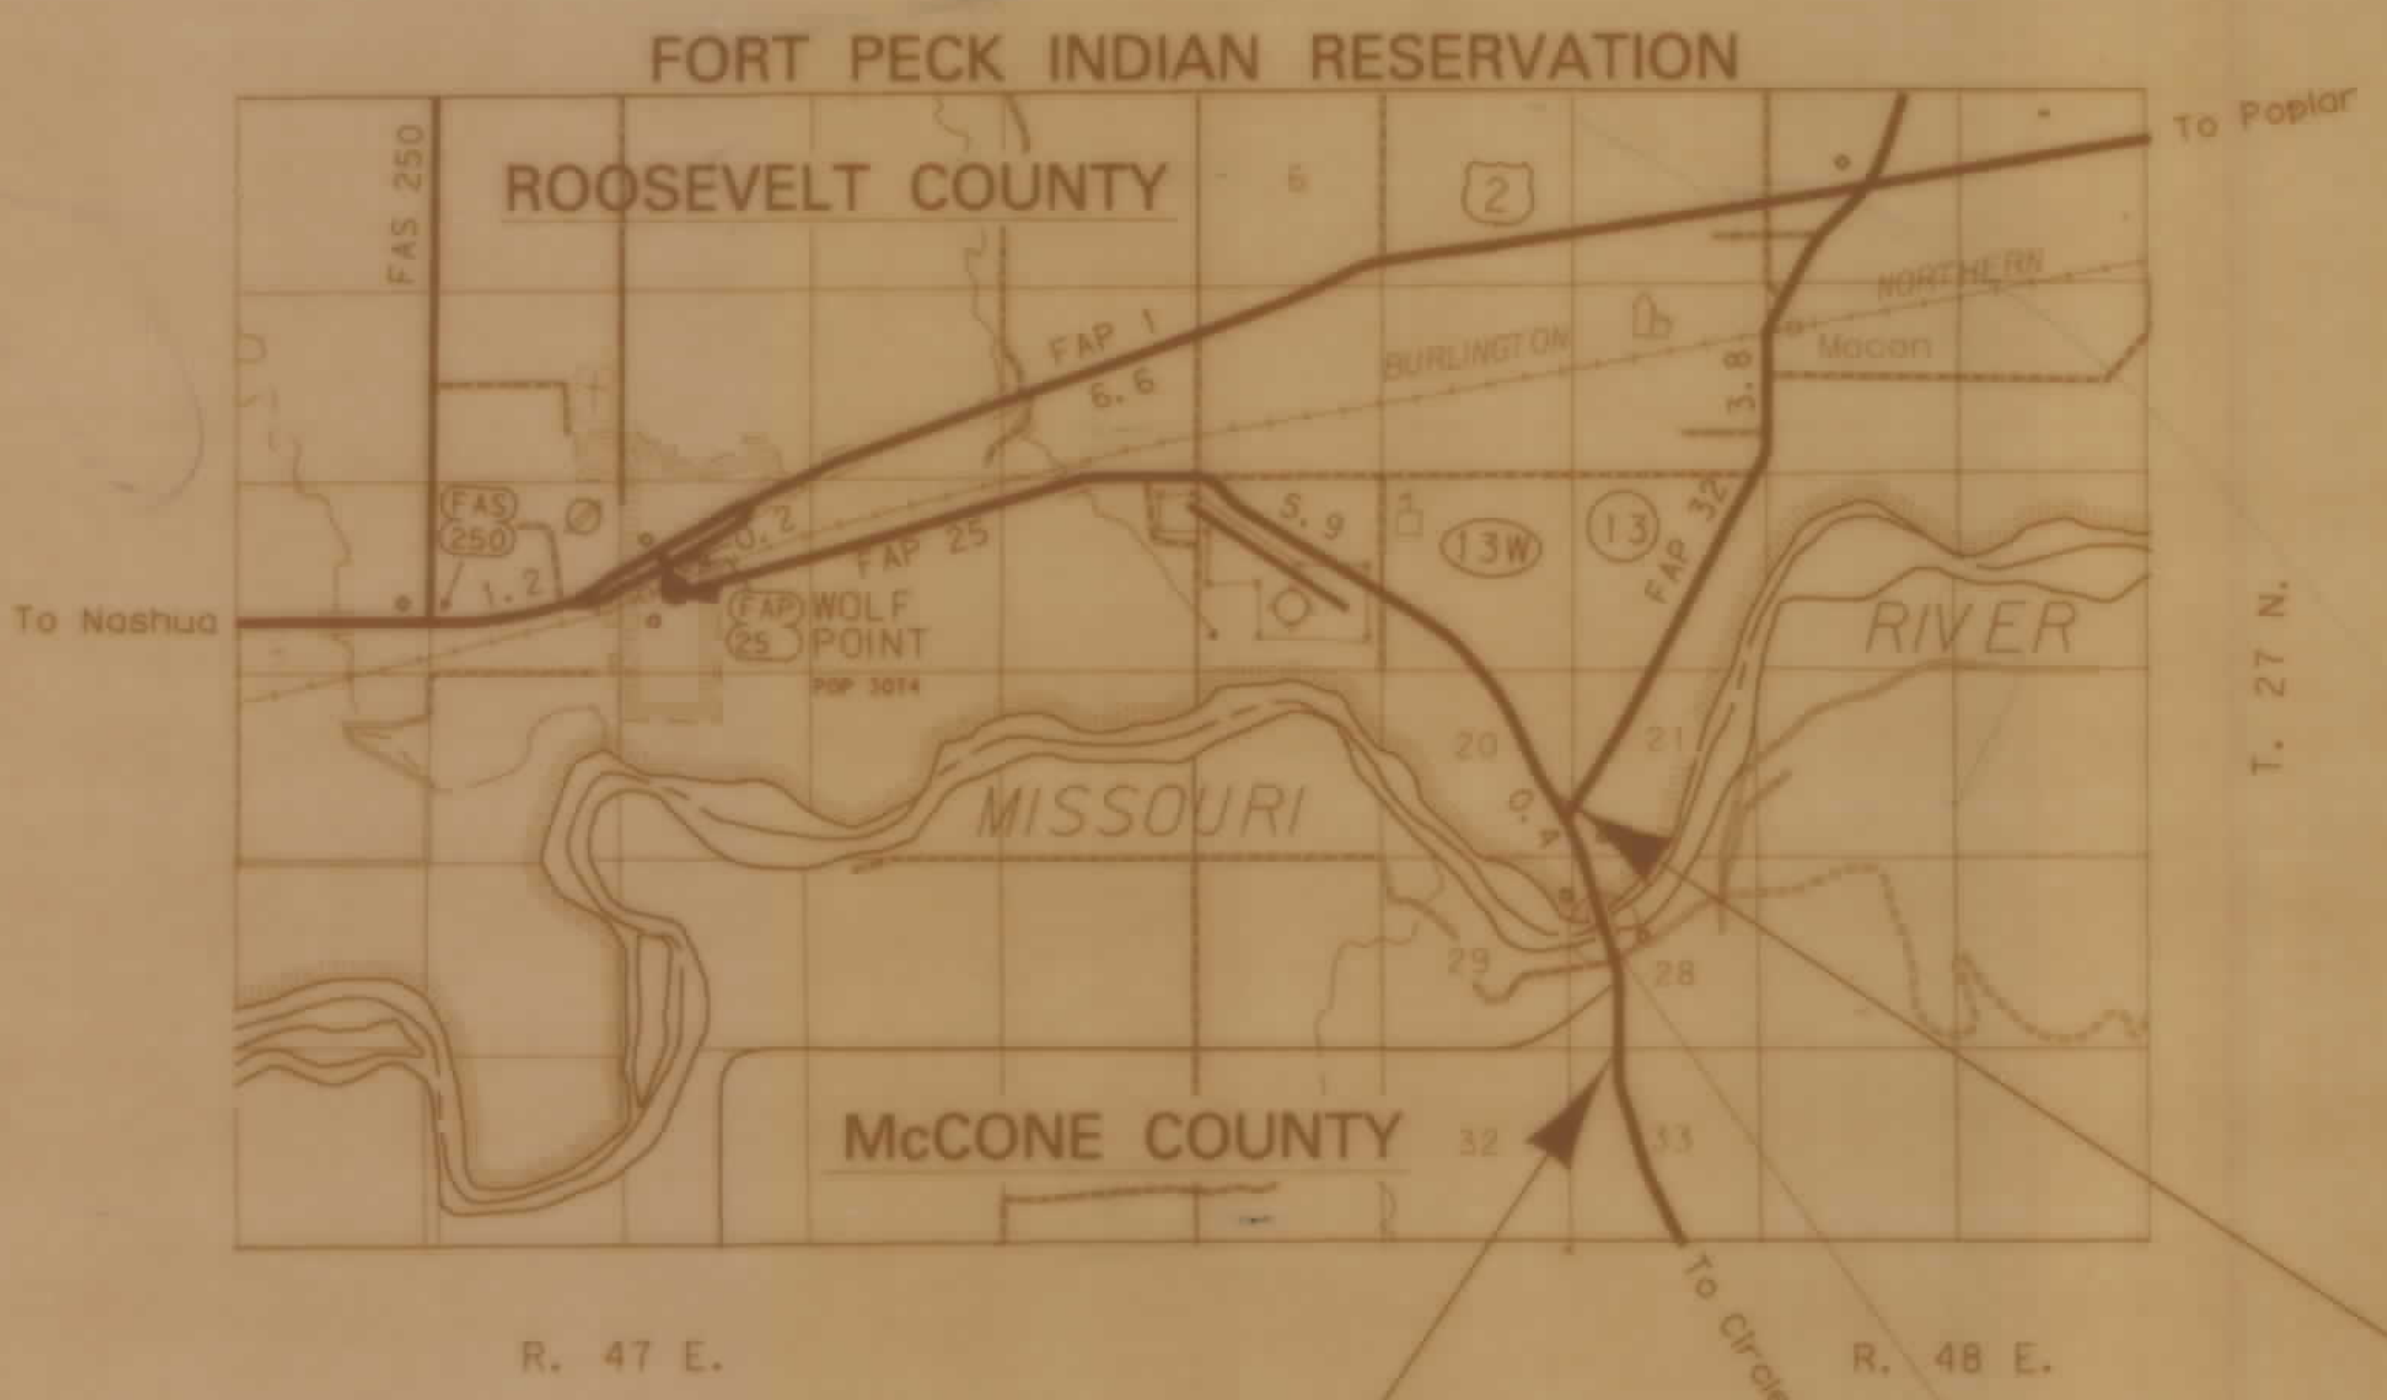

POT 951+64.71 (END)
ON STP 25-1(22)136
STA. 7+85.65
BRC. BR 25-1(24)46
STA. 17+14.00
NEW 20 M X 188 M
BRIDGE
STA. 26+43.74
END BR 25-1(24)46
PT 306+27.5 (END)
ON F-25-212(47)

THIS CONTRACT

NOTES: 1. ALL MEASUREMENTS ARE METRIC EXCEPT AS NOTED

RDROW

MONTANA
CADD

3
2


BR 25-1(22)47 SHT 1 OF 5



RDROW

MONTANA
CADD

3
2

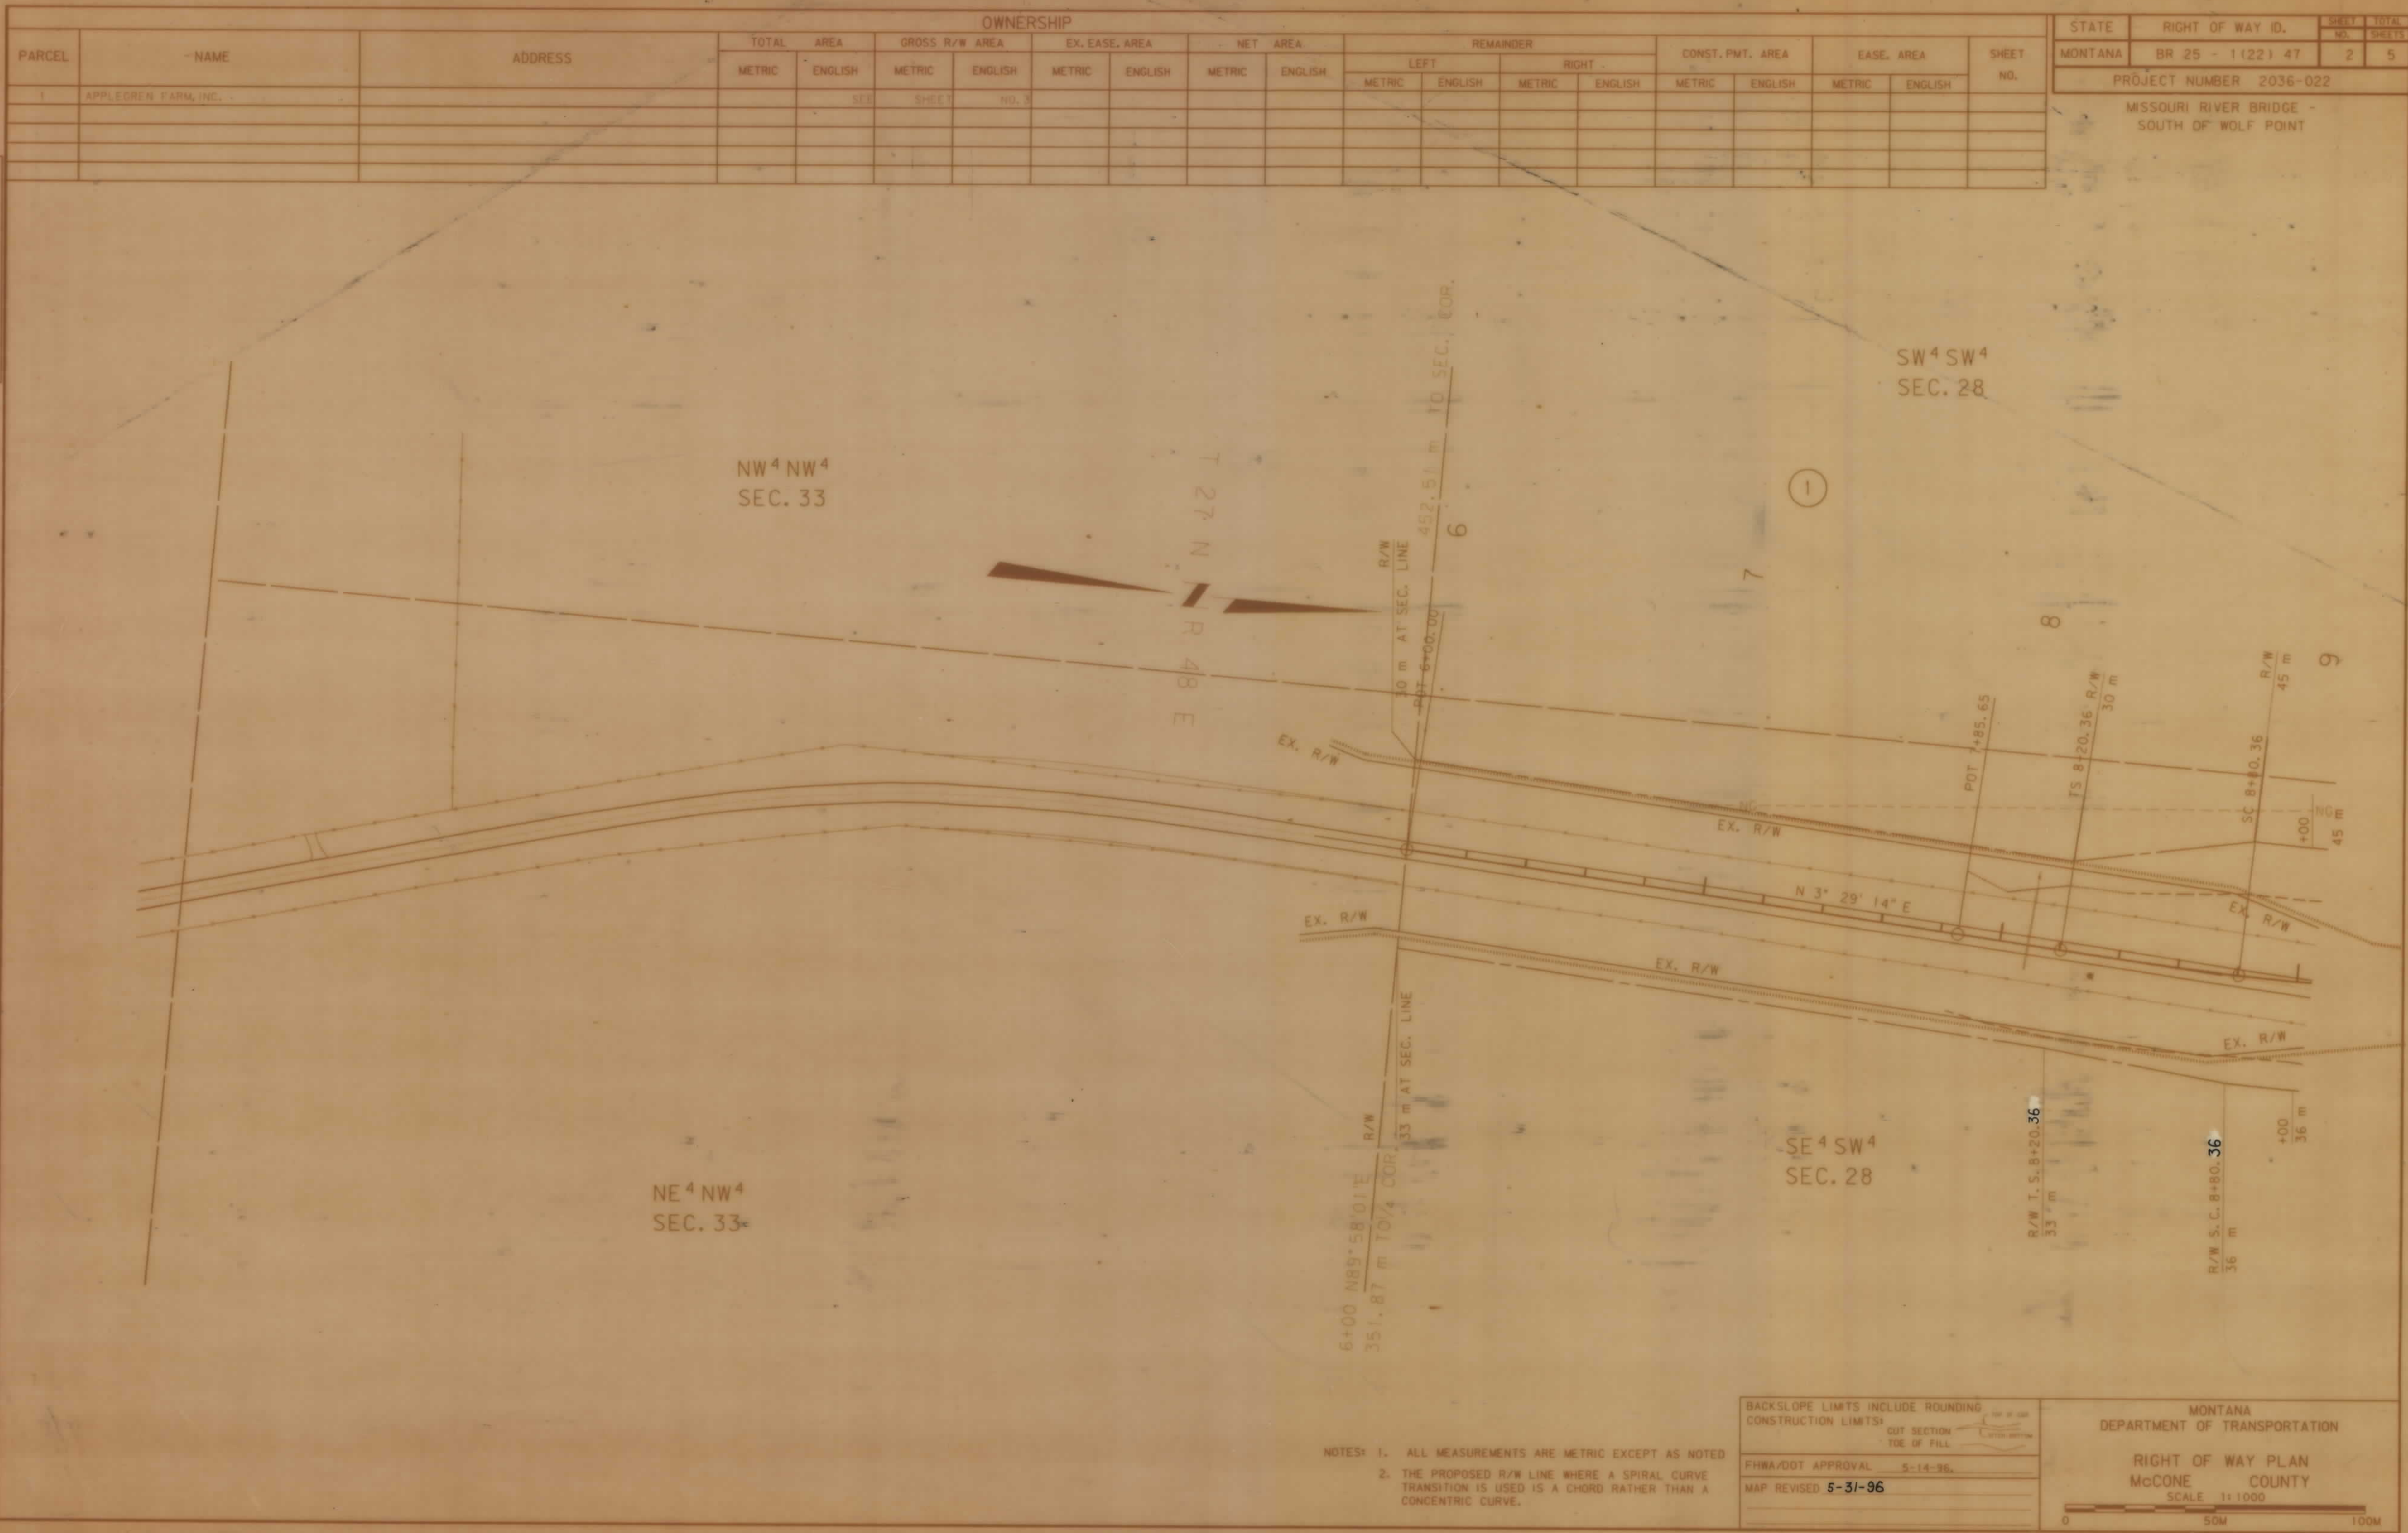

OWNERSHIP																			
PARCEL	NAME	ADDRESS	TOTAL AREA		GROSS R/W AREA		EX. EASE. AREA		NET AREA		REMAINDER				CONST. PMT. AREA		EASE. AREA		SHEET NO.
			METRIC	ENGLISH	METRIC	ENGLISH	METRIC	ENGLISH	METRIC	ENGLISH	LEFT		RIGHT		METRIC	ENGLISH	METRIC	ENGLISH	
											METRIC	ENGLISH	METRIC	ENGLISH					
1	APPLEGREN FARM, INC.			SQ		SHEET		NO. 3											

STATE	RIGHT OF WAY ID.	SHEET NO.	TOTAL SHEETS
MONTANA	BR 25 - 1(22) 47	2	5
PROJECT NUMBER 2036-022			
MISSOURI RIVER BRIDGE - SOUTH OF WOLF POINT			

NOTES: 1. ALL MEASUREMENTS ARE METRIC EXCEPT AS NOTED
2. THE PROPOSED R/W LINE WHERE A SPIRAL CURVE TRANSITION IS USED IS A CHORD RATHER THAN A CONCENTRIC CURVE.

BACKSLOPE LIMITS INCLUDE ROUNDING
CONSTRUCTION LIMITS: CUT SECTION TOE OF FILL

MTA/DOH APPROVAL 5-14-96
MAP REVISED 5-31-96

MONTANA
DEPARTMENT OF TRANSPORTATION
RIGHT OF WAY PLAN
McCONE COUNTY
SCALE 1:1000
0 50M 100M



RDROW



3
1


OWNERSHIP																		STATE	RIGHT OF WAY ID.	SHEET NO.	TOTAL SHEET
PARCEL	NAME	ADDRESS	TOTAL AREA		GROSS R/W AREA		EX. EASE. AREA		NET AREA		REMAINDER				CONST. PMT. AREA		EASE. AREA		SHEET NO.		
			METRIC	ENGLISH	METRIC	ENGLISH	METRIC	ENGLISH	METRIC	ENGLISH	LEFT		RIGHT		METRIC	ENGLISH	METRIC	ENGLISH			
											METRIC	ENGLISH	METRIC	ENGLISH							
1	APPLEGREN FARM, INC.				4,336 m ²	10.715 AC.	1,805 m ²	1,989 AC.	3,535 m ²	8.735 AC.											
2	B. L. M.			SEE	SHEET	NO. 4															

PROJECT NUMBER 2036-022

MISSOURI RIVER BRIDGE -
SOUTH OF WOLF POINT

STATE	RIGHT OF WAY ID.	SHEET NO.	TOTAL SHEETS
MONTANA	BR 25 - 1(22) 47	3	5

PROJECT NUMBER 2036-022
MISSOURI RIVER BRIDGE -
SOUTH OF WOLF POINT

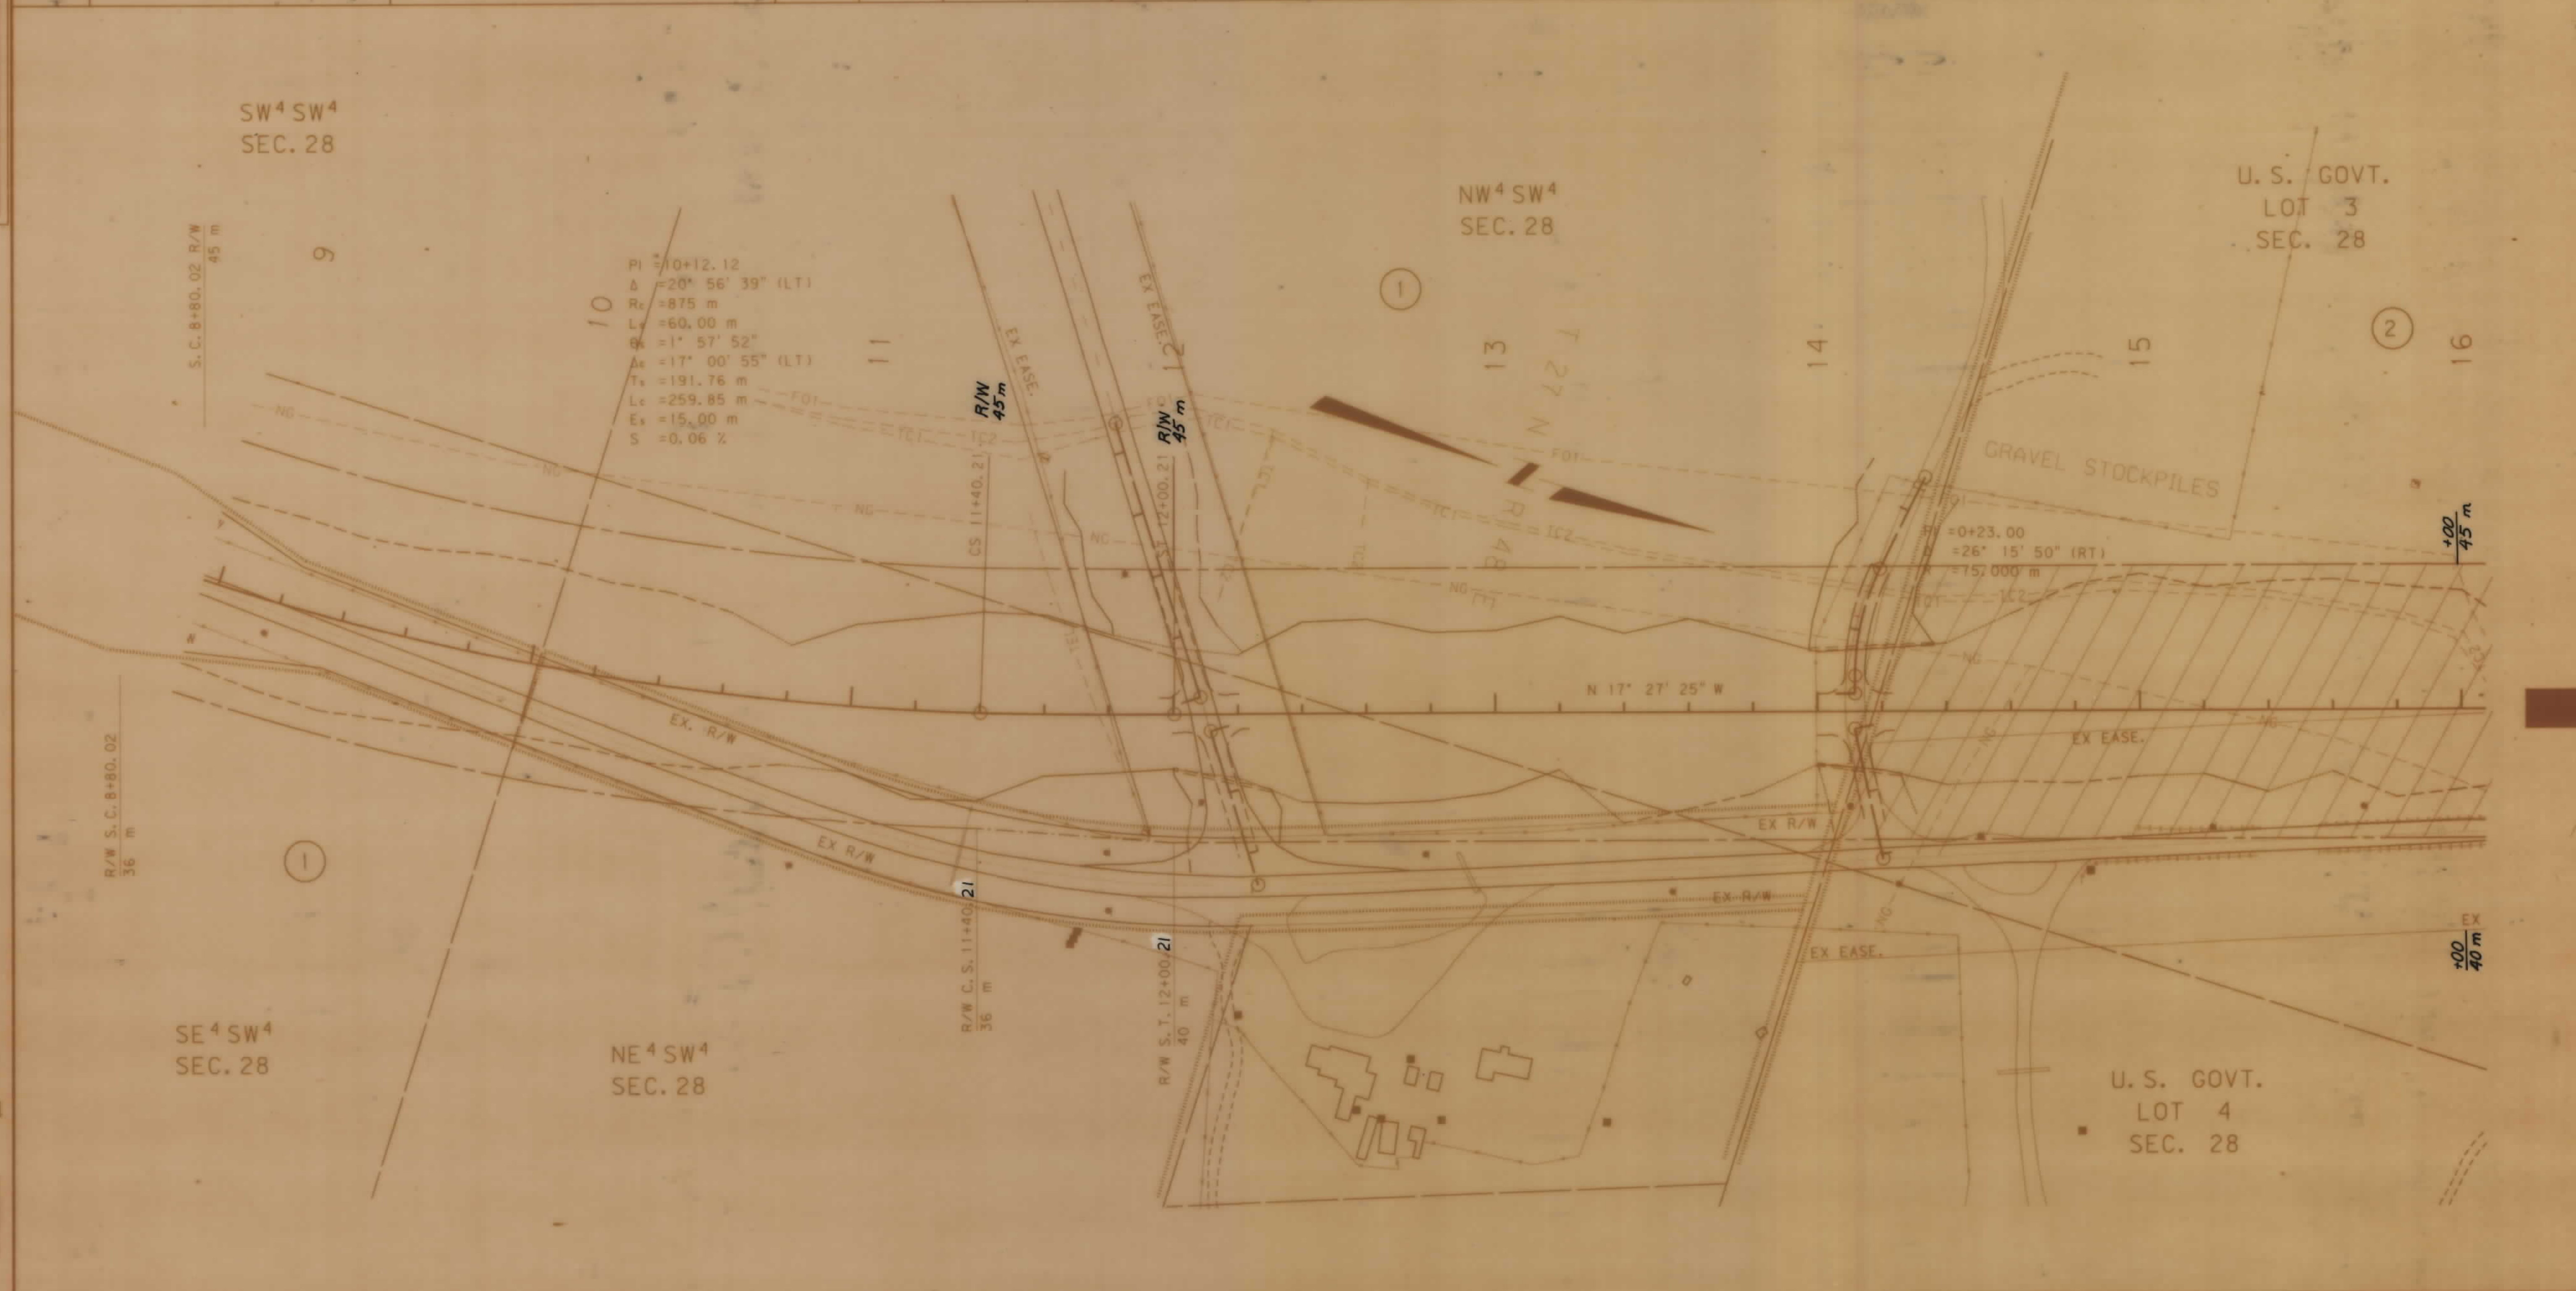

NOTES: 1. ALL MEASUREMENTS ARE METRIC EXCEPT AS NOTED
2. THE PROPOSED R/W LINE WHERE A SPIRAL CURVE TRANSITION IS USED IS A CHORD RATHER THAN A CONCENTRIC CURVE.

BACKSLOPE LIMITS INCLUDE ROUNDING
CONSTRUCTION LIMITS:
CUT SECTION
TOE OF FILL

FHWA/DOT APPROVAL 5-14-96
MAP REVISED 5-31-96

MONTANA
DEPARTMENT OF TRANSPORTATION
RIGHT OF WAY PLAN
McCONE COUNTY
SCALE 1"=1000
0 50M 100M

OWNERSHIP																			STATE	RIGHT OF WAY ID.	SHEET NO.	TOTAL SHEETS
PARCEL	NAME	ADDRESS	TOTAL AREA		GROSS R/W AREA		EX. EASE. AREA		NET AREA		REMAINDER				CONST. PMT. AREA		EASE. AREA		SHEET NO.			
			METRIC	ENGLISH	METRIC	ENGLISH	METRIC	ENGLISH	METRIC	ENGLISH	LEFT		RIGHT		METRIC	ENGLISH	METRIC	ENGLISH				
											METRIC	ENGLISH	METRIC	ENGLISH								
2	B. L. M.				2.008 ha	4.962 AC.	0.884 ha	2.184 AC.	1.124 ha	2.778 AC.												
3	MT DEPARTMENT OF STATE LANDS				0.966 ha	2.387 AC.	0	0	0.966 ha	2.387 AC.					0.263 ha	0.650 AC.						
4	CITY OF WOLF POINT				8.741 ha	21.60 AC.	3.034 ha	7.497 AC.	1.140 ha	2.817 AC.	1.894 ha	4.680 AC.			0.024 ha	0.06 AC.						
5	ALLOT. 1647 SHOOTER ESTATE					SEE SHEET NO. 5																
PROJECT NUMBER 2036-022																			MISSOURI RIVER BRIDGE - SOUTH OF WOLF POINT			


STATE	RIGHT OF WAY ID.	SHEET NO.	TOTAL SHEETS
MONTANA	BR 25 - 11221 47	4	5

PROJECT NUMBER 2036-022
MISSOURI RIVER BRIDGE
SOUTH OF WOLF POINT

U. S. GOVT.
LOT 3
SEC. 28

U. S. GOVT.
LOT 1
SEC. 29

SE 4 SE 4
SEC. 20

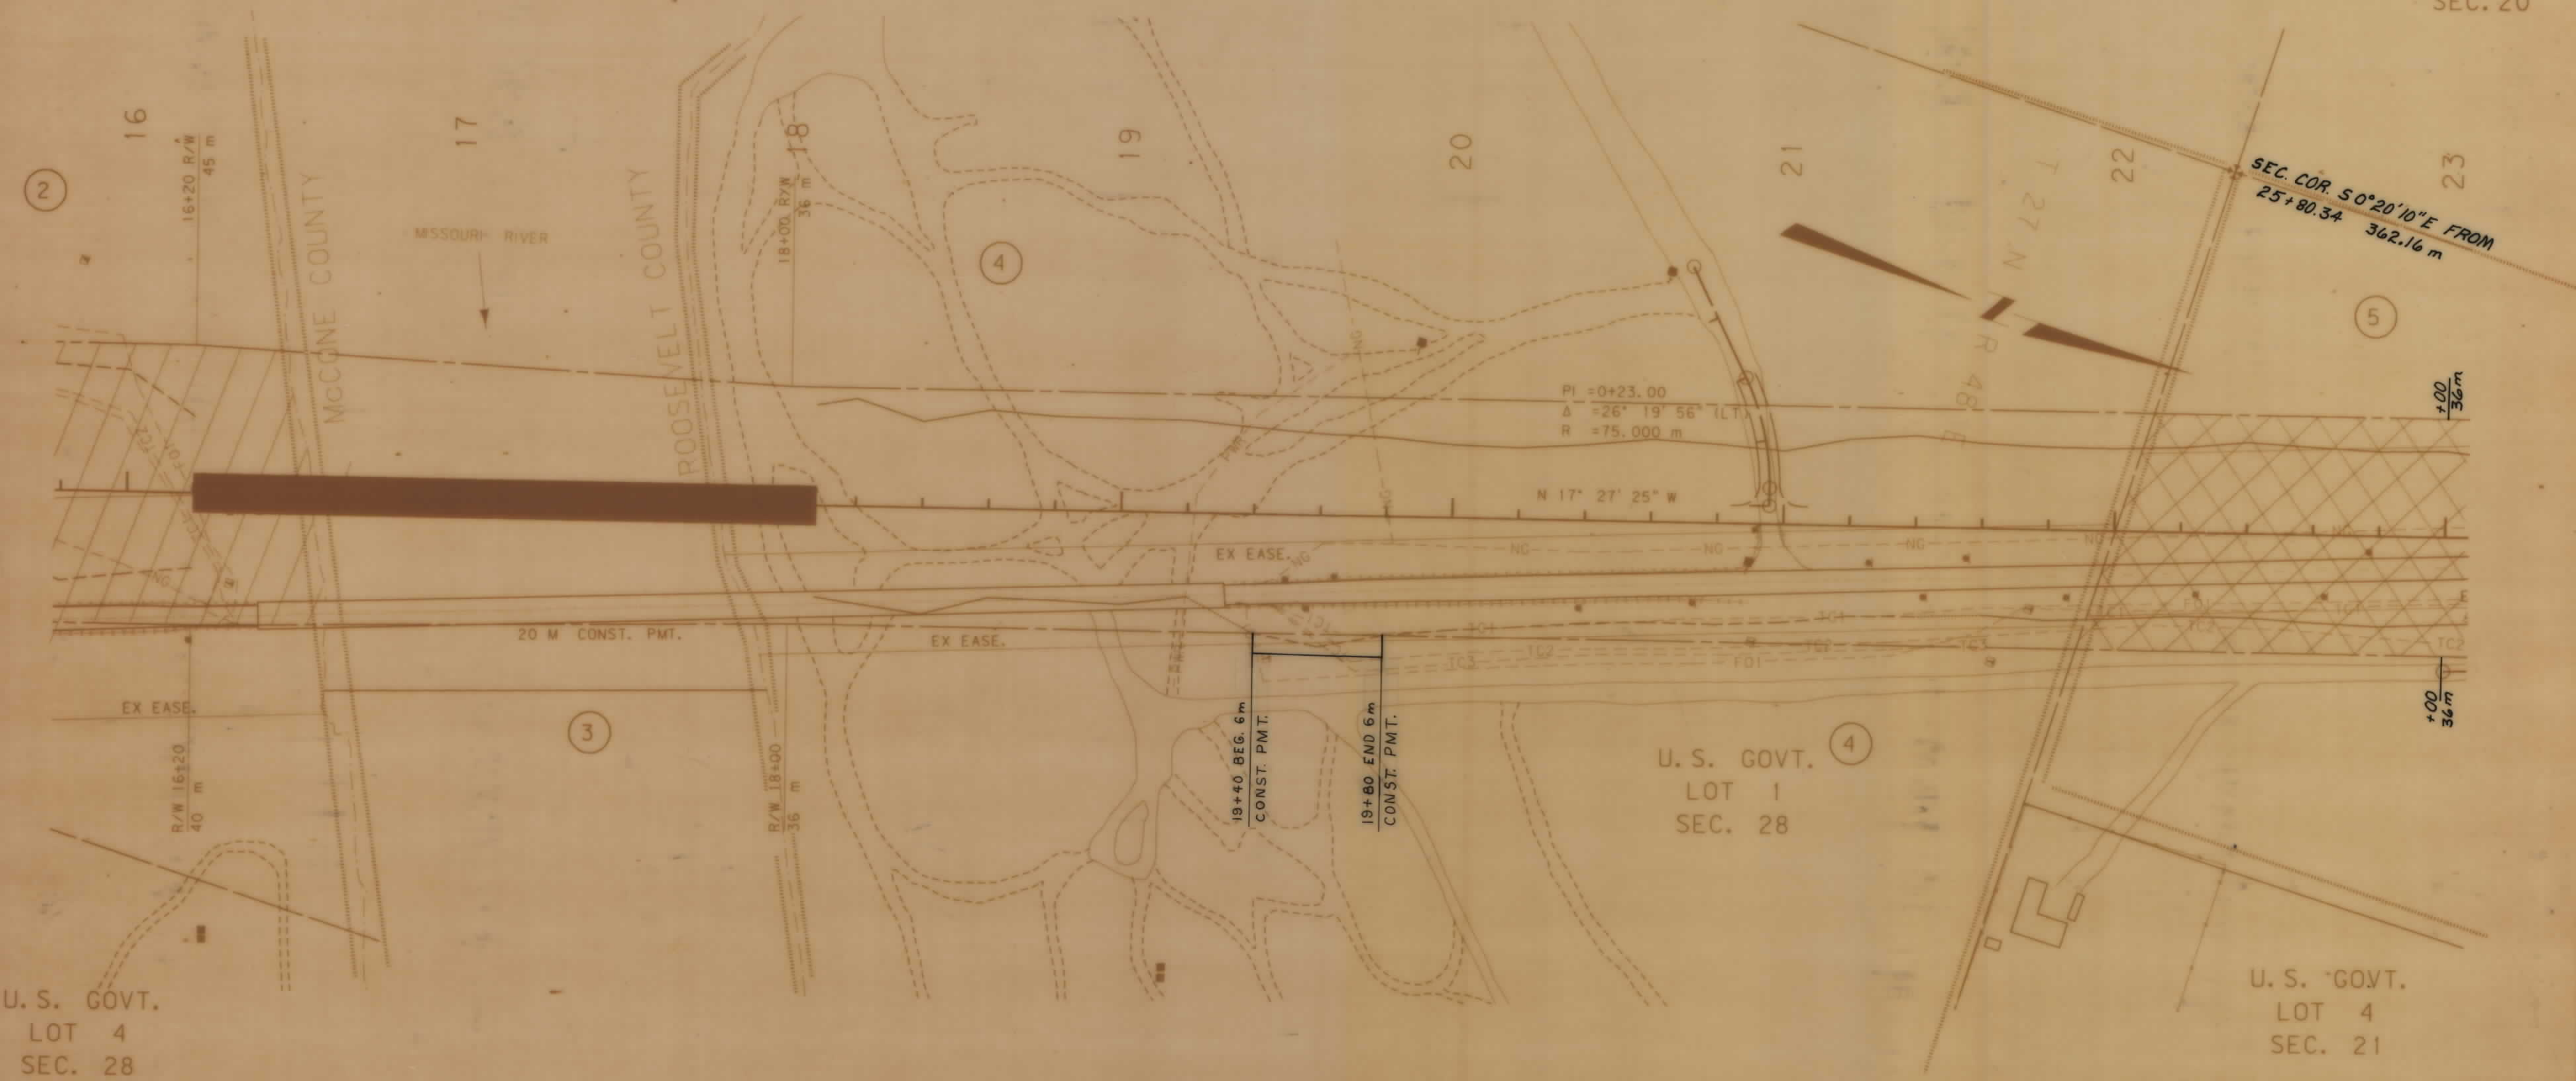

- NOTES: 1. ALL MEASUREMENTS ARE METRIC EXCEPT AS NOTED
2. THE PROPOSED R/W LINE WHERE A SPIRAL CURVE TRANSITION IS USED IS A CHORD RATHER THAN A CONCENTRIC CURVE.

BACKSLOPE LIMITS INCLUDE ROUNDING
CONSTRUCTION LIMITS:
CUT SECTION
TOE OF FILL
FHWA/DOT APPROVAL 5-14-96
MAP REVISED 5-31-96, 6-12-96


MONTANA
DEPARTMENT OF TRANSPORTATION
RIGHT OF WAY PLAN
McCONE & ROOSEVELT COUNTY
SCALE 1" = 1000'
0 50M 100M

OWNERSHIP																			STATE	RIGHT OF WAY ID.	SHEET NO.	TOTAL SHEETS
PARCEL	NAME	ADDRESS	TOTAL	AREA	GROSS R/W AREA		EX. EASE. AREA		NET AREA		REMAINDER				CONST. PMT. AREA		EASE. AREA		SHEET NO.			
			METRIC	ENGLISH	METRIC	ENGLISH	METRIC	ENGLISH	METRIC	ENGLISH	LEFT		RIGHT		METRIC	ENGLISH	METRIC	ENGLISH				
											METRIC	ENGLISH	METRIC	ENGLISH								
5	ALLOT. 1647 SHOOTER ESTATE		8.115 ha	20.053 AC.	4.755 ha	11.750 AC.	4.300 ha	10.626 AC.	0.455 ha	1.124 AC.	1.029 ha	2.543 AC.	2.331 ha	5.760 AC.	0.170 ha	0.420 AC.						
6	EDWIN E. & DARLENE S. UNGER				.145 ha	0.358 AC.	.065 ha	0.161 AC.	.080 ha	0.197 AC.												

PROJECT NUMBER 2036-022

MISSOURI RIVER BRIDGE -
SOUTH OF WOLF POINT

STATE	RIGHT OF WAY ID.	SHEET NO.	TOTAL SHEETS
MONTANA	BR 25 - 1(22) 47	5	5
PROJECT NUMBER 2036-022			
MISSOURI RIVER BRIDGE - SOUTH OF WOLF POINT			

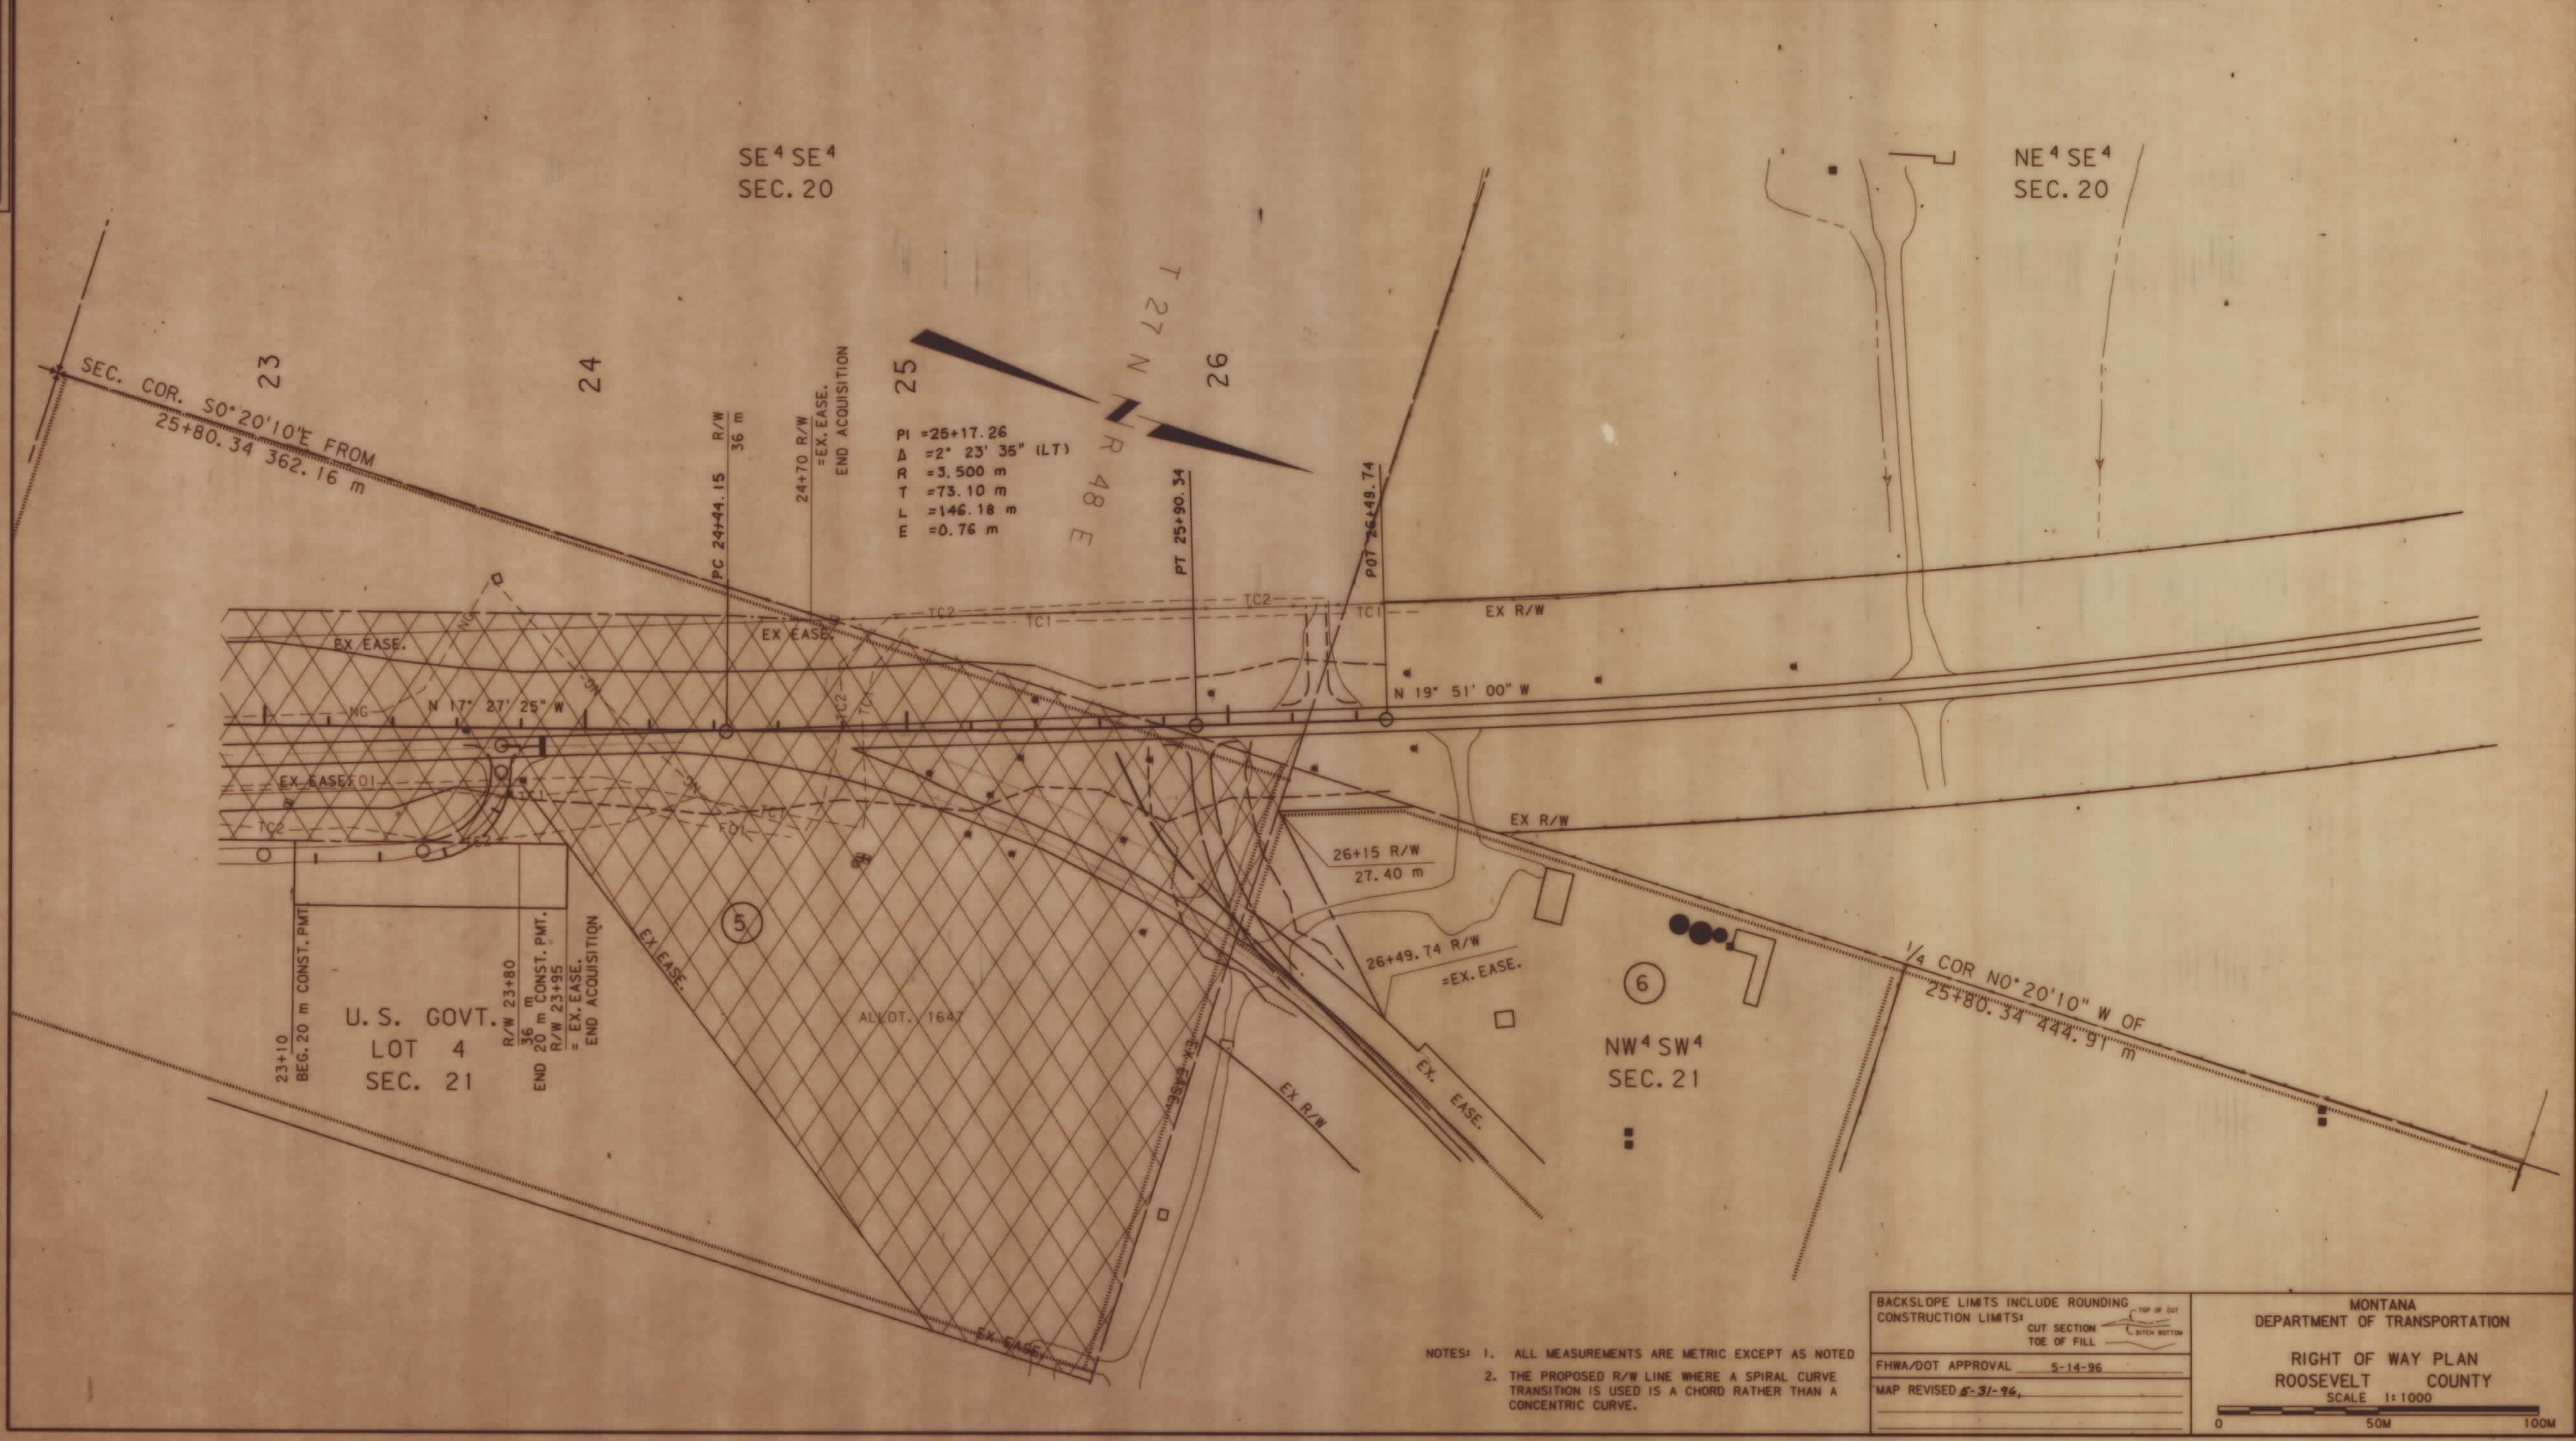

NOTES: 1. ALL MEASUREMENTS ARE METRIC EXCEPT AS NOTED
2. THE PROPOSED R/W LINE WHERE A SPIRAL CURVE TRANSITION IS USED IS A CHORD RATHER THAN A CONCENTRIC CURVE.

BACKSLOPE LIMITS INCLUDE ROUNDING
CONSTRUCTION LIMITS: CUT SECTION TOE OF FILL

FHWA/DOT APPROVAL 5-14-96

MAP REVISED 5-31-96

MONTANA DEPARTMENT OF TRANSPORTATION

RIGHT OF WAY PLAN
ROOSEVELT COUNTY

SCALE 1:1000

0 50M 100M