


PLANS

NOT

TO

SCALE

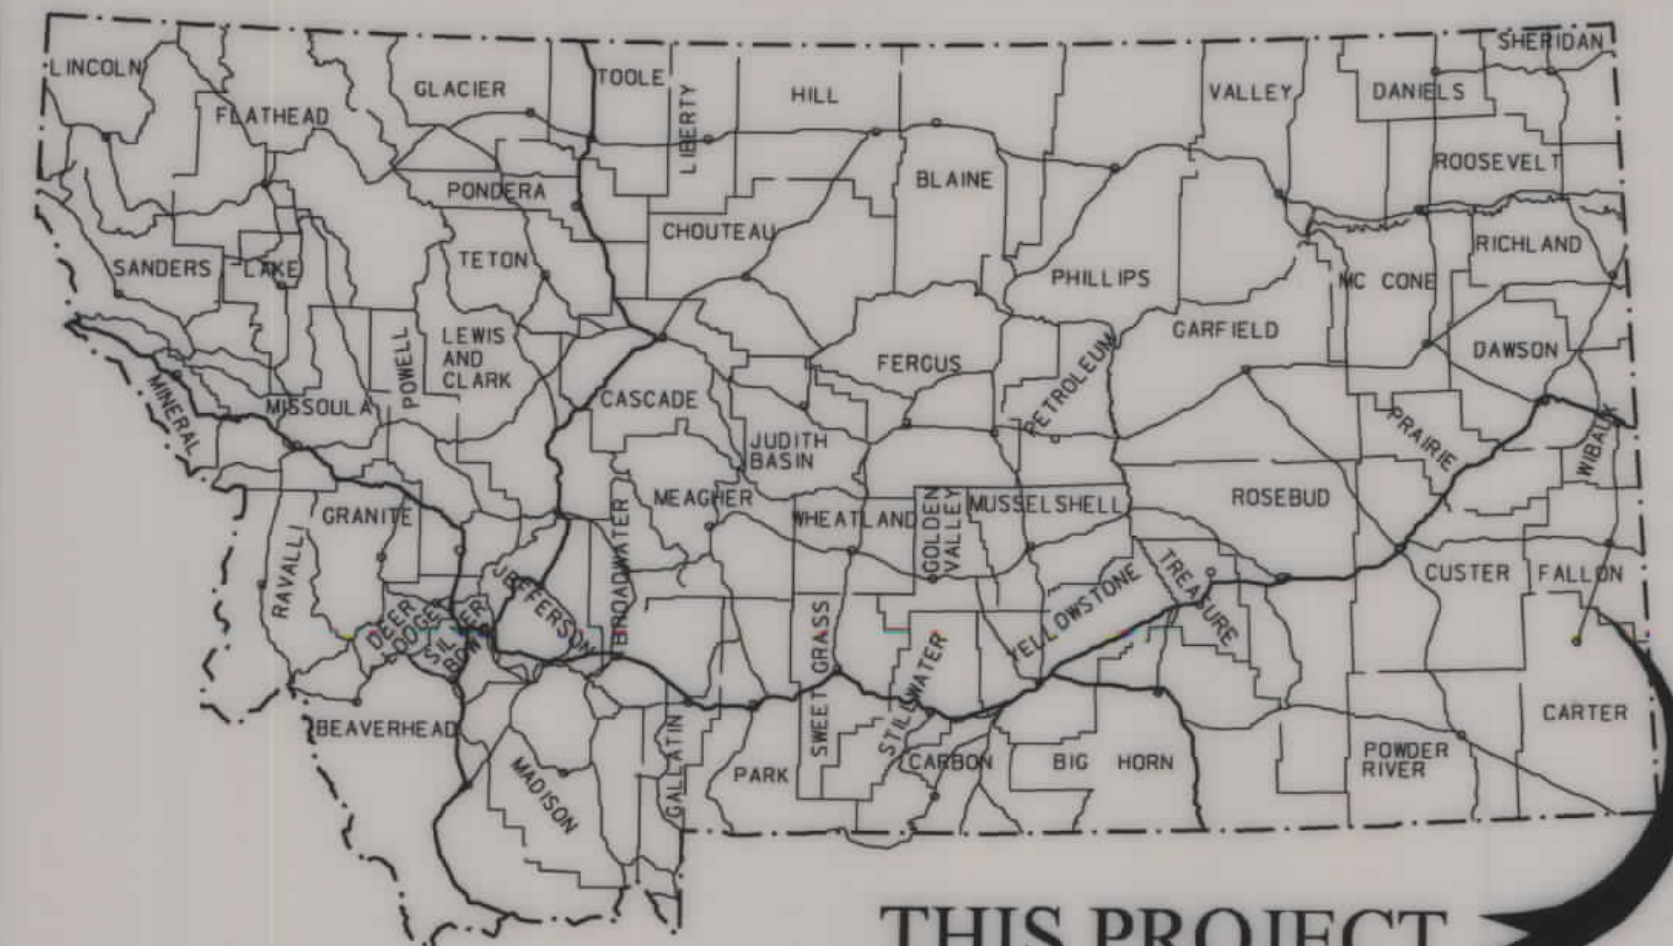

MONTANA DEPARTMENT OF TRANSPORTATION

STATE	RIGHT OF WAY	SHEET TOTAL	
		NO.	SHEETS
MONTANA		1	3
R/W ID.		BR 27-1(10)2	
UNIFORM PROJECT NO.		5145-010	

STRUCTURES-NE OF EKALAKA

RIGHT OF WAY PLAN FEDERAL AID PROJECT BR 27-1(10)2 STRUCTURES-NE OF EKALAKA


CARTER COUNTY

LENGTH 0.5 MILES

PLAN LEGEND

PROPOSED RIGHT OF WAY LINE	---
EXISTING RIGHT OF WAY LINE	---
RAILROAD RIGHT OF WAY LINE	---
RIGHT OF WAY BASELINE	---
STK'D CENTERLINE	---
SECTION LINE	---
OWNERSHIP BOUNDARY	---
FULL ACCESS CONTROL	AC AC
LIMITED ACCESS CONTROL	/// ///
EXISTING ACCESS CONTROL	---
PRESENT TRAVELED WAY (P.T.W.)	---
FENCE LINE	---
EXISTING GUARDRAIL	- - - -
PROPOSED GUARDRAIL	- - - -
GATE IN FENCE	---
CATTLE GUARD: EXIST. - PROPOSED	---
SECTION CORNER	FOUND UNFOUND
1/4 SECTION CORNER	---
CLOSING CORNER	---
MEANDER CORNER	---
CENTER OF SECTION	---
RIGHT OF WAY MONUMENT	FOUND CALCULATED
PROPERTY CORNER PIN	---
POWER POLE IN PLACE	---
TELEPHONE POLE IN PLACE	---
TELEGRAPH POLE IN PLACE	---
LIGHT POLE	---
PROPOSED CULVERT	---
EXISTING CULVERT	---
OUTLET DITCH	---
INLET DITCH	---
EXISTING DITCH	---
CHANNEL CHANGES	---
DITCH BLOCK	---
RIPRAP	---
BRIDGES	---
RAILROADS	---
PARCEL NUMBERS	---
APPROACH: EXIST.- PROPOSED	---

ASSOCIATED PROJECTS	
BR 27-1(8)2 PE	
BR 27-1(9)2 CONST.	
RELATED PROJECTS	
FAP 47-B(1)	

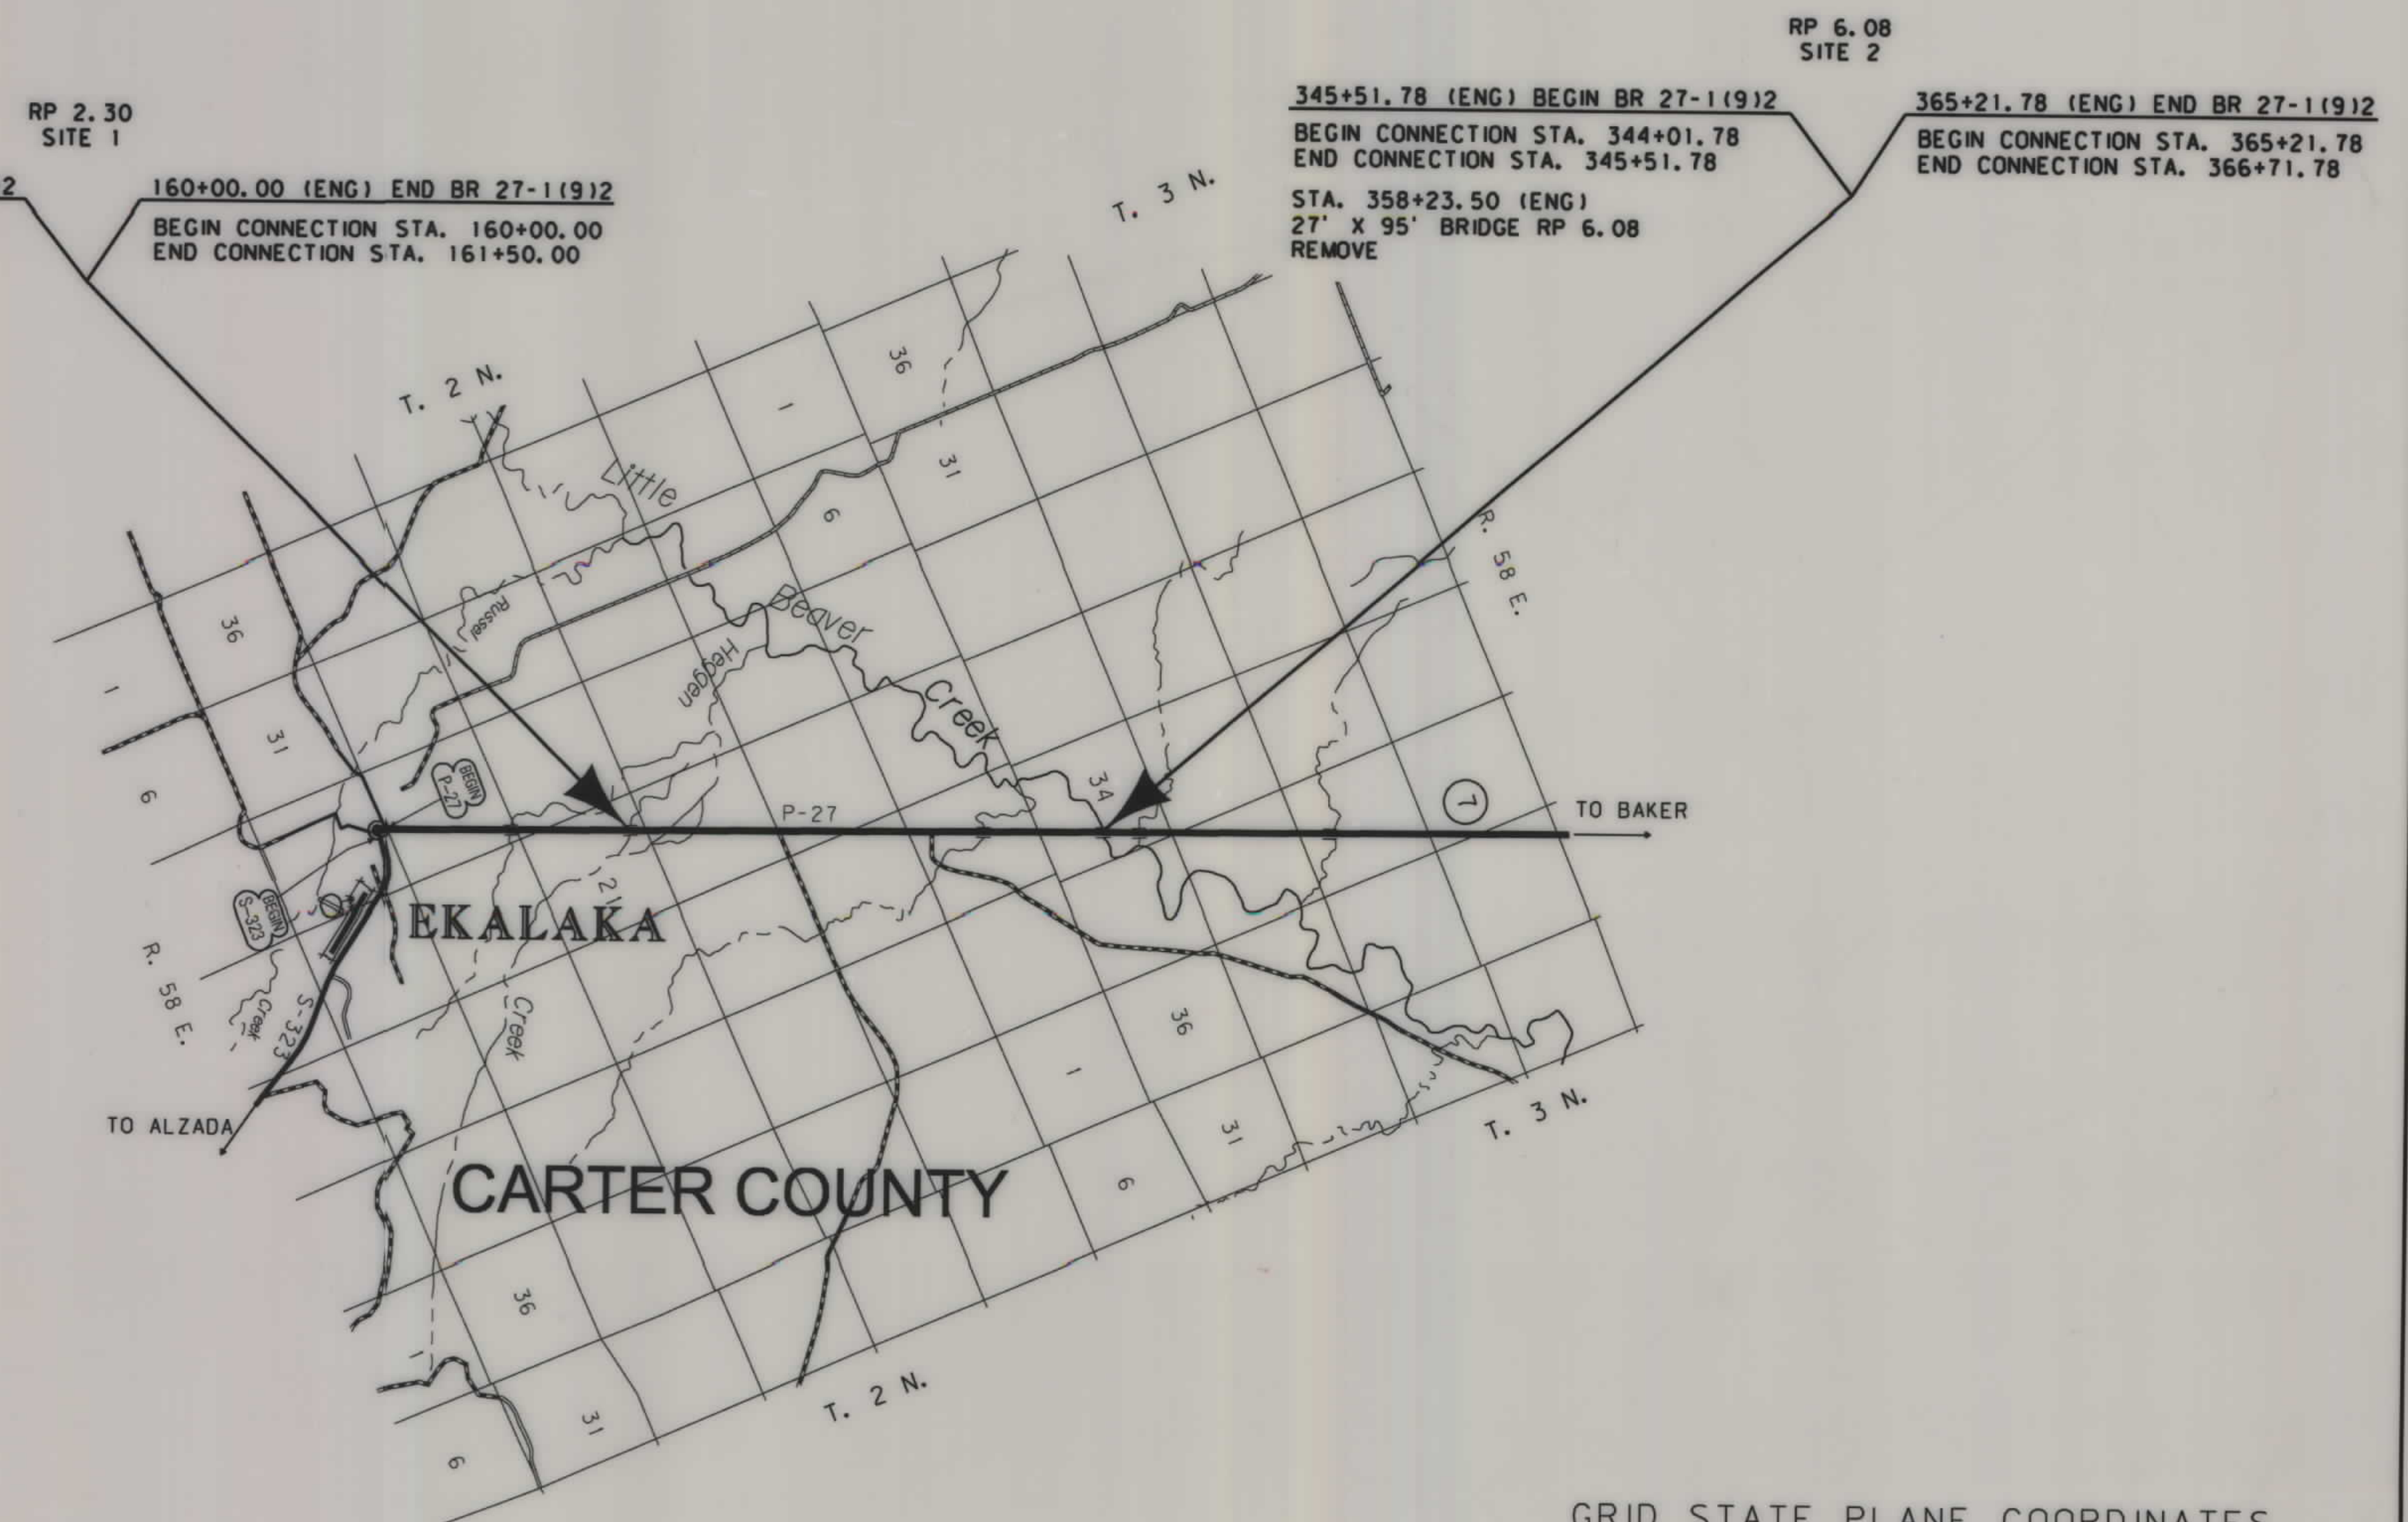

CONSTRUCTION LIMITS	MAP REVISED
CUT SECTION	
TRANSITION	
TOE OF FILL	
BACKSLOPE LIMITS	
INCLUDE ROUNDING	
3	MONTANA DEPARTMENT OF TRANSPORTATION
2	c:\dgn\5145rotti\001.dgn
	3/18/2008
	2:50:52 PM
	CPS - U1349

GRID STATE PLANE COORDINATES
THIS IS A STATE PLANE COORDINATE PROJECT. ALL DIMENSIONS, DISTANCES AND AREAS ON THIS PROJECT ARE GRID, EXCEPT FOR THE EXISTING R/W WIDTH DIMENSION, WHICH IS RECORD.
THE COMBINATION SCALE FACTOR IS 0.99940734


OWNERSHIP										
PARCEL	NAME	ADDRESS	TOTAL AREA	GROSS R/W AREA	EX. EASE. AREA	NET AREA	REMAINDER		CONST. PMT. AREA	EASEMENT AREA
							LEFT	RIGHT		
3	KAY GUNDLACH, 1/3 INTEREST	MILES CITY, MT 59301	160.00+ AC	7.31 AC	4.98 AC	2.33 AC			0.36 AC	
	TOM ANDERSON, 1/3 INTEREST	6132 WASHINGTON CIRCLE, WAUWATOSA, WI 53213-2452								
	WALTER ANDERSON, 1/3 INTEREST	EKALAKA, MT 59324								
	C/D GREG WILLIAMS RANCH, INC., A MONTANA CORPORATION	BOX 203, EKALAKA, MT 59324								

STATE	RIGHT OF WAY	SHEET	TOTAL
MONTANA		NO.	SHEETS
		3	3
R/W ID.		BR 27-1(10)2	
UNIFORM PROJECT NO.		5145-010	

STRUCTURES-NE OF EKALAKA

RIGHT-OF-WAY COORDINATE ASCII FILES

R/W BREAK COORDS: 5145ROBAS002.TXT
R/W BASELINE COORDS: 5145ROBRK002.TXT
ALL FILES ARE LOCATED ON THE CADD SERVER
IN THE RO DIRECTORY, UNDER PROJECT: 5145

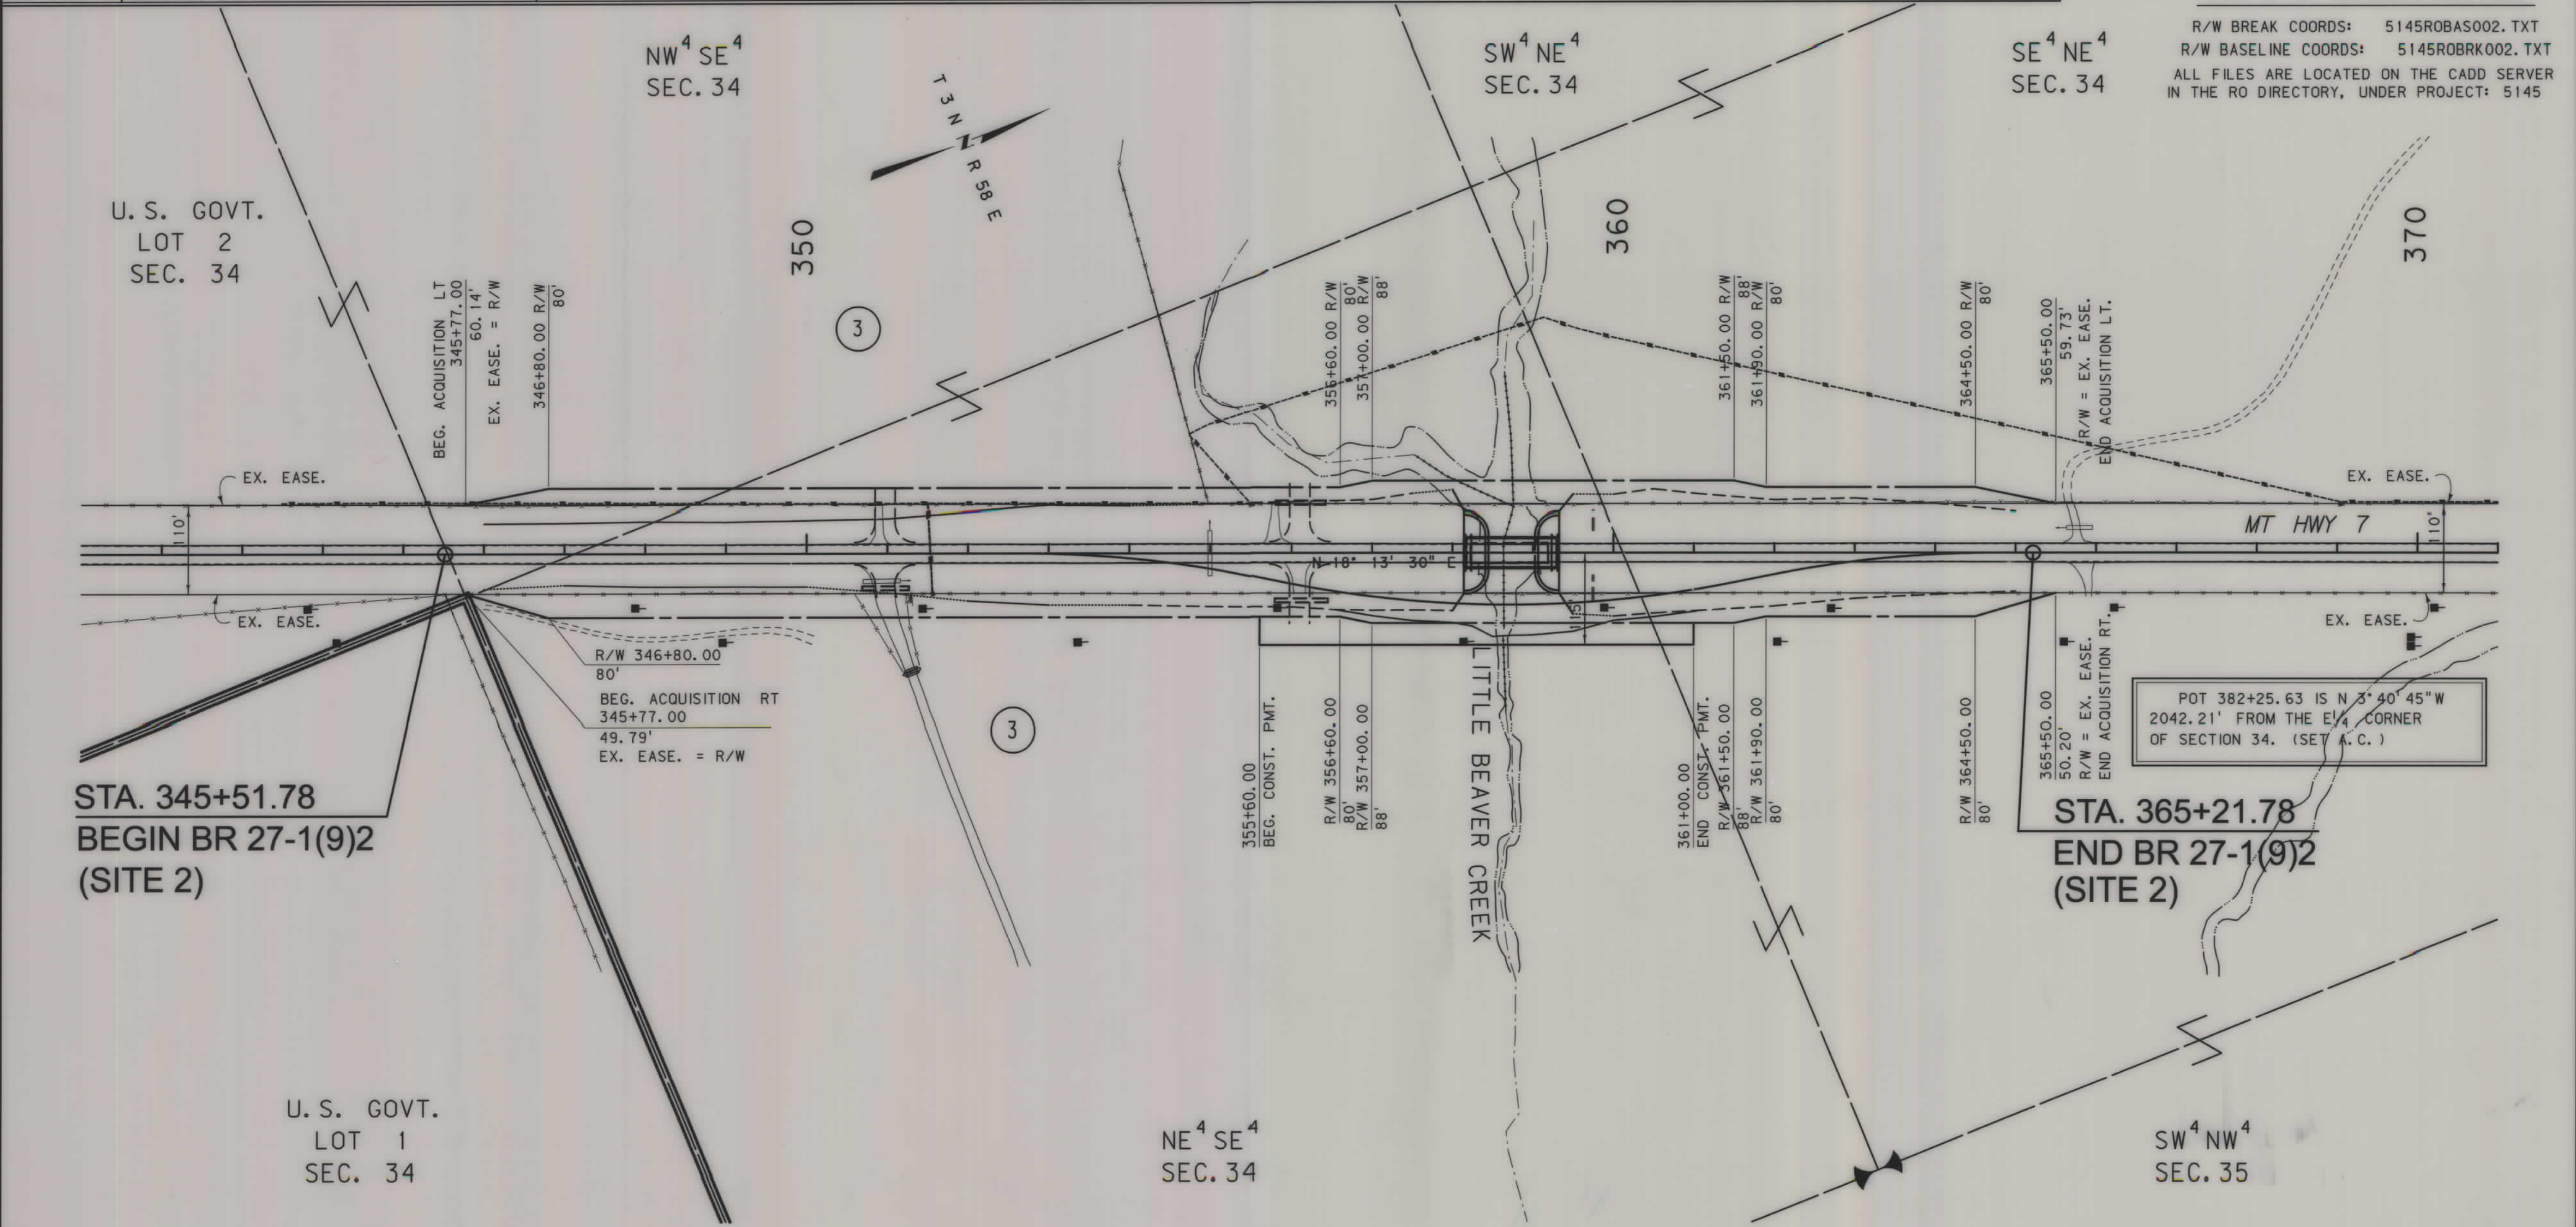

CONSTRUCTION LIMITS

TOP OF CUT

CUT SECTION

TRANSITION

TOE OF FILL

BACKSLOPE LIMITS INCLUDE ROUNDING

MAP REVISED 6/09/08

FHWA/MDT APPROVAL 03/05/08

3 2 1

MONTANA DEPARTMENT OF TRANSPORTATION

c:\dgn\5145ropln002.dgn
6/10/2008
9:31:36 AM CPS-U1348

- NOTES:
1. THE PROPOSED R/W LINE WHERE A SPIRAL CURVE TRANSITION IS USED IS A CHORD RATHER THAN A CONCENTRIC CURVE.
 2. ALL STATIONS AND OFFSETS FOR R/W BREAKS ARE IN REFERENCE TO THE R/W BASELINE.

FOR EXISTING R/W RETRACEMENT, SEE COS #269

GRID STATE PLANE COORDINATES
THIS IS A STATE PLANE COORDINATE PROJECT. ALL DIMENSIONS, DISTANCES AND AREAS ON THIS PROJECT ARE GRID, EXCEPT FOR THE EXISTING R/W WIDTH DIMENSION, WHICH IS RECORD.
THE COMBINATION SCALE FACTOR IS 0.99940734

MONTANA DEPARTMENT OF TRANSPORTATION

RIGHT OF WAY PLAN

CARTER COUNTY

SCALE 1"=100'

0 50' 100' 200' 300'