


PLANS
NOT
TO
SCALE

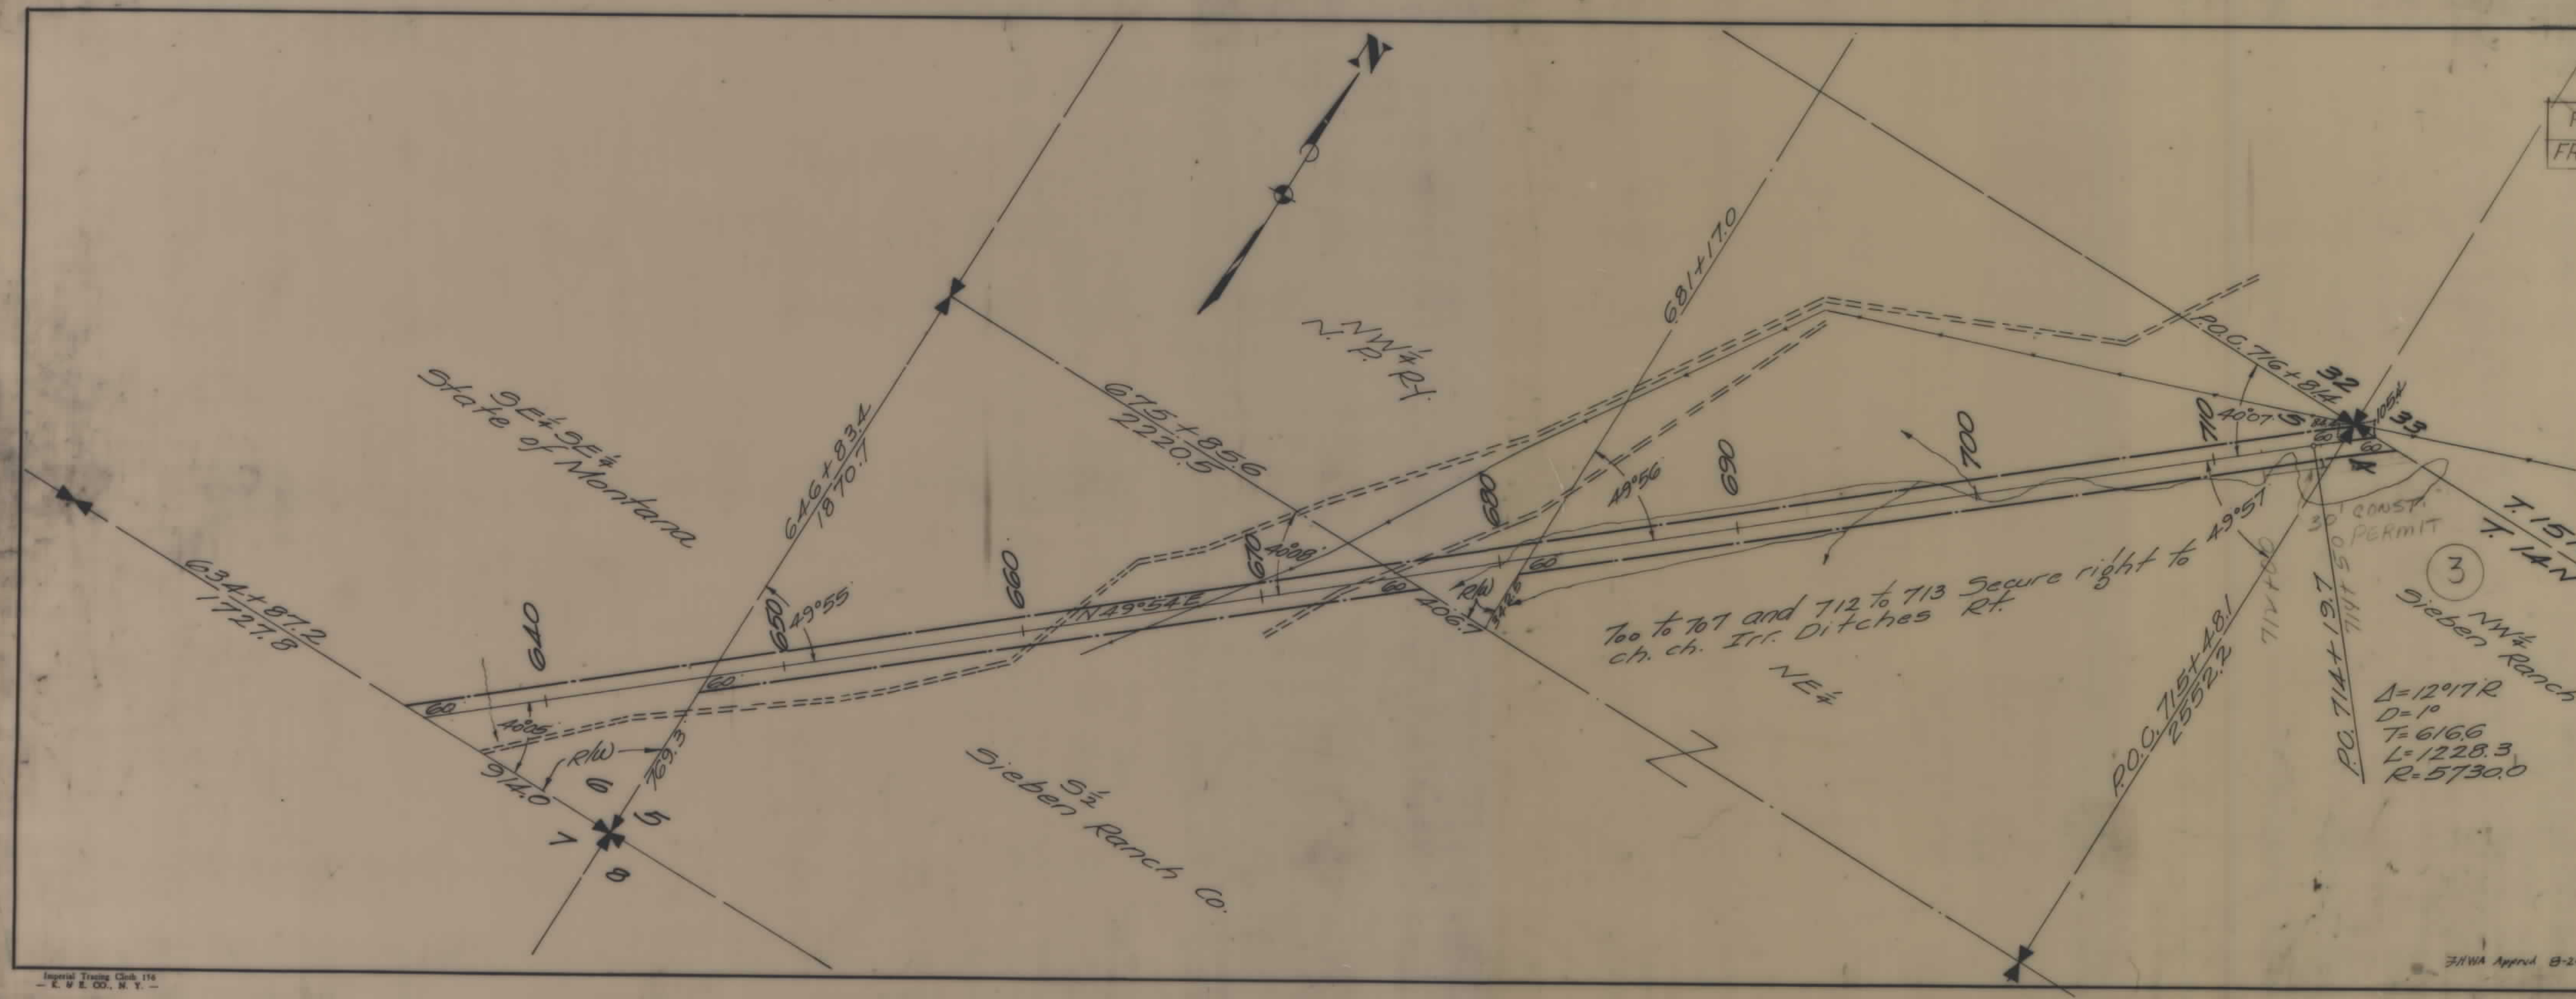

FED. ROAD DIST. NO.	STATE	FED. AID PROJ. NO.	FISCAL YEAR	SHEET NO.	TOTAL SHEETS
1	MONT.			2	2
PROJ. NO.		PARCEL			
FR 24-3(3) 76		3			
ROGERS PASS EAST & WEST - UNIT 1					

STATE OF MONTANA
 STATE HIGHWAY COMMISSION
 PLAT SHOWING LAND
 REQUIRED FOR RIGHT OF WAY
 LEWIS & CLARK COUNTY

SCALE 1" = 400' MAP COMPLETED
 DESCRIPTIONS WRITTEN BY Dalton DATE 8-4-39
 DESCRIPTIONS CHECKED BY Dalton DATE 8-7-39

APPROVED BY _____ PLANS DEPT.
 APPROVED BY _____ ROW ENGINEER

Δ=12°17'R
 D=10
 T=616.6
 L=1228.3
 R=5730.0

700 to 707 and 712 to 713 Secure right to
 ch. ch. Irr. Ditches Rt.

Imperial Tracing Cloth 174
 - E. E. CO., N. Y. -