


PLANS  
NOT  
TO  
SCALE





OWNERSHIPS									
PARCEL	NAME	ADDRESS	TOTAL AREA	GROSS R/W AREA	R.T.W. AREA	AREA TO BE ACQUIRED	REMAINDER		CONST. PERMIT AREA
							LEFT	RIGHT	
1	BURLINGTON NORTHERN R.R.	SEE SHEET 9							

STATE OF MONTANA	PROJECT NO.	SHEET NO.	TOTAL SHEETS
	FR-28-2(1)R2 U-2	3	9

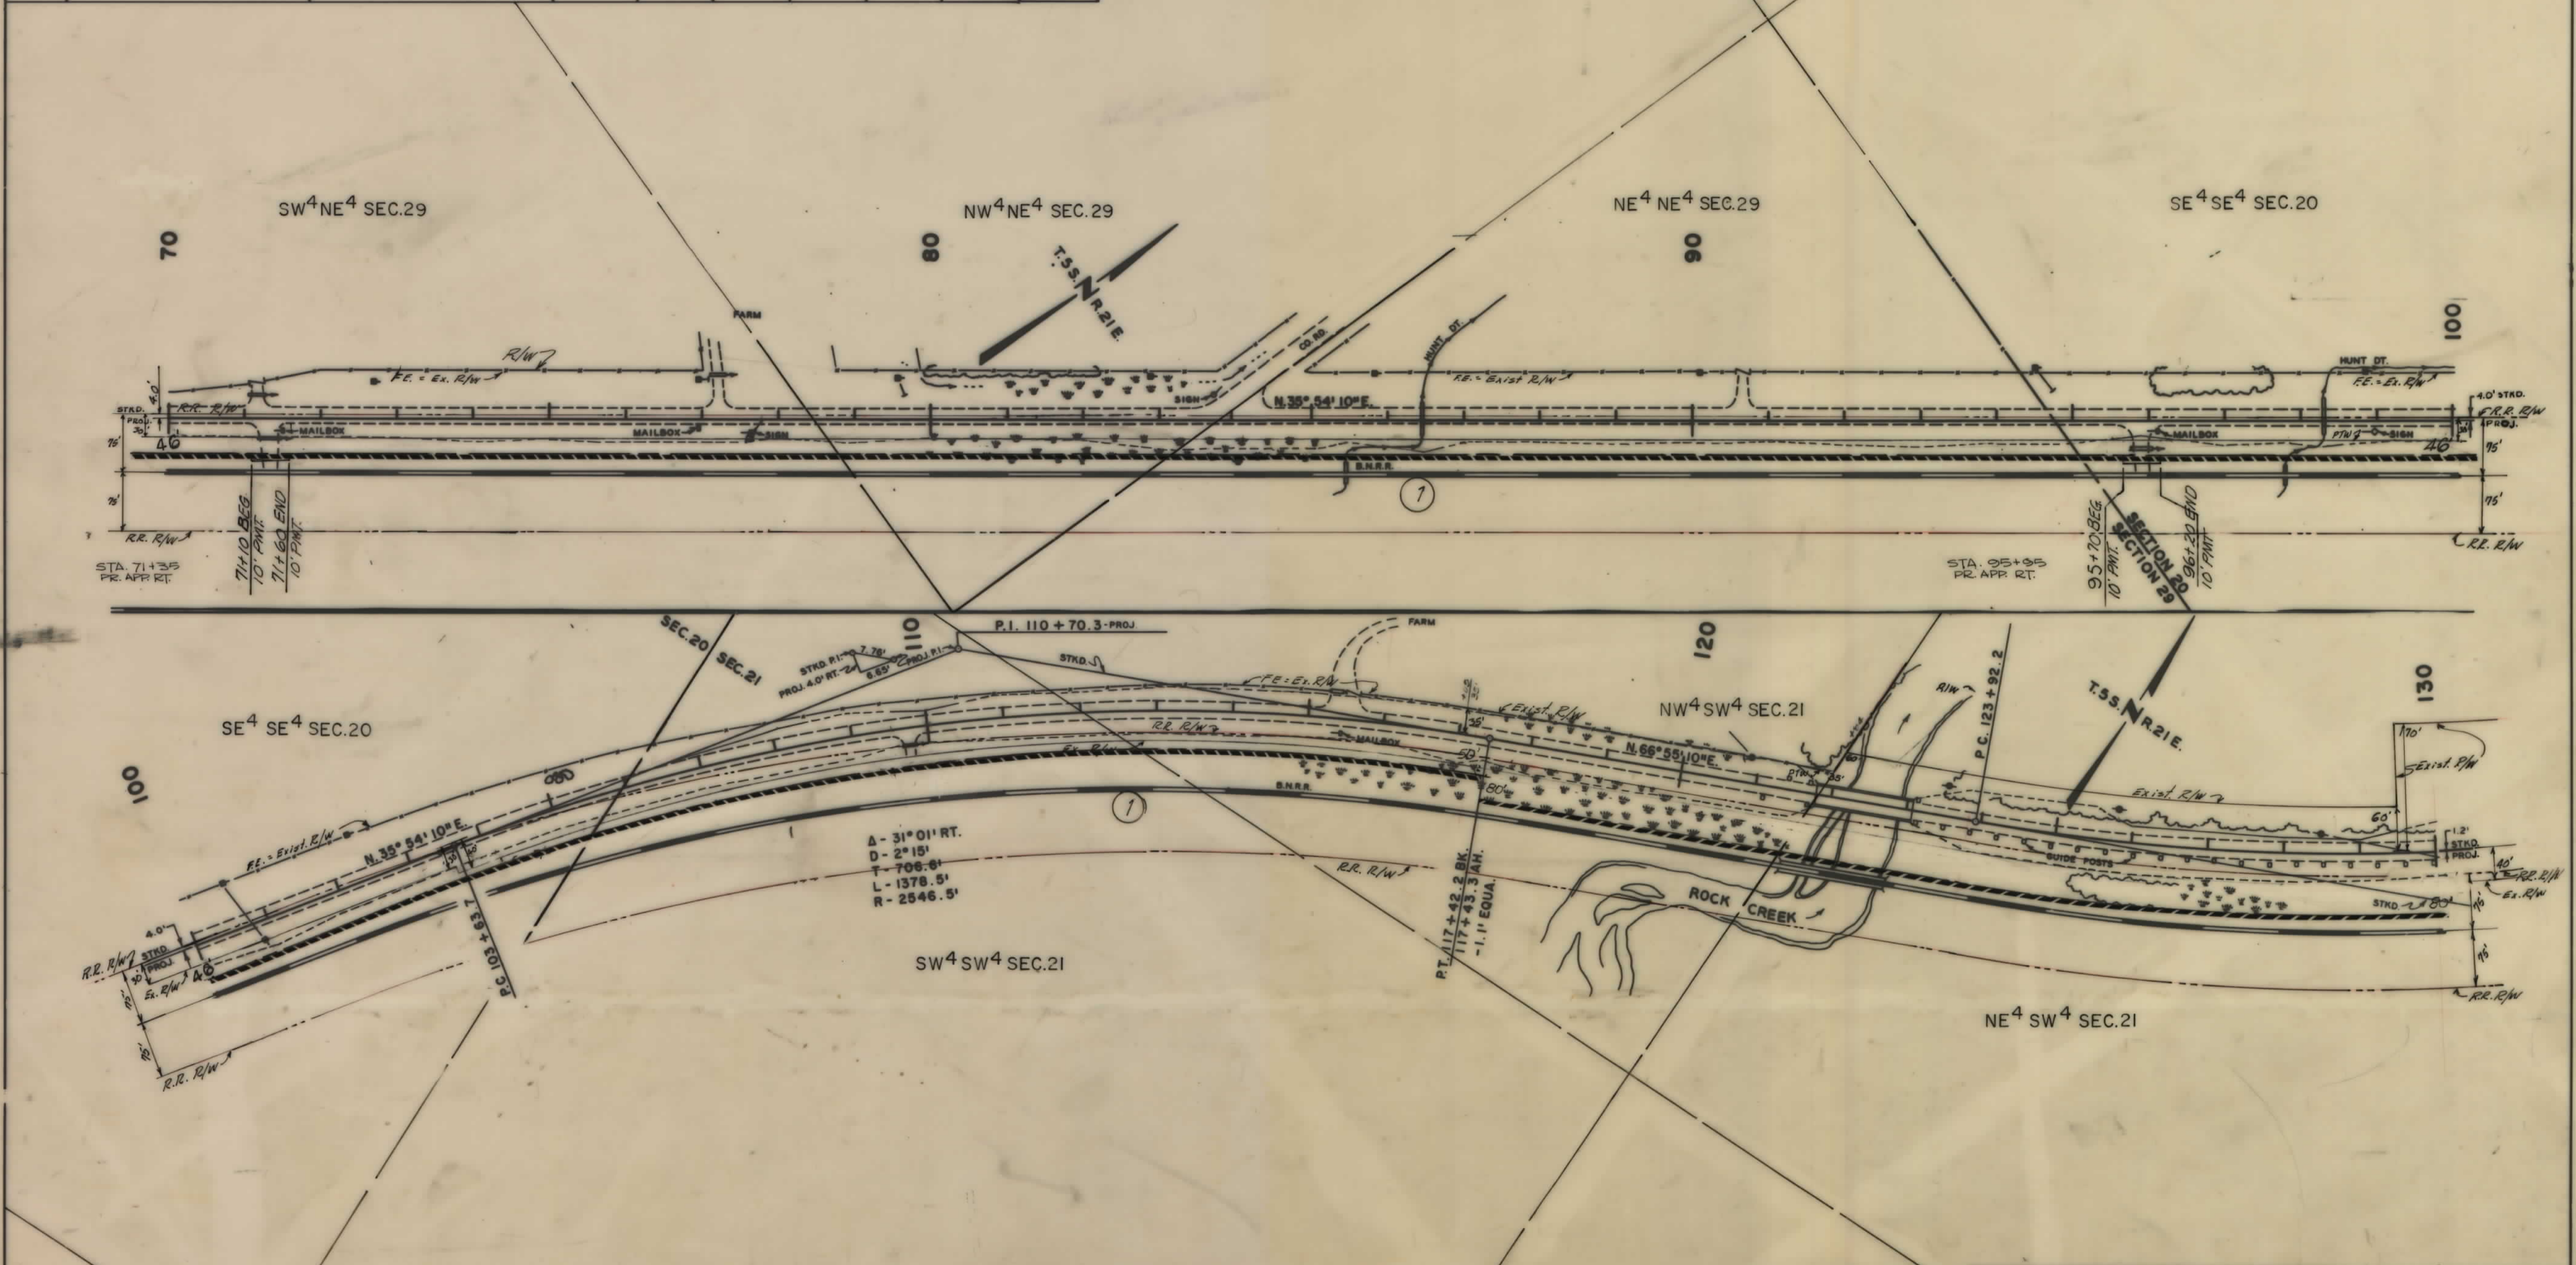

<b>NOTE</b> CONSTRUCTION LIMITS INCLUDE BACKSLOPE ROUNDING	CONSTRUCTION LIMITS TOP OF CUT TOE OF FILL	STATE OF MONTANA DEPARTMENT OF HIGHWAYS LAND REQUIRED FOR RIGHT OF WAY CARBON COUNTY SCALE 1"=100' MAP COMPLETED _____
	MAP TRANS. TO R/W MAP REVISED: 1-7-83 ENR. APPROVAL: 12-18-82	
	_____ _____ _____	














OWNERSHIPS									
PARCEL	NAME	ADDRESS	TOTAL AREA	GROSS R/W AREA	P.T.W. AREA	AREA TO BE ACQUIRED	REMAINDER		CONST. PERMIT AREA
							LEFT	RIGHT	
1	BURLINGTON NORTHERN R.R.		166.4 AC.	115.28 AC.	88.1 AC.	27.15 AC.			0.60 AC.
4	ERNEST & ROSELINE DEVRIES	ROBERTS, MONTANA		-0-	-0-	-0-			7200 SF.

STATE OF MONTANA	PROJECT NO. FR-28-2(1)82.U-2	SHEET NO. 9	TOTAL SHEETS 9
------------------	------------------------------	-------------	----------------

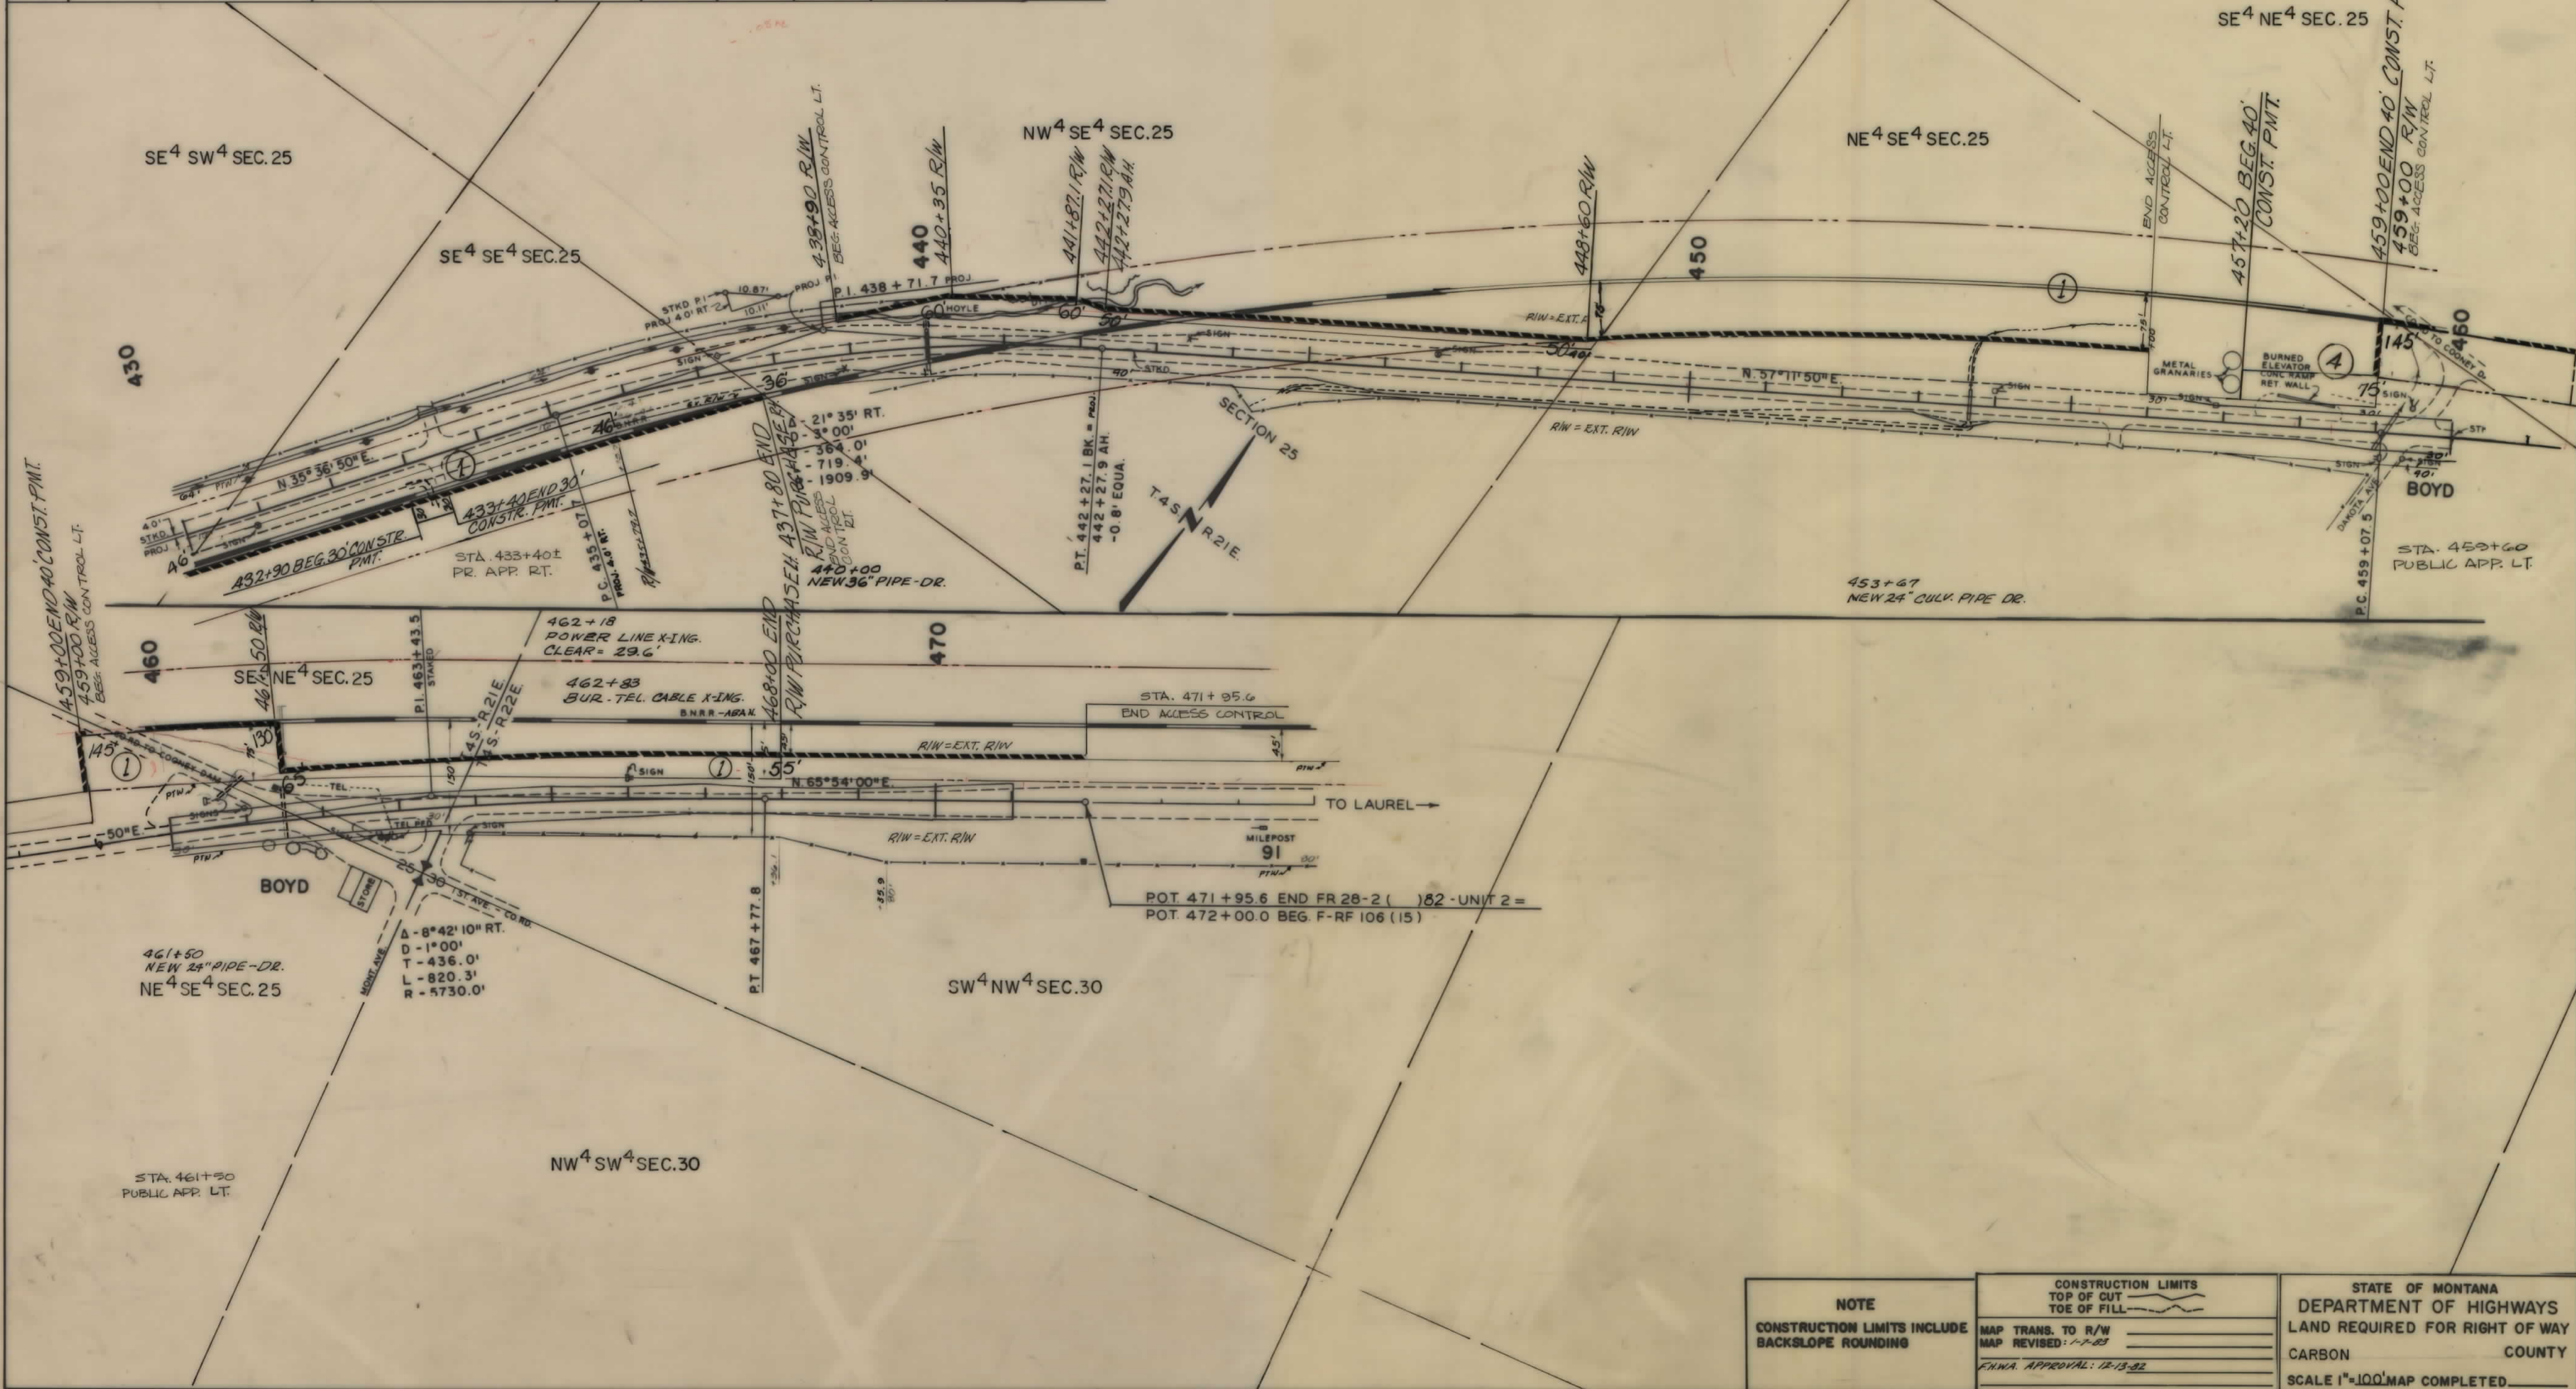

<b>NOTE</b> CONSTRUCTION LIMITS INCLUDE BACKSLOPE ROUNDING	CONSTRUCTION LIMITS TOP OF CUT TOE OF FILL	STATE OF MONTANA DEPARTMENT OF HIGHWAYS LAND REQUIRED FOR RIGHT OF WAY CARBON COUNTY SCALE 1"=100' MAP COMPLETED
	MAP TRANS. TO R/W MAP REVISED: 7-7-83 FIN. APPROVAL: 12-13-82	