



PLANS
NOT
TO
SCALE

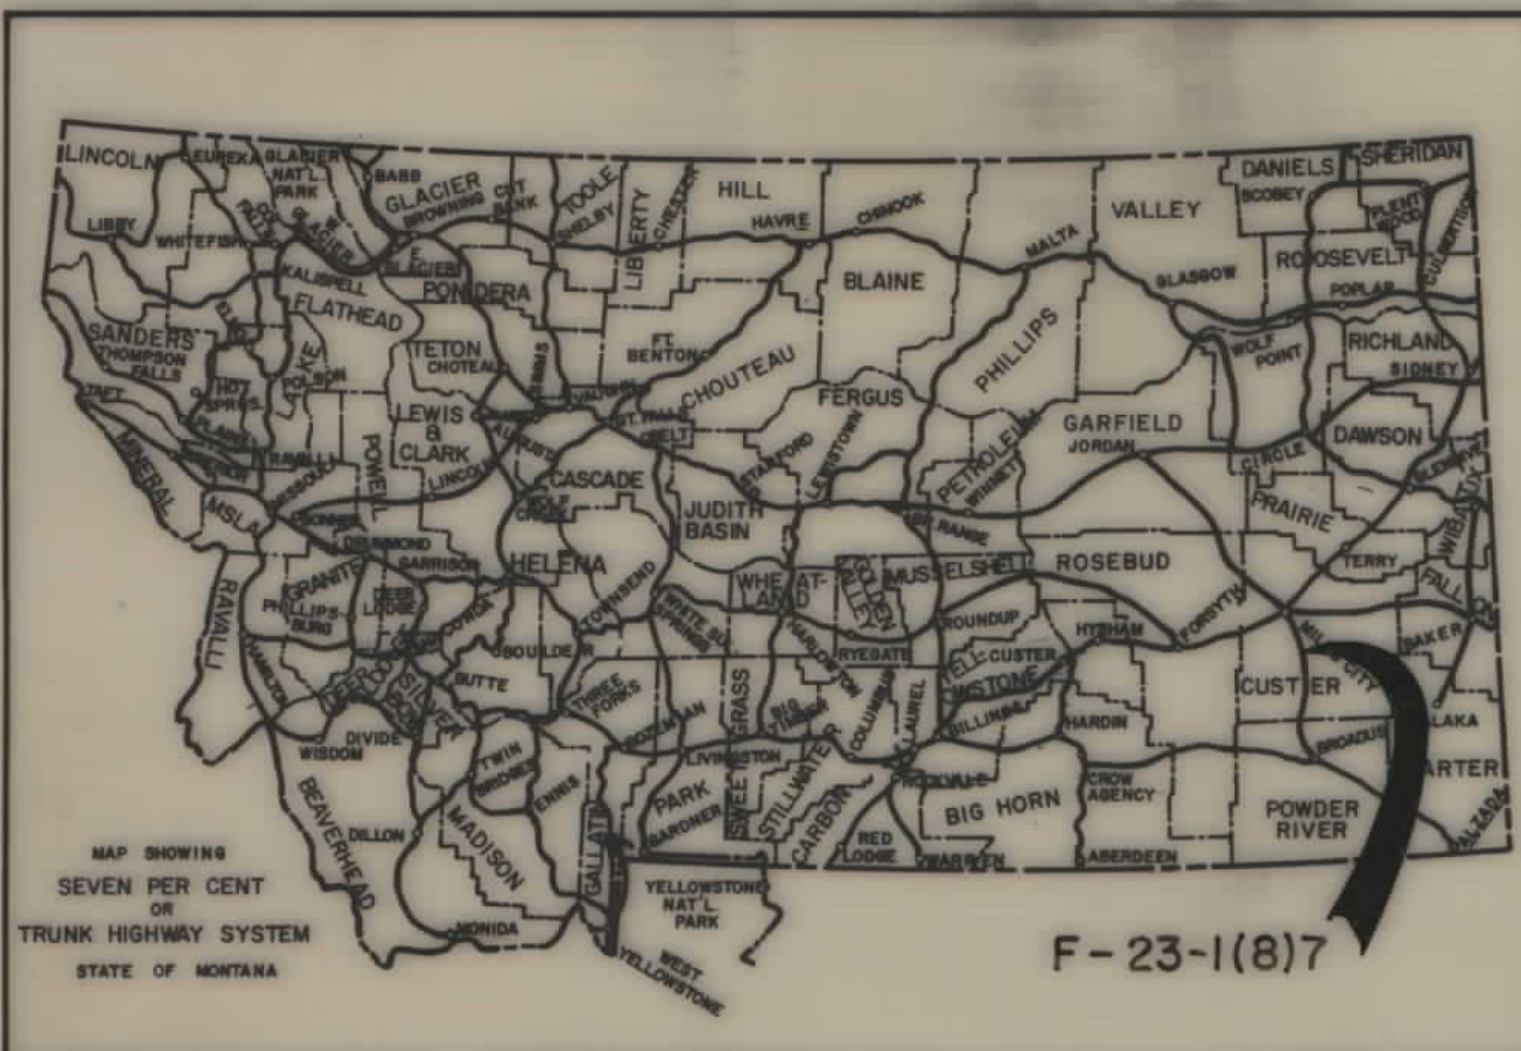

CONVENTIONAL SIGNS	
RIGHT OF WAY LINE	---
CENTERLINE (C) OR PROJECTED LINE	---
STK'D. CENTERLINE	---
PARCEL NUMBER	②
OWNERSHIP BOUNDARY	---
R/W USE EXISTING R/W LT. OR RT.	---
PRESENT TRAVELED WAY (R/W)	---
R/W LINE FENCED	---
RAILROAD R/W	---
CONSTRUCTION LIMITS	CUT --- FILL ---
FENCE LINE	---
CONTROL OF ACCESS WITH FENCE	---
CONTROL OF ACCESS WITHOUT FENCE	---
GATE IN FENCE	---
CATTLE GUARD=24'	---
STATE & NATIONAL BORDER LINES	---
CITY OR TOWN LIMITS LINE	---
COUNTY LINE	---
RESERVATION LINE	---
TOWNSHIP & SECTION LINE	---
1/2 SECTION LINE	---
1/4 SECTION LINE	---
SECTION CORNER	FOUND UNFOUND
1/4 SECTION COR.	---
1/16 SECTION COR.	---
CENTER OF SECTION	---
TELEPHONE OR TELEGRAPH POLES IN PLACE	---
POWER POLES IN PLACE	---
TEL. OR TEL. OR POWER POLES TO BE MOVED	---
NEW PIPES	---
OLD PIPES IN PLACE	---
OUTLET DITCH	---
INLET DITCH	---
DITCHES	---
CHANNEL CHANGES	CH. CHG. ---
BRIDGE	---
RAILROADS	---

STATE OF MONTANA
DEPARTMENT OF HIGHWAYS
RIGHT OF WAY PLAN OF
FEDERAL AID PROJECT NO. F-23-1(8)7 R W
F-23-1(2)7 CONST.
MILES CITY - SOUTH
SOUTH SECTION
LENGTH 6.8 MILES

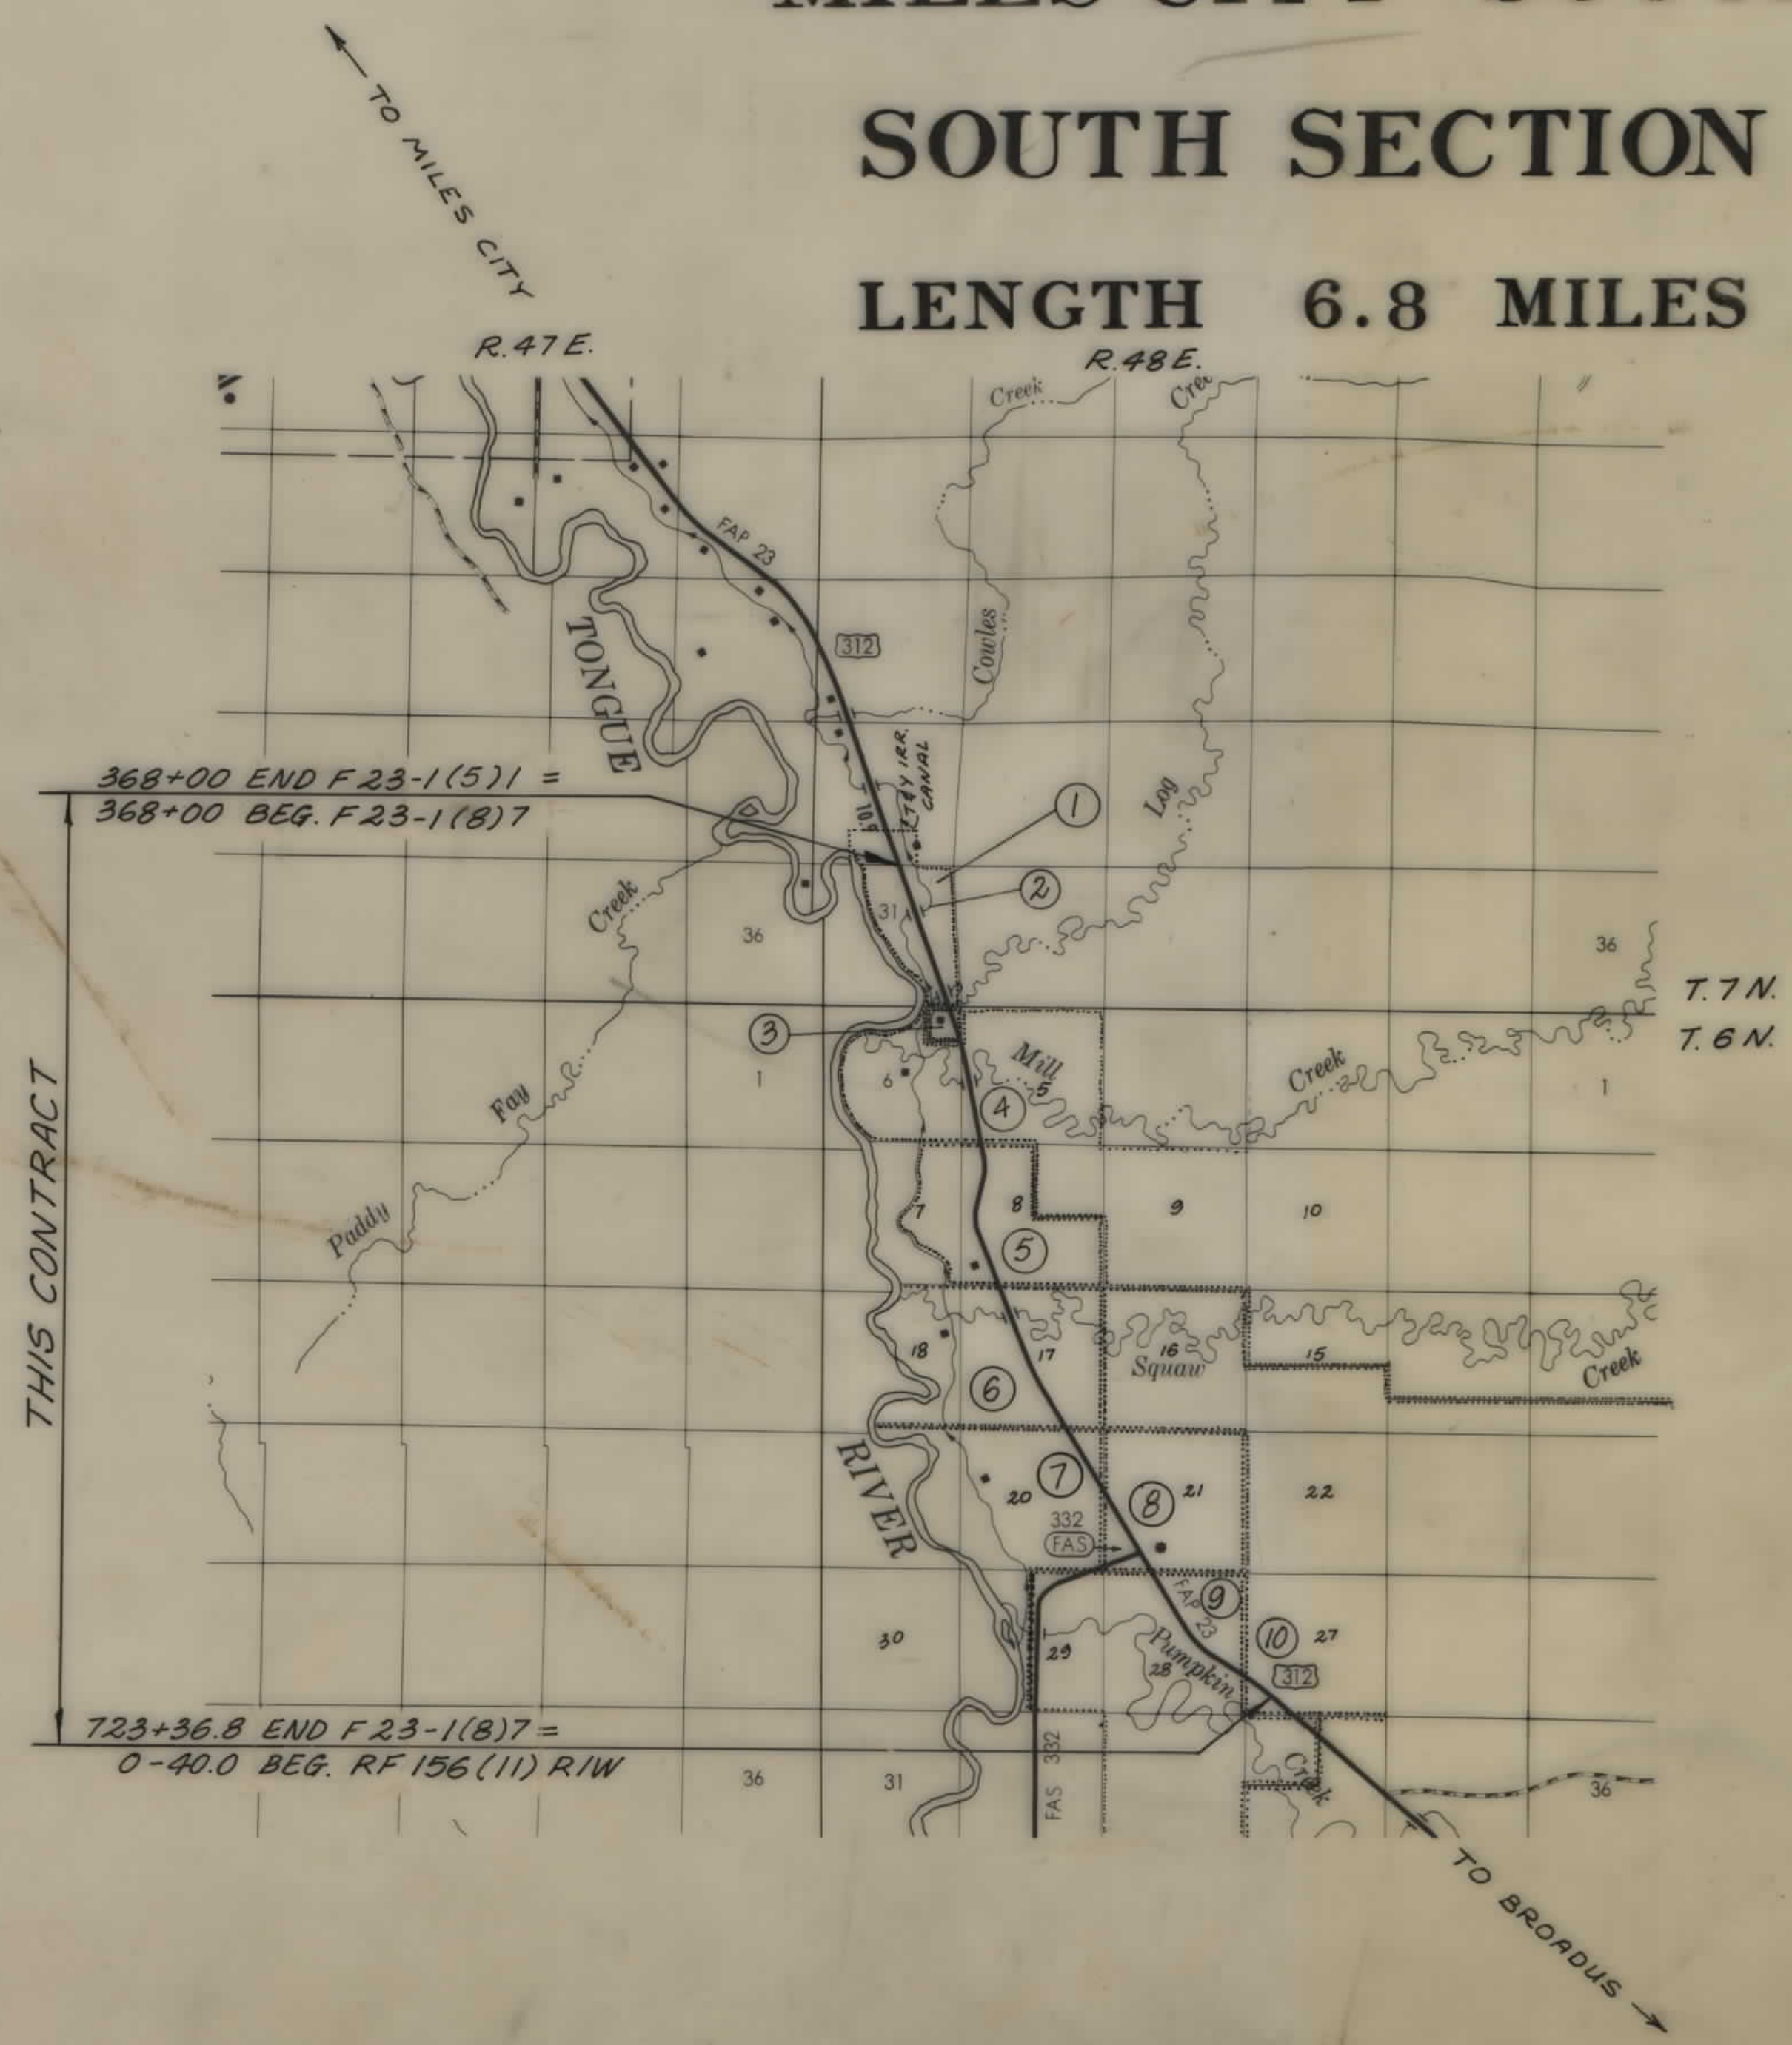

STATE OF MONTANA	PROJECT NO.	SHEET NO.	TOTAL SHEETS
	F-23-1(8)7	1	14

MILES CITY - SOUTH
SOUTH SECTION

INDEX		
PARCEL NO.	OWNERSHIPS	SHEET NO.
1	J. Donald & Fern A. Ochsner	2-4
2	Tongue & Yellowstone Irr. Canal	3
3	Joseph J. Jr. & Pearl M. Kiel	4-5
4	Jack R. & Helen L. Murray	5-6
5	Les J. & Donna M. Hirsch	6-8
6, 8	William C. & Pansy H. Jones	8-12
7	Woodard et al, C/D Clouds Peak Products	10-11
9	Donna P. & LaDell V. Muri	12-14
10	Hirsch Ranch, Inc.	14
6.E	DELETED	8
6A	William C. & Pansy H. Jones	9
7A	Woodard et al, C/D Clouds Peak Products	10
8A	William C. & Pansy H. Jones	11, 12


STATE OF MONTANA DEPARTMENT OF HIGHWAYS	
APPROVED: <i>July 20</i> 19 <i>83</i> GARY J. WICKS DIRECTOR OF HIGHWAYS BY <i>Stephen C. Kologi</i> CHIEF PRECONSTRUCTION BUREAU	
U.S. DEPARTMENT OF TRANSPORTATION FEDERAL HIGHWAY ADMINISTRATION	
APPROVED: 8-8-83, 9-22-83	
DIVISION ADMINISTRATOR	DATE

REVISED: 10-6-83, 2-6-84, 3-10-86

F-23-1(2)7 PE

OWNERSHIPS									
PARCEL	NAME	ADDRESS	TOTAL AREA	GROSS R/W AREA	R.T.W. AREA	AREA TO BE ACQUIRED	REMAINDER		CONST. PERMIT AREA
							LEFT	RIGHT	
8	William C. & Pansy H. Jones	Broadus Stage, Miles City, Mt.	640	9.34	6.98	2.36	550.66	80	0
9	Donna P. & LaBelle V. Muri	" "		SEE	SHEET	14			
8A	William C. & Pansy H. Jones	" "							28000 ^{sq}
6,8	William C. & Pansy H. Jones	Broadus Stage, Miles City, Mt.	1534.91	27.77	10.65	8.12	1067.14	440	1.80

STATE OF MONTANA	PROJECT NO.	SHEET NO.	TOTAL SHEETS
	F 23-1(8) 7	12	14

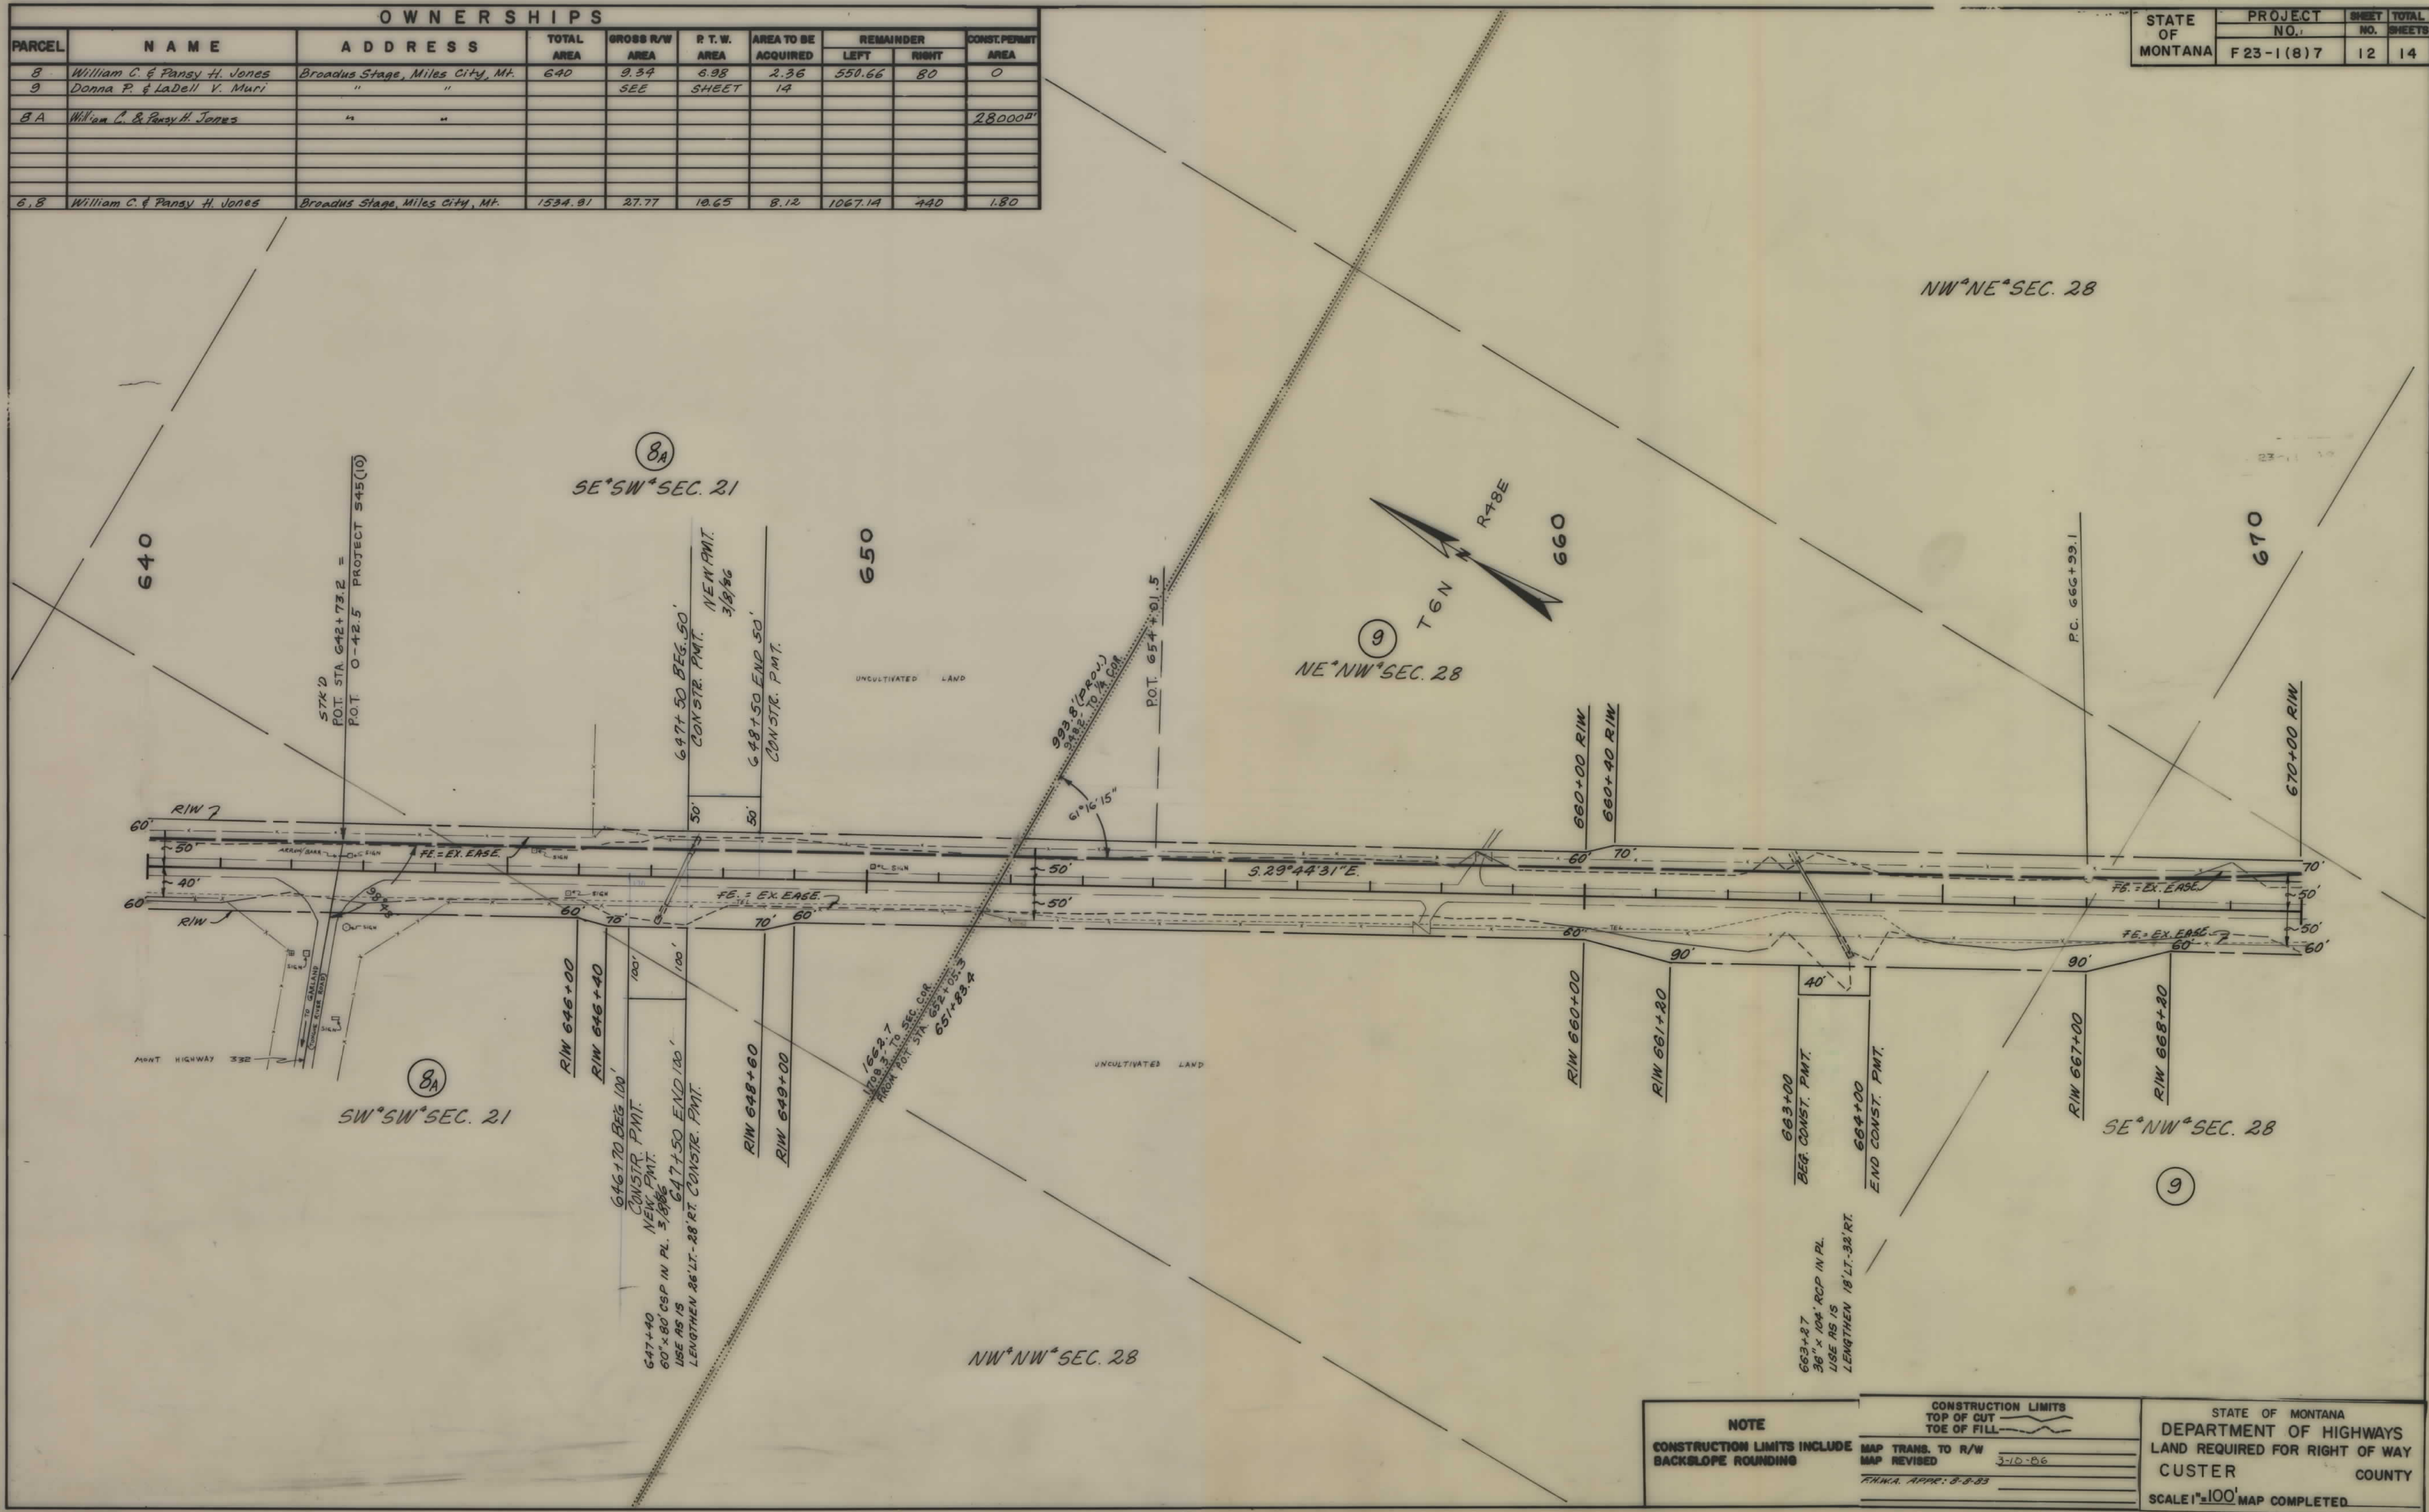

NOTE

CONSTRUCTION LIMITS INCLUDE BACKSLOPE ROUNDING

CONSTRUCTION LIMITS

TOP OF CUT

TOE OF FILL

MAP TRANS. TO R/W

MAP REVISED 3-10-06

FIN. APPR. 8-8-03

STATE OF MONTANA

DEPARTMENT OF HIGHWAYS

LAND REQUIRED FOR RIGHT OF WAY

CUSTER COUNTY

SCALE 1"=100'

MAP COMPLETED

