


PLANS
NOT
TO
SCALE

STATE	PROJECT NO.	SHEET NO.	TOTAL SHEETS
MONT	F25-1(13)28	1	36

WOLF POINT SOUTH

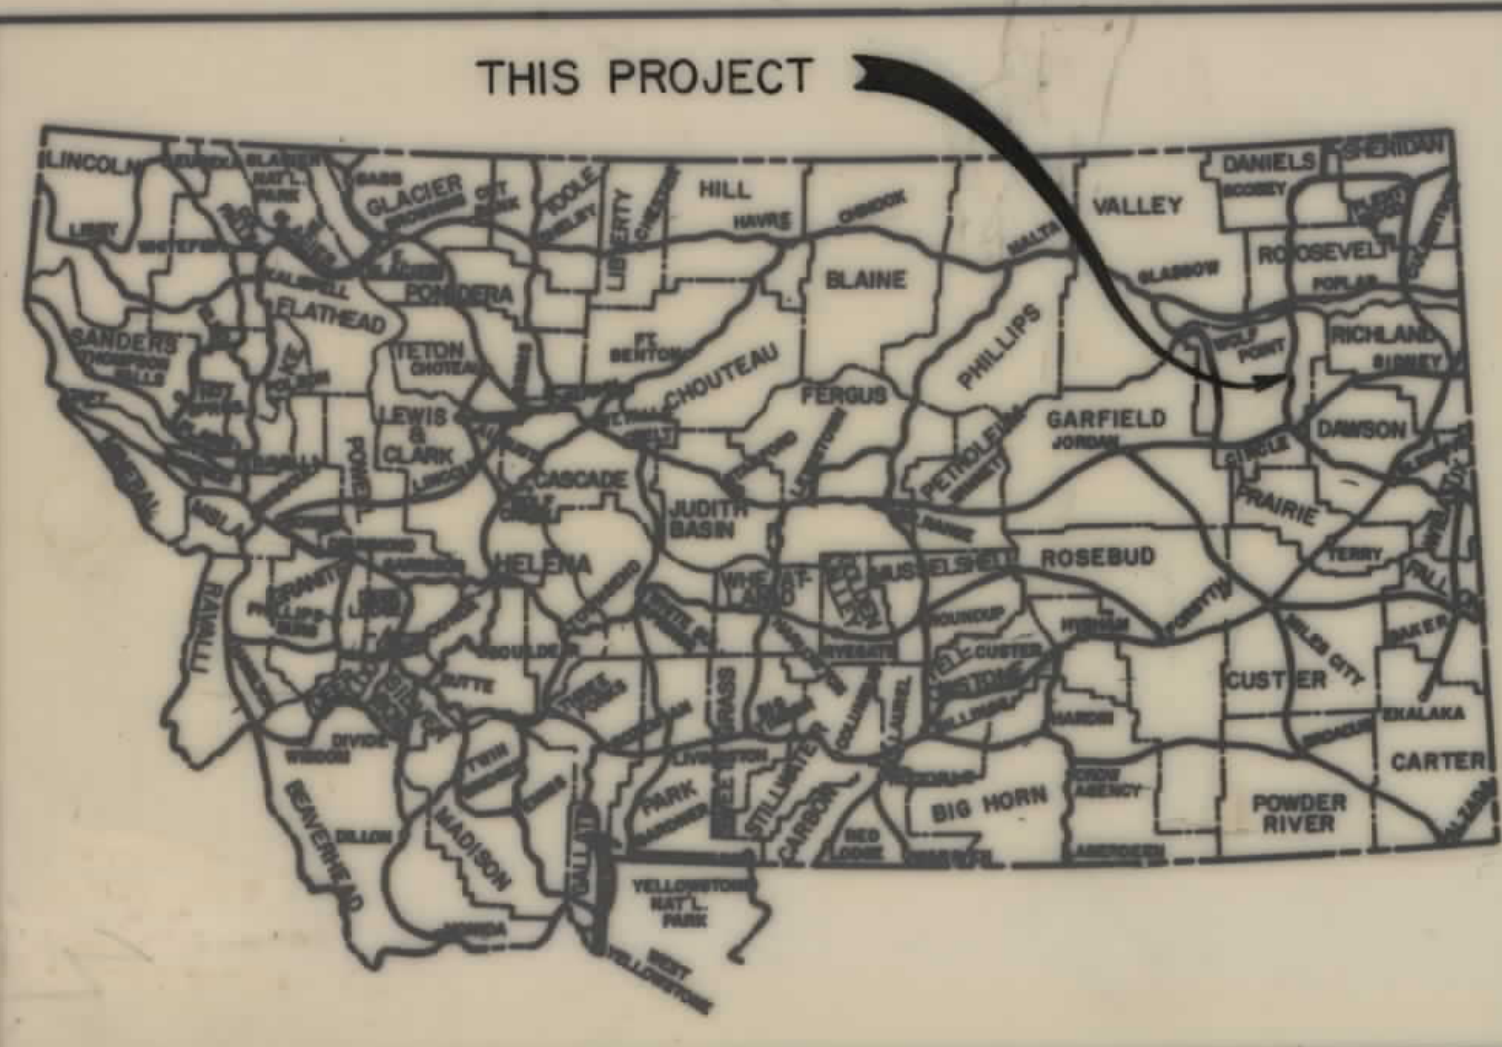

STATE OF MONTANA


DEPARTMENT OF TRANSPORTATION

RIGHT OF WAY PLAN OF FEDERAL AID PROJECT NO. F 25-1(13)28 R/W WOLF POINT SOUTH McCONE COUNTY LENGTH 18.1 MILES

CONVENTIONAL SIGNS

RIGHT OF WAY LINE	
CENTERLINE (C) OR PROJECTED LINE	
STK'D. CENTERLINE	
PARCEL NUMBER	
OWNERSHIP BOUNDARY	
R/W USE EXISTING R/W LT OR RT	
PRESENT TRAVELED WAY (RTW)	
R/W LINE FENCED	
RAILROAD R/W	
CONSTRUCTION LIMITS	
FENCE LINE	
CONTROL OF ACCESS WITH FENCE	
CONTROL OF ACCESS WITHOUT FENCE	
GATE IN FENCE	
CATTLE GUARD=24'	
STATE & NATIONAL BORDER LINES	
CITY OR TOWN LIMITS LINE	
COUNTY LINE	
RESERVATION LINE	
TOWNSHIP & SECTION LINE	
1/2 SECTION LINE	
1/4 SECTION LINE	
SECTION CORNER	
1/4 SECTION COR.	
1/8 SECTION COR.	
CENTER OF SECTION	
TELEPHONE OR TELEGRAPH POLES IN PLACE	
POWER POLES IN PLACE	
TEL OR TEL OR POWER POLES TO BE MOVED	
NEW PIPES	
OLD PIPES IN PLACE	
OUTLET DITCH	
INLET DITCH	
DITCHES	
CHANNEL CHANGES	
BRIDGE	
RAILROADS	
NEW APPROACH	
EXISTING APPROACH	
LIMITED ACCESS	

SCALE 1"=2 MILES

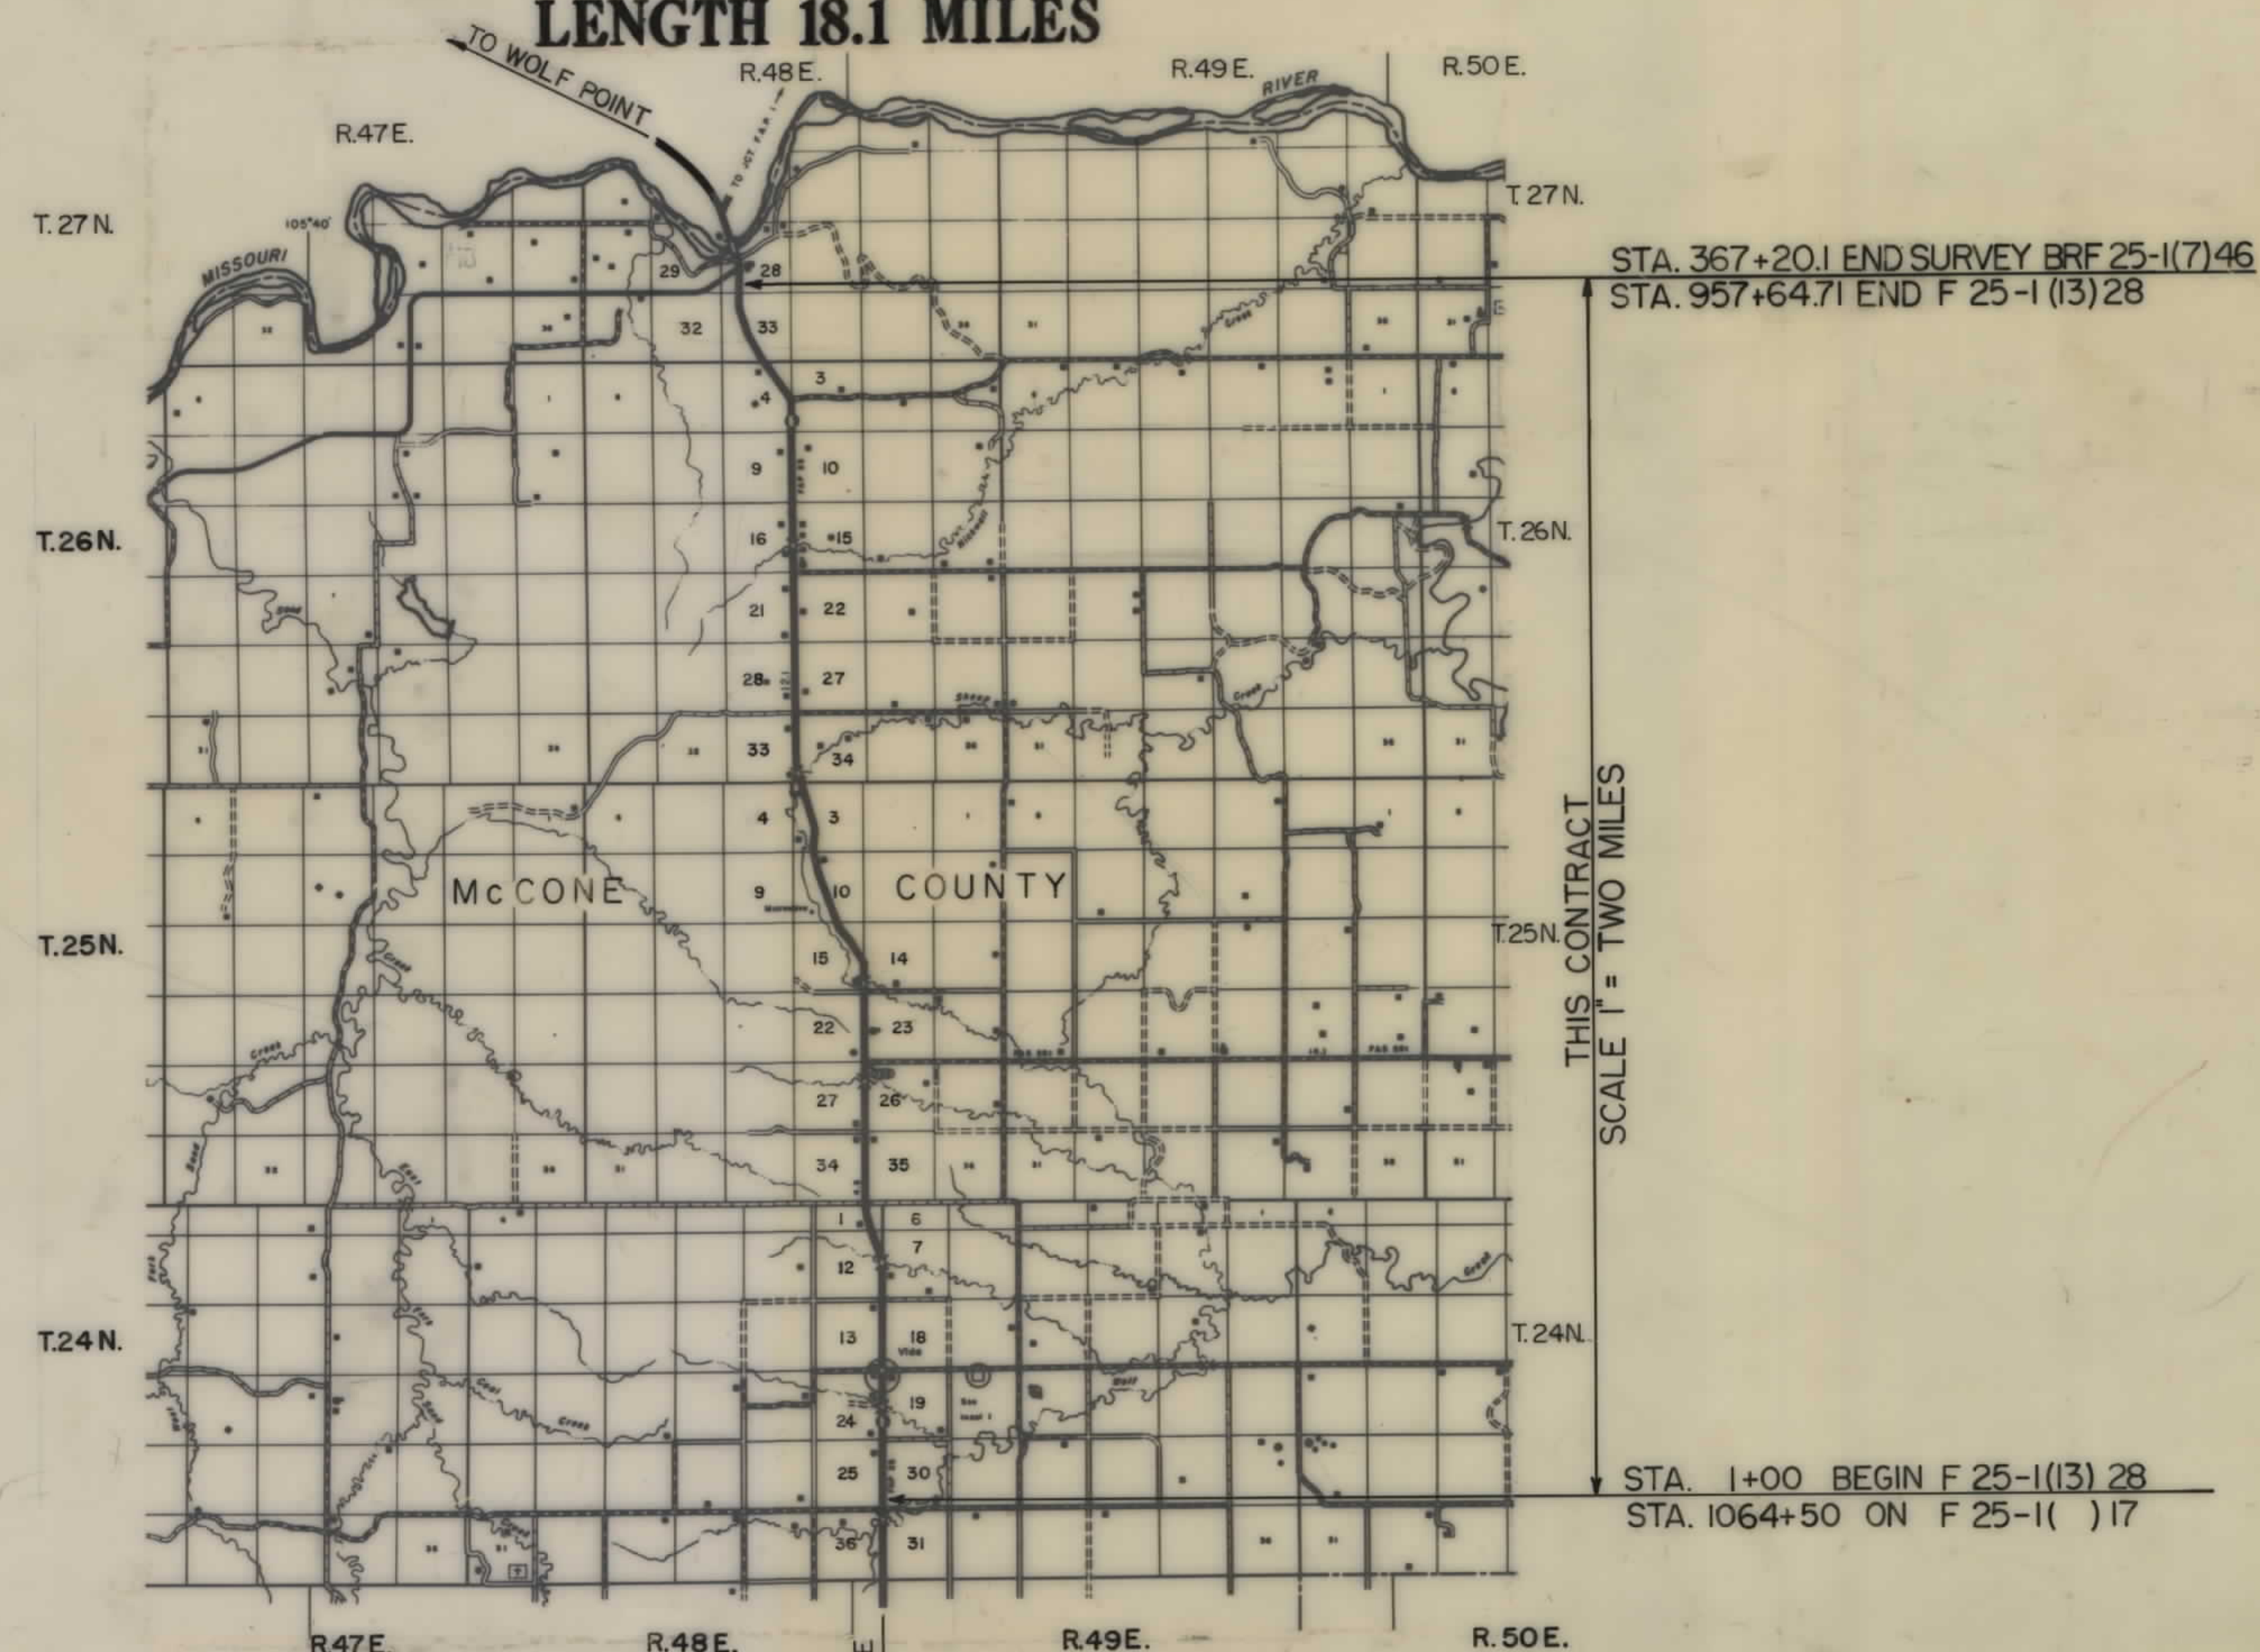

INDEX		
PARCEL NO.	OWNERSHIPS	SHEET NO.
1	DOROTHY SUPPES & EDNA EGGBRECHT	5-6
2	WESTERN EVANGELICAL SEMINARY	5-6
3	KEITH AND EVELYN CASTERLINE	6
4	IDA L. CASTERLINE	6
5	T & L RANCH INC.	6-8
6	RAYMOND AND ELIZABETH NEFZGER	8
7	GREG & DARLA FARMER C/D DENNIS ERICKSON	8
8	PENNER, INC.	8-9
9	DARLA R. ERICKSON C/D DENNIS ERICKSON	8-9
10	ESTATE OF HAROLD OLSON	9
11	MONTANA BANK OF CIRCLE	9-10
12	BERTHA PETERSON, C/D LCL OLSEN, INC.	10-12
13	VICTOR AND NINA PENNER	12-13
14	LCL OLSEN, INC.	13
15	THEODORE H. LEUBENBERGER	13
16	LCL OLSEN, INC.	13-14
17	GEORGE L. JACOBS	14-15
18	ARLIE M. FOOR, TRUSTS	15-16
19	SCHOOL DIST. NO. 58, RICHLAND COUNTY, MONTANA	16
20	BARBARA FARNHAM	16-18
21	IDA HINTZ, C/D LELAND A. AND JEAN HINTZ	16-18
22	CHRIS AND ESTHER SCHOCK, C/D JARRELL L. SCHOCK	18
23	BARBARA FARNHAM	18-20
24	FRED E. SCHUMACHER	19-22
25	USA	20
26	LEO A. AND MARGARET I. SCHUMACHER	21-22
27	BERNHARD FRIESEN	22-23
28	RUTH A. BRADLEY, HAROLD PHALVORSON, ETHEL M. PEASE	23-25
29	ALBERT AND AGNES NASNER	25-26
30	DUANE AND SHIRLEY NASNER	25
31	CHESTER AND GENEVA E. ALLEN	26-27
32	FIRST LUTHERAN CHURCH	27
33	WILLARD E. AND VIONA M. CASTERLINE	26-27
34	LAWRENCE A. HESER	27-29
35	KAREN NELSON, C/D RICHARD HESER	28-30
36	LARRY HESER, ET AL	29-30
37	ALBERT J. B. ANNA A. JENSEN	30-32
38	FRANK AND LORRAINE HANKS	32-33
39	DONALD D. AND ANNA MAE WHITMUS	33
40	ESTHER L. HESER, C/D LEROY HESER	33-34
41	ANDREAS H. TOEWS	33-34
42	DONALD O. AND ANNA MAE WHITMUS	33
43	FRANK AND LORRAINE HANKS, ET AL	34-35
44	APPELGREN FARM, INC.	35-36
45	ELDER D. AND DELORES NELSON	25-26

RELATED PROJECTS

ASSOCIATED PROJECT AGREEMENT NUMBER
F25-1(12)28 P.E.
F25-1(12)28 CONST.

U.S. DEPARTMENT OF TRANSPORTATION
FEDERAL HIGHWAY ADMINISTRATION



APPROVED: F.H.W.A.

DIVISION ADMINISTRATOR

3-22-90
DATE



OWNERSHIP LOCATION MAP

STATE	PROJECT NO.	SHEET
MONTANA	F25-1(13)28	2 of 36

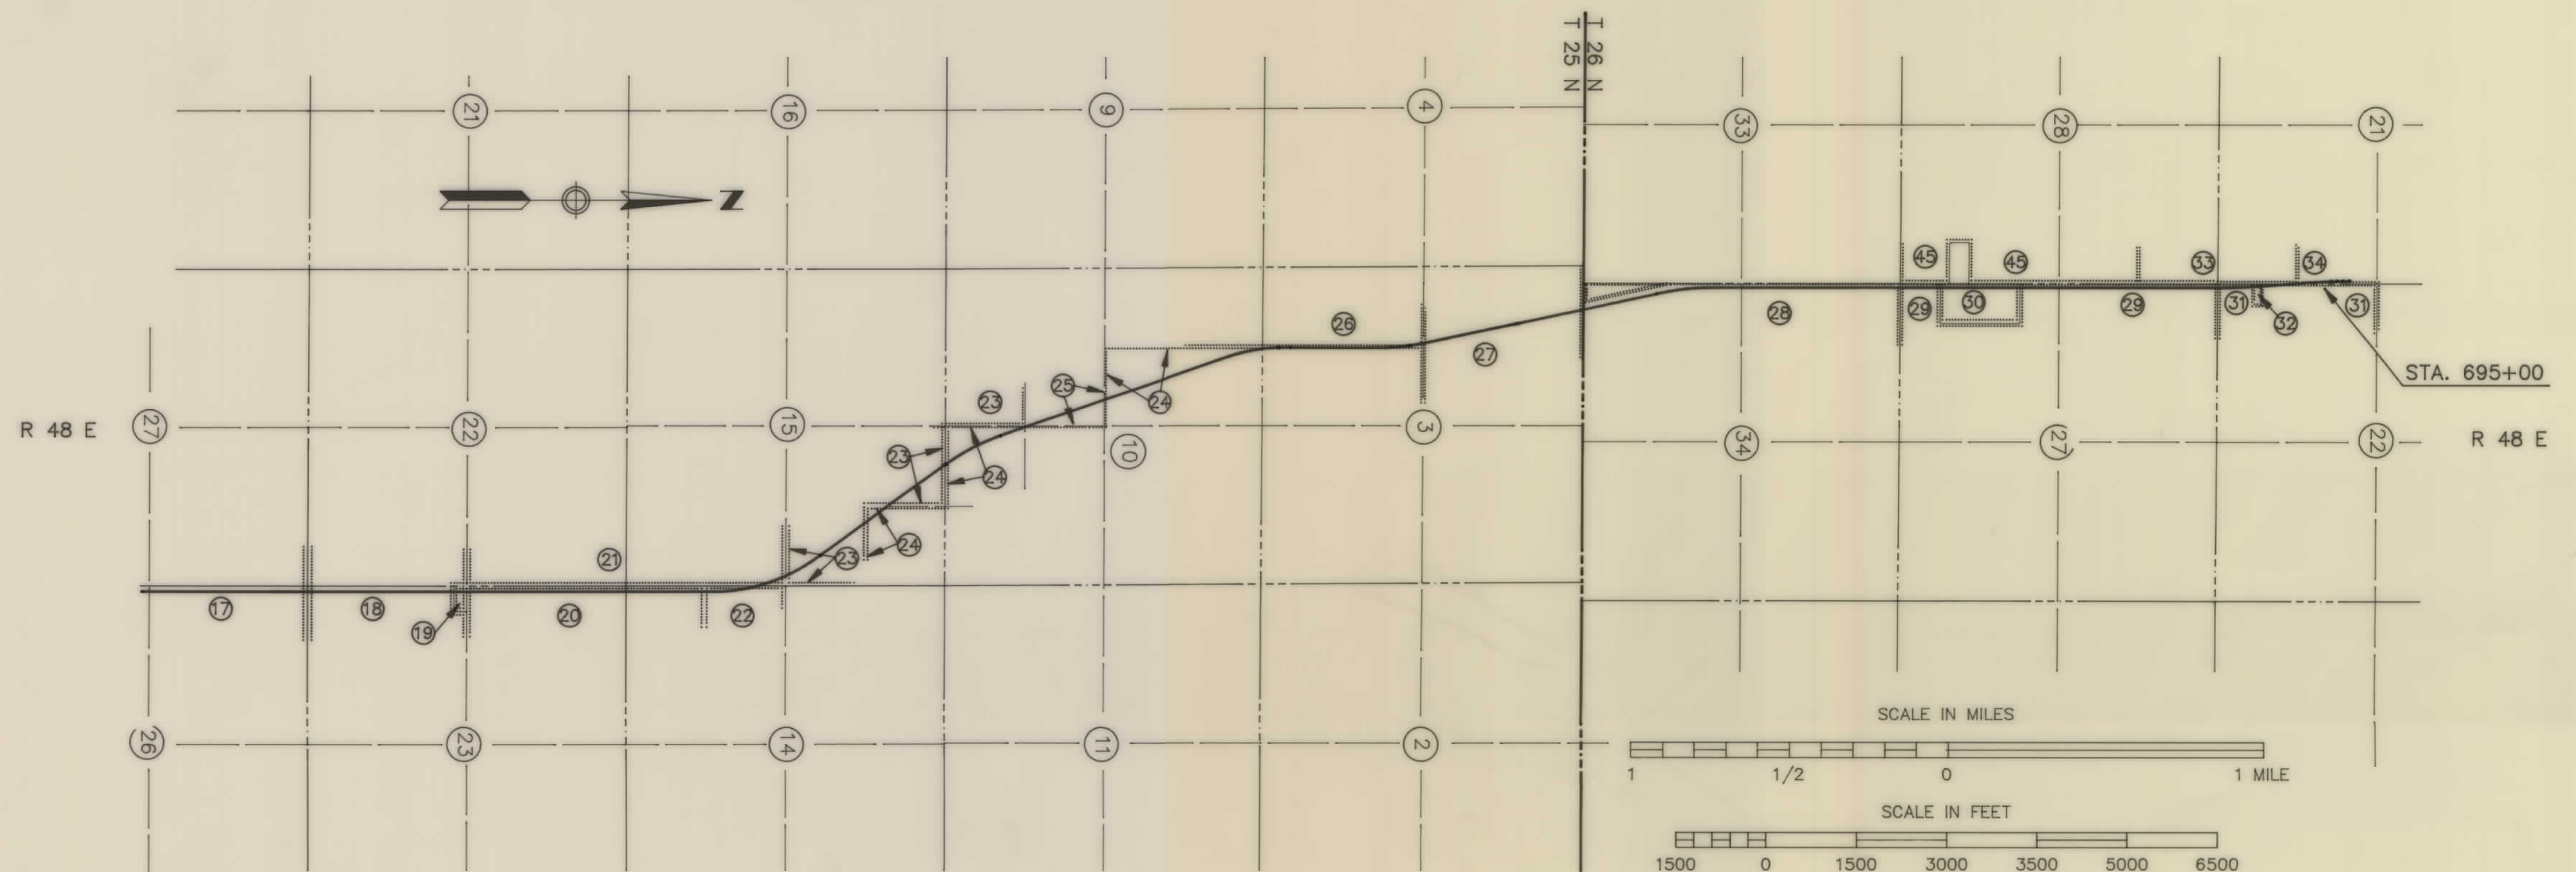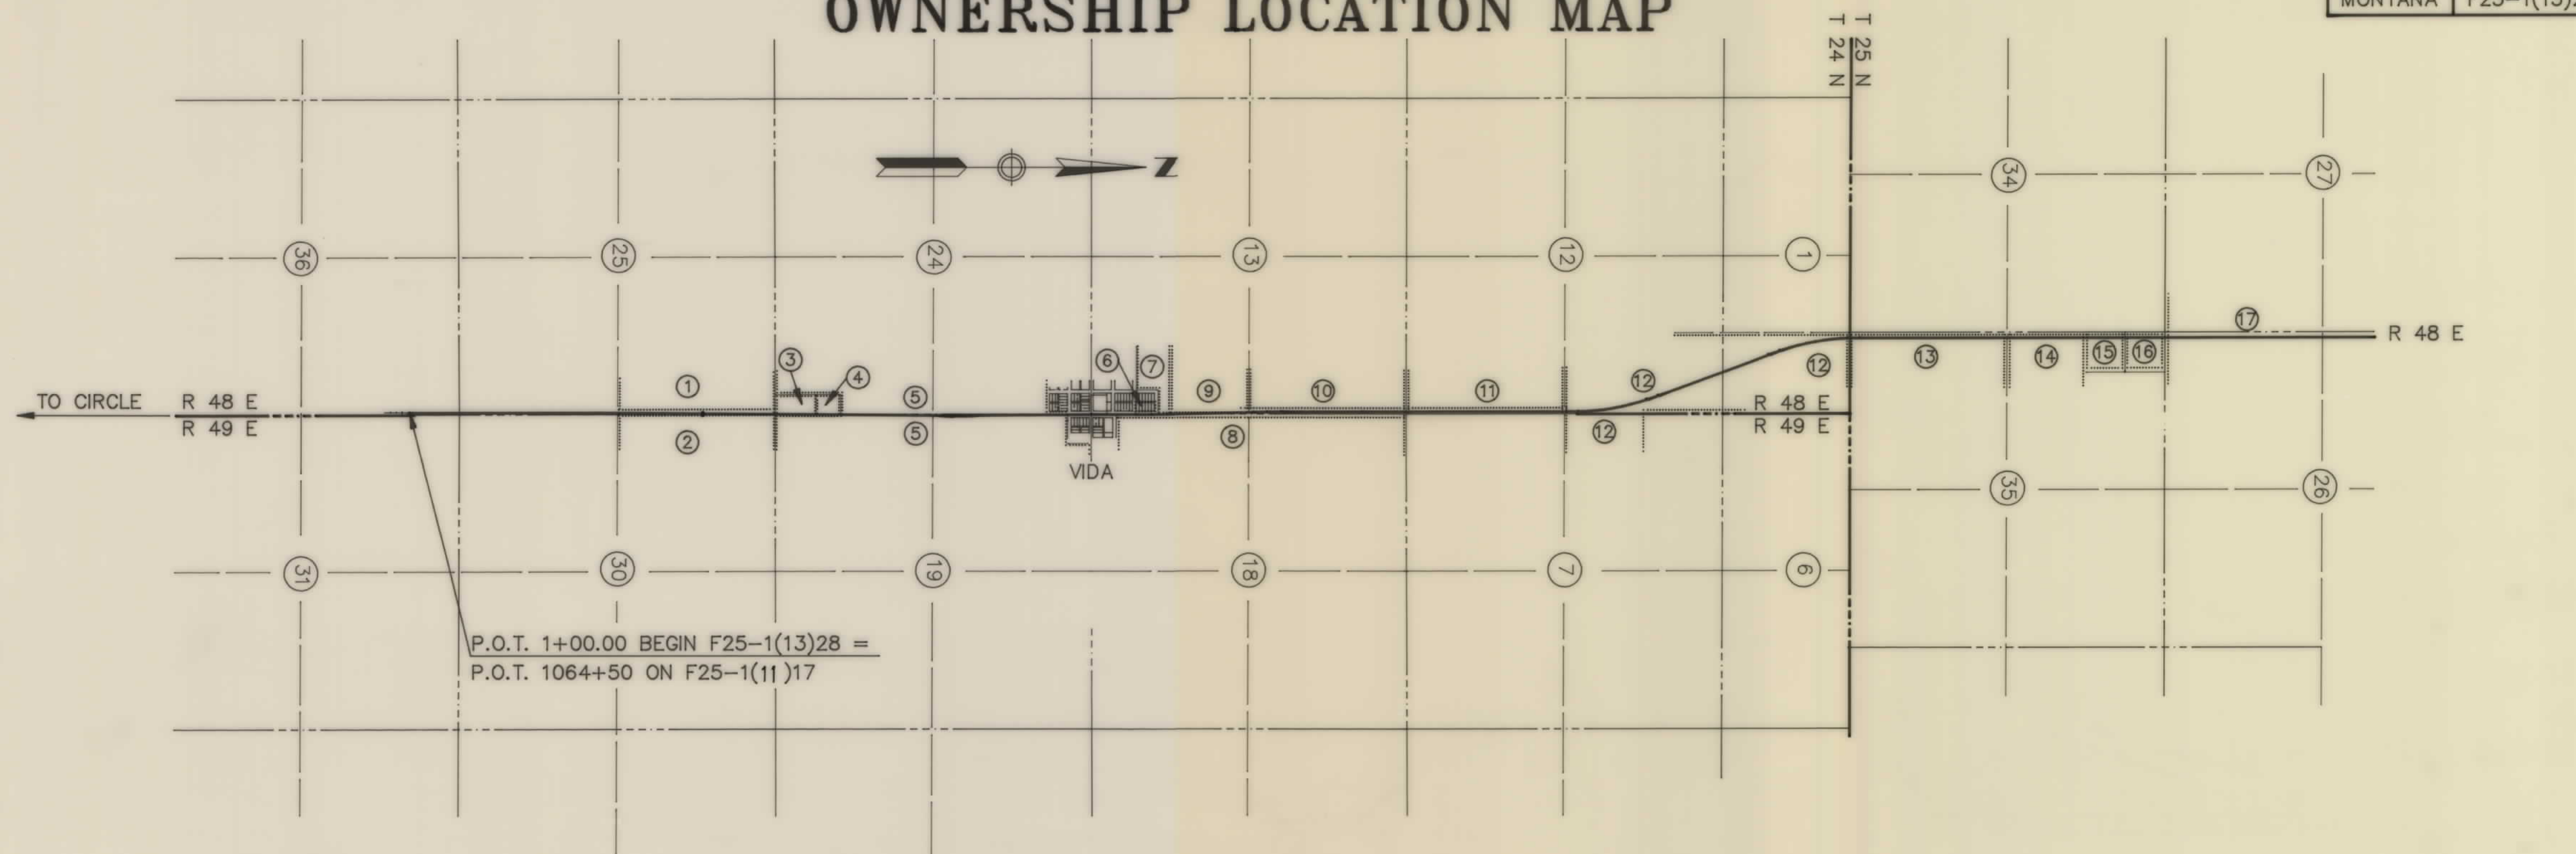

OWNERSHIP LOCATION MAP


STATE	PROJECT NO.	SHEET
MONTANA	F25-1(13)28	3 of 36

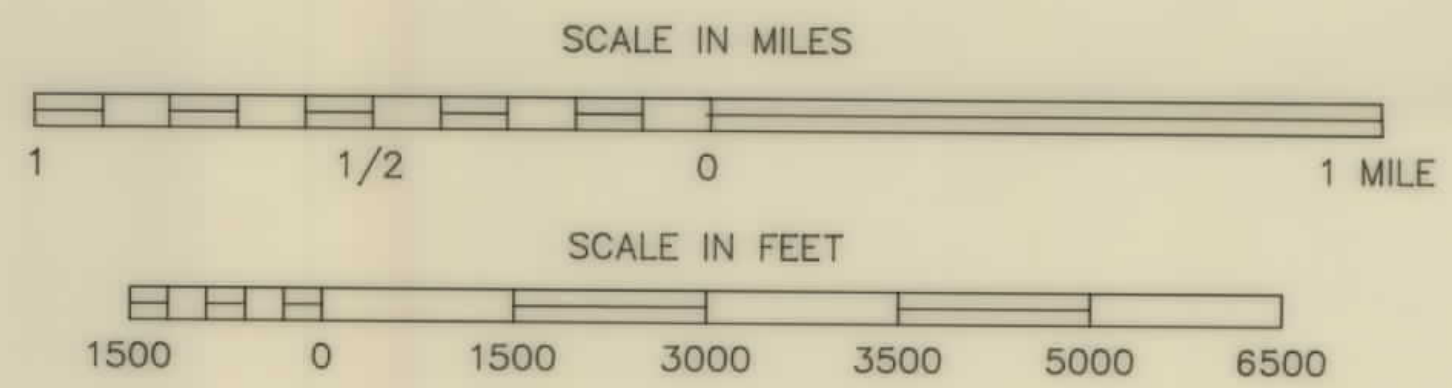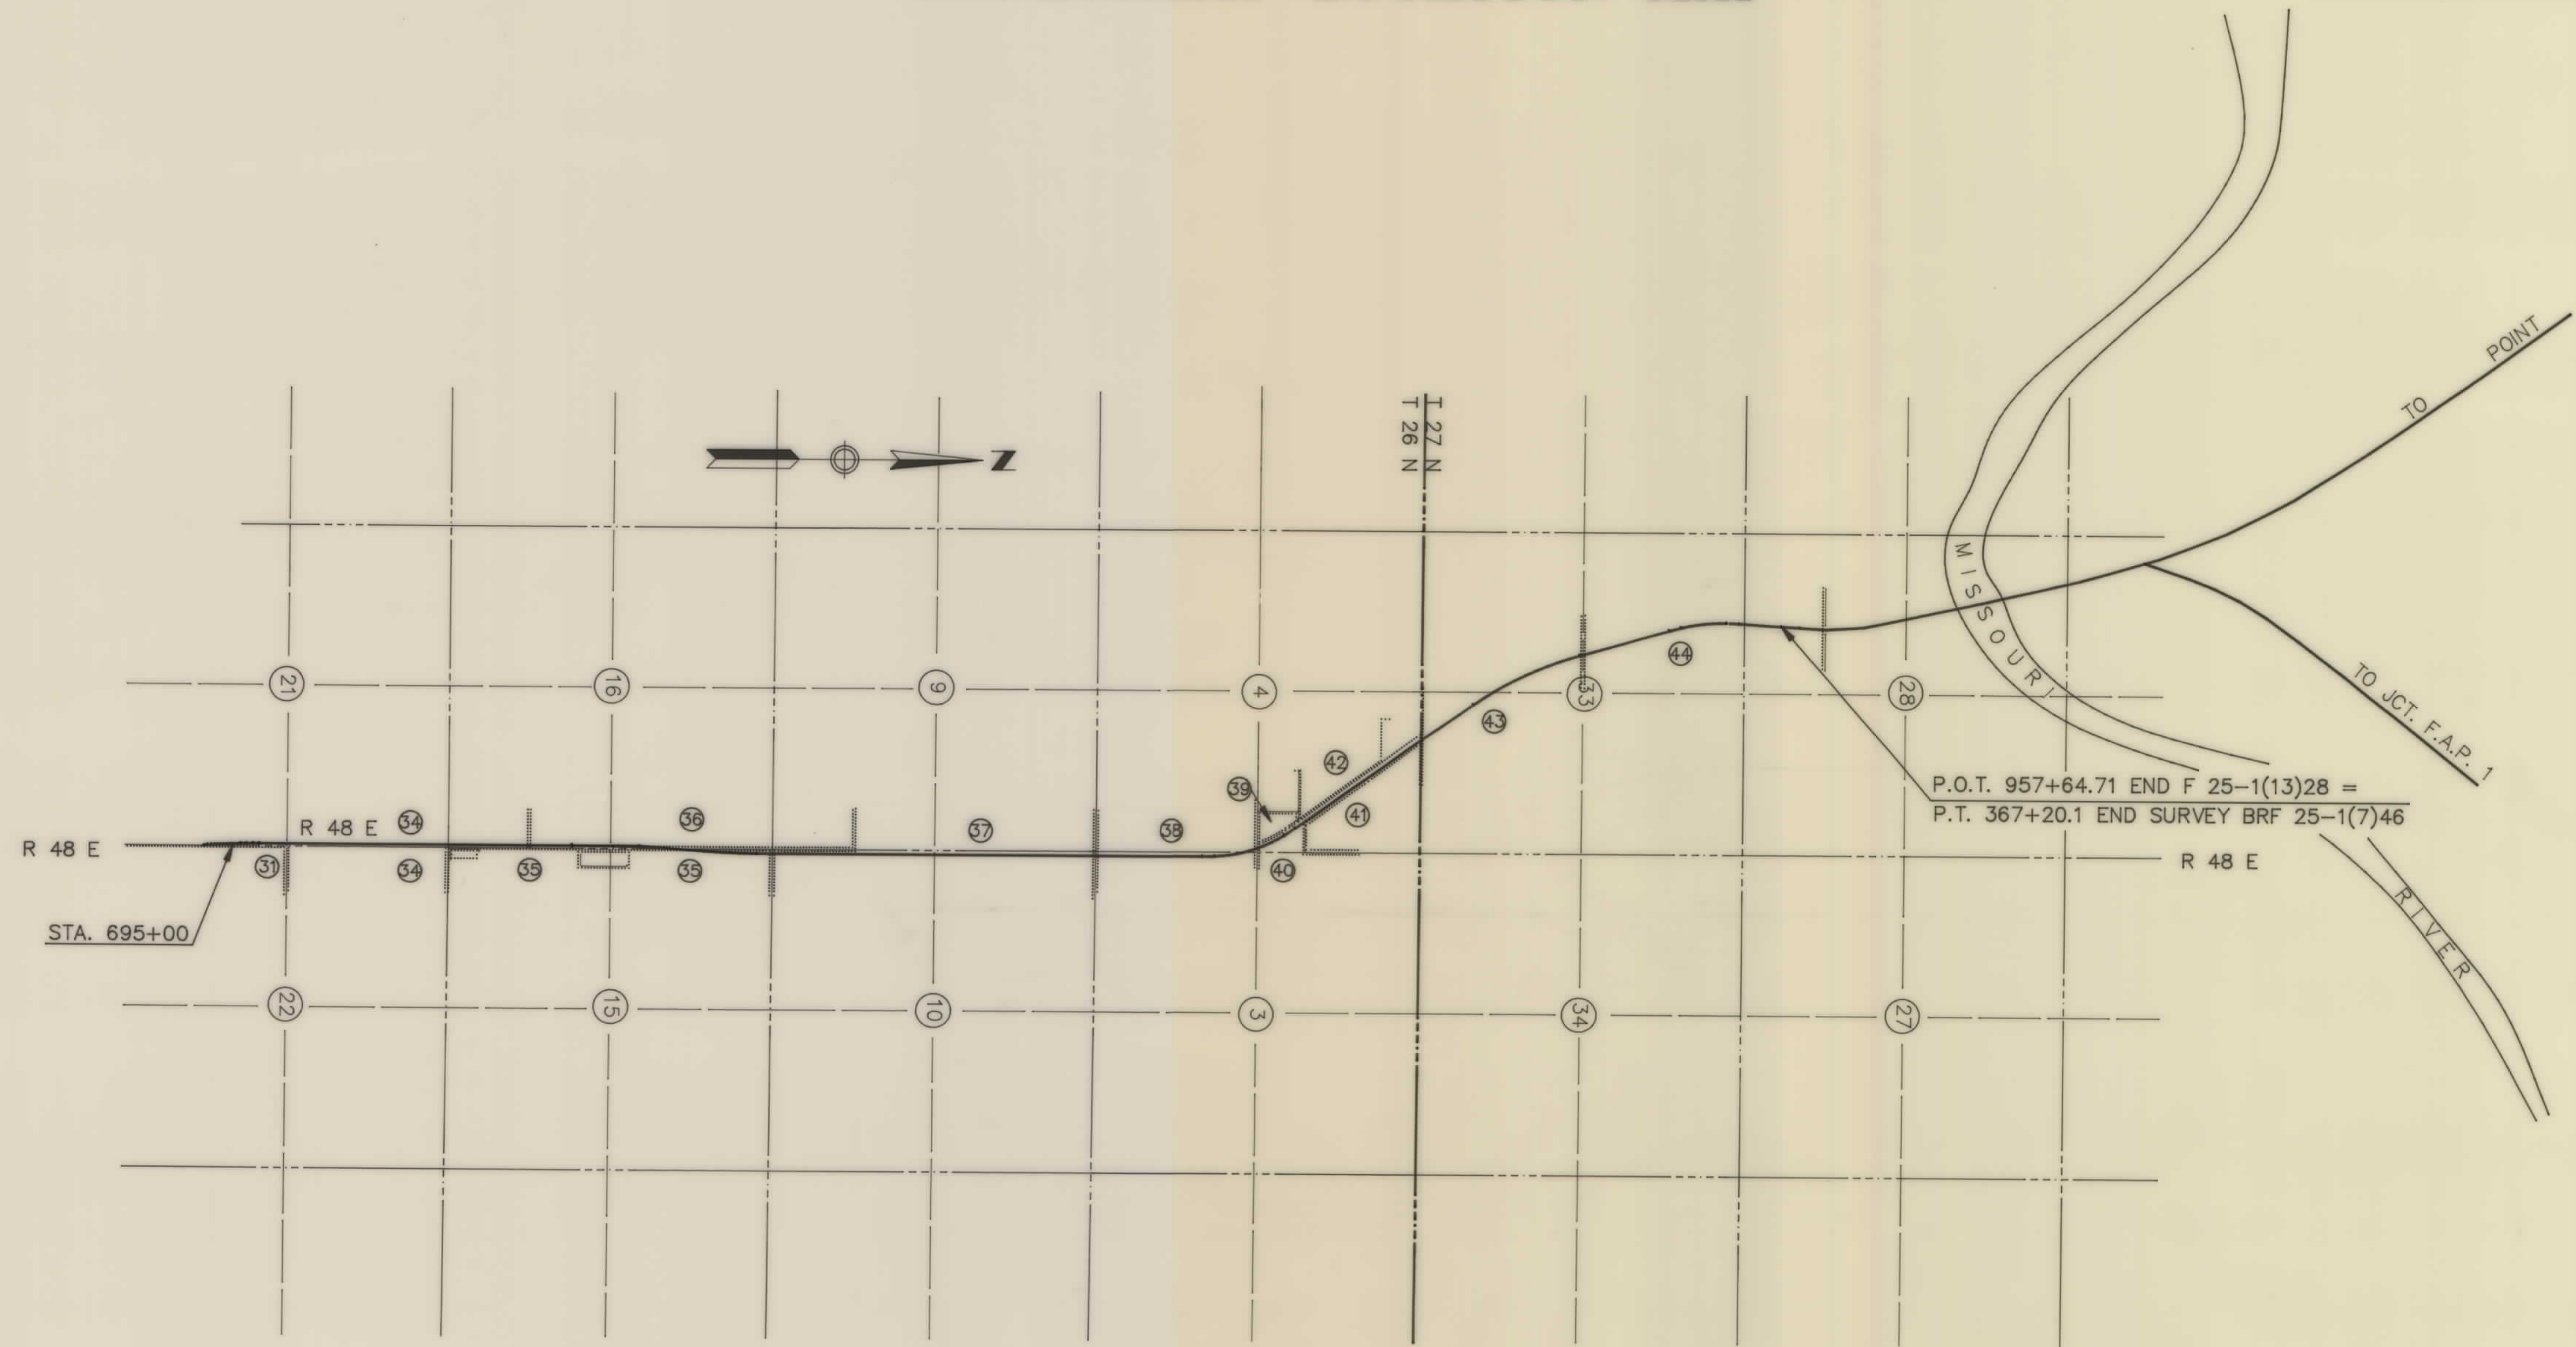

OWNERSHIPS									
PARCEL	NAME	ADDRESS	TOTAL AREA	GROSS R/W AREA	EX. EASE. AREA	NET AREA	REMAINDER		CONST. PERM. AREA
							LEFT	RIGHT	
5	T & L RANCH, INC.	RT. 1 BOX 66, VIDA, MT 59274		18.37 AC	10.37 AC	8.00 AC			0.64 AC
6	RAYMOND AND ELIZABETH NEFZGER	VIDA, MT 59274		0.25 AC		0.25 AC			
7	GREG AND DARLA R. FARMER, C/D DENNIS ERICKSON	3500 35TH AVE., GREELEY, CO 80631		0.43 AC	0.24 AC	0.19 AC			
8	PENNER, INC.	128 CRESCENT DRIVE, WOLF POINT, MT 59201				9			
9	DARLA R. ERICKSON, C/D DENNIS ERICKSON	VIDA, MT 59274				9			

STATE	PROJECT NO.	SHEET
MONTANA	F 25-1(13)28	8 of 36

WOLF POINT SOUTH

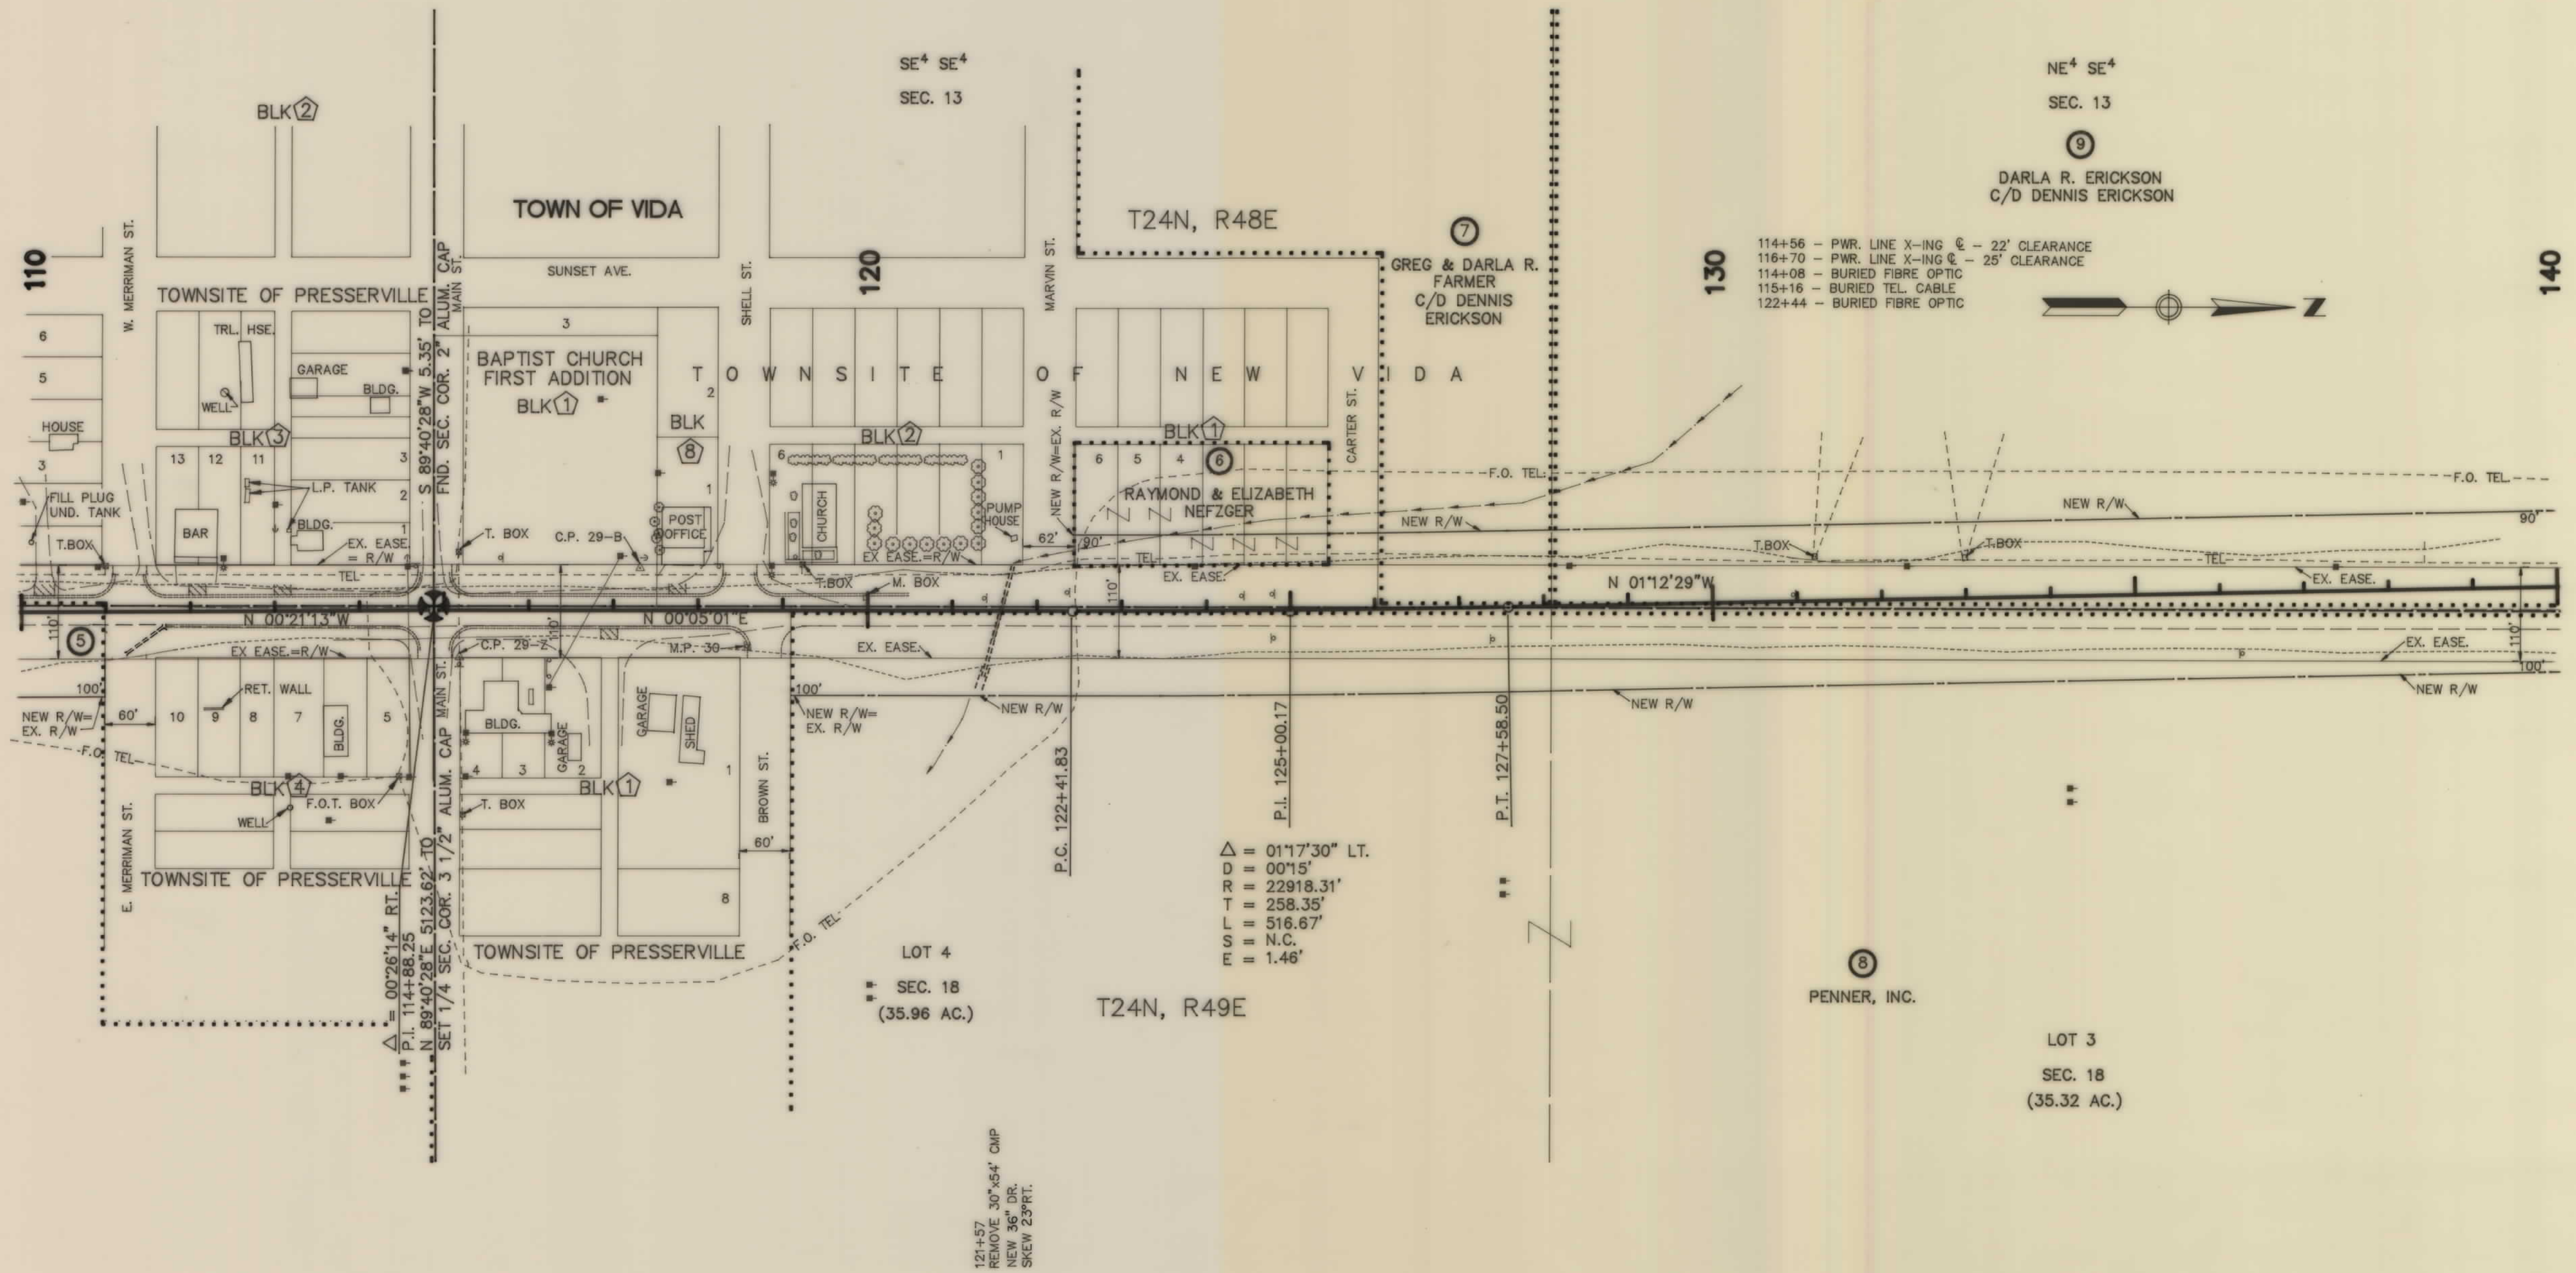


CONSTRUCTION LIMITS		STATE OF MONTANA DEPARTMENT OF HIGHWAYS LAND REQUIRED FOR RIGHT OF WAY McCONE COUNTY SCALE 1"=100' MAP COMPLETED
TOP OF CUT	TOE OF FILL	
MAP TRANS. TO R/W		
MAP REVISED		
B.P.R. APPROVAL		3-22-90

F 25-1(13)28 SHT 8 OF 36

OWNERSHIPS										
PARCEL	NAME	ADDRESS	TOTAL AREA	GROSS R/W AREA	EX. EASE. AREA	NET AREA	REMAINDER		CONST. PERM. AREA	CONST. EASE. AREA
8	PENNER, INC.	WOLF POINT, MT 59201		8.11 AC	6.73 AC	1.38 AC				
9	DARLA R. ERICKSON, C/D DENNIS ERICKSON	VIDA, MT 59274		3.25 AC	1.55 AC	1.70 AC				
10	ESTATE OF HAROLD OLSON	BOX 3103, WOLF POINT, MT 59201		9.26 AC	3.14 AC	6.12 AC				
11	MONTANA BANK OF CIRCLE	CIRCLE, MT 59215								

STATE	PROJECT NO.	SHEET
MONTANA	F 25-1(13)28	9 of 36
WOLF POINT SOUTH		

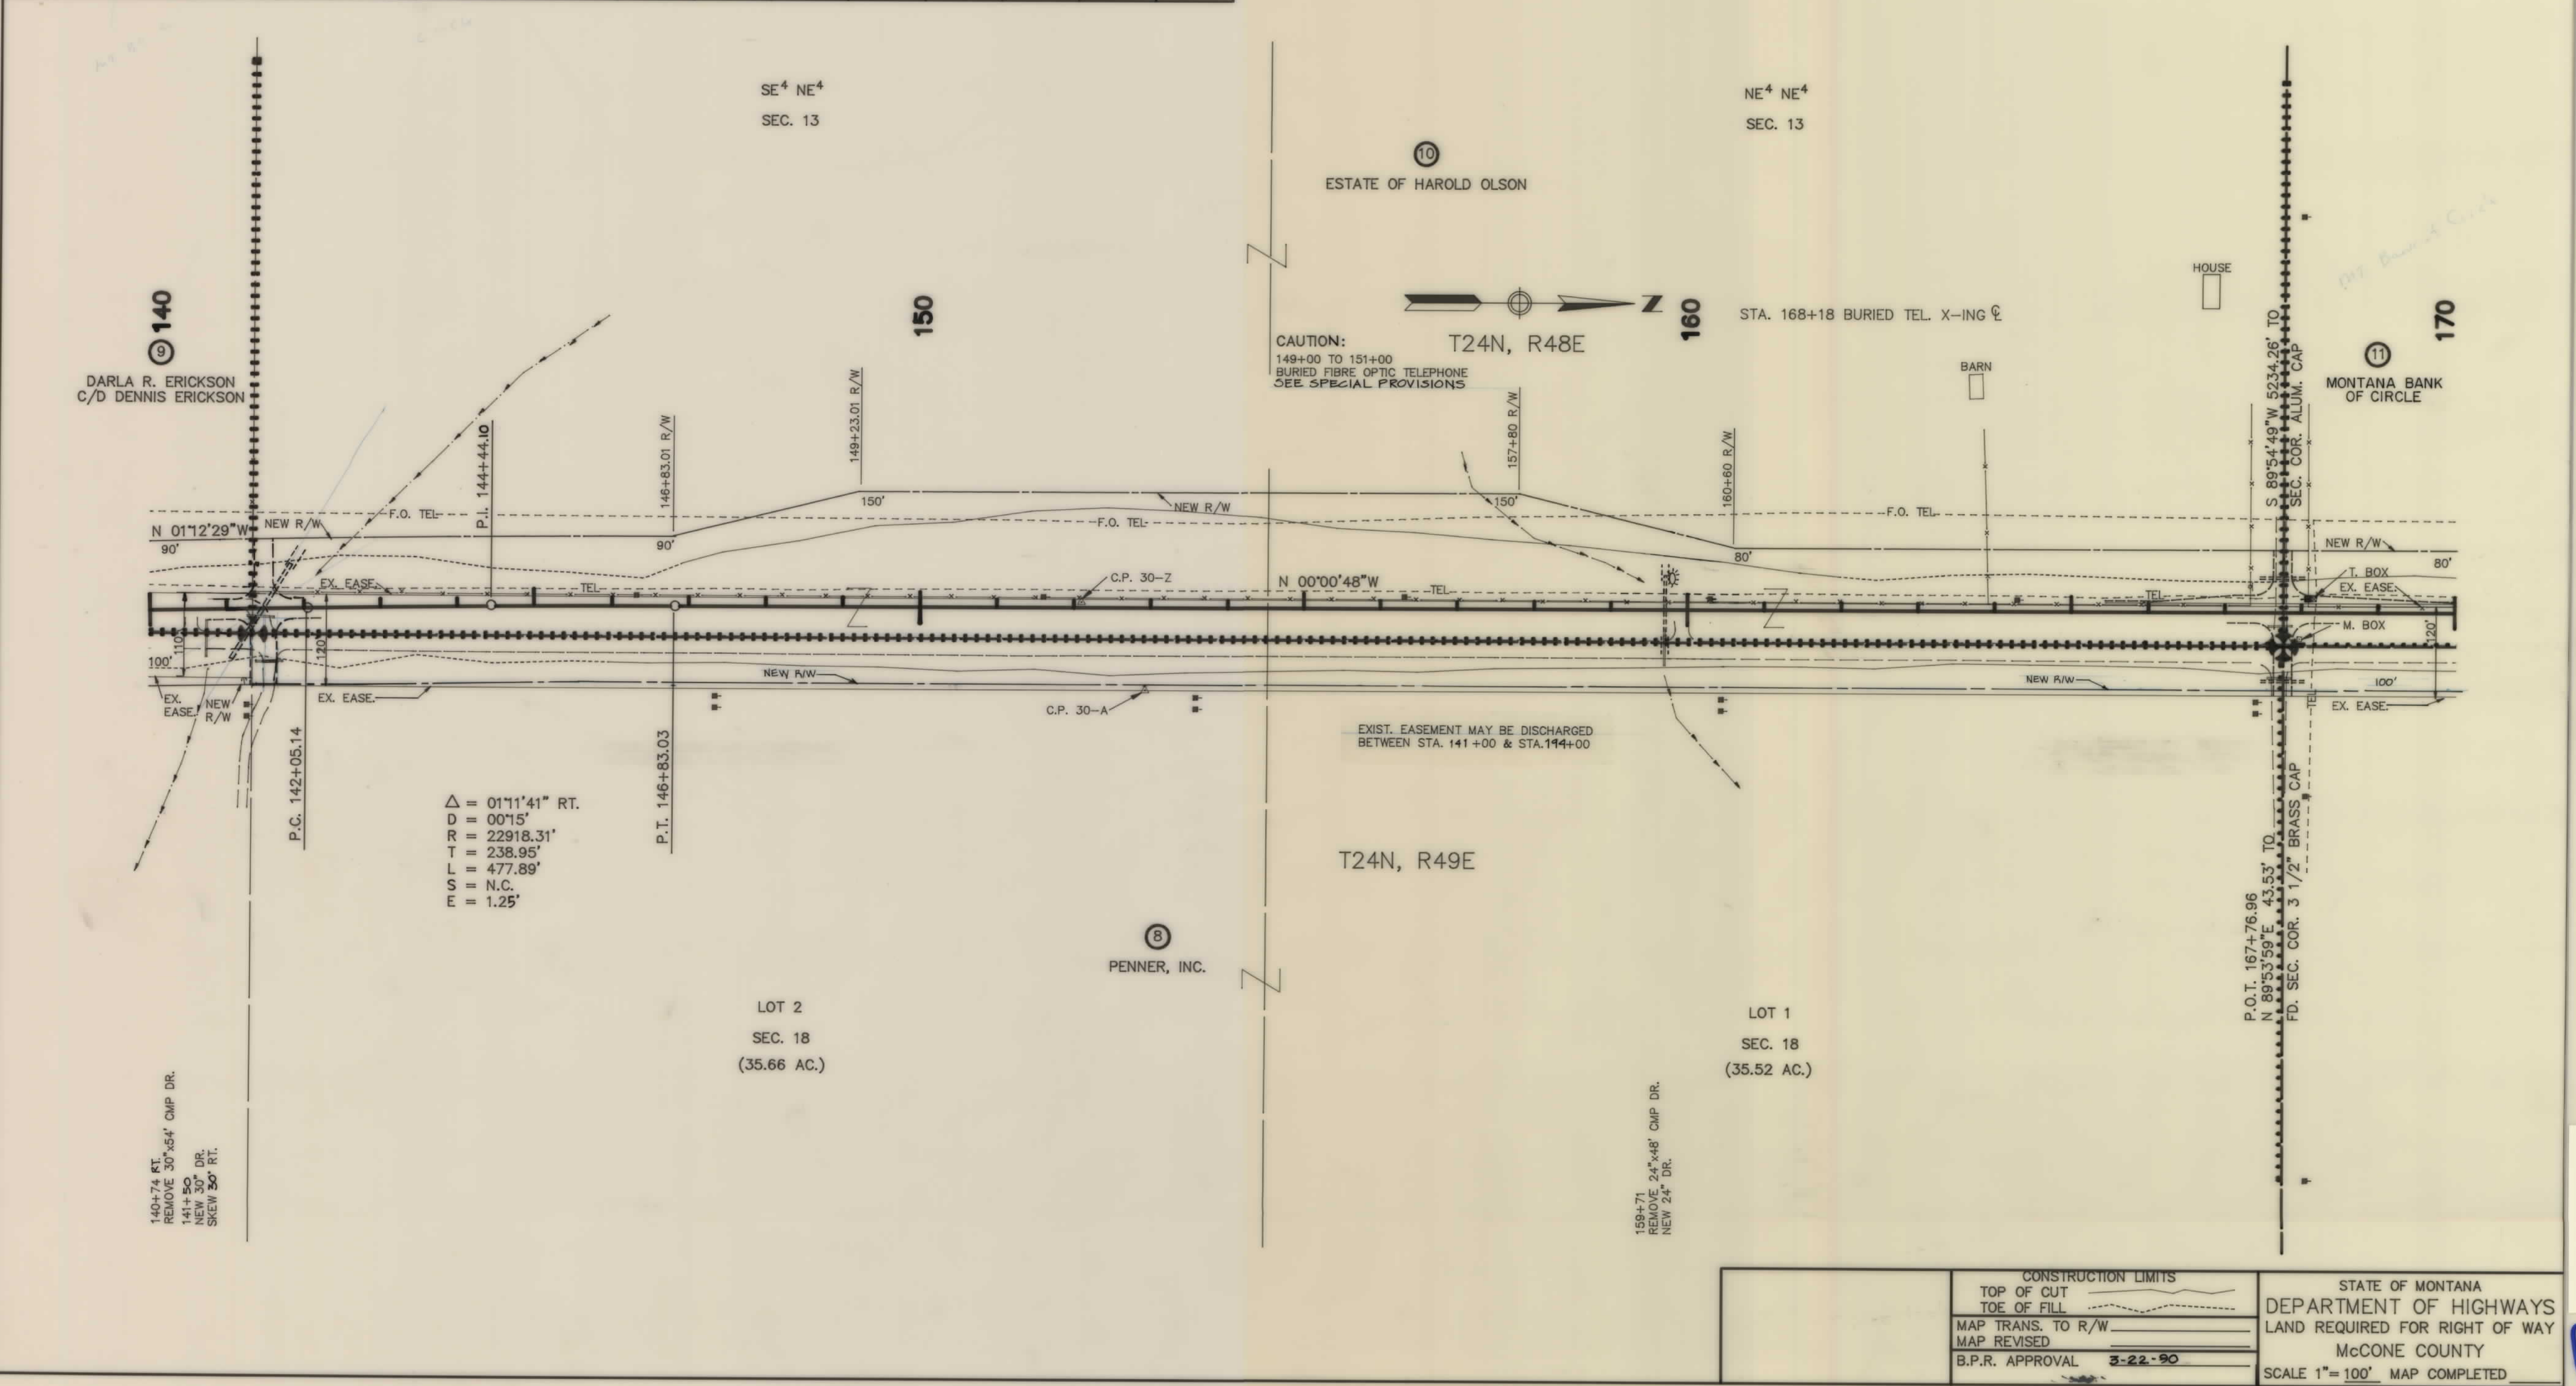


CONSTRUCTION LIMITS		STATE OF MONTANA DEPARTMENT OF HIGHWAYS LAND REQUIRED FOR RIGHT OF WAY McCONE COUNTY SCALE 1"=100' MAP COMPLETED
TOP OF CUT		
TOE OF FILL		
MAP TRANS. TO R/W		
MAP REVISED		
B.P.R. APPROVAL	3-22-90	

F 25-1(13)28 SHT 9 OF 36

OWNERSHIPS									
PARCEL	NAME	ADDRESS	TOTAL AREA	GROSS R/W AREA	EX. EASE. AREA	NET AREA	REMAINDER		CONST. PERM. AREA
							LEFT	RIGHT	
13	VICTOR AND NINA PENNER	COLUMBIA FALLS, MT 59912		12.17 AC	4.13 AC	8.04 AC			
14	LCL OLSEN, INC.	BOX 3103, WOLF POINT, MT 59201		5.97 AC	2.07 AC	3.90 AC			
15	THEODORF H. LEUENBERGER	BOX 3100, WOLF POINT, MT 59201		2.97 AC	1.03 AC	1.94 AC			
16	LCL OLSEN, INC.	BOX 3103, WOLF POINT, MT 59201	SEE SHEET			1.4			

STATE	PROJECT NO.	SHEET
MONTANA	F 25-1(13)28	13 of 36

WOLF POINT SOUTH

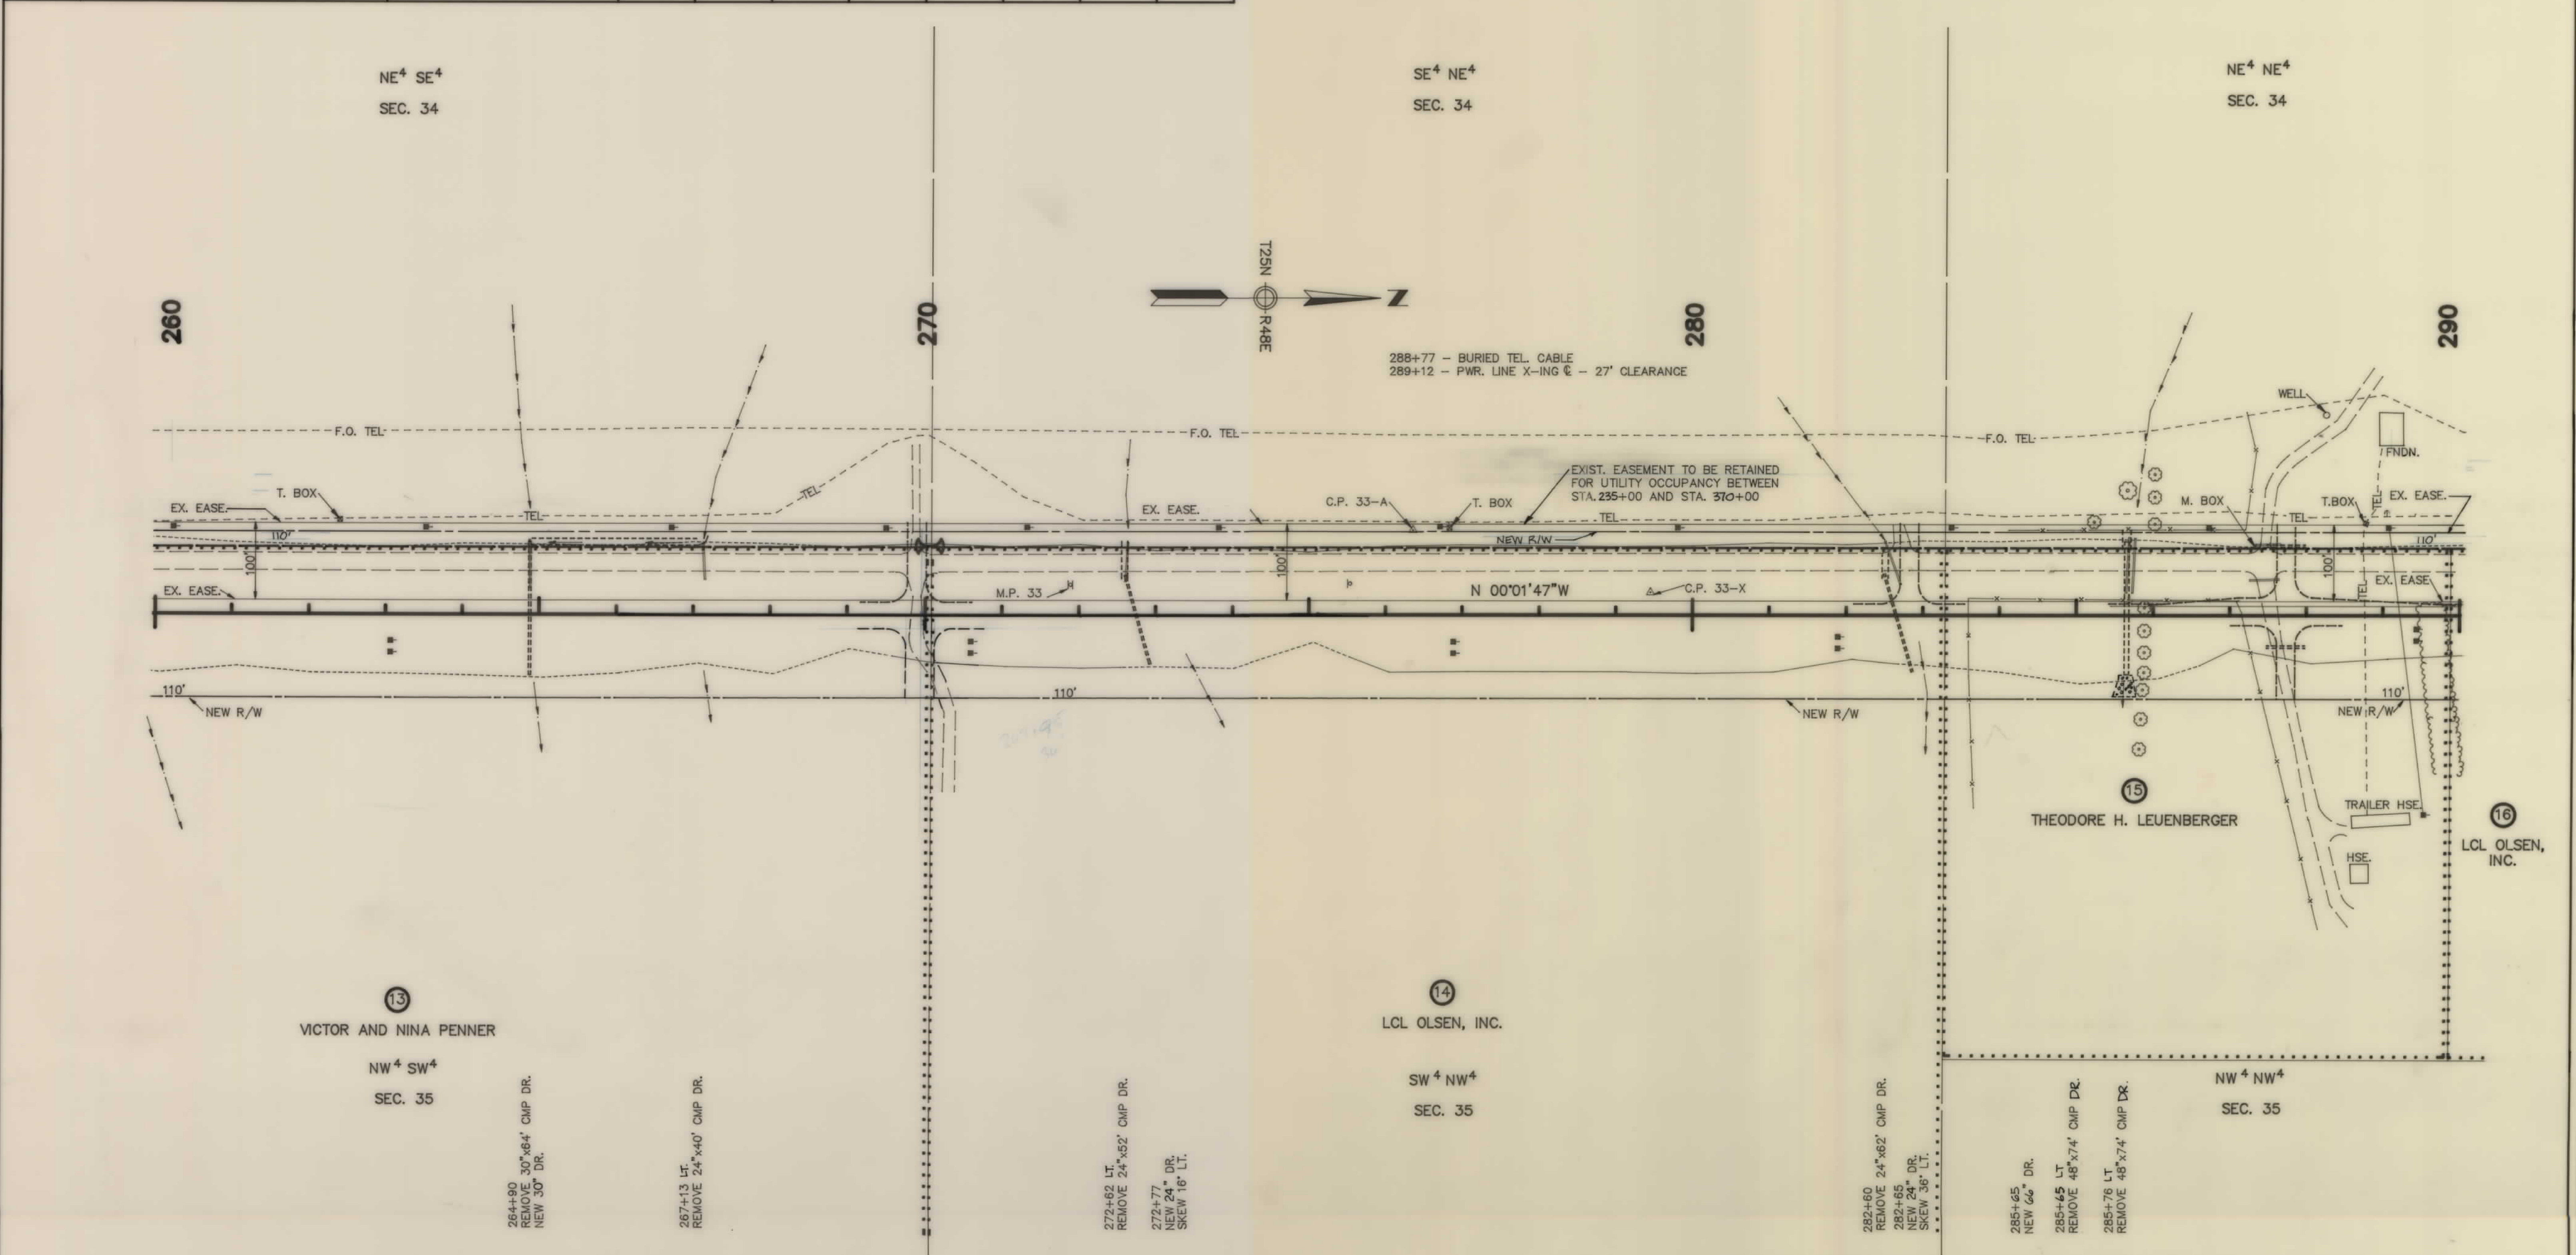


CONSTRUCTION LIMITS		STATE OF MONTANA DEPARTMENT OF HIGHWAYS LAND REQUIRED FOR RIGHT OF WAY McCONE COUNTY SCALE 1"=100' MAP COMPLETED
TOP OF CUT		
TOE OF FILL		
MAP TRANS. TO R/W		
MAP REVISED		
B.P.R. APPROVAL	3-22-90	

OWNERSHIPS									
PARCEL	NAME	ADDRESS	TOTAL AREA	GROSS R/W AREA	EX. EASE. AREA	NET AREA	REMAINDER		CONST. PERM. AREA
							LEFT	RIGHT	CONST. EASE. AREA
20	BARBARA FARNHAM	145 NORTH EASY STREET MISSOULA, MT 59802-5477		17.66 AC	6.25 AC	11.41 AC			0.33 AC
21	IDA HINTZ, C/D LELAND & JEAN HINTZ	BOX 3096, WOLF POINT, MT 59201		4.64 AC	4.33 AC	0.31 AC			
22	CHRIS & ESTHER C. SCHOCK, C/D JARRELL SCHOCK	BOX 3098, WOLF POINT, MT 59201		3.68 AC	1.19 AC	2.49 AC			
23	BARBARA FARNHAM	1094 AIRPORT RD., STEVENSVILLE, MT 59870	SEE SHEET			20			

STATE	PROJECT NO.	SHEET
MONTANA	F 25-1(13)28	18 of 36

WOLF POINT SOUTH

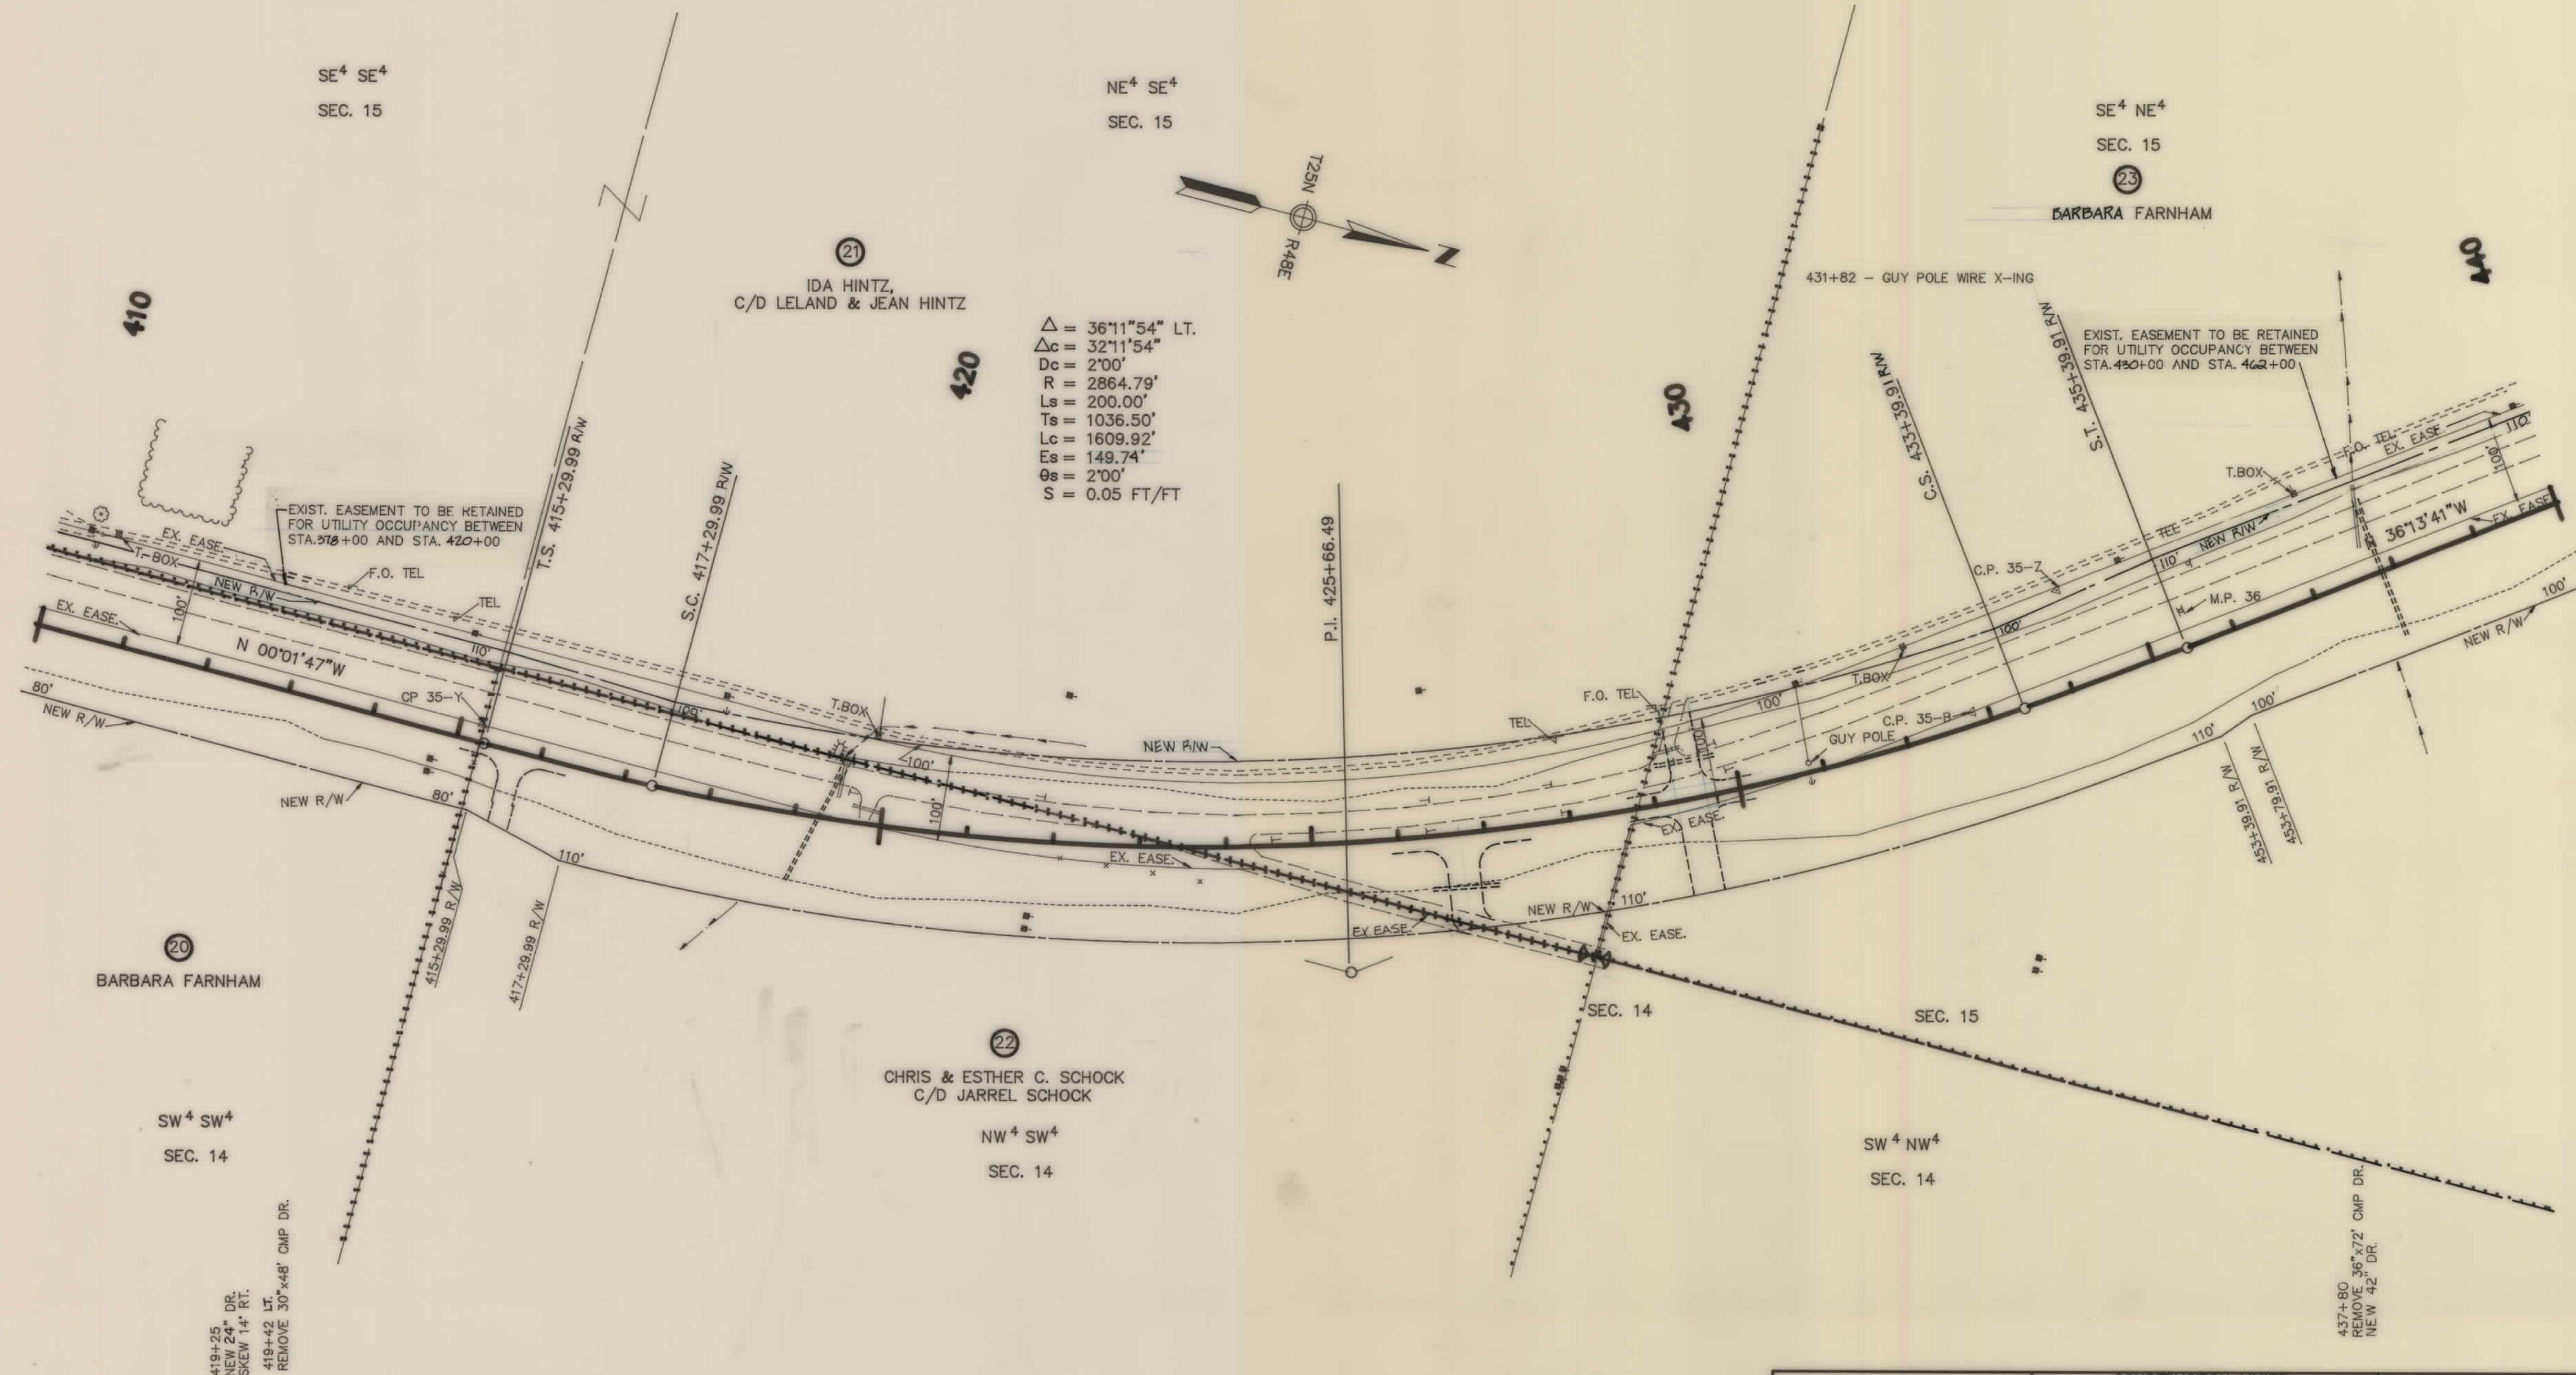


CONSTRUCTION LIMITS	
TOP OF CUT	_____
TOE OF FILL	_____
MAP TRANS. TO R/W	_____
MAP REVISED	_____
B.P.R. APPROVAL	3-22-90

STATE OF MONTANA
DEPARTMENT OF HIGHWAYS
LAND REQUIRED FOR RIGHT OF WAY
McCONE COUNTY
SCALE 1"=100' MAP COMPLETED _____

OWNERSHIPS									
PARCEL	NAME	ADDRESS	TOTAL AREA	GROSS R/W AREA	EX. EASE. AREA	NET AREA	REMAINDER		CONST. PERM. AREA
23	BARBARA FARNHAM	1094 AIRPORT RD., STEVENSVILLE, MT 59870		14.16 AC	6.41 AC	7.75 AC	LEFT	RIGHT	CONST. EASE. AREA
24	FRED E. SCHUMACHER	BOX 3095, WOLF POINT, MT 59201							
25	U.S.A.			6.93 AC	3.79 AC	3.14 AC			

STATE	PROJECT NO.	SHEET
MONTANA	F 25-1(13)28	20 of 36
WOLF POINT SOUTH		

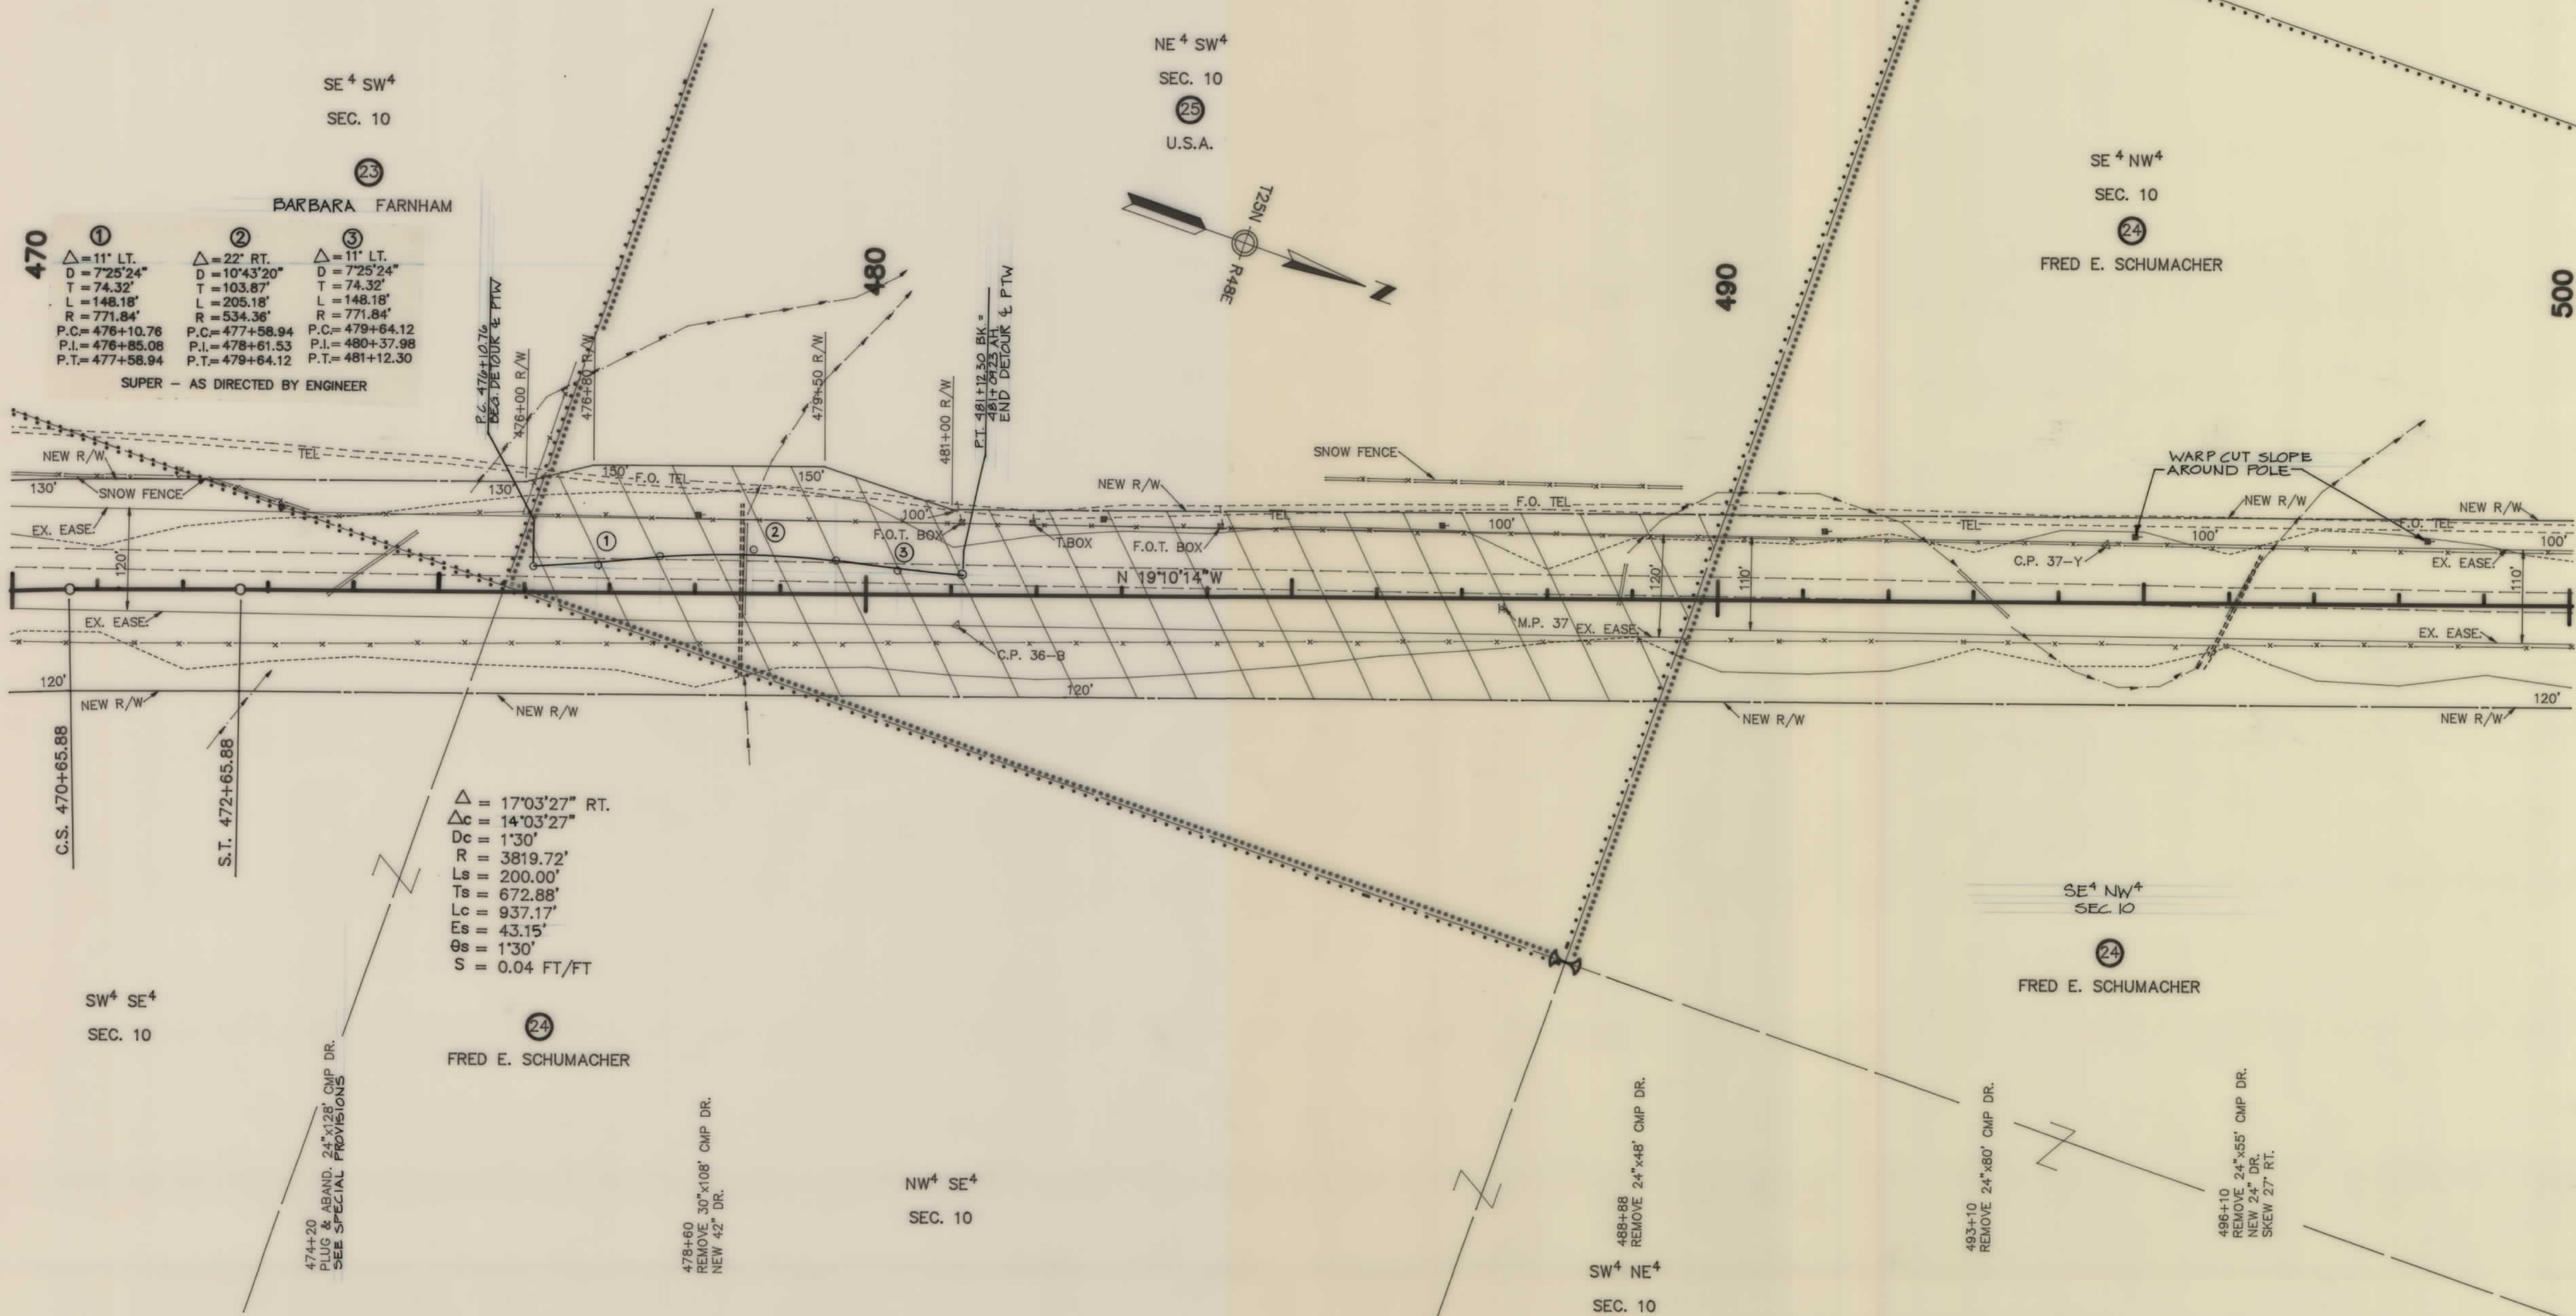


CONSTRUCTION LIMITS	
TOP OF CUT	
TOE OF FILL	
MAP TRANS. TO R/W	
MAP REVISED	
B.P.R. APPROVAL	3-22-90

STATE OF MONTANA
 DEPARTMENT OF HIGHWAYS
 LAND REQUIRED FOR RIGHT OF WAY
 McCONE COUNTY
 SCALE 1"= 100' MAP COMPLETED

OWNERSHIPS										
PARCEL	NAME	ADDRESS	TOTAL AREA	GROSS R/W AREA	EX. EASE. AREA	NET AREA	REMAINDER		CONST. PERM. AREA	CONST. EASE. AREA
							LEFT	RIGHT		
29	ALBERT AND AGNES NASNER	SR 231, BOX A 60, WOLF POINT, MT		14.69 AC	5.69 AC	9.00 AC				
31	CHESTER AND GENEVA E. ALLEN	WOLF POINT, MT 59201				2.7				
33	WILLARD E. AND VIONA M. CASTERLINE	WOLF POINT, MT 59201				2.7				
45	ELDER D. AND DELORES NELSON	VIDA, MT 59274		2.46 AC	2.23 AC	0.23 AC			0.55 AC	

STATE	PROJECT NO.	SHEET
MONTANA	F 25-1(13)28	26 of 36
WOLF POINT SOUTH		

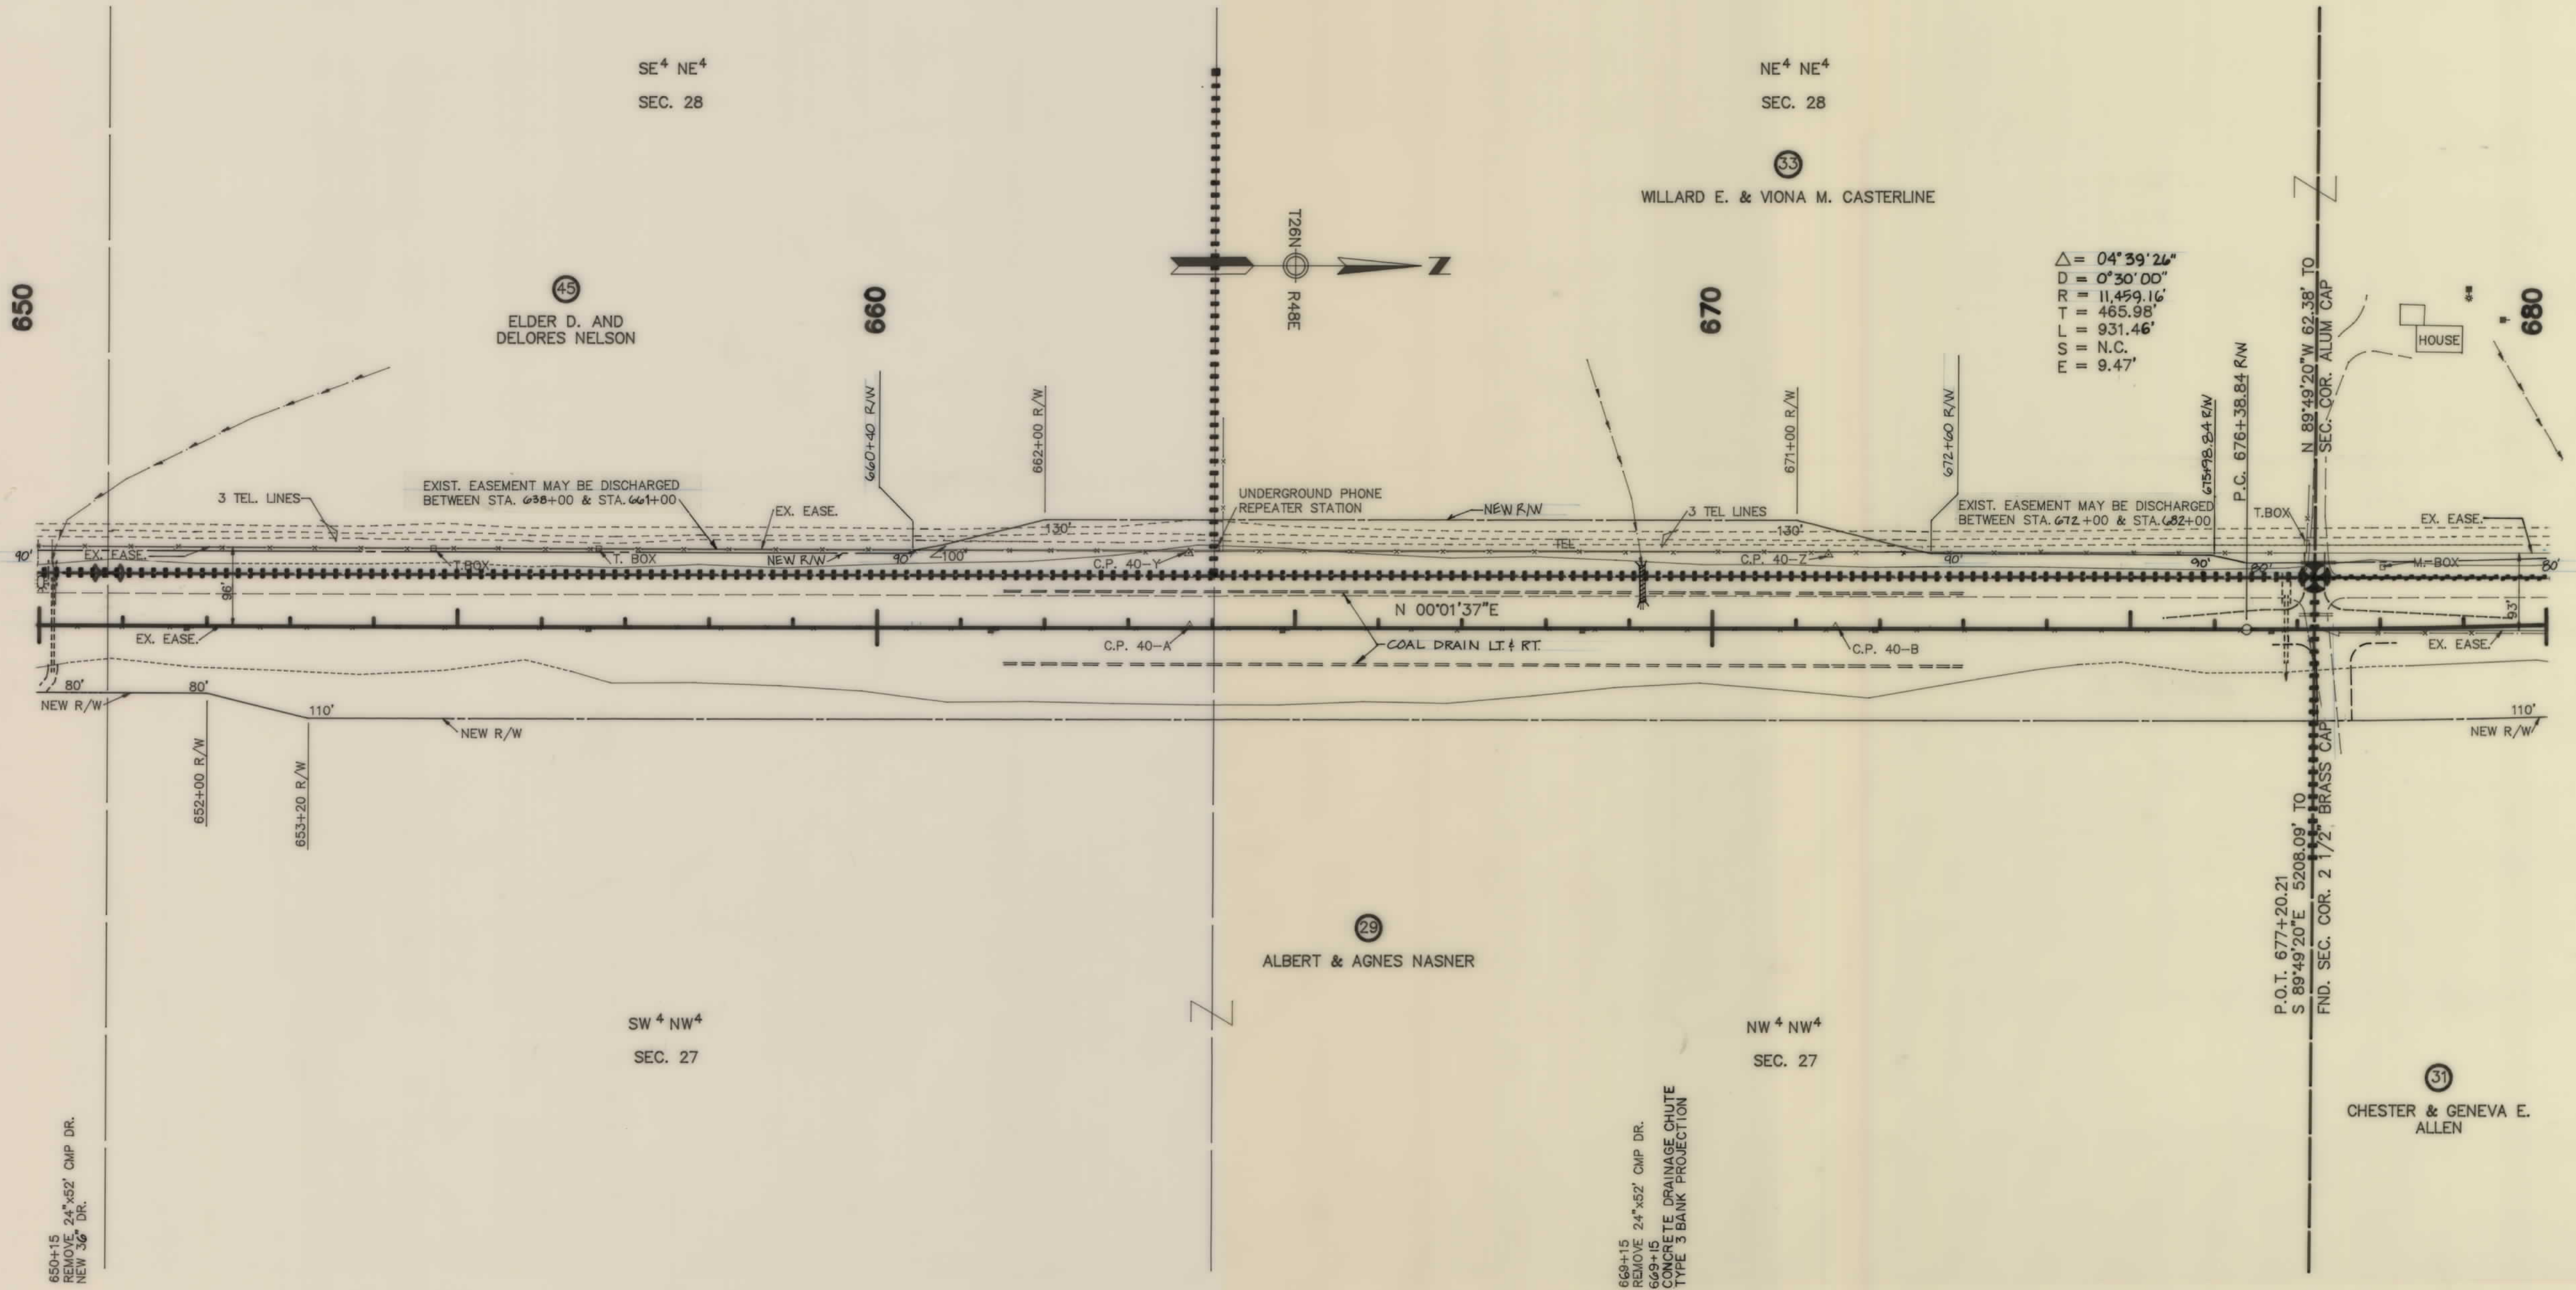


$\Delta = 04^{\circ}39'26''$
 $D = 0^{\circ}30'00''$
 $R = 11,459.16'$
 $T = 465.98'$
 $L = 931.46'$
 $S = N.C.$
 $E = 9.47'$

CONSTRUCTION LIMITS	
TOP OF CUT	
TOE OF FILL	
MAP TRANS. TO R/W	
MAP REVISED	
B.P.R. APPROVAL	3-22-90

STATE OF MONTANA
 DEPARTMENT OF HIGHWAYS
 LAND REQUIRED FOR RIGHT OF WAY
 McCONE COUNTY
 SCALE 1"=100' MAP COMPLETED

OWNERSHIPS										
PARCEL	NAME	ADDRESS	TOTAL AREA	GROSS R/W AREA	EX. EASE. AREA	NET AREA	REMAINDER		CONST. PERM. AREA	CONST. EASE. AREA
							LEFT	RIGHT		
38	FRANK AND LORAIN HANKS	WOLF POINT, MT 59201		11.97 AC	6.64 AC	5.33 AC				
39	DONALD D. AND ANNA MAE WHITMUS	WOLF POINT, MT 59201		0.43 AC		0.43 AC				
40	ESTHER L. HESER, C/D LEROY HESER	P.O. BOX 30372, BILLINGS, MT 59107								
41	ANDREAS H. TOEWS	WOLF POINT, MT 59201								
42	DONALD D. AND ANNA MAE WHITMUS	WOLF POINT, MT 59201								

STATE	PROJECT NO.	SHEET
MONTANA	F 25-1(13)28	33 of 36
WOLF POINT SOUTH		

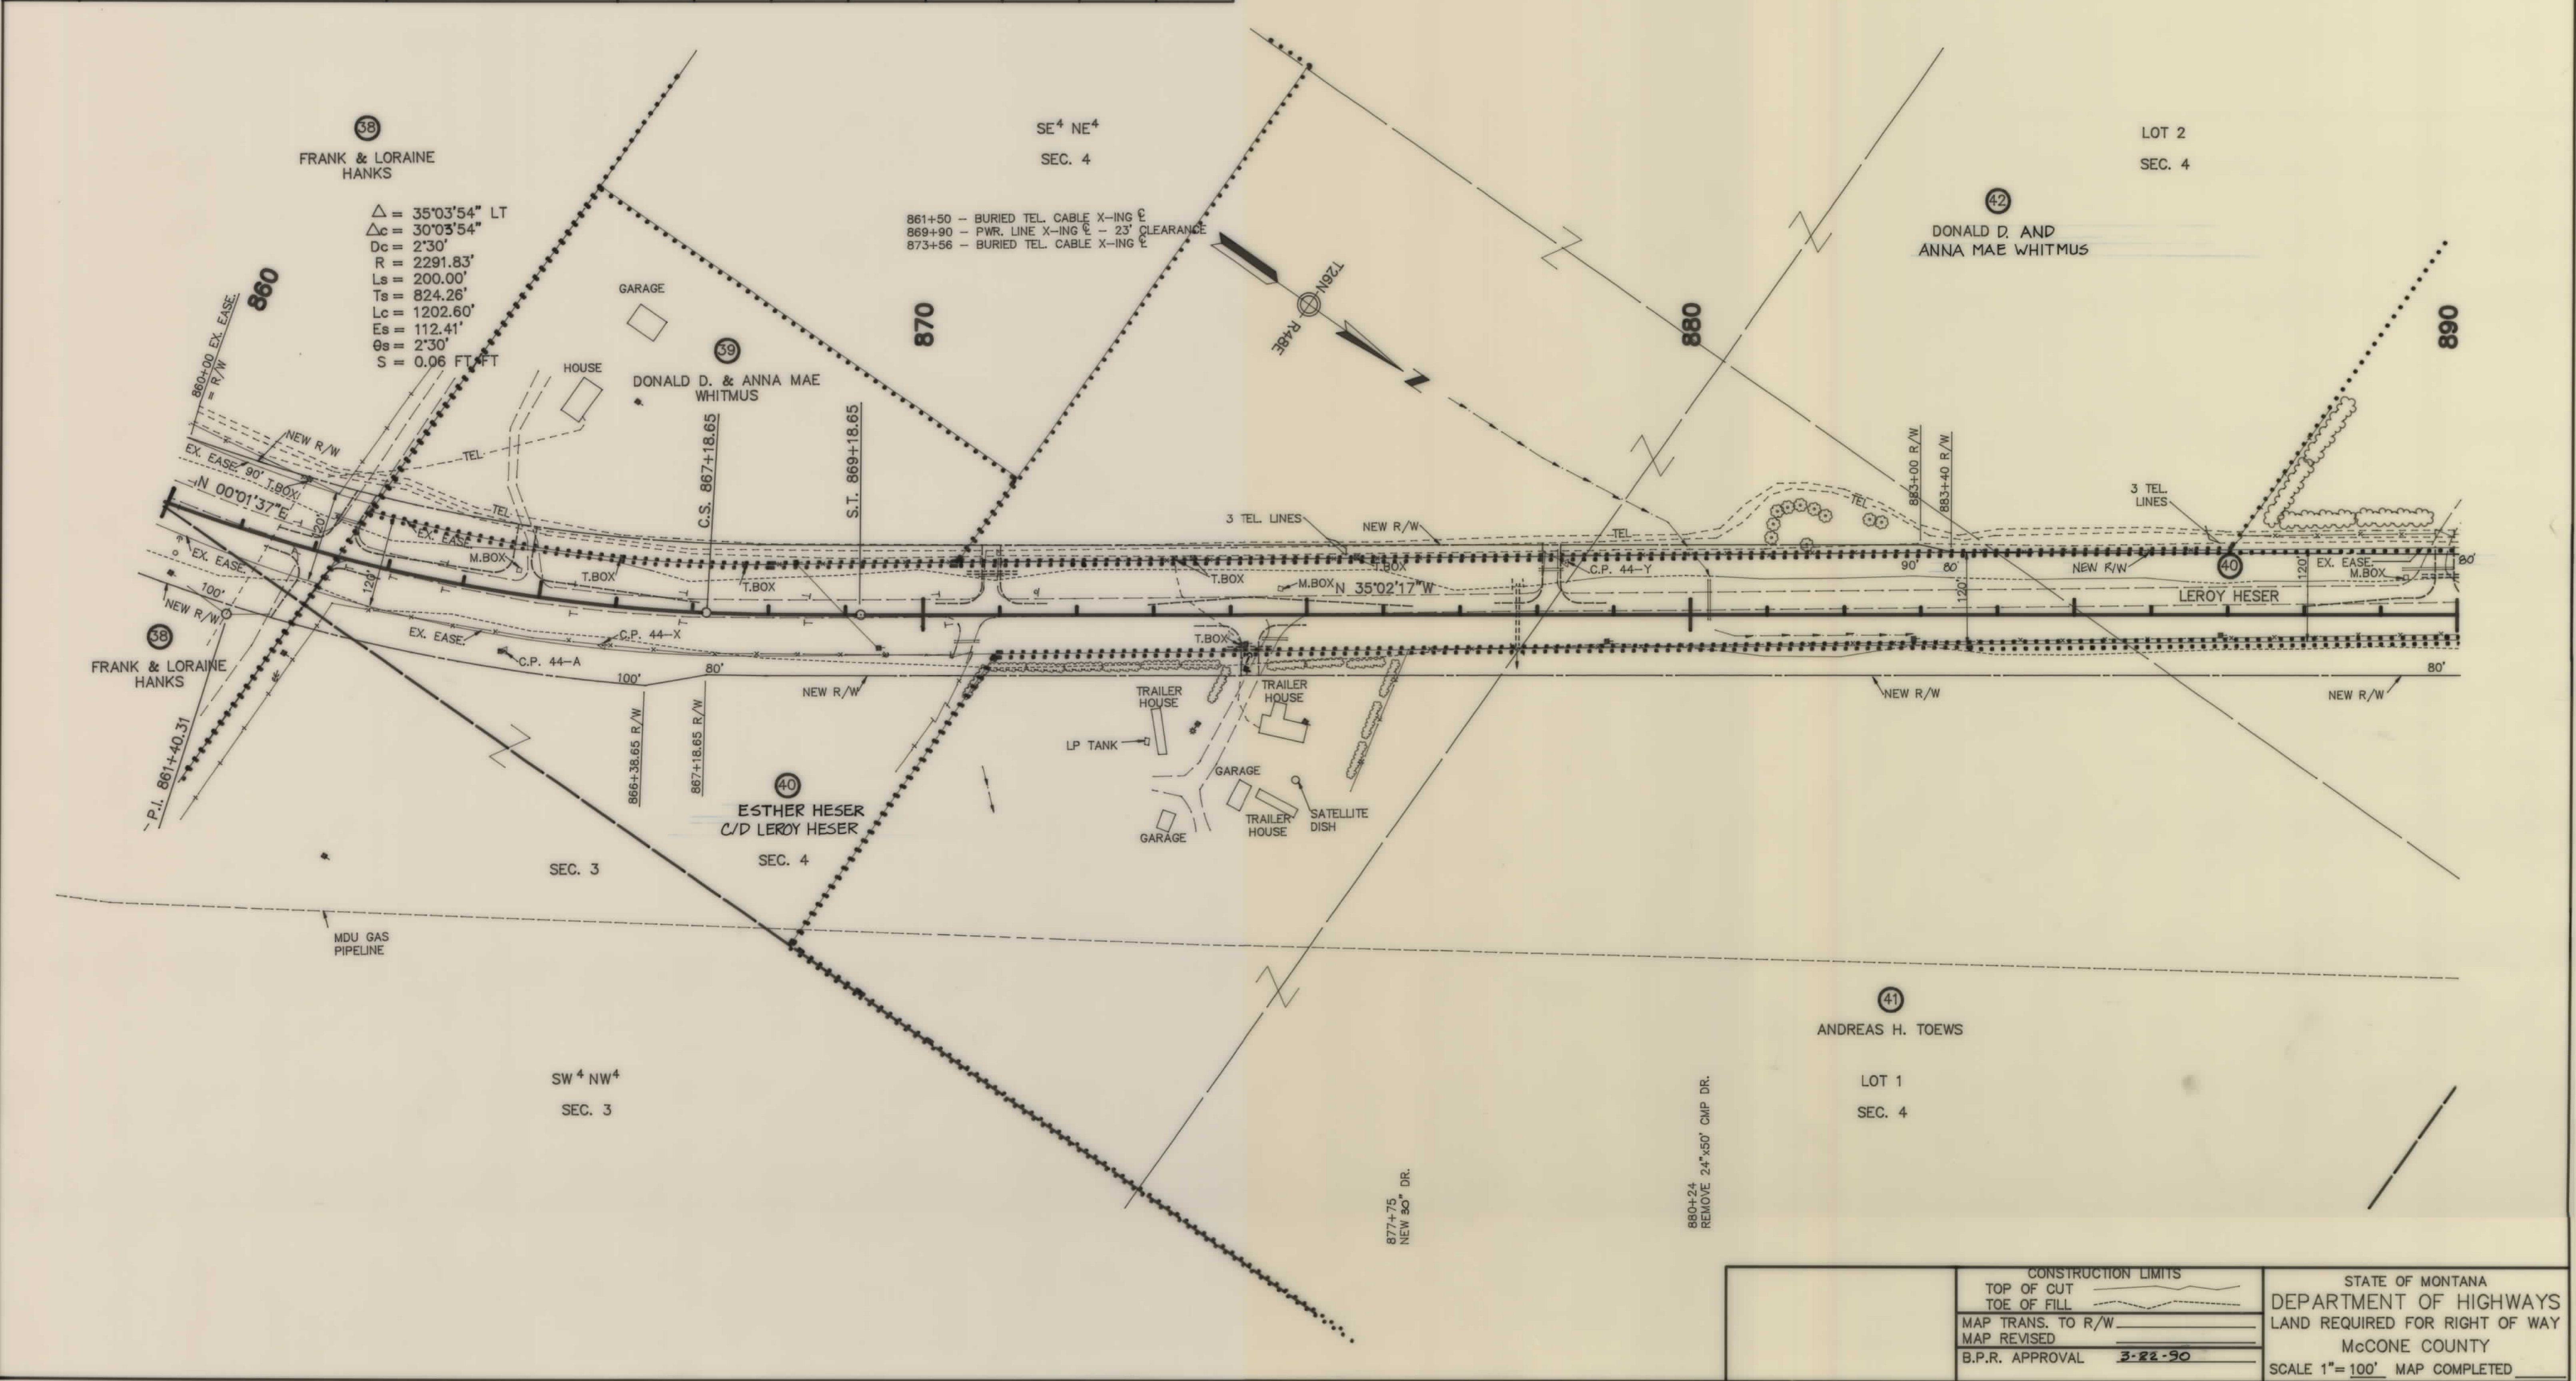

F 25-1(13)28 SHT 33 OF 36

