


PLANS
NOT
TO
SCALE

17 MILES NORTH OF CIRCLE - NORTH



SCALE: 1' = 3000' ±


PARCEL	NAME	ADDRESS	SHEET NO.
1	GOTTLIEB B. & MARY E. SCHOCK	RT.2, BOX 50, VIDA, MT. 59274	3
2	ALDO,VICKIE,KIM,PATTI,TODD,TONI WOLFF	SR 231, BOX 10A, CIRCLE, MT. 59215	3
3	C. C. FARMS, INC.	BOX 26, VIDA, MT. 59274	3,4
4	RUDOLPH & RUTH MARIE HAYNIE	SR 231, BOX 11, CIRCLE, MT. 59215	4,5
5	MARVEL P. & MARCELLA L. VOEGELE	BOX 551, CIRCLE, MT. 59215	3,4,5,6,7
6	EDWIN J. CURTISS	BOX 1022, COLUMBUS, MT. 59019	6
7	LEO & VIOLET M. KAHM	SR 231, BOX 16, CIRCLE, MT. 59215	7,8
8,10	MARIE GILBERTSON	SR 231, BOX 17, CIRCLE, MT. 59219	7,8,9,10
9	IMMANUEL LUTHERAN CONGREGATION	UNKNOWN	8
11	DELETED		
12	V & J WAGNER, INC.	SR 231, BOX 3, CIRCLE, MT. 59215	9,10
13	STATE OF MONTANA	BOX 1021, LEWISTOWN, MT. 59457	10,11
14	VERN L. & MYRTLE C. VINE	RT 1, BOX 40, VIDA, MT. 59274	10,11,12
15	D BAR R, INC.	RT 1, BOX 49, VIDA, MT. 59274	11,12
16	DEAN & LORAIN SCHILLINGER	1806 MARIPOSA LANE, BILLINGS, MT.	12,13,14
17	SCHOCK POLLED HEREFORD CO.	RT 1, BOX 16, VIDA, MT. 59274	12,13,14
18	JAMES A. SCHILLINGER	RT. 2, BOX 48, VIDA, MT. 59274	14,15
19,23	EVERETT J. & DORTHY L. HOFLAND	2211 SIXTH AVE. EAST	14,16,17
20	JANINE M KELLY &	BOX 60, SHELL RT., GREYBULL, WY.	14,15,16,17
20	KAREN K. HAITT	319 N. SARGENT, GLENDIVE, MT.	14,15,16,17
20a	JANINE M KELLY &	BOX 60, SHELL RT., GREYBULL, WY.	16,17
20a	KAREN K. HAITT	319 N. SARGENT, GLENDIVE, MT.	16,17
21	ADRINE & ELAINE E. ERICKSON	120 CRESENT DR.,WOLF POINT,MT.59201	15,16
22	McCONE ELECTRIC COOP.	BOX 308 CIRCLE, MT. 59215	15,16
24	W.E. & DORIS H.J. SCHULZE	RT.1, BOX 43, VIDA, MT. 59274	16,17
25,31,33	EUGENE SCHILLINGER & SONS, INC.	SR 231, BOX 231, CIRCLE, MT. 59215	17,18,19,20,21,22,23
26,	GLENN & FREDa ENGEN	SR 231, BOX 381, CIRCLE, MT. 59215	17,18,19
27,28	DELETED		
29	THELMA O'DONNELL	RT. 2, BOX 47, VITA, MT. 59274	19,20
30	VAN ATTA FARMS, INC	RT. 2, BOX 47, VIDA, MT. 59274	19,20,21
32	B. J. NEFZGER, INC.	BOX 70, VIDA, MT. 59274	21,22,23
34	DOROTHY, SEAN, DREW, LEONARD RAY SUPPES	VIDA, MT. 59274	23
35	EDNA MARIE KLUTH	RT. 2, BOX 46, VIDA, MT. 59274	23

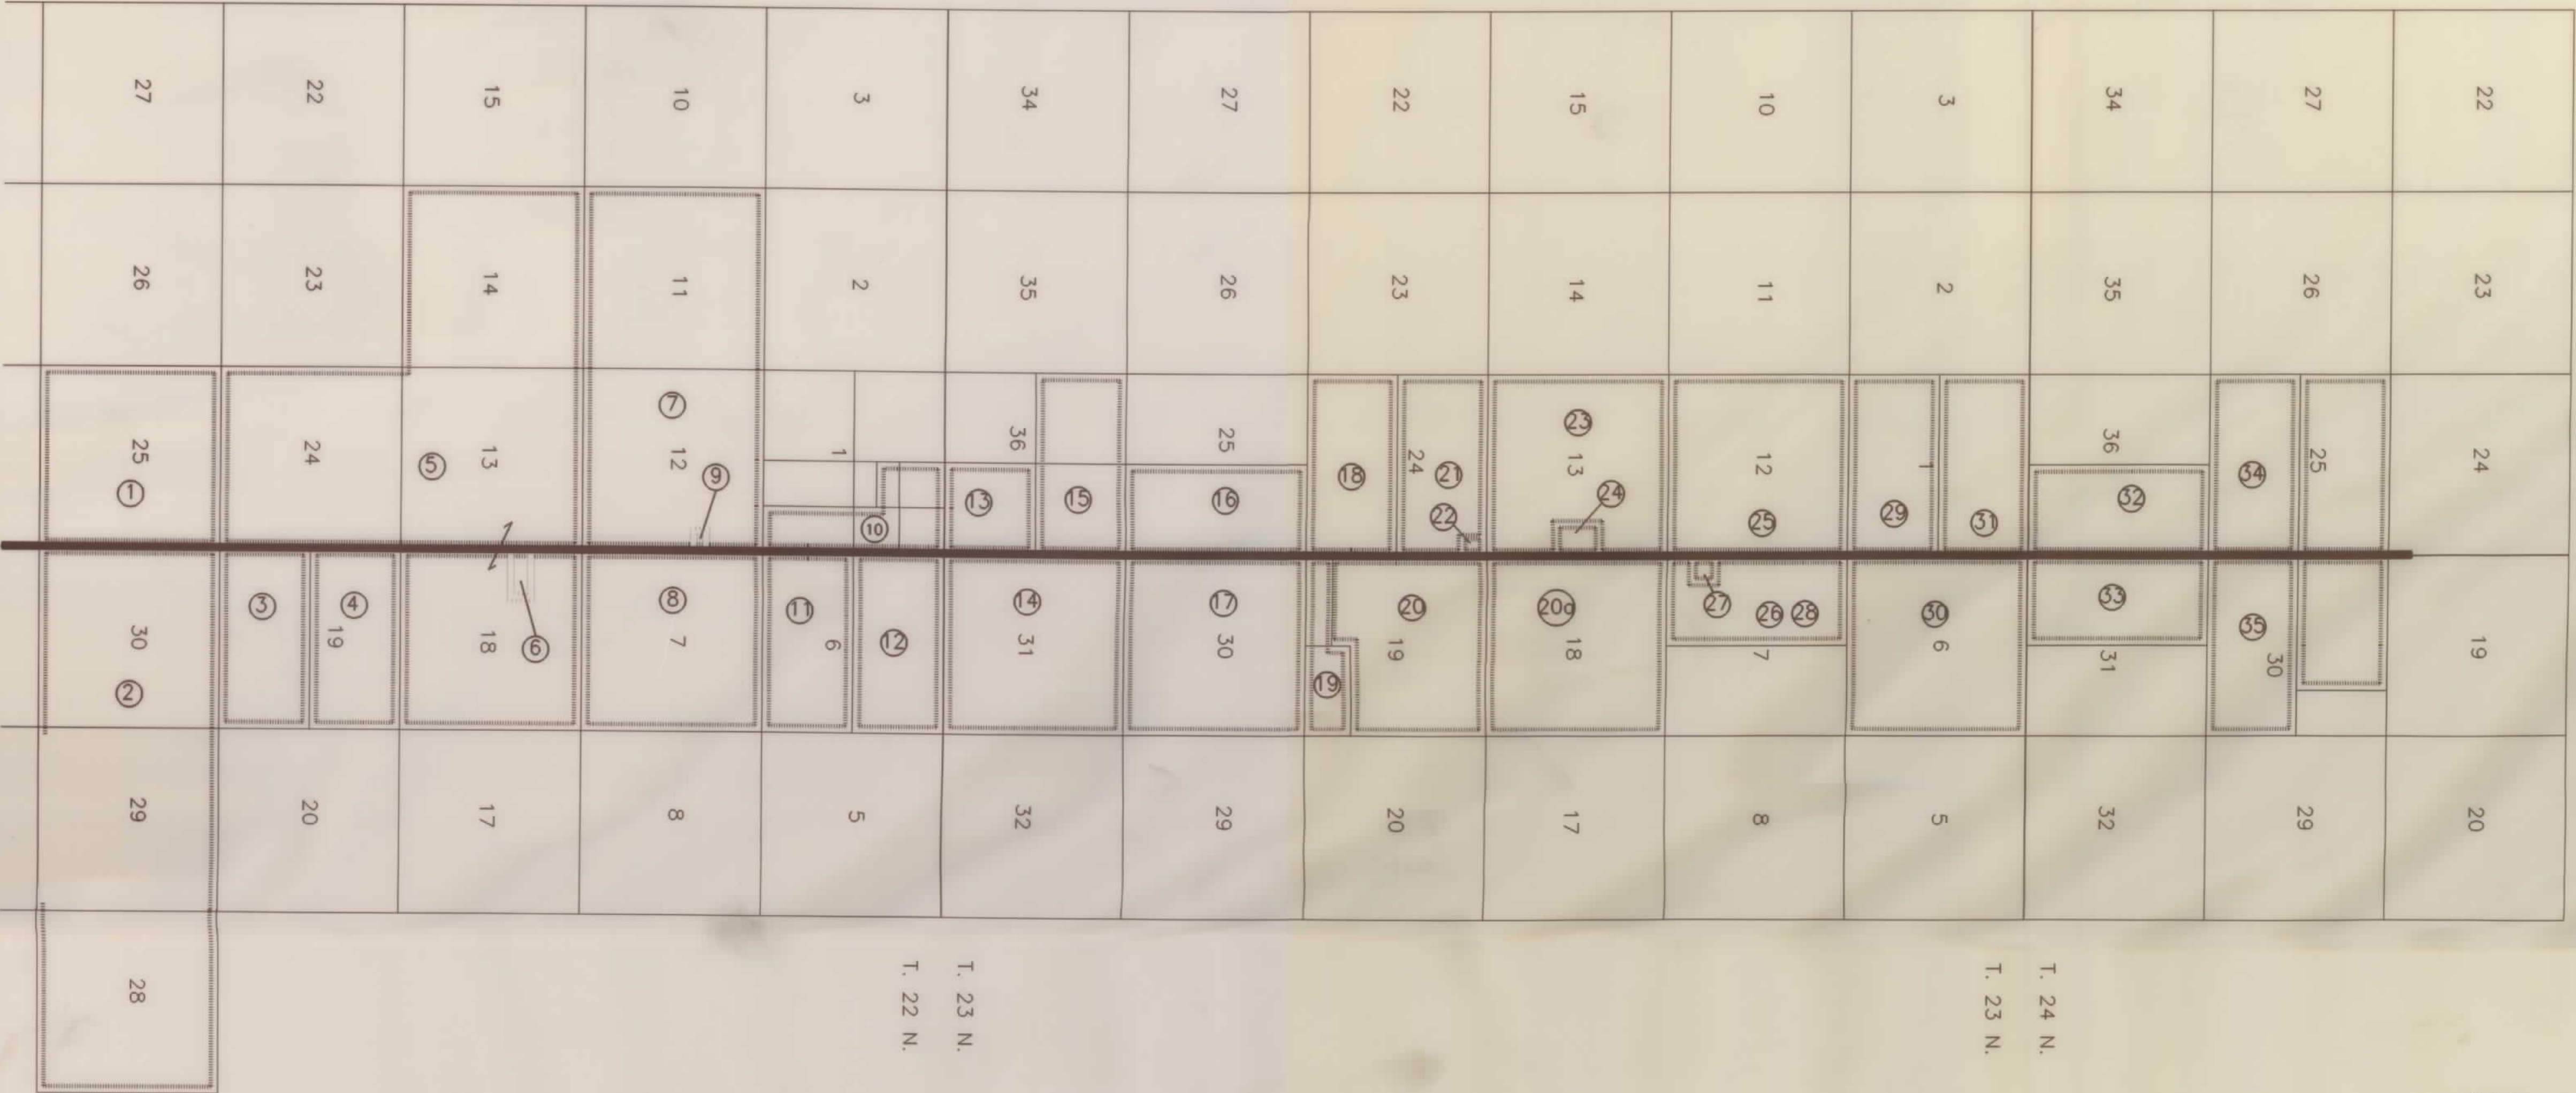

PARCEL	NAME	ADDRESS	TOTAL AREA	GROSS R/W AREA	EX. EASE AREA	NET AREA	REMAINDER		CONST. PERMIT AREA
							LEFT	RIGHT	
3	C. C. FARMS, INC.	BOX 26, VIDA, MT. 59274		4.07 AC.	1.67 AC.	2.40 AC.	-0-		
4	RUDOLPH & RUTH MARIE HAYNIE	SR 231, BOX 11, CIRCLE, MT. 59215		SEE	SHEET	5			
5	MARVEL P. & MARCELLA L. VOEGELE	BOX 551, CIRCLE, MT. 59215		SEE	SHEET	7			

STATE	PROJECT NO.	SHEET NO.
MONTANA	F 25-1(16)17	4 OF 23

17 MILES NORTH OF CIRCLE - NORTH

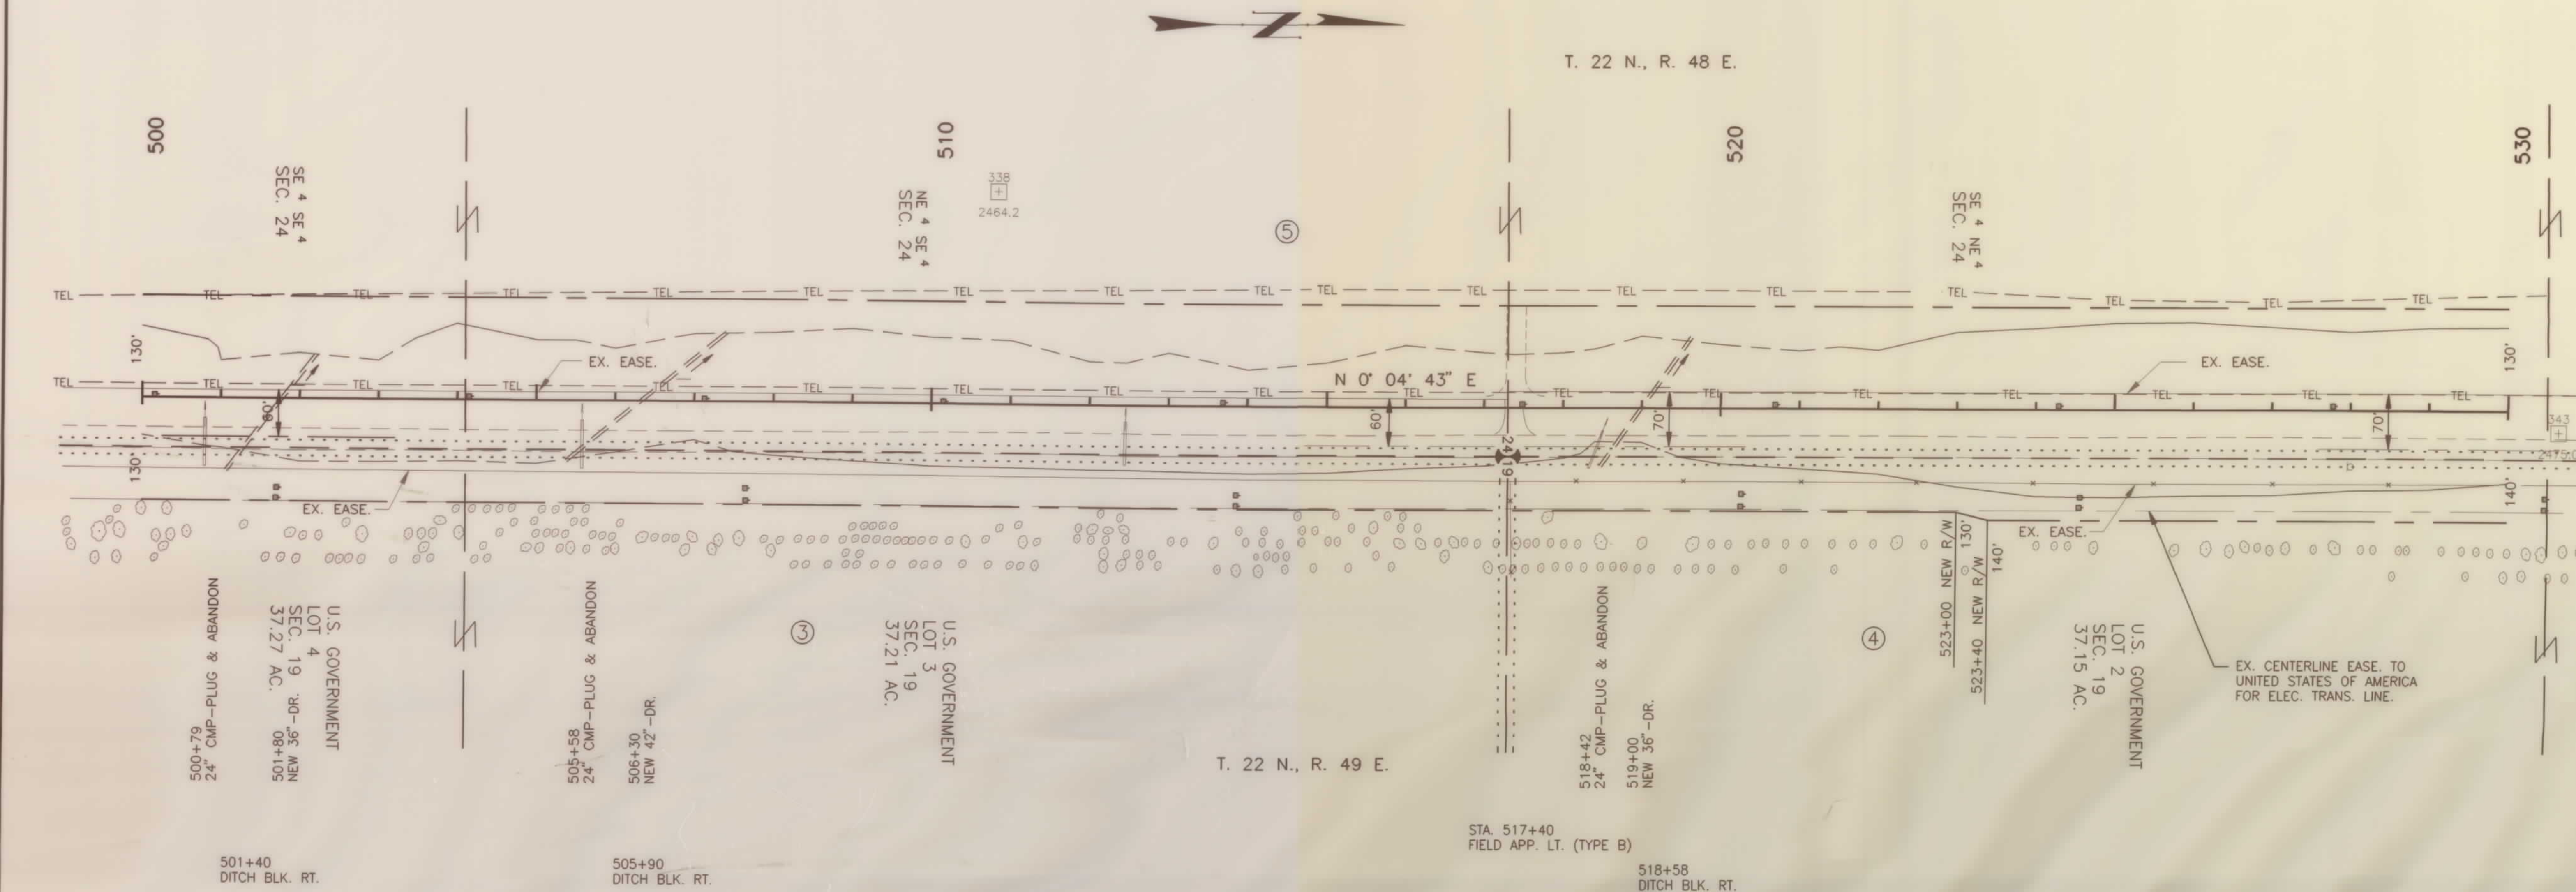

CONST. LIMITS INCLUDE SLOPE ROUNDING

CONSTRUCTION LIMITS	
TOP OF CUT	---
TOE OF FILL	- - -
MAP TRANS. TO R/W	---
MAP REVISED	---
FHWA APPROVAL	9-19-89


MONTANA DEPARTMENT OF HIGHWAYS
LAND REQUIRED FOR RIGHT OF WAY
MC CONE COUNTY

SCALE 1" = 100'
SCALE 1" = 100' MAP COMPLETED

PARCEL	NAME	ADDRESS	TOTAL AREA	GROSS R/W AREA	EX. EASE AREA	NET AREA	REMAINDER LEFT	REMAINDER RIGHT	CONST. PERMIT AREA
4	RUDOLPH & RUTH MARIE HAYNIE	SR 231, BOX 11, CIRCLE, MT. 59215		4.69 AC.	1.88 AC.	2.81 AC.	-0-		
5	MARVEL P. & MARCELLA L. VOEGELE	BOX 551, CIRCLE, MT. 59215		SEE	SHEET	7			

STATE	PROJECT NO.	SHEET NO.
MONTANA	F 25-1(16)17	5 OF 23

17 MILES NORTH OF CIRCLE - NORTH

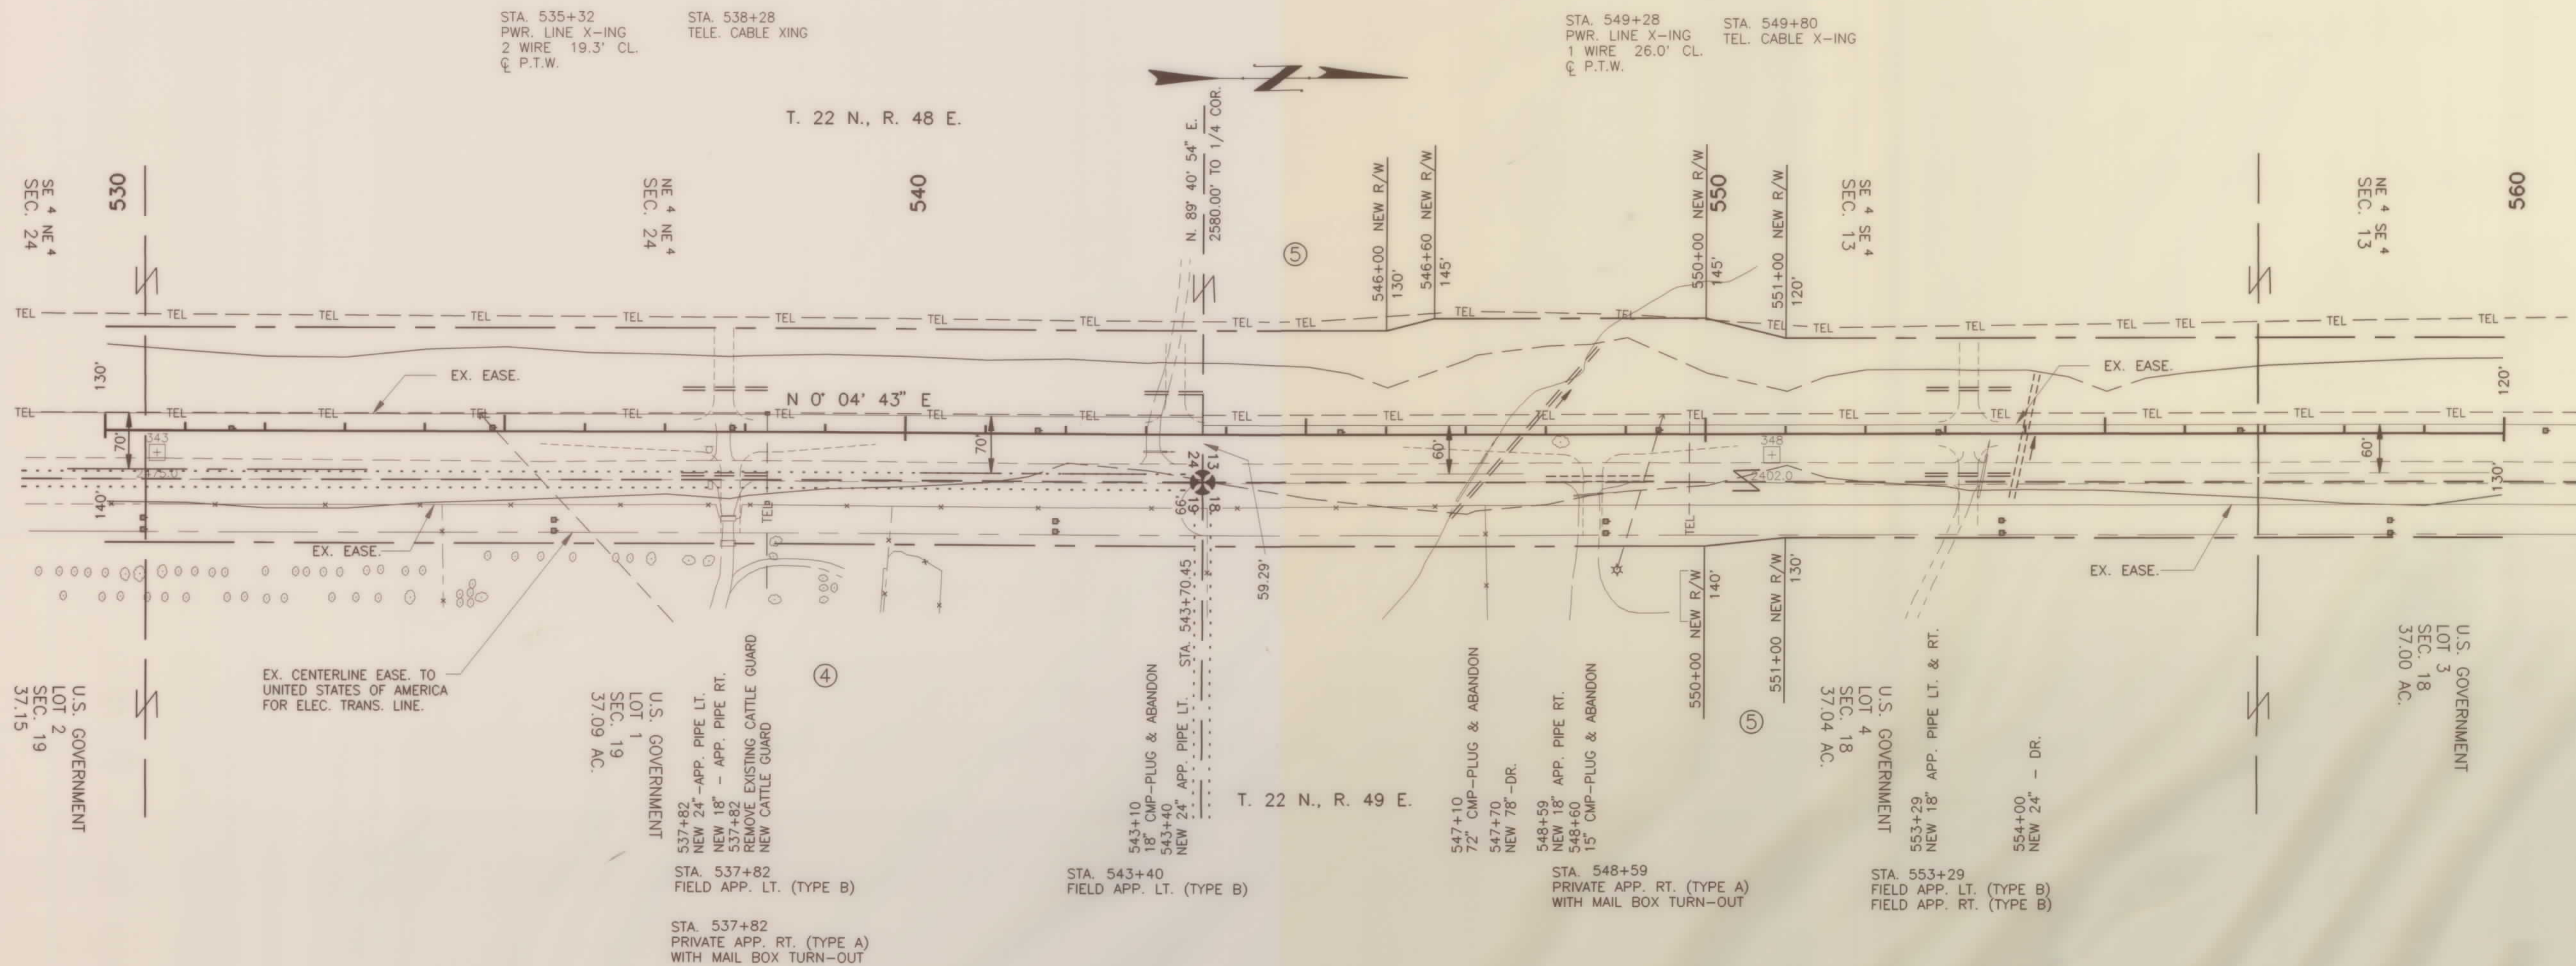

CONST. LIMITS INCLUDE SLOPE ROUNDING

CONSTRUCTION LIMITS	
TOP OF CUT	
TOE OF FILL	
MAP TRANS. TO R/W	
MAP REVISED	
FHWA APPROVAL	9-19-89

MONTANA DEPARTMENT OF HIGHWAYS
LAND REQUIRED FOR RIGHT OF WAY
MC CONE COUNTY

SCALE 1" = 100'
SCALE 1" = 100' MAP COMPLETED

PARCEL	NAME	ADDRESS	TOTAL AREA	GROSS R/W AREA	EX. EASE AREA	NET AREA	REMAINDER		CONST. PERMIT AREA
5	MARVEL P. & MARCELLA L. VOEGELE	BOX 551, CIRCLE, MT. 59215		SEE	SHEET	7			
6	EDWIN J. CURTISS	BOX 1022, COLUMBUS, MT. 59019	19.31 AC.	1.05 AC.	0.46 AC.	0.59 AC.	-0-		18.26 AC.

STATE	PROJECT NO.	SHEET NO.
MONTANA	F 25-1(16)17	6 OF 23

17 MILES NORTH OF CIRCLE - NORTH

STA. 576+49
PWR. LINE X-ING
2 WIRE 22.1' CL.
P.T.W.

STA. 579+85
TEL. CABLE X-ING

TO BE REMOVED BY CONTRACTOR
573+50 24"x57' TIMBER STRUCTURE
SEE SPECIAL PROVISIONS



T. 22 N., R. 48 E.

590

NE 1/4
SEC. 13

588


SE 1/4
SEC. 13

578+00 NEW R/W
120'
578+40 NEW R/W
130'

570

NE 1/4
SEC. 13

560

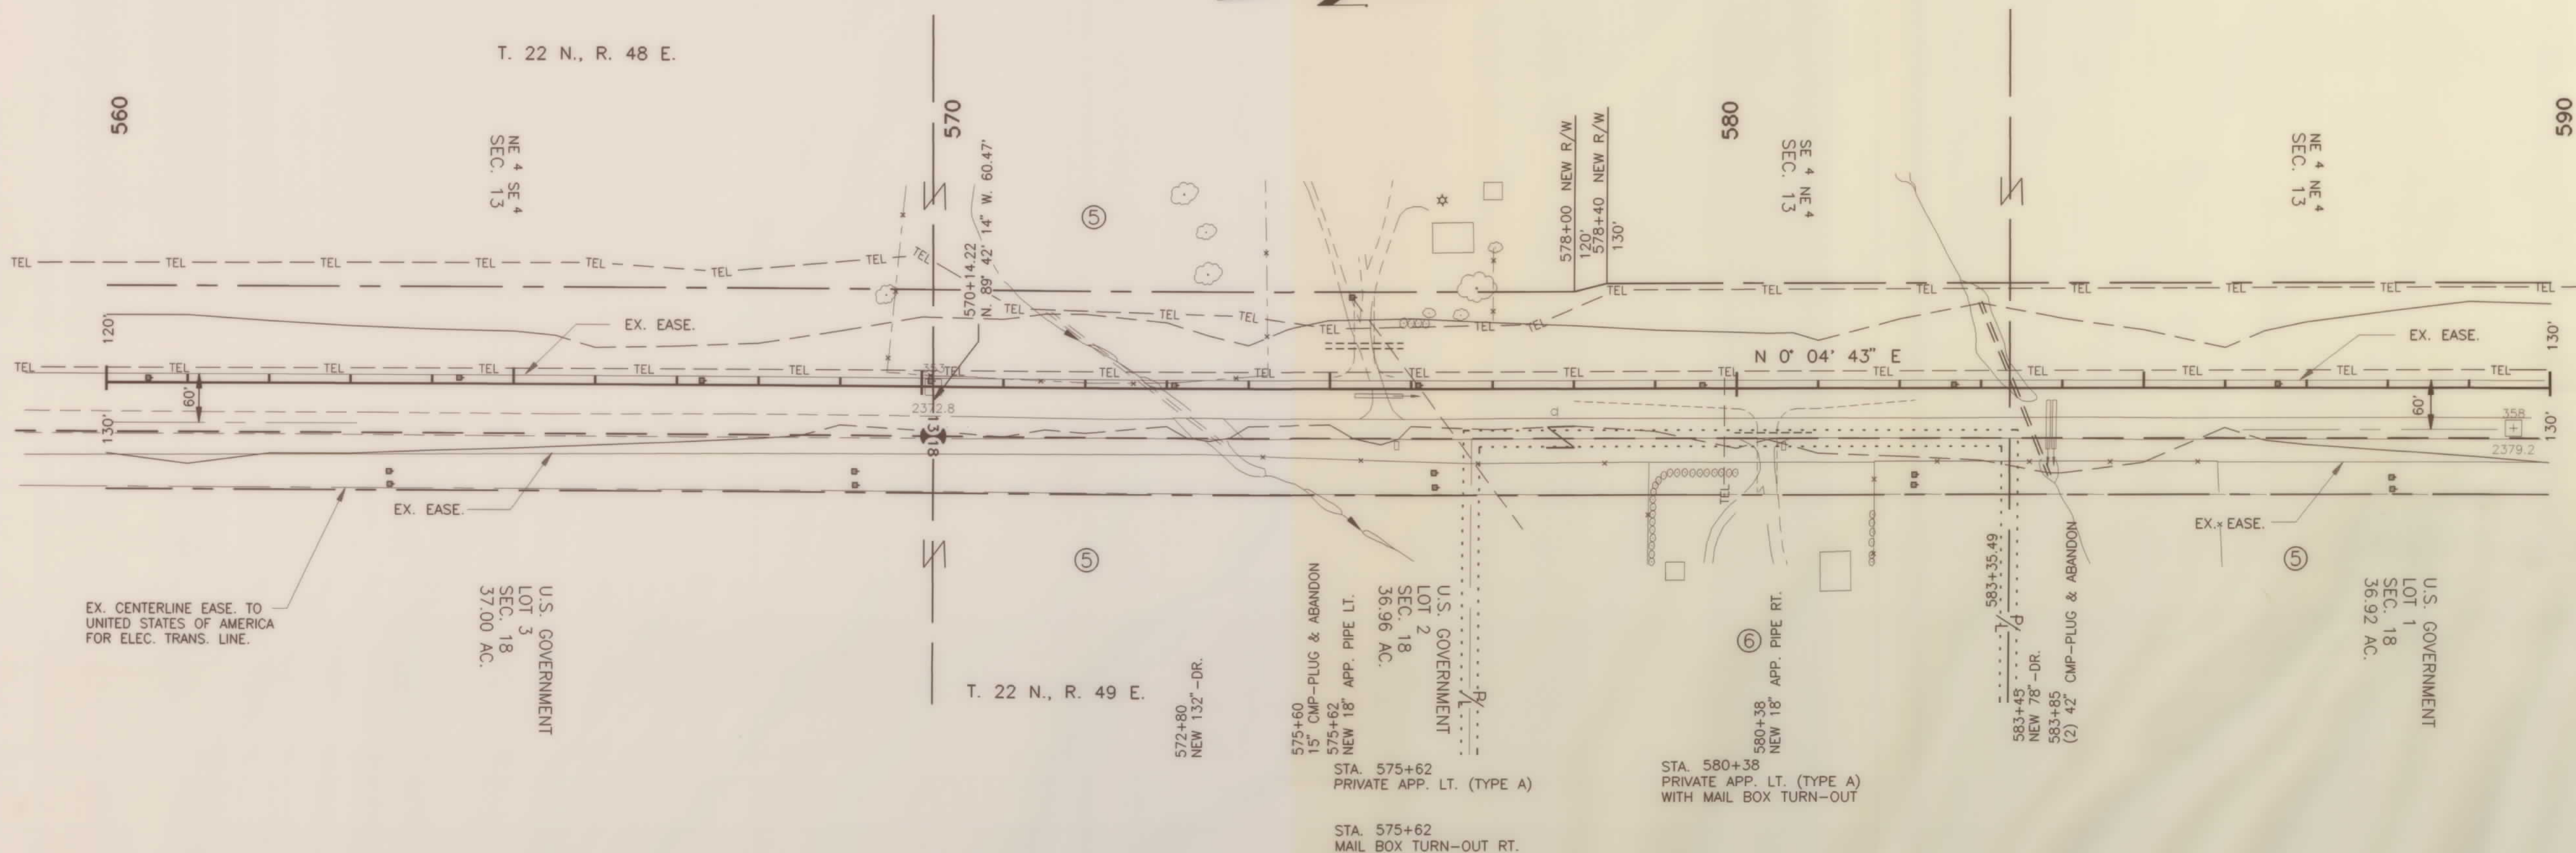

CONST. LIMITS INCLUDE SLOPE ROUNDING


CONSTRUCTION LIMITS	
TOP OF CUT	
TOE OF FILL	
MAP TRANS. TO R/W	
MAP REVISED	1-14-92
FHWA APPROVAL	9-19-89

MONTANA DEPARTMENT OF HIGHWAYS
LAND REQUIRED FOR RIGHT OF WAY
MC CONE COUNTY
SCALE 1"=100'
SCALE 1"=100' MAP COMPLETED

PARCEL	NAME	ADDRESS	TOTAL AREA	GROSS R/W AREA	EX. EASE. AREA	NET AREA	REMAINDER		CONST. PERMIT AREA
							LEFT	RIGHT	
5	MARVEL P. & MARCELLA L. VOEGELE	BOX 551, CIRCLE, MT. 59215		53.40 AC.	21.12 AC.	32.28 AC.			
7	LEO & VIOLET M. KAHM	SR 231, BOX 16, CIRCLE, MT. 59215		SEE	SHEET	8			
8	MARIE GILBERTSON	SR 231, BOX 17, CIRCLE, MT. 59215		SEE	SHEET	8			

STATE	PROJECT NO.	SHEET NO.
MONTANA	F 25-1(16)17	7 OF 23

17 MILES NORTH OF CIRCLE - NORTH

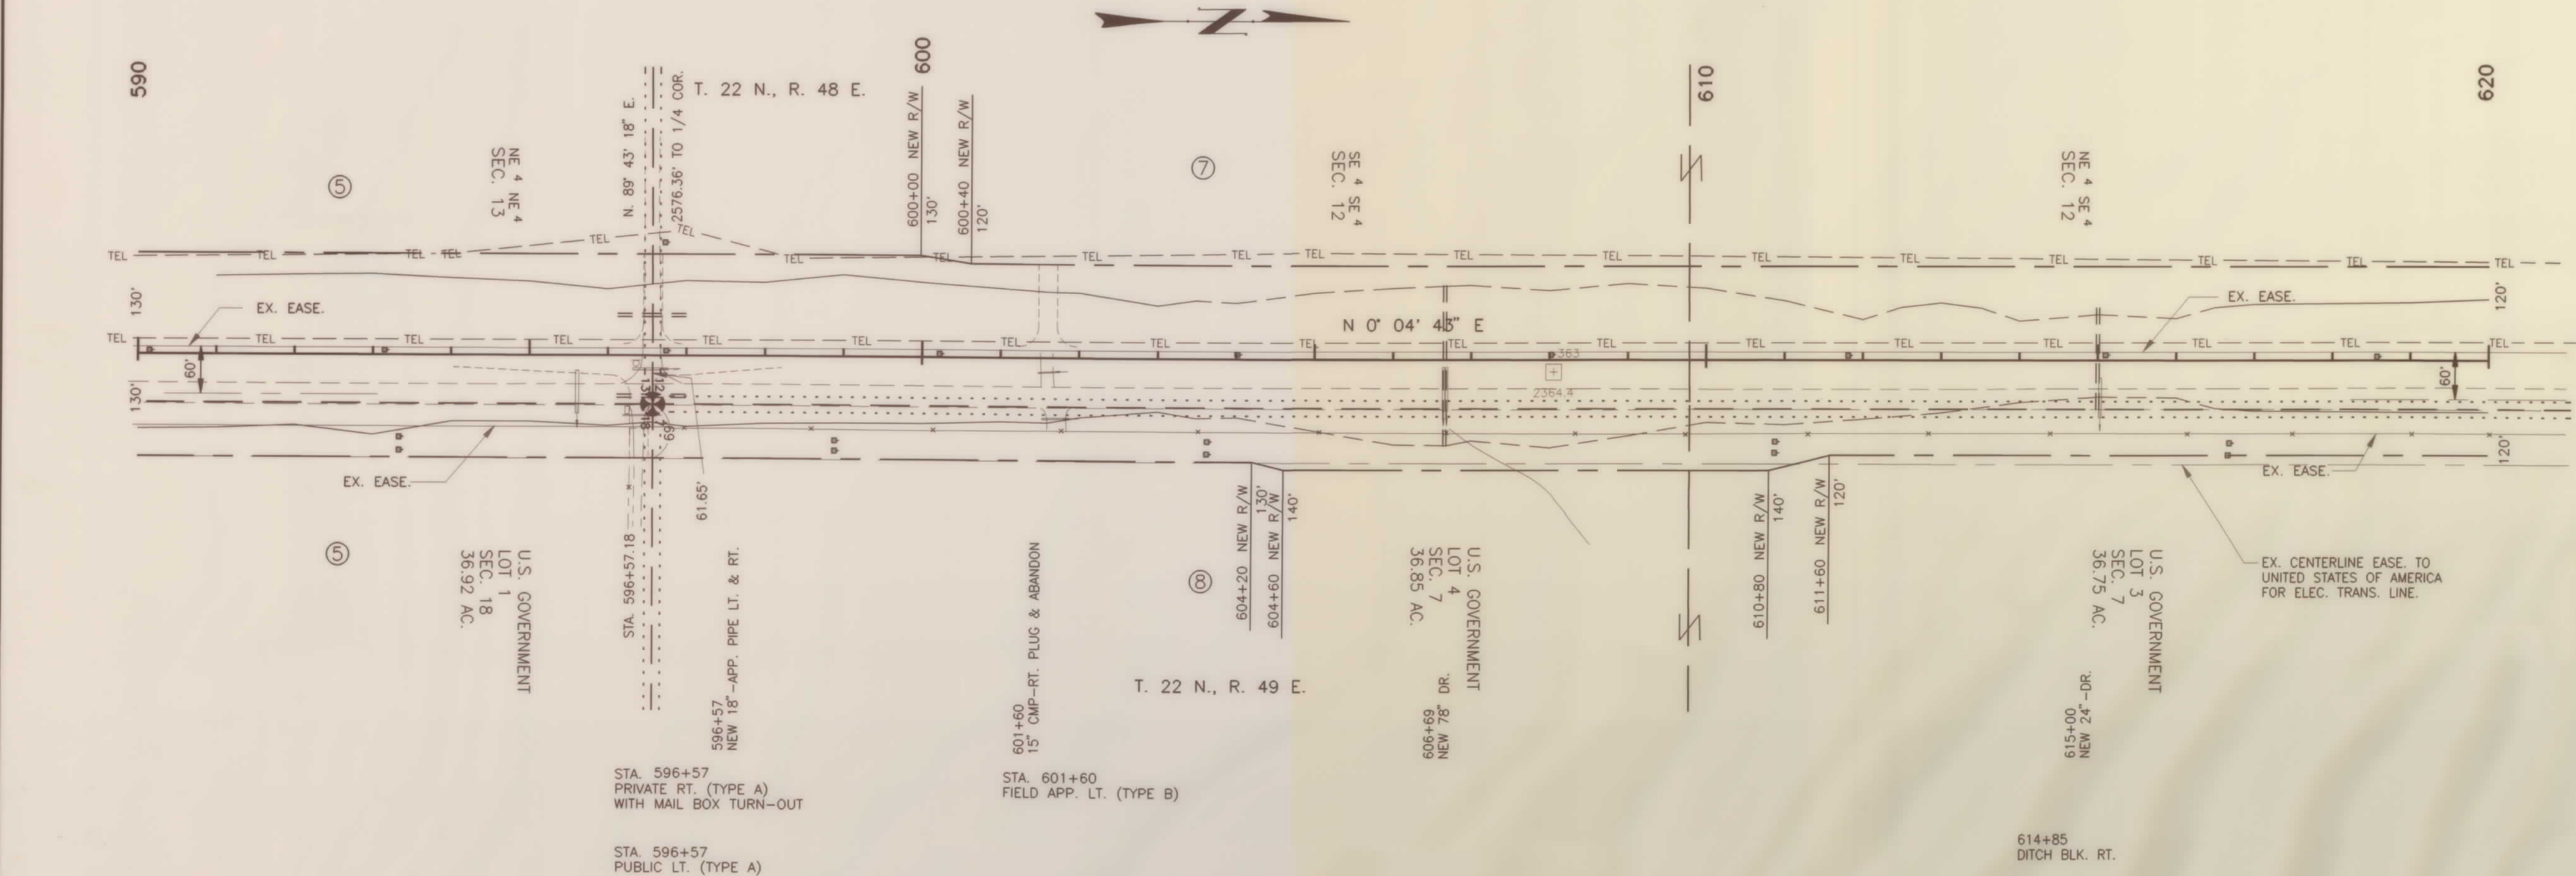

CONST. LIMITS INCLUDE SLOPE ROUNDING

CONSTRUCTION LIMITS	
TOP OF CUT	
TOE OF FILL	

MAP TRANS. TO R/W	
MAP REVISED	
FHWA APPROVAL	9-19-89


MONTANA DEPARTMENT OF HIGHWAYS
LAND REQUIRED FOR RIGHT OF WAY
MC CONE COUNTY

SCALE 1" =
SCALE 1" = 100' MAP COMPLETED

PARCEL	NAME	ADDRESS	TOTAL AREA	GROSS R/W AREA	EX. EASE. AREA	NET AREA	REMAINDER		CONST. PERMIT AREA
							LEFT	RIGHT	
7	LEO & VIOLET M. KAHM	SR 231, BOX 16, CIRCLE, MT. 59215		21.47 AC.	9.10 AC.	12.37 AC.		-0-	
8	MARIE GILBERTSON	SR 231, BOX 17, CIRCLE, MT. 59215		7.40 AC.	3.64 AC.	3.76 AC.	-0-		
9	IMMANUEL LUTHERAN CONGREGATION	UNKNOWN	3.03 AC.	1.15 AC.	0.00 AC.	1.15 AC.	1.88 AC.	-0-	
10	MARIE GILBERTSON	SR 231, BOX 17, CIRCLE, MT. 59215		SEE SHEET		10			

STATE	PROJECT NO.	SHEET NO.
MONTANA	F 25-1(16)17	8 OF 23

17 MILES NORTH OF CIRCLE - NORTH

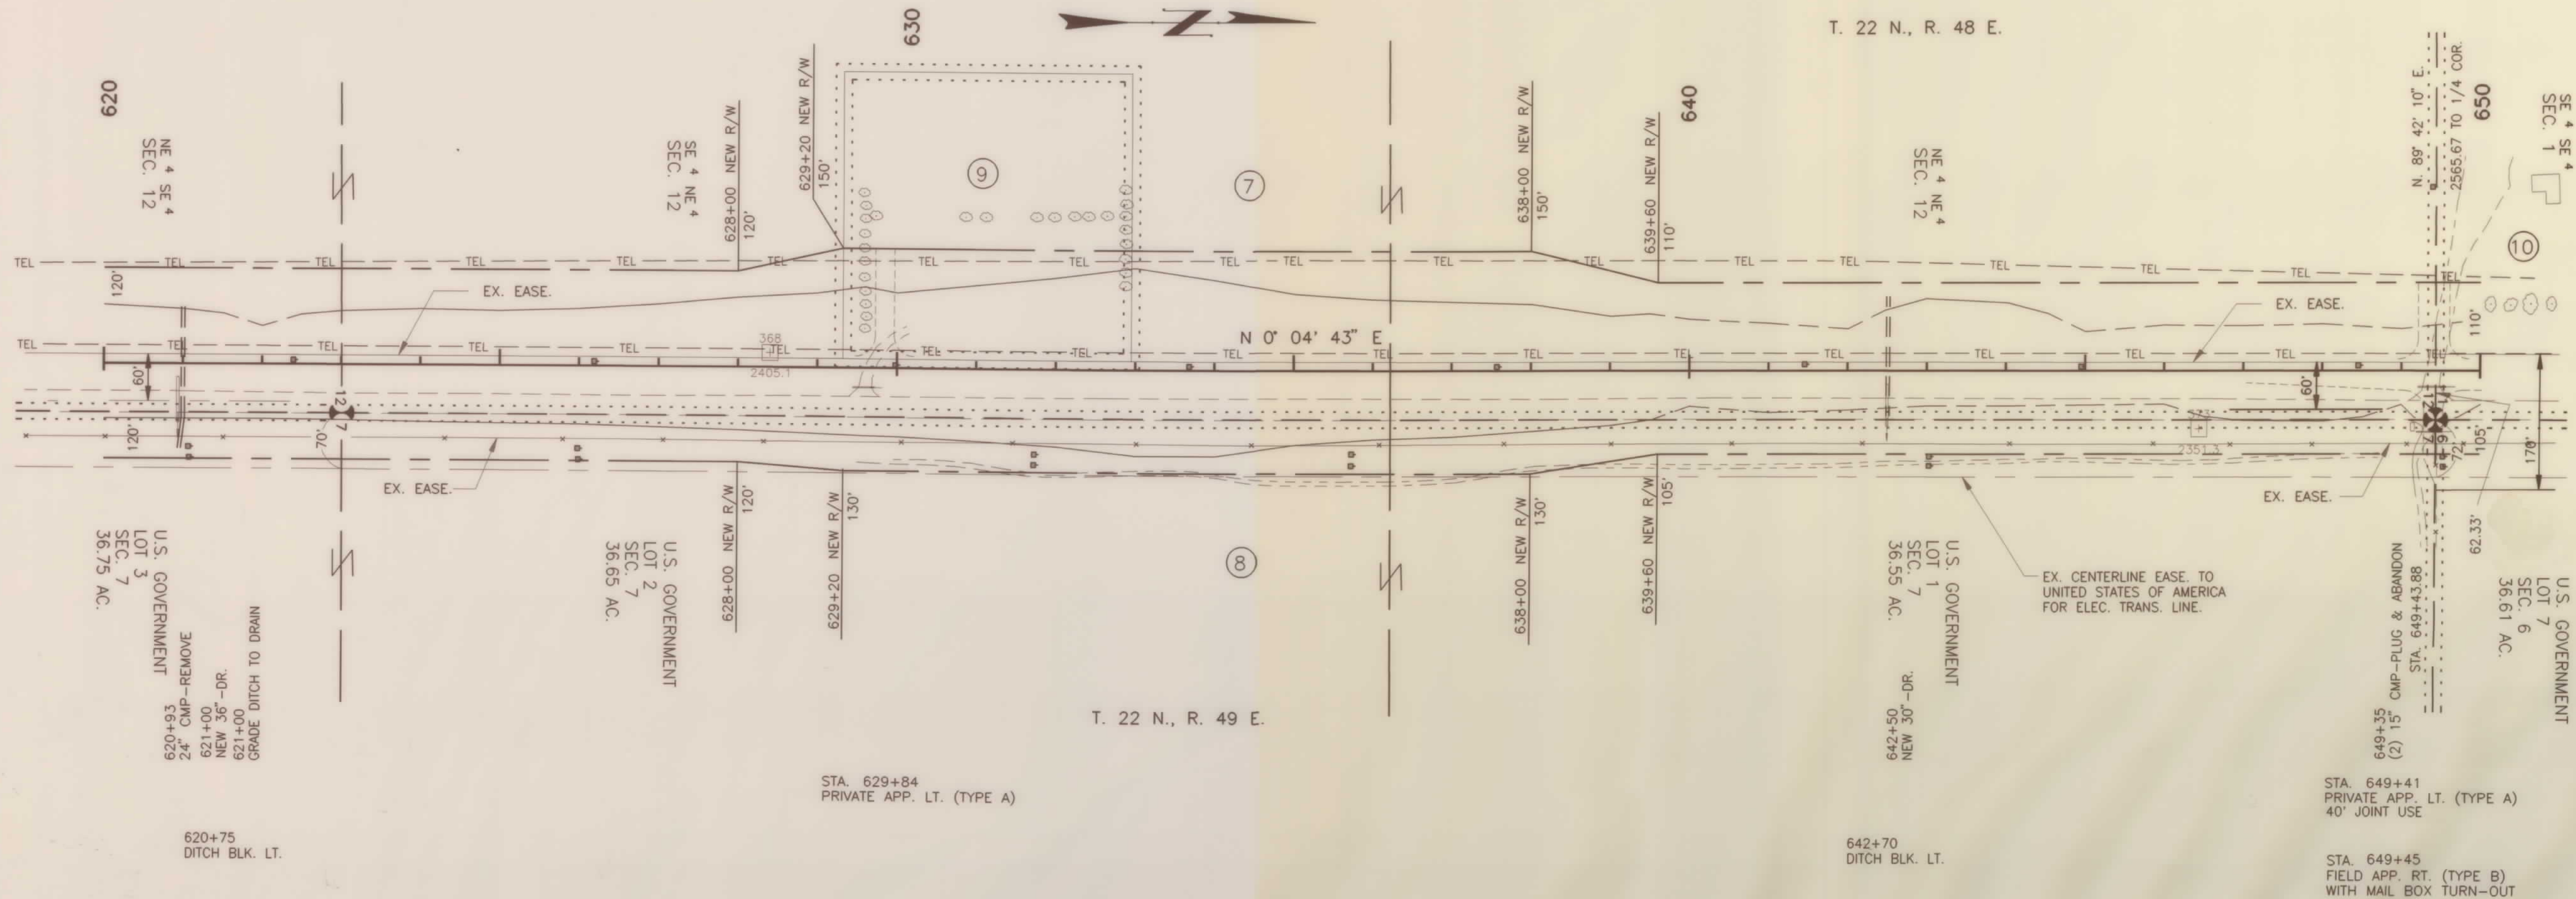

CONST. LIMITS INCLUDE SLOPE ROUNDING


CONSTRUCTION LIMITS	
TOP OF CUT	
TOE OF FILL	
MAP TRANS. TO R/W	3-13-92
MAP REVISED	9-19-92
FHWA APPROVAL	

MONTANA DEPARTMENT OF HIGHWAYS
LAND REQUIRED FOR RIGHT OF WAY
MC CONE COUNTY
SCALE 1"=100' MAP COMPLETED

PARCEL	NAME	ADDRESS	TOTAL AREA	GROSS R/W AREA	EX. EASE AREA	NET AREA	REMAINDER		CONST. PERMIT AREA
							LEFT	RIGHT	
10	MARIE GILBERTSON	SR 231, BOX 17, CIRCLE, MT. 59215		22.09 AC.	10.07 AC.	12.02 AC.		-0-	
12	V & J WAGNER, INC.	SR 231, BOX 3, CIRCLE, MT. 59215		3.84 AC.	1.70 AC.	2.14 AC.	-0-	-0-	
13	STATE OF MONTANA	BOX 1021, LEWISTOWN, MT. 59457		SEE	SHEET	11			
14	VERN L. & MYRTLE C. VINE	RT. 1, BOX 40, VIDA, MT. 59274		SEE	SHEET	12			

STATE	PROJECT NO.	SHEET NO.
MONTANA	F 25-1(18)17	10 OF 23

17 MILES NORTH OF CIRCLE - NORTH

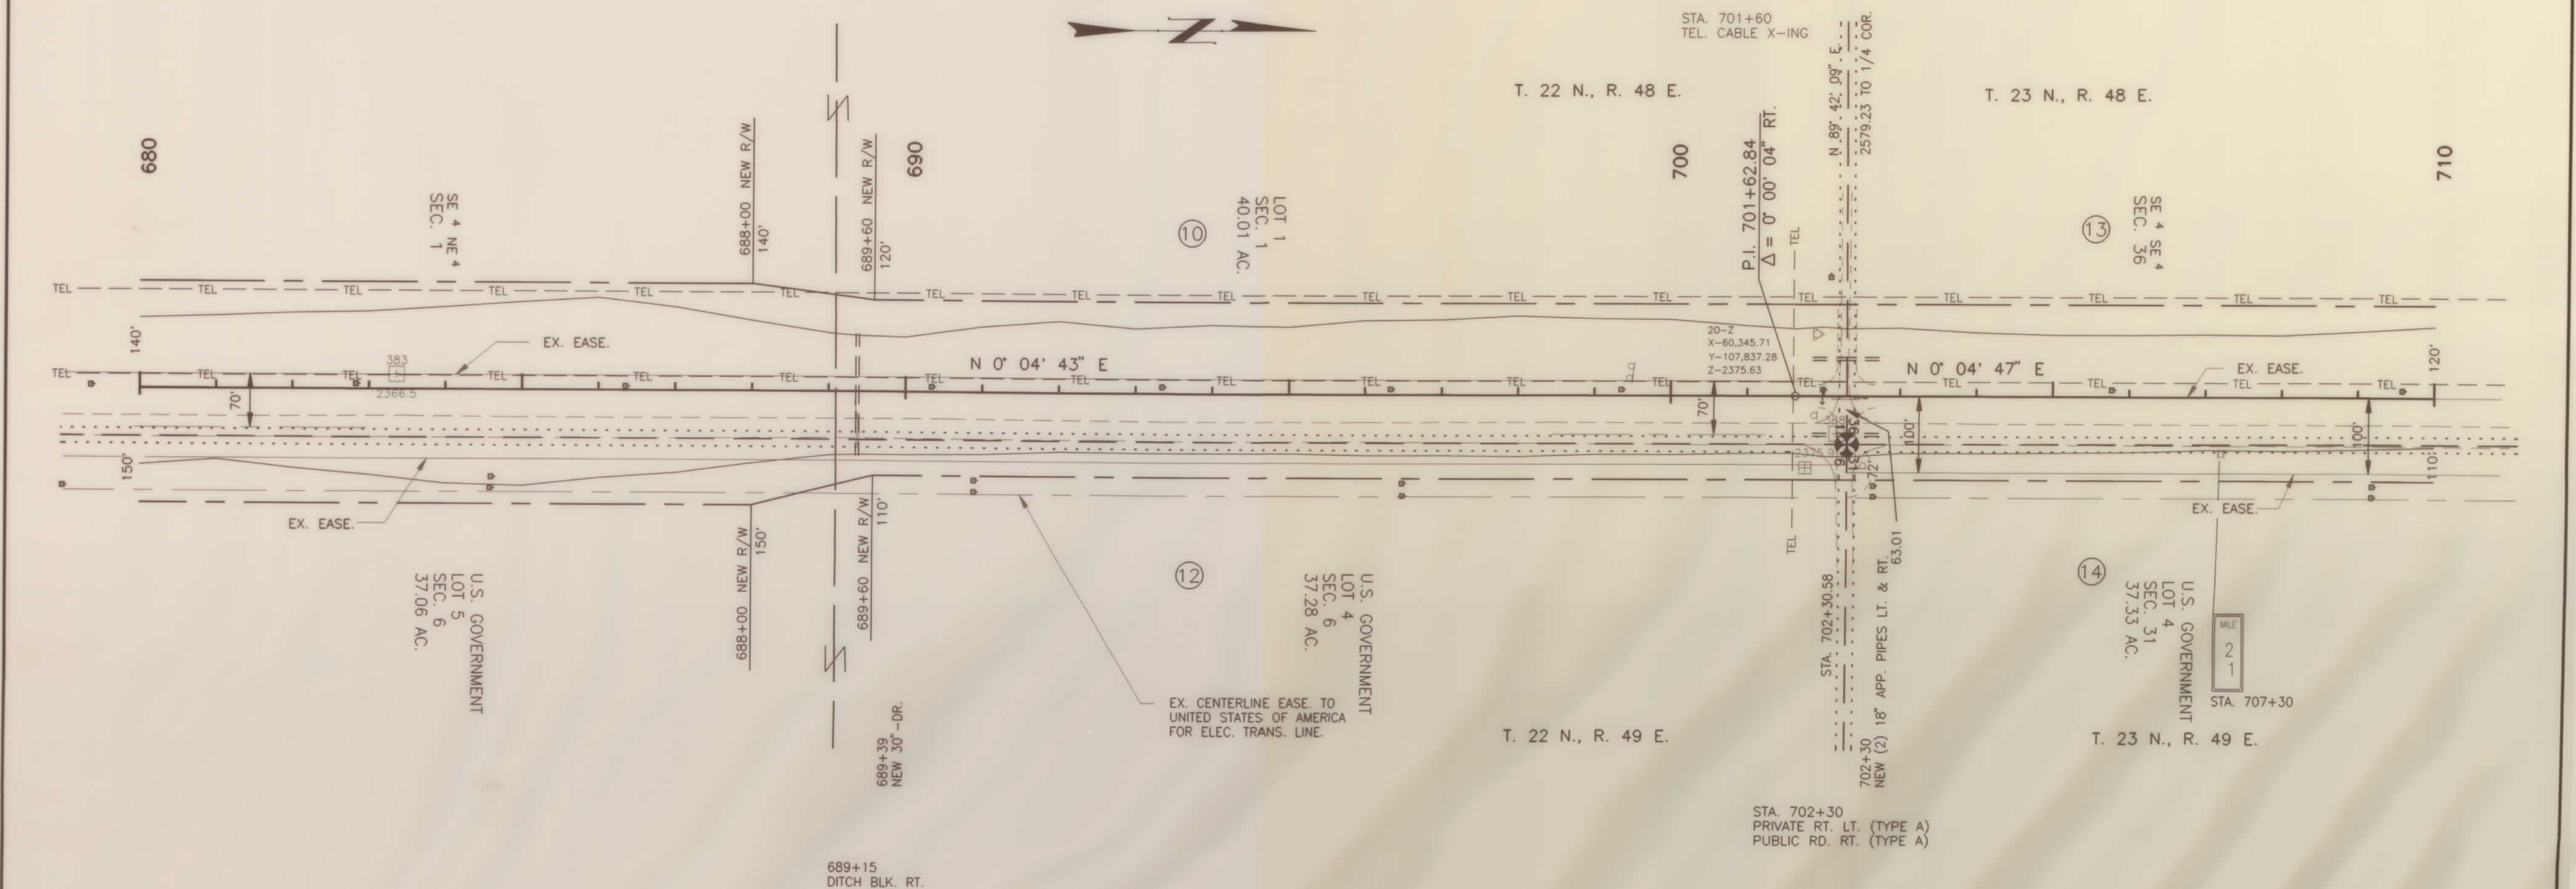

CONST. LIMITS INCLUDE SLOPE ROUNDING

CONSTRUCTION LIMITS	TOP OF CUT	TOE OF FILL
MAP TRANS. TO R/W	MAP REVISED	FHWA APPROVAL
9-19-89		


MONTANA DEPARTMENT OF HIGHWAYS
LAND REQUIRED FOR RIGHT OF WAY
MC CONE COUNTY
SCALE 1" = 100'
MAP COMPLETED _____

PARCEL	NAME	ADDRESS	TOTAL AREA	GROSS R/W AREA	EX. EASE AREA	NET AREA	REMAINDER		CONST. PERMIT AREA
							LEFT	RIGHT	
13	STATE OF MONTANA	BOX 1021, LEWISTOWN, MT. 59457		10.59 AC.	3.64 AC.	6.95 AC.		-0-	
14	VERN L. & MYRTLE C. VINE	RT. 1, BOX 40, VIDA, MT. 59274		SEE	SHEET	12			
15	D BAR R, INC.	RT. 1, BOX 49, VIDA, MT. 59274		SEE	SHEET	12			

STATE	PROJECT NO.	SHEET NO.
MONTANA	F 25-1(16)17	11 OF 23

17 MILES NORTH OF CIRCLE - NORTH

NOTE: PARCEL 13 SUBJECT TO LIFE ESTATE IN FAVOR OF KERMIT ERICKSON AND DELLA J. ERICKSON HUSBAND & WIFE.

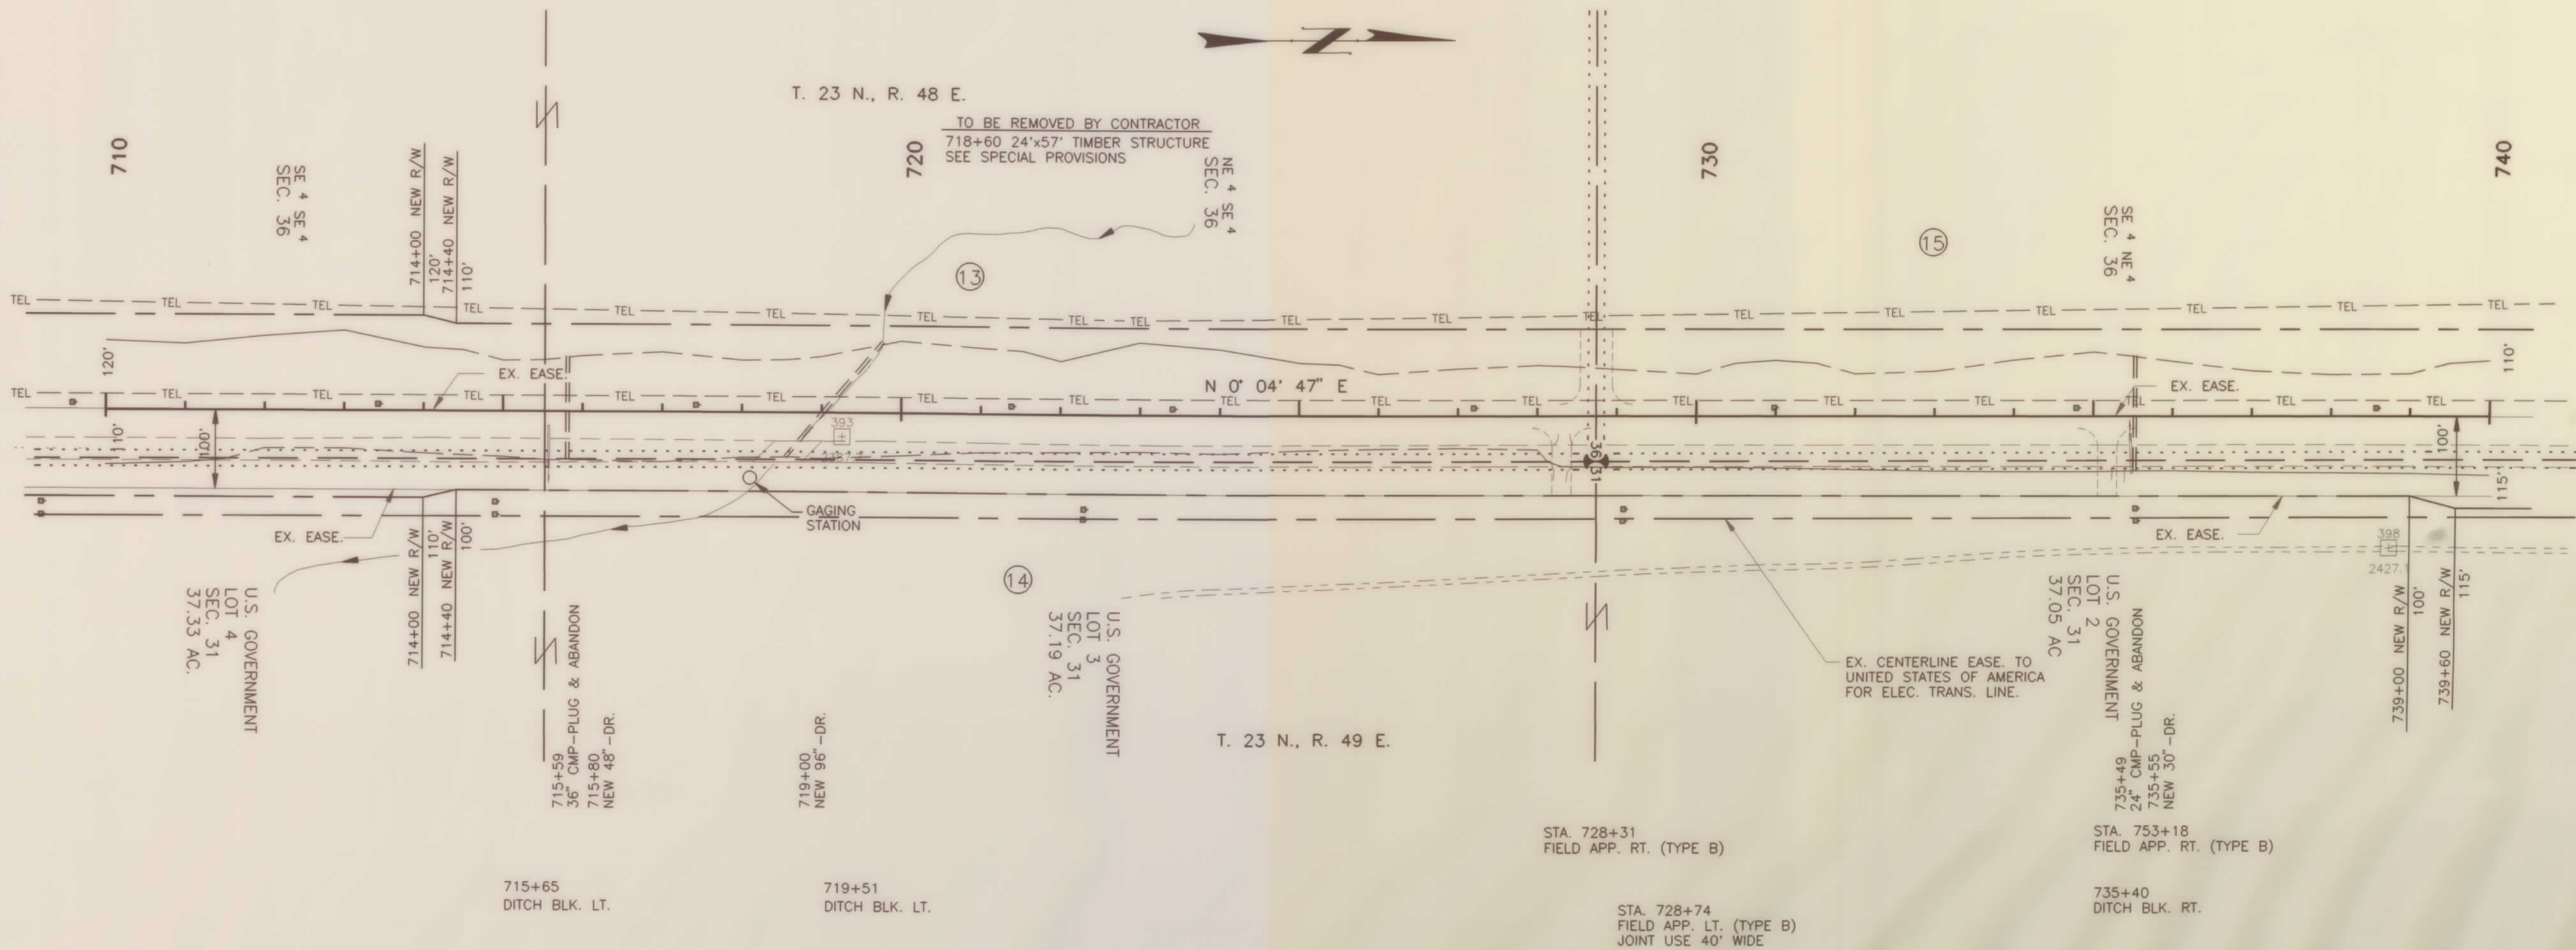

CONST. LIMITS INCLUDE SLOPE ROUNDING

CONSTRUCTION LIMITS	
TOP OF CUT	---
TOE OF FILL	---
MAP TRANS. TO R/W	---
MAP REVISED	---
FHWA APPROVAL	9-19-89


MONTANA DEPARTMENT OF HIGHWAYS
LAND REQUIRED FOR RIGHT OF WAY
MC CONE COUNTY
SCALE 1" = 100'
SCALE 1" = 100' MAP COMPLETED

PARCEL	NAME	ADDRESS	TOTAL AREA	GROSS R/W AREA	EX. EASE. AREA	NET AREA	REMAINDER		CONST. PERMIT AREA
							LEFT	RIGHT	
14	VERN L. & MYRTLE C. VINE	RT. 1, BOX 40, VIDA, MT. 59274		6.04 AC.	4.98 AC.	1.06 AC.	-0-		
15	D BAR R, INC.	RT. 1, BOX 49, VIDA, MT. 59274		10.63 AC.	3.34 AC.	7.29 AC.		-0-	
16	DEAN & LORAIN SCHILLINGER	1806 MARIPOSA LANE, BILLINGS, MT. 59101		SEE SHEET	14				
17	SCHOCK POLLED HEREFORD CO.	RT. 1, BOX 16, VIDA, MT. 59274		SEE SHEET	14				

STATE	PROJECT NO.	SHEET NO.
MONTANA	F 25-1(16)17	12 OF 23

17 MILES NORTH OF CIRCLE - NORTH

NOTE 1: EASEMENT GIVEN TO SCHOOL DISTRICT FROM STATE OF MONTANA, 1948, WITH CLAUSE "IF CEASED TO BE USED AS SCHOOL, REVERTS BACK TO STATE OF MONTANA". D BAR R, INC. PURCHASED ENTIRE OWNERSHIP TRACT, 1989.

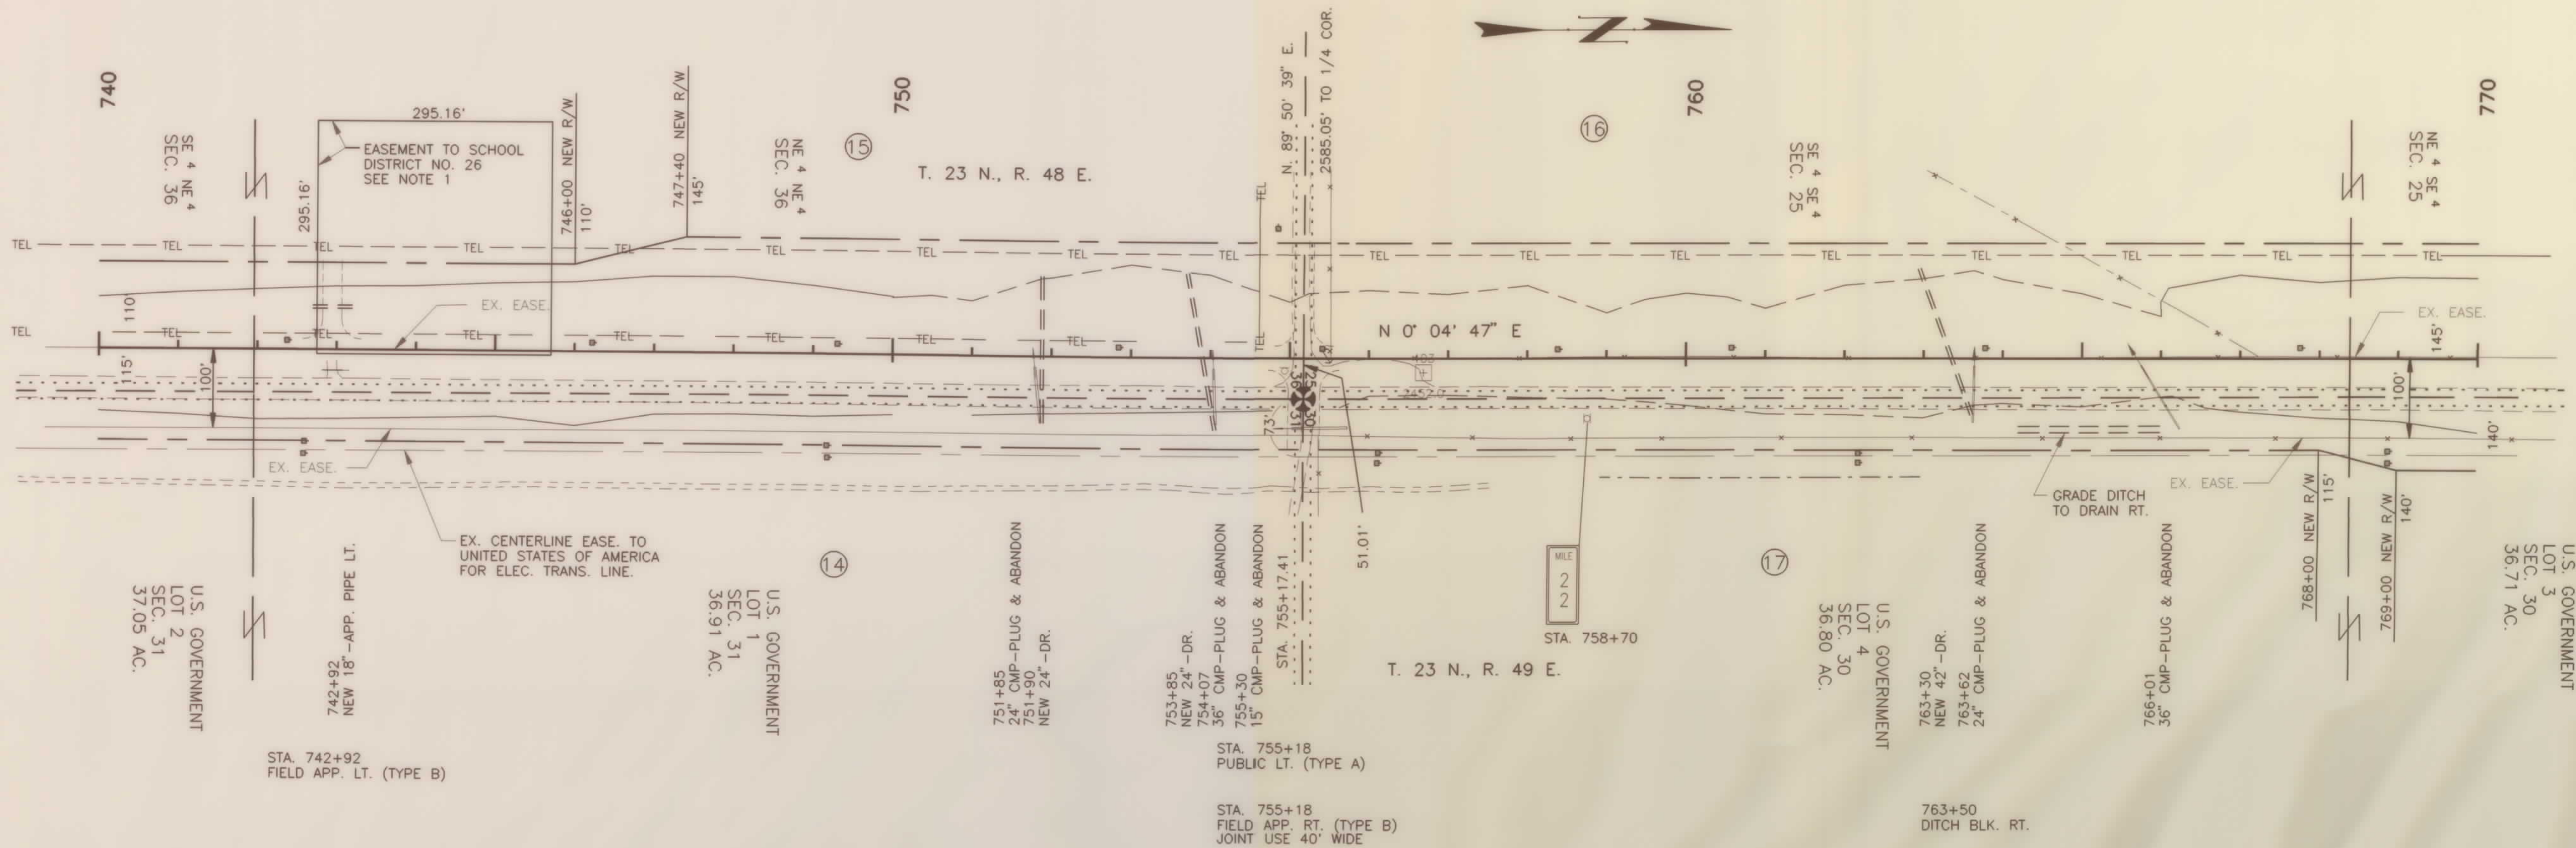

CONST. LIMITS INCLUDE SLOPE ROUNDING


CONSTRUCTION LIMITS	
TOP OF CUT	_____
TOE OF FILL	_____
MAP TRANS. TO R/W	_____
MAP REVISED	_____
FHWA APPROVAL	9-19-89

MONTANA DEPARTMENT OF HIGHWAYS
LAND REQUIRED FOR RIGHT OF WAY
MC CONE
COUNTY
SCALE 1" = 100'
MAP COMPLETED _____

PARCEL	NAME	ADDRESS	TOTAL AREA	GROSS R/W AREA	EX. EASE. AREA	NET AREA	REMAINDER		CONST. PERMIT AREA
16	DEAN & LORAIN SCHILLINGER	1806 MARIPOSA LANE, BILLINGS, MT. 59101		SEE	SHEET	14			
17	SCHOCK POLLED HEREFORD CO.	RT. 1, BOX 16, VIDA, MT. 59274		SEE	SHEET	14			

STATE	PROJECT NO.	SHEET NO.
MONTANA	F 25-1(16)17	13 OF 23

17 MILES NORTH OF CIRCLE - NORTH

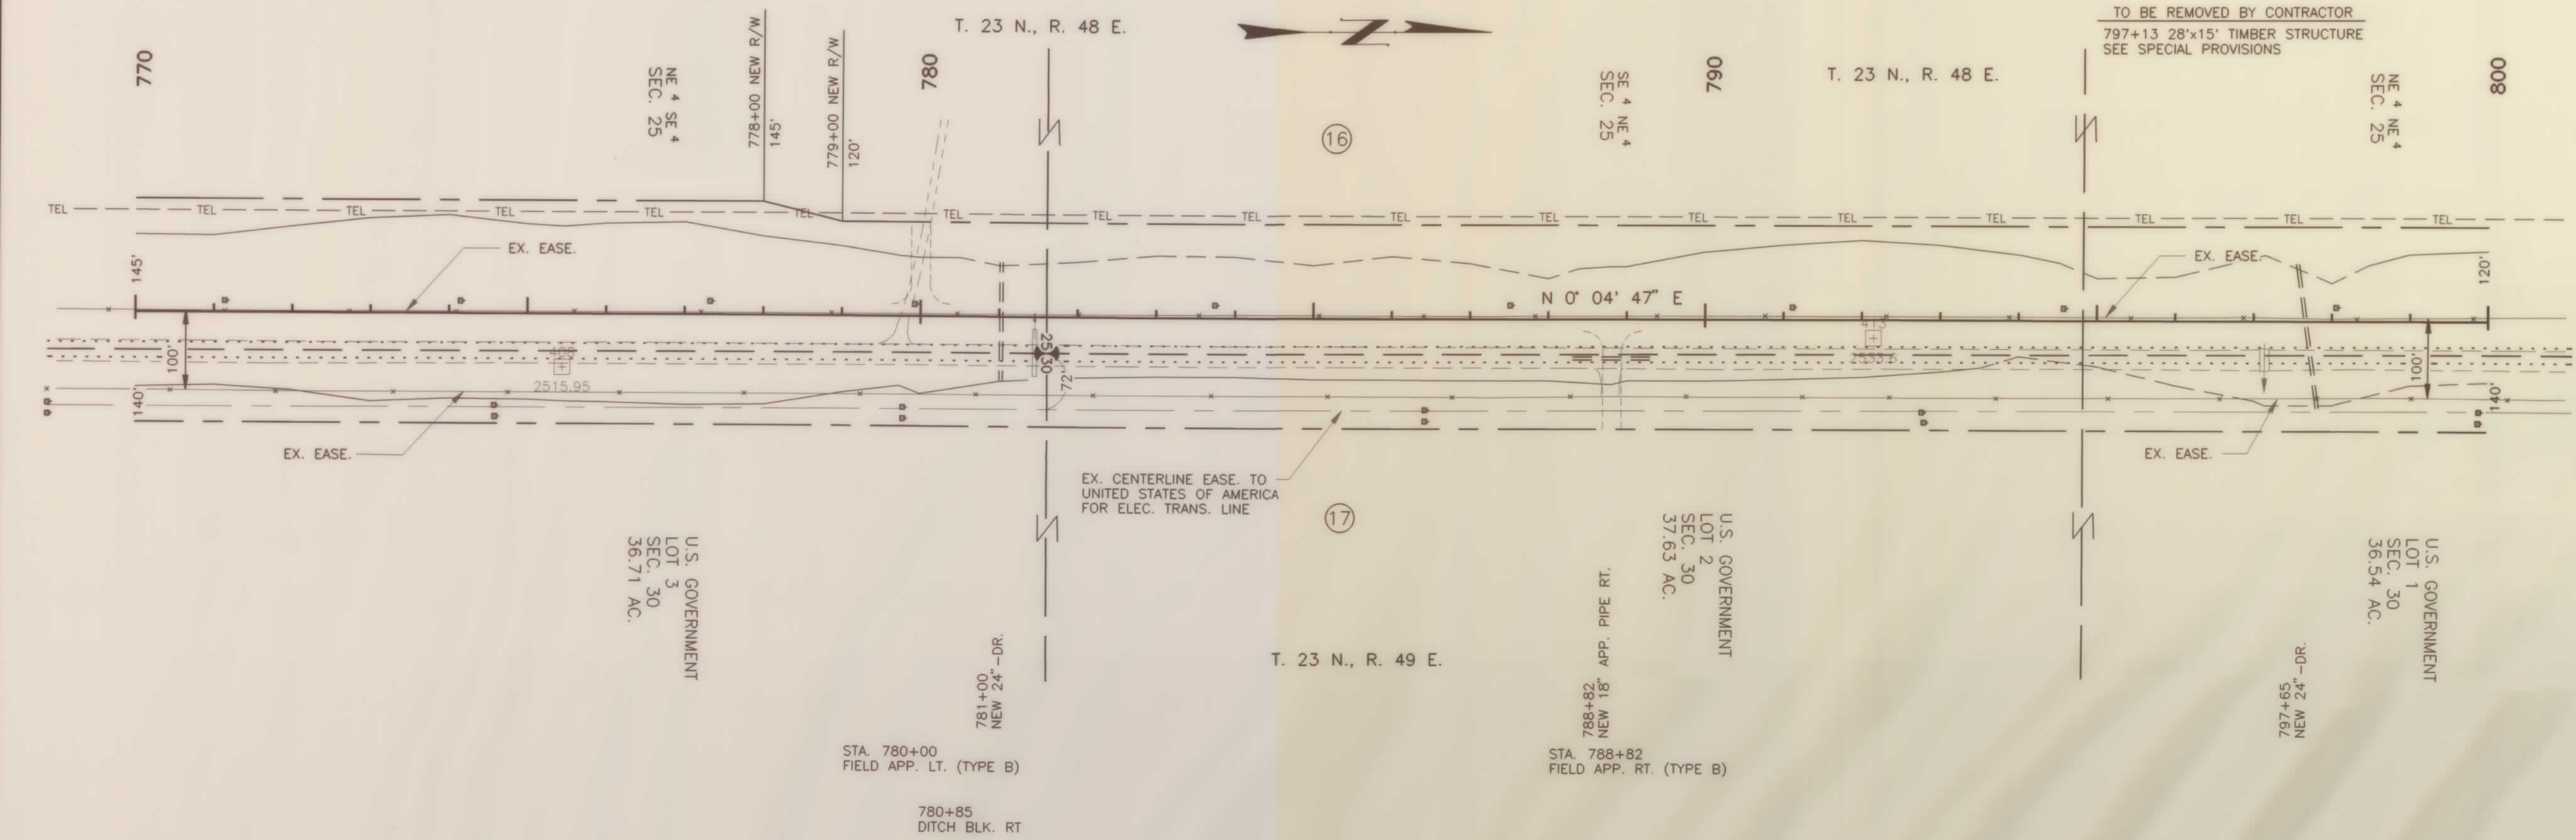

CONST. LIMITS INCLUDE SLOPE ROUNDING


CONSTRUCTION LIMITS	
TOP OF CUT	
TOE OF FILL	
MAP TRANS. TO R/W	
MAP REVISED	
FHWA APPROVAL	9-19-89

MONTANA DEPARTMENT OF HIGHWAYS
LAND REQUIRED FOR RIGHT OF WAY
MC CONE COUNTY
SCALE 1" = 100'
MAP COMPLETED

PARCEL	NAME	ADDRESS	TOTAL AREA	GROSS R/W AREA	EX. EASE AREA	NET AREA	REMAINDER		CONST. PERMIT AREA
							LEFT	RIGHT	
16	DEAN & LORAIN SCHILLINGER	1806 MARIPOSA LANE, BILLINGS, MT. 59101		21.49 AC.	6.07 AC.	15.42 AC.		-0-	
17	SCHOCK POLLED HEREFORD CO.	RT. 1, BOX 16, VIDA, MT. 59274		10.64 AC.	6.07 AC.	4.57 AC.	-0-		
18	JAMES A. SCHILLINGER	RT. 2, BOX 48, VIDA, MT. 59274		SEE SHEET	SEE SHEET	15			
19	EVERETT J. & DOROTHY L. HOFLAND	2211 SIXTH AVE. EAST, WILLISTON, N.D. 58801		3.01 AC.	1.02 AC.	1.99 AC.		-0-	
20	JANINE M. KELLY & KAREN K. HYATT	BOX 60, SHELL RT., GREYBULL, WY.		SEE SHEET	SEE SHEET	17			

STATE	PROJECT NO.	SHEET NO.
MONTANA	F 25-1(16)17	14 OF 23

17 MILES NORTH OF CIRCLE - NORTH

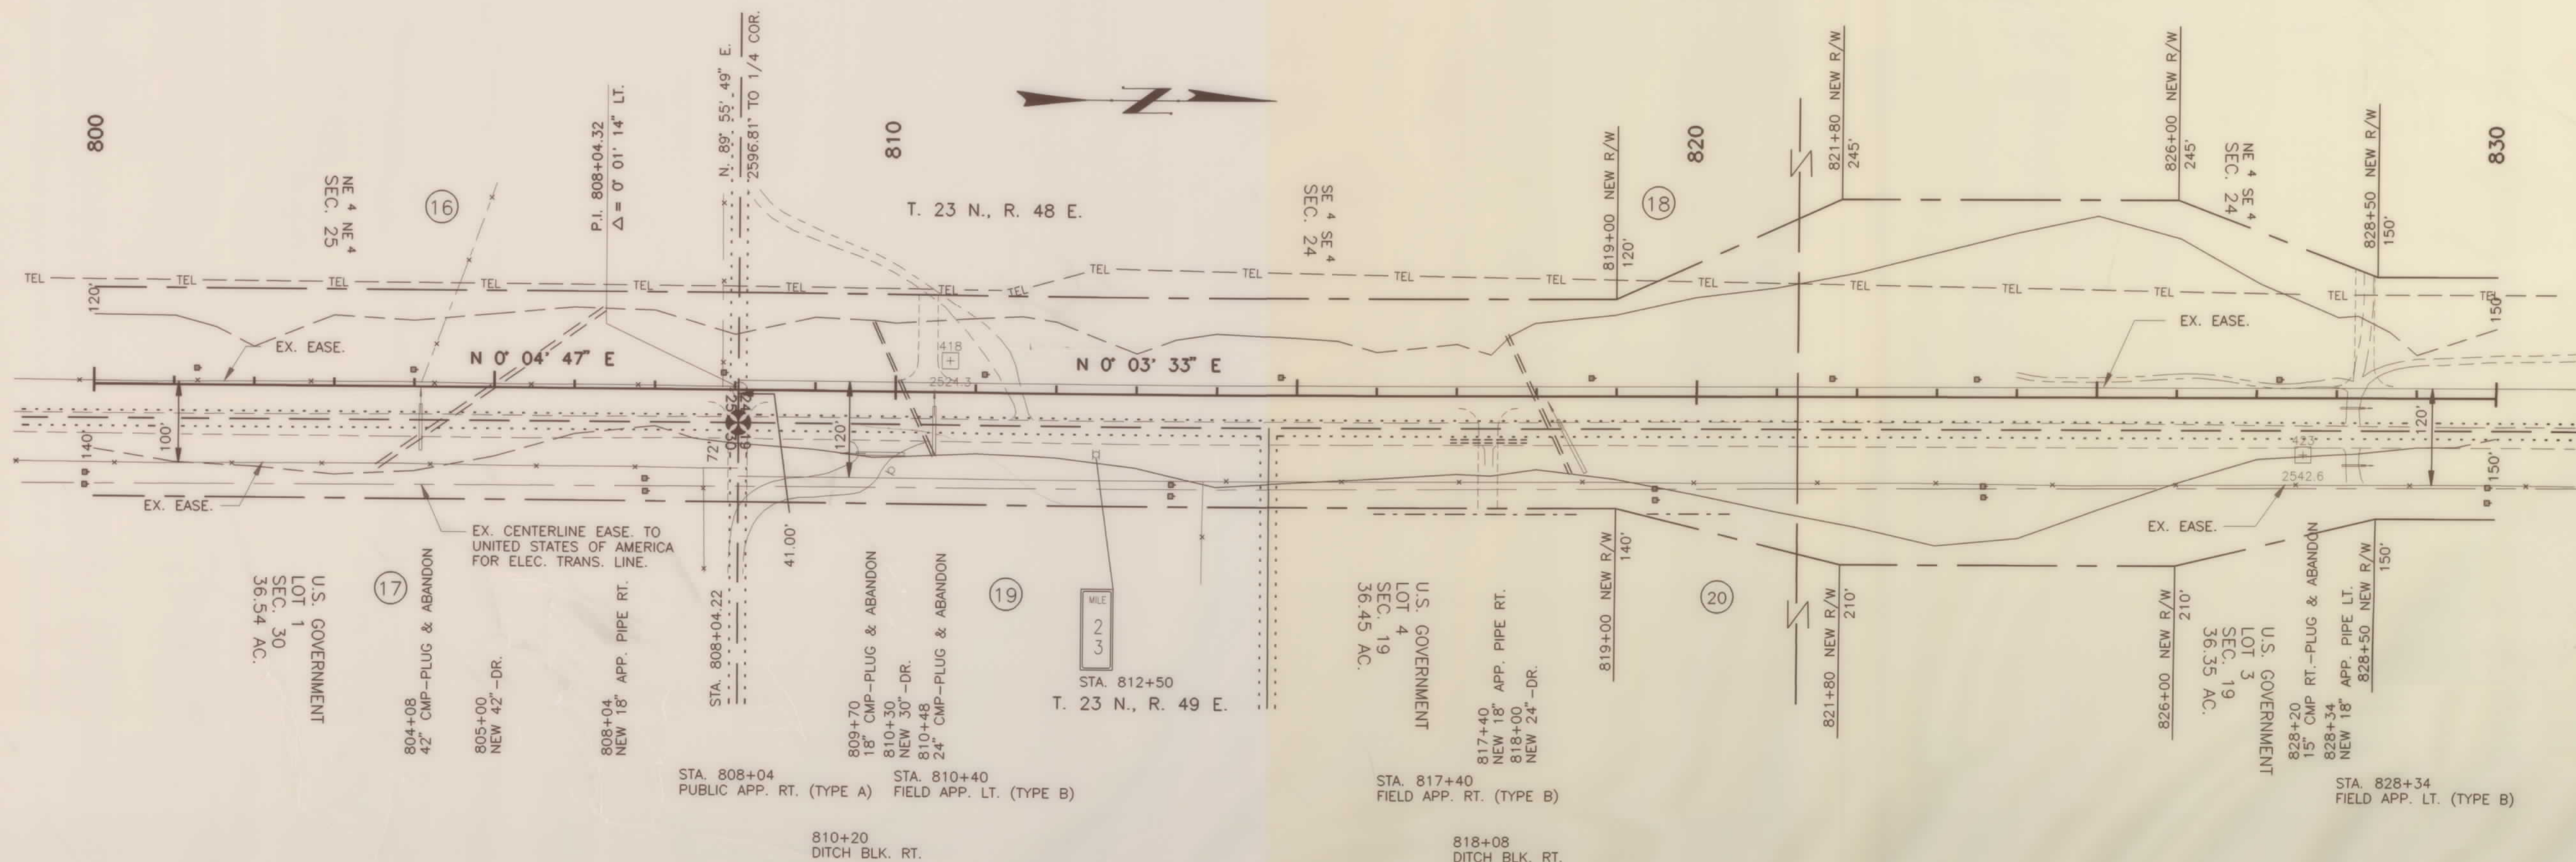

CONST. LIMITS INCLUDE SLOPE ROUNDING


CONSTRUCTION LIMITS	TOP OF CUT	TOE OF FILL
MAP TRANS. TO R/W		
MAP REVISED		
FHWA APPROVAL	9-19-89	

MONTANA DEPARTMENT OF HIGHWAYS
LAND REQUIRED FOR RIGHT OF WAY
MC CONE COUNTY
SCALE 1" = 100'
MAP COMPLETED

PARCEL	NAME	ADDRESS	TOTAL AREA	GROSS R/W AREA	EX. EASE AREA	NET AREA	REMAINDER		CONST. PERMIT AREA
							LEFT	RIGHT	
20	JANINE M. KELLY & KAREN K. HYATT	BOX 60, SHELL RT., GREYBULL, WY. 319 N. SARGENT, GLENDIVE, MT.		10.35 AC.	6.71 AC.	3.64 AC.	-0-		
20a	JANINE M. KELLY & KAREN K. HYATT	BOX 60, SHELL RT., GREYBULL, WY. 319 N. SARGENT, GLENDIVE, MT.		SEE SHEET		17			
21	ADRINE & ELAINE E. ERICKSON	120 CRESANT DR., WOLF POINT, MT. 59201		10.58 AC.	3.27 AC.	7.31 AC.	-0-		
22	MCCONE ELECTRIC COOP.	BOX 308, CIRCLE, MT. 59215	0.66 AC.	0.66 AC.	0.13 AC.	0.53 AC.	-0-	-0-	
23	EVERETT J. & DORTHY L. HOFLAND	2211 SIXTH AVE. EAST, WILLISTON, N.D. 58801		SEE SHEET		17			
24	W.E. & DORIS H.J. SCHULZE	RT. 1, BOX 43, VIDA, MT. 59274		SEE SHEET		17			

STATE	PROJECT NO.	SHEET NO.
MONTANA	F 25-1(16)17	16 OF 23

17 MILES NORTH OF CIRCLE - NORTH

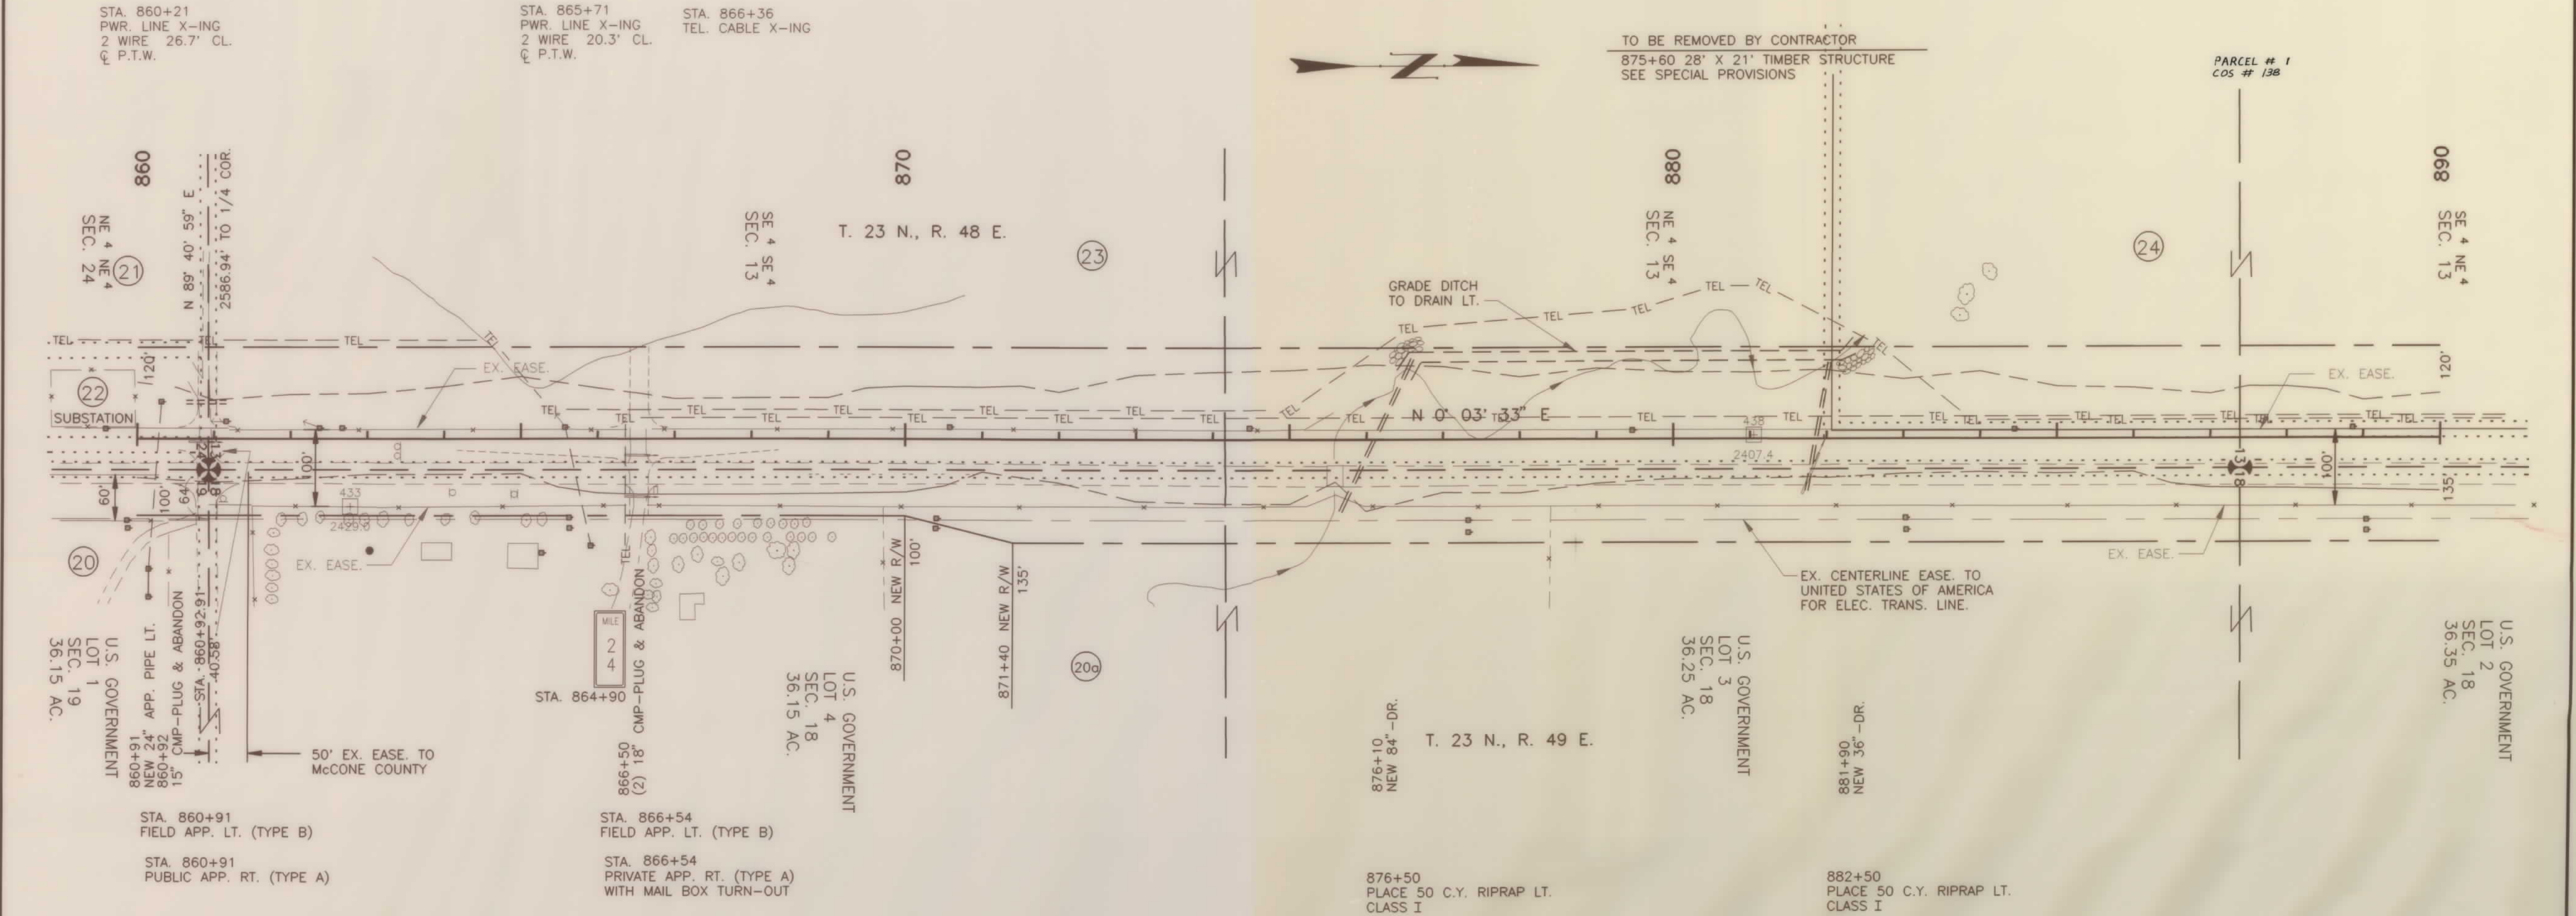

CONST. LIMITS INCLUDE SLOPE ROUNDING


CONSTRUCTION LIMITS	TOP OF CUT	TOE OF FILL
MAP TRANS. TO R/W	3-13-92	
MAP REVISED	9-19-99	
FHWA APPROVAL		

MONTANA DEPARTMENT OF HIGHWAYS
LAND REQUIRED FOR RIGHT OF WAY
MC CONE COUNTY
SCALE 1"=100'
MAP COMPLETED

PARCEL	NAME	ADDRESS	TOTAL AREA	GROSS R/W AREA	EX. EASE AREA	NET AREA	REMAINDER		CONST. PERMIT AREA
25	EUGENE SCHILLINGER & SONS, INC.	SR 231 BOX 231, CIRCLE, MT. 59215		SEE	SHEET	19	LEFT	RIGHT	

STATE	PROJECT NO.	SHEET NO.
MONTANA	F 25-1(16)17	18 OF 23

17 MILES NORTH OF CIRCLE - NORTH

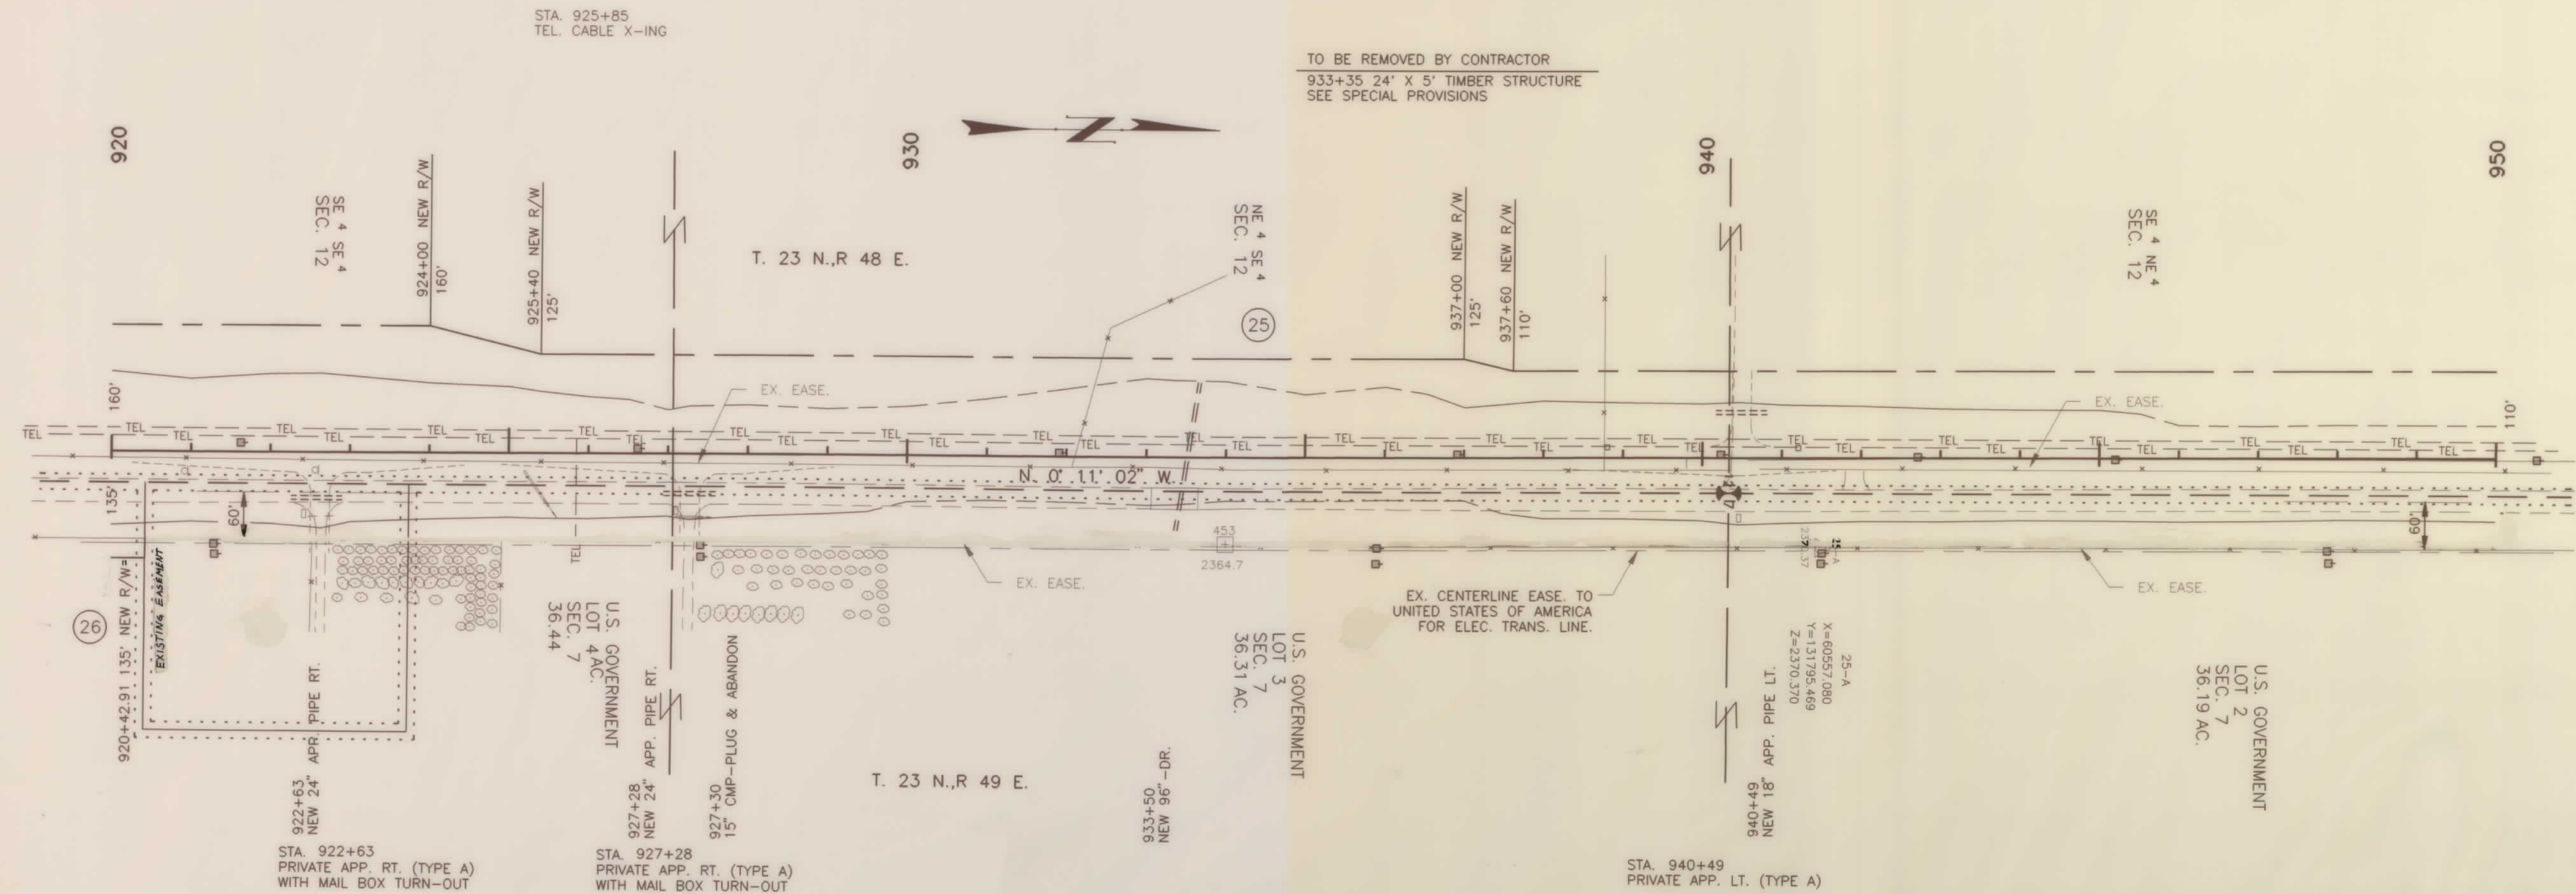

CONST. LIMITS INCLUDE SLOPE ROUNDING


CONSTRUCTION LIMITS	
TOP OF CUT	---
TOE OF FILL	---
MAP TRANS. TO R/W	3-13-92
MAP REVISED	9-19-89
FHWA APPROVAL	

MONTANA DEPARTMENT OF HIGHWAYS
 LAND REQUIRED FOR RIGHT OF WAY
 MC CONE COUNTY
 SCALE 1" = 100'
 MAP COMPLETED

PARCEL	NAME	ADDRESS	TOTAL AREA	GROSS R/W AREA	EX. EASE AREA	NET AREA	REMAINDER		CONST. PERMIT AREA
							LEFT	RIGHT	
24	EUGENE SCHILLINGER & SONS, INC.	SR 231 BOX 231, CIRCLE, MT. 59215		20.27 AC	3.84 AC	16.43 AC		-0-	
29	THELMA O'DONNELL	RT. 2 BOX 47, VIDA, MT. 59274		SEE SHEET	20				
30	VAN ATTA FARMS, INC.	RT. 2 BOX 47, VIDA, MT. 59274		SEE SHEET	21				

STATE	PROJECT NO.	SHEET NO.
MONTANA	F 25-1(16)17	19 OF 23

17 MILES NORTH OF CIRCLE - NORTH

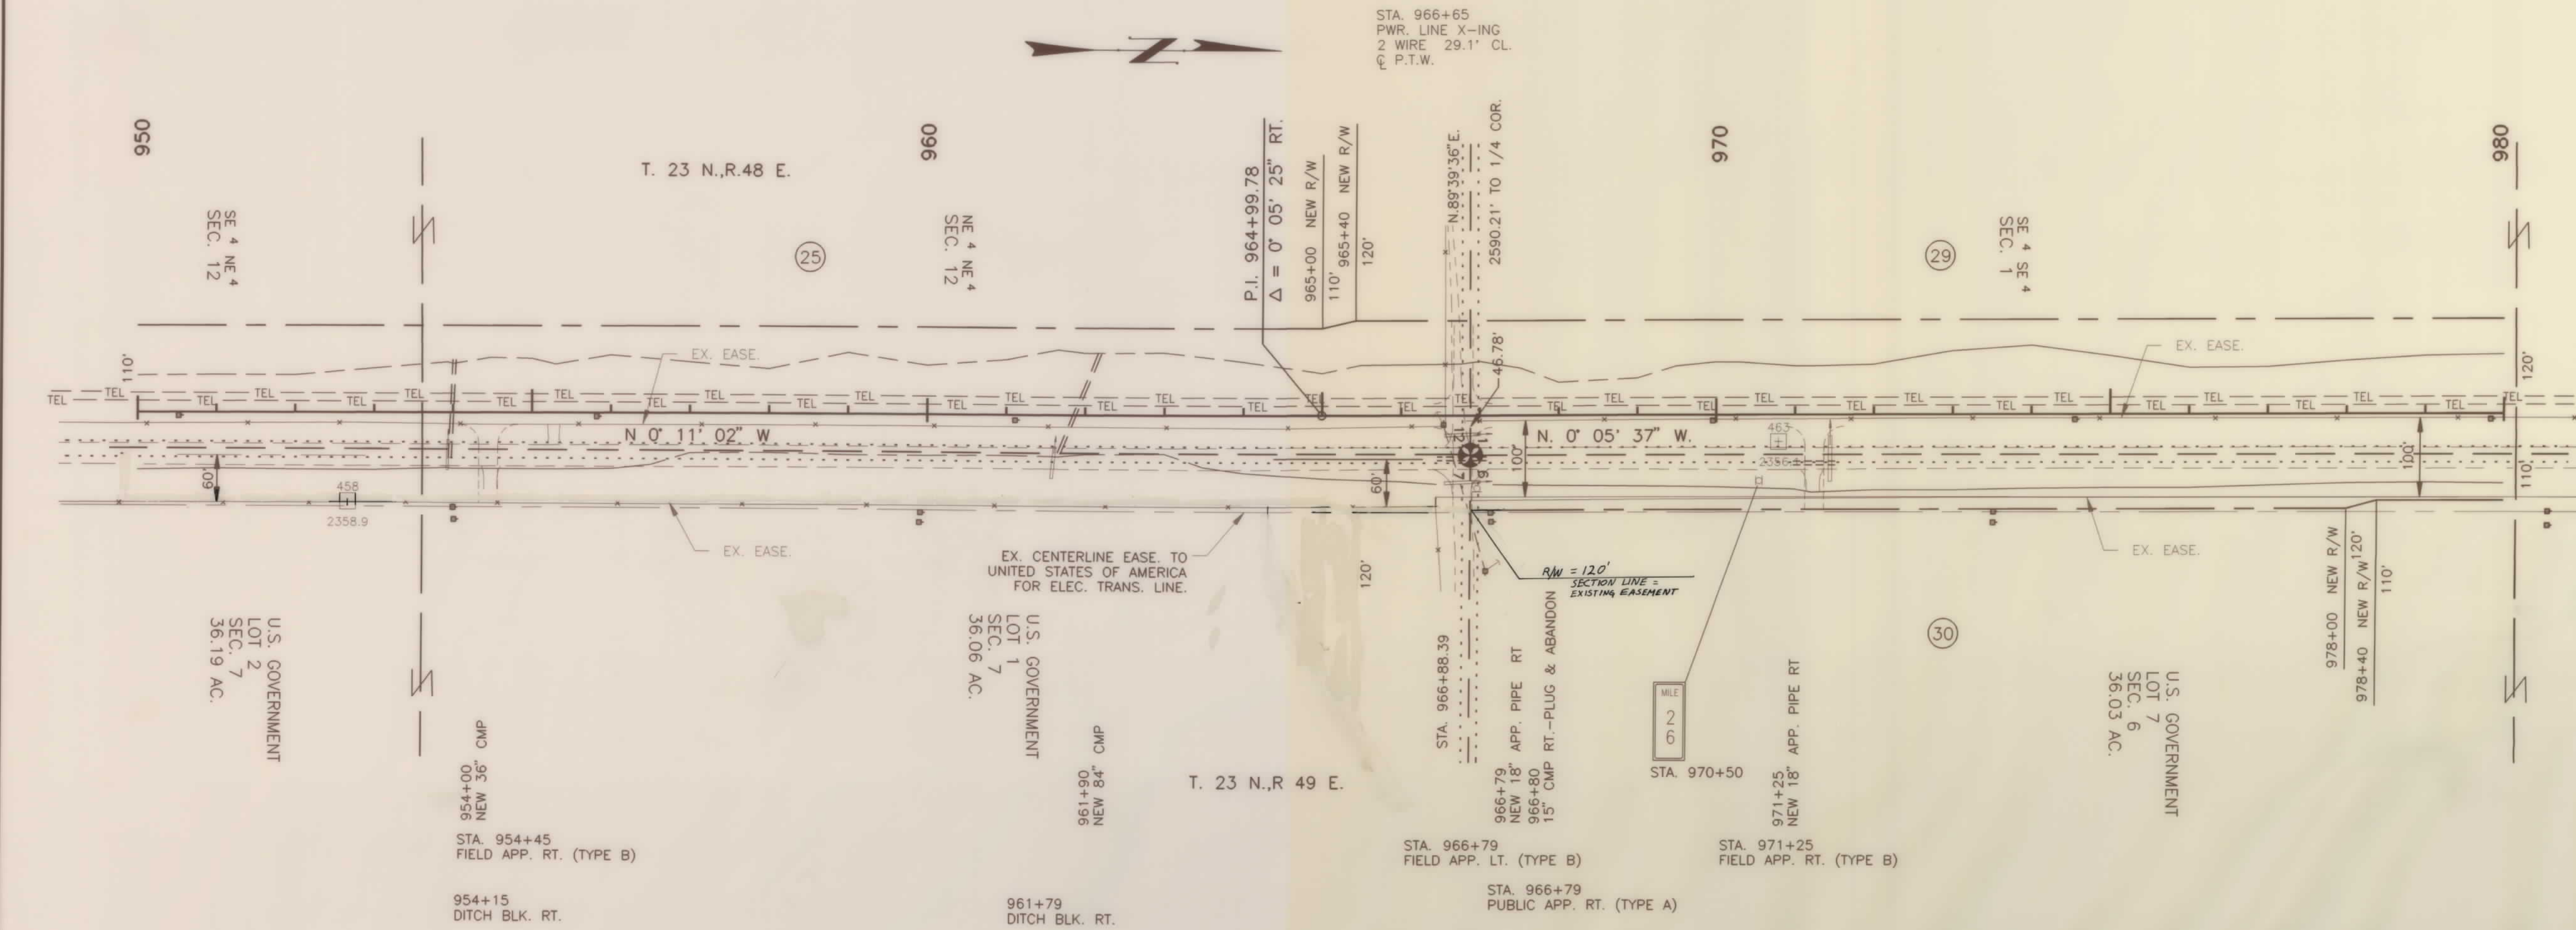

CONST. LIMITS INCLUDE SLOPE ROUNDING


CONSTRUCTION LIMITS	
TOP OF CUT	---
TOE OF FILL	---
MAP TRANS. TO R/W	3-13-92
MAP REVISED	9-19-89
FHWA APPROVAL	

MONTANA DEPARTMENT OF HIGHWAYS
LAND REQUIRED FOR RIGHT OF WAY
MC CONE COUNTY
SCALE 1" = 100'
SCALE 1" = 100' MAP COMPLETED

PARCEL	NAME	ADDRESS	TOTAL AREA	GROSS R/W AREA	EX. EASE AREA	NET AREA	REMAINDER		CONST. PERMIT AREA
							LEFT	RIGHT	
29	THELMA O'DONNELL			10.28 AC	2.68 AC	7.60 AC		-0-	
30	VAN ATTA FARMS, INC.	RT. 2 BOX 47, VIDA, MT. 59274		SEE	SHEET	21			
31	EUGENE SCHILLINGER & SONS, INC.	SR 231 BOX 231, CIRCLE, MT. 59215		SEE	SHEET	21			

STATE	PROJECT NO.	SHEET NO.
MONTANA	F 25-1(16)17	20 OF 23

17 MILES NORTH OF CIRCLE - NORTH

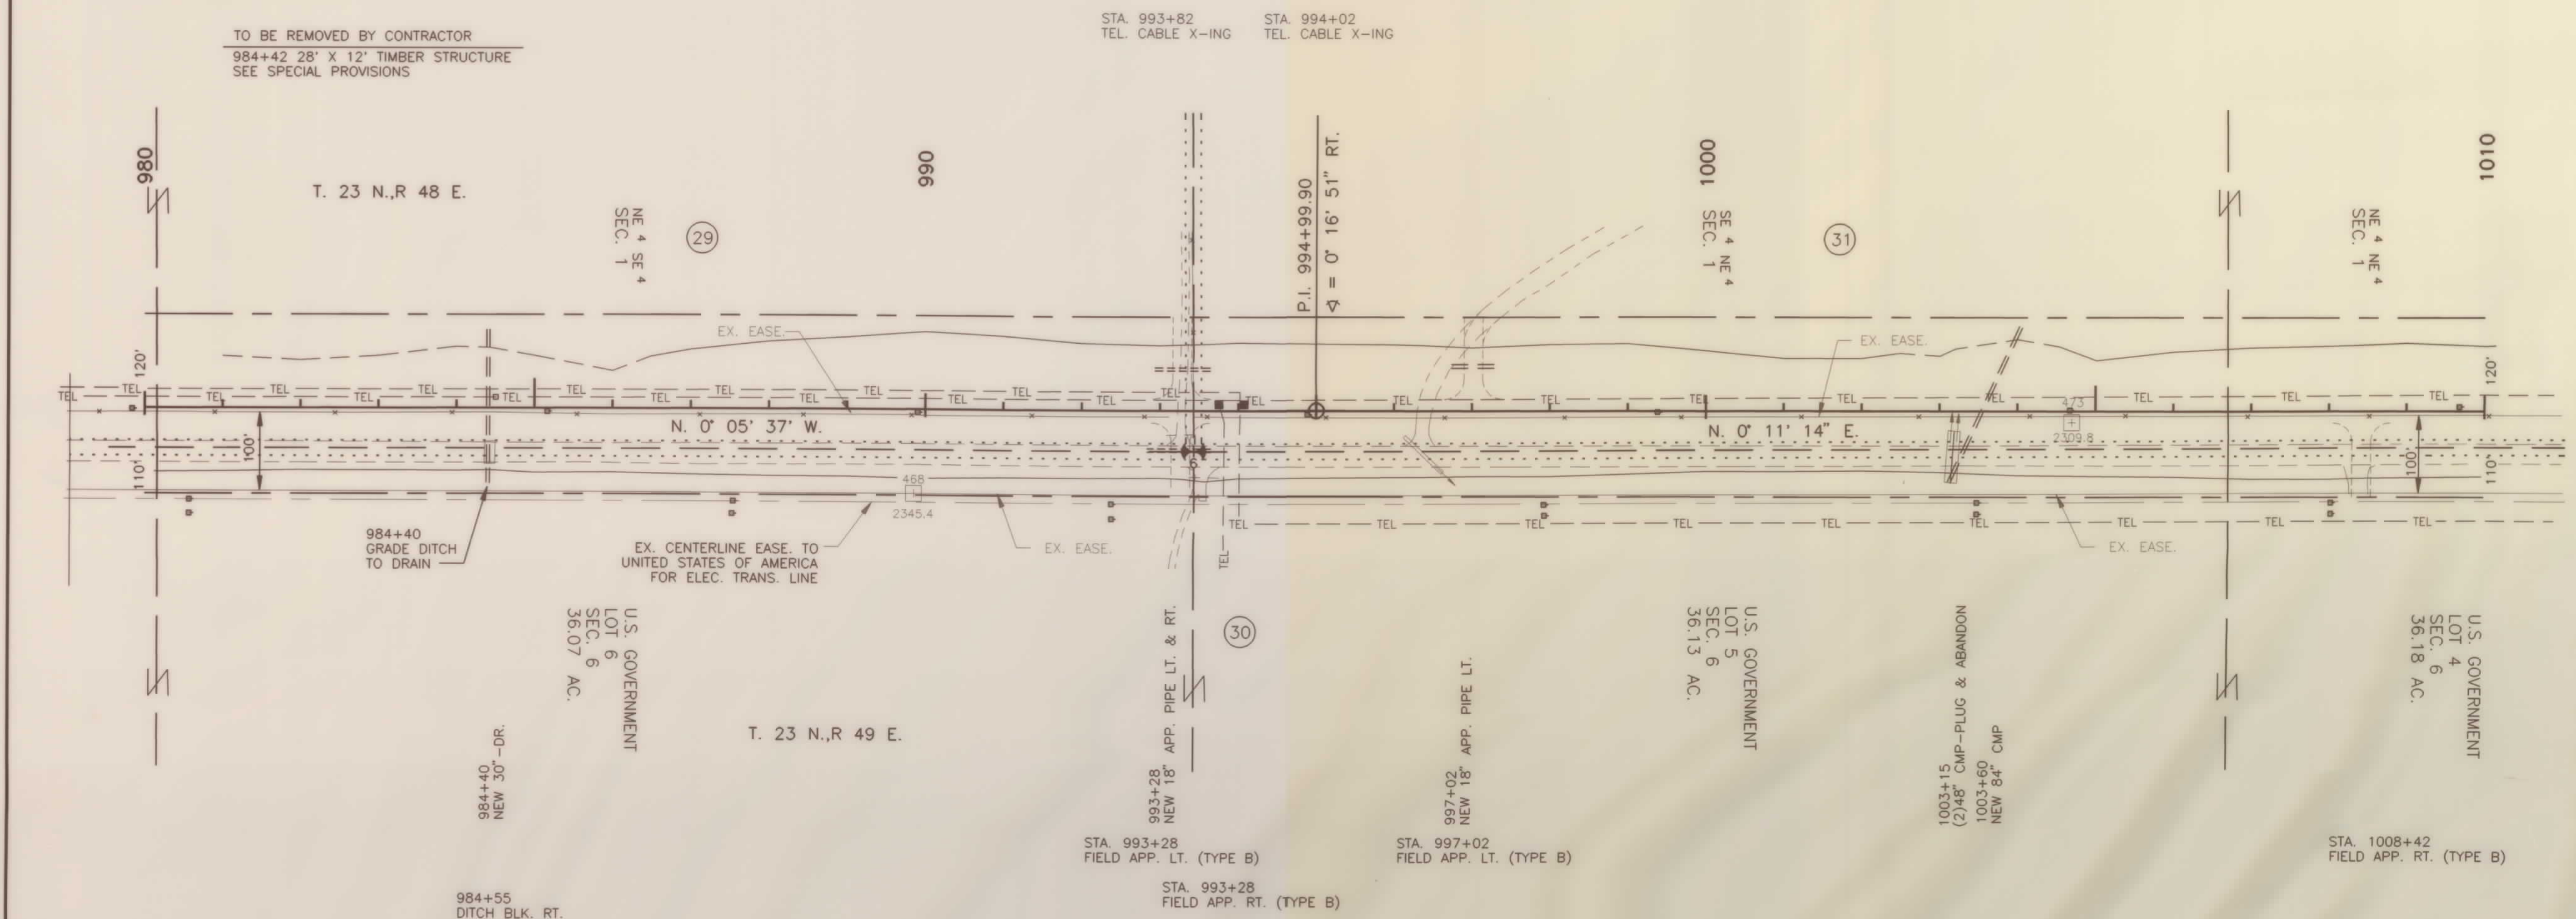

CONST. LIMITS INCLUDE SLOPE ROUNDING

CONSTRUCTION LIMITS	
TOP OF CUT	_____
TOE OF FILL	_____
MAP TRANS. TO R/W	_____
MAP REVISED	_____
FHWA APPROVAL	9-19-89

MONTANA DEPARTMENT OF HIGHWAYS
LAND REQUIRED FOR RIGHT OF WAY
MC CONE COUNTY
SCALE 1" = _____
SCALE 1" = 100' MAP COMPLETED _____

PARCEL	NAME	ADDRESS	TOTAL AREA	GROSS R/W AREA	EX. EASE AREA	NET AREA	REMAINDER		CONST. PERMIT AREA
							LEFT	RIGHT	
30	B.J. NEFZGER, INC.	BOX 70, VIDA, MT. 59274		SEE	SHEET	23			
31	EUGENE SCHILLINGER & SONS, INC.	SR 231 BOX 231, CIRCLE, MT. 59215		SEE	SHEET	23			


STATE	PROJECT NO.	SHEET NO.
MONTANA	F 25-1(16)17	22 OF 23

17 MILES NORTH OF CIRCLE - NORTH

STA. 1053+30
PWR. LINE X-ING
2 WIRE 23.1' CL.
P.T.W.



TO BE REMOVED BY CONTRACTOR
1063+30 24'x114' TIMBER STRUCTURE
SEE SPECIAL PROVISIONS

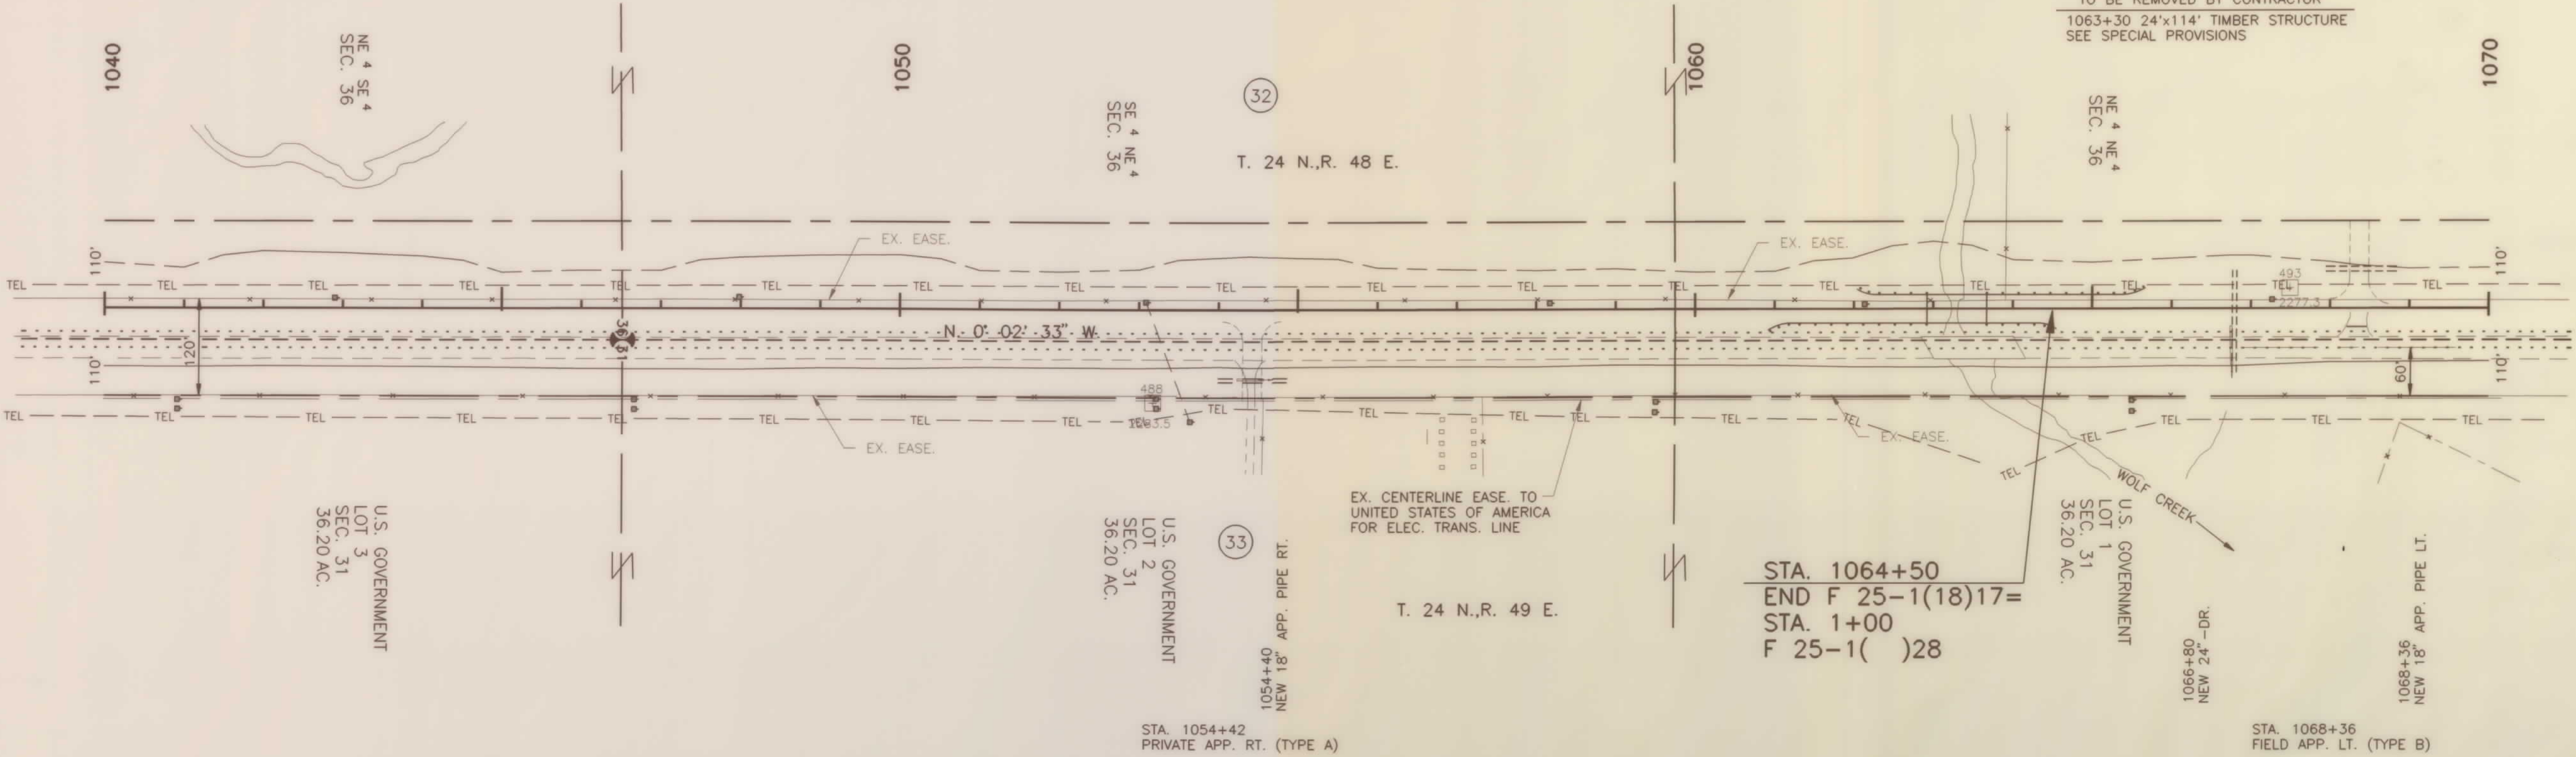

STA. 1064+50
END F 25-1(18)17=
STA. 1+00
F 25-1()28

CONST. LIMITS INCLUDE SLOPE ROUNDING

CONSTRUCTION LIMITS
TOP OF CUT
TOE OF FILL

MAP TRANS. TO R/W
MAP REVISED
FHWA APPROVAL

MONTANA DEPARTMENT OF HIGHWAYS

MC CONE COUNTY


SCALE 1"=100'
SCALE 1"=100' MAP COMPLETED

F 25-1(16)17 SHT 22 OF 23

PARCEL	NAME	ADDRESS	TOTAL AREA	GROSS R/W AREA	EX. EASE AREA	NET AREA	REMAINDER		CONST. PERMIT AREA
							LEFT	RIGHT	
32	B.J. NEFZGER, INC.	BOX 70, VIDA, MT. 59274		18.47 AC.	6.21 AC.	12.26 AC.			
33	EUGENE SCHILLINGER & SONS, INC.	SR 231 BOX 231, CIRCLE, MT. 59215		8.59 AC.	8.49 AC.	0.10 AC.	-0-		
34	DOROTHY, SEAN, DREW, LEONARD RAY SUPPES	VIDA, MT. 59274		11.97 AC.	3.02 AC.	8.95 AC.		-0-	
35	EDNA MARIE KLUTH	RT. 2 BOX 46, VIDA, MT. 59274		6.18 AC.	3.63 AC.	2.55 AC.	-0-		

STATE	PROJECT NO.	SHEET NO.
MONTANA	F 25-1(16)17	23 OF 23

17 MILES NORTH OF CIRCLE - NORTH

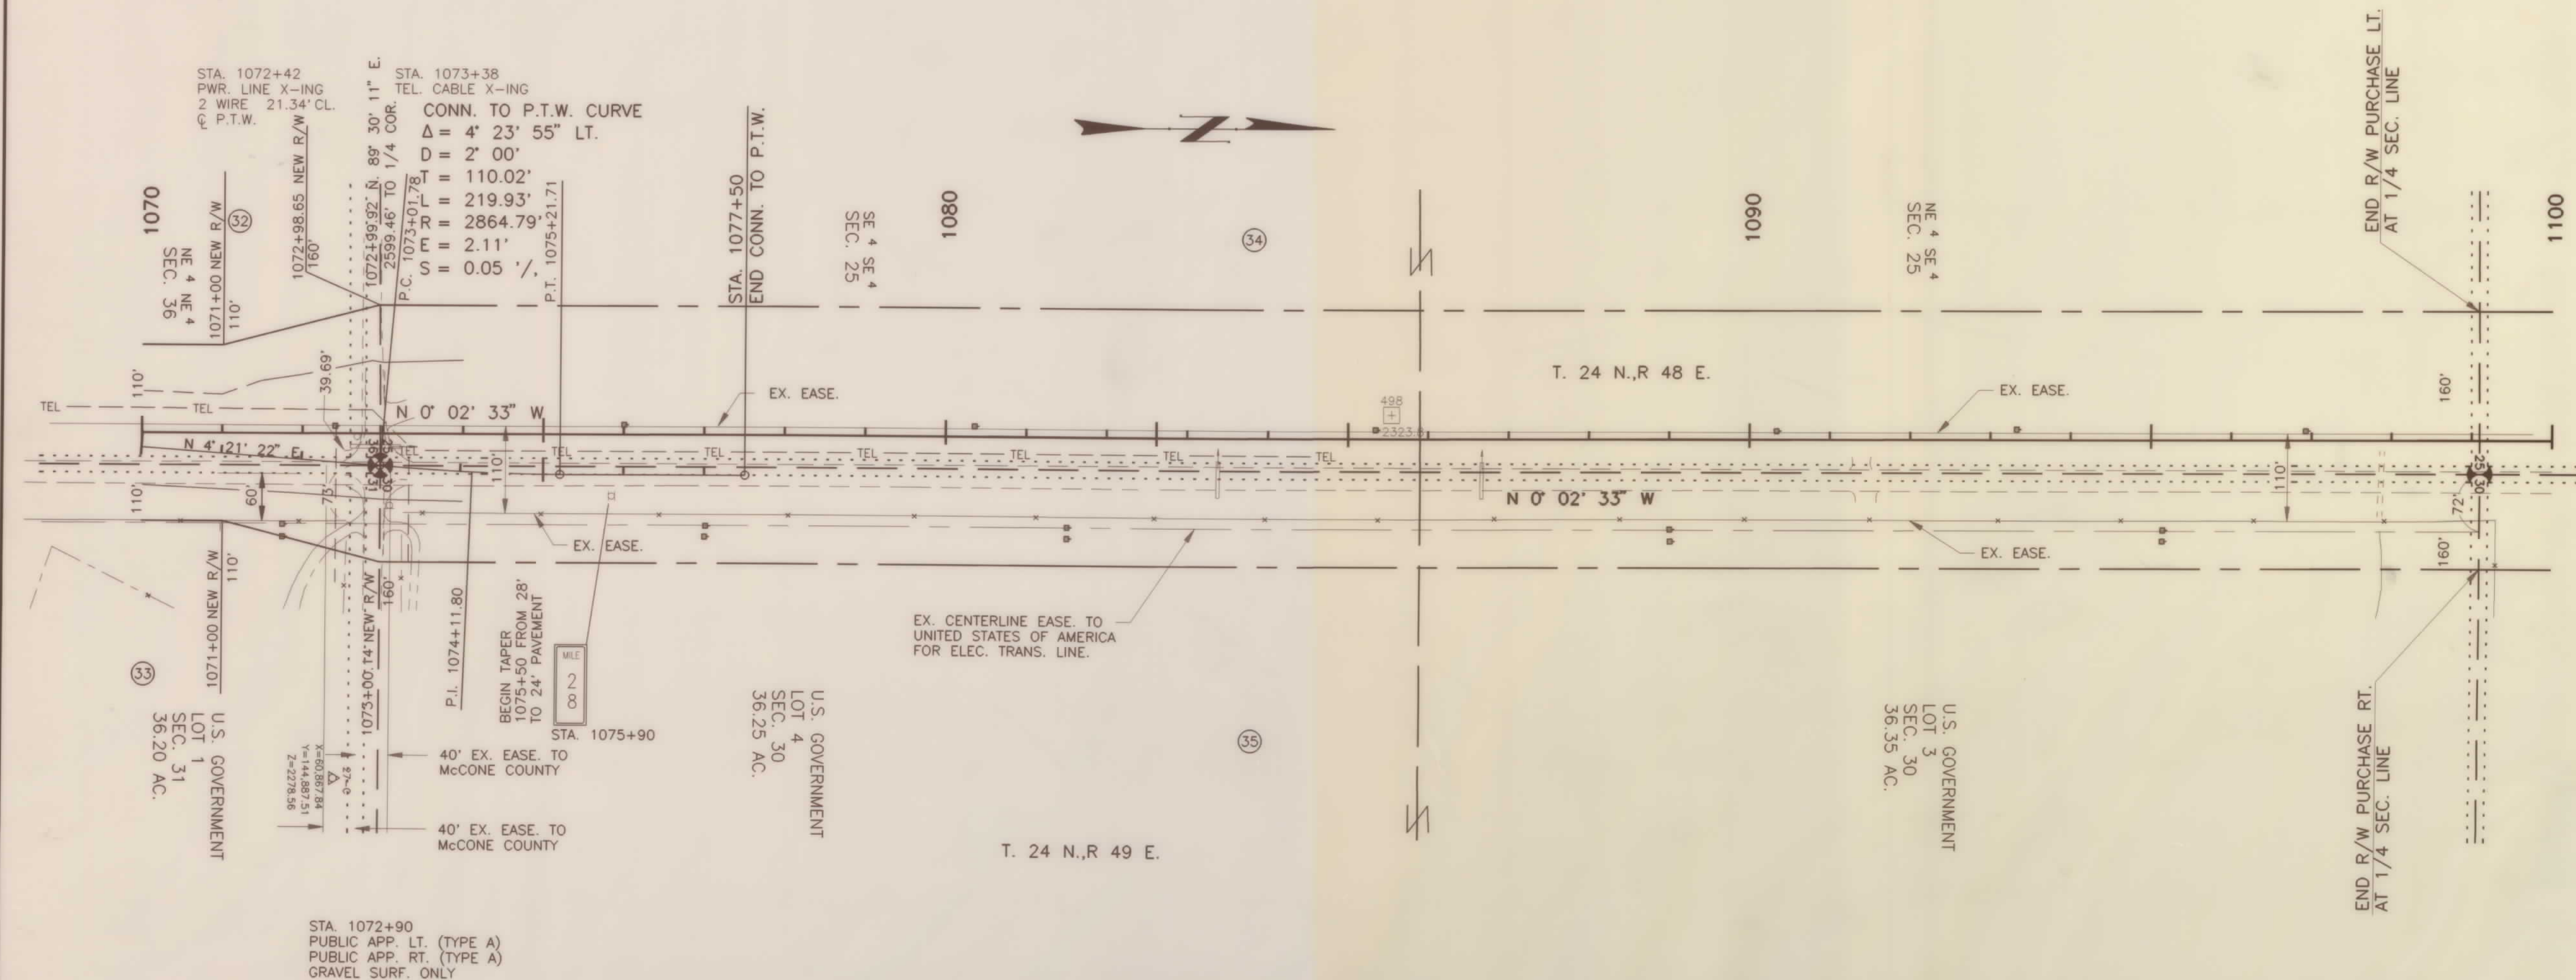

CONST. LIMITS INCLUDE SLOPE ROUNDING

CONSTRUCTION LIMITS	
TOP OF CUT	
TOE OF FILL	
MAP TRANS. TO R/W	
MAP REVISED	
FHWA APPROVAL	9-19-89

MONTANA DEPARTMENT OF HIGHWAYS
LAND REQUIRED FOR RIGHT OF WAY
MC CONE COUNTY

SCALE 1" = 100'
SCALE 1" = 100' MAP COMPLETED