


PLANS
NOT
TO
SCALE

FED. ROAD DIST. NO.	STATE	FED. AID PROJECT NUMBERS		STATE NO.	SHEET NO.	TOTAL SHEETS
		CONST. NO.	R/W NO.			
8	MONT.		F-27 (5)	1027-05	1	5

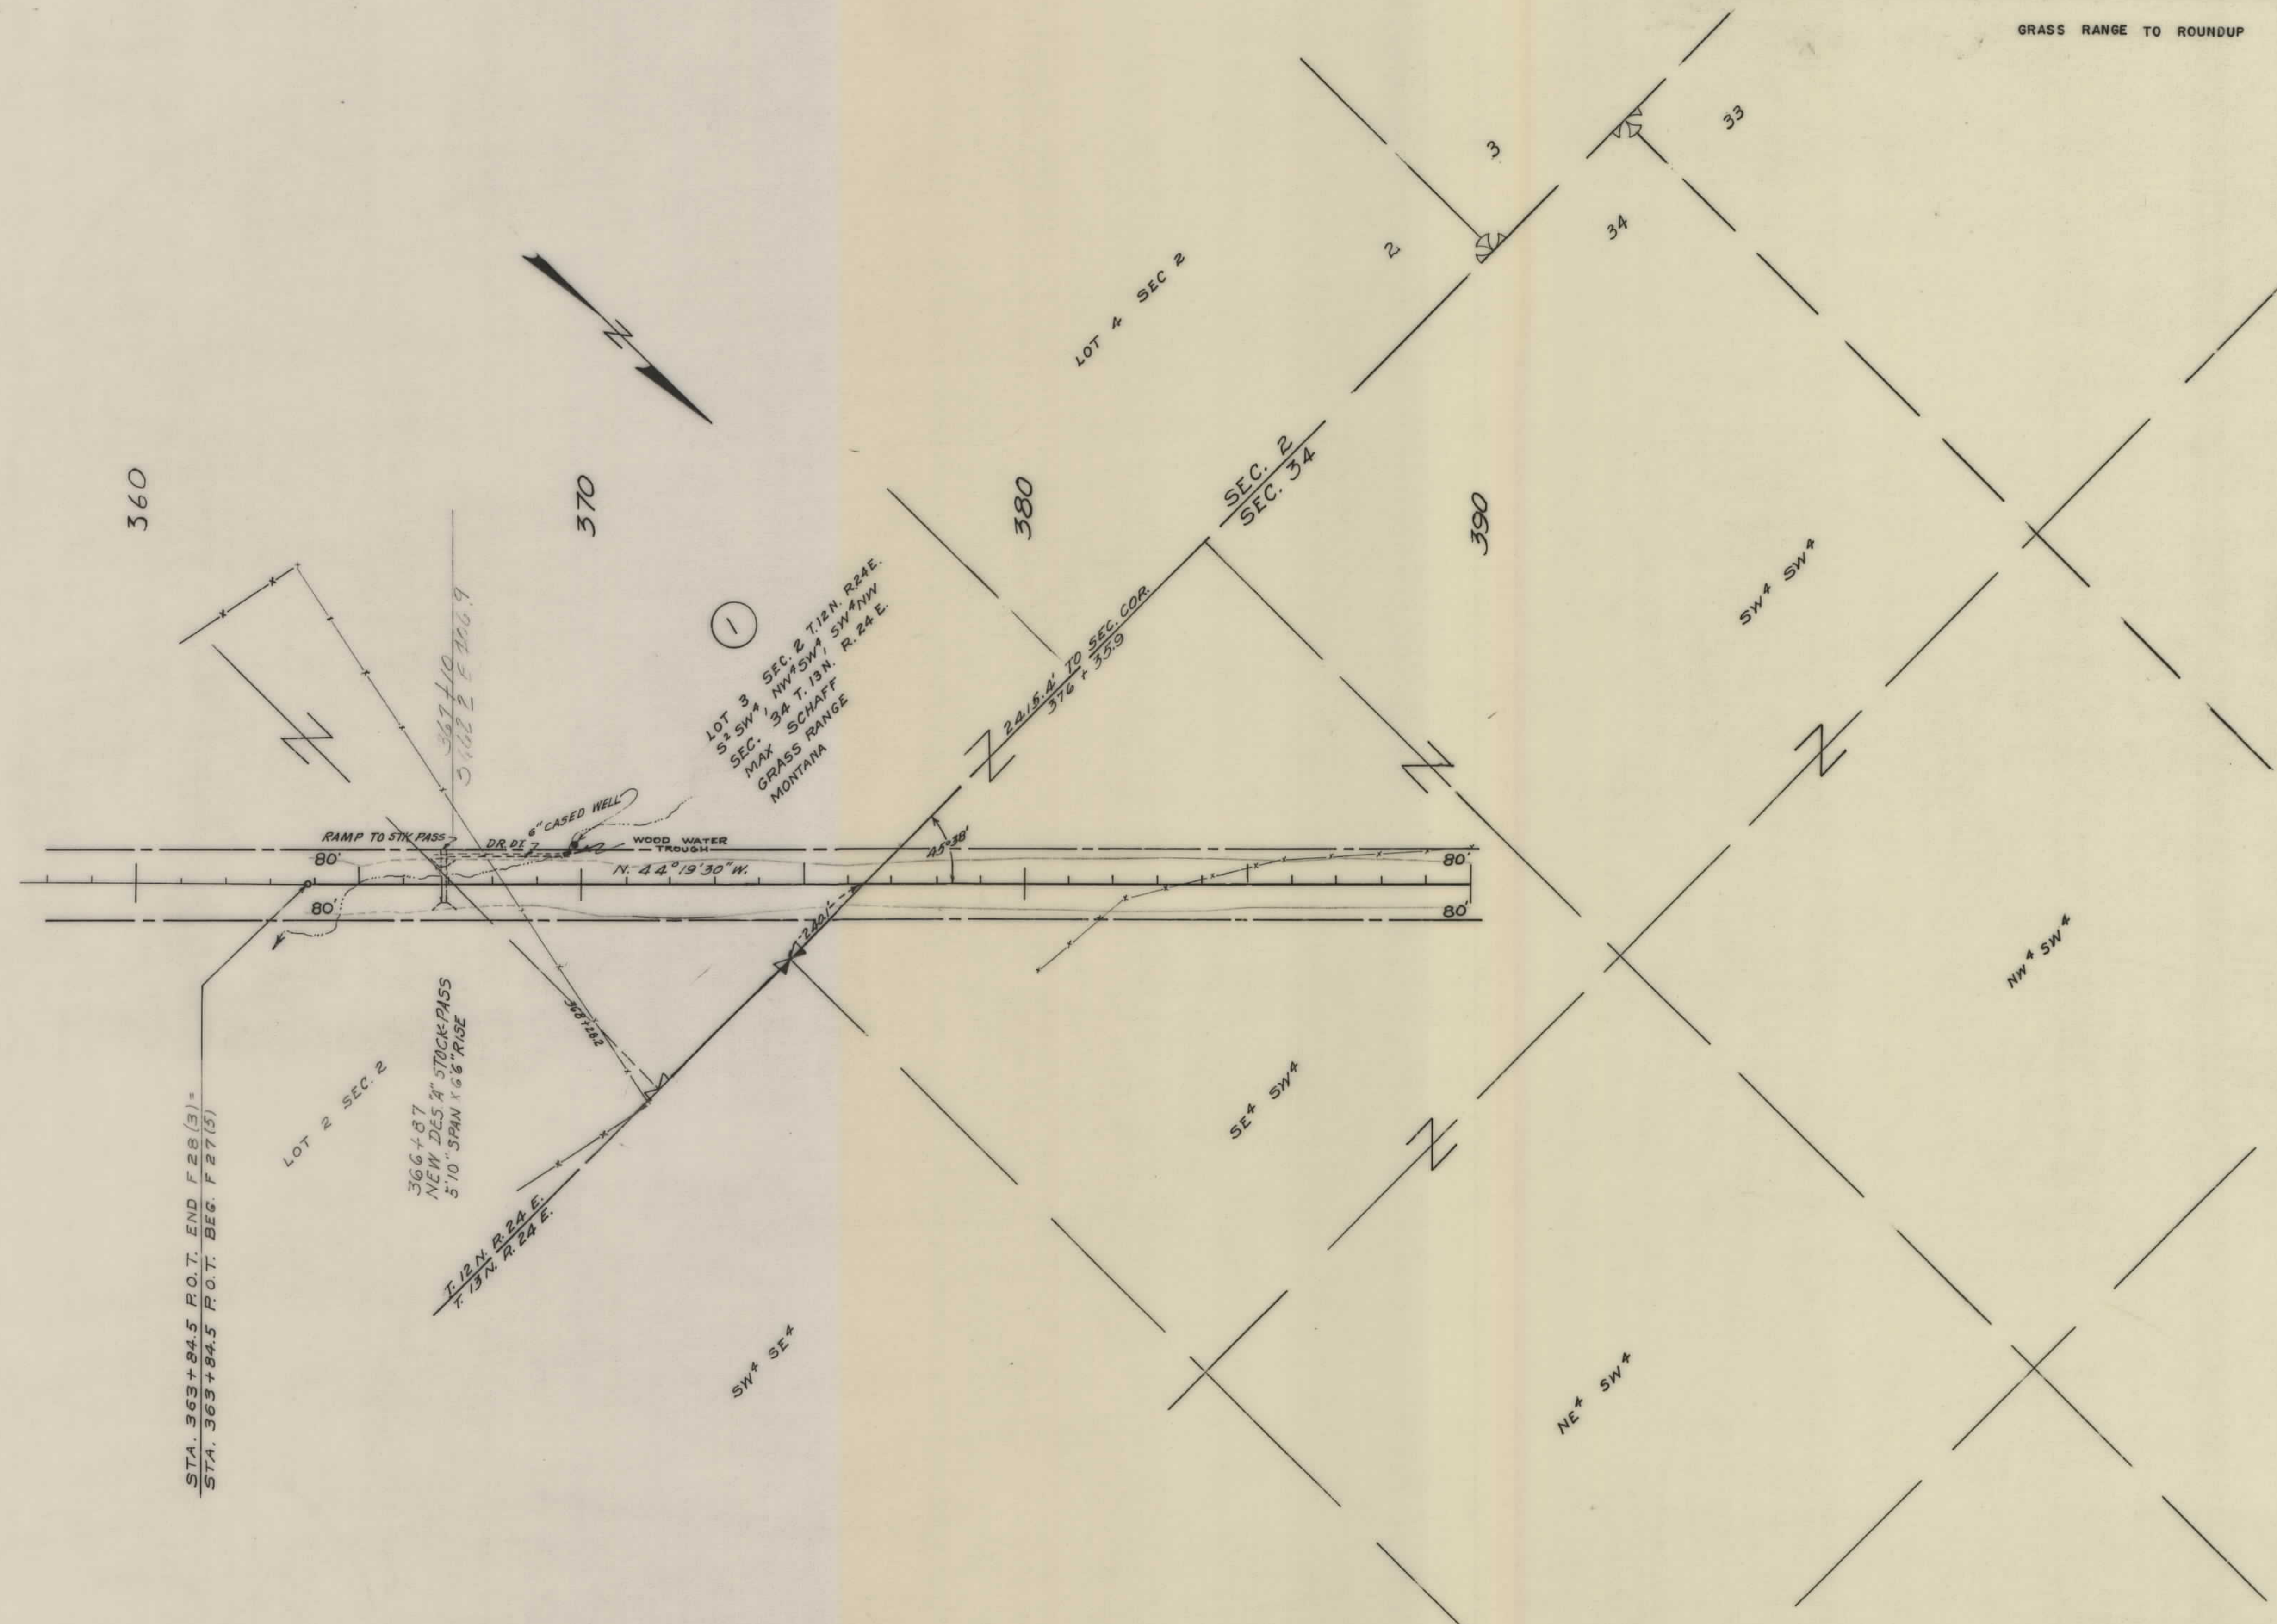

STA. 363+84.5 P.O.T. END F28(3) =
STA. 363+84.5 P.O.T. BEG. F27(5)

LOT 2 SEC. 2

366+87
NEW DESA STOCK PASS
570' SPAN X 68' RISE

T. 12 N. R. 24 E.
T. 13 N. R. 24 E.

LOT 3 SEC. 2 T. 12 N. R. 24 E.
S. 1/4 SW. 1/4 NW. 1/4 SW. 1/4 NW.
MAX. SCHAFF
GRASS RANGE
MONTANA

2415.4' TO SEC. COR.
376+359


SE 1/4 SW 1/4

NE 1/4 SW 1/4


CONSTRUCTION LIMITS
TOP OF CUT -----
TOE OF FILL -----
MAP TRANS. TO R/W -----
MAP REVISED -----
B.P.R. APPROVAL 6/7/62-10/27/62-1/23/63

STATE OF MONTANA
STATE HIGHWAY COMMISSION
LAND REQUIRED FOR RIGHT OF WAY
FERGUS COUNTY
SCALE 1"=200' MAP COMPLETED

FED. ROAD DIST. NO.	STATE	FED. AID PROJECT NUMBERS		STATE NO.	SHEET NO.	TOTAL SHEETS
		CONST. NO.	R/W NO.			
8	MONT.		F-27 (5)	1027-05	2	5

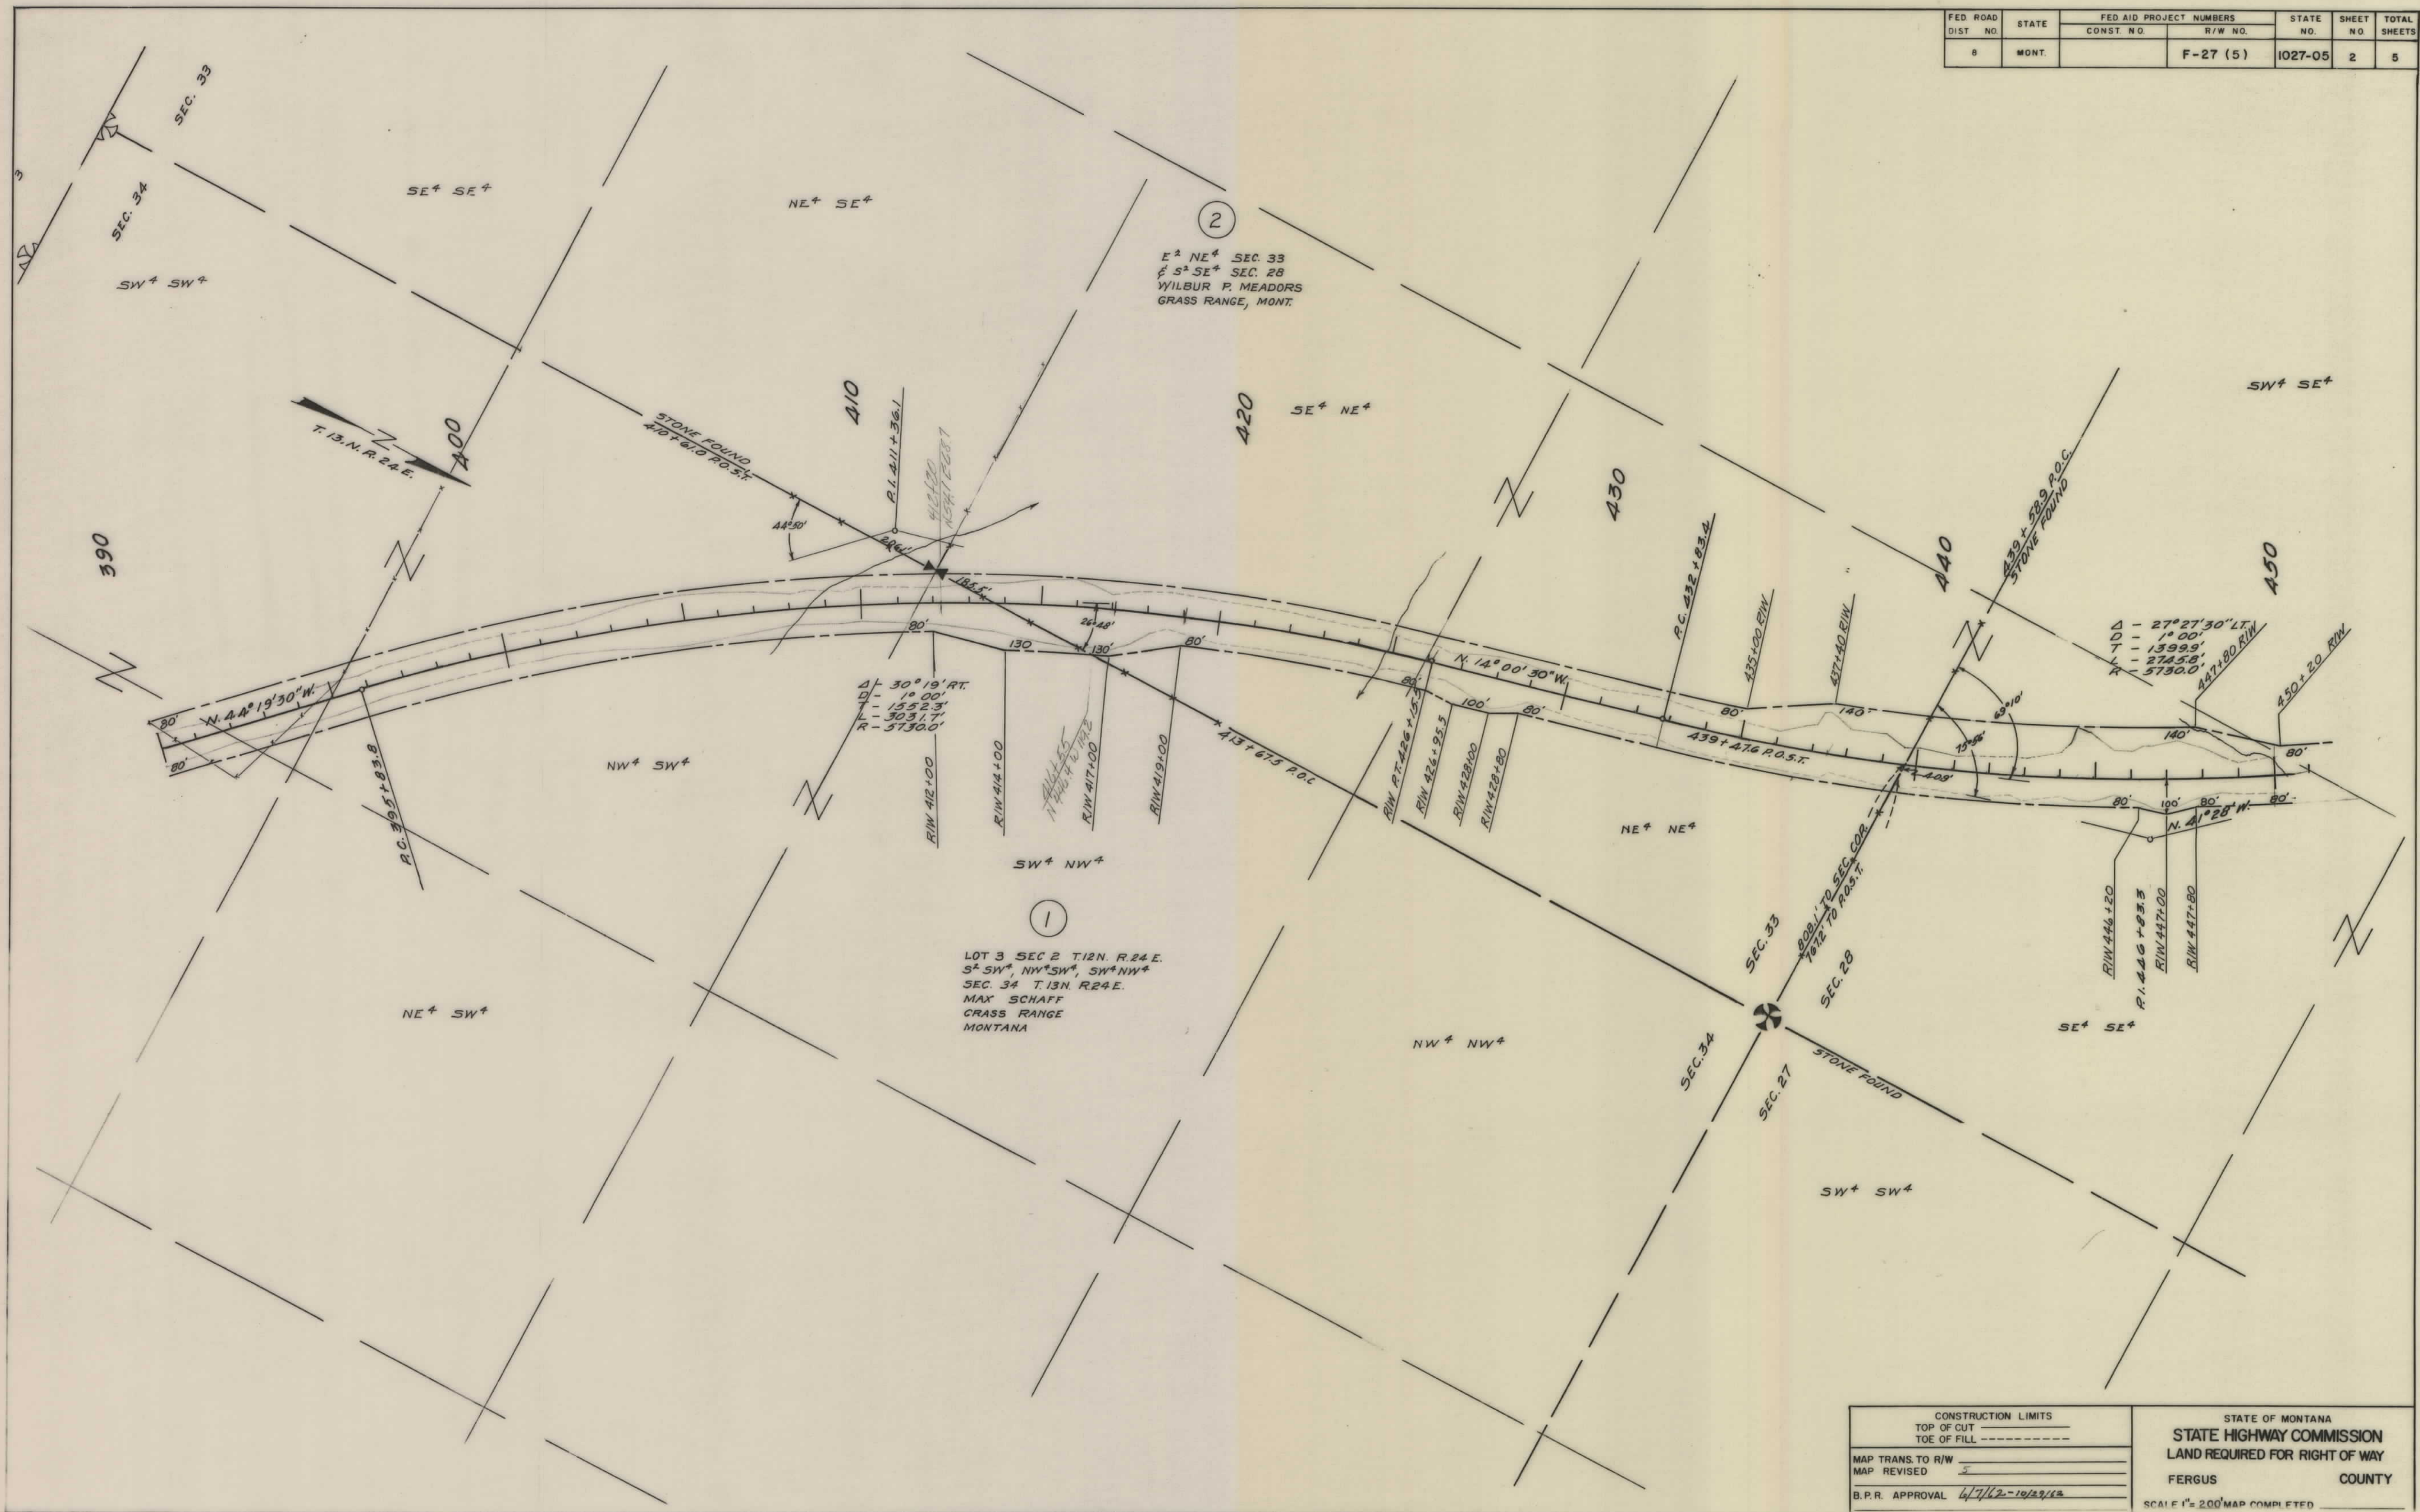

FED. ROAD DIST. NO.	STATE	FED. AID PROJECT NUMBERS		STATE NO.	SHEET NO.	TOTAL SHEETS
		CONST. NO.	R/W NO.			
8	MONT.		F-27 (5)	1027-05	3	5

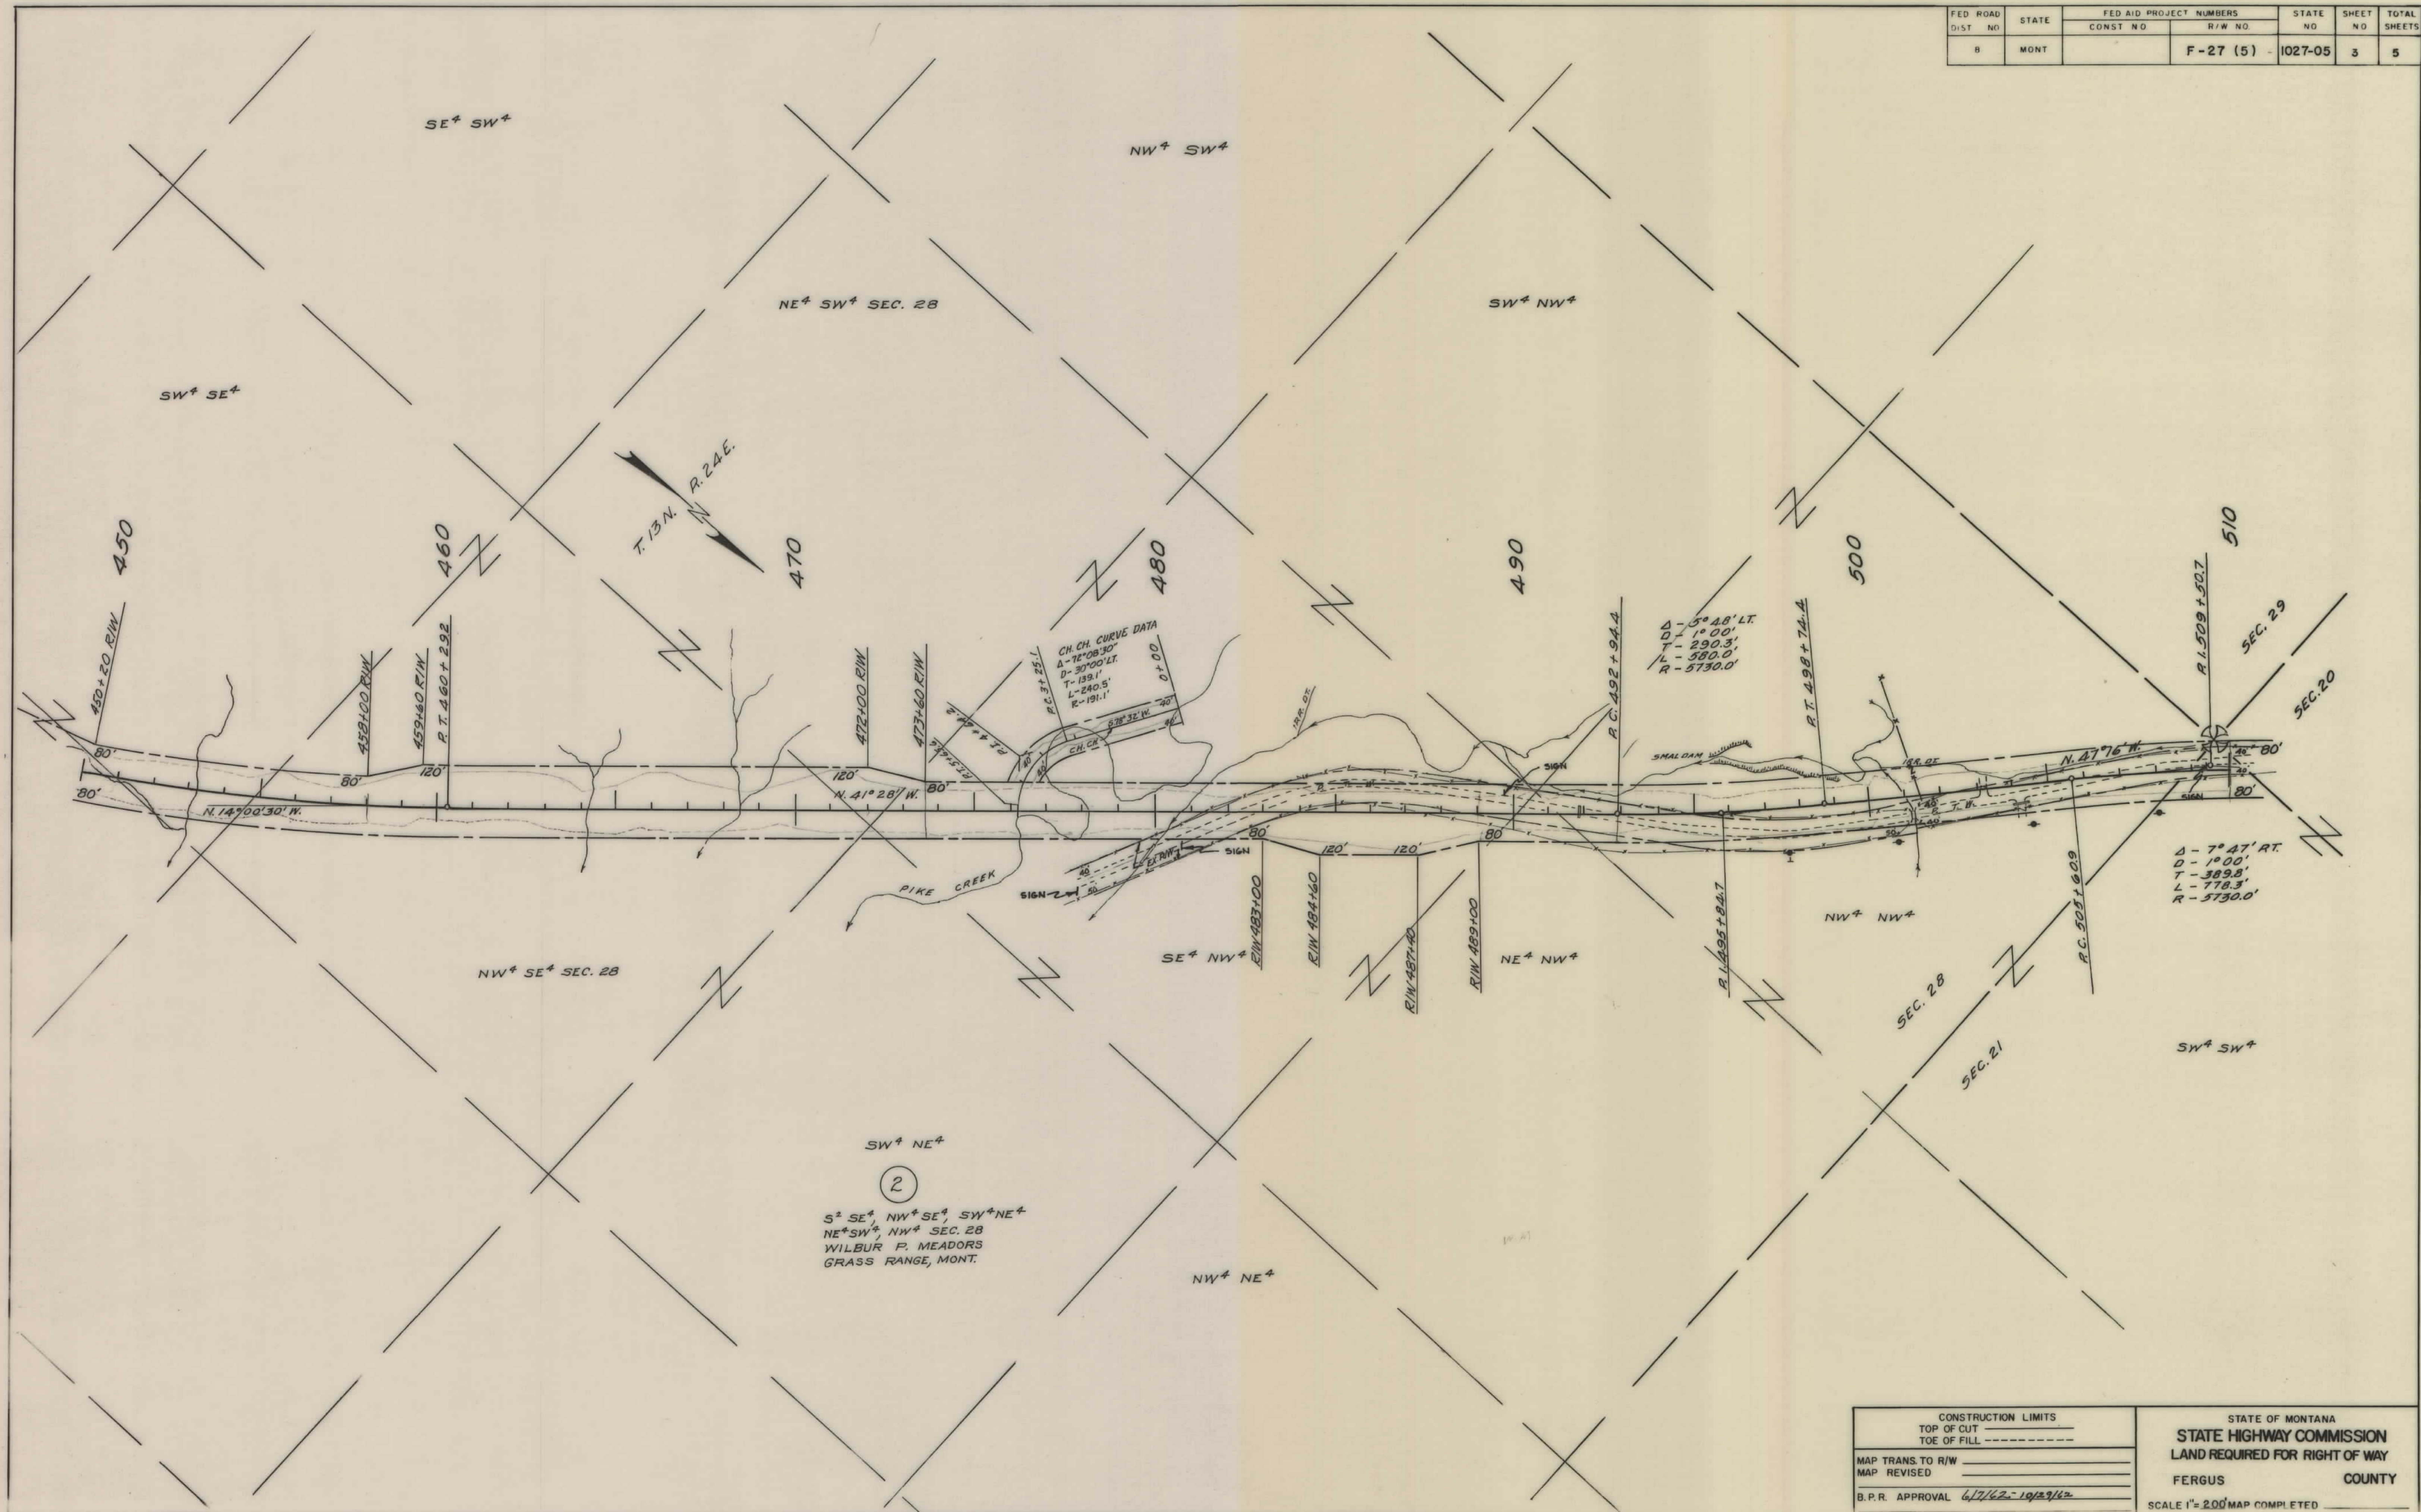

CONSTRUCTION LIMITS		STATE OF MONTANA	
TOP OF CUT		STATE HIGHWAY COMMISSION	
TOE OF FILL		LAND REQUIRED FOR RIGHT OF WAY	
MAP TRANS TO R/W		FERGUS COUNTY	
MAP REVISED		SCALE 1" = 200'	
B.P.R. APPROVAL 6/7/62-10/29/62		MAP COMPLETED	

FED. ROAD DIST. NO.	STATE	FED. AID PROJ. NO.	STATE	SHEET NO.	TOTAL SHEETS
8	MONT.			5	5

