


PLANS
NOT
TO
SCALE

OWNERSHIPS									
PARCEL	NAME	ADDRESS	TOTAL AREA	GROSS R/W AREA	P.T.W. AREA	AREA TO BE ACQUIRED	REMAINDER LEFT	REMAINDER RIGHT	CONST. PERM. AREA
1	RAMCO CO.								495 SF
2	GEORGE E. GUAY ET UX	2907 HARRISON AVE., BUTTE							372 SF
3	JOHN S. COTE	3 PINTLAR PEAKS PLAZA, BUTTE							1,463 SF
4	MOUNT POWELL ENTERPRISE, INC.								2,250 SF
5	JOHN S. COTE								1,500 SF
6	ARTHUR SCHMIDT & D. JOHN S. COTE								1,500 SF
7	RAMCO CO.								3,450 SF
8	NFS OPERATING CORP.	733 THIRD, NEW YORK, NEW YORK 10017	19,200 SF	50 SF	0	50 SF	19,150 SF		3,080 SF
9	BUTTE SILVER BOW CHAMBER OF COMMERCE								750 SF
10	BIG D OIL CO.	P.O. BOX 1370, RAPID CITY, S.D. 57701	14,400 SF	50 SF	0	50 SF	14,350 SF		1,750 SF

STATE OF MONTANA	FED. AID PROJECT NUMBERS		STATE NO.	SHEET TOTAL
	CONST. NO.	R/W NO.		
		F 29-4(2) 84		2 13

HARRISON AVE BUTTE

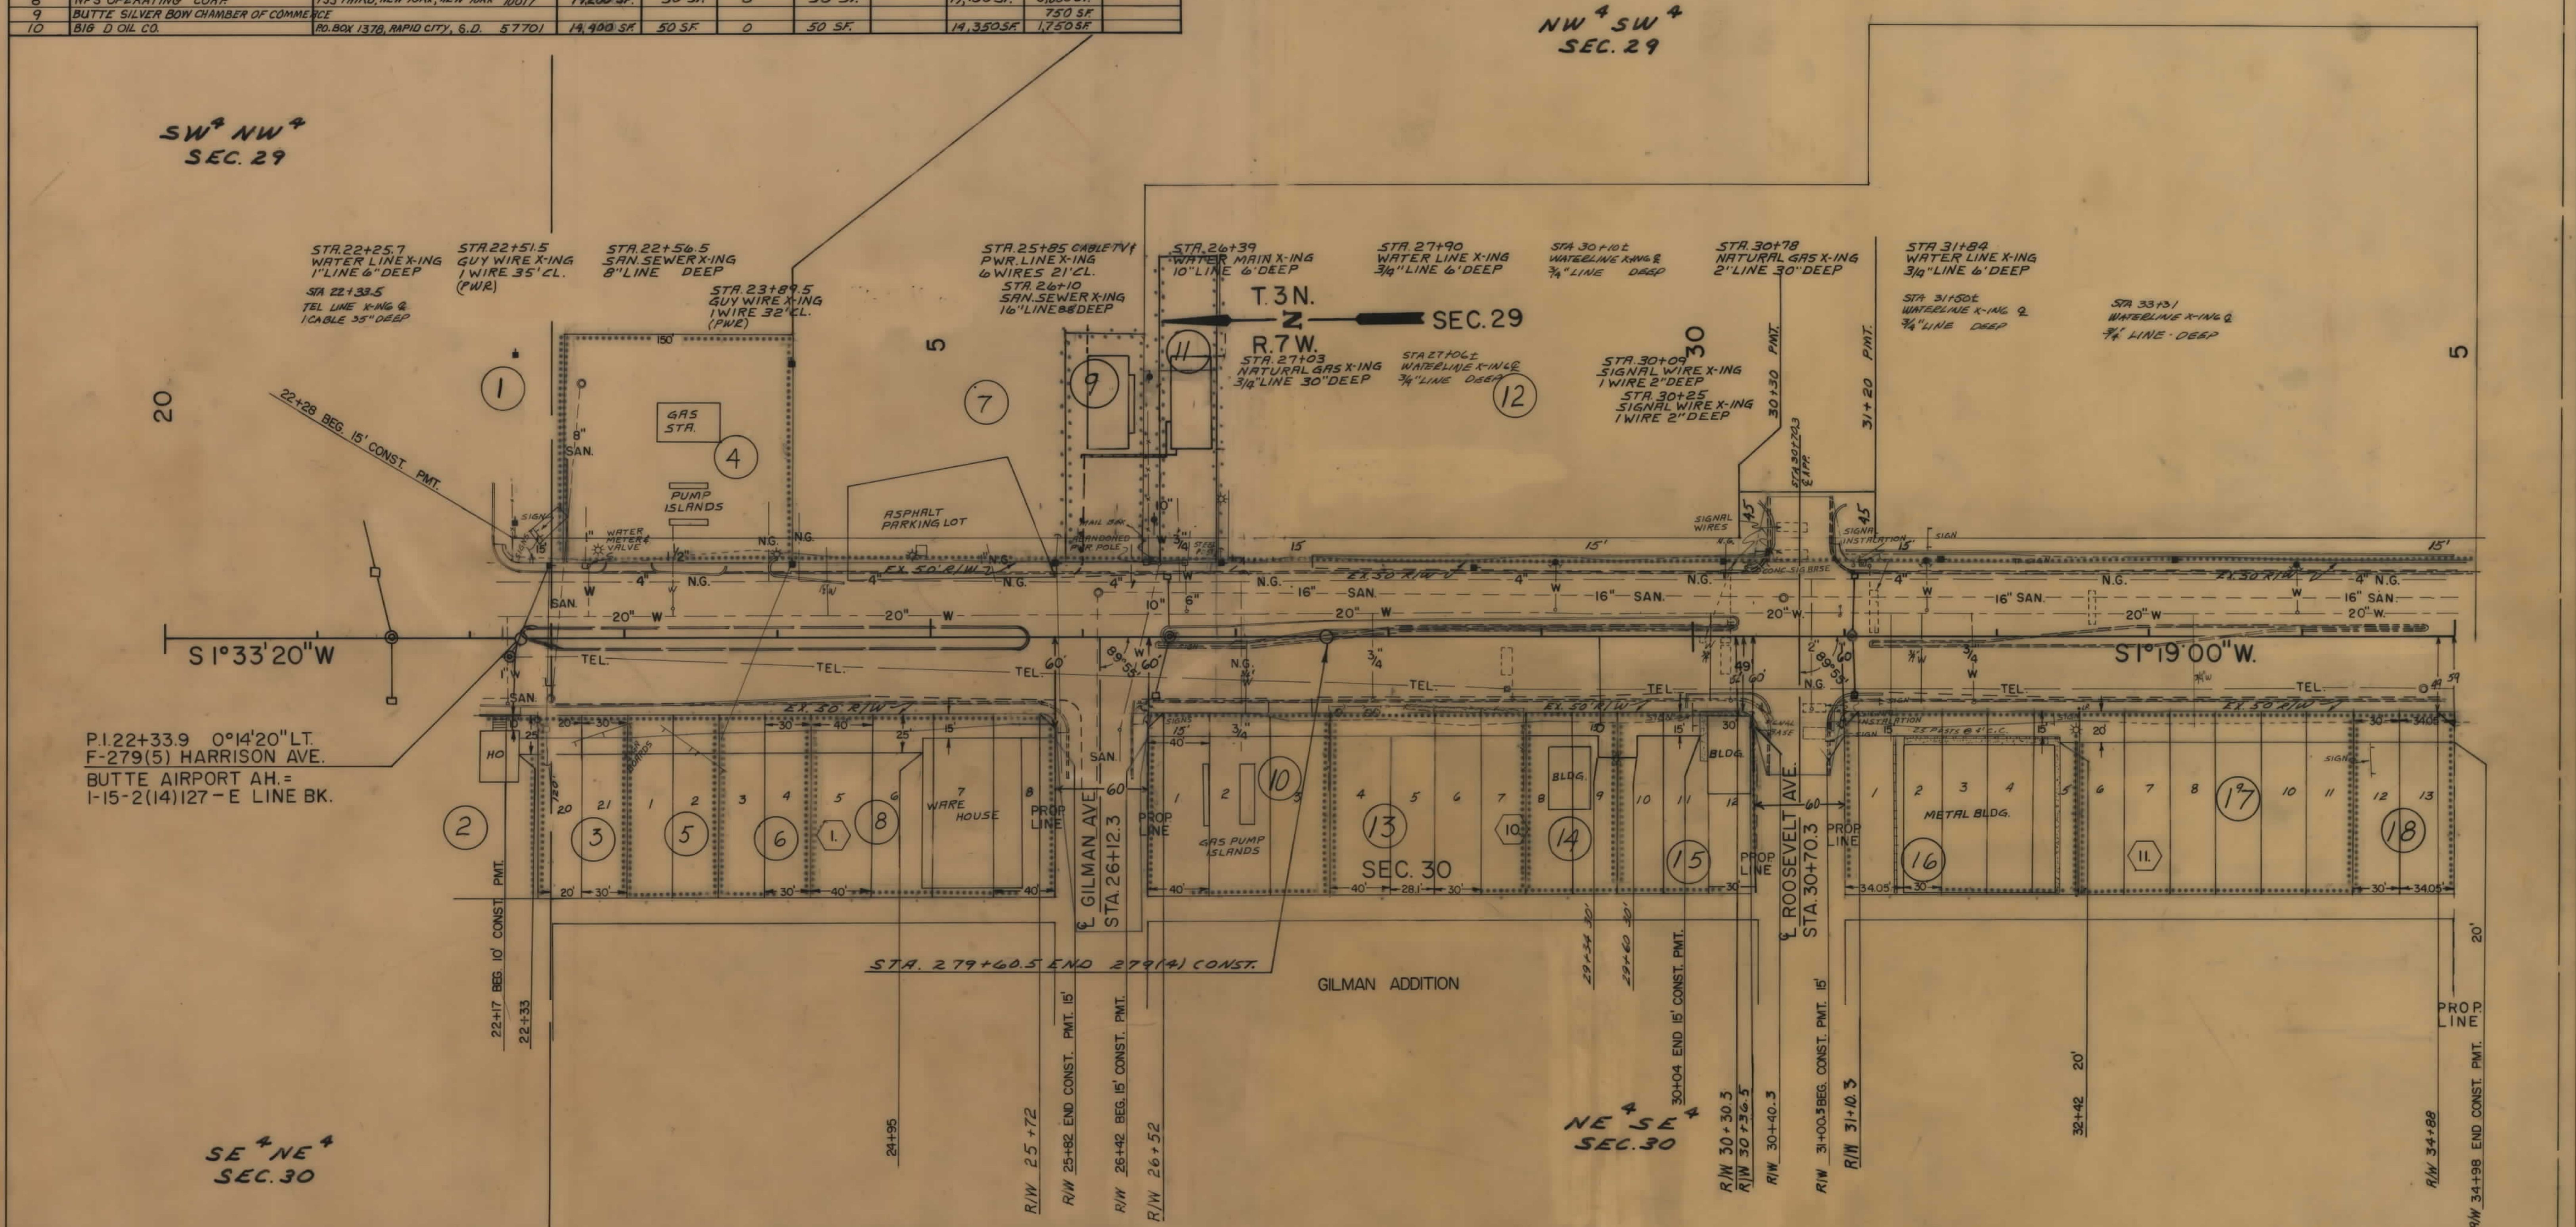

11	FIRST TRUST CO OF MONTANA								525 SF
12	MICHAEL NARANCHO & ANTHONY KONDA								2,400 SF
13	LEONARD & MARIE VAINIO								1,195 SF
14	HOLI-REST INC.								1,020 SF
15	JOHN BENDER	110 RAMPART DRIVE, BUTTE, MT.	10,800 SF	57 SF	0	57 SF	10,743 SF		2,326 SF
16	BOB WARD & SONS INC.	HWY 93 - S.A.V., MISSOULA, MT 59801	18,486 SF	50 SF	0	50 SF	18,436 SF		3,600 SF
17	CLARICE RICHARDSON & BRENDA DURANT								1,231 SF
18	DING K. TAM	3715 AUGUSTA, BUTTE, MT.	7,686 SF	50 SF	0	50 SF	7,636 SF		

BACKSLOPE LIMITS
INCLUDE ROUNDING
CONSTRUCTION LIMITS
TOP OF CUT
TOE OF FILL

MAP TRANS. TO R/W
MAP REVISED 6-17-81, 3-8-81, 10-7-81, 4-2-82
FHWA APPROVAL 3-11-80


STATE OF MONTANA
DEPARTMENT OF HIGHWAYS
LAND REQUIRED FOR RIGHT OF WAY
SILVER BOW COUNTY
SCALE 1"=50' MAP COMPLETED

F 29-4(2) 84 SH 2 OF 14

OWNERSHIPS									
PARCEL	NAME	ADDRESS	TOTAL AREA	GROSS R/W AREA	P.T.W. AREA	AREA TO BE ACQUIRED	REMAINDER LEFT	REMAINDER RIGHT	CONST. PERM. AREA
12	MICHAEL NARANCHO & ANTHONY KONDA								15,945 SF
19	DING K. TAM	3715 AUGUSTA, BUTTE, MT.							960 SF
20	1ST CITIZENS BANK								2,620.5 SF
21	JOHN RAYMOND	3219 HARRISON AVE, BUTTE, MT.							600 SF
22	SAM E. McDONALD JR.	304 NO. 29TH ST., BILLINGS, MT.							600 SF
23	DR. JOHN MORRIS								1,992 SF
24	KENNETH R. & LUELLA M. BURRITT	3240 HARRISON AV. BUTTE, MT. 59701	6,969.6 SF	50 SF	0	50 SF	6,919.6 SF		1,150 SF
25	DORIS SNELL & NORMAN SNELL	3235 HARRISON AV. " " "	4,086 SF	52.5 SF	0	52.5 SF	4,033.5 SF		135 SF
26	F. J. SIMONSEN	3300 " " " "	7,800 SF						510 SF
27	J. D. ENTERPRISES	3544 " " " "	11,286 SF	50 SF	0	50 SF	11,236 SF		1,189 SF

STATE OF MONTANA	FED. AID PROJECT NUMBERS		STATE NO.	SHEET NO.	TOTAL SHEETS
	CONST. NO.	R/W NO.			
		F 29-4(2)84		3	13

HARRISON AVE. BUTTE

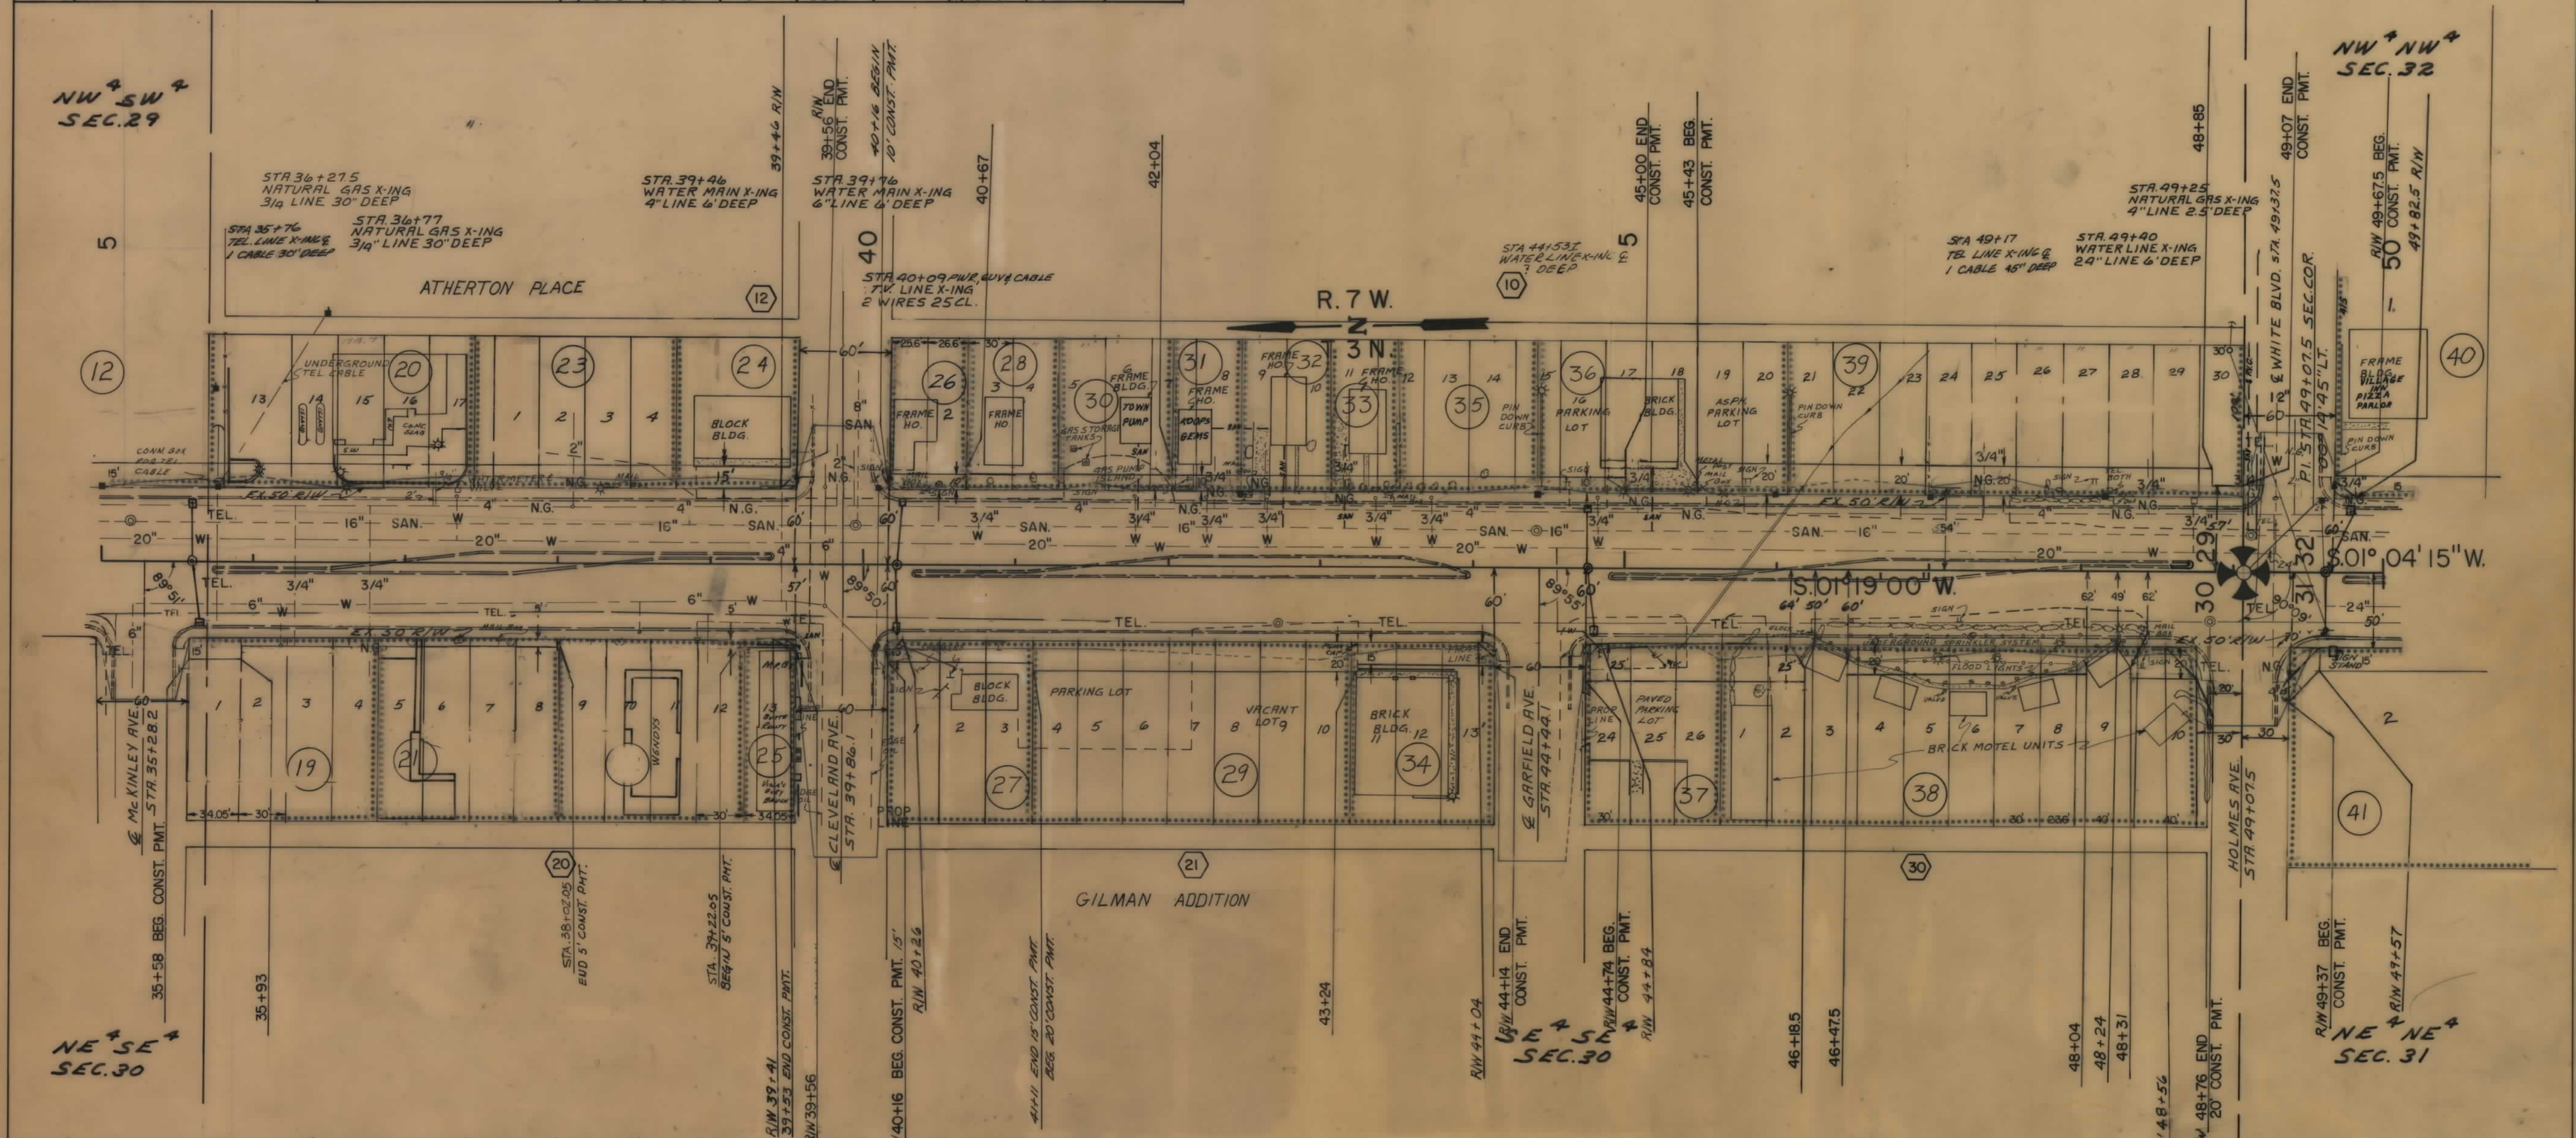

28	JESUS & RACHEL GONZALEZ								600 SF
29	REGINA DAVIS								4,200 SF
30	THOS KENNELLY								750 SF
31	G. GUOPPOLA								450 SF
32	MAJOR ENTERPRISES								600 SF
33	STEPHEN E. LOHR								450 SF
34	TEAMSTERS UNION	P.O. BOX 1674, BUTTE, MT. 59701	11,286 SF	50 SF	0	50 SF	11,236 SF		1,360 SF
35	WILLIAM TOURKIS ETAL.								900 SF
36	JOHN & MARY BENDER								1,780 SF
37	AMERICAN FEDERAL SAVINGS & LOAN ASSOC.	3471 1ST CHANCE GULCH, HELENA, MT.	10,800 SF	50 SF	0	50 SF	10,750 SF		2,200 SF
38	IRENE SNELL	3499 HARRISON AV., BUTTE, MT. 59701	37,632 SF	200 SF	0	200 SF	37,432 SF		5,541 SF
39	ARNE M. MIKKOLA								5,934 SF
40	STANLEY & BRINDA SHORP	CORVILLAGE INN PIZZA PARLOR 3500 HARRISON AV. BUTTE, MT.	SEE	SHEET	# 4				
41	PHYLLIS WAKEFIELD								

BACKSLOPE LIMITS
INCLUDE ROUNDING
CONSTRUCTION LIMITS
TOP OF CUT
TOE OF FILL

MAP TRANS. TO R/W 2-29-80
MAP REVISED: 11-7-80, 5-17-81, 9-8-81, 10-16-81
12-2-81, 2-17-82, 5-18-82, 5-24-82
FHWA APPROVAL 3-11-80

STATE OF MONTANA
DEPARTMENT OF HIGHWAYS
LAND REQUIRED FOR RIGHT OF WAY
SILVER BOW COUNTY

SCALE 1"=50' MAP COMPLETED


OWNERSHIPS									
PARCEL	NAME	ADDRESS	TOTAL AREA	GROSS R/W AREA	P.T.W. AREA	AREA TO BE ACQUIRED	REMAINDER		CONST. PERM. AREA
							LEFT	RIGHT	CONSTEASE AREA
40	STANLEY & BRUNDA SHORT C/O VILLAGE INN PIZZA PARLOR, 3500 HARRISON BUTTE		41,382 SF	75 SF	0	75 SF	41,307 SF		1,425 SF
41	PHYLLIS WAKEFIELD		4,791.6 SF	200 SF	0	200 SF		4,591.6	1,950 SF
42	DOROTHY ANN FERGUSON & JUDITH FERGUSON STENNEL								1,500 SF
43	PHYLLIS WAKEFIELD C/O RAY JOSEPH								2,010 SF
44	THOS. KENNEALLY								5,760 SF
45	FRANK & VIRGINIA D. BURGESS								5,010 SF
46	J.E.D. ENTERPRISES								1,500 SF
47	MONTY'S ENTERPRISES		50,094 SF	50 SF	0	50 SF	50,044 SF		2,290 SF
48	MJM #1								2,400 SF
49	MONTY'S ENTERPRISES			50 SF	0	50 SF			2,650 SF

STATE OF MONTANA	FED. AID PROJECT NUMBERS		STATE NO.	SHEET NO.	TOTAL SHEETS
	CONST. NO.	R/W NO.			
		F29-4(2)84		4	13

HARRISON AVE. BUTTE

NW⁴ NW⁴
SEC. 32

SW⁴ NW⁴
SEC. 32

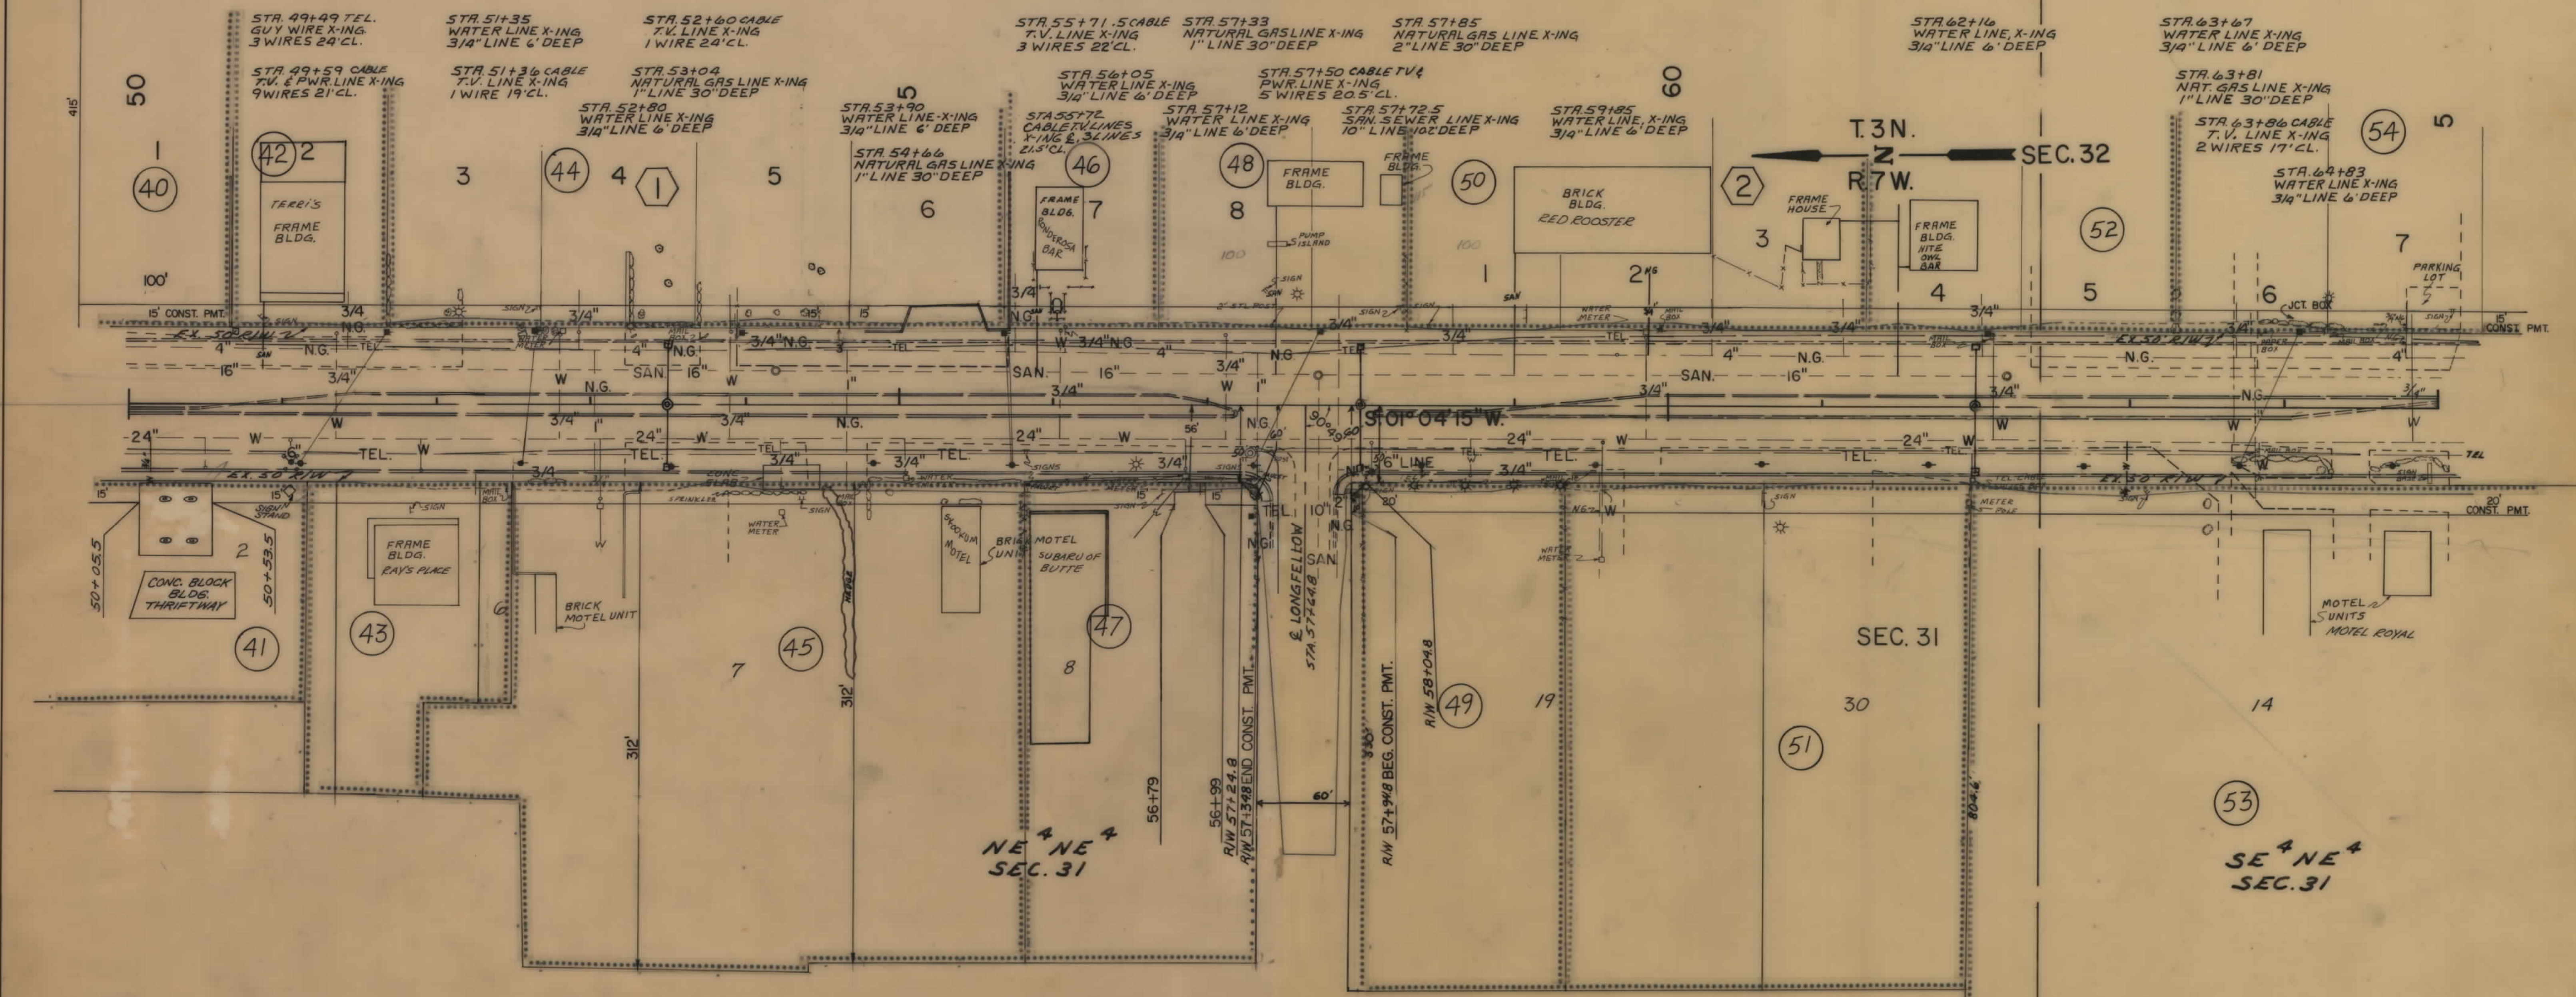

50	ALOIS HOLENSTEIN C/O PAUL KEITH								4,500 SF
51	MOTEL G								5,200 SF
52	JACK HOLT CO. % DON RENZ								3,000 SF
53	DAN O'NEILL	SEE	SHEET	# 5					
54	MINERS BANK	"	"	"					

BACKSLOPE LIMITS
INCLUDE ROUNDING
CONSTRUCTION LIMITS
TOP OF CUT
TOE OF FILL

MAP TRANS. TO R/W 2-29-80
MAP REVISED 6-17-81, 9-8-81, 10-16-81

FHWA APPROVAL 3-11-80
SHEET: 7-2-80


STATE OF MONTANA
DEPARTMENT OF HIGHWAYS
LAND REQUIRED FOR RIGHT OF WAY
SILVER BOW COUNTY

SCALE 1"=50' MAP COMPLETED

OWNERSHIPS									
PARCEL	NAME	ADDRESS	TOTAL AREA	GROSS R/W AREA	P.T.W. AREA	AREA TO BE ACQUIRED	REMAINDER LEFT	REMAINDER RIGHT	CONST. PERM. AREA
53	DAN O'NEILL		320,601.4 SF	50 SF	0	50 SF		320,551.4 SF	7,830 SF
54	MINERS BANK								4,200 SF
55	DAN O'NEILL								2,900 SF
56	ALDIS G. & LAVERNA E. HOLENSTEIN								4,200 SF
57	WILLIAM J. & ARBUTUS HILL								2,760 SF
58	MT STATES TELEPHONE CO.								2,640 SF
59	DORIS SNELL								1,500 SF
60	ELMER SMITH								5,320 SF
61	METALS BANK								1,500 SF
62	ELEANOR BURT								3,000 SF

STATE OF MONTANA	FED. AID PROJECT NUMBERS		STATE NO.	SHEET NO.	TOTAL SHEETS
	CONST. NO.	R/W NO.			
		F29-4(2)84		5	13

HARRISON AVE. BUTTE

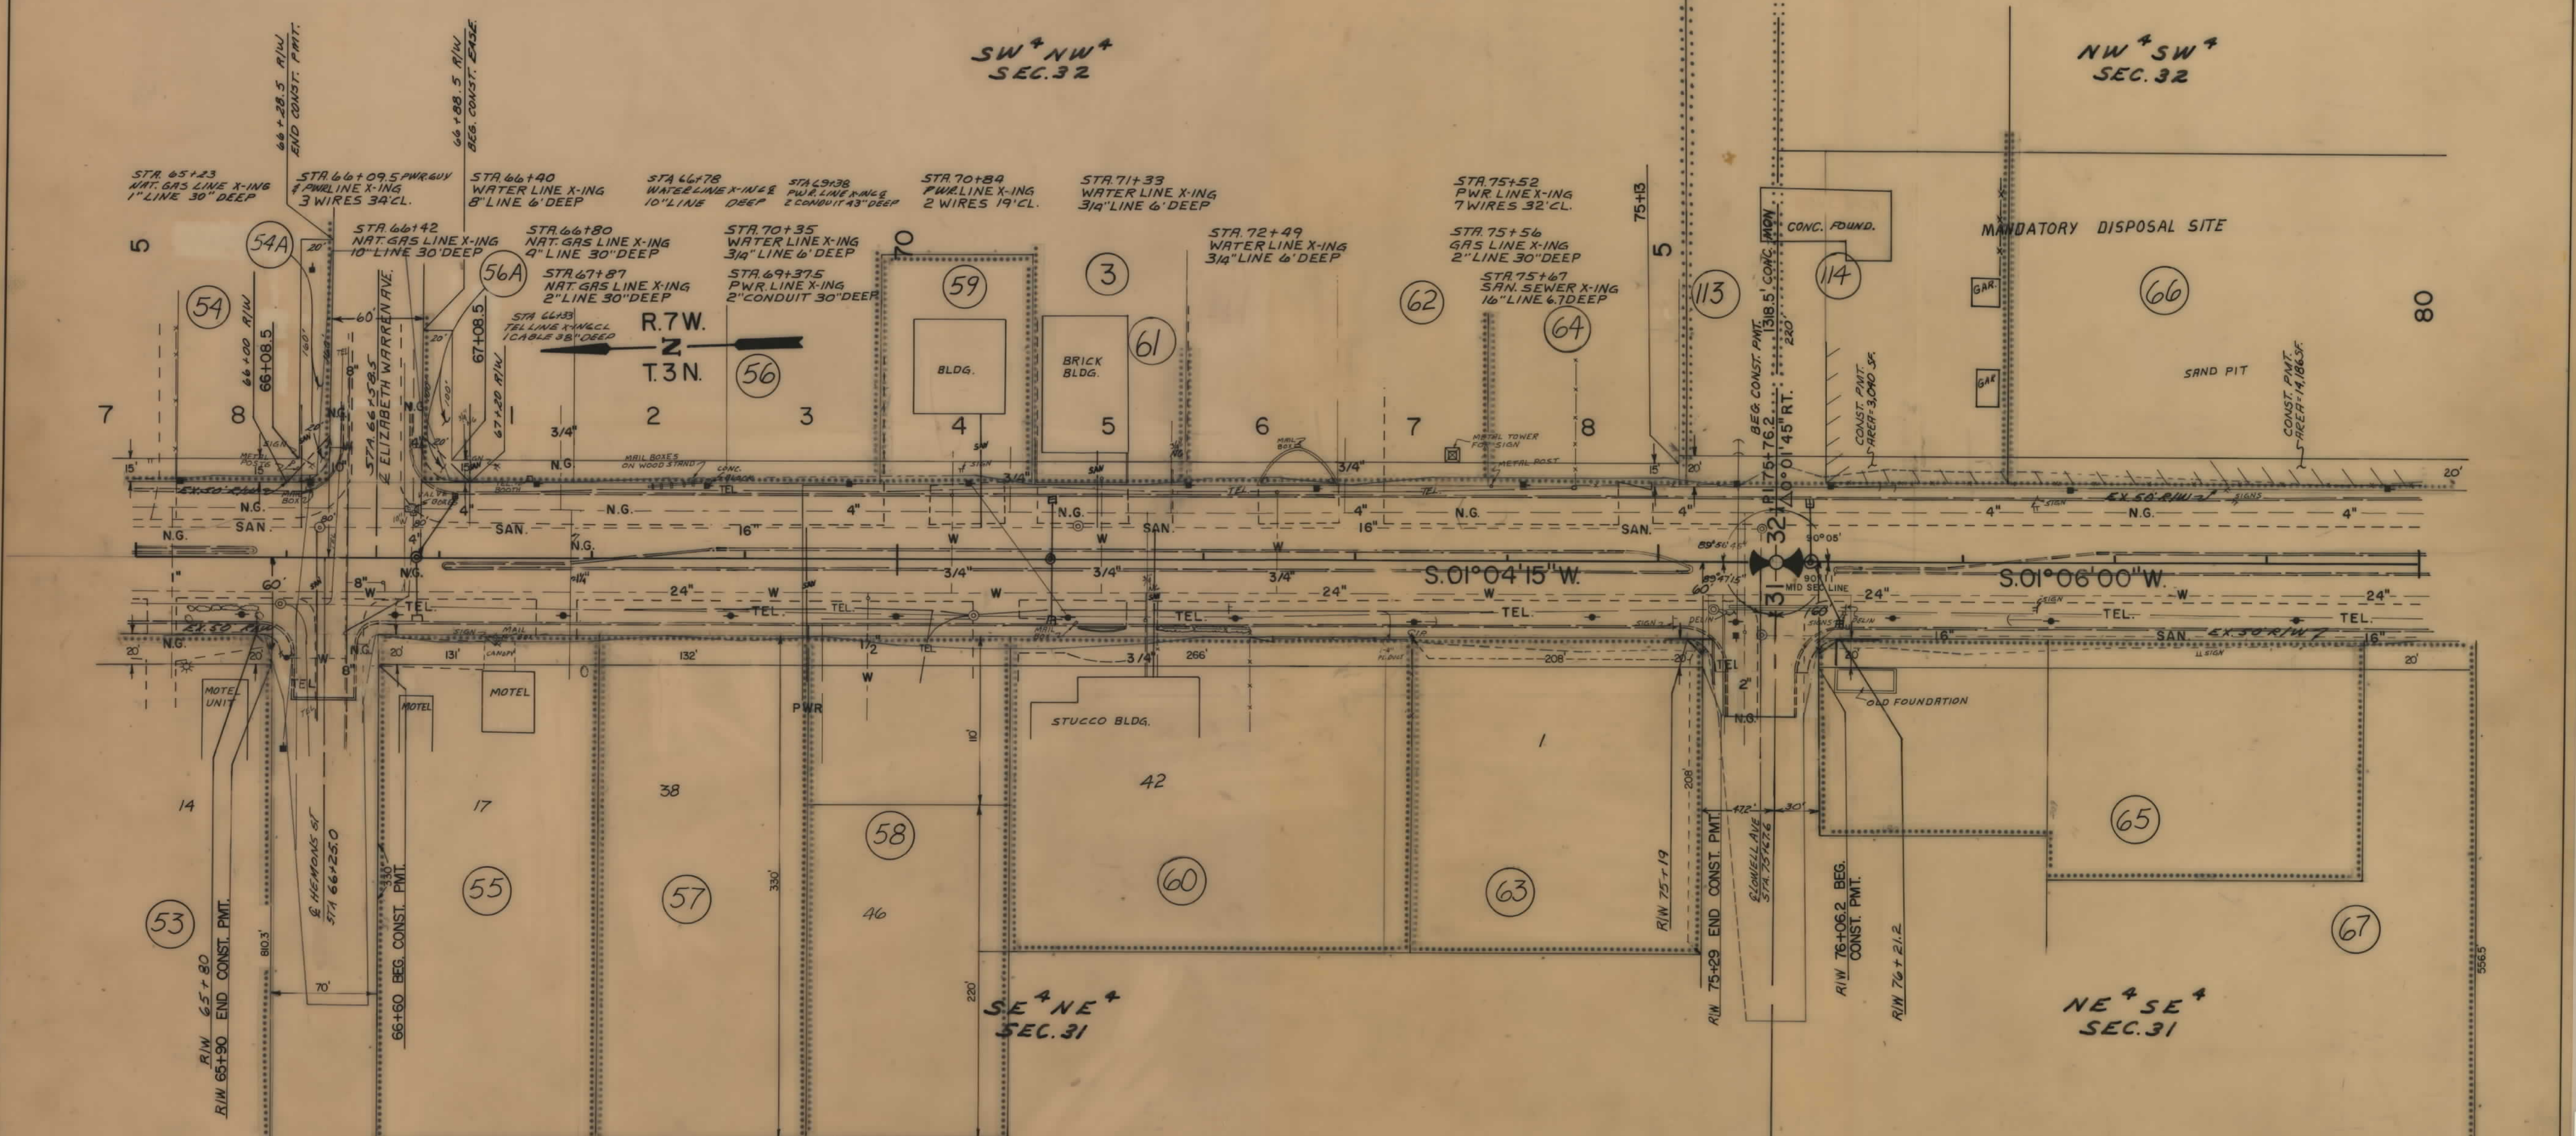

63	ADOLPH & ALMA DESCHENE		43,540 SF	50 SF	0	50 SF		43,510 SF	4,110 SF
64	TONY HUFF								1,915 SF
65	ELSIE DRYAN		75,791.4 SF	75 SF	0	75 SF		75,716.4 SF	7,125 SF
66	DAVID & JEFFERY GRANGER								
67	HELEN C. KREMER								
113	DAVID & JEFFERY GRANGER								
114	TONY HUFF								
54 A	MINERS BANK		427.5 SF	0	427.5 SF				1,192 SF
56 A	ALDIS G. & LAVERNA E. HOLENSTEIN		472.5 SF	0	472.5 SF				33,440 SF
									1,527.5 SF

BACKSLOPE LIMITS
INCLUDE ROUNDING
CONSTRUCTION LIMITS
TOP OF CUT
TOE OF FILL


MAP TRANS. TO R/W 2-29-80
MAP REVISED DATE: 9-8-80, 6-17-81, 7-10-81
FHA APPROVAL 3-11-80

STATE OF MONTANA
DEPARTMENT OF HIGHWAYS
LAND REQUIRED FOR RIGHT OF WAY
SILVER BOW COUNTY
SCALE 1"=50' MAP COMPLETED

OWNERSHIPS									
PARCEL	NAME	ADDRESS	TOTAL AREA	GROSS R/W AREA	P.T.W. AREA	AREA TO BE ACQUIRED	REMAINDER		CONST. PERM. AREA
66	DAVID & JEFFERY GRANGER						LEFT	RIGHT	158,796 SF
67	HELEN C. KREMER								1,460 SF
68	AUDREY SULLIVAN								5,160 SF
69	HELEN C. KREMER								4,615 SF
70	JENNINGS THOMPSON								1,500 SF
71	AL. SCHUMACHER								2,000 SF
72	DELETED								
73	JOHN ELICH								4,800 SF
74	DALE BERGMANN								
115	WALTER NACEY								8,220 SF
				SEE	SHEET	# 7			

STATE OF MONTANA	FED. AID PROJECT NUMBERS		STATE NO.	SHEET NO.	TOTAL SHEETS
	CONST. NO.	R/W NO.			
		F29-4(2)84		6	13

HARRISON AVE. BUTTE

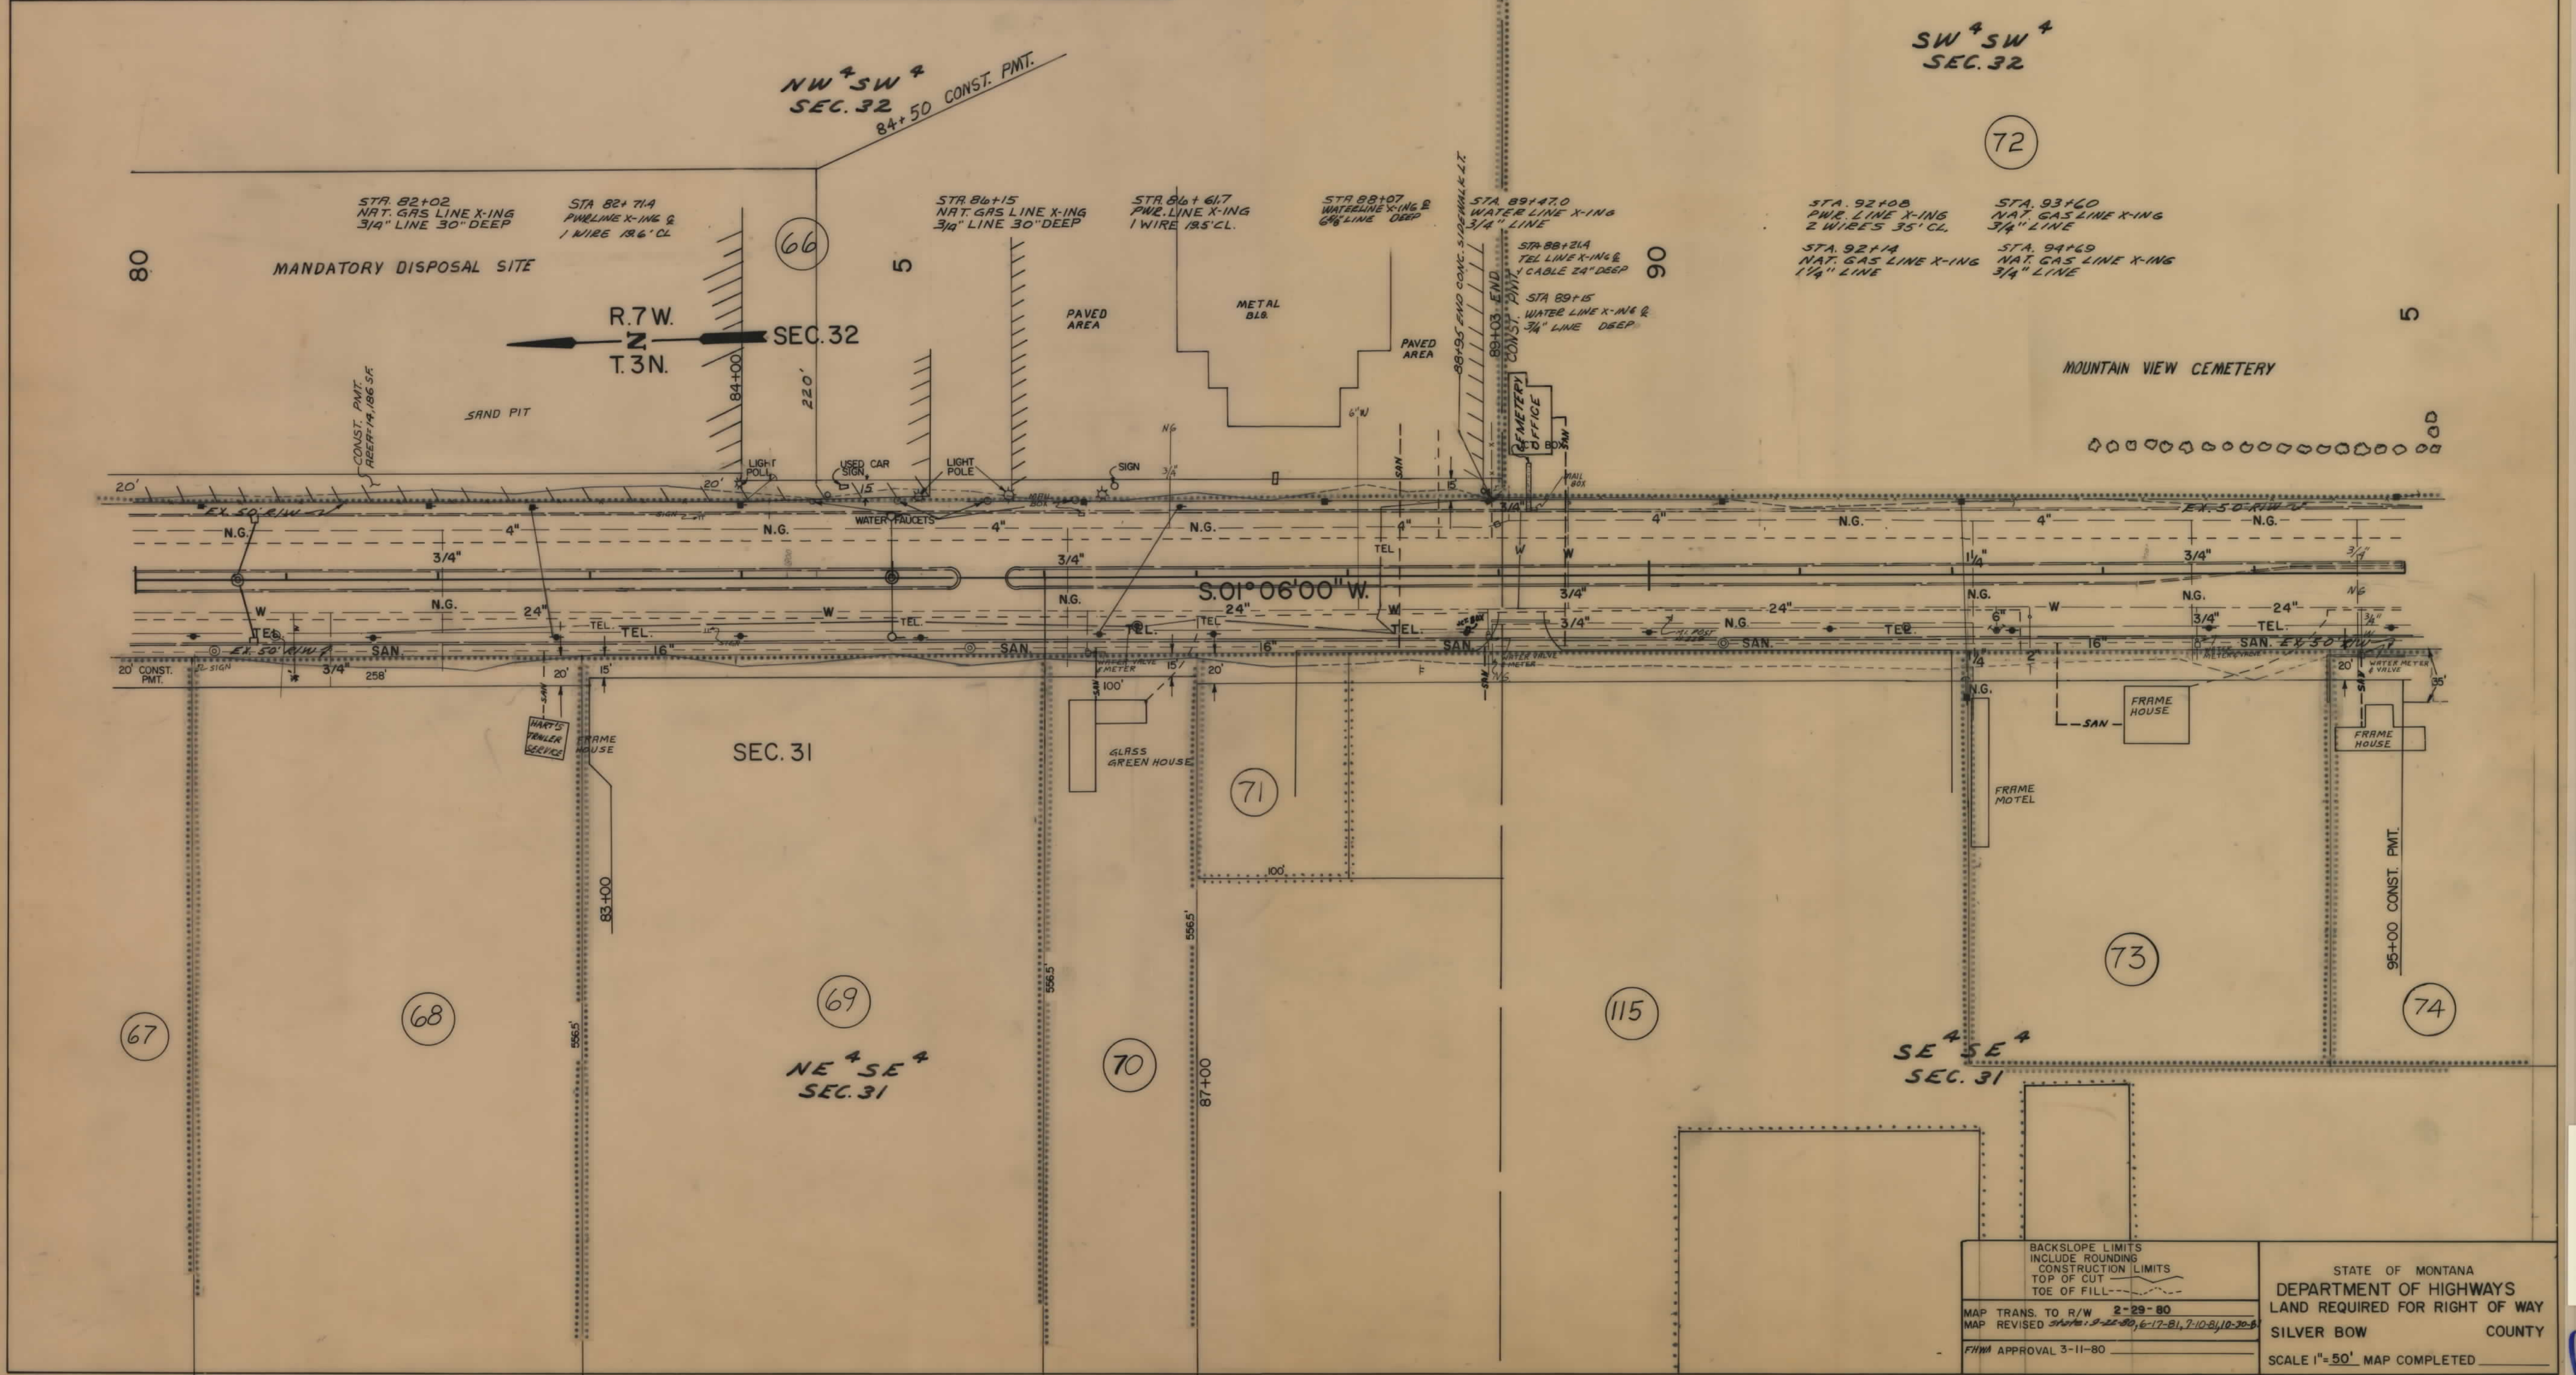


BACKSLOPE LIMITS INCLUDE ROUNDING CONSTRUCTION LIMITS TOP OF CUT TOE OF FILL		STATE OF MONTANA DEPARTMENT OF HIGHWAYS LAND REQUIRED FOR RIGHT OF WAY SILVER BOW COUNTY SCALE 1"=50' MAP COMPLETED
MAP TRANS. TO R/W 2-29-80 MAP REVISED 3-22-80, 6-17-81, 7-10-81, 10-30-81 FHWA APPROVAL 3-11-80		

OWNERSHIPS										
PARCEL	NAME	ADDRESS	TOTAL AREA	GROSS R/W AREA	P.T.W. AREA	AREA TO BE ACQUIRED	REMAINDER		CONST. PERM. AREA	EASE AREA
72	DELETED									
74	DALE BERGMANN								3,990 SF	
75	WALTER NACEY								21,030 SF	
76	SILVER BOW CO. AIRPORT									
77	CUSTOM HOMES, INC.									
115 & 75	COMBINATION WALTER NACEY								29,325 SF	
77.1	WAYNE PAFFHAUSEN								14,610 SF	

STATE OF MONTANA	FED. AID PROJECT NUMBERS		STATE NO.	SHEET NO.	TOTAL SHEETS
	CONST. NO.	R/W NO.			

HARRISON AVE. BUTTE

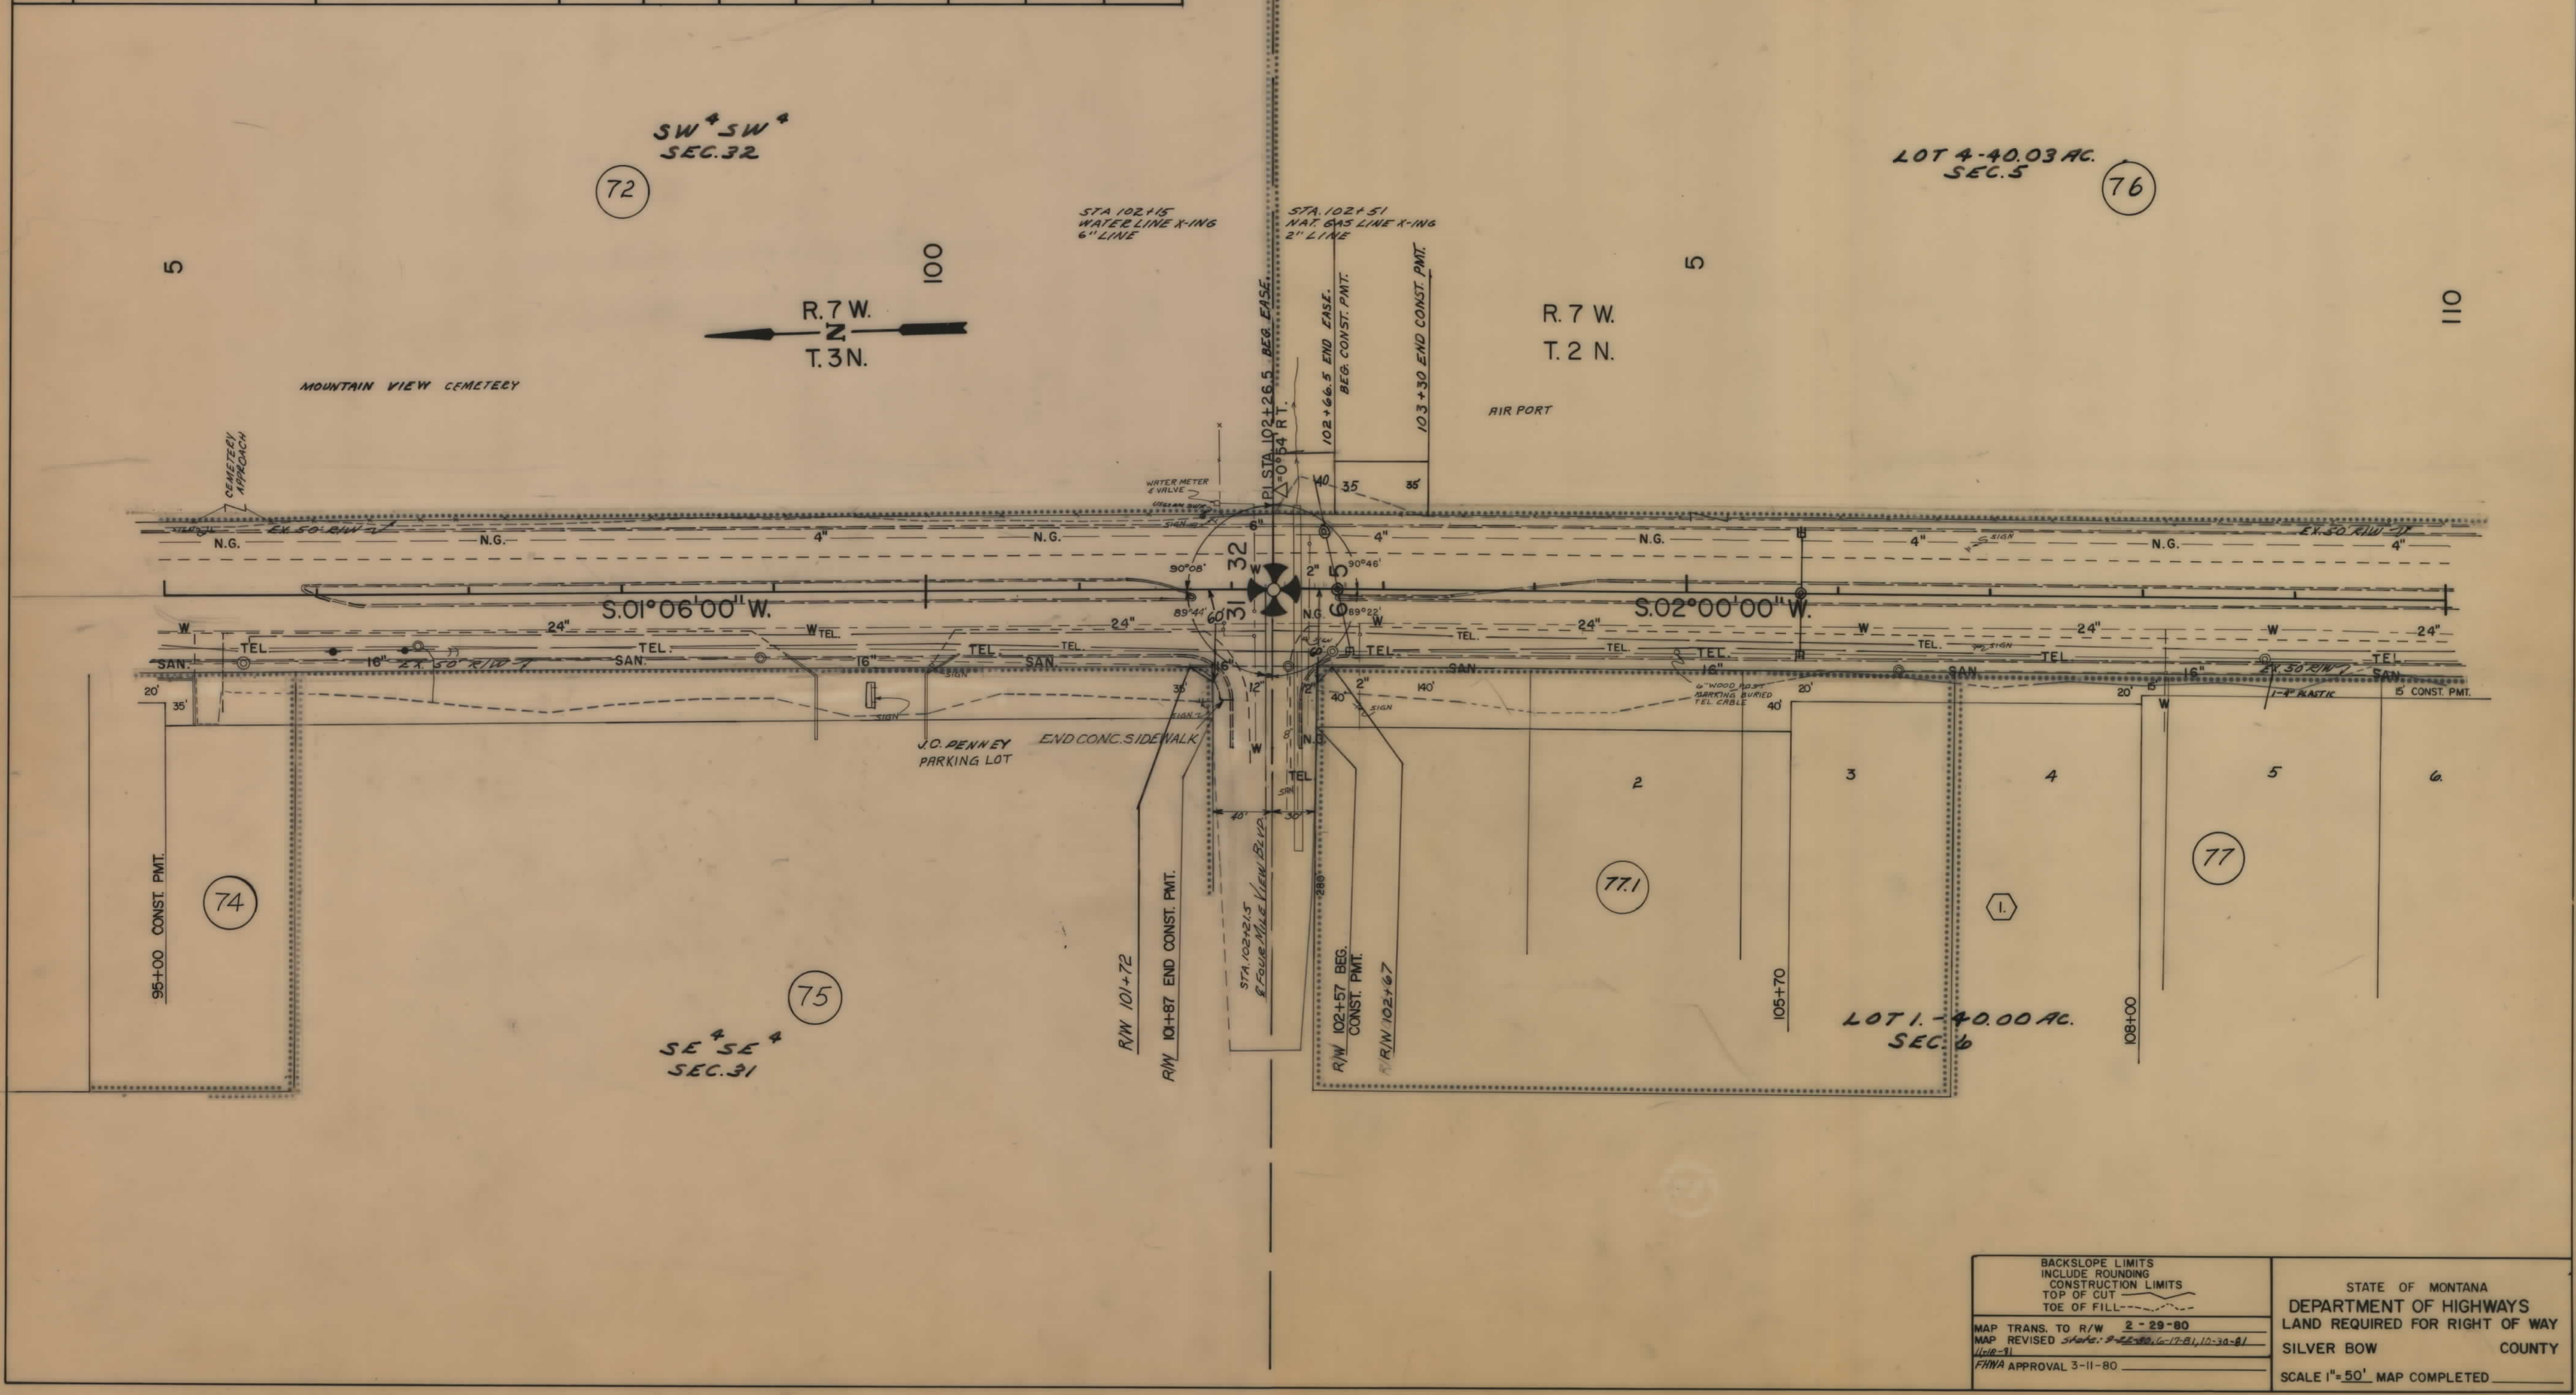


BACKSLOPE LIMITS INCLUDE ROUNDING CONSTRUCTION LIMITS TOP OF CUT TOE OF FILL		STATE OF MONTANA DEPARTMENT OF HIGHWAYS LAND REQUIRED FOR RIGHT OF WAY SILVER BOW COUNTY	
MAP TRANS. TO R/W 2-29-80 MAP REVISED 5/80: 9-12-80, 10-30-81 FHWA APPROVAL 3-11-80		SCALE 1"=50' MAP COMPLETED	

OWNERSHIPS									
PARCEL	NAME	ADDRESS	TOTAL AREA	GROSS R/W AREA	P.T.W. AREA	AREA TO BE ACQUIRED	REMAINDER		CONST. PERM. AREA
							LEFT	RIGHT	EASE AREA
76	SILVER BOW CO. AIRPORT			SEE	SHEET	# 9			
77	CUSTOM HOMES, INC.				0				6,915 S.F.
78	SHIRLEY PAXAN								6,124 S.F.
79	MILE HI BOWLING								5,850 S.F.
80	BUTTE - SILVER BOW	COURTHOUSE, BUTTE, MT. 59701		SEE	SHEET	# 9			450 S.F.

STATE OF MONTANA	FED. AID PROJECT NUMBERS		STATE NO.	SHEET NO.	TOTAL SHEETS
	CONST. NO.	R/W NO.			
		F29-4(2)84		8	13


HARRISON AVE. BUTTE

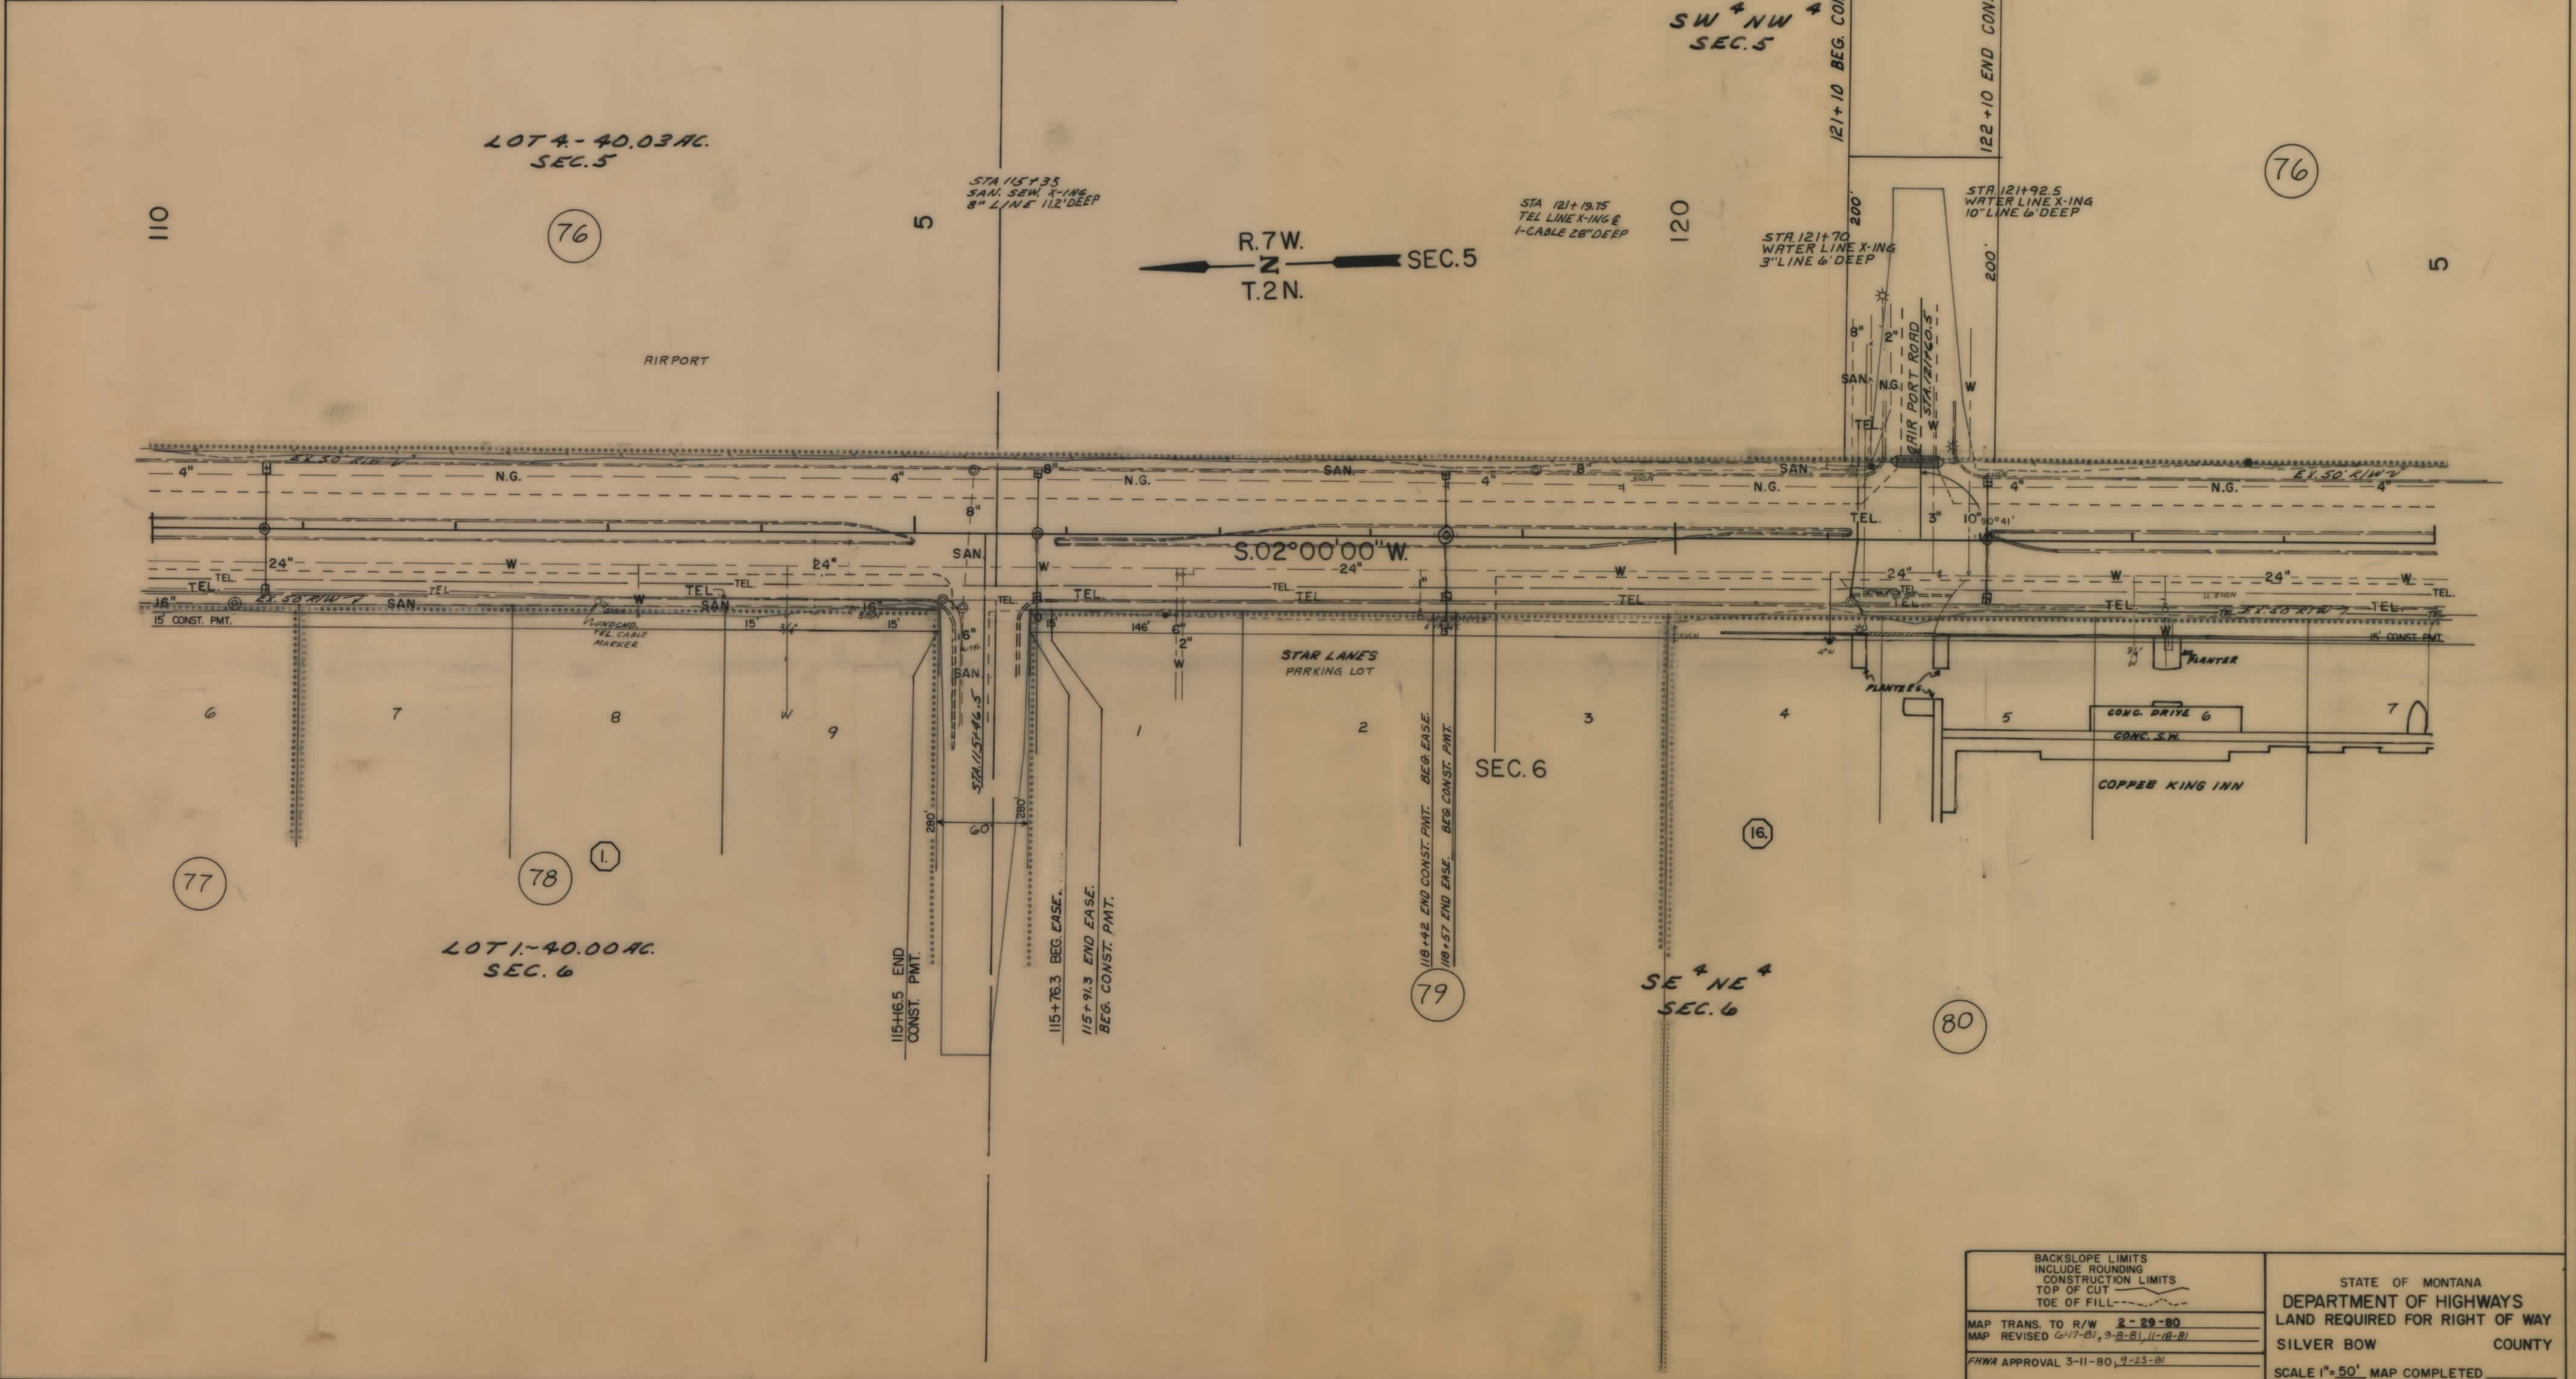

OWNERSHIPS									
PARCEL	NAME	ADDRESS	TOTAL AREA	GROSS R/W AREA	P.T.W. AREA	AREA TO BE ACQUIRED	REMAINDER		EASE AREA
							LEFT	RIGHT	
76	SILVER BOW CO. AIRPORT								22,223 SF
80	BUTTE - SILVER BOW	COURTHOUSE, BUTTE, MT. 59701		50.05F	0	50.05F		411,592 SF	1,600 SF
81	WILLIAM RANDALL			50.05F	0	50.05F			10,465 SF
82	DELETED								1,090 SF
83	DELETED								
84	"								
85	"								
86	"								
87	"			SEE SHEET # 10					

STATE OF MONTANA	FED. AID PROJECT NUMBERS		STATE NO.	SHEET NO.	TOTAL SHEETS
	CONST. NO.	R/W NO.			
		F 29-4(2)84		9	13

HARRISON AVE. BUTTE

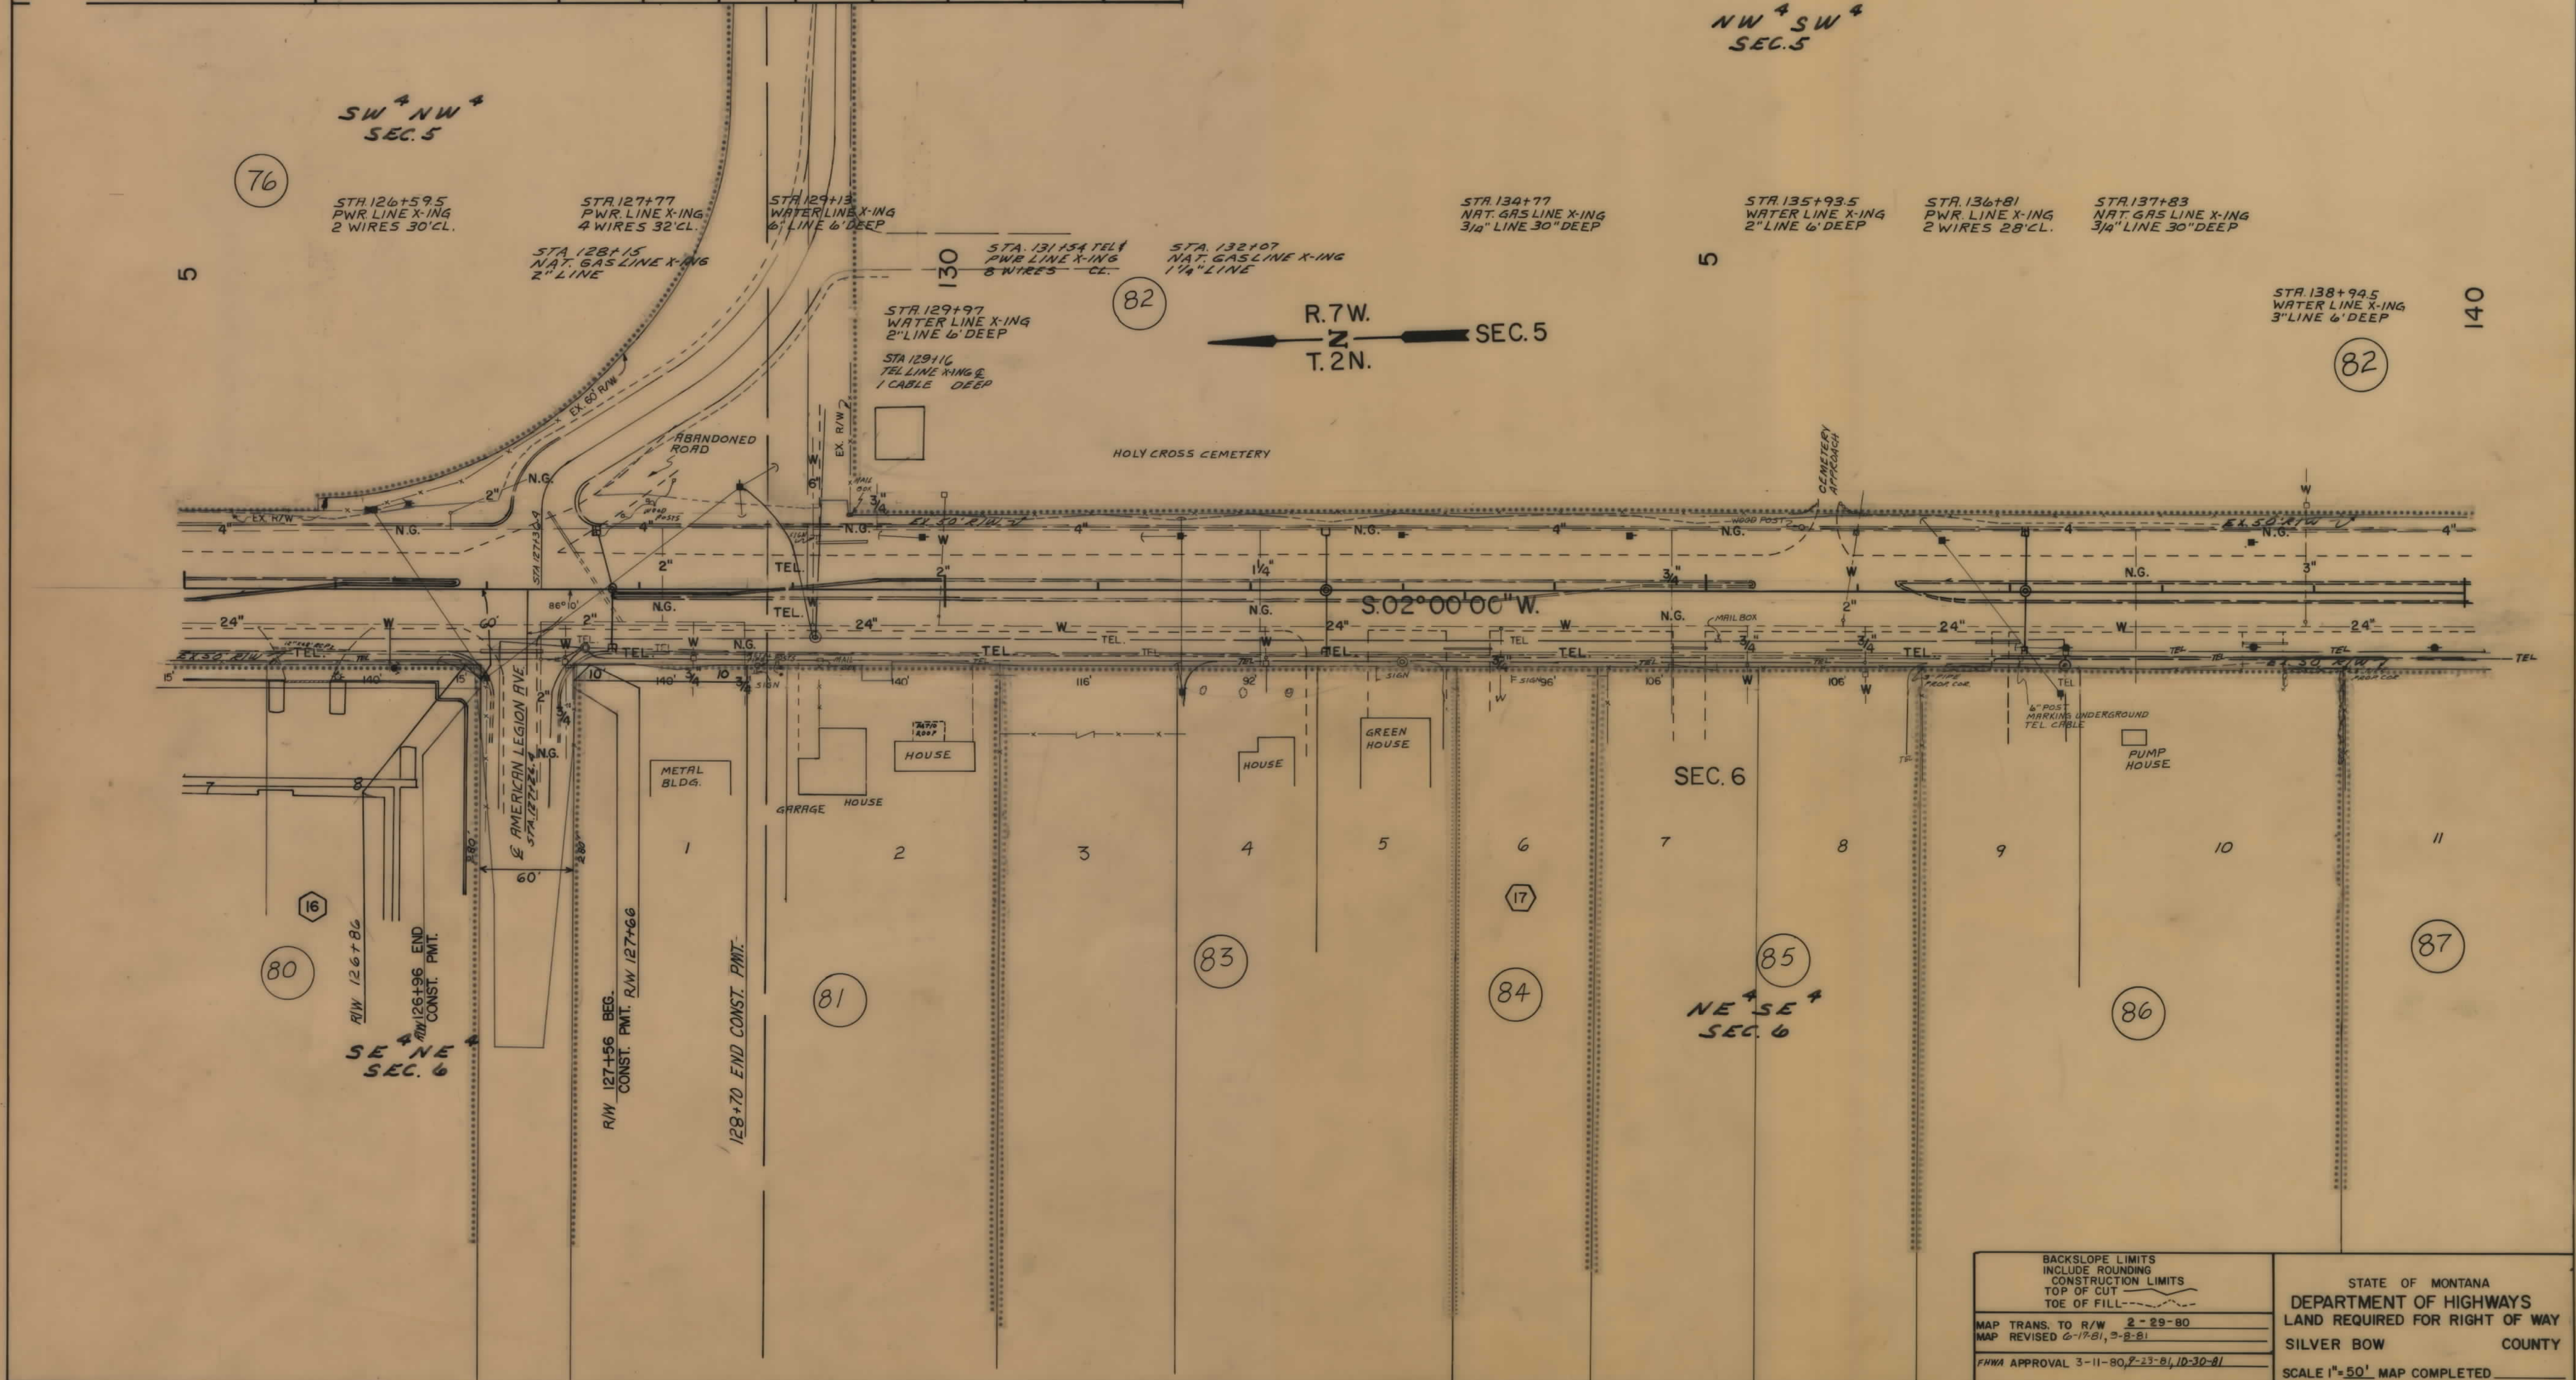


BACKSLOPE LIMITS INCLUDE ROUNDING CONSTRUCTION LIMITS TOP OF CUT _____ TOE OF FILL _____		STATE OF MONTANA DEPARTMENT OF HIGHWAYS LAND REQUIRED FOR RIGHT OF WAY SILVER BOW COUNTY SCALE 1"=50' MAP COMPLETED
MAP TRANS. TO R/W <u>2-29-80</u>		
MAP REVISED <u>6-17-81, 8-2-81</u>		
FHWA APPROVAL <u>3-11-80, 8-23-81, 10-30-81</u>		

OWNERSHIPS										
PARCEL	NAME	ADDRESS	TOTAL AREA	GROSS R/W AREA	P.T.W. AREA	AREA TO BE ACQUIRED	REMAINDER		CONST. PERM. AREA	EASE AREA
							LEFT	RIGHT		
82		DELETED								
87										
88										
89										
90										
91										
92										
93										
94										
95										

STATE OF MONTANA	FED. AID PROJECT NUMBERS		STATE NO.	SHEET NO.	TOTAL SHEETS
	CONST. NO.	R/W NO.			
		F 29-4(2)84		10	13

HARRISON AVE. BUTTE

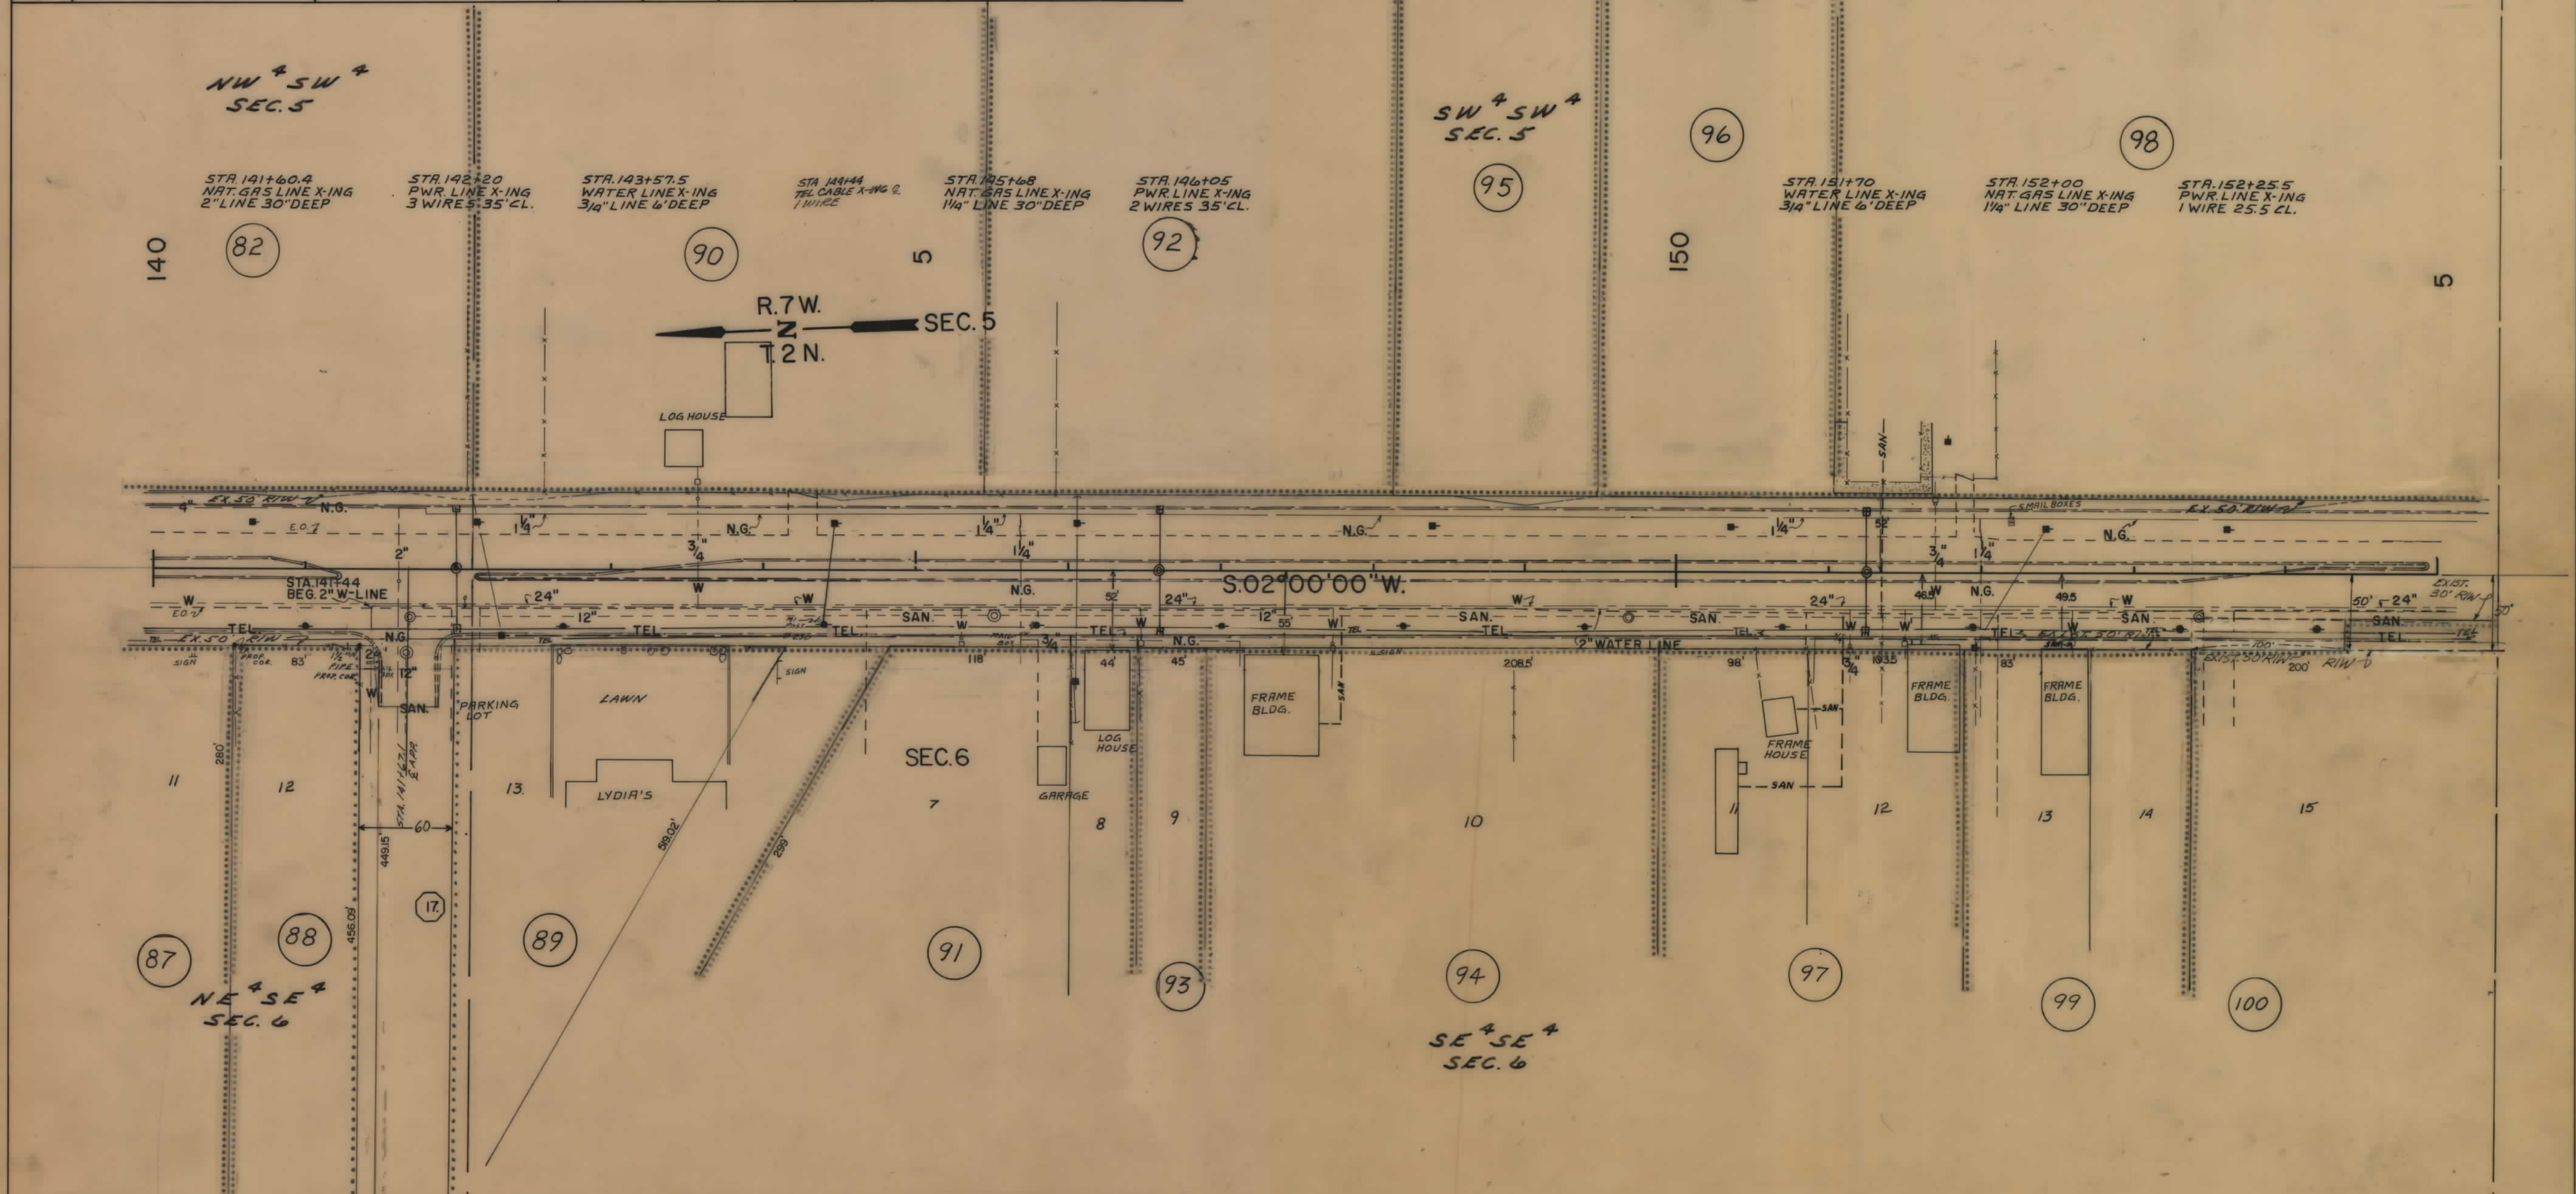

96	DELETED									
97										
98										
99										
100	FRANK CASH, MARY CASH, & LOUISE CASH KALL									

BACKSLOPE LIMITS
INCLUDE ROUNDING
CONSTRUCTION LIMITS
TOP OF CUT
TOE OF FILL

MAP TRANS. TO R/W 2-29-80
MAP REVISED - STATE 4-22-80, 6-17-81, 9-17-81
FHWA APPROVAL 3-11-80

STATE OF MONTANA
DEPARTMENT OF HIGHWAYS
LAND REQUIRED FOR RIGHT OF WAY
SILVER BOW COUNTY
SCALE 1"=50' MAP COMPLETED

