


**PLANS
NOT
TO
SCALE**

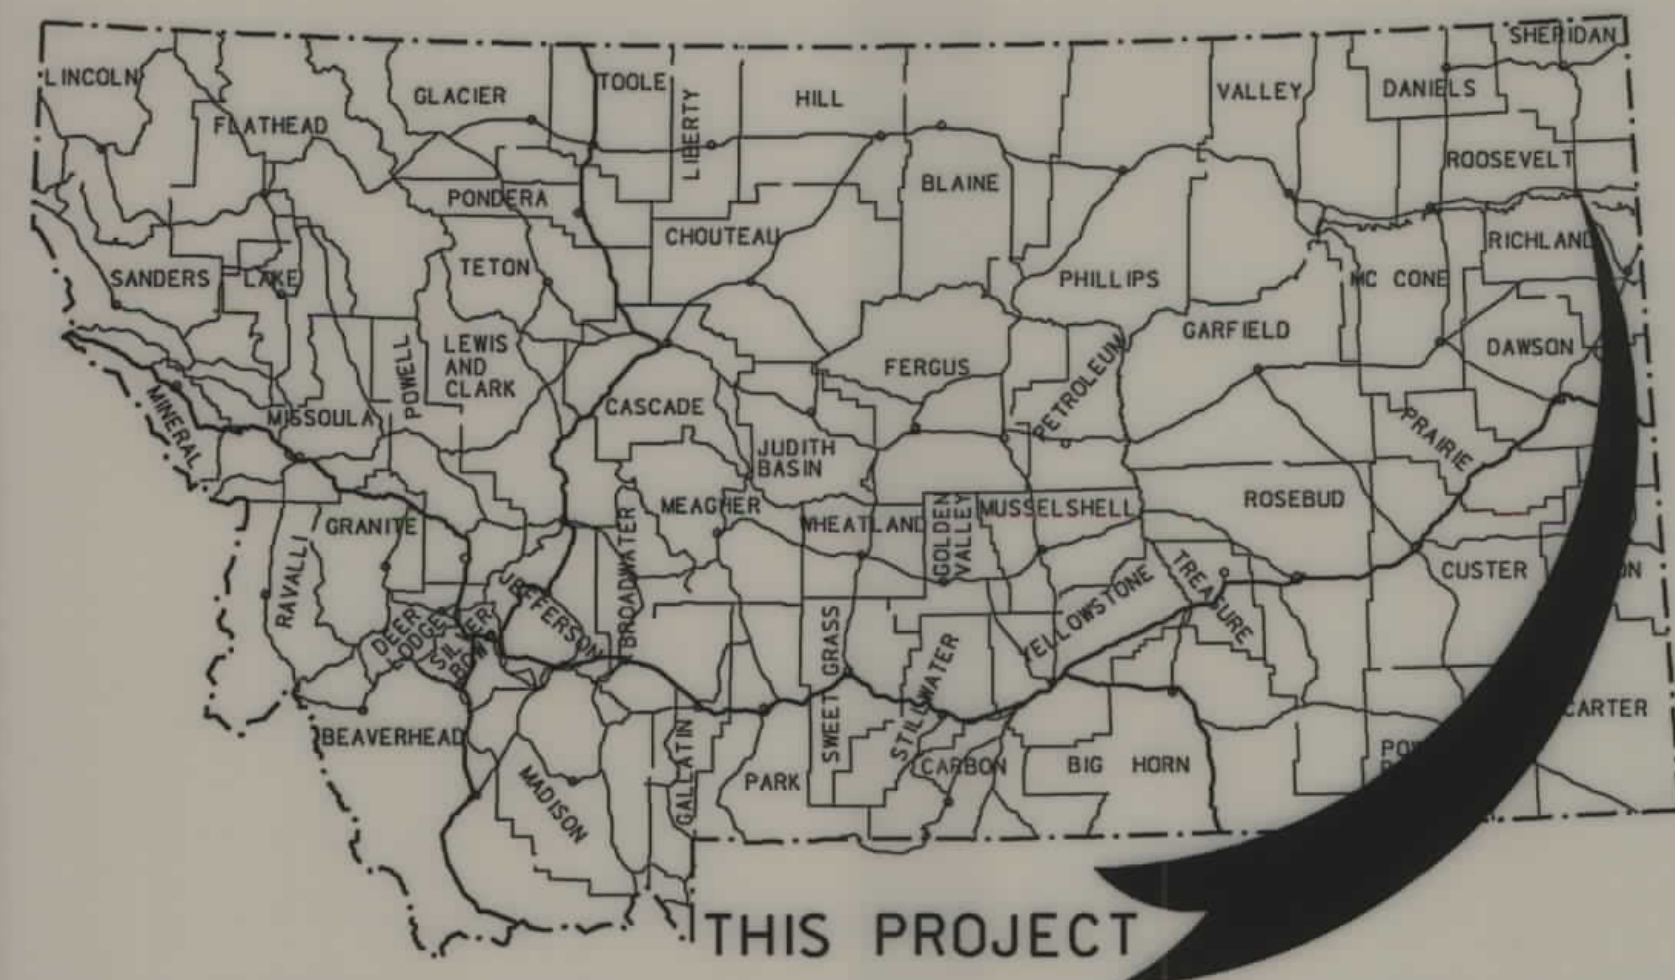

MONTANA DEPARTMENT OF TRANSPORTATION

STATE	RIGHT OF WAY ID.	SHEET NO.	TOTAL SHEETS
MONTANA	NH 22-3(6)88	1	2
PROJECT NUMBER 4832-006			
CULVERT - N OF CULBERTSON			

RIGHT OF WAY PLAN OF NH 22-3(6)88 CULVERT - N OF CULBERTSON ROOSEVELT COUNTY

0.04 Kilometers

CONVENTIONAL SIGNS	
PROPOSED RIGHT OF WAY LINE	---
EXISTING RIGHT OF WAY LINE	---
RAILROAD RIGHT OF WAY LINE	---
RIGHT OF WAY BASELINE	---
STK'D CENTERLINE	---
SECTION LINE	---
OWNERSHIP BOUNDARY	---
FULL ACCESS CONTROL	AG AG
LIMITED ACCESS CONTROL	/// ///
EXISTING ACCESS CONTROL	---
PRESENT TRAVELED WAY (P.T.W.)	---
FENCE LINE	---
EXISTING GUARDRAIL	- - -
PROPOSED GUARDRAIL	- - -
GATE IN FENCE	---
CATTLE GUARD: EXIST. - PROPOSED	---
SECTION CORNER	FOUND UNFOUND
1/4 SECTION CORNER	---
CLOSING CORNER	---
MEANDER CORNER	---
CENTER OF SECTION	---
RIGHT OF WAY MONUMENT	---
PROPERTY CORNER PIN	---
POWER POLE IN PLACE	---
TELEPHONE POLE IN PLACE	---
TELEGRAPH POLE IN PLACE	---
LIGHT POLE	---
PROPOSED CULVERT	---
EXISTING CULVERT	---
OUTLET DITCH	---
INLET DITCH	---
EXISTING DITCH	---
CHANNEL CHANGES	CH. CH. 2'
DITCH BLOCK	---
RIPRAP	---
BRIDGES	---
RAILROADS	---
PARCEL NUMBERS	---
APPROACH: EXIST.- PROPOSED	---

STA 11+46.00 (MET)
END CONNECTION


STA 11+26.00 (MET) END NH 22-3(9)88 =
STA 36+94.23 (ENG) ON F-193(9)
R.P. 87.922

STA 35+59.71 (ENG) ON F-193(9) =
STA 10+85.00 (MET) BEG NH 22-3(9)88
R.P. 87.947

STA 10+65.00 (MET)
BEG CONNECTION

ASSOCIATED PROJECT ID.
NH 22-3(6)88 PE
RELATED PROJECTS
F 193(9)

GRID STATE PLANE COORDINATES
THIS IS A STATE PLANE COORDINATE PROJECT.
ALL DIMENSIONS, DISTANCES AND AREAS ON THIS
PROJECT ARE GRID, EXCEPT FOR THE EXISTING
R/W WIDTH, WHICH IS RECORD. THE
COMBINATION SCALE FACTOR IS 0.99950030.

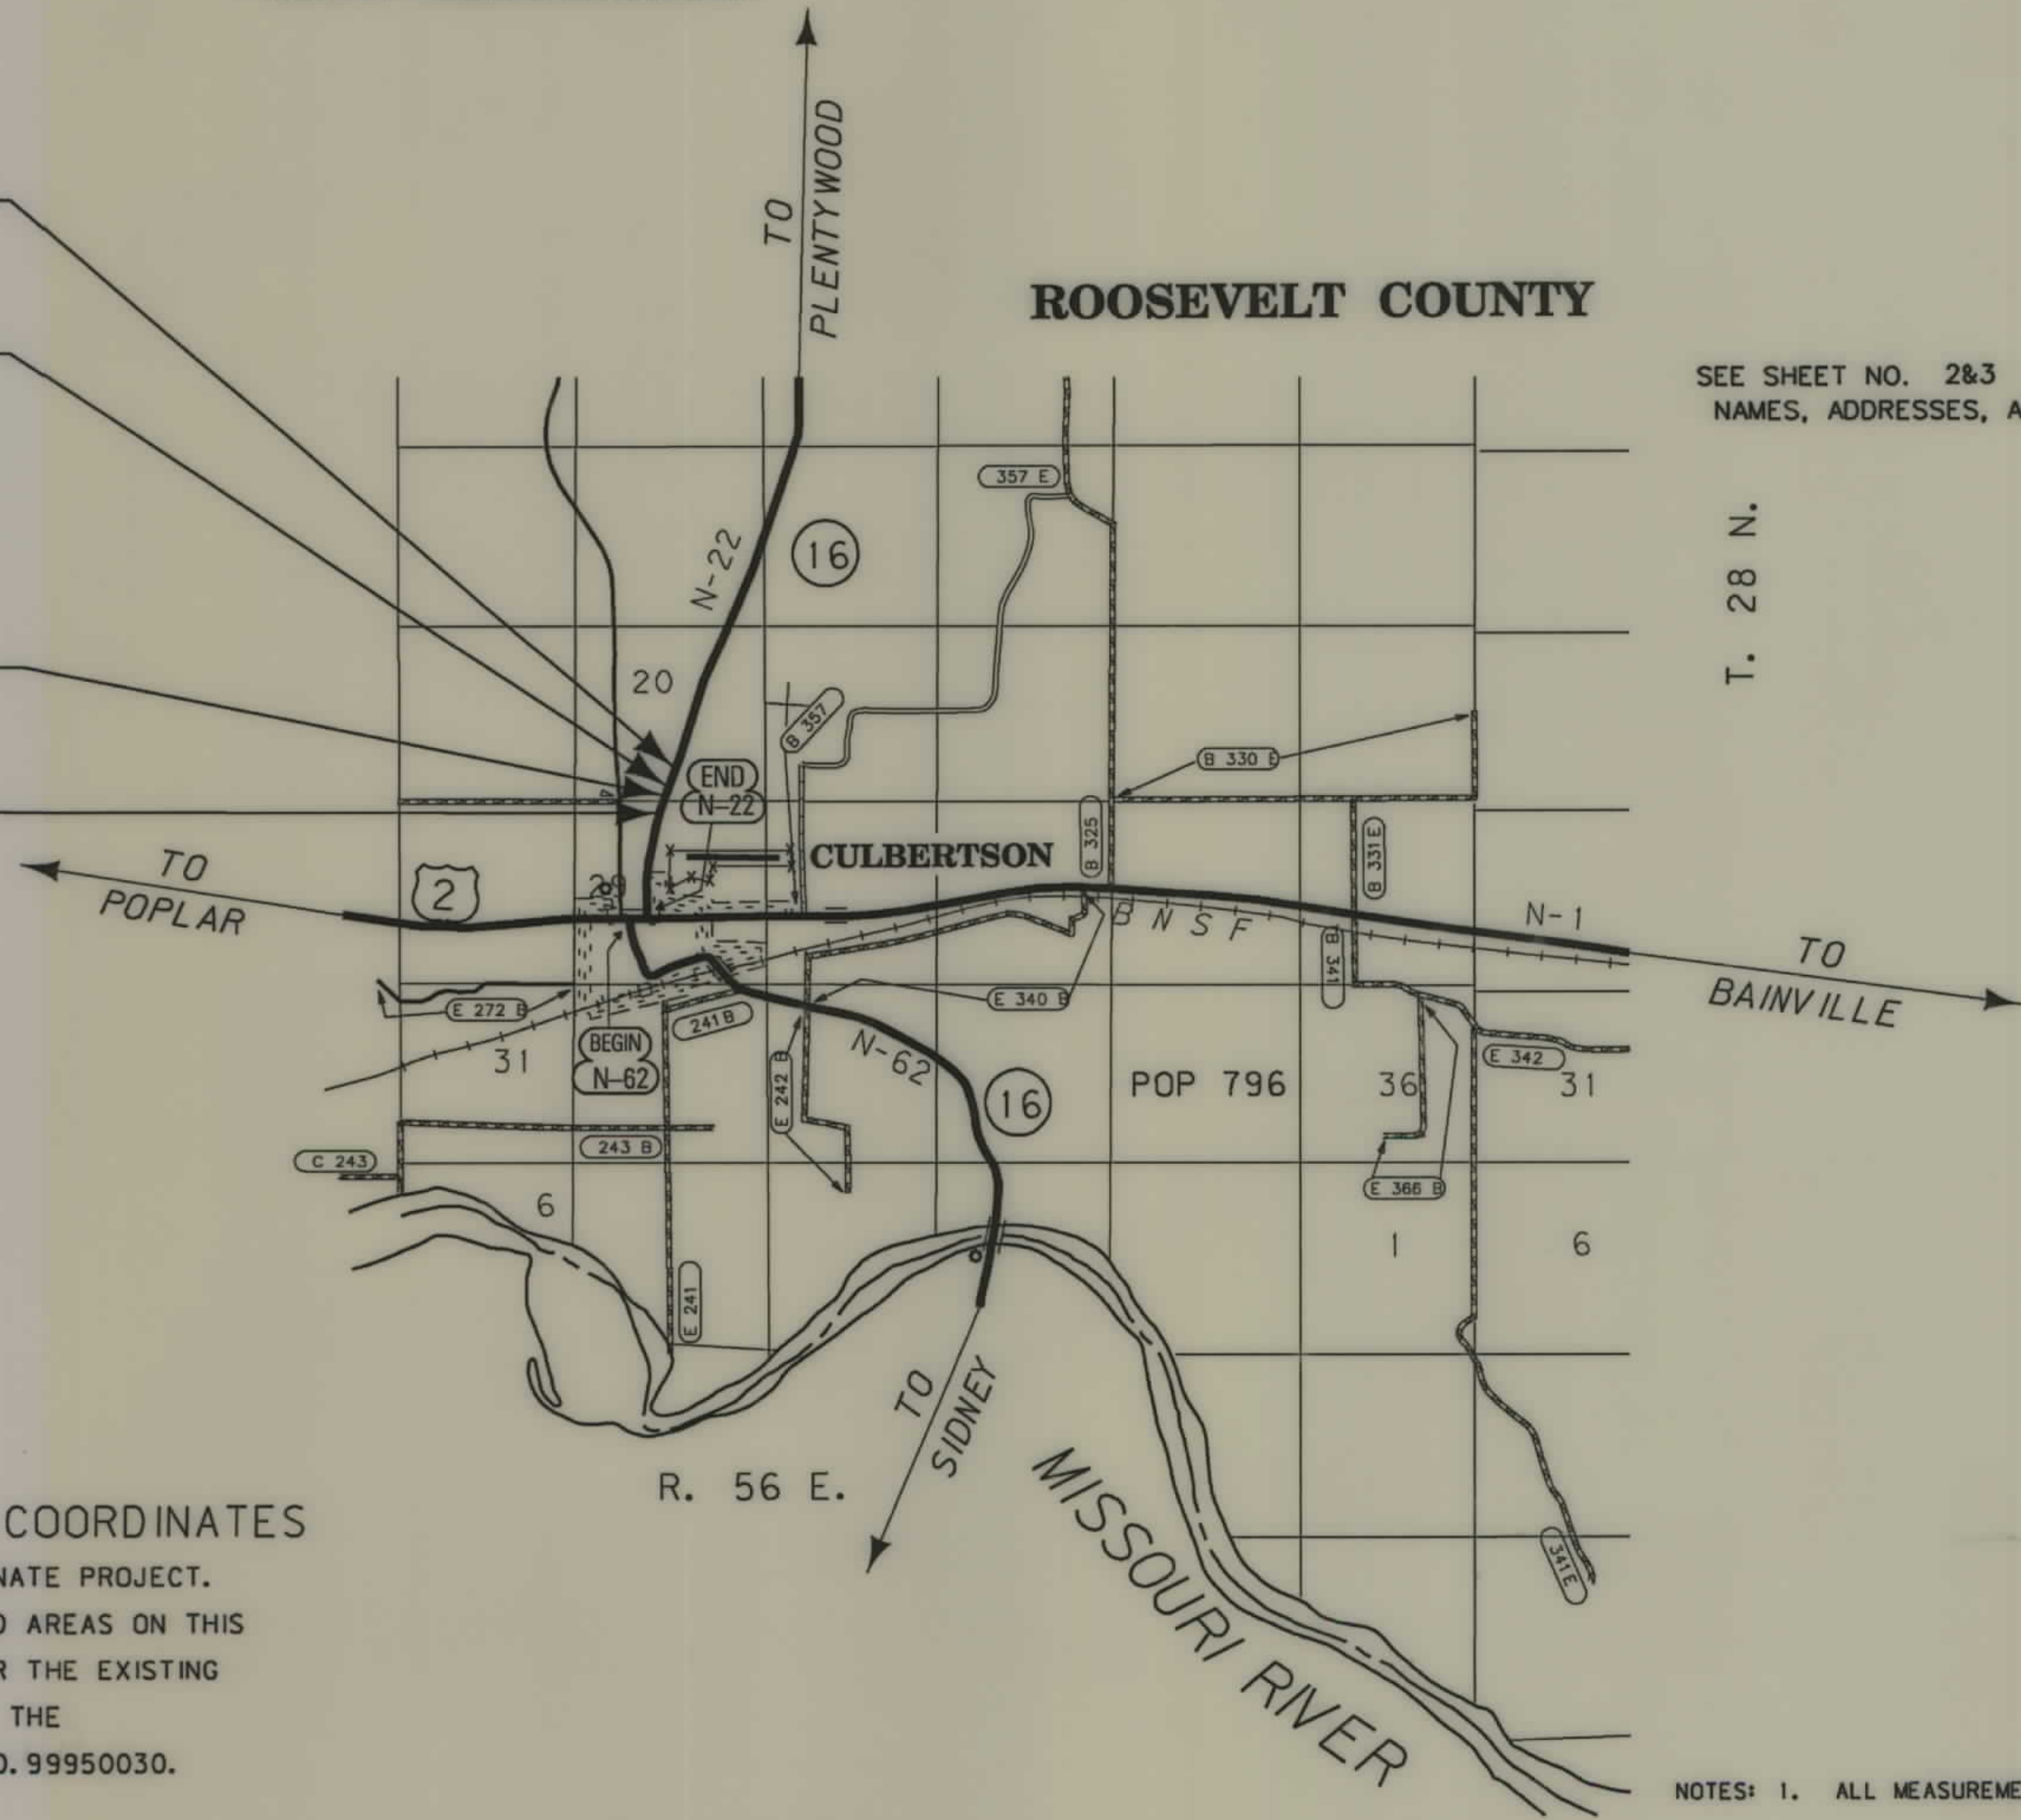




RDROW

\\4832\001001.dgn
05/13/04 AM
10:44:14 AM
N:\CPS - 09502

OWNERSHIP																			
PARCEL	NAME	ADDRESS	TOTAL AREA		GROSS R/W AREA		EX. EASE. AREA		NET AREA		REMAINDER				CONST. PMT. AREA		EASE. AREA		SHEET NO.
			METRIC	ENGLISH	METRIC	ENGLISH	METRIC	ENGLISH	METRIC	ENGLISH	LEFT		RIGHT		METRIC	ENGLISH	METRIC	ENGLISH	
											METRIC	ENGLISH	METRIC	ENGLISH					
1	CULBERTSON SADDLE CLUB, INC., A MONTANA CORPORATION	P. O. BOX 435, CULBERTSON, MONTANA 59218	11.020 ha	27.23 AC											0.119 ha	0.29 AC	0.032 ha	0.08 AC	2
2	LEROY C. LARSEN & BETTY M. LARSEN	P. O. BOX 252, CULBERTSON, MONTANA 59218	1.878 ha	4.64 AC													0.042 ha	0.10 AC	2

STATE	RIGHT OF WAY ID.	SHEET NO.	TOTAL SHEETS
MONTANA	NH 22-3(6)88	2	2
PROJECT NUMBER 4832-006			
CULVERT - N OF CULBERTSON			
RIGHT-OF-WAY COORDINATE ASCII FILES			
R/W BREAK COORDS: 4832ROBRK001.TXT			
R/W BASELINE COORDS: 4832ROBAS001.TXT			
ALL FILES ARE LOCATED ON THE CADD SERVER IN THE RO DIRECTORY, UNDER PROJECT: 4832			

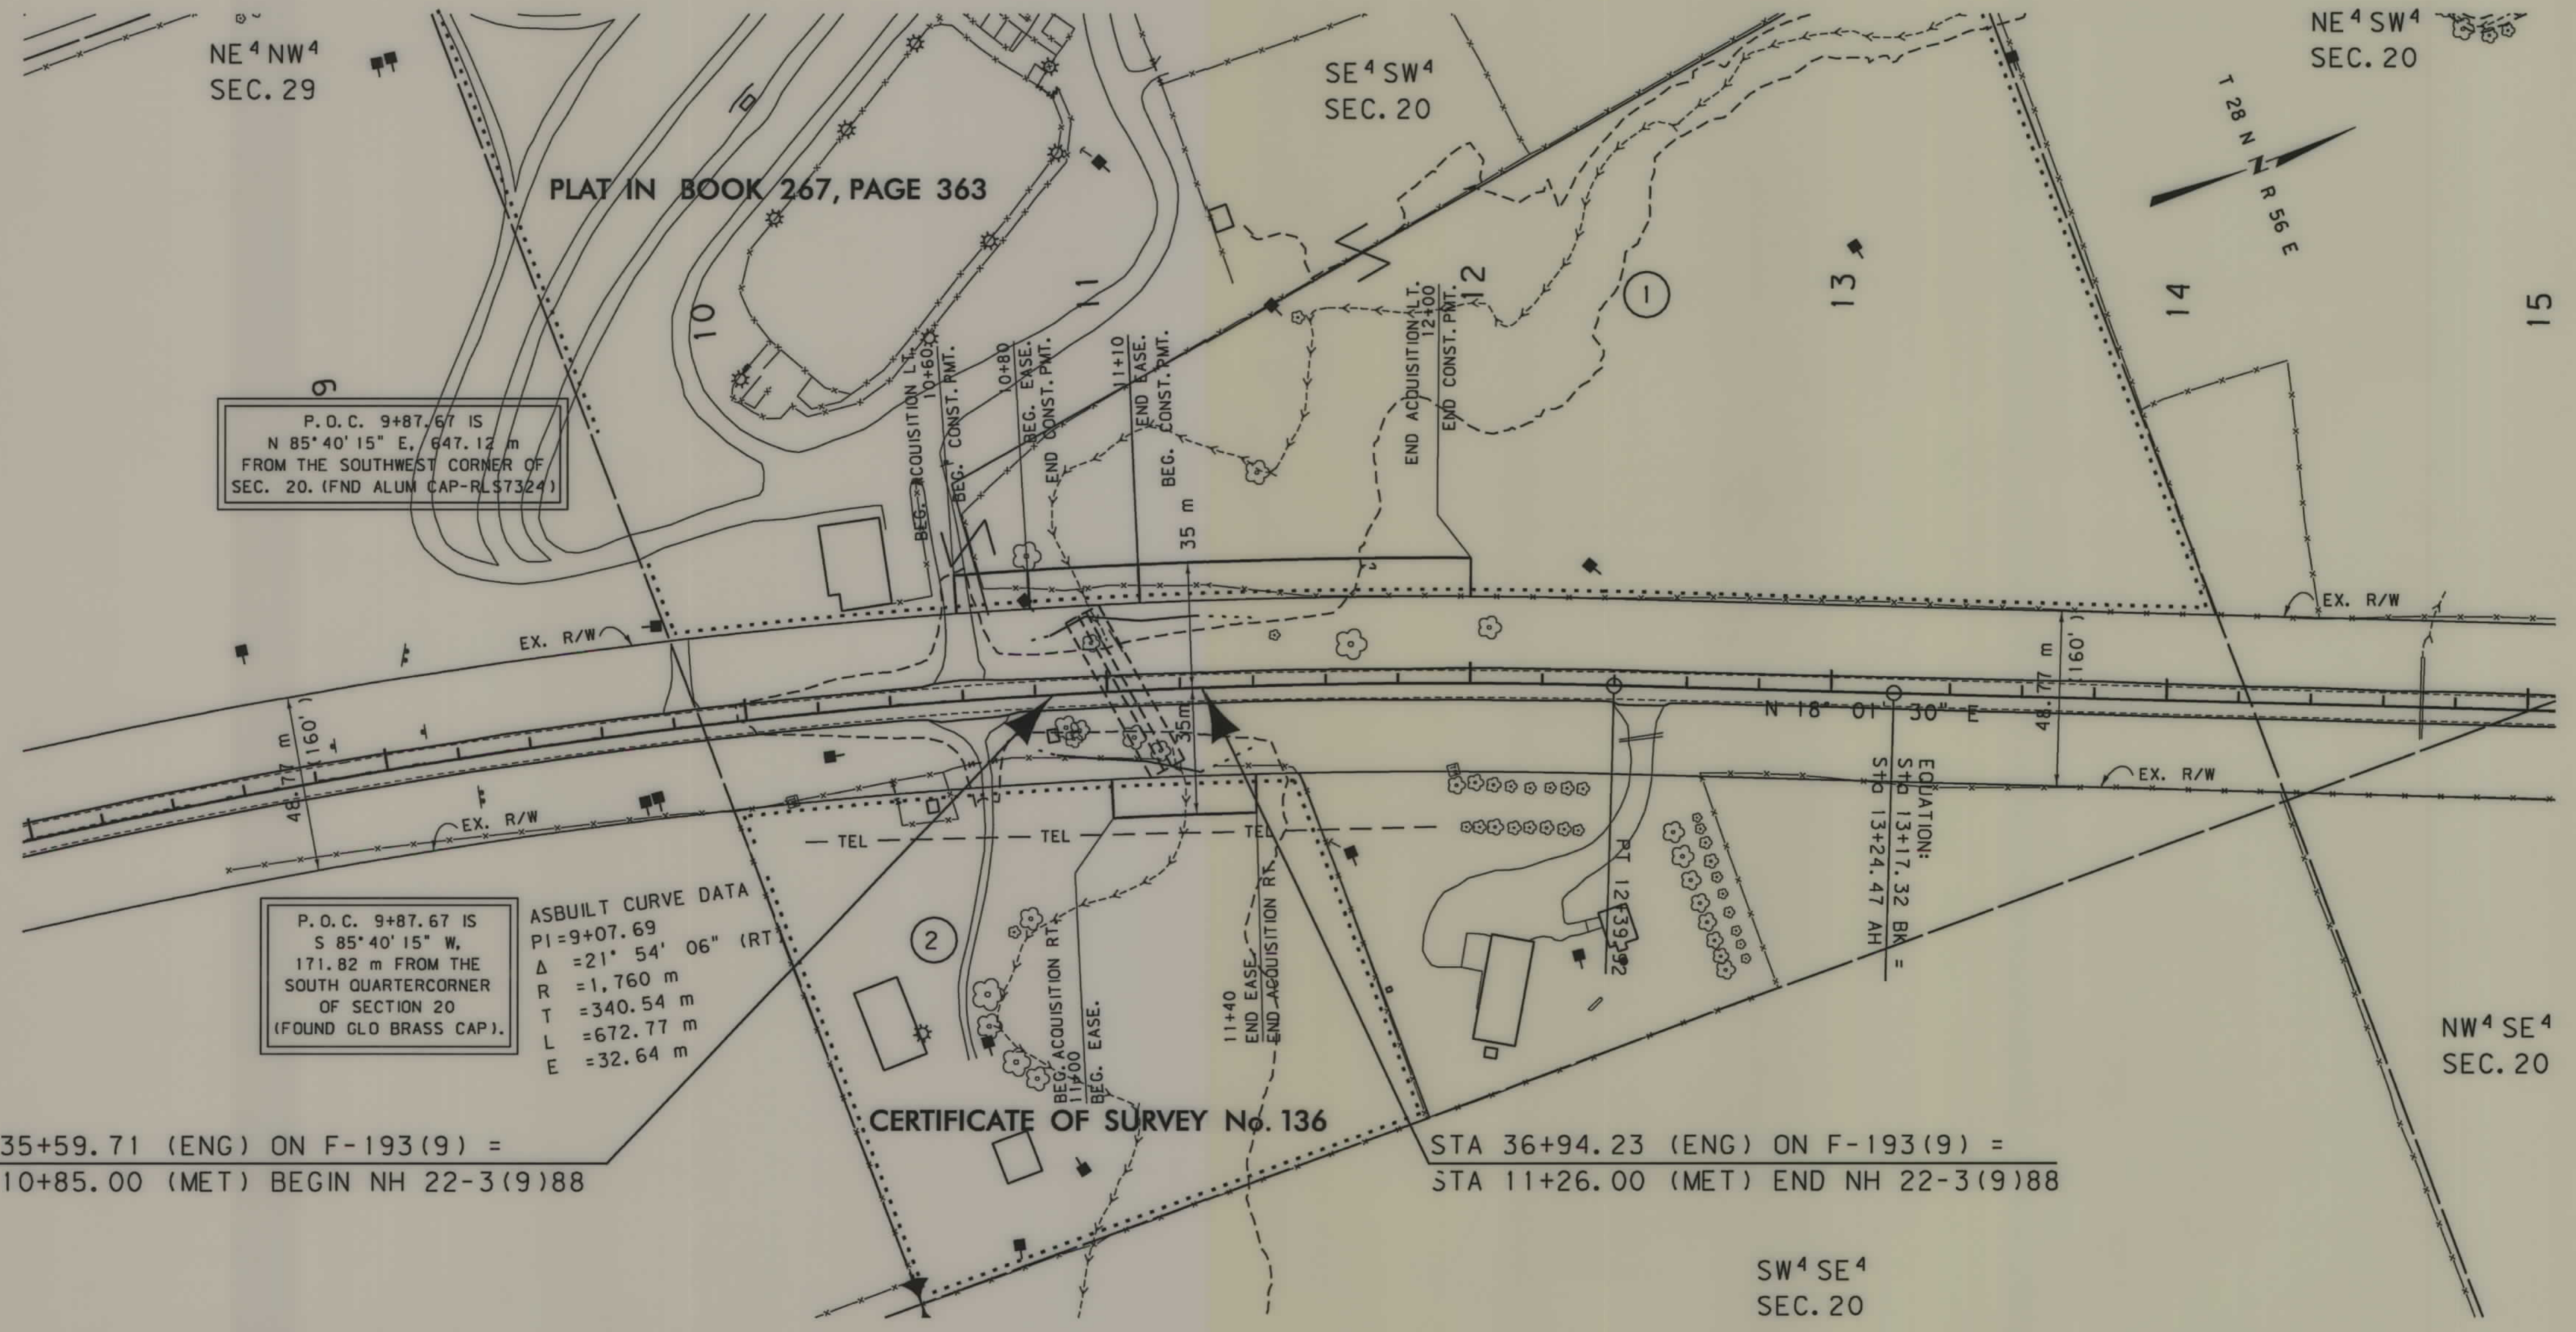

STA 35+59.71 (ENG) ON F-193(9) =
STA 10+85.00 (MET) BEGIN NH 22-3(9)88

STA 36+94.23 (ENG) ON F-193(9) =
STA 11+26.00 (MET) END NH 22-3(9)88

GRID STATE PLANE COORDINATES
THIS IS A STATE PLANE COORDINATE PROJECT.
ALL DIMENSIONS, DISTANCES AND AREAS ON THIS
PROJECT ARE GRID, EXCEPT FOR THE EXISTING
R/W WIDTH, WHICH IS RECORD. THE
COMBINATION SCALE FACTOR IS 0.99950030.

FOR EXISTING R/W RETRACEMENT, SEE
CERTIFICATE OF SURVEY No. 275A

- NOTES: 1. ALL MEASUREMENTS ARE METRIC EXCEPT AS NOTED
2. THE PROPOSED R/W LINE WHERE A SPIRAL CURVE
TRANSITION IS USED IS A CHORD RATHER THAN A
CONCENTRIC CURVE.
3. THE ENGLISH AREAS ARE FOR INFORMATIONAL
PURPOSES ONLY.
4. ALL STATIONS AND OFFSETS FOR R/W BREAKS ARE
IN REFERENCE TO THE R/W BASELINE.

BACKSLOPE LIMITS INCLUDE ROUNDING	
CONSTRUCTION LIMITS:	CUT SECTION TOE OF FILL
FHWA/DOT APPROVAL	4-12-04
MAP REVISED	5-7-04

MONTANA
DEPARTMENT OF TRANSPORTATION

RIGHT OF WAY PLAN
ROOSEVELT COUNTY
SCALE 1:1000

0 50M 100M