


PLANS
NOT
TO
SCALE

MONTANA DEPARTMENT OF TRANSPORTATION


STATE	RIGHT OF WAY ID.	SHEET NO.	TOTAL SHEETS
MONTANA	NH 23-1(17)48 F	1	22
PROJECT NUMBER 1824-017			
COALWOOD-N & S (COALWOOD NORTH SECTION)			

RIGHT OF WAY PLAN OF FEDERAL AID PROJECT NH 23-1(17)48 F COALWOOD-N & S (NORTH SECTION) CUSTER & POWDER RIVER COUNTIES

13.3 Kilometers

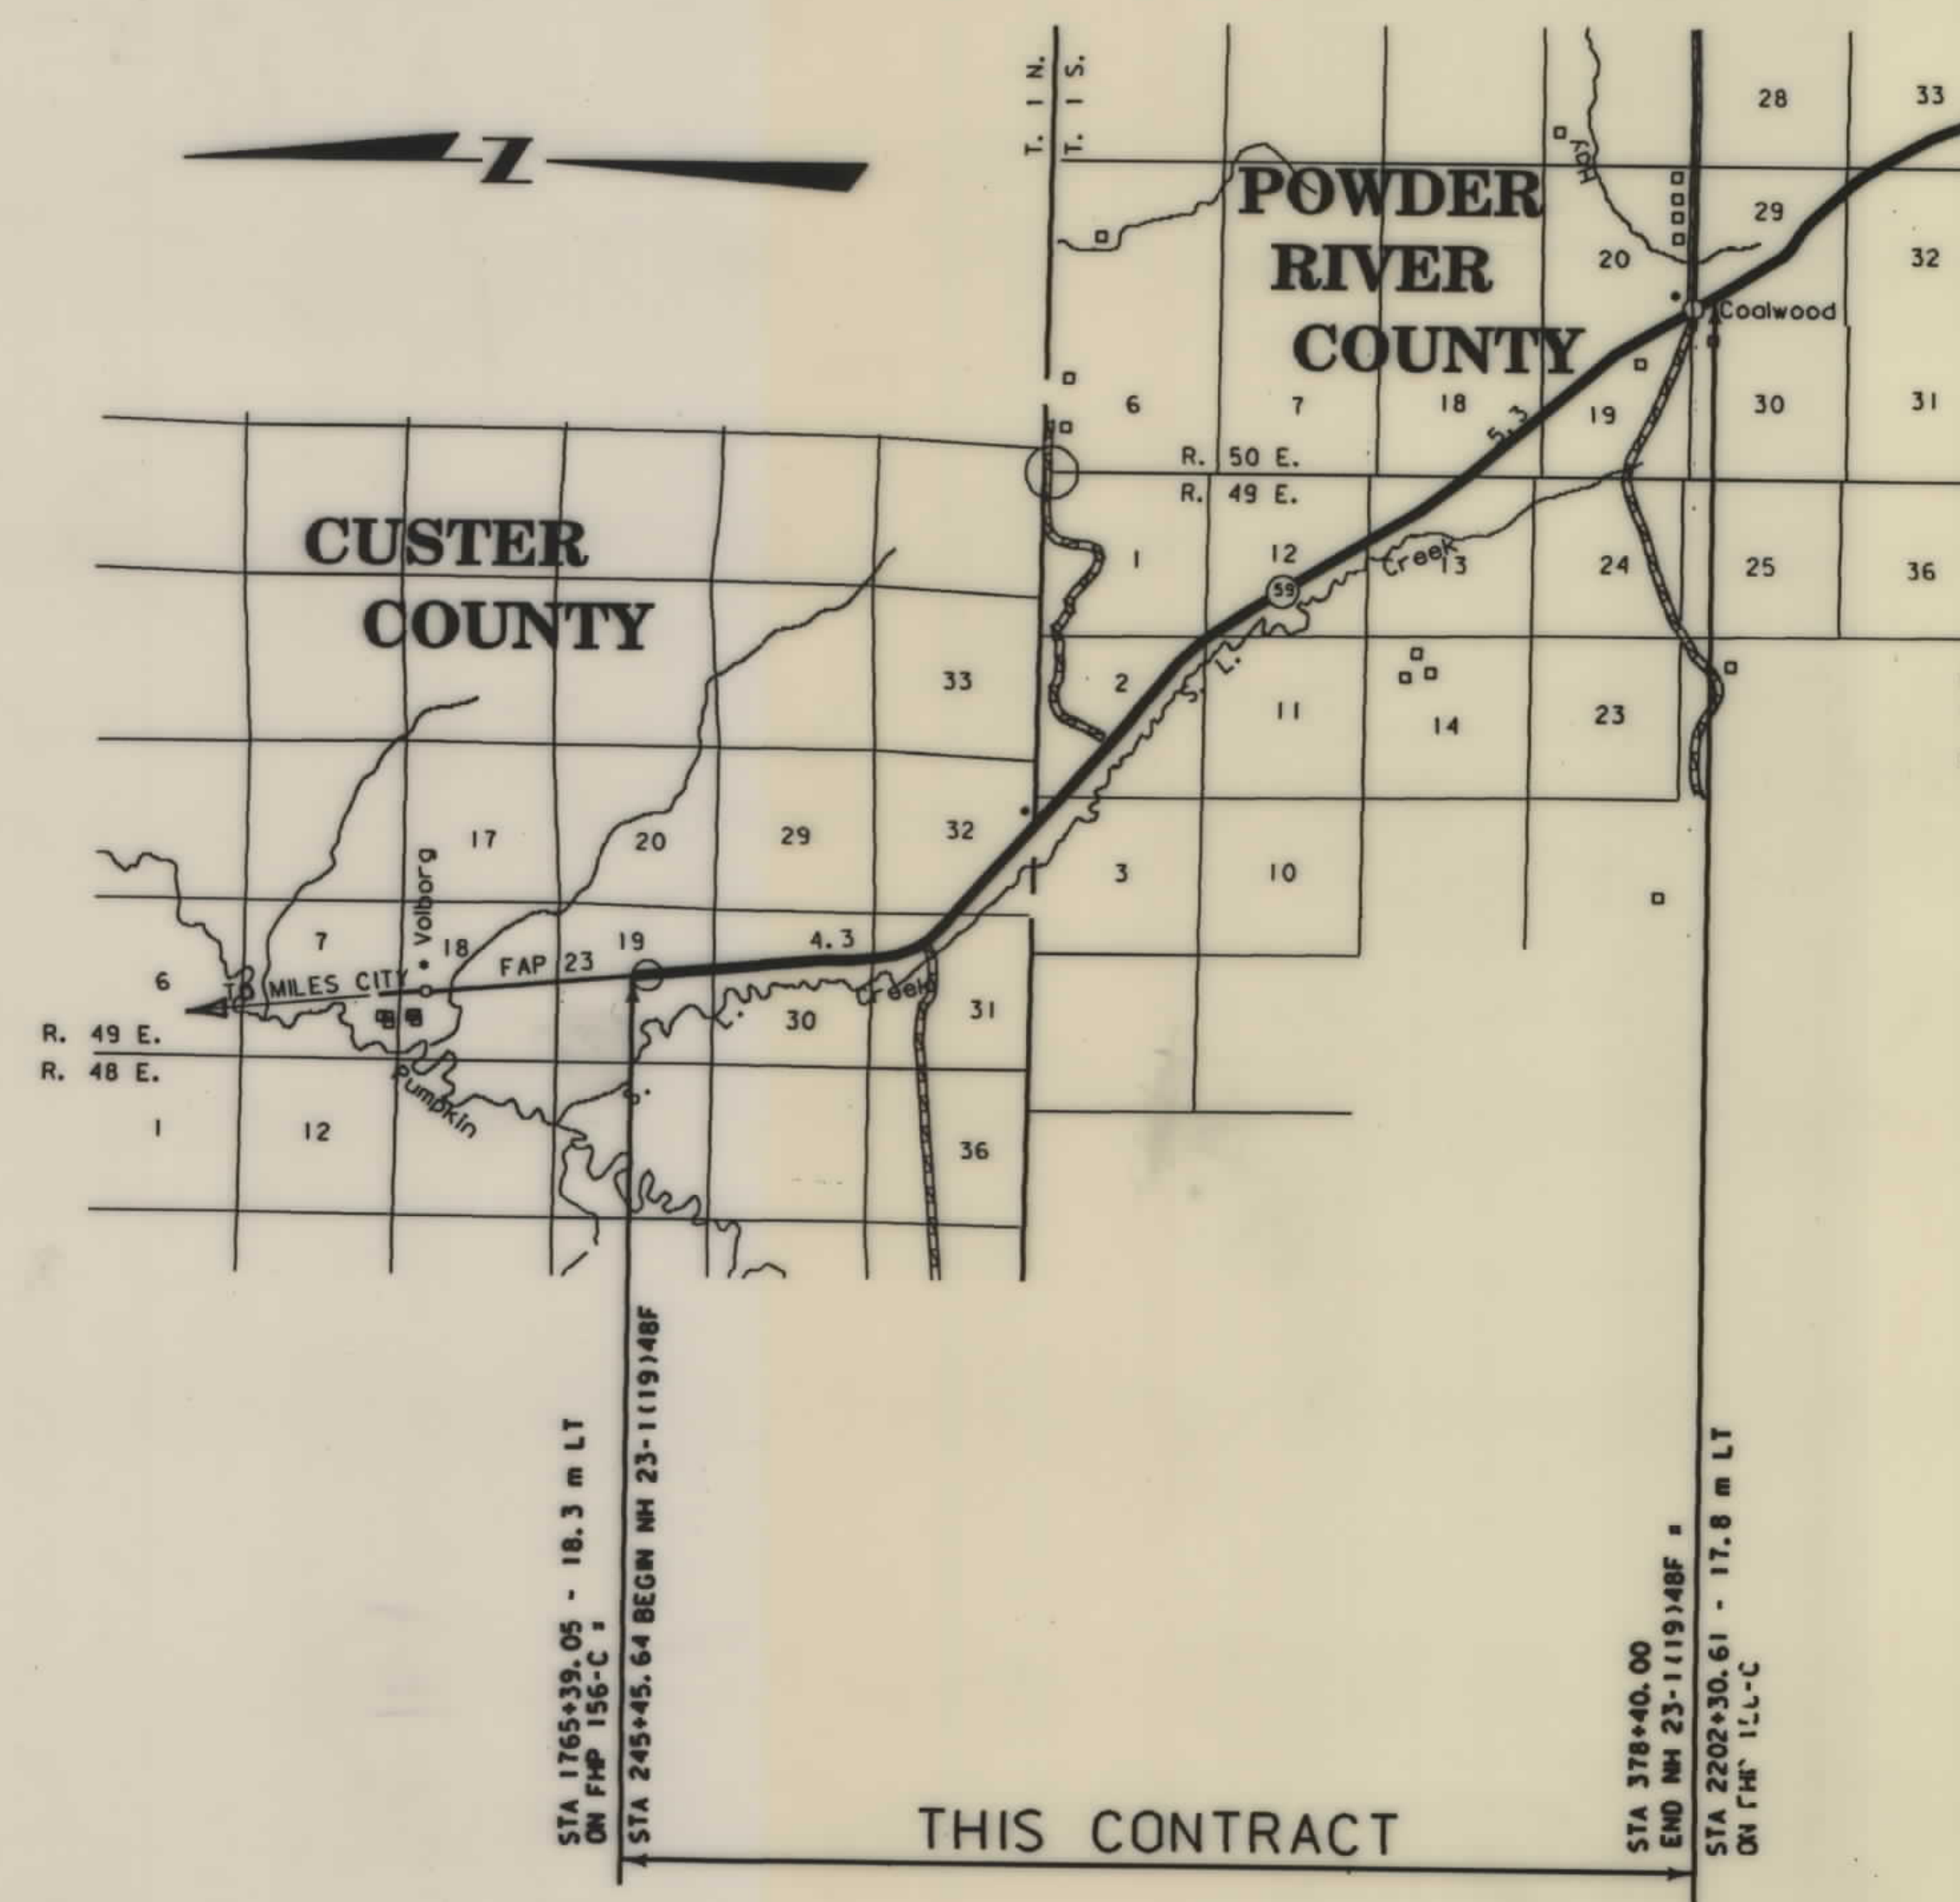

SEE SHEET NO. 2 FOR OWNERSHIP
NAMES, ADDRESSES, AREAS, ETC.

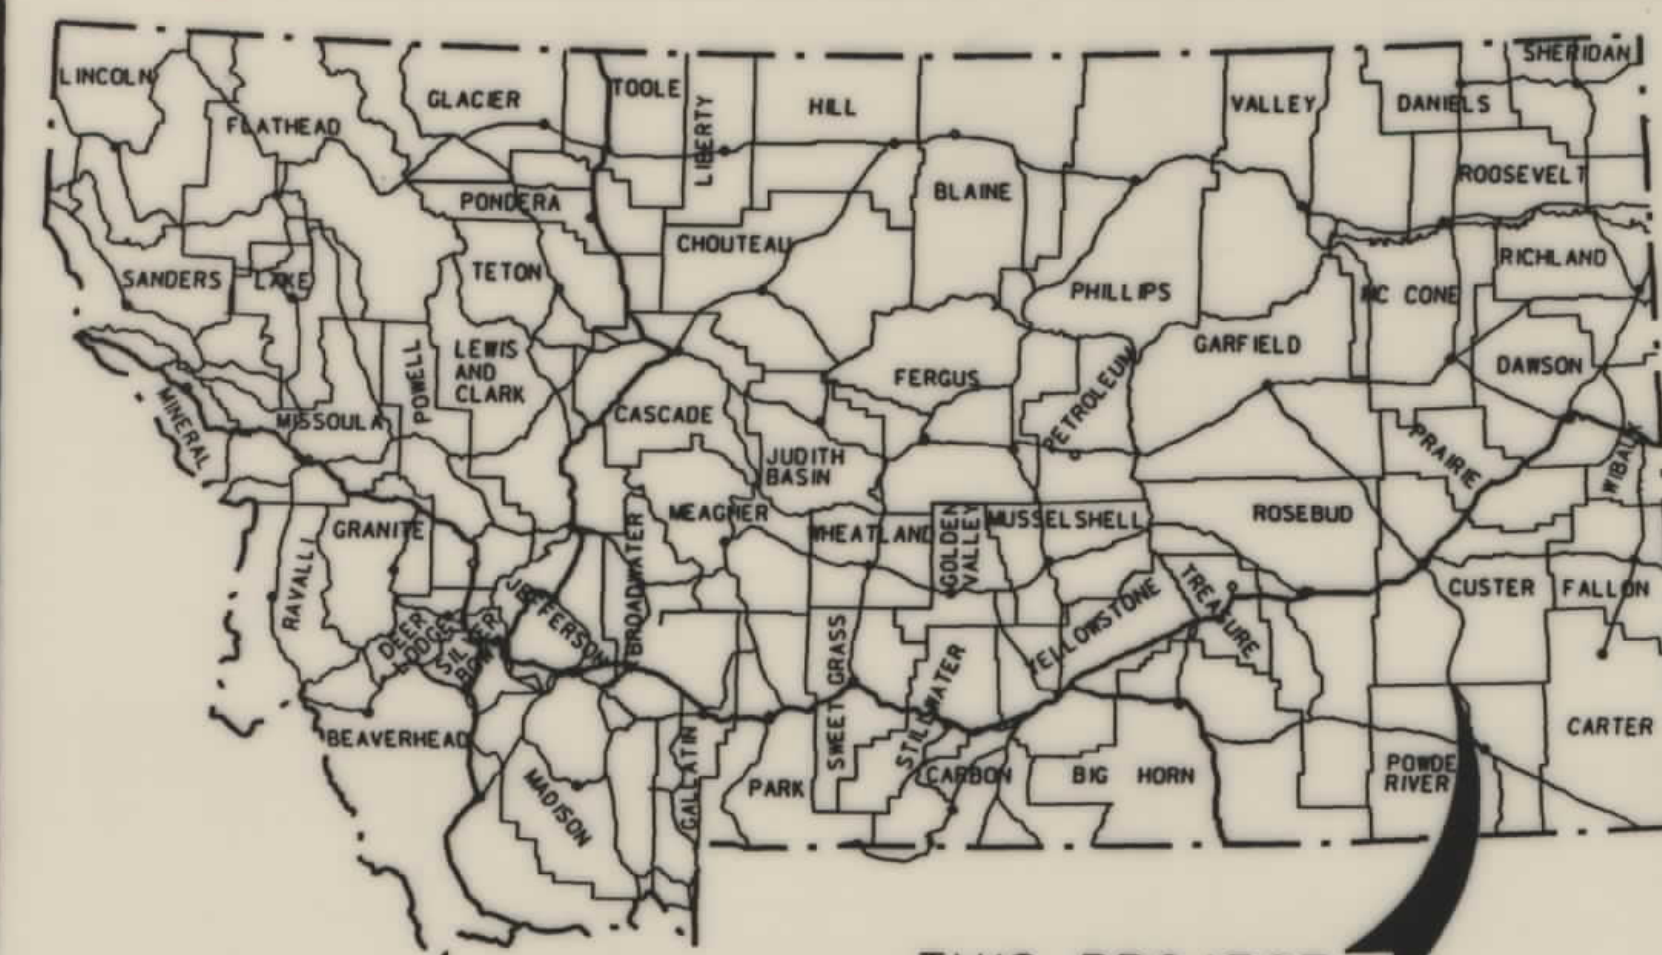

CONVENTIONAL SIGNS

PROPOSED RIGHT OF WAY LINE	---
EXISTING RIGHT OF WAY LINE	---
RAILROAD RIGHT OF WAY LINE	---
CENTERLINE (C) OR PROJECTED LINE	---
STK'D CENTERLINE	---
SECTION LINE	---
OWNERSHIP BOUNDARY	---
FULL ACCESS CONTROL	AC AC
LIMITED ACCESS CONTROL	---
EXISTING ACCESS CONTROL	---
PRESENT TRAVELED WAY (P.T.W.)	---
FENCE LINE	---
EXISTING GUARDRAIL	---
PROPOSED GUARDRAIL	---
GATE IN FENCE	---
CATTLE GUARD: EXIST. - PROPOSED	---
SECTION CORNER	FOUND UNFOUND
1/4 SECTION CORNER	---
CLOSING CORNER	---
MEANDER CORNER	---
CENTER OF SECTION	---
RIGHT OF WAY MONUMENT	---
PROPERTY CORNER PIN	---
POWER POLE IN PLACE	---
TELEPHONE POLE IN PLACE	---
TELEGRAPH POLE IN PLACE	---
LIGHT POLE	---
PROPOSED CULVERT	---
EXISTING CULVERT	---
OUTLET DITCH	---
INLET DITCH	---
EXISTING DITCH	---
CHANNEL CHANGES	---
DITCH BLOCK	---
RIPRAP	---
BRIDGES	---
RAILROADS	---
PARCEL NUMBERS	---
APPROACH: EXIST. - PROPOSED	---

ASSOCIATED PROJECT ID.

NH 23-1(19)48F
F 23-1(16)48F P.E.

RELATED PROJECTS

F 156(7), 156C
S-38(3) U-90

FHWA/MDT APPROVAL 7-16-99
MAP REVISED 8-23-99

MONTANA DEPARTMENT
OF TRANSPORTATION

RDROW

1/1: 18: 54
03 SEP 1999
U2/25

MONTANA
CADD

3
2


... 1824-017 row

NH 23-1(17)48 F SHT 1 OF 22

OWNERSHIP																			
PARCEL	NAME	ADDRESS	TOTAL	AREA	GROSS R/W AREA		EX. EASE. AREA		NET AREA		REMAINDER				CONST. PMT. AREA		EASE. AREA		SHEET NO.
			METRIC	ENGLISH	METRIC	ENGLISH	METRIC	ENGLISH	METRIC	ENGLISH	LEFT		RIGHT		METRIC	ENGLISH	METRIC	ENGLISH	
											METRIC	ENGLISH	METRIC	ENGLISH					
1-1	PAUL E. HOSTETLER	P.O. BOX 771453, STEAMBOAT SPRINGS, CO 80477			2.251 ha	5.56 AC	0.000 ha	0.00 AC	2.251 ha	5.56 AC								3-4	
1-2	WEST SIDE RANCH, INC.	c/o WAYNE PERKINS			0.123 ha	0.30 AC	0.000 ha	0.00 AC	0.123 ha	0.30 AC								3-4	
1-3	A MONTANA CORPORATION	BIDDLE RT., BROADUS, MT 59317																	
	J. DEIBEL WHEAT & CATTLE CO.	HC 87, BOX 40 VOLBORG, MT 59351			10.947 ha	27.05 AC	0.000 ha	0.00 AC	10.947 ha	27.05 AC					0.351 ha	0.87 AC	0.044 ha	0.11 AC	
	A MONTANA CORPORATION																	4-10	
1-4	J. DEIBEL WHEAT & CATTLE CO.	HC 87, BOX 40 VOLBORG, MT 59351		FOR OWNER	NOTIFICATION ONLY													4-10	
	A MONTANA CORPORATION																		
	COMBINATION PARCEL (1-3, 1-4)		65 ha +	160 AC +	10.947 ha	27.05 AC	0.000 ha	0.00 AC	10.947 ha	27.05 AC					0.351 ha	0.87 AC	0.044 ha	0.11 AC	
1-5	ALLEN BROTHERS, INC.	c/o EARLE H. ALLEN			5.840 ha	14.43 AC	0.000 ha	0.00 AC	5.840 ha	14.43 AC					0.010 ha	0.02 AC		4-10	
	A MONTANA CORPORATION	7807 E. APACHE TRAIL, D-6, MESA, AZ 85207																10-13	
1-6	ALLEN BROTHERS, INC.	c/o EARLE H. ALLEN			0.180 ha	0.44 AC	0.000 ha	0.00 AC	0.180 ha	0.44 AC					0.039 ha	0.10 AC			
	A MONTANA CORPORATION	7807 E. APACHE TRAIL, D-6, MESA, AZ 85207																10-18	
1-7	J DEIBEL WHEAT & CATTLE Co.	VOLBORG, MT 59351			0.368 ha	0.91 AC	0.000 ha	0.00 AC	0.368 ha	0.91 AC									
	A MONTANA CORPORATION	VOLBORG, MT 59351																13	
1-8	ALLEN BROTHERS, INC.	c/o EARLE H. ALLEN			6.399 ha	15.81 AC	0.000 ha	0.00 AC	6.399 ha	15.81 AC					0.086 ha	0.21 AC			
	A MONTANA CORPORATION	7807 E. APACHE TRAIL, D-6, MESA, AZ 85207																14-18	
	COMBINATION PARCEL (1-5, 1-6, 1-8)		65 ha +	160 AC +	12.419 ha	30.68 AC	0.000 ha	0.00 AC	12.419 ha	30.68 AC									
1-9	J. DEIBEL WHEAT & CATTLE CO., ET AL	VOLBORG, MT 59351			2.193 ha	5.42 AC	0.000 ha	0.00 AC	2.193 ha	5.42 AC					0.135 ha	0.33 AC		10-18	
1-10	J. DEIBEL WHEAT & CATTLE CO., ET AL	VOLBORG, MT 59351		FOR OWNER	NOTIFICATION ONLY										0.004 ha	0.01 AC		18-19	
	COMBINATION PARCEL (1-9, 1-10)				2.193 ha	5.42 AC	0.000 ha	0.00 AC	2.193 ha	5.42 AC					0.004 ha	0.01 AC		18-19	
1-11	LEWIS C. JANSSEN, INC.,	VOLBORG, MT 59351			3.893 ha	9.62 AC	0.000 ha	0.00 AC	3.893 ha	9.62 AC					0.202 ha	0.50 AC	*0.267 ha	*0.66 AC	
	A MONTANA CORPORATION																	19-22	
1-12	LEWIS C. JANSSEN, INC.,	VOLBORG, MT 59351			0.000 ha	0.00 AC	0.000 ha	0.00 AC	0.000 ha	0.00 AC					0.011 ha	0.03 AC			
	A MONTANA CORPORATION																	19-22	
	COMBINATION PARCEL (1-11, 1-12)				3.893 ha	9.62 AC	0.000 ha	0.00 AC	3.893 ha	9.62 AC					0.213 ha	0.53 AC	0.267 ha	0.66 AC	
1-13	LEWIS C. JANSSEN, ET AL	VOLBORG, MT 59351			2.369 ha	5.85 AC	1.027 ha	2.54 AC	1.342 ha	3.32 AC					0.063 ha	0.16 AC	**0.064 ha	**0.16 AC	
1-14	COALWOOD LADIES AID CORPORATION	VOLBORG, MT 59351		FOR OWNER	NOTIFICATION ONLY													21-22	
	A MONTANA NON-PROFIT CORPORATION																	22	
1-15	CHARLES D. CARTER AND	OLIVE, MT 59343			0.000 ha	0.00 AC	0.000 ha	0.00 AC	0.000 ha	0.00 AC							**0.016 ha	**0.04 AC	
	VERA M. CARTER, H/W, JTRS																	22	

* TO BE ACQUIRED IN THE NAME OF PARCEL 1-13.
** TO BE ACQUIRED IN THE NAME OF POWDER RIVER COUNTY

- NOTES: 1. ALL MEASUREMENTS ARE METRIC EXCEPT AS NOTED
2. THE PROPOSED R/W LINE WHERE A SPIRAL CURVE TRANSITION IS USED IS A CHORD RATHER THAN A CONCENTRIC CURVE.
3. THE ENGLISH AREAS ARE FOR INFORMATIONAL PURPOSES ONLY.

 BACKSLOPE LIMITS INCLUDE ROUNDING			
CONSTRUCTION LIMITS:			
CUT SECTION			
TOE OF FILL			
FHWA/DOT APPROVAL		7-16-99	9-3-99
MAP REVISED		8-23-99	10-22-99
		4-19-00	
12-14-00			


MONTANA
DEPARTMENT OF TRANSPORTATION

RIGHT OF WAY PLAN
CUSTER & POWDER RIVER COUNTIES
SCALE 1:1000

0 50M 100M

SEE SHEET NO.2 FOR OWNERSHIP NAMES, ADDRESSES, AREAS, ETC.


STATE	RIGHT OF WAY ID.	SHEET NO.	TOTAL SHEETS
MONTANA	NH 23-1(17)48 F	3	22
PROJECT NUMBER 1824-017			
COALWOOD-N & S (COALWOOD NORTH SECTION)			

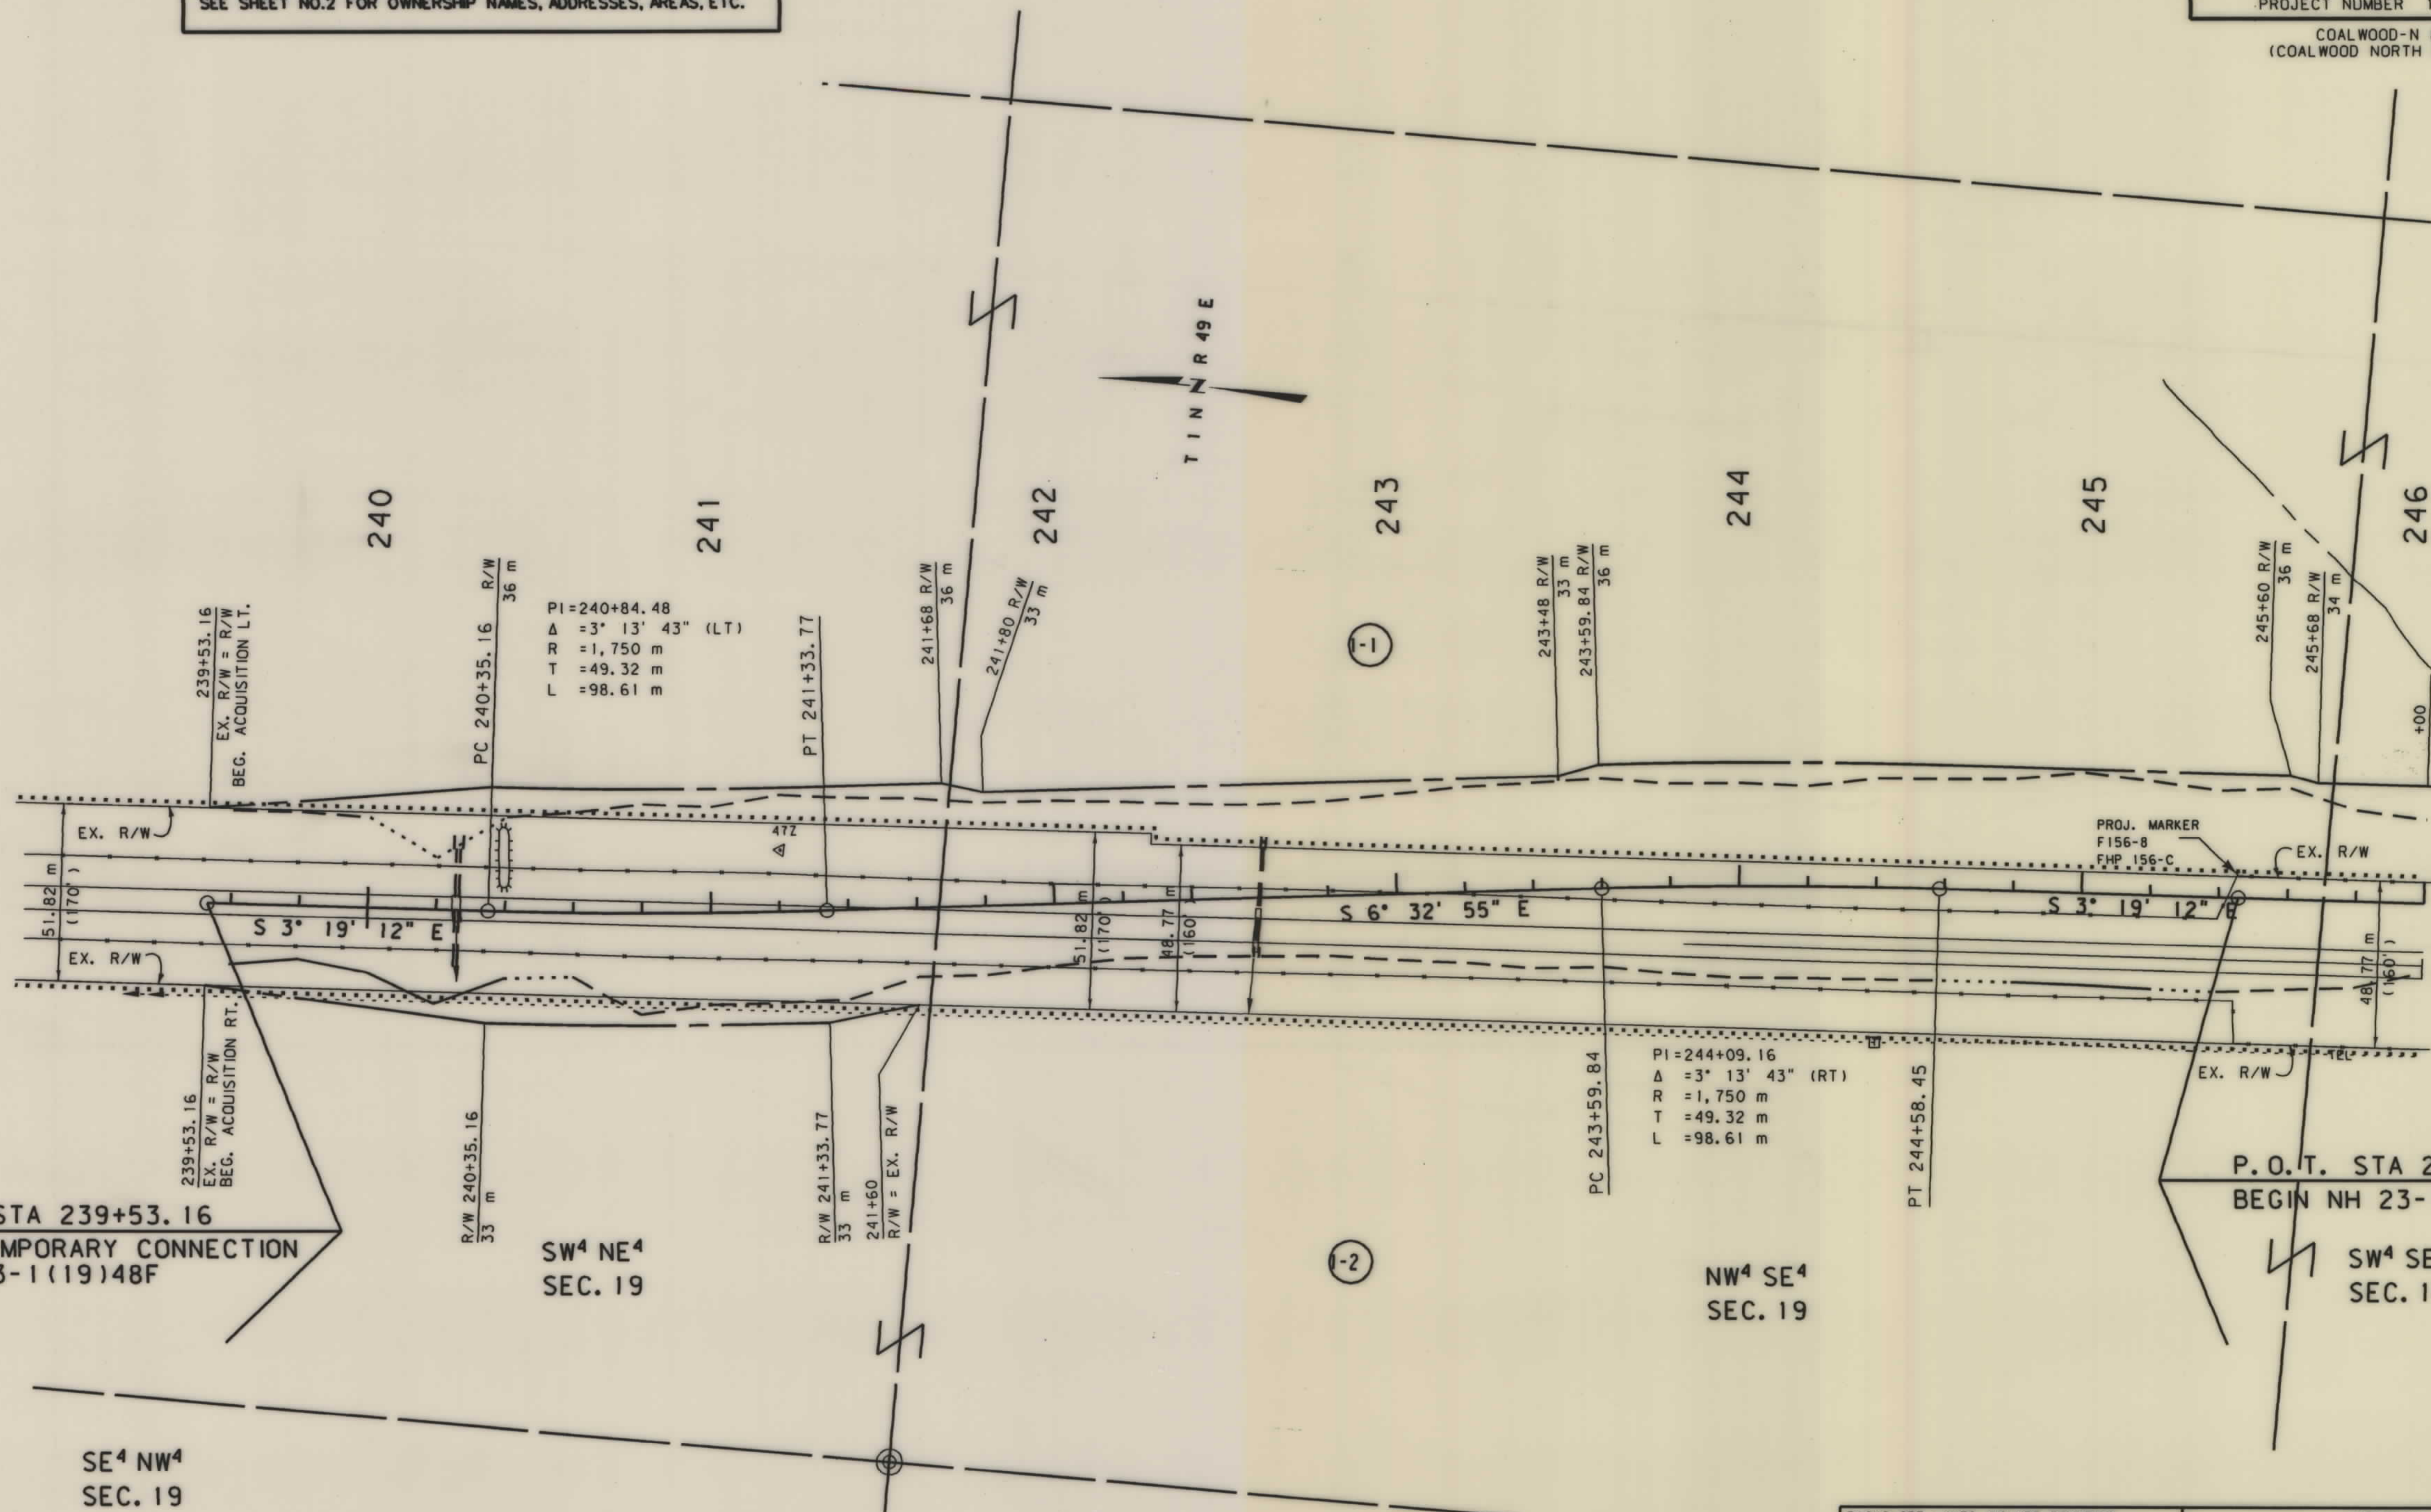

- NOTES: 1. ALL MEASUREMENTS ARE METRIC EXCEPT AS NOTED
2. THE PROPOSED R/W LINE WHERE A SPIRAL CURVE TRANSITION IS USED IS A CHORD RATHER THAN A CONCENTRIC CURVE.

BACKSLOPE LIMITS INCLUDE ROUNDING	TOP OF CUT
CONSTRUCTION LIMITS:	CUT SECTION
	TOE OF FILL
FHWA/DOT APPROVAL	7-16-99
MAP REVISED	8-23-99


MONTANA
DEPARTMENT OF TRANSPORTATION
RIGHT OF WAY PLAN
CUSTER COUNTY
SCALE 1"=1000'

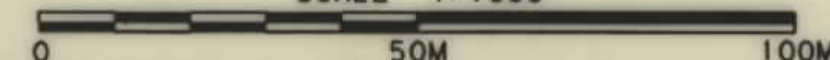

.ROW

SEE SHEET NO.2 FOR OWNERSHIP NAMES, ADDRESSES, AREAS, ETC.

STATE	RIGHT OF WAY ID.	SHEET NO.	TOTAL SHEETS
MONTANA	NH 23-1(17)48 F	4	22
PROJECT NUMBER 1824-017			
COALWOOD-N & S (COALWOOD NORTH SECTION)			

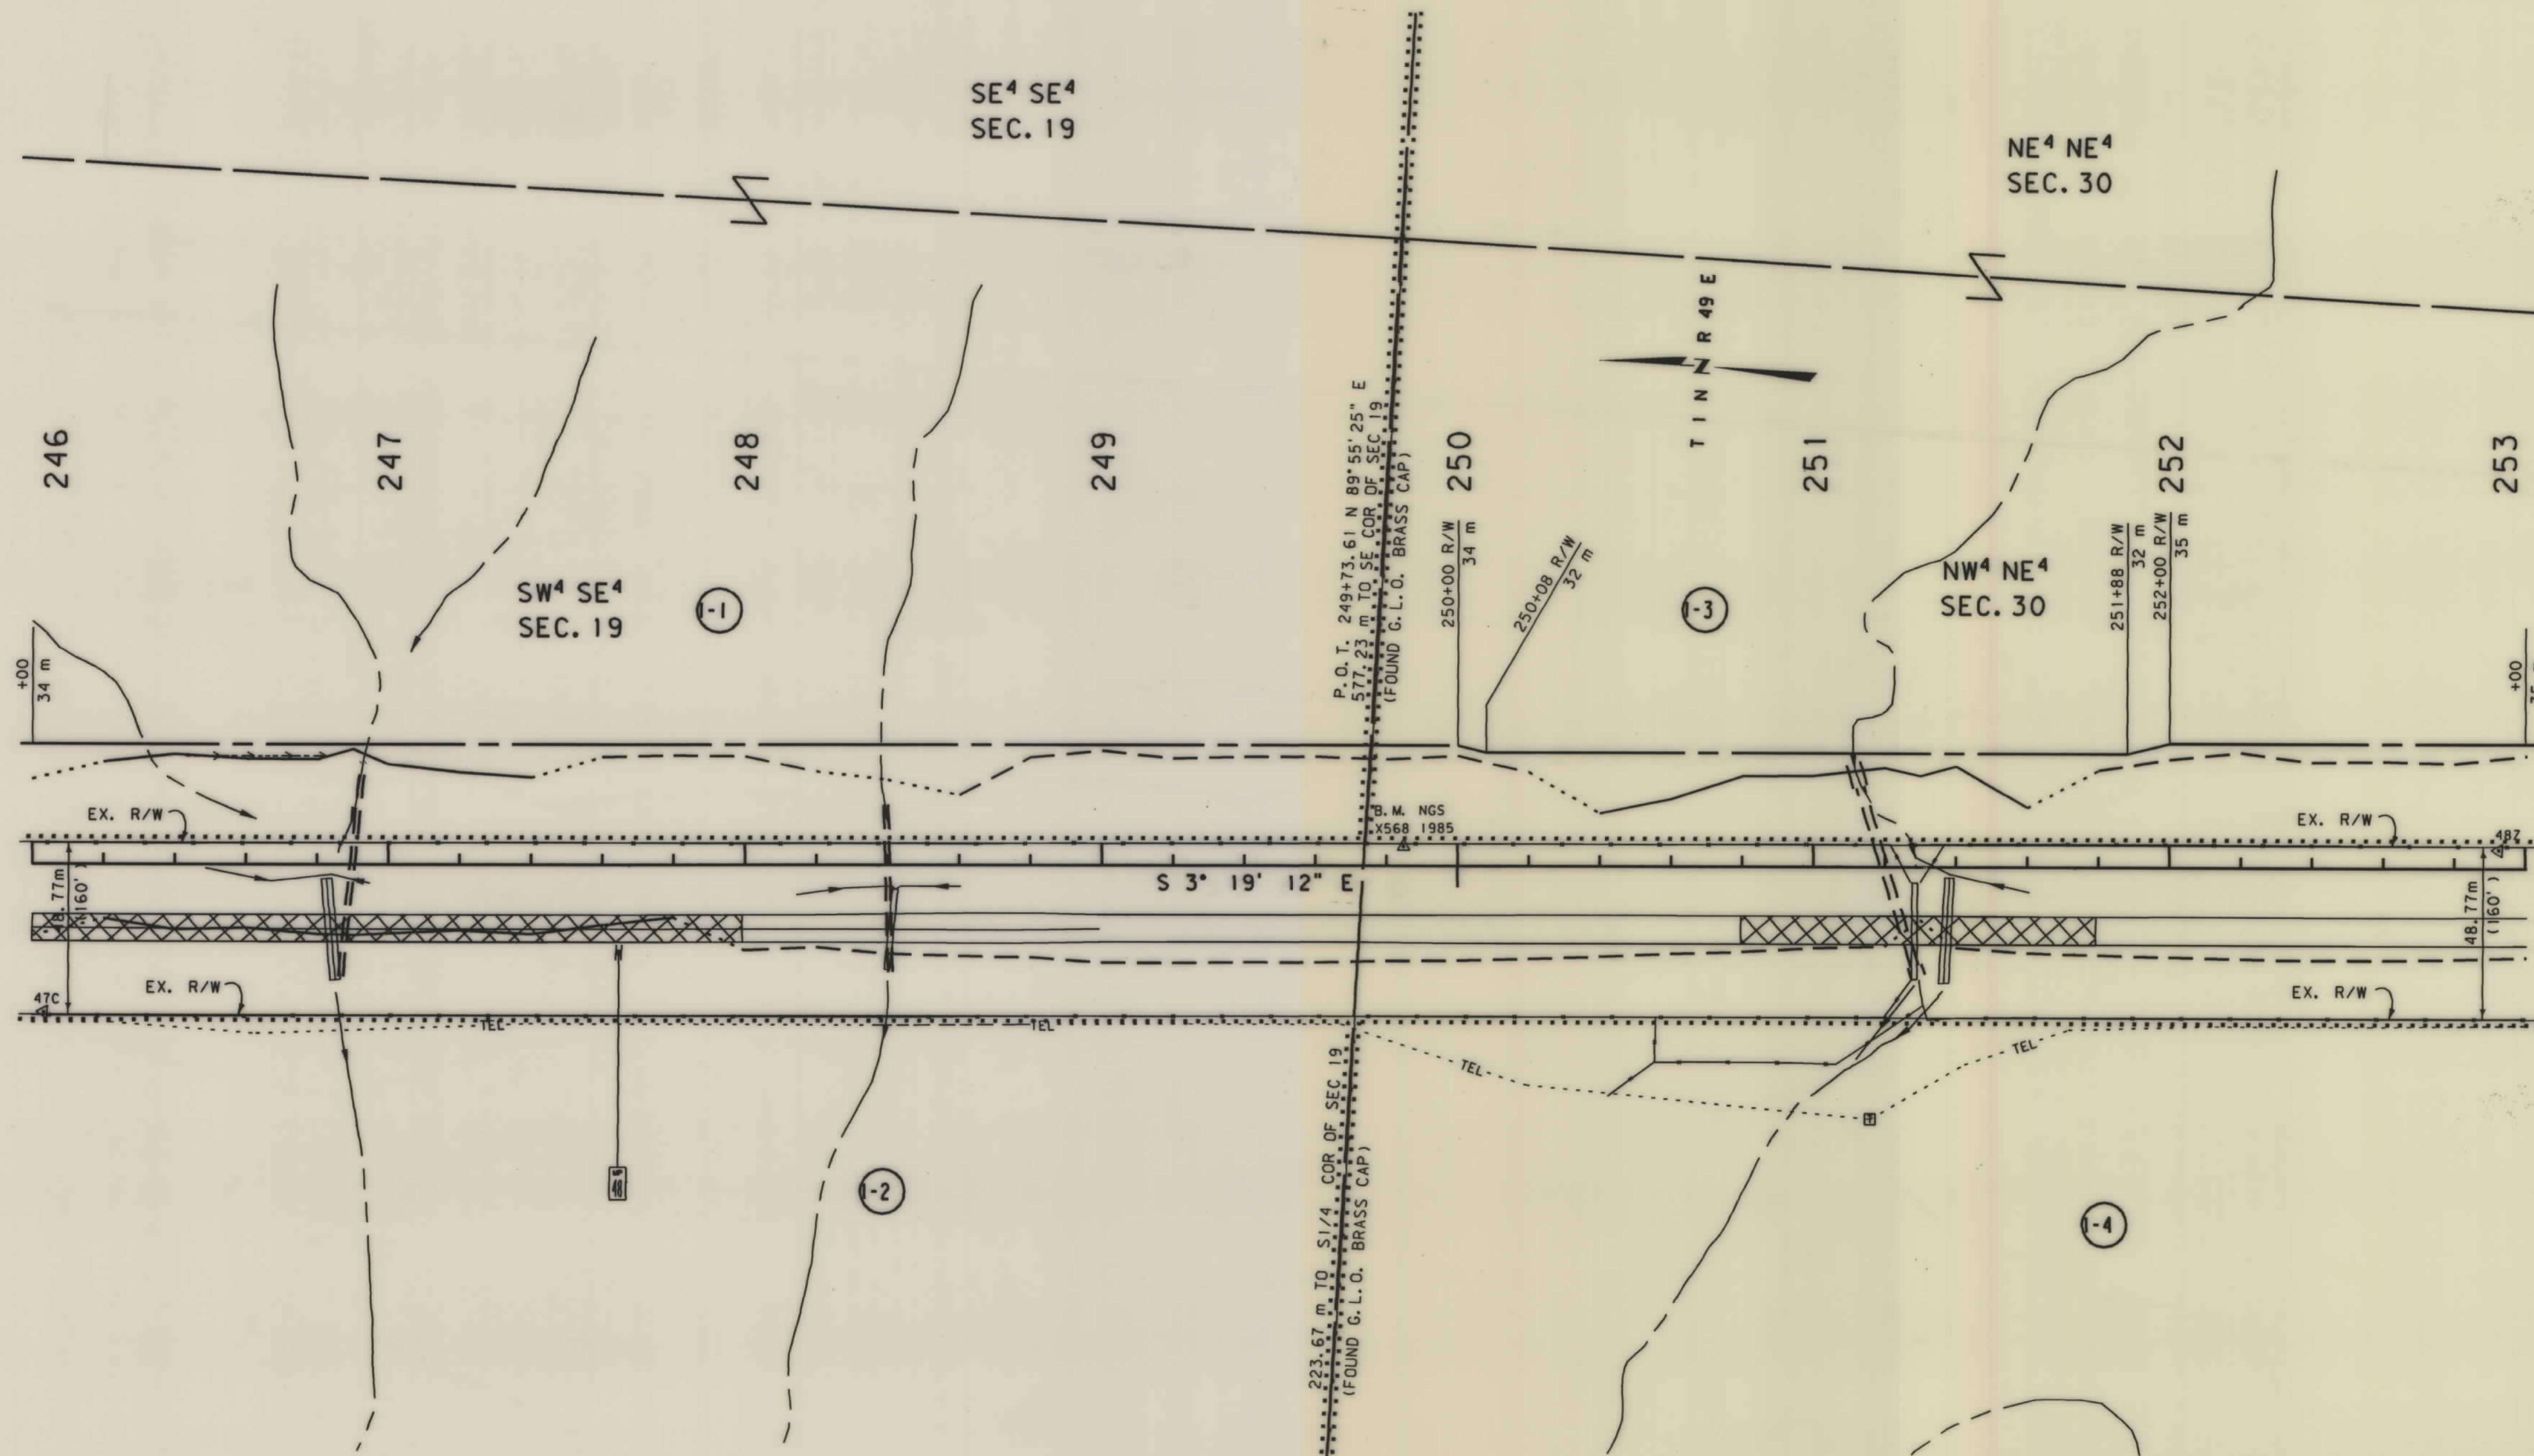

- NOTES: 1. ALL MEASUREMENTS ARE METRIC EXCEPT AS NOTED
2. THE PROPOSED R/W LINE WHERE A SPIRAL CURVE TRANSITION IS USED IS A CHORD RATHER THAN A CONCENTRIC CURVE.


BACKSLOPE LIMITS INCLUDE ROUNDING	TOP OF CUT
CONSTRUCTION LIMITS:	CUT SECTION
	TOE OF FILL
FHWA/DOT APPROVAL	7-16-99
MAP REVISED	8-23-99

MONTANA
DEPARTMENT OF TRANSPORTATION
RIGHT OF WAY PLAN
CUSTER COUNTY
SCALE 1:1000



SEE SHEET NO.2 FOR OWNERSHIP NAMES, ADDRESSES, AREAS, ETC.

STATE	RIGHT OF WAY ID.	SHEET NO.	TOTAL SHEETS
MONTANA	NH 23-1(17)48 F	5	22
PROJECT NUMBER 1824-017			
COALWOOD-N & S (COALWOOD NORTH SECTION)			

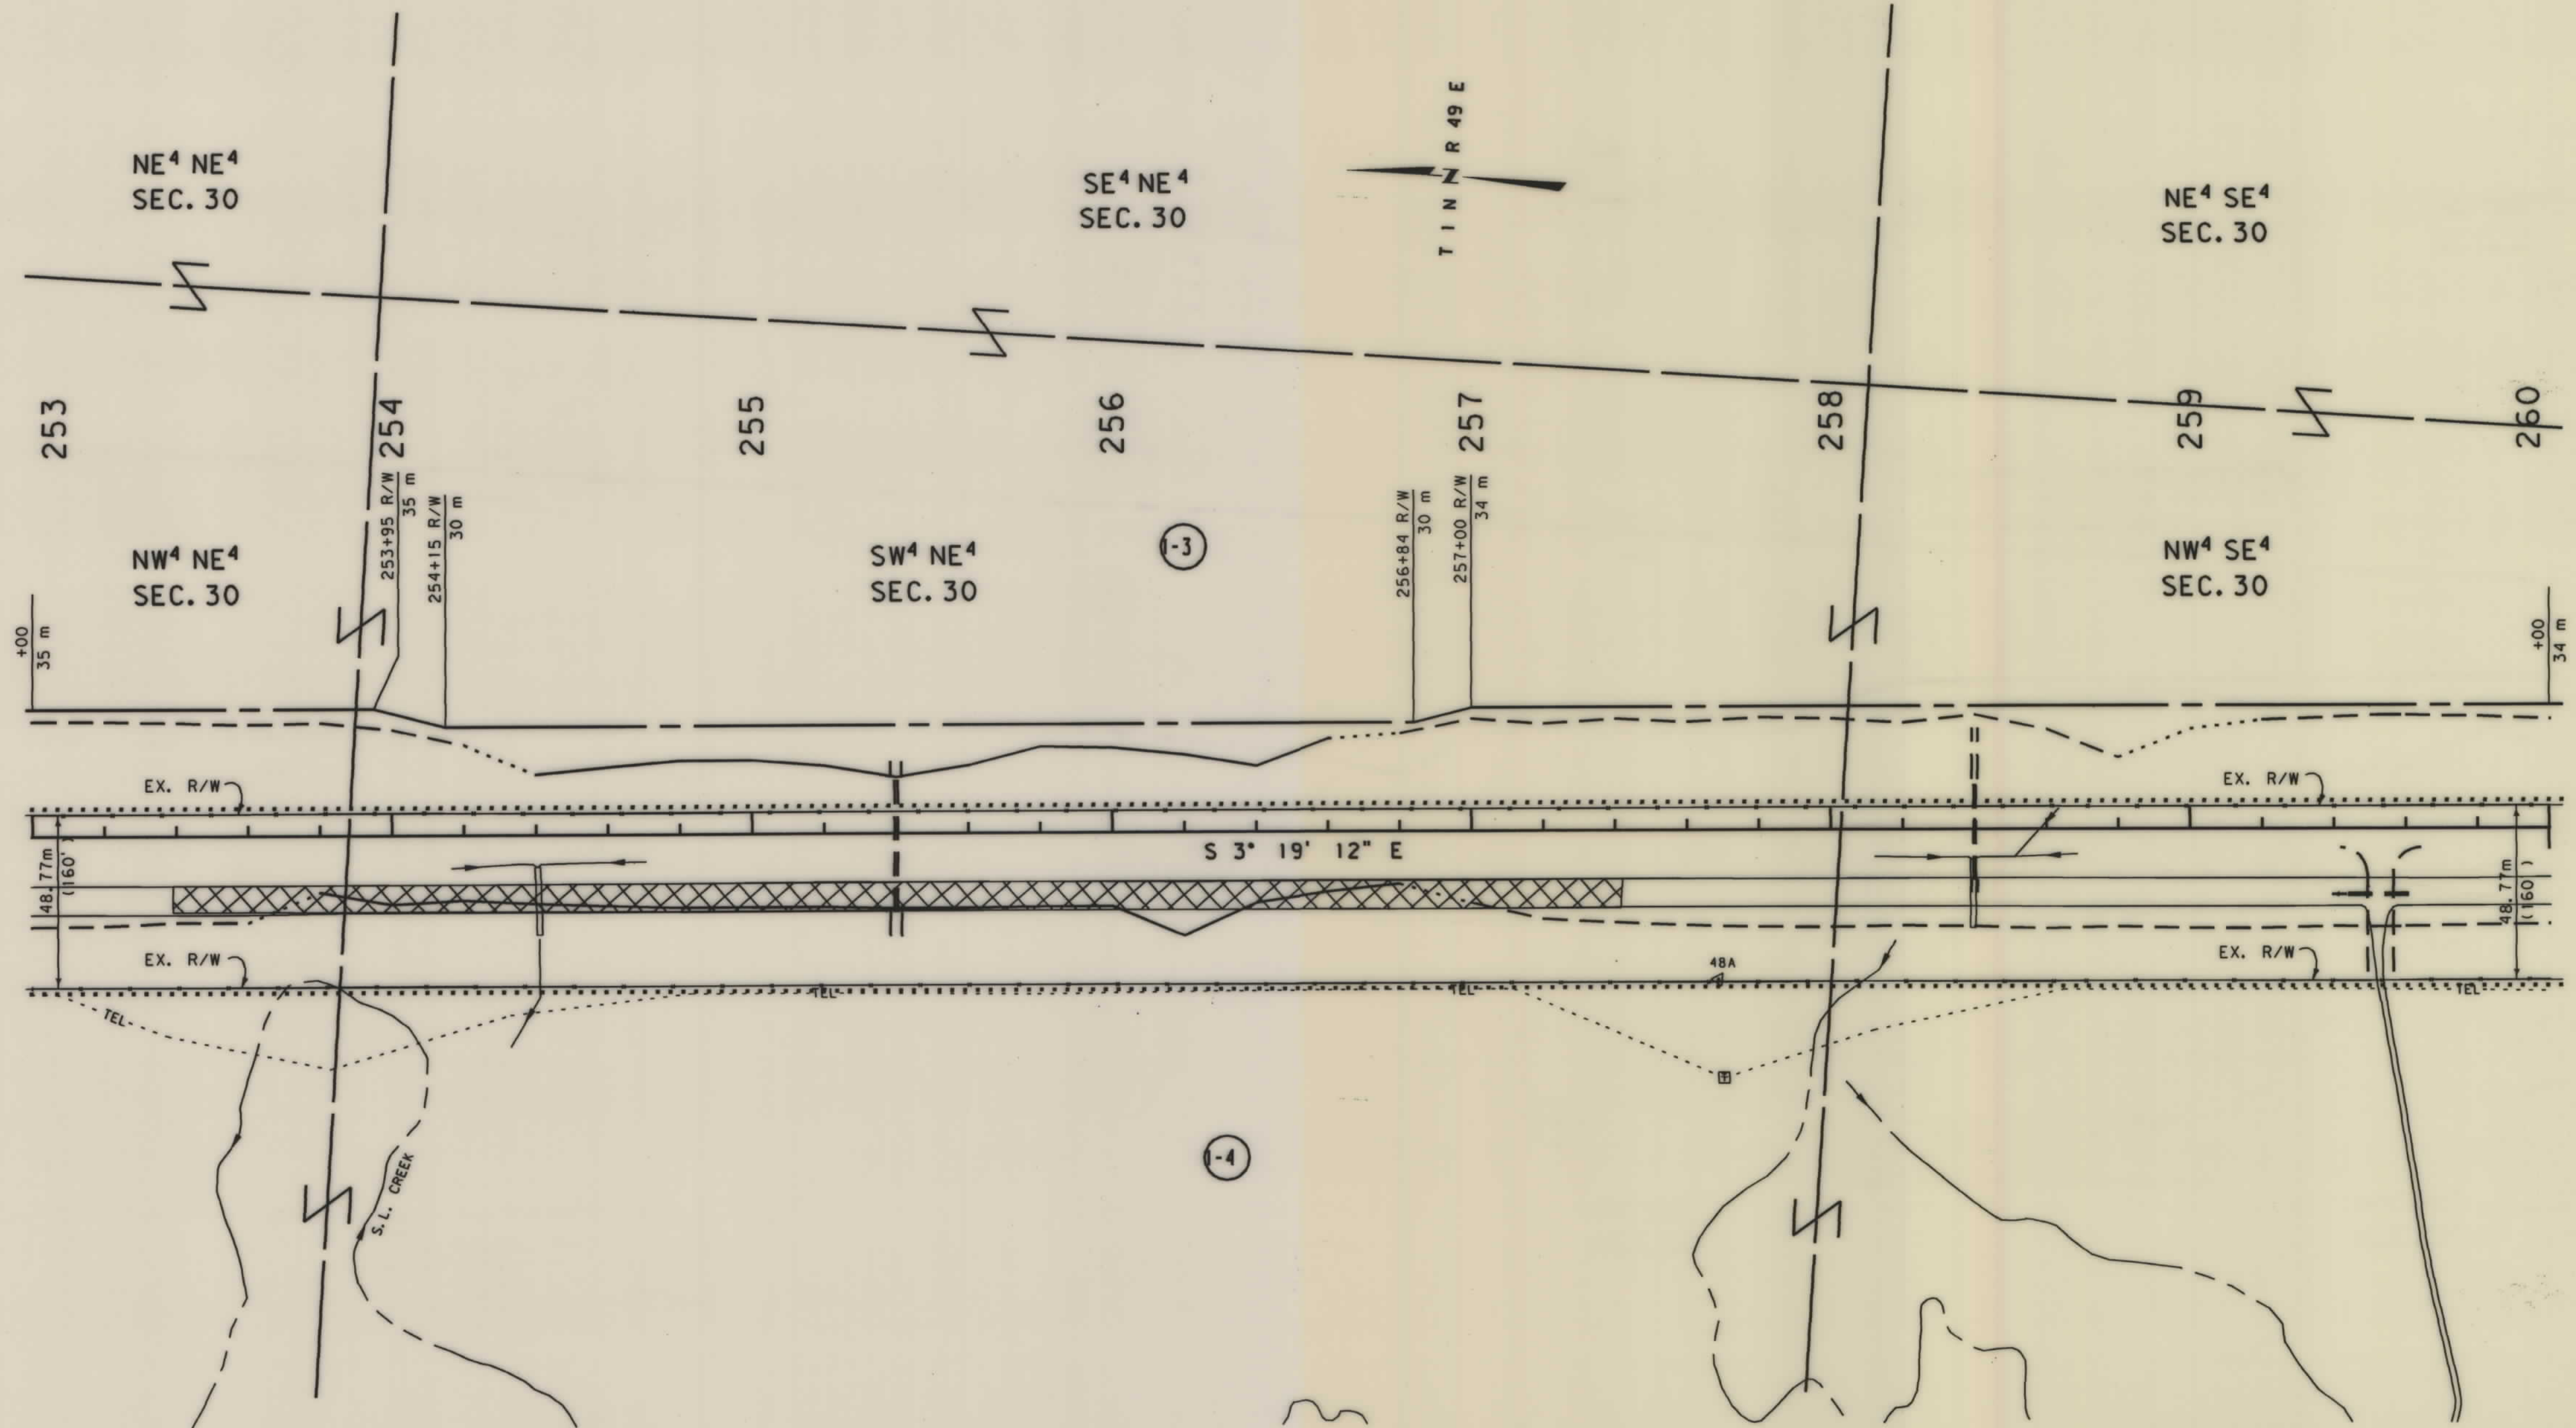

NOTES: 1. ALL MEASUREMENTS ARE METRIC EXCEPT AS NOTED
2. THE PROPOSED R/W LINE WHERE A SPIRAL CURVE TRANSITION IS USED IS A CHORD RATHER THAN A CONCENTRIC CURVE.


BACKSLOPE LIMITS INCLUDE ROUNDING	
CONSTRUCTION LIMITS:	
FHWA/DOT APPROVAL	7-16-99
MAP REVISED	8-23-99

MONTANA DEPARTMENT OF TRANSPORTATION
RIGHT OF WAY PLAN CUSTER COUNTY
SCALE 1:1000
0 50M 100M

.ROW

SEE SHEET NO.2 FOR OWNERSHIP NAMES, ADDRESSES, AREAS, ETC.

STATE	RIGHT OF WAY ID.	SHEET	TOTAL
		NO.	SHEETS
MONTANA	NH 23-1(17)48 F	6	22
PROJECT NUMBER 1824-017			
COALWOOD-N & S (COALWOOD NORTH SECTION)			

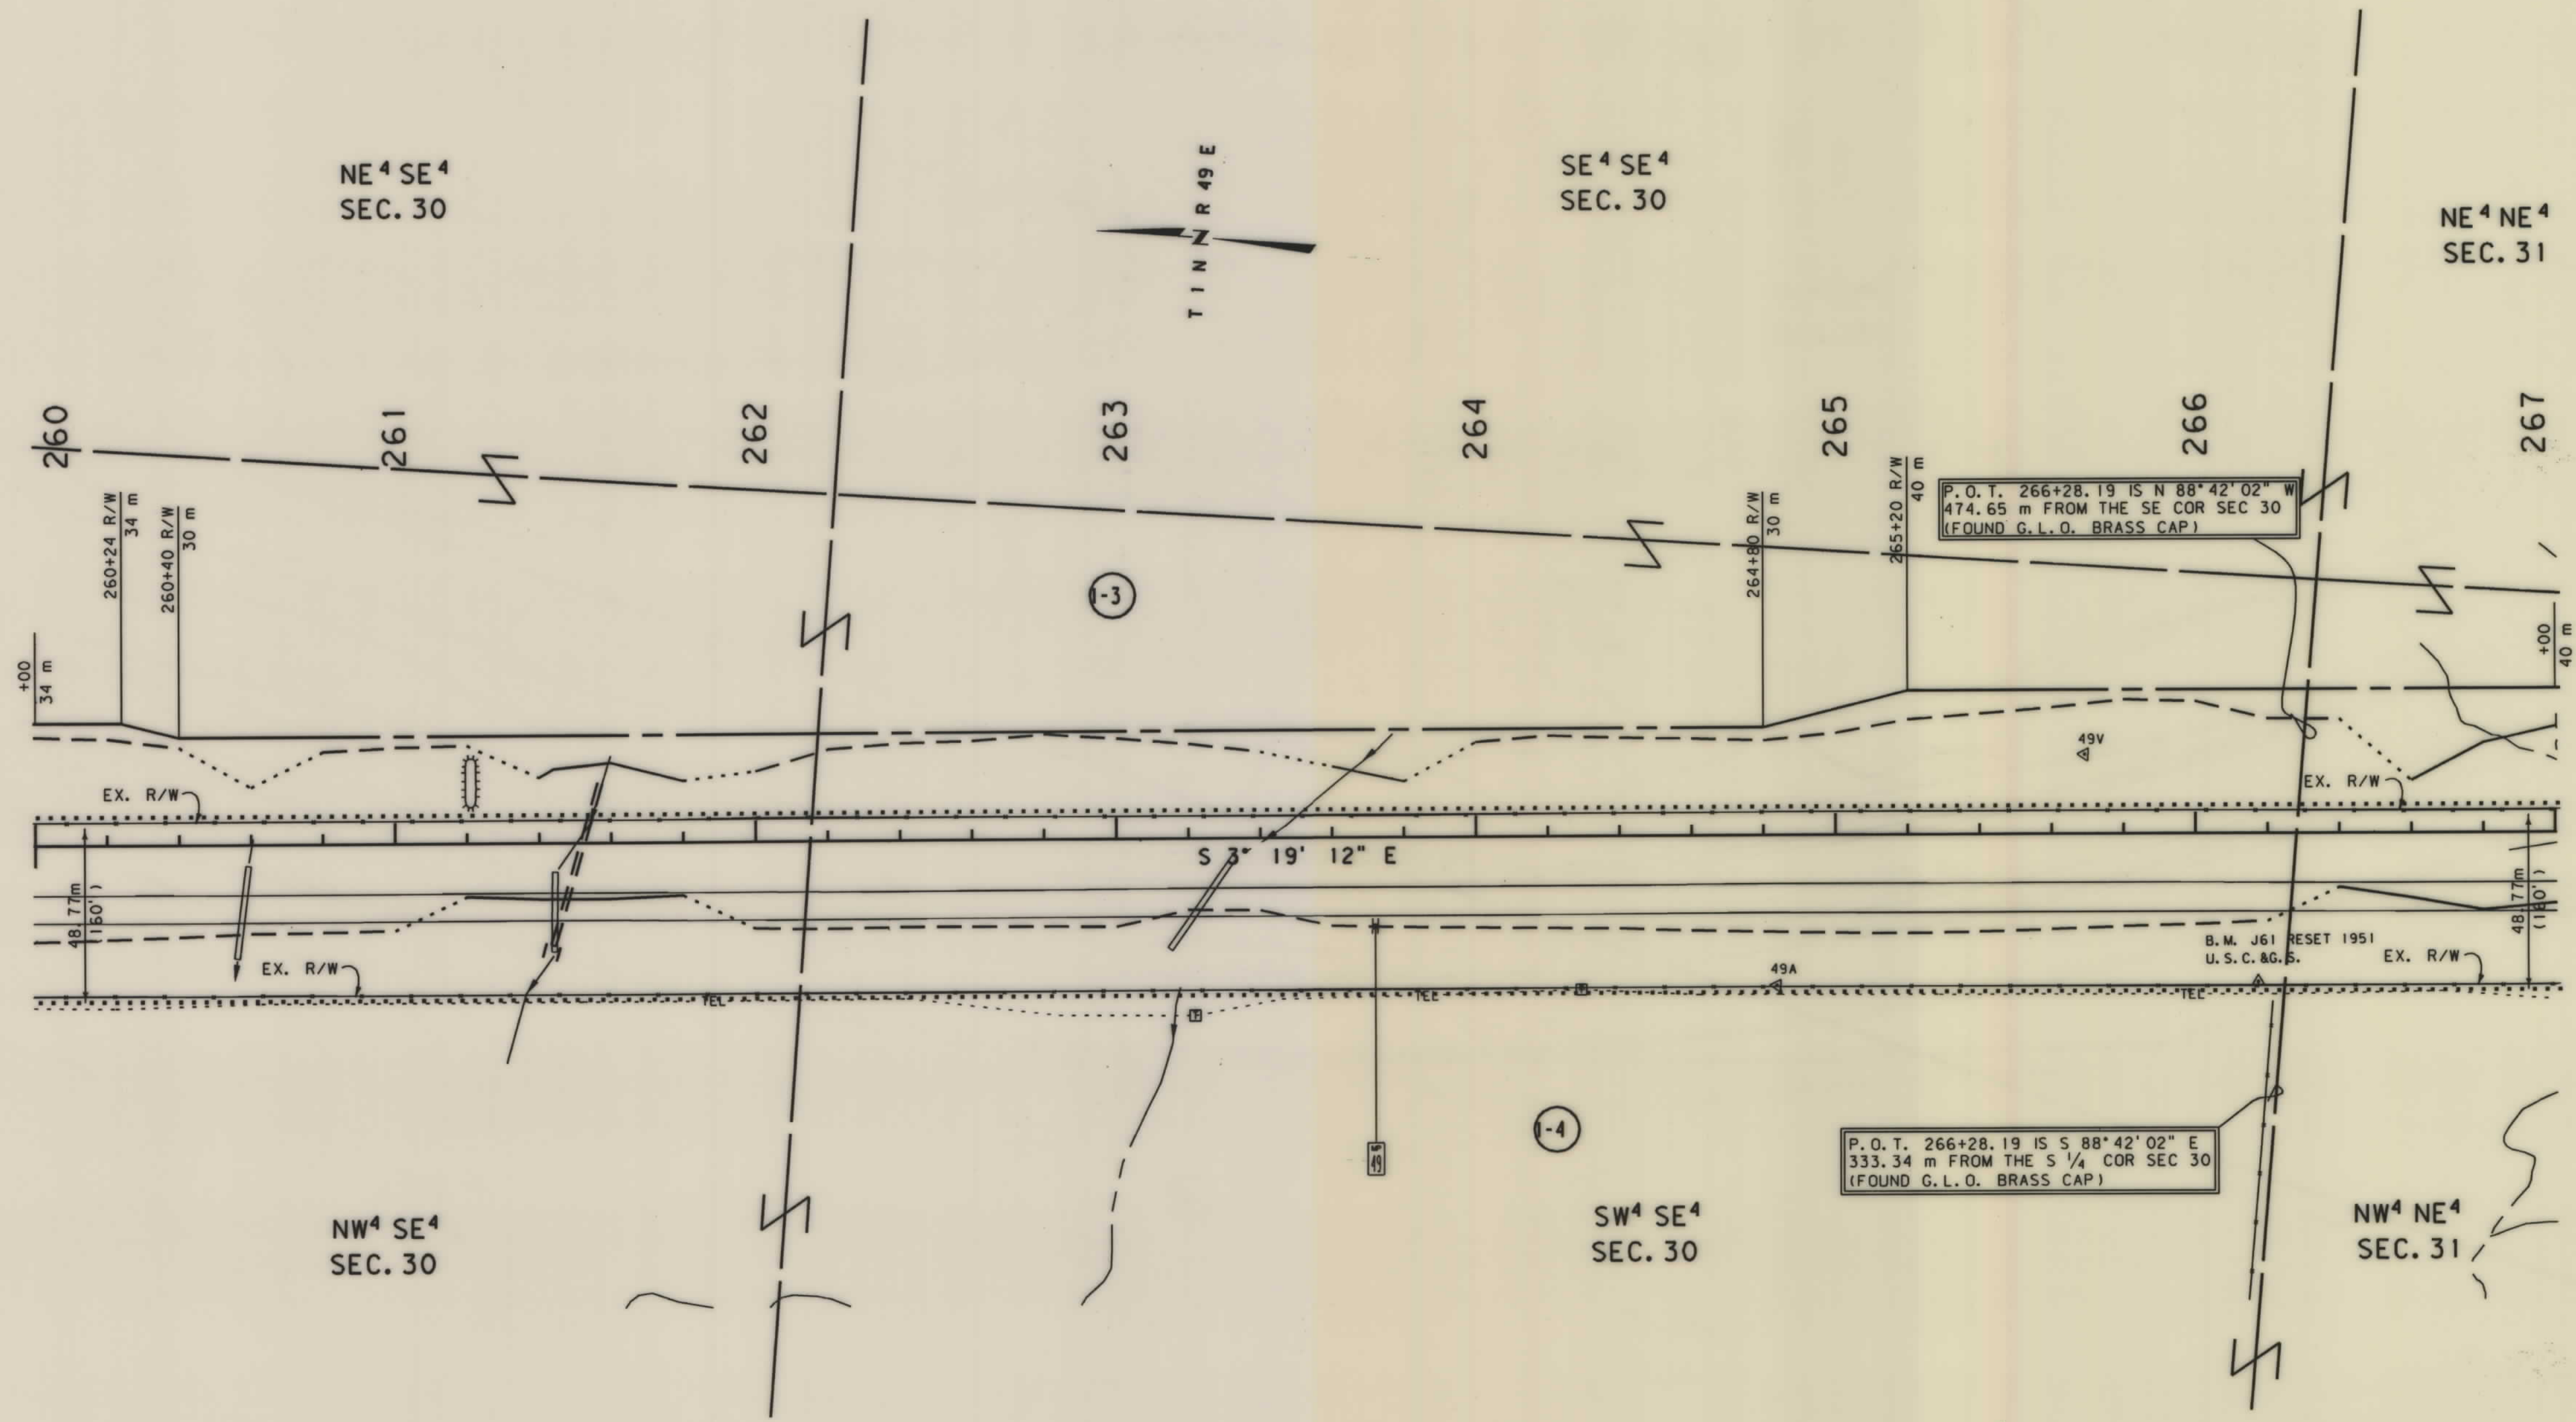

NOTES: 1. ALL MEASUREMENTS ARE METRIC EXCEPT AS NOTED
2. THE PROPOSED R/W LINE WHERE A SPIRAL CURVE TRANSITION IS USED IS A CHORD RATHER THAN A CONCENTRIC CURVE.

BACKSLOPE LIMITS INCLUDE ROUNDING	
CONSTRUCTION LIMITS:	
CUT SECTION	TOP OF CUT
TOE OF FILL	TOE OF FILL
FHWA/DOT APPROVAL 7-16-99	
MAP REVISED 8-23-99	

MONTANA
DEPARTMENT OF TRANSPORTATION

RIGHT OF WAY PLAN
CUSTER COUNTY

SCALE 1:1000

0 50M 100M

. ROW

MONTANA DEPARTMENT
OF TRANSPORTATION

1824\ro\1824p102. row

RDROW
10:48:53
03 SEP 1999
U2125

MONTANA
CADD

3
1

... \ 1824 p102. row

NE⁴ NE⁴
SEC. 31

SE⁴ NE⁴
SEC. 31

NW⁴ NE⁴
SEC. 31

SW⁴ NE⁴
SEC. 31

NOTES: 1. ALL MEASUREMENTS ARE METRIC EXCEPT AS NOTED
2. THE PROPOSED R/W LINE WHERE A SPIRAL CURVE TRANSITION IS USED IS A CHORD RATHER THAN A CONCENTRIC CURVE.

BACKSLOPE LIMITS INCLUDE ROUNDING
CONSTRUCTION LIMITS: CUT SECTION
TOE OF FILL

TOP OF CUT
DITCH BOTTOM

FHWA/DOT APPROVAL 7-16-99

MAP REVISED 8-23-99

MONTANA
DEPARTMENT OF TRANSPORTATION
RIGHT OF WAY PLAN
CUSTER COUNTY
SCALE 1:1000
50M

NH 23-1(1)/48 F SHI / OF-22



MONTANA DEPARTMENT
OF TRANSPORTATION

1824\ro\1824p102.row

RDRW


13:55:49
02 SEP 1999
U2125

MONTANA
CADD

3
2

... \ 1824 p102. row

STATE	RIGHT OF WAY ID.	SHEET	TOTAL
		NO.	SHEET
MONTANA	NH 23-1(17)48 F	8	22
PROJECT NUMBER 1824-017			
COALWOOD-N & S (COALWOOD NORTH SECTION)			

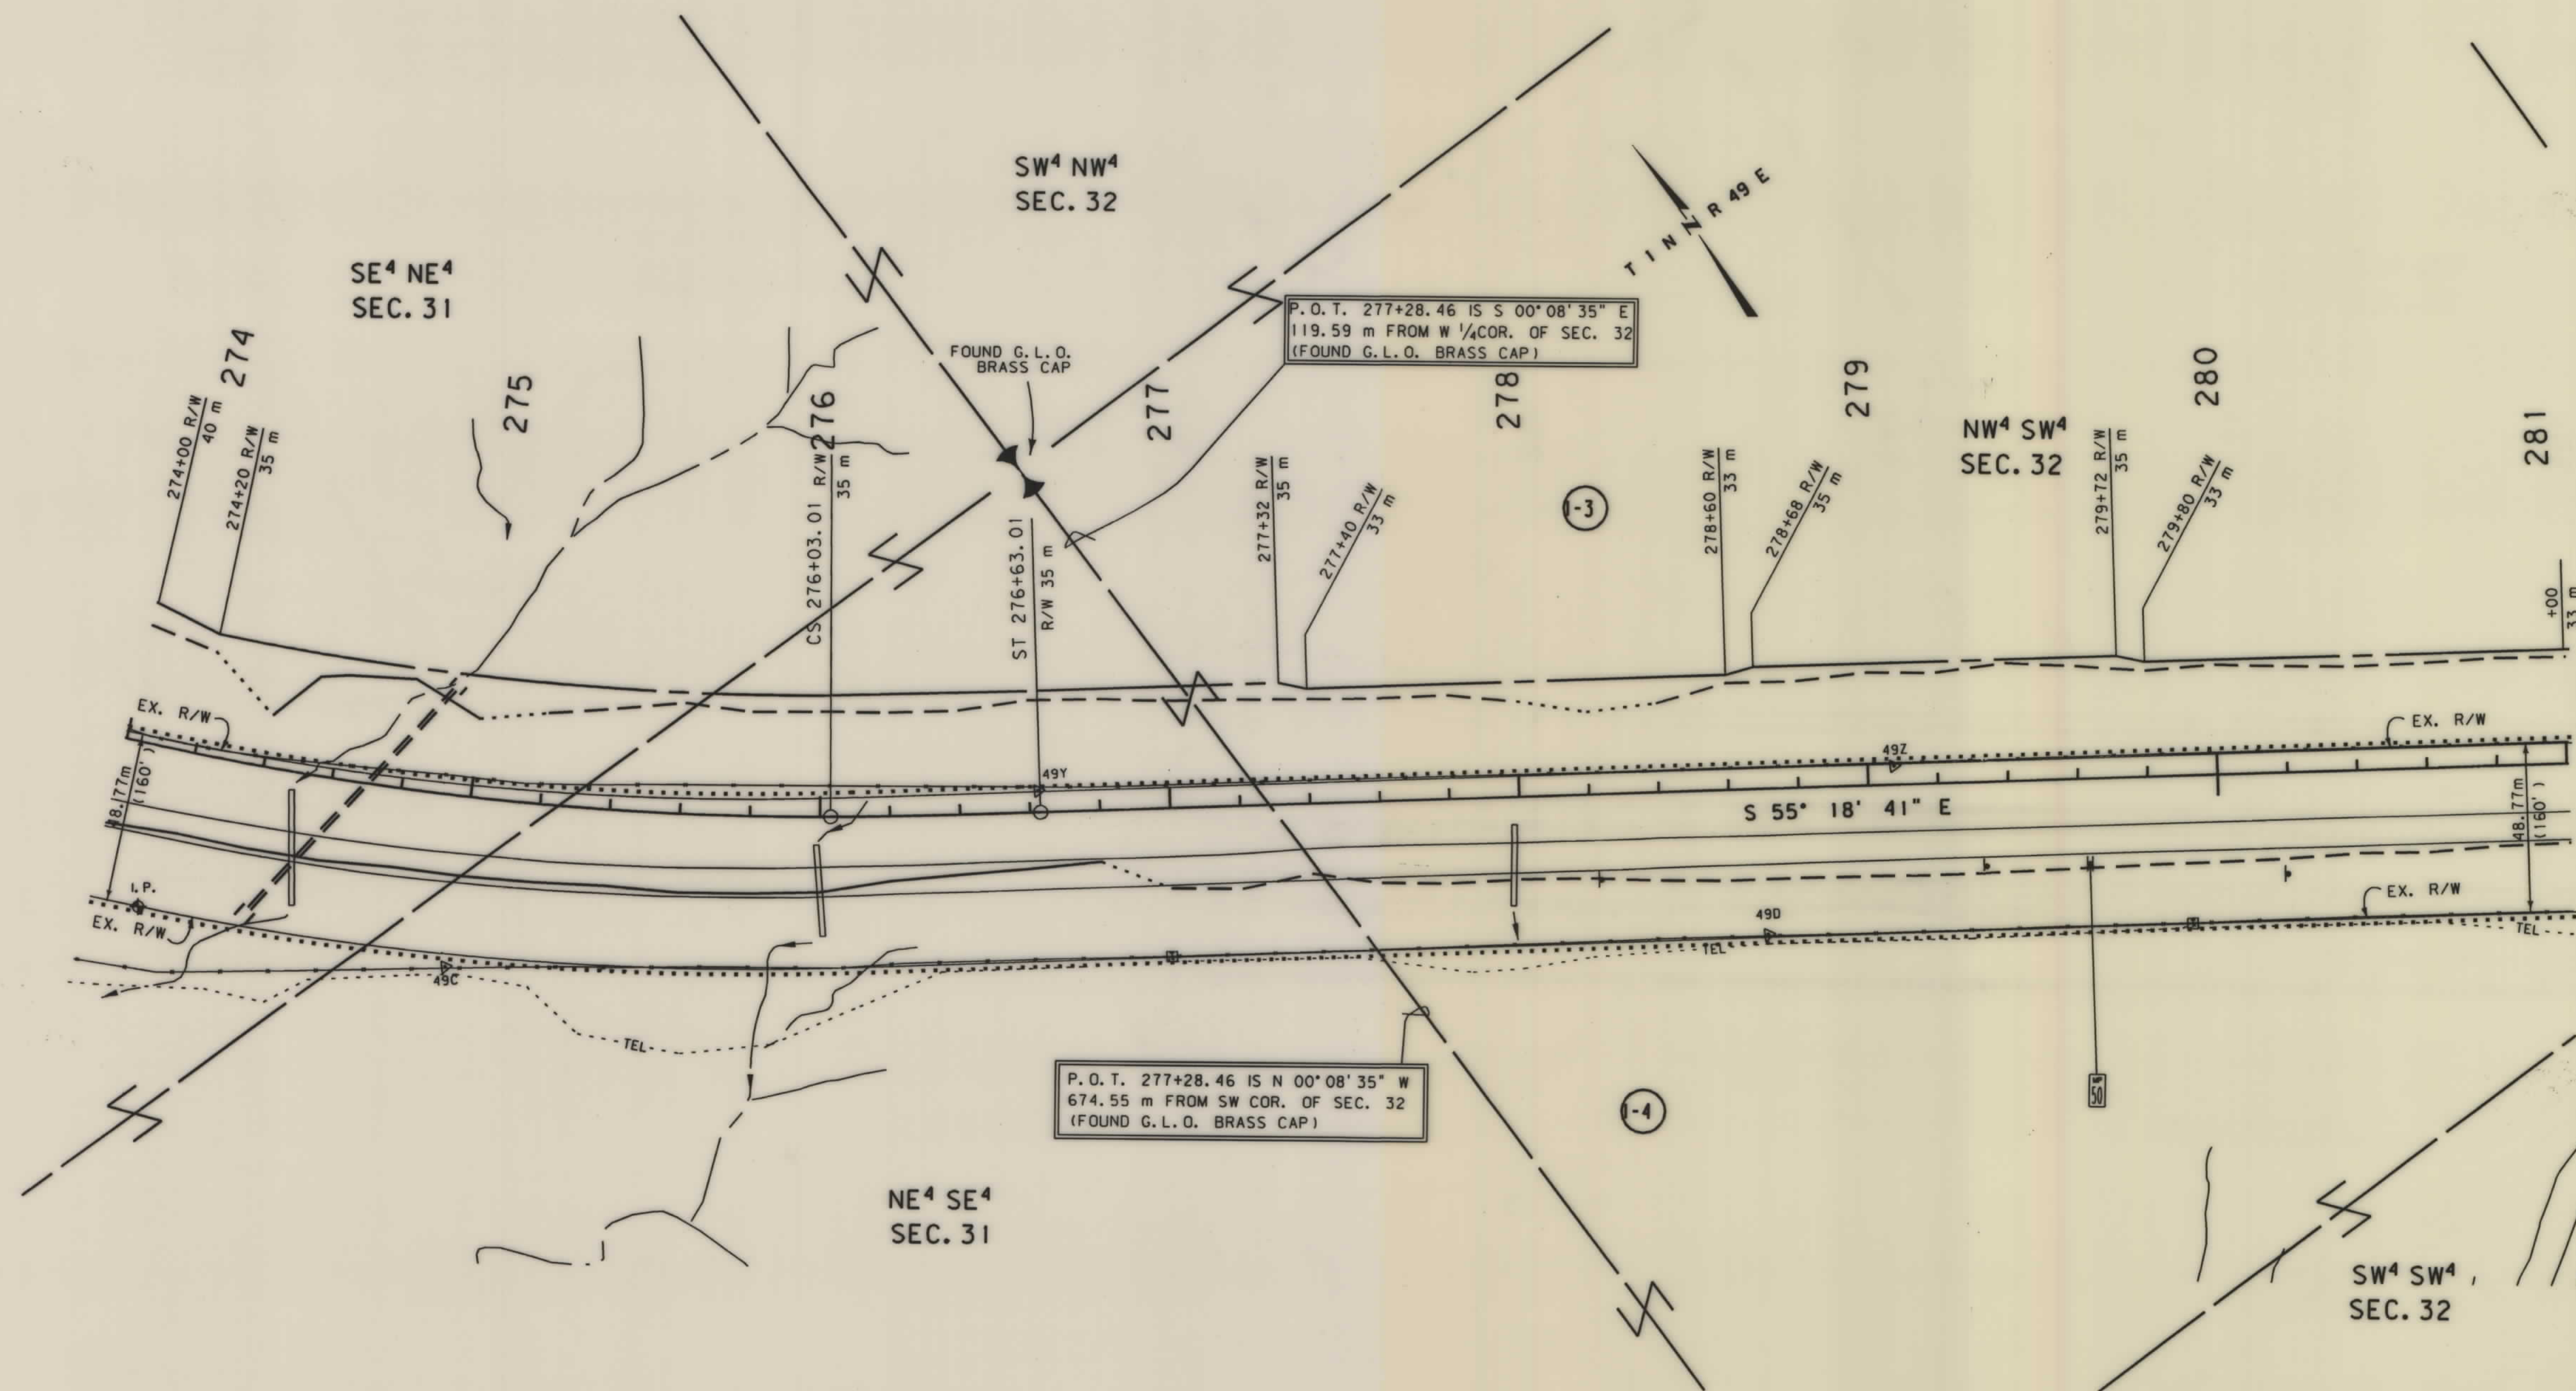

NOTES: 1. ALL MEASUREMENTS ARE METRIC EXCEPT AS NOTED
2. THE PROPOSED R/W LINE WHERE A SPIRAL CURVE TRANSITION IS USED IS A CHORD RATHER THAN A CONCENTRIC CURVE.

BACKSLOPE LIMITS INCLUDE ROUNDING
CONSTRUCTION LIMITS:

CUT SECTION
TOE OF FILL


TOP OF CUT
DITCH BOTTOM

FHWA/DOT APPROVAL 7-16-99

MAP REVISED 8-23-99

MONTANA
DEPARTMENT OF TRANSPORTATIONRIGHT OF WAY PLAN
CUSTER COUNTY

SCALE 1:1000

 


0 50M 100

. ROW

NH 23-1(17)48 F SHT 8 OF 22

SEE SHEET NO.2 FOR OWNERSHIP NAMES, ADDRESSES, AREAS, ETC.

STATE	RIGHT OF WAY ID.	SHEET NO.	TOTAL SHEET
MONTANA	NH 23-1(17)48 F	9	22
PROJECT NUMBER 1824-017			
COALWOOD-N & S (COALWOOD NORTH SECTION)			

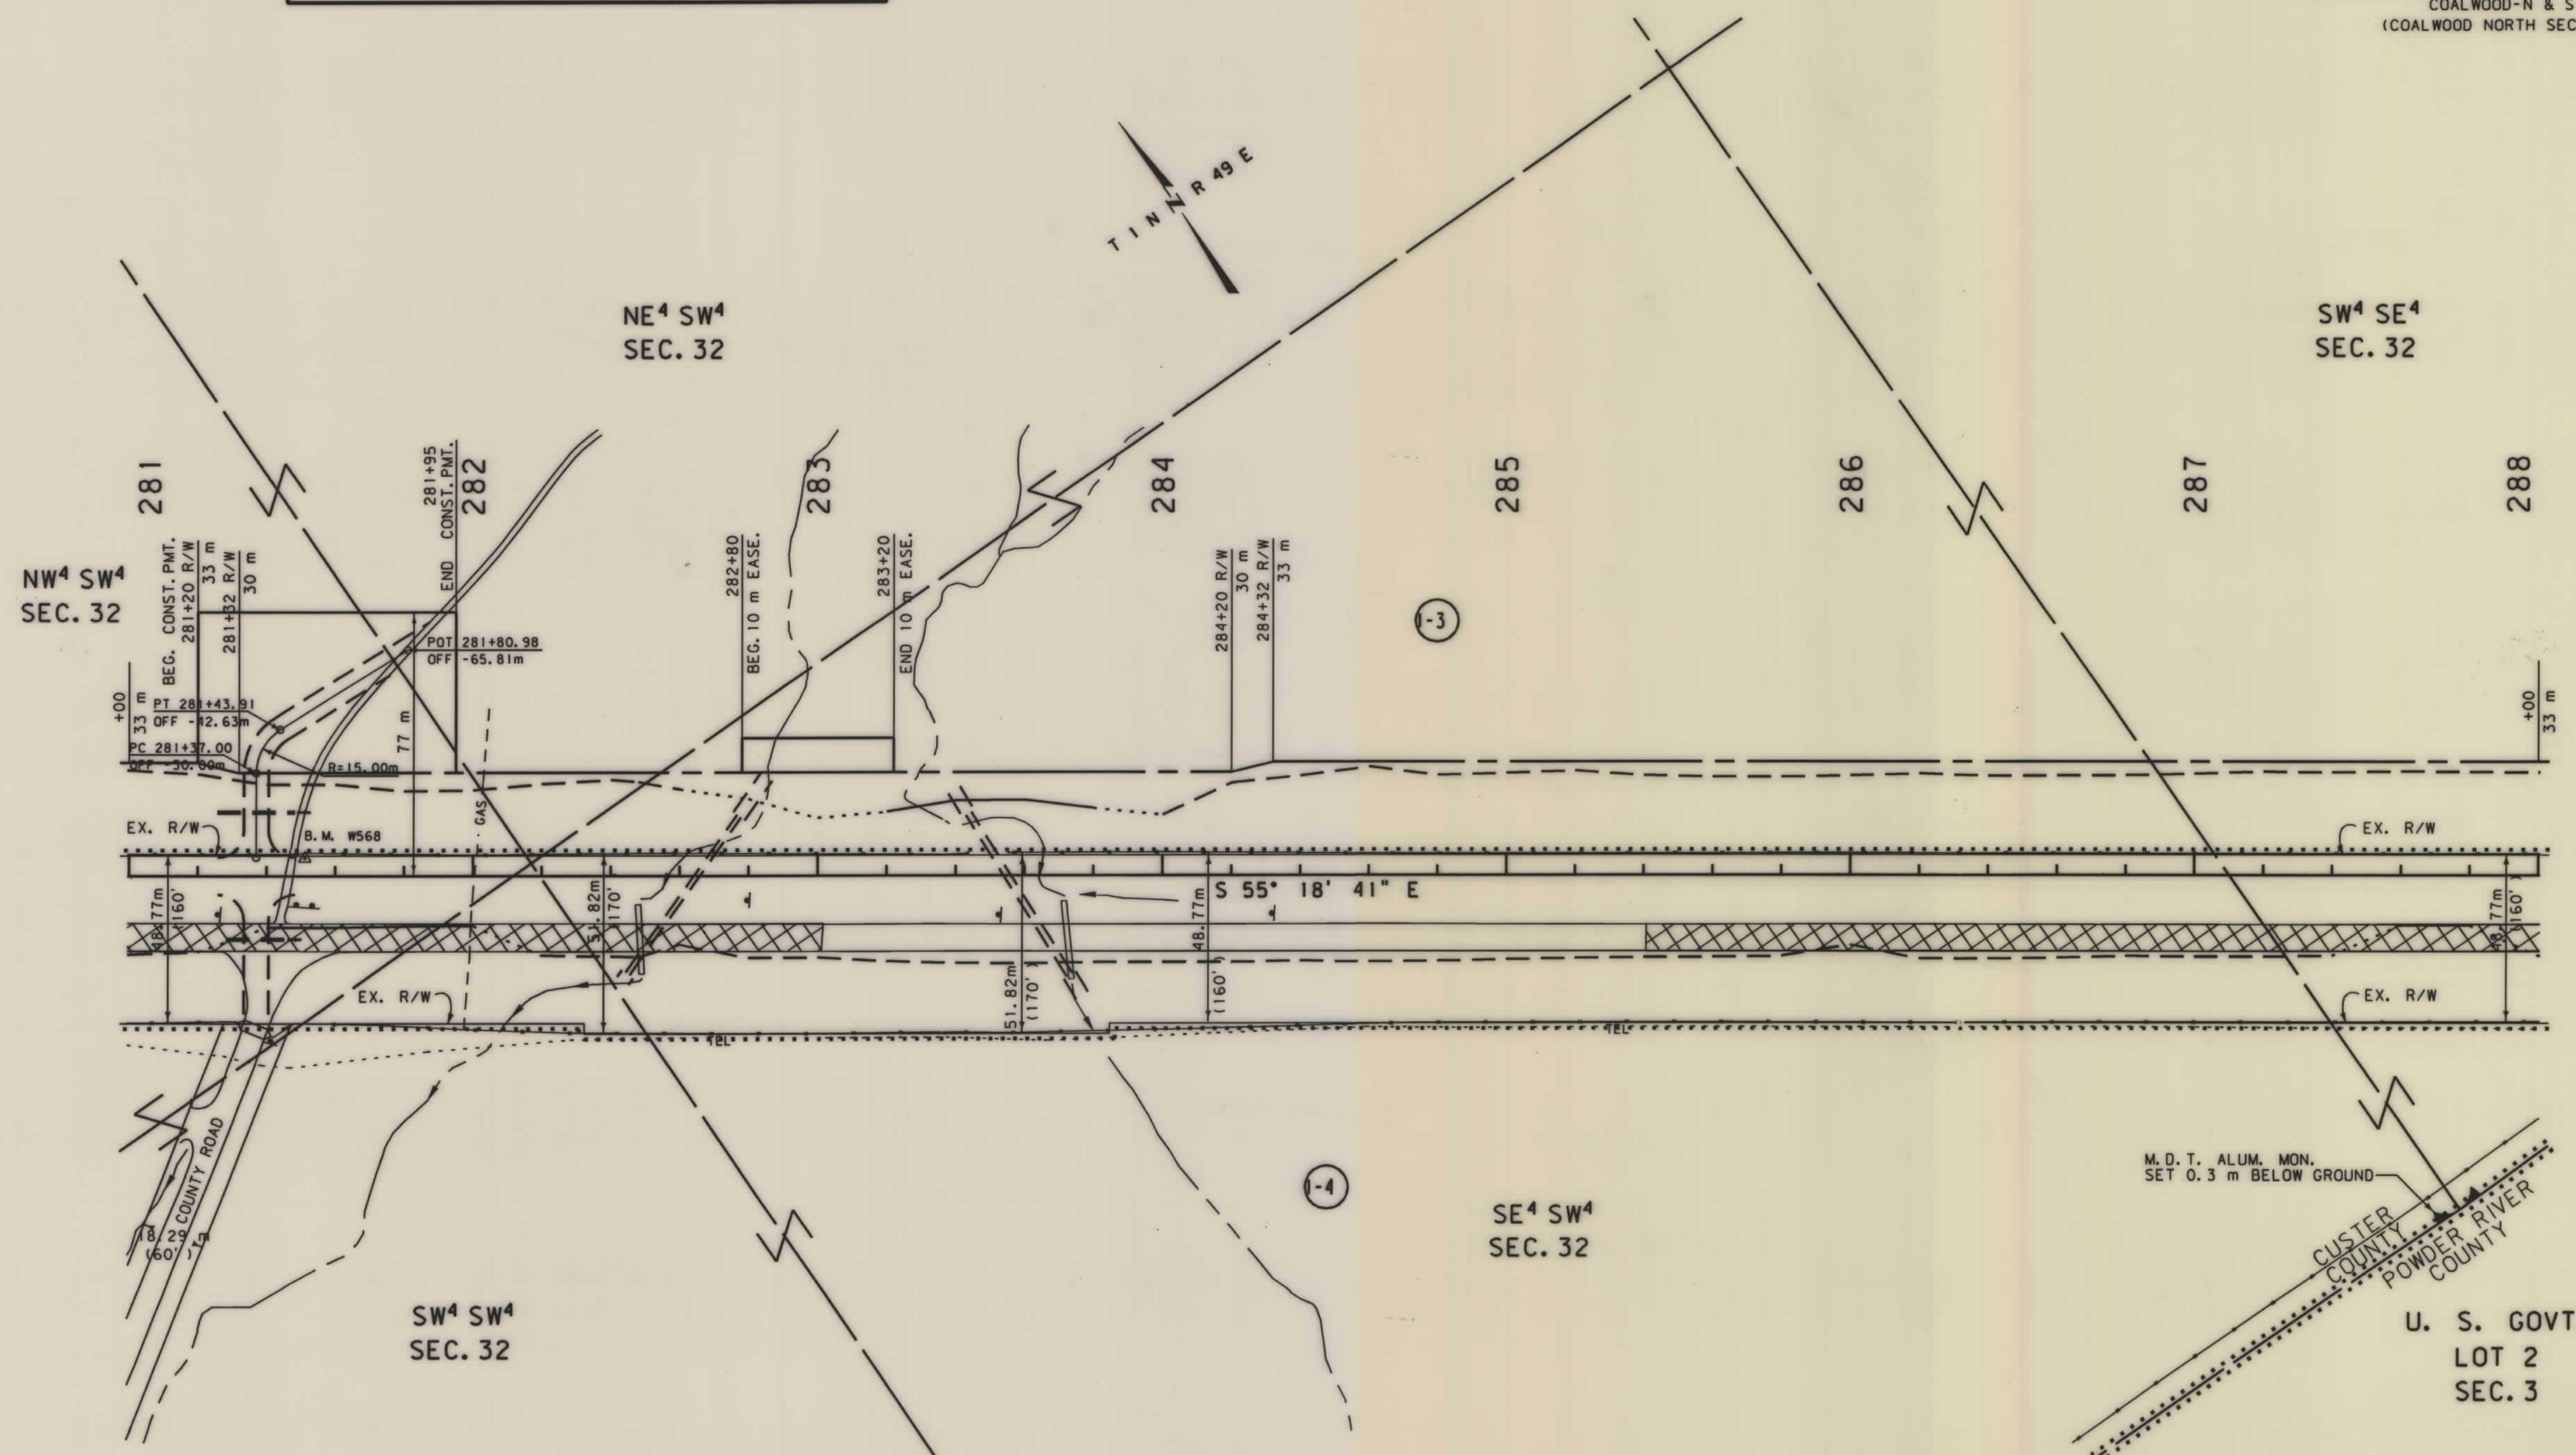

NOTES: 1. ALL MEASUREMENTS ARE METRIC EXCEPT AS NOTED
2. THE PROPOSED R/W LINE WHERE A SPIRAL CURVE TRANSITION IS USED IS A CHORD RATHER THAN A CONCENTRIC CURVE.

BACKSLOPE LIMITS INCLUDE ROUNDING
CONSTRUCTION LIMITS:

CUT SECTION
TOE OF FILL

TOP OF CUT
DITCH BOTTOM

FWHA/DOT APPROVAL 7-16-99


MAP REVISED 8-23-99

MONTANA
DEPARTMENT OF TRANSPORTATION
RIGHT OF WAY PLAN
CUSTER COUNTY
SCALE 1:1000

ROW

STATE	RIGHT OF WAY ID.	SHEET NO.	TOTAL SHEETS
MONTANA	NH 23-1(17)48 F	10	22
PROJECT NUMBER 1824-017			
COALWOOD-N & S (COALWOOD NORTH SECTION)			

SEE SHEET NO.2 FOR OWNERSHIP NAMES, ADDRESSES, AREAS, ETC.

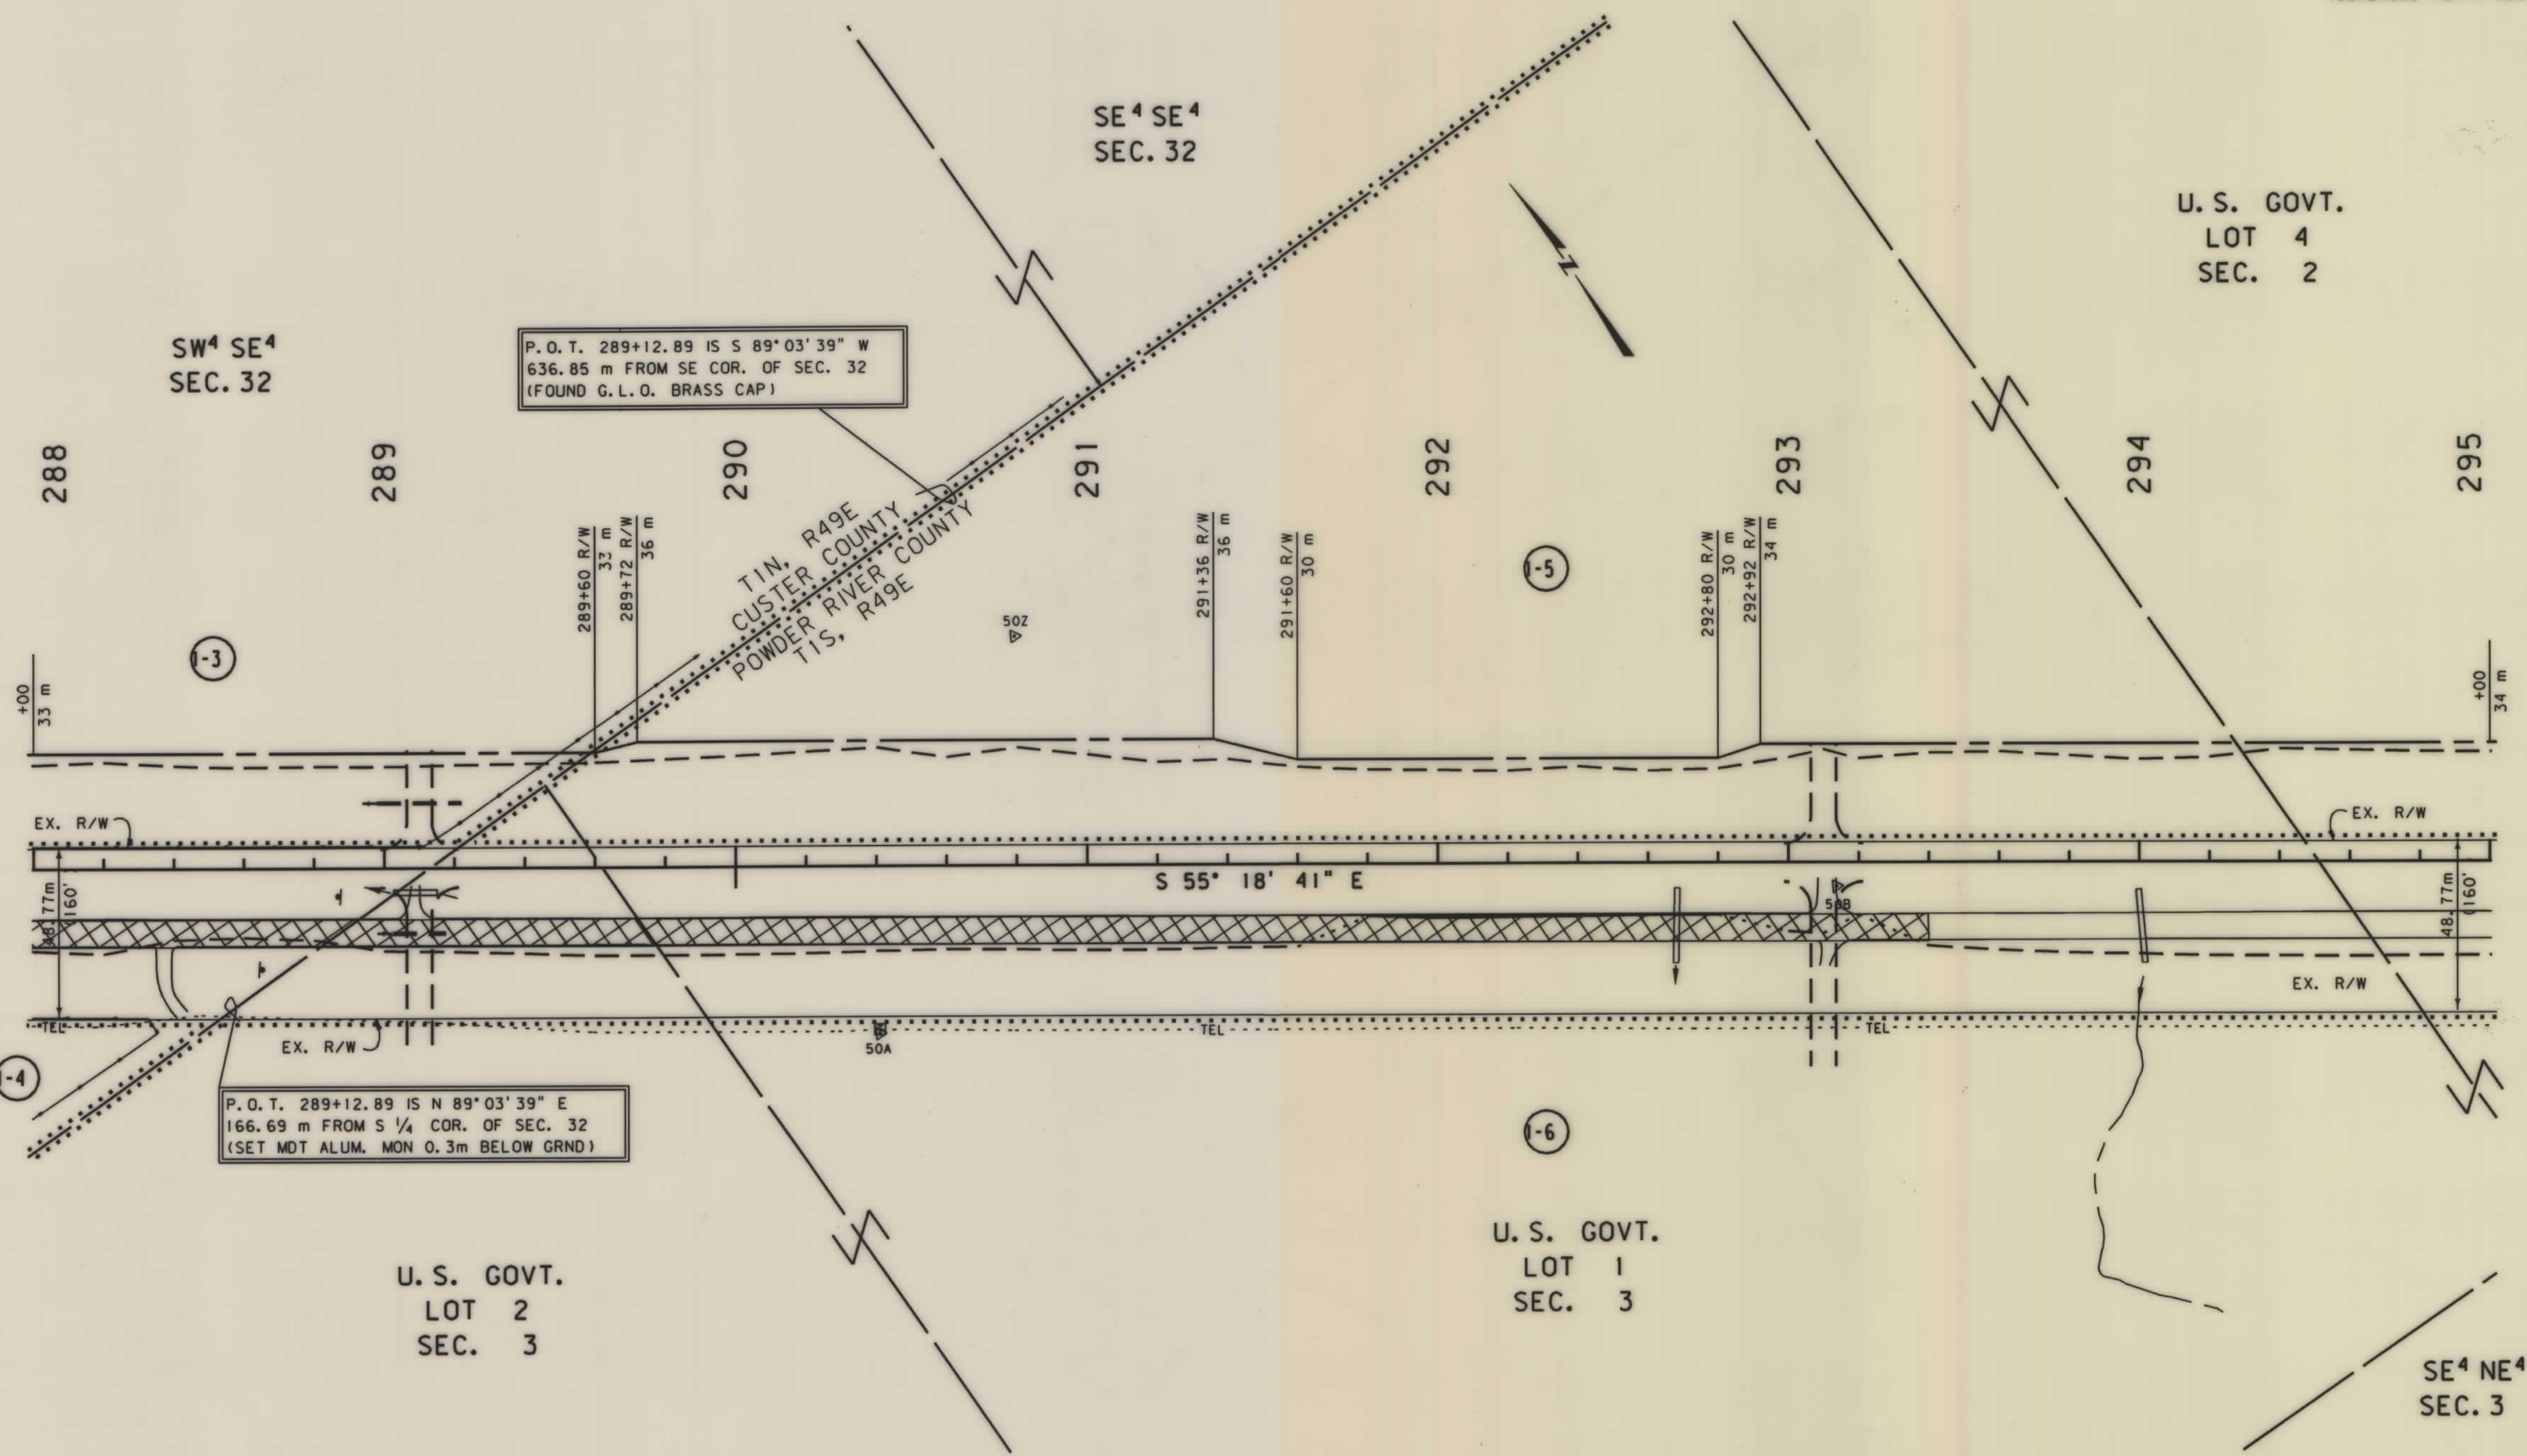

NOTES: 1. ALL MEASUREMENTS ARE METRIC EXCEPT AS NOTED
2. THE PROPOSED R/W LINE WHERE A SPIRAL CURVE TRANSITION IS USED IS A CHORD RATHER THAN A CONCENTRIC CURVE.


BACKSLOPE LIMITS INCLUDE ROUNDING	TOP OF CUT
CONSTRUCTION LIMITS: CUT SECTION	TOE OF FILL
FHWA/DOT APPROVAL 7-16-99	
MAP REVISED 8-23-99	

MONTANA
DEPARTMENT OF TRANSPORTATION
RIGHT OF WAY PLAN
CUSTER & POWDER RIVER COUNTIES
SCALE 1:1000
0 50M 100M

. ROW

SEE SHEET NO.2 FOR OWNERSHIP NAMES, ADDRESSES, AREAS, ETC.

STATE	RIGHT OF WAY ID.	SHEET NO.	TOTAL SHEETS
MONTANA	NH 23-1(17)48 F	12	22
PROJECT NUMBER 1824-017			
COALWOOD-N & S (COALWOOD NORTH SECTION)			

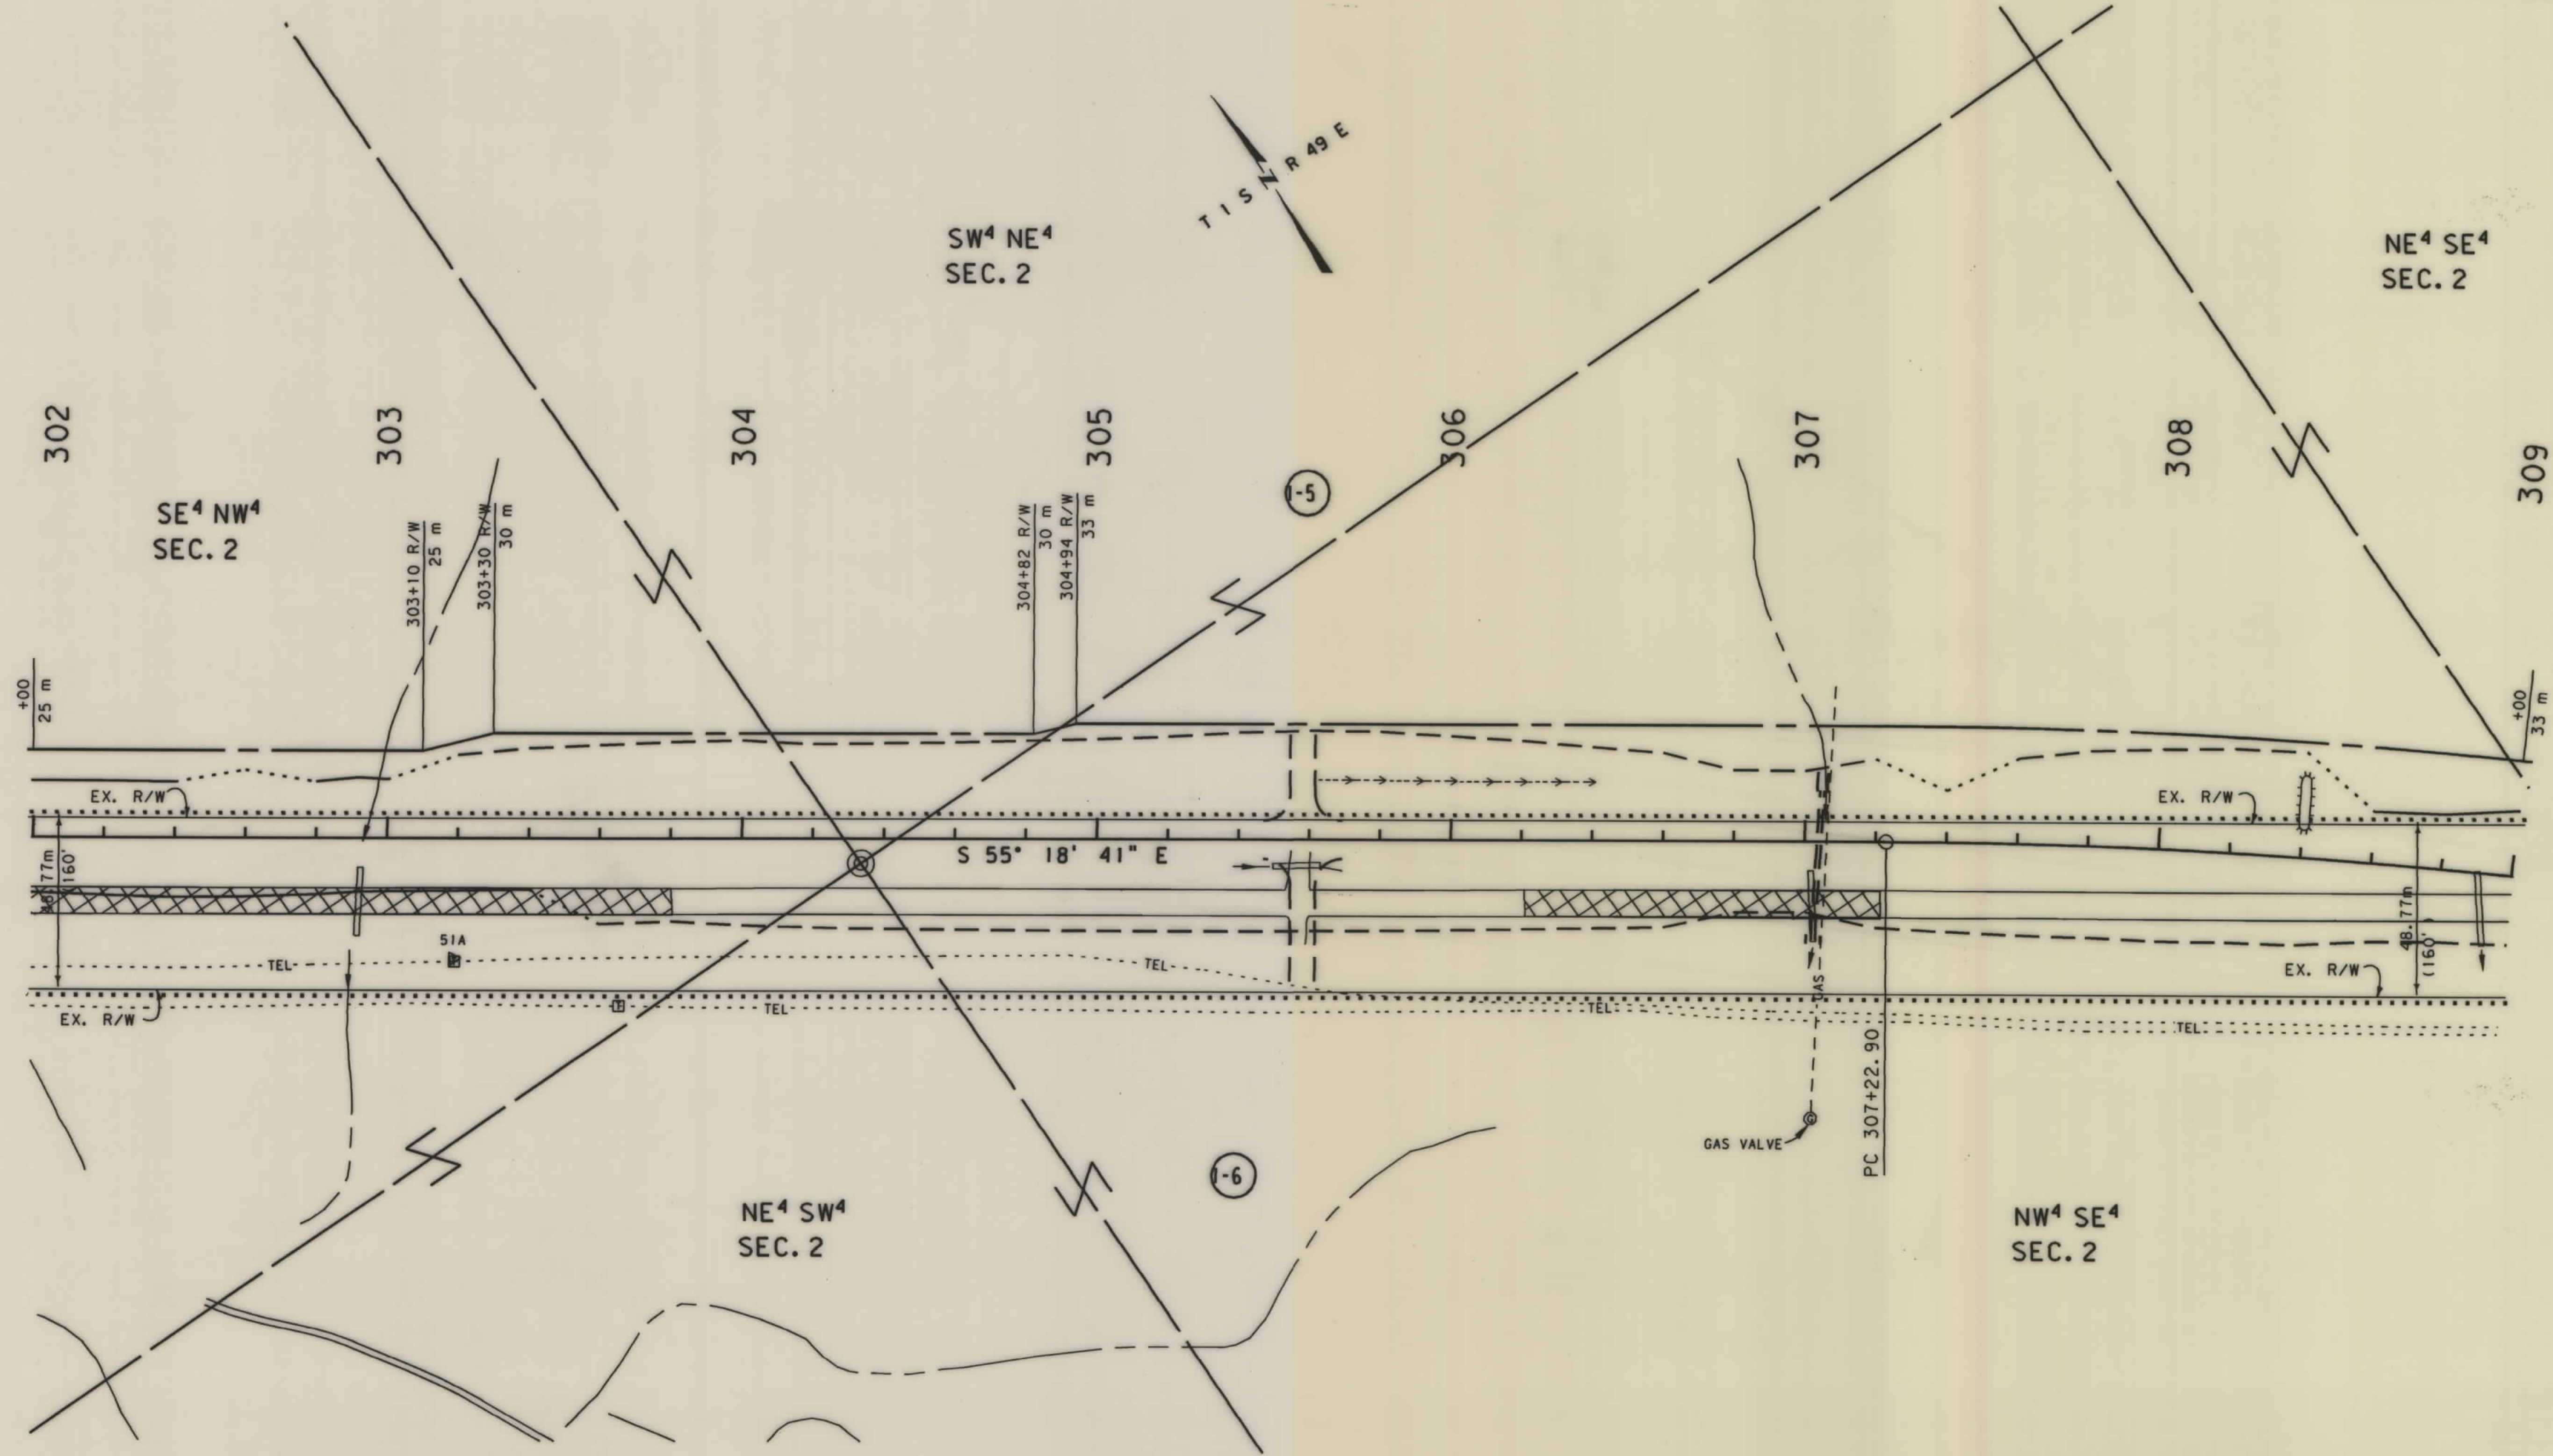


NOTES: 1. ALL MEASUREMENTS ARE METRIC EXCEPT AS NOTED
2. THE PROPOSED R/W LINE WHERE A SPIRAL CURVE TRANSITION IS USED IS A CHORD RATHER THAN A CONCENTRIC CURVE.

BACKSLOPE LIMITS INCLUDE ROUNDING	TOP OF CUT
CONSTRUCTION LIMITS:	CUT SECTION
	TOE OF FILL
FHWA/DOT APPROVAL	7-16-99
MAP REVISED	8-23-99

MONTANA DEPARTMENT OF TRANSPORTATION
RIGHT OF WAY PLAN POWDER RIVER COUNTY
SCALE 1:1000
0 50M 100M
. ROW

SEE SHEET NO. 2 FOR OWNERSHIP NAMES, ADDRESSES, AREAS, ETC.

STATE	RIGHT OF WAY ID.	SHEET NO.	TOTAL SHEETS
MONTANA	NH 23-1(17)48 F	13	22
PROJECT NUMBER 1824-017			
COALWOOD-N & S (COALWOOD NORTH SECTION)			

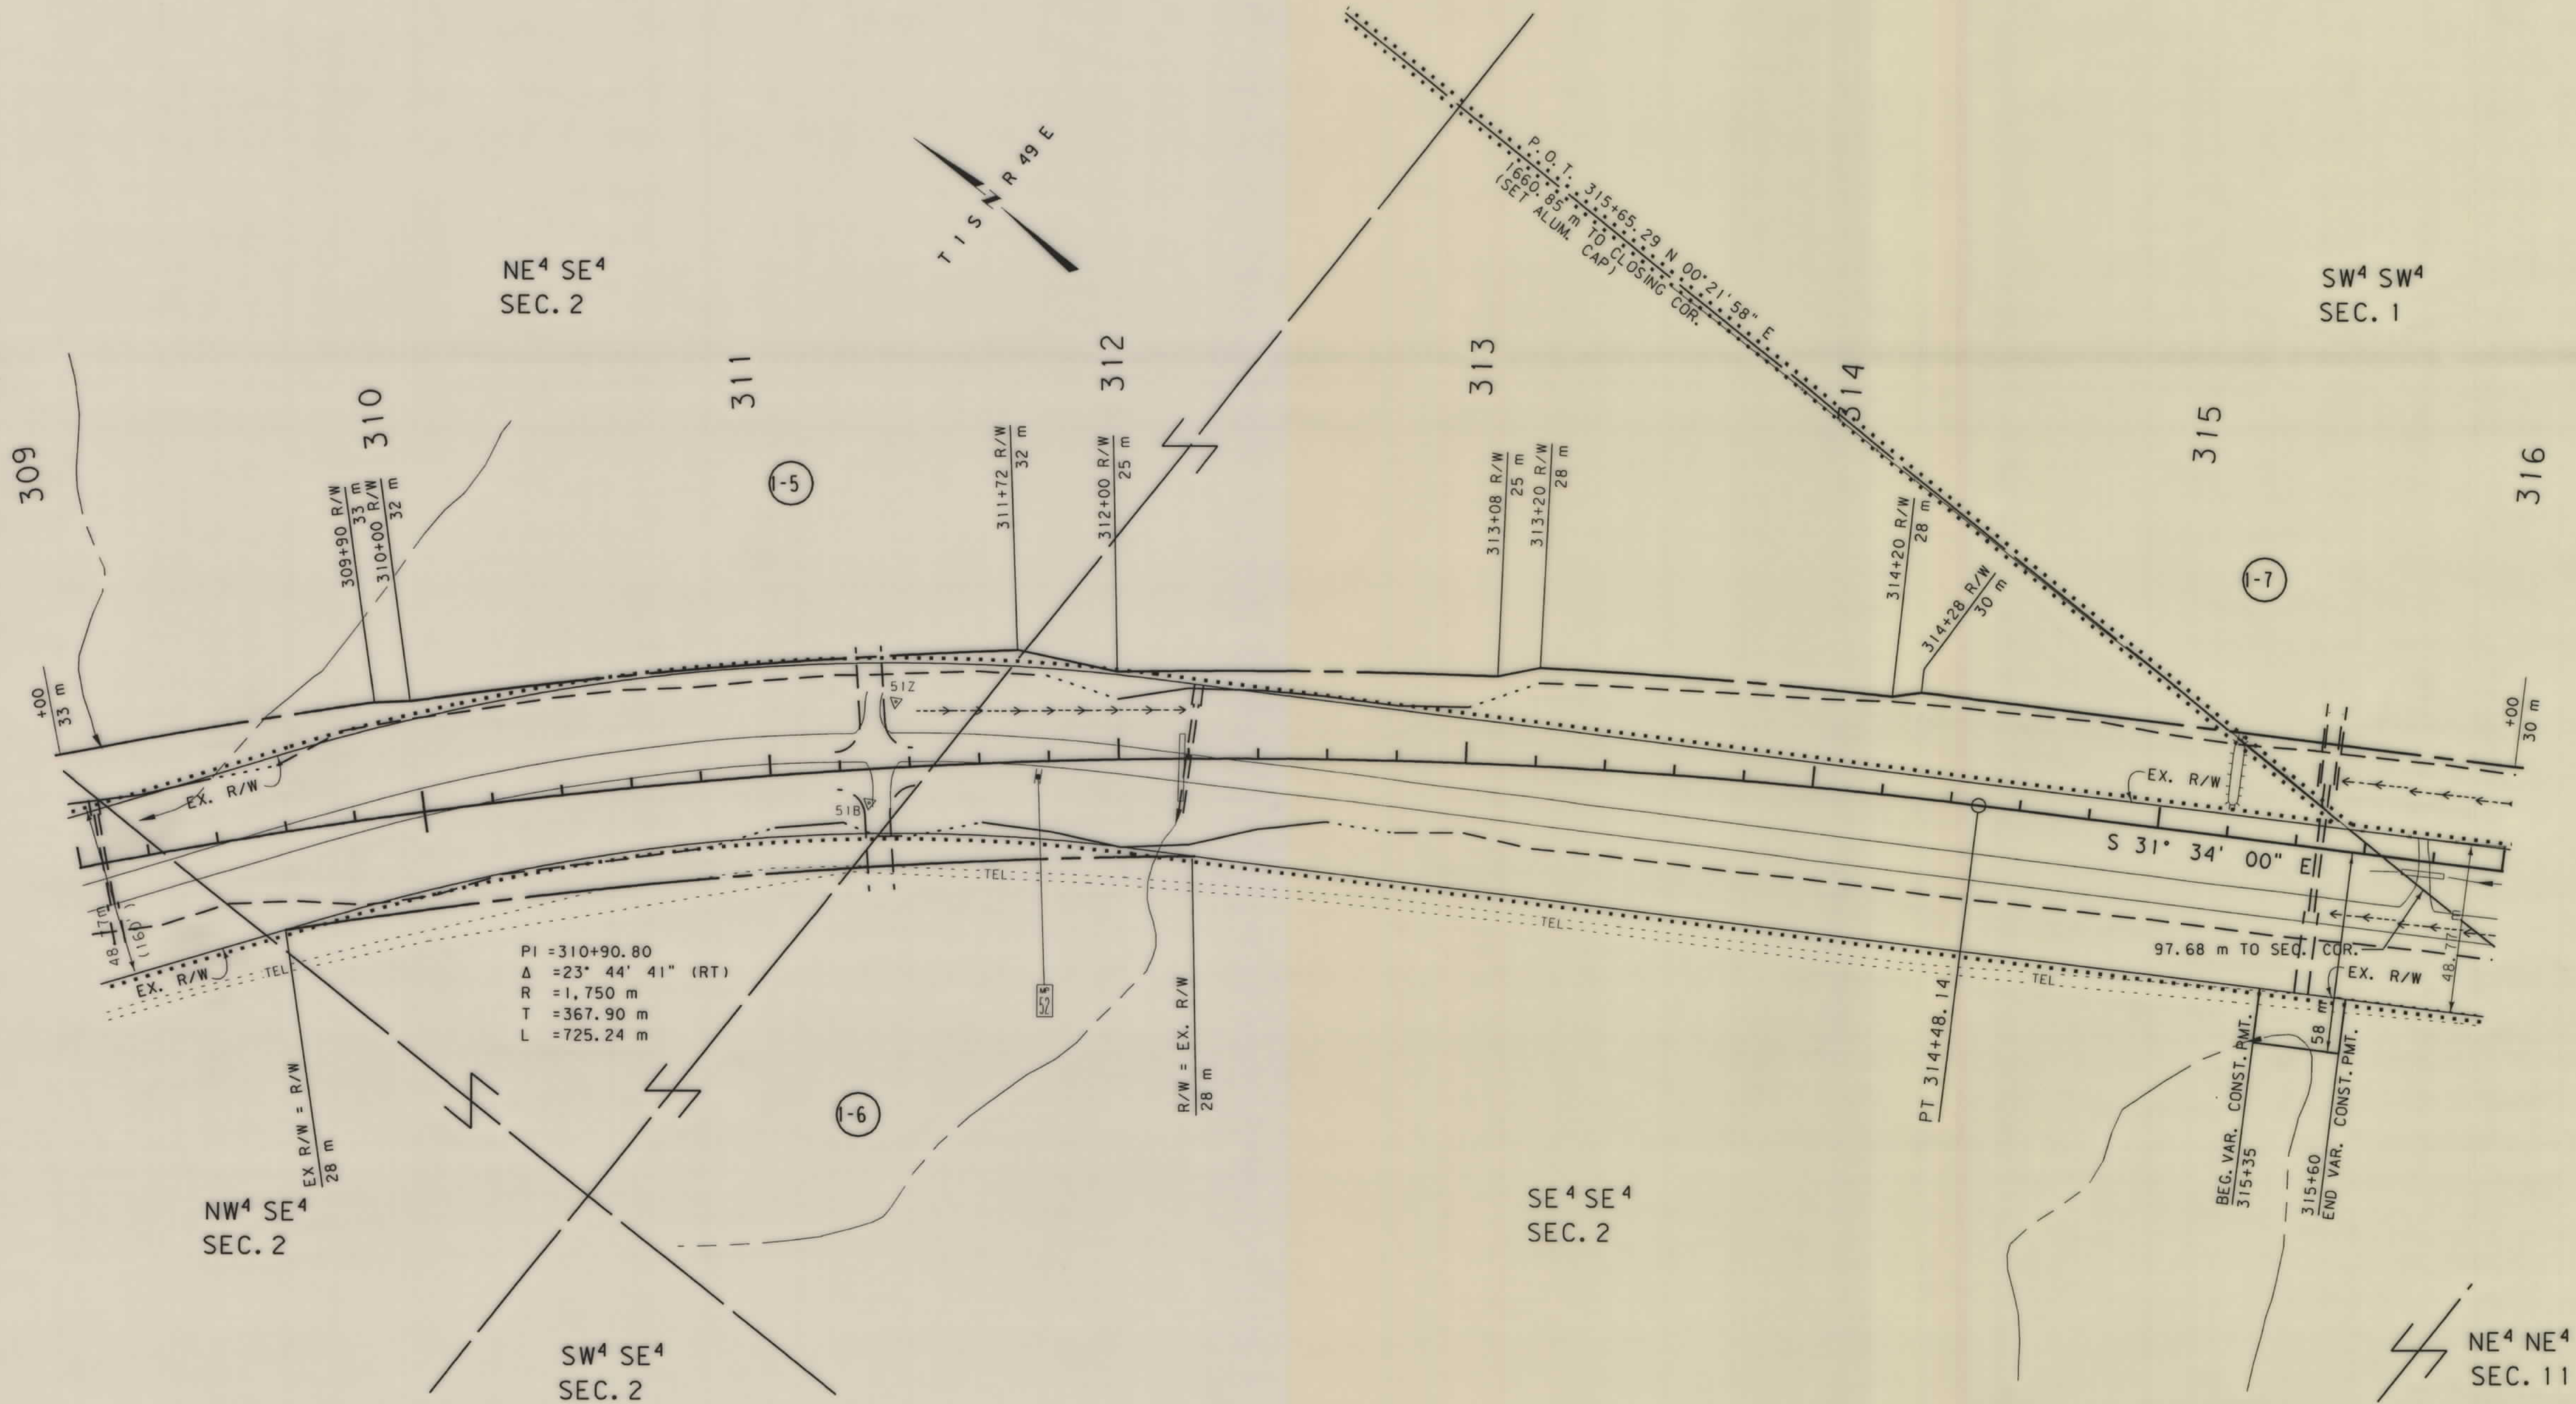


- NOTES: 1. ALL MEASUREMENTS ARE METRIC EXCEPT AS NOTED
2. THE PROPOSED R/W LINE WHERE A SPIRAL CURVE TRANSITION IS USED IS A CHORD RATHER THAN A CONCENTRIC CURVE.
3. THE ENGLISH AREAS ARE FOR INFORMATIONAL PURPOSES ONLY.

BACKSLOPE LIMITS INCLUDE ROUNDING	TOP OF CUT
CONSTRUCTION LIMITS:	CUT SECTION
	TOE OF FILL
FHWA/DOT APPROVAL	7-16-99
MAP REVISED	8-23-99 12-14-00

MONTANA DEPARTMENT OF TRANSPORTATION
RIGHT OF WAY PLAN POWDER RIVER COUNTY
SCALE 1:1000
0 50M 100M

SEE SHEET NO.2 FOR OWNERSHIP NAMES, ADDRESSES, AREAS, ETC.

STATE	RIGHT OF WAY ID.	SHEET NO.	TOTAL SHEETS
MONTANA	NH 23-1(17)48 F	14	22
PROJECT NUMBER 1824-017			
COALWOOD-N & S (COALWOOD NORTH SECTION)			

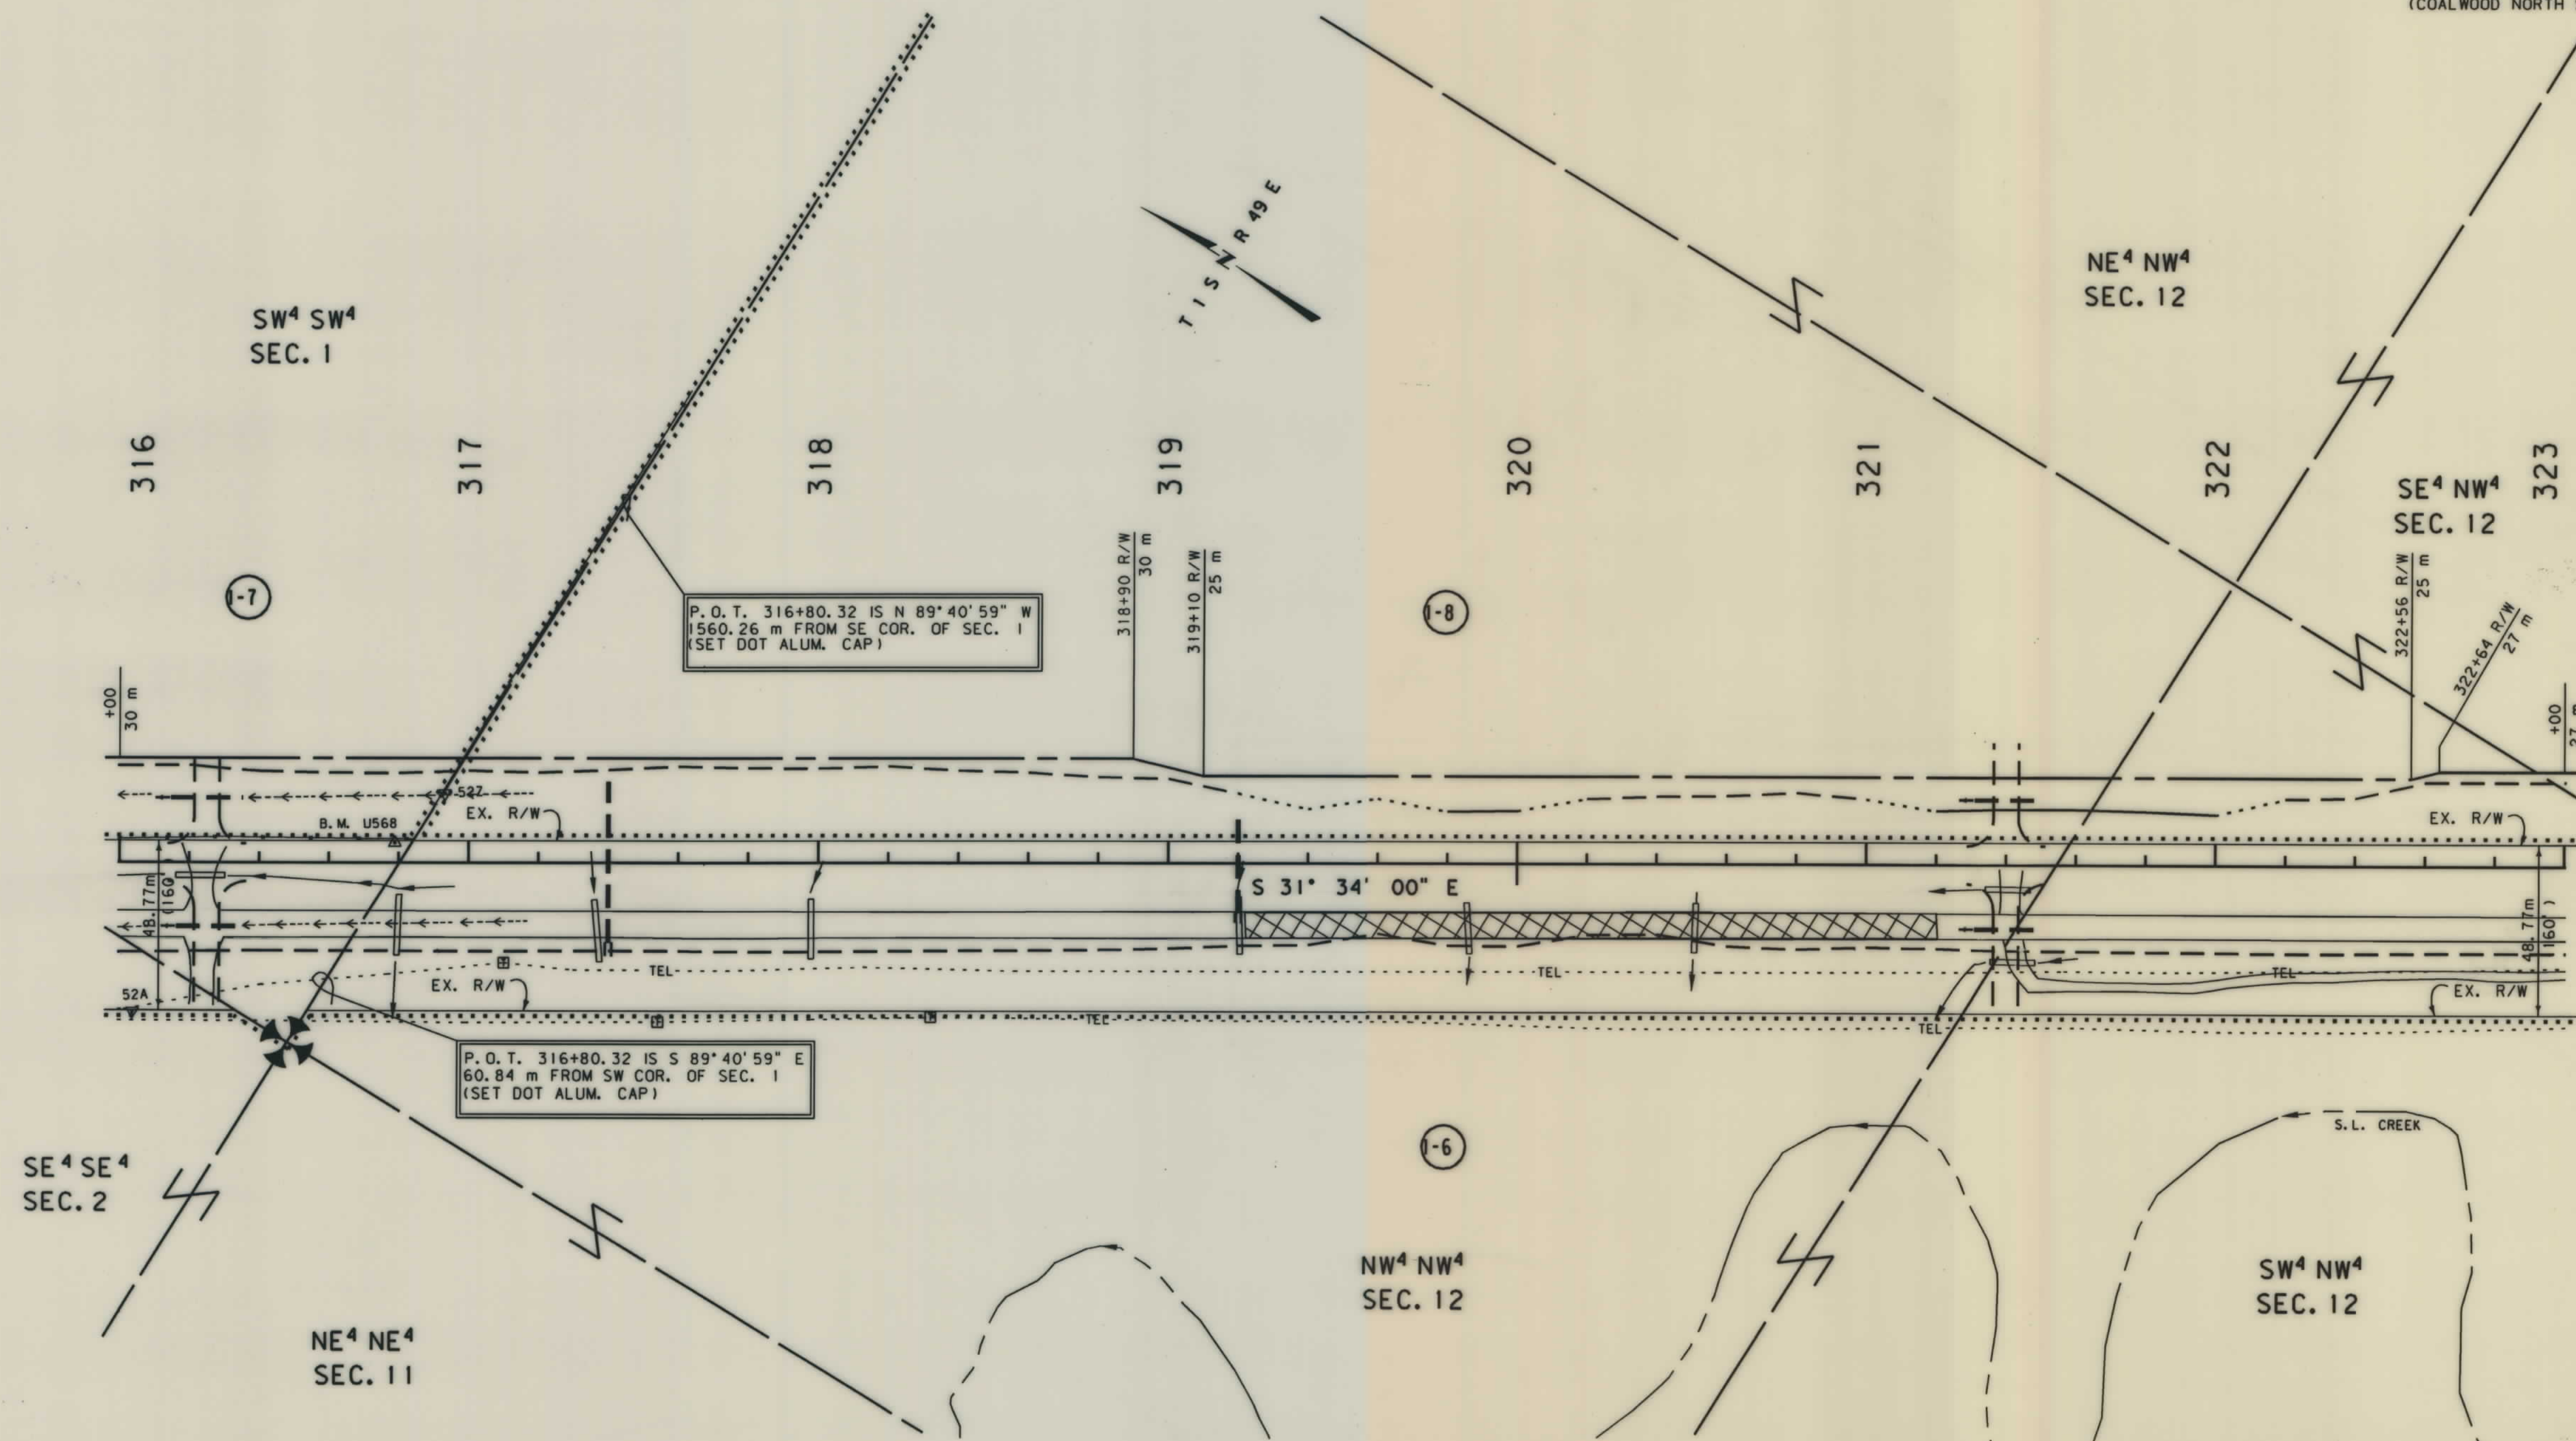

P.O.T. 316+80.32 IS N 89° 40' 59" W
1560.26 m FROM SE COR. OF SEC. 1
(SET DOT ALUM. CAP)

P.O.T. 316+80.32 IS S 89° 40' 59" E
60.84 m FROM SW COR. OF SEC. 1
(SET DOT ALUM. CAP)

NOTES: 1. ALL MEASUREMENTS ARE METRIC EXCEPT AS NOTED
2. THE PROPOSED R/W LINE WHERE A SPIRAL CURVE
TRANSITION IS USED IS A CHORD RATHER THAN A
CONCENTRIC CURVE.


BACKSLOPE LIMITS INCLUDE ROUNDING	TOP OF CUT
CONSTRUCTION LIMITS:	CUT SECTION
	TOE OF FILL
	DITCH BOTTOM
FHWA/DOT APPROVAL	7-16-99
MAP REVISED	8-23-99

MONTANA DEPARTMENT OF TRANSPORTATION
RIGHT OF WAY PLAN POWDER RIVER COUNTY
SCALE 1" = 1000'
0 50M 100M

. ROW

SEE SHEET NO.2 FOR OWNERSHIP NAMES, ADDRESSES, AREAS, ETC.


STATE	RIGHT OF WAY ID.	SHEET NO.	TOTAL SHEETS
MONTANA	NH 23-1(17)48 F	15	22
PROJECT NUMBER 1824-017			
COALWOOD-N & S (COALWOOD NORTH SECTION)			

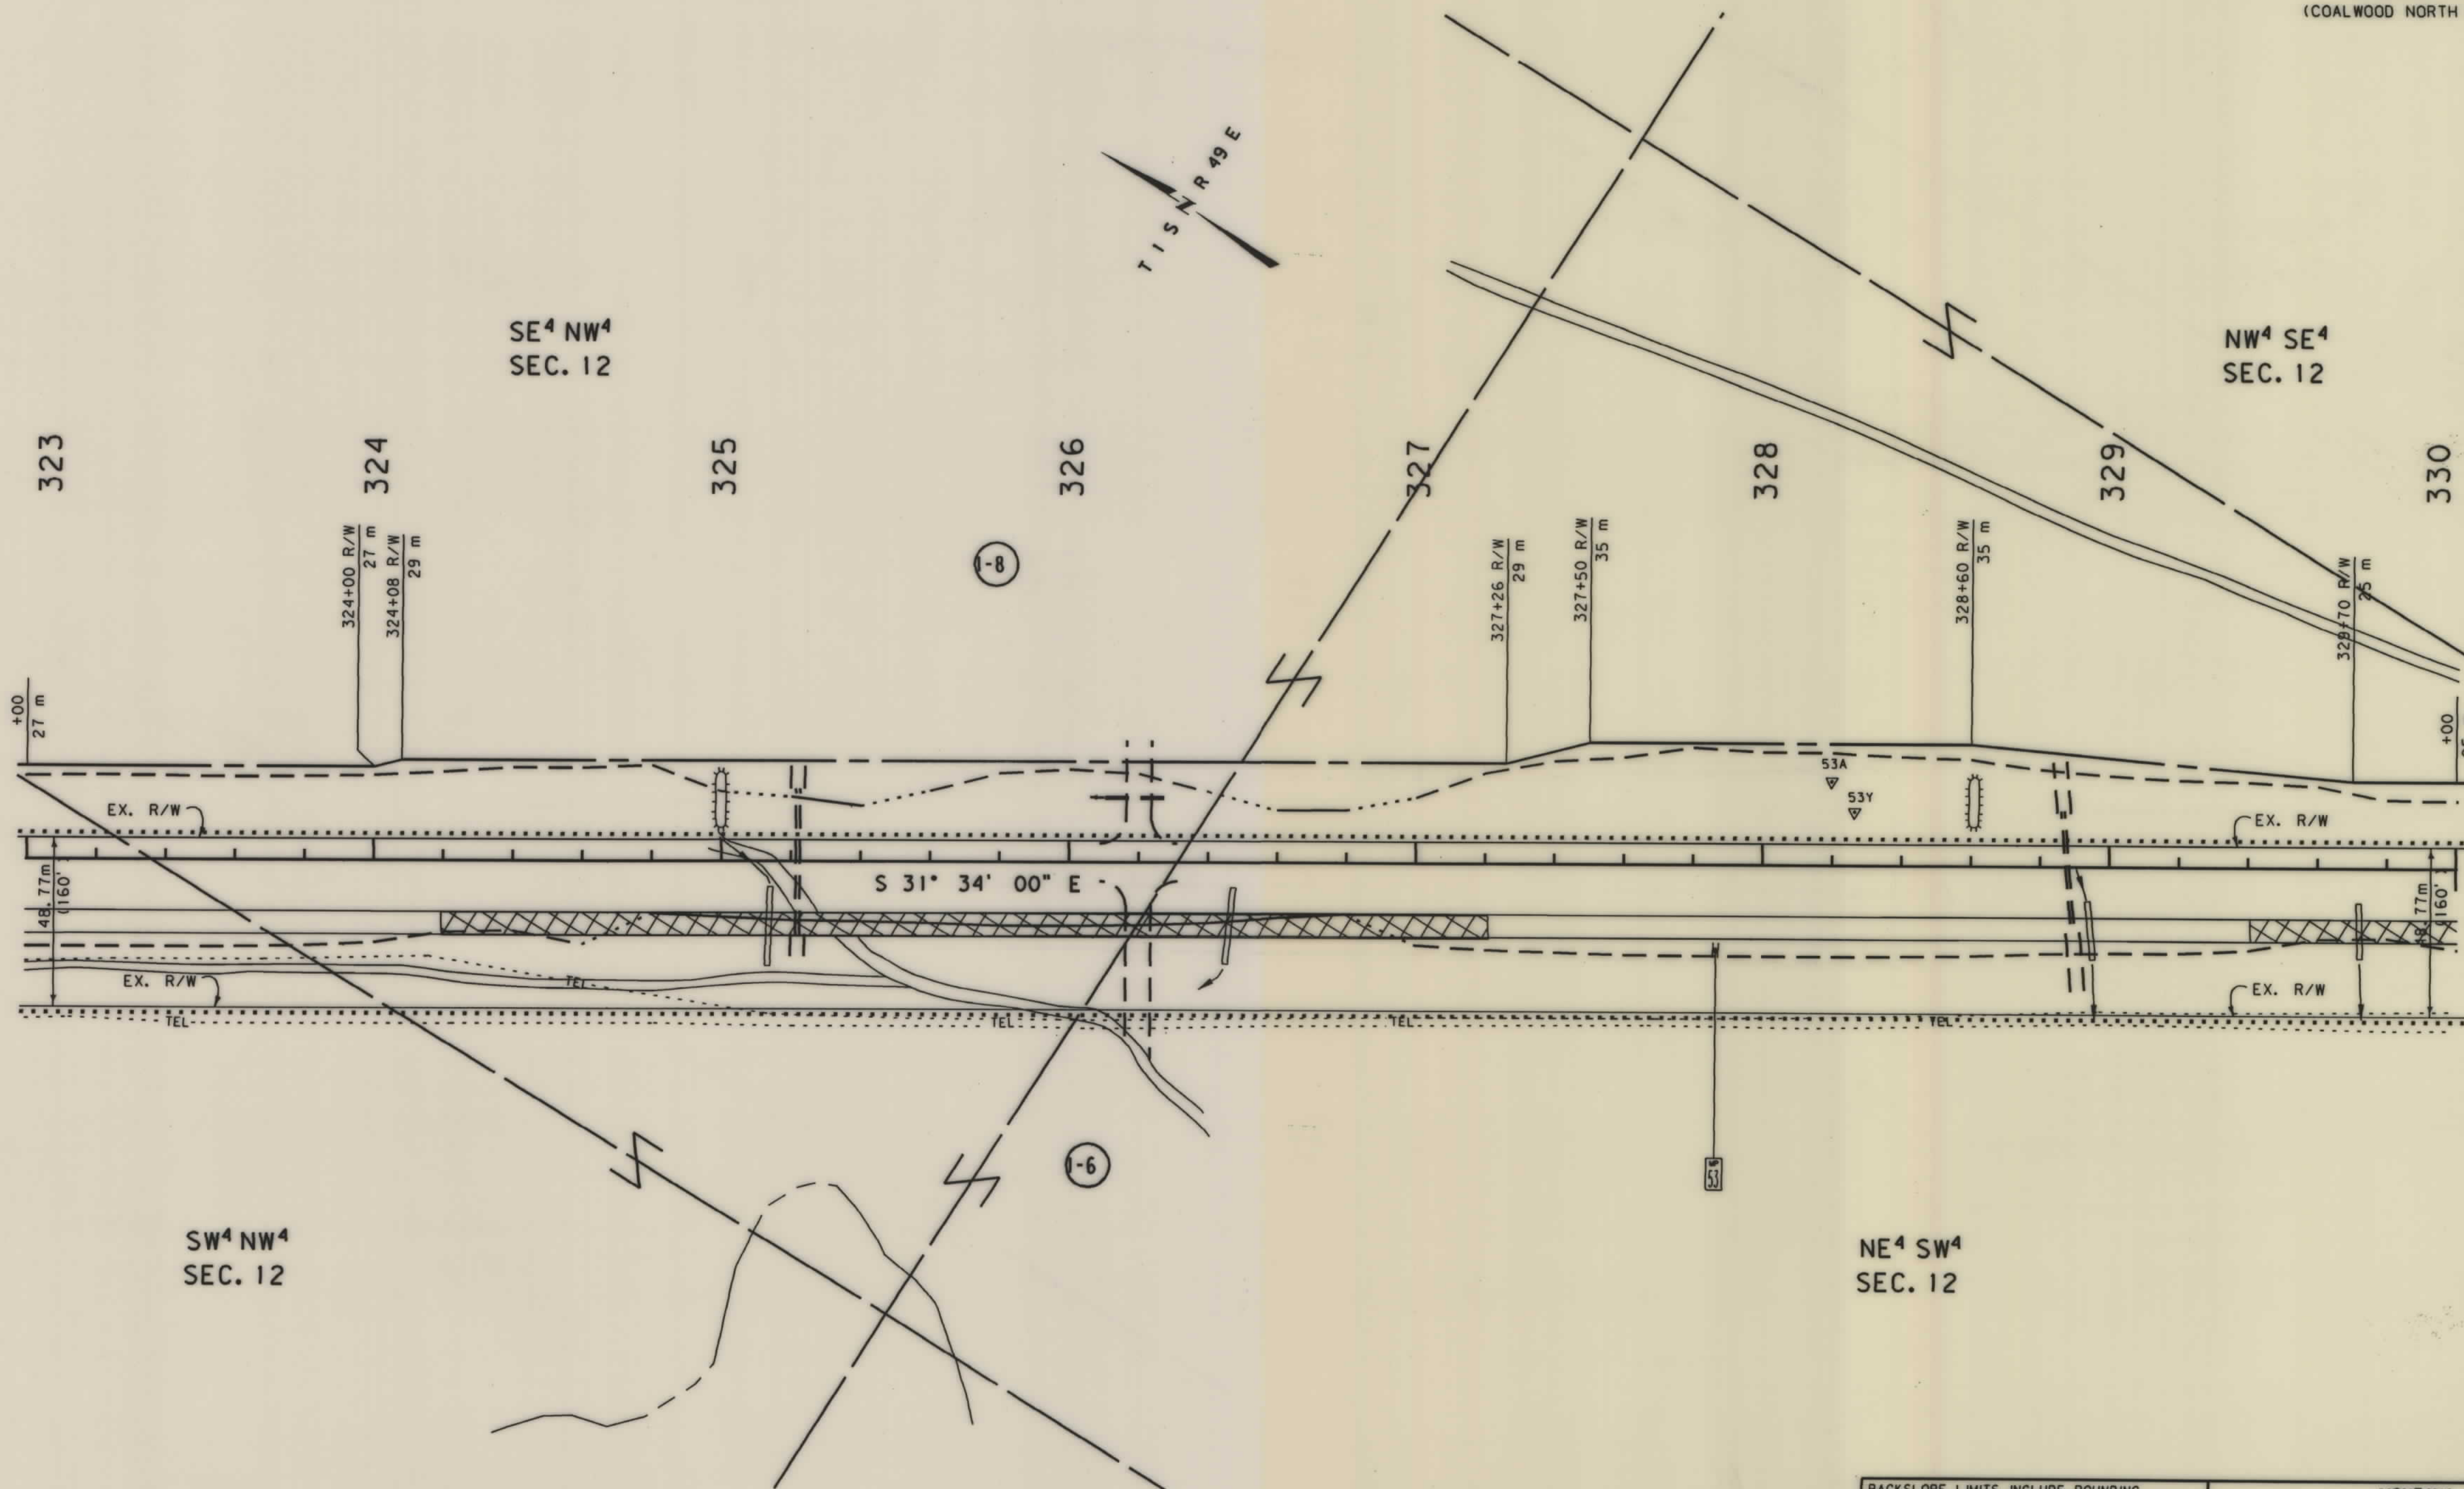

NOTES: 1. ALL MEASUREMENTS ARE METRIC EXCEPT AS NOTED
2. THE PROPOSED R/W LINE WHERE A SPIRAL CURVE TRANSITION IS USED IS A CHORD RATHER THAN A CONCENTRIC CURVE.

BACKSLOPE LIMITS INCLUDE ROUNDING	TOP OF CUT
CONSTRUCTION LIMITS:	CUT SECTION
	TOE OF FILL
FHWA/DOT APPROVAL	7-16-99
MAP REVISED	8-23-99


MONTANA
DEPARTMENT OF TRANSPORTATION
RIGHT OF WAY PLAN
POWDER RIVER COUNTY
SCALE 1:1000

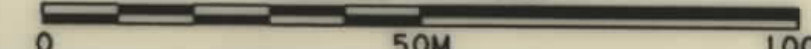

. ROW

SEE SHEET NO.2 FOR OWNERSHIP NAMES, ADDRESSES, AREAS, ETC.


STATE	RIGHT OF WAY ID.	SHEET NO.	TOTAL SHEETS
MONTANA	NH 23-1(17)48 F	16	22
PROJECT NUMBER 1824-017			
COALWOOD-N & S (COALWOOD NORTH SECTION)			

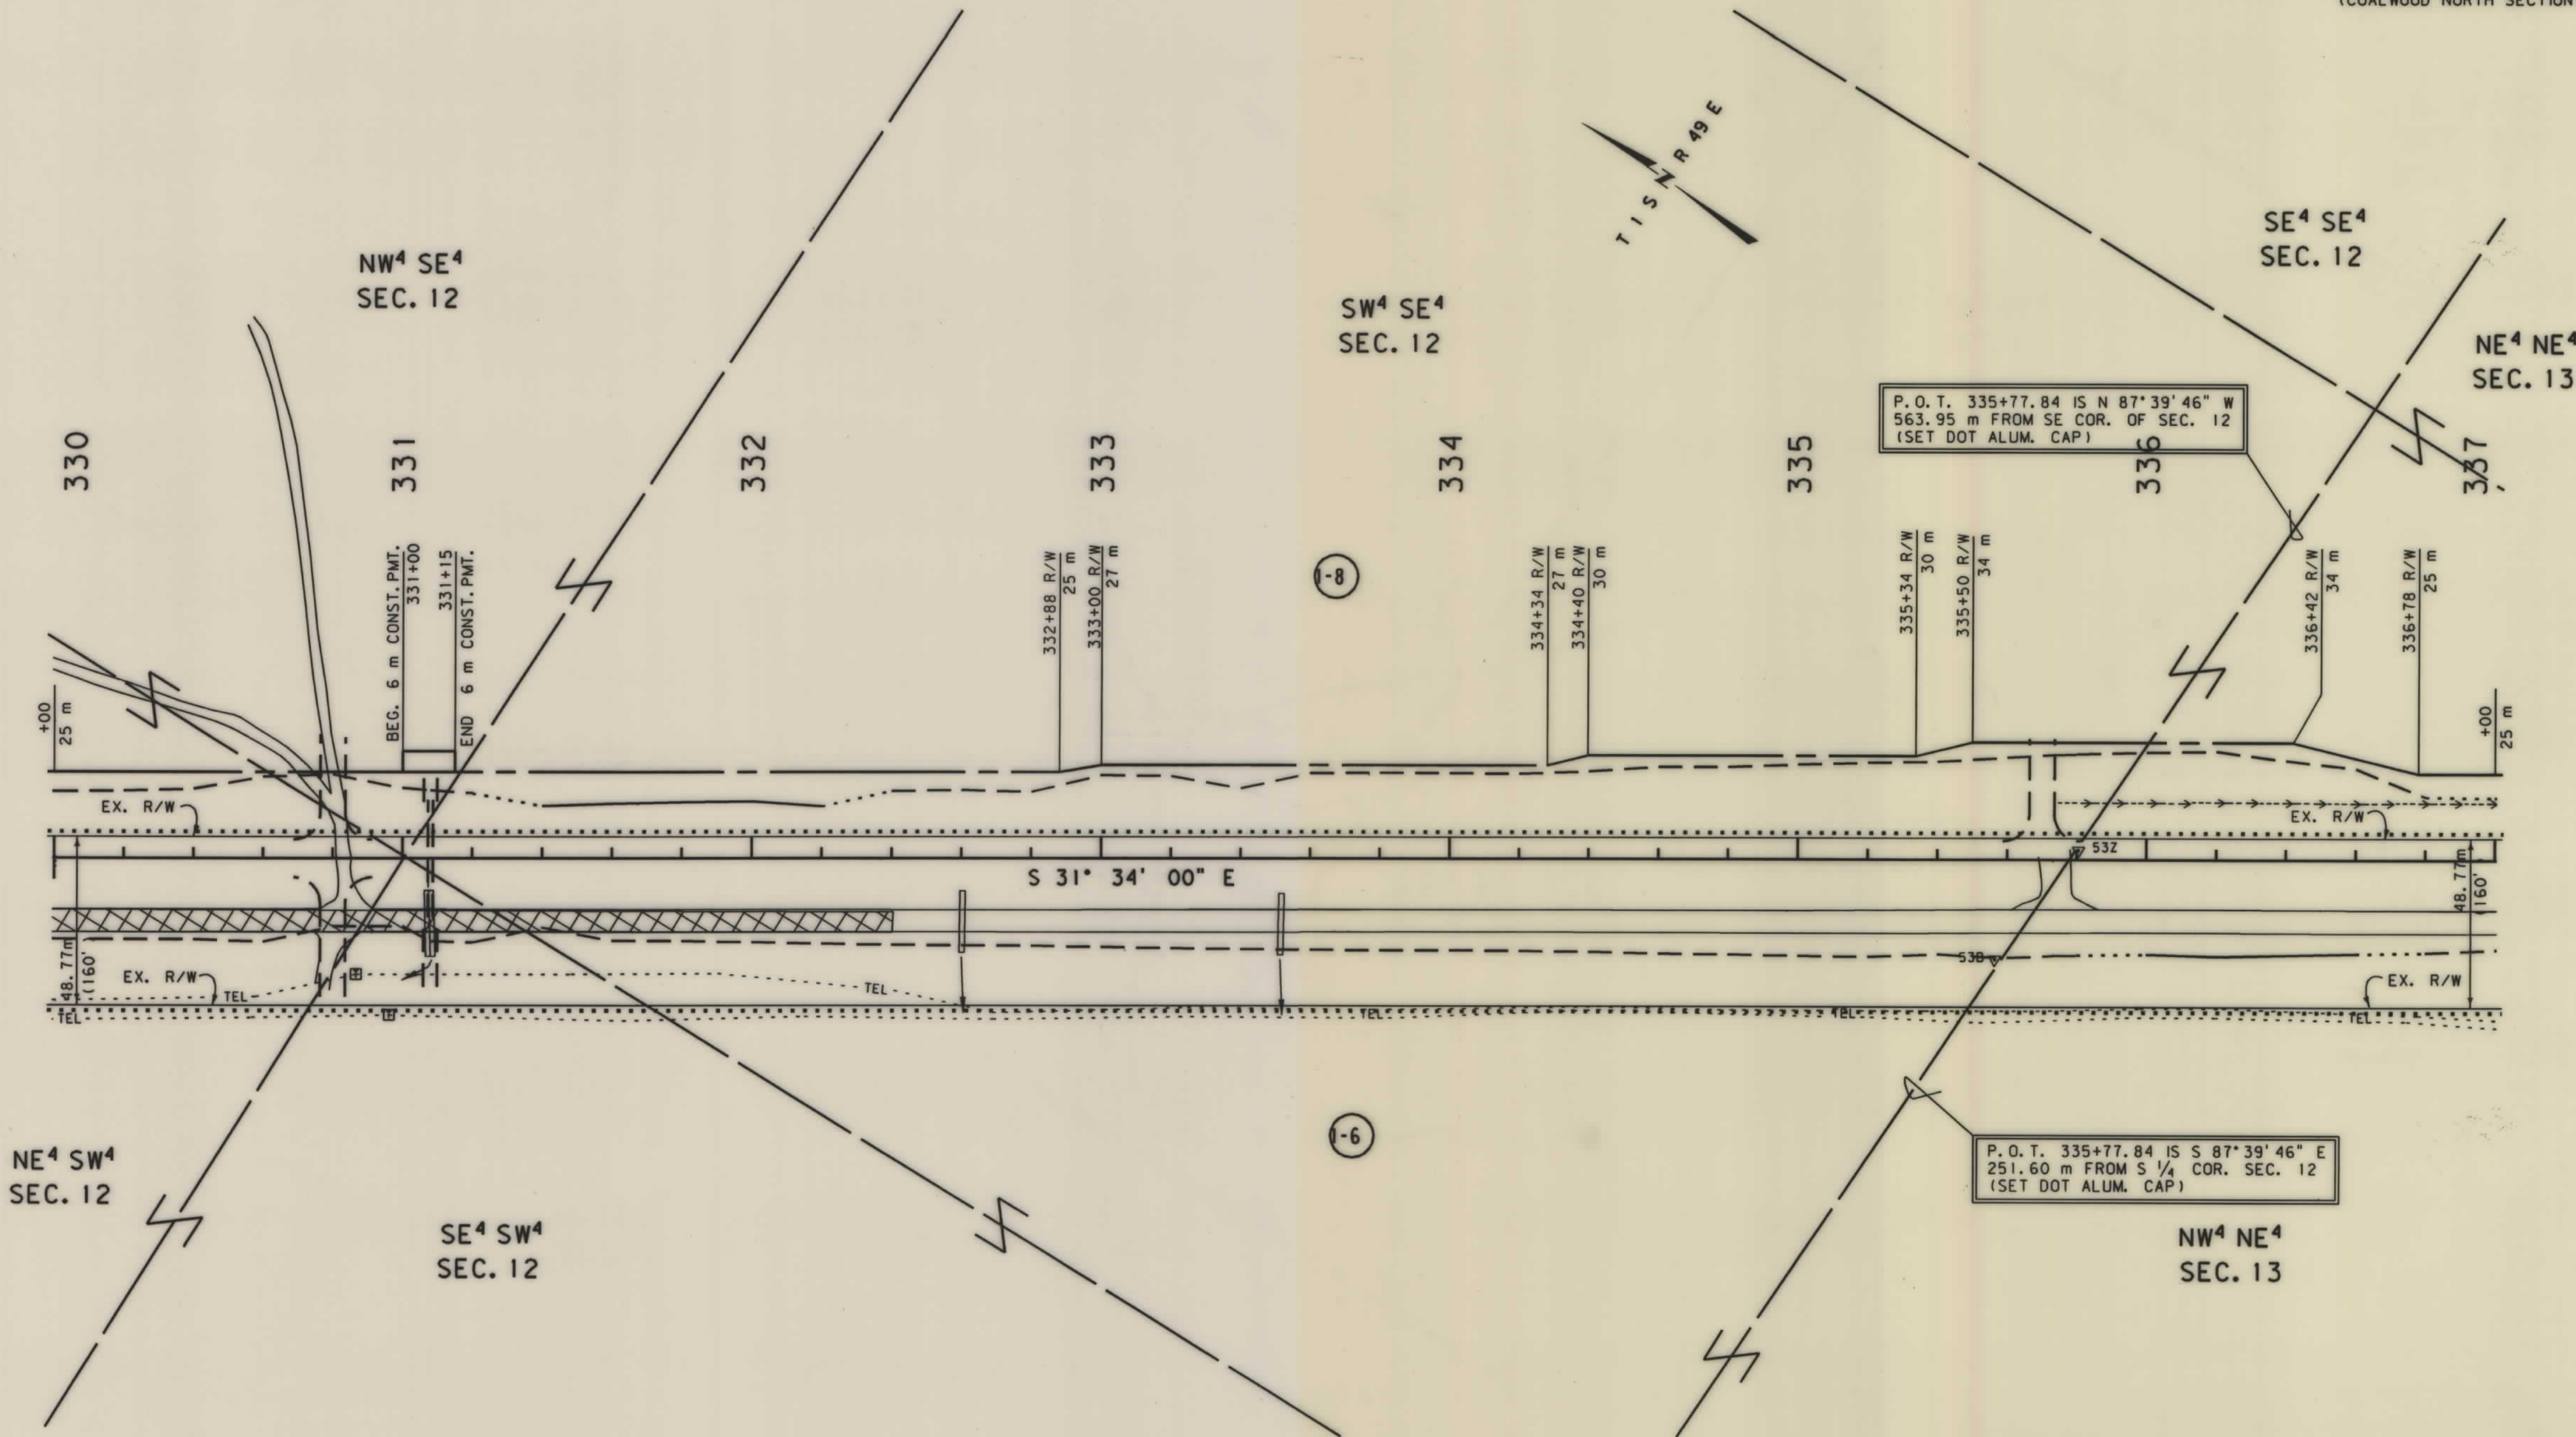

NOTES: 1. ALL MEASUREMENTS ARE METRIC EXCEPT AS NOTED
2. THE PROPOSED R/W LINE WHERE A SPIRAL CURVE TRANSITION IS USED IS A CHORD RATHER THAN A CONCENTRIC CURVE.

BACKSLOPE LIMITS INCLUDE ROUNDING	TOP OF CUT
CONSTRUCTION LIMITS:	CUT SECTION
	TOE OF FILL
FHWA/DOT APPROVAL	7-16-99
MAP REVISED	8-23-99

MONTANA DEPARTMENT OF TRANSPORTATION
RIGHT OF WAY PLAN POWDER RIVER COUNTY
SCALE 1:1000
0 50M 100M

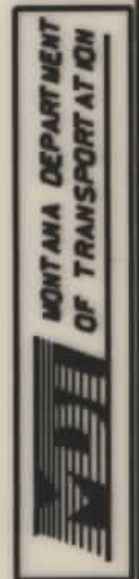

13:54:13 RDROW
02 SEP 1999
CADD




... 1824p05. row

SEE SHEET NO.2 FOR OWNERSHIP NAMES, ADDRESSES, AREAS, ETC.

STATE	RIGHT OF WAY ID.	SHEET NO.	TOTAL SHEETS
MONTANA	NH 23-1(17)48 F	17	22
PROJECT NUMBER 1824-017			
COALWOOD-N & S (COALWOOD NORTH SECTION)			

U. S. GOVT.
LOT 2
SEC. 18

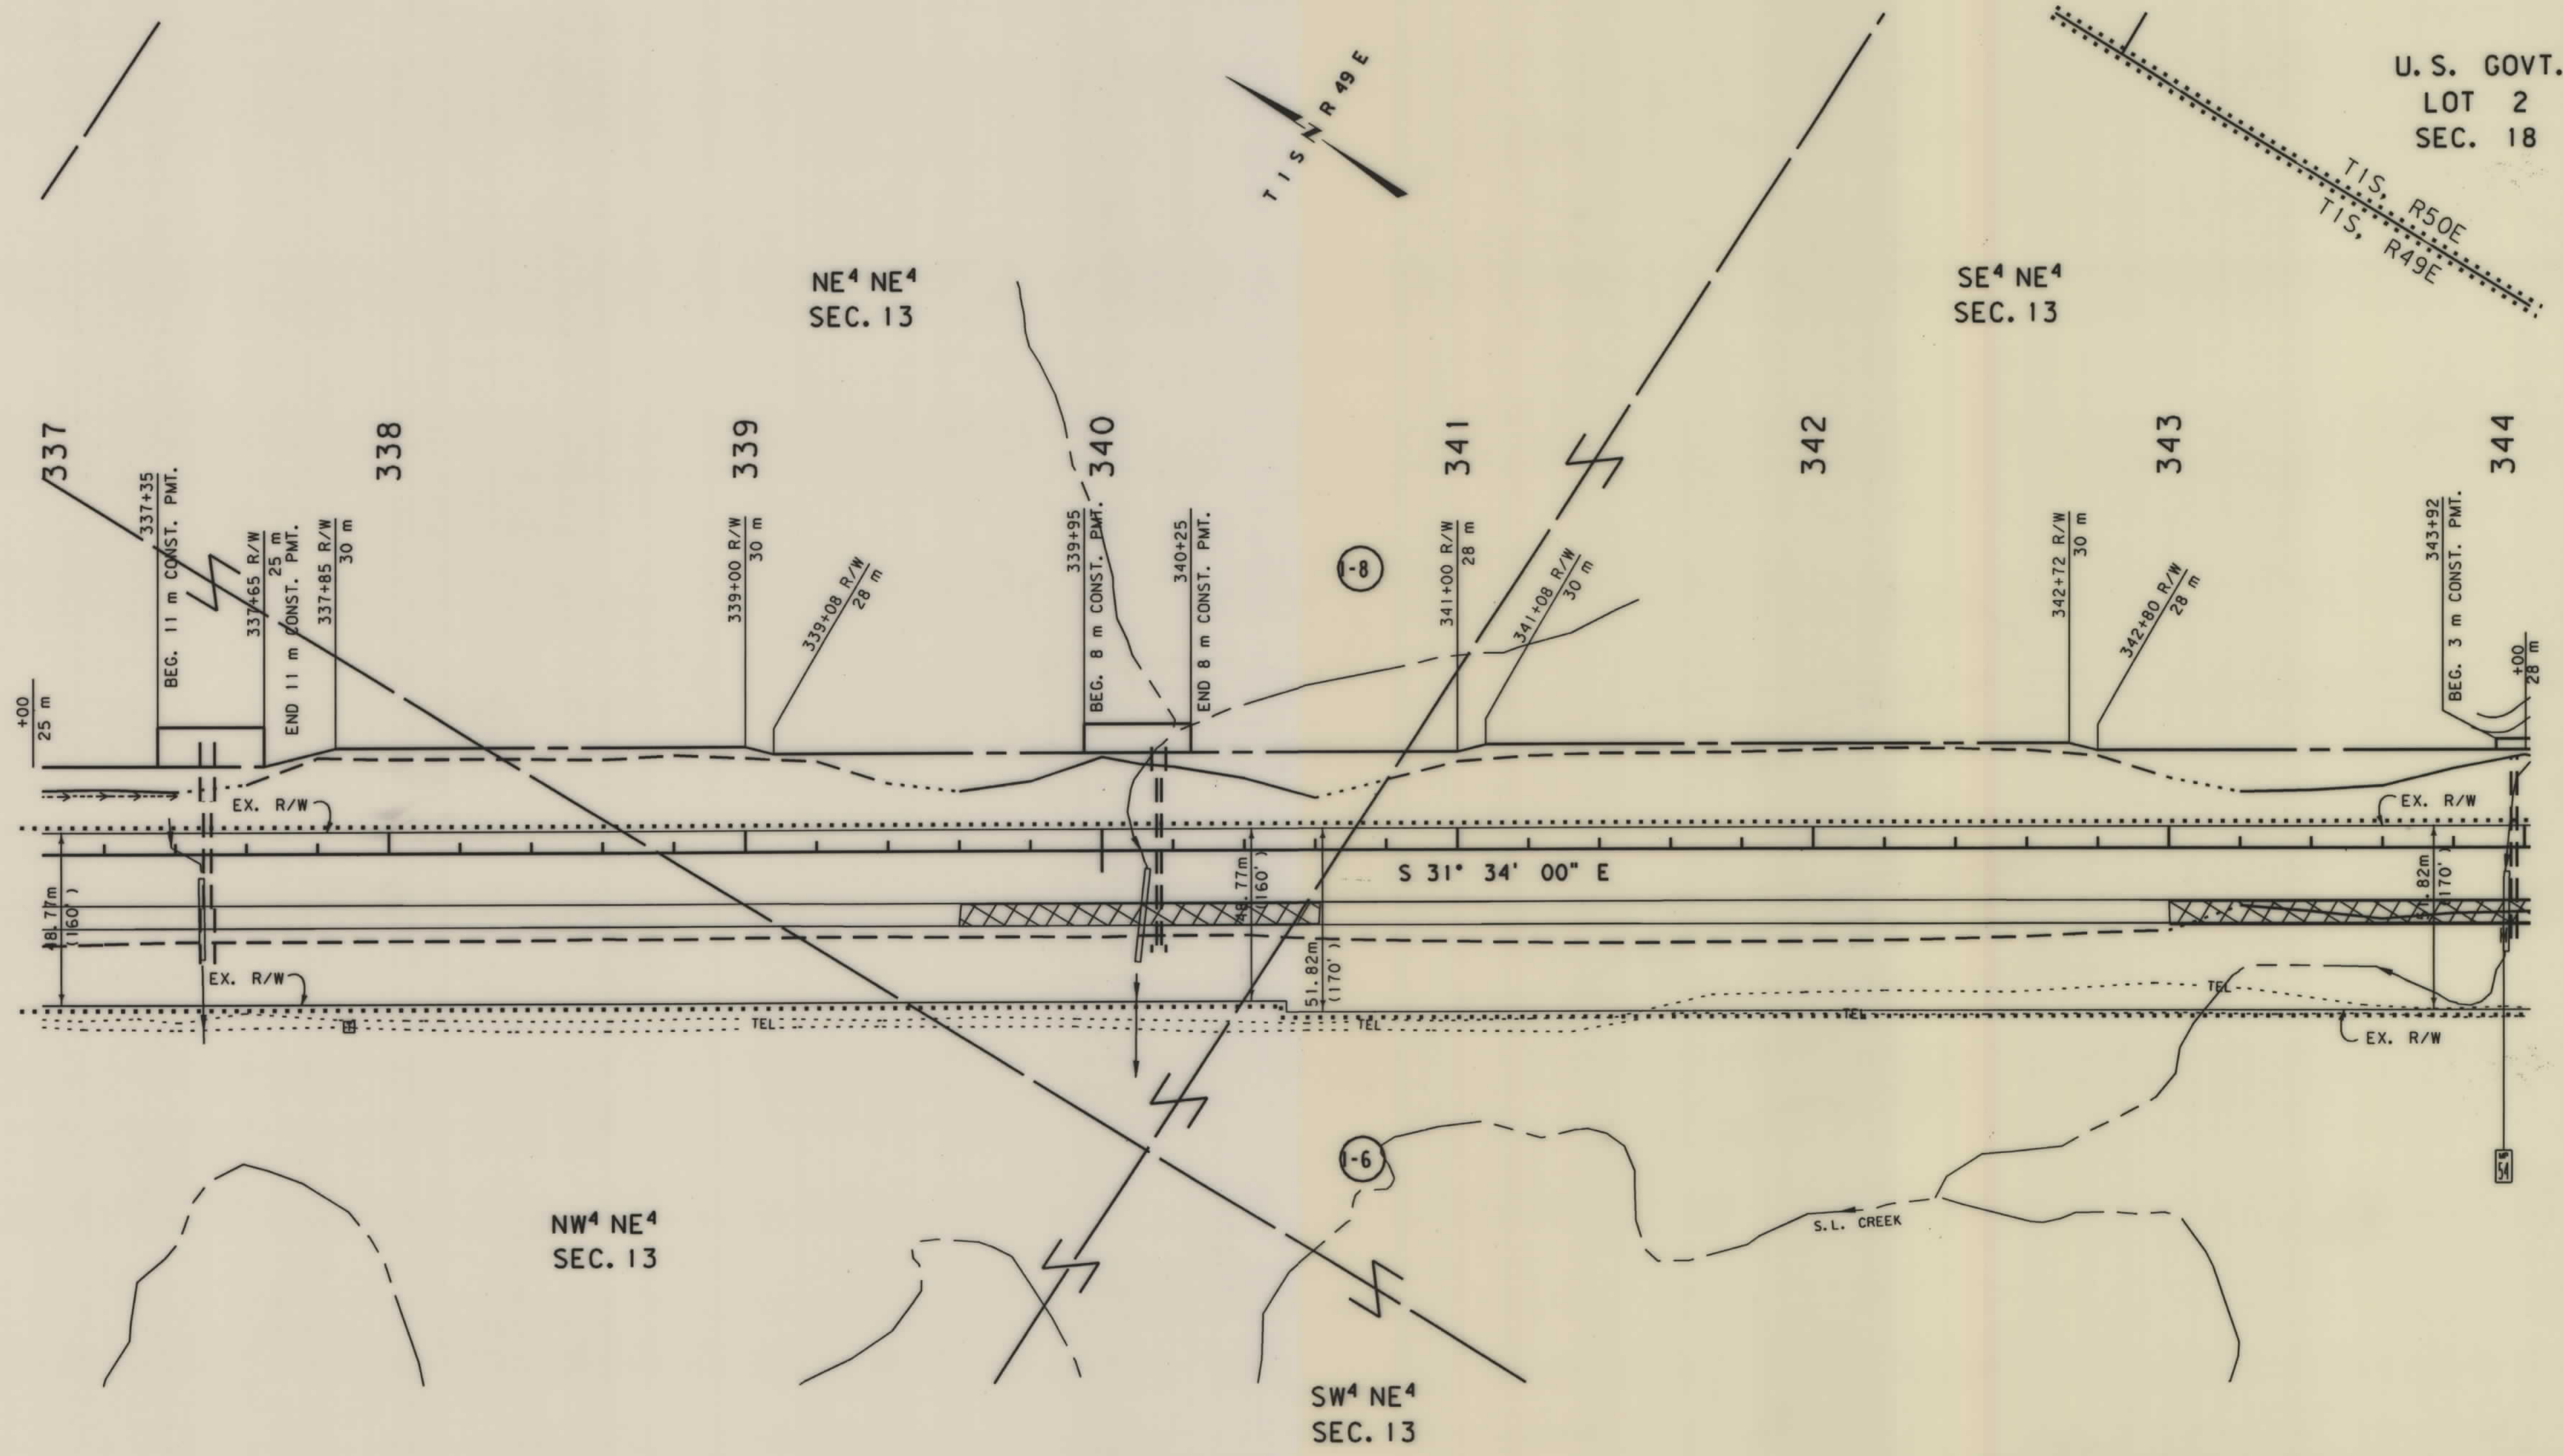

- NOTES: 1. ALL MEASUREMENTS ARE METRIC EXCEPT AS NOTED
2. THE PROPOSED R/W LINE WHERE A SPIRAL CURVE TRANSITION IS USED IS A CHORD RATHER THAN A CONCENTRIC CURVE.

BACKSLOPE LIMITS INCLUDE ROUNDING	TOP OF CUT
CONSTRUCTION LIMITS: CUT SECTION	TOP OF CUT
TOE OF FILL	TOE OF FILL
FHWA/DOT APPROVAL	7-16-99
MAP REVISED	8-23-99

MONTANA
DEPARTMENT OF TRANSPORTATION


RIGHT OF WAY PLAN
POWDER RIVER COUNTY

SCALE 1:1000

0 50M 100M

STATE	RIGHT OF WAY ID.	SHEET NO.	TOTAL SHEETS
MONTANA	NH 23-1(17)48 F	18	22
PROJECT NUMBER 1824-017			
COALWOOD-N & S (COALWOOD NORTH SECTION)			

SEE SHEET NO.2 FOR OWNERSHIP NAMES, ADDRESSES, AREAS, ETC.

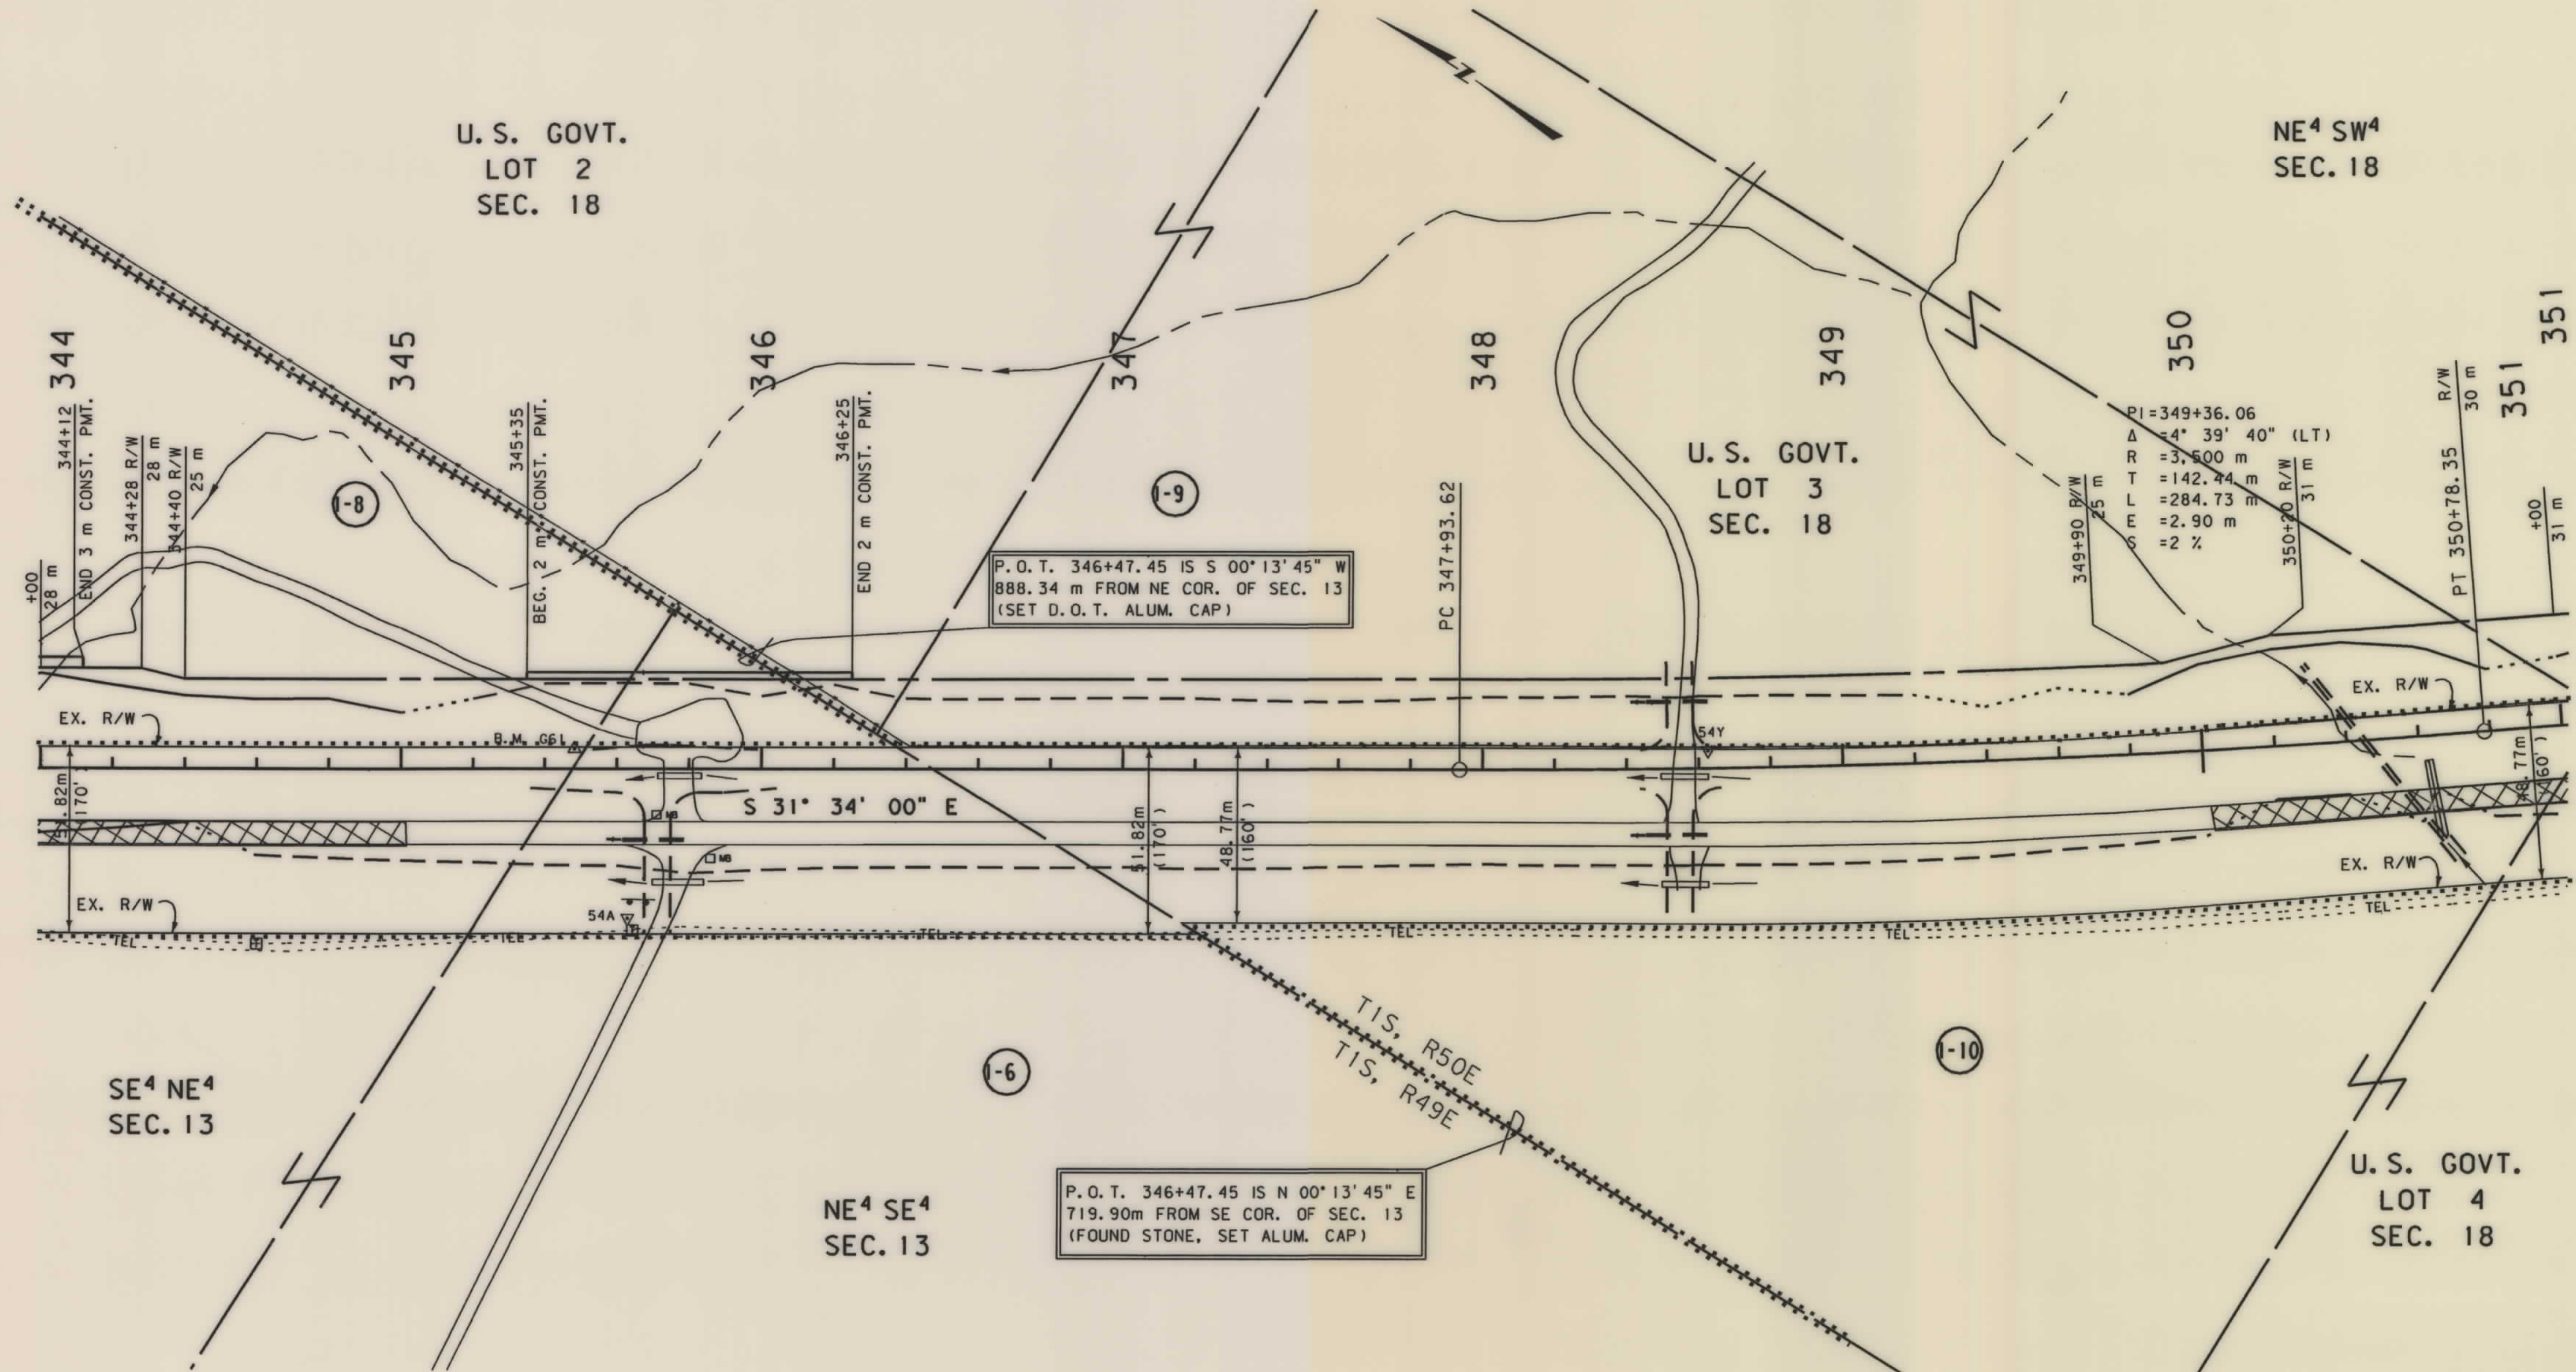


- NOTES: 1. ALL MEASUREMENTS ARE METRIC EXCEPT AS NOTED
2. THE PROPOSED R/W LINE WHERE A SPIRAL CURVE TRANSITION IS USED IS A CHORD RATHER THAN A CONCENTRIC CURVE.

BACKSLOPE LIMITS INCLUDE ROUNDING	CONSTRUCTION LIMITS:
FHWA/DOT APPROVAL 7-16-99	CUT SECTION TOE OF FILL
MAP REVISED 8-23-99	TOP OF CUT DITCH BOTTOM

MONTANA DEPARTMENT OF TRANSPORTATION
RIGHT OF WAY PLAN POWDER RIVER COUNTY
SCALE 1:1000
0 50M 100M

SEE SHEET NO.2 FOR OWNERSHIP NAMES, ADDRESSES, AREAS, ETC.

STATE	RIGHT OF WAY ID.	SHEET NO.	TOTAL SHEETS
MONTANA	NH 23-1(17)48 F	19	22
PROJECT NUMBER 1824-017			
COALWOOD-N & S (COALWOOD NORTH SECTION)			

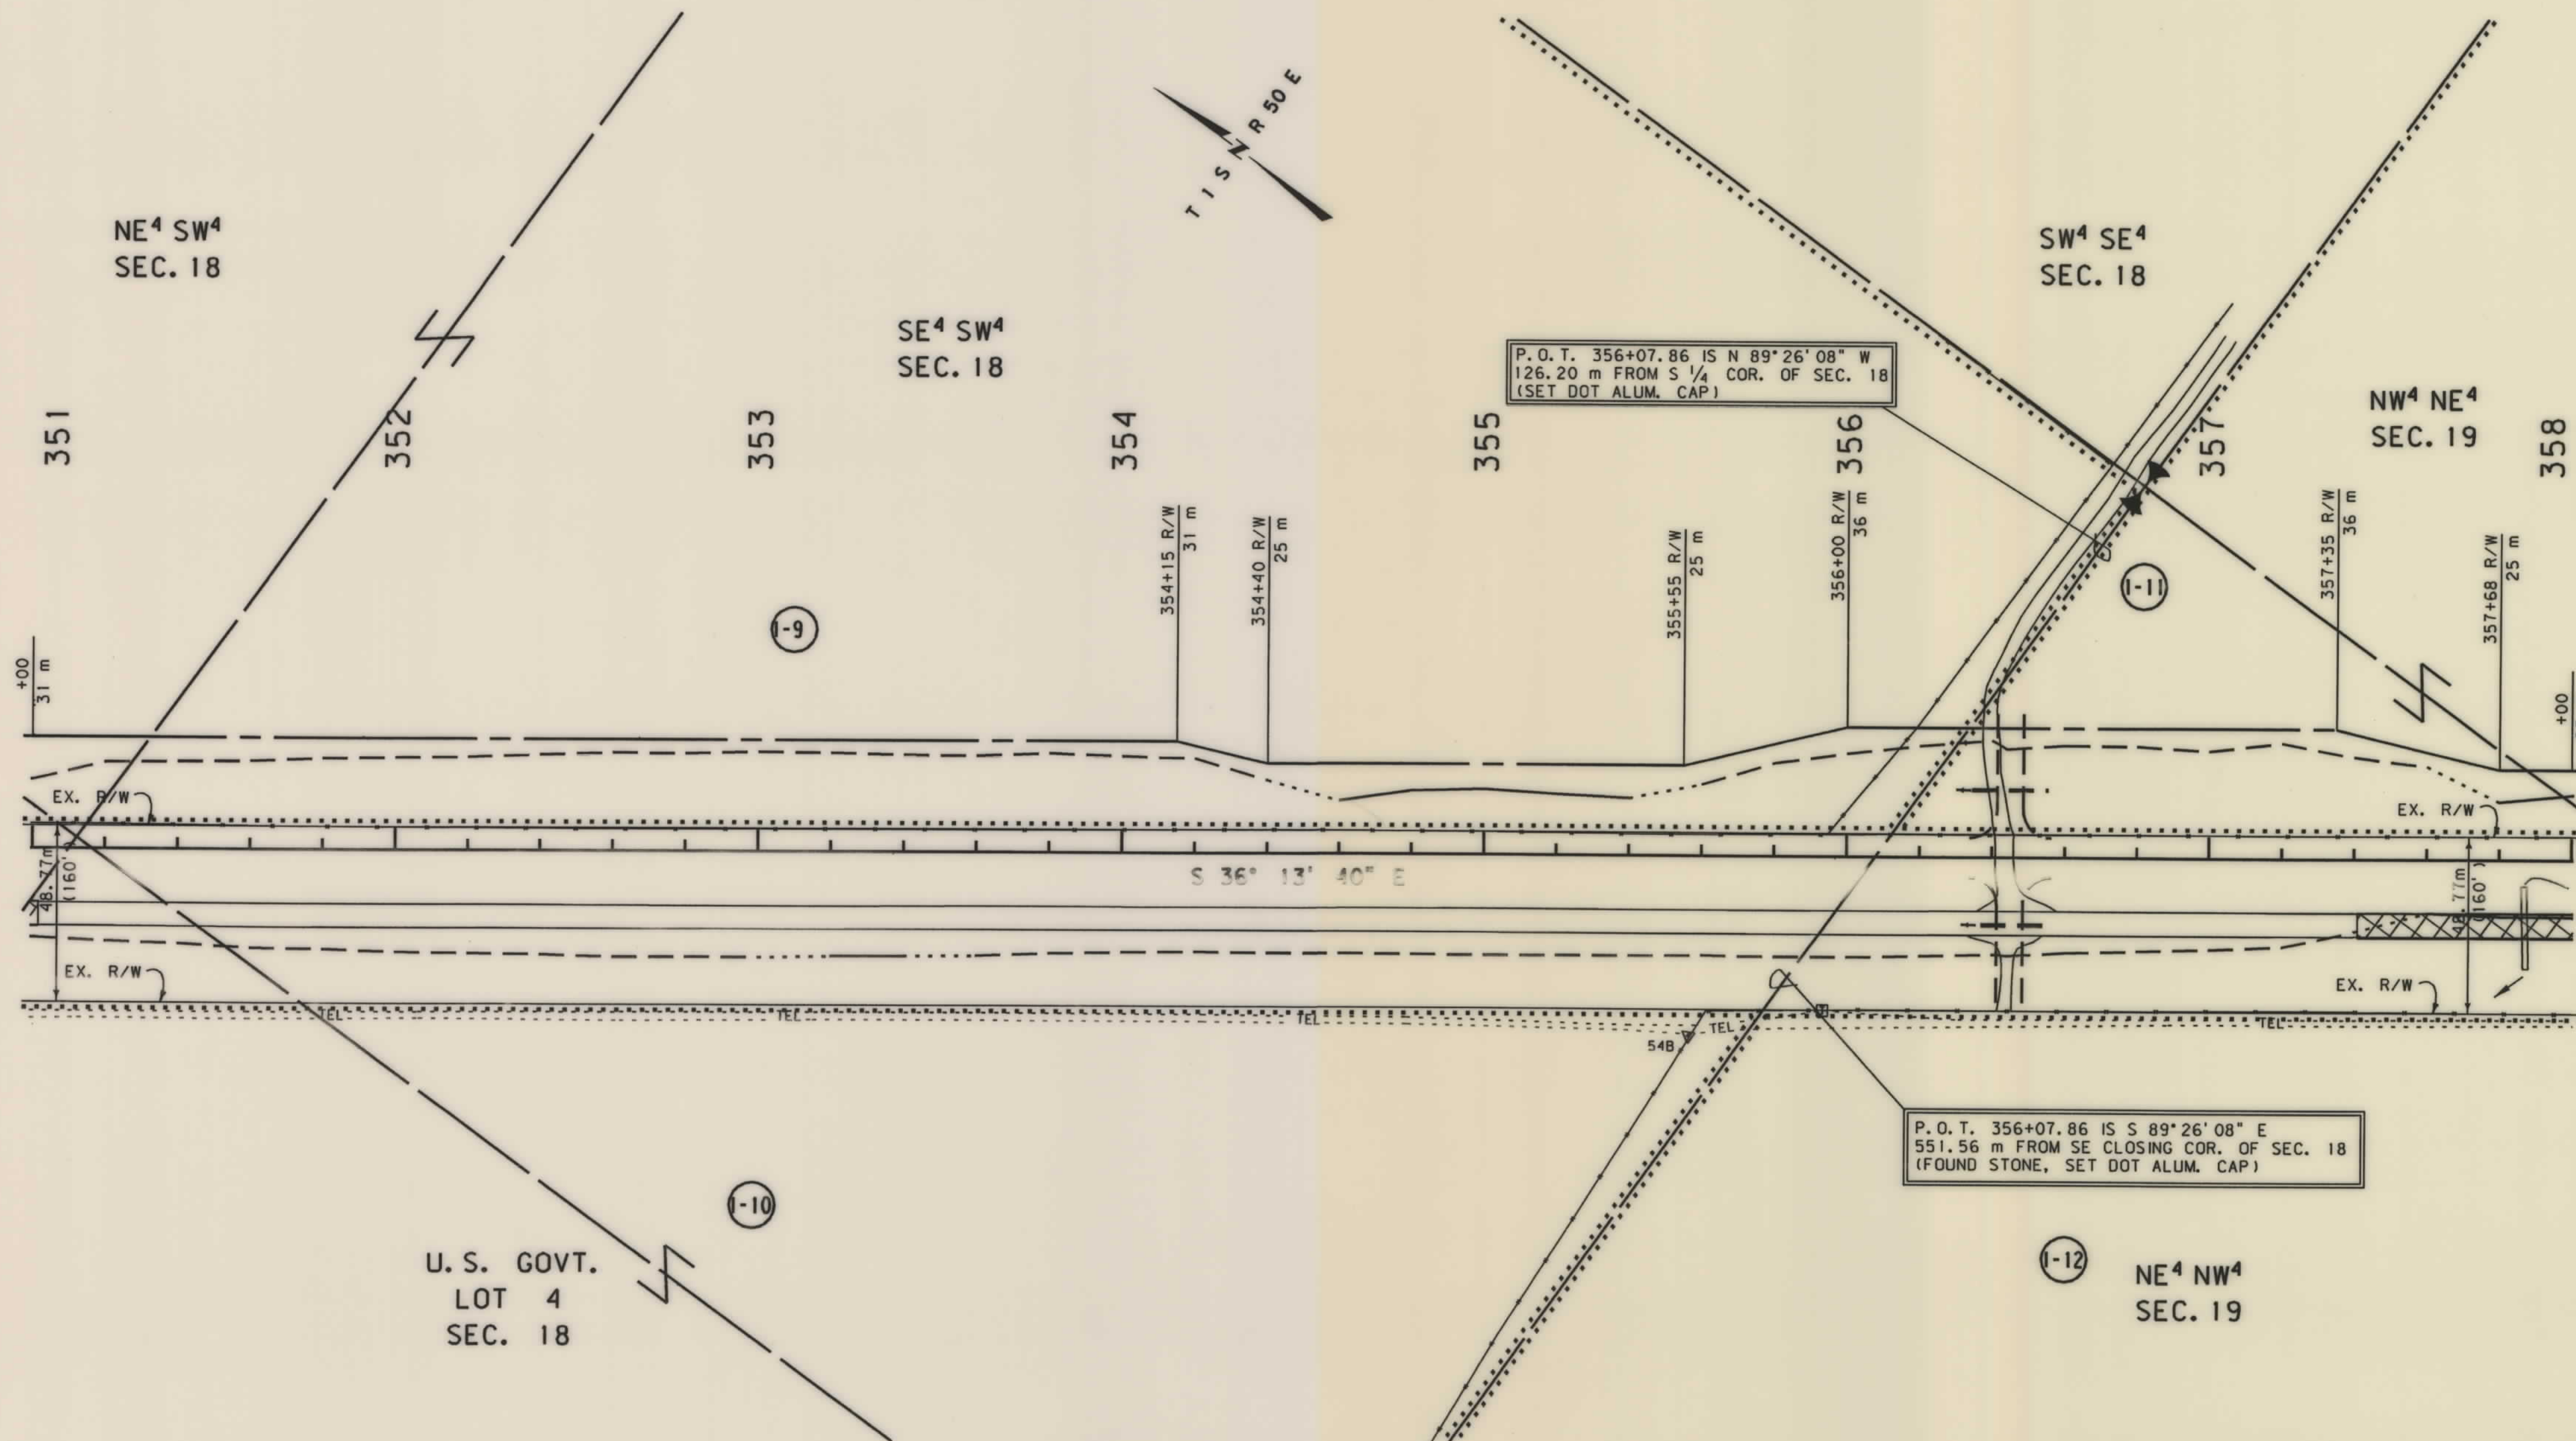


NOTES: 1. ALL MEASUREMENTS ARE METRIC EXCEPT AS NOTED
2. THE PROPOSED R/W LINE WHERE A SPIRAL CURVE TRANSITION IS USED IS A CHORD RATHER THAN A CONCENTRIC CURVE.

BACKSLOPE LIMITS INCLUDE ROUNDING	TOP OF CUT
CONSTRUCTION LIMITS:	DITCH BOTTOM
CUT SECTION	
TOE OF FILL	
FHWA/DOT APPROVAL	7-16-99
MAP REVISED	8-23-99

MONTANA
DEPARTMENT OF TRANSPORTATION


RIGHT OF WAY PLAN
POWDER RIVER COUNTY

SCALE 1:1000

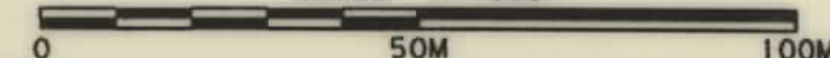

SEE SHEET NO.2 FOR OWNERSHIP NAMES, ADDRESSES, AREAS, ETC.

STATE	RIGHT OF WAY ID.	SHEET NO.	TOTAL SHEETS
MONTANA	NH 23-1(17)48 F	20	22
PROJECT NUMBER 1824-017			
COALWOOD-N & S (COALWOOD NORTH SECTION)			

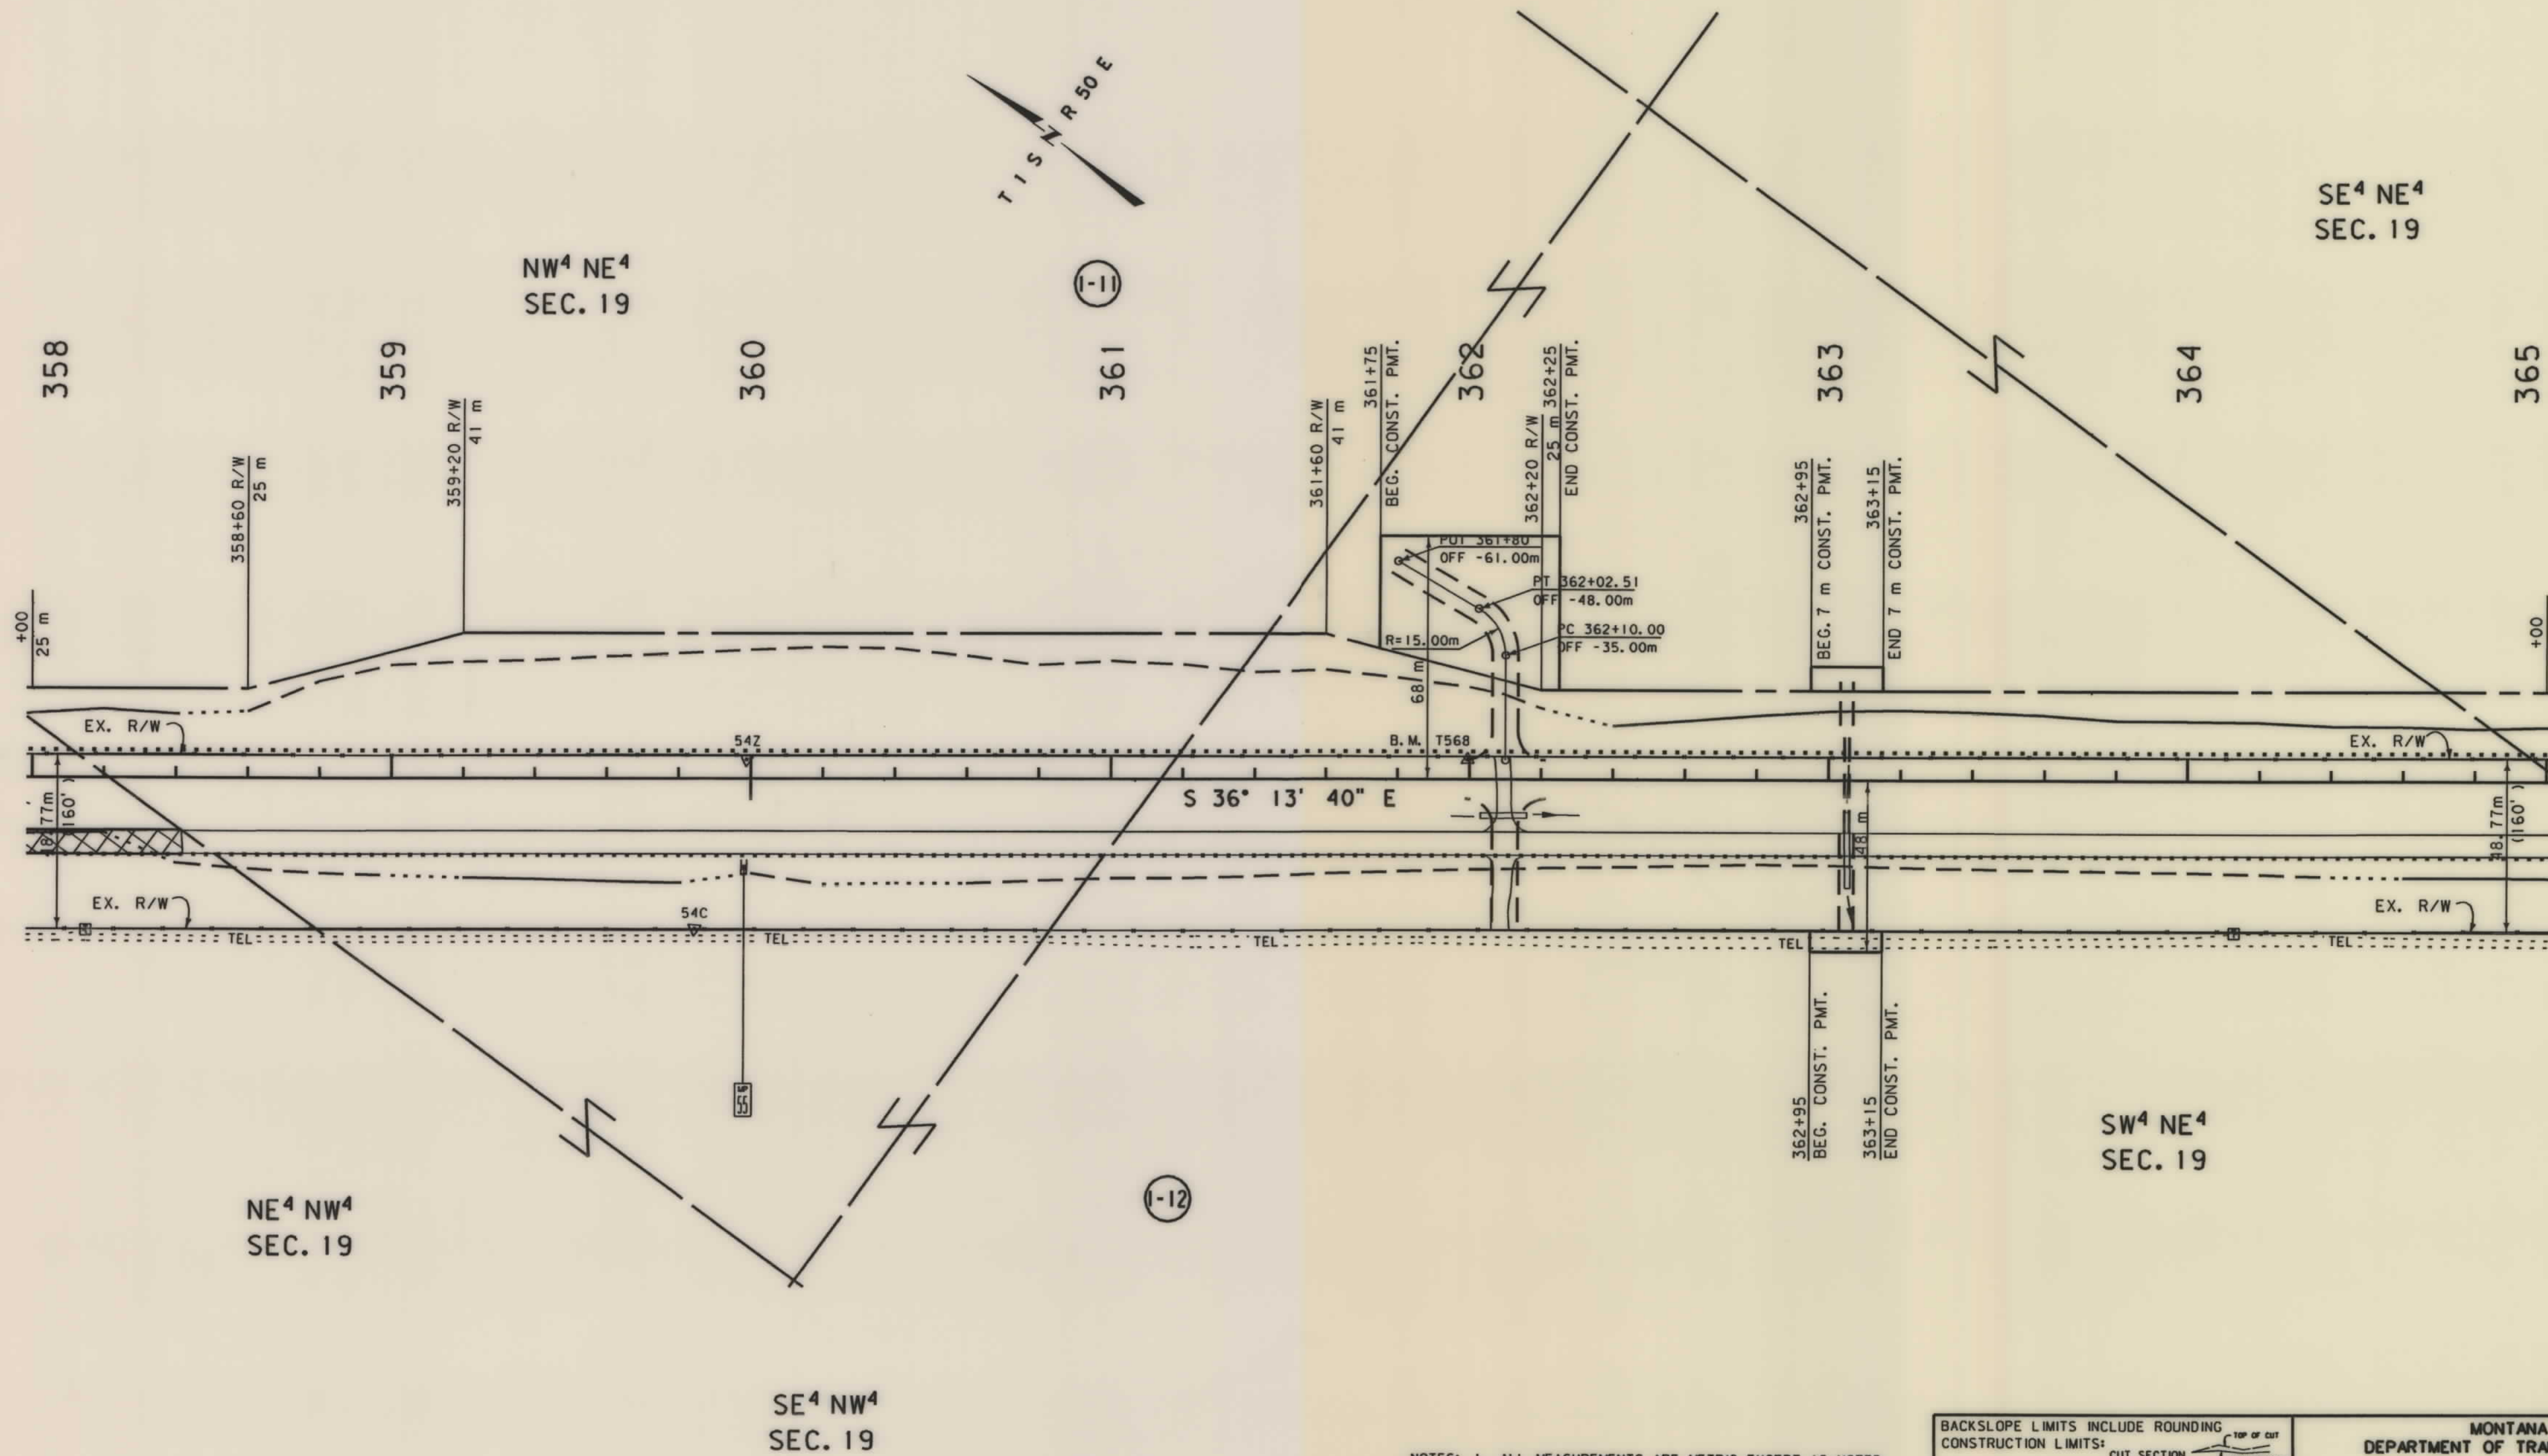


- NOTES: 1. ALL MEASUREMENTS ARE METRIC EXCEPT AS NOTED
2. THE PROPOSED R/W LINE WHERE A SPIRAL CURVE TRANSITION IS USED IS A CHORD RATHER THAN A CONCENTRIC CURVE.

BACKSLOPE LIMITS INCLUDE ROUNDING	TOP OF CUT
CONSTRUCTION LIMITS:	CUT SECTION
	TOE OF FILL
FHWA/DOT APPROVAL	7-16-99
MAP REVISED	8-23-99

MONTANA
DEPARTMENT OF TRANSPORTATION

RIGHT OF WAY PLAN
POWDER RIVER COUNTY


SCALE 1:1000

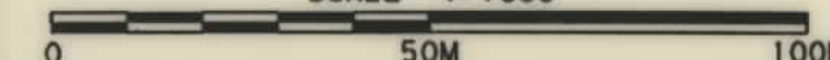

. ROW

SEE SHEET NO.2 FOR OWNERSHIP NAMES, ADDRESSES, AREAS, ETC.

STATE	RIGHT OF WAY ID.	SHEET NO.	TOTAL SHEETS
MONTANA	NH 23-1(17)48 F	21	22
PROJECT NUMBER 1824-017			
COALWOOD-N & S (COALWOOD NORTH SECTION)			

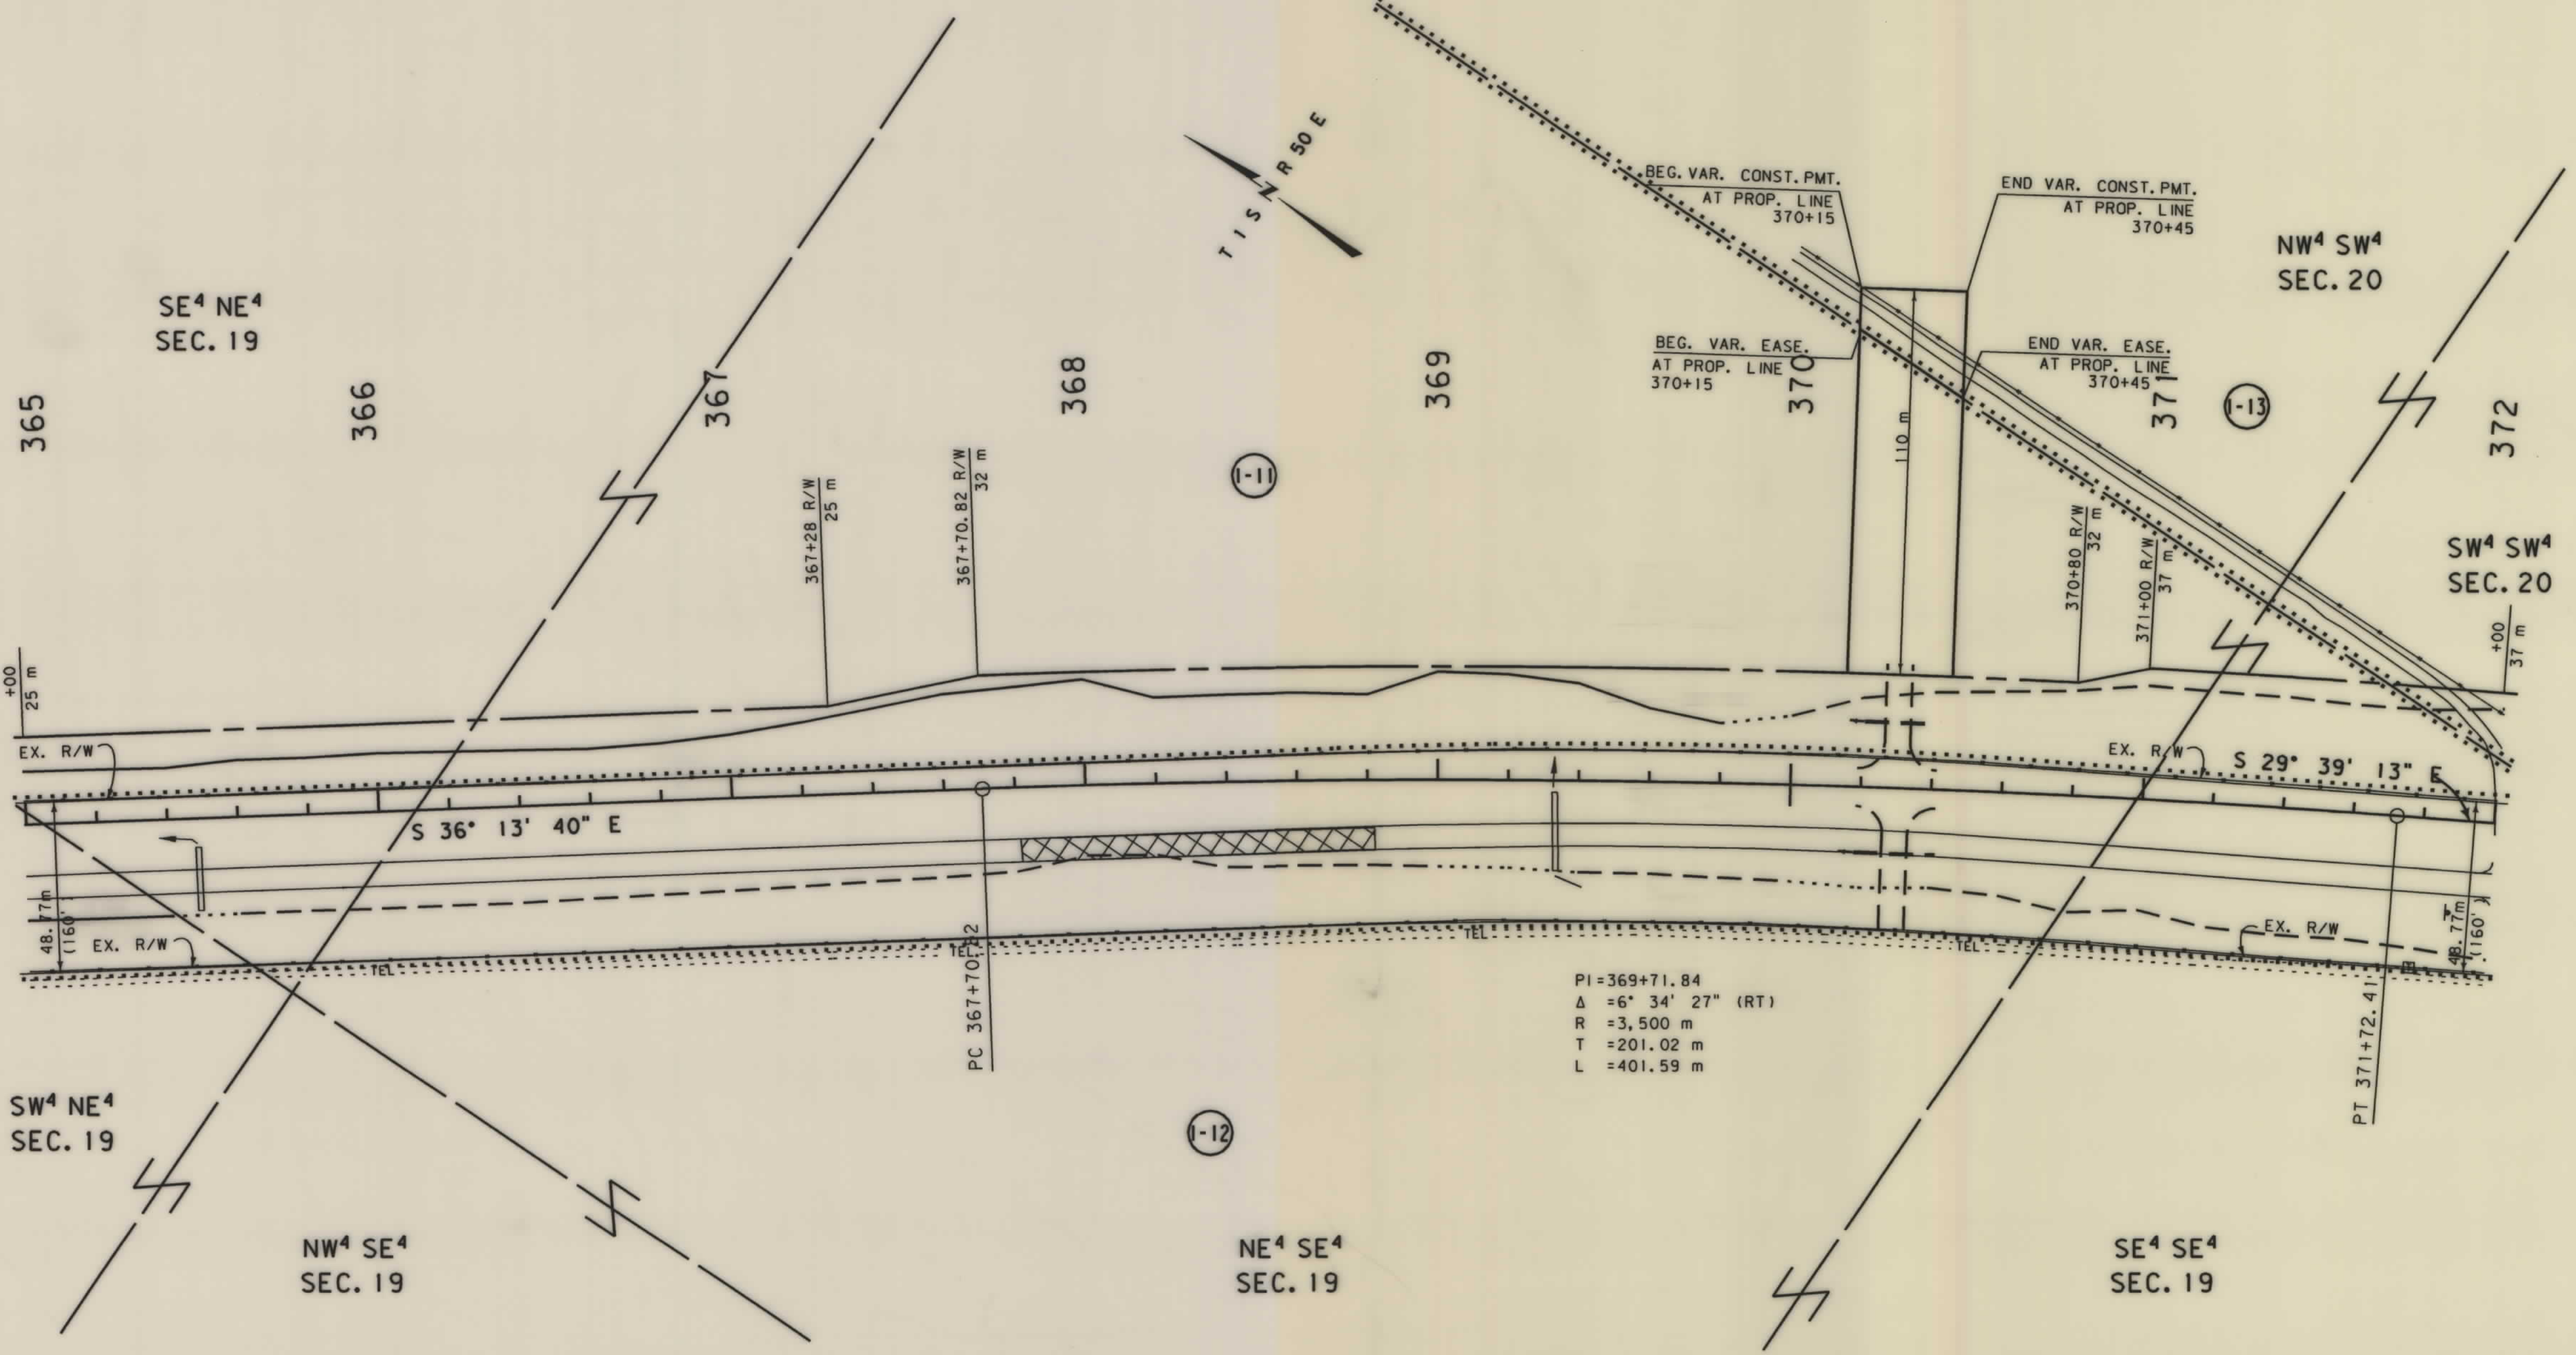

- NOTES: 1. ALL MEASUREMENTS ARE METRIC EXCEPT AS NOTED
2. THE PROPOSED R/W LINE WHERE A SPIRAL CURVE TRANSITION IS USED IS A CHORD RATHER THAN A CONCENTRIC CURVE.


BACKSLOPE LIMITS INCLUDE ROUNDING	TOP OF CUT
CONSTRUCTION LIMITS:	CUT SECTION
	TOE OF FILL
FHWA/DOT APPROVAL	7-16-99
MAP REVISED	8-23-99 10-22-99

MONTANA DEPARTMENT OF TRANSPORTATION
RIGHT OF WAY PLAN POWDER RIVER COUNTY
SCALE 1:1000
0 50M 100M

. ROW

SEE SHEET NO. 2 FOR OWNERSHIP NAMES, ADDRESSES, AREAS, ETC.

STATE	RIGHT OF WAY ID.	SHEET NO.	TOTAL SHEETS
MONTANA	NH 23-1(17)48 F	22	22
PROJECT NUMBER 1824-017			
COALWOOD-N & S (COALWOOD NORTH SECTION)			

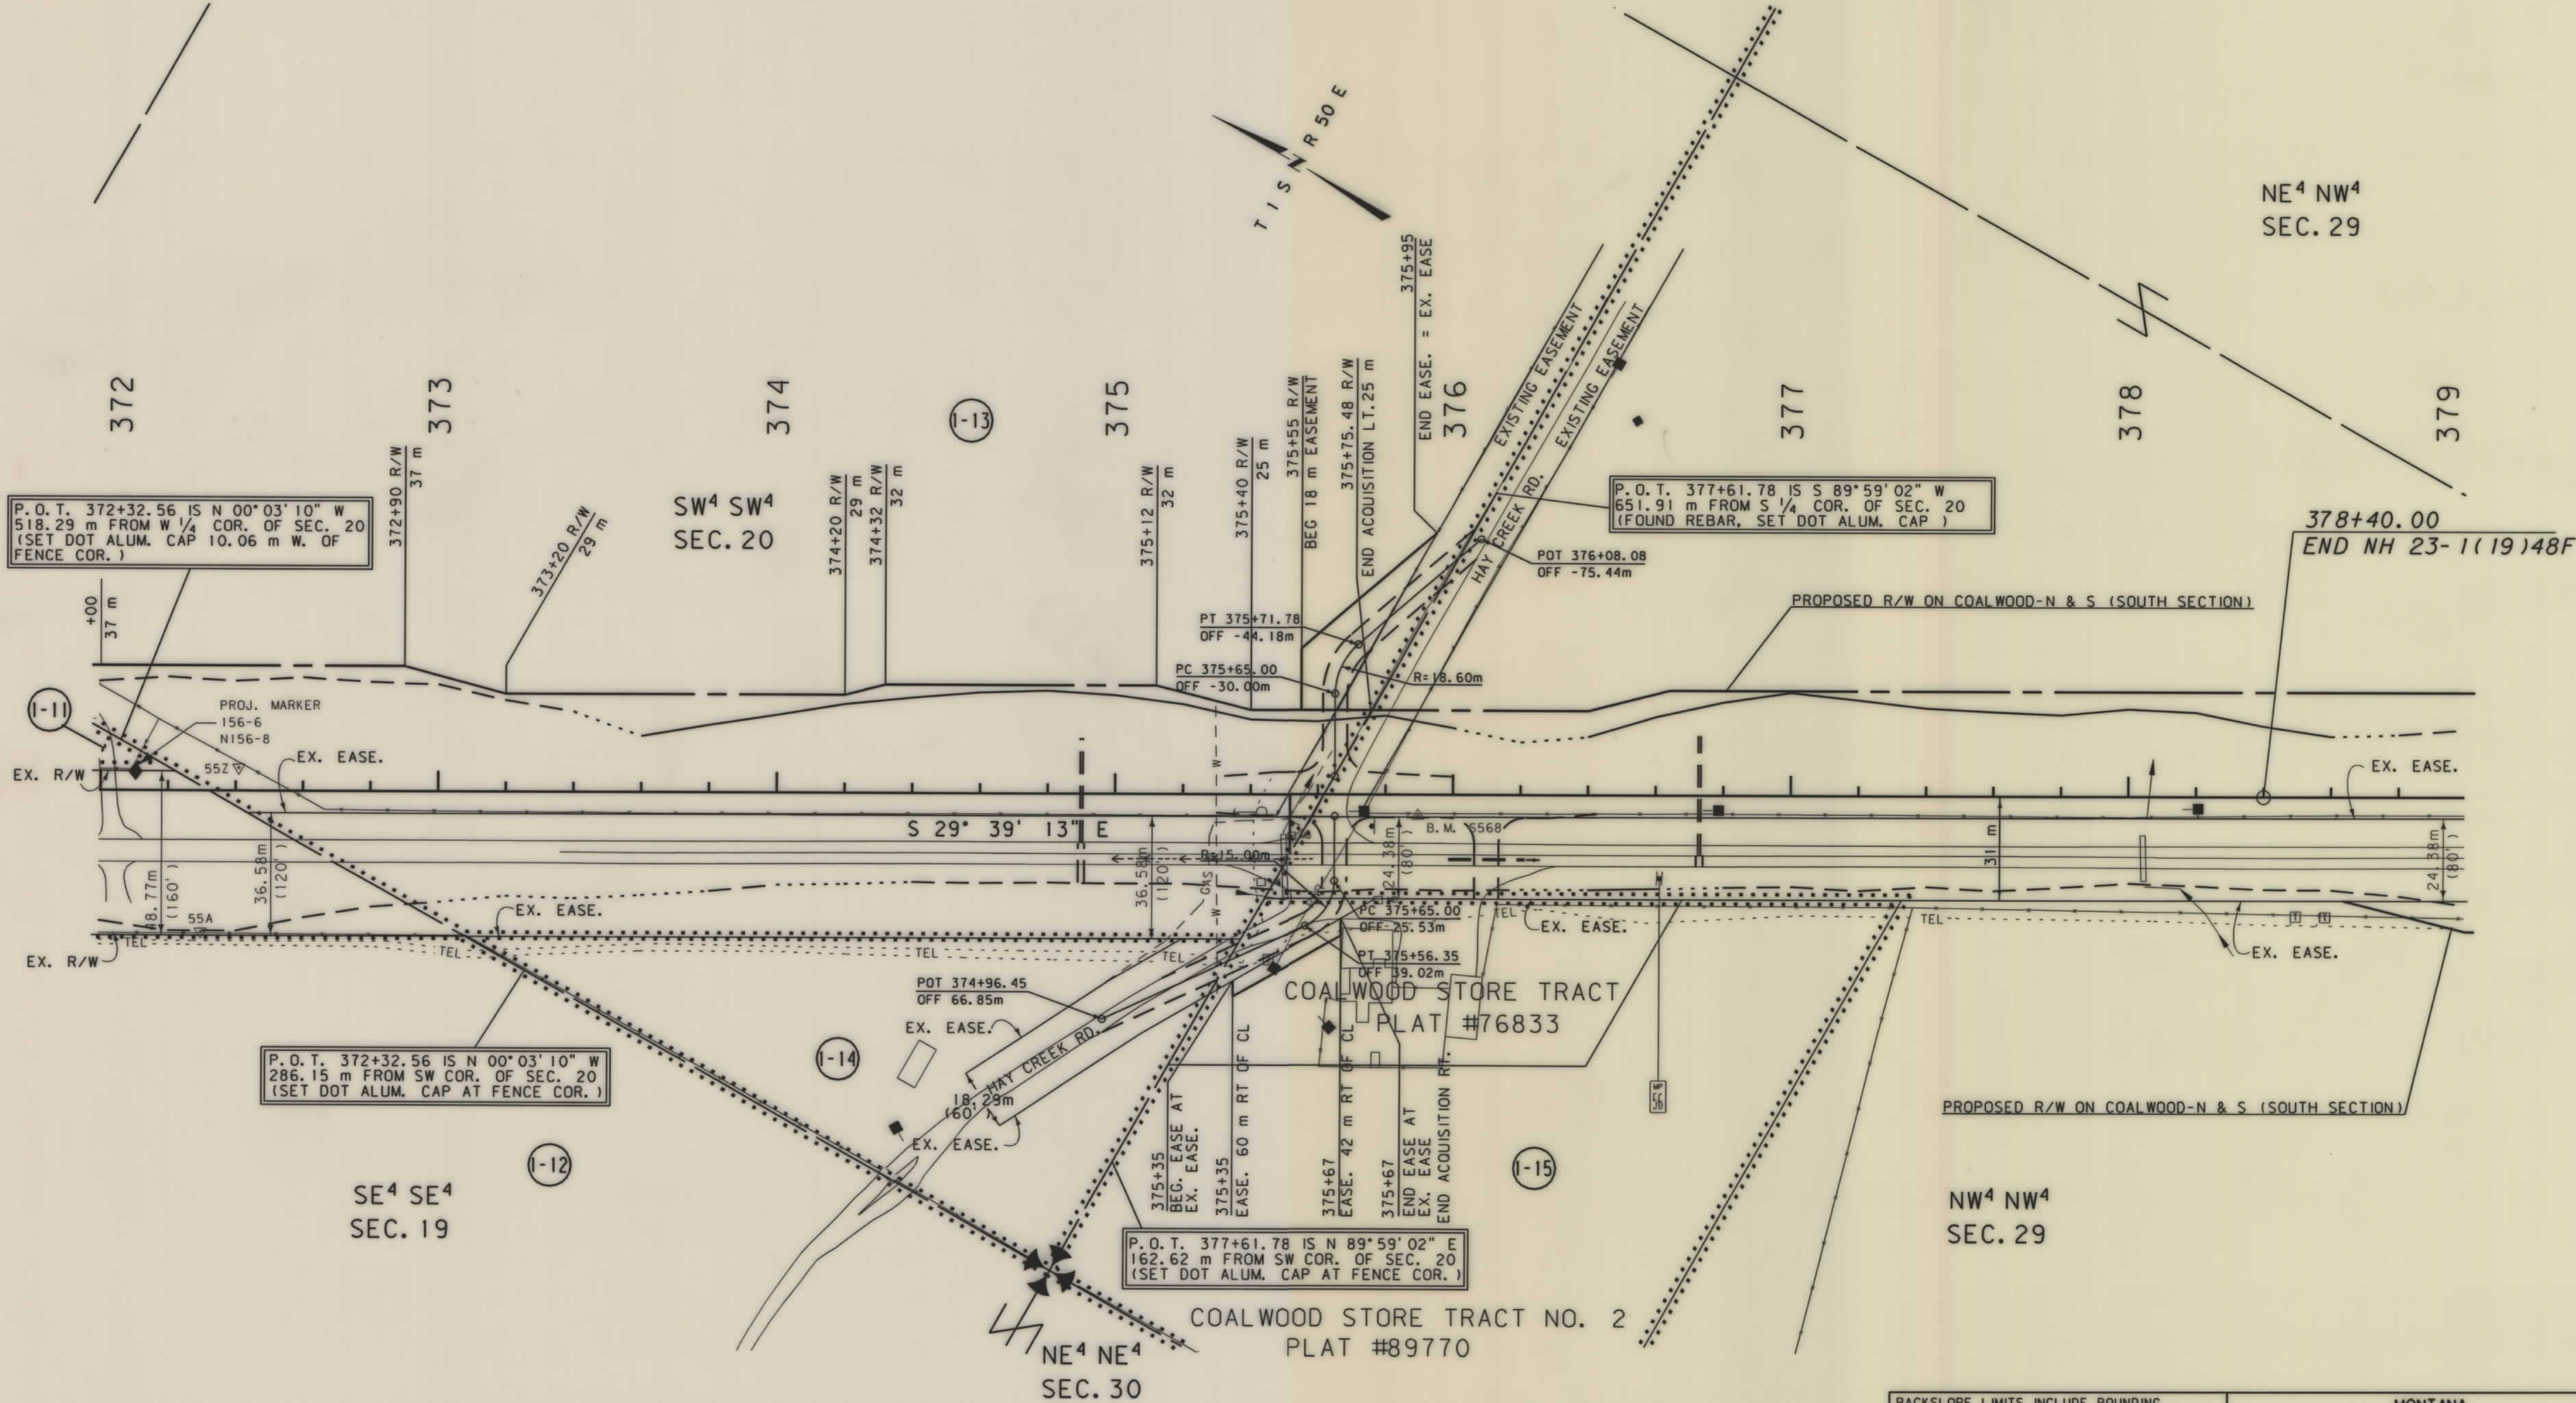

- NOTES: 1. ALL MEASUREMENTS ARE METRIC EXCEPT AS NOTED
2. THE PROPOSED R/W LINE WHERE A SPIRAL CURVE TRANSITION IS USED IS A CHORD RATHER THAN A CONCENTRIC CURVE.
3. THE ENGLISH AREAS ARE FOR INFORMATIONAL PURPOSES ONLY.

BACKSLOPE LIMITS INCLUDE ROUNDING	CUT SECTION
CONSTRUCTION LIMITS:	TOE OF CUT
FWHA/DOT APPROVAL 7-16-99	TOE OF FILL
MAP REVISED 8-23-99, 4-19-00	

MONTANA DEPARTMENT OF TRANSPORTATION
RIGHT OF WAY PLAN
POWDER RIVER COUNTY
SCALE 1:1000

0 50M 100M