


PLANS  
NOT  
TO  
SCALE



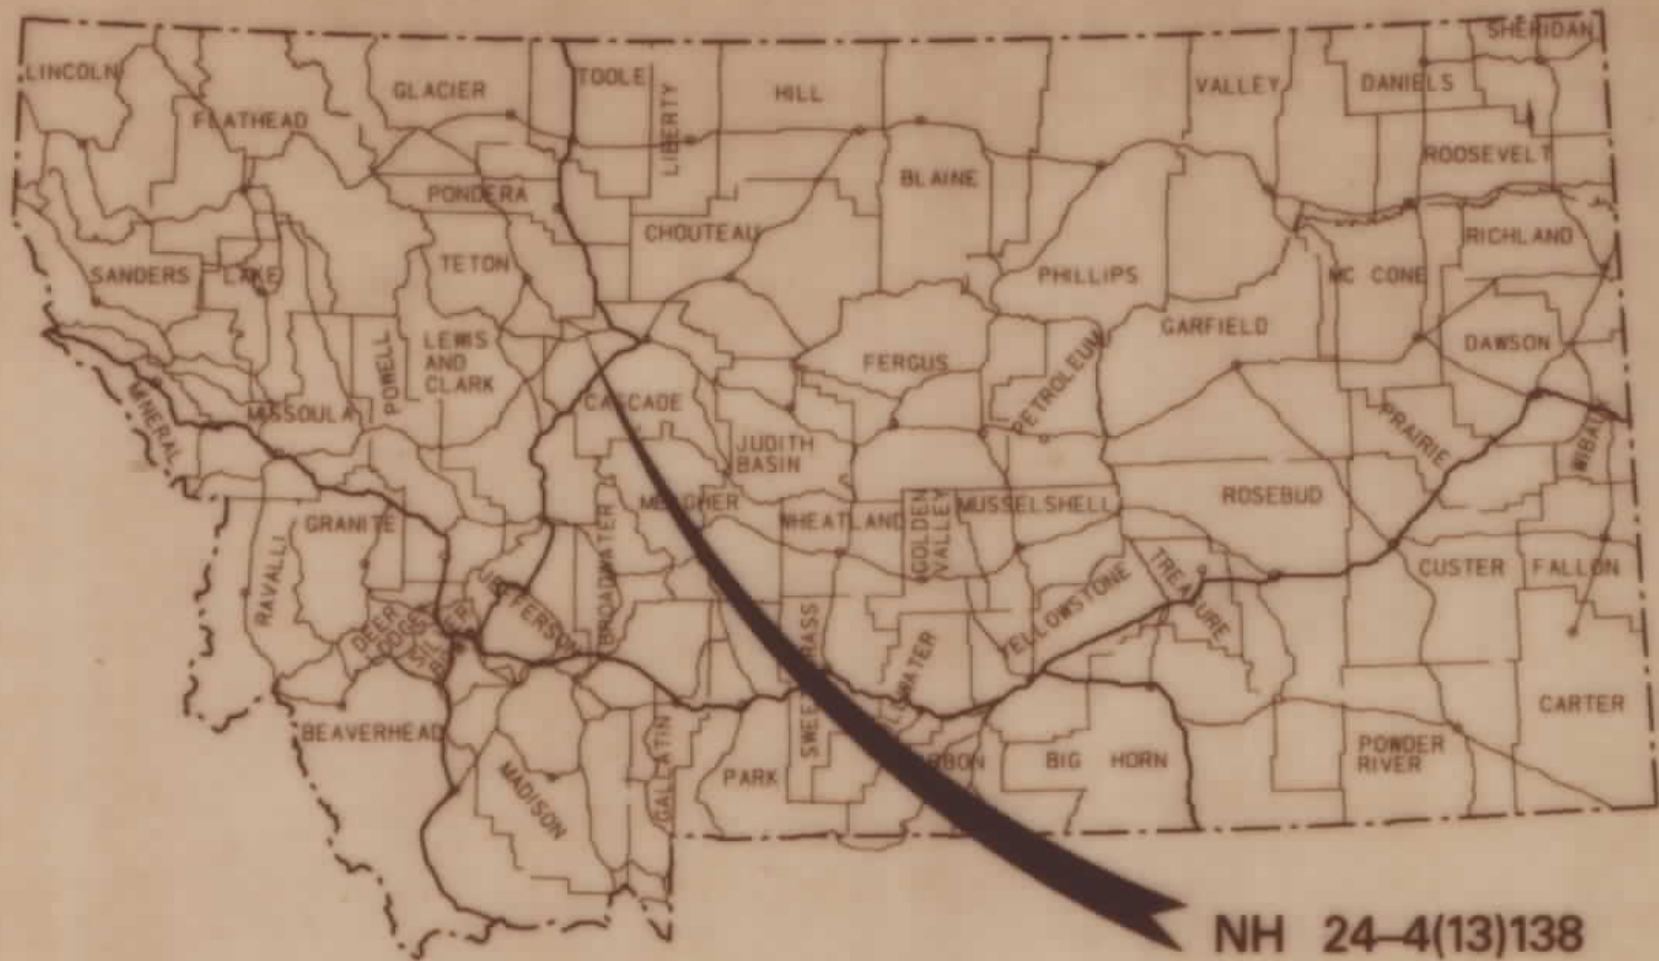

NH 24-4(13)138

### CONVENTIONAL SIGNS

- PROPOSED RIGHT OF WAY LINE
- EXISTING RIGHT OF WAY LINE
- RAILROAD RIGHT OF WAY LINE
- CENTERLINE (C) OR PROJECTED LINE
- STK'D CENTERLINE
- SECTION LINE
- OWNERSHIP BOUNDARY
- FULL ACCESS CONTROL
- LIMITED ACCESS CONTROL
- EXISTING ACCESS CONTROL
- PRESENT TRAVELED WAY (P.T.W.)
- FENCE LINE
- EXISTING GUARDRAIL
- PROPOSED GUARDRAIL
- GATE IN FENCE
- CATTLE GUARD: EXIST. - PROPOSED
- SECTION CORNER
- 1/4 SECTION CORNER
- CLOSING CORNER
- MEANDER CORNER
- CENTER OF SECTION
- RIGHT OF WAY MONUMENT
- PROPERTY CORNER PIN
- POWER POLE IN PLACE
- TELEPHONE POLE IN PLACE
- TELEGRAPH POLE IN PLACE
- LIGHT POLE
- PROPOSED CULVERT
- EXISTING CULVERT
- OUTLET DITCH
- INLET DITCH
- EXISTING DITCH
- CHANNEL CHANGES
- DITCH BLOCK
- RIPRAP
- BRIDGES
- RAILROADS
- PARCEL NUMBERS
- APPROACH: EXIST. - PROPOSED

ASSOCIATED PROJECT  
ID.  
F 24-4(11) 138F PE


RELATED PROJECTS

FHWA/DOT APPROVAL 11-18-94  
MAP REVISED 12-2-94 2-1-95 3-1-95

## STATE OF MONTANA DEPARTMENT OF TRANSPORTATION HIGHWAYS DIVISION

# FEDERAL AID PROJECT NH 24-4(13)138 SUN RIVER BRIDGE AT SUN RIVER CASCADE COUNTY

1.80 MILES

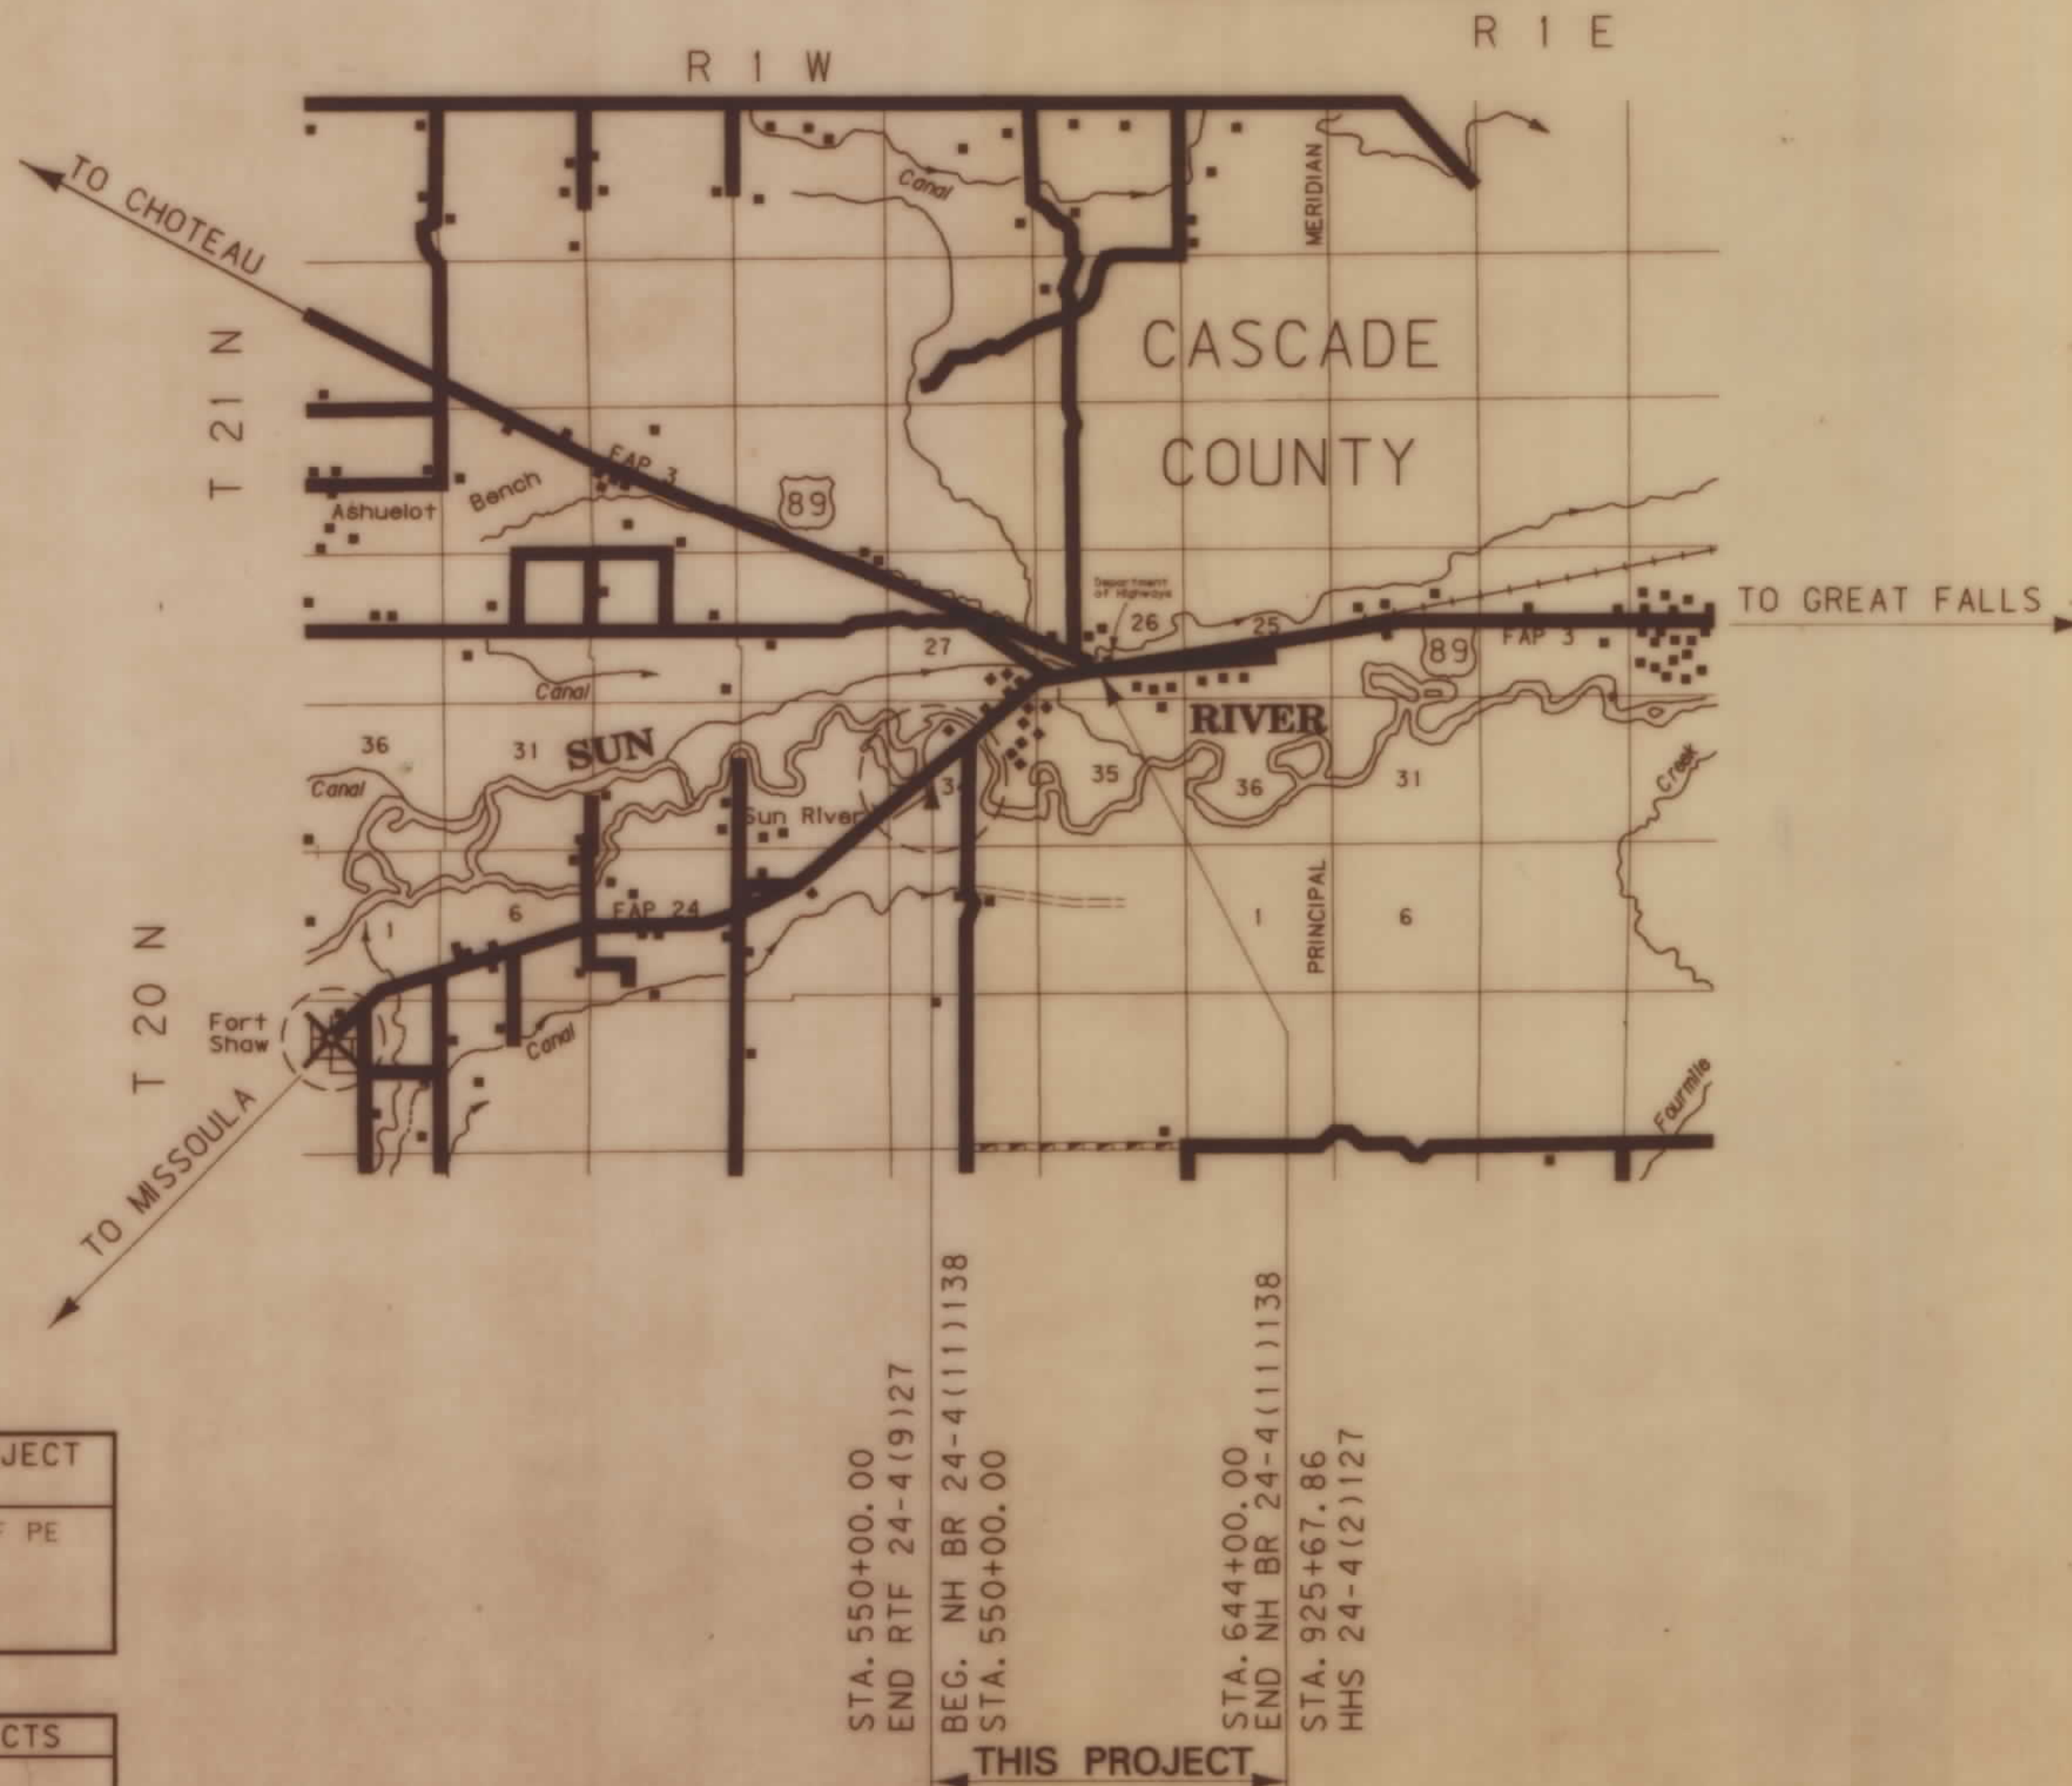

STA. 550+00.00  
END RTF 24-4(9)27  
BEG. NH BR 24-4(11)138  
STA. 550+00.00  
STA. 644+00.00  
END NH BR 24-4(11)138  
STA. 925+67.86  
HHS 24-4(2)127

THIS PROJECT

| STATE                         | RIGHT-OF WAY ID. | SHEET NO. | TOTAL SHEETS |
|-------------------------------|------------------|-----------|--------------|
| MONTANA                       | NH 24-4(13)138   | 1         | 5            |
| PROJECT NUMBER 1511-013       |                  |           |              |
| SUN RIVER BRIDGE AT SUN RIVER |                  |           |              |


### INDEX

| PARCEL NO. | OWNERSHIP                                                                              | SHEET NO. |
|------------|----------------------------------------------------------------------------------------|-----------|
| 1          | Verna M. Hall                                                                          | 3         |
| 2          | Louis & Dorothy Jewel Pinocel                                                          | 3         |
| 3          | Lillian G. Eustance                                                                    | 3         |
| 4          | Department of State Lands                                                              | 3         |
| 5          | Emma F. Toman                                                                          | 3         |
| 6          | Cascade County                                                                         | 3         |
| 7          | Emma F. Toman                                                                          | 3         |
| 8          | Alyce M. Baker, o/d<br>Clifford L. Leonard                                             | 3         |
| 9          | Lillian G. Eustance                                                                    | 3 & 4     |
| 10         | Jeffery M. & Cynthia J. Semmerling<br>o/d Jim Potter                                   | 3         |
| 11         | Terry L. and LaVada R. Clarke                                                          | 4         |
| 12         | Frank S. Anderson, etal                                                                | 4         |
| 13         | Metropolitan Financial Services, Inc.<br>o/d Charles F. B. Jr. and<br>Trish P. Tothill | 3         |
| 14         | DELETED                                                                                | 4         |
| 15         | James F. Jr. & Patti Lee Doyle o/d<br>Stepen L. & Stephanie A. Reeverts                | 5         |
| 16         | Sun River Valley Ditch Co.,<br>a Mt. Corporation                                       | 4         |







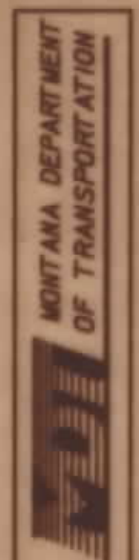

RDROW

MONTANA  
CADD

9  
8  
7  
6  
5  
4  
3  
2  
1


| OWNERSHIP |                                                                                  |                                 |            |                |                |            |           |          |                  |
|-----------|----------------------------------------------------------------------------------|---------------------------------|------------|----------------|----------------|------------|-----------|----------|------------------|
| PARCEL    | NAME                                                                             | ADDRESS                         | TOTAL AREA | GROSS R/W AREA | EX. EASE. AREA | NET AREA   | REMAINDER |          | CONST. PMT. AREA |
|           |                                                                                  |                                 |            |                |                |            | LEFT      | RIGHT    |                  |
| 1         | Verna M. Hall                                                                    | Box 24 Sun River, Mt. 59483     | 81675 SF   | 9590 SF        | -0-            | **9590 SF  |           |          | 4515 SF          |
| 2         | Louis & Dorothy Jewel Pinacci, et al                                             | Sun River, Mt. 59483            | 28287 SF   | 1695 SF        | -0-            | 1695 SF    | 26592 SF  |          |                  |
| 3         | Lillian G. Eustance                                                              | 716 3rd Ave. Great Falls, Mt.   | 160+ AC    | 21350 SF       | -0-            | 21350 SF   | 160+ AC   |          |                  |
| 4         | Department of State Lands                                                        | (Riverbed Only)                 |            | 0.41 AC        | -0-            | 0.41 AC    | 160+ AC   | 160+ AC  |                  |
| 5         | Emma F. Toman                                                                    | Sun River, Mt. 59483            | 32770 SF   | 16090 SF       | -0-            | **16090 SF |           | 16680 SF |                  |
| 6         | Cascade County                                                                   | Great Falls, Mt.                | 4145 SF    | 1685 SF        | -0-            | 1685 SF    | 2460 SF   |          |                  |
| 7         | Emma F. Toman                                                                    | Sun River, Mt. 59483            | 45675 SF   | -0-            | -0-            | -0-        |           | 3500 SF  |                  |
| 8         | Alyce M. Baker, c/d<br>Clifford L. Leonard                                       | Sun River, Mt. 59483            | 46460 SF   | 7705 SF        | -0-            | 7705 SF    | 38755 SF  |          |                  |
| 9         | Lillian G. Eustance                                                              | 716 3rd Ave. Great Falls, Mt.   | SEE SHEET  |                | 4              |            |           |          |                  |
| 10        | Jeffrey M. & Cynthia J. Semmerling<br>c/d Jim Potter                             | 45 Chateau Sun River, Mt. 59483 | 4.63 AC.   | 4625 SF        | -0-            | 4625 SF    | 4.52 AC   | 1915 SF  |                  |
| 13        | Metropolitan Financial Services<br>c/d Charles F. B. Jr. and<br>Trish P. Tothill |                                 | 19365 SF   | -0-            | -0-            | -0-        | 19365 SF  | 1505 SF  | *1265 SF         |

\* TO BE ACQUIRED IN THE NAME OF PARCEL 1.  
\*\* INCLUDES 2610 SF OF AREA IN CONFLICT.


| STATE   | RIGHT OF WAY ID. | SHEET NO. | TOTAL SHEETS |
|---------|------------------|-----------|--------------|
| MONTANA | NH 24-4(13)138   | 3         | 5            |

PROJECT NUMBER 1511-013

SUN RIVER BRIDGE AT SUN RIVER

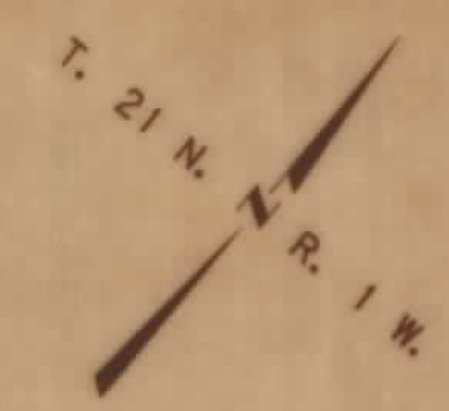

LARGENT AND STRONG  
EAST ADDITION TO  
SUN RIVER

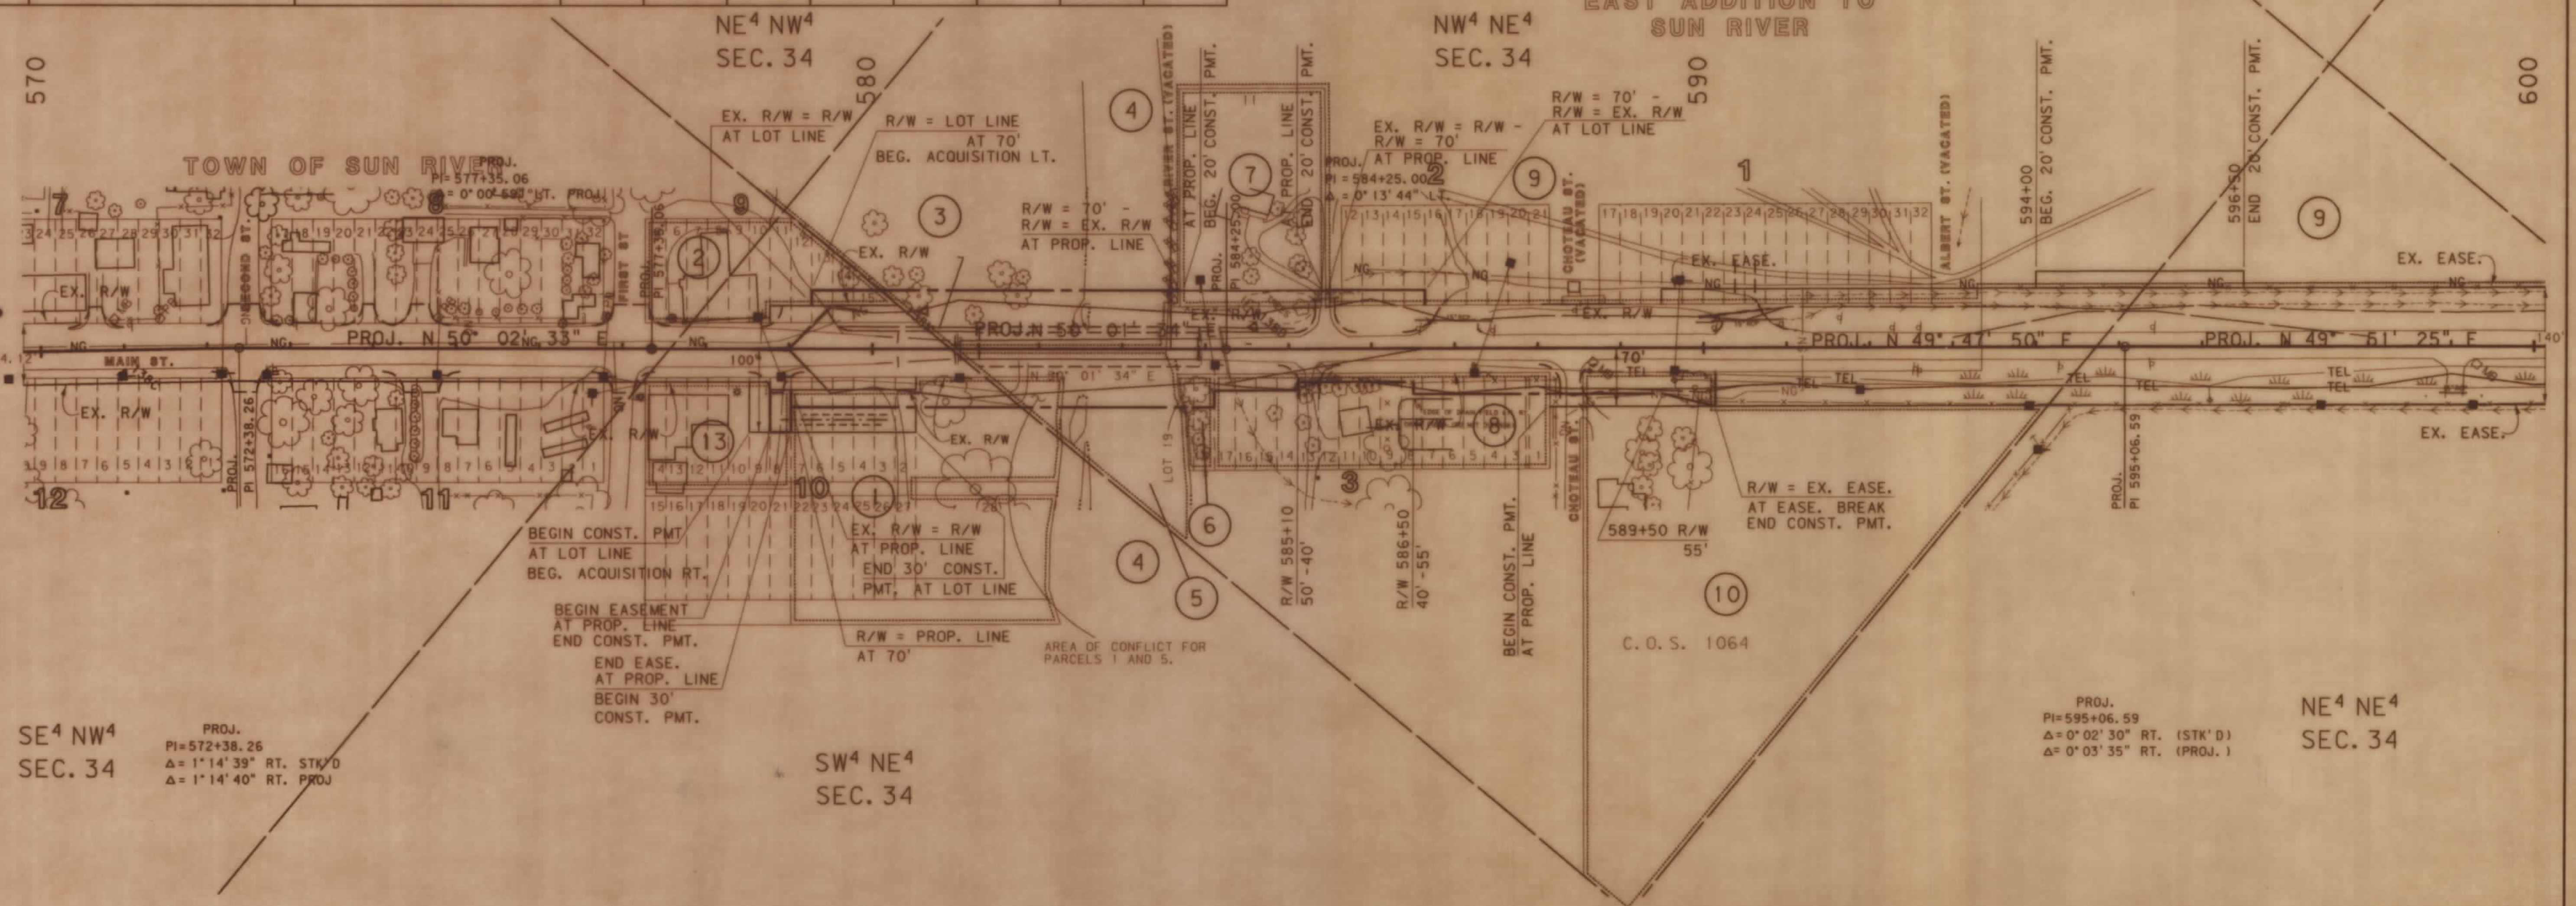

SE4 NW4  
SEC. 34  
PROJ.  
PI=572+38.26  
Δ=1°14'39" RT. STK'D  
Δ=1°14'40" RT. PROJ.

SW4 NE4  
SEC. 34

PROJ.  
PI=595+06.59  
Δ=0°02'30" RT. (STK'D)  
Δ=0°03'35" RT. (PROJ.)

NE4 NE4  
SEC. 34

|                                     |  |  |
|-------------------------------------|--|--|
| BACKSLOPE LIMITS INCLUDE ROUNDING   |  |  |
| CONSTRUCTION LIMITS:                |  |  |
| CUT SECTION                         |  |  |
| TOE OF FILL                         |  |  |
| FHWA/DOT APPROVAL 11-18-94          |  |  |
| MAP REVISED 12-2-94 12-21-94 2-1-95 |  |  |
| 3-1-95 3-7-95                       |  |  |


STATE OF MONTANA  
DEPARTMENT OF TRANSPORTATION  
HIGHWAYS DIVISION  
RIGHT OF WAY PLAN  
CASCADE COUNTY  
SCALE:

0 50' 100' 200' 300'



| OWNERSHIP |                                                  |                                |            |                |                |          |           |       |            |
|-----------|--------------------------------------------------|--------------------------------|------------|----------------|----------------|----------|-----------|-------|------------|
| PARCEL    | NAME                                             | ADDRESS                        | TOTAL AREA | GROSS R/W AREA | EX. EASE. AREA | NET AREA | REMAINDER |       | EASE. AREA |
|           |                                                  |                                |            |                |                |          | LEFT      | RIGHT |            |
| 9         | Lillayn G. Eustance                              | 716 3rd. Ave. Great Falls, Mt. | 160+ AC    | 2220 SF        | -0-            | 2220 SF  | 160+ AC   |       | 0.11 AC    |
| 11        | Terry L. and LaVada R. Clarke                    | Box 26 Sun River, Mt. 59483    | 20.98 AC   | 0.22 AC        | -0-            | 0.22 AC  | 20.76 AC  |       | 0.22 AC    |
| 12        | Frank S. Anderson, etal                          | 3801 5th Ave. S. GF, Mt. 59405 | 3.10 AC    | -0-            | -0-            | -0-      | 3.10 AC   |       | 0.06 AC    |
| 14        | DELETED                                          |                                |            |                |                |          |           |       |            |
| 16        | Sun River Valley Ditch Co.,<br>a Mt. Corporation | FOR NEGOTIATIONS ONLY          |            |                |                |          |           |       |            |
| 3 & 9     | Lillayn G. Eustance                              | 716 3rd. Ave. Great Falls, Mt. | 160+ AC    | 27360 SF       | -0-            | 27360 SF | 160+ AC   |       | 0.1 AC     |

| STATE                         | RIGHT OF WAY ID. | SHEET NO. | TOTAL SHEETS |
|-------------------------------|------------------|-----------|--------------|
| MONTANA                       | NH 24-4(13)138   | 4         | 5            |
| PROJECT NUMBER 1511-013       |                  |           |              |
| SUN RIVER BRIDGE AT SUN RIVER |                  |           |              |

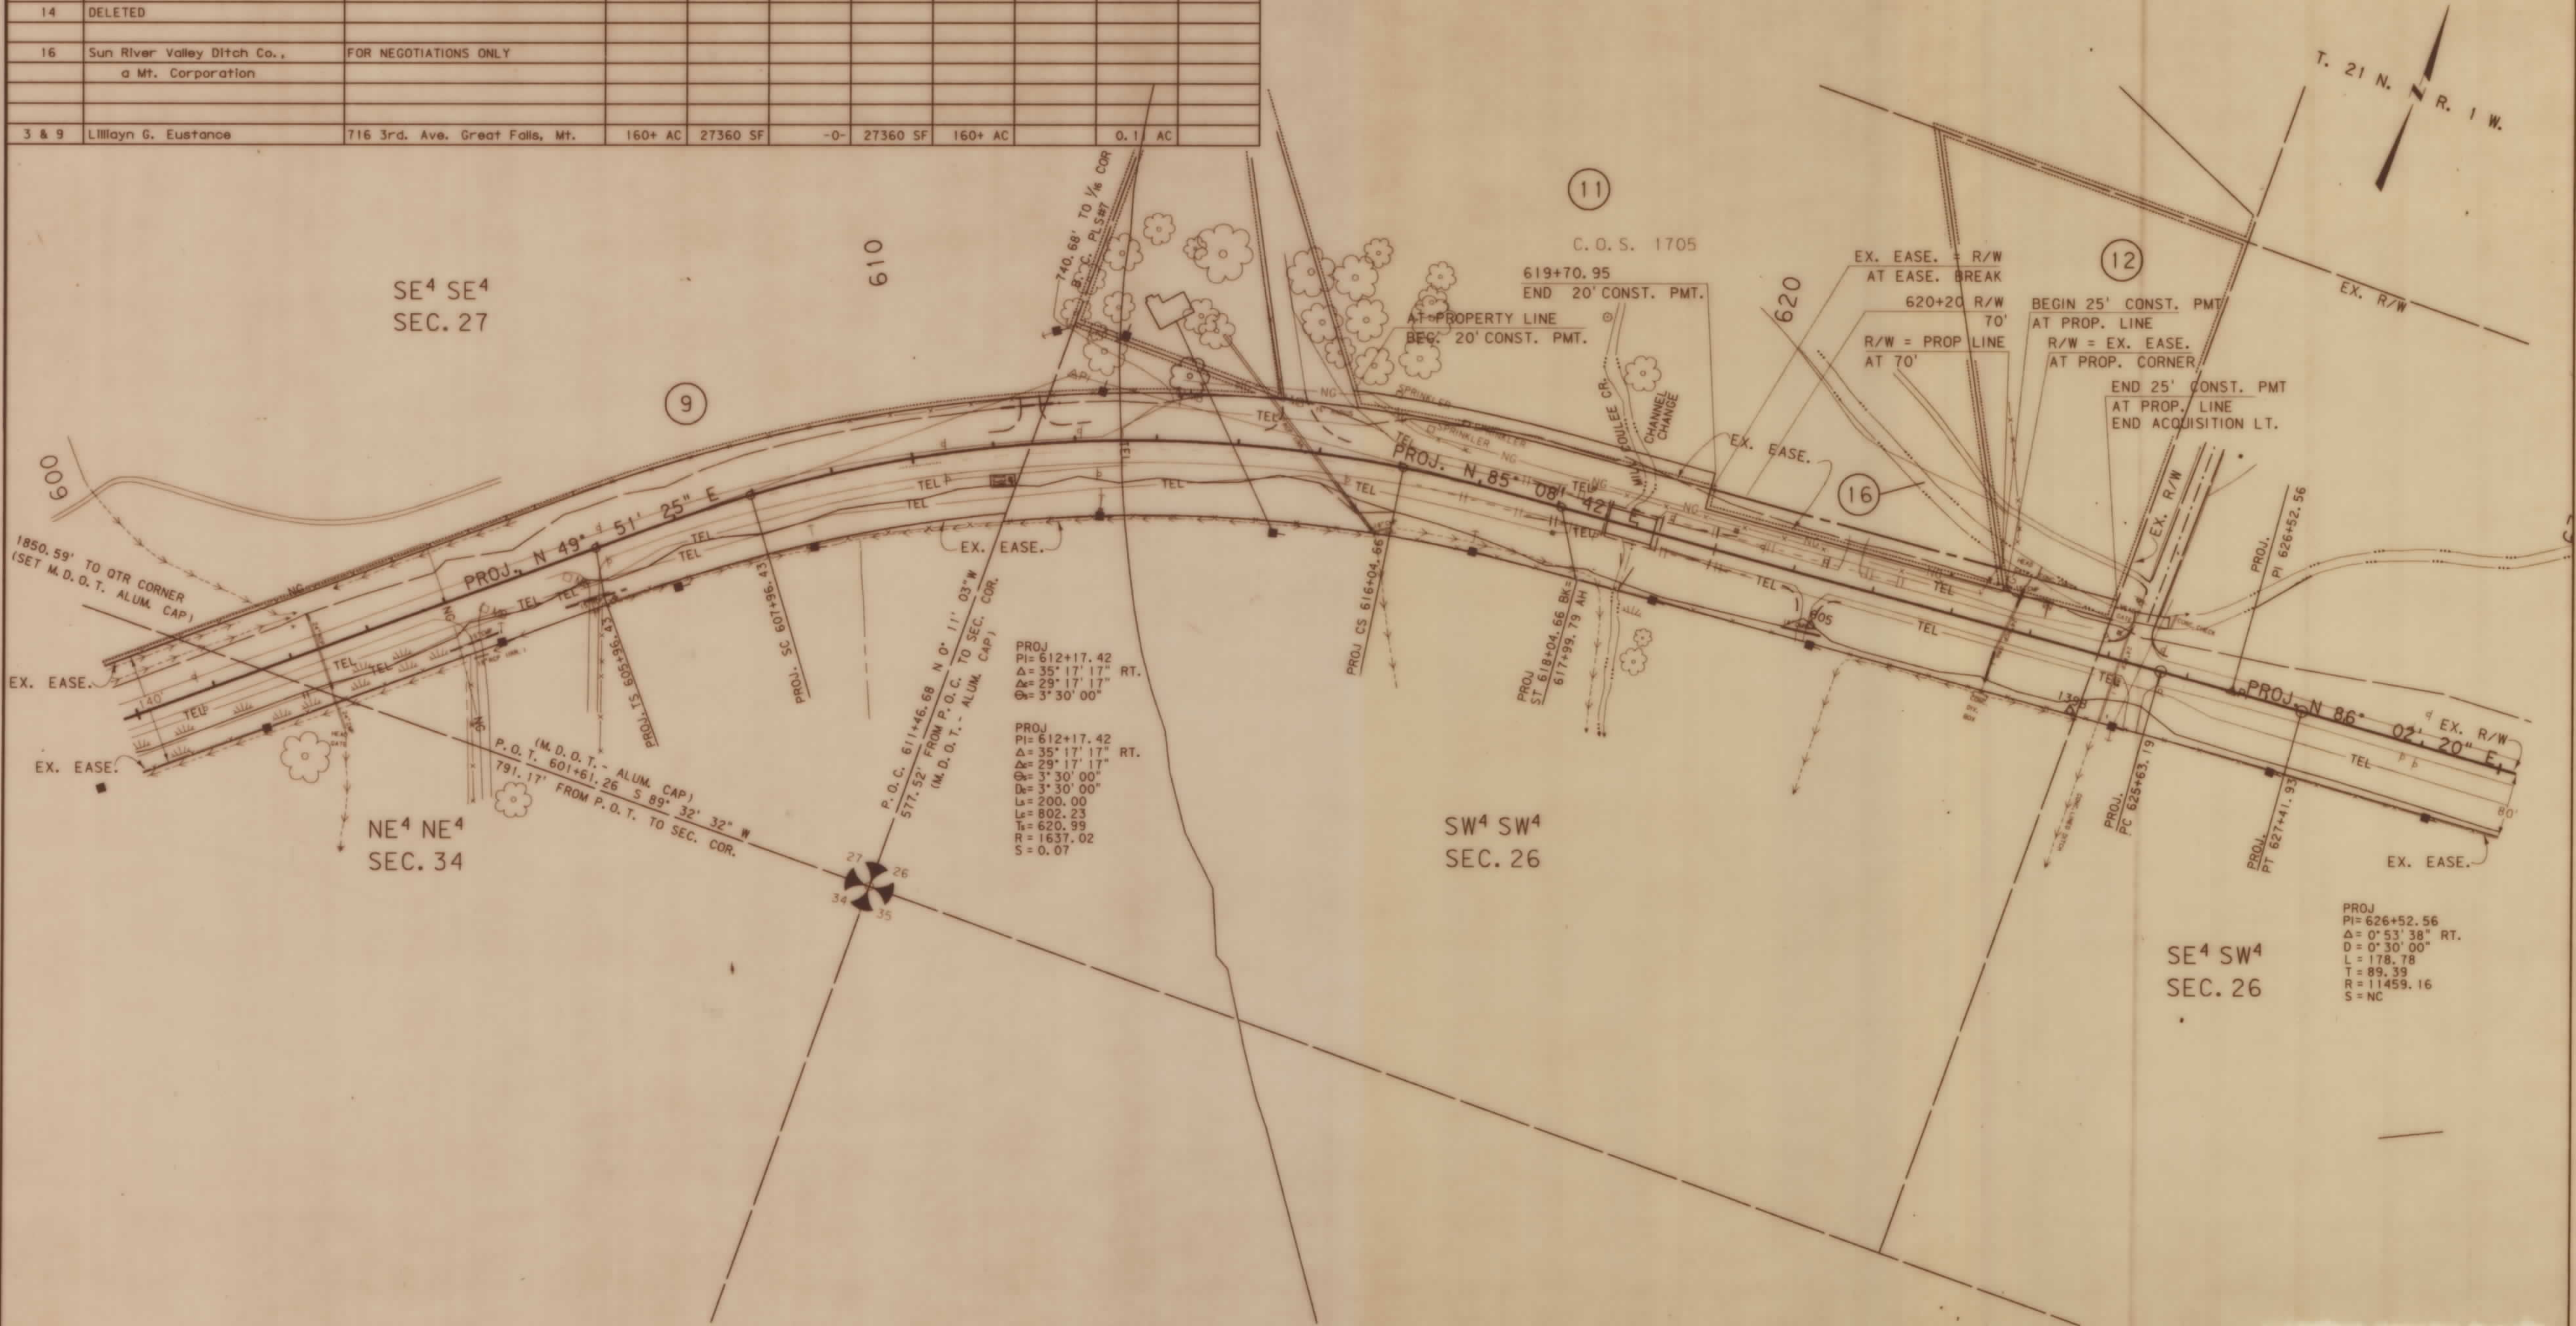

BACKSLOPE LIMITS INCLUDE ROUNDING  
CONSTRUCTION LIMITS:

CUT SECTION  
TOE OF FILL

FWHA/DOT APPROVAL 11-18-94

MAP REVISED 12-2-94 12-21-94 2-1-95  
2-13-95 3-1-95

STATE OF MONTANA  
DEPARTMENT OF TRANSPORTATION  
HIGHWAYS DIVISION  
RIGHT OF WAY PLAN  
CASCADIA COUNTY  
SCALE:  
0 50' 100' 200' 300'



