


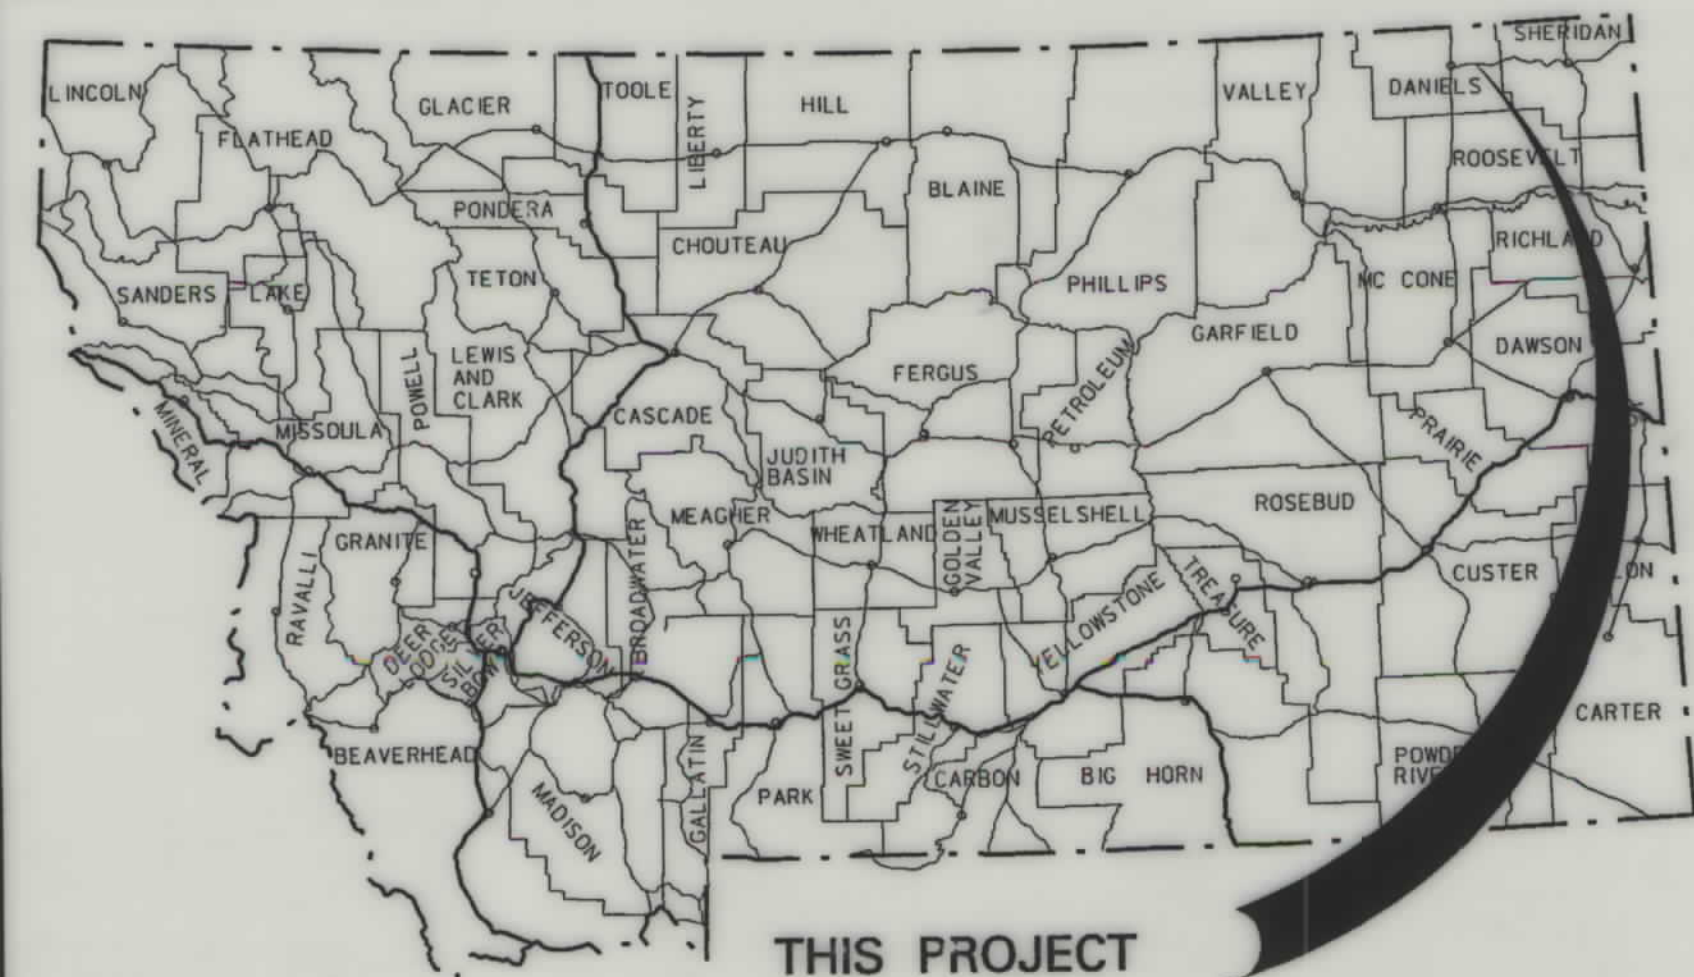

THIS PROJECT

MONTANA DEPARTMENT OF TRANSPORTATION


STATE	RIGHT OF WAY ID.	SHEET TOTAL	
		NO.	SHEETS
MONTANA	STPP 22-1(8)8	1	19
PROJECT NUMBER 2023-008			
FLAXVILLE - E & W			

RIGHT OF WAY PLAN OF FEDERAL AID PROJECT STPP 22-1(8)8 FLAXVILLE - E & W DANIELS COUNTY

11.6 Kilometers

CONVENTIONAL SIGNS

PROPOSED RIGHT OF WAY LINE	---
EXISTING RIGHT OF WAY LINE	---
RAILROAD RIGHT OF WAY LINE	---
CENTERLINE (C) OR PROJECTED LINE	---
STK'D CENTERLINE	---
SECTION LINE	---
OWNERSHIP BOUNDARY	---
FULL ACCESS CONTROL	AC AC
LIMITED ACCESS CONTROL	/// ///
EXISTING ACCESS CONTROL	---
PRESENT TRAVELED WAY (P.T.W.)	---
FENCE LINE	---
EXISTING GUARDRAIL	---
PROPOSED GUARDRAIL	---
GATE IN FENCE	---
CATTLE GUARD: EXIST. - PROPOSED	---
SECTION CORNER	FOUND UNFOUND
1/4 SECTION CORNER	---
CLOSING CORNER	---
MEANDER CORNER	---
CENTER OF SECTION	---
RIGHT OF WAY MONUMENT	---
PROPERTY CORNER PIN	---
POWER POLE IN PLACE	---
TELEPHONE POLE IN PLACE	---
TELEGRAPH POLE IN PLACE	---
LIGHT POLE	---
PROPOSED CULVERT	---
EXISTING CULVERT	---
OUTLET DITCH	---
INLET DITCH	---
EXISTING DITCH	---
CHANNEL CHANGES	---
DITCH BLOCK	---
RIPRAP	---
BRIDGES	---
RAILROADS	---
PARCEL NUMBERS	---
APPROACH: EXIST. - PROPOSED	---

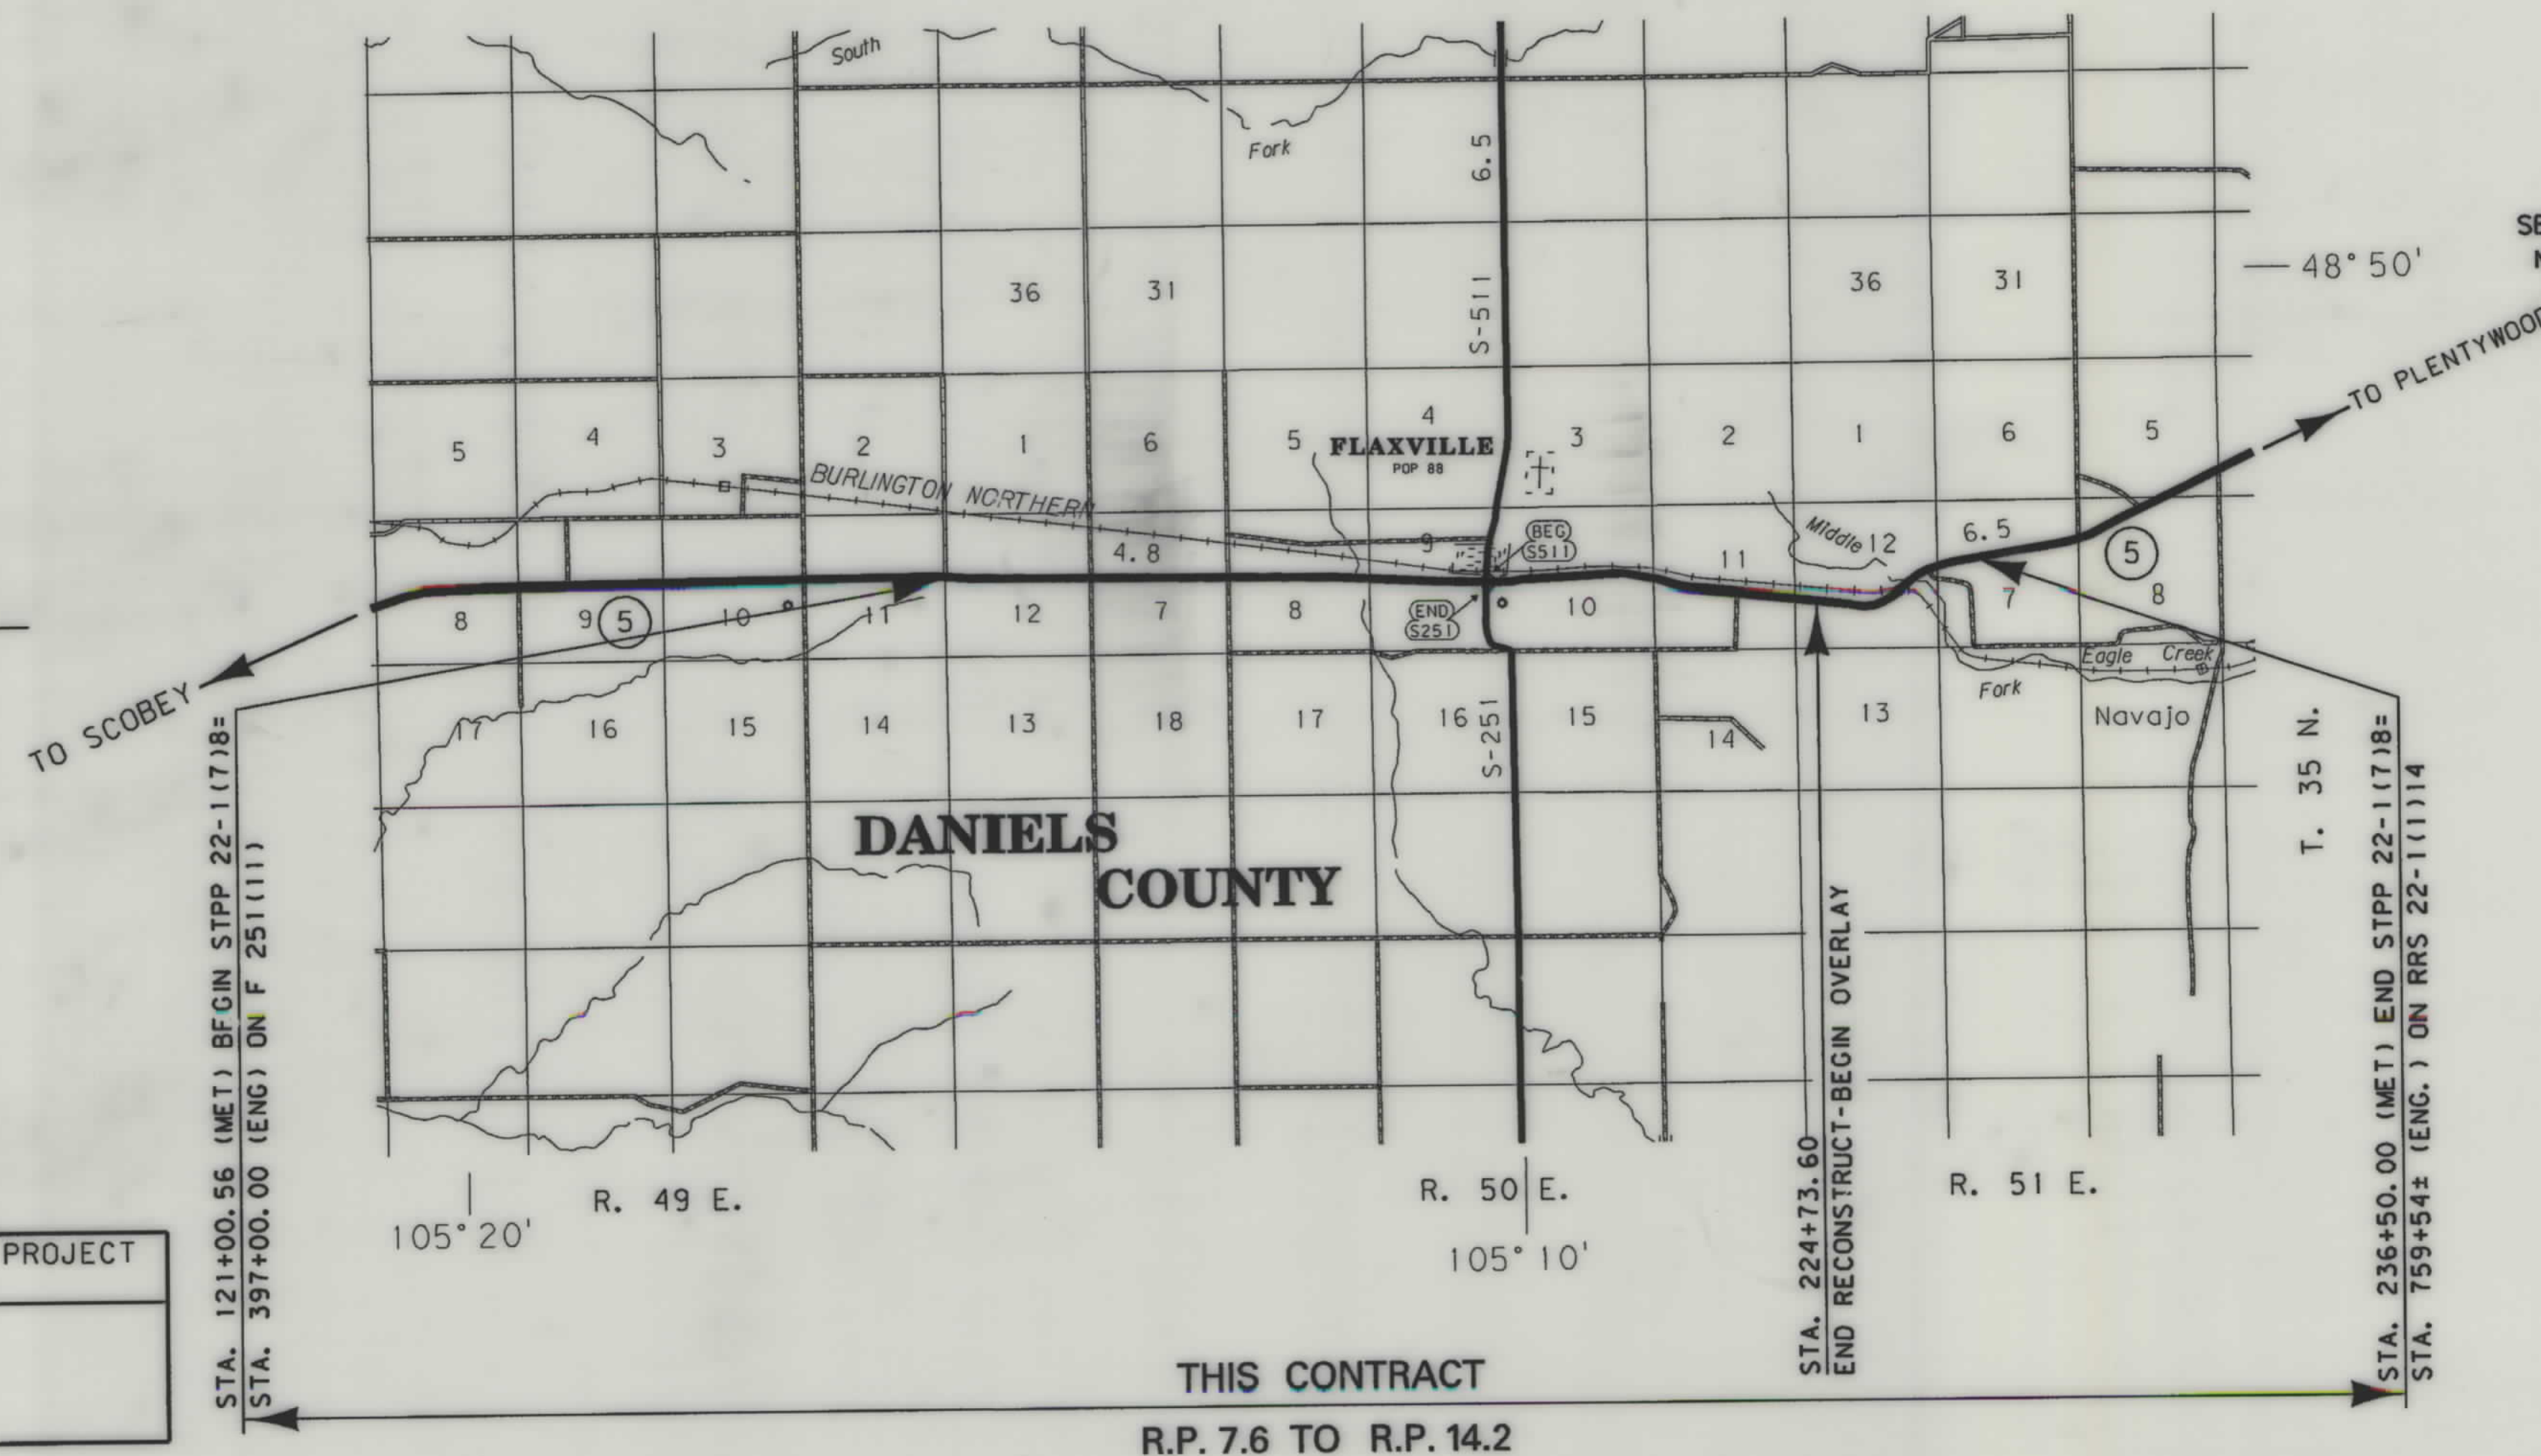

SEE SHEET NO. 2 FOR OWNERSHIP
NAMES, ADDRESSES, AREAS, ETC.

ASSOCIATED PROJECT
ID.

RELATED PROJECTS

S-15(12), F 251(B)
F 251(10), F 274
RRS 22-1(1)14

FHWADT APPROVAL 4-18-00, 6-12-01 ALJ

MAP REVISED

NOTES: 1. ALL MEASUREMENTS ARE METRIC EXCEPT AS NOTED

MONTANA DEPARTMENT OF TRANSPORTATION
CADD

R D R O W

... 2023 T.I. ROW
10/26/01
10:14:32 AM
U0250
1

OWNERSHIP																			
PARCEL	NAME	ADDRESS	TOTAL	AREA	GROSS R/W AREA		EX. EASE. AREA		NET AREA		REMAINDER				CONST. PMT. AREA		EASE. AREA		SHEET NO.
			METRIC	ENGLISH	METRIC	ENGLISH	METRIC	ENGLISH	METRIC	ENGLISH	METRIC	ENGLISH	LEFT		RIGHT		METRIC	ENGLISH	
1	EARLE T. LoROCHE, ETAL	RR1 BOX 10, FLAXVILLE MT 59222					OWNER NOTIFICATION ONLY												3
2	LO REE PALUTZKE	BOX 325, BONSALL, CA 92003					OWNER NOTIFICATION ONLY												3
3	JOHN C.BRENDEN & LILLIAN CAROL BRENDEN	PO BOX 970, SCOBHEY, MT 59263-0970	129.500±ha	320.00± AC	5.004 ha	12.37 AC	2.624 ha	6.48 AC	2.380 ha	5.89 AC	124.496±ha	307.63±AC							3, 4, 5
4	BRENDEN FARMS, A MT CORP	PO BOX 970, SCOBHEY, MT 59263-0970	129.500±ha	320.00± AC	2.079 ha	5.14 AC	1.740 ha	4.30 AC	0.339 ha	0.84 AC			127.421±ha	314.86±AC					3, 4, 5
5	ROBERT A.FOLDESI AND LORALIE FOLDESI	RR 1 BOX 5,FLAXVILLE, MT 59222-9701	2.995 ha	7.40 AC	0.048 ha	0.12 AC			0.048 ha	0.12 AC			2.947 ha	7.28 AC					4
6	RONALD D.FOSSEN AND E.DOROTHY FOSSEN	PO BOX 924, SCOBHEY, MT 59263-0924	64.750±ha	160.00± AC	5.685 ha	14.05 AC	2.979 ha	7.36 AC	2.706 ha	6.69 AC	59.065±ha	145.95±AC							5, 6, 7
7	PARENT 1992 REVOCABLE LIVING TRUST	219 KARIN CT., LEWISTON, ID 83501-3868	64.750±ha	160.00± AC	2.369 ha	5.85 AC	1.922 ha	4.75 AC	0.447 ha	1.10 AC			62.381±ha	154.15±AC					5, 6, 7
	TRUSTEE MINNIE C. PARENT																		
8	CHARLOTTE A.FRENCH	RR1 BOX 2 FLAXVILLE, MT 59222-9701	33.387±ha	82.50± AC	2.558 ha	6.32 AC	1.725 ha	4.26 AC	0.833 ha	2.06 AC	30.829±ha	76.18±AC							7, 8
9	THE GERALD H.GOULET REVOCABLE TRUST	PO BOX 73, FLAXVILLE, MT 59222-0073	64.750±ha	160.00± AC	4.551 ha	11.24 AC	2.086 ha	5.15 AC	2.465 ha	6.09 AC	14.123 ha	34.90 AC	45.172±ha	111.63±AC	0.454 ha	1.12 AC			7, 8, 9
10	USA - FISH & WILDLIFE SERVICE		9.053 ha	22.37 AC	* 0.475 ha	* 1.17 AC			* 0.475 ha	* 1.17 AC	8.578 ha	21.20 AC			0.762 ha	1.88 AC			9, 10
11	HARRY L. MYHRE AND AUDREY E. MYHRE	RR 1, BOX 80, FLAXVILLE, MT 59222	64.750±ha	160.00± AC	7.433 ha	18.37 AC	3.533 ha	8.73 AC	3.900 ha	9.64 AC	15.993±ha	39.52±AC	41.335±ha	102.14±AC					9, 10, 11
11S	PHESANTS FOREVER C/O JIM MILLER	FLAXVILLE, MT 59222																	11
12	USA - FISH & WILDLIFE SERVICE		23.577 ha	58.26 AC	* 0.931 ha	* 2.30 AC			* 0.931 ha	* 2.30 AC			22.646 ha	55.96 AC					9, 10
10 & 12	COMBINATION PARCEL		32.630 ha	80.63 AC	1.406 ha	3.47 AC			1.406 ha	3.47 AC	8.578 ha	21.20 AC	22.646 ha	55.96 AC	0.762ha	1.88 AC			
13	MARY JO HAMMER	BOX 22-A, FLAXVILLE, MT 59222			0.785ha	1.94 AC			0.785ha	1.94 AC									11, 12
14	GRAIN GROWERS OIL COMPANY, A MT CORP	BOX 847 SCOBHEY, MT 59263					OWNER NOTIFICATION ONLY												11, 12
15	SEVEN-FIFTY CLUB, A CORP	FLAXVILLE, MT 59222	12.141 ha	30.00 AC	0.481 ha	1.19 AC			0.481 ha	1.19 AC			11.660 ha	28.81 AC					12
15S	FLAXVILLE COMMUNITY CLUB	BOX 113, FLAXVILLE, MT 59222	PERMIT #40116																12
16	BNSF														0.712 ha	1.76 AC			12 - 19
17	BETTY D.ROOS	925 1st AVE. N.,APT 408, GREAT FALLS, MT 59401	16.187±ha	40.00± AC	2.739 ha	6.77 AC	1.199 ha	2.96 AC	1.540 ha	3.81 AC			13.448±ha	33.23±AC	0.036 ha	0.09 AC			13, 14
18	FRANCES JEAN SEMPLE, ETAL	RR 1, BOX 86, FLAXVILLE, MT 59222-9706	32.375±ha	80.00± AC	3.773 ha	9.32 AC	1.583 ha	3.91 AC	2.190 ha	5.41 AC			28.602±ha	70.68±AC					14
19	EUGENE EGGBRECHT, ETAL	2929 RUGBY DRIVE, BILLINGS, MT 59102-0745	32.375±ha	80.00± AC	4.833 ha	11.94 AC	2.179 ha	5.38 AC	2.654 ha	6.56 AC			27.542±ha	68.56±AC					14, 15
	C/O DAVID EGGBRECHT																		
20	EDITH R.ROMWALL, ETAL	2369 CAMELOT, RENO, NV 89509	48.562±ha	120.00± AC	7.190 ha	17.77 AC	5.591 ha	13.82 AC	1.599 ha	3.95 AC			41.372±ha	102.23±AC					15, 16, 17
21	LEE C.COOK AND BRENDA J.COOK	RR 1, BOX 93,FLAXVILLE, MT 59222-9707					OWNER NOTIFICATION ONLY												17
22	HEIRS AND DEVISEES OF CALVIN	RR 1, BOX 88, FLAXVILLE, MT 59222-9706					OWNER NOTIFICATION ONLY												17, 18
	LEE COOK DECEASED						OWNER NOTIFICATION ONLY												17, 18
23	HEIRS AND DEVISEES OF CALVIN	RR 1, BOX 88, FLAXVILLE, MT 59222-9706					OWNER NOTIFICATION ONLY												17, 18
	LEE COOK DECEASED						OWNER NOTIFICATION ONLY												17, 18
24	HEIRS AND DEVISEES OF CALVIN LEE	RR 1, BOX 88, FLAXVILLE, MT 59222-9706					OWNER NOTIFICATION ONLY								**1.440 ha	3.56 AC			18
	COOK DECEASED 1/2 AND JEAN E.COOK 1/2						OWNER NOTIFICATION ONLY												18
25	HEIRS AND DEVISEES OF CALVIN LEE	RR 1, BOX 88, FLAXVILLE, MT 59222-9706					OWNER NOTIFICATION ONLY												18
	COOK DECEASED 1/2 AND JEAN E.COOK 1/2						OWNER NOTIFICATION ONLY												18
26	HEIRS AND DEVISEES OF CALVIN LEE	RR 1, BOX 88, FLAXVILLE, MT 59222-9706					OWNER NOTIFICATION ONLY												18
	COOK DECEASED 1/2 AND JEAN E COOK 1/2						OWNER NOTIFICATION ONLY												18
24 -26	COMBINATION PARCEL						OWNER NOTIFICATION ONLY								**1.440 ha	3.56 AC			18
27	PAUL LOSSING FAMILY TRUST - PAUL						OWNER NOTIFICATION ONLY								0.007 ha	0.02 AC			18
	LOSSING & CARRIE LOU LOSSING TRUSTEES	364 BUCHON, SAN LUIS OBISPO, CA 93401					OWNER NOTIFICATION ONLY												18, 19
28	PAUL LOSSING FAMILY TRUST - PAUL						OWNER NOTIFICATION ONLY								0.134 ha	0.33 AC			18, 19
	LOSSING & CARRIE LOU LOSSING TRUSTEE	364 BUCHON, SAN LUIS OBISPO, CA 93401					OWNER NOTIFICATION ONLY												18, 19
27 & 28	COMBINATION PARCEL						OWNER NOTIFICATION ONLY								0.141 ha	0.35 AC			18, 19
29	DONALD W.TRYAN AND SYLVIA M.TRYAN	PO BOX 102, FLAXVILLE, MT 59222					OWNER NOTIFICATION ONLY												18, 19
	C/D WADE TRYAN						OWNER NOTIFICATION ONLY												19
30	DONALD W.TRYAN AND SYLVIA M.TRYAN	PO BOX 102, FLAXVILLE, MT 59222					OWNER NOTIFICATION ONLY												19
	C/D WADE TRYAN						OWNER NOTIFICATION ONLY												19
31	MARY JO HAMMER	BOX 22-A, FLAXVILLE, MT 59222			0.078ha	0.19AC			0.078ha	0.19AC									11
32	MARY JO HAMMER	BOX 22-A, FLAXVILLE, MT 59222			2.562ha	6.33AC			2.562ha	6.33AC									12, 13
13, 31, 32	COMBINATION PARCEL		64.750±ha	160.00±AC	3.425ha	8.46AC			3.425ha	8.46AC									11, 12, 13

* TO BE ACQUIRED AS EASEMENT
** TO BE ACQUIRED AS TEMP. EASE.


NOTES: 1. ALL MEASUREMENTS ARE METRIC EXCEPT AS NOTED
2. THE PROPOSED R/W LINE WHERE A SPIRAL CURVE TRANSITION IS USED IS A CHORD RATHER THAN A CONCENTRIC CURVE.
3. THE ENGLISH AREAS ARE FOR INFORMATIONAL PURPOSES ONLY.
4. ALL STATIONS AND OFFSETS FOR R/W BREAKS ARE IN REFERENCE TO THE R/W BASELINE.

BACKSLOPE LIMITS INCLUDE ROUNDING
CONSTRUCTION LIMITS: CUT SECTION TOE OF FILL
FHWA/DOT APPROVAL 4-18-00 6-12-01 ACQ
MAP REVISED 10-25-00 1-10-01 3-03-01
3-19-01 4-25-01 6-8-01 6-20-01
6-28-01 7-20-01 8-17-01 10-25-01

STATE	RIGHT OF WAY ID.	SHEET NO.	TOTAL SHEETS
MONTANA	STPP 22-1(8)8	2	19
PROJECT NUMBER 2023-008			
FLAXVILLE - E & W			


MONTANA
DEPARTMENT OF TRANSPORTATION
RIGHT OF WAY PLAN
DANIELS COUNTY
SCALE 1"=1000'

MONTANA
DEPARTMENT OF TRANSPORTATION
RIGHT OF WAY PLAN
DANIELS COUNTY
SCALE 1:1000

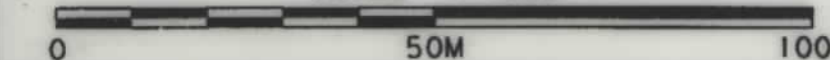

SEE SHEET NO. 2 FOR OWNERSHIP NAMES, ADDRESSES, AREAS, ETC.

STATE	RIGHT OF WAY ID.	SHEET NO.	TOTAL SHEETS
MONTANA	STPP 22-1(8)8	4	19
PROJECT NUMBER 2023-008			
FLAXVILLE - E & W			

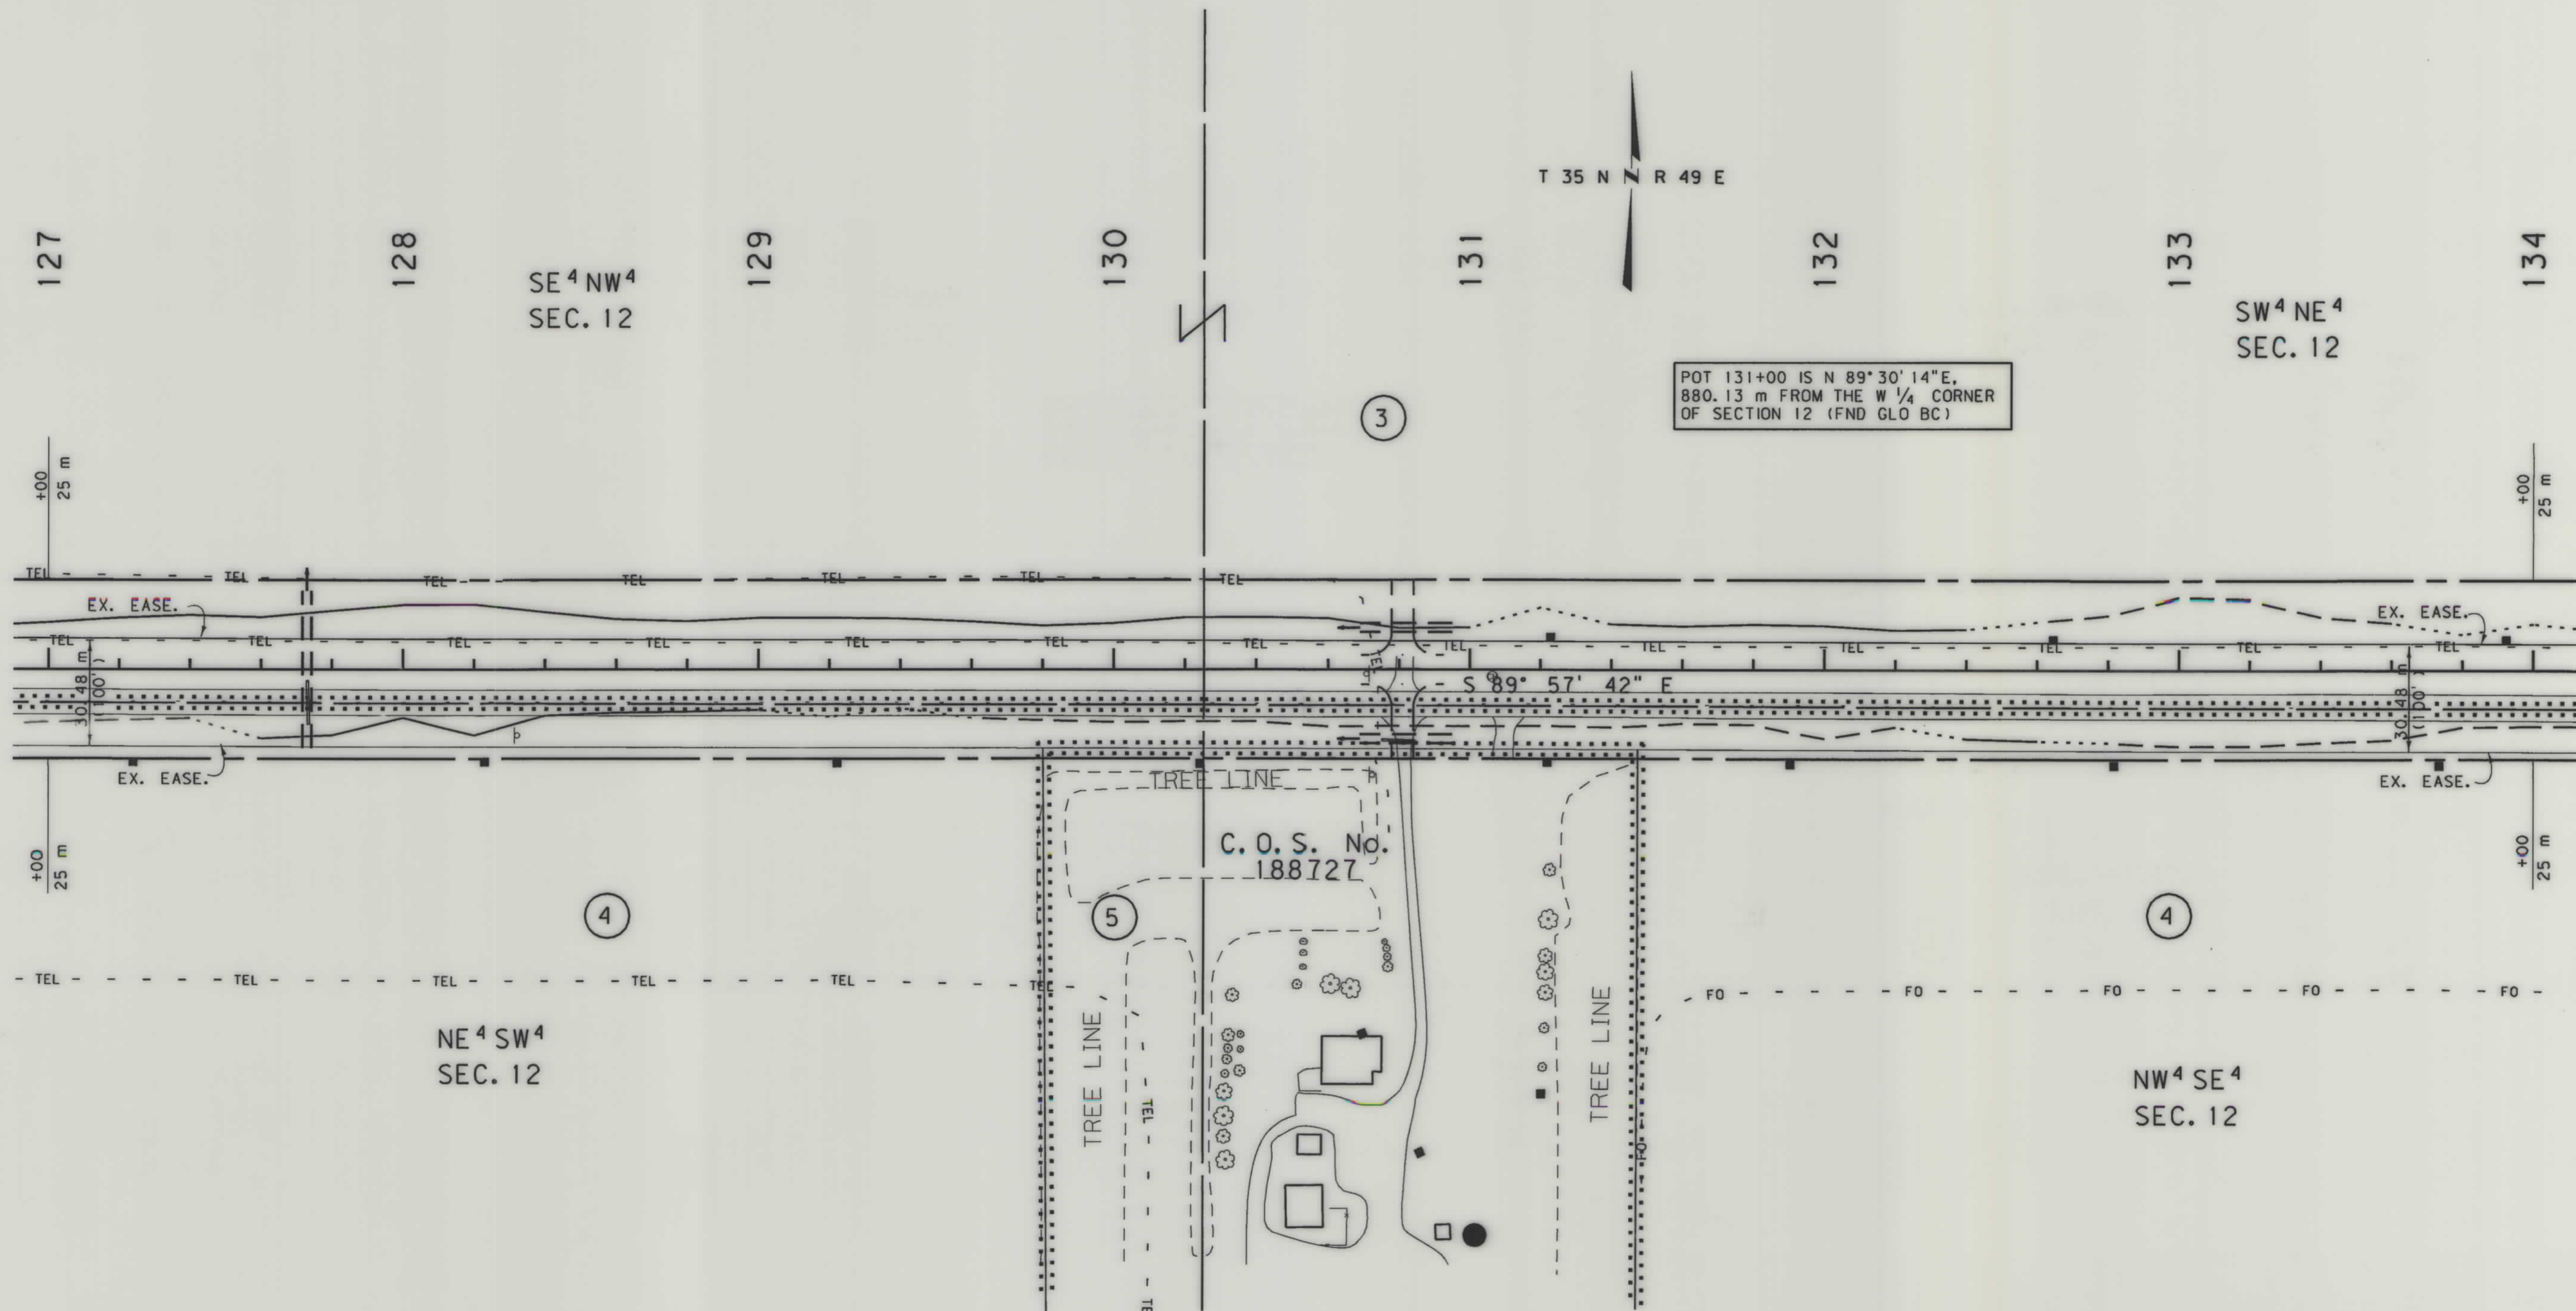

- NOTES:
1. ALL MEASUREMENTS ARE METRIC EXCEPT AS NOTED
 2. THE PROPOSED R/W LINE WHERE A SPIRAL CURVE TRANSITION IS USED IS A CHORD RATHER THAN A CONCENTRIC CURVE.
 3. THE ENGLISH AREAS ARE FOR INFORMATIONAL PURPOSES ONLY.
 4. ALL STATIONS AND OFFSETS FOR R/W BREAKS ARE IN REFERENCE TO THE R/W BASELINE.

BACKSLOPE LIMITS INCLUDE ROUNDING	
CONSTRUCTION LIMITS:	CUT SECTION TOE OF FILL
FHWA/DOT APPROVAL	4-18-00, 6-12-01 ACO
MAP REVISED	


MONTANA
DEPARTMENT OF TRANSPORTATION

RIGHT OF WAY PLAN
DANIELS COUNTY
SCALE 1:1000

0 50M 100M

SEE SHEET NO. 2 FOR OWNERSHIP NAMES, ADDRESSES, AREAS, ETC.

STATE	RIGHT OF WAY ID.	SHEET NO.	TOTAL SHEETS
MONTANA	STPP 22-1(8)B	5	19
PROJECT NUMBER 2023-008			
FLAXVILLE - E & W			

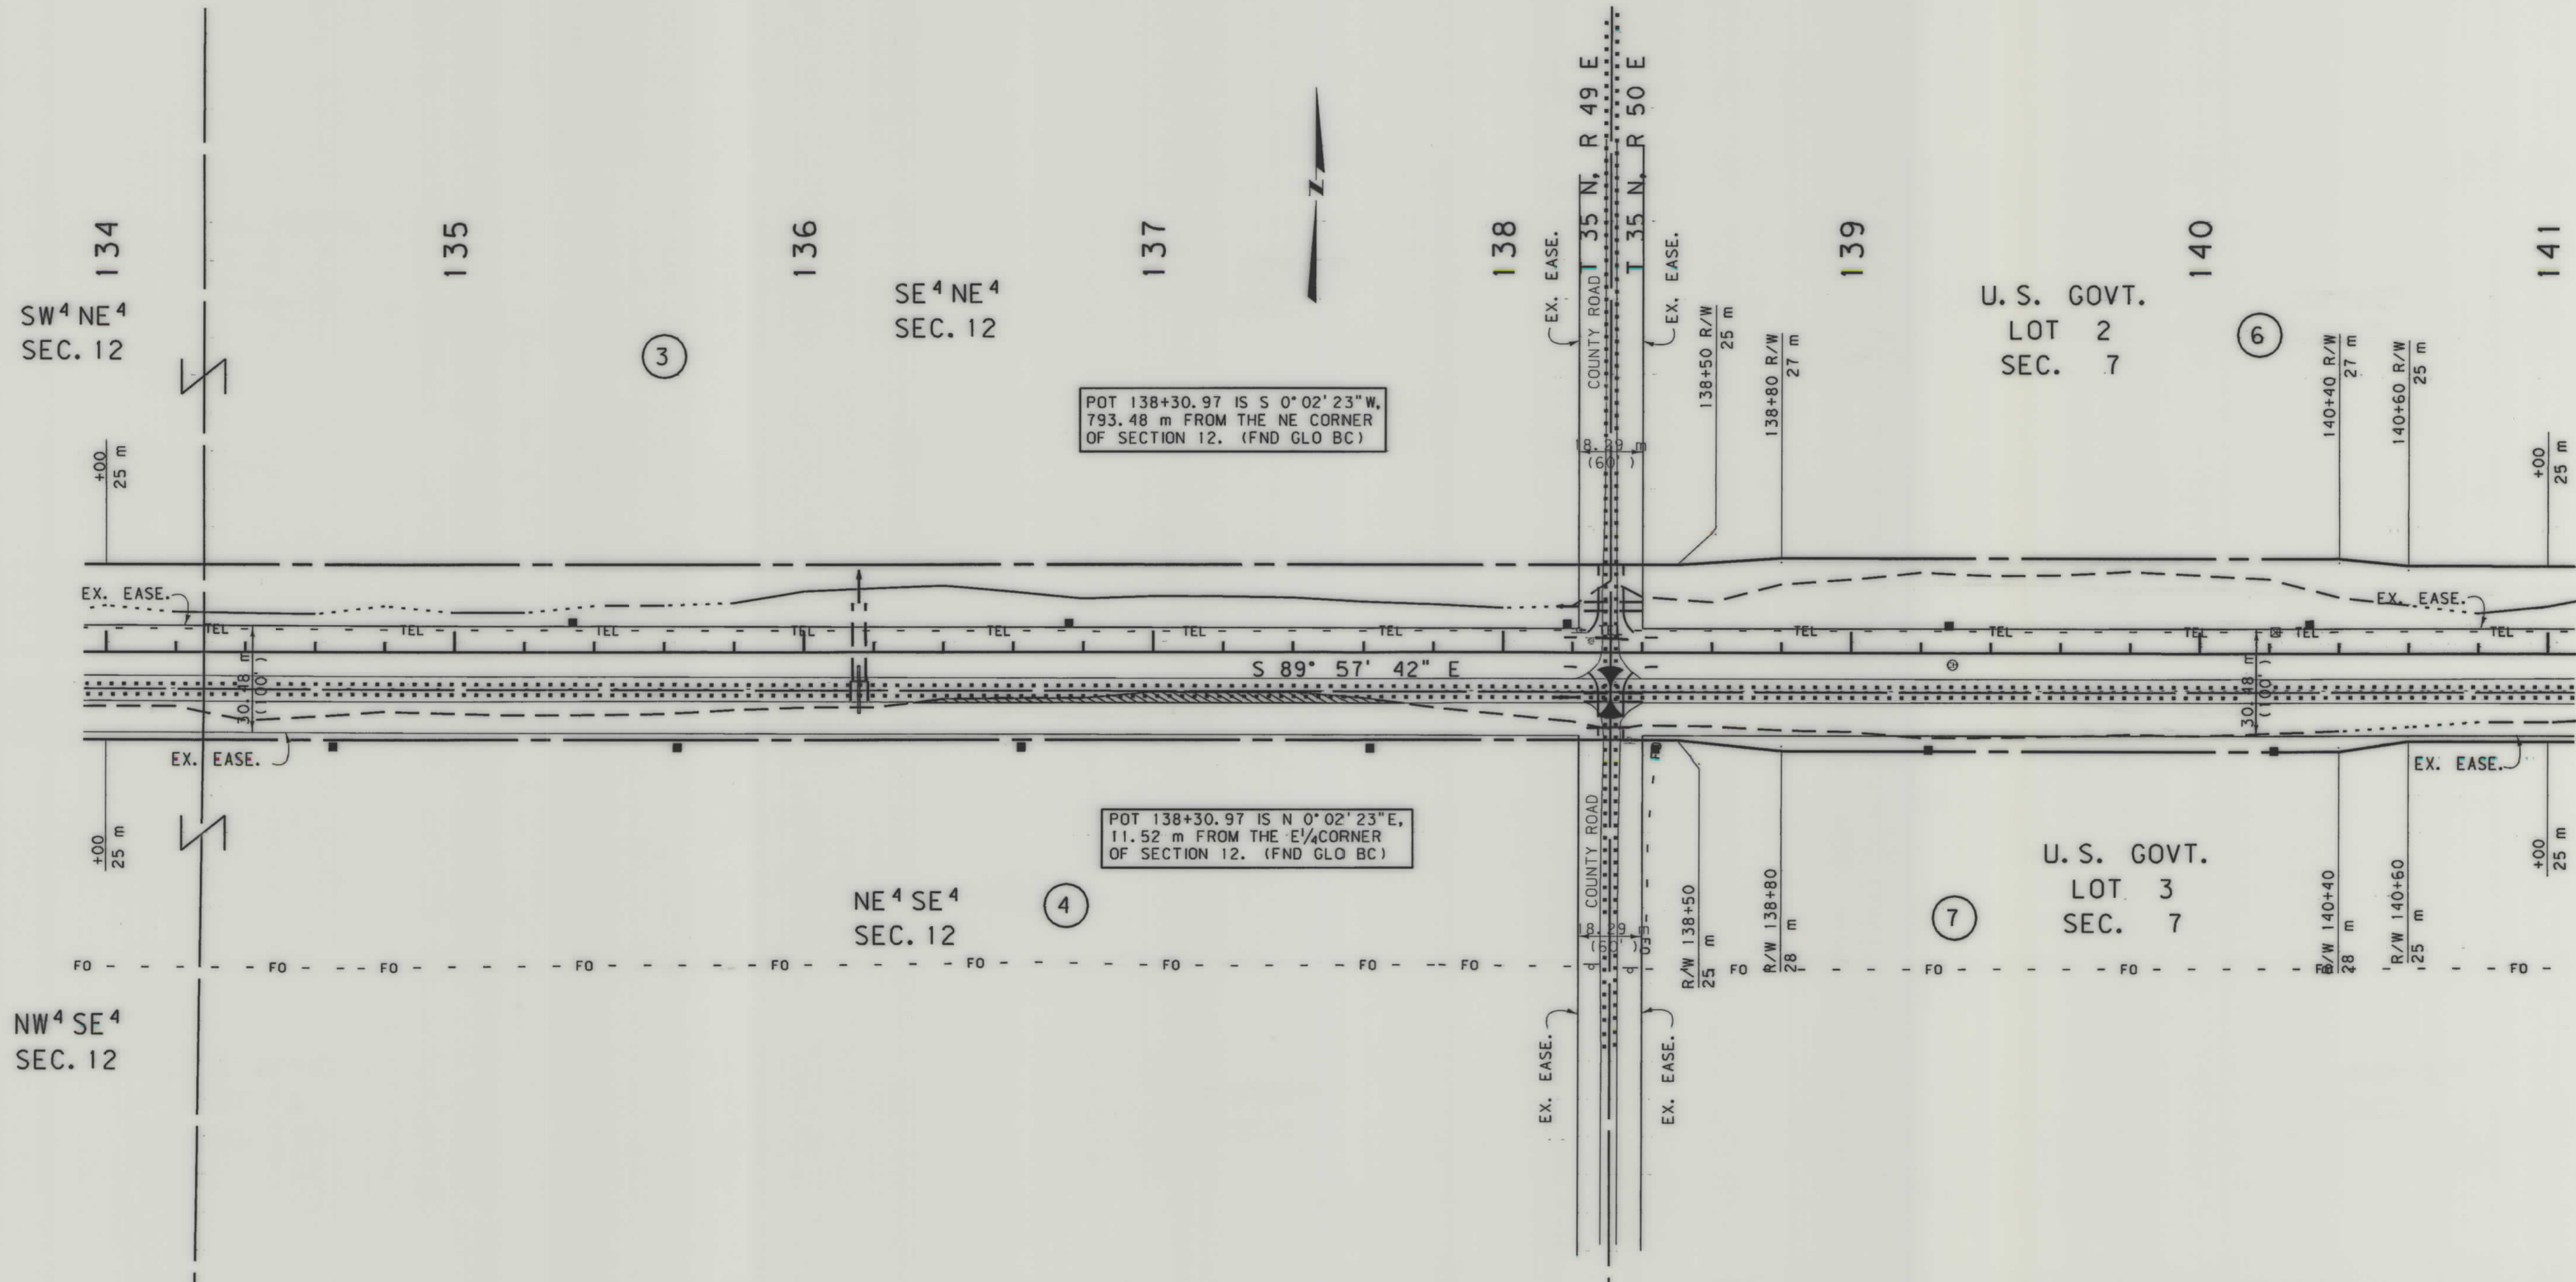

- NOTES: 1. ALL MEASUREMENTS ARE METRIC EXCEPT AS NOTED
2. THE PROPOSED R/W LINE WHERE A SPIRAL CURVE TRANSITION IS USED IS A CHORD RATHER THAN A CONCENTRIC CURVE.
3. THE ENGLISH AREAS ARE FOR INFORMATIONAL PURPOSES ONLY.
4. ALL STATIONS AND OFFSETS FOR R/W BREAKS ARE IN REFERENCE TO THE R/W BASELINE.

BACKSLOPE LIMITS INCLUDE ROUNDING	TOP OF CUT
CONSTRUCTION LIMITS:	CUT SECTION
	TOE OF FILL
FHWA/DOT APPROVAL	4-18-00, 6-12-01 ACO
MAP REVISED	


MONTANA
DEPARTMENT OF TRANSPORTATION

RIGHT OF WAY PLAN
DANIELS COUNTY
SCALE 1:1000

0 50M 100M

SEE SHEET NO. 2 FOR OWNERSHIP NAMES, ADDRESSES, AREAS, ETC.

STATE	RIGHT OF WAY ID.	SHEET NO.	TOTAL SHEETS
MONTANA	STPP 22-1(8)8	6	19
PROJECT NUMBER 2023-008			
FLAXVILLE - E & W			

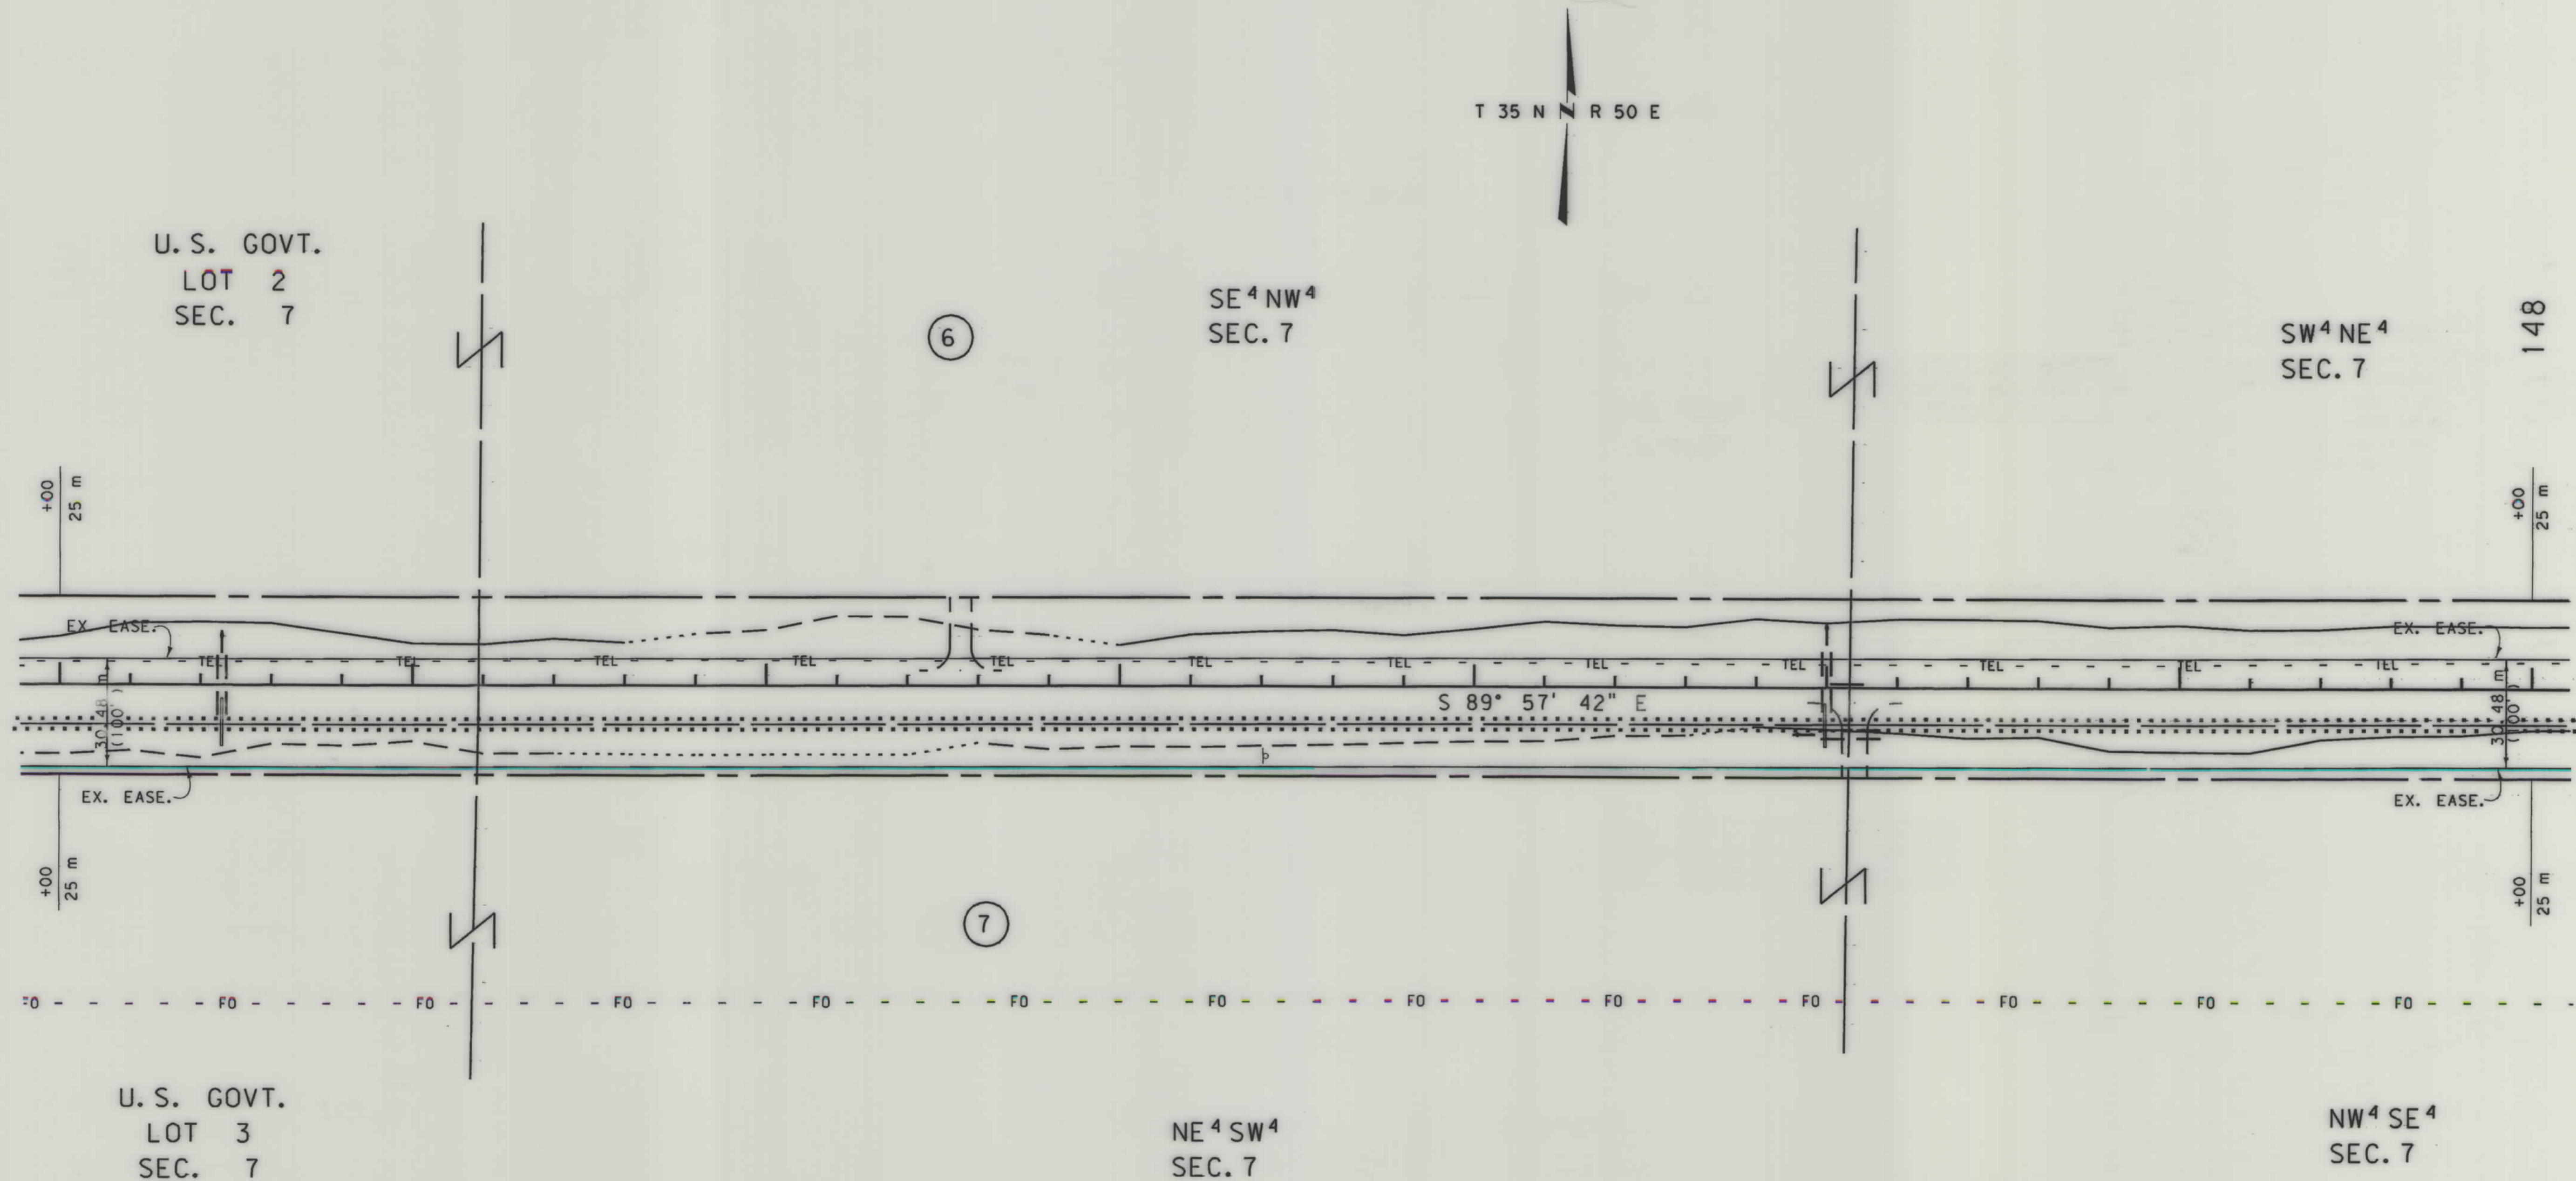


- NOTES: 1. ALL MEASUREMENTS ARE METRIC EXCEPT AS NOTED
2. THE PROPOSED R/W LINE WHERE A SPIRAL CURVE TRANSITION IS USED IS A CHORD RATHER THAN A CONCENTRIC CURVE.
3. THE ENGLISH AREAS ARE FOR INFORMATIONAL PURPOSES ONLY.
4. ALL STATIONS AND OFFSETS FOR R/W BREAKS ARE IN REFERENCE TO THE R/W BASELINE.

BACKSLOPE LIMITS INCLUDE ROUNDING	TOP OF CUT
CONSTRUCTION LIMITS:	CUT SECTION
	TOE OF FILL
FHWA/DOT APPROVAL	4-18-00, 6-12-01 AGO
MAP REVISED	

MONTANA
DEPARTMENT OF TRANSPORTATION
RIGHT OF WAY PLAN
DANIELS COUNTY
SCALE 1"=1000
0 50M 100M

SEE SHEET NO. 2 FOR OWNERSHIP NAMES, ADDRESSES, AREAS, ETC.

STATE	RIGHT OF WAY ID.	SHEET TOTAL	
		NO.	SHEETS
MONTANA	STPP 22-1 (8)8	7	19
PROJECT NUMBER 2023-008			
FLAXVILLE - E & W			

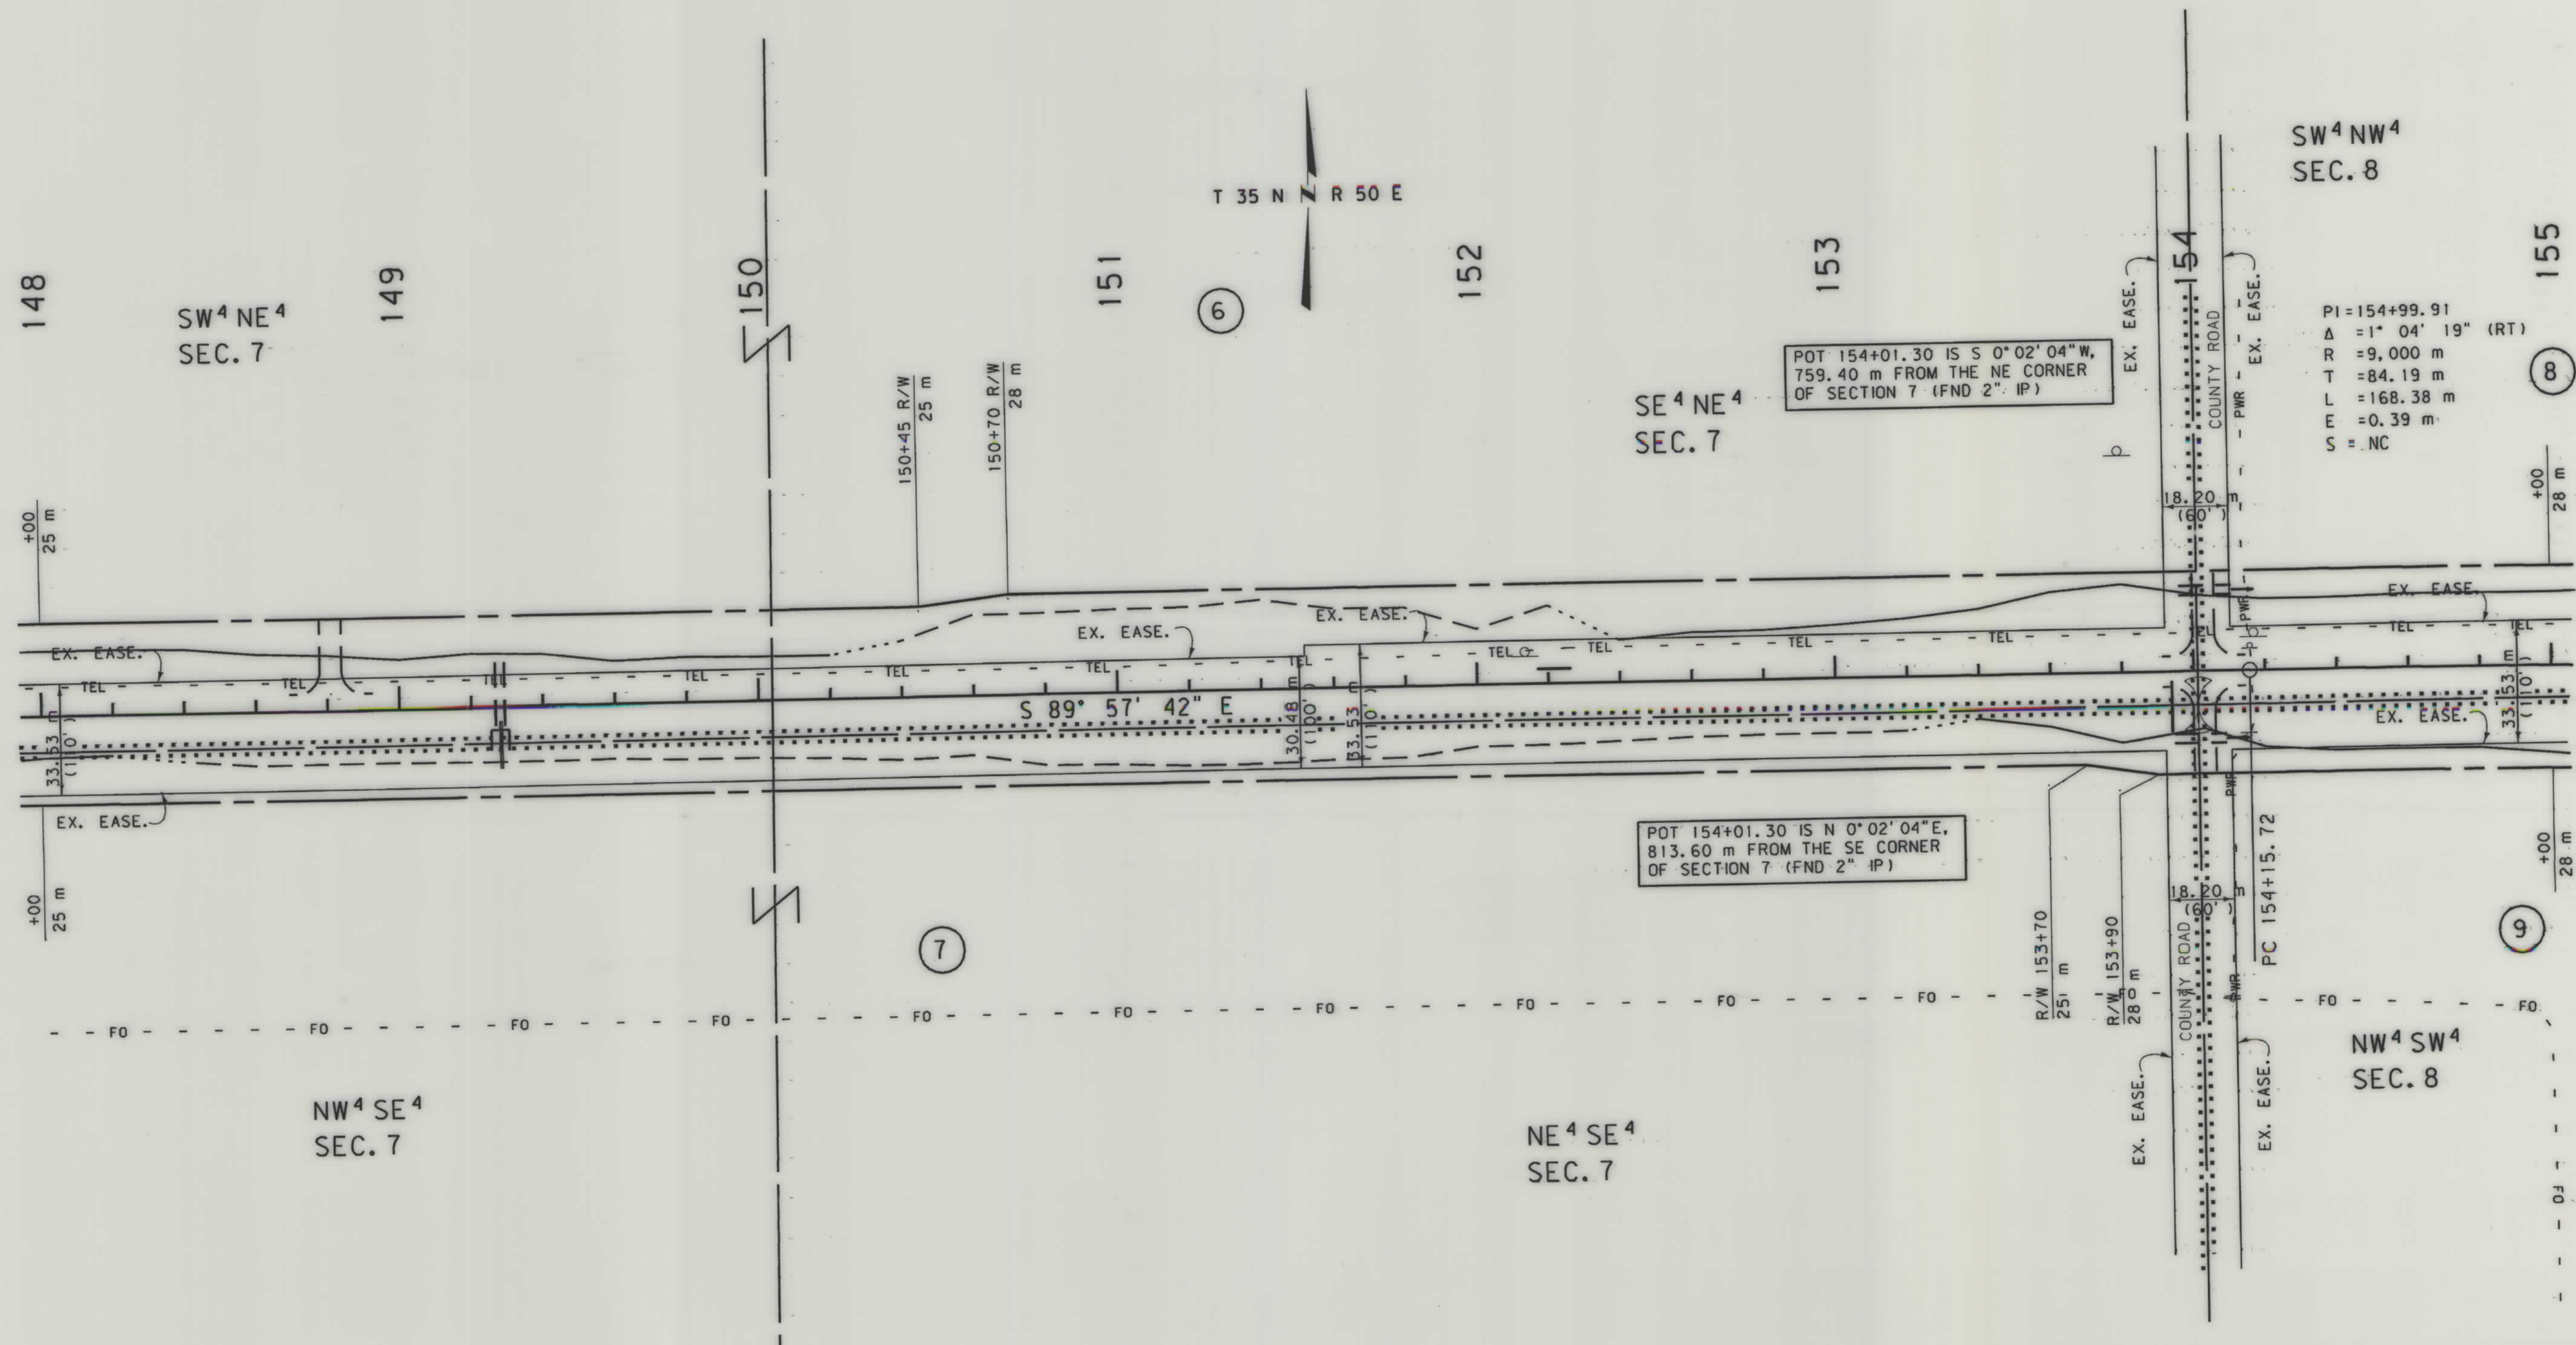


- NOTES: 1. ALL MEASUREMENTS ARE METRIC EXCEPT AS NOTED
2. THE PROPOSED R/W LINE WHERE A SPIRAL CURVE TRANSITION IS USED IS A CHORD RATHER THAN A CONCENTRIC CURVE.
3. THE ENGLISH AREAS ARE FOR INFORMATIONAL PURPOSES ONLY.
4. ALL STATIONS AND OFFSETS FOR R/W BREAKS ARE IN REFERENCE TO THE R/W BASELINE.

BACKSLOPE LIMITS INCLUDE ROUNDING	CONSTRUCTION LIMITS:
FHWA/DOT APPROVAL	4-18-00, 6-12-01, ACO
MAP REVISED	

MONTANA
DEPARTMENT OF TRANSPORTATION
RIGHT OF WAY PLAN
DANIELS COUNTY
SCALE 1:1000

SEE SHEET NO. 2 FOR OWNERSHIP NAMES, ADDRESSES, AREAS, ETC.

STATE	RIGHT OF WAY ID.	SHEET NO.	TOTAL SHEETS
MONTANA	STPP 22-1(8)8	8	19
PROJECT NUMBER 2023-008			
FLAXVILLE - E & W			

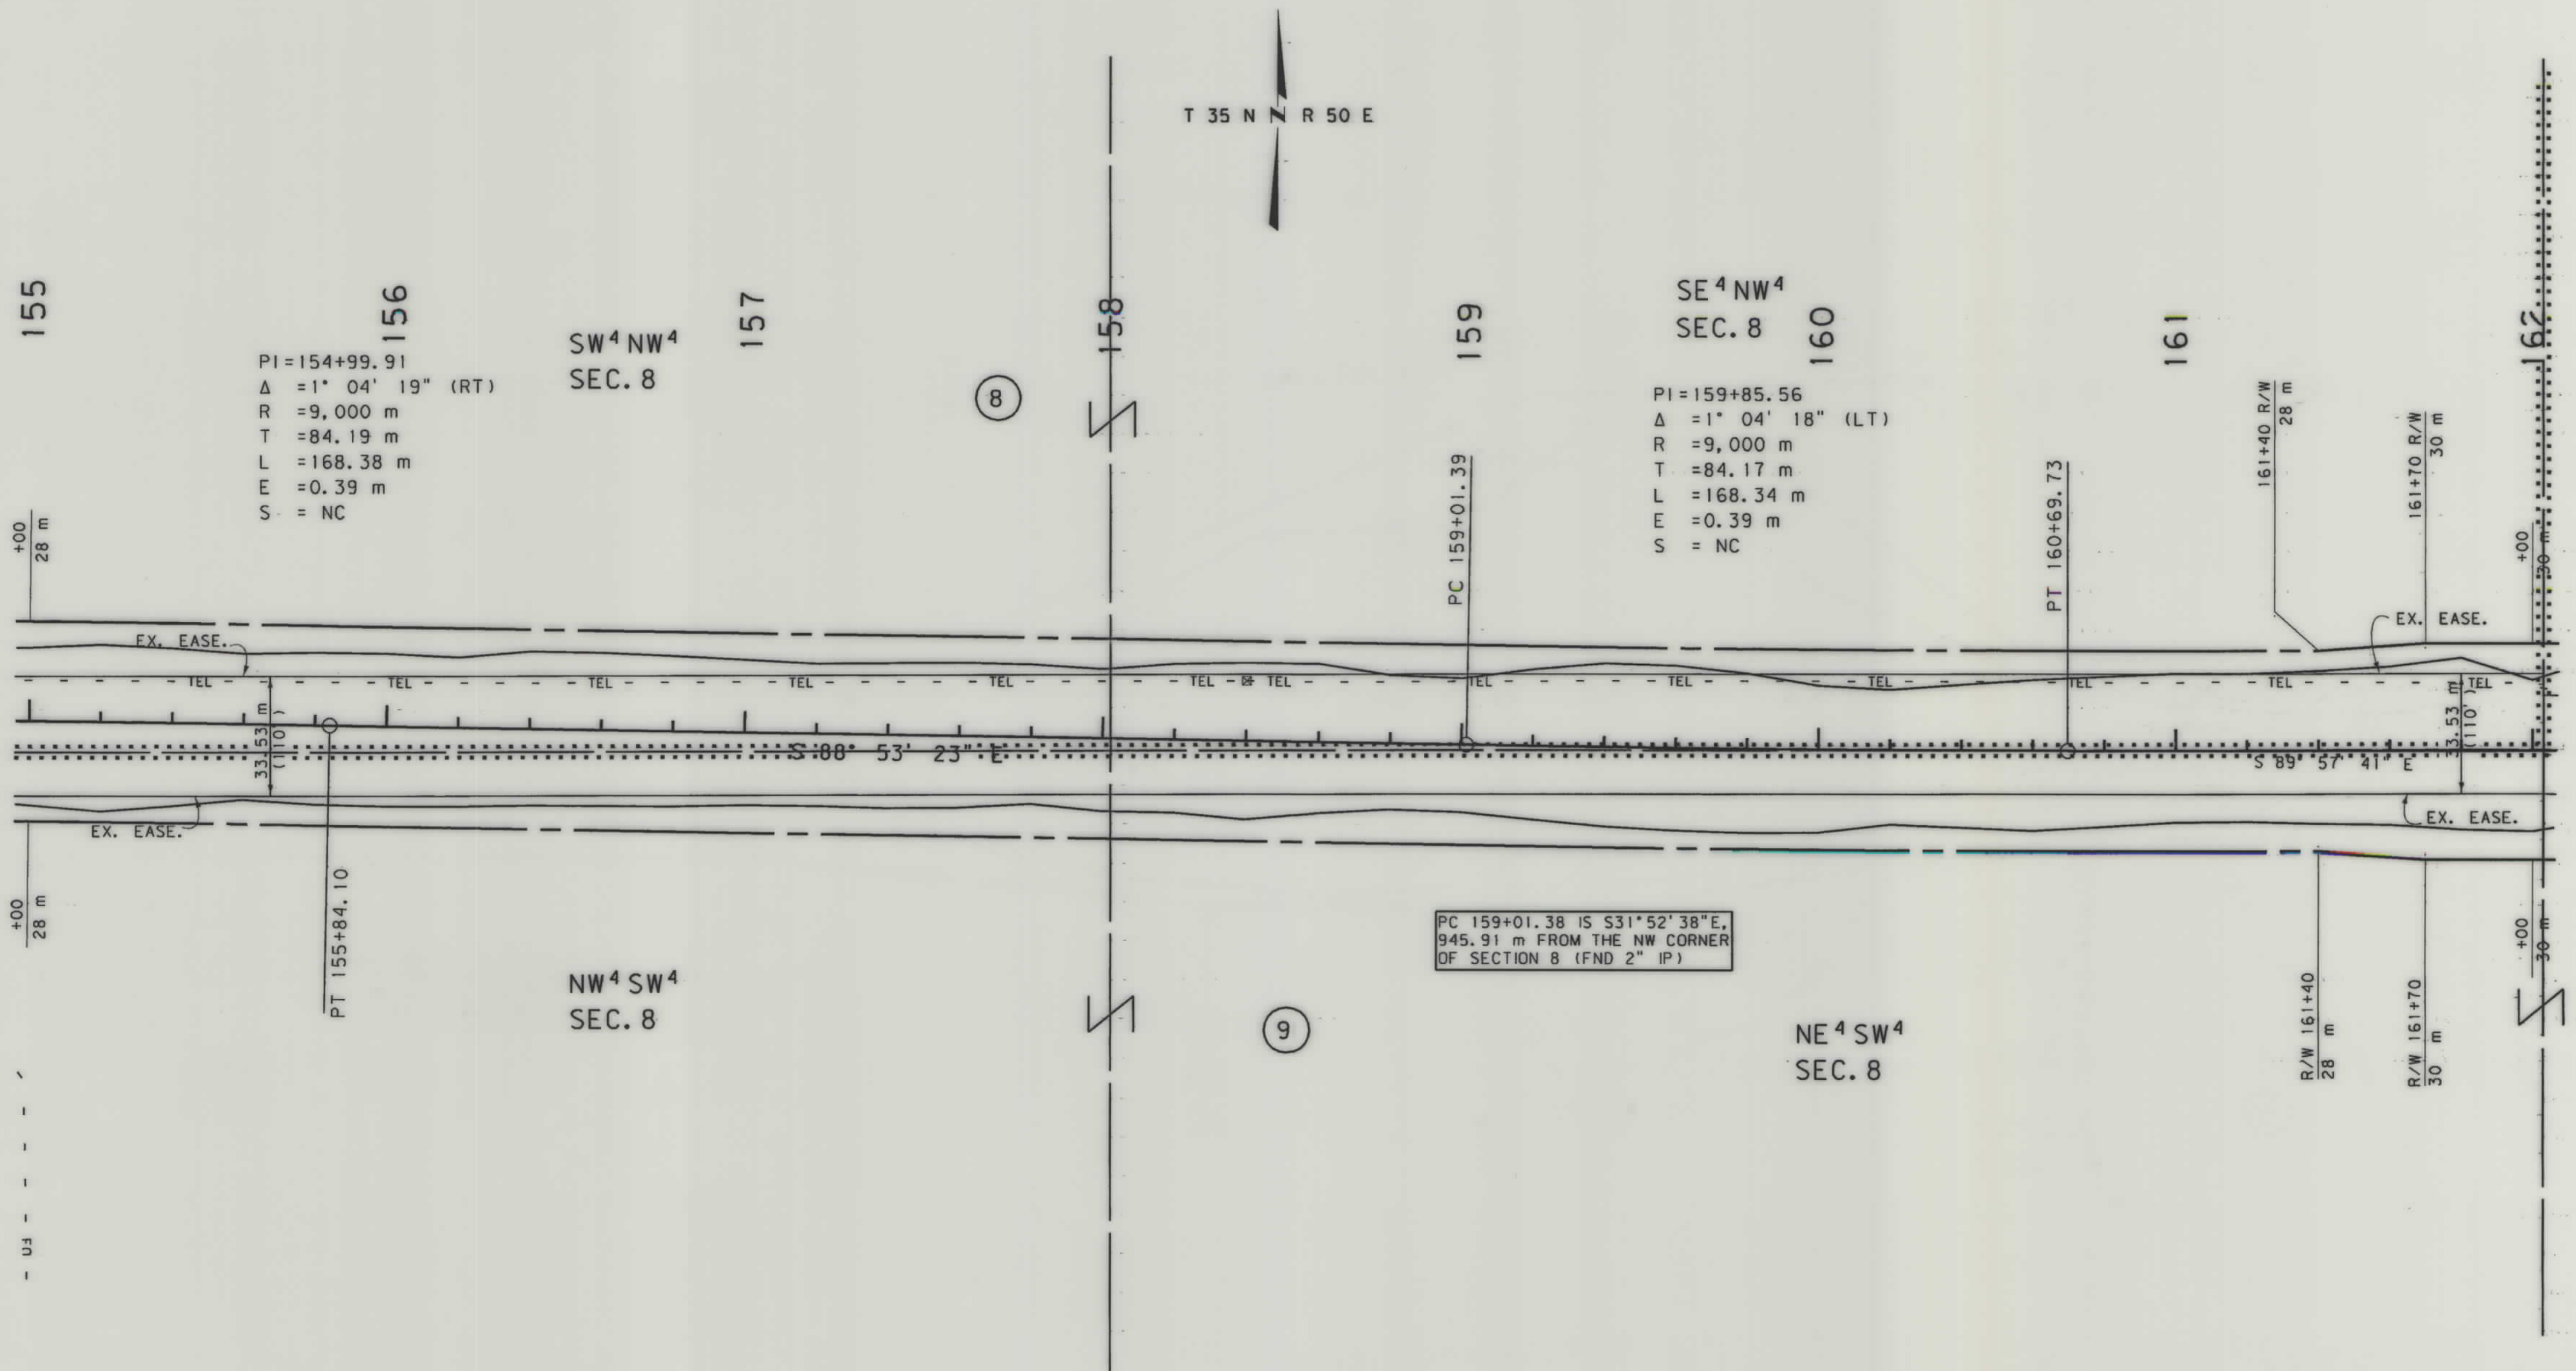


- NOTES: 1. ALL MEASUREMENTS ARE METRIC EXCEPT AS NOTED
2. THE PROPOSED R/W LINE WHERE A SPIRAL CURVE TRANSITION IS USED IS A CHORD RATHER THAN A CONCENTRIC CURVE.
3. THE ENGLISH AREAS ARE FOR INFORMATIONAL PURPOSES ONLY.
4. ALL STATIONS AND OFFSETS FOR R/W BREAKS ARE IN REFERENCE TO THE R/W BASELINE.

BACKSLOPE LIMITS INCLUDE ROUNDING	CUT SECTION
CONSTRUCTION LIMITS:	TOE OF CUT
	TOE OF FILL
FHWA/DOT APPROVAL	4-18-00, 6-12-01, ACO
MAP REVISED	

MONTANA
DEPARTMENT OF TRANSPORTATION
RIGHT OF WAY PLAN
DANIELS COUNTY
SCALE 1:1000
0 50M 100M

SEE SHEET NO. 2 FOR OWNERSHIP NAMES, ADDRESSES, AREAS, ETC.

STATE	RIGHT OF WAY ID.	SHEET	TOTAL
		NO.	SHEETS
MONTANA	STPP 22-1(8)8	9	19
PROJECT NUMBER 2023-008			
FLAXVILLE - E & W			

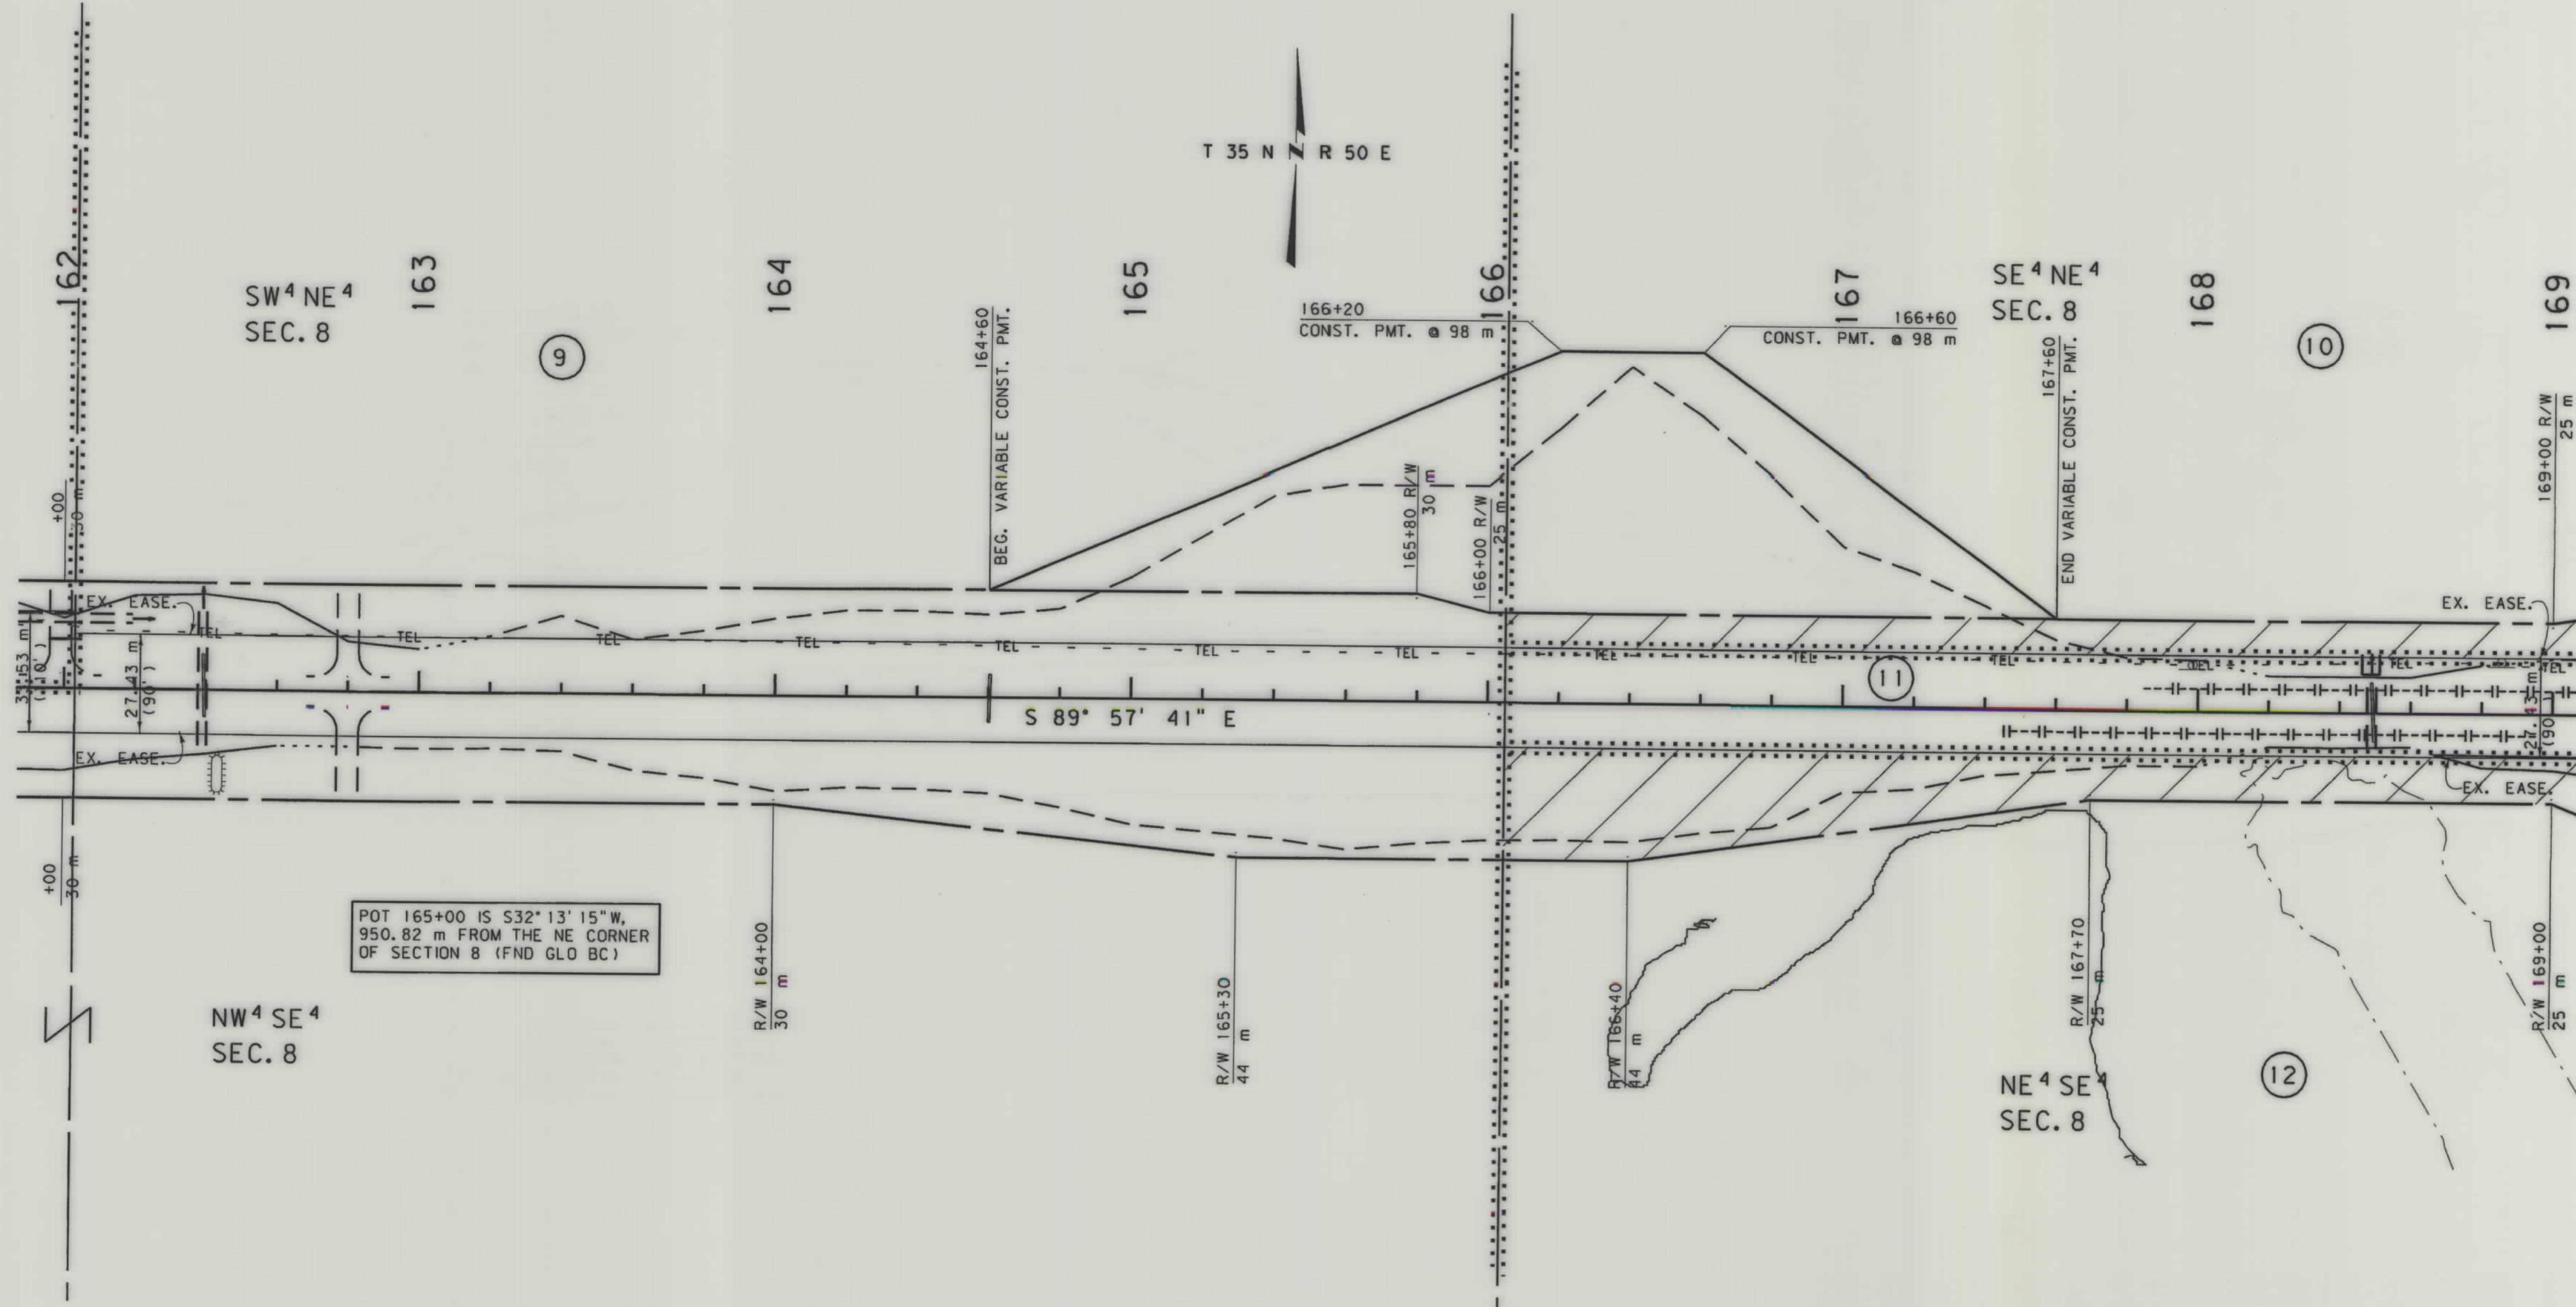

- NOTES: 1. ALL MEASUREMENTS ARE METRIC EXCEPT AS NOTED
2. THE PROPOSED R/W LINE WHERE A SPIRAL CURVE TRANSITION IS USED IS A CHORD RATHER THAN A CONCENTRIC CURVE.
3. THE ENGLISH AREAS ARE FOR INFORMATIONAL PURPOSES ONLY.
4. ALL STATIONS AND OFFSETS FOR R/W BREAKS ARE IN REFERENCE TO THE R/W BASELINE.

BACKSLOPE LIMITS INCLUDE ROUNDING	
CONSTRUCTION LIMITS:	
FHWA/DOT APPROVAL	4-18-00, 6-12-01 ACO
MAP REVISED	3-03-01


MONTANA
DEPARTMENT OF TRANSPORTATION

RIGHT OF WAY PLAN
DANIELS COUNTY
SCALE 1:1000

0 50M 100M

SEE SHEET NO. 2 FOR OWNERSHIP NAMES, ADDRESSES, AREAS, ETC.

STATE	RIGHT OF WAY ID.	SHEET NO.	TOTAL SHEETS
MONTANA	STPP 22-1(8)8	10	19
PROJECT NUMBER 2023-008			
FLAXVILLE - E & W			

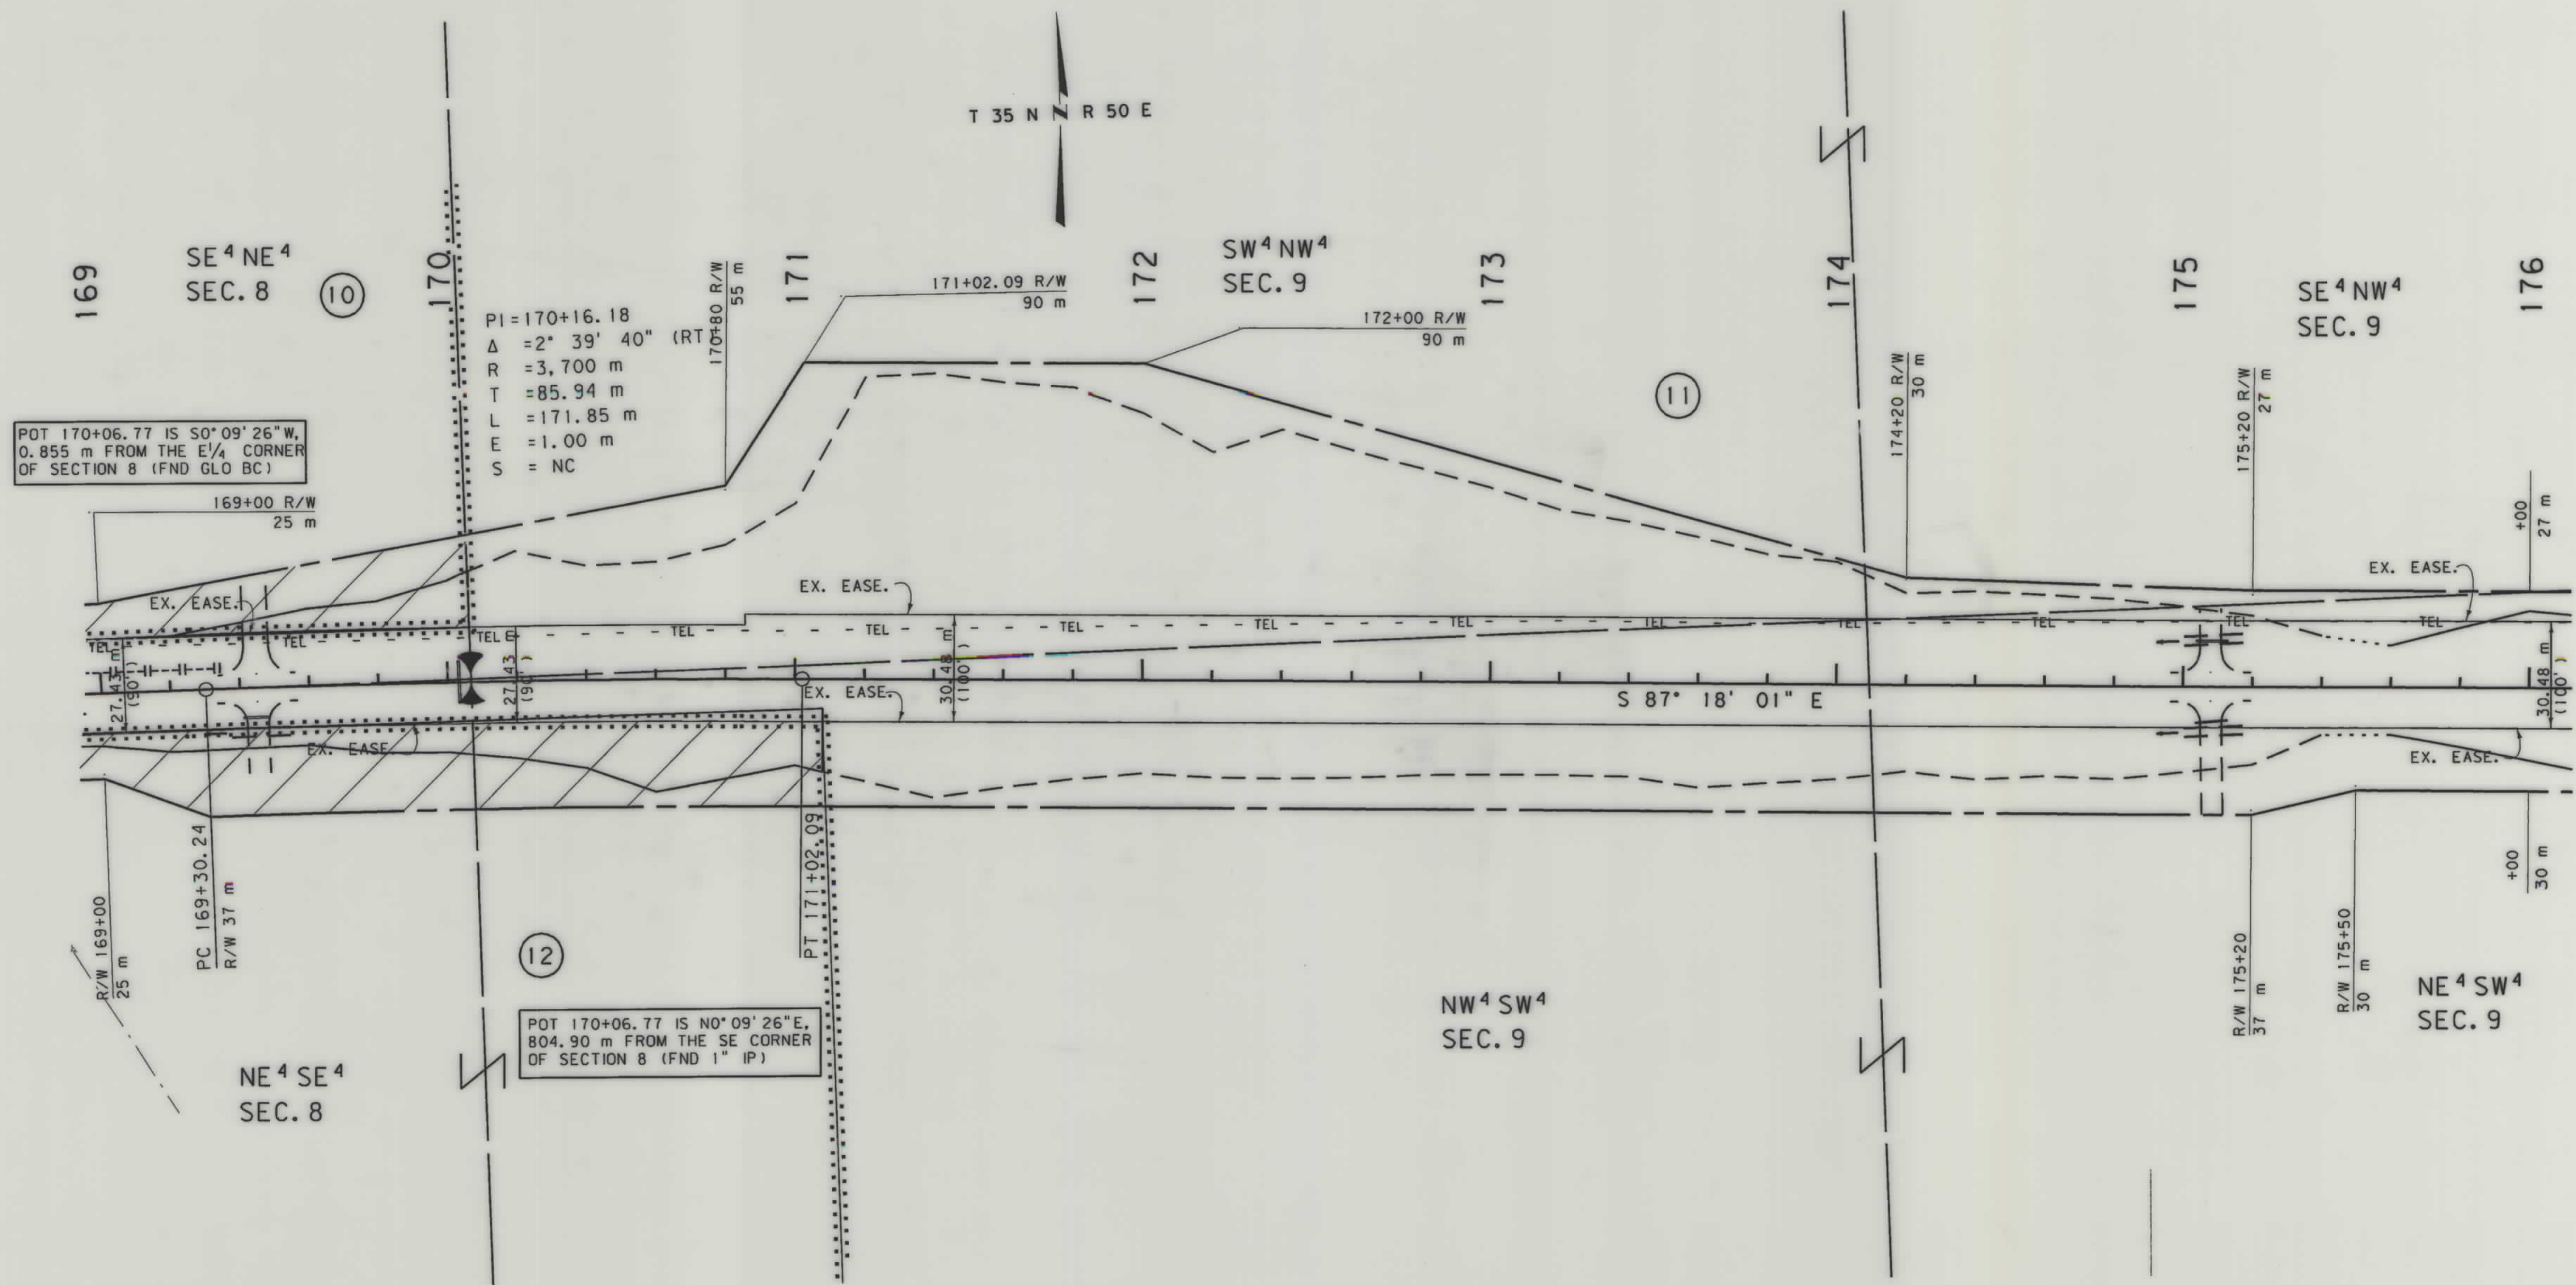


- NOTES: 1. ALL MEASUREMENTS ARE METRIC EXCEPT AS NOTED
2. THE PROPOSED R/W LINE WHERE A SPIRAL CURVE TRANSITION IS USED IS A CHORD RATHER THAN A CONCENTRIC CURVE.
3. THE ENGLISH AREAS ARE FOR INFORMATIONAL PURPOSES ONLY.
4. ALL STATIONS AND OFFSETS FOR R/W BREAKS ARE IN REFERENCE TO THE R/W BASELINE.

BACKSLOPE LIMITS INCLUDE ROUNDING
CONSTRUCTION LIMITS:
CUT SECTION
TOE OF FILL
FHWA/DOT APPROVAL 4-18-00, 6-12-01 AGO
MAP REVISED

MONTANA
DEPARTMENT OF TRANSPORTATION
RIGHT OF WAY PLAN
DANIELS COUNTY
SCALE 1:1000
0 50M 100M

SEE SHEET NO. 2 FOR OWNERSHIP NAMES, ADDRESSES, AREAS, ETC.


STATE	RIGHT OF WAY ID.	SHEET NO.	TOTAL SHEETS
MONTANA	STPP 22-1(8)8	11	19
PROJECT NUMBER 2023-008			
FLAXVILLE - E & W			

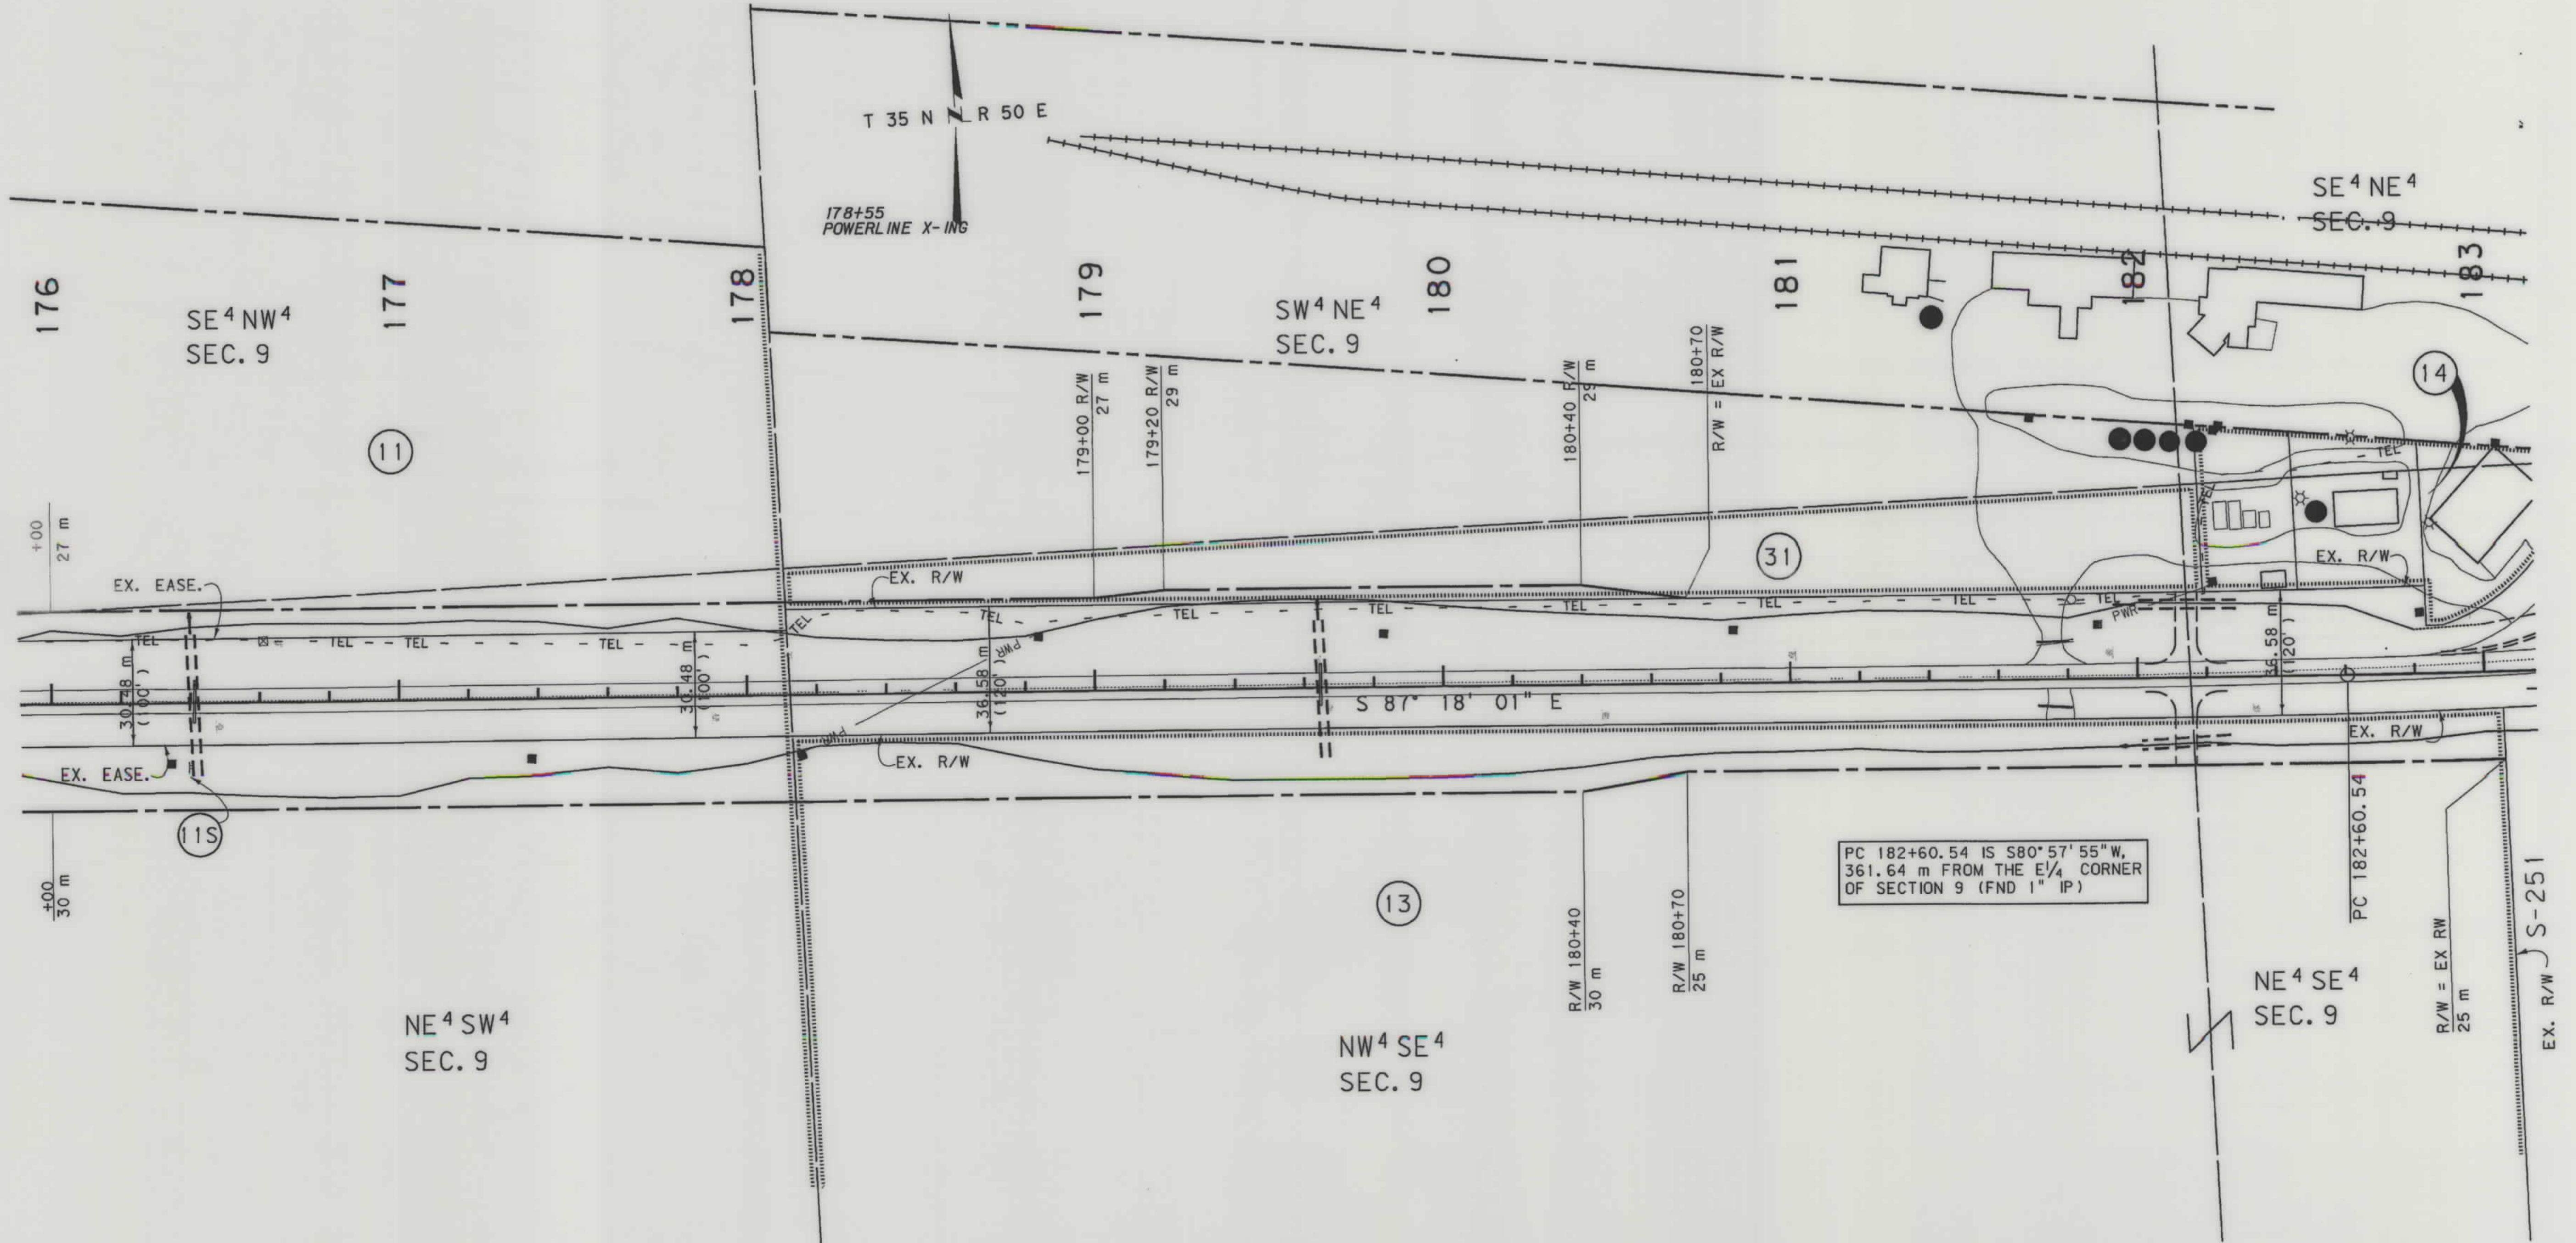

- NOTES: 1. ALL MEASUREMENTS ARE METRIC EXCEPT AS NOTED
2. THE PROPOSED R/W LINE WHERE A SPIRAL CURVE TRANSITION IS USED IS A CHORD RATHER THAN A CONCENTRIC CURVE.
3. THE ENGLISH AREAS ARE FOR INFORMATIONAL PURPOSES ONLY.
4. ALL STATIONS AND OFFSETS FOR R/W BREAKS ARE IN REFERENCE TO THE R/W BASELINE.

BACKSLOPE LIMITS INCLUDE ROUNDING	CONSTRUCTION LIMITS:
FHWA/DOT APPROVAL	4-18-00, 6-12-01 ACD
MAP REVISED	7-20-01 10-25-01

MONTANA
DEPARTMENT OF TRANSPORTATION
RIGHT OF WAY PLAN
DANIELS COUNTY
SCALE 1:1000

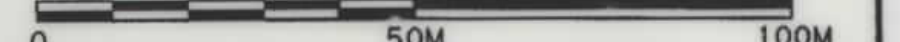


2023\ro\2023pl4.pdg
MONTANA DEPARTMENT OF TRANSPORTATION

RDROW

2023\ro\2023pl4.pdg
10/26/01
10:16:08 AM
N 3 U0250

SEE SHEET NO. 2 FOR OWNERSHIP NAMES, ADDRESSES, AREAS, ETC.

STATE	RIGHT OF WAY ID.	SHEET NO.	TOTAL SHEETS
MONTANA	STPP 22-1(8)8	12	19
PROJECT NUMBER 2023-008			
FLAXVILLE - E & W			

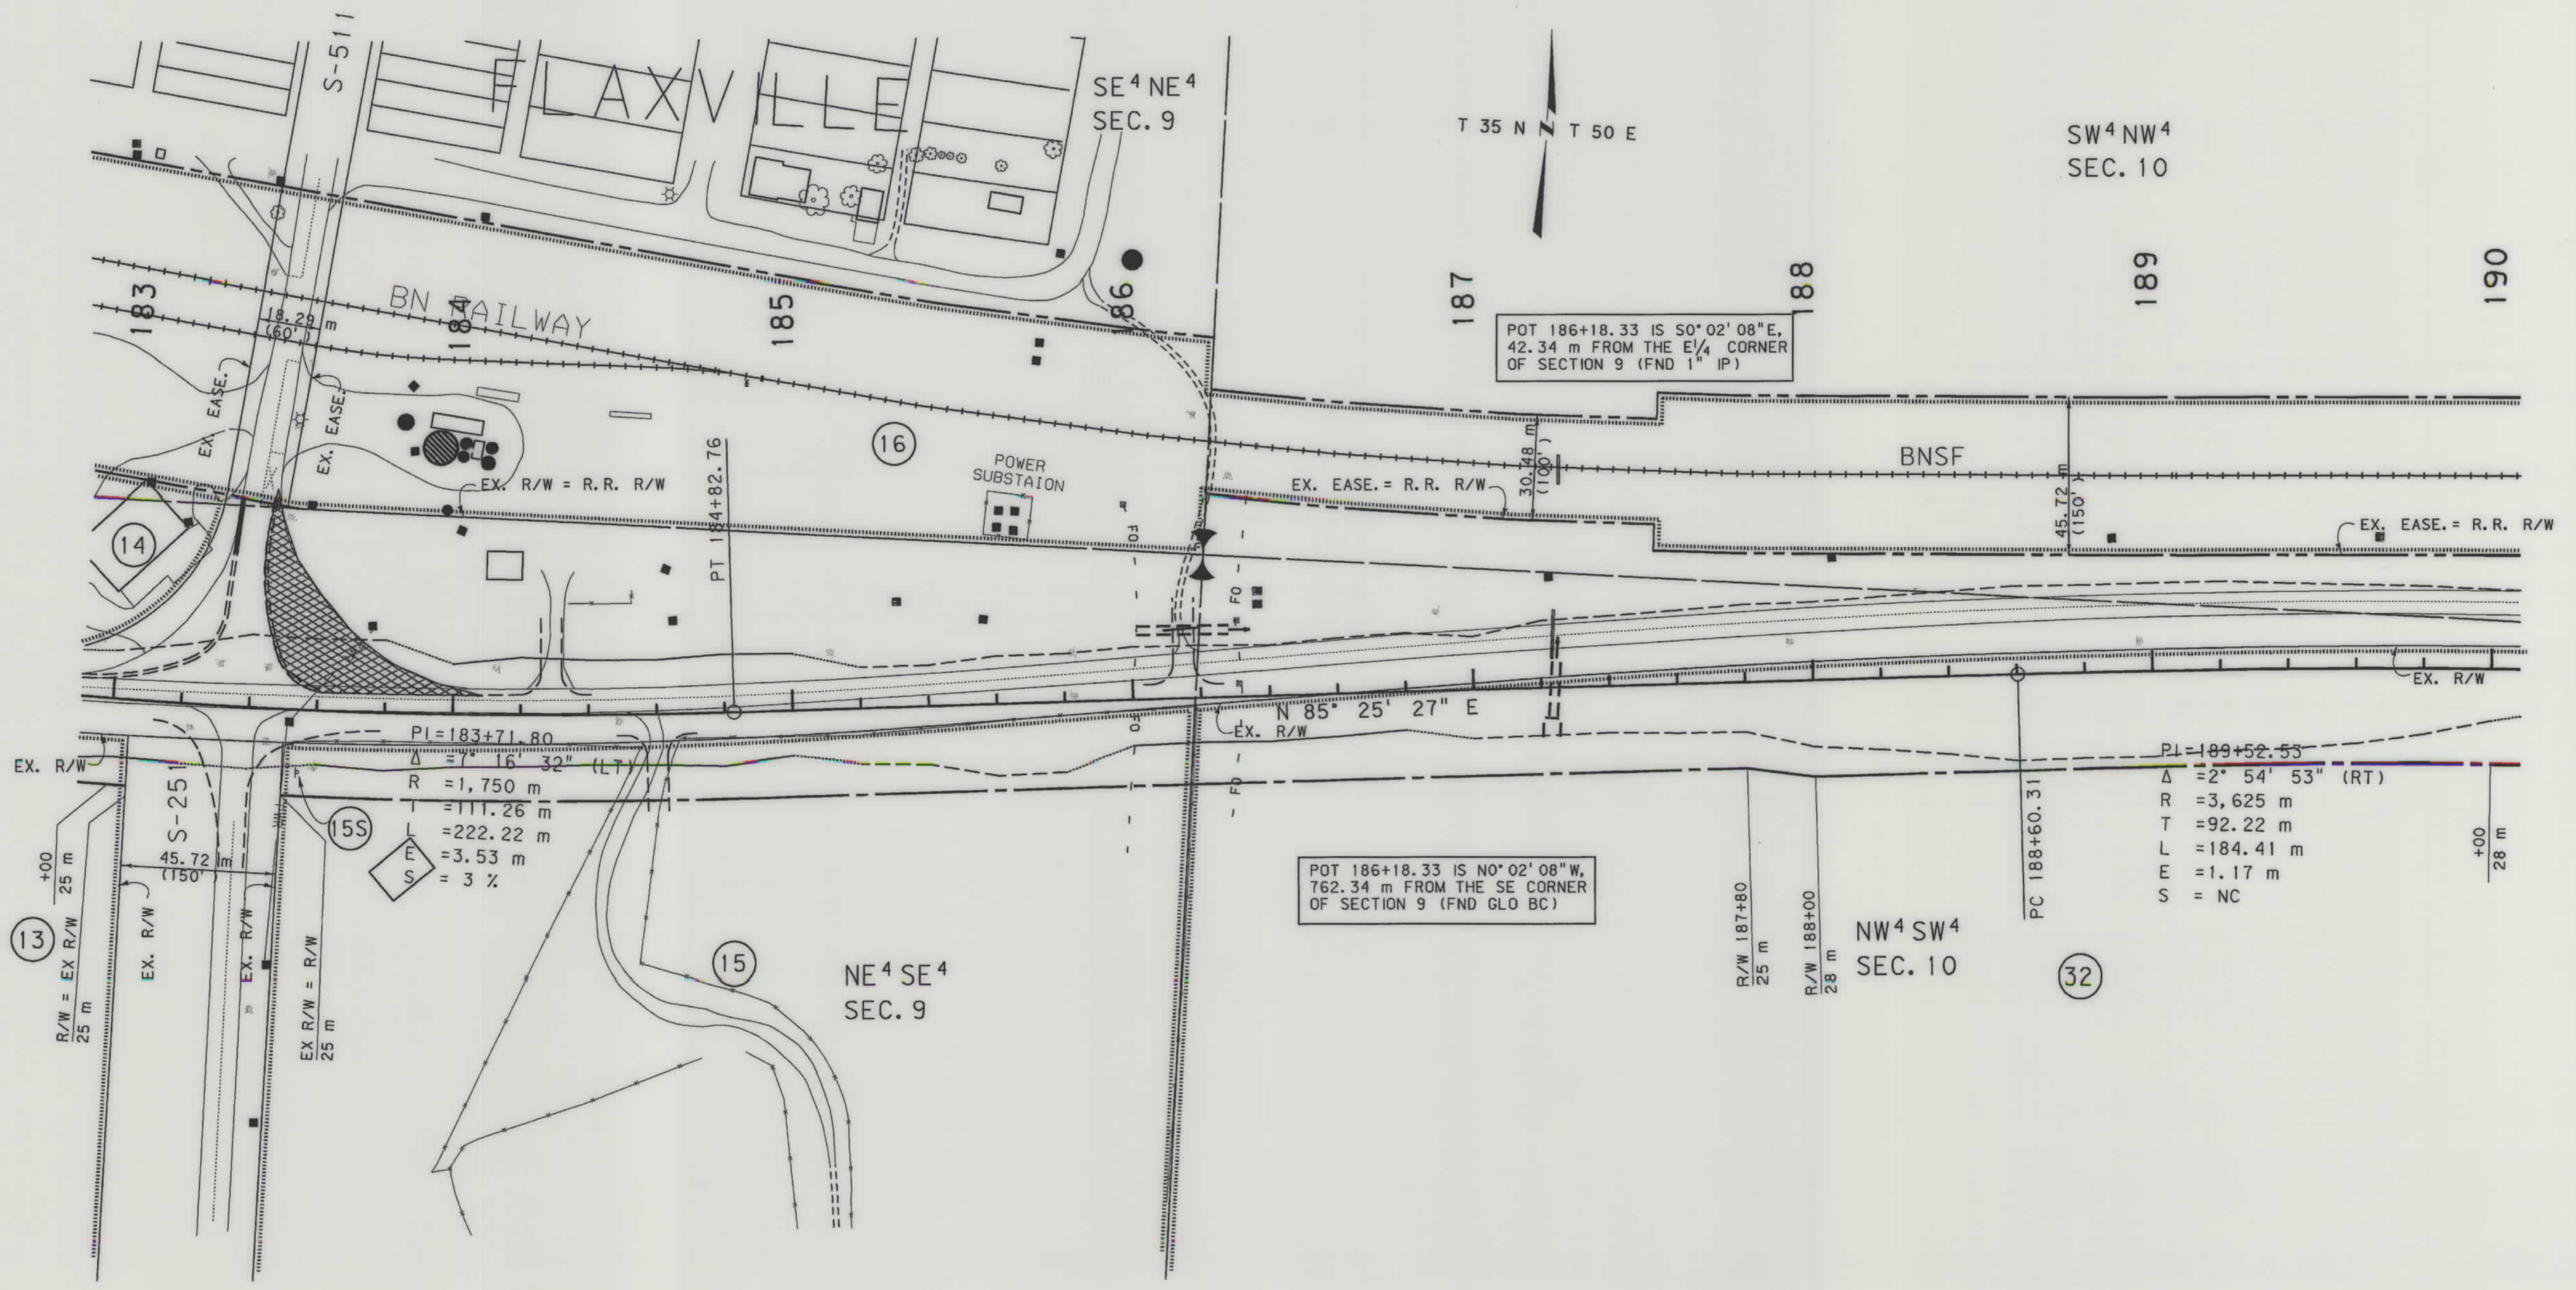


- NOTES: 1. ALL MEASUREMENTS ARE METRIC EXCEPT AS NOTED
2. THE PROPOSED R/W LINE WHERE A SPIRAL CURVE TRANSITION IS USED IS A CHORD RATHER THAN A CONCENTRIC CURVE.
3. THE ENGLISH AREAS ARE FOR INFORMATIONAL PURPOSES ONLY.
4. ALL STATIONS AND OFFSETS FOR R/W BREAKS ARE IN REFERENCE TO THE R/W BASELINE.

BACKSLOPE LIMITS INCLUDE ROUNDING
CONSTRUCTION LIMITS: CUT SECTION TOE OF FILL
FHWA/DOT APPROVAL 4-18-00, 6-12-01 ACO
MAP REVISED 7-20-01 10-25-01

MONTANA
DEPARTMENT OF TRANSPORTATION
RIGHT OF WAY PLAN
DANIELS COUNTY
SCALE 1:1000
50M 100M

SEE SHEET NO. 2 FOR OWNERSHIP NAMES, ADDRESSES, AREAS, ETC.

STATE	RIGHT OF WAY ID.	SHEET NO.	TOTAL SHEETS
MONTANA	STPP 22-1(8)8	15	19
PROJECT NUMBER 2023-008			
FLAXVILLE - E & W			

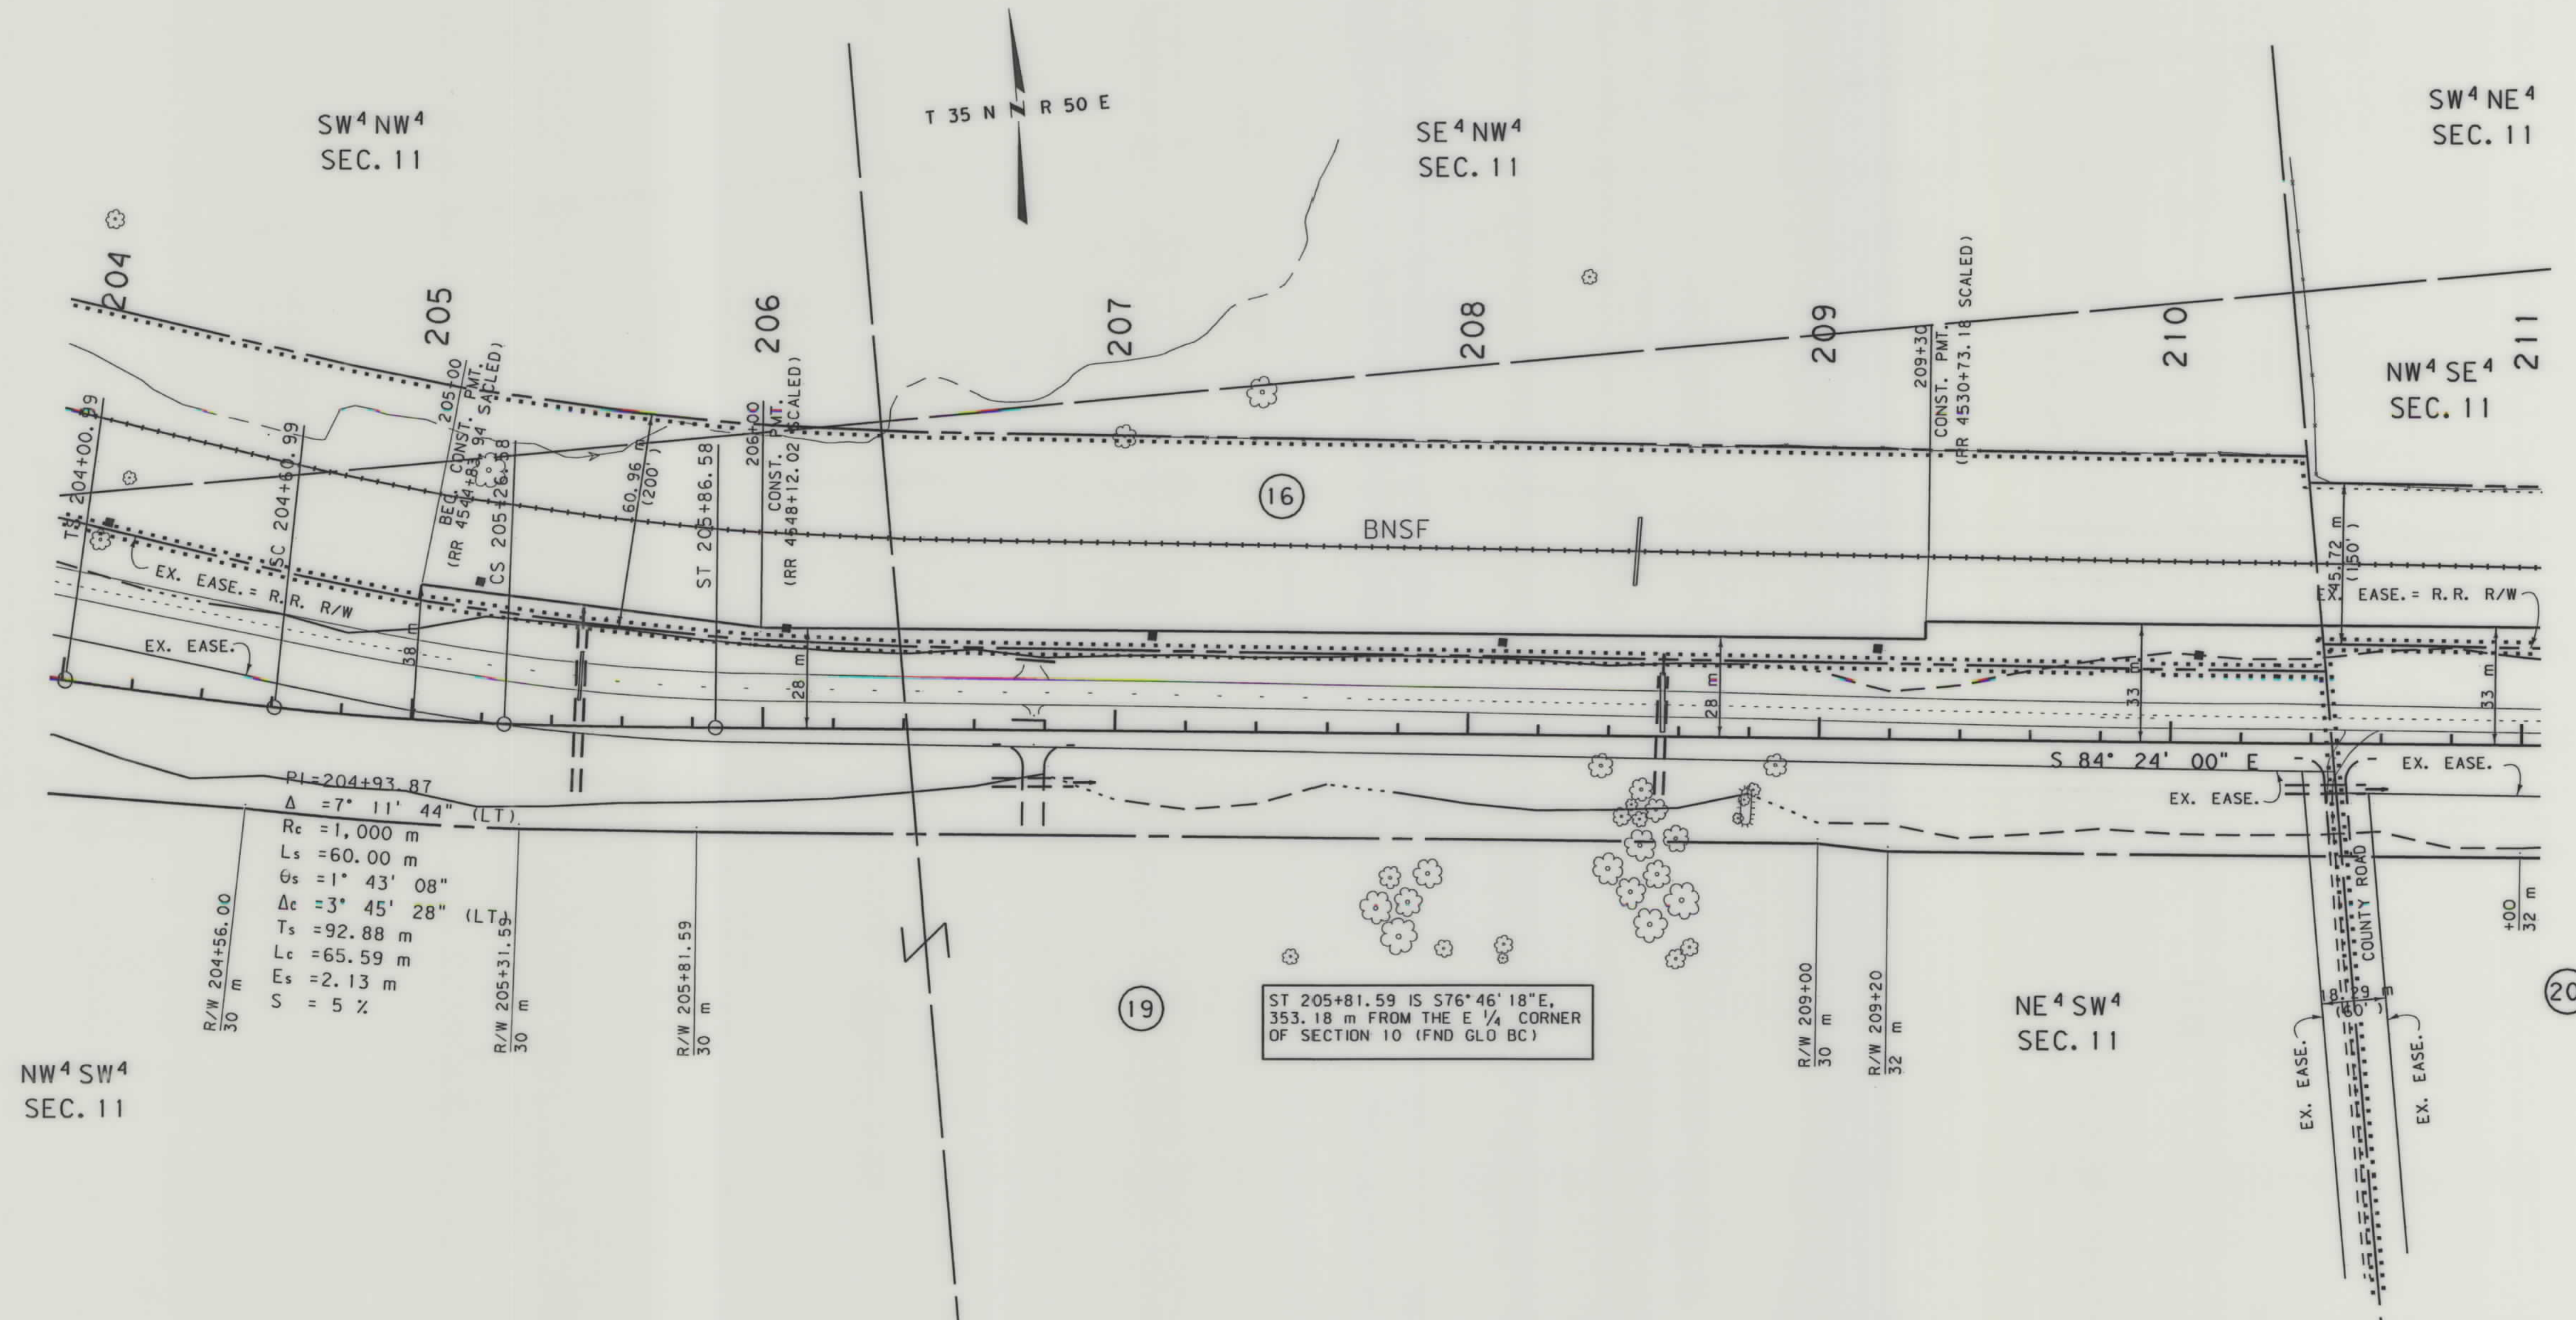

- NOTES: 1. ALL MEASUREMENTS ARE METRIC EXCEPT AS NOTED
2. THE PROPOSED R/W LINE WHERE A SPIRAL CURVE TRANSITION IS USED IS A CHORD RATHER THAN A CONCENTRIC CURVE.
3. THE ENGLISH AREAS ARE FOR INFORMATIONAL PURPOSES ONLY.
4. ALL STATIONS AND OFFSETS FOR R/W BREAKS ARE IN REFERENCE TO THE R/W BASELINE.

BACKSLOPE LIMITS INCLUDE ROUNDING
CONSTRUCTION LIMITS: CUT SECTION TOE OF FILL
FHWA/DOT APPROVAL 4-18-00, 6-12-01 ACO
MAP REVISED 7-20-01

MONTANA DEPARTMENT OF TRANSPORTATION

RIGHT OF WAY PLAN


DANIELS COUNTY

SCALE 1:1000

0 50M 100M



SEE SHEET NO. 2 FOR OWNERSHIP NAMES, ADDRESSES, AREAS, ETC.

STATE	RIGHT OF WAY ID.	SHEET NO.	TOTAL SHEETS
MONTANA	STPP 22-1(8)8	16	19
PROJECT NUMBER 2023-008			
FLAXVILLE - E & W			

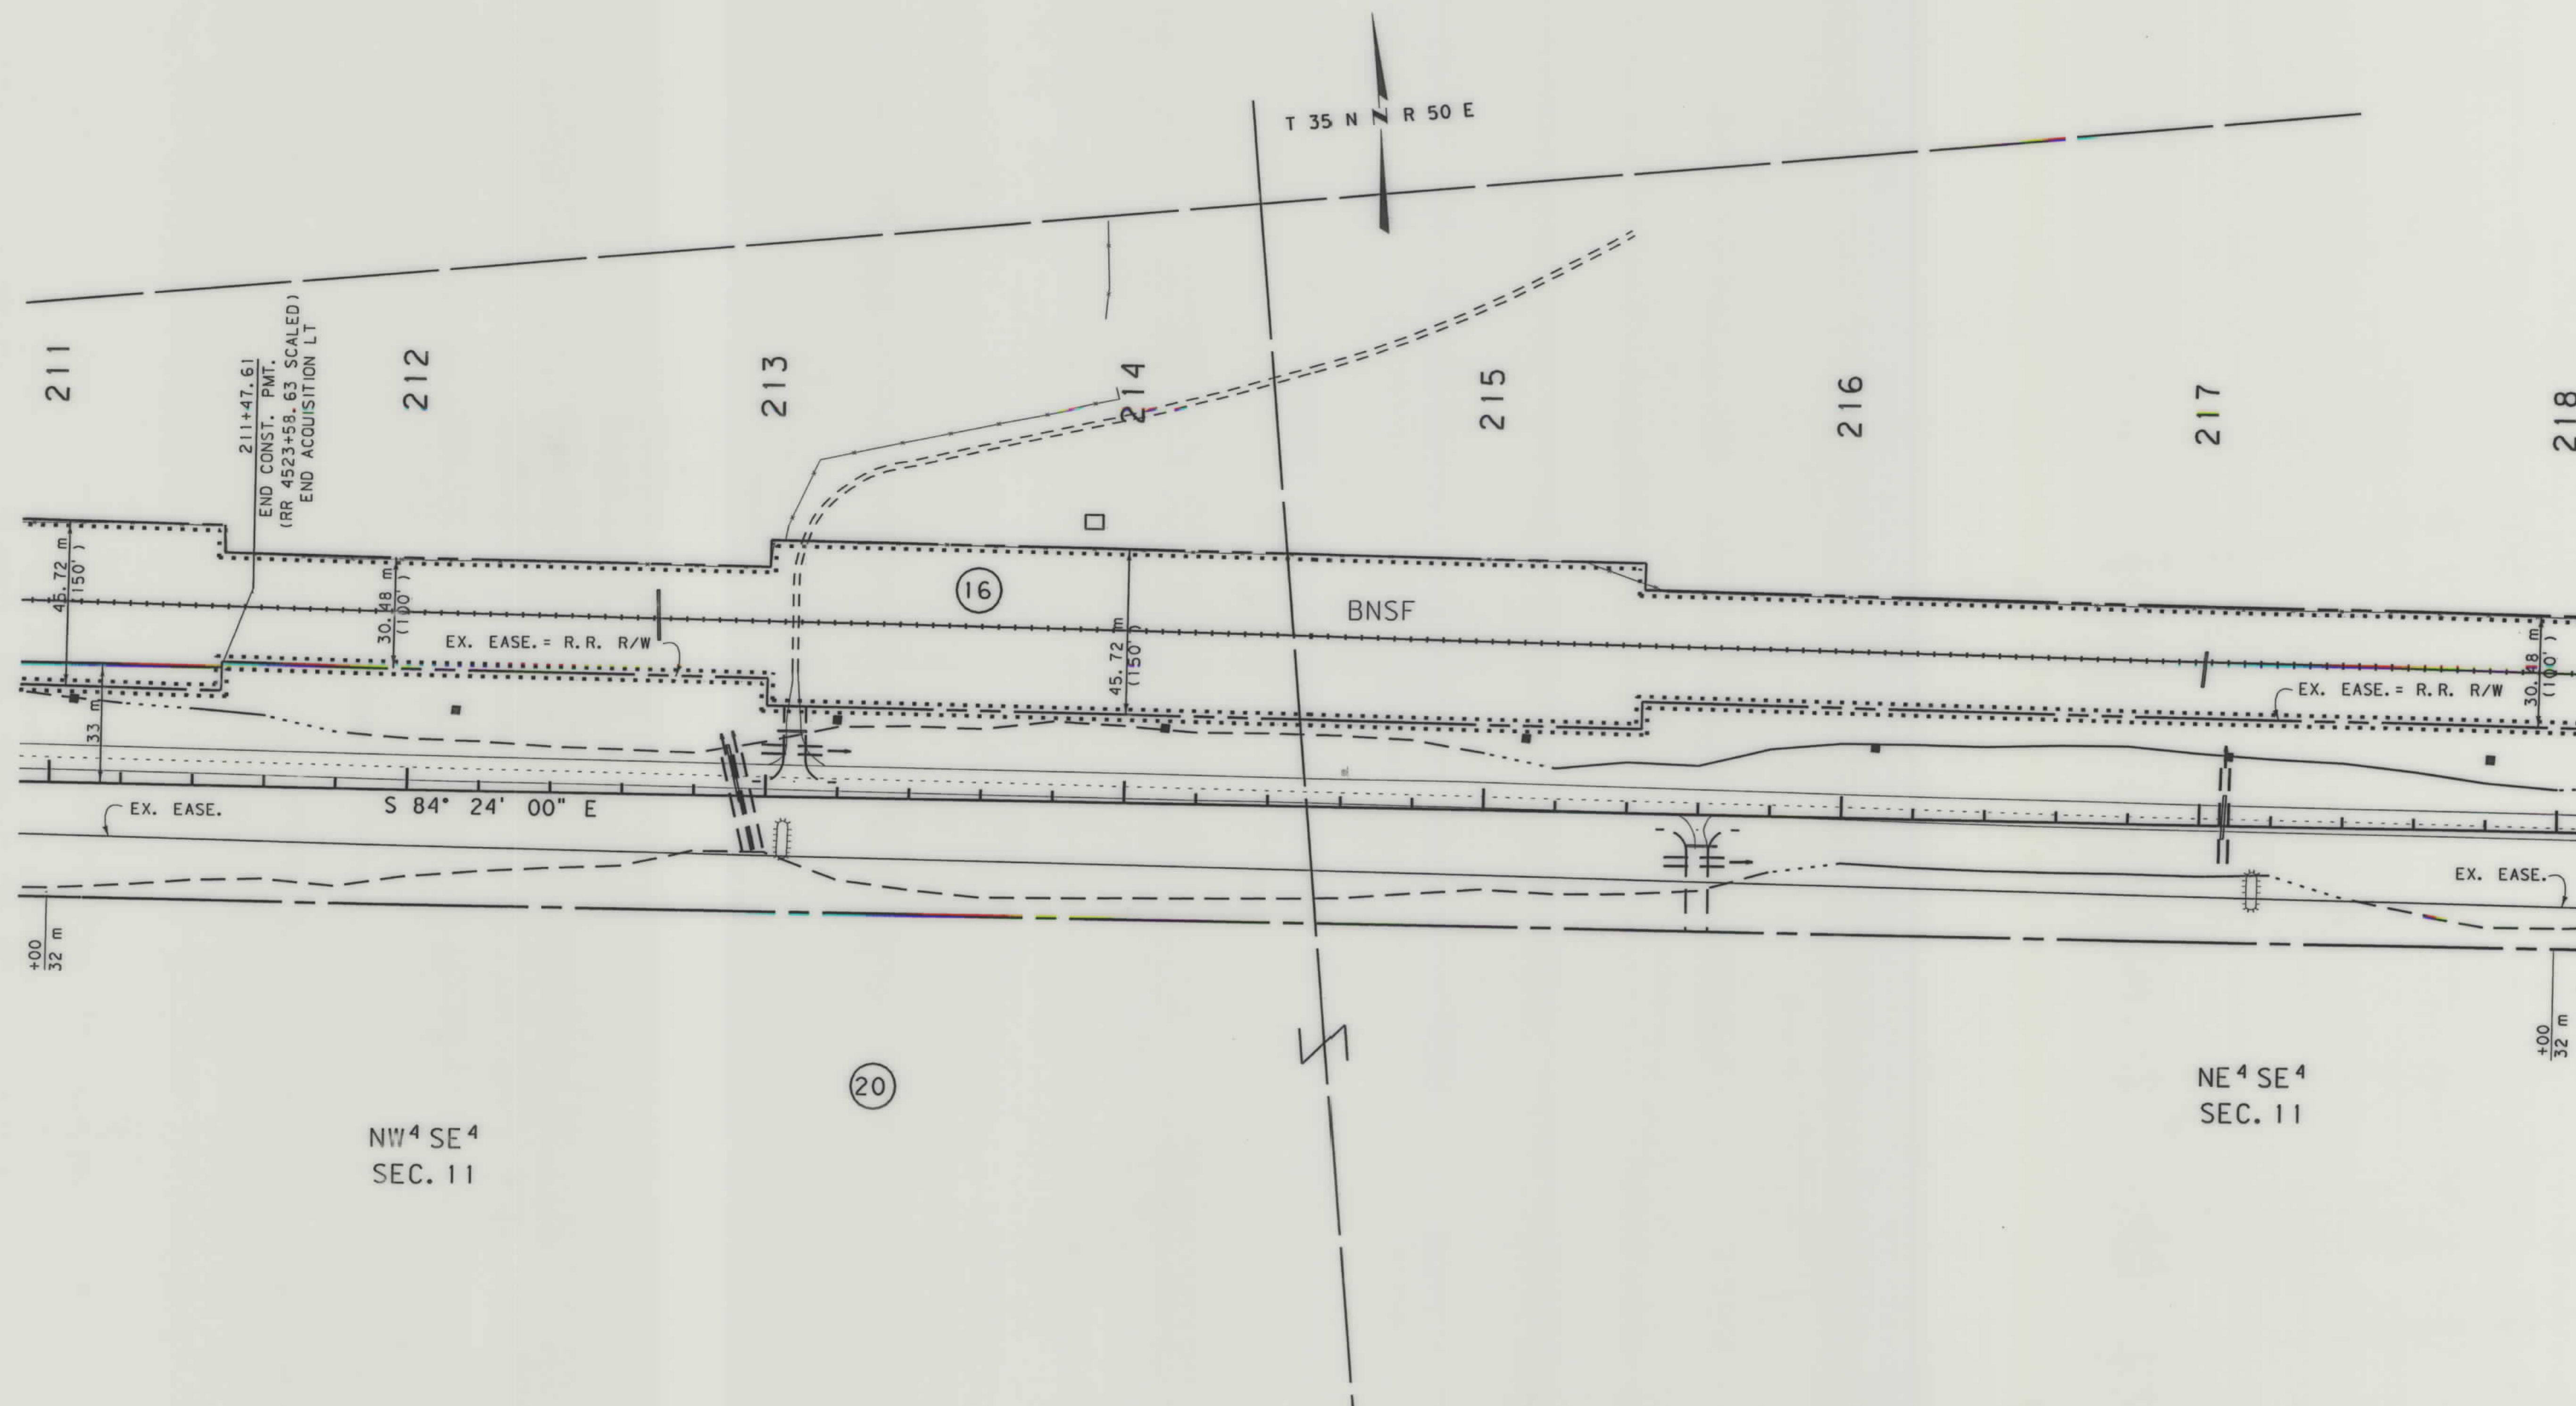

- NOTES: 1. ALL MEASUREMENTS ARE METRIC EXCEPT AS NOTED
2. THE PROPOSED R/W LINE WHERE A SPIRAL CURVE TRANSITION IS USED IS A CHORD RATHER THAN A CONCENTRIC CURVE.
3. THE ENGLISH AREAS ARE FOR INFORMATIONAL PURPOSES ONLY.
4. ALL STATIONS AND OFFSETS FOR R/W BREAKS ARE IN REFERENCE TO THE R/W BASELINE.


BACKSLOPE LIMITS INCLUDE ROUNDING
CONSTRUCTION LIMITS:

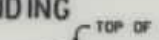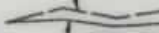CUT SECTION  TOP OF CUT
TOE OF FILL  DITCH BOTTOM

FHWA/DOT APPROVAL 4-18-00, 6-12-01 AC


MAP REVISED 7-20-01

MONTANA
DEPARTMENT OF TRANSPORTATION
RIGHT OF WAY PLAN
DANIELS COUNTY
SCALE 1:1000

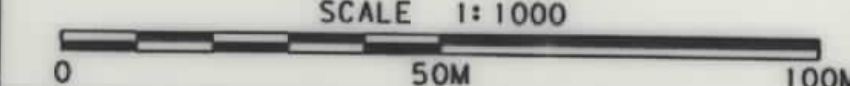

SEE SHEET NO. 2 FOR OWNERSHIP NAMES, ADDRESSES, AREAS, ETC.

STATE	RIGHT OF WAY ID.	SHEET NO.	TOTAL SHEETS
MONTANA	STPP 22-1(8)18	18	19
PROJECT NUMBER 2023-008			
FLAXVILLE - E & W			

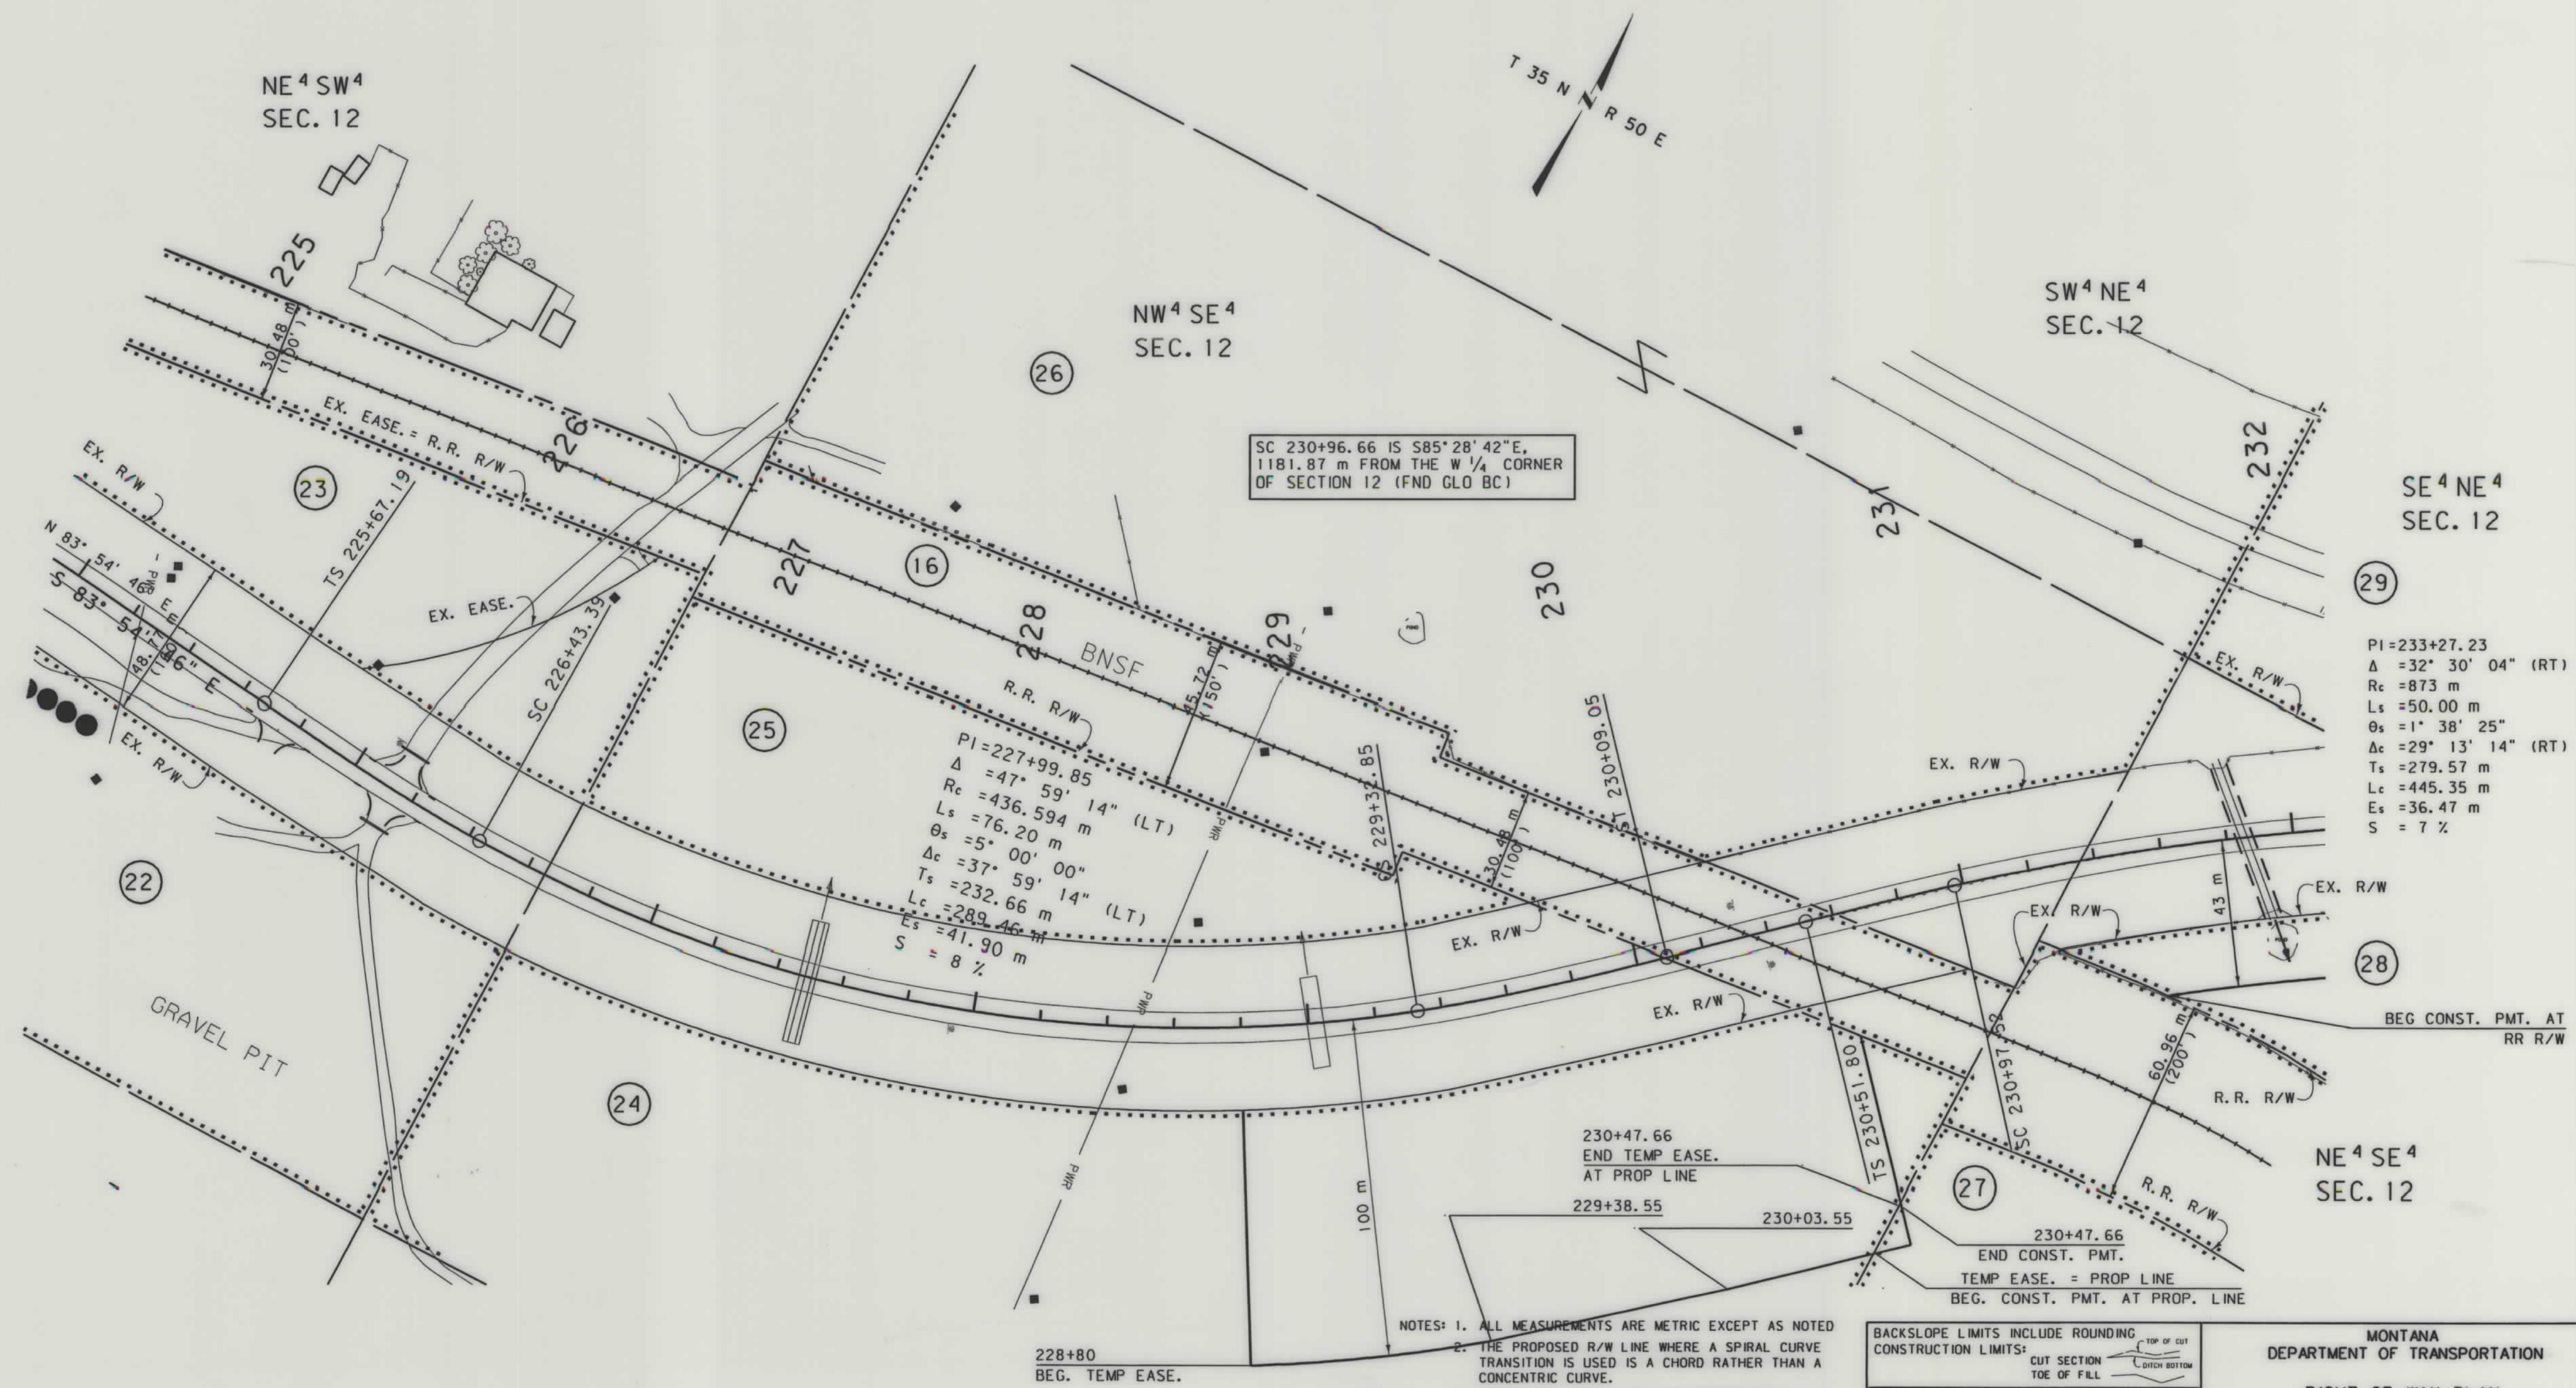

- NOTES: 1. ALL MEASUREMENTS ARE METRIC EXCEPT AS NOTED
2. THE PROPOSED R/W LINE WHERE A SPIRAL CURVE TRANSITION IS USED IS A CHORD RATHER THAN A CONCENTRIC CURVE.
3. THE ENGLISH AREAS ARE FOR INFORMATIONAL PURPOSES ONLY.
4. ALL STATIONS AND OFFSETS FOR R/W BREAKS ARE IN REFERENCE TO THE R/W BASELINE.


BACKSLOPE LIMITS INCLUDE ROUNDING	CONSTRUCTION LIMITS:
FHWA/DOT APPROVAL 4-18-00, 6-12-01, ACO	CUT SECTION TOE OF FILL
MAP REVISED 9-13-01	

MONTANA DEPARTMENT OF TRANSPORTATION
RIGHT OF WAY PLAN
DANIELS COUNTY
SCALE 1:1000

0 50M 100M

SEE SHEET NO. 2 FOR OWNERSHIP NAMES, ADDRESSES, AREAS, ETC.

STATE	RIGHT OF WAY ID.	SHEET NO.	TOTAL SHEETS
MONTANA	STPP 22-1(8)8	19	19
PROJECT NUMBER 2023-008			
FLAXVILLE - E & W			

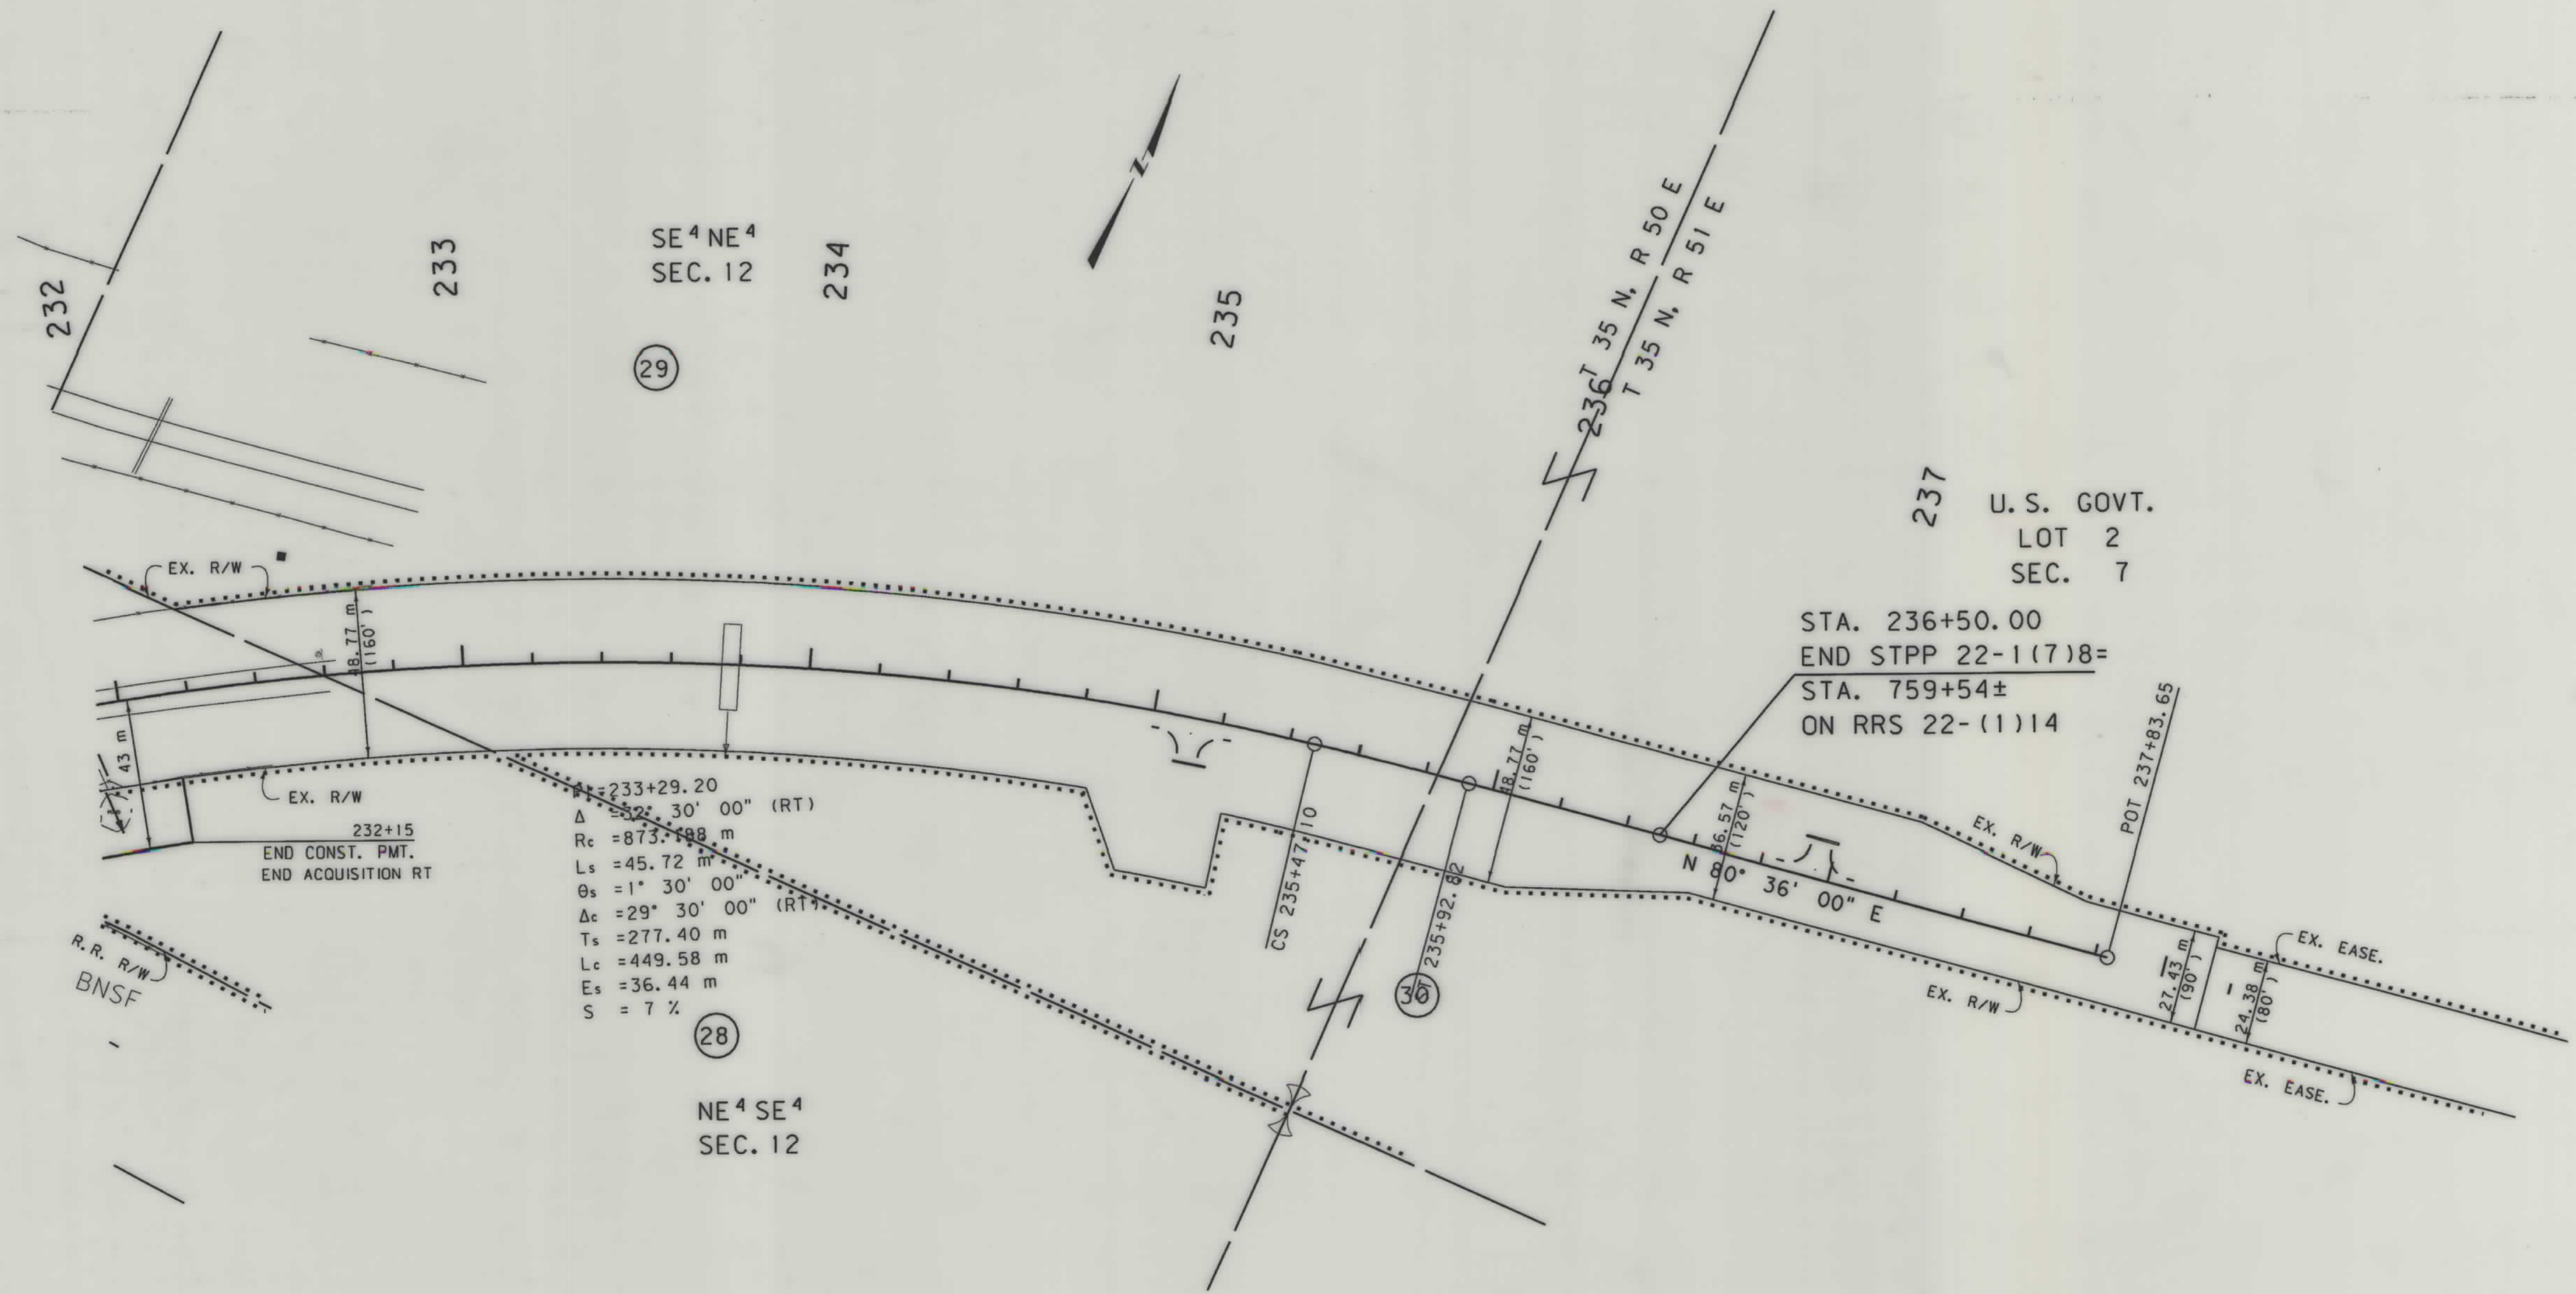

- NOTES: 1. ALL MEASUREMENTS ARE METRIC EXCEPT AS NOTED
2. THE PROPOSED R/W LINE WHERE A SPIRAL CURVE TRANSITION IS USED IS A CHORD RATHER THAN A CONCENTRIC CURVE.
3. THE ENGLISH AREAS ARE FOR INFORMATIONAL PURPOSES ONLY.
4. ALL STATIONS AND OFFSETS FOR R/W BREAKS ARE IN REFERENCE TO THE R/W BASELINE.

BACKSLOPE LIMITS INCLUDE ROUNDING
CONSTRUCTION LIMITS: CUT SECTION TOE OF FILL
FHWA/DOT APPROVAL 4-18-00, 6-12-01 ACD
MAP REVISED

MONTANA DEPARTMENT OF TRANSPORTATION
RIGHT OF WAY PLAN
DANIELS COUNTY
SCALE 1:1000
0 50M 100M