


PLANS
NOT
TO
SCALE

MONTANA DEPARTMENT OF TRANSPORTATION

STATE	RIGHT OF WAY ID.	SHEET NO.	TOTAL SHEETS
MONTANA	STPP 22-2(13)30	1	29
PROJECT NUMBER 1393-013			
PLENTYWOOD - WEST			

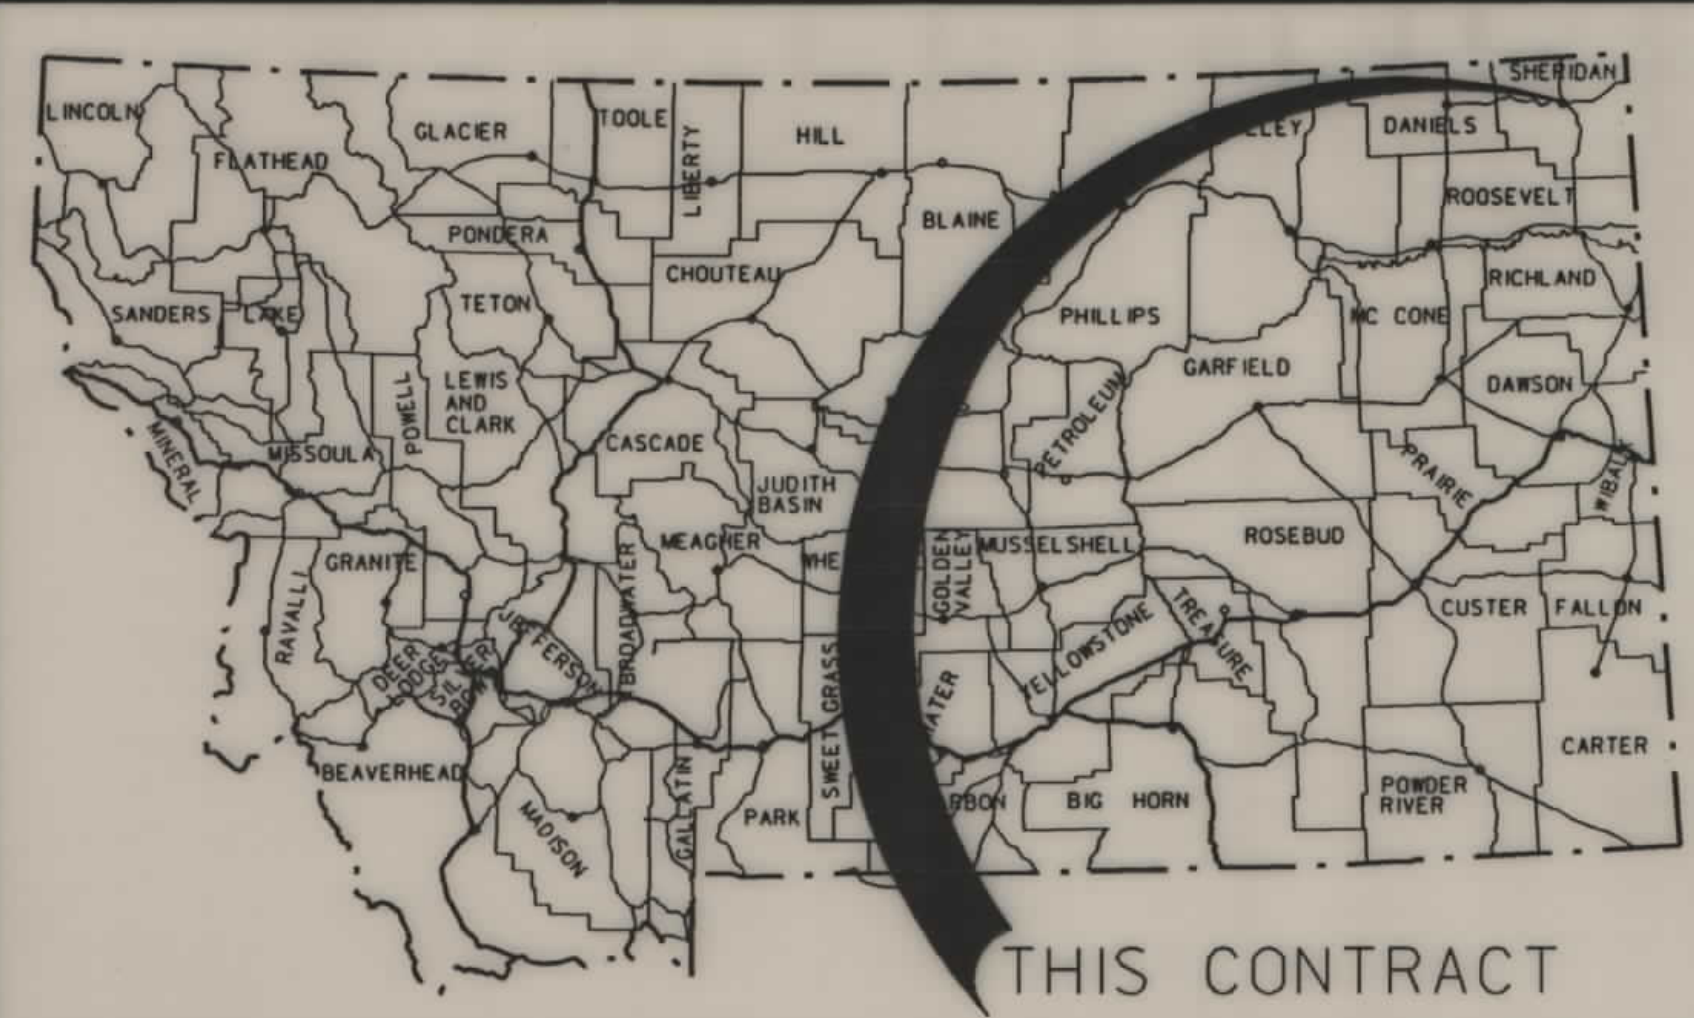

RIGHT OF WAY PLAN OF FEDERAL AID PROJECT STPP 22-2(13)30 PLENTYWOOD - WEST SHERIDAN COUNTY

17.6 Kilometers

RDROW

MONTANA
CADD

3
2

CONVENTIONAL SIGNS

- PROPOSED RIGHT OF WAY LINE
- EXISTING RIGHT OF WAY LINE
- RAILROAD RIGHT OF WAY LINE
- CENTERLINE (C) OR PROJECTED LINE
- STK'D CENTERLINE
- SECTION LINE
- OWNERSHIP BOUNDARY
- FULL ACCESS CONTROL
- LIMITED ACCESS CONTROL
- EXISTING ACCESS CONTROL
- PRESENT TRAVELED WAY (P.T.W.)
- FENCE LINE
- EXISTING GUARDRAIL
- PROPOSED GUARDRAIL
- GATE IN FENCE
- CATTLE GUARD: EXIST. - PROPOSED
- SECTION CORNER
- 1/4 SECTION CORNER
- CLOSING CORNER
- MEANDER CORNER
- CENTER OF SECTION
- RIGHT OF WAY MONUMENT
- PROPERTY CORNER PIN
- POWER POLE IN PLACE
- TELEPHONE POLE IN PLACE
- TELEGRAPH POLE IN PLACE
- LIGHT POLE
- PROPOSED CULVERT
- EXISTING CULVERT
- OUTLET DITCH
- INLET DITCH
- EXISTING DITCH
- CHANNEL CHANGES
- DITCH BLOCK
- RIPRAP
- BRIDGES
- RAILROADS
- PARCEL NUMBERS
- APPROACH: EXIST. - PROPOSED




ASSOCIATED PROJECT
AGREEMENT NUMBER

F 22-2(10) 30

RELATED PROJECTS

S-123(1), 251-E
F-193(15)

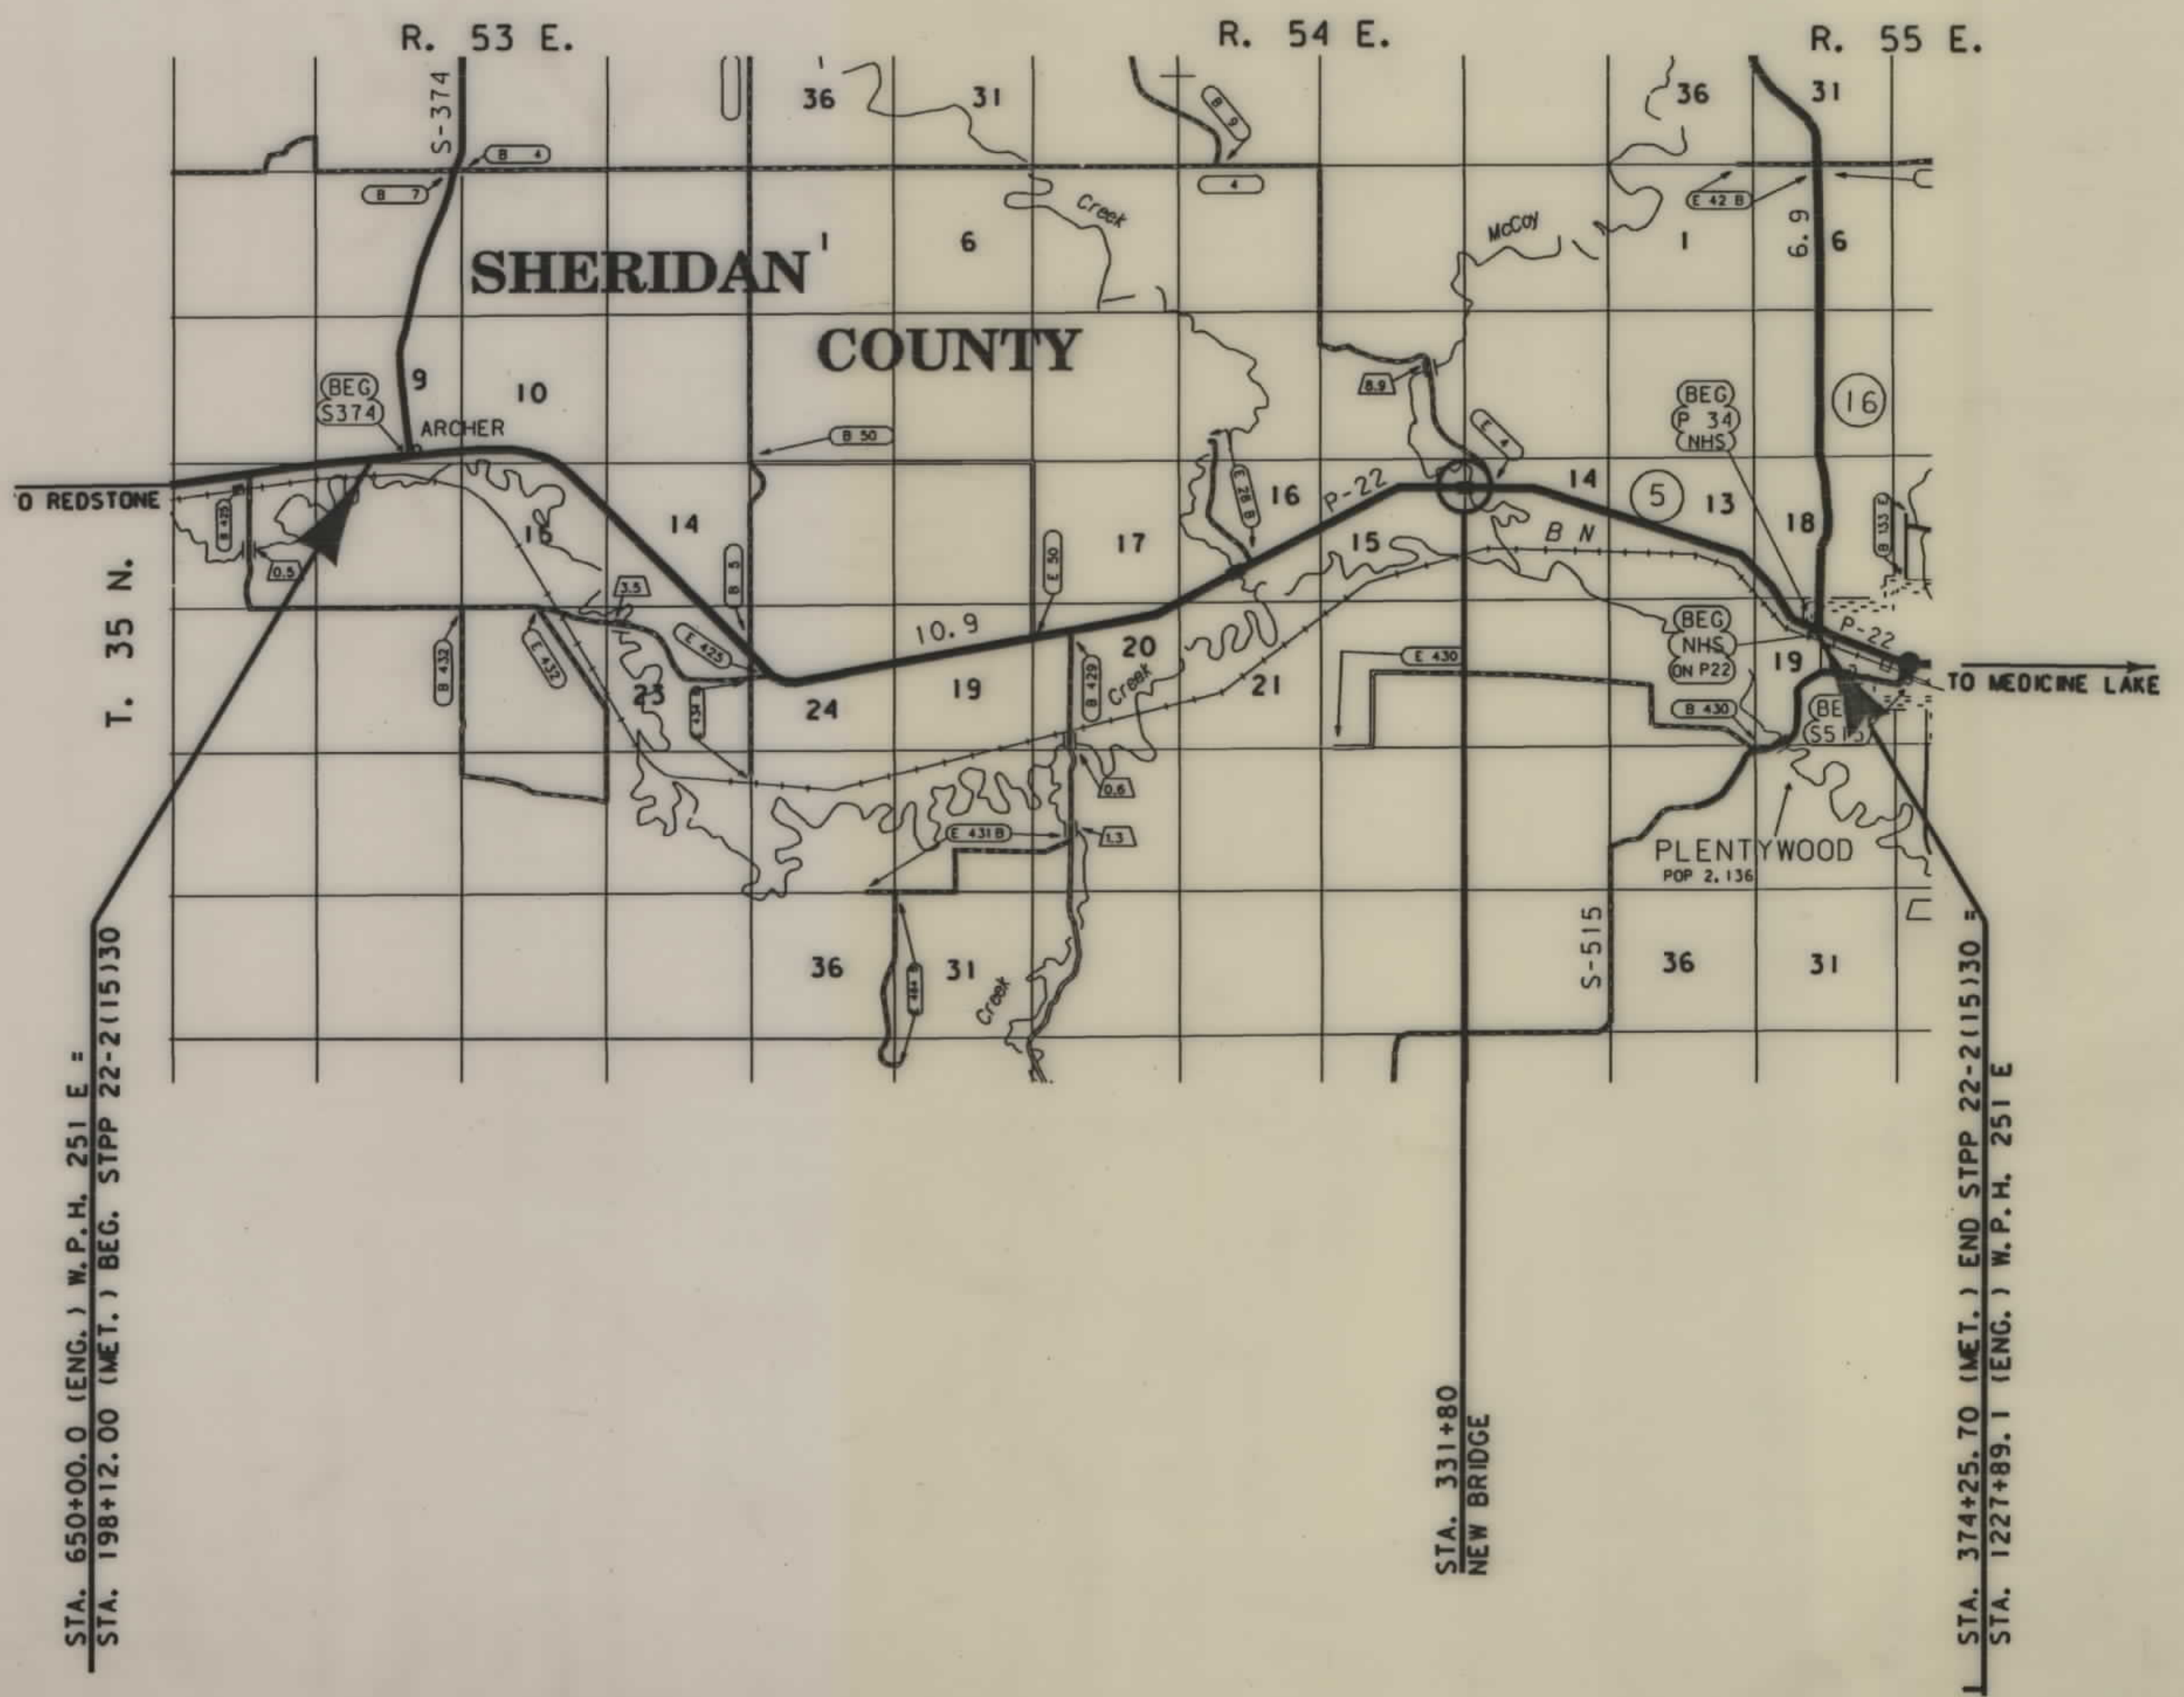

SEE SHEET NO. 2 & 3 FOR OWNERSHIP
NAMES, ADDRESSES, AREAS, ETC.

FHWA/DOH APPROVAL 12-31-98
MAP REVISED

NOTES: 1. ALL MEASUREMENTS ARE METRIC EXCEPT AS NOTED

OWNERSHIP																			
PARCEL	NAME	ADDRESS	TOTAL	AREA	GROSS R/W AREA		EX. EASE. AREA		NET AREA		REMAINDER				CONST. PMT. AREA		EASE. AREA		SHEET NO.
			METRIC	ENGLISH	METRIC	ENGLISH	METRIC	ENGLISH	METRIC	ENGLISH	LEFT		RIGHT		METRIC	ENGLISH	METRIC	ENGLISH	
											METRIC	ENGLISH	METRIC	ENGLISH					
1	LONG VIEW FARM, A MT CORP.	250 NW BOULEVARD, SUITE 211, COUER D' ALENE, ID 83814			0.221 ha	0.54 AC.	0	0	0.221 ha	0.54 AC.									4
2	TANGE FARMS, INC., A MT CORP.	OUTLOOK, MT 59252			0.530 ha	1.31 AC.	0	0	0.530 ha	1.31 AC.									4-5
3	ERSNESS - SWANSON, INC., A MT CORP.	BOX 331, PLENTYWOOD, MT 59254			19.499 ha	48.18 AC.	10.212 ha	25.23 AC.	9.287 ha	22.95 AC.					0.208 ha	0.51 AC.	0.874 ha	2.16 AC.	5-9
4	WILLIAM L. & AGNES E SKILLINGBERG LEE	PLENTYWOOD, MT 59254	226.624 ha	560 AC.	10.369 ha	25.62 AC.	5.058 ha	12.50 AC.	5.311 ha	13.12 AC.	160.173 ha	395.80 AC.	56.082 ha	138.58 AC.	0.274 ha	0.68 AC.	0.182 ha	0.45 AC.	9-12
5	FREDA C. DICKMAN, ETAL	MISSOULA, MT	64.750 ha	160 AC.	0.564 ha	1.39 AC.	0.223 ha	0.55 AC.	0.341 ha	0.84 AC.			64.186 ha	158.61 AC.	0.060 ha	0.15 AC.			11-12
6	HOWARD J. & LOIS P. HOLTAN	P.O. BOX1440, PLENTYWOOD, MT 59254			1.164 ha	2.88 AC.	0.622 ha	1.54 AC.	0.542 ha	1.34 AC.			1.602 ha	3.96 AC.					12-13
6.1	HOLTAN FARMS, A CORP.				1.171 ha	2.89 AC.	0.480 ha	1.19 AC.	0.691 ha	1.70 AC.									12
7	RANDY H. & DEBRA R. HOLTAN	ARCHER STAR ROUTE, PLENTYWOOD, MT 59254	8.094 ha	20.0 AC.	1.255 ha	3.10 AC.	0.622 ha	1.54 AC.	0.633 ha	1.56 AC.	6.020 ha	14.88 AC.	0.819 ha	2.02 AC.					12
6.1.1	RANDY H. & DEBRA R. HOLTAN	ARCHER STAR ROUTE, PLENTWOOD, MT 59254	8.094 ha	20.00 AC.	1.153 ha	2.85 AC.	0.622 HA	1.54 AC.	0.531 ha	1.31 AC.	6.770 ha	16.73 AC.	0.171 ha	0.42 AC.	0.084 ha	0.21 AC.			12
8	MELVIN R. & GLENNIS M. THOMPSON	PLENTYWOOD, MT 59254			10.284 ha	25.41 AC.	4.848 ha	11.98 AC.	5.436 ha	13.43 AC.	17.283 ha	42.71 AC.					0.024 ha	0.06 AC.	13-15
9	WILLIAM L. & AGNES SKILLINGBERG LEE	PLENTYWOOD, MT 59254	30.351 ha	75 AC.	0.265 ha	0.65 AC.	0	0	0.265 ha	0.65 AC.	30.086 ha	74.35 AC.							15
10	MELVIN R. & GLENNIS M. THOMPSON	PLENTYWOOD, MT 59254			0.618 ha	1.53 AC.	0.310 ha	0.77 AC.	0.308 ha	0.76 AC.									15
11	ROBERT E. & HELEN A. HALLESY	616 1ST AVE W, PLENTWOOD, MT 59254			2.859 ha	7.06 AC.	0	0	2.859 ha	7.06 AC.							0.054 ha	0.13 AC.	15-17
12	MELVIN R. & GLENNIS M. THOMPSON ET AL	PLENTYWOOD, MT 59254			0.762 ha	1.88 AC.	0.011 ha	0.03 AC.	0.751 ha	1.86 AC.									15-16
13	PAUL J. & BARBARA J. GOLTERMAN	PLENTYWOOD, MT 59254	275.179 ha	680 AC.	5.989 ha	14.80 AC.	2.561 ha	6.33 AC.	3.428 ha	8.47 AC.	8.710 ha	21.52 AC.	260.480 ha	643.66 AC.	0.149 ha	0.37 AC.	0.186 ha	0.46 AC.	16-18
14	FAYE L.L. HILYARD, ETAL	P.O. BOX 318, PLENTYWOOD, MT 59254	644.284 ha	1592.06 AC	3.614 ha	8.93 AC.	2.670 ha	6.60 AC.	0.944 ha	2.33 AC.	640.670 ha	1583.13 AC							18,21,22
15	STATE OF MONTANA		275.179 ha	680 AC.	11.140 ha	27.53 AC.	6.018 ha	14.87 AC.	5.122 ha	12.66 AC.	193.373 ha	477.85 AC.	70.666 ha	174.62 AC.	0.600 ha	1.48 AC.	0.216 ha	0.53 AC.	18-21
16	FAYE L.L. HILYARD AND RICK A. HILYARD	P.O. BOX 318, PLENTYWOOD, MT 59254	408.733 ha	1010 AC.	3.728 ha	9.21 AC.	1.445 ha	3.57 AC.	2.283 ha	5.64 AC.			405.005 ha	1000.79 AC	0.052 ha	0.13 AC.			20-27
17	GORDON A. & KARLA R. AUS	PLENTYWOOD, MT 59254	13.395 ha	33.10 AC.	0.568 ha	1.40 AC.	0	0	0.568 ha	1.40 AC.			12.827 ha	31.70 AC.			0.120 ha	0.30 AC.	21-22
18	GORDON A. & KARLA R. AUS	PLENTYWOOD, MT 59254	2.068 ha	5.11 AC.	0.007 ha	0.02 AC.	0	0	0.007 ha	0.02 AC.			2.061 ha	5.09 AC.					22
19	GORDON A. & KARLA R. AUS	PLENTYWOOD, MT 59254	3.982 ha	9.84 AC.	0.151 ha	0.37 AC.	0	0	0.151 ha	0.37 AC.	3.831 ha	9.47 AC.							22
20	KEITH E. & DOLORES A. CLAWSON	PLENTYWOOD, MT 59254	258.999 ha	640 AC.	7.883 ha	19.48 AC.	3.724 ha	9.20 AC.	4.159 ha	10.28 AC.	251.116 ha	620.52 AC.							22-24
21	RUDDOLPH L. & IRENE JOHNSON	PLENTYWOOD, MT 59254			2.969 ha	7.34 AC.	1.206 ha	2.98 AC.	1.763 ha	4.36 AC.									24-25
22	BETTY C. JOHNSON	PLENTYWOOD, MT 59254			1.916 ha	4.73 AC.	1.258 ha	3.11 AC.	0.658 ha	1.62 AC.									25
23	SELMER M. & LINDA L. HALLAND	ARCHER STAR RTE, PLENTYWOOD, MT 59254			0.267 ha	0.66 AC.	0	0	0.267 ha	0.66 AC.									25-26
24	RUDDOLPH L. JOHNSON, ETAL	PLENTYWOOD, MT 59254			1.599 ha	3.95 AC.	1.263 ha	3.12 AC.	0.336 ha	0.83 AC.									25-26
25	DEAN W. & GERALDINE J. GLOVER	777 JAMES DRIVE, PLENTYWOOD, MT 59254	1.214 ha	3.0 AC.	0.080 ha	0.20 AC.	0	0	0.080 ha	0.20 AC.	1.134 ha	2.80 AC.							26
26	ERVIN WHITE	PLENTYWOOD, MT 59254	0.809 ha	2.0 AC.	0.053 ha	0.13 AC.	0	0	0.053 ha	0.13 AC.	0.756 ha	1.87 AC.			0.026 ha	0.06 AC.			26
27	FRIEDA M., EDWIN S., & CECIL O.	BOX 5, PLENTYWOOD, MT 59254			2.598 ha	6.42 AC.	1.353 ha	3.34 AC.	1.245 ha	3.08 AC.			1.048 ha	2.59 AC.	0.169 ha	0.42 AC.			26-27
28	JOHNSON C/D KURTIS McCOY LEROY & COLLEEN SORENSON	617 W LAUREL AVE, PLENTYWOOD, MT 59254	0.830 ha	2.05 AC.	0.304 ha	0.75 AC.	0	0	0.304 ha	0.75 AC.	0.526 ha	1.30 AC.							26
29	MICHAEL J. D. SANDOVAL	P.O.BOX 1426, PLENTYWOOD, MT 59254	0.789 ha	1.95 AC.	0.196 ha	0.48 AC.	0	0	0.196 ha	0.48 AC.	0.593 ha	1.47 AC.							26-27
30	HALLESY'S INC., A MT CORP.	PLENTYWOOD, MT 59254			5.370 ha	13.27 AC.	2.539 ha	6.27 AC.	2.831 ha	7.00 AC.									27-28
31	BN & SF RWY COMPANY				0.610 ha	1.51 AC.	0.289 ha	0.72 AC.	0.321 ha	0.79 AC.					0.190 ha	0.47 AC.			27-28
32	LILA M. KLEPPEN	PLENTYWOOD, MT 59254	0.567 ha	1.4 AC.	0.361 ha	0.89 AC.	0	0	0.361 ha	0.89 AC.			0.206 ha	0.51 AC.	0.124 ha	0.31 AC.			27-28
33	DONOVAN E. GOFF	PLENTYWOOD, MT 59254			0.242 ha	0.60 AC.	0	0	0.242 ha	0.60 AC.			0.347 ha	0.86 AC.					28
34	DONOVAN E. & MARY E. GOFF	PLENTYWOOD, MT 59254	1.317 ha	3.26 AC.	0.387 ha	0.96 AC.	0	0	0.387 ha	0.96 AC.			0.930 ha	2.30 AC.					28

STATE	RIGHT OF WAY ID.	SHEET NO.	TOTAL SHEETS
MONTANA	STPP 22-2(13)30	2	29
PROJECT NUMBER 1393-013			
PLENTYWOOD - WEST			

* ACQUIRE IN THE NAME OF SHERIDAN COUNTY

NOTES: 1. ALL MEASUREMENTS ARE METRIC EXCEPT AS NOTED
2. THE PROPOSED R/W LINE WHERE A SPIRAL CURVE TRANSITION IS USED IS A CHORD RATHER THAN A CONCENTRIC CURVE.
3. THE ENGLISH AREAS ARE FOR INFORMATIONAL PURPOSES ONLY.

BACKSLOPE LIMITS INCLUDE ROUNDING		
CONSTRUCTION LIMITS:		
FHWA/DOT APPROVAL 12-31-98		
MAP REVISED 3-17-99, 8-23-99, 9-8-99,		
9-17-99, 9-23-99 1-18-00, 3-3-00,		
11-27-00,		


MONTANA DEPARTMENT OF TRANSPORTATION	
RIGHT OF WAY PLAN SHERIDAN COUNTY	
SCALE 1:1000	
0 50M 100M	

...	\ 1393TIM. ROW
	10/25/03
	11:07:33 AM
	116272



1393\ro\1393\011.row

13:56:17
03 JAN 2000
U3954

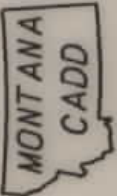


3
2

... \ 1393\011.row



SEE SHEET NO. 2 FOR OWNERSHIP NAMES, ADDRESSES, AREAS, ETC.

STATE	RIGHT OF WAY ID.	SHEET NO.	TOTAL SHEETS
MONTANA	STPP 22-2(13)30	4	29
PROJECT NUMBER 1393-013			
PLENTYWOOD - WEST			

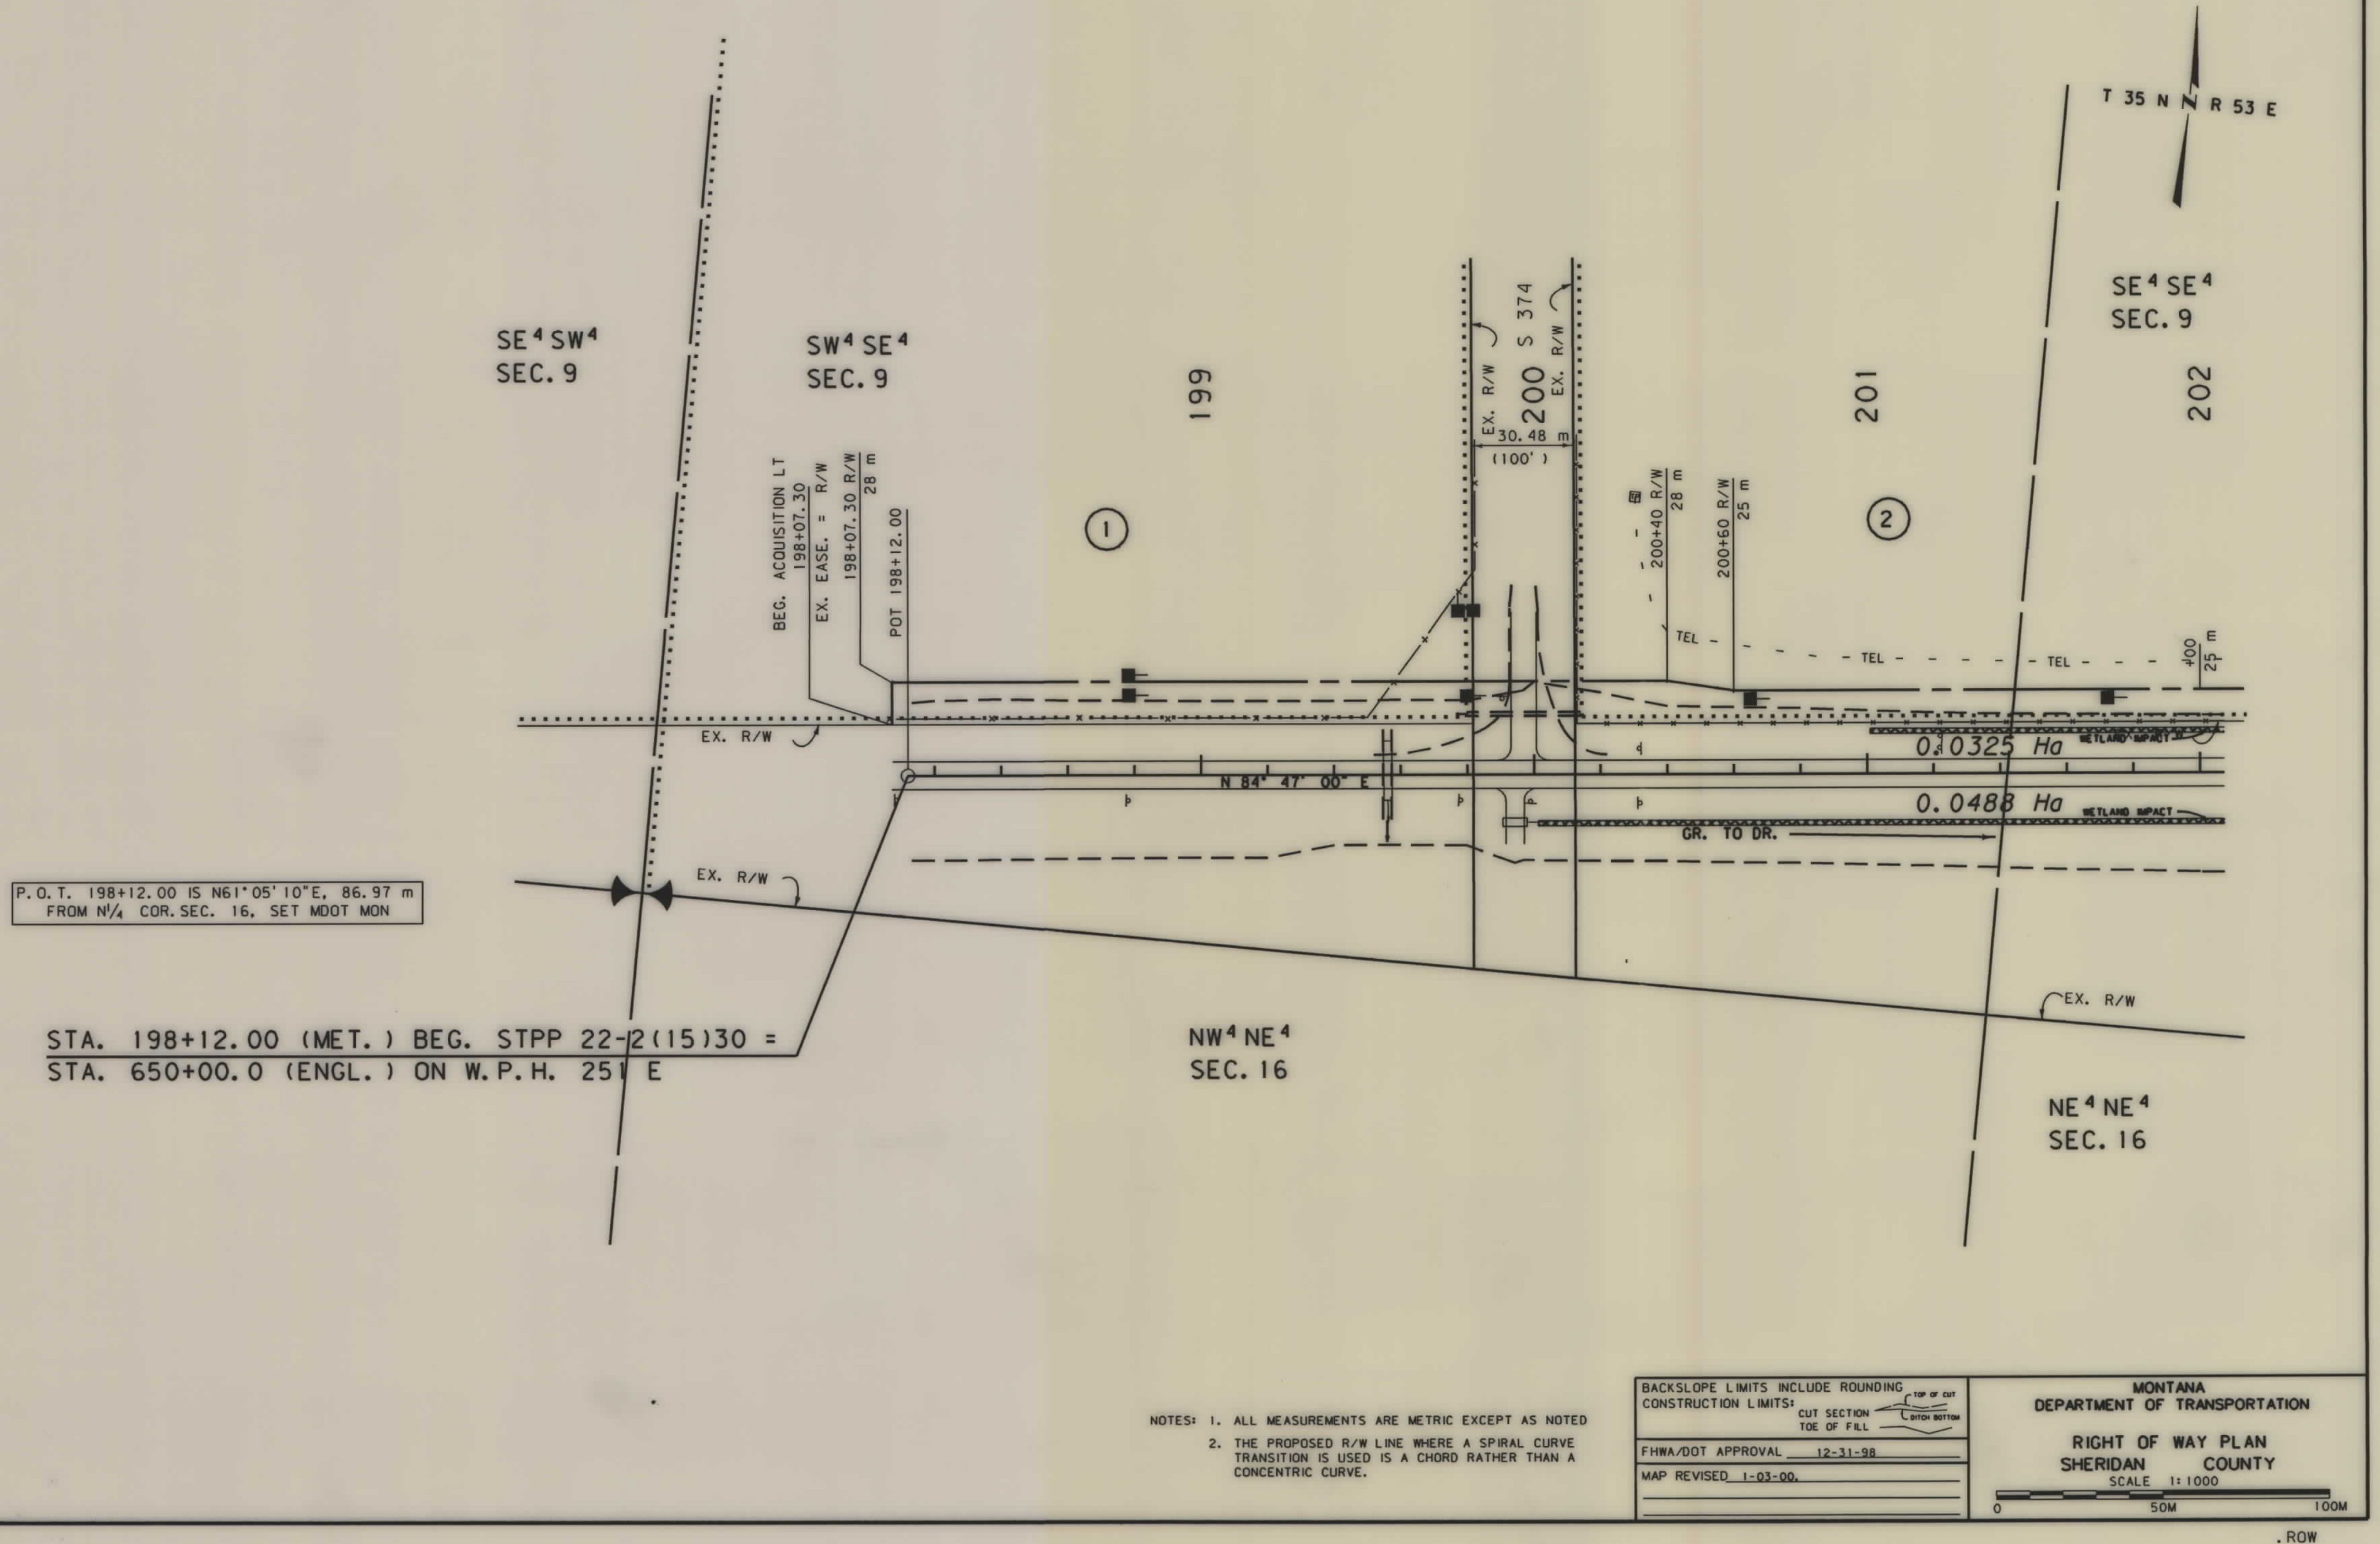

STATE	RIGHT OF WAY ID.	SHEET NO.	TOTAL SHEETS
MONTANA	STPP 22-2(13)30	5	29
PROJECT NUMBER 1393-013		PLENTYWOOD - WEST	

SEE SHEET NO. 2 FOR OWNERSHIP NAMES, ADDRESSES, AREAS, ETC.

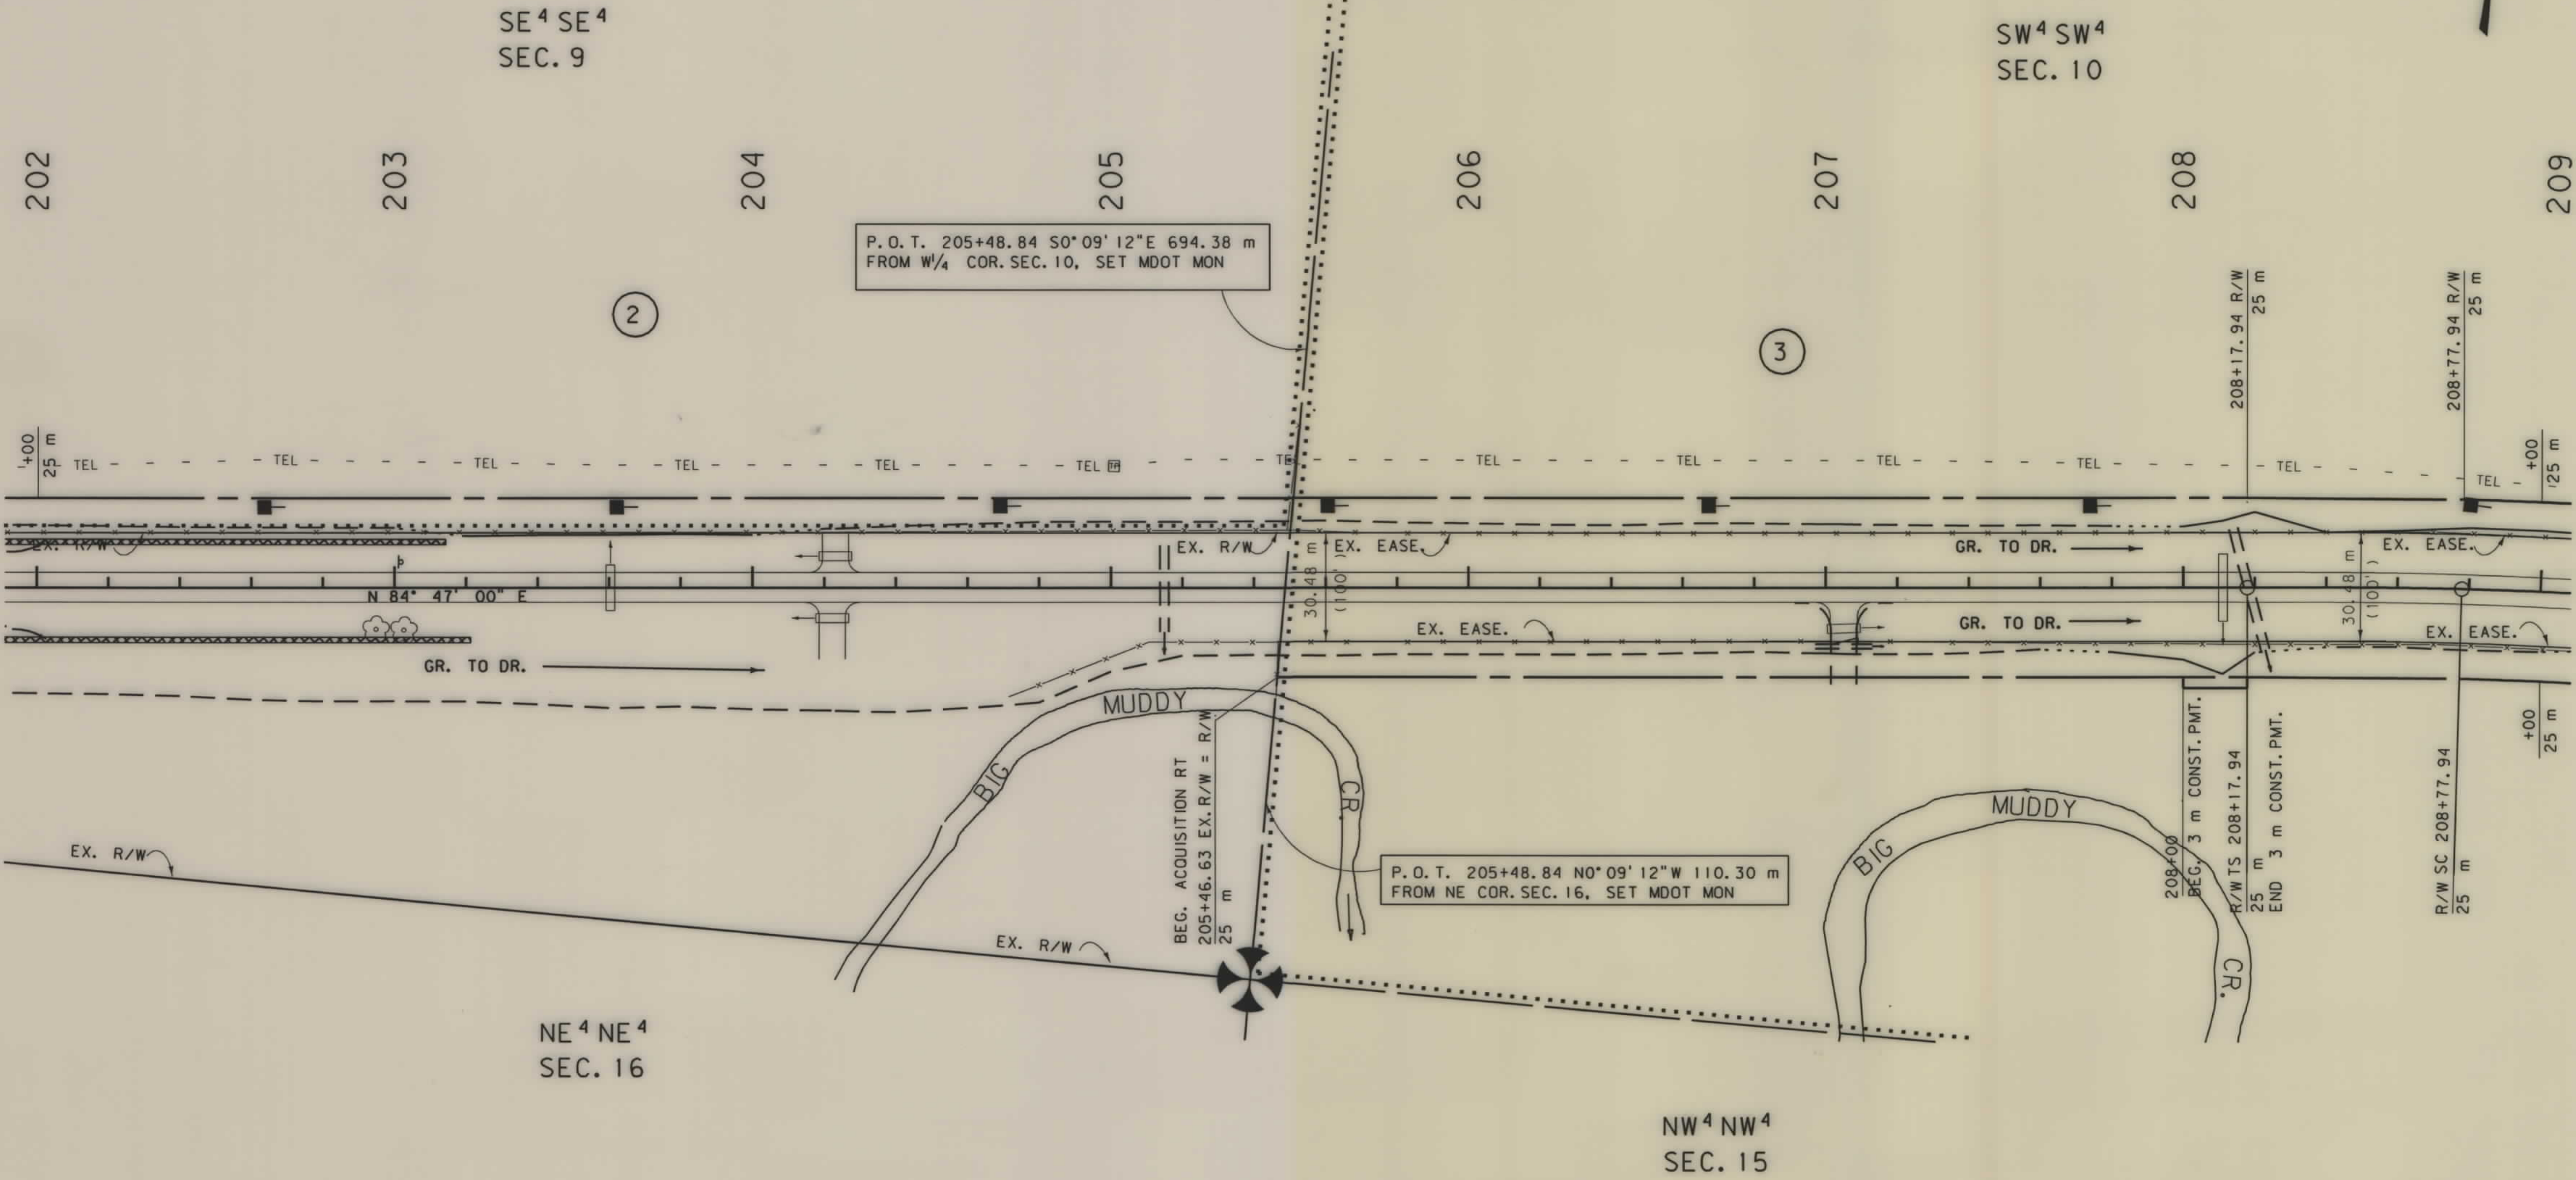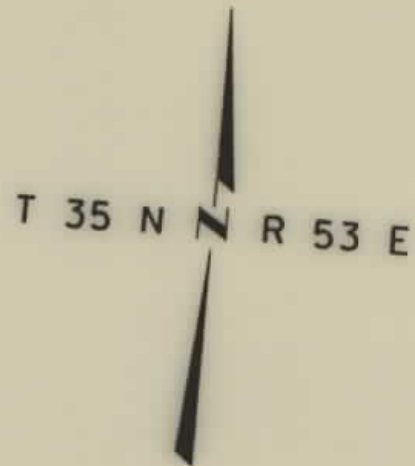



- NOTES: 1. ALL MEASUREMENTS ARE METRIC EXCEPT AS NOTED
2. THE PROPOSED R/W LINE WHERE A SPIRAL CURVE TRANSITION IS USED IS A CHORD RATHER THAN A CONCENTRIC CURVE.
3. THE ENGLISH AREAS ARE FOR INFORMATIONAL PURPOSES ONLY.

BACKSLOPE LIMITS INCLUDE ROUNDING	TOP OF CUT
CONSTRUCTION LIMITS:	CUT SECTION
	TOE OF FILL
FHWA/DOT APPROVAL	12-31-98
MAP REVISED	

MONTANA DEPARTMENT OF TRANSPORTATION
RIGHT OF WAY PLAN SHERIDAN COUNTY
SCALE 1:1000
0 50M 100M

SEE SHEET NO. 2 FOR OWNERSHIP NAMES, ADDRESSES, AREAS, ETC.


STATE	RIGHT OF WAY ID.	SHEET NO.	TOTAL SHEETS
MONTANA	STPP 22-2113130	6	29
PROJECT NUMBER 1393-013			
PLENTYWOOD - WEST			

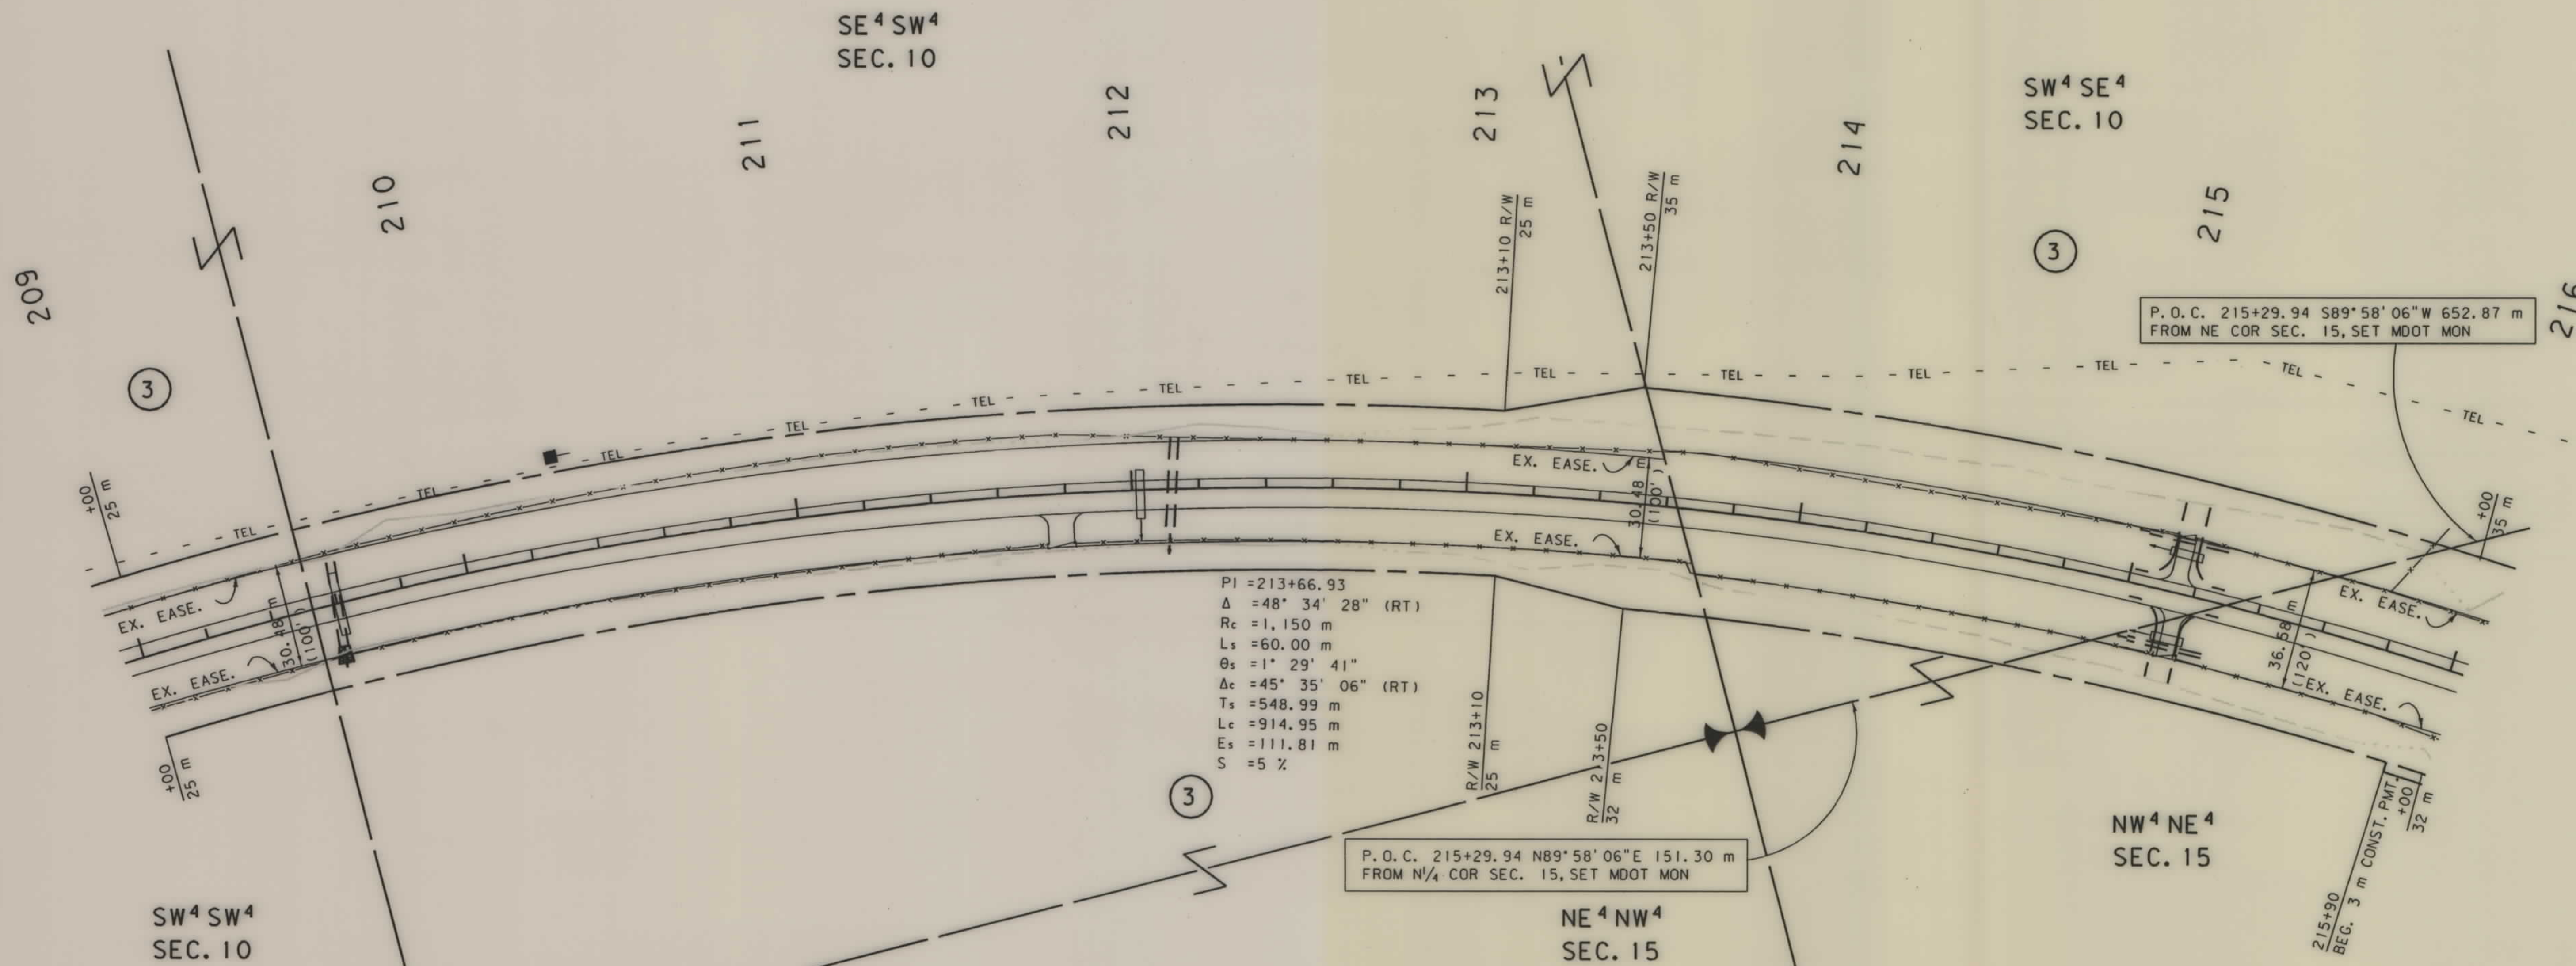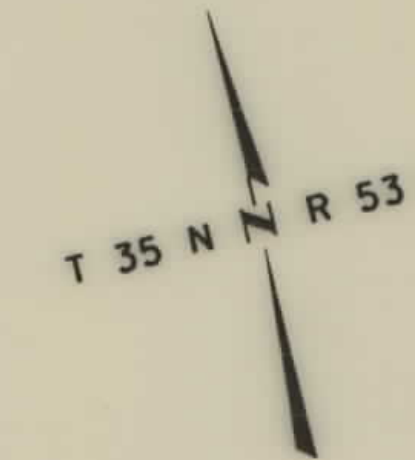

- NOTES: 1. ALL MEASUREMENTS ARE METRIC EXCEPT AS NOTED
2. THE PROPOSED R/W LINE WHERE A SPIRAL CURVE TRANSITION IS USED IS A CHORD RATHER THAN A CONCENTRIC CURVE.



BACKSLOPE LIMITS INCLUDE ROUNDING	TOP OF CUT
CONSTRUCTION LIMITS:	CUT SECTION
	TOE OF FILL
FHWA/DOT APPROVAL	12-31-98
MAP REVISED	

MONTANA
DEPARTMENT OF TRANSPORTATION
RIGHT OF WAY PLAN
SHERIDAN COUNTY
SCALE 1" = 1000'

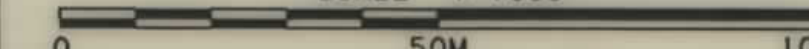

SEE SHEET NO. 2 FOR OWNERSHIP NAMES, ADDRESSES, AREAS, ETC.

STATE	RIGHT OF WAY ID.	SHEET NO.	TOTAL SHEETS
MONTANA	STPP 22-2(13)30	7	29
PROJECT NUMBER 1393-013			
PLENTYWOOD - WEST			

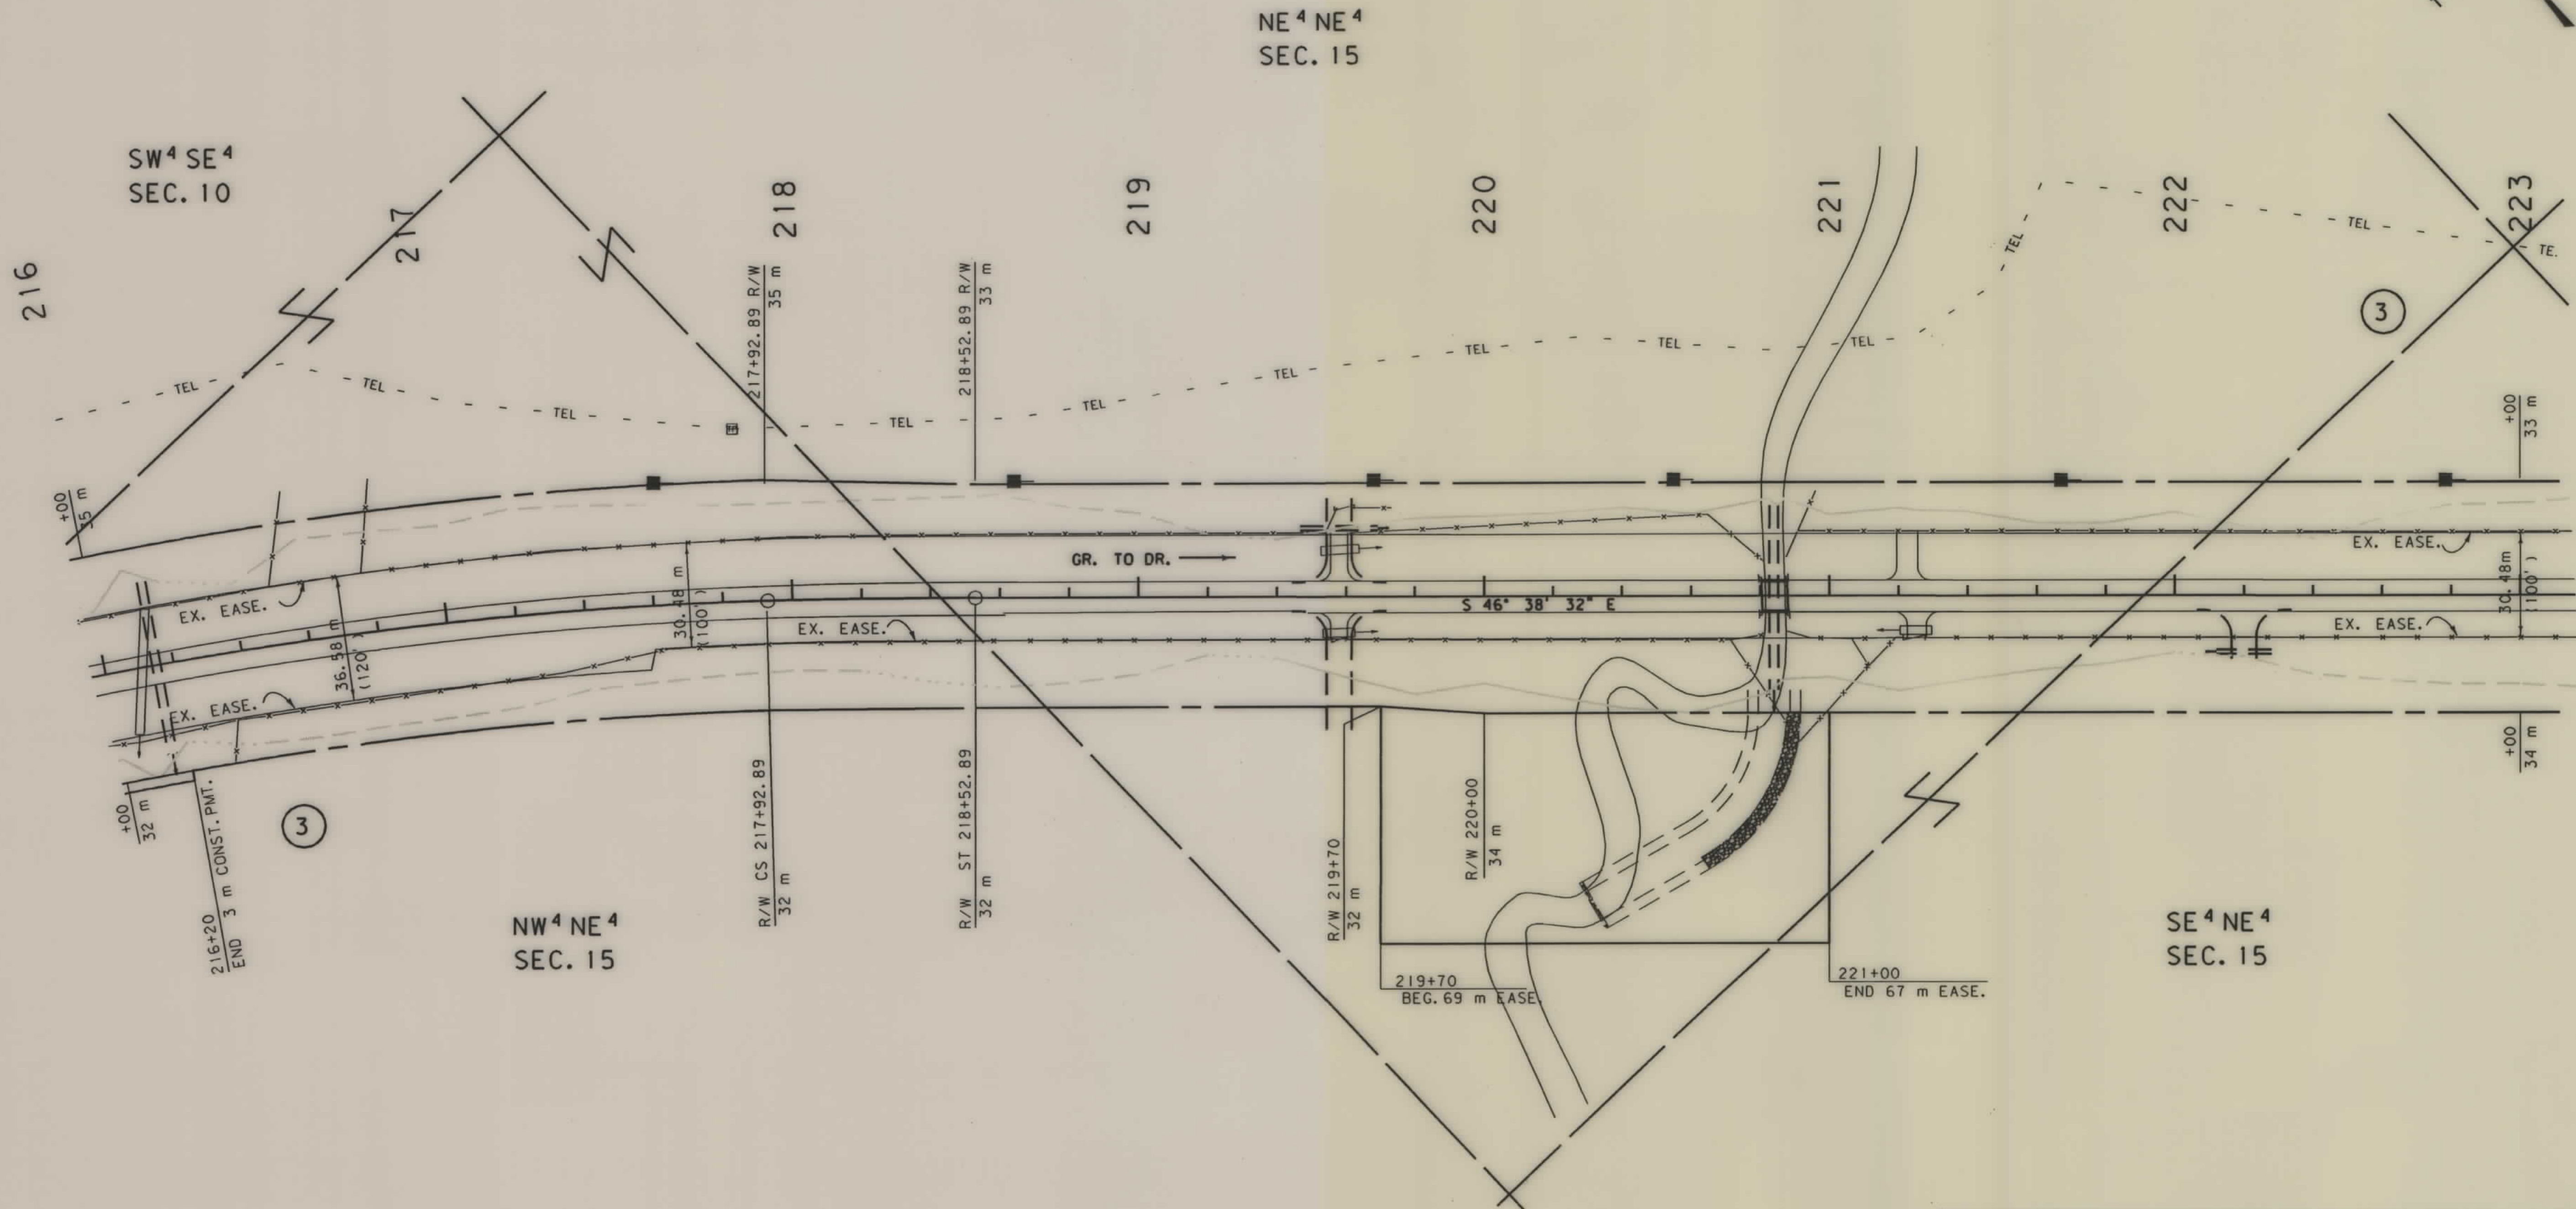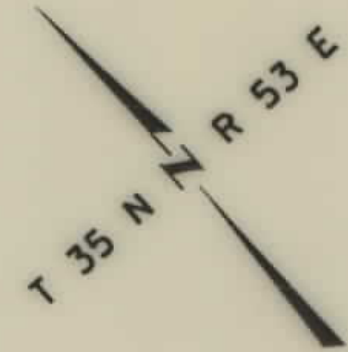



- NOTES: 1. ALL MEASUREMENTS ARE METRIC EXCEPT AS NOTED
2. THE PROPOSED R/W LINE WHERE A SPIRAL CURVE TRANSITION IS USED IS A CHORD RATHER THAN A CONCENTRIC CURVE.

BACKSLOPE LIMITS INCLUDE ROUNDING
CONSTRUCTION LIMITS:
CUT SECTION
TOE OF FILL
FHWA/DOT APPROVAL 12-31-98
MAP REVISED

MONTANA
DEPARTMENT OF TRANSPORTATION
RIGHT OF WAY PLAN
SHERIDAN COUNTY
SCALE 1:1000
0 50M 100M

SEE SHEET NO. 2 FOR OWNERSHIP NAMES, ADDRESSES, AREAS, ETC.

STATE	RIGHT OF WAY ID.	SHEET NO.	TOTAL SHEETS
MONTANA	STPP 22-2(13)30	8	29
PROJECT NUMBER 1393-013			
PLENTYWOOD - WEST			

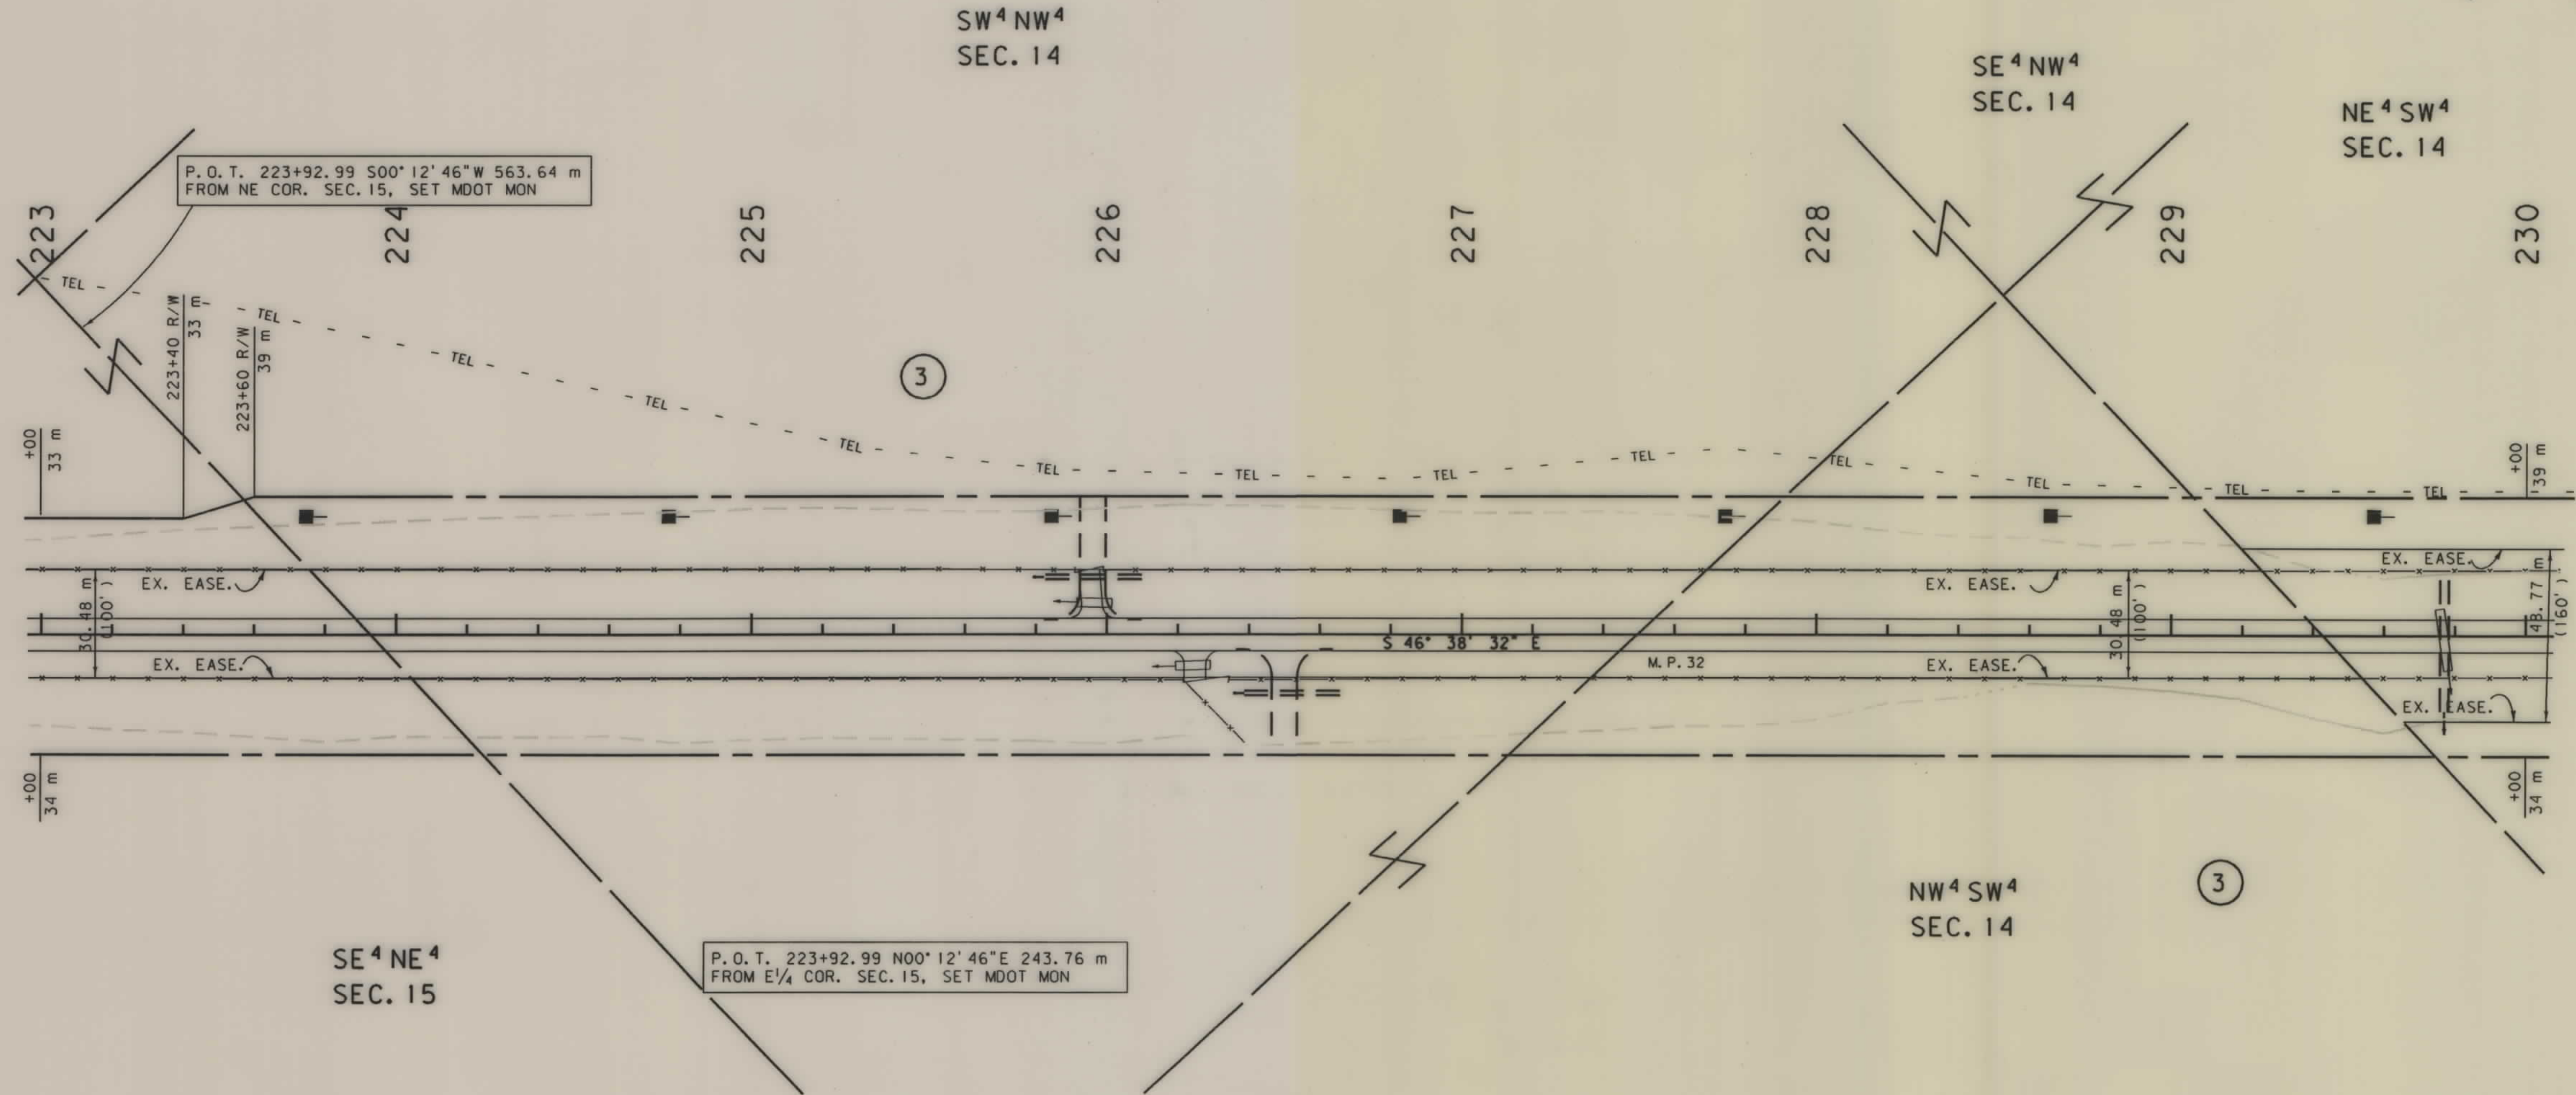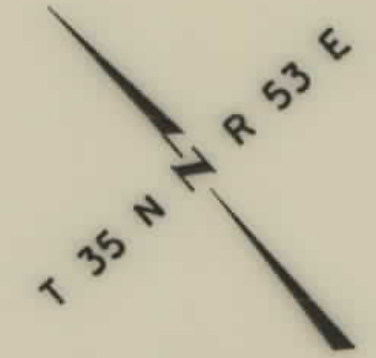



- NOTES: 1. ALL MEASUREMENTS ARE METRIC EXCEPT AS NOTED
2. THE PROPOSED R/W LINE WHERE A SPIRAL CURVE TRANSITION IS USED IS A CHORD RATHER THAN A CONCENTRIC CURVE.

BACKSLOPE LIMITS INCLUDE ROUNDING	TOP OF CUT
CONSTRUCTION LIMITS:	CUT SECTION
	TOE OF FILL
FHWA/DOT APPROVAL	12-31-98
MAP REVISED	

MONTANA DEPARTMENT OF TRANSPORTATION
RIGHT OF WAY PLAN SHERIDAN COUNTY
SCALE 1:1000
0 50M 100M

SEE SHEET NO. 2 FOR OWNERSHIP NAMES, ADDRESSES, AREAS, ETC.

STATE	RIGHT OF WAY ID.	SHEET NO.	TOTAL SHEETS
MONTANA	STPP 22-2(13)30	9	29
PROJECT NUMBER 1393-013			
PLENTYWOOD - WEST			

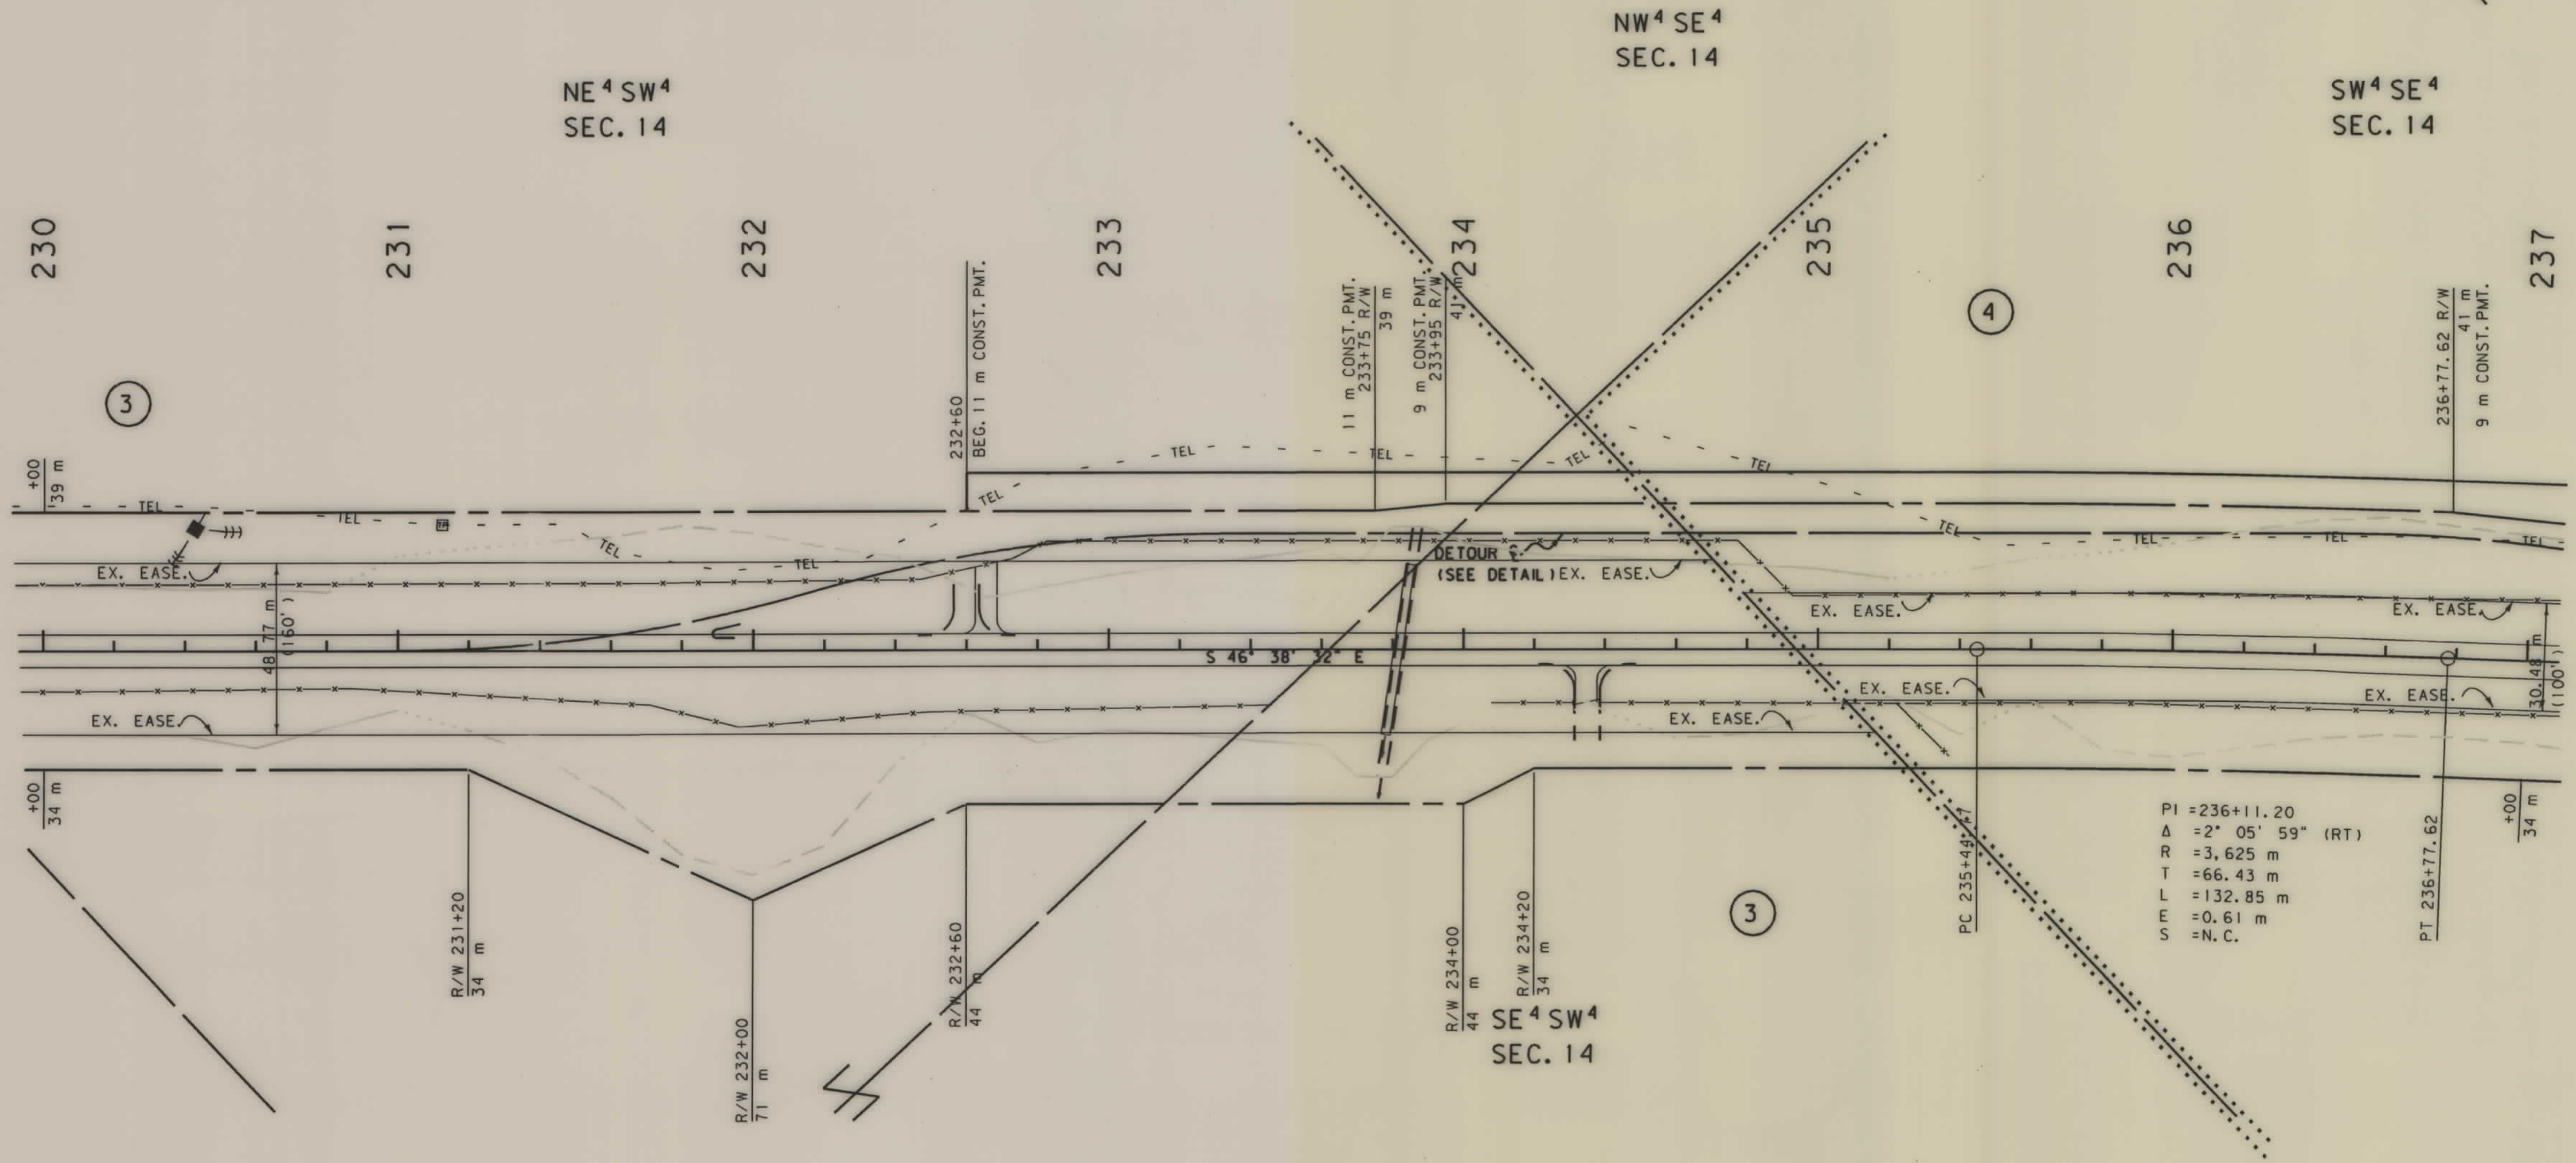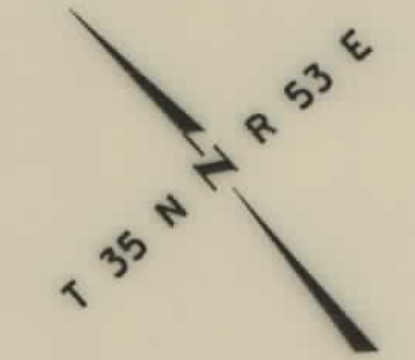

NOTES: 1. ALL MEASUREMENTS ARE METRIC EXCEPT AS NOTED
2. THE PROPOSED R/W LINE WHERE A SPIRAL CURVE TRANSITION IS USED IS A CHORD RATHER THAN A CONCENTRIC CURVE.

BACKSLOPE LIMITS INCLUDE ROUNDING
CONSTRUCTION LIMITS:
CUT SECTION
TOE OF FILL
TOE OF CUT
TOE OF BOTTOM
FHWA/DOT APPROVAL 12-31-98
MAP REVISED


MONTANA DEPARTMENT OF TRANSPORTATION

RIGHT OF WAY PLAN

SHERIDAN COUNTY


SCALE 1:1000

0 50M 100M

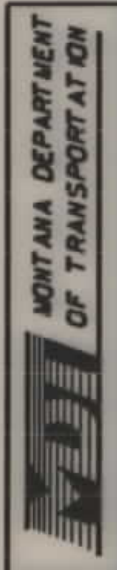

1393\ro\1393p103.ro

RDROW

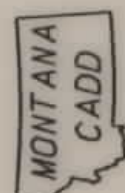

3
2
1

SEE SHEET NO. 2 FOR OWNERSHIP NAMES, ADDRESSES, AREAS, ETC.

STATE	RIGHT OF WAY ID.	SHEET NO.	TOTAL SHEETS
MONTANA	STPP 22-2(13)30	11	29
PROJECT NUMBER 1393-013			
PLENTYWOOD - WEST			



SE⁴NW⁴
SEC. 24

NE⁴NE⁴
SEC. 23

NW⁴NW⁴
SEC. 24

SW⁴NW⁴
SEC. 24

244

245

246

247

248

249

250

R/W 250+00
38 m

P.O.T. 246+34.25 IS S00°03'23"W 511.21 m
FROM NE COR SEC 23, SET MDOT MON

246+90 R/W
25 m

247+30 R/W
34 m

TS 248+09.74 R/W
34 m

SC 248+79.74 R/W
38 m

+00
25 m

30.48 m
(100')

+00
31 m

S 44° 32' 33" E

P.O.T. 246+34.25 IS
N00°03'23"E 293.20 m
FROM E¹/₄ COR SEC 23,
SET MDOT MON

R/W 248+09.74
31 m

R/W 248+79.74
35 m

249+39
EASE. 35 m FROM CL

249+58
END EASE. 35 m FROM CL

249+42
EASE. 65 m FROM CL

249+42
EASE. = EX. EASE.

249+25
EASE. 85 m FROM CL


NW⁴SW⁴
SEC. 24

SE⁴NE⁴
SEC. 23

NOTES: 1. ALL MEASUREMENTS ARE METRIC EXCEPT AS NOTED
2. THE PROPOSED R/W LINE WHERE A SPIRAL CURVE
TRANSITION IS USED IS A CHORD RATHER THAN A
CONCENTRIC CURVE.


BACKSLOPE LIMITS INCLUDE ROUNDING	TOP OF CUT
CONSTRUCTION LIMITS:	CUT SECTION
	TOE OF FILL
FHWA/DOT APPROVAL	12-31-98
MAP REVISED	

MONTANA
DEPARTMENT OF TRANSPORTATION
RIGHT OF WAY PLAN
SHERIDAN COUNTY
SCALE 1:1000

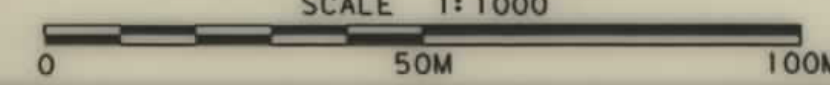

SEE SHEET NO. 2 FOR OWNERSHIP NAMES, ADDRESSES, AREAS, ETC.

STATE	RIGHT OF WAY ID.	SHEET NO.	TOTAL SHEETS
MONTANA	STPP 22-2(13)30	12	29
PROJECT NUMBER 1393-013		PLENTYWOOD - WEST	

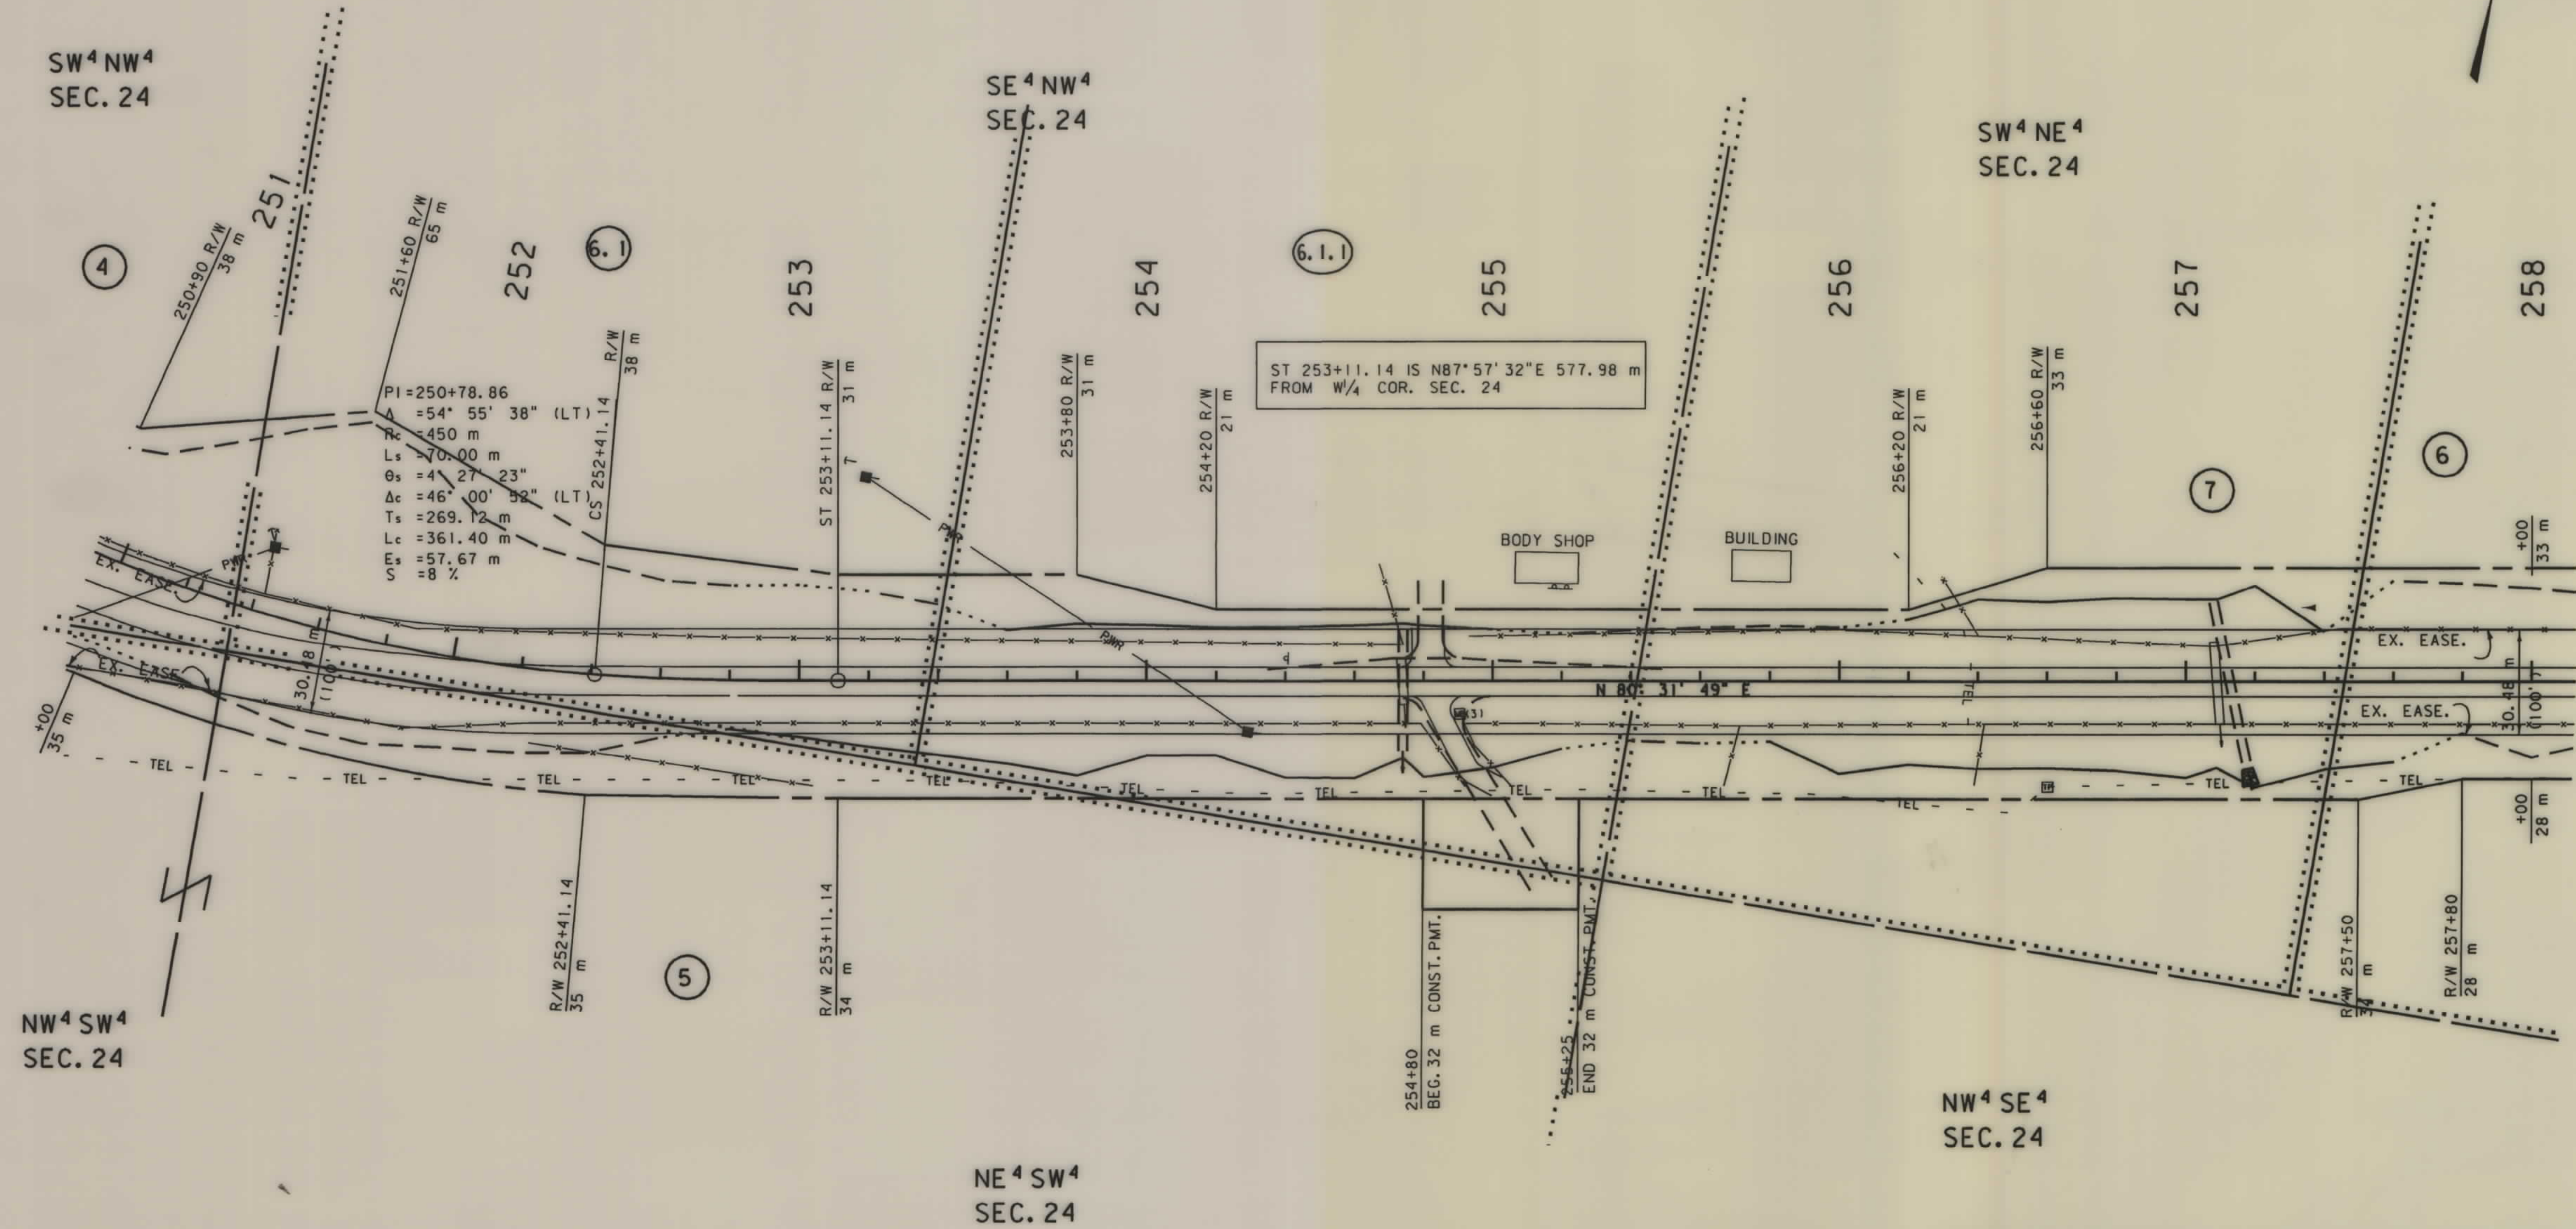

- NOTES: 1. ALL MEASUREMENTS ARE METRIC EXCEPT AS NOTED
2. THE PROPOSED R/W LINE WHERE A SPIRAL CURVE TRANSITION IS USED IS A CHORD RATHER THAN A CONCENTRIC CURVE.


BACKSLOPE LIMITS INCLUDE ROUNDING	TOP OF CUT
CONSTRUCTION LIMITS:	CUT SECTION
	TOE OF FILL
FHWA/DOT APPROVAL	12-31-98
MAP REVISED	3-17-99, 9-8-99, 9-17-99

MONTANA
DEPARTMENT OF TRANSPORTATION
RIGHT OF WAY PLAN
SHERIDAN COUNTY
SCALE 1:1000

. ROW

SEE SHEET NO. 2 FOR OWNERSHIP NAMES, ADDRESSES, AREAS, ETC.


STATE	RIGHT OF WAY ID.	SHEET NO.	TOTAL SHEETS
MONTANA	STPP 22-2(13)30	13	29
PROJECT NUMBER 1393-013			
PLENTYWOOD - WEST			

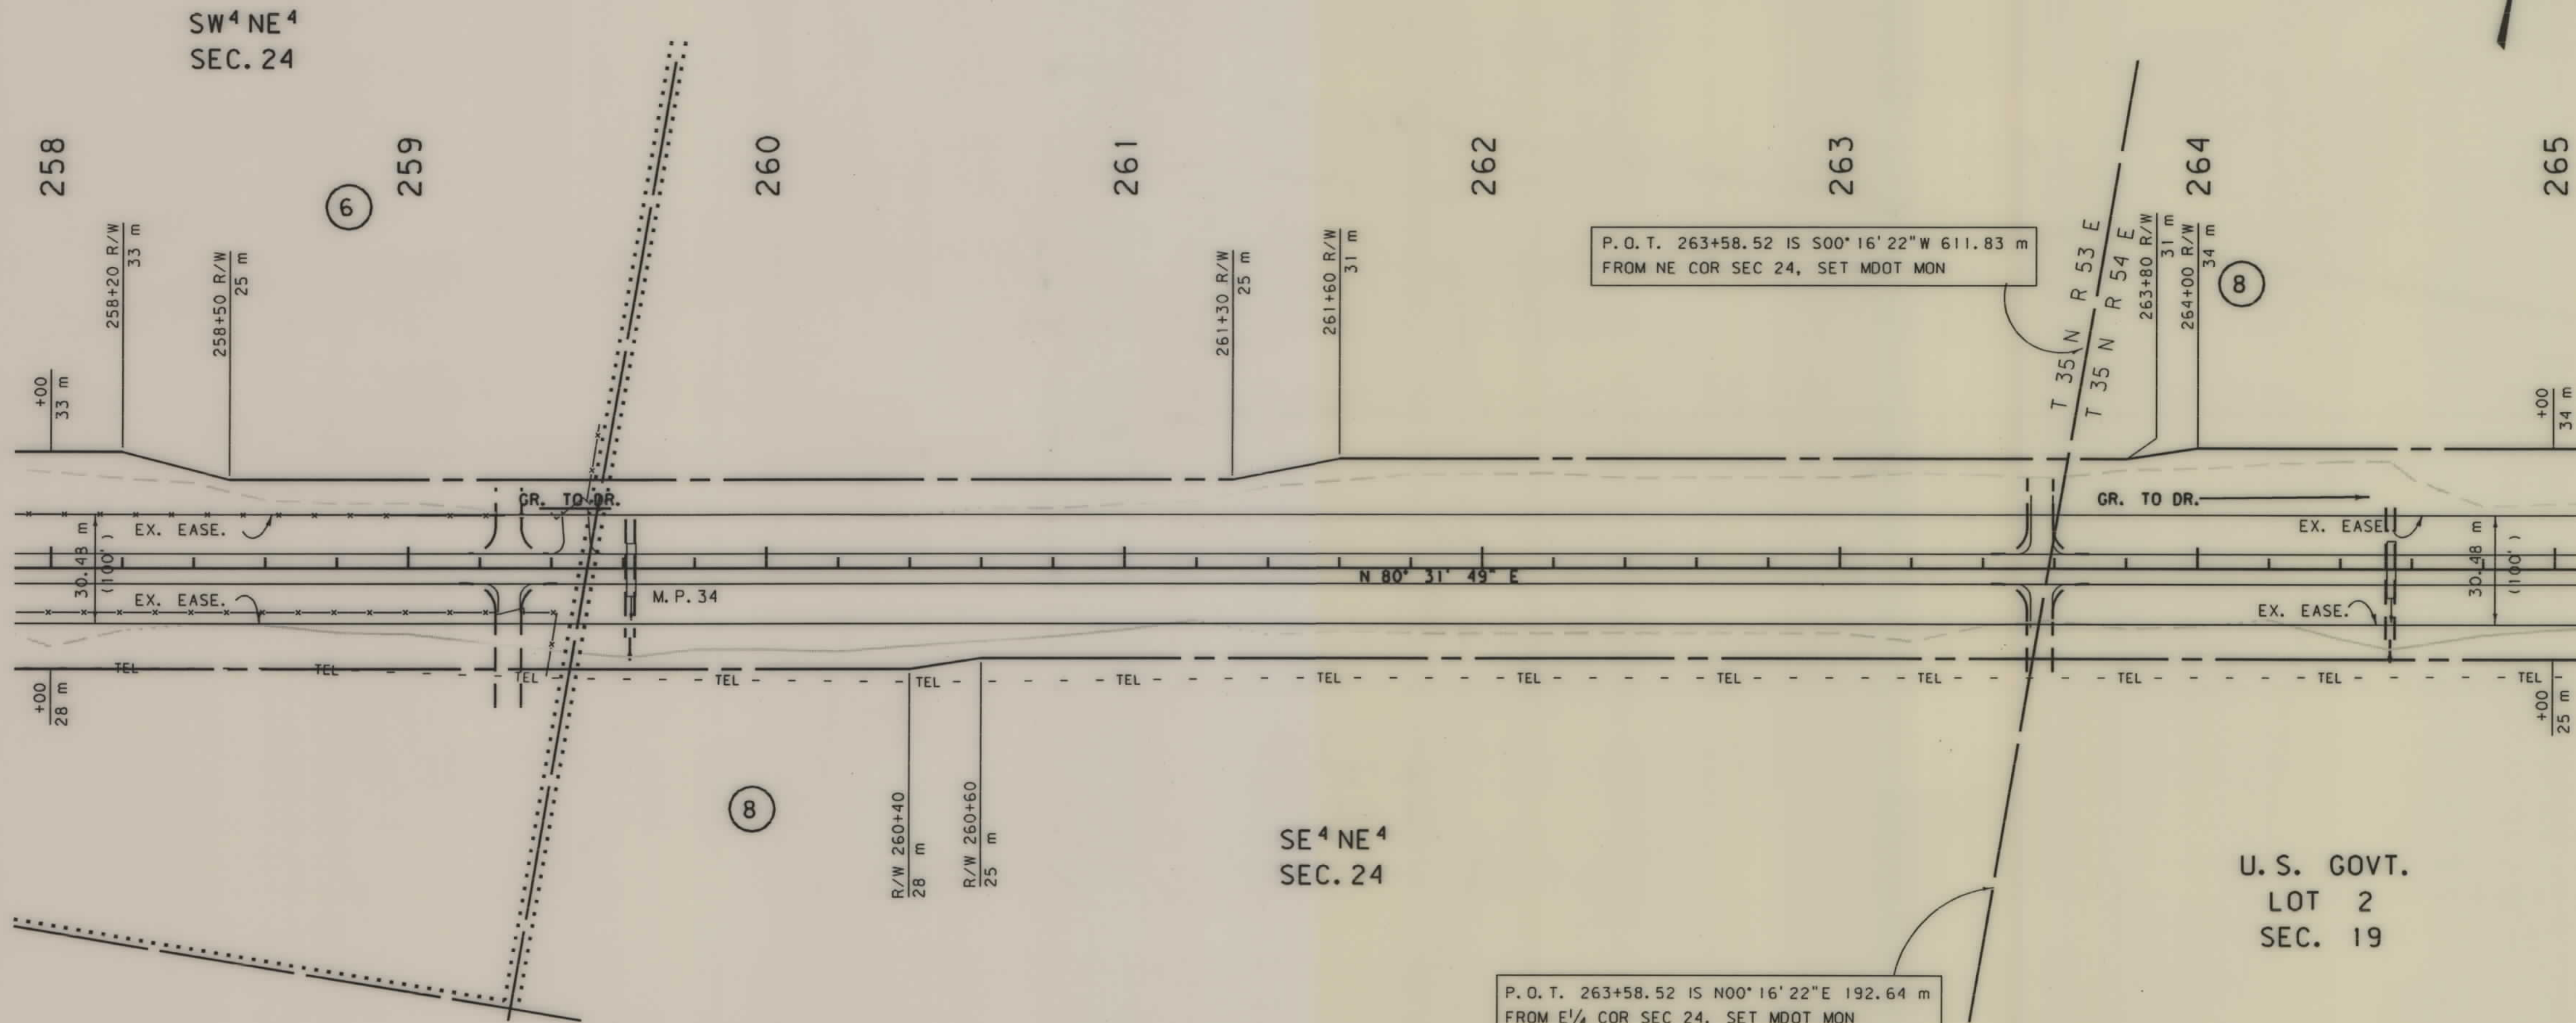

NOTES: 1. ALL MEASUREMENTS ARE METRIC EXCEPT AS NOTED
2. THE PROPOSED R/W LINE WHERE A SPIRAL CURVE TRANSITION IS USED IS A CHORD RATHER THAN A CONCENTRIC CURVE.


BACKSLOPE LIMITS INCLUDE ROUNDING	TOP OF CUT
CONSTRUCTION LIMITS:	DITCH BOTTOM
CUT SECTION	
TOE OF FILL	
FHWA/DOT APPROVAL	12-31-98
MAP REVISED	

MONTANA
DEPARTMENT OF TRANSPORTATION
RIGHT OF WAY PLAN
SHERIDAN COUNTY
SCALE 1:1000

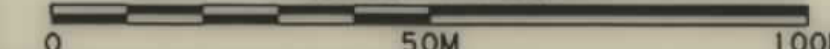

STATE	RIGHT OF WAY ID.	SHEET NO.	TOTAL SHEETS
MONTANA	STPP 22-2(13)30	14	29
PROJECT NUMBER 1393-013			
PLENTYWOOD - WEST			

SEE SHEET NO. 2 FOR OWNERSHIP NAMES, ADDRESSES, AREAS, ETC.

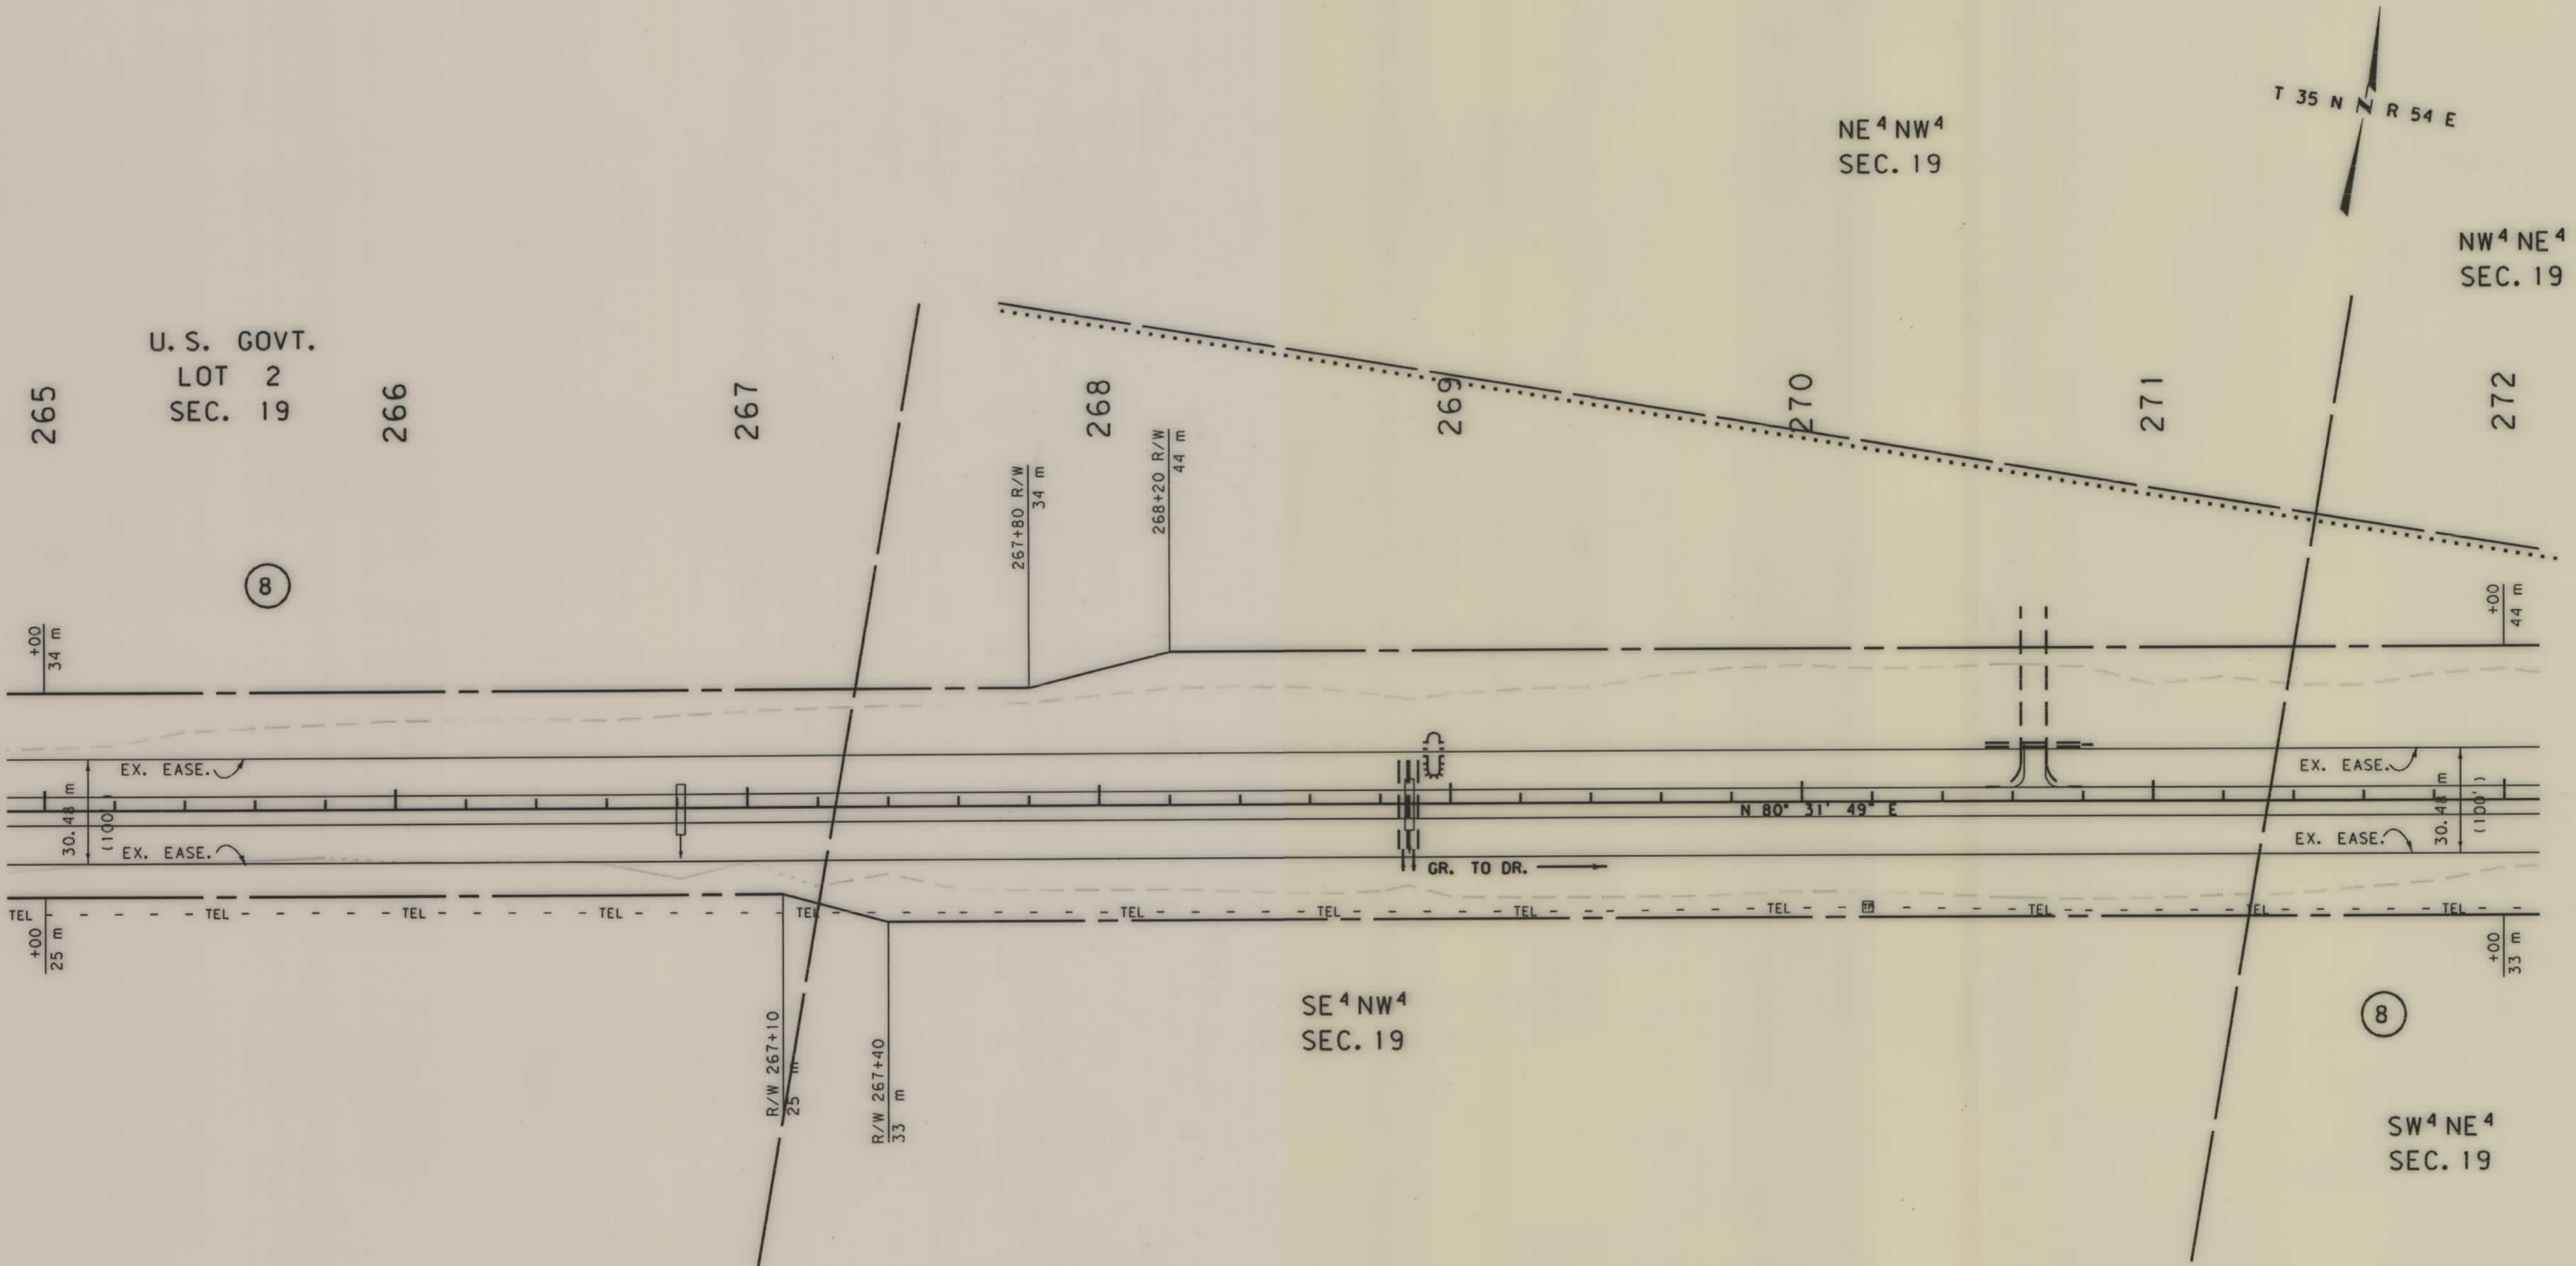


- NOTES: 1. ALL MEASUREMENTS ARE METRIC EXCEPT AS NOTED
2. THE PROPOSED R/W LINE WHERE A SPIRAL CURVE TRANSITION IS USED IS A CHORD RATHER THAN A CONCENTRIC CURVE.

BACKSLOPE LIMITS INCLUDE ROUNDING	TOP OF CUT
CONSTRUCTION LIMITS:	CUT SECTION
	TOE OF FILL
FWHA/DOT APPROVAL	12-31-98
MAP REVISED	

MONTANA DEPARTMENT OF TRANSPORTATION
RIGHT OF WAY PLAN
SHERIDAN COUNTY
SCALE 1:1000
0 50M 100M

SEE SHEET NO. 2 FOR OWNERSHIP NAMES, ADDRESSES, AREAS, ETC.

STATE	RIGHT OF WAY ID.	SHEET NO.	TOTAL SHEETS
MONTANA	STPP 22-2(13)30	15	29
PROJECT NUMBER 1393-013		PLENTYWOOD - WEST	

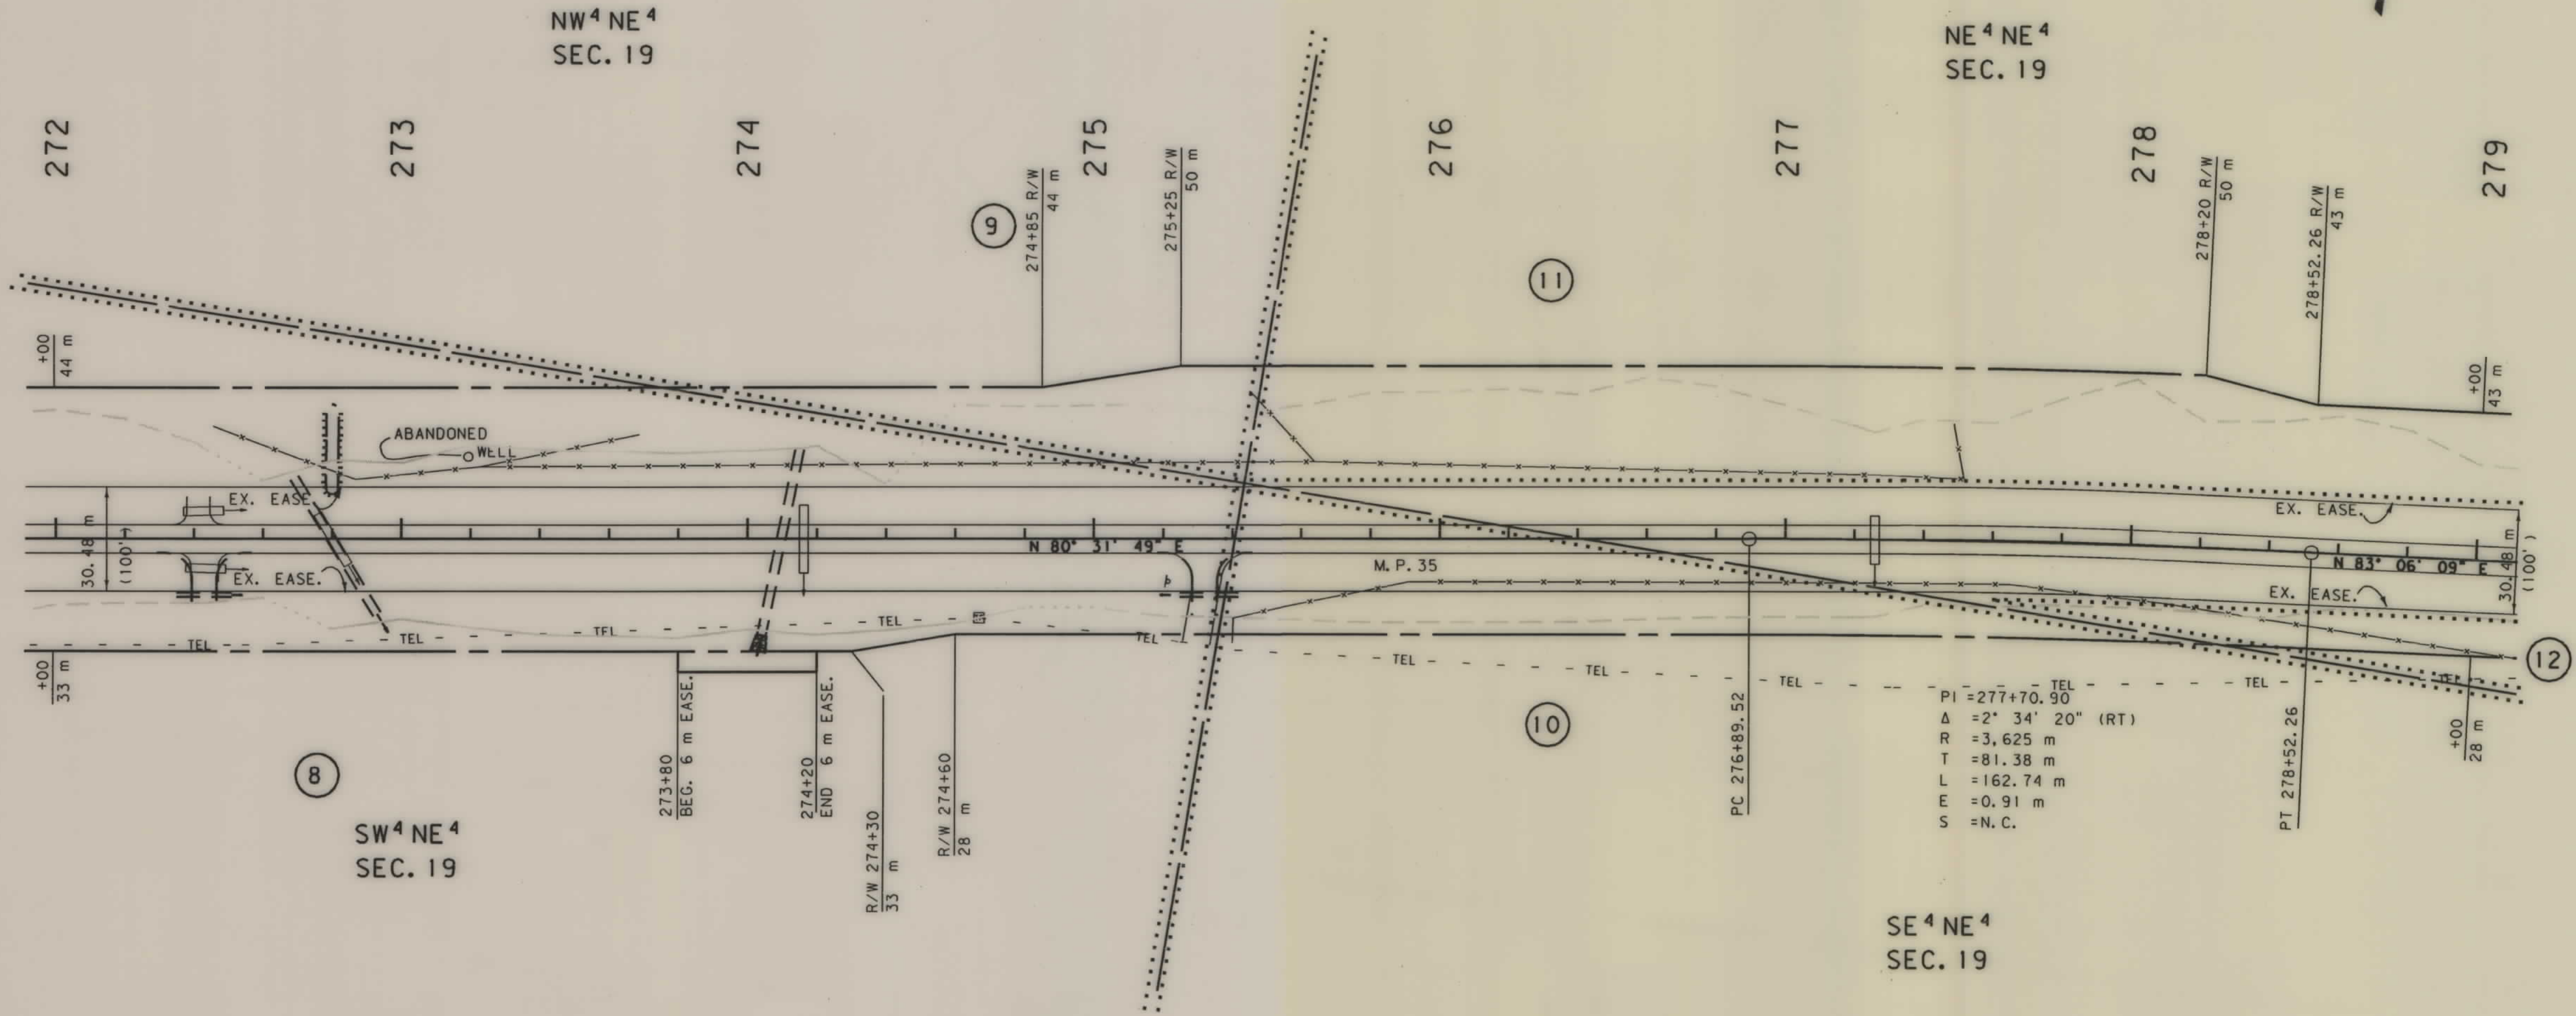

PI = 277+70.90
Δ = 2° 34' 20" (RT)
R = 3,625 m
T = 81.38 m
L = 162.74 m
E = 0.91 m
S = N.C.

NOTES: 1. ALL MEASUREMENTS ARE METRIC EXCEPT AS NOTED
2. THE PROPOSED R/W LINE WHERE A SPIRAL CURVE TRANSITION IS USED IS A CHORD RATHER THAN A CONCENTRIC CURVE.

BACKSLOPE LIMITS INCLUDE ROUNDING	TOP OF CUT
CONSTRUCTION LIMITS:	CUT SECTION
	TOE OF FILL
FHWA/DOT APPROVAL 12-31-98	
MAP REVISED	

MONTANA DEPARTMENT OF TRANSPORTATION

RIGHT OF WAY PLAN

SHERIDAN COUNTY


SCALE 1:1000

0 50M 100M


SEE SHEET NO. 2 FOR OWNERSHIP NAMES, ADDRESSES, AREAS, ETC.

STATE	RIGHT OF WAY ID.	SHEET NO.	TOTAL SHEET
MONTANA	STPP 22-2(13)30	16	29
PROJECT NUMBER 1393-013			
PLENTYWOOD - WEST			

T 35 N  R 54 E

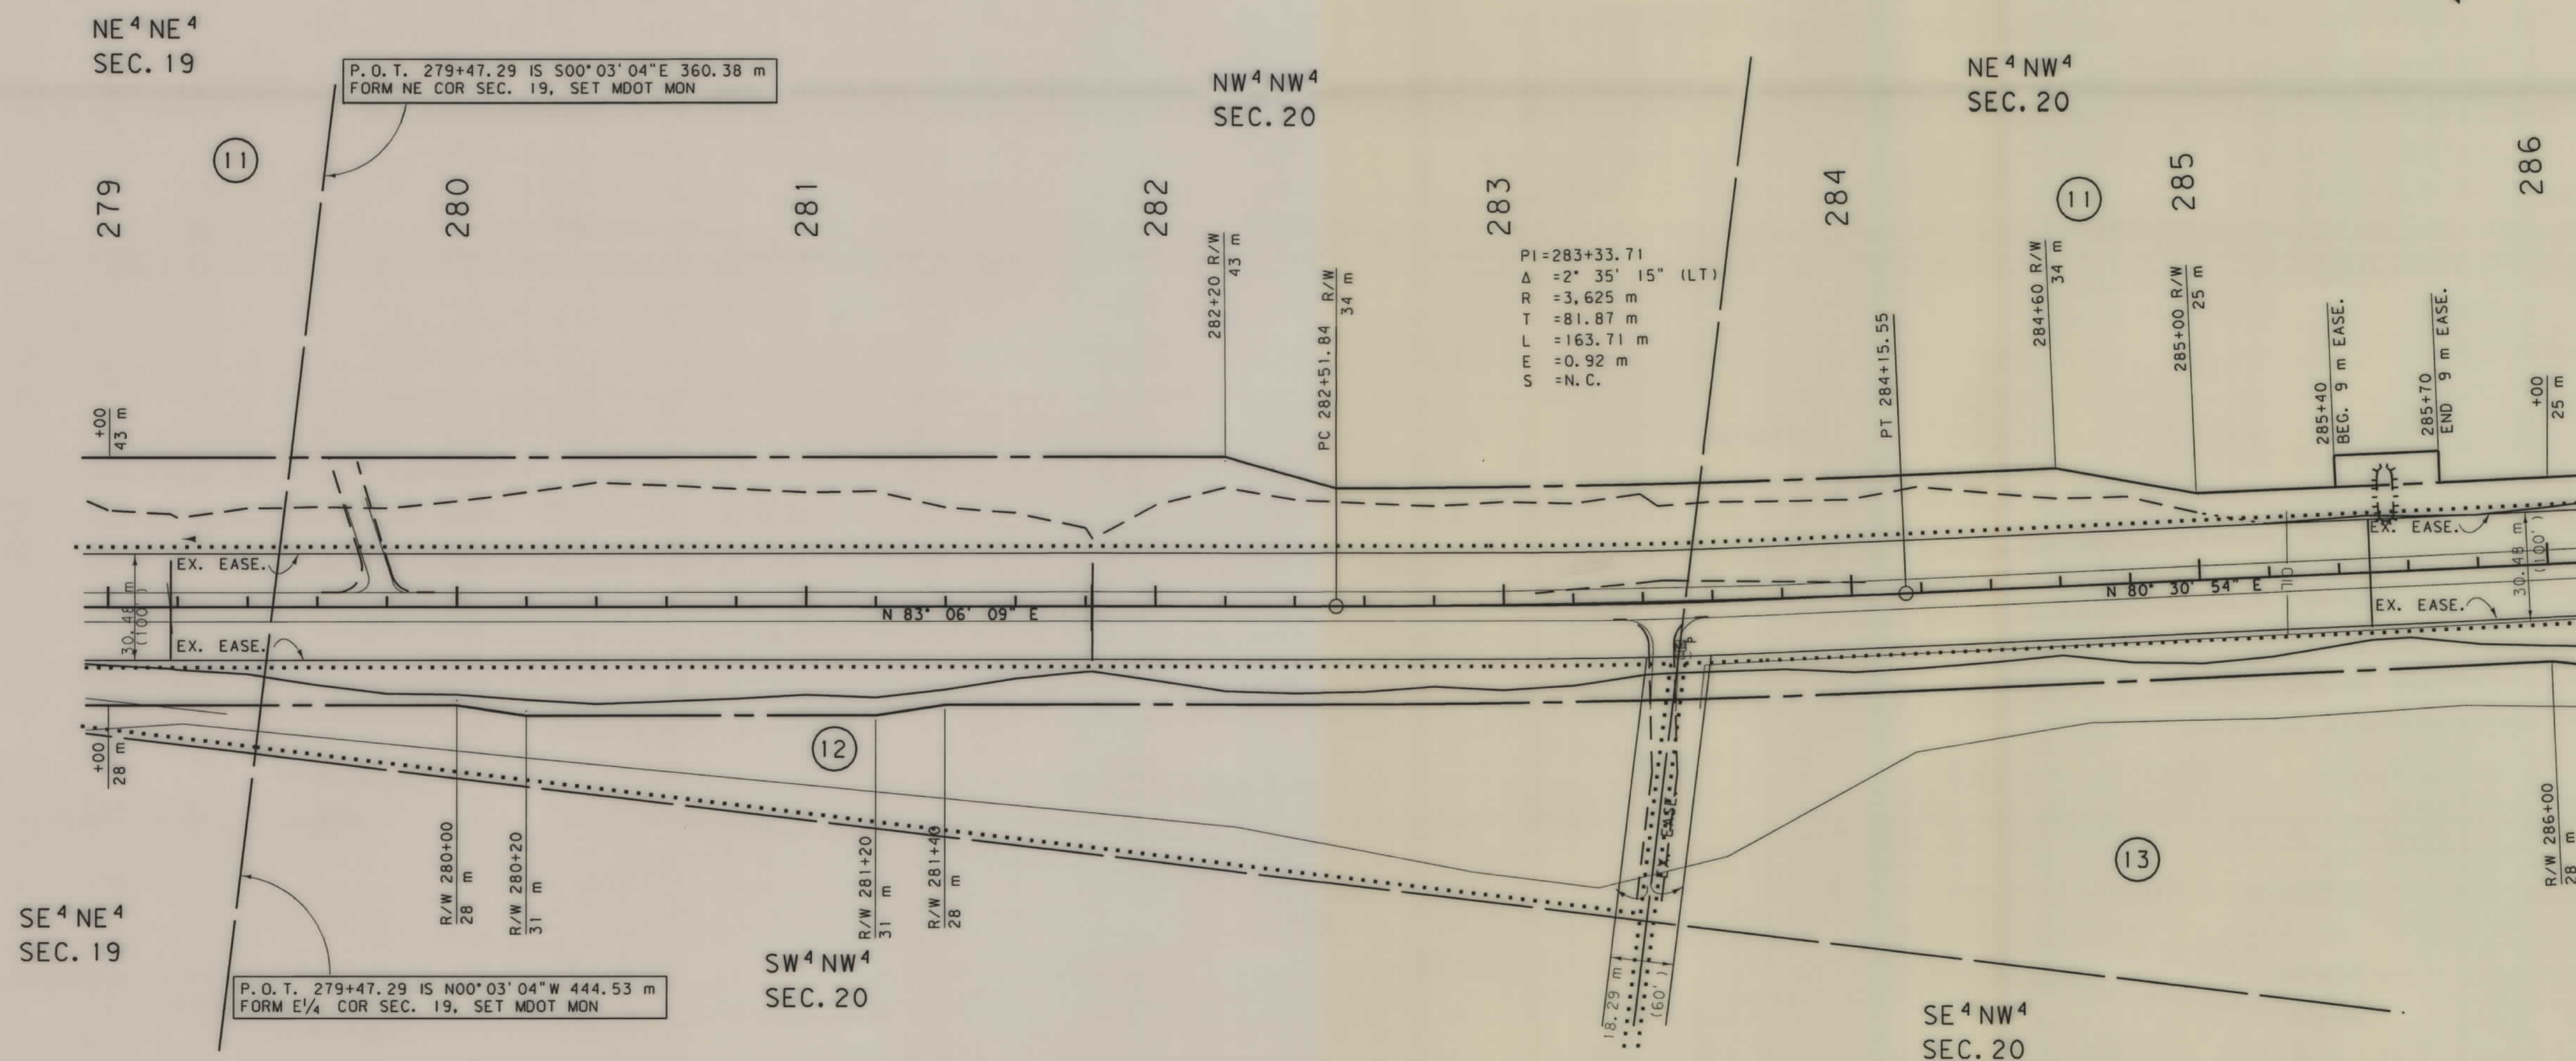

- NOTES: 1. ALL MEASUREMENTS ARE METRIC EXCEPT AS NOTED
2. THE PROPOSED R/W LINE WHERE A SPIRAL CURVE TRANSITION IS USED IS A CHORD RATHER THAN A CONCENTRIC CURVE.
3. THE ENGLISH AREAS ARE FOR INFORMATIONAL PURPOSES ONLY.

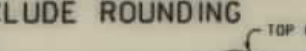BACKSLOPE LIMITS INCLUDE ROUNDING
CONSTRUCTION LIMITS:  CUT SECTION
TOE OF FILL


FHWA/DOT APPROVAL 12-31-98

MAP REVISED 11-27-00,

MONTANA
DEPARTMENT OF TRANSPORTATION

RIGHT OF WAY PLAN
SHERIDAN COUNTY

SCALE 1:1000

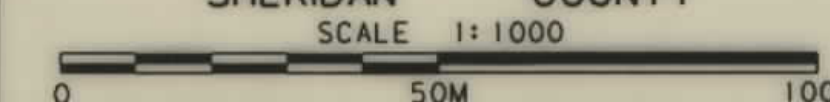

SEE SHEET NO. 2 FOR OWNERSHIP NAMES, ADDRESSES, AREAS, ETC.

STATE	RIGHT OF WAY ID.	SHEET NO.	TOTAL SHEETS
MONTANA	STPP 22-2(13)30	17	29
PROJECT NUMBER 1393-013			
PLENTYWOOD - WEST			



SE⁴ SE⁴
SEC. 17

NE⁴ NE⁴
SEC. 20

(13)

NW⁴ NE⁴
SEC. 20

291

290

289

288

287

286

NE⁴ NW⁴
SEC. 20

(11)

PI=292+44.05
Δ=15° 38' 30" (LT)
R=3,400 m
T=467.00 m
L=928.20 m
E=31.92 m
S=2 %

289+40 R/W
25 m

289+80 R/W
34 m

287+00
BEG. 9 m EASE.

287+30
END 9 m EASE.

PC 287+77.05

+00 +00
25 m

EX. EASE.
N 80° 30' 54" E
EX. EASE.

R/W 286+00
28 m

R/W 286+20
31 m

+00
34 m

+00
34 m

M.P. 36

290+90
BEG. 42 m CONST. PMT.

291+25
END 42 m CONST. PMT.

- NOTES: 1. ALL MEASUREMENTS ARE METRIC EXCEPT AS NOTED
2. THE PROPOSED R/W LINE WHERE A SPIRAL CURVE TRANSITION IS USED IS A CHORD RATHER THAN A CONCENTRIC CURVE.
3. THE ENGLISH AREAS ARE FOR INFORMATIONAL PURPOSES ONLY.

BACKSLOPE LIMITS INCLUDE ROUNDING	TOP OF CUT
CONSTRUCTION LIMITS:	CUT SECTION
	TOE OF FILL
	DITCH BOTTOM
FHWA/DOT APPROVAL	12-31-98
MAP REVISED	11-27-00

MONTANA
DEPARTMENT OF TRANSPORTATION


RIGHT OF WAY PLAN
SHERIDAN COUNTY

SCALE 1:1000


0 50M 100M

SEE SHEET NO. 2 FOR OWNERSHIP NAMES, ADDRESSES, AREAS, ETC.

STATE	RIGHT OF WAY ID.	SHEET NO.	TOTAL SHEETS
MONTANA	STPP 22-2(13)30	18	29
PROJECT NUMBER 1393-013			
PLENTYWOOD - WEST			

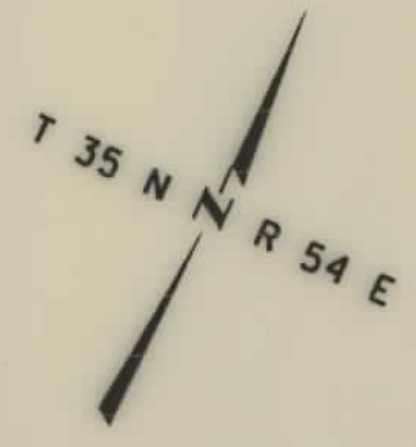

TOTAL	16.187 ha (40.00 AC.)
GROSS	3.262 ha (8.06 AC.)
EXISTING EASEMENT	1.415 ha (3.50 AC.)
NET	1.847 ha (4.56 AC.)
REMAINDER LT.	10.751 ha (26.57 AC.)
REMAINDER RT.	2.174 ha (5.37 AC.)
EASEMENTS OR PERMITS	ha (AC.)

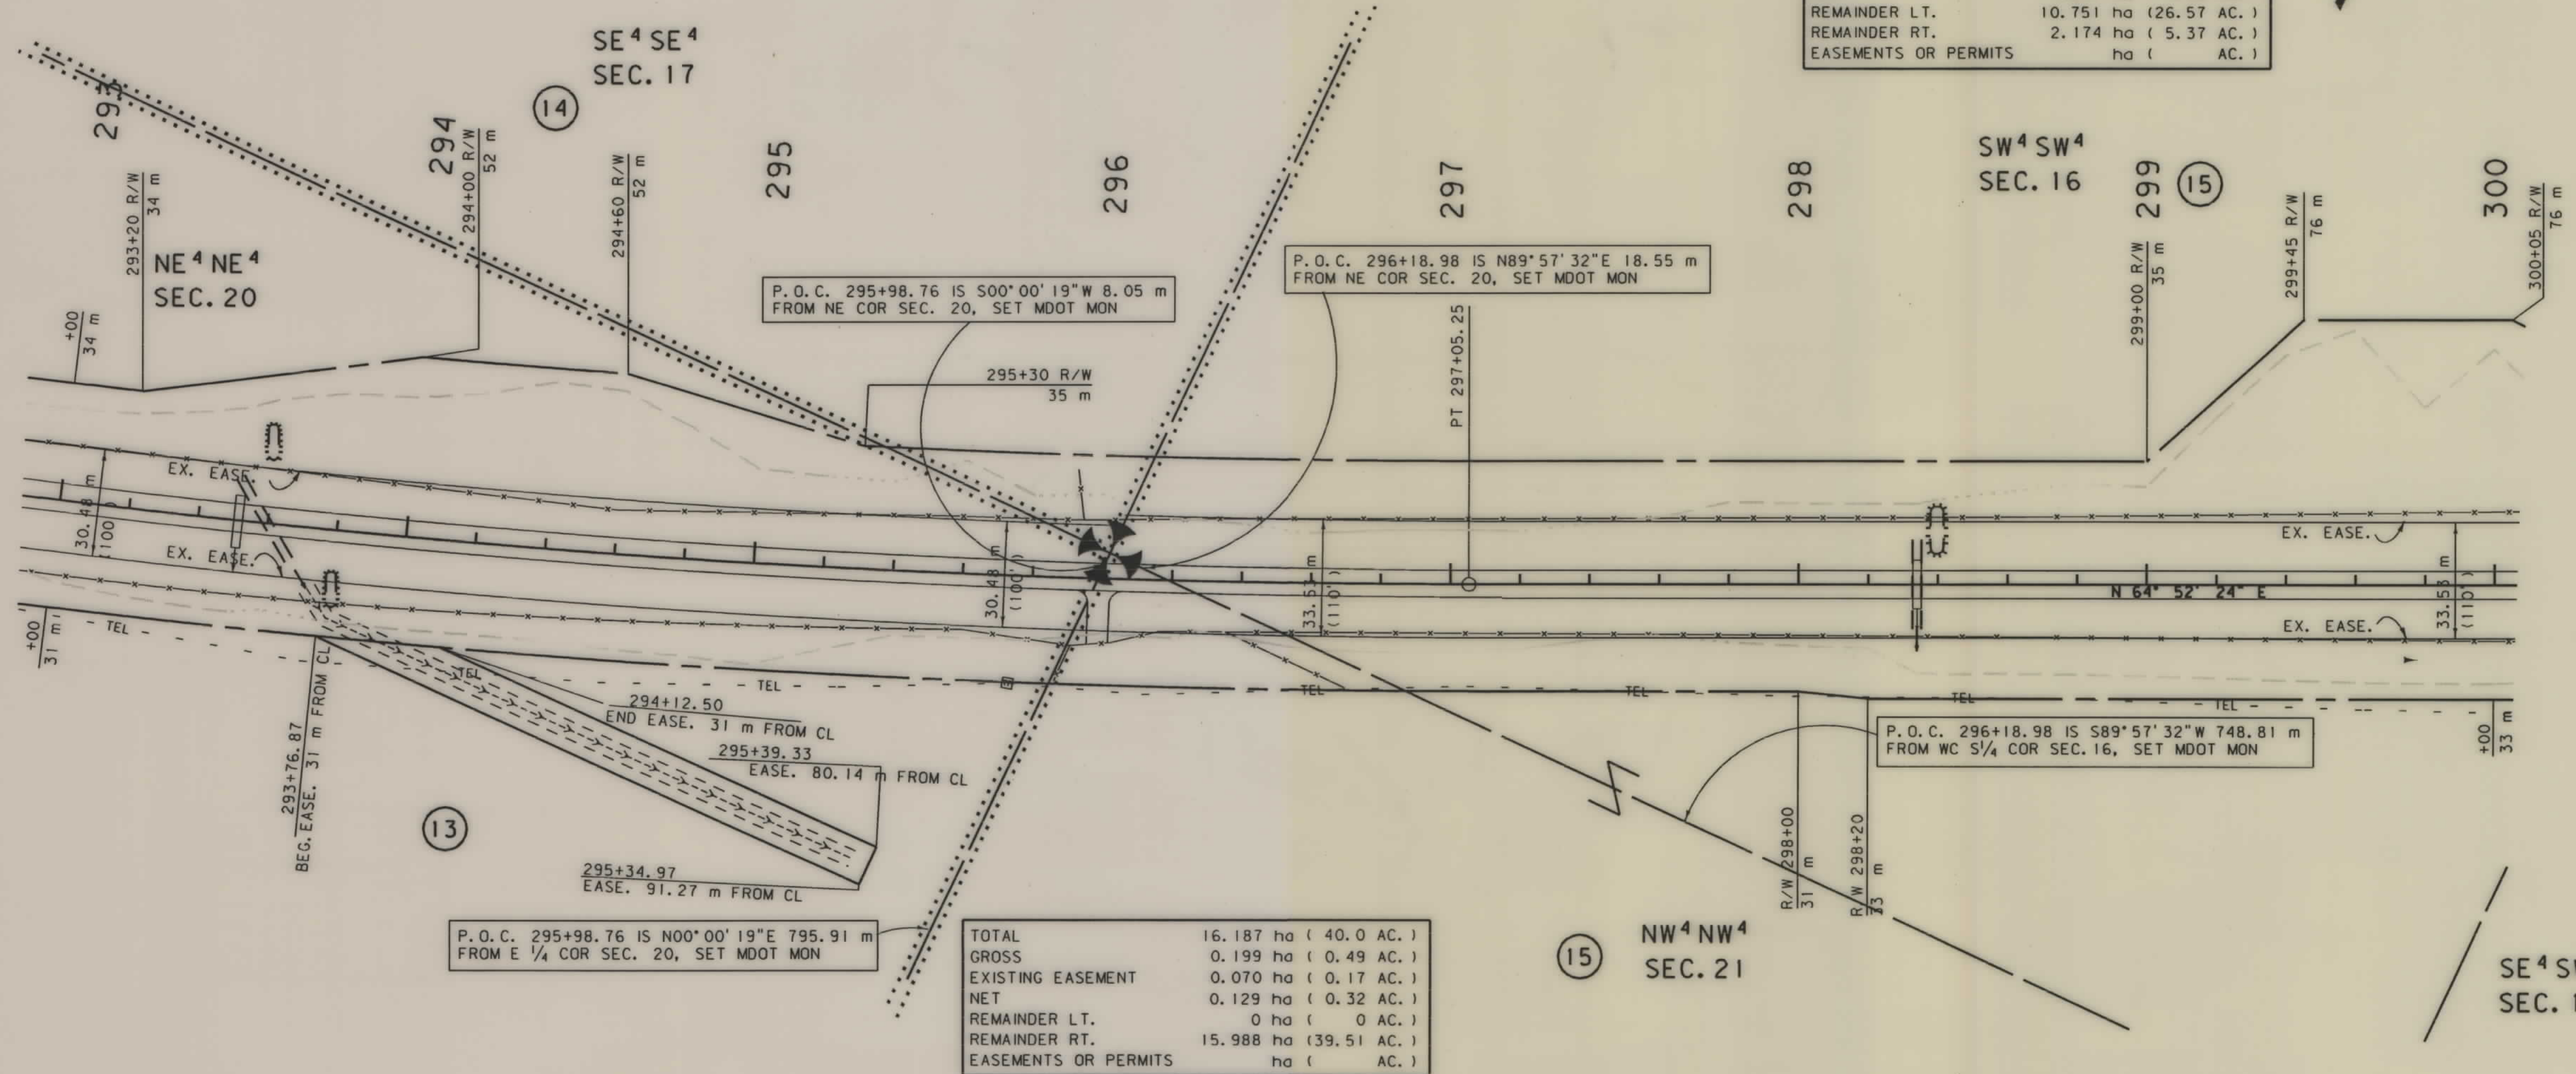

TOTAL	16.187 ha (40.0 AC.)
GROSS	0.199 ha (0.49 AC.)
EXISTING EASEMENT	0.070 ha (0.17 AC.)
NET	0.129 ha (0.32 AC.)
REMAINDER LT.	0 ha (0 AC.)
REMAINDER RT.	15.988 ha (39.51 AC.)
EASEMENTS OR PERMITS	ha (AC.)

NOTES: 1. ALL MEASUREMENTS ARE METRIC EXCEPT AS NOTED
2. THE PROPOSED R/W LINE WHERE A SPIRAL CURVE TRANSITION IS USED IS A CHORD RATHER THAN A CONCENTRIC CURVE.

BACKSLOPE LIMITS INCLUDE ROUNDING	TOP OF CUT
CONSTRUCTION LIMITS:	CUT SECTION
	TOE OF FILL
FHWA/DOT APPROVAL	12-31-98
MAP REVISED	

MONTANA
DEPARTMENT OF TRANSPORTATION

RIGHT OF WAY PLAN
SHERIDAN COUNTY

SCALE 1:1000

SEE SHEET NO. 2 FOR OWNERSHIP NAMES, ADDRESSES, AREAS, ETC.

STATE	RIGHT OF WAY ID.	SHEET NO.	TOTAL SHEETS
MONTANA	STPP 22-2(13)30	20	29
PROJECT NUMBER 1393-013			
PLENTYWOOD - WEST			

NW⁴ SE⁴
SEC. 16


TOTAL	16.187 ha (40.0 AC.)
GROSS	1.955 ha (4.83 AC.)
EXISTING EASEMENT	1.216 ha (3.00 AC.)
NET	0.739 ha (1.83 AC.)
REMAINDER LT.	12.607 ha (31.15 AC.)
REMAINDER RT.	1.625 ha (4.02 AC.)
EASEMENTS OR PERMITS	ha (AC.)

PI = 309+26.82
Δ = 4° 38' 41" (LT)
R = 3,625 m
T = 147.01 m
L = 293.86 m
E = 2.98 m
S = N.C.

PT 310+73.67

NE⁴ SE⁴
SEC. 16

TOTAL	16.187 ha (40.0 AC.)
GROSS	0.006 ha (0.01 AC.)
EXISTING EASEMENT	0 ha (0 AC.)
NET	0.006 ha (0.01 AC.)
REMAINDER LT.	16.181 ha (39.99 AC.)
REMAINDER RT.	ha (AC.)
EASEMENTS OR PERMITS	ha (AC.)

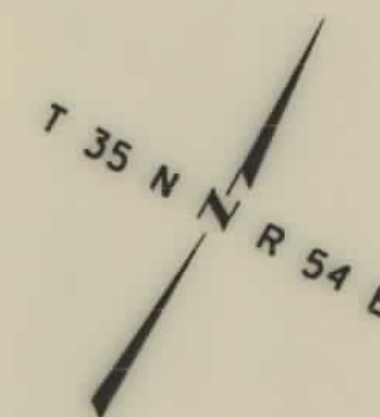

SE⁴ NE⁴
SEC. 16

P.O.T. 313+93.44 IS S0°00'49"W 20.51 m
FROM W¹/₄ COR. SEC. 15, SET MDOT MON

TOTAL	16.187 ha (40.0 AC.)
GROSS	2.306 ha (5.70 AC.)
EXISTING EASEMENT	1.553 ha (3.84 AC.)
NET	0.753 ha (1.86 AC.)
REMAINDER LT.	4.291 ha (10.60 AC.)
REMAINDER RT.	9.590 ha (23.70 AC.)
EASEMENTS OR PERMITS	0.090 ha (0.22 AC.)


P.O.T. 313+93.44 IS N0°00'49"E 785.21 m
FROM SW COR. SEC. 15, SET MDOT MON

NW⁴ SW⁴
SEC. 15

- NOTES: 1. ALL MEASUREMENTS ARE METRIC EXCEPT AS NOTED
2. THE PROPOSED R/W LINE WHERE A SPIRAL CURVE TRANSITION IS USED IS A CHORD RATHER THAN A CONCENTRIC CURVE.

BACKSLOPE LIMITS INCLUDE ROUNDING	TOP OF CUT
CONSTRUCTION LIMITS:	CUT SECTION
	TOE OF FILL
FHWA/MDOT APPROVAL	12-31-98
MAP REVISED	

MONTANA
DEPARTMENT OF TRANSPORTATION
RIGHT OF WAY PLAN
SHERIDAN COUNTY
SCALE 1:1000

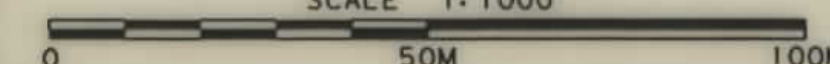





1393\ro\1393p106.ro

RDROW

MONTANA
CADD

3
2
1

STATE	RIGHT OF WAY ID.	SHEET NO.	TOTAL SHEETS
MONTANA	STPP 22-2(13)30	21	29
PROJECT NUMBER 1393-013			
PLENTYWOOD - WEST			

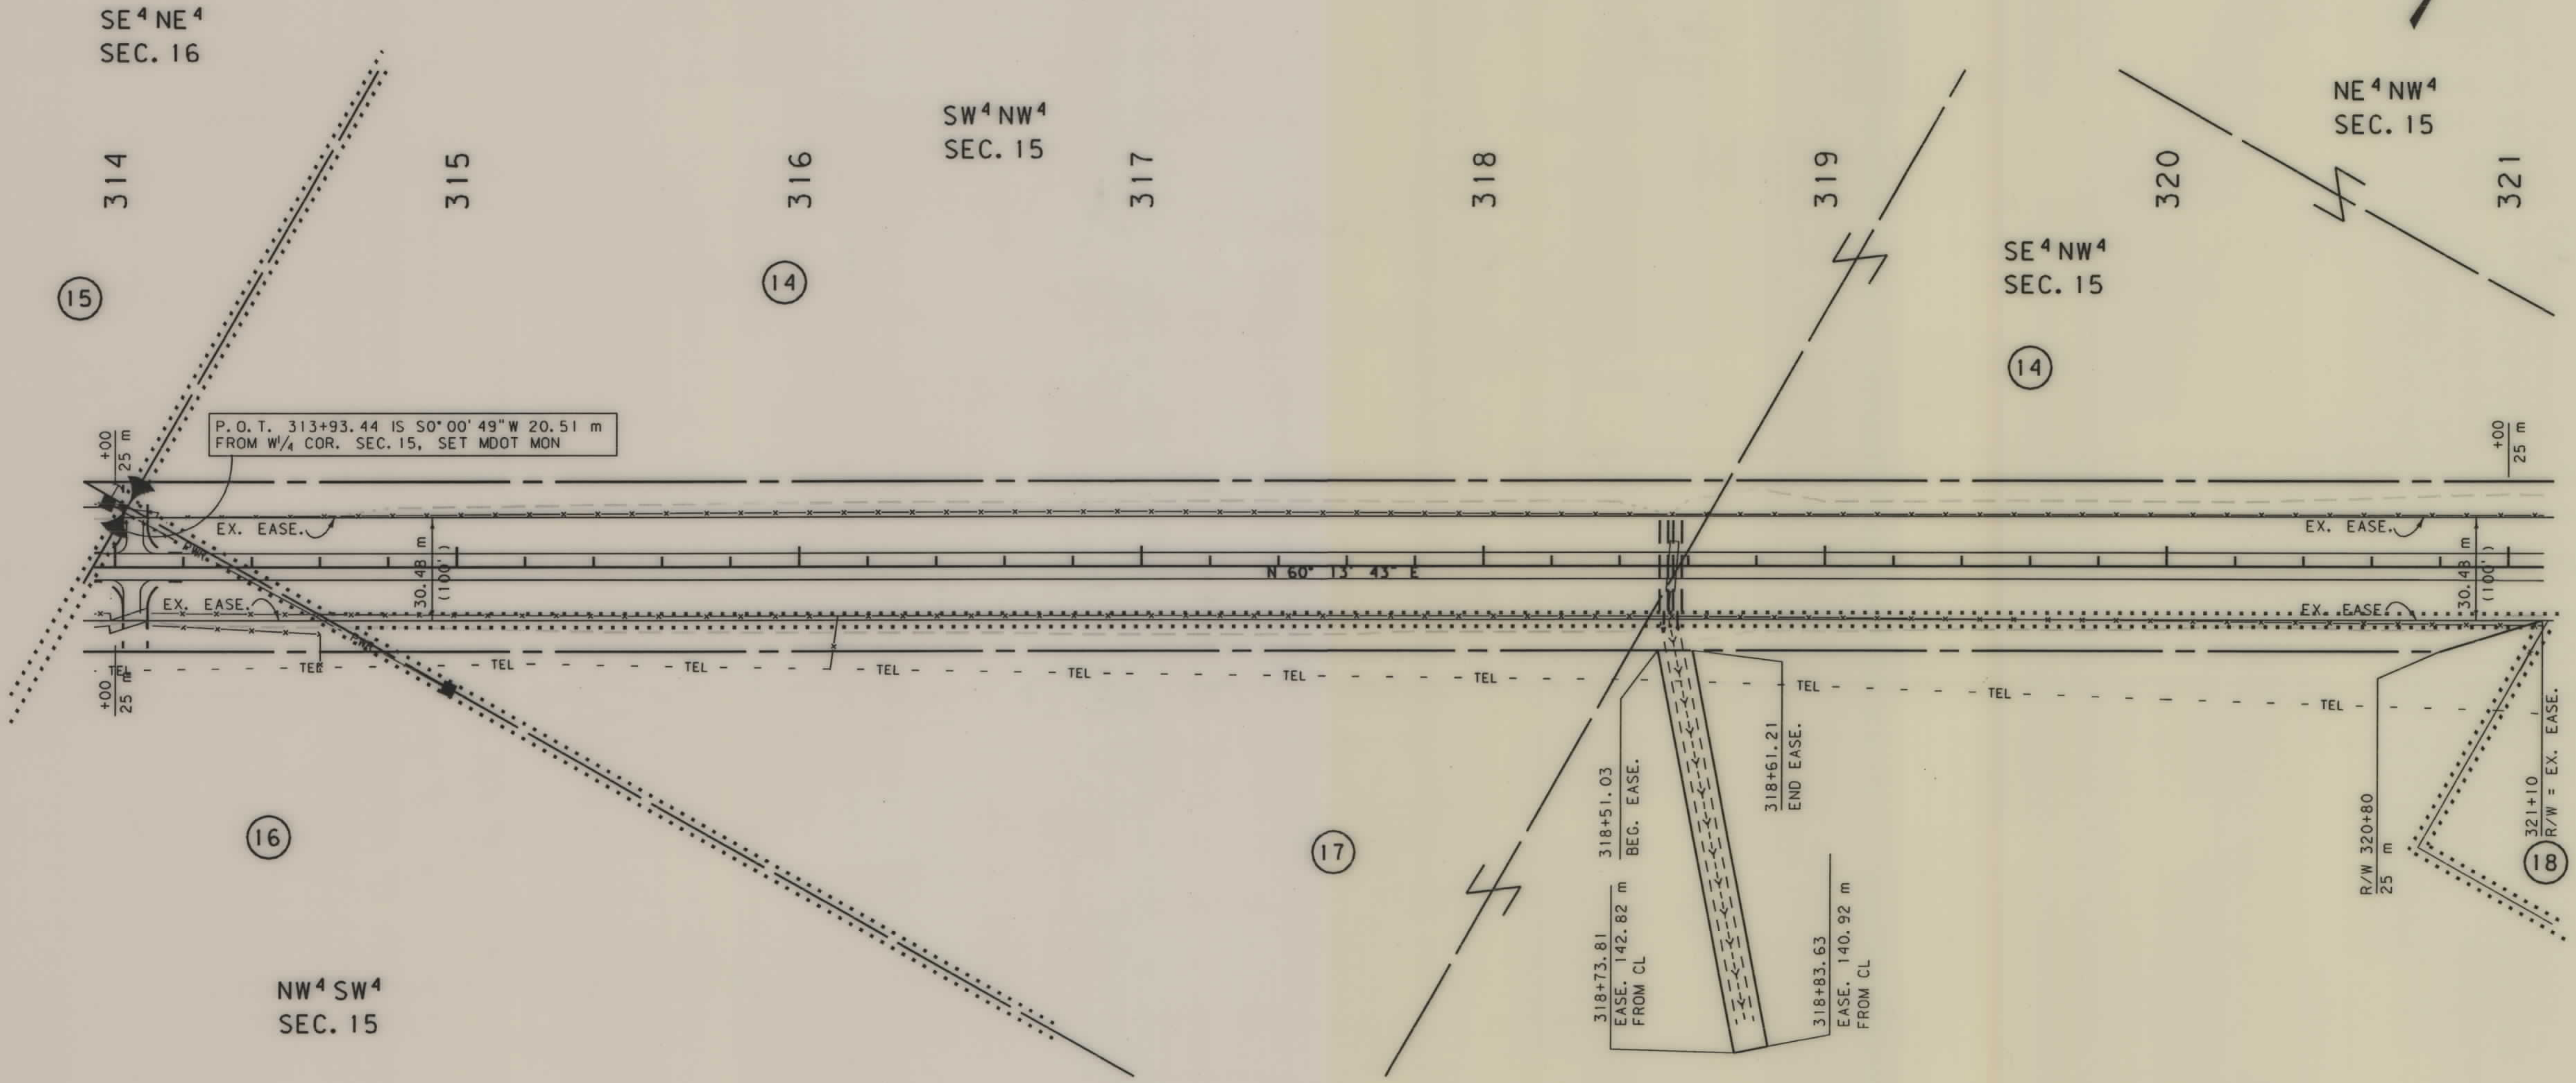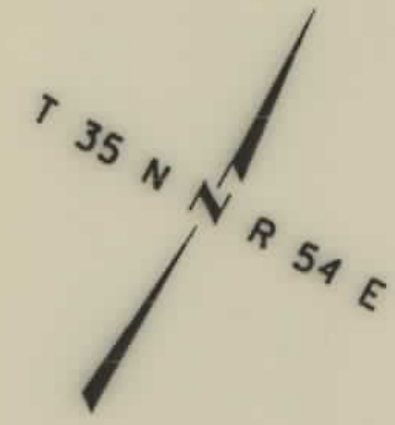

NOTES: 1. ALL MEASUREMENTS ARE METRIC EXCEPT AS NOTED
2. THE PROPOSED R/W LINE WHERE A SPIRAL CURVE TRANSITION IS USED IS A CHORD RATHER THAN A CONCENTRIC CURVE.

BACKSLOPE LIMITS INCLUDE ROUNDING
CONSTRUCTION LIMITS:
CUT SECTION
TOE OF FILL
TOE OF DITCH
FHWA/DOT APPROVAL 12-31-98
MAP REVISED

MONTANA
DEPARTMENT OF TRANSPORTATION


RIGHT OF WAY PLAN
SHERIDAN COUNTY

SCALE 1:1000

0 50M 100M

SEE SHEET NO. 2 FOR OWNERSHIP NAMES, ADDRESSES, AREAS, ETC.

STATE	RIGHT OF WAY ID.	SHEET NO.	TOTAL SHEETS
MONTANA	STPP 22-2(13)30	22	29
PROJECT NUMBER 1393-013			
PLENTYWOOD - WEST			

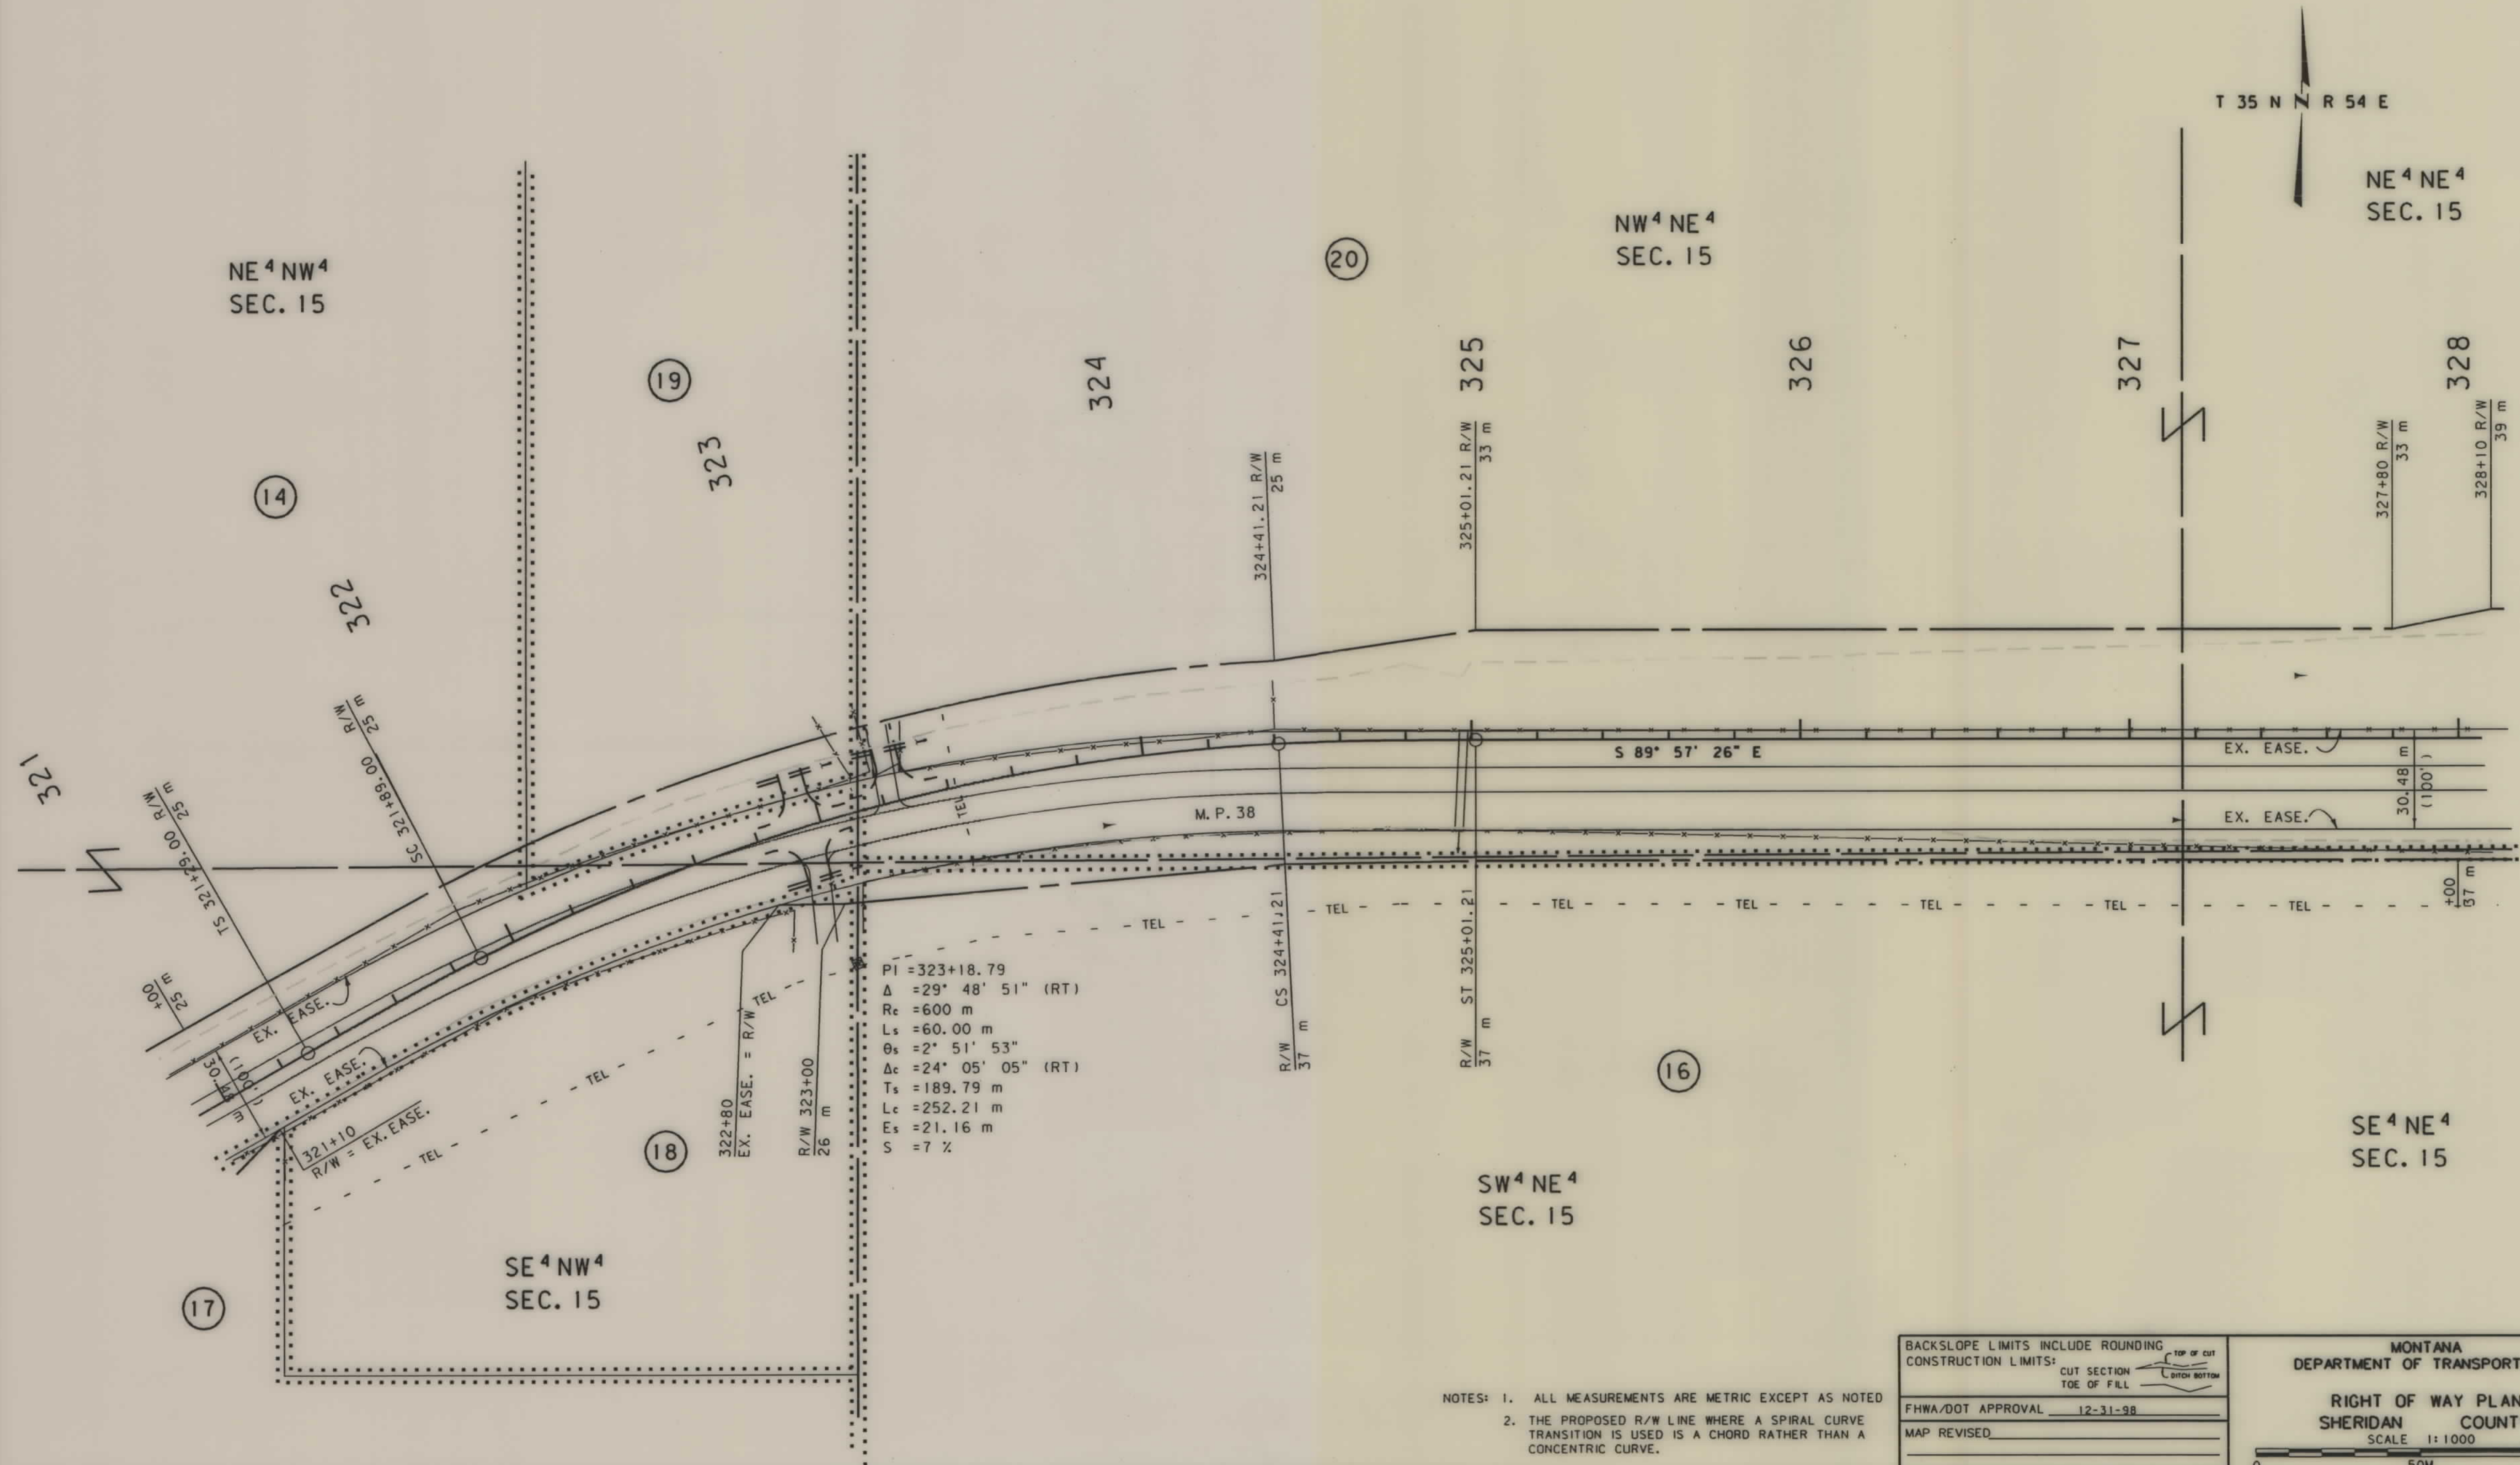

- NOTES: 1. ALL MEASUREMENTS ARE METRIC EXCEPT AS NOTED
 2. THE PROPOSED R/W LINE WHERE A SPIRAL CURVE TRANSITION IS USED IS A CHORD RATHER THAN A CONCENTRIC CURVE.

BACKSLOPE LIMITS INCLUDE ROUNDING		
CONSTRUCTION LIMITS:		
FHWA/DOT APPROVAL 12-31-98		
MAP REVISED		
MONTANA DEPARTMENT OF TRANSPORTATION RIGHT OF WAY PLAN SHERIDAN COUNTY SCALE 1:1000 0 50M 100M		

STATE	RIGHT OF WAY ID.	SHEET	TOTAL
		NO.	SHEETS
MONTANA	STPP 22-2(13)30	23	29
PROJECT NUMBER 1393-013			
PLENTYWOOD - WEST			

SEE SHEET NO. 2 FOR OWNERSHIP NAMES, ADDRESSES, AREAS, ETC.

T 35 N *N* R 54 E

NE 4 NE 4
SEC. 15

NW⁴ NW⁴
SEC. 14

328

329

330

331

332

333

334

335

P.O.T. 331+19.10 IS S0°00'27"E 370.05 m
FROM NE COR SEC. 15, SET MDOT MON.

SE⁴ NE⁴
SEC. 15

SW⁴ NW⁴
SEC. 14

- NOTES: 1. ALL MEASUREMENTS ARE METRIC EXCEPT AS NOTED
2. THE PROPOSED R/W LINE WHERE A SPIRAL CURVE TRANSITION IS USED IS A CHORD RATHER THAN A CONCENTRIC CURVE.

BACKSLOPE LIMITS INCLUDE ROUNDING
CONSTRUCTION LIMITS: CUT SECTION
TOE OF FILL

TOP OF CUT
DITCH BOTTOM


FHWA/DOT APPROVAL 12-31-98

MAP REVISED

MONTANA
DEPARTMENT OF TRANSPORTATION
RIGHT OF WAY PLAN
SHERIDAN COUNTY
SCALE 1:1000

SEE SHEET NO. 2 FOR OWNERSHIP NAMES, ADDRESSES, AREAS, ETC.

STATE	RIGHT OF WAY ID.	SHEET NO.	TOTAL SHEETS
MONTANA	STPP 22-2(13)30	24	29
PROJECT NUMBER 1393-013			
PLENTYWOOD - WEST			

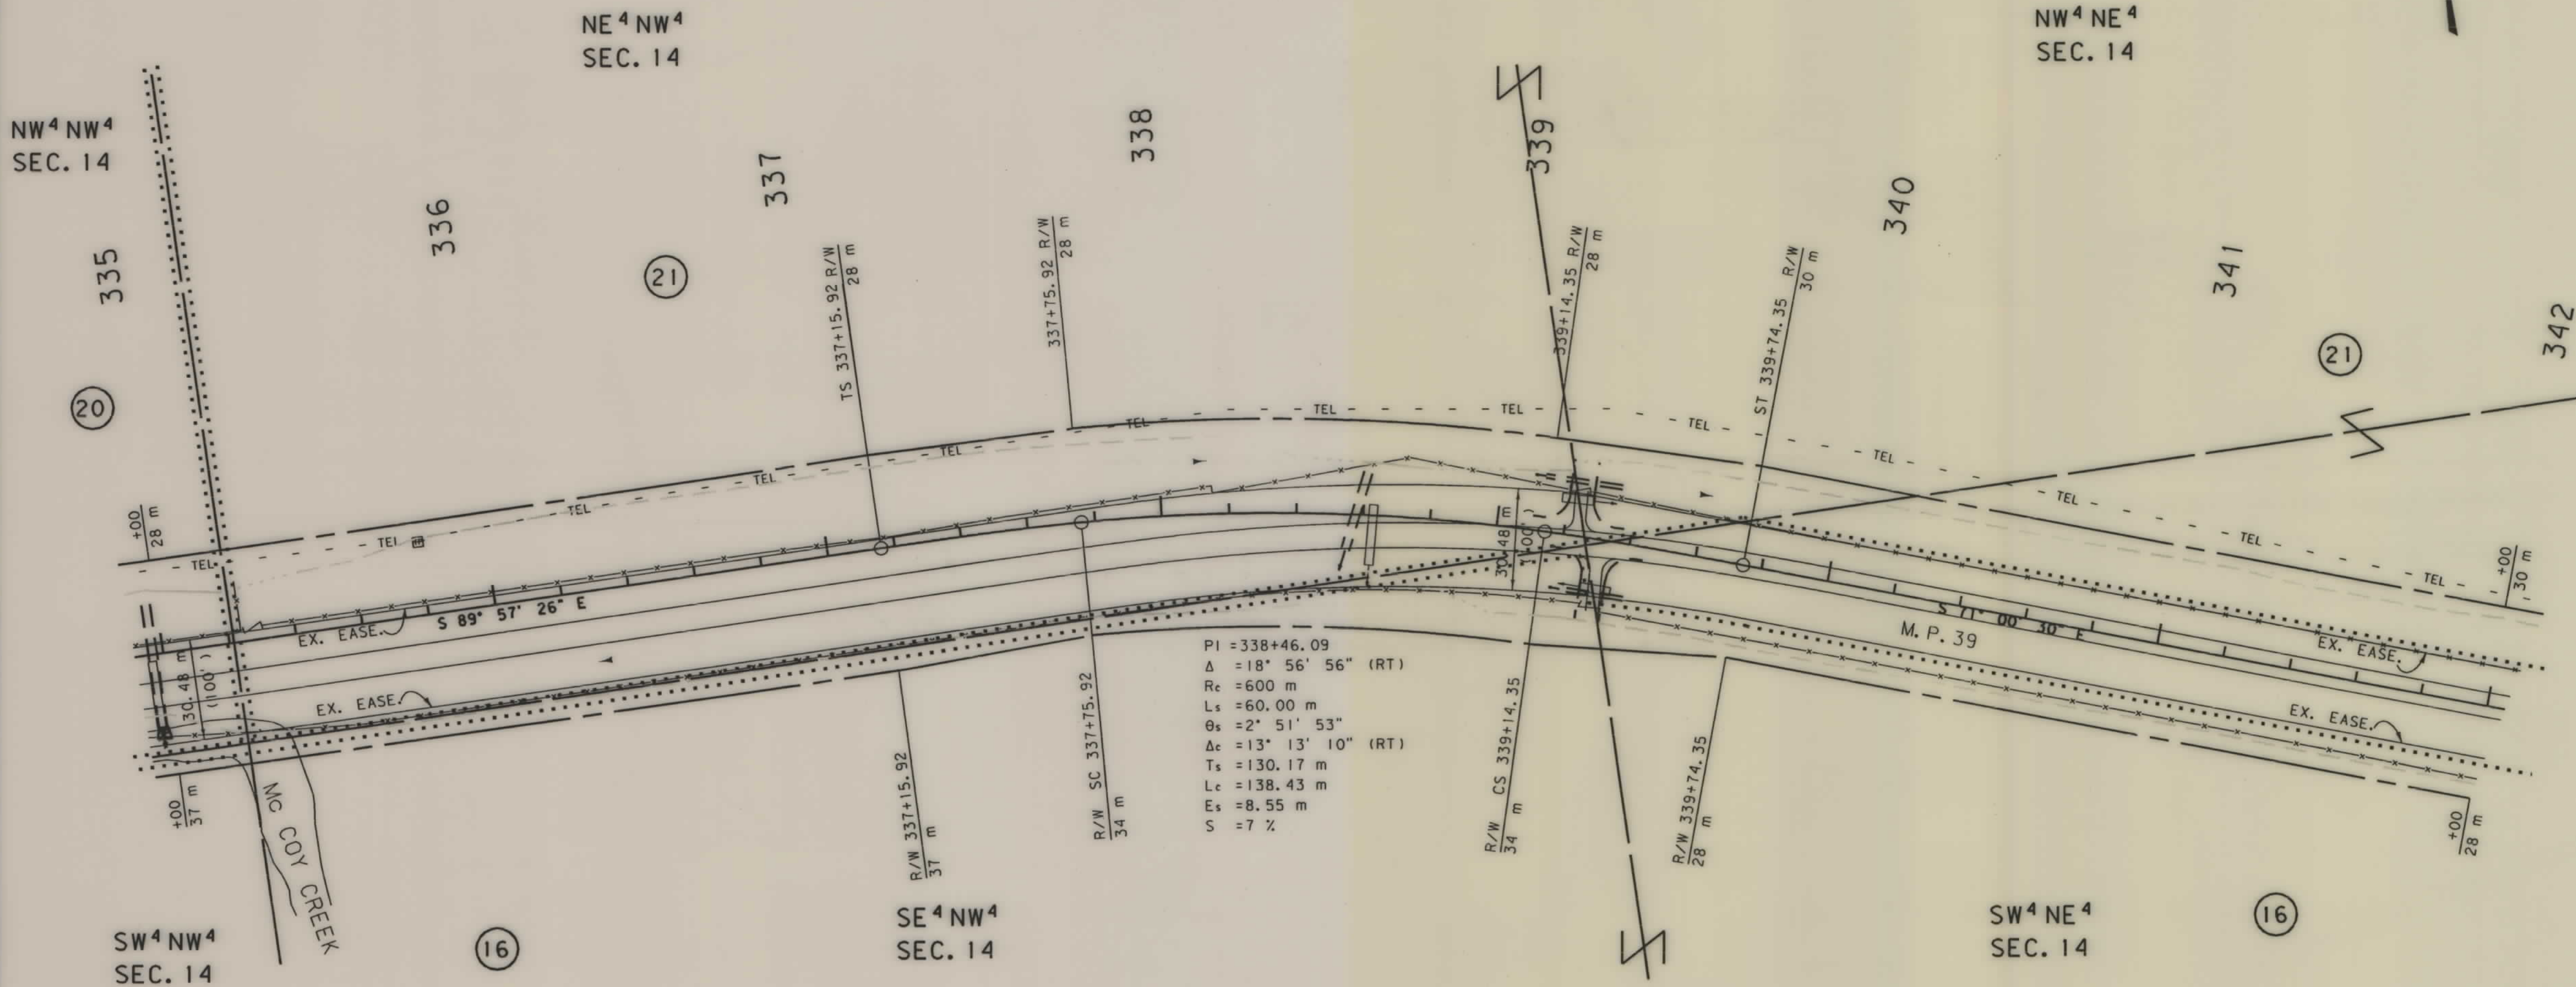

PI = 338+46.09
 $\Delta = 18^\circ 56' 56''$ (RT)
 $R_c = 600$ m
 $L_s = 60.00$ m
 $\theta_s = 2^\circ 51' 53''$
 $\Delta_c = 13^\circ 13' 10''$ (RT)
 $T_s = 130.17$ m
 $L_c = 138.43$ m
 $E_s = 8.55$ m
 $S = 7\%$

- NOTES: 1. ALL MEASUREMENTS ARE METRIC EXCEPT AS NOTED
 2. THE PROPOSED R/W LINE WHERE A SPIRAL CURVE TRANSITION IS USED IS A CHORD RATHER THAN A CONCENTRIC CURVE.

BACKSLOPE LIMITS INCLUDE ROUNDING
 CONSTRUCTION LIMITS:
 CUT SECTION
 TOE OF FILL
 TOP OF CUT
 DITCH BOTTOM

FHWA/DOT APPROVAL 12-31-98

MAP REVISED

MONTANA
 DEPARTMENT OF TRANSPORTATION


RIGHT OF WAY PLAN
 SHERIDAN COUNTY

SCALE 1:1000

0 50M 100M

SEE SHEET NO. 2 FOR OWNERSHIP NAMES, ADDRESSES, AREAS, ETC.

STATE	RIGHT OF WAY ID.	SHEET NO.	TOTAL SHEETS
MONTANA	STPP 22-2(13)30	25	29
PROJECT NUMBER 1393-013			
PLENTYWOOD - WEST			

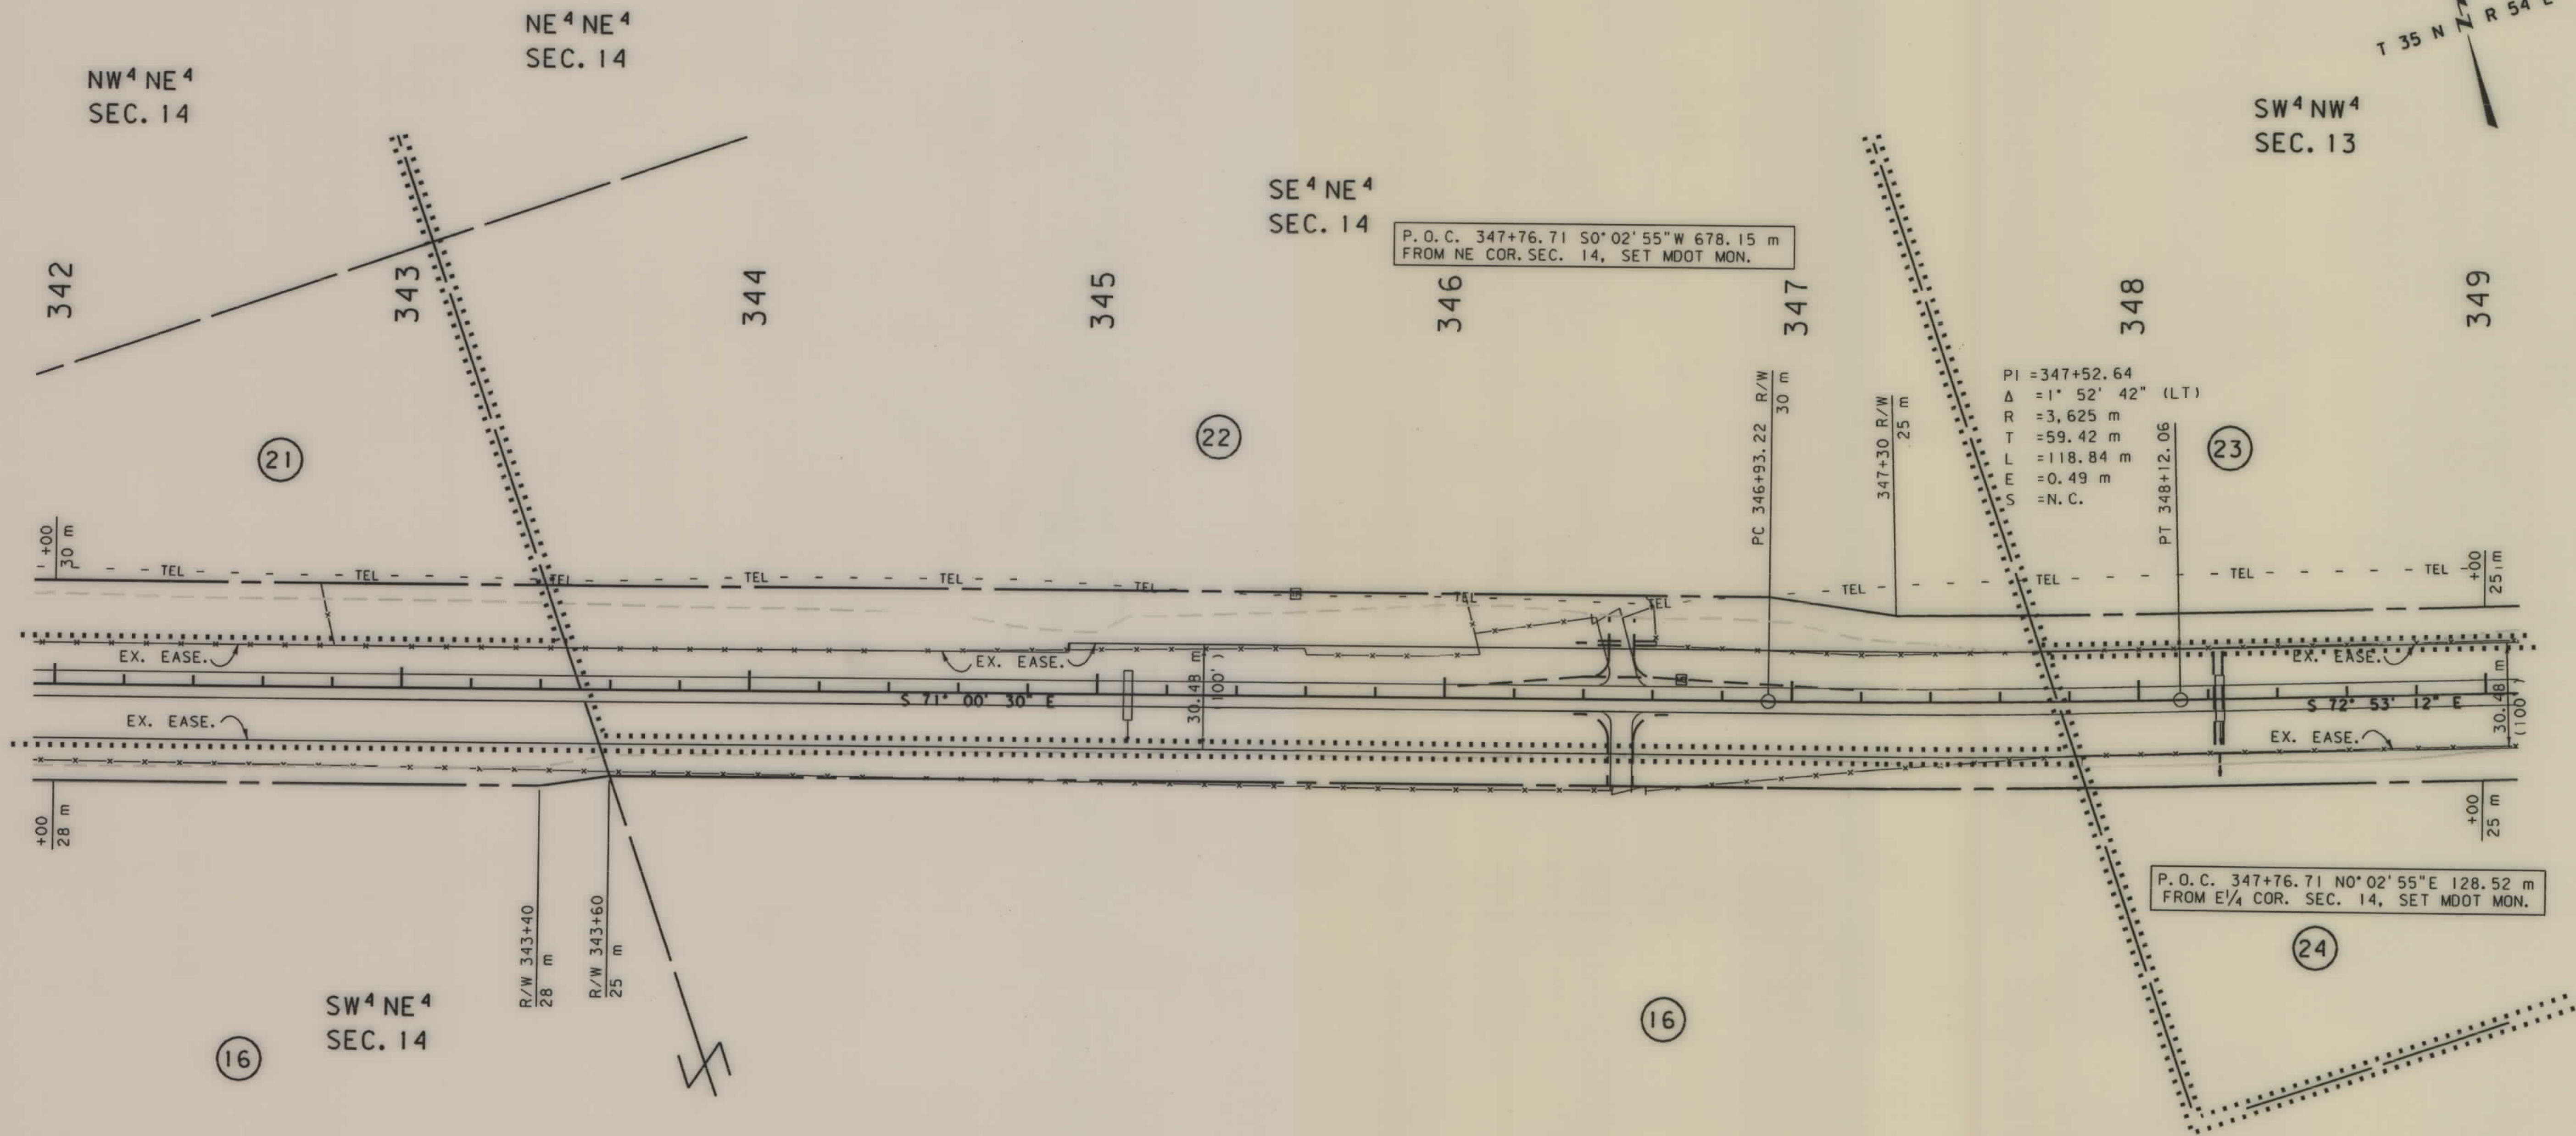

- NOTES: 1. ALL MEASUREMENTS ARE METRIC EXCEPT AS NOTED
2. THE PROPOSED R/W LINE WHERE A SPIRAL CURVE TRANSITION IS USED IS A CHORD RATHER THAN A CONCENTRIC CURVE.

BACKSLOPE LIMITS INCLUDE ROUNDING
CONSTRUCTION LIMITS: CUT SECTION TOE OF FILL

FHWA/DOT APPROVAL 12-31-98

MAP REVISED

MONTANA
DEPARTMENT OF TRANSPORTATION


RIGHT OF WAY PLAN
SHERIDAN COUNTY

SCALE 1:1000

0 50M 100M

SEE SHEET NO. 2 & 3 FOR OWNERSHIP NAMES, ADDRESSES, AREAS, ETC.


STATE	RIGHT OF WAY ID.	SHEET NO.	TOTAL SHEETS
MONTANA	STPP 22-2(13)30	28	29
PROJECT NUMBER 1393-013			
PLENTYWOOD - WEST			

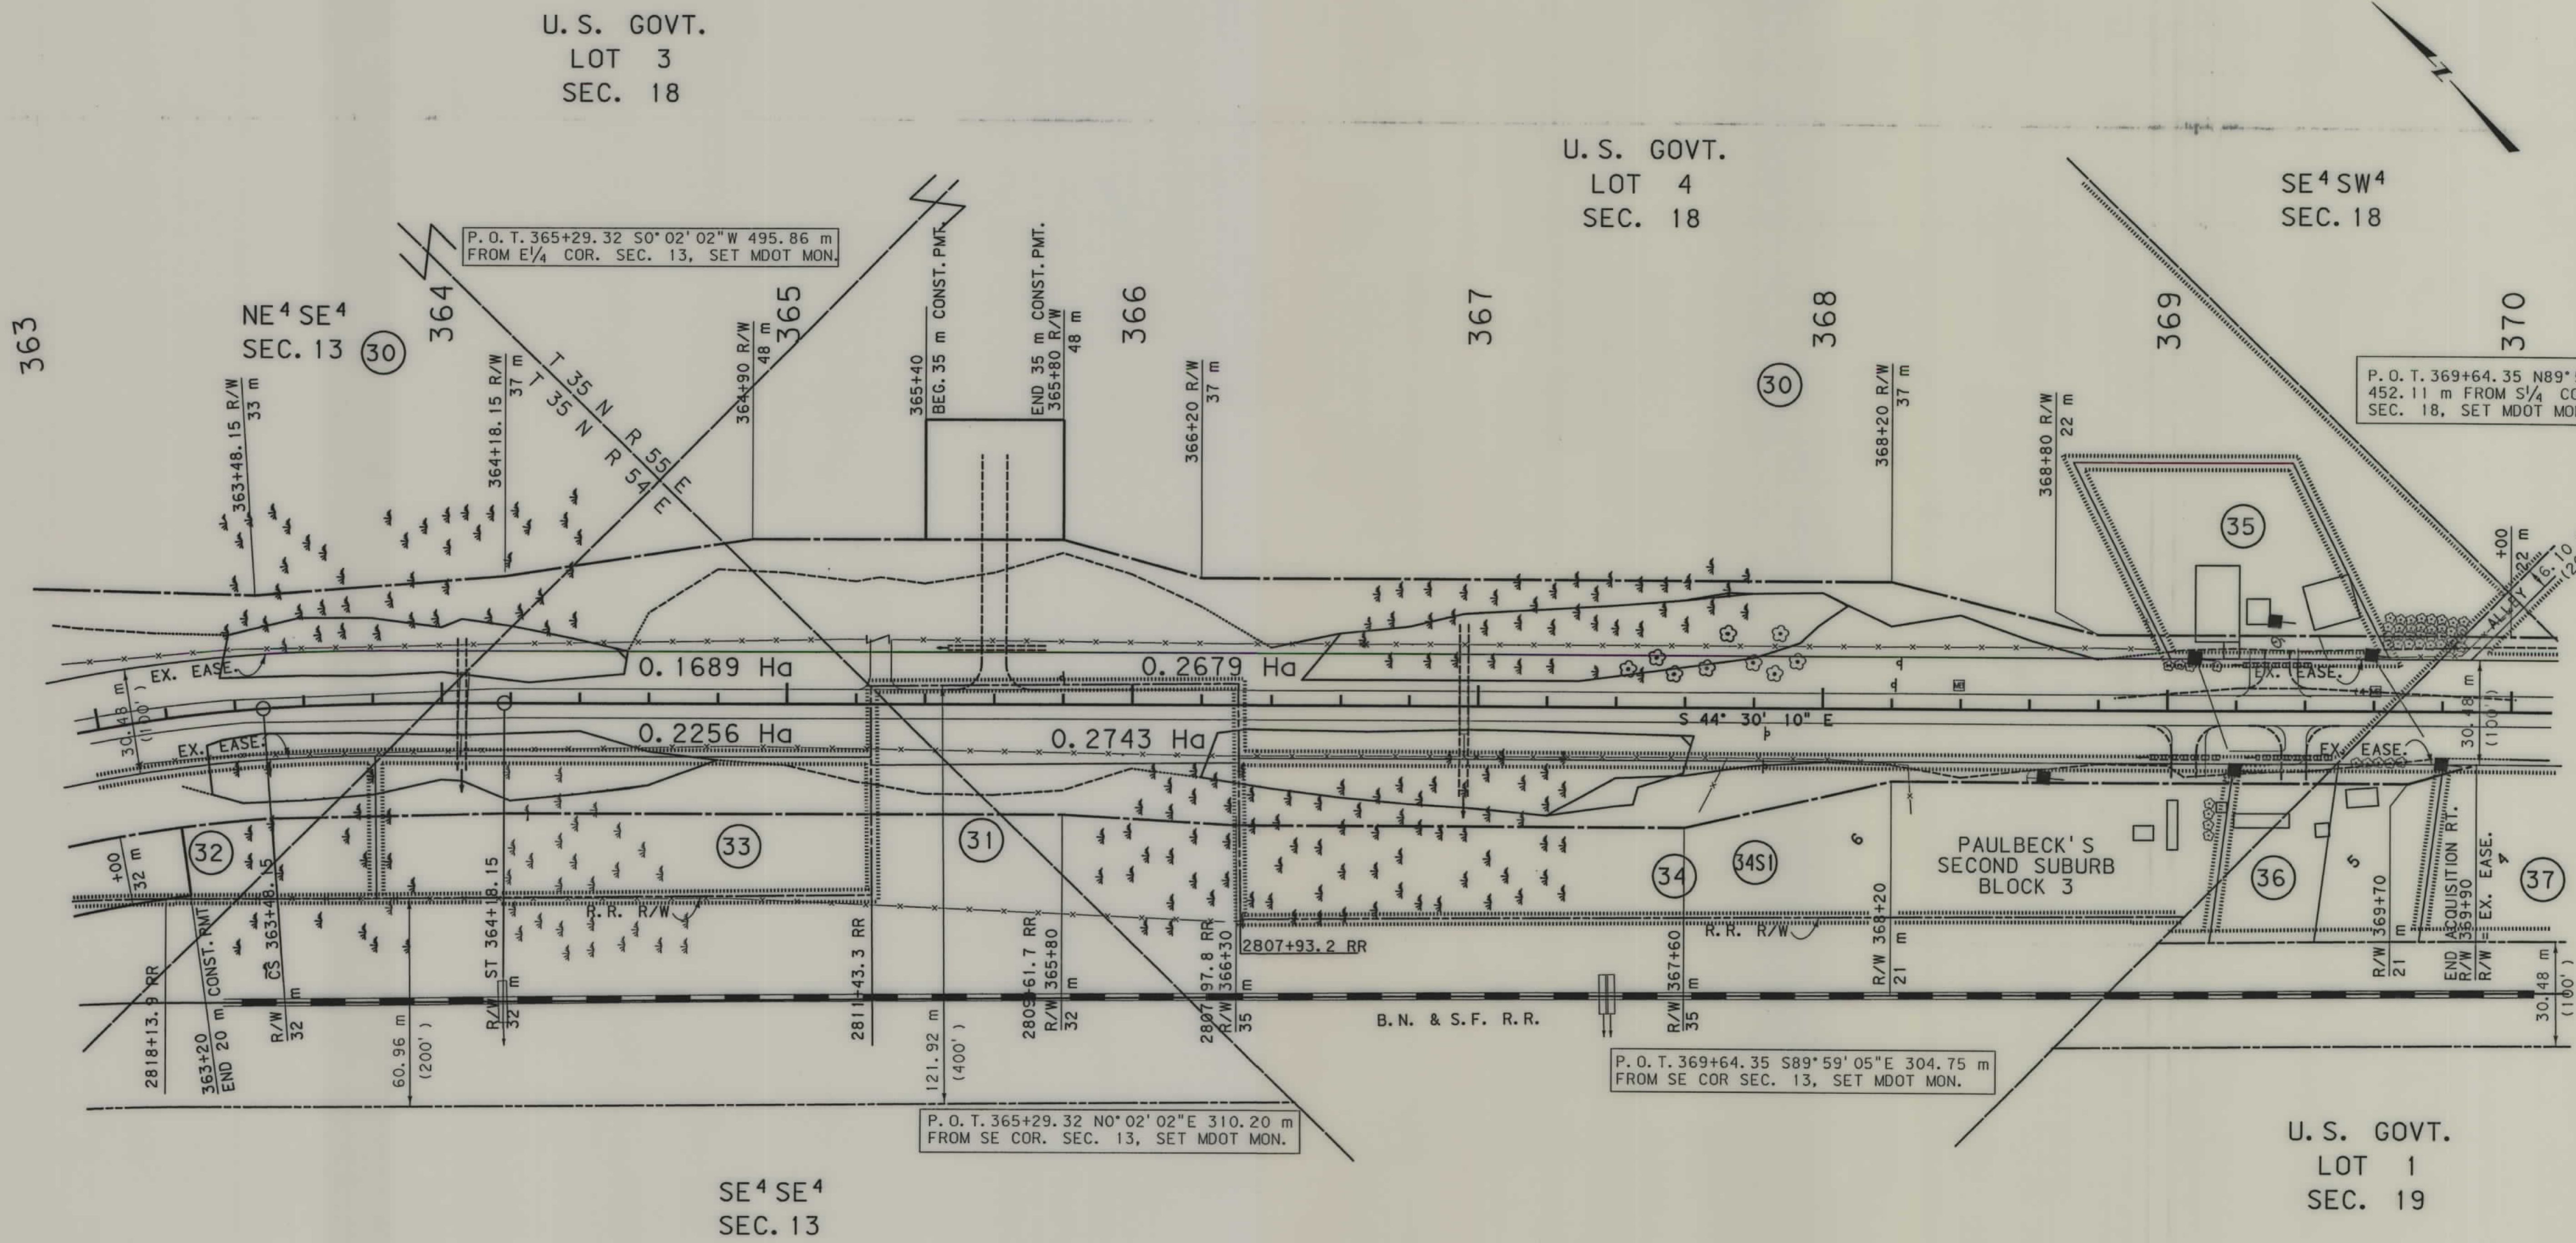

- NOTES:
1. ALL MEASUREMENTS ARE METRIC EXCEPT AS NOTED
 2. THE PROPOSED R/W LINE WHERE A SPIRAL CURVE TRANSITION IS USED IS A CHORD RATHER THAN A CONCENTRIC CURVE.
 3. THE ENGLISH AREAS ARE FOR INFORMATIONAL PURPOSES ONLY.
 4. ALL STATIONS AND OFFSETS FOR R/W BREAKS ARE IN REFERENCE TO THE R/W BASELINE.



BACKSLOPE LIMITS INCLUDE ROUNDING	TOP OF CUT
CONSTRUCTION LIMITS:	CUT SECTION
	TOE OF FILL
FHWA/DOT APPROVAL	12-31-98
MAP REVISED	12-21-99, 3-3-00, 4-28-00,
	06-24-02, 07-02-02, 10-24-03

MONTANA
DEPARTMENT OF TRANSPORTATION
RIGHT OF WAY PLAN
SHERIDAN COUNTY
SCALE 1:1000

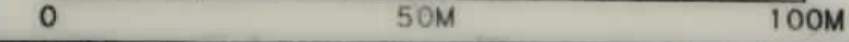

SEE SHEET NO. 3 FOR OWNERSHIP NAMES, ADDRESSES, AREAS, ETC.

STATE	RIGHT OF WAY ID.	SHEET NO.	TOTAL SHEETS
MONTANA	STPP 22-2(13)30	29	29
PROJECT NUMBER 1393-013			
PLENTYWOOD - WEST			

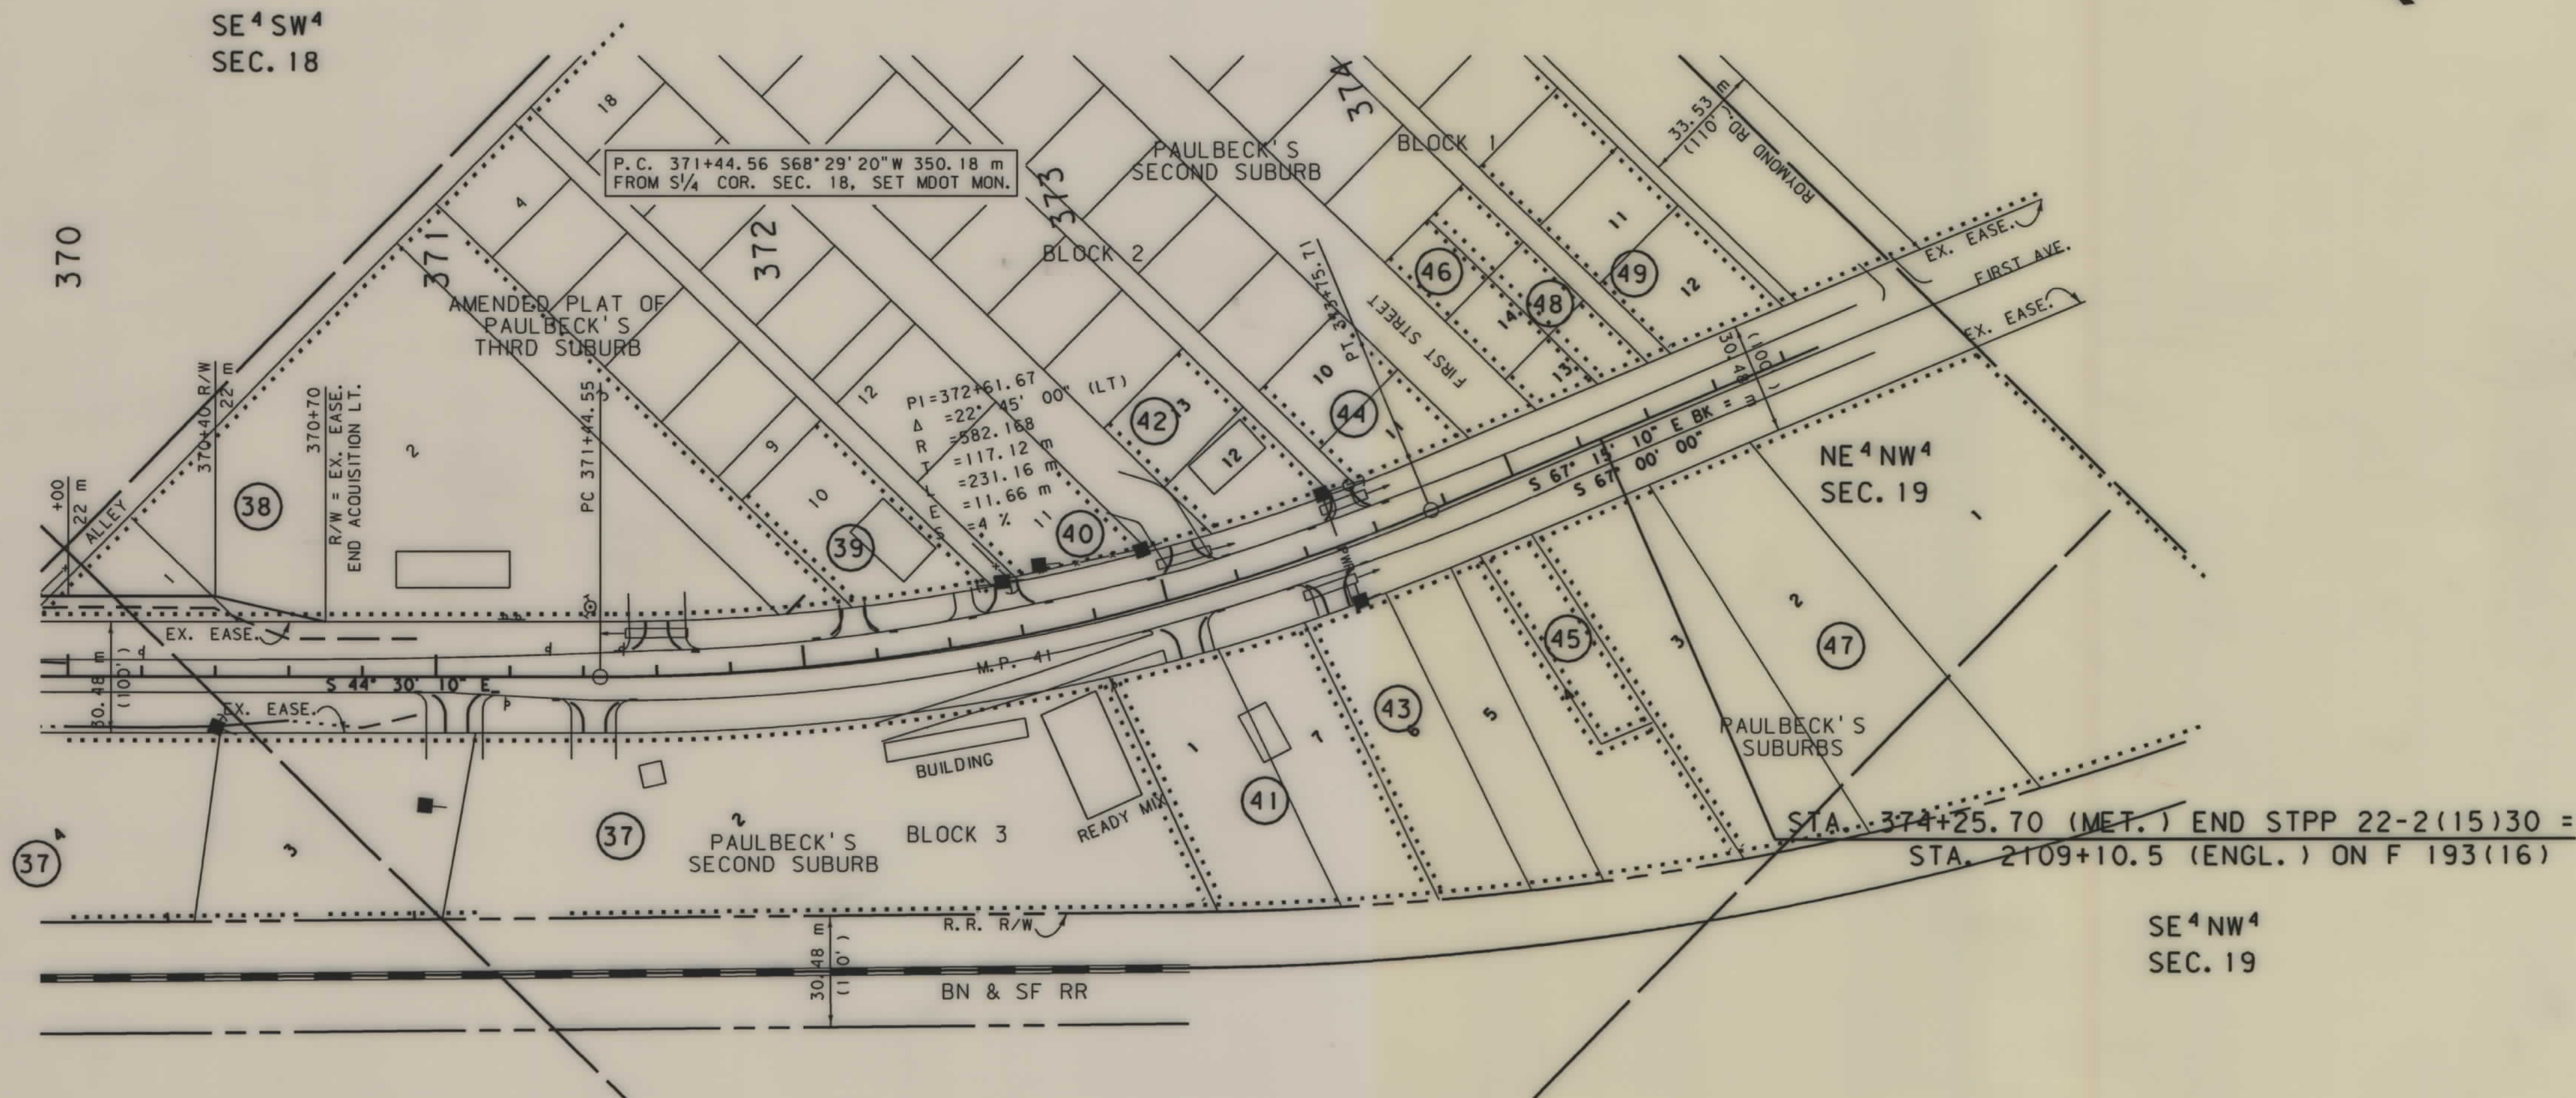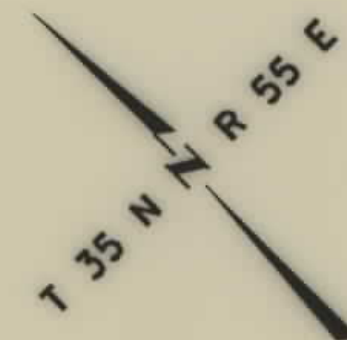

U. S. GOVT.
LOT 1
SEC. 19

- NOTES: 1. ALL MEASUREMENTS ARE METRIC EXCEPT AS NOTED
2. THE PROPOSED R/W LINE WHERE A SPIRAL CURVE TRANSITION IS USED IS A CHORD RATHER THAN A CONCENTRIC CURVE.

BACKSLOPE LIMITS INCLUDE ROUNDING	TOP OF CUT
CONSTRUCTION LIMITS:	CUT SECTION
	TOE OF FILL
FHWA/DOT APPROVAL	12-31-98
MAP REVISED	8-23-99, 12-21-99,

MONTANA
DEPARTMENT OF TRANSPORTATION
RIGHT OF WAY PLAN
SHERIDAN COUNTY
SCALE 1:1000

