

PLANS

NOT

TO

SCALE


OWNERSHIP											
PARCEL	NAME	ADDRESS	TOTAL AREA	GROSS R/W AREA	EX. EASE. AREA	NET AREA	REMAINDER		CONST. PMT. AREA	EASEMENT AREA	SHEET NO.
							LEFT	RIGHT			
1	STATE OF MONTANA	STATE LANDS, HELENA, MT 59601-4600	160.00+ AC						0.66 AC		2
2	KOUNTZ-SPIRE ROCK, LLC	830 POINT OF ROCKS RD, WHITEHALL, MT 59759	160.00+ AC						0.23 AC		2

STATE	RIGHT OF WAY	SHEET NO.	TOTAL SHEETS
MONTANA		2	2
R/W ID.		STPP 29-1(54)57	
PROJECT NO.		5474-054-000	

JCT MT 55 - JCT MT 2

RIGHT-OF-WAY COORDINATE ASCII FILES

R/W BREAK COORDS: 5474000ROBRK001.TXT
R/W BASELINE COORDS: 5474000ROBAS001.TXT
ALL FILES ARE LOCATED ON THE CADD SERVER
IN THE RO DIRECTORY, UNDER PROJECT: 5474000

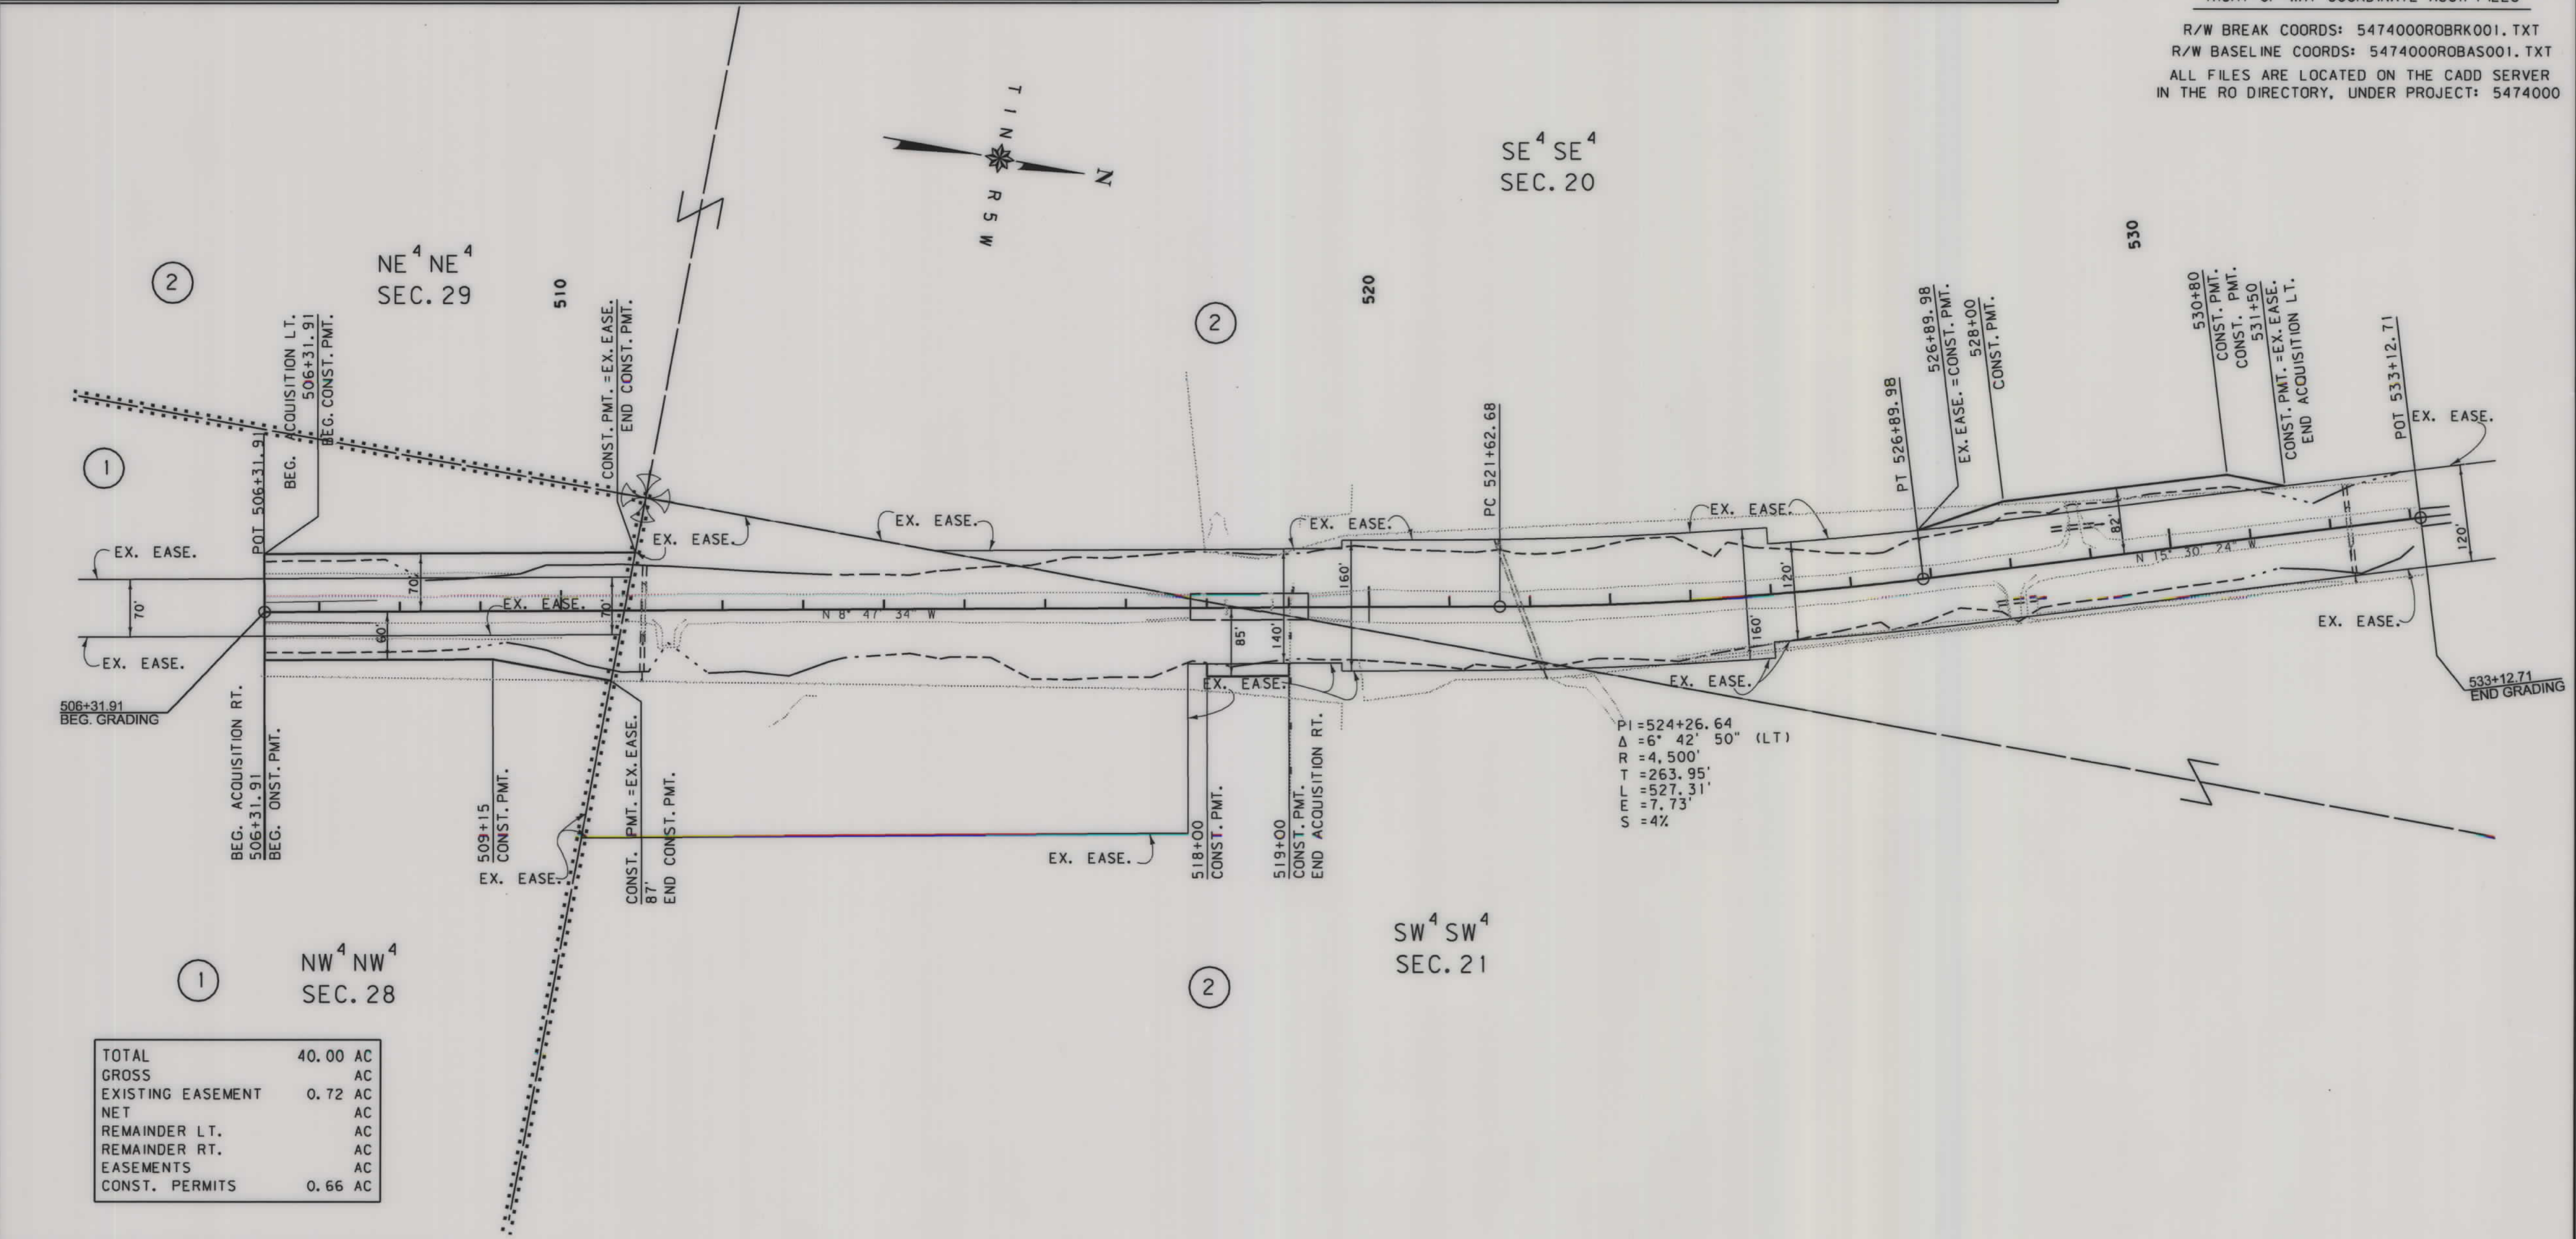

CONSTRUCTION LIMITS

CUT SECTION

TRANSITION

TOE OF FILL

BACKSLOPE LIMITS

INCLUDE ROUNDING

MAP REVISED 12/5/08

FHWA/MDT APPROVAL

11/7/08

3

2

MONTANA DEPARTMENT OF TRANSPORTATION

c:\dgm\5474000\ropln001.dgn

12/8/2008

9:22:04 AM

CPS - U0250

NOTES:
1. THE PROPOSED R/W LINE WHERE A SPIRAL CURVE TRANSITION IS USED IS A CHORD RATHER THAN A CONCENTRIC CURVE.
2. ALL STATIONS AND OFFSETS FOR R/W BREAKS ARE IN REFERENCE TO THE R/W BASELINE.

GRID STATE PLANE COORDINATES
THIS IS A STATE PLANE COORDINATE PROJECT. ALL DIMENSIONS, DISTANCES AND AREAS ON THIS PROJECT ARE GRID, EXCEPT FOR THE EXISTING R/W WIDTH DIMENSION, WHICH IS RECORD.
THE COMBINATION SCALE FACTOR IS 0.99938329

MONTANA DEPARTMENT OF TRANSPORTATION

RIGHT OF WAY PLAN

JEFFERSON COUNTY

SCALE 1"=100'

0 50' 100' 200' 300'