

PLANS

NOT

TO

SCALE

DEPARTMENT OF THE INTERIOR
United States Indian Service, Crow Indian Agency
Crow Agency, Montana.

APPROVED, sheets 1 and 2 as shown hereon, under authority vested in me by Secretarial Order No. 2252, dated September 9, 1946 (11 Fed. Reg. 10296), and the Order of the Commissioner of Indian Affairs, No. 544, dated September 24, 1947 (12 Fed. Reg. 6970), subject to the provisions of Sec. 4 of the Act of March 3, 1901 (31 Stat. 1084; 25 U.S.C. Section 311).

NOVEMBER 18 1949

SUPERINTENDENT


FED. ROAD DIST. NO.	STATE	FED. AID PROJ. NO.	STATE R/W NO.	SHEET NO.	TOTAL SHEETS
1	MONT	5266	3026-02	1	2

STATE OF MONTANA
STATE HIGHWAY COMMISSION
PLAT SHOWING LAND
REQUIRED FOR RIGHT OF WAY
BIGHORN COUNTY

SCALE 1"= 400' MAP COMPLETED Jan 1946
DESCRIPTIONS WRITTEN BY EOP DATE 1-8-45
DESCRIPTIONS CHECKED BY _____ DATE _____
APPROVED BY _____ PLANS DEPT
APPROVED BY _____ R/W ENGINEER

FED. ROAD DIST. NO.	STATE	FED AID PROJ. NO.	STATE T/W No.	SHEET No.	TOTAL SHEETS
1	MONT.	SR26(2)	3026-02.	2	2

Use Existing Fence for R/W Lt & Rt.

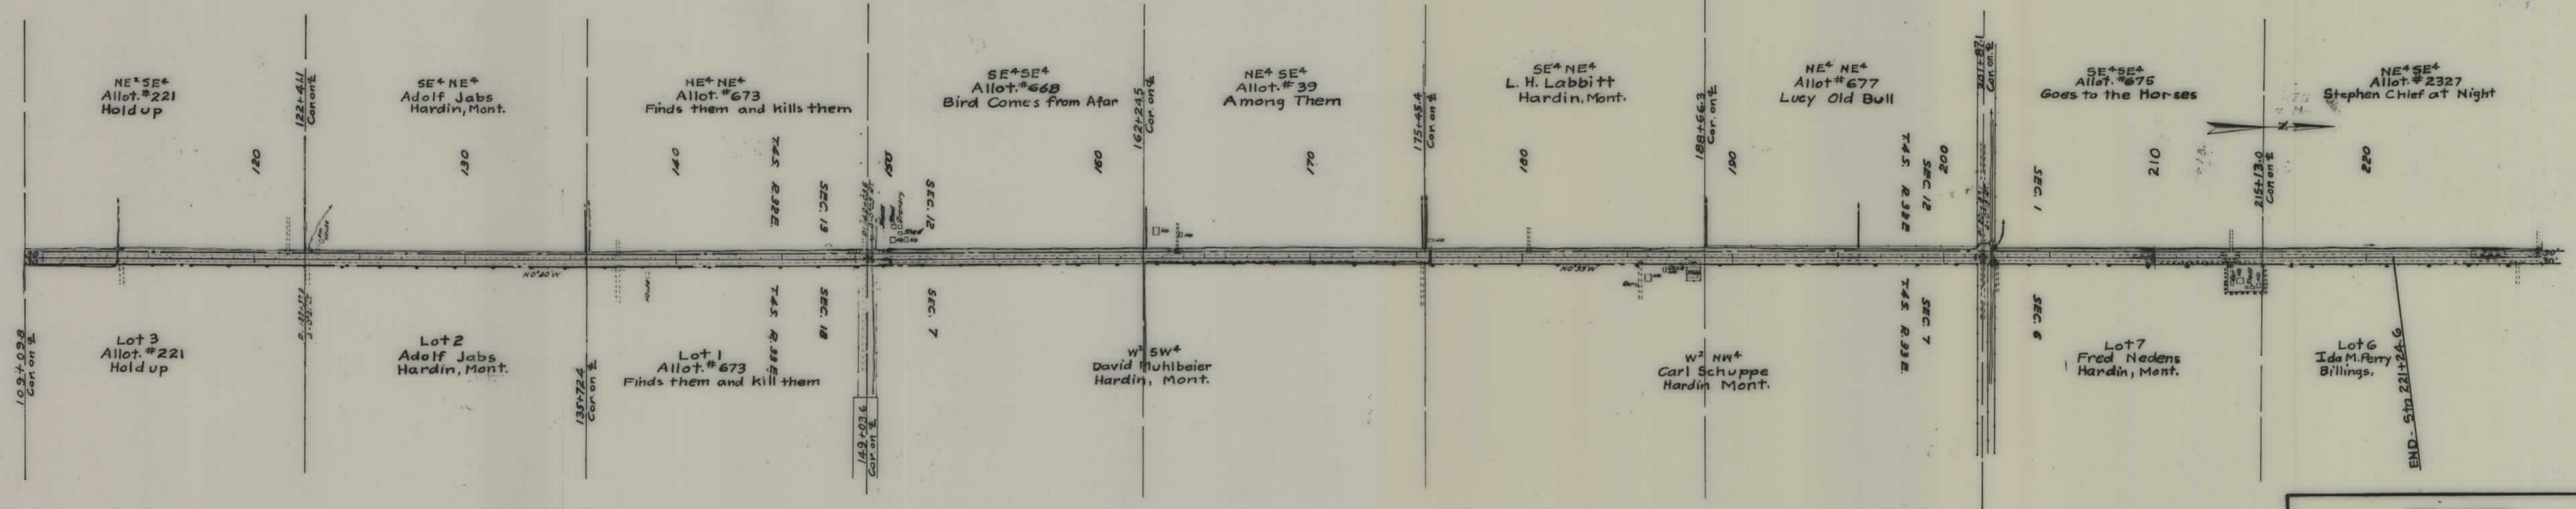

STATE OF MONTANA
STATE HIGHWAY COMMISSION
PLAT SHOWING LAND
REQUIRED FOR RIGHT OF WAY
BIGHORN COUNTY

SCALE 1"= 400' MAP COMPLETED Jan. 1946

DESCRIPTIONS WRITTEN BY _____ DATE _____

DESCRIPTIONS CHECKED BY _____ DATE _____

APPROVED BY _____ PLANS DEPT.

APPROVED BY _____ R/W ENGINEER