

PLANS


NOT

TO

SCALE

FED. ROAD DIST. NO.	STATE	FED. AID PROJ. NO.	R/W NO.	SHEET NO.	TOTAL SHEETS
8	MONT.	5	3026-04	1	5

5-26(4) - P.E. & R/W
 5-26(5) - Const. - Bridge
 5-26(6) - Const. - Road

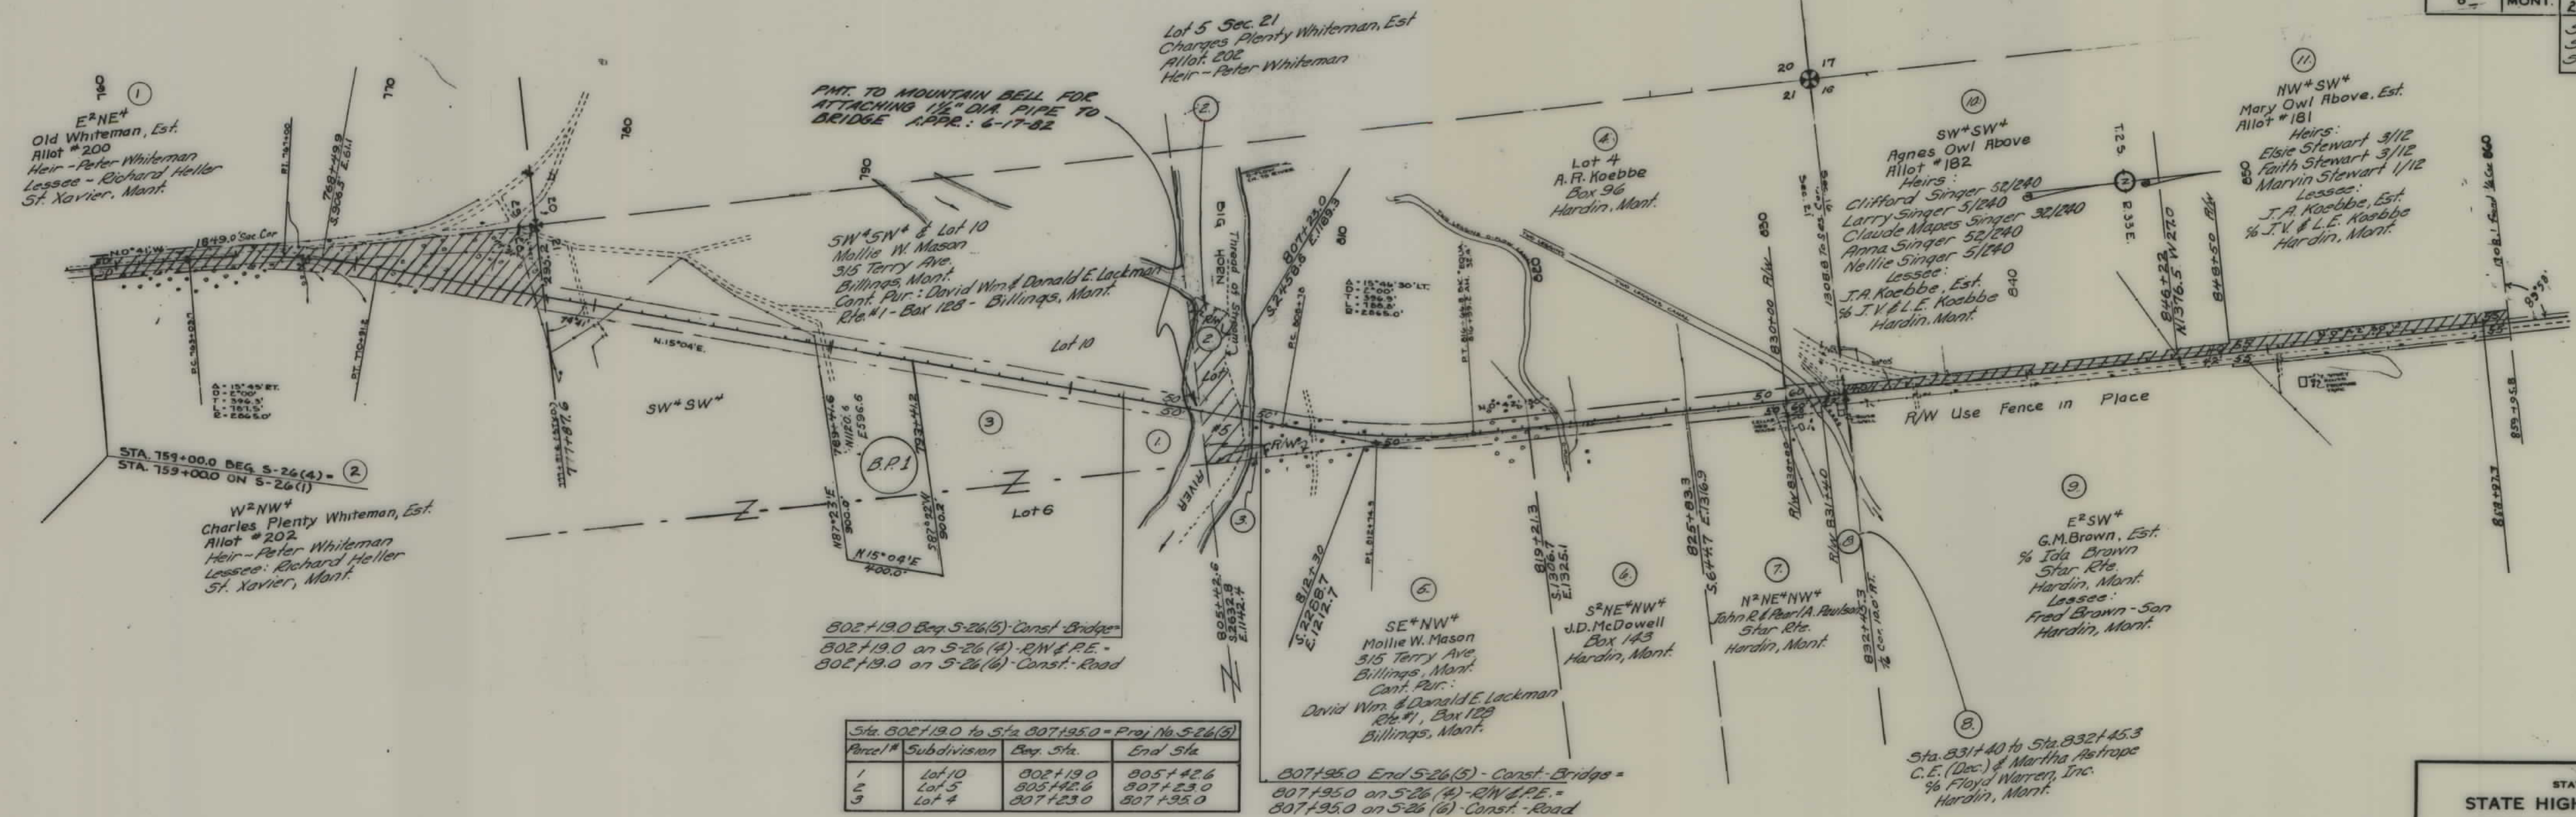


Sta.	Subdivision	Begin Sta.	End Sta.
1	Lot 10	802+19.0	805+42.6
2	Lot 5	805+42.6	807+23.0
3	Lot 4	807+23.0	807+95.0

STATE OF MONTANA
 STATE HIGHWAY COMMISSION
 LAND REQUIRED FOR RIGHT OF WAY
 BIG HORN COUNTY
 SCALE 1" = 400' MAP COMPLETED 10-11-55


FED. ROAD DIST. NO.	STATE	FEL. AID PROJ. NO.	R/W NO.	SHEET No.	TOTAL SHEETS
8	MONT.	S 26-6	3026-04	3	5

5-26(4) - P.E. & R/W
 5-26(5) - Const. - Bridge
 5-26(6) - Const. - Road

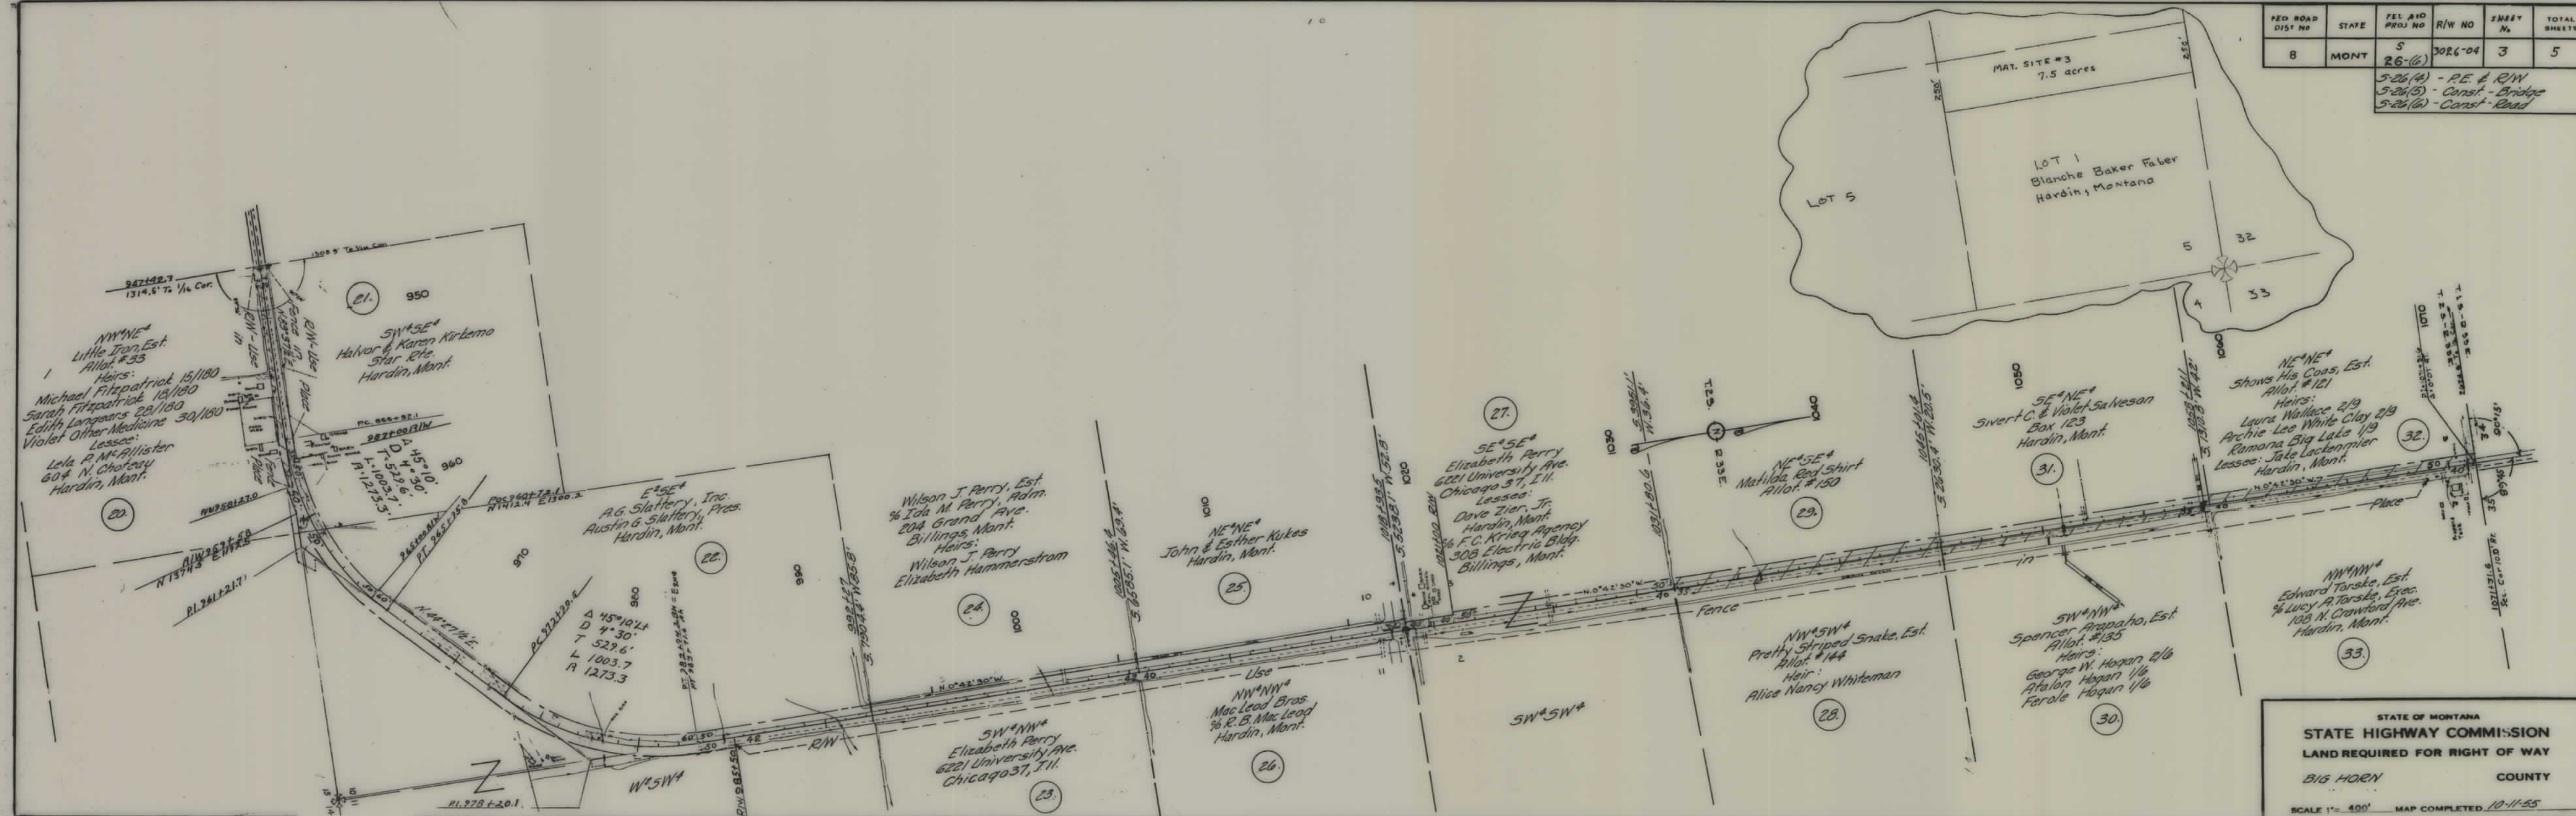

FED. ROAD DIST. NO.	STATE	FED. AID PROJ. NO.	R/W NO.	SHEET NO.	TOTAL SHEETS
8	MONT.	5-26-6	3026-04	4	5

5-26 (A) - R.E. & R.W.
5-26 (B) - Const. - Bridge
5-26 (C) - Const. - Road

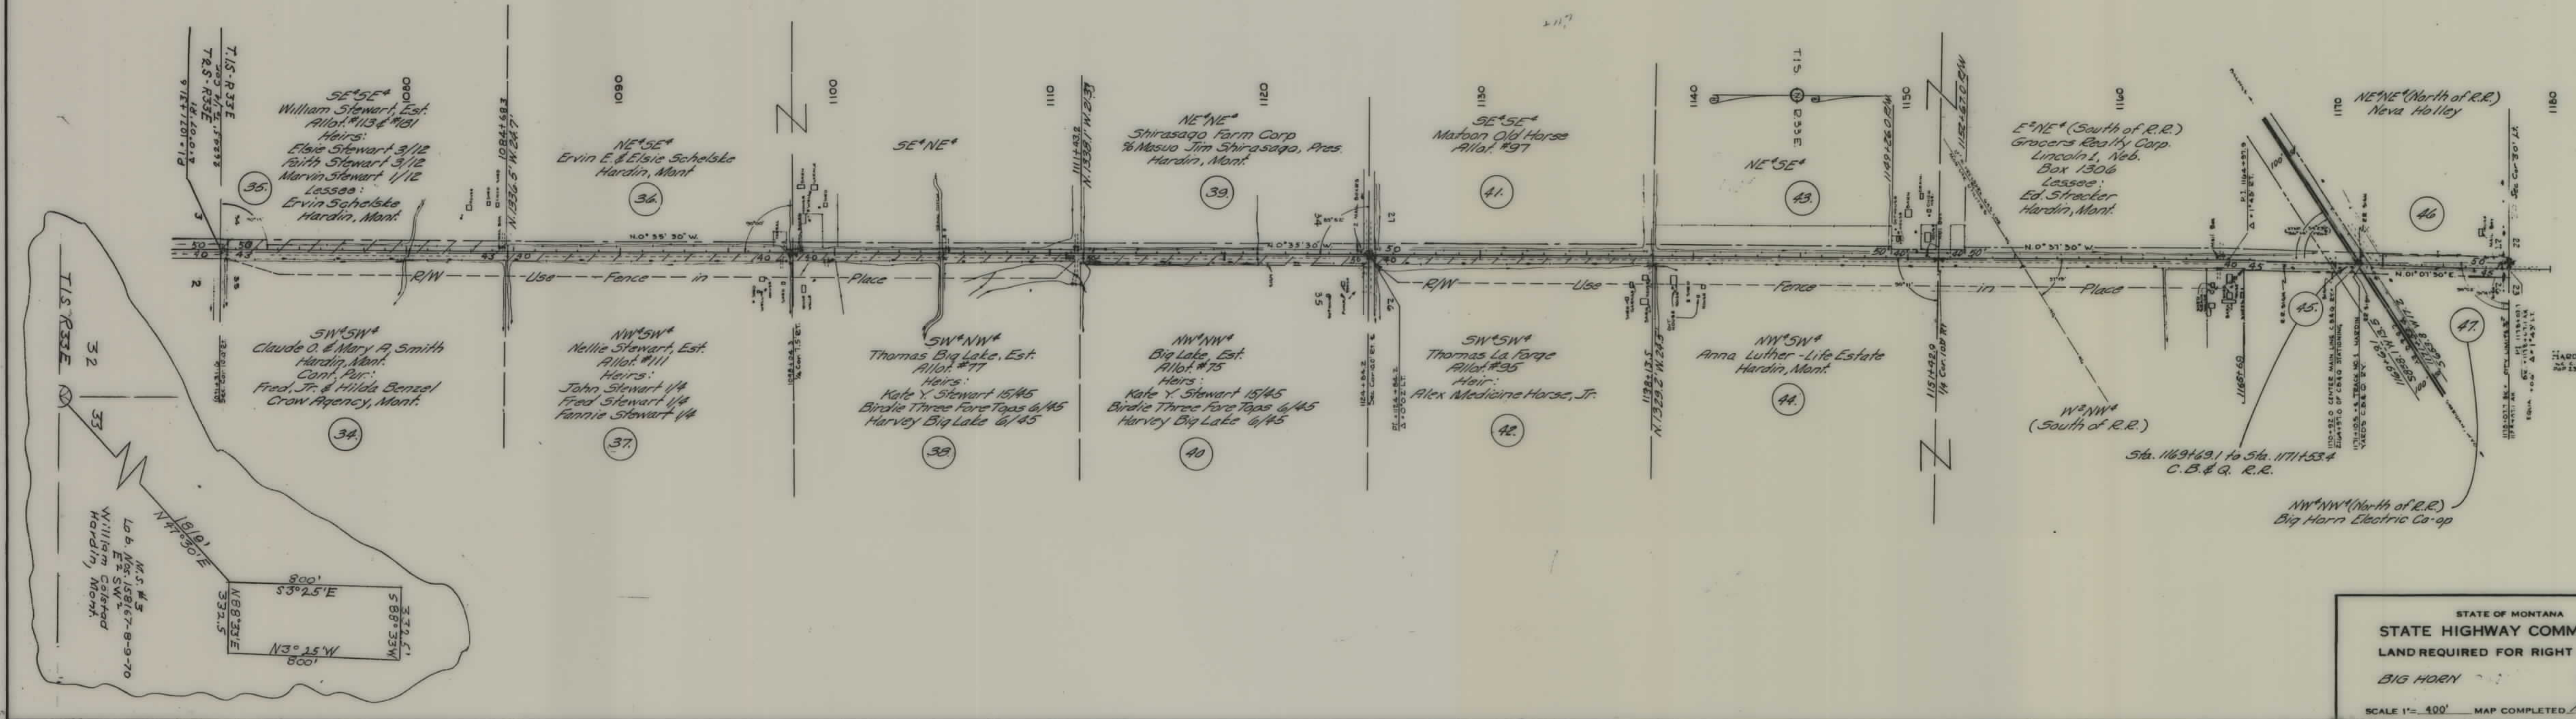

STATE OF MONTANA
STATE HIGHWAY COMMISSION
LAND REQUIRED FOR RIGHT OF WAY
BIG HORN COUNTY
SCALE 1" = 400' MAP COMPLETED 10-13-55


FED. ROAD DIST. NO.	STATE	FED. AID PROJ. NO.	R/W NO.	SHEET NO.	TOTAL SHEETS
8	MONT.	S 26-6	3026-04	5	5

S-26(4) - P.E. & R.W.
 S-26(5) - Const. Bridge
 S-26(6) - Const. Road

REQUEST FOR PERMIT
 DATED 5-26-72 - APPROVED 6-5-72
 FOR SEWERLINE KING
 AT STA. 1188+50

Sta. 1178+07.1 to Sta. 1204+79.6
 R.T.W. - Mitchell Ave.

40

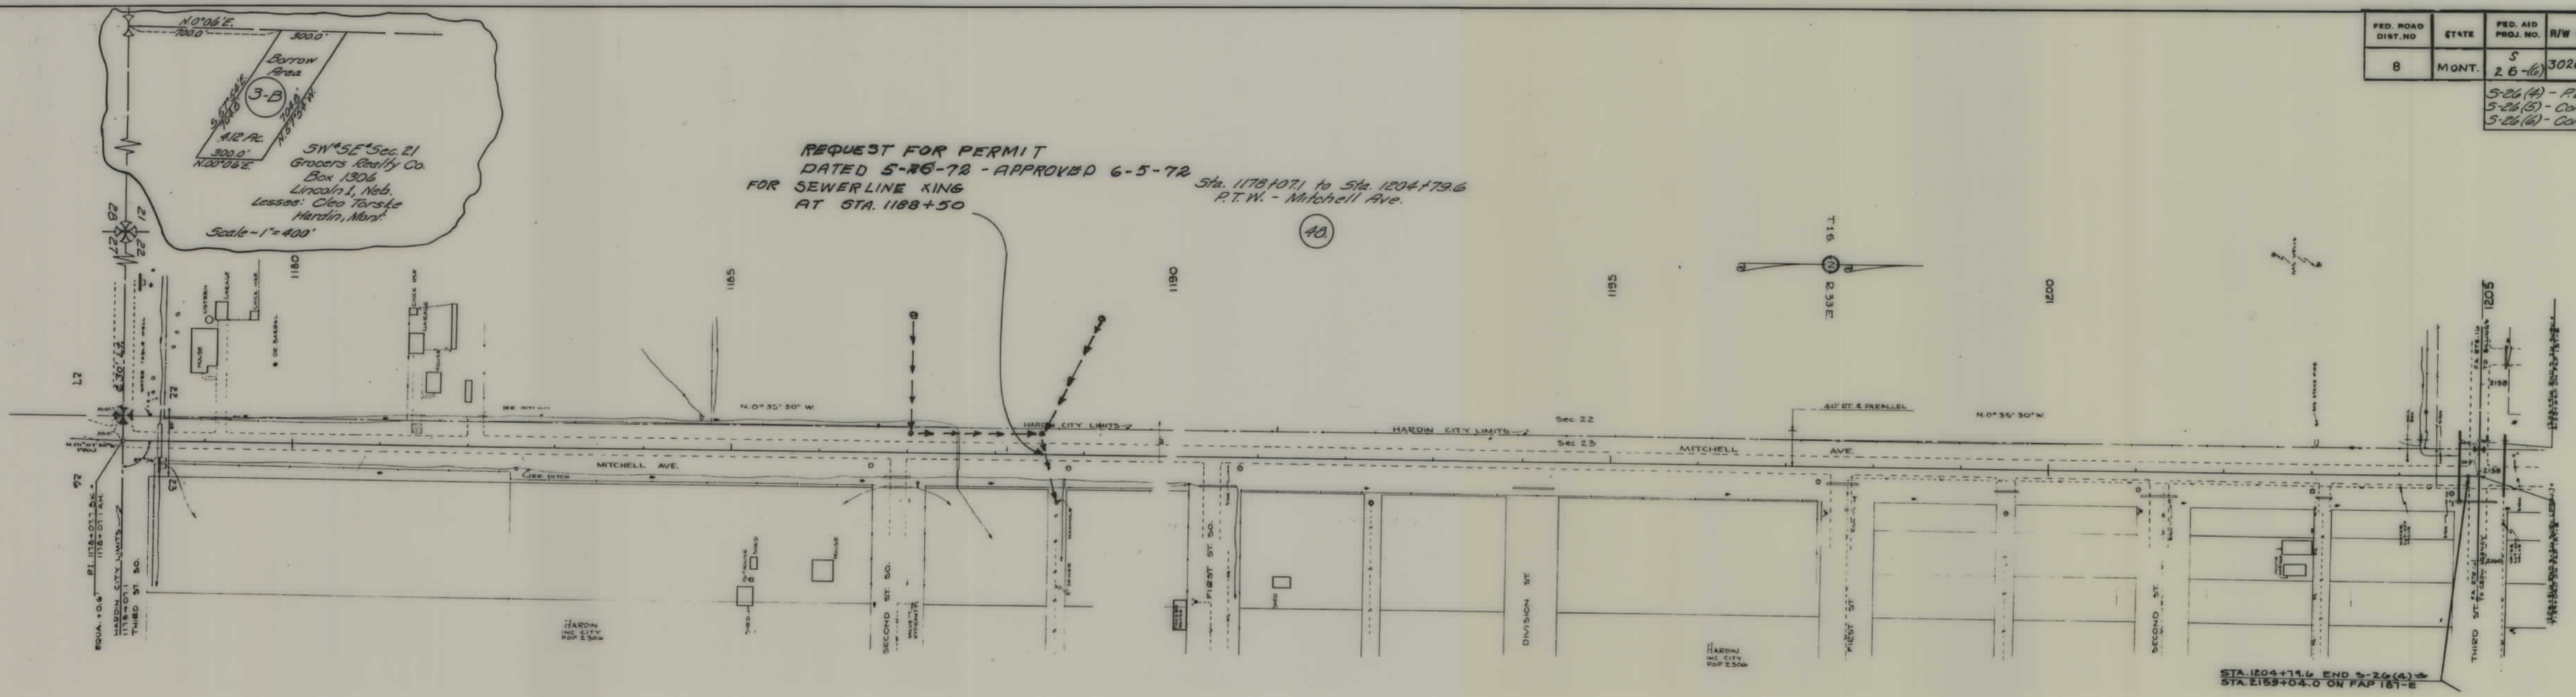

STA. 1204+79.6 END S-26(4)
 STA. 2159+04.0 ON FAP 161-E

STATE OF MONTANA
 STATE HIGHWAY COMMISSION
 LAND REQUIRED FOR RIGHT OF WAY
 BIG HORN COUNTY
 SCALE 1" = 400' MAP COMPLETED 10-13-55